


Map Number	Sheet	Route	Route Common Name	Begin MP	To MP	From		To Description	To Name	Length	Width	Treatment	Map SY	Gal Seal	Markings	
						Description	From Name								Present	RR X-ing
54	2	SR 2936	Long St	0.00	0.07	SR 2932	Old US 52	EOM		0.07	20	Seal - Double and Fog Seal	798	399	No	No
55	2	SR 2938	Jefferson Ave	0.00	0.16	SR 1856	Dixie Club Rd	EOM		0.16	20	Seal - Double and Fog Seal	1,877	939	No	No
56	2	SR 2939	Davis St	0.00	0.11	SR 2938	Jefferson Ave	EOM		0.11	20	Seal - Double and Fog Seal	1,326	663	No	No
57	4	SR 2950	Grace Ln	0.00	0.08	SR 1938	Jones Dr	EOM		0.08	20	Seal - Double and Fog Seal	903	452	No	No
58	4	SR 2952	Winddrift St	0.00	0.11	SR 1910	Country Ln	SR 2953	Woodtree Ln	0.11	20	Seal - Double and Fog Seal	1,291	645	No	No
59	4	SR 2953	Woodtree Ln	0.00	0.28	EOM		EOM		0.28	20	Seal - Double and Fog Seal	3,238	1,619	No	No
60	3	SR 2962	Ridgeview Dr	0.00	0.20	SR 1711	Gumtree Rd	EOM		0.20	20	Seal - Double and Fog Seal	2,347	1,173	No	No
61	5	SR 2997	Calvin Sowers Ln	0.00	0.11	SR 1833	Calvin Sowers Rd	EOM		0.10	18	Seal - Double and Fog Seal	1,056	528	No	No
62	4	SR 3012	Tro-Tod Dr	0.00	0.12	SR 2910	Noralin Dr	SR 3013	Ju-Lenor Dr	0.12	20	Seal - Double and Fog Seal	1,373	686	No	No
63	4	SR 3013	Ju-Lenor Dr	0.00	0.20	SR 3012	Tro-Tod Dr	EOM		0.20	20	Seal - Double and Fog Seal	2,323	1,162	No	No
64	3	SR 3029	N Cedar Dr	0.00	0.11	SR 1711	Gumtree Rd	EOM		0.11	20	Seal - Double and Fog Seal	1,291	645	No	No
65	3	SR 3043	Stonegate Dr	0.00	0.48	SR 1948	Bradley Rd	EOM		0.48	20	Seal - Double and Fog Seal	5,573	2,787	No	No
66	3	SR 3044	Hearthstone Dr	0.00	0.17	SR 3043	Stonegate Dr	EOM		0.17	20	Seal - Double and Fog Seal	2,042	1,021	No	No
67	4	SR 3052	Garden Valley Dr	0.00	0.46	EOM		EOM		0.46	20	Seal - Double and Fog Seal	5,421	2,710	No	No
68	4	SR 3053	Bent Oak Dr	0.00	0.21	SR 3052	Garden Valley Dr	EOM		0.21	20	Seal - Double and Fog Seal	2,417	1,209	No	No
69	4	SR 3054	Loblolly Ln	0.00	0.11	SR 3053	Bent Oak Dr	EOM		0.11	20	Seal - Double and Fog Seal	1,279	639	No	No
70	7	SR 3124	Deer Run Ln	0.00	0.29	SR 1319	New Jersey Ch Rd	EOM		0.29	20	Seal - Double and Fog Seal	3,356	1,678	No	No
71	6	SR 3138	Golden Dr	0.00	0.10	SR 1308	Frankie St	EOM		0.10	20	Seal - Double and Fog Seal	1,138	569	No	No

Totals		
Total Map Length	20.15	mi.
Seal - Double and Fog Seal	233,076	SY

Liquid AC	Rate	Total
Seal - Double and Fog Seal	0.50	116,538 Gal.
Gal / SY		

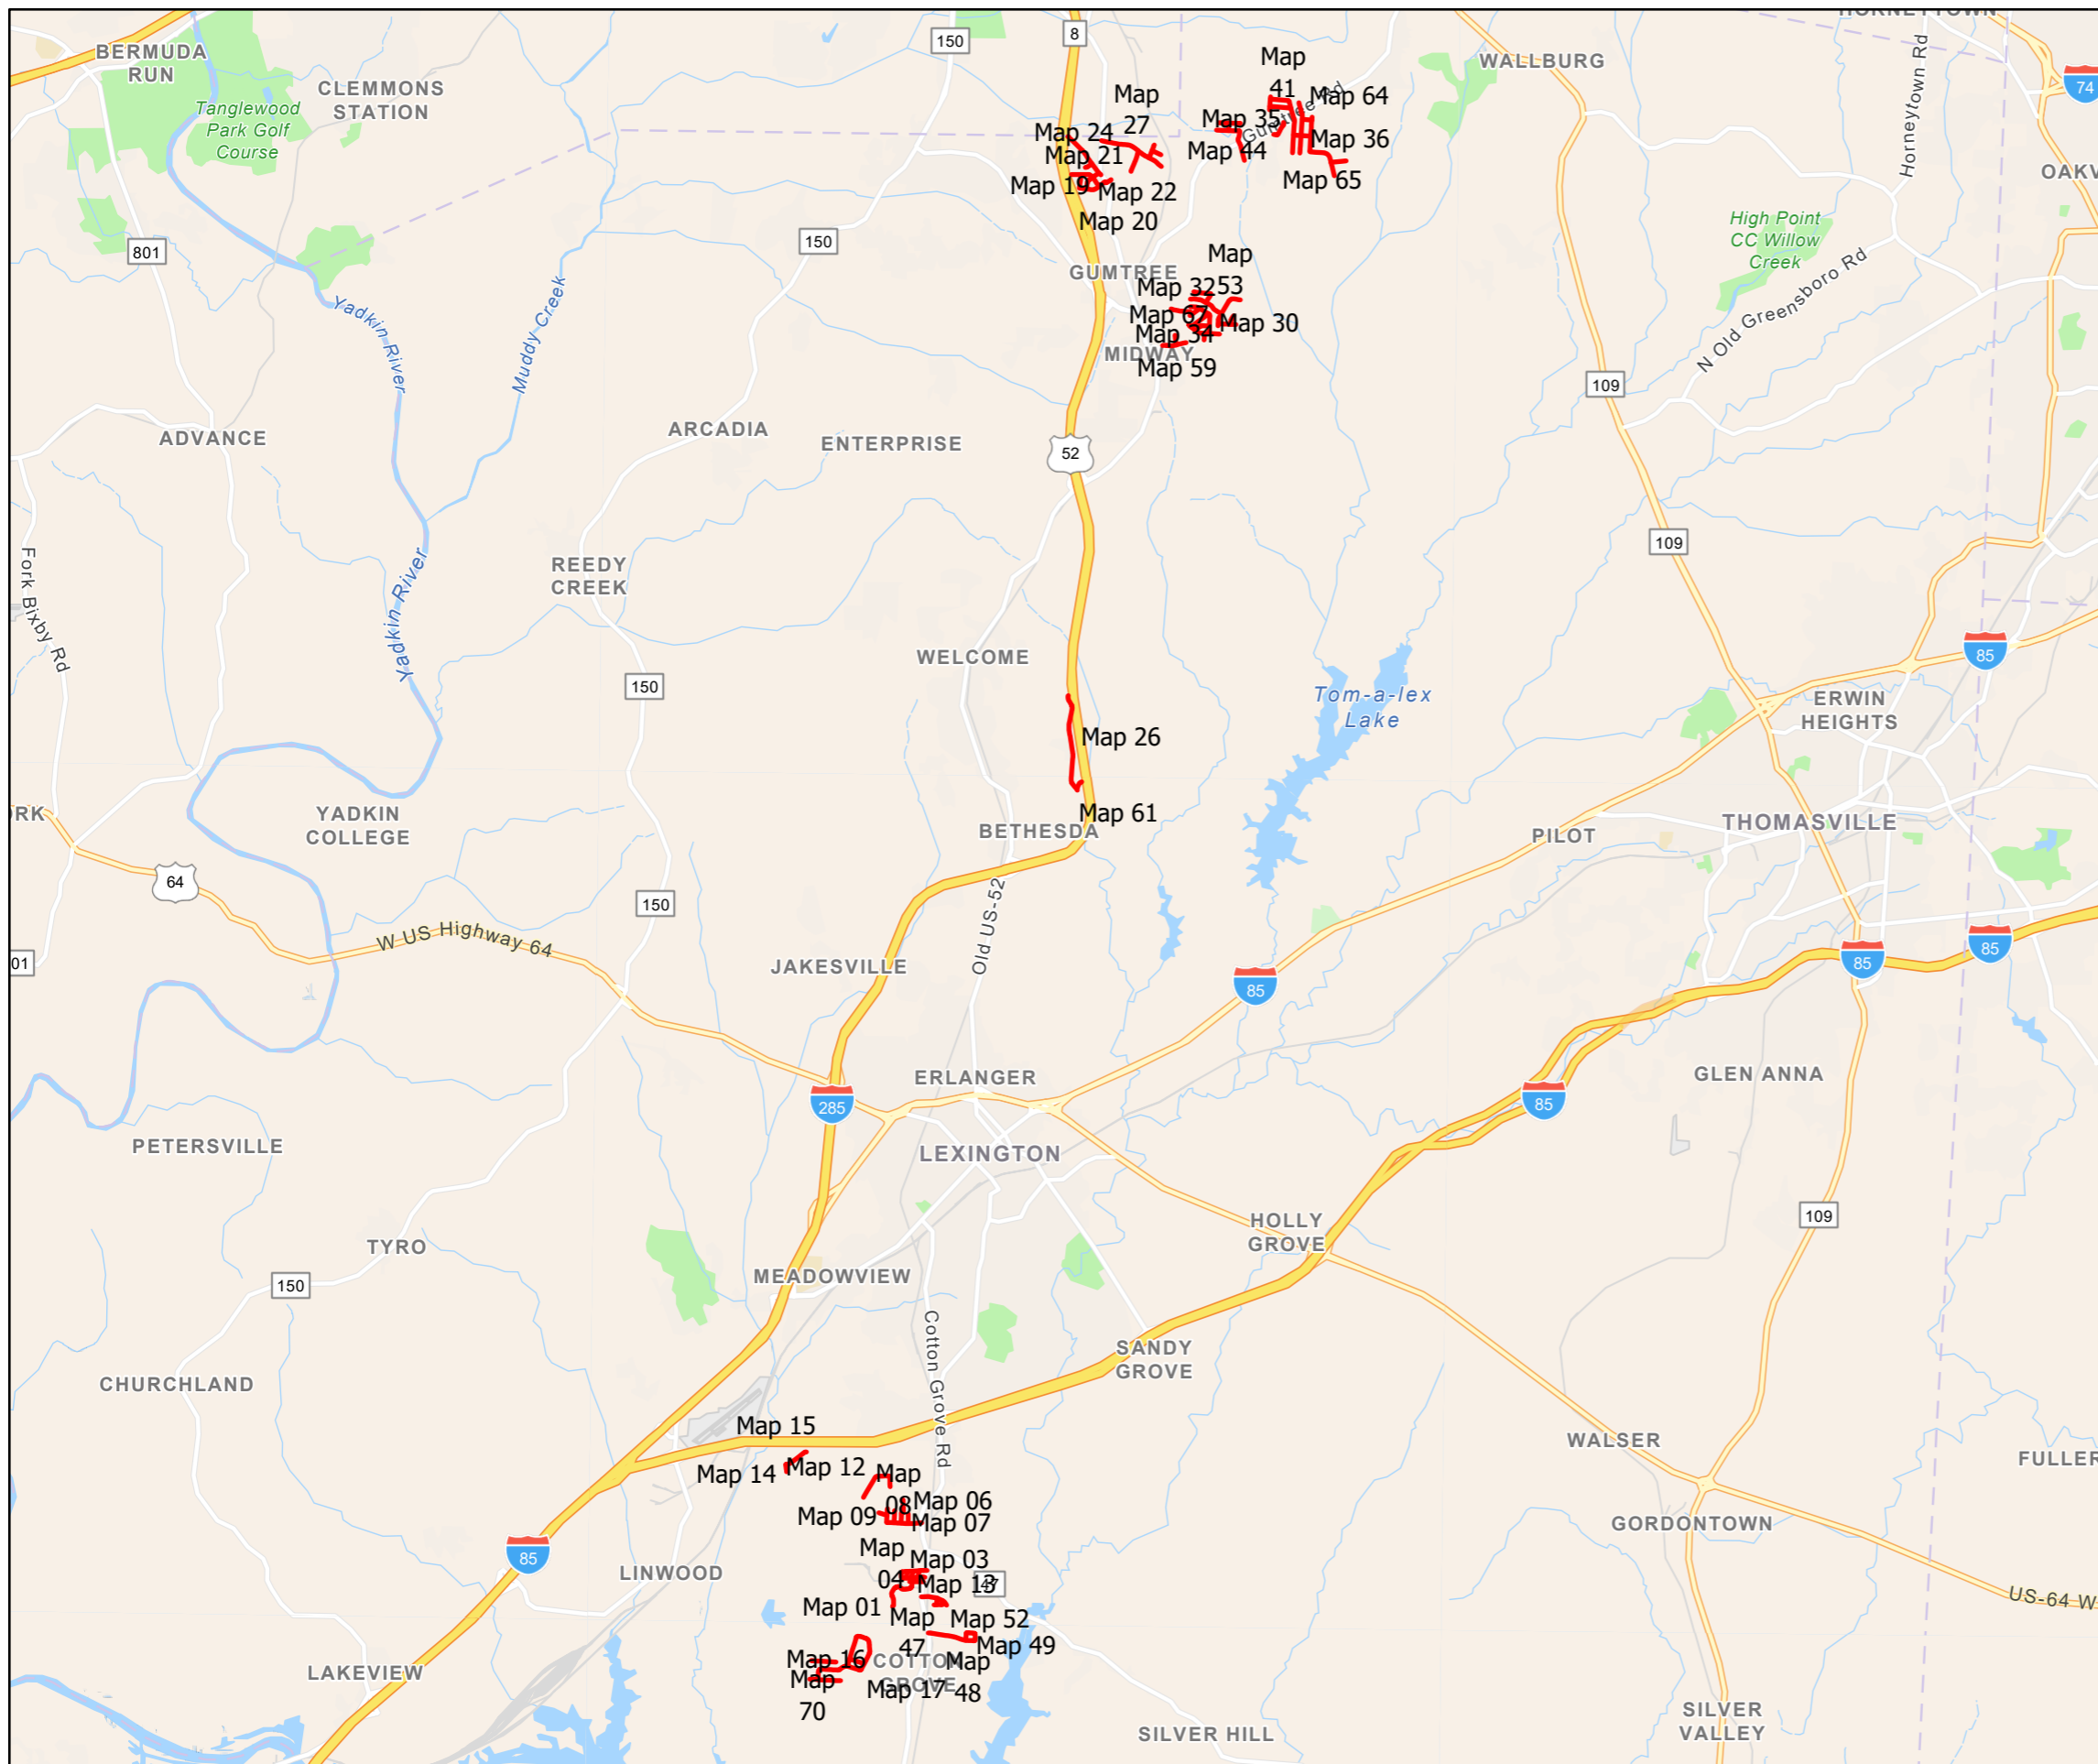

PROJECT REFERENCE NO.	SHEET NO.
2023CPT.09.11.20292	1

AST Contract Map
Contract DI00307

Index of Sheets:
Sheet 1 - Countywide Map

Sheet 2 - 19 20 21 22 23 24 27 29 54
Sheet 2 - 55 56

Sheet 3 - Maps 25 35 36 37 38 39 40
Sheet 3 - Maps 41 42 43 44 45 46 60
Sheet 3 - Maps 64 65 66

Sheet 4 - Maps 28 30 31 32 33 34 53 57
Sheet 4 - Maps 58 59 62 63 67 68 69


Sheet 5 - Map 26 61

Sheet 6 - Maps 6 7 8 9 10 11 12 14 15 71

Sheet 7 - Maps 1 2 3 4 5 13 16 17 18 47
Sheet 7 - Maps 48 49 50 51 52 70

DI00307 Maps

Treatment

 Seal - Double and Fog Seal



DAVIDSON COUNTY


NORTH CAROLINA

PROJECT REFERENCE NO.	SHEET NO.
2023CPT.09.11.20292	2

AST Contract Map
Contract DI00307




Sheet 2 Map List

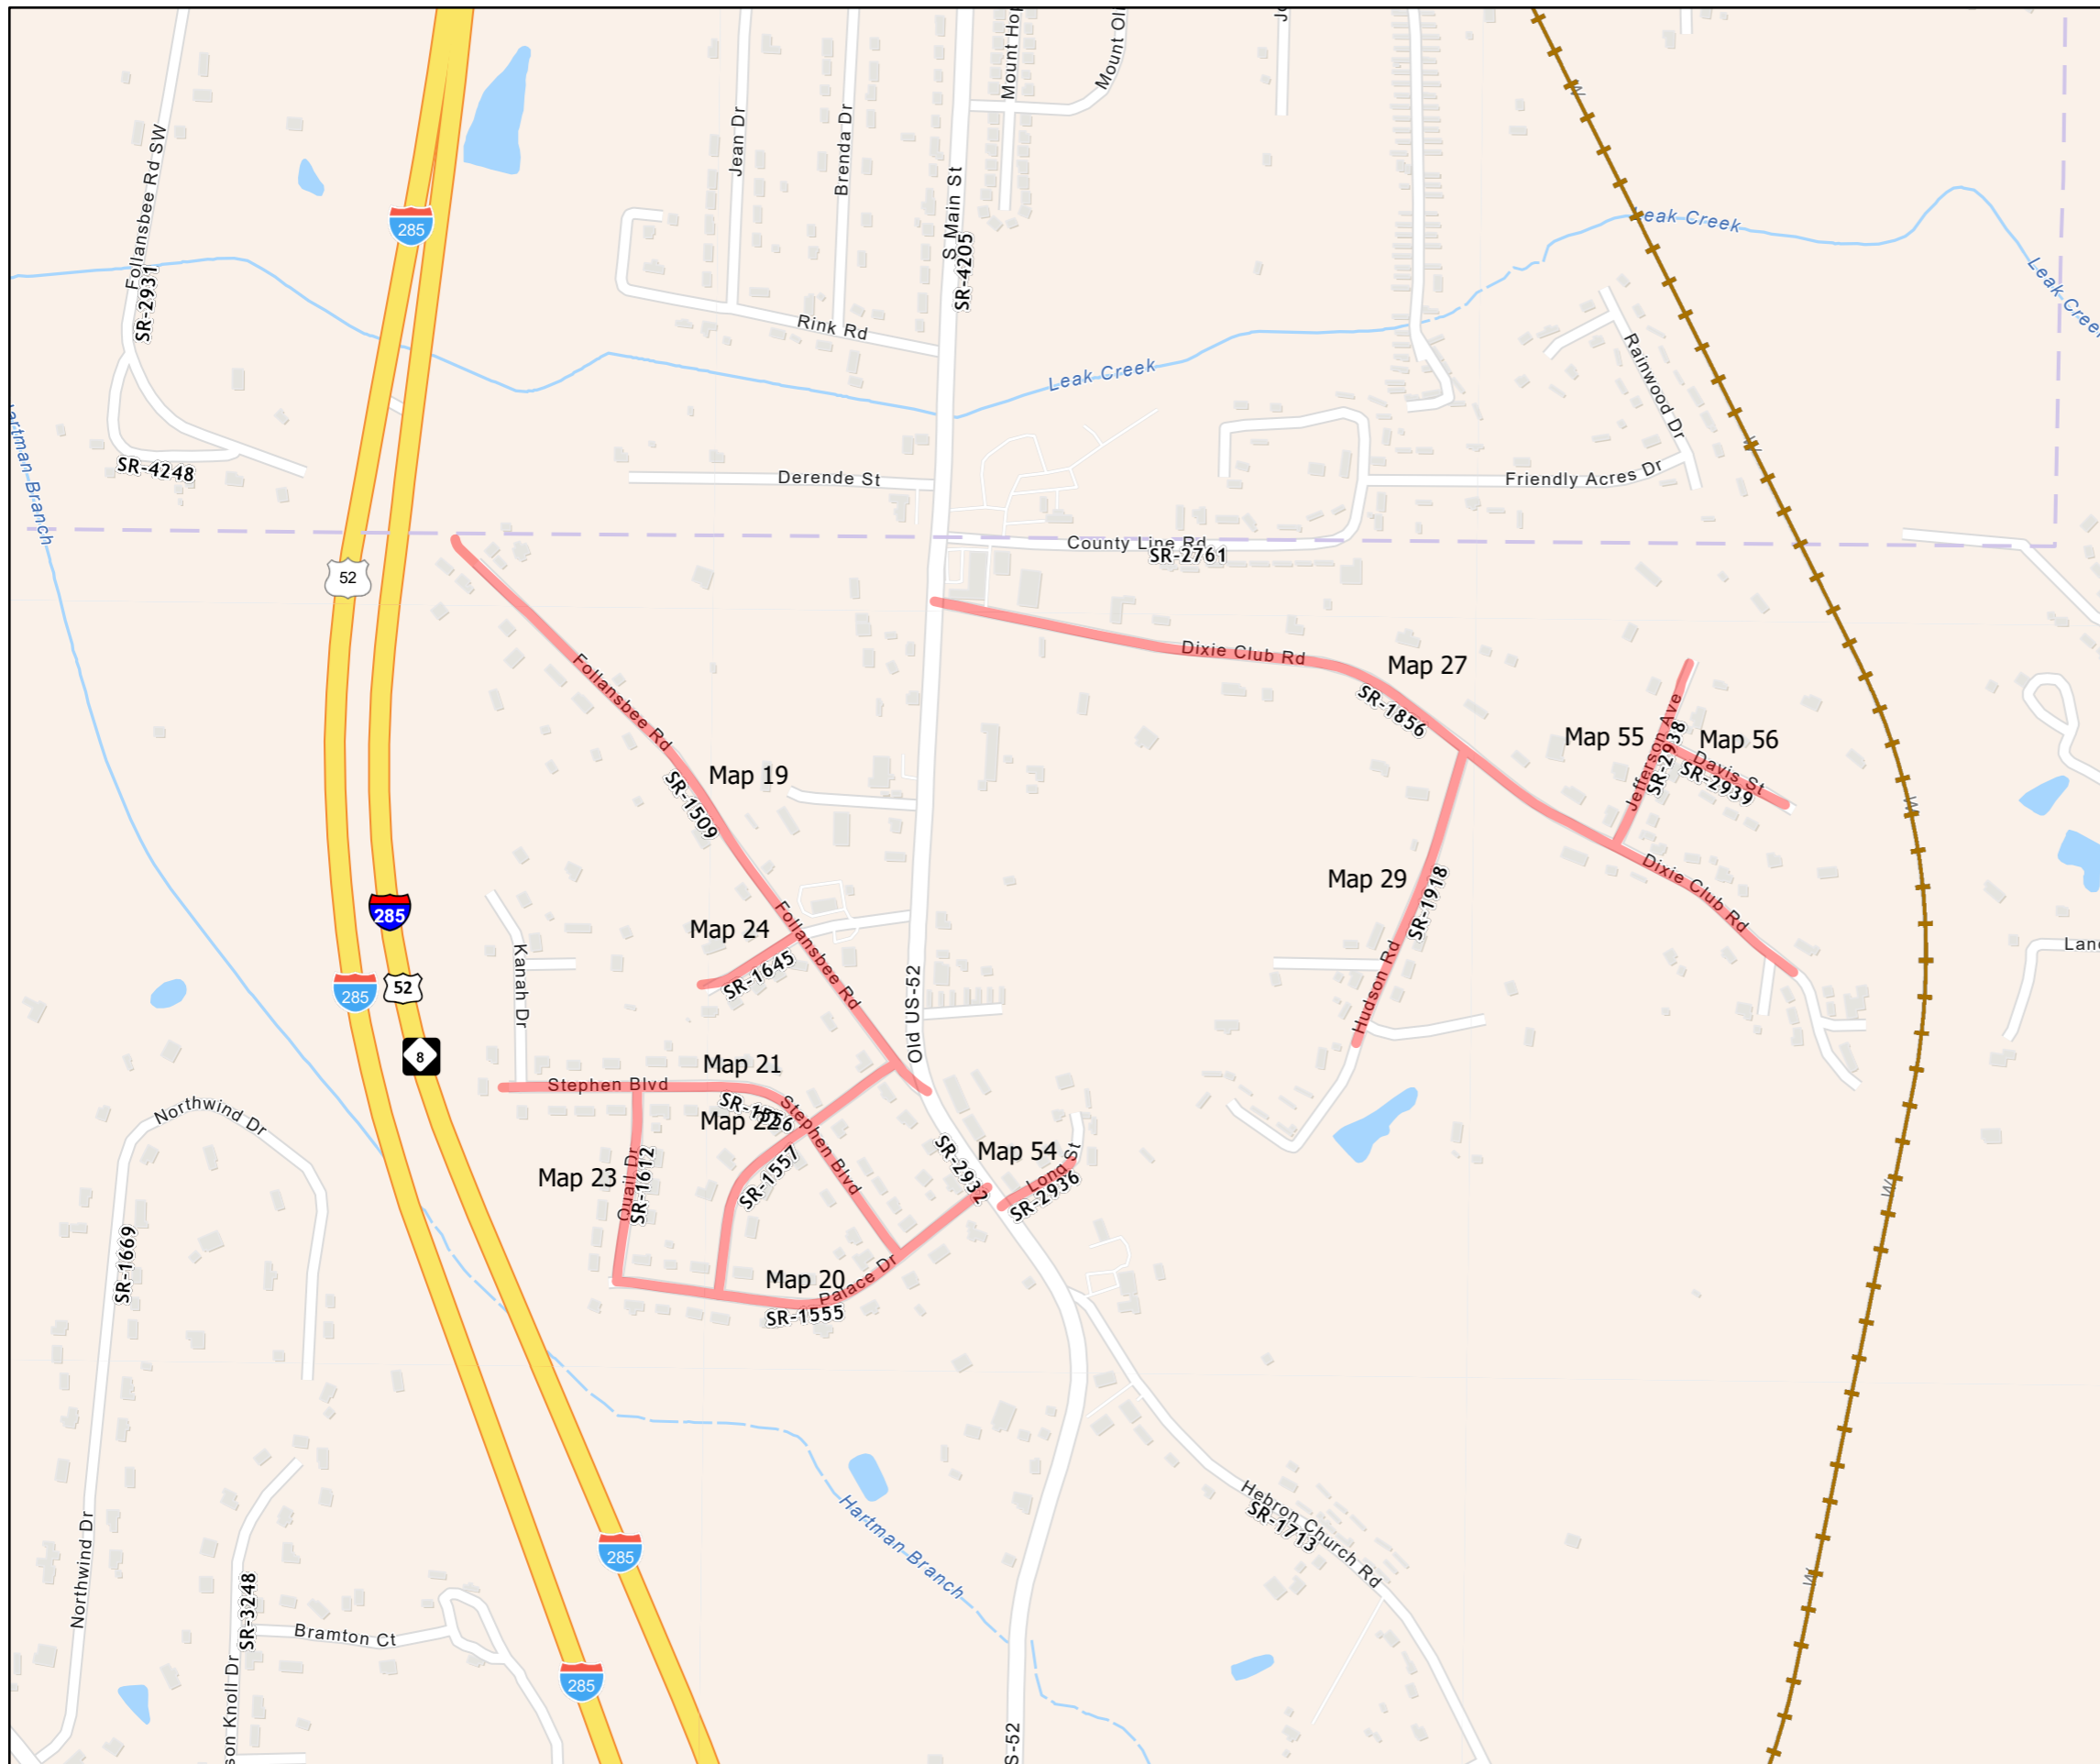- Map 19 - SR 1509 Follansbee Rd
- Map 20 - SR 1555 Palace Dr
- Map 21 - SR 1556 Stephen Blvd
- Map 22 - SR 1557 Dove Dr
- Map 23 - SR 1612 Quail Dr
- Map 24 - SR 1645 Scottie Ln
- Map 27 - SR 1856 Dixie Club Rd
- Map 29 - SR 1918 Hudson Rd
- Map 54 - SR 2936 Long St
- Map 55 - SR 2938 Jefferson Ave
- Map 56 - SR 2939 Davis St



DI00307 Maps

Treatment

-  Seal - Double and Fog Seal
-  Railroad Crossings
-  Railroads




DAVIDSON COUNTY
NORTH CAROLINA

PROJECT REFERENCE NO.	SHEET NO.
2023CPT.09.11.20292	3

AST Contract Map
Contract DI00307




Sheet 3 Map List

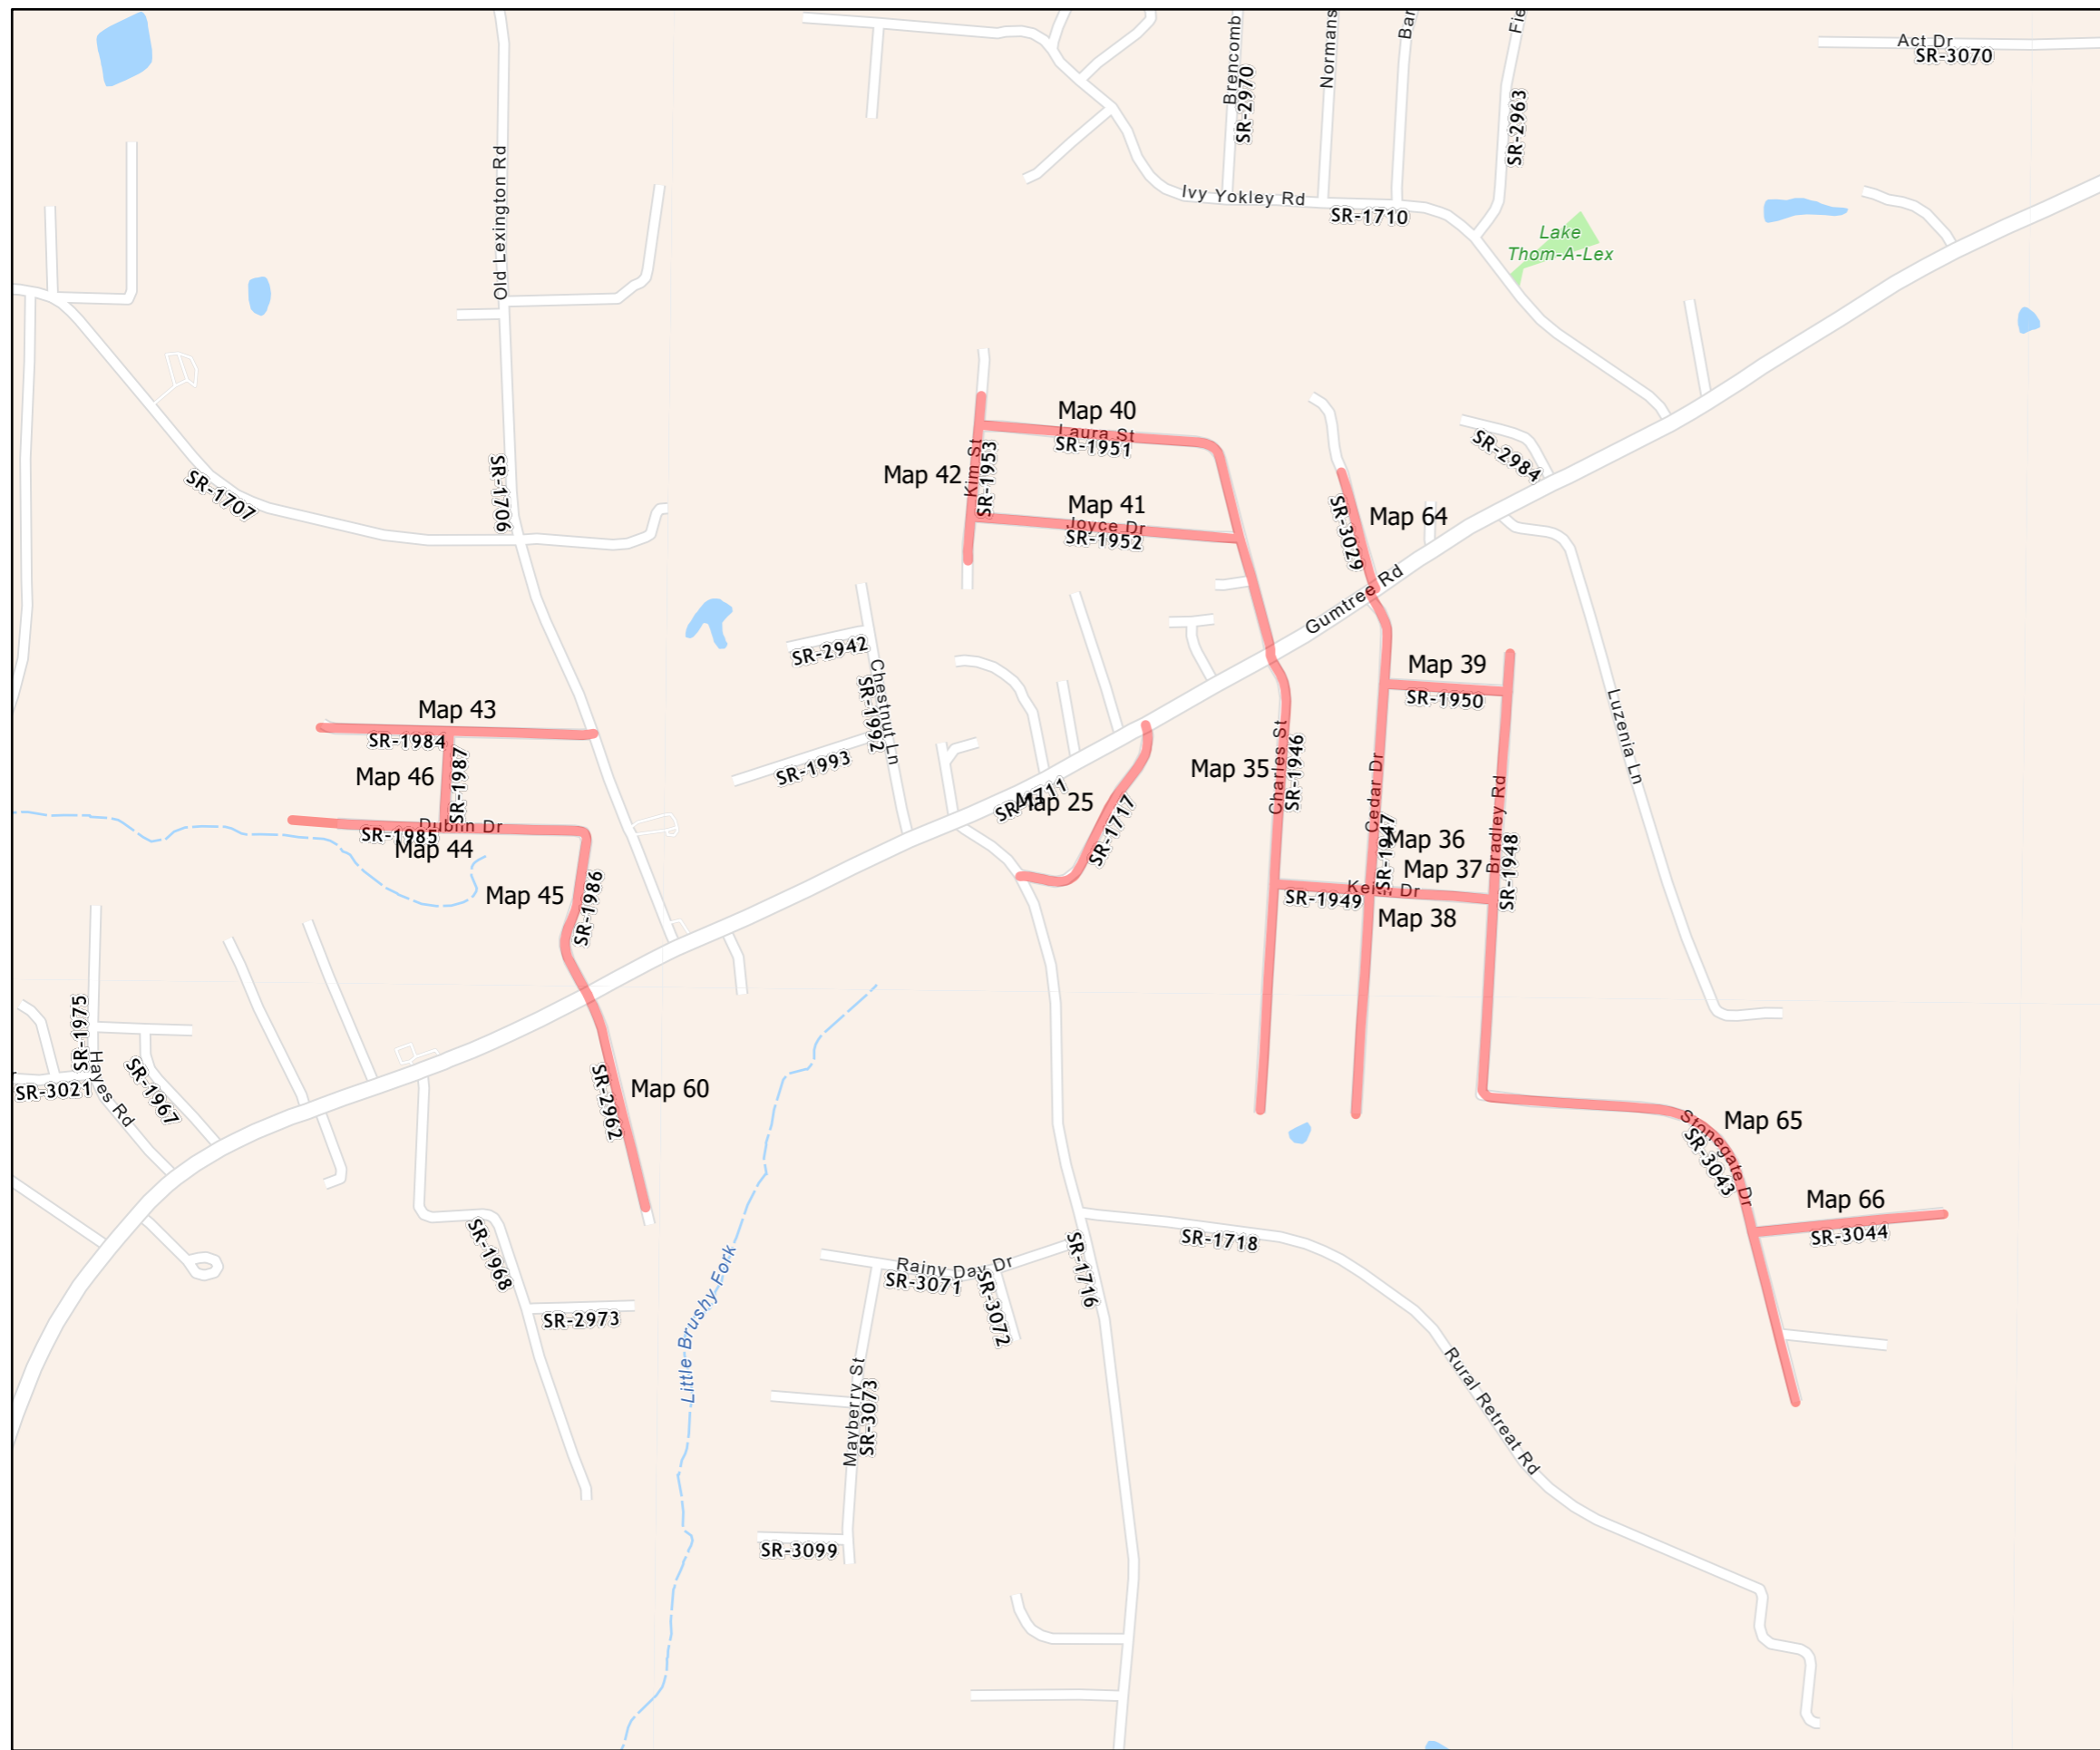- Map 25 - SR 1717 Beacher Gardner Rd.
- Map 35 - SR 1946 Charles Dr
- Map 36 - SR 1947 Cedar Dr
- Map 37 - SR 1948 Bradley Rd
- Map 38 - SR 1949 Keith Dr
- Map 39 - SR 1950 Javan Dr
- Map 40 - SR 1951 Laura St
- Map 41 - SR 1952 Joyce Dr
- Map 42 - SR 1953 Kim St
- Map 43 - SR 1984 Canterbury Dr
- Map 44 - SR 1985 Dublin Dr
- Map 45 - SR 1986 Dover Rd
- Map 46 - SR 1987 Bradbury Place
- Map 60 - SR 2962 Ridgeview Dr
- Map 64 - SR 3029 N Cedar Dr
- Map 65 - SR 3043 Stonegate Dr
- Map 66 - SR 3044 Hearthstone Dr



DI00307 Maps

Treatment

-  Seal - Double and Fog Seal
-  Railroad Crossings
-  Railroads



DAVIDSON COUNTY
NORTH CAROLINA

PROJECT REFERENCE NO.	SHEET NO.
2023CPT.09.11.20292	4

AST Contract Map
Contract DI00307




Sheet 4 Map List

- Map 28 - SR 1911 Dogwood Dr
- Map 30 - SR 1937 Shady Ln
- Map 31 - SR 1938 Jones Dr
- Map 32 - SR 1939 Evergreen Dr
- Map 33 - SR 1940 Gail Ln
- Map 34 - SR 1943 Terrie Dr
- Map 53 - SR 2910 Noralin Dr
- Map 57 - SR 2950 Grace Ln
- Map 58 - SR 2952 Winddrift St
- Map 59 - SR 2953 Woodtree Ln
- Map 62 - SR 3012 Tro-Tod Dr
- Map 63 - SR 3013 Ju-Lenor Dr
- Map 67 - SR 3052 Garden Valley Dr
- Map 68 - SR 3053 Bent Oak Dr
- Map 69 - SR 3054 Loblolly Ln



DI00307 Maps

Treatment

-  Seal - Double and Fog Seal
-  Railroad Crossings
-  Railroads




DAVIDSON COUNTY
NORTH CAROLINA

PROJECT REFERENCE NO.	SHEET NO.
2023CPT.09.11.20292	5

AST Contract Map
 Contract DI00307




Sheet 5 Map List

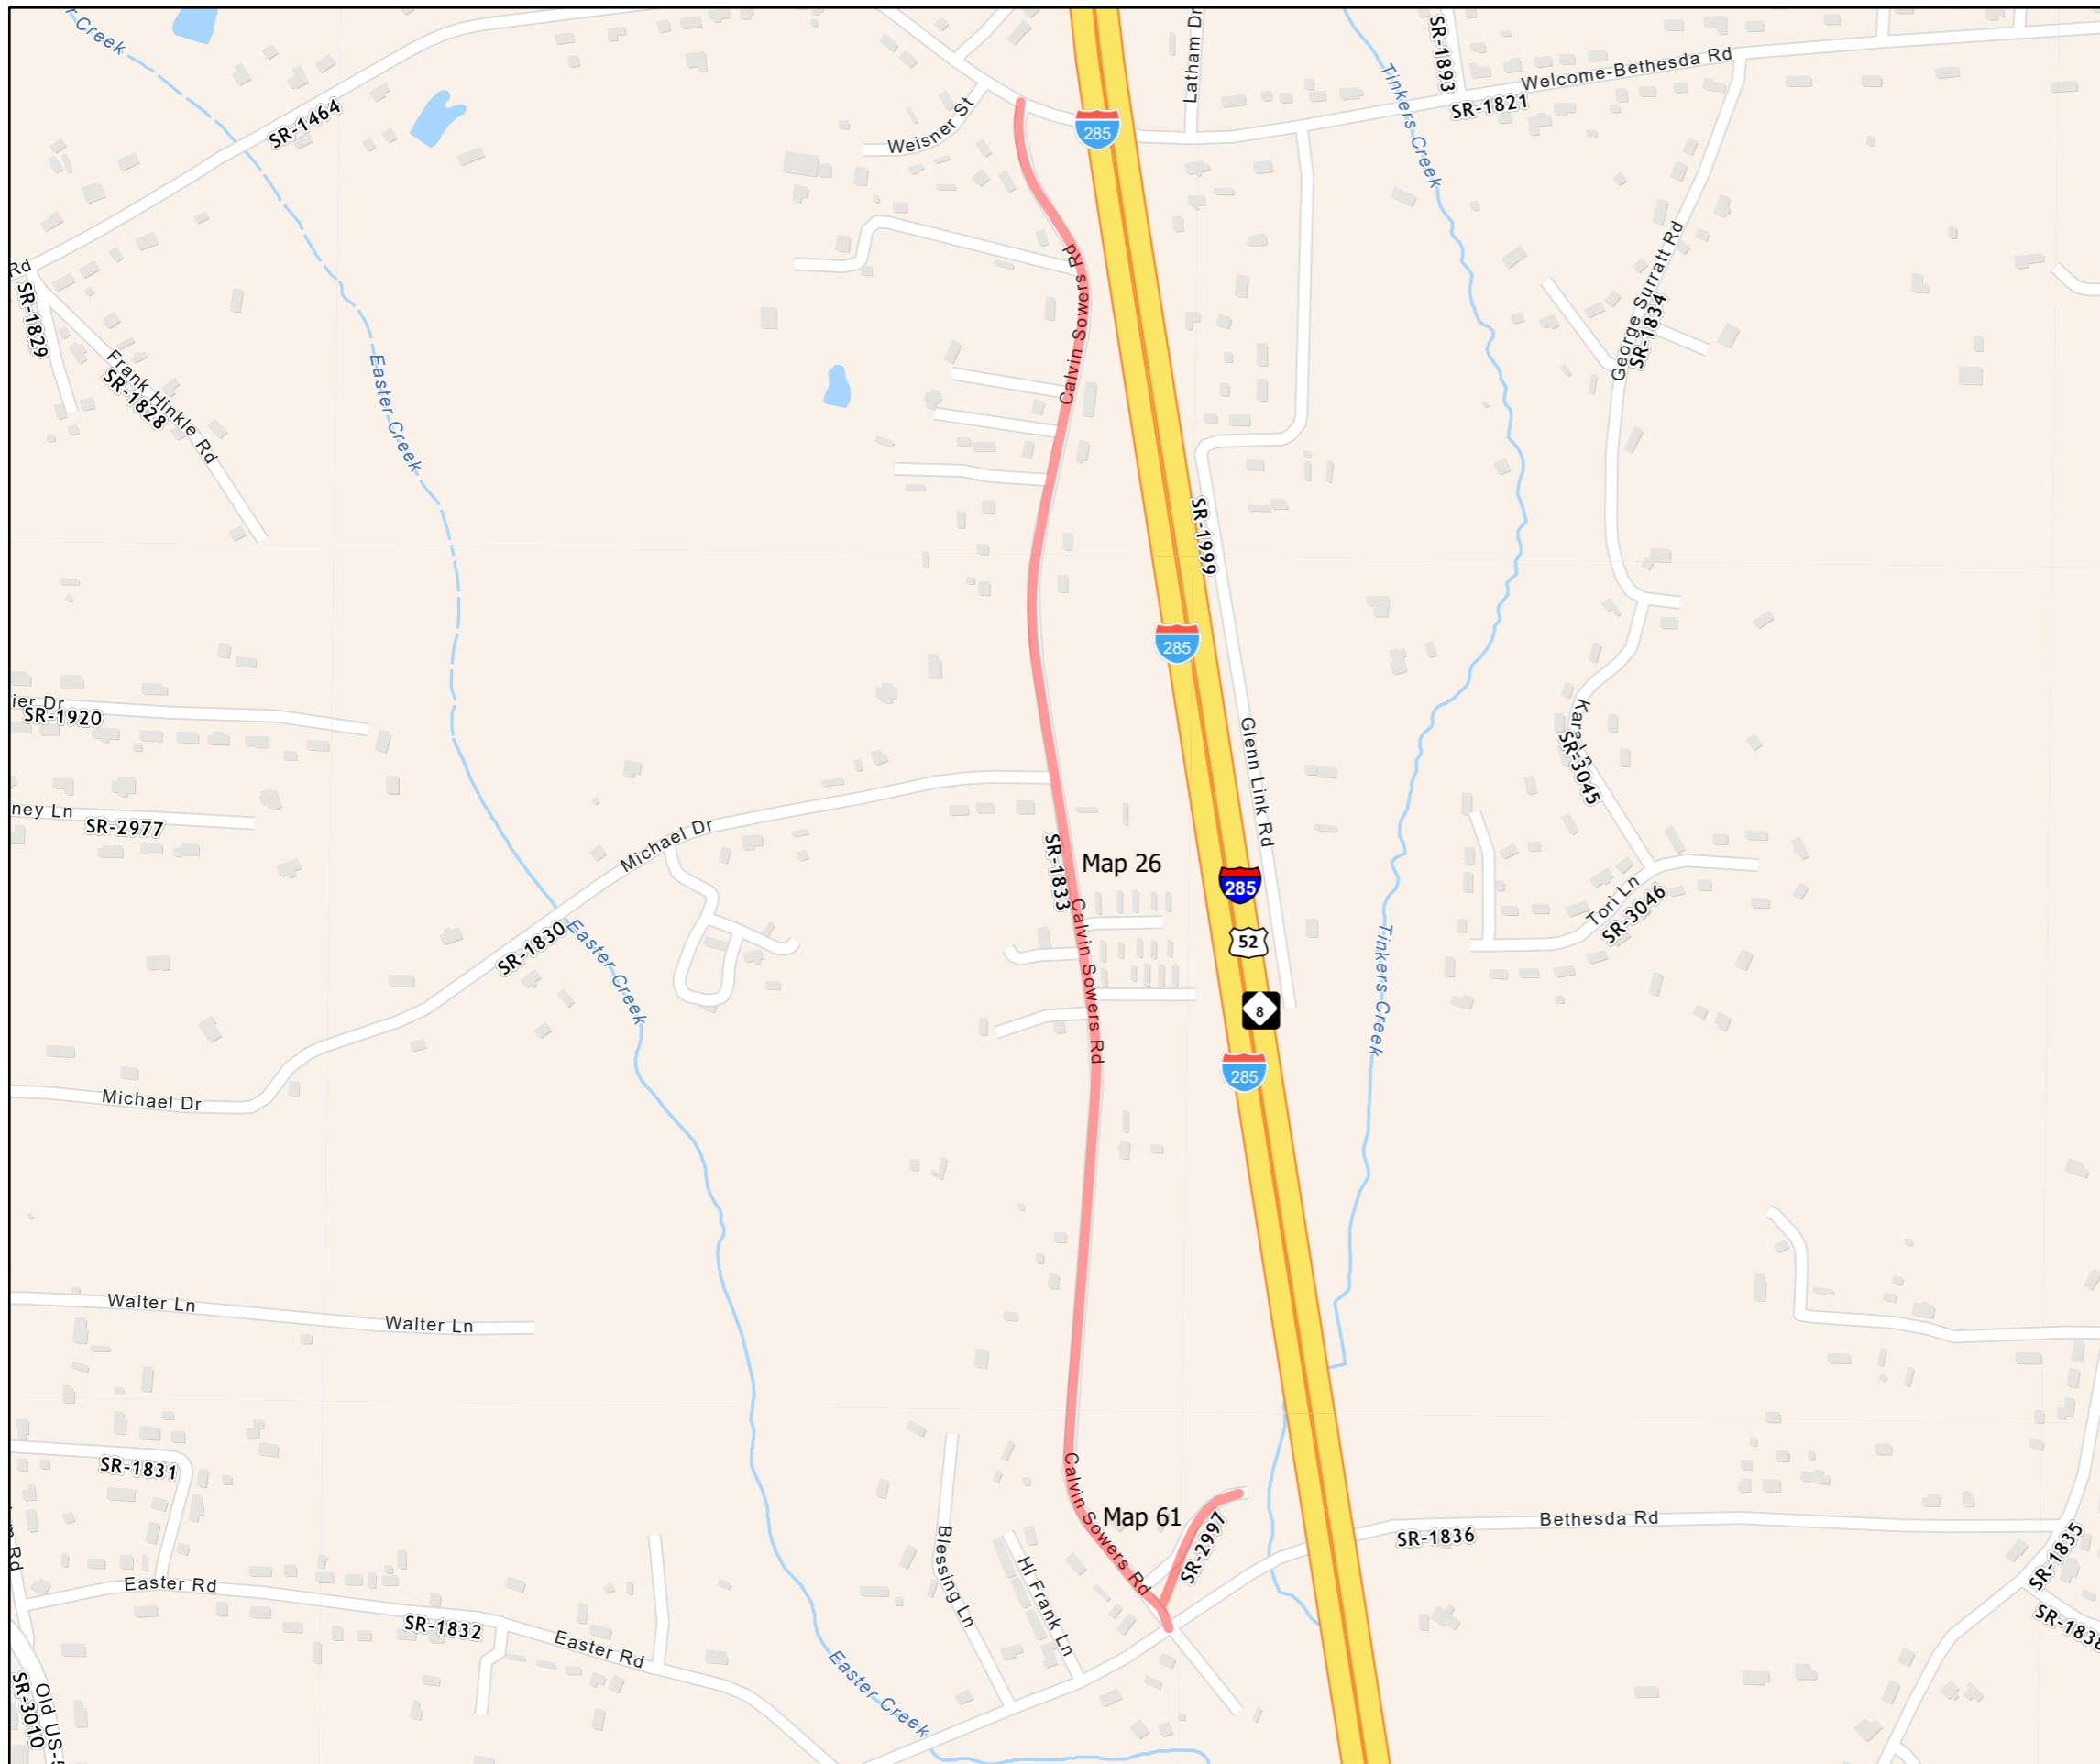Map 26 - SR 1833 Calvin Sowers Rd
 Map 61 - SR 2997 Calvin Sowers Ln



DI00307 Maps

Treatment

-  Seal - Double and Fog Seal
-  Railroad Crossings
-  Railroads




DAVIDSON COUNTY
 NORTH CAROLINA

PROJECT REFERENCE NO.	SHEET NO.
2023CPT.09.11.20292	6

AST Contract Map
Contract DI00307




Sheet 6 Map List

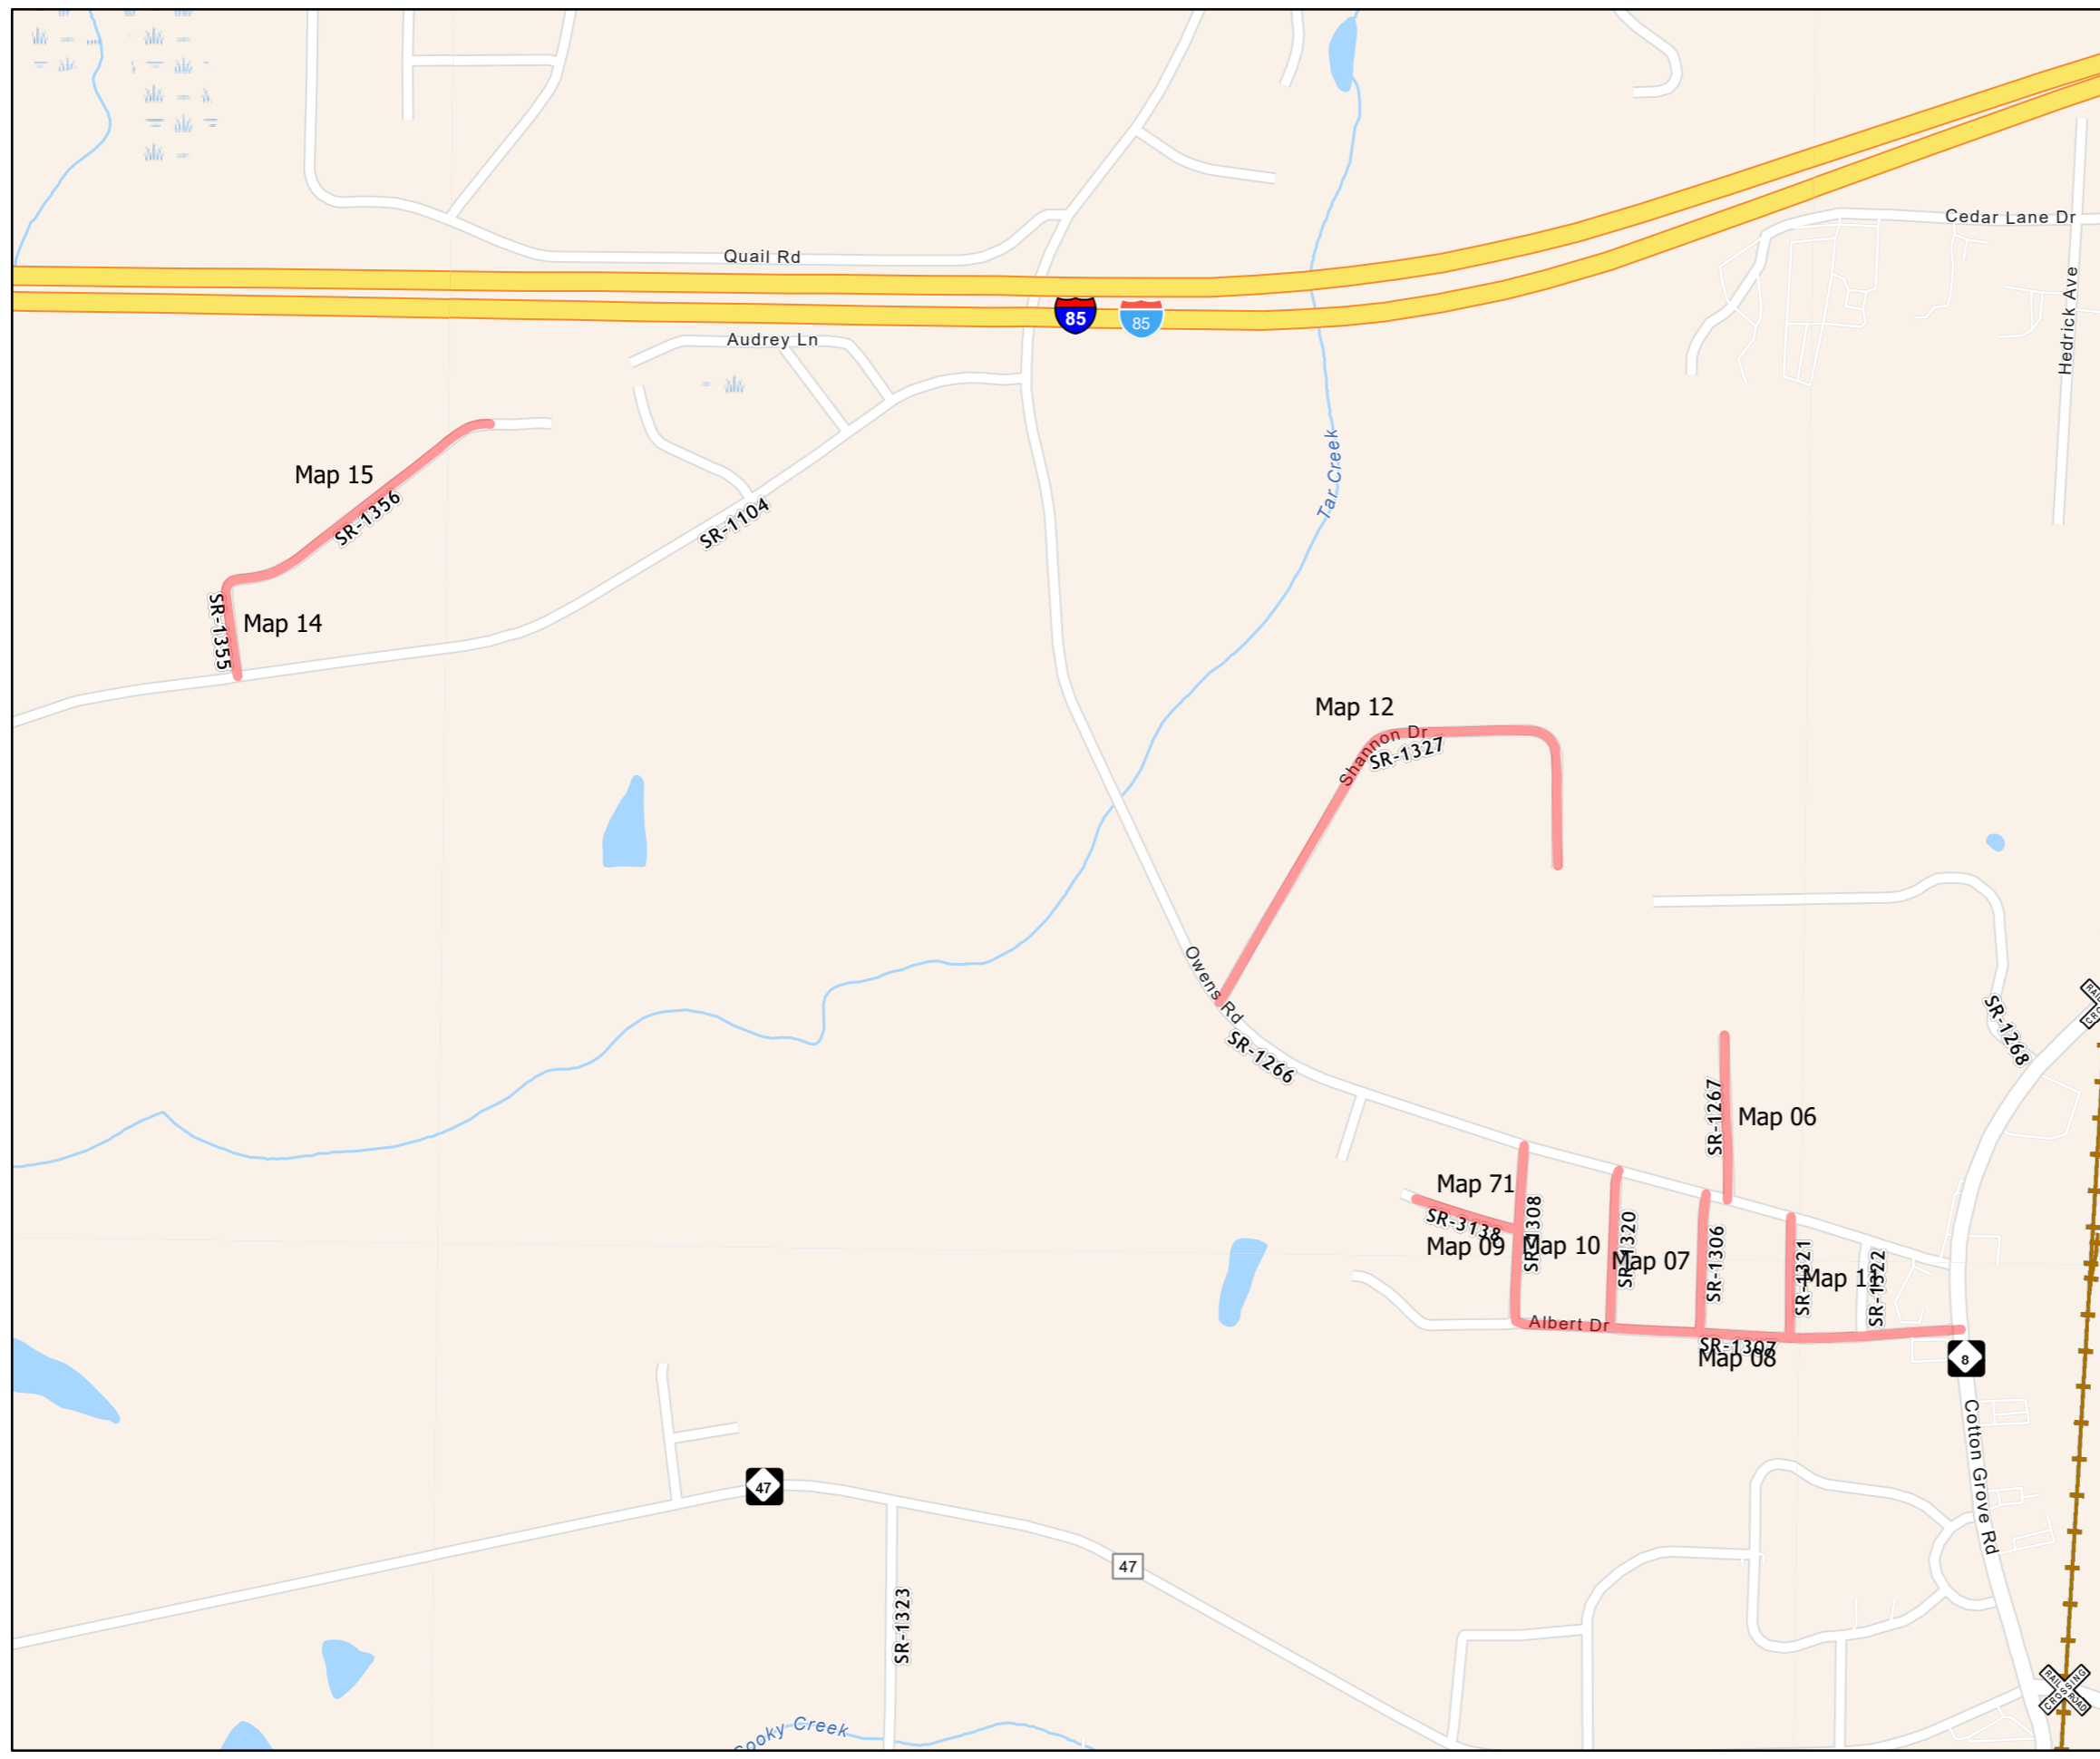- Map 6 - SR 1267 Taylor Park Rd
- Map 7 - SR 1306 Paul St
- Map 8 - SR 1307 Albert Dr
- Map 9 - SR 1308 Frankie St
- Map 10 - SR 1320 Robert St
- Map 11 - SR 1321 E Spring St
- Map 12 - SR 1327 Shannon Dr
- Map 14 - SR 1355 Oxford Rd
- Map 15 - SR 1356 Cambridge Rd
- Map 71 - SR 3138 Golden Dr



DI00307 Maps

Treatment

-  Seal - Double and Fog Seal
-  Railroad Crossings
-  Railroads




DAVIDSON COUNTY
NORTH CAROLINA

PROJECT REFERENCE NO.	SHEET NO.
2023CPT.09.11.20292	7

AST Contract Map
Contract DI00307

Sheet 7 Map List

- Map 1 - SR 1123 Jim Bell Rd
- Map 2 - SR 1124 Smith Grove Ch. Rd
- Map 3 - SR 1126 Trantham Dr
- Map 4 - SR 1128 Avenue A
- Map 5 - SR 1129 Avenue B
- Map 13 - SR 1339 Avenue C
- Map 16 - SR 1370 Peacock Dr
- Map 17 - SR 1371 Green Meadow Dr
- Map 18 - SR 1397 Canary Dr
- Map 47 - SR 2277 William Bell Rd
- Map 48 - SR 2408 Abbid St
- Map 49 - SR 2409 Northside Dr
- Map 50 - SR 2431 Piney Cross Dr
- Map 51 - SR 2467 Cross Dr
- Map 52 - SR 2468 East Cross Rd.
- Map 70 - SR 3124 Deer Run Ln

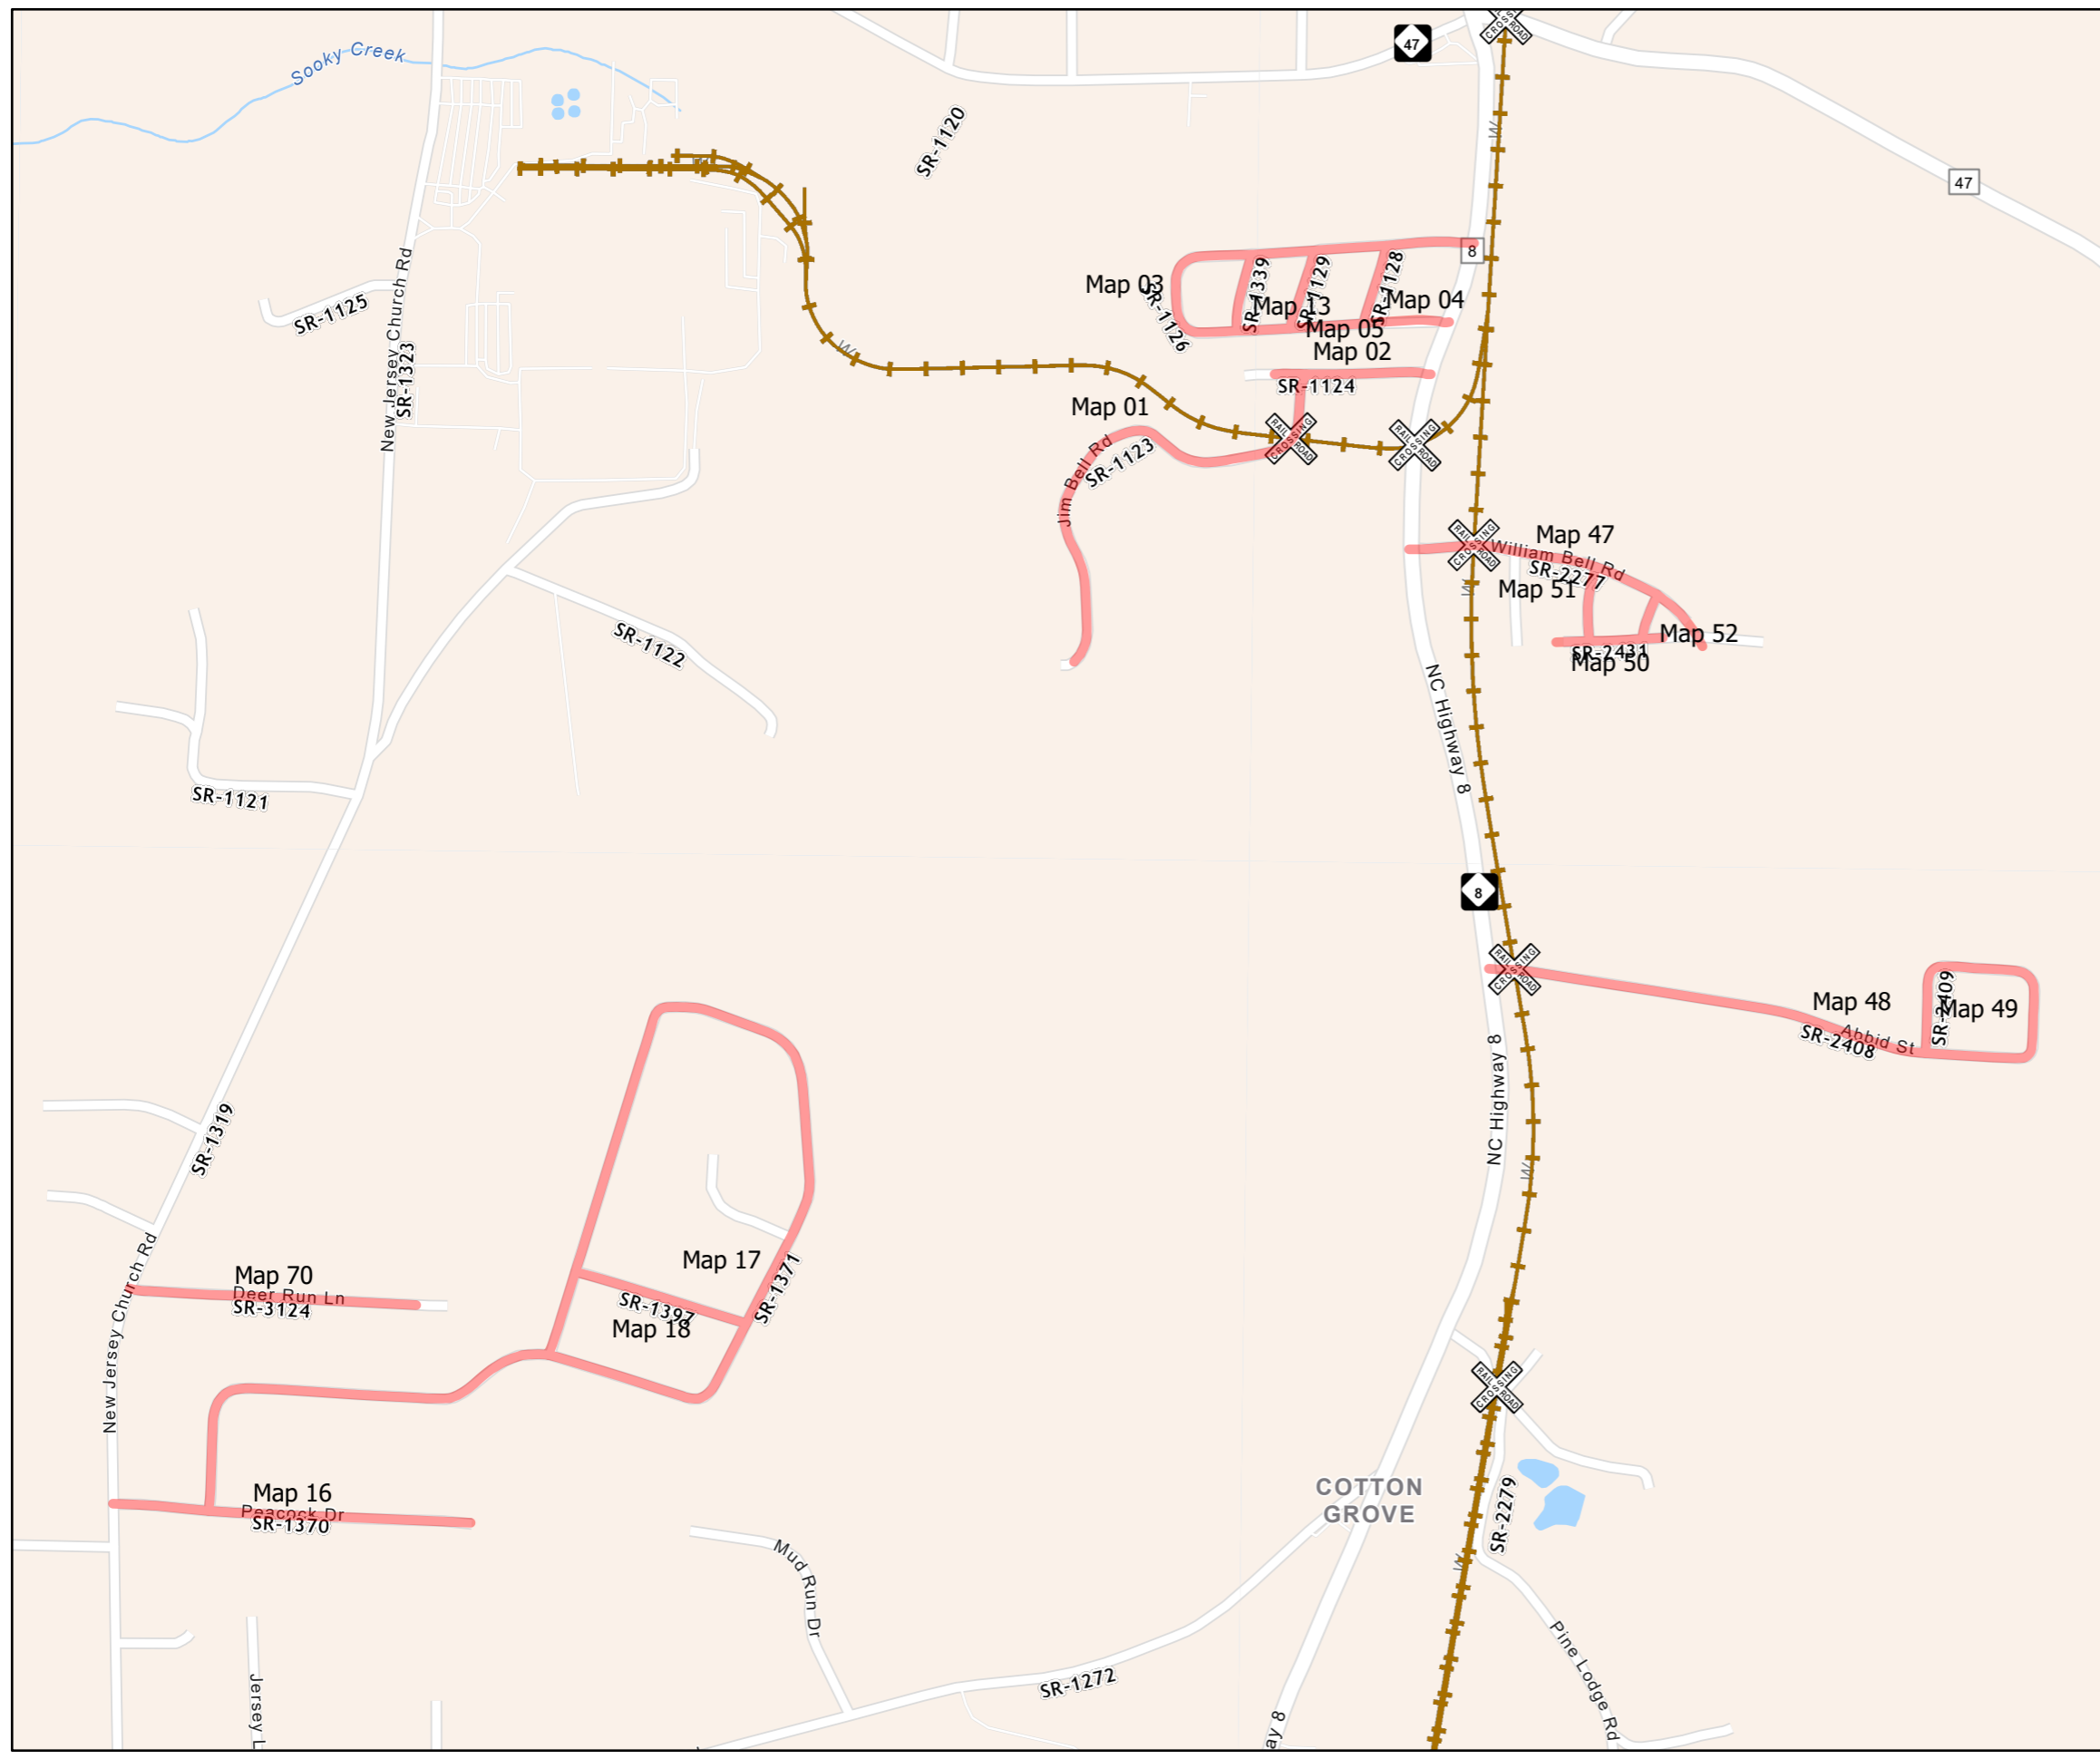

DI00307 Maps


Treatment

- Seal - Double and Fog Seal
- Railroad Crossings
- Railroads



DAVIDSON COUNTY
NORTH CAROLINA


PROJECT REFERENCE NO.	SHEET NO.

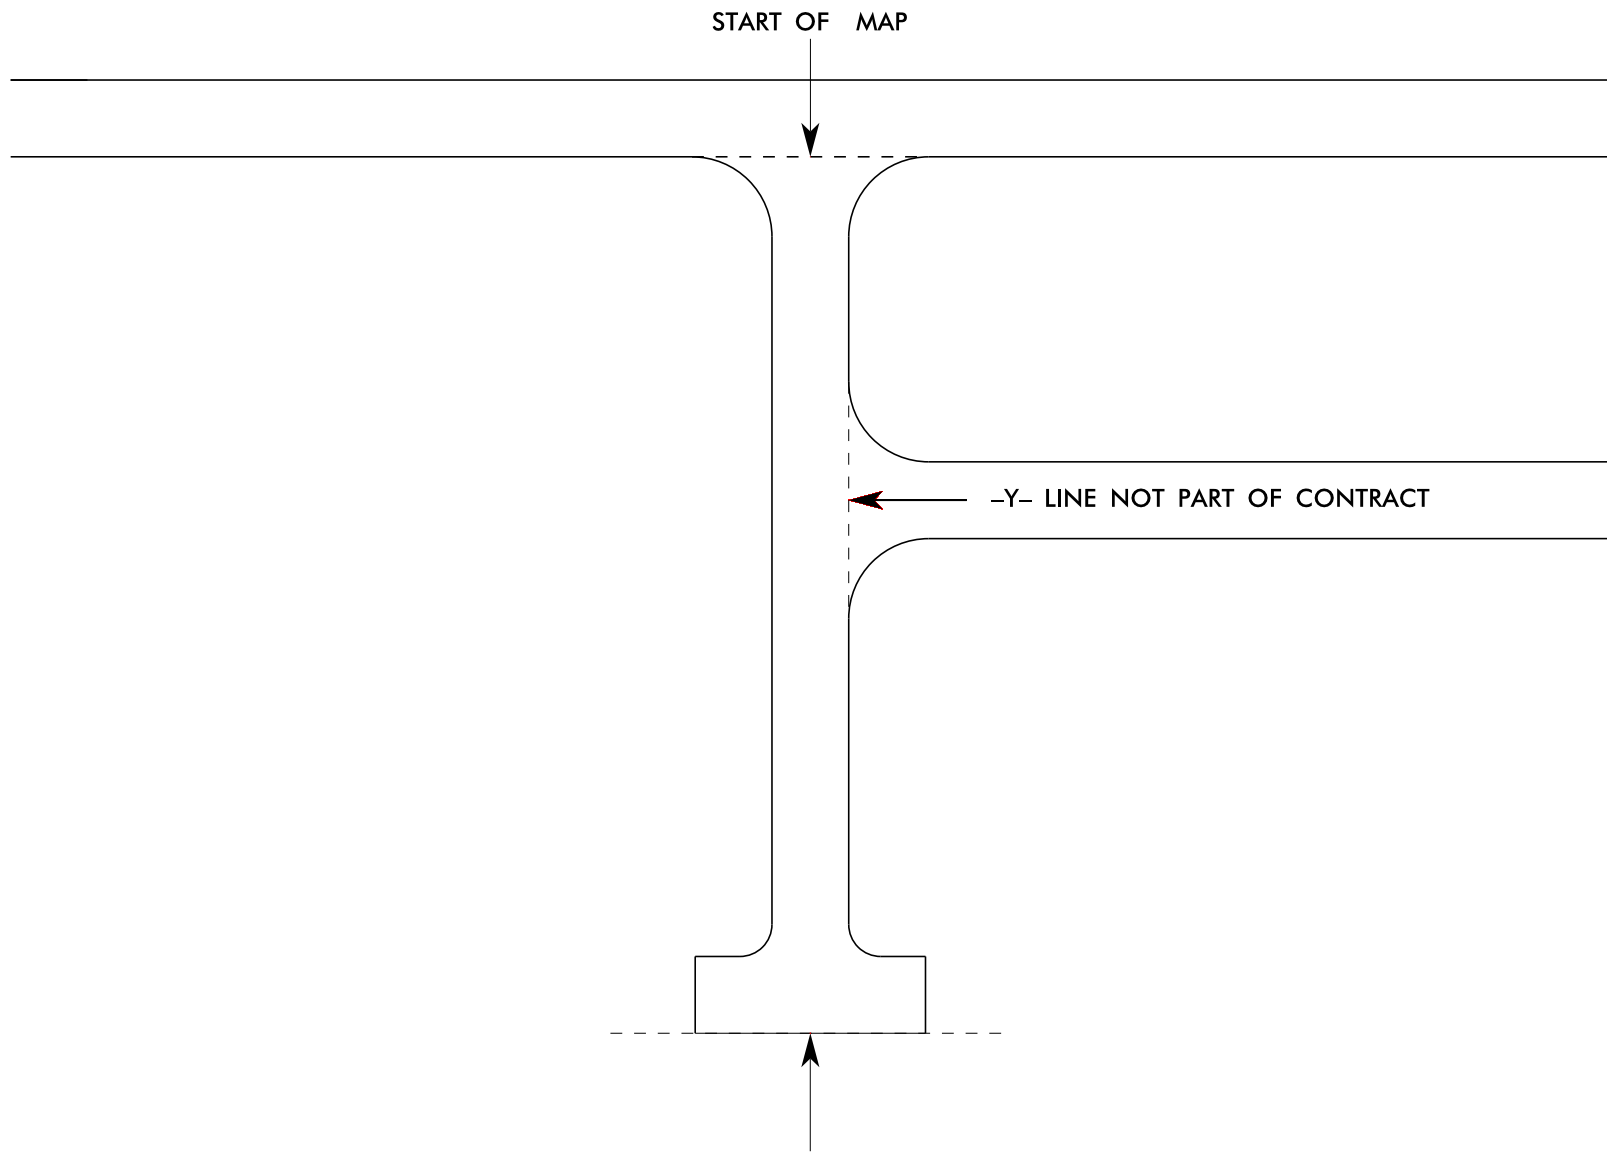

THE PROJECT PLANS DENOTE ALL ROAD TERMINUS AS END OF MAINTENANCE: THIS IS INTENDED TO DESCRIBE ANY TYPE GEOMETRY THAT MAY EXIST, INCLUDING CUL-DE-SAC, T-TURN, L-TURN, TRANSITION TO UNPAVED, TRANSITION TO PRIVATE ROAD, ETC.

Y-LINE TIE IN DETAIL

SIGNING FOR RESURFACING PROJECTS

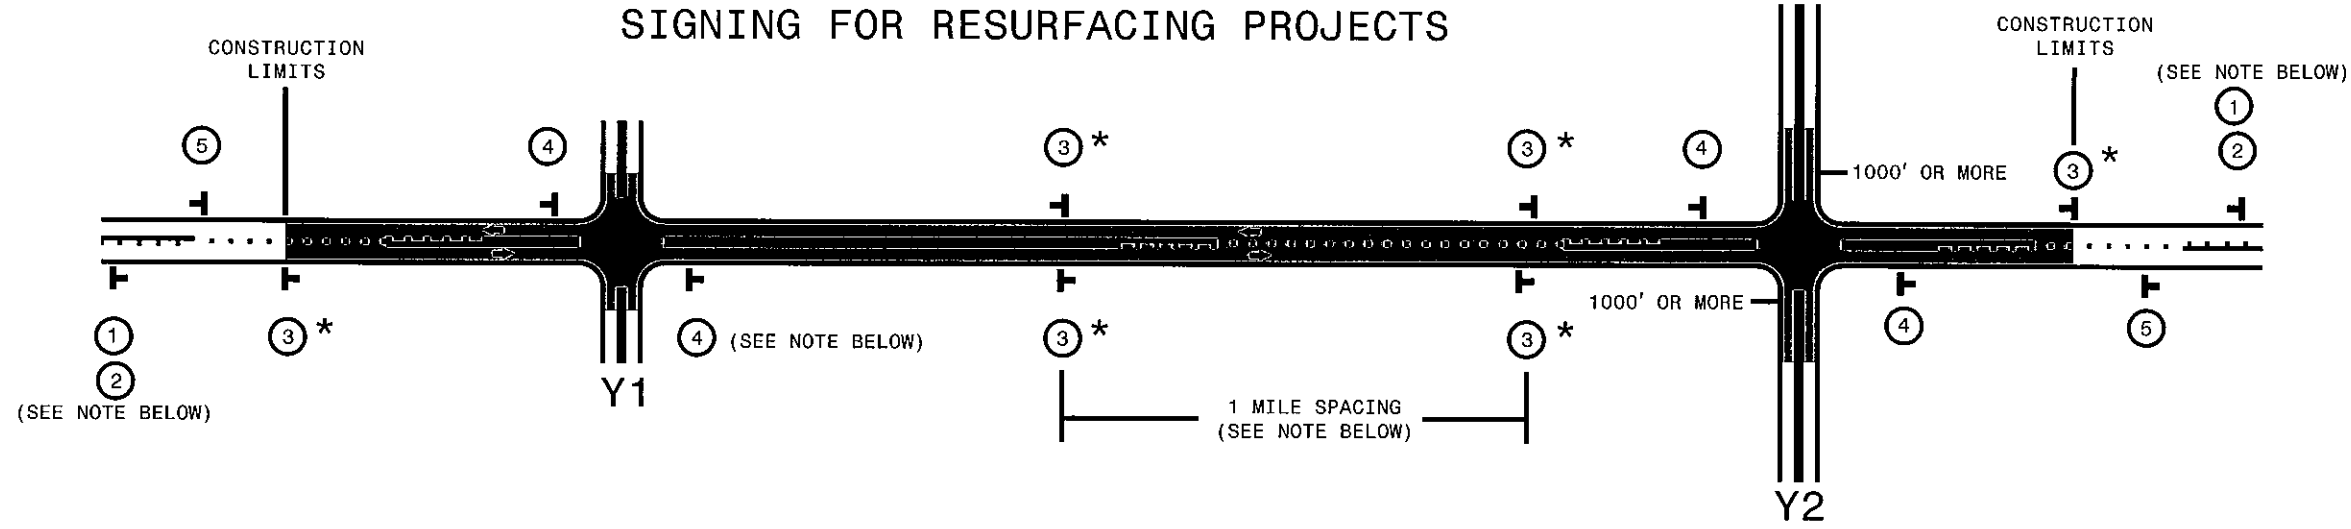

LEGEND	
	PORTABLE WORK ZONE SIGN (1110.02)
	DIRECTION OF TRAFFIC FLOW

MAINLINE (-L-) SIGNING


-Y- LINE SIGNING

SIGNING NOTES AND PLACEMENT PER DIRECTION	 	<p>PLACE 1000' PRIOR TO BEGINNING OF CONSTRUCTION LIMITS. ONLY USED ON -Y- LINES IF RESURFACING LIMITS EXTEND 1000' ALONG -Y- LINE.</p> <p>#2 SIGN ONLY USED WHEN RESURFACING LIMITS ARE 2 OR MORE MILES IN LENGTH. ROUND UP TO NEXT WHOLE NUMBER. (NO FRACTIONAL OR DECIMAL NUMBERS)</p>	<p>NO REQUIRED STATIONARY SIGNING FOR THE FOLLOWING -Y- LINE CONDITIONS:</p> <ol style="list-style-type: none"> LESS THAN 1000' OF RESURFACING ALONG -Y- LINE SUBDIVISION ROADS DEAD END ROADS <p>WHEN PAVING/CONSTRUCTION ACTIVITIES PROCEED ACROSS AN UNSIGNED -Y- LINE, ADVANCE WARNING PORTABLE SIGNS SHALL BE USED ALONG THE -Y- LINE AS SHOWN BELOW. REMOVE UPON COMPLETION OF WORK.</p> <div style="display: flex; justify-content: space-around;"> <div style="text-align: center;"> <small>SP 13107 48" X 48"</small> </div> <div style="text-align: center;"> <small>W20-1 48" X 48"</small> </div> <div style="text-align: center;"> <small>W20-7 A 48" X 48"</small> </div> </div> <p>PLACED 500' IN ADVANCE OF FLAGGER. PLACED 250' IN ADVANCE OF FLAGGER.</p>
		<p>PLACE INITIALLY AT THE CONSTRUCTION LIMITS AND SPACE 1 MILE APART THEREAFTER. IF NO -Y- LINES EXIST, PLACE 2ND SET 1/2 MILE FROM THE CONSTRUCTION LIMITS AND THEN SPACE 1 MILE THEREAFTER.</p> <p>STANDARD DRAWING 1110.01 STATIONARY WORK ZONE SIGNS</p>	
		<ul style="list-style-type: none"> THESE ARE FOR -Y- LINES THAT ARE "THROUGH" ROADWAYS. DEAD END AND SUBDIVISION ROADS ARE NOT "THROUGH" ROADWAYS. INSTALL 500' +/- FROM EACH -Y- LINE APPROACH AS SHOWN ABOVE. FOR MULTIPLE -Y- LINES THAT ARE SEPARATED BY 0.25 MILES OR LESS, TREAT AS A SINGLE UNIT AND INSTALL WITHIN 500' OF EACH APPROACH. A MAXIMUM OF 2 SIGN SETS PER MILE. DO NOT INSTALL WHEN -Y- LINES ARE WITHIN 0.5 MILES FROM "END ROAD WORK" SIGN. 	
		<p>PLACE 500' FOLLOWING THE END OF CONSTRUCTION LIMITS OR AS SHOWN WHEN WORK ENDS AT A 3-WAY TEE INTERSECTION. (OPTIONAL)</p>	

* SIGNING FOR ASPHALT SURFACE3 TREATMENTS (ONLY)

SUBSTITUTE LOW/SOFT SHOULDER SIGNS BY ALTERNATING THE FOLLOWING TWO SIGNS: STARTING WITH "UNMARKED PAVEMENT AHEAD" (SP 06026) FOLLOWED BY "LOOSE GRAVEL" (W8-7)

STANDARD DRAWING 1110.01 STATIONARY WORK ZONE SIGNS

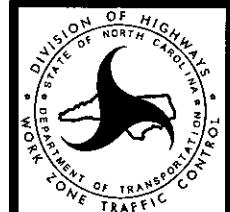

RESURFACING ADVANCE WARNING SIGNS FOR RURAL AND SUBURBAN 2 LANE ROADWAYS

SYSTEMTIME:#####
 USERNAME:#####