



STATE OF NORTH CAROLINA  
DEPARTMENT OF TRANSPORTATION

PAT MCCRORY  
GOVERNOR

ANTHONY J. TATA  
SECRETARY

February 17, 2015

**Addendum No. 2**

Contract No.: DA00219

WBS No.: 1SP.20665.1, ETC.

*Asphalt Surface Treatment (Double Seal) On Various Routes In Northampton County*

To Whom It May Concern:

Reference is made to the proposal and plans previously furnished for this project.

The following revision has been made to the proposal and plans:

Page No. 1, "Proposal Cover" has been revised to change the Letting Date. Please void existing Page No. 1 and staple revised Page No. 1 thereto.

Page No. 4, "Instructions to Bidders" has been revised to change the Letting Date. Please void existing Page No. 4 and staple revised Page No. 4 thereto.

Plan Sheet 1, "Title Sheet" has been revised to change the Letting Date. Please void existing Plan Sheet 1 and staple revised Plan Sheet 1 thereto.

Please acknowledge receipt of Addendum #2 in the space provided on the Addendum Acknowledgement Form.

Sincerely,  
DocuSigned by:

A handwritten signature in black ink that reads "W. B. Hobbs".

99A5A272ED6A447...

W. B. Hobbs, PE

Division Project Manager

WBH  
Attachment

cc: S. D. Baker, PE  
C. S. Mebane, PE  
C. W. Bridgers, Jr., PE

REVISED 2/17/2015

STATE OF NORTH CAROLINA  
DEPARTMENT OF TRANSPORTATION  
HIGHWAY DIVISION 1

**PROPOSAL**

**DATE AND TIME OF BID OPENING: FEBRUARY 25, 2015 AT 2:00 PM**

**CONTRACT ID: DA00219**

**WBS ELEMENT NO.: 1SP.20665.1, ETC.**

**COUNTY: NORTHAMPTON**

**MILES: 27.1 MILES**

**ROUTE NO.: VARIOUS**

**LOCATION: VARIOUS**

**TYPE OF WORK: ASPHALT SURFACE TREATMENT (DOUBLE SEAL)**

**NOTICE:**

ALL BIDDERS SHALL COMPLY WITH ALL APPLICABLE LAWS REGULATING THE PRACTICE OF GENERAL CONTRACTING AS CONTAINED IN CHAPTER 87 OF THE GENERAL STATUTES OF NORTH CAROLINA WHICH REQUIRES THE BIDDER TO BE LICENSED BY THE N.C. LICENSING BOARD FOR CONTRACTORS WHEN BIDDING ON ANY NON-FEDERAL AID PROJECT WHERE THE BID IS \$30,000 OR MORE, EXCEPT FOR CERTAIN SPECIALTY WORK AS DETERMINED BY THE LICENSING BOARD. BIDDERS SHALL ALSO COMPLY WITH ALL OTHER APPLICABLE LAWS REGULATING THE PRACTICES OF ELECTRICAL, PLUMBING, HEATING AND AIR CONDITIONING AND REFRIGERATION CONTRACTING AS CONTAINED IN CHAPTER 87 OF THE GENERAL STATUTES OF NORTH CAROLINA. NOTWITHSTANDING THESE LIMITATIONS ON BIDDING, THE BIDDER WHO IS AWARDED ANY FEDERAL - AID FUNDED PROJECT SHALL COMPLY WITH CHAPTER 87 OF THE GENERAL STATUTES OF NORTH CAROLINA FOR LICENSING REQUIREMENTS WITHIN 60 CALENDAR DAYS OF BID OPENING.

**THIS IS A DIVISION LET PROJECT.**

**BID BOND NOT REQUIRED.**

---

**NAME OF BIDDER**

---

**ADDRESS OF BIDDER**

## **INSTRUCTIONS TO BIDDERS**

REVISED 2/17/2015

### **PLEASE READ ALL INSTRUCTIONS CAREFULLY BEFORE PREPARING AND SUBMITTING YOUR BID.**

All bids shall be prepared and submitted in accordance with the following requirements, except that bids may be prepared by electronic means as described elsewhere in the proposal. Failure to comply with any requirement shall cause the bid to be considered irregular and shall be grounds for rejection of the bid.

#### **TRADITIONAL PAPER BIDS:**

1. Download the entire proposal from the Connect NCDOT website and return the entire proposal with your bid.
2. All entries on the itemized proposal sheet (bid form) shall be written in ink or typed.
3. The Bidder shall submit a unit price for every item on the itemized proposal sheet. The unit prices for the various contract items shall be written in figures. Unit prices shall be rounded off by the Bidder to contain no more than FOUR decimal places.
4. An amount bid shall be entered on the itemized proposal sheet for every item. The amount bid for each item shall be determined by multiplying each unit bid by the quantity for that item, and shall be written in figures in the "Amount" column of the form.
5. The total amount bid shall be written in figures in the proper place on the bid form. The total amount bid shall be determined by adding the amounts bid for each item.
6. Changes to any entry shall be made by marking through the entry in ink and making the correct entry adjacent thereto in ink. A representative of the Bidder shall initial the change in ink. Do not use correction fluid, correction tape or similar product to make corrections.
7. The bid shall be properly executed on the included **Execution of Bid – Non-collusion Affidavit, Debarment Certification and Gift Ban Certification** form. All bids shall show the following information:
  - a. Name of corporation, partnership, limited liability company, joint venture, individual or firm, submitting bid. Corporations that have a corporate seal should include it on the bid.
  - b. Name of individual or representative submitting bid and position or title held on behalf of the bidder.
  - c. Name, signature, and position or title of witness.
  - d. Completed attestation by Notary Public

**Note: Signer, Witness and Notary Public must be different individuals.**
8. The bid shall not contain any unauthorized additions, deletions, or conditional bids.
9. The Bidder shall not add any provision reserving the right to accept or reject an award, or to enter into a contract pursuant to an award.
10. **THE PROPOSAL WITH THE BID FORM STILL ATTACHED SHALL BE PLACED IN A SEALED ENVELOPE AND SHALL HAVE BEEN DELIVERED TO AND RECEIVED IN THE NCDOT DIV. ONE OFFICE, 113 AIRPORT DRIVE, SUITE 100, EDENTON, NC 27932 LOCATED APPROXIMATELY 5 MILES SOUTHEAST OF EDENTON, JUST OFF NC 94 ON AIRPORT DRIVE IN THE NORTHEASTERN REGIONAL AIRPORT BUILDING, BY 2:00 P.M. ON, WEDNESDAY, FEBRUARY 25, 2015**
11. The sealed bid must display the following statement on the front of the sealed envelope:

**QUOTATION FOR DA00219 – ASPHALT SURFACE TREATMENT (DOUBLE SEAL) ON VARIOUS ROUTES IN NORTHAMPTON COUNTY, TO BE OPENED AT 2:00 P.M. ON WEDNESDAY FEBRUARY 25, 2015**

12. If delivered by mail, the sealed envelope shall be placed in another sealed envelope and the outer envelope shall be addressed as follows:

N. C. DEPARTMENT OF TRANSPORTATION  
ATTN: Barry Hobbs, PE  
113 Airport Drive, Suite 100  
Edenton, NC 27932

#### **OPTIONAL COMPUTER BID PREPARATION:**

1. All instructions given above for completing and returning TRADITIONAL PAPER BIDS apply, except as modified by the provision "Computer Bid Preparation (Optional)", if applicable.
2. Expedite software necessary for electronic bid preparation may be downloaded from the Connect NCDOT website at: <https://connect.ncdot.gov/letting/Pages/EBS-Information.aspx>

STATE OF NORTH CAROLINA  
DIVISION OF HIGHWAYS


REVISED 2/17/2015

**NORTHAMPTON COUNTY**

- LOCATION:** MAP #1 SR 1361 FROM SR 1351 TO SR 1360  
 MAP #2 SR 1360 FROM SR 1351 TO SR 1358  
 MAP #3 SR 1357 FROM SR 1356 TO SR 1360  
 MAP #4 SR 1358 FROM US 158 TO NC 35  
 MAP #5 SR 1356 FROM NC 35 TO SR 1351  
 MAP #6 SR 1336 FROM NC 35 TO SR 1337  
 MAP #7 SR 1343 FROM SR 1341 TO SR 1344  
 MAP #8 SR 1345 FROM SR 1344 TO DEAD END  
 MAP #9 SR 1344 FROM SR 1333 TO SR 1341  
 MAP #10 SR 1340 FROM SR 1333 TO DEAD END  
 MAP #11 SR 1347 FROM SR 1344 TO SR 1333

**TYPE OF WORK: ASPHALT SURFACE TREATMENT DOUBLE SEAL**

| STATE           | STATE PROJECT REFERENCE NO. | SHEET NO.   | TOTAL SHEETS |
|-----------------|-----------------------------|-------------|--------------|
| N.C.            | 1SP.20665.1, ETC.           | 1           | 4            |
| STATE PROJ. NO. | F.A. PROJ. NO.              | DESCRIPTION |              |
| 1SP.20665.1     |                             | MAP 1       |              |
| 1SP.20665.2     |                             | MAP 2       |              |
| 1SP.20665.3     |                             | MAP 3       |              |
| 1SP.20665.4     |                             | MAP 4       |              |
| 1SP.20665.5     |                             | MAP 5       |              |
| 1SP.20665.6     |                             | MAP 6       |              |
| 1SP.20665.7     |                             | MAP 7       |              |
| 1SP.20665.8     |                             | MAP 8       |              |
| 1SP.20665.9     |                             | MAP 9       |              |
| 1SP.20665.10    |                             | MAP 10      |              |
| 1SP.20665.11    |                             | MAP 11      |              |

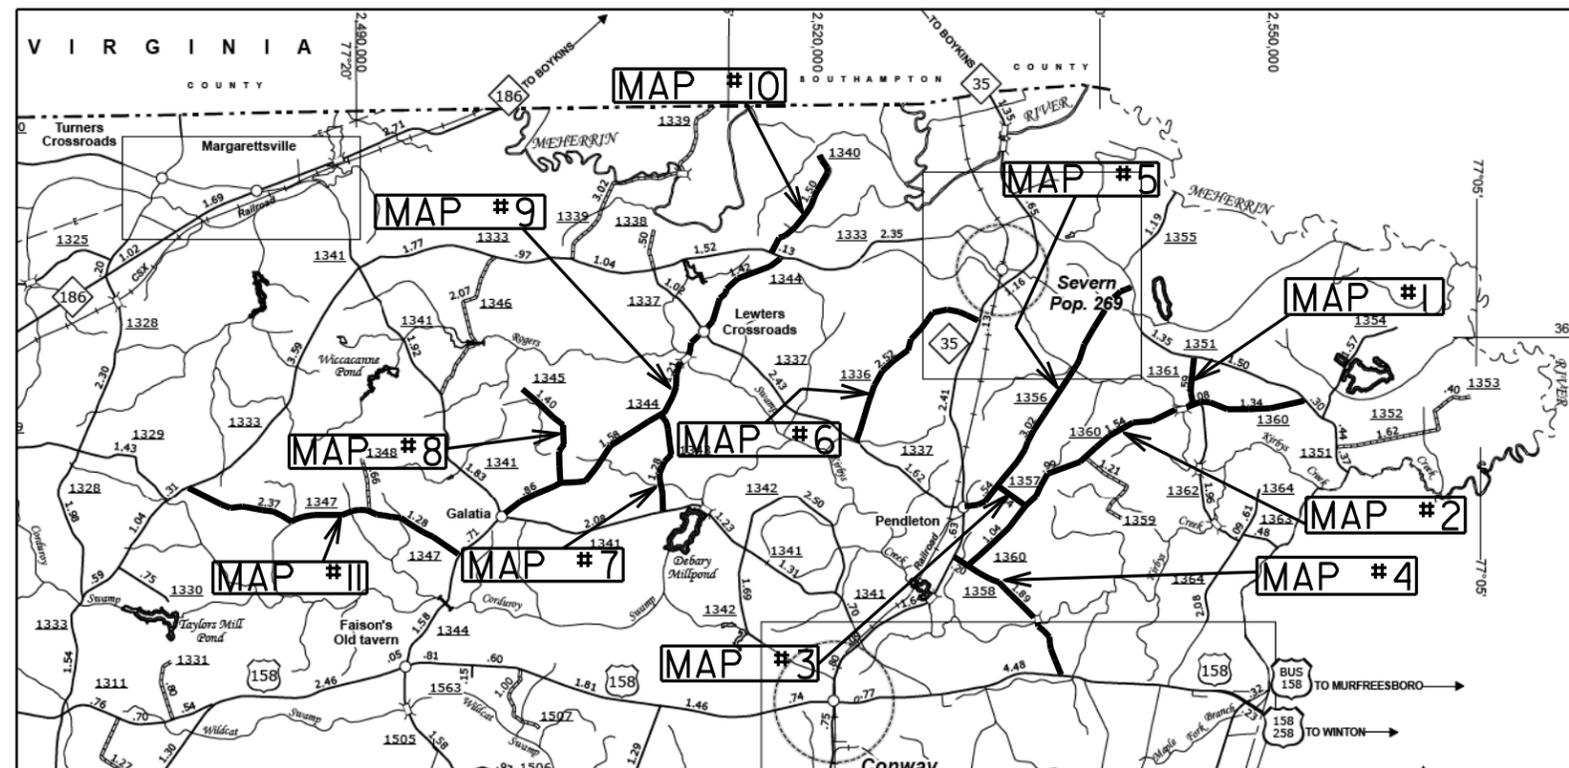

**NTS**

**PROJECT LENGTH**

|                                  |            |
|----------------------------------|------------|
| LENGTH OF ROADWAY PROJECT MAP 1  | = 0.59 MI. |
| LENGTH OF ROADWAY PROJECT MAP 2  | = 4.98 MI. |
| LENGTH OF ROADWAY PROJECT MAP 3  | = 0.44 MI. |
| LENGTH OF ROADWAY PROJECT MAP 4  | = 2.09 MI. |
| LENGTH OF ROADWAY PROJECT MAP 5  | = 3.56 MI. |
| LENGTH OF ROADWAY PROJECT MAP 6  | = 2.52 MI. |
| LENGTH OF ROADWAY PROJECT MAP 7  | = 1.28 MI. |
| LENGTH OF ROADWAY PROJECT MAP 8  | = 1.40 MI. |
| LENGTH OF ROADWAY PROJECT MAP 9  | = 5.07 MI. |
| LENGTH OF ROADWAY PROJECT MAP 10 | = 1.50 MI. |
| LENGTH OF ROADWAY PROJECT MAP 11 | = 3.65 MI. |

Prepared in the Office of:  
**DIVISION OF HIGHWAYS**  
 113 Airport Dr., Edenton NC, 27932

|                                    |   |
|------------------------------------|---|
| 2012 STANDARD SPECIFICATIONS       | <b>W.B. HOBBS, P.E.</b><br>DIVISION PROJECT MANAGER |
| LETTING DATE:<br>FEBRUARY 25, 2015 | <b>C.E. SLACHTA</b><br>DIVISION PROPOSALS ENGINEER  |



**CONTRACT: DA00219**      **WBS PROJECT: 1SP.20665.1, ETC.**