



STATE OF NORTH CAROLINA  
DEPARTMENT OF TRANSPORTATION

PAT MCCRORY  
GOVERNOR

ANTHONY J. TATA  
SECRETARY

February 18, 2015

**Addendum No. 1**

Contract No.: DA00245

WBS No.: 1CR.20211.20, ETC.

*Milling, Conditioning Existing Base, Paving & Resurfacing on Industrial Park Rd. and Midway Dr., in Chowan County*

To Whom It May Concern:

Reference is made to the proposal and plans previously furnished for this project.

The following revision has been made to the proposal and plans:

Plan Sheet #1, "Title Sheet" has been revised to switch the location of Map #1 & Map #2. Please void existing Plan Sheet #1 and staple revised Plan Sheet #1 thereto.

Please acknowledge receipt of Addendum #1 in the space provided on the Addendum Acknowledgement Form.

Sincerely,  
DocuSigned by:

A handwritten signature in black ink that reads "W. B. Hobbs".

99A5A272ED6A447...

W. B. Hobbs, PE

Division Project Manager

WBH  
Attachment

cc: S. D. Baker, PE  
C. S. Mebane, PE  
D. S. Lee., PE

18-FEB-2015 11:52 \\D:\gsrv\b&c\Division\_Let\_Pending\DA\*\*\*\*\Projects\DA00245 Midway Drive & Edenton IndustrialPark Chowan Co. (2015 - 2016)\I Pre-Bid Documents\DA00245\_Plans.dgn  
 AT DICAD2570IL cslachta

**CONTRACT NO.: DA00245 WBS ELEMENT : ICR.10211.20, ETC.**



STATE OF NORTH CAROLINA  
 DIVISION OF HIGHWAYS  


---



---

**CHOWAN COUNTY**


---




---

REVISED 2/18/2015

STATE	STATE PROJECT REFERENCE NO.	SHEET NO.	TOTAL SHEETS
N.C.	1CR.10211.20, ETC.	1	4
STATE PROJ. NO.	F.A. PROJ. NO.	DESCRIPTION	

**LOCATION:** MAP #1 INDUSTRIAL PARK FROM NC 94 TO NC 94 / MAP #2 MIDWAY DRIVE FROM NC 94 TO END PAVEMENT  
**TYPE OF WORK:** CONITIONING EXISTING BASE, MILLING, PAVING & RESURFACING

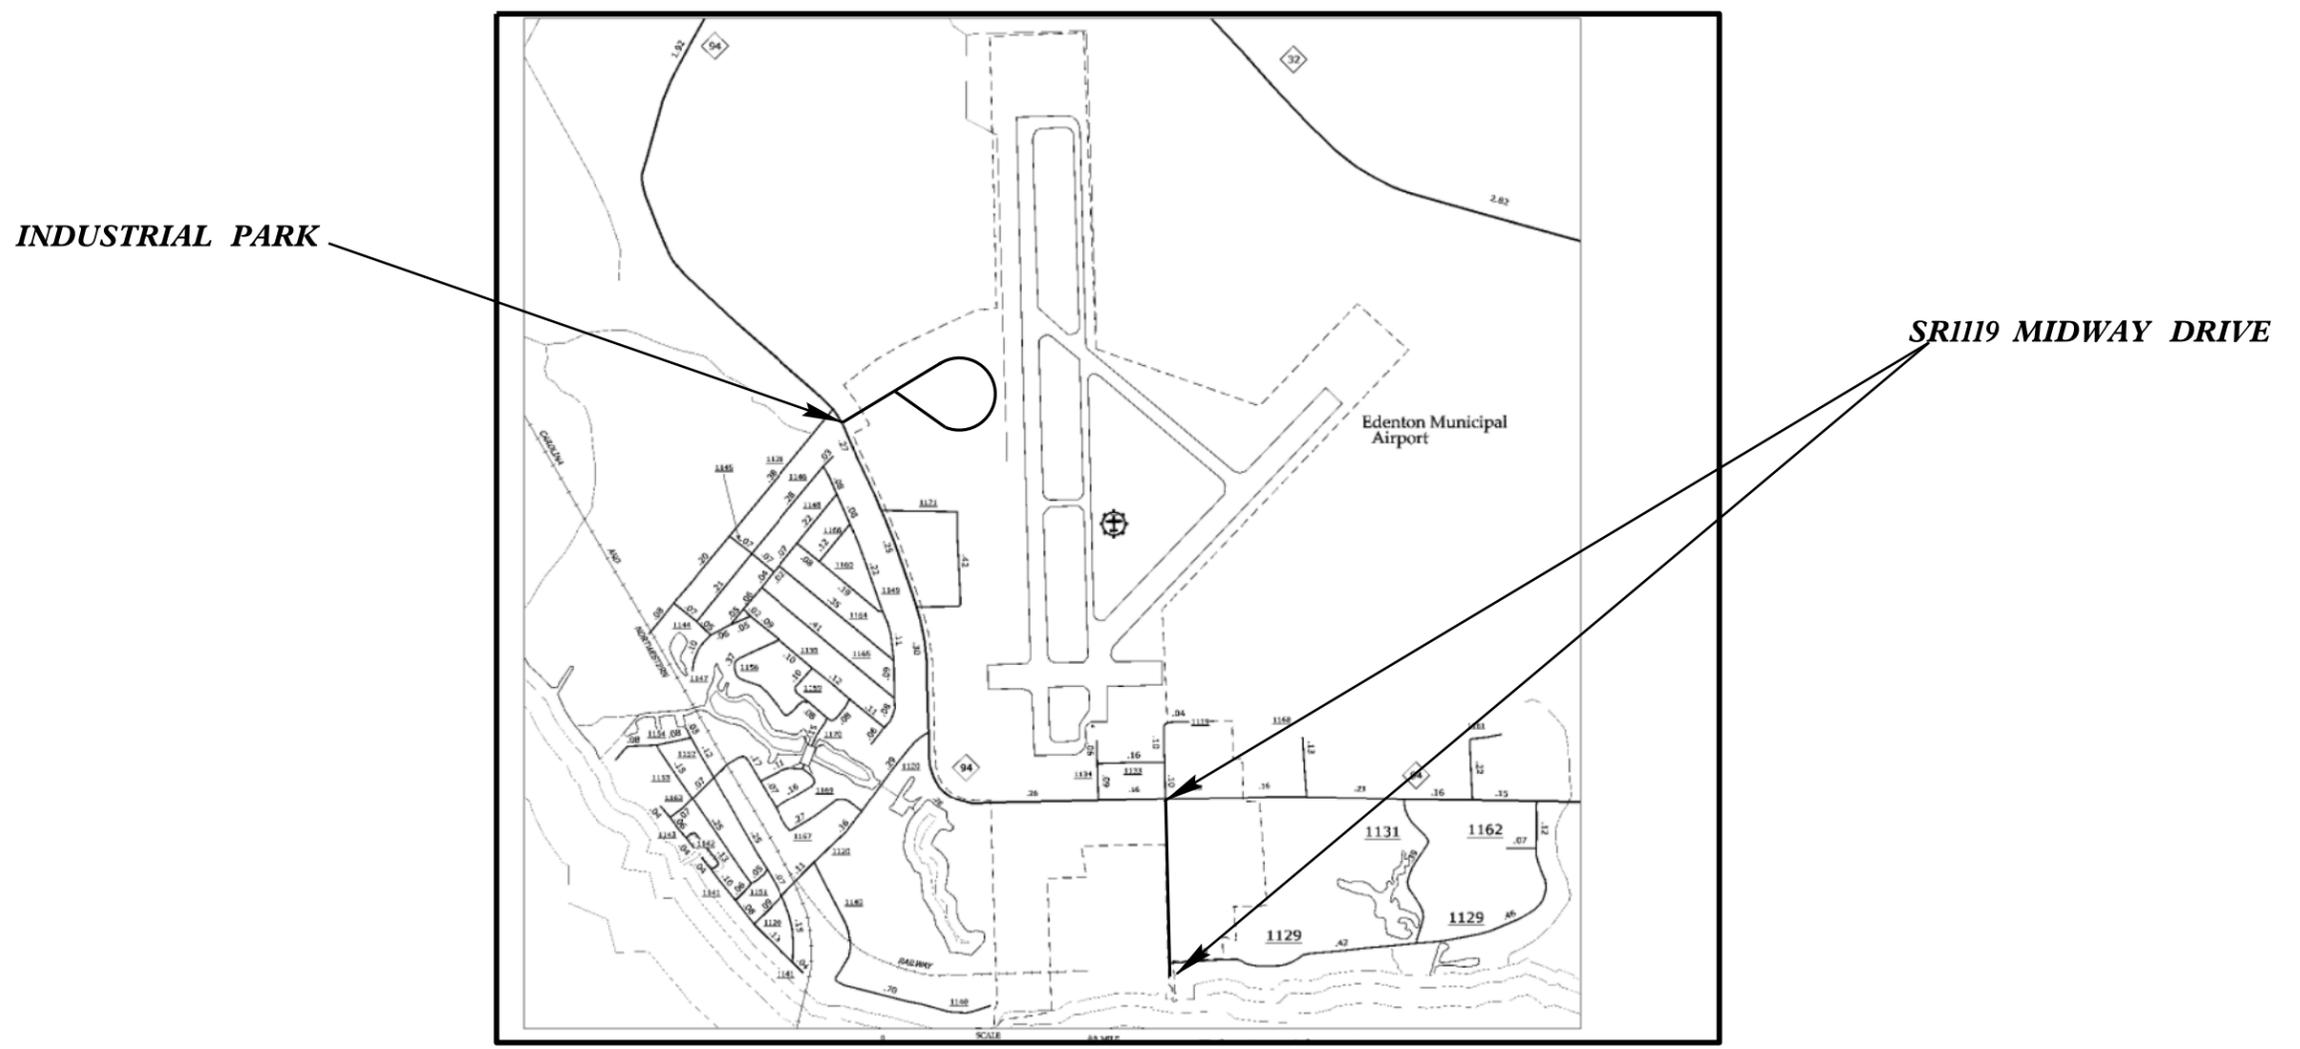

NOT TO SCALE

**PROJECT LENGTH**

LENGTH OF ROADWAY PROJECT MAP#1 = 0.70 MILES  
 LENGTH OF ROADWAY PROJECT MAP#2 = 0.55 MILES

Prepared In the Office of:

**DIVISION OF HIGHWAYS**

2012 STANDARD SPECIFICATIONS  LETTING DATE: MARCH 4, 2015	W.B. HOBBS, P.E. DIVISION PROJECT MANAGER  C.E. SLACHTA DIVISION PROPOSALS ENGINEER
--	---

DIVISION OF HIGHWAYS  
 STATE OF NORTH CAROLINA