


STATE OF
NORTH CAROLINA
Department of Transportation

HIGHWAY LANDSCAPE DEVELOPMENT
PROJECT DA00188

Located near Manteo, North Carolina Along US64 and US264 at the east end of the Virginia Dare Bridge and at the intersection of US64 and US264


Schedule of Quantities

QTY	UNIT	BOTANICAL NAME	COMMON NAME	FURNISH
7	EA	Ilex x "Nellie R. Stevens"	Nellie Stevens Holly	6', B&B, Full
363	EA	Lantana camara, Yellow	Yellow Lantana	4" container
69	EA	Loropetulum chinense "Ruby"	Ruby Loropetulum	# 3 Container
85	CY	Mulch for planting		
40	CY	Mulch after planting		
40	CY	Topsoil for planting		
3	M/G	Water for planting		
48	M/G	Water after planting		
1	EA	Welcome to the Outer Banks Sign		
9	CYC	Monthly Warranty Work		

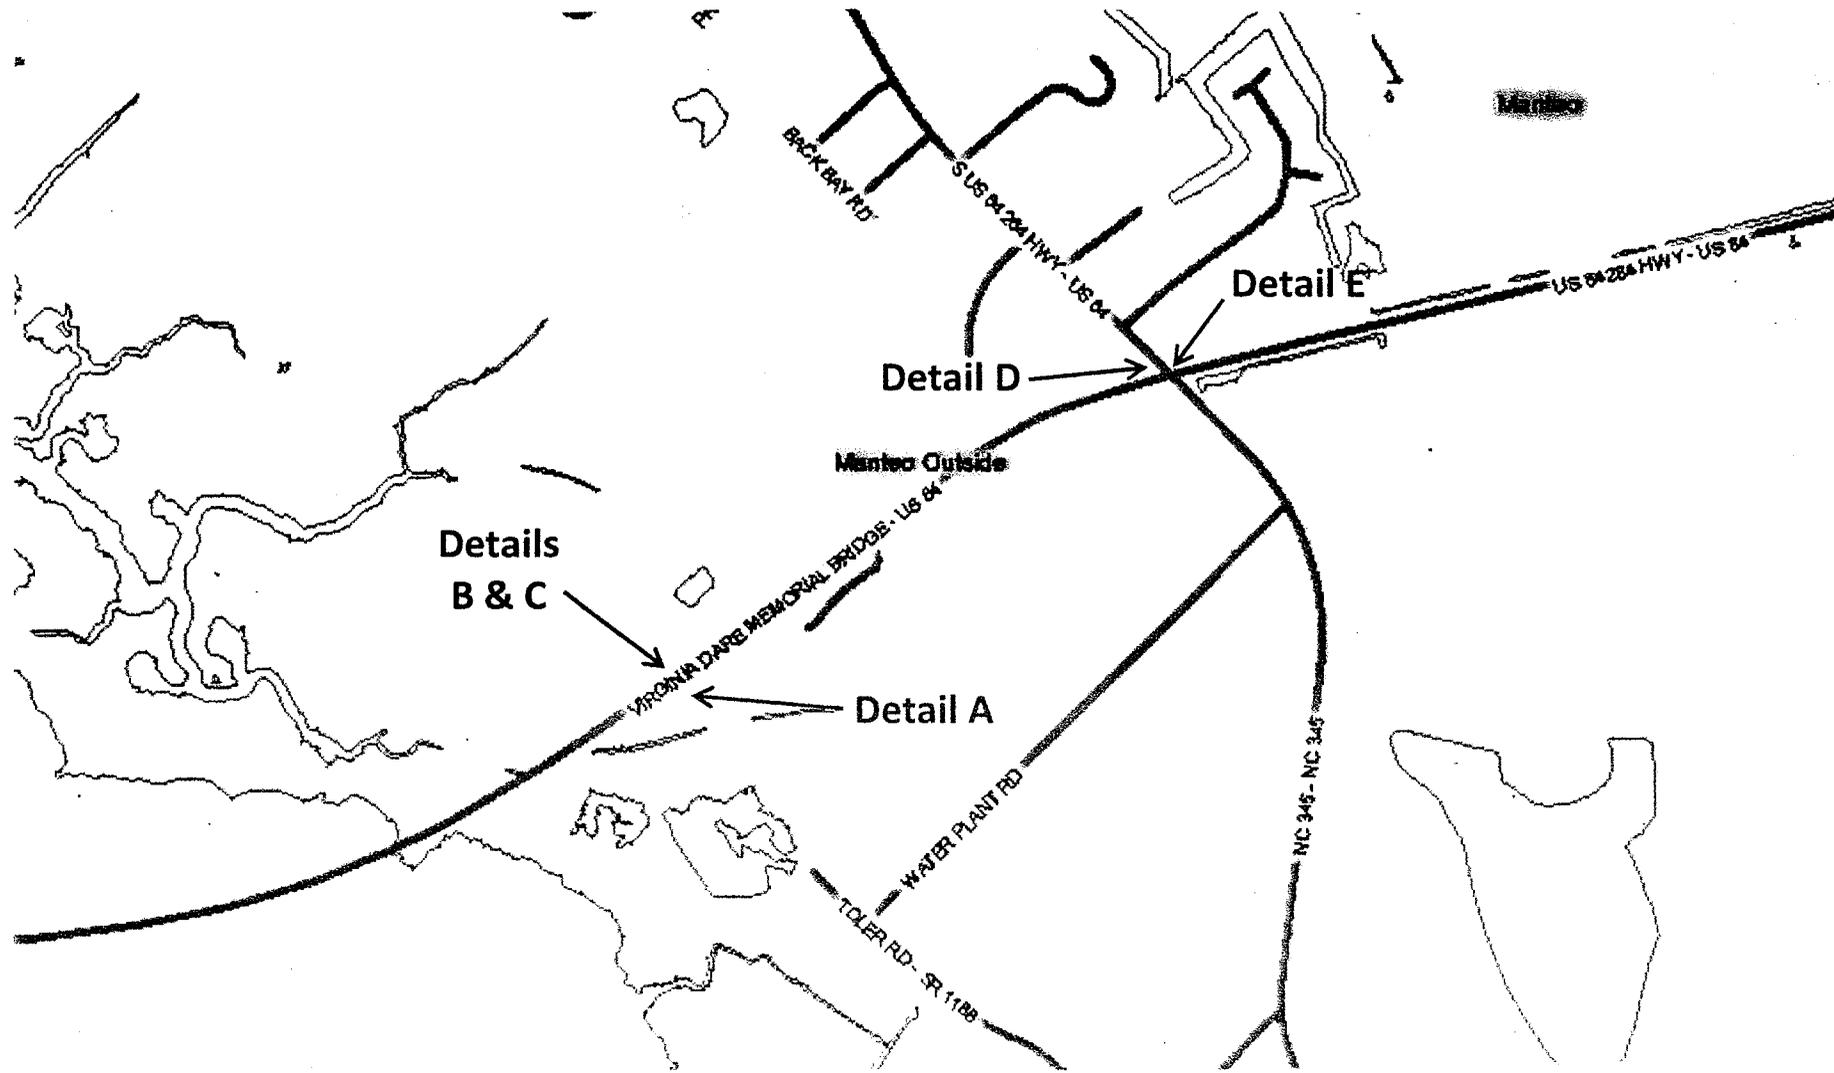


Planting Locations
 Near Manteo, North Carolina
 US 64 and 264

NC Department of Transportation - DA00188
 Entrance Planting Project - NC Outer Banks

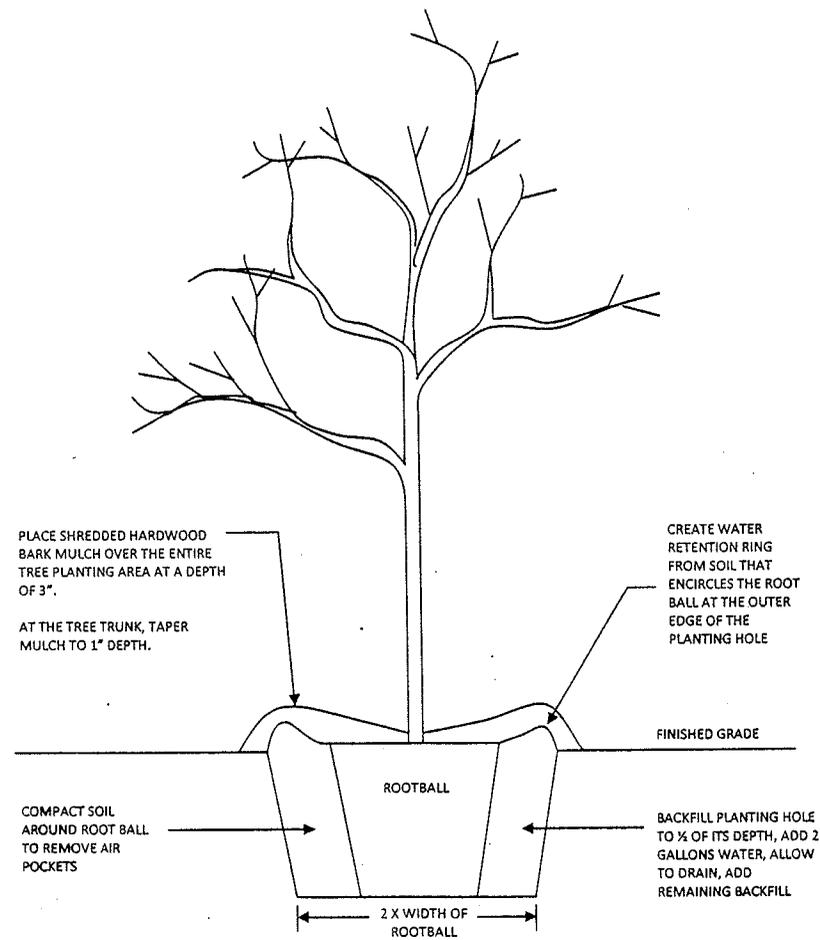

TREE OR SHRUB PLANTING DETAIL

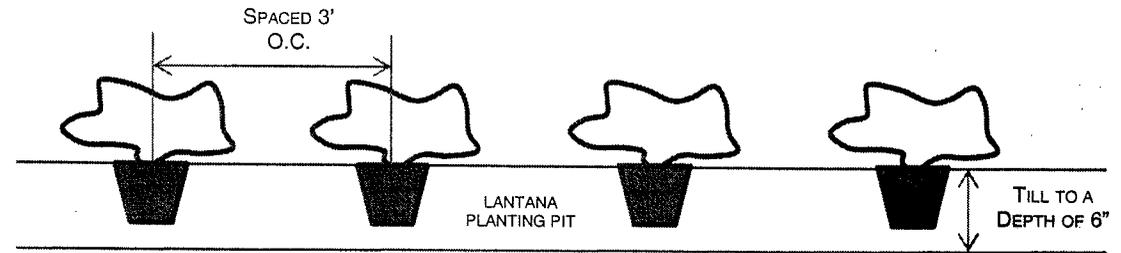

Planting Details

Mulch bed area to depth of 3"

Post and mounting form for "Welcome to □BX" sign to be done by others.

3 Loropetulum chinense 'Ruby'

Welcome to □BX Sign


3 Loropetulum chinense 'Ruby'

Drainage Spillway

Contour lines are approximate.

14 Yellow Lantana


Edge of Pavement

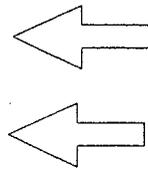

US 64 - Eastbound Lanes

DETAIL A Planting Plan


NC Department of Transportation - DA00188
Entrance Planting Project - NC Outer Banks

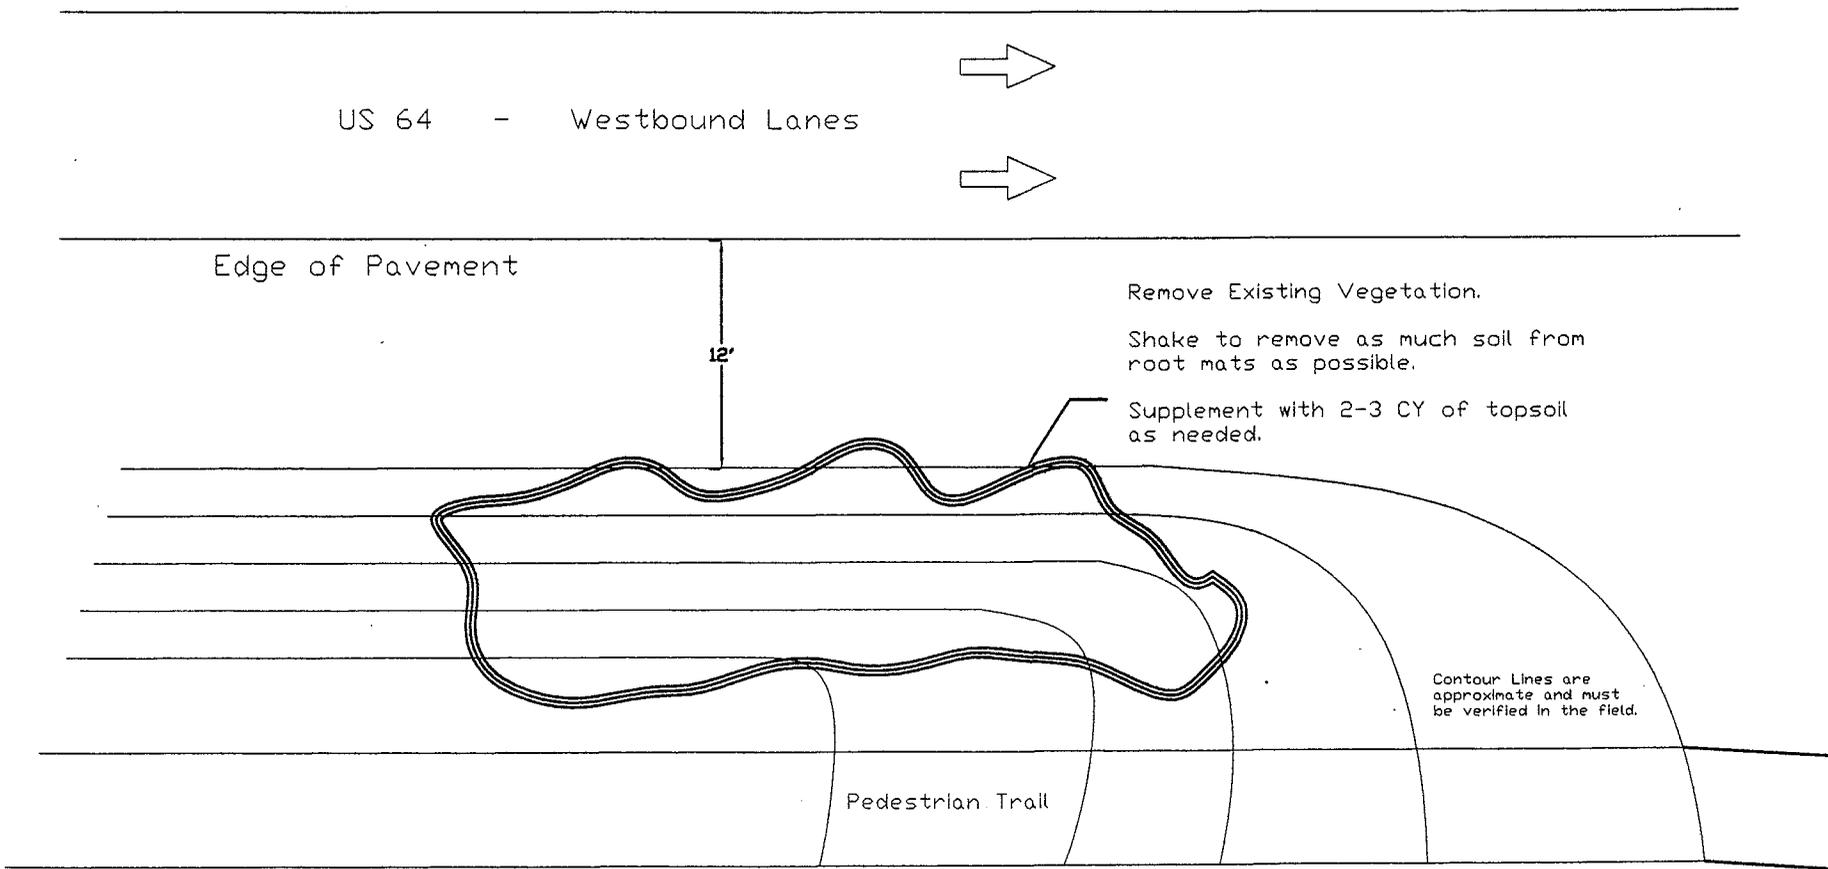

DETAIL B


Bed Preparation Plan

NC Department of Transportation - DA00188
Entrance Planting Project - NC Outer Banks

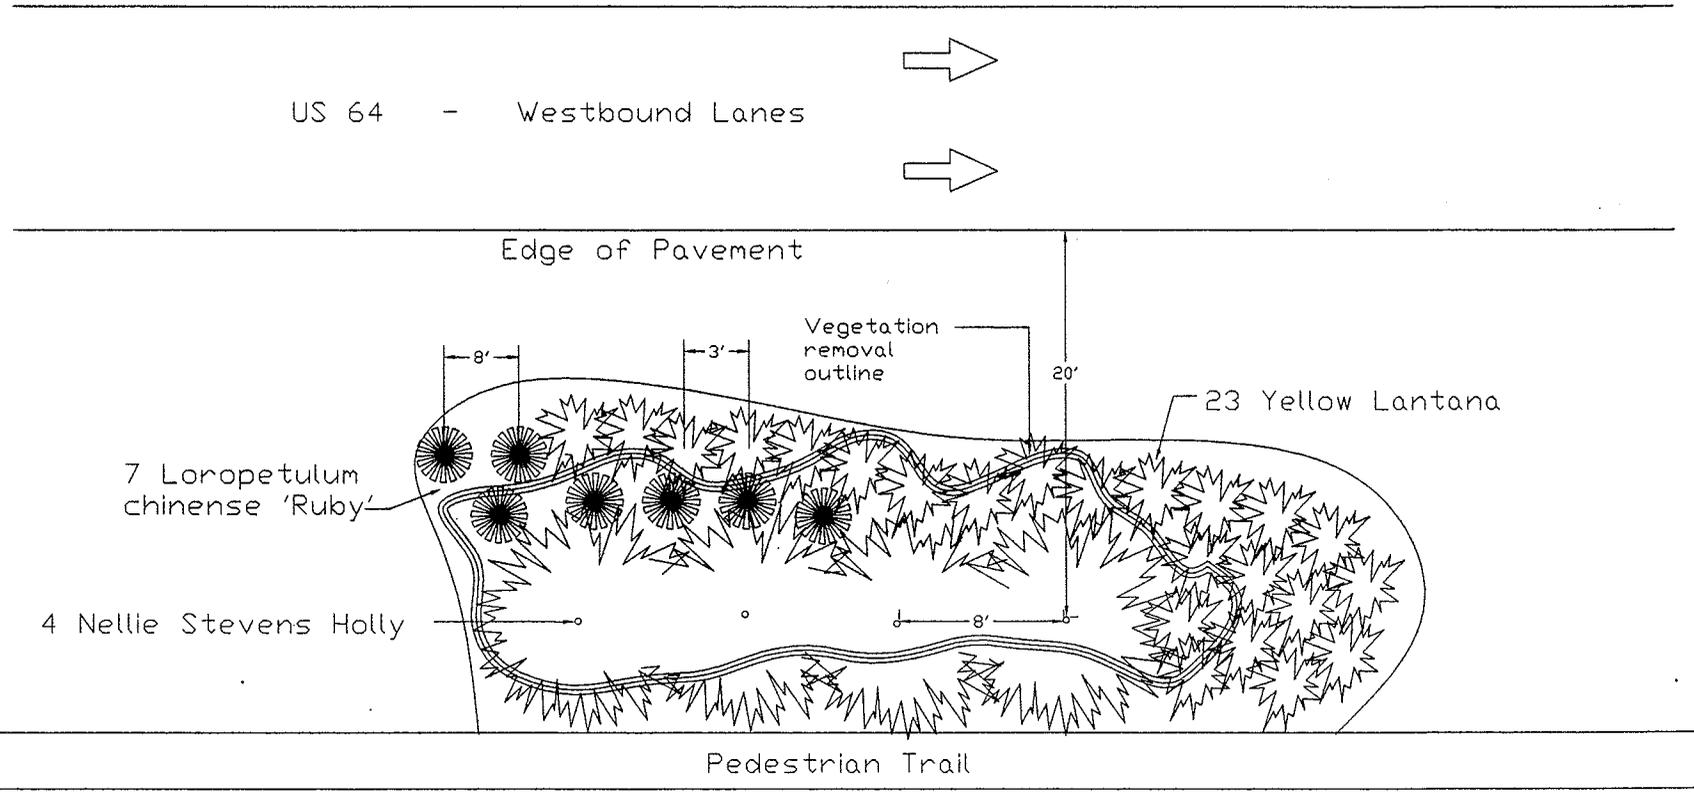


DETAIL B Planting Plan

NC Department of Transportation - DA00188
Entrance Planting Project - NC Outer Banks

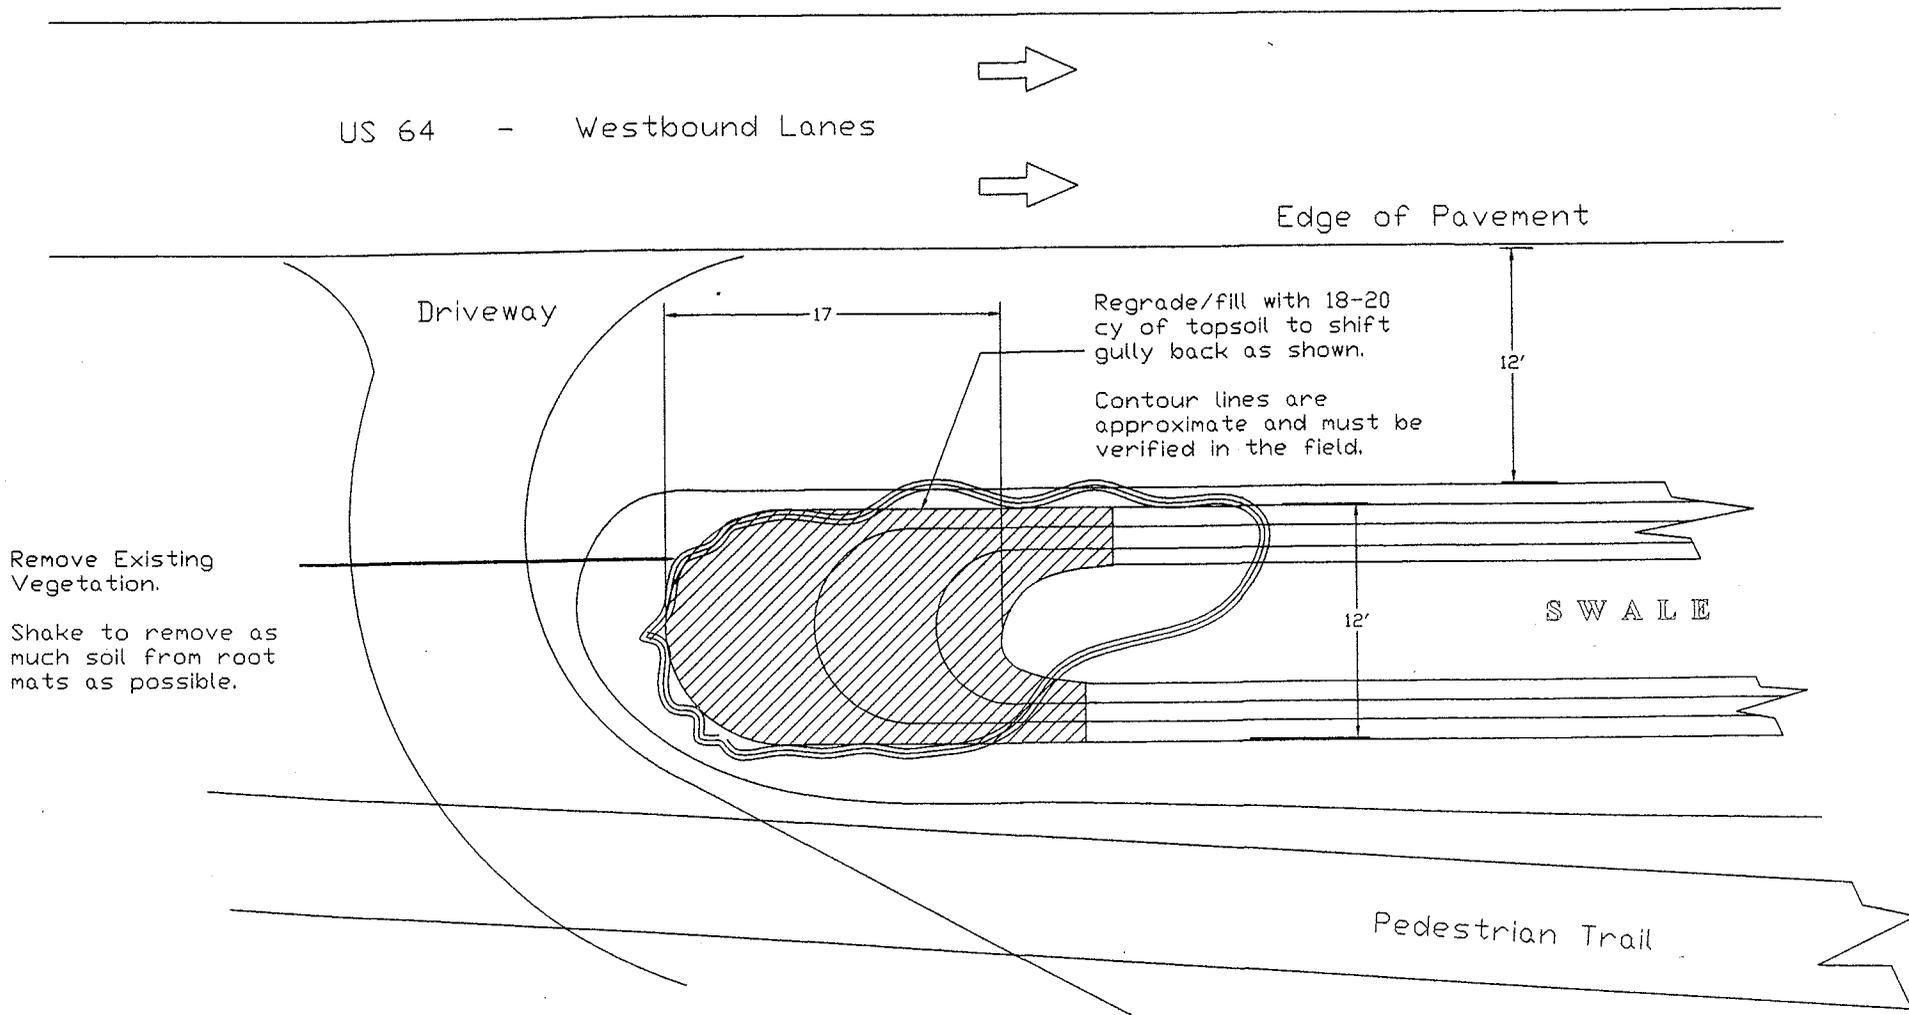


**DETAIL C
Bed Preparation
Plan**

**NC Department of Transportation - DA00188
Entrance Planting Project - NC Outer Banks**

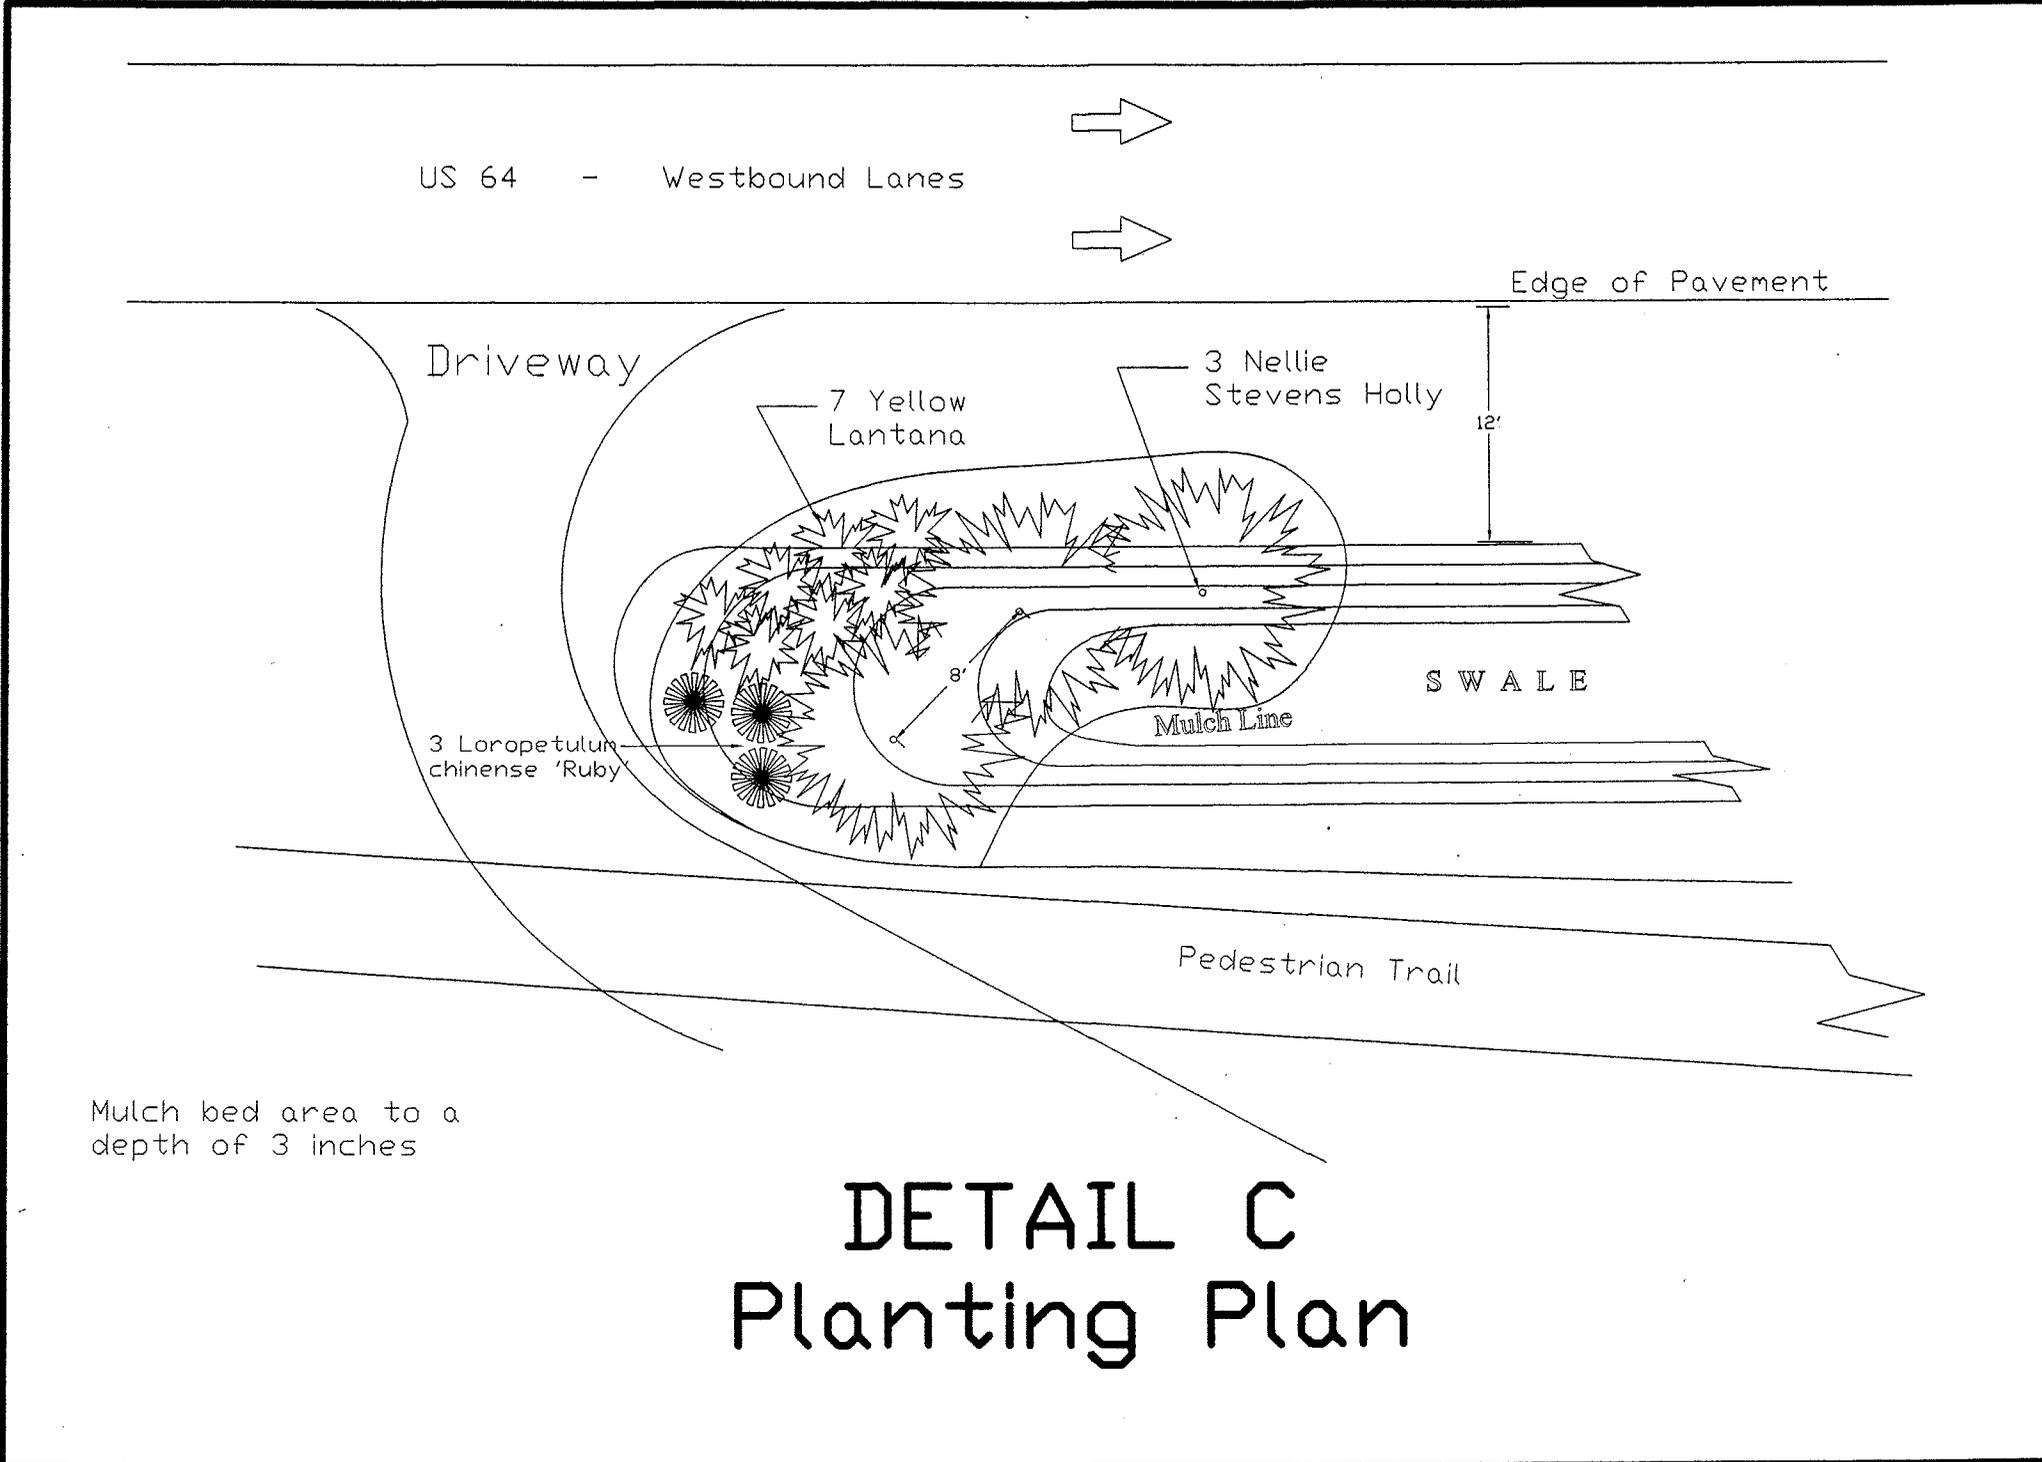

US 64 - Westbound Lanes

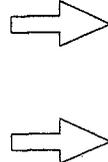

Edge of Pavement

Driveway

7 Yellow Lantana

3 Nellie Stevens Holly

12'

SWALE

3 Loropetulum chinense 'Ruby'

Mulch Line


8'

Pedestrian Trail

Mulch bed area to a depth of 3 inches

DETAIL C Planting Plan

NC Department of Transportation - DA00188
Entrance Planting Project - NC Outer Banks

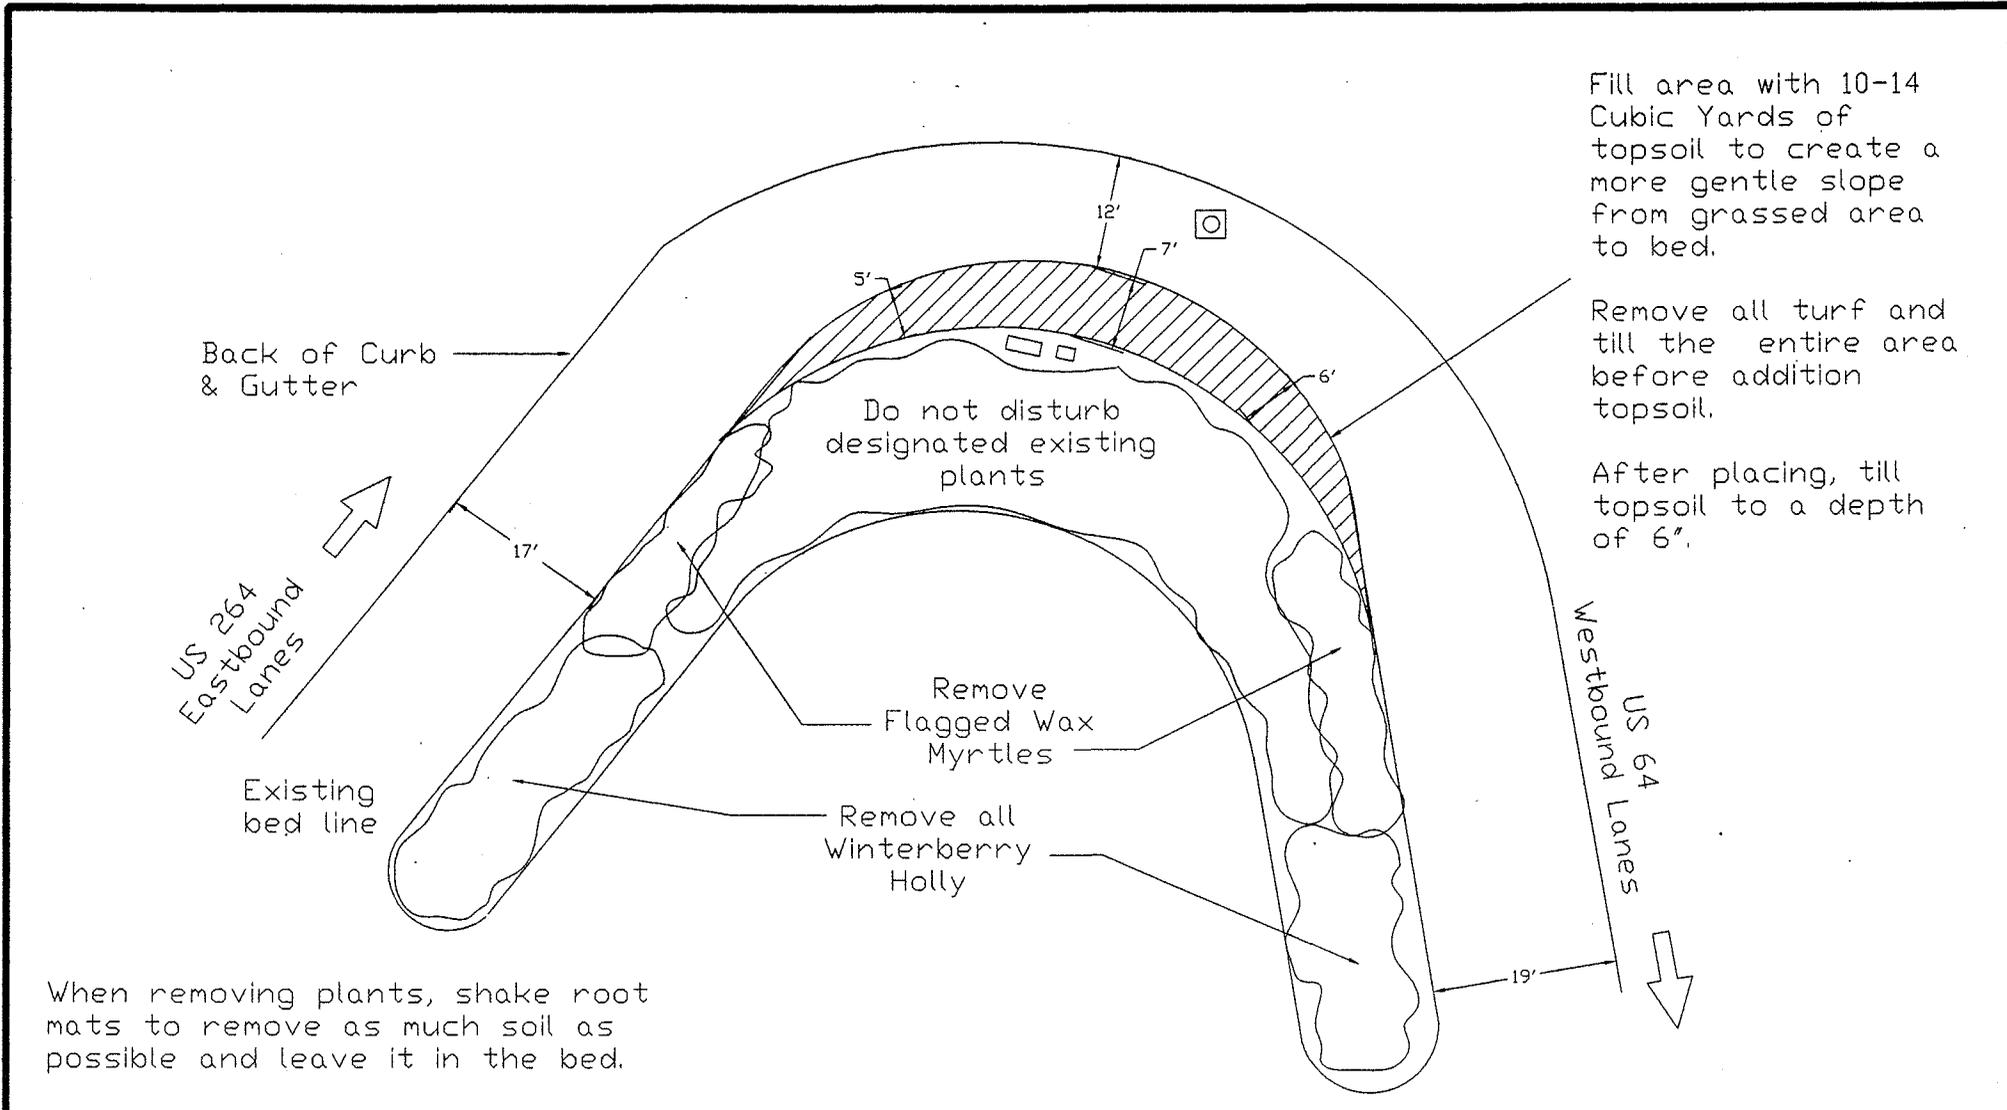


When removing plants, shake root mats to remove as much soil as possible and leave it in the bed.

Much care will have to be given to removing all underground runners of Winterberry Holly.


DETAIL D Bed Preparation Plan

**NC Department of Transportation - DA00188
Entrance Planting Project - NC Outer Banks**

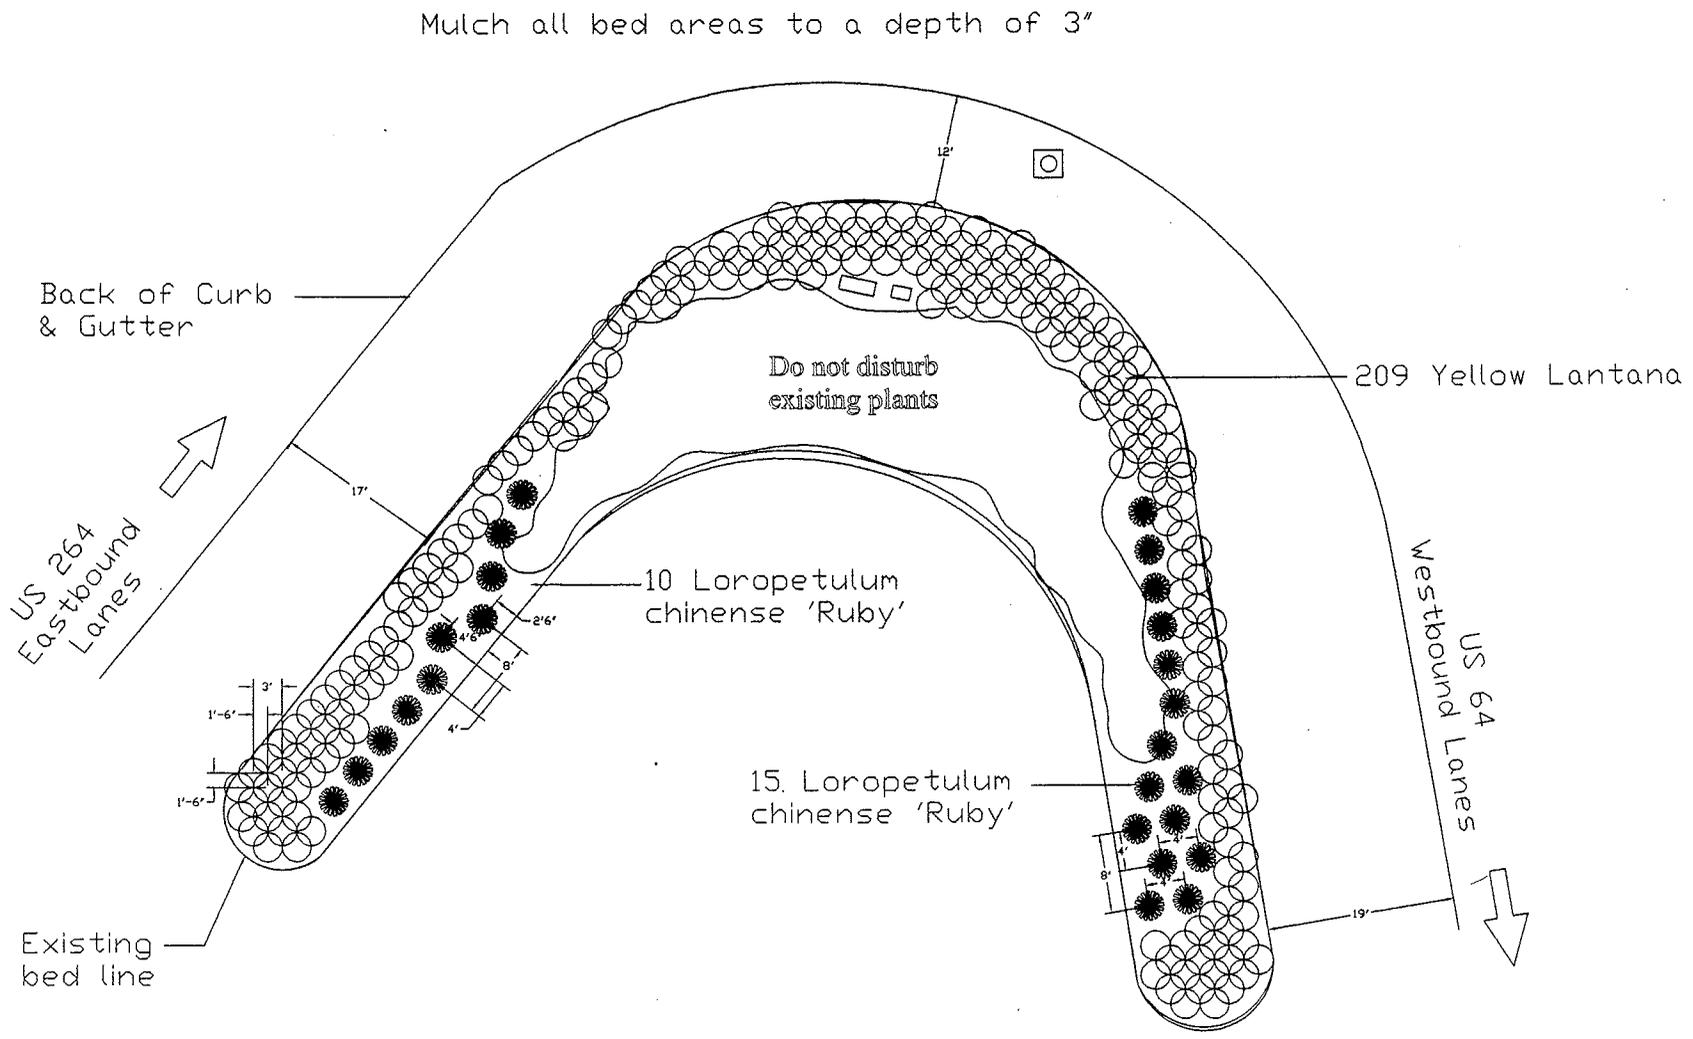

DETAIL D Planting Plan


NC Department of Transportation - DA00188
Entrance Planting Project - NC Outer Banks

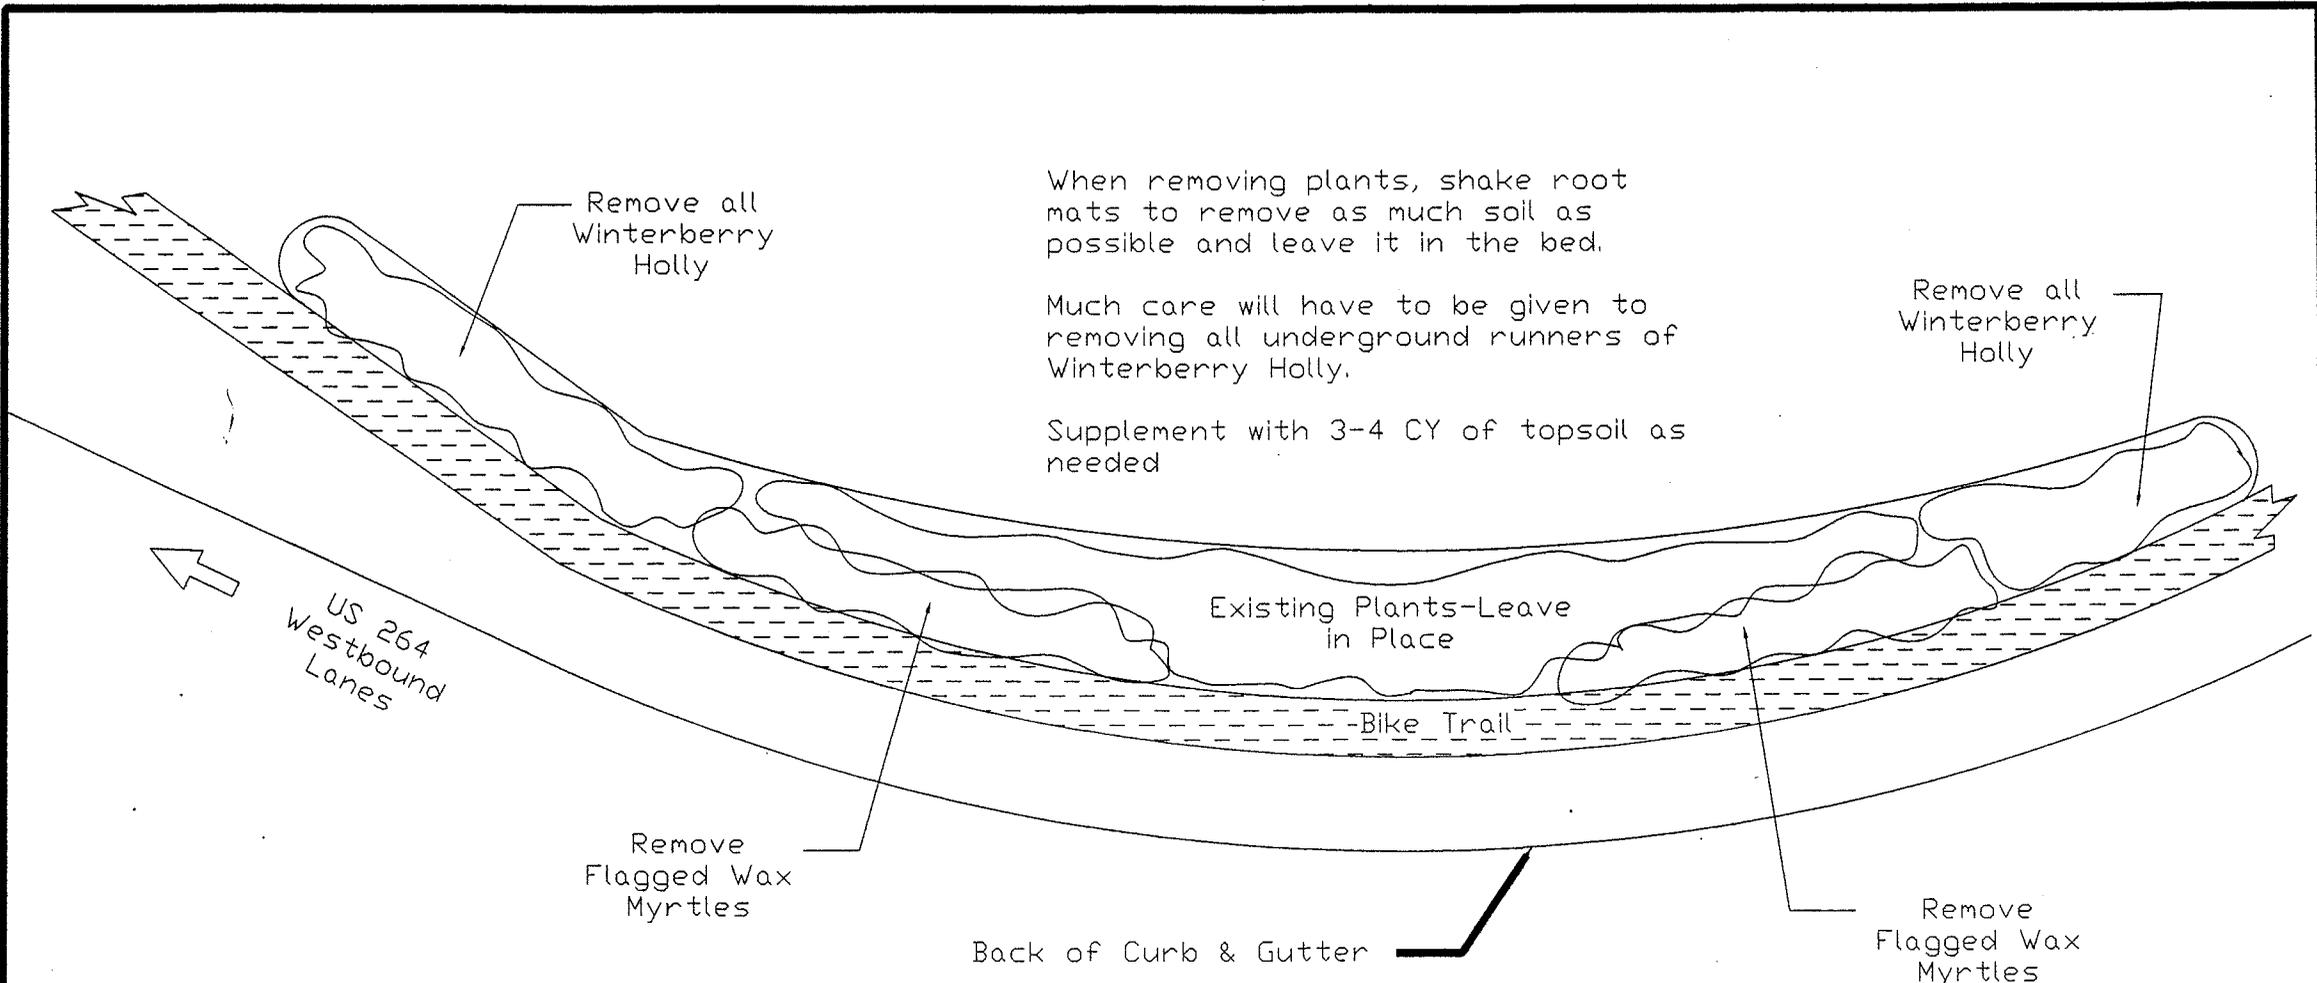

DETAIL E

Bed Preparation Plan

NC Department of Transportation - DA00188
 Entrance Planting Project - NC Outer Banks

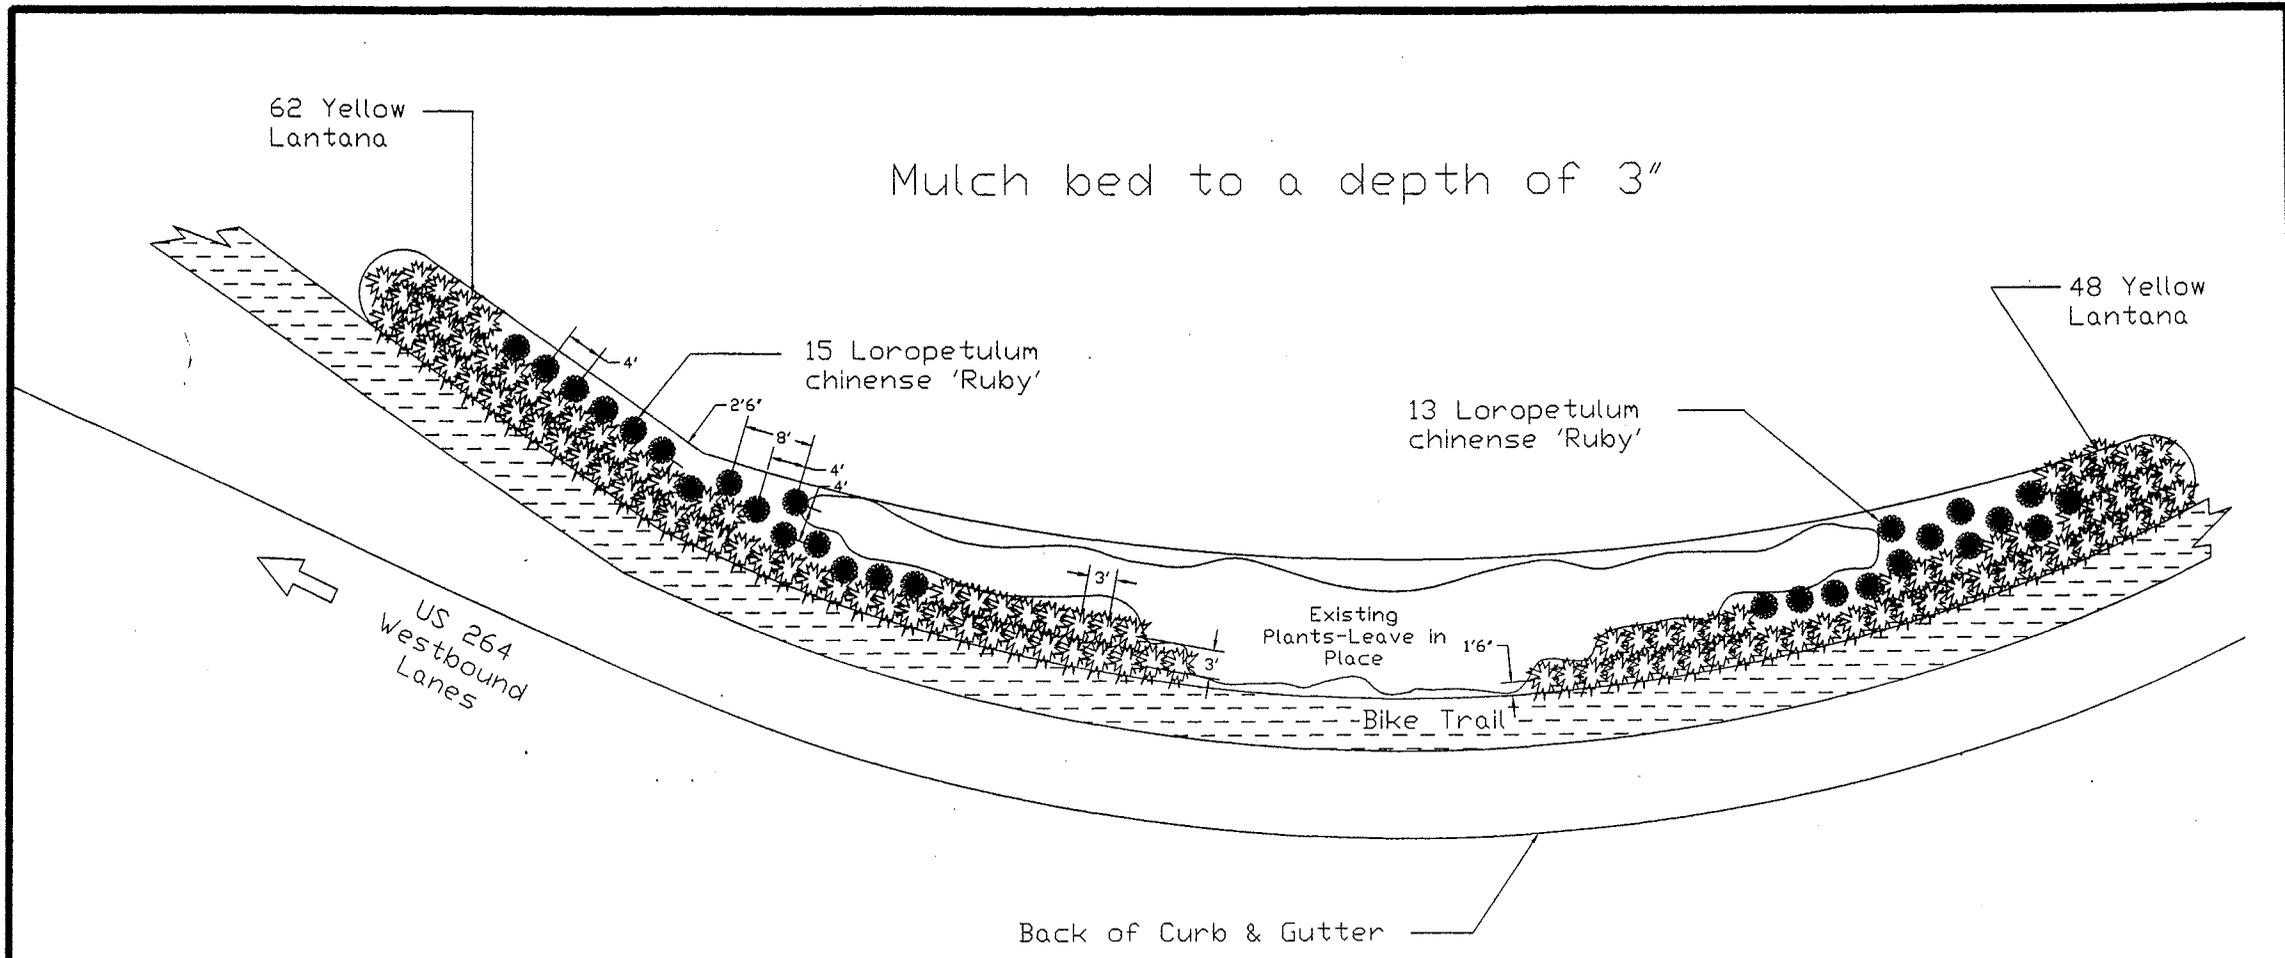

DETAIL E Planting Plan

NC Department of Transportation - DA00188
Entrance Planting Project - NC Outer Banks


Mural to match the mural on the Outer Banks Welcome Center sign. The mural is flush with the rest of the sign, not a separate piece, mounted on top of the sign like the Outer Banks Welcome Center sign.

Sandblasted, painted sign is to be made of a single 4' x 10' sheet of 2" High Density Urethane Sign Foam with a minimum density of 15 lbs.

All colors, features and script are to be matched to the Outer Banks Welcome Center sign.

A mounting structure of 3/4" Marine Plywood on posts with 2 x 6 Salt Treated back support will be installed by others.

Contractor to mount the sign to the provided sign structure.

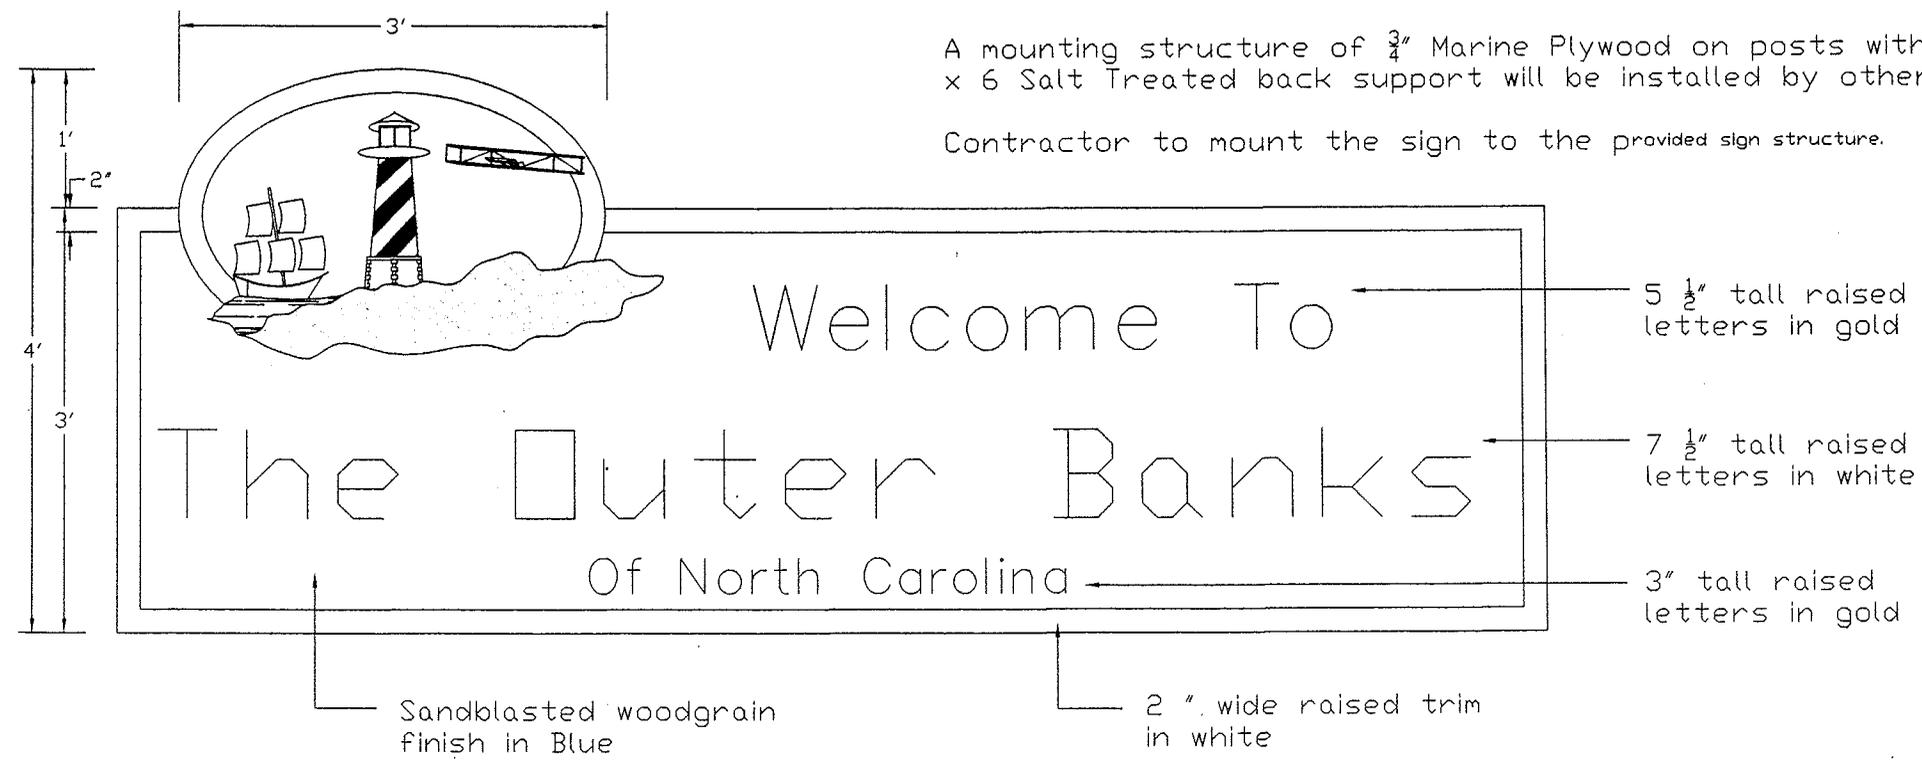

Sign Detail

NC Department of Transportation - DA00188
 Entrance Planting Project - NC Outer Banks