



STATE OF NORTH CAROLINA
DEPARTMENT OF TRANSPORTATION

PAT MCCRORY
GOVERNOR

ANTHONY J. TATA
SECRETARY

March 6, 2015

Addendum No. 1

Contract No.: DA00243

WBS No.: 44340

Apply An Epoxy Patterned Treatment To The Pedestrian Sidewalk On Scuppernong River Bridge On US 64, in Tyrrell County

To Whom It May Concern:

Reference is made to the proposal and plans previously furnished for this project.

The following revision has been made to the proposal and plans:

Plan Sheets have been included to better illustrate the area of epoxy application. Please include this plan sheets with the previously provided proposal.

Please acknowledge receipt of Addendum #1 in the space provided on the Addendum Acknowledgement Form.

Sincerely,
DocuSigned by:

A handwritten signature in black ink that reads "W. B. Hobbs".

99A5A272ED6A447...

W. B. Hobbs, PE

Division Project Manager

WBH
Attachment

cc: S. D. Baker, PE
C. S. Mebane, PE
J. S. Abel, Jr.
D. H. Stallings




5/14/99

59 58 57 56 55 54 53 52 51 50 49 48 47 46 45 44 43 42 41 40 39 38 37 36 35 34 33 32 31 30 29 28 27 26 25 24 23 22 21 20 19 18 17 16 15 14 13 12 11 10 9 8 7 6 5 4 3 2 1

5/14/99

SIDEWALK ON BRIDGE

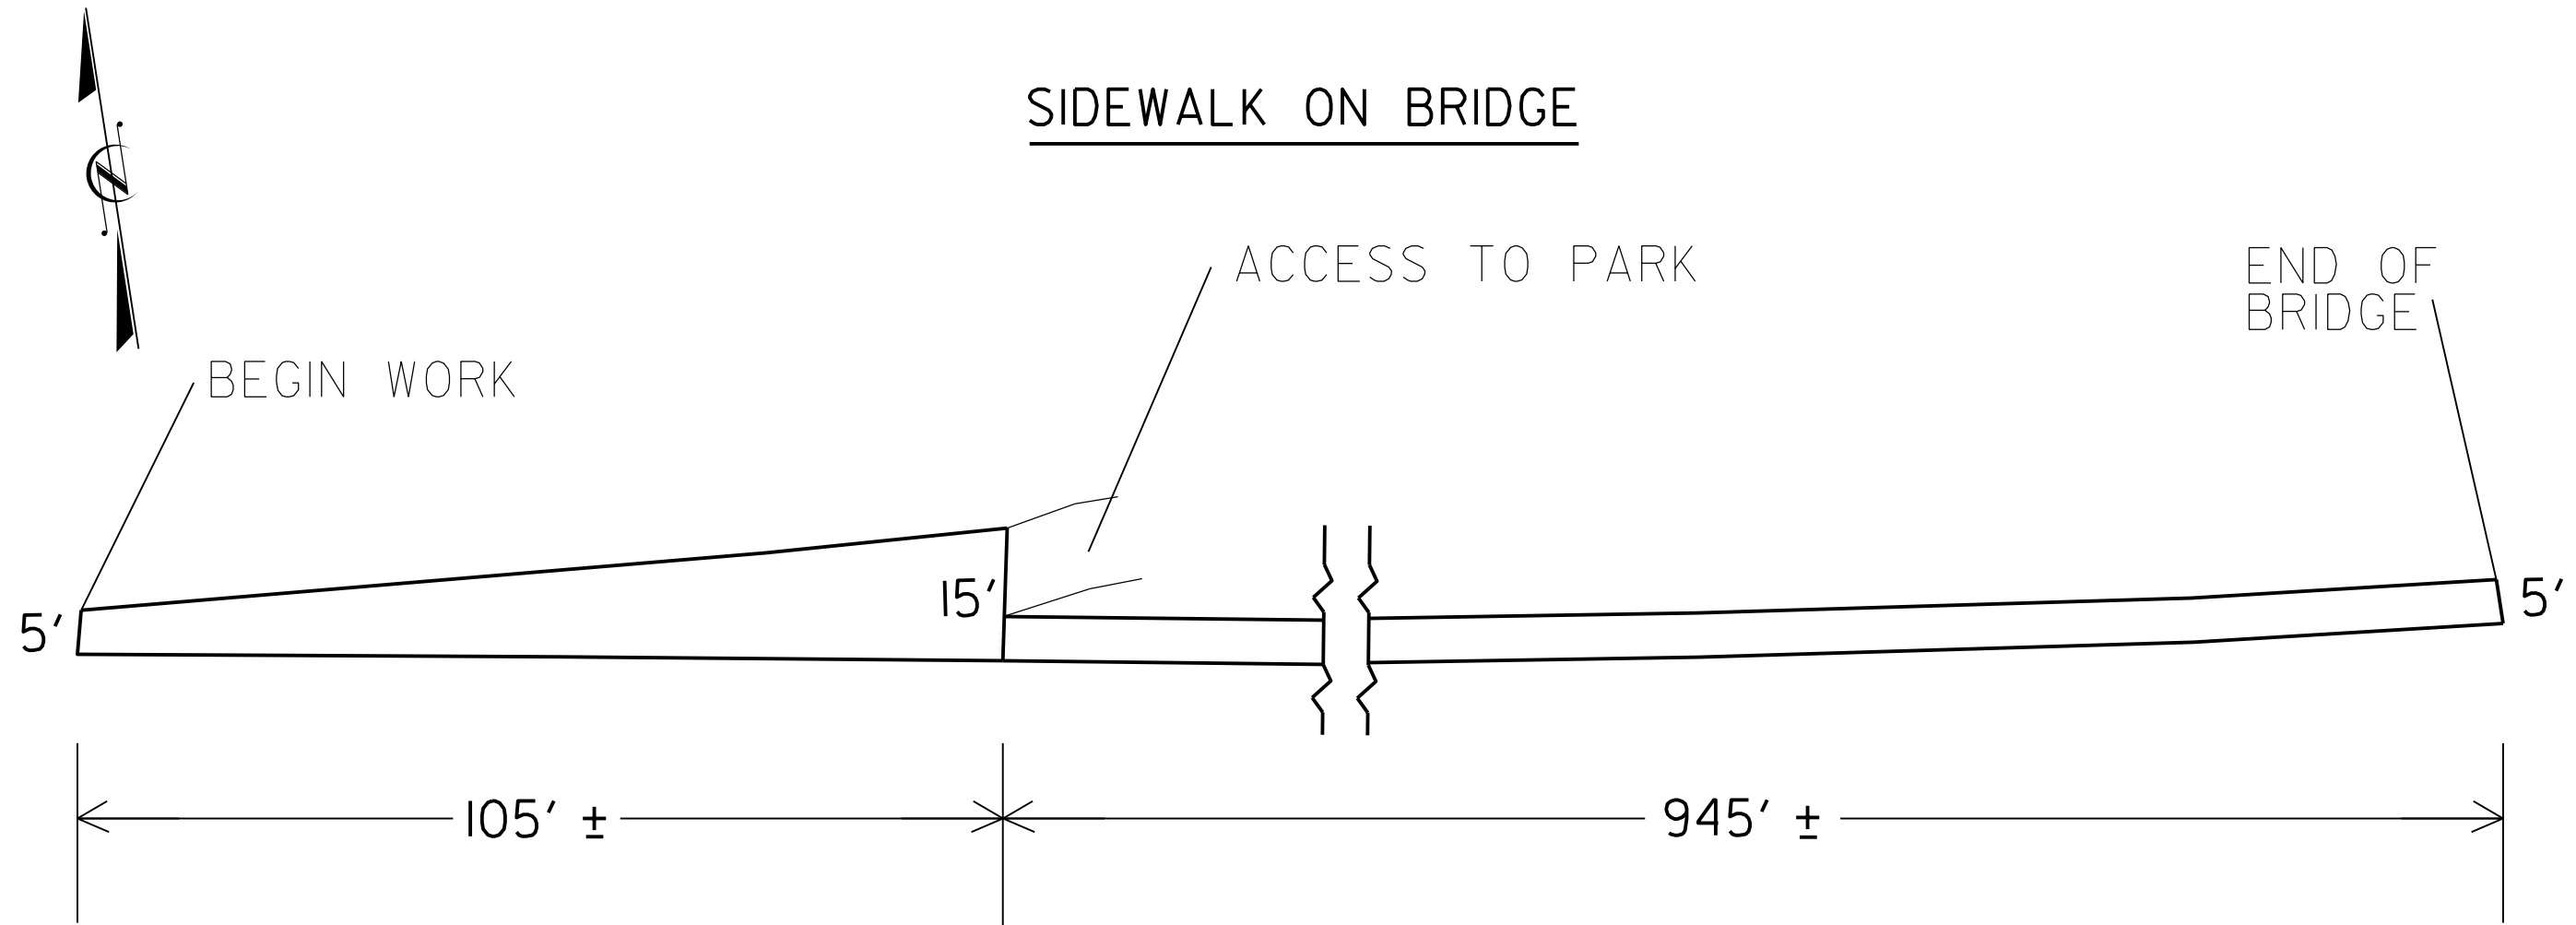


← US 64 →
(BRIDGE)

COLUMBIA, NC

5/14/99



SIDEWALK ADJACENT TO ROADWAY

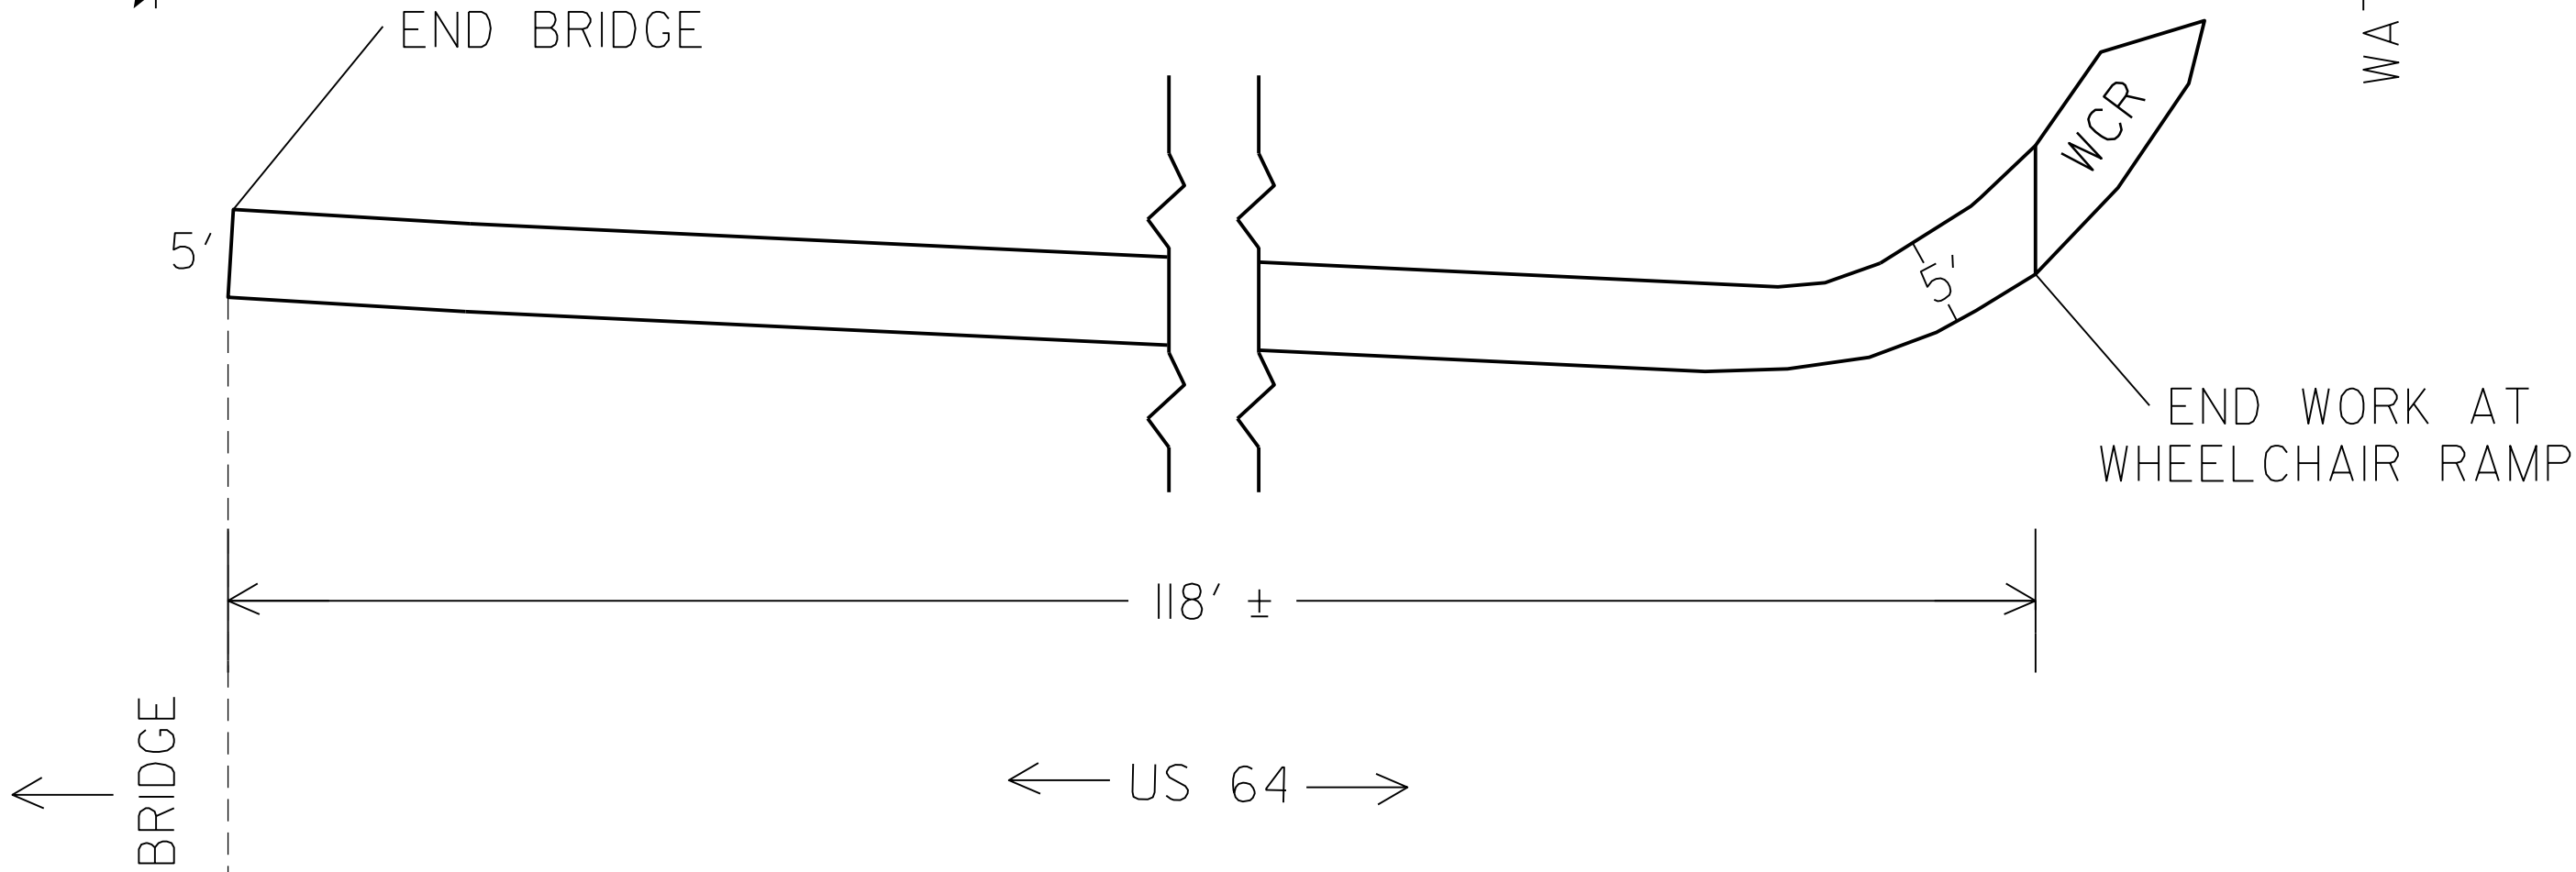

COLUMBIA, NC

06-MAR-2015 12:52
ABEL DIV. BRIDGES (44340) Co\Columbia-Levels.dgn
11/18/2015