



CONTRACT: DA00454 PROJECT: ISP.10281.28

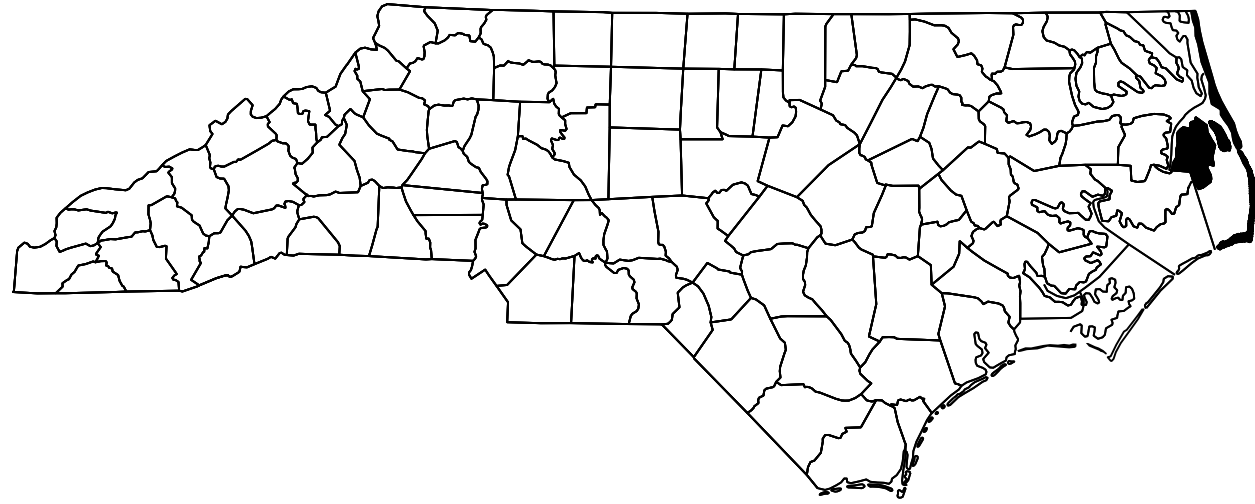

STATE OF NORTH CAROLINA  
DIVISION OF HIGHWAYS  
**DARE COUNTY**


STATE	STATE PROJECT REFERENCE NO.	SHEET NO.	TOTAL SHEETS
N.C.	ISP.10281.28	A1	5
STATE PROJ. NO.	F.A. PROJ. NO.	DESCRIPTION	

LOCATION: CAPE HATTERAS NATIONAL PARK STORMWATER OUTFALL.  
TYPE OF WORK: EXTENSION OF EXISTING STORMWATER PIPE.

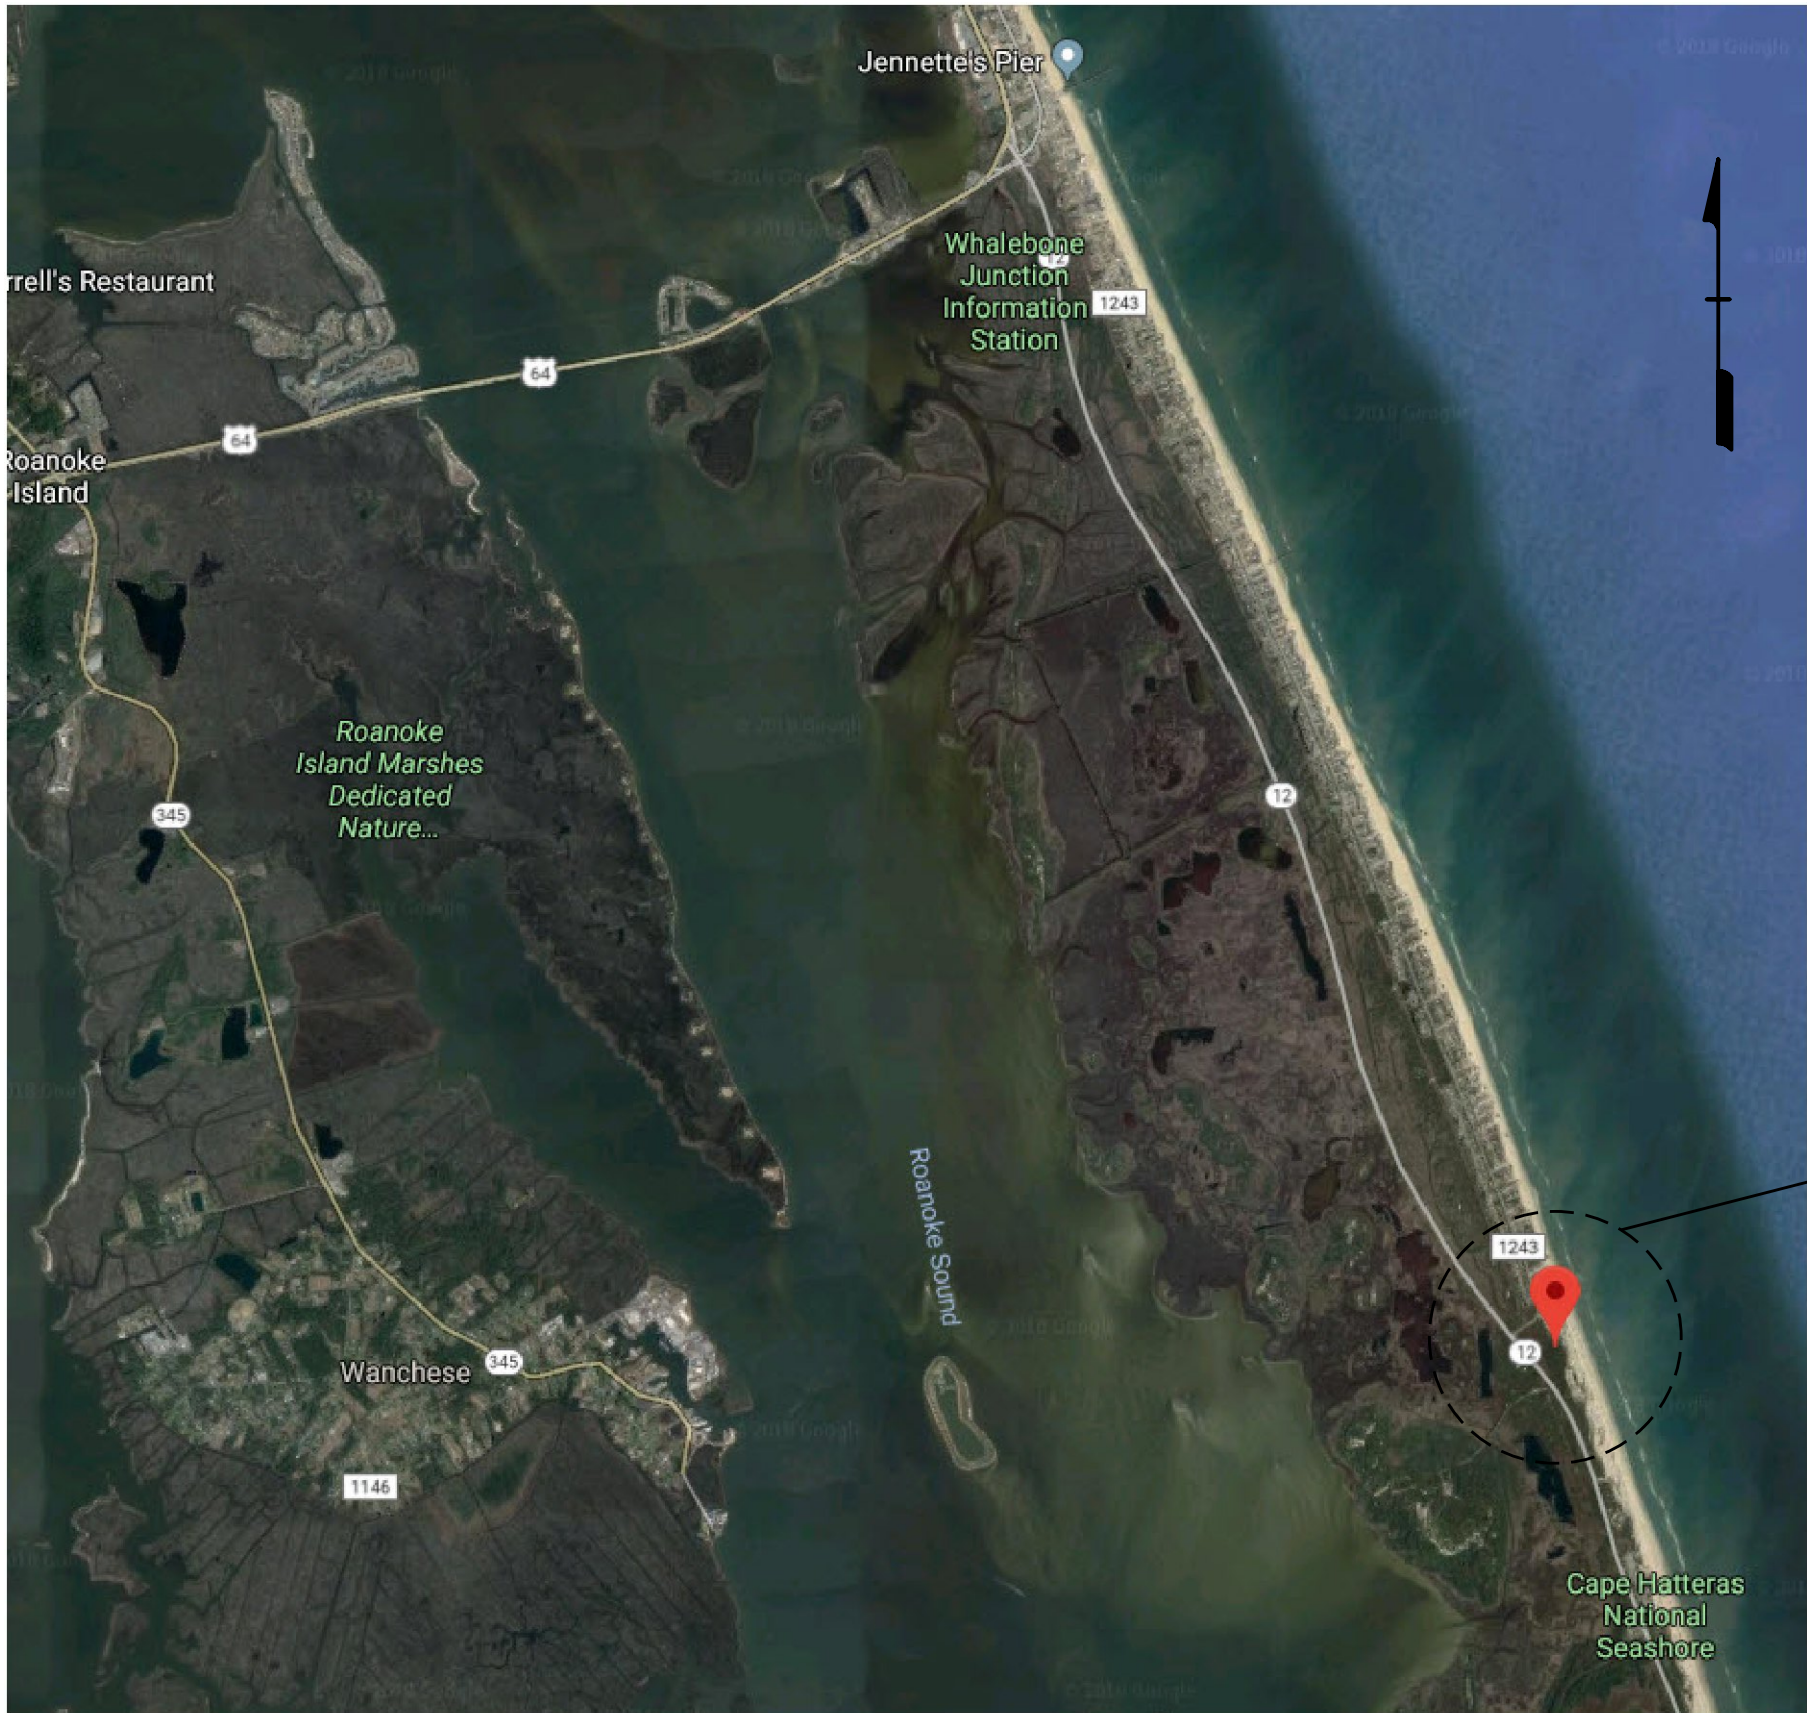

PROJECT LOCATION

VICINITY MAP

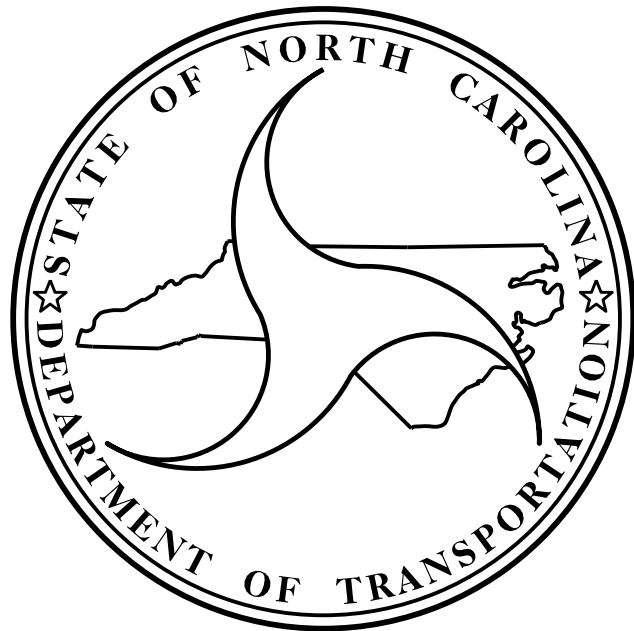

DESIGN DATA

PROJECT LENGTH

Prepared in the Office of:  
**DEPARTMENT OF TRANSPORTATION  
DIVISION OF HIGHWAYS**

STRUCTURES MANAGEMENT UNIT  
1000 BIRCH RIDGE DR. RALEIGH, N.C. 27610

KRISTY W. ALFORD, P.E.  
PROJECT ENGINEER

2018 STANDARD SPECIFICATIONS

LETTING DATE:

P. KOREY NEWTON, P.E.  
PROJECT DESIGN ENGINEER