


# SAND FENCE TYPICAL SECTION #1

Plan View

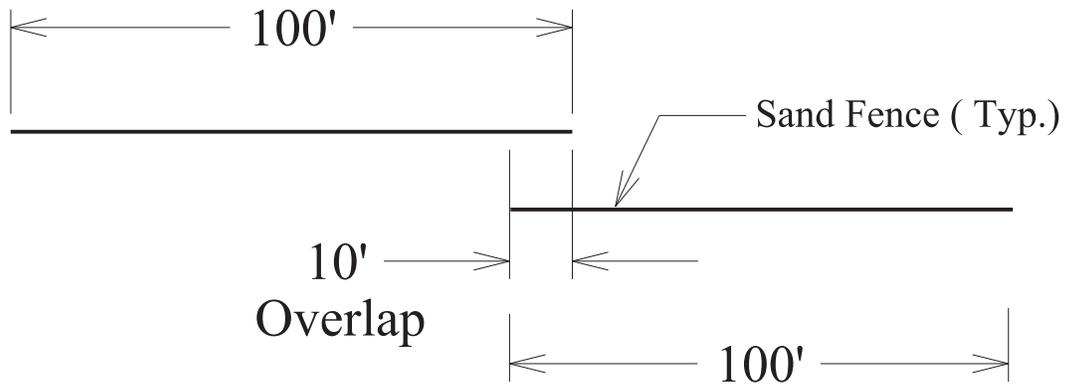


Typical Section #1 will be placed parallel to NC 12 on top or near the top of sand dunes as directed by the Engineer.

TRAFFIC CONTROL WILL BE PROVIDED BY NCDOT

# SAND FENCE TYPICAL SECTION #2

Plan View

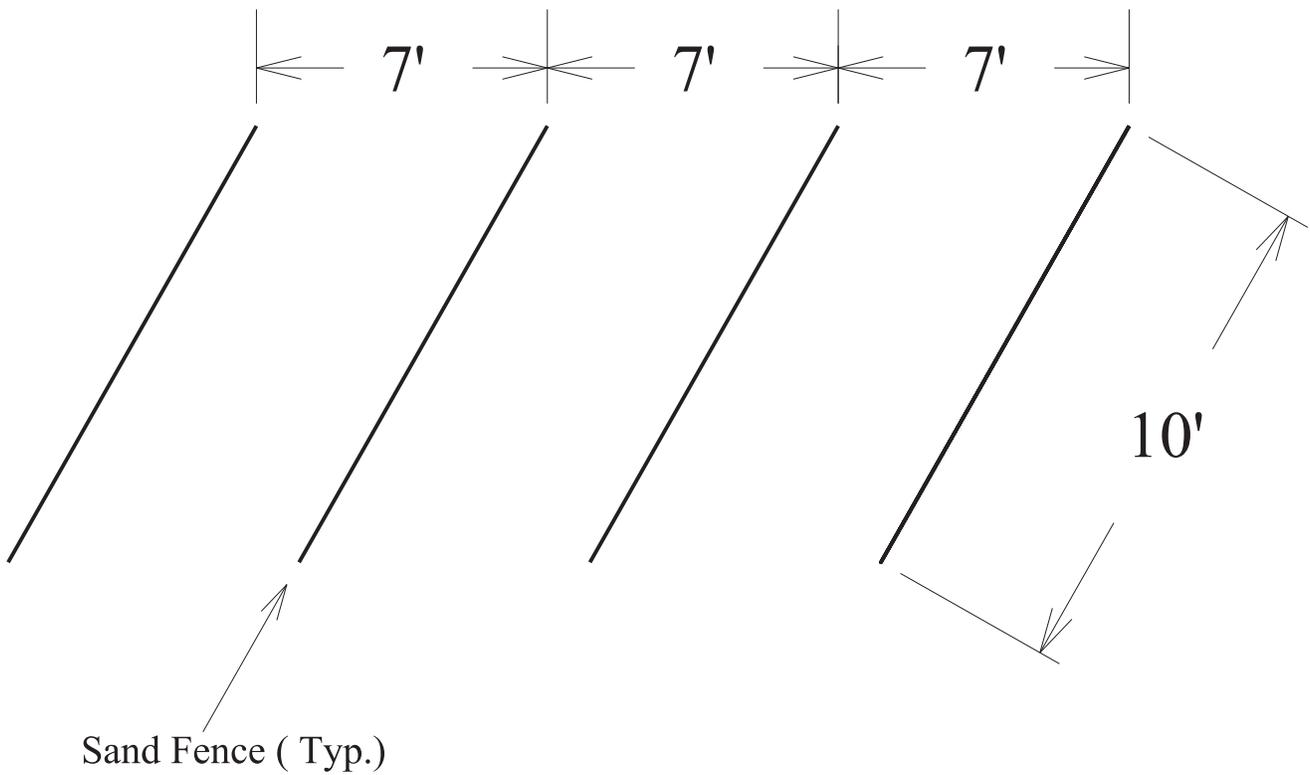


Typical Section #2 will be placed perpendicular to the North East face of Sand Dunes at locations staked by the U.S. Fish and Wild Life Service.

TRAFFIC CONTROL WILL BE PROVIDED BY NCDOT

# SAND FENCE DETAIL

Plan View

± 5'

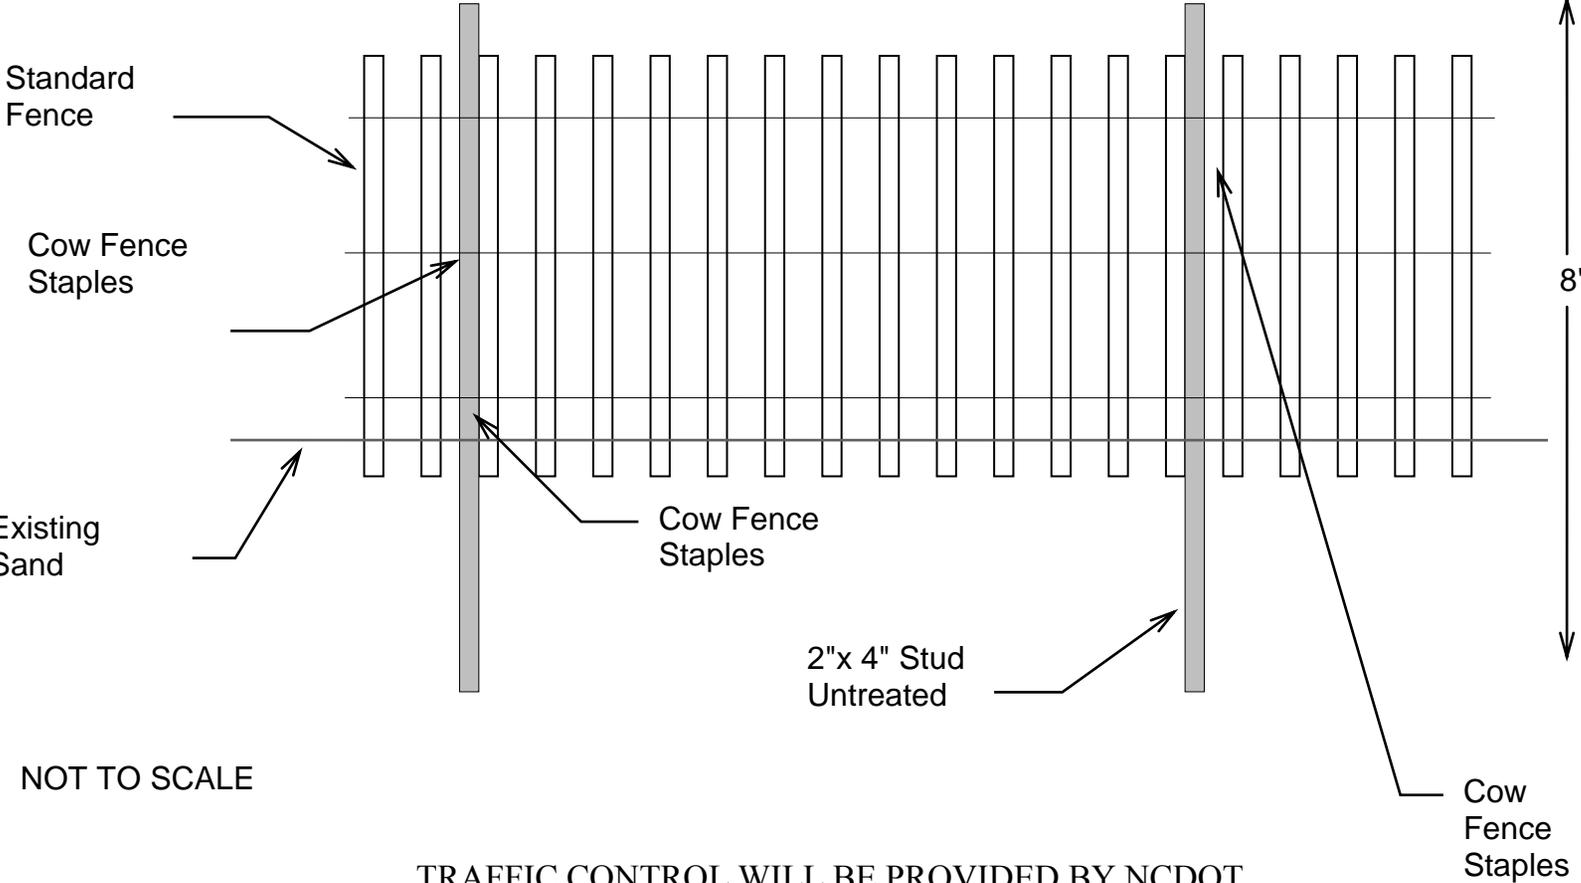


NOT TO SCALE

TRAFFIC CONTROL WILL BE PROVIDED BY NCDOT

# SAND FENCE DETAIL

## Cross Section View

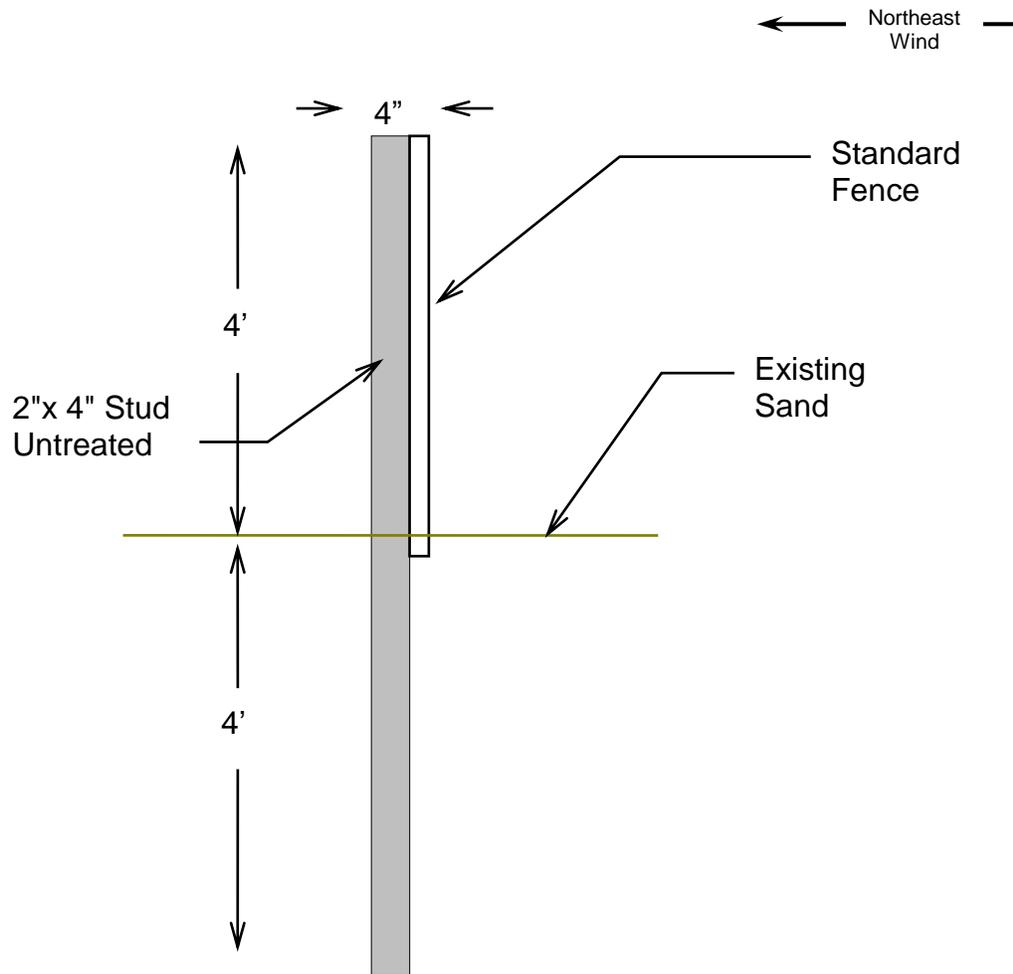

NOT TO SCALE

TRAFFIC CONTROL WILL BE PROVIDED BY NCDOT