



STATE OF NORTH CAROLINA
DEPARTMENT OF TRANSPORTATION

PAT MCCRORY
GOVERNOR

ANTHONY J. TATA
SECRETARY

ADDENDUM NO. 1

May 22, 2015

RE: **NCDOT Highway Division 1 – Camden County Rest Area, U.S. Highway 17,
Camden County, NC
SCO ID No. 14-11342-01A**

PREPARED BY: Facilities Design, NCDOT

The following clarifications, changes, additions and/or deducts shall be made to the Working Drawings and Specifications of the above-referenced project. These changes shall be included in the Contract Amount for the Construction Work as indicated below:

General:

<u>Item</u>	<u>Page No.</u>	<u>Description:</u>
1.		A list of approved MBE vendors may be obtained from the following website: https://www.ips.state.nc.us/vendor/searchvendor.aspx?t=h .

HUB certified vendors are also acceptable

Drawings:

<u>Item</u>	<u>Sheet No.</u>	<u>Description:</u>
1.	A2.2	See attached Bulletin Drawing AB1, for clarification of wood trim around entrances to restrooms, Elevations 11/A2.2 & 12/A2.2.
2.	A1.0	Clarification of Demolition Key Notes D-10 and D-11 which overlap on . . . Sheet A1.0: "D-10: In Men 106 & Women 107, Contractor to remove tile and wall sheathing on South and West walls when Architect is present on site. Minimum one week notification of date of demolition to be given. The existing tile has a horizontal stress fracture along the entire wall and the stress fracture must be evaluated."

"D-11: Contractor to remove existing floor tile & mortar bed in its entirety in Rooms 101, 102, 105, 106, & 109. Existing concrete floor shall be preserved, protected and patched/repaired as needed to accept new tile & grout."

3. A1.0 Clarification of Demolition Key Note D-15, which is cut off at end:
"D-15: Note to Contractor- Existing Floor tile steps down 1/2" at this location. After tile and mortar removed down to floor slab, notify Architect/Owner of resulting condition- if floor slab one level or if it is recessed."
4. A2.4 Toilet Accessory Schedule: Add Item 13: Round Rubber Bumper. Install . on outside of each door into Handicap Accessible Stalls, field verify height to align with wall counter.
5. A2.4 Elevations 2, 4, 5, 7 & 9: Mount toilet paper holders at minimum 24" AFF- to max. 48" AFF at roll dispenser rod, maintain clearance at grab bar.
6. A3.1 Add detail 11/A3.1 for installing 2 new Prefabricated Wood Louvers and . Frame Units with insect screens. Paint to match trim. They replace the . existing wood louvers and the wood boxes currently covering them at . each gable end. Size estimate 10'-0" at base and 2'-0" High at peak. Size to be confirmed when existing box cover removed.
7. E1 Add note: Provide new devices and stainless steel cover plates at original device locations.


Specifications:

<u>Item</u>	<u>Page No.</u>	<u>Description:</u>
1.	09 3000	2.2 Trim and Accessories, A. 1.Applications: a. Open Edges: Change to: External Corners: use finishing/ edge protection profile, Schluter- RONDEC, bullnose-type profile with 1/4 inch radius, integrated trapezoid-perforated anchoring leg. EB-Brushed Stainless Steel Type 304=V2A.
2.	01 8100	Plastic Toilet Compartments 2.03 Accessories A. 4. Add the following: Door pulls needed both sides of handicapped compartments.


END ADDENDUM NO. 1

APPROVED BY: Lisa L. Keel AIA, Facilities Design

cc: Email to all Bidders, SCO;
Priscilla T. Williams, PE, Director Facilities Management Division, NCDOT;
Jennifer Pitts, NCDOT, Roadside Environmental;
Pat Mansfield, NCDOT, Division 1;
Chris Slachta, NCDOT Division 1 Proposals Engineer
Ben Burke PE, Burke Design Group;

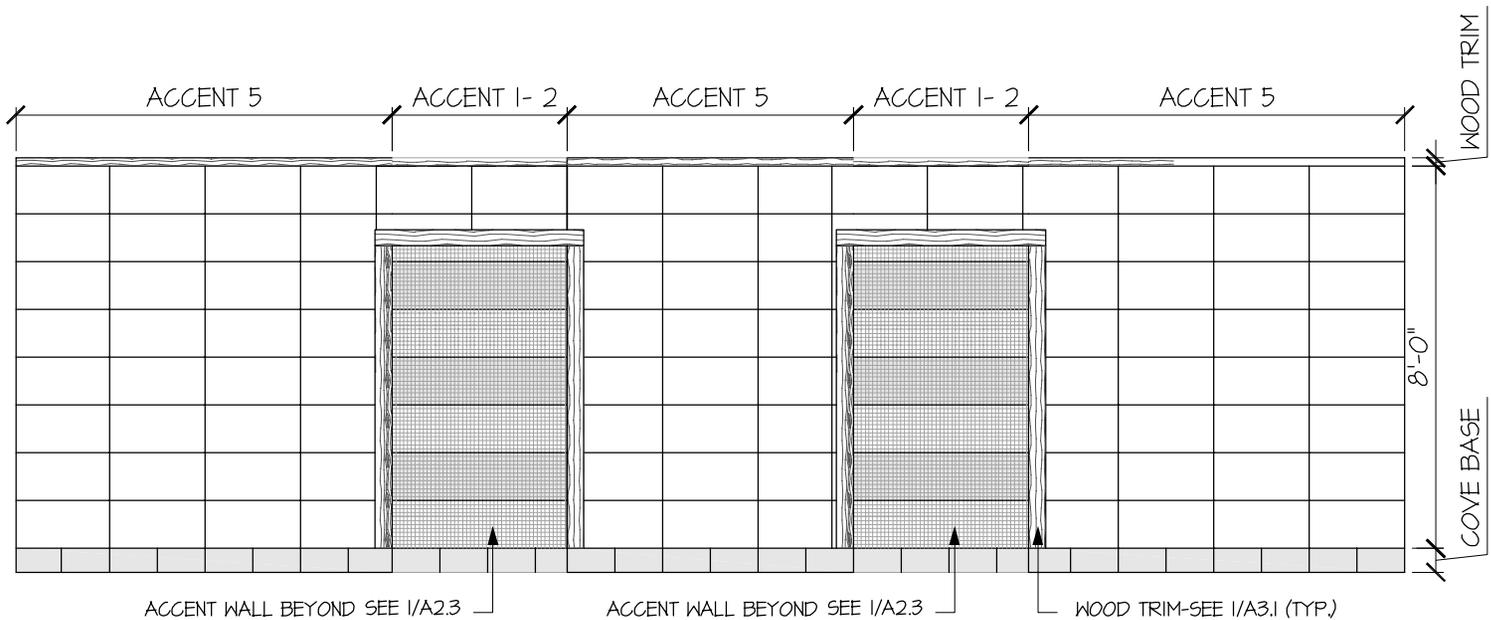

11 ELEVATION
 A2.2 SCALE: 1/4" = 1'-0"

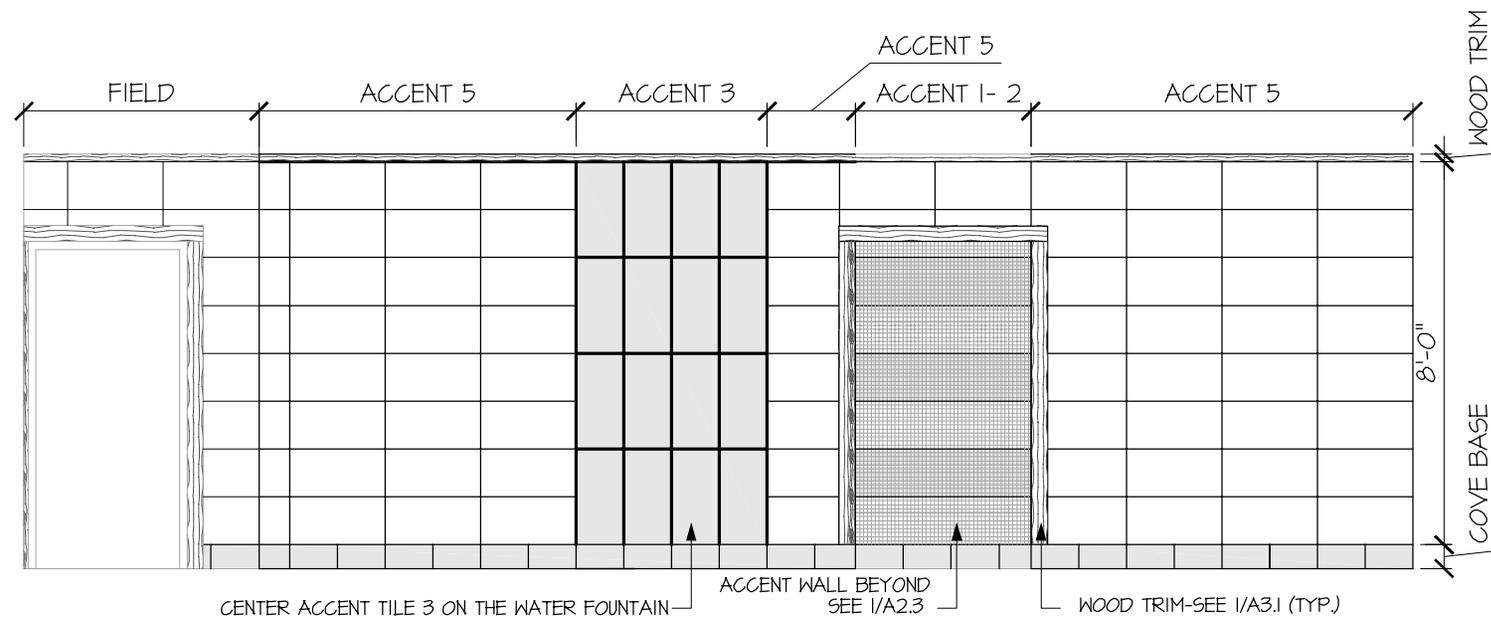

12 ELEVATION
 A2.2 SCALE: 1/4" = 1'-0"

SEAL:

**FACILITIES DESIGN
 ARCHITECTS & ENGINEERS**
 Facilities Management Division, NCDOT
 1 SOUTH WILMINGTON STREET
 919/707-4540 FAX 919/715-0399
 RALEIGH, NORTH CAROLINA 27601



**Camden County Rest Area
 North Carolina DOT**
 US-HWY 17
 CAMDEN COUNTY

PROJECT:
 SCO ID#
 14-11342-01A

REV NO.	DATE

DATE ISSUED: 5/22/15
 DRAWN BY: LLK
 CHECKED BY: LLK

SHEET NO.
 AB-1