

09/08/99

CONTRACT: DA00360 WBS PROJECT: 2017CPT.01.29.10152.1, ETC.

STATE OF NORTH CAROLINA  
DIVISION OF HIGHWAYS


# GATES COUNTY

STATE	STATE PROJECT REFERENCE NO.	SHEET NO.	TOTAL SHEETS
N.C.	2017CPT.01.29.10152.1, ETC.	1	
STATE PROJ. NO.	F. A. PROJ. NO.	DESCRIPTION	
2017CPT.01.29.20372.1		MAP 1	
2017CPT.01.29.20372.1		MAP 2	
2017CPT.01.29.20372.1		MAP 3	
2017CPT.01.29.20372.1		MAP 4	



**LOCATION: MAP #1 SR 1002 FROM NC 32 TO SR 1335**  
**MAP #2 SR 1320 FROM SR 1318 TO NC 32**  
**MAP #3 SR 1325 FROM NC 32 TO END OF PAVEMENT**  
**MAP #4 SR 1312 FROM SR 1304 TO SR 1318**

**TYPE OF WORK: SEAL EXISTING PAVEMENT CRACKS**

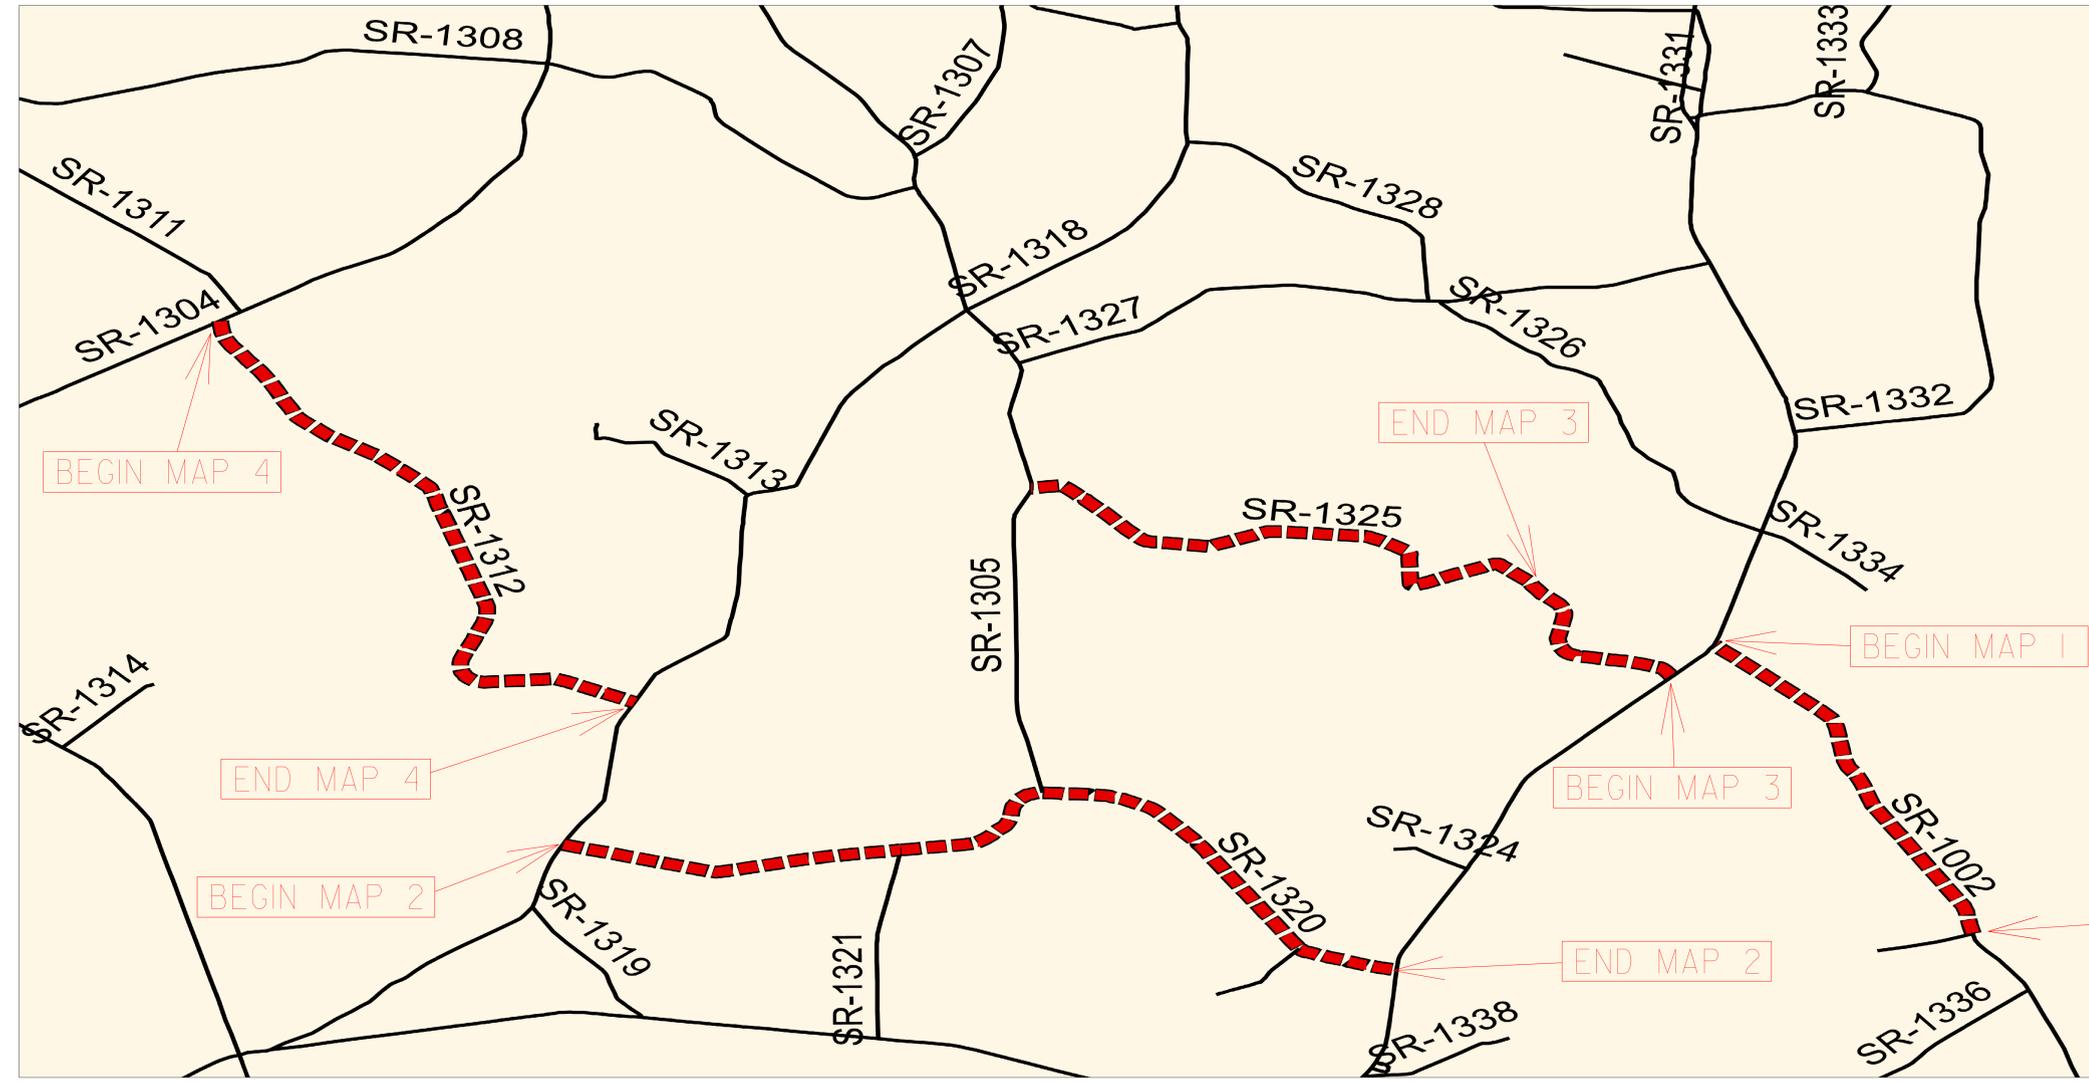

## NTS

### PROJECT LENGTH

- LENGTH OF ROADWAY PROJECT MAP 1 = 2.30 MI.
- LENGTH OF ROADWAY PROJECT MAP 2 = 4.60 MI.
- LENGTH OF ROADWAY PROJECT MAP 3 = 1.10 MI.
- LENGTH OF ROADWAY PROJECT MAP 4 = 3.59 MI.

Prepared in the Office of:  
**DIVISION OF HIGHWAYS**  
 113 Airport Dr., Edenton NC, 27932


---

2012 STANDARD SPECIFICATIONS

LETTING DATE: \_\_\_\_\_

**W.B. HOBBS, P.E.**  
 DIVISION PROJECT MANAGER

**C.E. SLACHTA**  
 DIVISION PROPOSALS ENGINEER

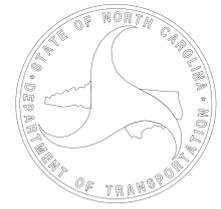

\$\$\$\$\$SYTIME\$\$\$\$\$  
\$\$\$\$\$DCN\$\$\$\$\$  
\$\$\$\$\$USERNAME\$\$\$\$\$

09/08/99


CONTRACT: DA00360 WBS PROJECT: 2017CPT.01.29.10152.1, ETC.

STATE OF NORTH CAROLINA  
DIVISION OF HIGHWAYS

STATE	STATE PROJECT REFERENCE NO.	SHEET NO.	TOTAL SHEETS
N.C.	2017CPT.01.29.10152.1, ETC.	1-A	
STATE PROJ. NO.	F. A. PROJ. NO.	DESCRIPTION	
2017CPT.01.29.20372.1		MAP 5	
2017CPT.01.29.20372.1		MAP 6	

# GATES COUNTY

LOCATION: MAP #5 SR 1225 FROM SR 1217 TO END OF PAVEMENT  
 MAP #6 SR 1122 FROM US 13 TO SR 1113  
 TYPE OF WORK: SEAL EXISTING PAVEMENT CRACKS

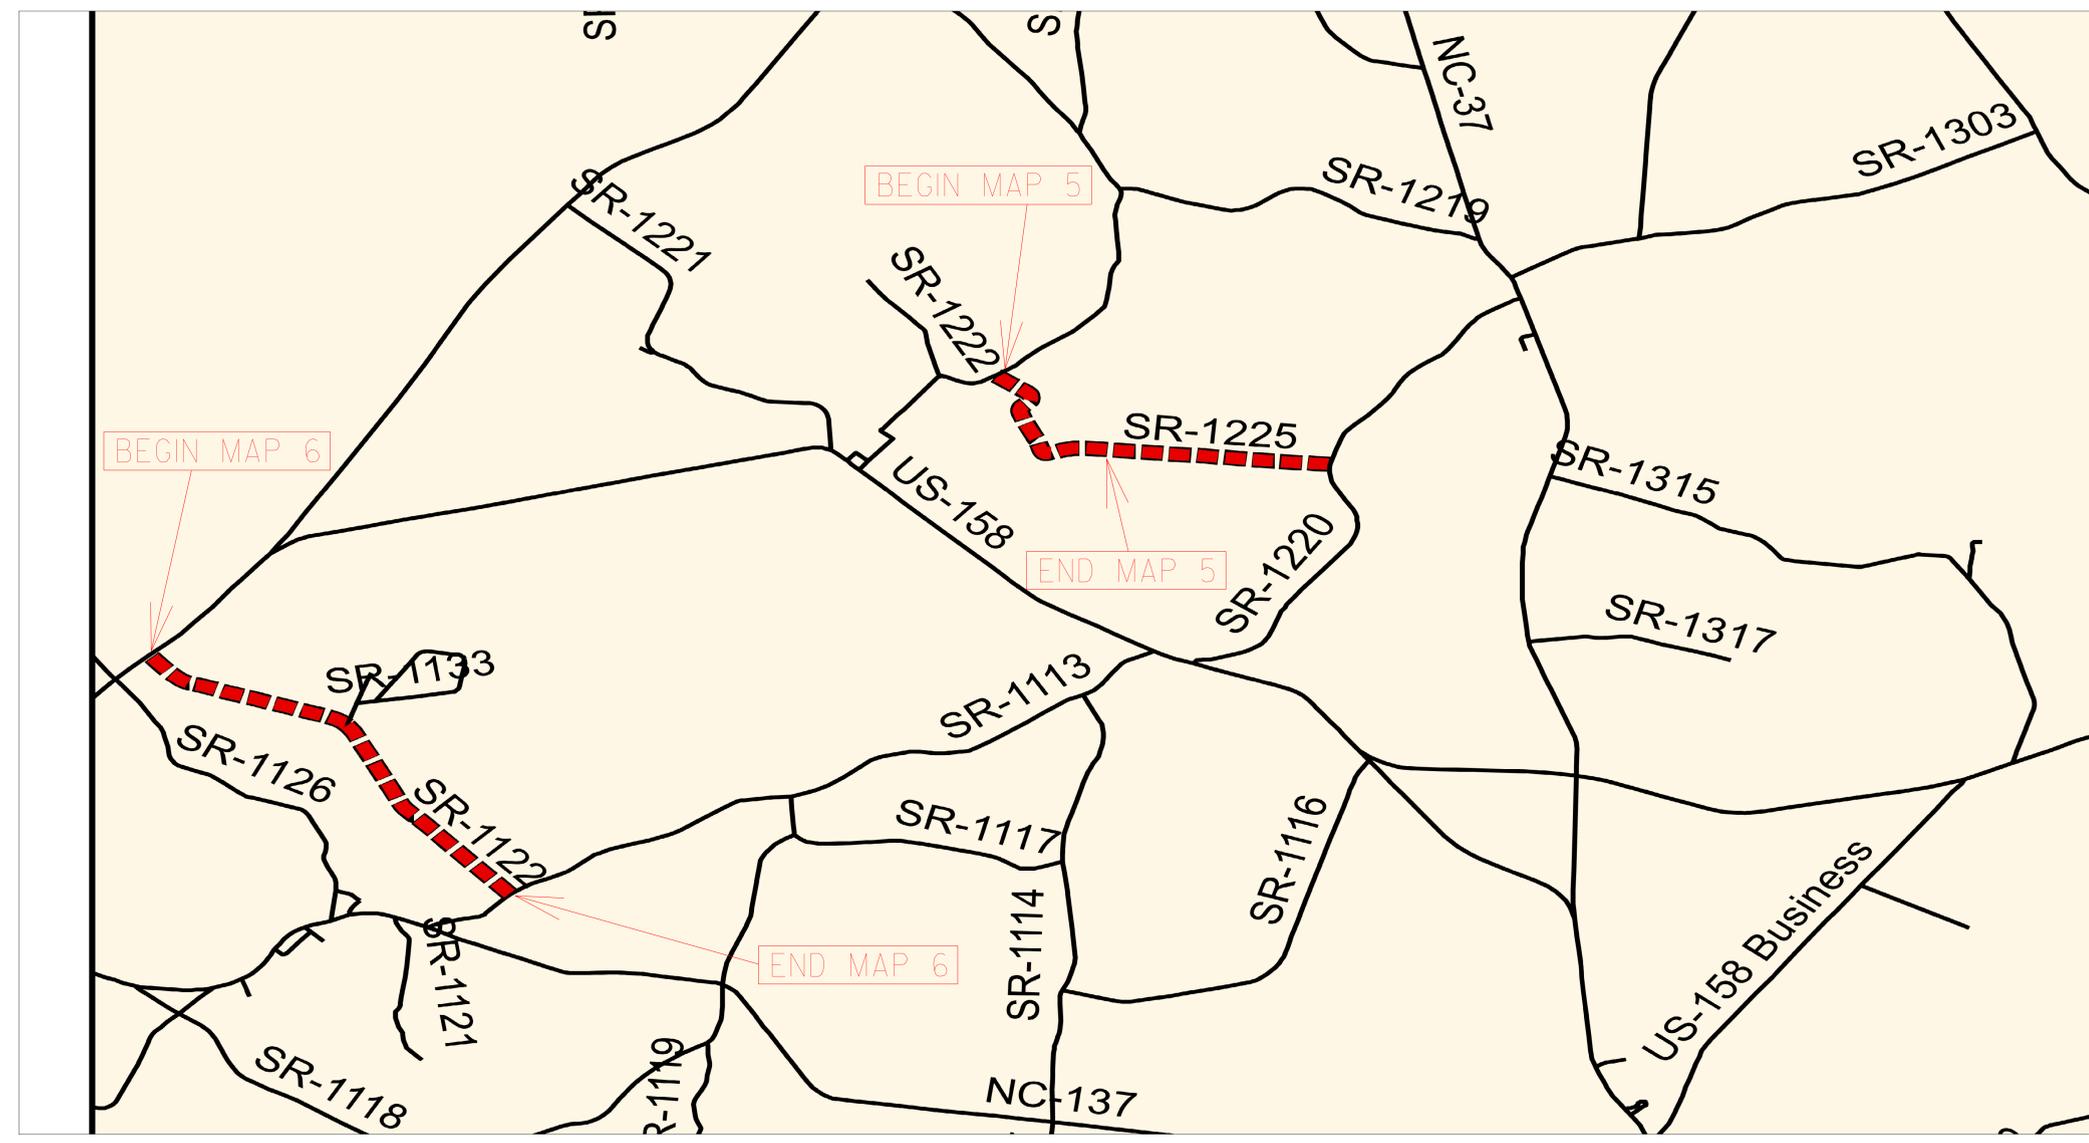

## NTS

### PROJECT LENGTH

LENGTH OF ROADWAY PROJECT MAP 5 = 0.73 MI.  
 LENGTH OF ROADWAY PROJECT MAP 6 = 2.09 MI.

Prepared in the Office of:  
**DIVISION OF HIGHWAYS**  
 113 Airport Dr., Edenton NC, 27932


---

2012 STANDARD SPECIFICATIONS

LETTING DATE: \_\_\_\_\_

**W.B. HOBBS, P.E.**  
 DIVISION PROJECT MANAGER

**C.E. SLACHTA**  
 DIVISION PROPOSALS ENGINEER

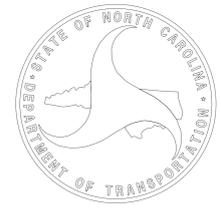

\$\$\$\$\$SYTIME\$\$\$\$\$  
\$\$\$\$\$DCN\$\$\$\$\$  
\$\$\$\$\$USERNAME\$\$\$\$\$

09/08/99

SYSTEMS  
DCN  
USER


CONTRACT: DA00360 WBS PROJECT: 2017CPT.01.29.10152.1, ETC.

STATE OF NORTH CAROLINA  
DIVISION OF HIGHWAYS

STATE	STATE PROJECT REFERENCE NO.	SHEET NO.	TOTAL SHEETS
N.C.	2017CPT.01.29.10152.1, ETC.	1-B	
STATE PROJ. NO.	F. A. PROJ. NO.	DESCRIPTION	
2017CPT.01.29.10372.1		MAP 7	

# GATES COUNTY

LOCATION: MAP #7 NC 37 FROM NC 32 TO US 158  
TYPE OF WORK: SEAL EXISTING PAVEMENT CRACKS

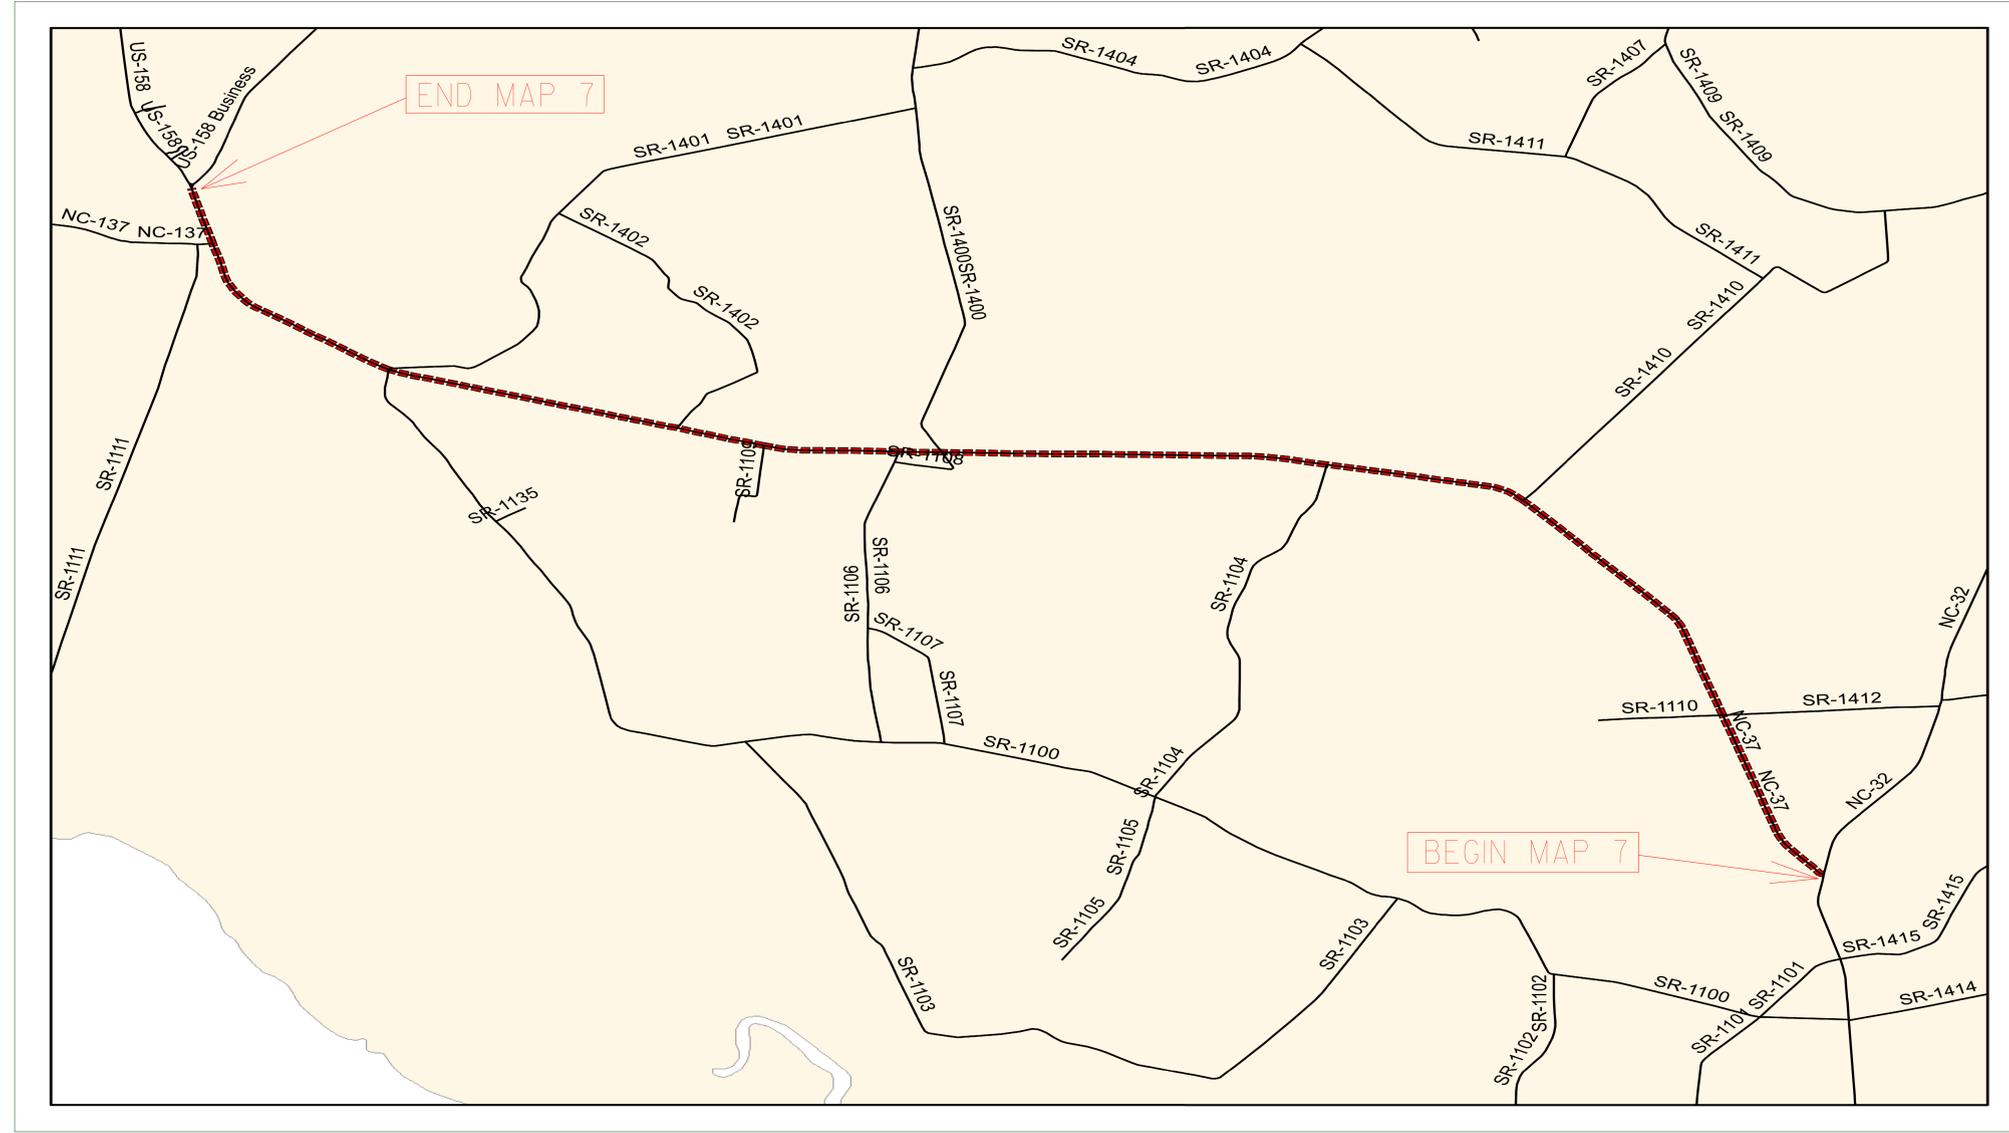

# NTS

**PROJECT LENGTH**  
  
LENGTH OF ROADWAY PROJECT MAP 7 = 11.20 MI.

Prepared in the Office of:  
**DIVISION OF HIGHWAYS**  
113 Airport Dr., Edenton NC, 27932


---

2012 STANDARD SPECIFICATIONS

LETTING DATE: \_\_\_\_\_

**W.B. HOBBS, P.E.**  
DIVISION PROJECT MANAGER

**C.E. SLACHTA**  
DIVISION PROPOSALS ENGINEER

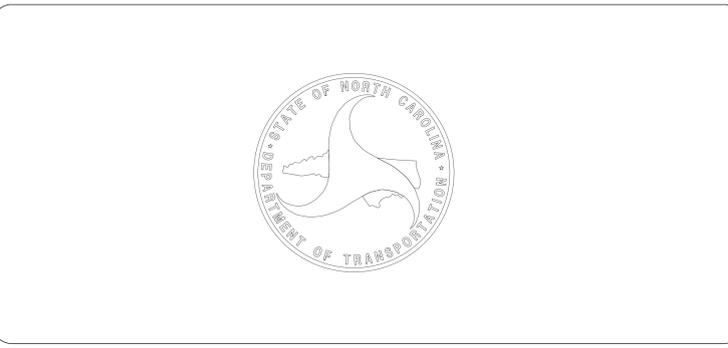



09/08/99

CONTRACT: DA00360 WBS PROJECT: 2017CPT.01.29.10152.1, ETC.


STATE OF NORTH CAROLINA  
DIVISION OF HIGHWAYS

STATE	STATE PROJECT REFERENCE NO.	SHEET NO.	TOTAL SHEETS
N.C.	2017CPT.01.29.10152.1, ETC.	1-D	
STATE PROJ. NO.	F. A. PROJ. NO.	DESCRIPTION	
2017CPT.01.29.20702.1		MAP 9	
2017CPT.01.29.20702.1		MAP 13	
2017CPT.01.29.20702.1		MAP 14	
2017CPT.01.29.20702.1		MAP 15	
2017CPT.01.29.20702.1		MAP 16	

# PASQUOTANK COUNTY

**LOCATION:** MAP #9 SR 1103 FROM SR 1112 TO SR 1115  
 MAP #13 SR 1112 FROM NC 344 TO SR 1103  
 MAP #14 SR 1113 FROM NC 344 TO END OF MAINTENANCE  
 MAP #15 SR 1115 FROM SR 1118 TO SR 1103  
 MAP #16 SR 1116 FROM SR 1103 TO SR 1114

**TYPE OF WORK:** SEAL EXISTING PAVEMENT CRACKS

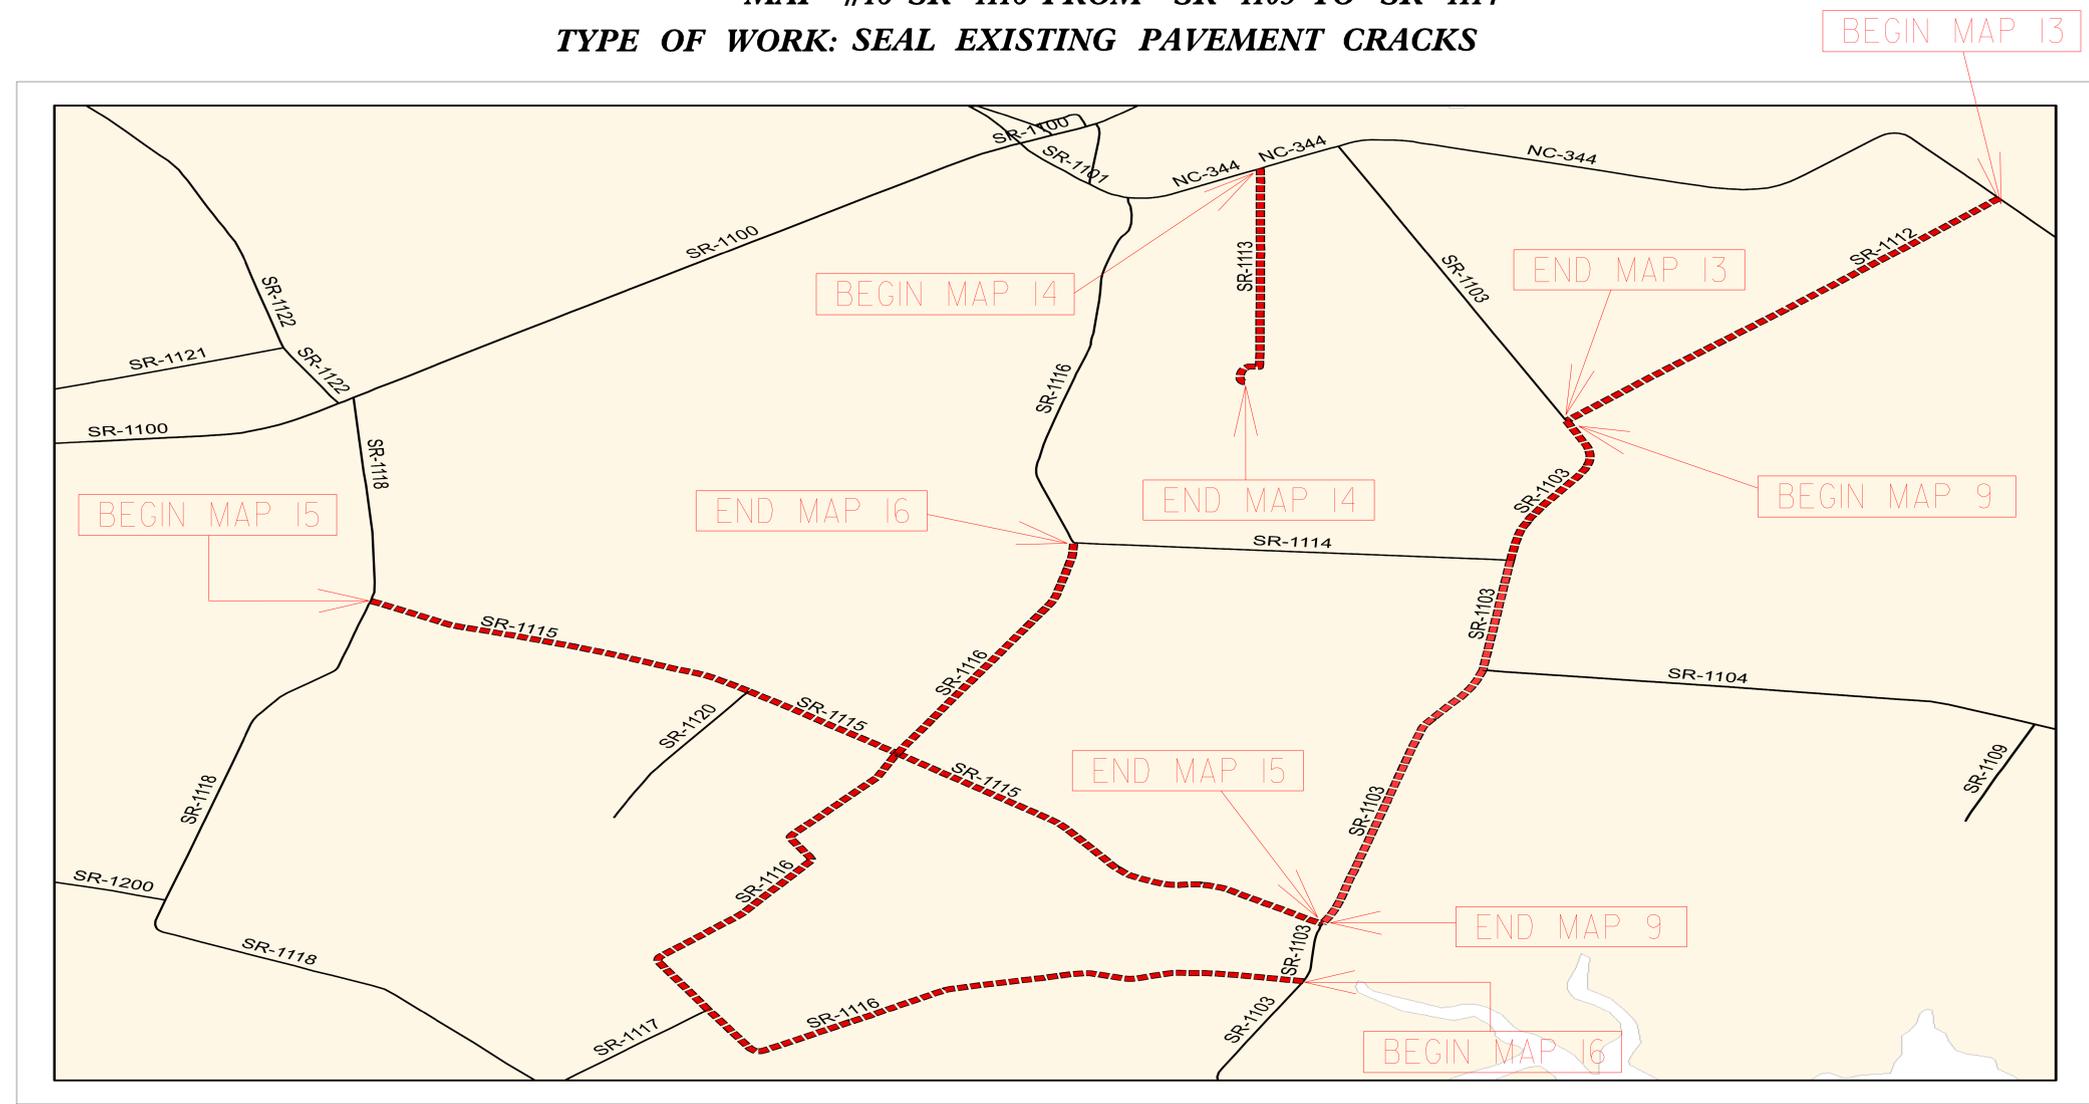

## NTS

### PROJECT LENGTH

- LENGTH OF ROADWAY PROJECT MAP 9 = 2.15 MI.
- LENGTH OF ROADWAY PROJECT MAP 13 = 1.40 MI.
- LENGTH OF ROADWAY PROJECT MAP 14 = 0.89 MI.
- LENGTH OF ROADWAY PROJECT MAP 15 = 1.29 MI.
- LENGTH OF ROADWAY PROJECT MAP 16 = 3.88 MI.


Prepared in the Office of:  
**DIVISION OF HIGHWAYS**  
 113 Airport Dr., Edenton NC, 27932

2012 STANDARD SPECIFICATIONS

LETTING DATE: \_\_\_\_\_

**W.B. HOBBS, P.E.**  
 DIVISION PROJECT MANAGER

**C.E. SLACHTA**  
 DIVISION PROPOSALS ENGINEER

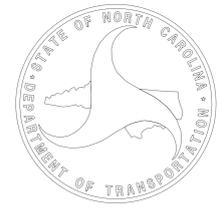

\$\$\$\$\$SYTIME\$\$\$\$\$  
\$\$\$\$\$DCN\$\$\$\$\$  
\$\$\$\$\$USERNAME\$\$\$\$\$

09/08/99

SYSTEMS DCN USERNAME

CONTRACT: DA00360 WBS PROJECT: 2017CPT.01.29.10152.1, ETC.


STATE OF NORTH CAROLINA DIVISION OF HIGHWAYS

PASQUOTANK COUNTY

LOCATION: MAP #10 SR 1107 FROM NC 344 TO DEAD END
MAP #11 SR 1108 FROM SR 1104 TO DEAD END
MAP #12 SR 1109 FROM SR 1104 TO DEAD END
MAP #17 SR 1104 FROM SR 1103 TO NC 344
TYPE OF WORK: SEAL EXISTING PAVEMENT CRACKS



Table with columns: STATE, STATE PROJECT REFERENCE NO., SHEET NO., TOTAL SHEETS, STATE PROJ. NO., F. A. PROJ. NO., DESCRIPTION. Values include N.C., 2017CPT.01.29.10152.1, ETC., 1-E, and various map numbers.

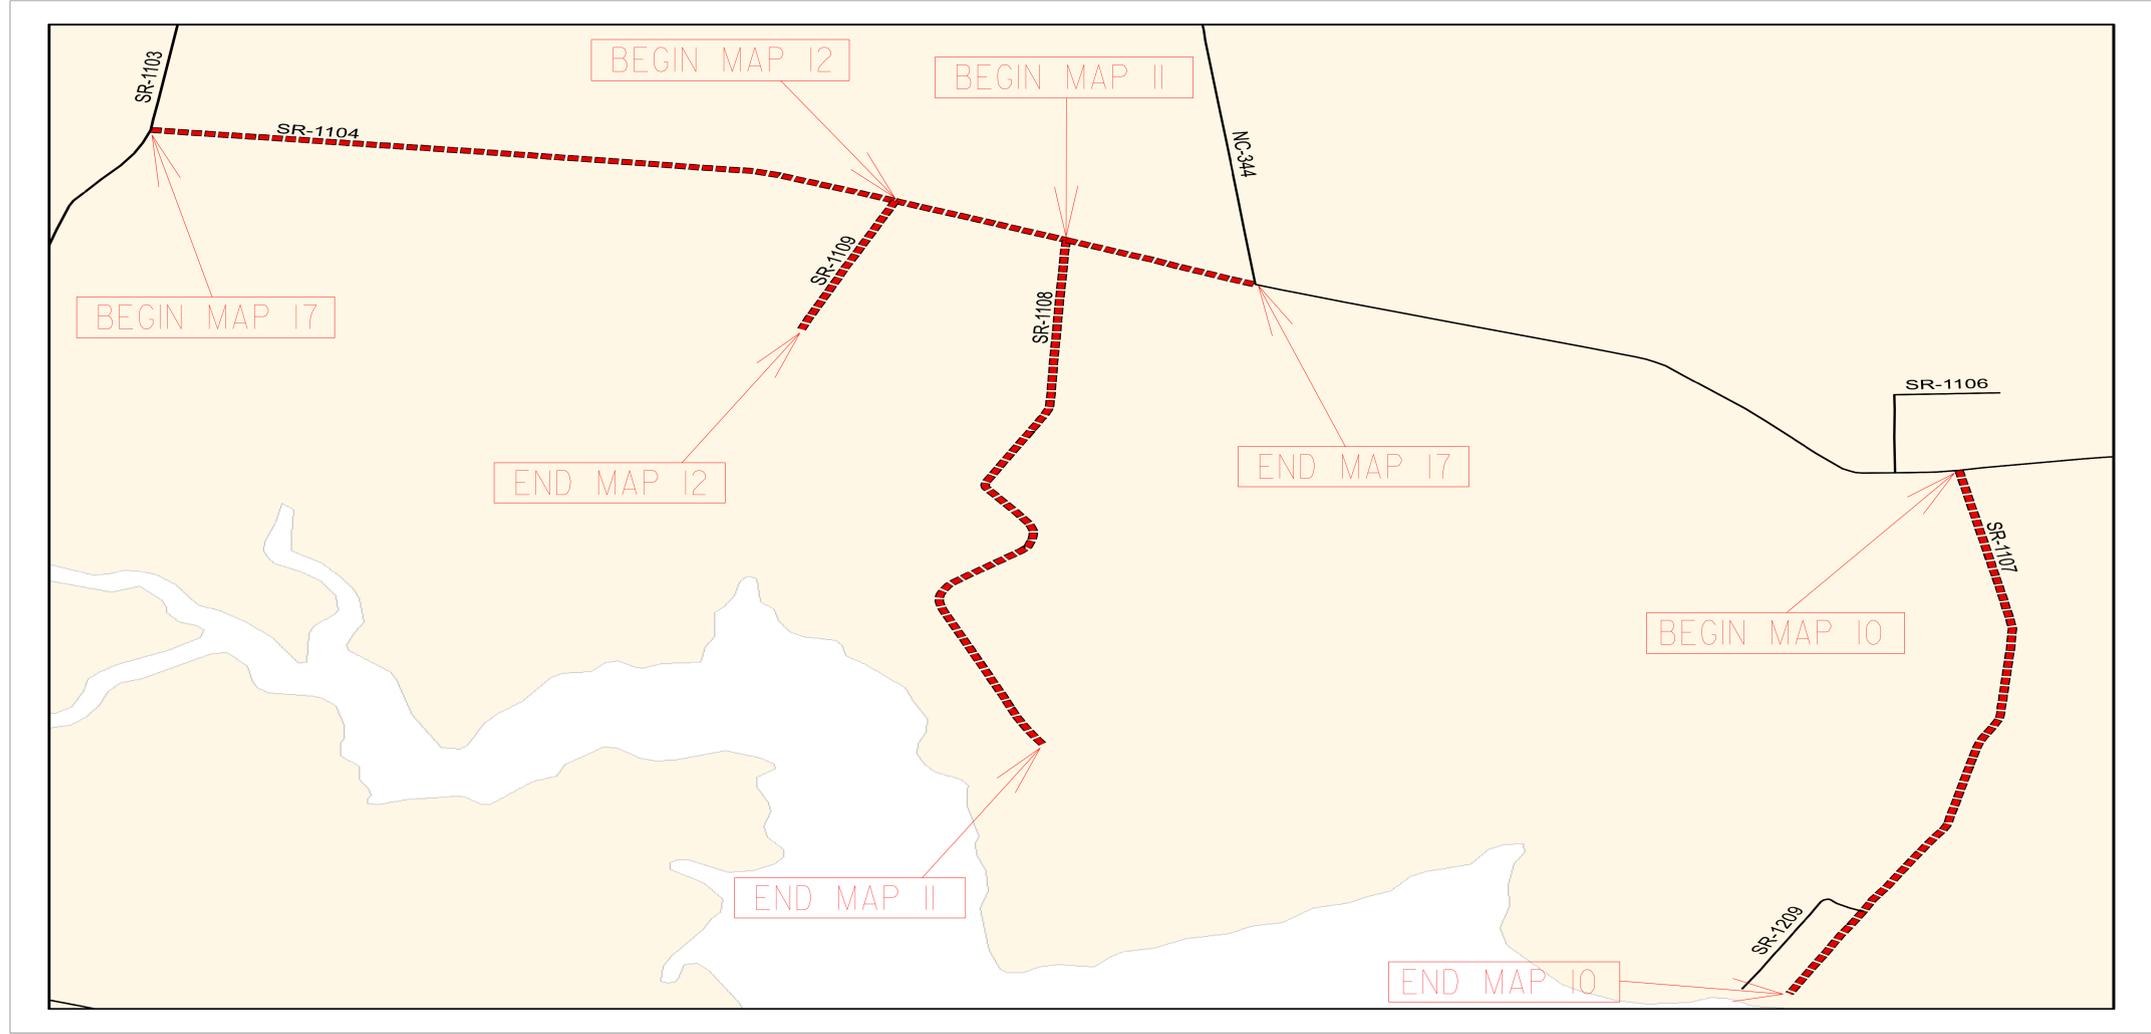


NTS

PROJECT LENGTH

- LENGTH OF ROADWAY PROJECT MAP 10 = 1.67 MI.
LENGTH OF ROADWAY PROJECT MAP 11 = 1.68 MI.
LENGTH OF ROADWAY PROJECT MAP 12 = 0.42 MI.
LENGTH OF ROADWAY PROJECT MAP 17 = 2.12 MI.

Prepared in the Office of: DIVISION OF HIGHWAYS
113 Airport Dr., Edenton NC, 27932
2012 STANDARD SPECIFICATIONS
LETTING DATE:
W.B. HOBBS, P.E. DIVISION PROJECT MANAGER
C.E. SLACHTA DIVISION PROPOSALS ENGINEER

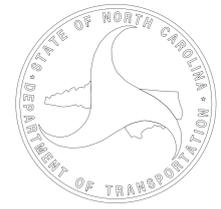

\$\$\$\$\$SYTIME\$\$\$\$  
 \$\$\$DCN\$\$\$\$\$  
 \$\$\$USERNAME\$\$\$

09/08/99

**CONTRACT: DA00360      WBS PROJECT: 2017CPT.01.29.10152.1, ETC.**

***NTS***


STATE OF NORTH CAROLINA  
 DIVISION OF HIGHWAYS

***PASQUOTANK COUNTY***

LOCATION: MAP #18 NC 344 FROM S. CURB AND GUTTER IN ELIZABETH CITY TO LANE SPLIT  
 MAP #19 NC 344 NB FROM LANE SPLIT TO US 17 BYPASS  
 MAP #20 NC 344 SB FROM US 17 BYPASS TO LANE MERGE  
 TYPE OF WORK: SEAL EXISTING PAVEMENT CRACKS



STATE	STATE PROJECT REFERENCE NO.	SHEET NO.	TOTAL SHEETS
N.C.	2017CPT.01.29.10152.1, ETC.	1-F	
STATE PROJ. NO.	F.A. PROJ. NO.	DESCRIPTION	
2017CPT.01.29.10702.1		MAP 18	
2017CPT.01.29.10702.1		MAP 19	
2017CPT.01.29.10702.1		MAP 20	

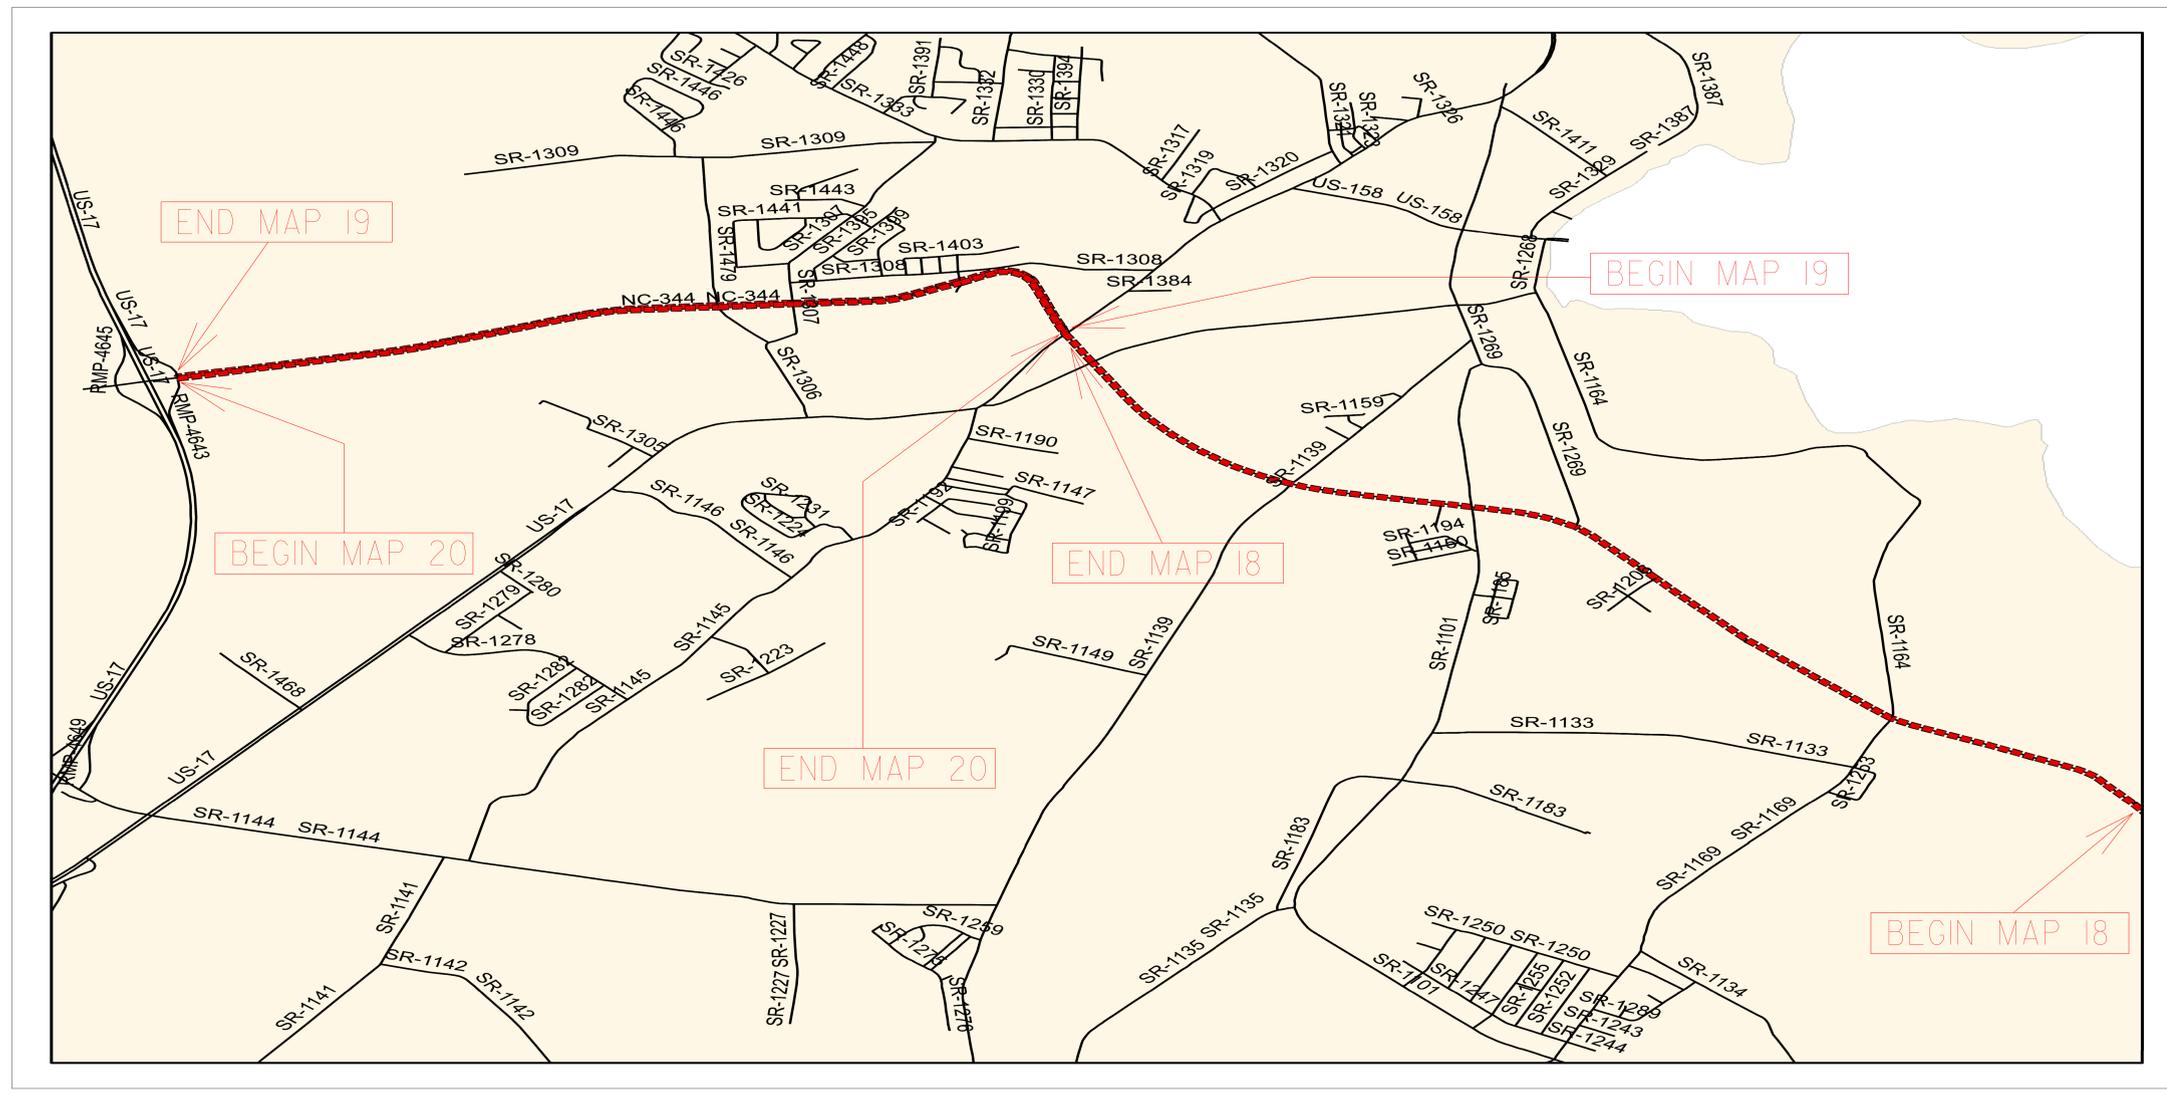


PROJECT LENGTH

LENGTH OF ROADWAY PROJECT MAP 18 = 4.35 MI.  
 LENGTH OF ROADWAY PROJECT MAP 19 = 3.29 MI.  
 LENGTH OF ROADWAY PROJECT MAP 20 = 3.29 MI.

Prepared in the Office of:  
**DIVISION OF HIGHWAYS**  
 113 Airport Dr., Edenton NC, 27932

2012 STANDARD SPECIFICATIONS	LETTING DATE:	<b>W.B. HOBBS, P.E.</b> DIVISION PROJECT MANAGER
		<b>C.E. SLACHTA</b> DIVISION PROPOSALS ENGINEER

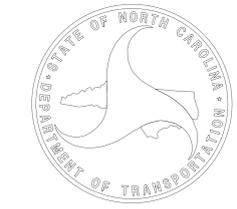

09/08/99

SYSTEMS DCN USERNAME


CONTRACT: DA00360 WBS PROJECT: 2017CPT.01.29.10152.1, ETC.

STATE OF NORTH CAROLINA DIVISION OF HIGHWAYS

Table with project details: STATE (N.C.), STATE PROJECT REFERENCE NO. (2017CPT.01.29.10152.1, ETC.), SHEET NO. (1-G), TOTAL SHEETS, STATE PROJ. NO. (2017CPT.01.29.20722.1), F.A. PROJ. NO., DESCRIPTION (MAP 21, MAP 22)

PERQUIMANS COUNTY

LOCATION: MAP #21 SR 1001 FROM NC 37 TO PASQUOTANK CO. LINE
MAP #22 SR 1202 FOM SR 1200 TO SR 1203
TYPE OF WORK: SEAL EXISTING PAVEMENT CRACKS

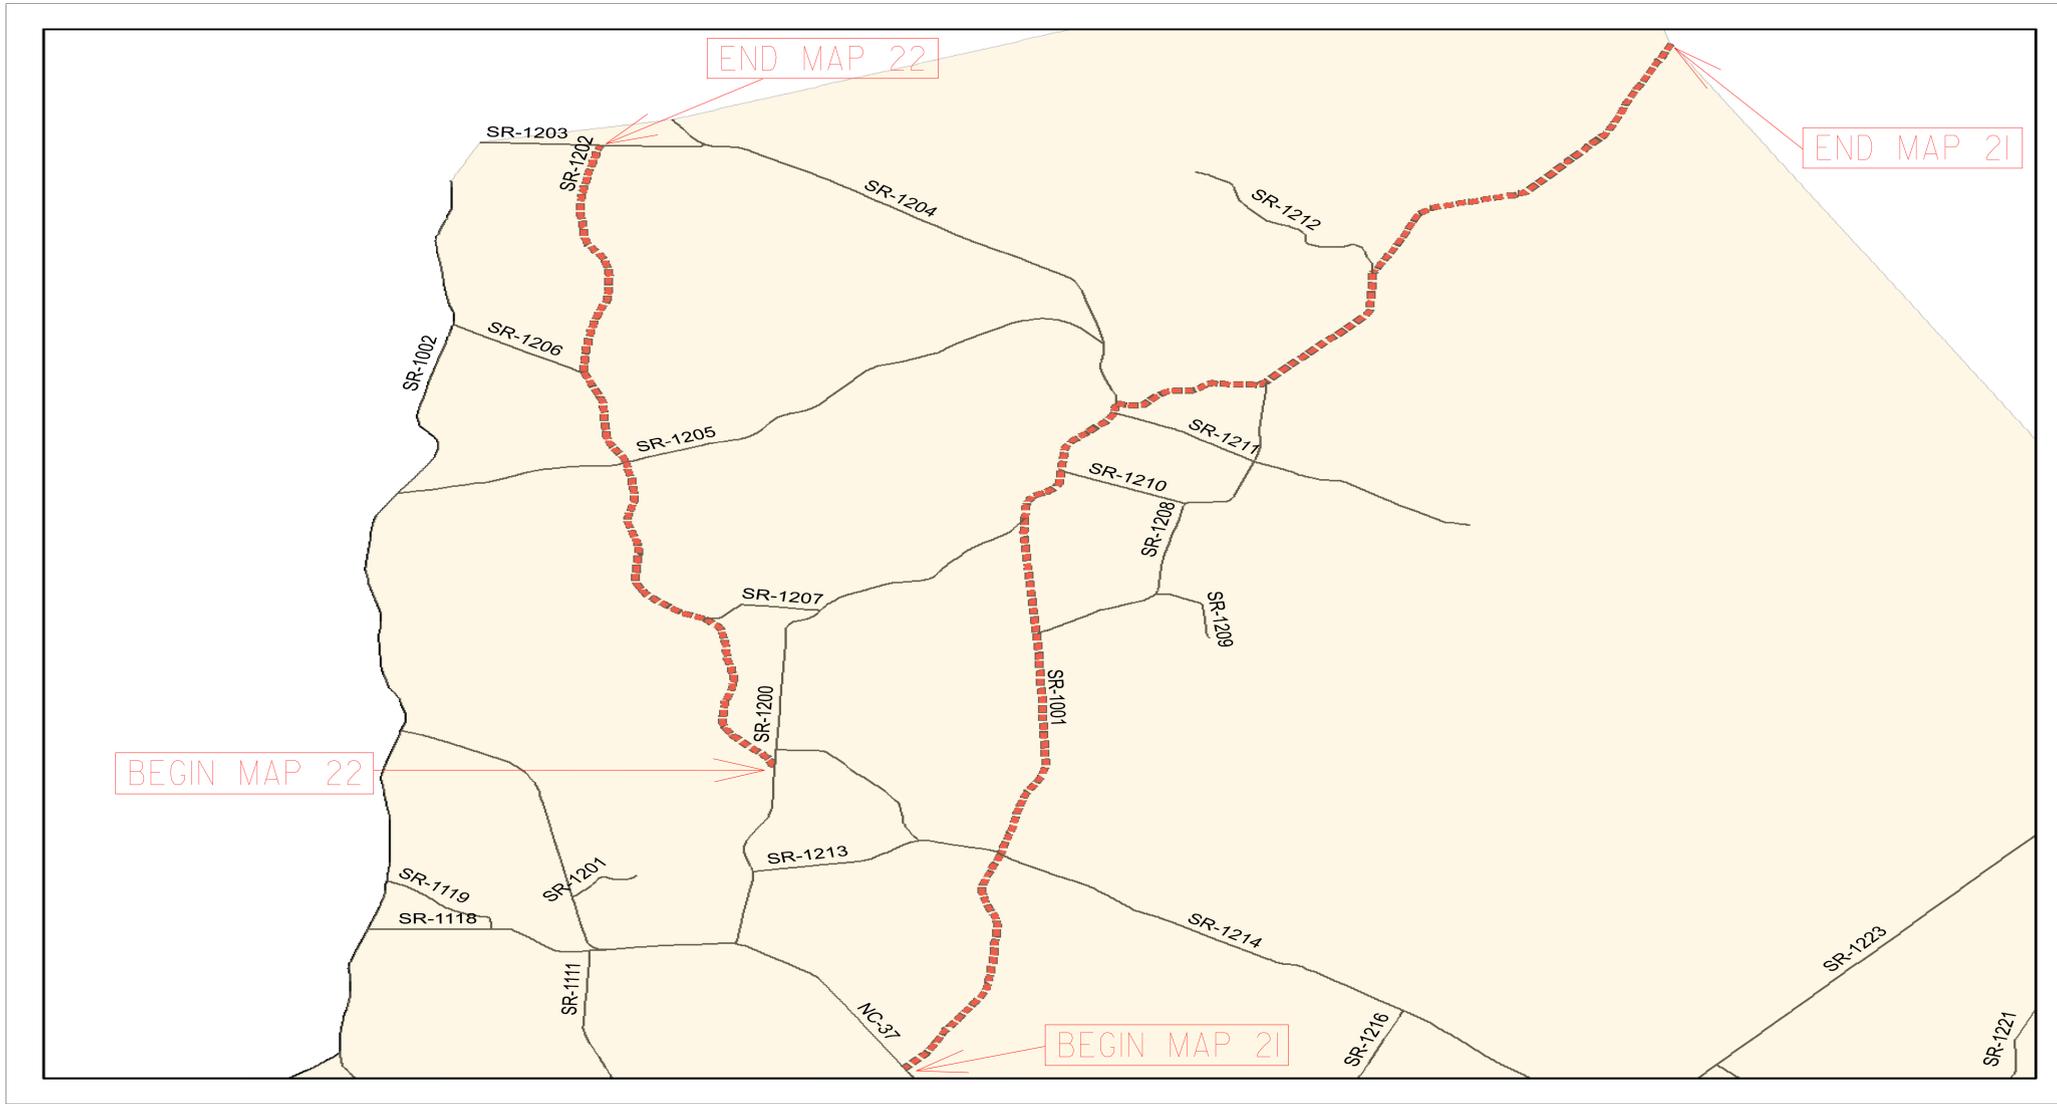

NTS

PROJECT LENGTH

LENGTH OF ROADWAY PROJECT MAP 21 = 9.59 MI.
LENGTH OF ROADWAY PROJECT MAP 22 = 5.06 MI.


Prepared in the Office of:
DIVISION OF HIGHWAYS
113 Airport Dr., Edenton NC, 27932

2012 STANDARD SPECIFICATIONS

LETTING DATE:

W.B. HOBBS, P.E.
DIVISION PROJECT MANAGER

C.E. SLACHTA
DIVISION PROPOSALS ENGINEER

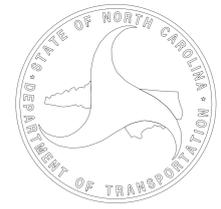

**CONTRACT: DA00360**      **WBS PROJECT: 2017CPT.01.29.10152.1, ETC.**

**NTS**

**PROJECT LENGTH**

**LENGTH OF ROADWAY PROJECT MAP 23 = 9.23 MI.**

2012 STANDARD SPECIFICATIONS

LETTING DATE:


Prepared in the Office of:

**DIVISION OF HIGHWAYS**

113 Airport Dr., Edenton NC, 27932

**W.B. HOBBS, P.E.**  
DIVISION PROJECT MANAGER


**C.E. SLACHTA**  
DIVISION PROPOSALS ENGINEER

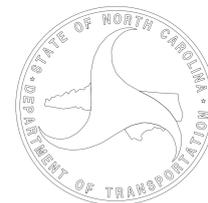

STATE OF NORTH CAROLINA  
DIVISION OF HIGHWAYS

**PERQUIMANS COUNTY**

**LOCATION: MAP #23 NC 37 FROM CHOWAN CO. LINE TO US 17 BUS.**  
**TYPE OF WORK: SEAL EXISTING PAVEMENT CRACKS**

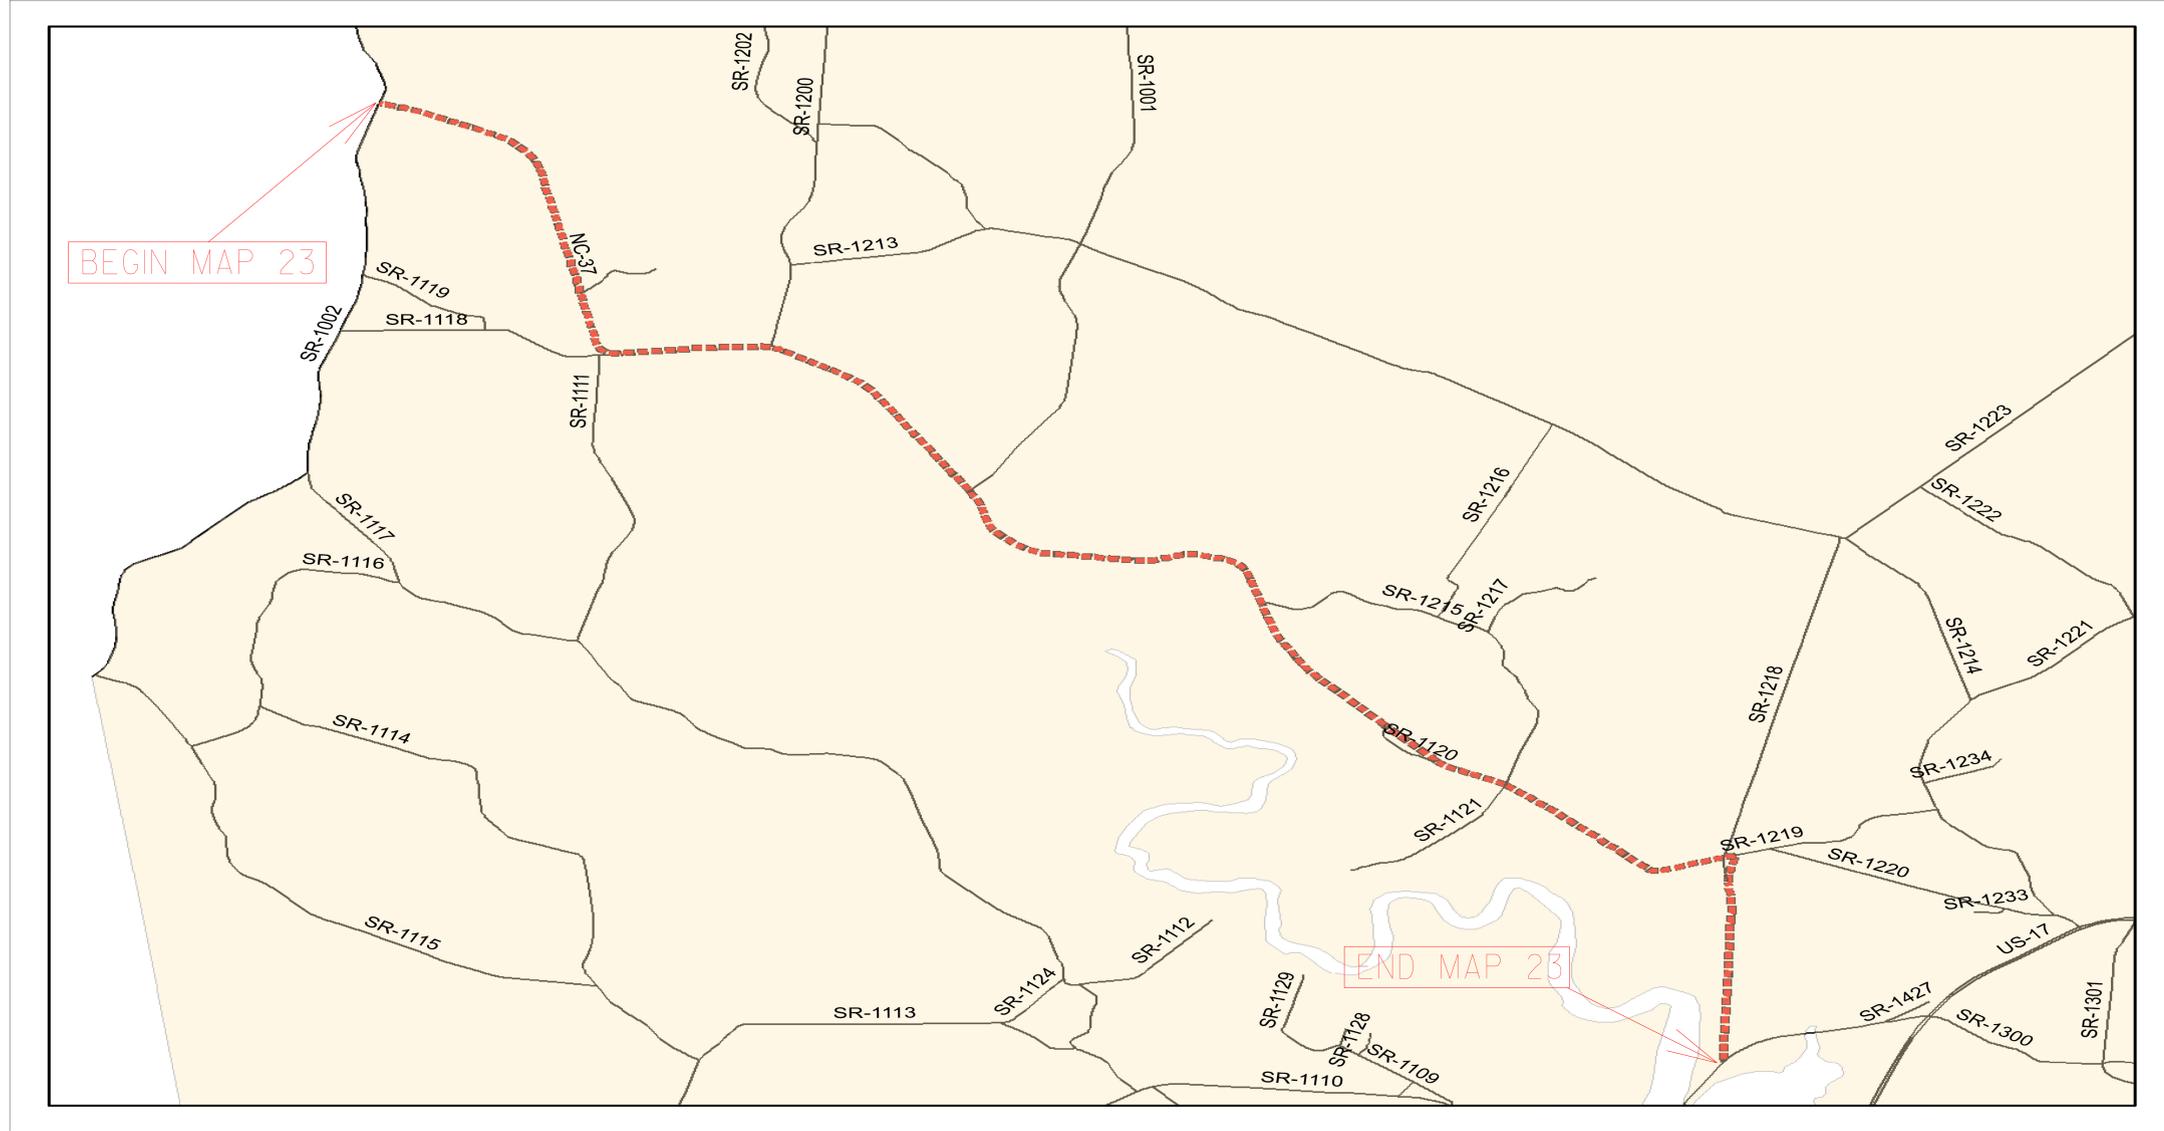

STATE	STATE PROJECT REFERENCE NO.	SHEET NO.	TOTAL SHEETS
N.C.	2017CPT.01.29.10152.1, ETC.	1-H	
STATE PROJ. NO.	F. A. PROJ. NO.	DESCRIPTION	
2017CPT.01.29.10722.1		MAP 23	




STATE	STATE PROJECT REFERENCE NO.	SHEET NO.	TOTAL SHEETS
N.C.	2017CPT.01.29.10152.1, ETC.	1-J	
STATE PROJ. NO.	F. A. PROJ. NO.	DESCRIPTION	
2017CPT.01.29.10212.1		MAP 26	
2017CPT.01.29.10212.1		MAP 27	

STATE OF NORTH CAROLINA  
DIVISION OF HIGHWAYS

# CHOWAN COUNTY

**LOCATION: MAP #26 NC 32 FROM NC 37 TO GATES CO. LINE**  
**MAP #27 NC 37 FROM NC 32 TO PERQUIMANS CO. LINE**  
**TYPE OF WORK: SEAL EXISTING PAVEMENT CRACKS**

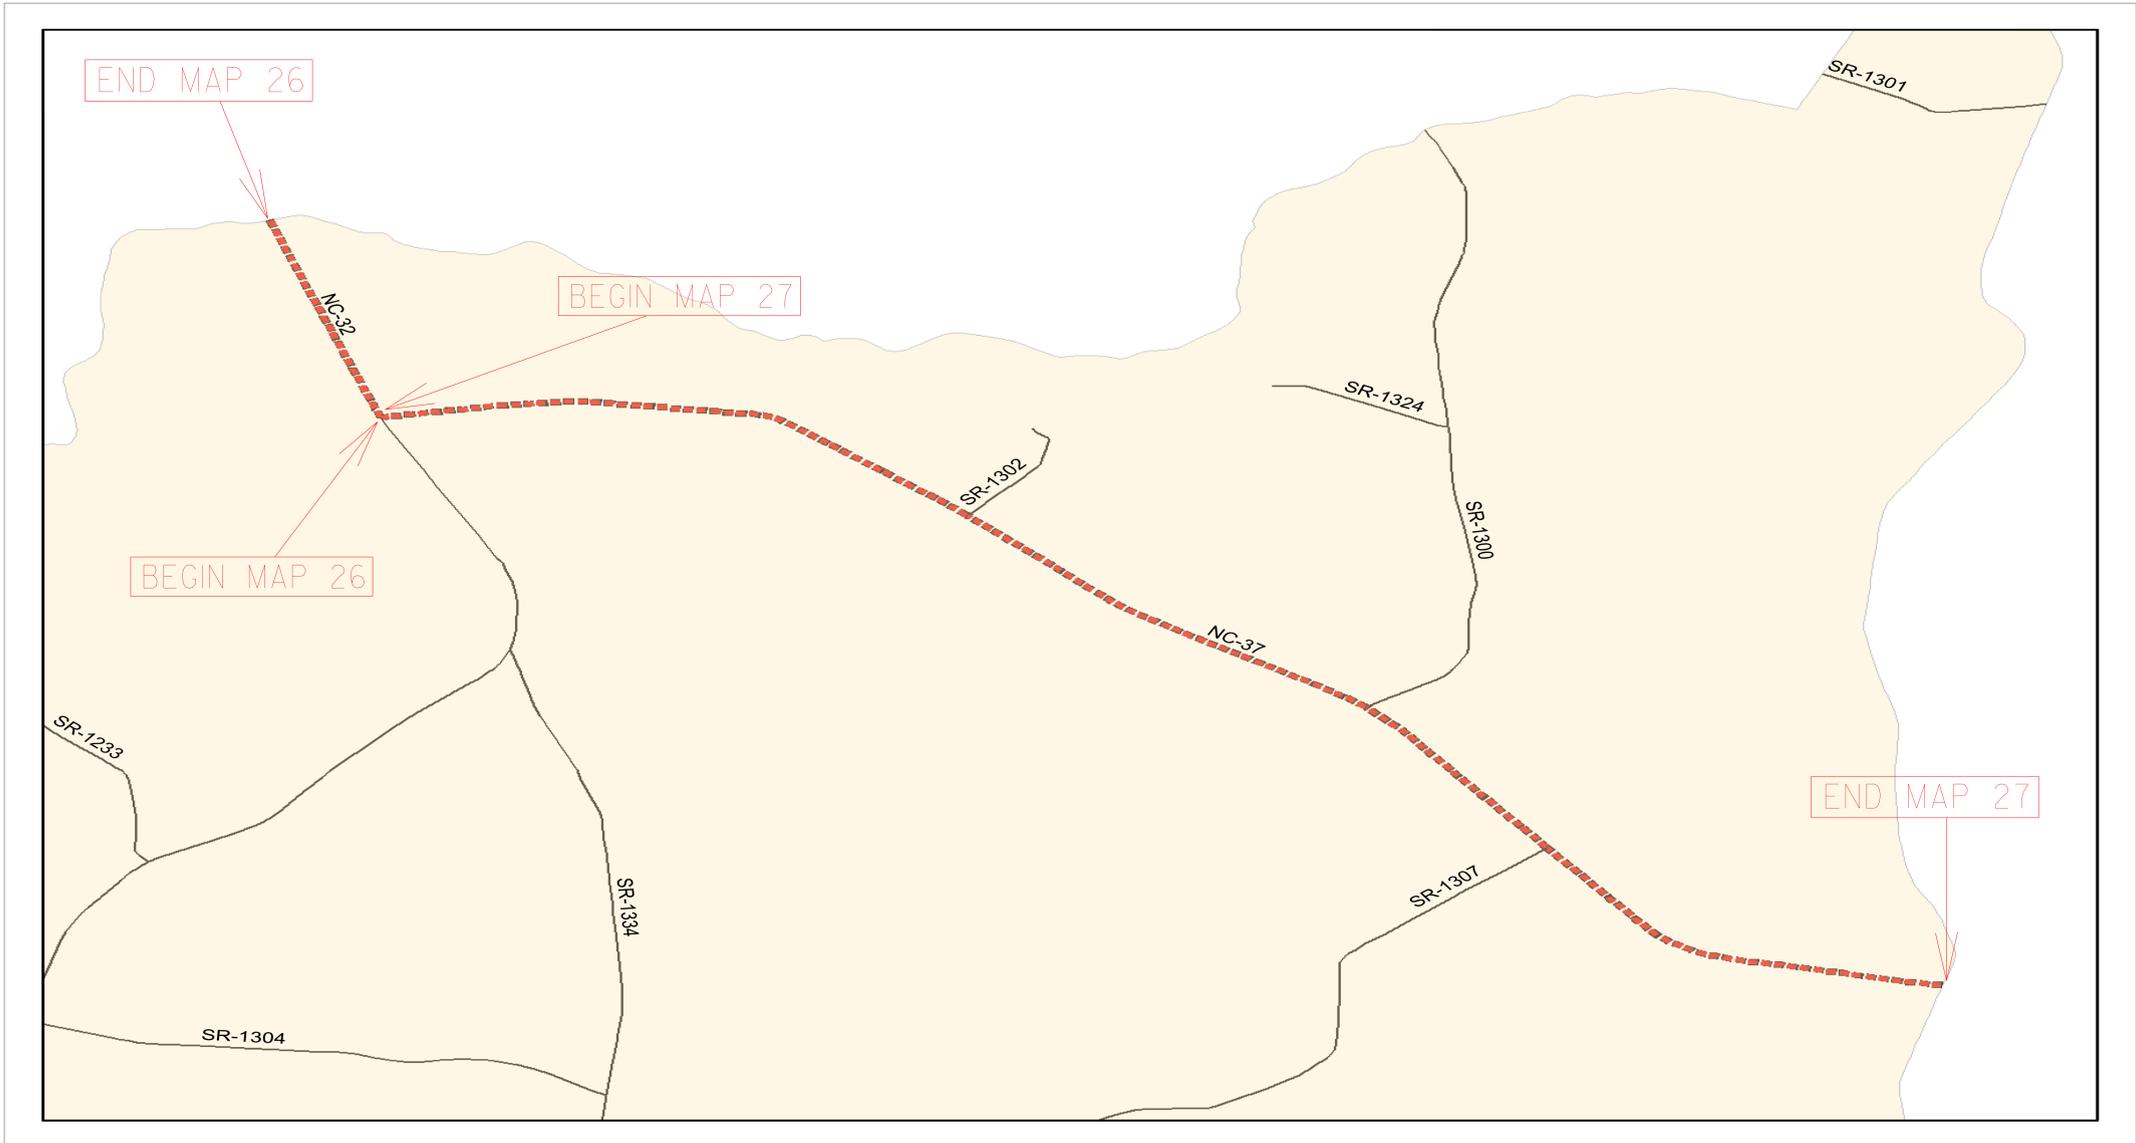

**CONTRACT: DA00360      WBS PROJECT: 2017CPT.01.29.10152.1, ETC.**

\$\$\$SYSTEM\$\$\$\$  
 \$\$\$DCN\$\$\$\$  
 \$\$\$USERNAME\$\$\$

*NTS*


**PROJECT LENGTH**

**LENGTH OF ROADWAY PROJECT MAP 26 = 1.00 MI.**  
**LENGTH OF ROADWAY PROJECT MAP 27 = 1.26 MI.**

Prepared in the Office of:  
**DIVISION OF HIGHWAYS**  
 113 Airport Dr., Edenton NC, 27932

2012 STANDARD SPECIFICATIONS  
  
 LETTING DATE: \_\_\_\_\_

**W.B. HOBBS, P.E.**  
 DIVISION PROJECT MANAGER  
  
**C.E. SLACHTA**  
 DIVISION PROPOSALS ENGINEER

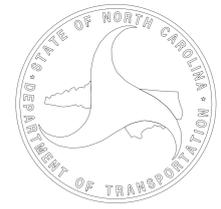






CONTRACT: DA00360 WBS PROJECT: 2017CPT.01.29.10152.1, ETC.

STATE OF NORTH CAROLINA  
DIVISION OF HIGHWAYS

STATE	STATE PROJECT REFERENCE NO.	SHEET NO.	TOTAL SHEETS
N.C.	2017CPT.01.29.10152.1, ETC.	1-M	
STATE PROJ. NO.	F. A. PROJ. NO.	DESCRIPTION	
2017CPT.01.29.10152.1		MAP 32	
2017CPT.01.29.10152.1		MAP 33	

**CAMDEN COUNTY**

LOCATION: MAP #32 US 158 FROM CURRITUCK CO. LINE TO NC 34  
MAP #33 NC 34 FROM US 158 TO CURRITUCK CO. LINE  
TYPE OF WORK: SEAL EXISTING PAVEMENT CRACKS

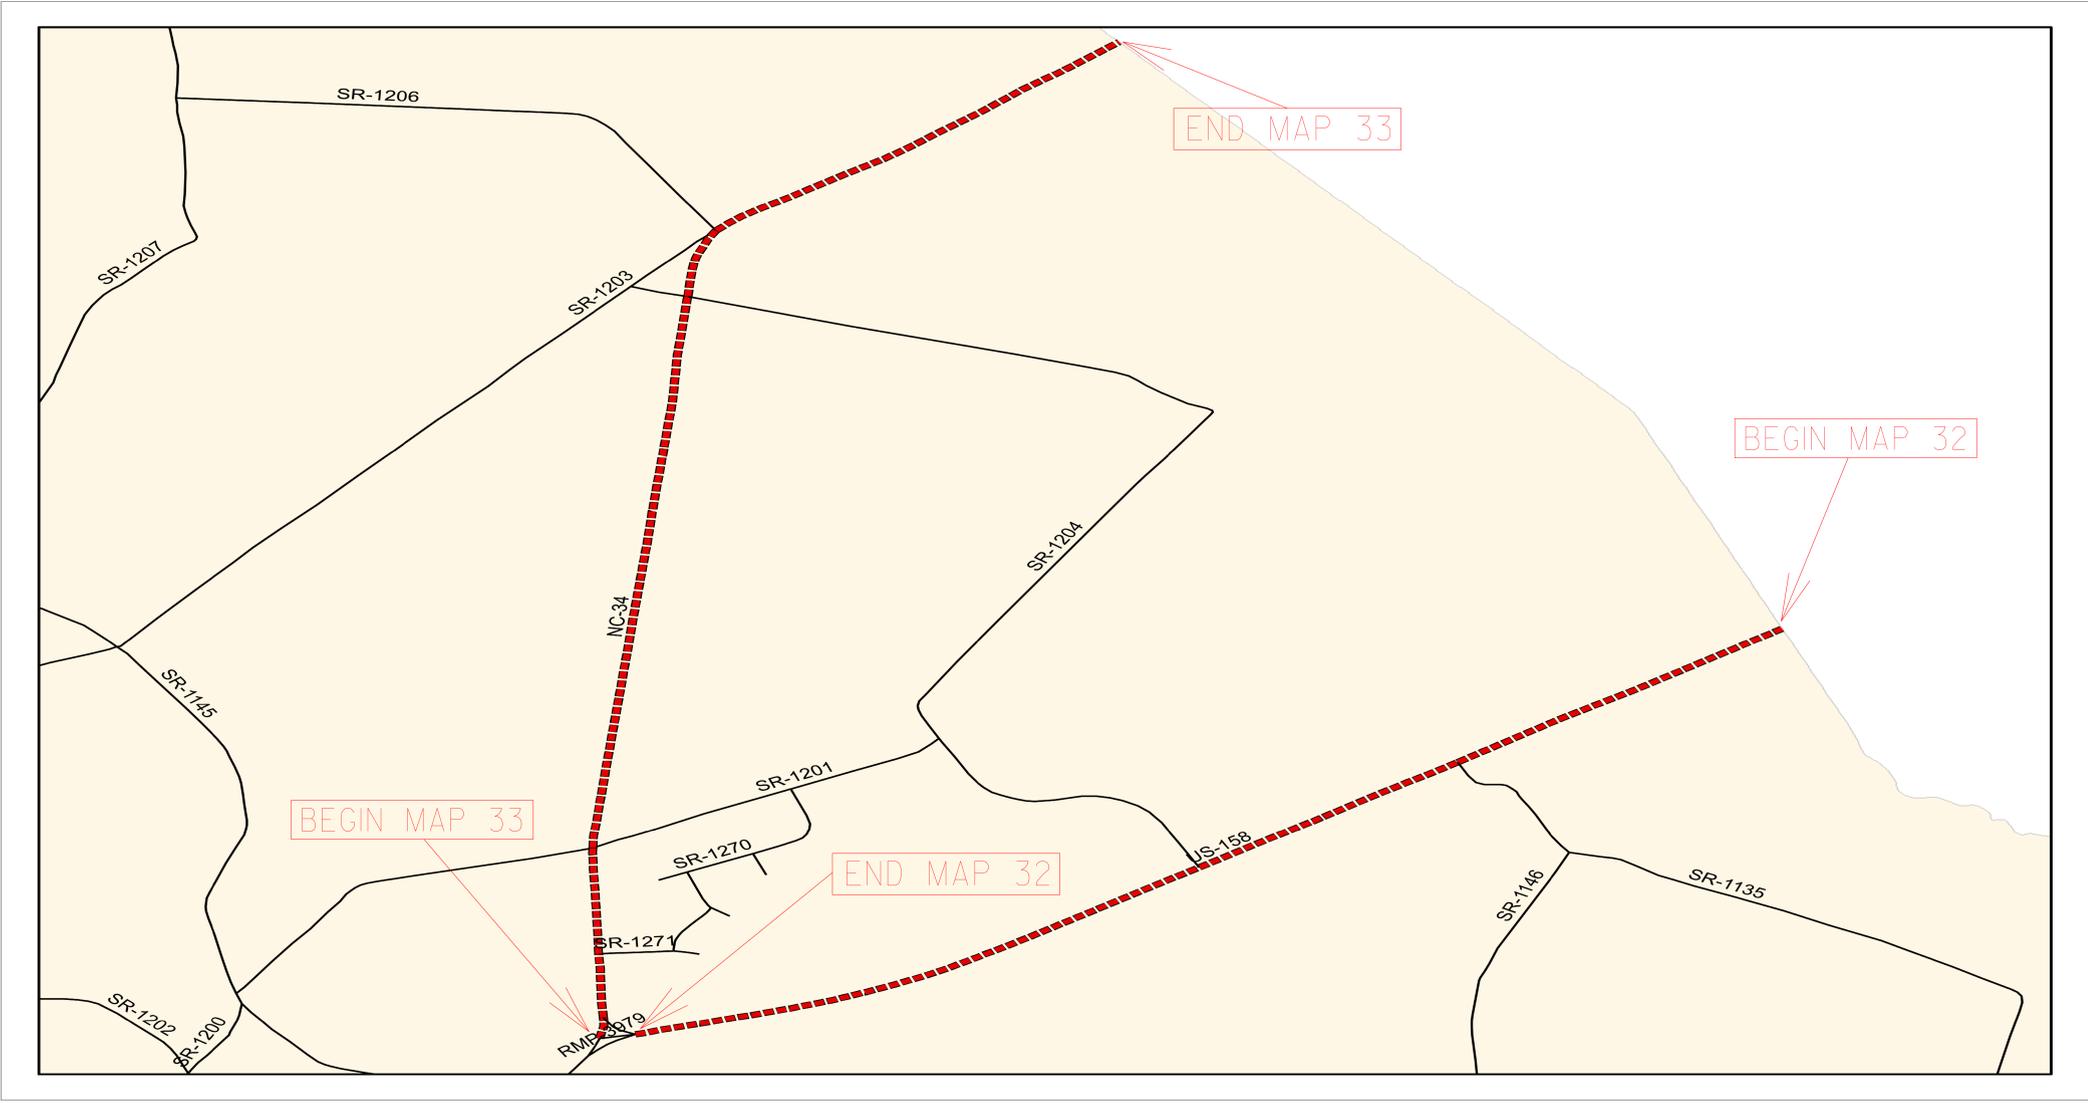

**NTS**

**PROJECT LENGTH**

LENGTH OF ROADWAY PROJECT MAP 32 = 2.10 MI.  
LENGTH OF ROADWAY PROJECT MAP 33 = 2.76 MI.

Prepared in the Office of:  
**DIVISION OF HIGHWAYS**  
113 Airport Dr., Edenton NC, 27932

2012 STANDARD SPECIFICATIONS

LETTING DATE:

**W.B. HOBBS, P.E.**  
DIVISION PROJECT MANAGER

**C.E. SLACHTA**  
DIVISION PROPOSALS ENGINEER



**CONTRACT: DA00360**      **WBS PROJECT: 2017CPT.01.29.10152.1, ETC.**


STATE OF NORTH CAROLINA  
DIVISION OF HIGHWAYS

STATE	STATE PROJECT REFERENCE NO.	SHEET NO.	TOTAL SHEETS
N.C.	2017CPT.01.29.10152.1, ETC.	1-N	
STATE PROJ. NO.	F. A. PROJ. NO.	DESCRIPTION	
2017CPT.01.29.20272.1		MAP 34	
2017CPT.01.29.20272.1		MAP 35	



# CURRITUCK COUNTY

**LOCATION: MAP #34 SR 1416 FROM US 158 TO DEAD END**  
**MAP #35 SR 1143 FROM BEGIN CURB AND GUTTER TO DEAD END**  
**TYPE OF WORK: SEAL EXISTING PAVEMENT CRACKS**

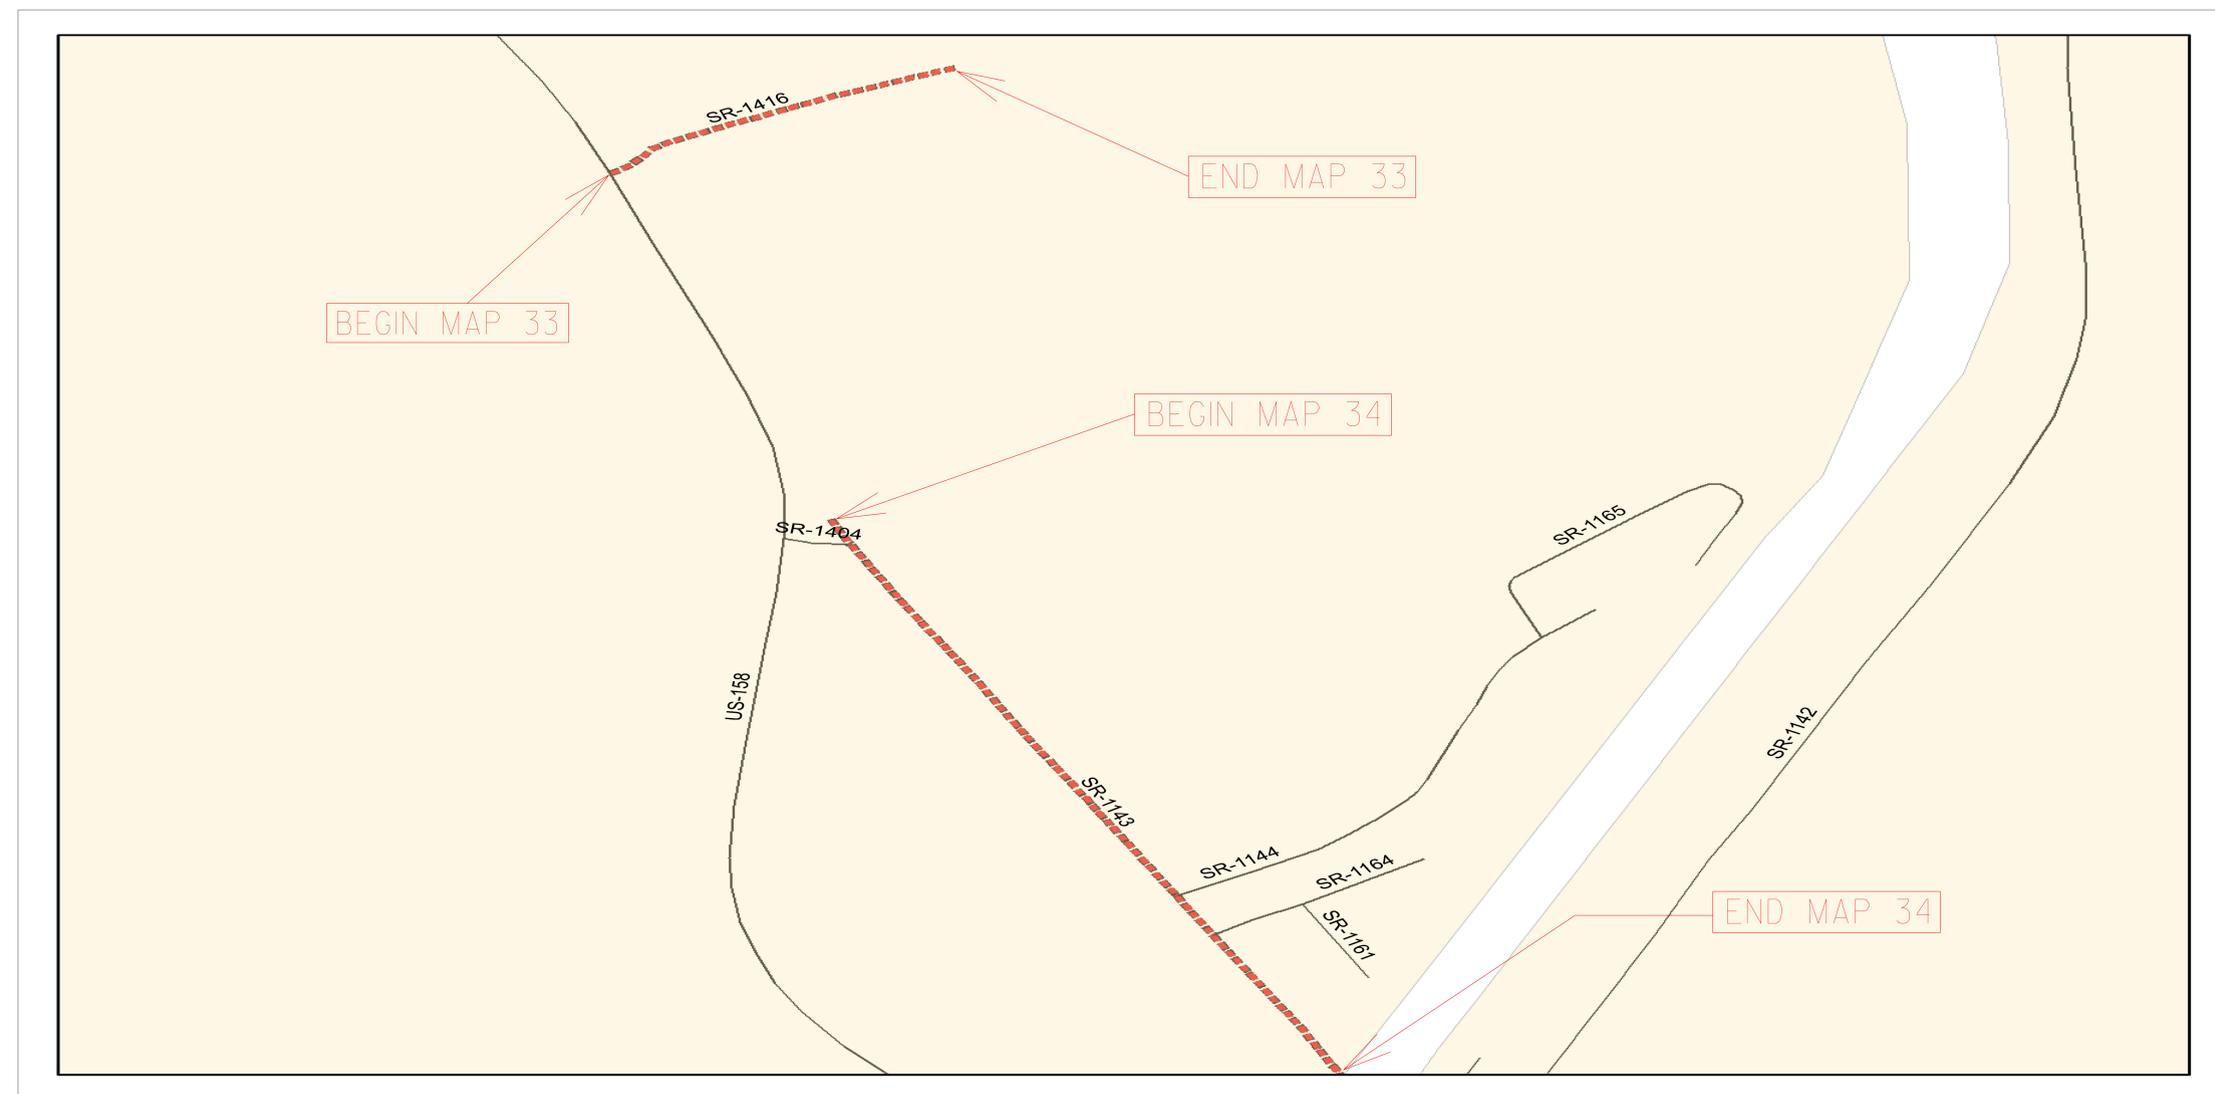

# NTS

**PROJECT LENGTH**

**LENGTH OF ROADWAY PROJECT MAP 34 = 0.23 MI.**  
**LENGTH OF ROADWAY PROJECT MAP 35 = 0.62 MI.**

Prepared in the Office of:  
**DIVISION OF HIGHWAYS**  
 113 Airport Dr., Edenton NC, 27932


---

2012 STANDARD SPECIFICATIONS

**LETTING DATE:** \_\_\_\_\_

**W.B. HOBBS, P.E.**  
 DIVISION PROJECT MANAGER

**C.E. SLACHTA**  
 DIVISION PROPOSALS ENGINEER

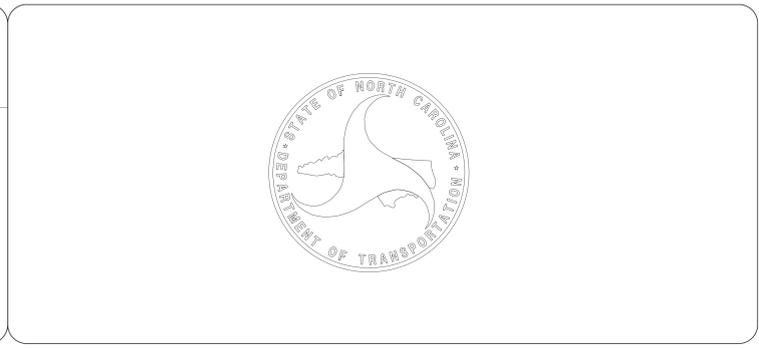



\$\$\$SYSTEM\$\$\$  
 \$\$\$DCN\$\$\$  
 \$\$\$USERNAME\$\$\$

09/08/99


CONTRACT: DA00360 WBS PROJECT: 2017CPT.01.29.10152.1, ETC.

STATE OF NORTH CAROLINA  
 DIVISION OF HIGHWAYS

STATE	STATE PROJECT REFERENCE NO.	SHEET NO.	TOTAL SHEETS
N.C.	2017CPT.01.29.10152.1, ETC.	1-P	
STATE PROJ. NO.	F. A. PROJ. NO.	DESCRIPTION	
2017CPT.01.29.20272.1		MAP 41	
2017CPT.01.29.20272.1		MAP 42	

**CURRITUCK COUNTY**

LOCATION: MAP #41 SR 1175 FROM SR 1131 TO SR 1182  
 MAP #42 SR 1131 FROM NC 136 TO US 158  
 TYPE OF WORK: SEAL EXISTING PAVEMENT CRACKS

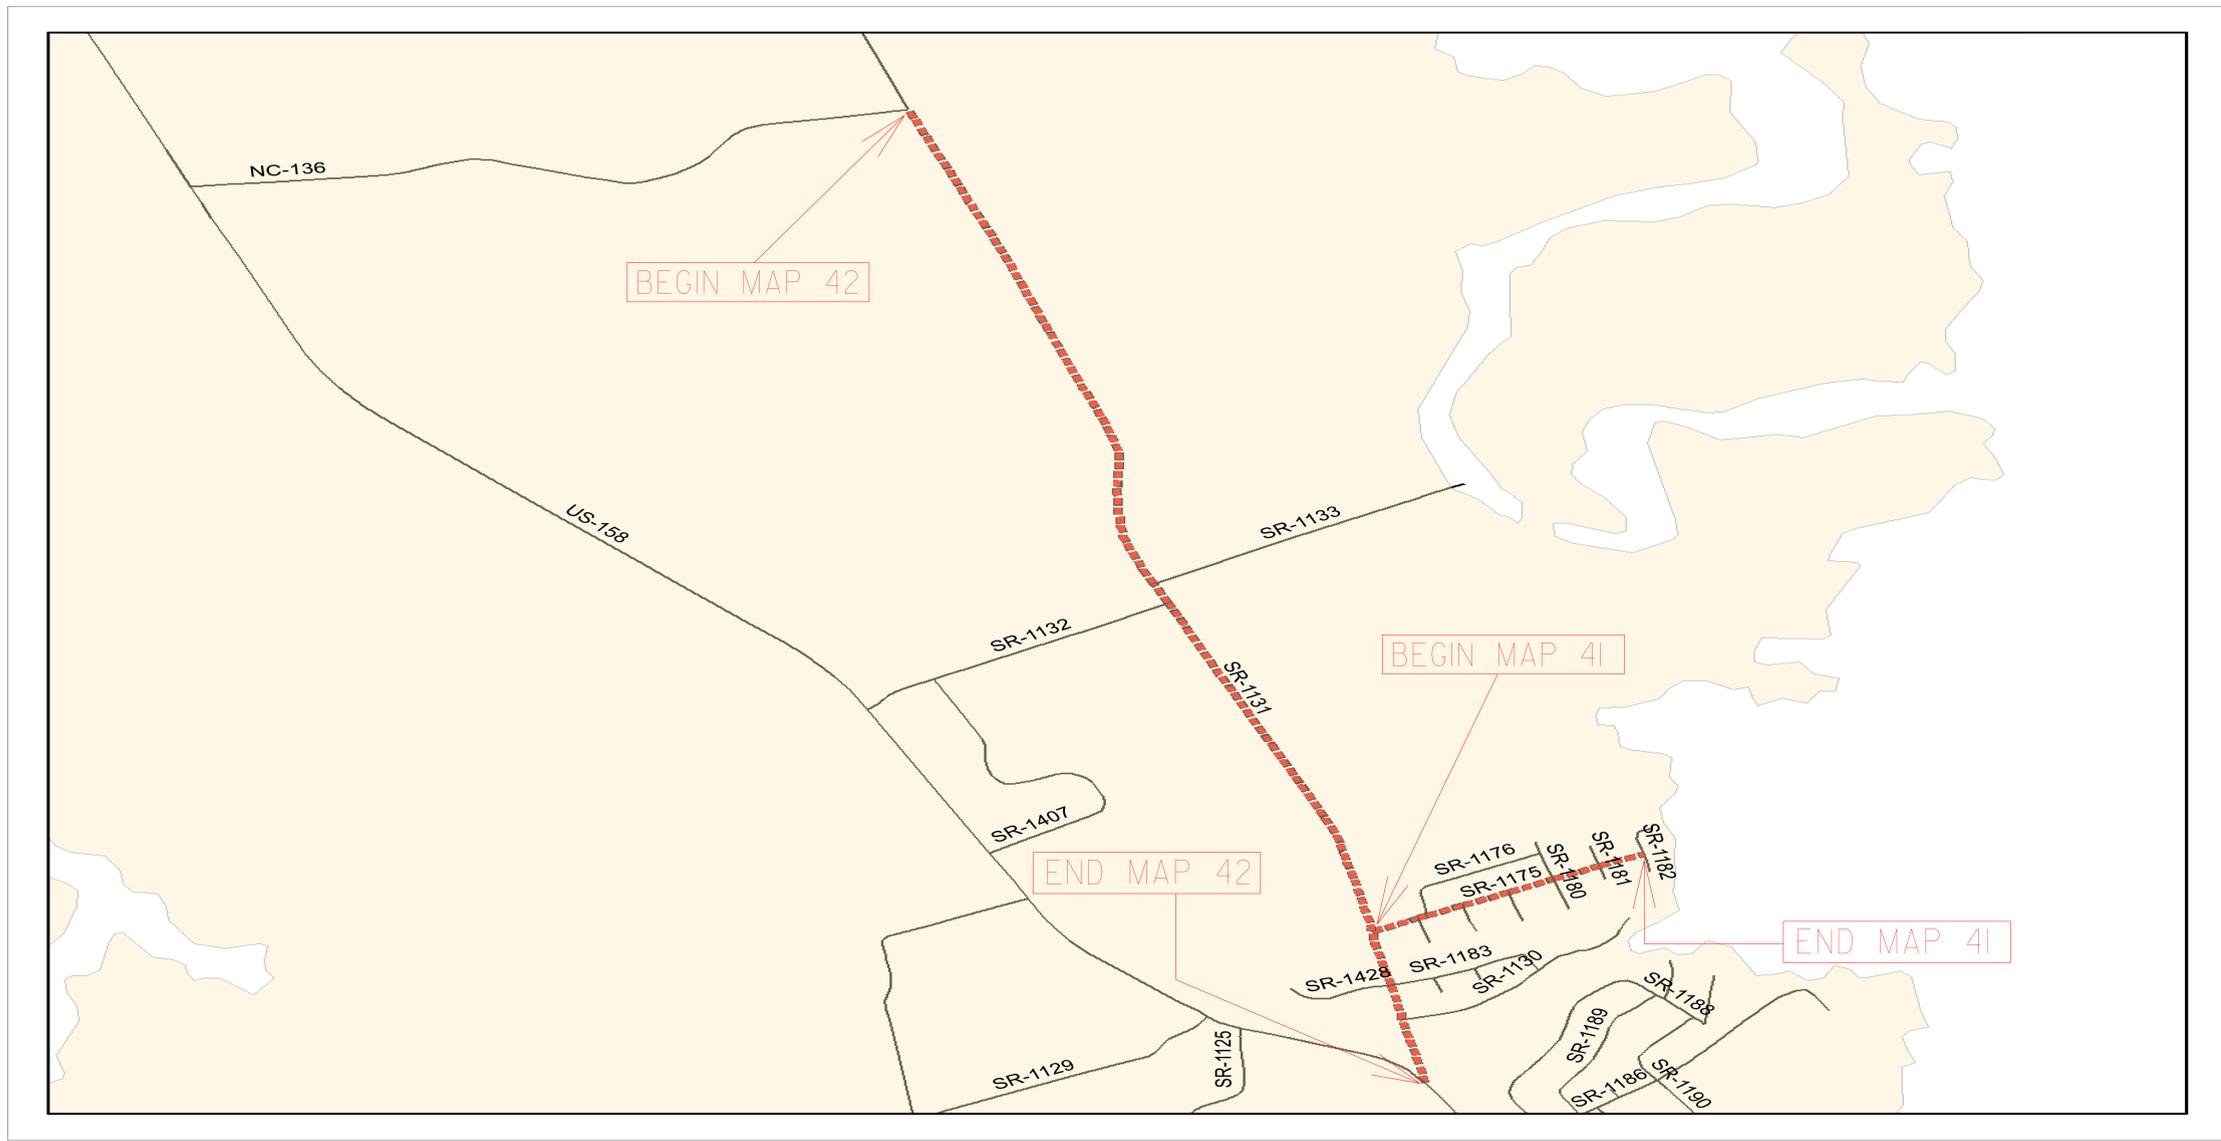

**NTS**

**PROJECT LENGTH**

LENGTH OF ROADWAY PROJECT MAP 41 = 0.48 MI.  
 LENGTH OF ROADWAY PROJECT MAP 42 = 2.47 MI.


Prepared in the Office of:  
**DIVISION OF HIGHWAYS**  
 113 Airport Dr., Edenton NC, 27932

2012 STANDARD SPECIFICATIONS

LETTING DATE:

W.B. HOBBS, P.E.  
 DIVISION PROJECT MANAGER

C.E. SLACHTA  
 DIVISION PROPOSALS ENGINEER

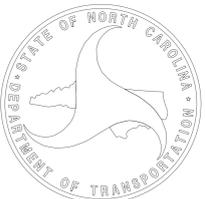


**CONTRACT: DA00360**      **WBS PROJECT: 2017CPT.01.29.10152.1, ETC.**

STATE OF NORTH CAROLINA  
DIVISION OF HIGHWAYS

STATE	STATE PROJECT REFERENCE NO.	SHEET NO.	TOTAL SHEETS
N.C.	2017CPT.01.29.10152.1, ETC.	1-Q	
STATE PROJ. NO.	F. A. PROJ. NO.	DESCRIPTION	
2017CPT.01.29.10272.1		MAP 43	

# CURRITUCK COUNTY

**LOCATION: MAP #43 NC 615 FROM VA STATE LINE TO DEAD END**  
**TYPE OF WORK: SEAL EXISTING PAVEMENT CRACKS**

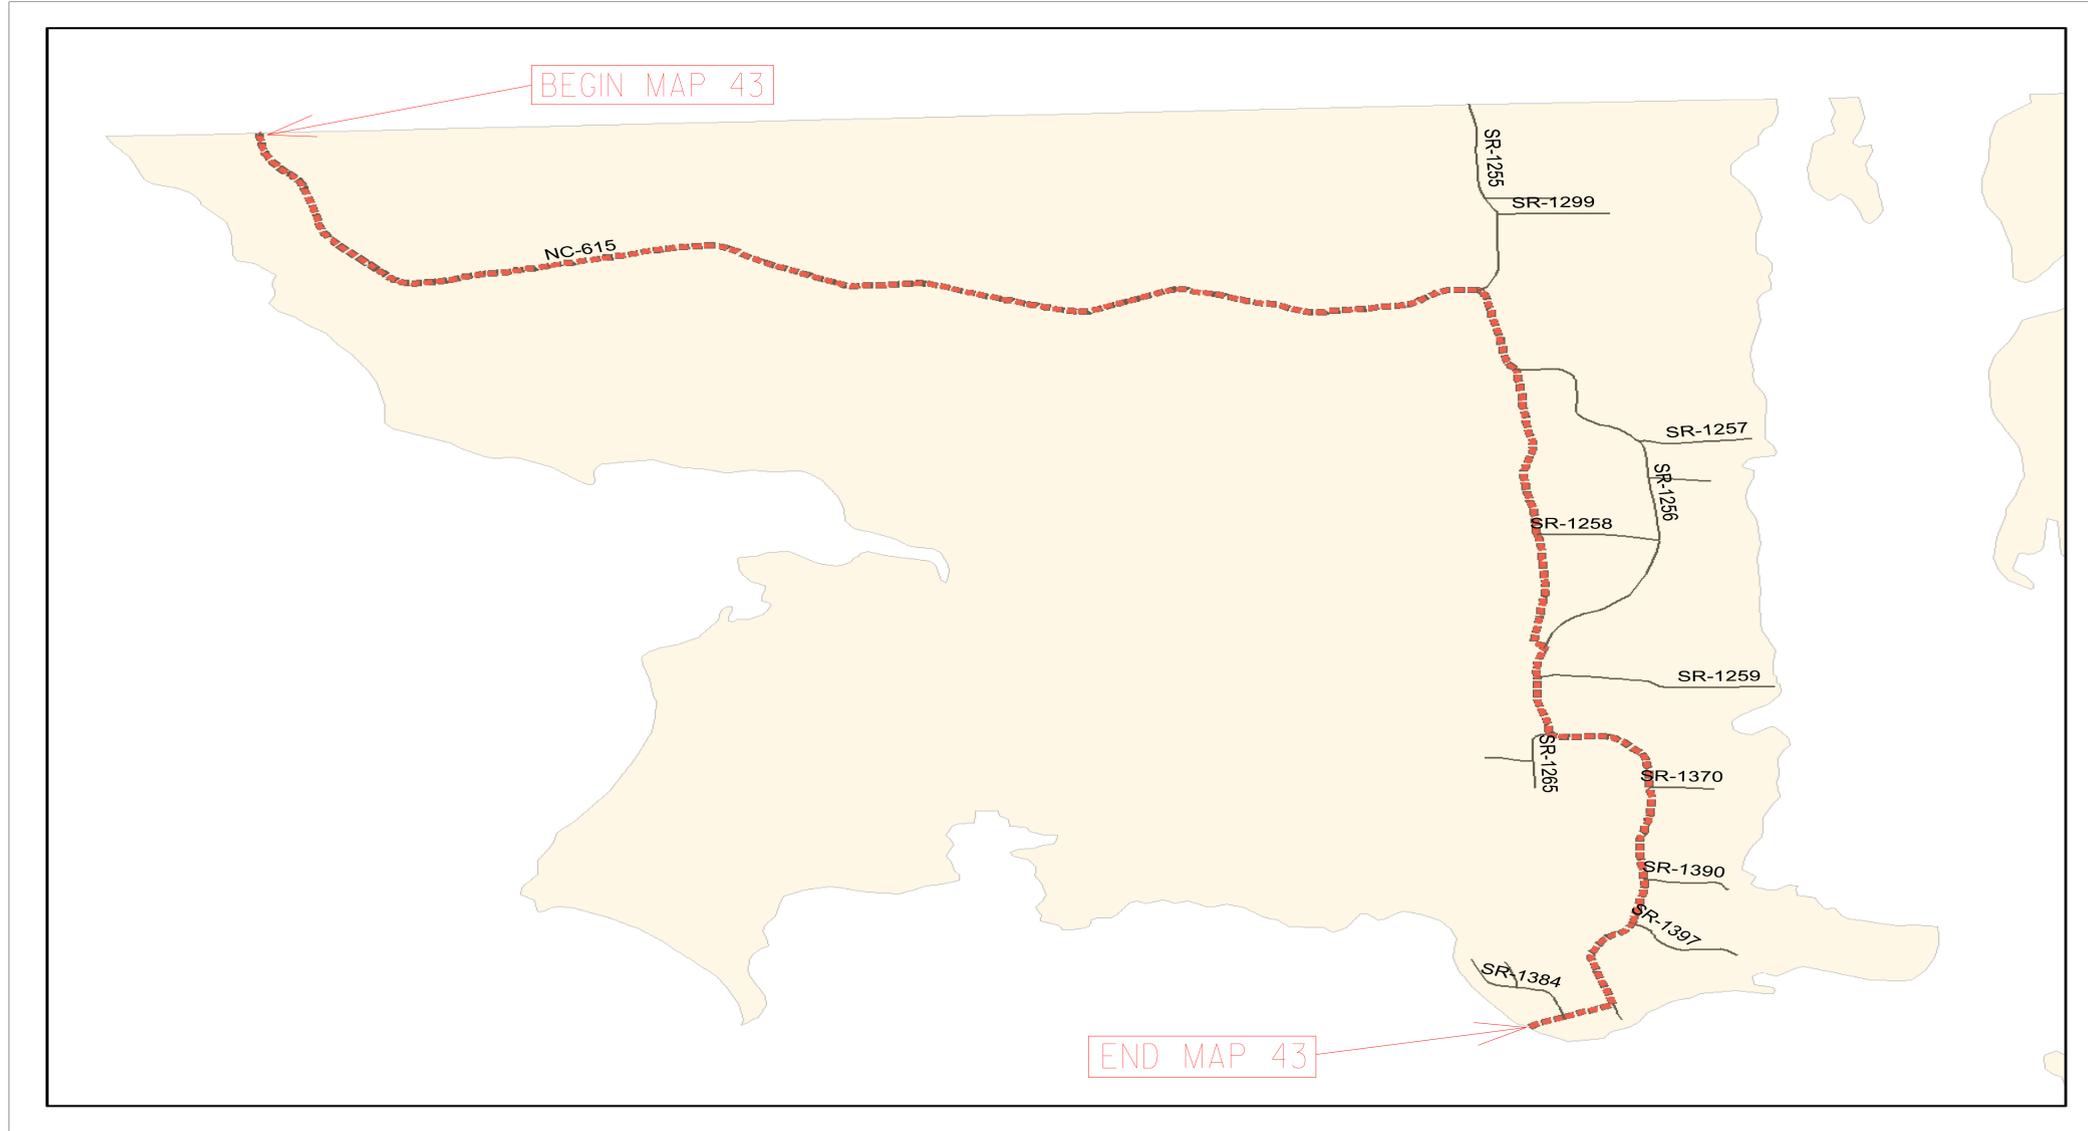

# NTS

**PROJECT LENGTH**

**LENGTH OF ROADWAY PROJECT MAP 43 = 8.93 MI.**


Prepared in the Office of:  
**DIVISION OF HIGHWAYS**  
113 Airport Dr., Edenton NC, 27932

2012 STANDARD SPECIFICATIONS

LETTING DATE:

**W.B. HOBBS, P.E.**  
DIVISION PROJECT MANAGER


**C.E. SLACHTA**  
DIVISION PROPOSALS ENGINEER

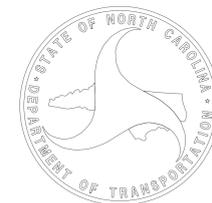

NOTES:

\* CRACK SEALING MATERIAL SHALL CONSIST OF TYPE 2 PS/AR HOT POURED RUBBER ASPHALT

### TYPICAL PAVEMENT CRACK

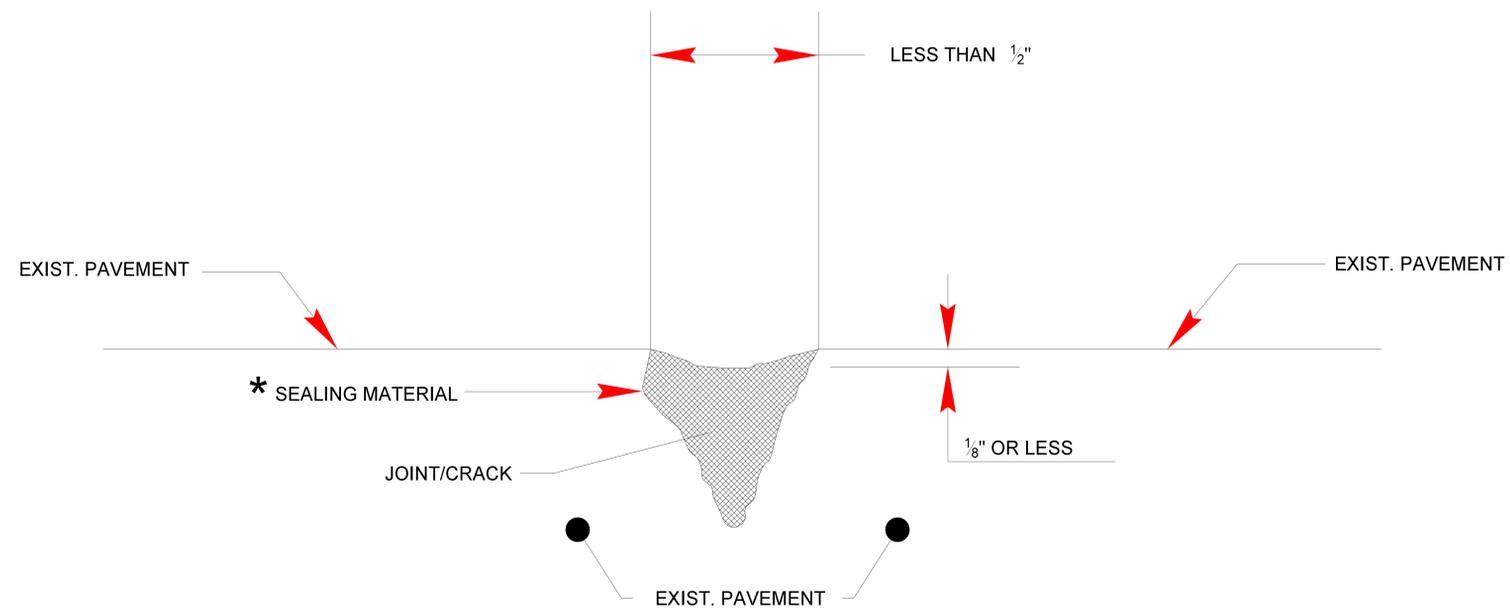

### TYPICAL SECTION NO. 1

