



STATE OF NORTH CAROLINA
DEPARTMENT OF TRANSPORTATION

ROY COOPER
GOVERNOR

JAMES H. TROGDON, III
SECRETARY

June 13, 2019

Addendum No. 1

Contract No.: DA00465

WBS Element: 2019CPT.01.19.20462.1

Full Depth Reclamation On Various Secondary Routes In Hertford County

To Whom It May Concern:

Reference is made to the proposal and plans previously furnished for this project.

The following revision has been made to the proposal and plans:


Pages 78-79, "Bid Form" has been revised to adjust quantities and remove the line item for "1.5" Milling". Please replace the original Pages 78-79, "Bid Form" with the attached revised Pages 78-79, "Bid Form".

Plan Sheet 2A, "Typical Section #2" has been revised to remove the "1.5" Milling". Please replace the original Plan Sheet 2A, "Typical Section #2" with the attached revised Plan Sheet 2A, "Typical Section #2".

Plan Sheet 3, "Summary of Quantities" has been revised to remove the "1.5" Milling" and to adjust quantities. Please replace the original Plan Sheet 3, "Summary of Quantities" with the attached revised Plan Sheet 3, "Summary of Quantities"

The amended EBS File (DA00465.001x) has been uploaded. We apologize for any inconvenience.

Sincerely,

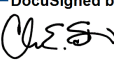DocuSigned by:

CDAEAC77A6394FB...

C. E. Slachta
Division Proposals Engineer

Cc: J. D. Jennings, PE
C. W. Bridgers Jr., PE
G. A. Byrum, PE
R. W. Midgett, PE
M. R. Hill, PE

Mailing Address:
NC DEPARTMENT OF TRANSPORTATION
DIVISION ONE
113 AIRPORT DRIVE, SUITE 100
EDENTON, NC 27932

Telephone: (252) 482-1850
Fax: (252) 482-8722
Customer Service: 1-877-368-4968

Location:
113 AIRPORT DRIVE, SUITE 100
EDENTON, NC 27932

Website: www.ncdot.gov

County : Hertford

Line #	Item Number	Sec #	Description	Quantity	Unit Cost	Amount
ROADWAY ITEMS						
0001	0000100000-N	800	MOBILIZATION	Lump Sum	L.S.	
0002	0106000000-E	230	BORROW EXCAVATION	1,628 CY		
0003	1176000000-E	542	SOIL CEMENT BASE	117,011 SY		
0004	1187000000-E	542	PORTLAND CEMENT FOR SOIL CE- MENT BASE	3,814 TON		
0005	1220000000-E	545	INCIDENTAL STONE BASE	222 TON		
0006	1245000000-E	SP	SHOULDER RECONSTRUCTION	20.19 SMI		
0008	1330000000-E	607	INCIDENTAL MILLING	450 SY		
0009	1523000000-E	610	ASPHALT CONC SURFACE COURSE, TYPE S9.5C	21,747 TON		
0010	1575000000-E	620	ASPHALT BINDER FOR PLANT MIX	1,306 TON		
0011	4413000000-E	SP	WORK ZONE ADVANCE/GENERAL WARNING SIGNING	540.5 SF		
0012	4457000000-N	SP	TEMPORARY TRAFFIC CONTROL	Lump Sum	L.S.	
0013	4810000000-E	1205	PAINT PAVEMENT MARKING LINES (4")	363,171 LF		
0014	4890000000-E	SP	GENERIC PAVEMENT MARKING ITEM (HOT SPRAYED THERMO PVT MARKIN G LINES, 4" 50 MILS)	363,171 LF		
0015	6000000000-E	1605	TEMPORARY SILT FENCE	785 LF		
0016	6037000000-E	SP	COIR FIBER MAT	151 SY		
0017	6071012000-E	SP	COIR FIBER WATTLE	785 LF		
0018	6084000000-E	1660	SEEDING & MULCHING	11.2 ACR		

County : Hertford

Line #	Item Number	Sec #	Description	Quantity	Unit Cost	Amount
0019	6117000000-N	SP	RESPONSE FOR EROSION CONTROL	23		
				EA		

1452/Jun12/Q874837.89/D58241112000/E18

Total Amount Of Bid For Entire Project :


REVISED 6/13/2019

P A V E M E N T S C H E D U L E

C2	PROP. APPROX. 1½" ASPHALT CONCRETE SURFACE COURSE, TYPE S9.5C, AT AN AVERAGE RATE OF 168 LBS. PER SQ. YD.
U	EXISTING PAVEMENT.
T	EARTH MATERIAL

NOTES:

*ALL PAVED S.R. ROADS TO BE RESURFACED TO THE ENDS OF THE RADII., OR AS DIRECTED BY THE ENGINEER.

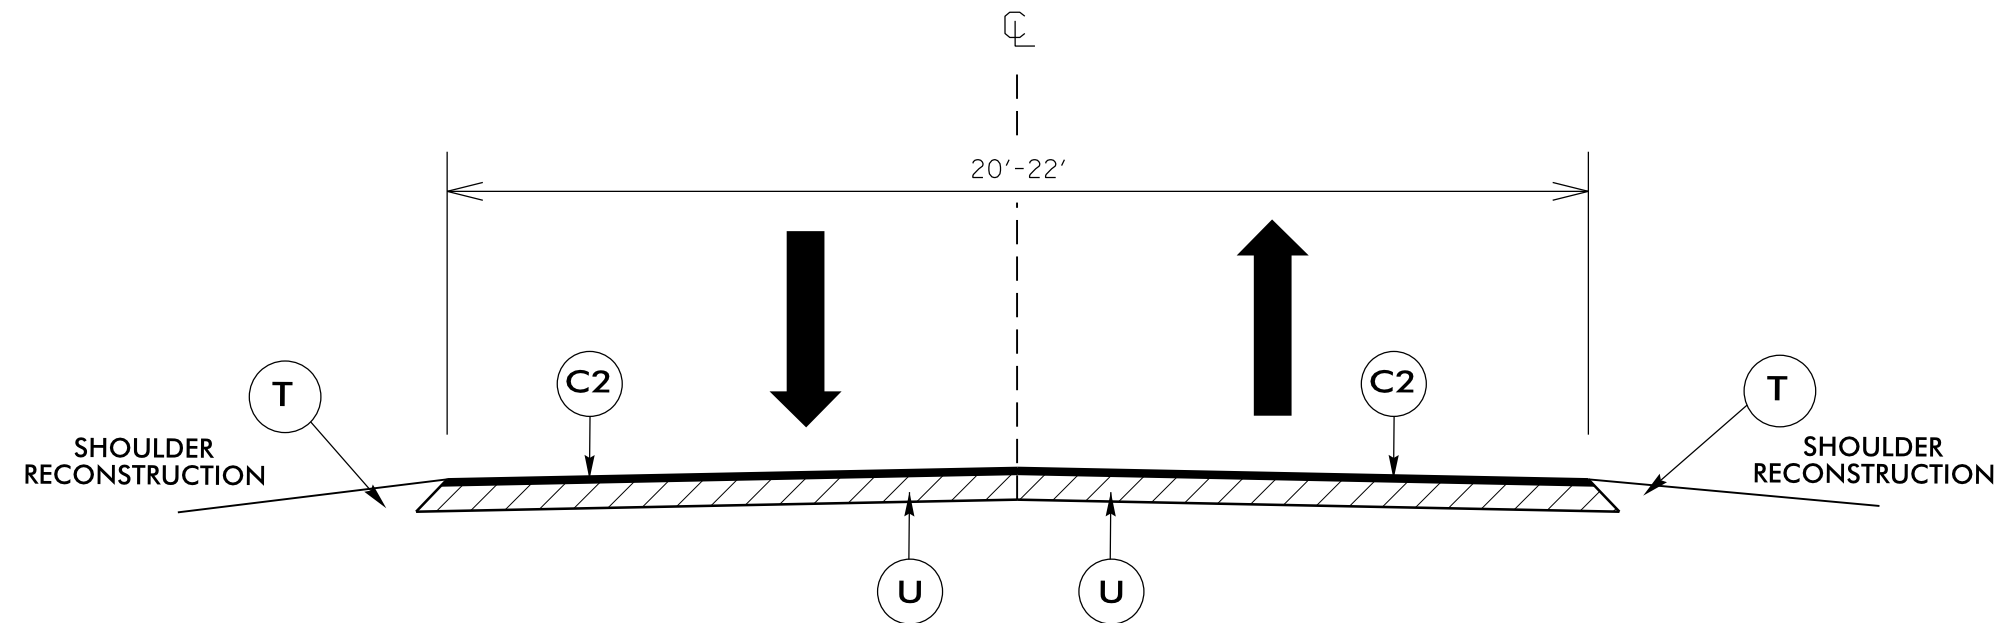

TYPICAL SECTION NO. 2

USE WITH MAPS 7, 8 & 9

NTS

REVISED 6/13/2019

PROJECT NO.	SHEET NO.
2019CPT.01.19.20462.1	3

SUMMARY OF QUANTITIES

PROJECT NO	COUNTY	MAP NO	ROUTE	DESCRIPTION	TYP NO	LANES	LANE TYPE	FINAL SURFACE TESTING REQUIRED	WARM MIX ASPHALT REQUIRED	LENGTH	WIDTH	MOBILIZATION	BORROW EXCAVATION	SOIL CEMENT BASE	PORTLAND CEMENT FOR SOIL CEMENT BASE	INCIDENTAL STONE BASE	SHOULDER RECONSTRUCTION	INCIDENTAL MILLING	SURFACE COURSE, S9.5C	ASPHALT BINDER FOR PLANT MIX	TEMPORARY SILT FENCE	COIR FIBER MAT	COIR FIBER WATTLE	SEEDING & MULCHING	RESPONSE FOR EROSION CONTROL	WORK ZONE ADV/GEN WARNING SIGNING	TEMPORARY TRAFFIC CONTROL	GENERIC PAVEMENT MARKING ITEM (HOT SPRAYED THERMO PVMT MARKING LINES, 4" 50 MILS)	4" WHITE PAINT	4" YELLOW PAINT
										MI	FT	LS	CY	SY	TON	TONS	SMI	SY	TONS	TONS	LF	SY	LF	ACR	EA	SF	LS	LF	LF	LF
2019CPT.01.19.20462.1	Hertford	1	SR 1121 RAWLS RD	SR 1116 TO SR 1114	1	2	2WU	YES	NO	1.28	22	1	211	18,022	540	26	2.56		3,088	185	96		96	1.3	3	60	1	44,442	27,546	16,896
2019CPT.01.19.20462.1	Hertford	2	SR 1153 WILL SLADE RD	SR 1152 TO DEAD END	1	2	2WU	YES	NO	0.4	20	*	66	5,162	156	8	0.80		878	53	30		30	0.4	3	40	*	13,888	8,608	5,280
2019CPT.01.19.20462.1	Hertford	3	SR 1430 ARCHER TOWN RD	SR 1432 TO SR 1431	1	2	2WU	YES	NO	1.34	20	*	221	17,294	565	27	2.68		2,942	177	101		101	1.3	3	72.5	*	46,525	28,837	17,688
2019CPT.01.19.20462.1	Hertford	4	SR 1419 NEWSOME GROVE RD	SR 1409 TO NC 561	1	2	2WU	YES	NO	2.1	20	*	347	27,103	886	42	4.20		4,610	277	158		158	2.1	3	80	*	72,912	45,192	27,720
2019CPT.01.19.20462.1	Hertford	5	SR 1425 VANN RD	SR 1403 TO DEAD END	1	2	2WU	YES	NO	2.31	20	*	381	29,813	1,074	46	4.62		5,103	306	173		173	2.3	5	40	*	80,203	49,711	30,492
2019CPT.01.19.20462.1	Hertford	6	SR 1152 JIM HARDY RD	SR 1154 TO NC 561	1	2	2WU	YES	NO	1.52	20	*	251	19,617	593	30	2.31		3,337	200	114		114	2.3	3	96	*	52,774	32,710	20,064
2019CPT.01.19.20461.1	Hertford	7	SR 1121 RAWLS RD	SR 1116 TO SR 1118	2	2	2WU	NO	NO	1	22	*	100			30	2.00	100	1,232	74	75	100	75	1.0	2	76	*	34,720	21,520	13,200
2019CPT.01.19.20461.1	Hertford	8	SR 1430 ARCHER TOWN RD	SR 1431 TO DEAD END	2	2	2WU	NO	NO	0.39	20	*	12			3	0.24	250	425	26	29	39	29	0.1	1	36	*	13,541	8,393	5,148
2019CPT.01.19.20461.1	Hertford	9	SR 1431 ARCHER RD	SR 1430 TO DEAD END	2	2	2WU	NO	NO	0.12	20	*	39			10	0.78	100	132	8	9	12	9	0.4	0	40	*	4,166	2,582	1,584
TOTAL FOR PROJ NO. 2019CPT.01.19.20462.1, ETC.										10.46		1	1,628	117,011	3,814	222	20.19	450	21,747	1,306	785	151	785	11.20	23	540.5	1	363,171	225,099	138,072