


STATE	STATE PROJECT REFERENCE NO.	SHEET NO.	TOTAL SHEETS
N.C.	50138.3.FR24	1	
STATE PROJ. NO.	F.A. PROJ. NO.	DESCRIPTION	
50138.1.FR24		PE	
50138.2.FR24		RW	
50138.3.FR24		CONST	

STATE OF NORTH CAROLINA
DIVISION OF HIGHWAYS


MARTIN COUNTY

LOCATION: INTERSECTION OF NC 11/42 & NC 903

TYPE OF WORK: DRAINAGE, GRADING, BASE, PAVING & RESURFACING.

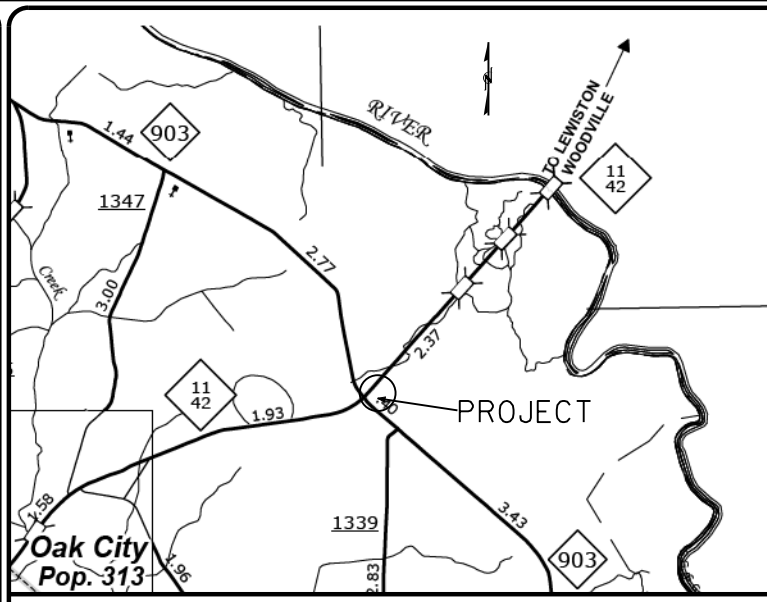

VICINITY MAP

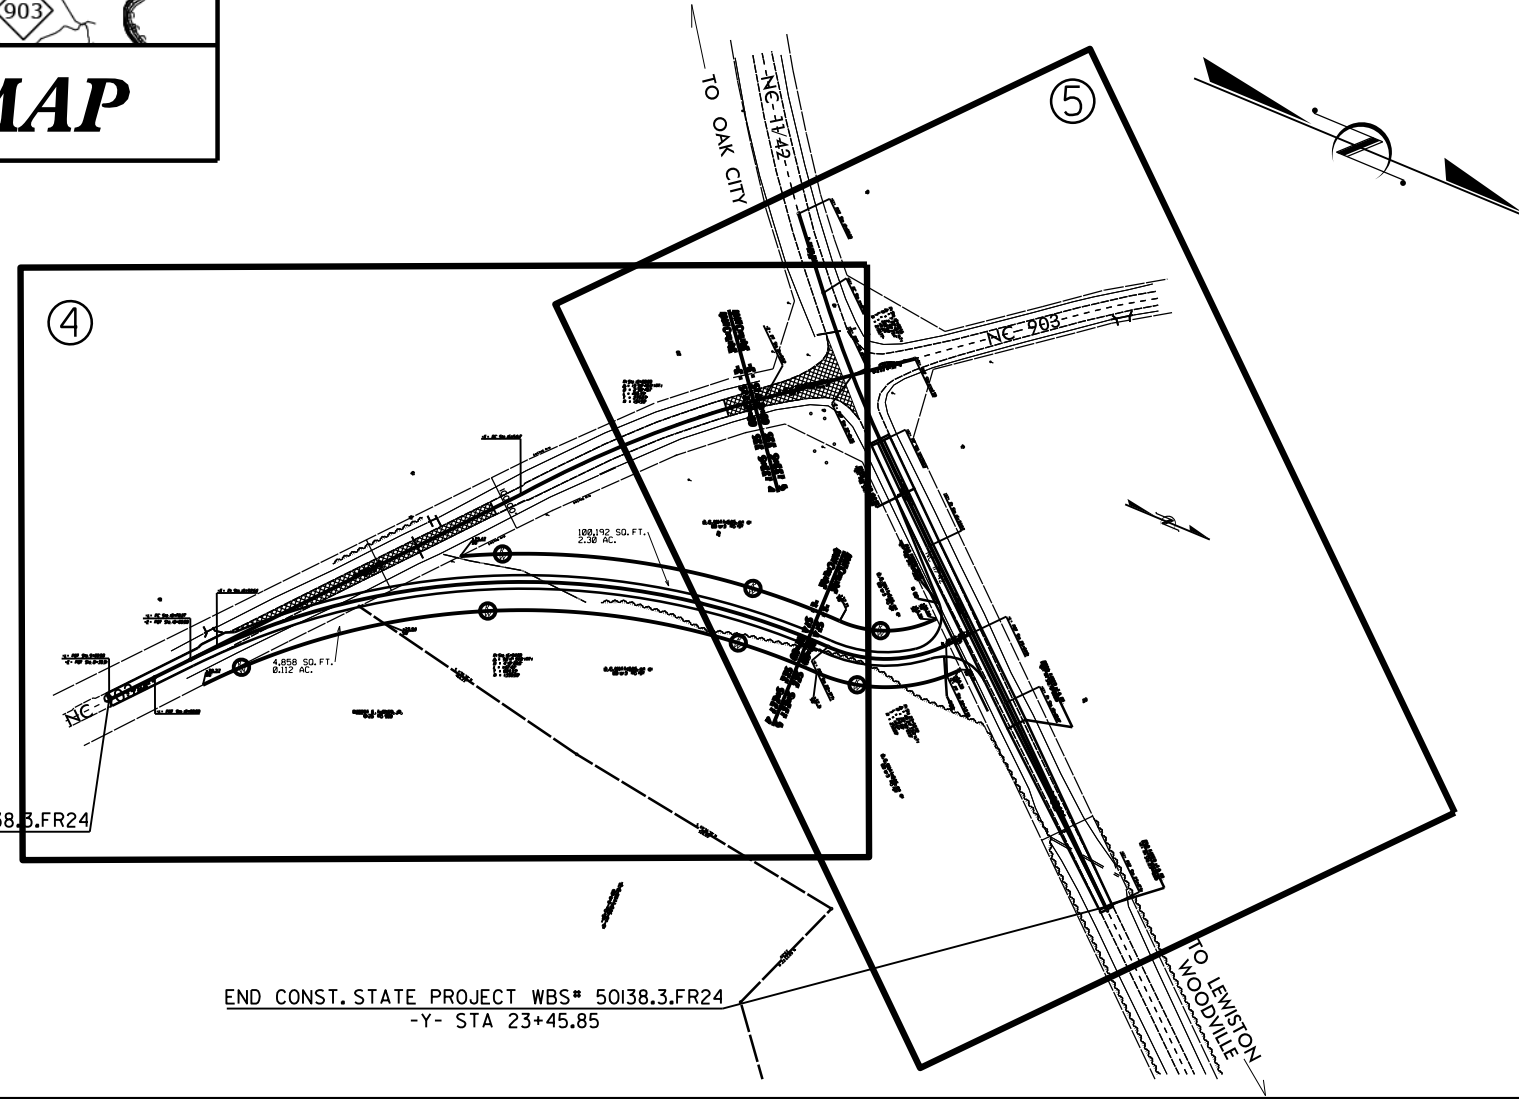


BEGIN CONST. STATE PROJECT WBS# 50138.3.FR24
-L- STA 9+09.58

END CONST. STATE PROJECT WBS# 50138.3.FR24
-Y- STA 23+45.85

CONTRACT: DA00248 WBS ELEMENT: 50138.3.FR24

GRAPHIC SCALES

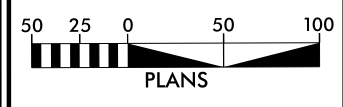

PROJECT LENGTH

LENGTH STATE PROJECT WBS# 50138.3.FR24 = 0.29 MILES

Prepared In the Office of:
DIVISION OF HIGHWAYS
113 Airport Dr., Edenton NC, 27932

2012 STANDARD SPECIFICATIONS


RIGHT OF WAY DATE:
APRIL 9, 2015

LETTING DATE:

BARRY HOBBS, PE
DIVISION PROJECT MANAGER

CHRIS SLACHTA
DIVISION PROPOSALS ENGINEER

S. P. FENWICK, PLS
DIVISION DESIGN ENGINEER

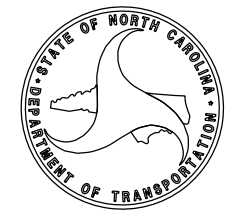

14-JUL-2015 08:18 Y:\Documents\CURRENT PROJECTS\NC II & NC 903\Martin Co.\50138.3.FR24_d01_pshl.dgn stfenwick AT DICAD265783

SHEET NUMBER	SHEET
1	TITLE SHEET
1A	INDEX OF SHEETS, GENERAL NOTES, AND STANDARD DRAWINGS
1B	CONVENTIONAL SYMBOLS
1C	SURVEY CONTROL SHEET
2	PAVEMENT SCHEDULE AND TYPICAL SECTIONS
3	SUMMARY OF QUANTITIES
3-A	PIPE, EARTHWORK & PAVEMENT REMOVAL SUMMARIES
4 THRU 6	PLAN AND PROFILE SHEETS
7	PAVEMENT MARKING PLAN
EC-1 THRU EC-5	EROSION CONTROL PLANS
X-1A	CROSS-SECTION SUMMARY SHEET
X-1 THRU X-10	CROSS-SECTIONS

2012 ROADWAY ENGLISH STANDARD DRAWINGS

The following Roadway Standards as appear in "Roadway Standard Drawings" Highway Design Branch - N. C. Department of Transportation - Raleigh, N. C., Dated January, 2012 are applicable to this project and by reference hereby are considered a part of these plans:

STD.NO.	TITLE
DIVISION 2 - EARTHWORK	
200.03	Method of Clearing - Method II
225.02	Guide for Grading Subgrade - Secondary and Local
225.04	Method of Obtaining Superelevation - Two Lane Pavement
225.06	Method of Grading Sight Distance at Intersections
DIVISION 3 - PIPE CULVERTS	
300.01	Method of Pipe Installation
DIVISION 5 - SUBGRADE, BASES AND SHOULDERS	
560.01	Method of Shoulder Construction - High Side of Superelevated Curve - Method I
DIVISION 6 - ASPHALT BASES AND PAVEMENTS	
654.01	Pavement Repairs
DIVISION 11 - TRAFFIC CONTROL	
1101.02	TEMPORARY LANE CLOSURES

GENERAL NOTES: 2012 SPECIFICATIONS
EFFECTIVE: 01-17-12
REVISED: 11/01/11

GRADING AND SURFACING OR RESURFACING AND WIDENING:
THE GRADE LINES SHOWN DENOTE THE FINISHED ELEVATION OF THE PROPOSED SURFACING AT GRADE POINTS SHOWN ON THE TYPICAL SECTIONS. WHERE NO GRADE LINES ARE SHOWN, THE PROFILES SHOWN DENOTE THE TOP ELEVATION OF THE EXISTING PAVEMENT ALONG THE CENTER LINE OF SURVEY ON WHICH THE PROPOSED RESURFACING WILL BE PLACED. GRADE LINES MAY BE ADJUSTED BY THE ENGINEER IN ORDER TO SECURE A PROPER TIE-IN.

CLEARING:
CLEARING ON THIS PROJECT SHALL BE PERFORMED TO THE LIMITS ESTABLISHED BY METHOD II.

SUPERELEVATION:
ALL CURVES ON THIS PROJECT SHALL BE SUPERELEVATED IN ACCORDANCE WITH STD. NO. 225.04 USING THE RATE OF SUPERELEVATION AND RUNOFF SHOWN ON THE PLANS. SUPERELEVATION IS TO BE REVOLVED ABOUT THE GRADE POINTS SHOWN ON THE TYPICAL SECTIONS.

SHOULDER CONSTRUCTION:
ASPHALT, EARTH, AND CONCRETE SHOULDER CONSTRUCTION ON THE HIGH SIDE OF SUPERELEVATED CURVES SHALL BE IN ACCORDANCE WITH STD. NO. 560.01.

SIDE ROADS:
THE CONTRACTOR WILL BE REQUIRED TO DO ALL NECESSARY WORK TO PROVIDE SUITABLE CONNECTIONS WITH ALL ROADS, STREETS, AND DRIVES ENTERING THIS PROJECT. THIS WORK WILL BE PAID FOR AT THE CONTRACT UNIT PRICE FOR THE PARTICULAR ITEMS INVOLVED.

UTILITIES:
UTILITY OWNERS ON THIS PROJECT ARE: HALIFAX ELECTRIC MEMBERSHIP CORP.
CENTURY LINK - TELEPHONE, AT&T - TELEPHONE FIBER OPTICS
PIEDMONT NATURAL GAS CO.
MARTIN COUNTY WATER DEPARTMENT
ANY RELOCATION OF EXISTING UTILITIES WILL BE ACCOMPLISHED BY OTHERS, EXCEPT AS SHOWN ON PLANS.

RIGHT-OF-WAY MARKERS:
ALL RIGHT-OF-WAY MARKERS ON THIS PROJECT SHALL BE PLACED BY OTHERS.

Note: Not to Scale

*S.U.E. = Subsurface Utility Engineering

CONVENTIONAL PLAN SHEET SYMBOLS

BOUNDARIES AND PROPERTY:

State Line	-----
County Line	-----
Township Line	-----
City Line	-----
Reservation Line	-----
Property Line	-----
Existing Iron Pin	○ IP
Property Corner	-----
Property Monument	□ EDM
Parcel/Sequence Number	①②③
Existing Fence Line	-x-x-x-
Proposed Woven Wire Fence	○
Proposed Chain Link Fence	□
Proposed Barbed Wire Fence	◇
Existing Wetland Boundary	----- MLB
Proposed Wetland Boundary	----- MLB
Existing Endangered Animal Boundary	----- EAB
Existing Endangered Plant Boundary	----- EPB
Known Soil Contamination: Area or Site	☠ ☠
Potential Soil Contamination: Area or Site	☠ ?

BUILDINGS AND OTHER CULTURE:

Gas Pump Vent or U/G Tank Cap	○
Sign	○ ○ ○
Well	○ #
Small Mine	✕
Foundation	□
Area Outline	□
Cemetery	□ +
Building	□
School	□ +
Church	□ +
Dam	-----

HYDROLOGY:

Stream or Body of Water	-----
Hydro, Pool or Reservoir	□
Jurisdictional Stream	----- JS
Buffer Zone 1	----- BZ 1
Buffer Zone 2	----- BZ 2
Flow Arrow	←
Disappearing Stream	-----
Spring	○
Wetland	----- W
Proposed Lateral, Tail, Head Ditch	----- FLM
False Sump	-----

RAILROADS:

Standard Gauge	-----
RR Signal Milepost	○ MILEPOST 35
Switch	□ SWITCH
RR Abandoned	-----
RR Dismantled	-----

RIGHT OF WAY:

Baseline Control Point	◆
Existing Right of Way Marker	△
Existing Right of Way Line	-----
Proposed Right of Way Line	-----
Proposed Right of Way Line with Iron Pin and Cap Marker	○ IP
Proposed Right of Way Line with Concrete or Granite RW Marker	○ RW
Proposed Control of Access Line with Concrete C/A Marker	○ CA
Existing Control of Access	○ CA
Proposed Control of Access	○ CA
Existing Easement Line	----- E
Proposed Temporary Construction Easement	----- E
Proposed Temporary Drainage Easement	----- TDE
Proposed Permanent Drainage Easement	----- PDE
Proposed Permanent Drainage / Utility Easement	----- DUE
Proposed Permanent Utility Easement	----- PUE
Proposed Temporary Utility Easement	----- TUE
Proposed Aerial Utility Easement	----- AUE
Proposed Permanent Easement with Iron Pin and Cap Marker	◆

ROADS AND RELATED FEATURES:

Existing Edge of Pavement	-----
Existing Curb	-----
Proposed Slope Stakes Cut	----- C
Proposed Slope Stakes Fill	----- F
Proposed Curb Ramp	----- CR
Existing Metal Guardrail	-----
Proposed Guardrail	-----
Existing Cable Guiderail	-----
Proposed Cable Guiderail	-----
Equality Symbol	⊕
Pavement Removal	-----
Single Tree	☼
Single Shrub	☼
Hedge	-----
Woods Line	-----

VEGETATION:

Orchard	-----
Vineyard	----- Vineyard

EXISTING STRUCTURES:

MAJOR:	
Bridge, Tunnel or Box Culvert	----- CONC
Bridge Wing Wall, Head Wall and End Wall	----- CONC WW
MINOR:	
Head and End Wall	----- CONC HW
Pipe Culvert	-----
Footbridge	-----
Drainage Box: Catch Basin, DI or JB	□ CB
Paved Ditch Gutter	-----
Storm Sewer Manhole	○ S
Storm Sewer	----- S

UTILITIES:

POWER:	
Existing Power Pole	●
Proposed Power Pole	○
Existing Joint Use Pole	●
Proposed Joint Use Pole	○
Power Manhole	○ P
Power Line Tower	□ X
Power Transformer	□ X
H-Frame Pole	●
Recorded U/G Power Line	----- P
Designated U/G Power Line (S.U.E.*)	----- P

TELEPHONE:

Existing Telephone Pole	●
Proposed Telephone Pole	○
Telephone Manhole	○ T
Telephone Booth	□ T
Telephone Pedestal	□ T
Telephone Cell Tower	☼
U/G Telephone Cable Hand Hole	□ TH
Recorded U/G Telephone Cable	----- T
Designated U/G Telephone Cable (S.U.E.*)	----- T
Recorded U/G Telephone Conduit	----- TC
Designated U/G Telephone Conduit (S.U.E.*)	----- TC
Recorded U/G Fiber Optics Cable	----- T FO
Designated U/G Fiber Optics Cable (S.U.E.*)	----- T FO

WATER:

Water Manhole	○ W
Water Meter	○
Water Valve	⊗
Water Hydrant	○ H
Recorded U/G Water Line	-----
Designated U/G Water Line (S.U.E.*)	-----
Above Ground Water Line	----- A/G Water

TV:

TV Satellite Dish	☼
TV Pedestal	□
TV Tower	⊗
U/G TV Cable Hand Hole	□ TH
Recorded U/G TV Cable	----- TV
Designated U/G TV Cable (S.U.E.*)	----- TV
Recorded U/G Fiber Optic Cable	----- TV FO
Designated U/G Fiber Optic Cable (S.U.E.*)	----- TV FO

GAS:

Gas Valve	◇
Gas Meter	○ G
Recorded U/G Gas Line	----- G
Designated U/G Gas Line (S.U.E.*)	----- G
Above Ground Gas Line	----- A/G Gas


SANITARY SEWER:

Sanitary Sewer Manhole	○ S
Sanitary Sewer Cleanout	○ S
U/G Sanitary Sewer Line	----- SS
Above Ground Sanitary Sewer	----- A/G Sanitary Sewer
Recorded SS Forced Main Line	----- FSS
Designated SS Forced Main Line (S.U.E.*)	----- FSS

MISCELLANEOUS:

Utility Pole	●
Utility Pole with Base	□
Utility Located Object	○
Utility Traffic Signal Box	□ S
Utility Unknown U/G Line	----- TUUL
U/G Tank; Water, Gas, Oil	□
Underground Storage Tank, Approx. Loc.	□ UST
A/G Tank; Water, Gas, Oil	□
Geoenvironmental Boring	☼
U/G Test Hole (S.U.E.*)	○
Abandoned According to Utility Records	AATUR
End of Information	E.O.I.

SURVEY CONTROL SHEET

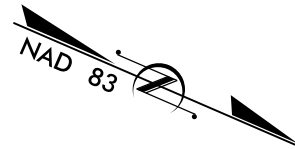

-BY- 6
N= 818915.0910
E= 2519058.2270
ELEV.= 85.99

-BL- 4
N= 819254.3340
E= 2519536.1510
ELEV.= 81.86

-BL- 5
N= 819713.2710
E= 2519188.7830
ELEV.= 80.13

-BL- 3
N= 818854.9660
E= 2519890.5440
ELEV.= 80.90

BEGIN STATE PROJECT WBS# 50138.3.FR24
-L- STA 10+70.27
N= 818393.8097
E= 2520391.3275

NC11072 (GPS)
N= 818427.7760
E= 2520382.4610
ELEV.= 80.60

-BY- 7
N= 819926.4760
E= 2520029.5290
ELEV.= 74.71

END STATE PROJECT WBS# 50138.3.FR24
-Y- STA 23+45.85
N= 819984.4068
E= 2520106.7331

NC11071 (GPS)
N= 817720.1650
E= 2521196.4980
ELEV.= 82.19

DATUM DESCRIPTION


THE LOCALIZED COORDINATE SYSTEM DEVELOPED FOR THIS PROJECT IS BASED ON THE STATE PLANE COORDINATES ESTABLISHED BY NCGS FOR MONUMENT "NC1107-2" WITH NAD 83/NA 2011 STATE PLANE GRID COORDINATES OF NORTHING: 818427.776(ft) EASTING: 2520382.461(ft) ELEVATION: 80.60(ft) THE AVERAGE COMBINED GRID FACTOR USED ON THIS PROJECT (GROUND TO GRID) IS: 0.999956285 THE N.C. LAMBERT GRID BEARING AND LOCALIZED HORIZONTAL GROUND DISTANCE FROM "NC1107-2" TO -L- STATION 10+70.27 IS S 14° 37' 48" E AND 35.10' ALL LINEAR DIMENSIONS ARE LOCALIZED HORIZONTAL DISTANCES VERTICAL DATUM USED IS NAVD 88

NOTES:


- INDICATES SET HORIZONTAL PROJECT CONTROL BY THE NCDOT LOCATION AND SURVEYS UNIT.
- PROJECT CONTROL ESTABLISHED BY USING GLOBAL POSITIONING SYSTEM.
- ALL CONTROL POINTS ARE REBAR AND CAP BURIED 6".

-BY- 8
N= 820537.6840
E= 2520570.5970
ELEV.= 68.65

8/17/99
 I:\JUN-2015 10:45
 C:\Users\jboomer\Documents\CURRENT PROJECTS\NC 11 & NC 903\Martin Co.\50138.3.FR24.d01_psh\C.dgn

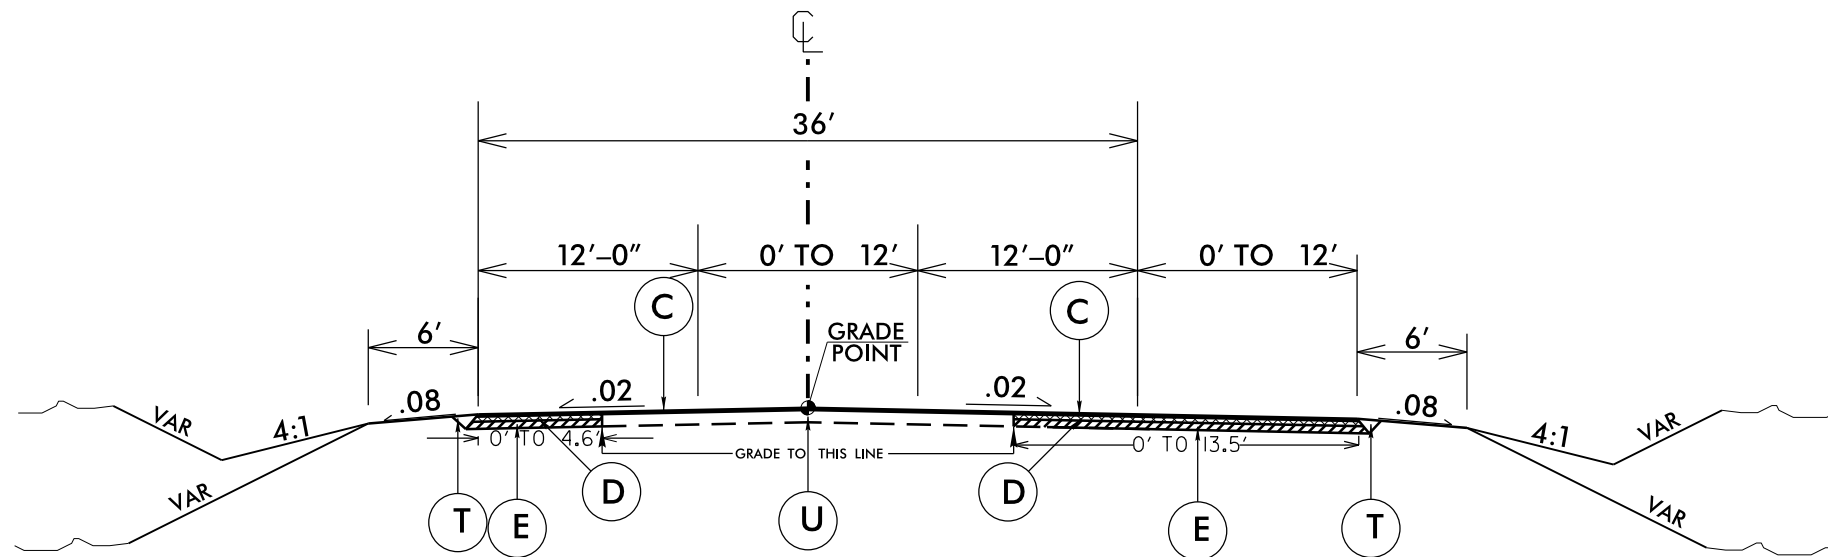

USE TYPICAL SECTION NO. 2 AT
-Y- STA 14+29.63 TO -Y- STA 23+45.85

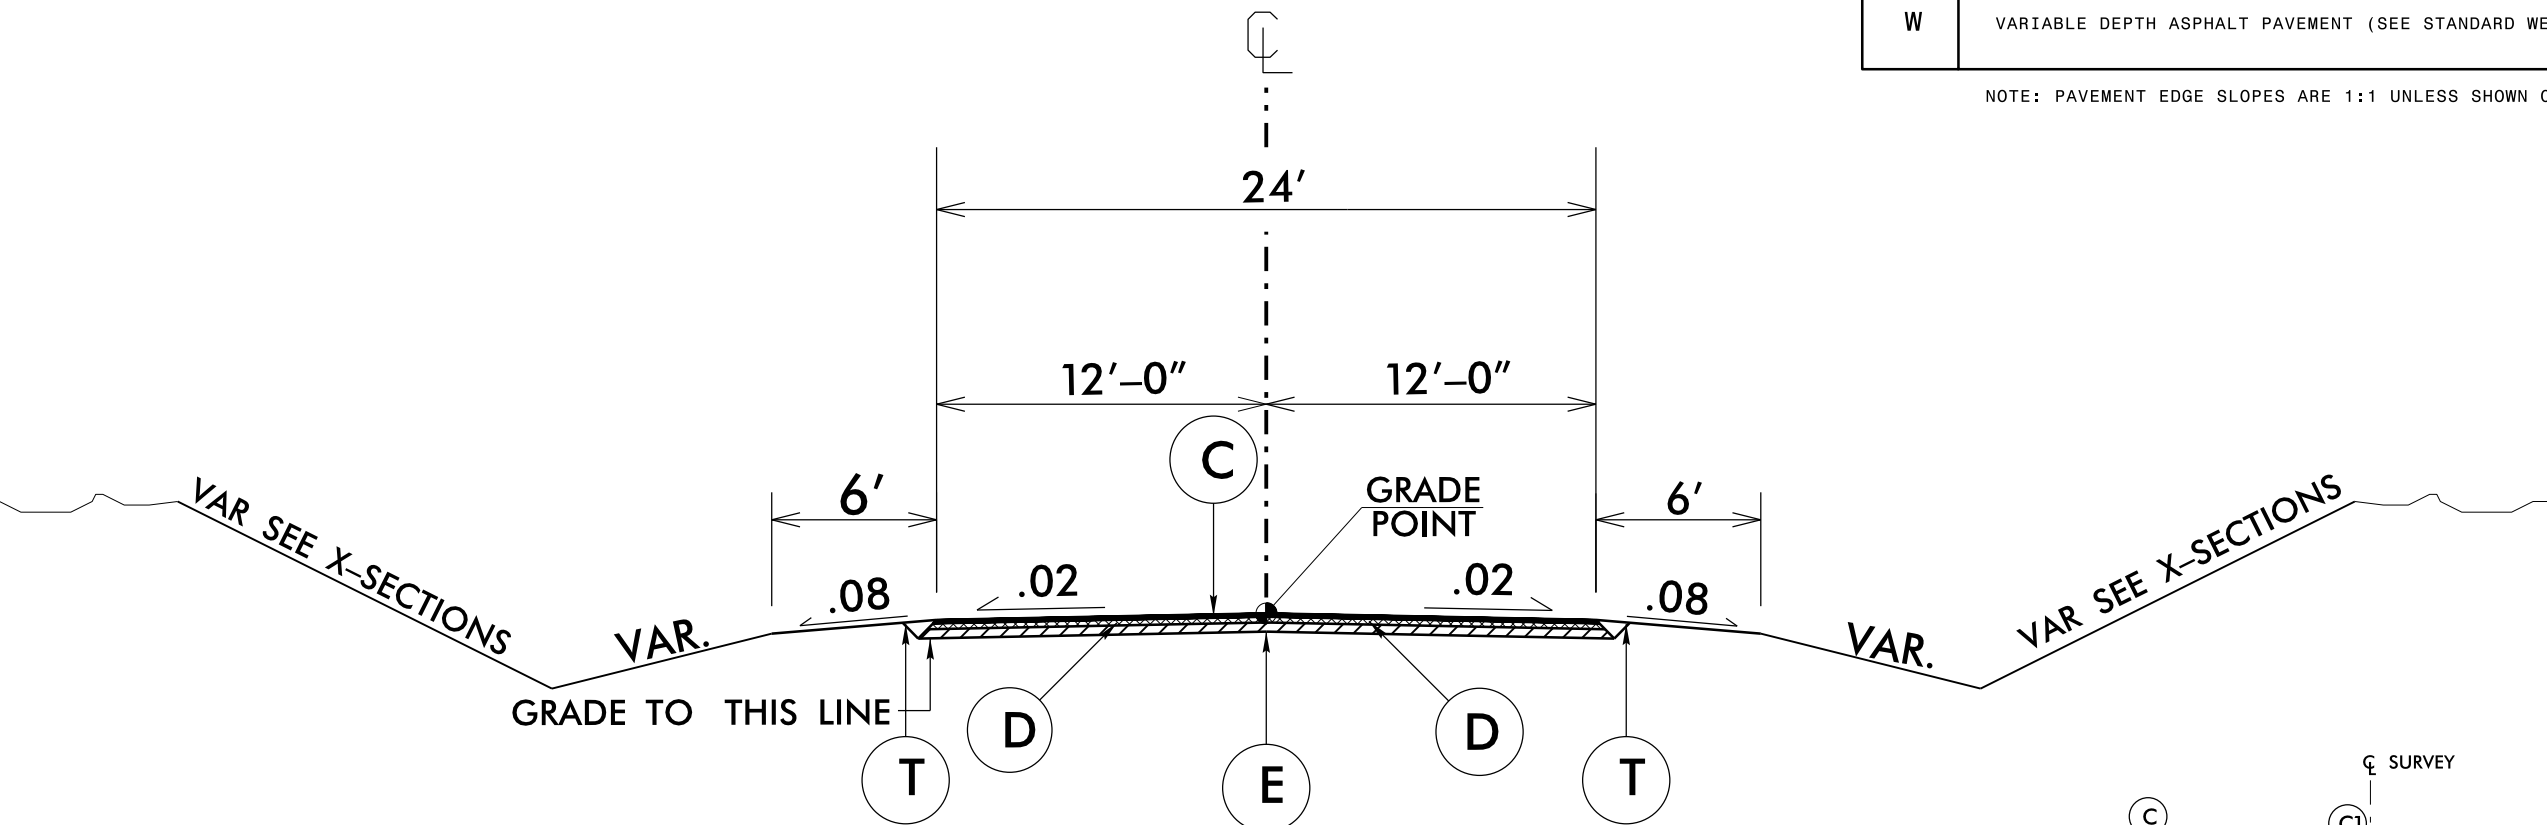


USE TYPICAL SECTION NO. 1 AT
-L- STA 9+09.58 TO -L- STA 25+04.81

PAVEMENT SCHEDULE

C	PROP. APPROX. 1½" ASPHALT CONCRETE SURFACE COURSE, TYPE S9.5B, AT AN AVERAGE RATE OF 165 LBS. PER SQ. YD.
C1	PROP. VAR. DEPTH ASPHALT CONCRETE SURFACE COURSE, TYPE S9.5B, AT AN AVERAGE RATE OF 112 LBS. PER SQ. YD. PER 1" DEPTH. TO BE PLACED IN LAYERS NOT TO EXCEED 2" IN DEPTH.
D	PROP. APPROX. 2½" ASPHALT CONCRETE INTERMEDIATE COURSE, TYPE I19.0B, AT AN AVERAGE RATE OF 285 LBS. PER SQ. YD.
D1	PROP. VAR. DEPTH ASPHALT CONCRETE INTERMEDIATE COURSE, TYPE I19.0B, AT AN AVERAGE OF 114 LBS. PER SQ. YD. PER 1" DEPTH, TO BE PLACED IN LAYERS NOT LESS THAN 2½" IN DEPTH OR GREATER THAN 4" IN DEPTH.
E	PROP. APPROX. 4" ASPHALT CONCRETE BASE COURSE, TYPE B25.0B AT AN AVERAGE RATE OF 465 LBS. PER SQ. YD.
T	EARTH MATERIAL.
U	EXISTING PAVEMENT.
W	VARIABLE DEPTH ASPHALT PAVEMENT (SEE STANDARD WEDGING DETAIL)

NOTE: PAVEMENT EDGE SLOPES ARE 1:1 UNLESS SHOWN OTHERWISE.

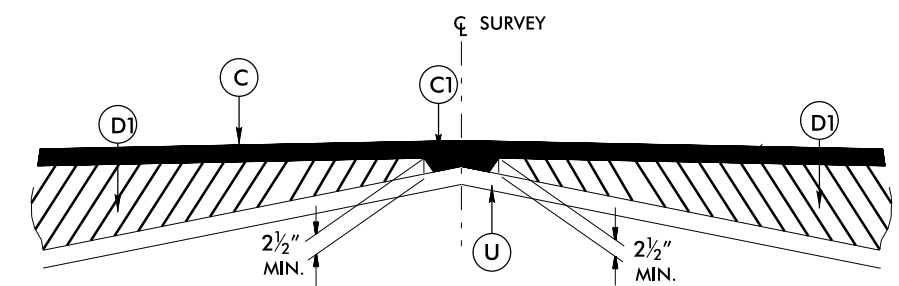

Detail Showing Method of Wedging

6/2/99
22-JUN-2015 14:40
I:\Documents\CURRENT PROJECTS\NC 11 & NC 903M\Martin Co.\50138.3.FR24.d01_psh2.dgn
Stanwick

PROJECT NO.	SHEET NO.
50138.3.FR24	3



SUMMARY OF QUANTITIES

PROJECT NO	COUNTY	MAP NO	ROUTE	DESCRIPTION	TYP	LANES	LANE TYPE	FINAL SURFACE TESTING REQUIRED	WARM MIX ASPHALT REQUIRED	LENGTH MI	WIDTH FT	MOBILIZATION LS	CONSTRUCTION SURVEYING LS	UNDERCUT EXCAVATION CY	GRADING LS	FOUNDATION CONDITIONING MATERIAL, MINOR STRS TONS	FOUNDATION CONDITIONING GEOTEXTILE SY	18" SIDE DRAIN LF	18" RC PIPE CULVERT, CLASS IV LF	36" RC PIPE CULVERTS, CLASS IV LF	INCIDENTAL STONE BASE TONS	INCIDENTAL MILLING SY	BASE COURSE, B25.0B TONS	INTERMEDIATE COURSE, I19.0B TONS	SURFACE COURSE, S9.5B TONS	ASPHALT BINDER FOR PLANT MIX TONS	RIP RAP, CLASS B TONS	GEOTEXTILE FOR DRAINAGE SY	TEMPORARY SILT FENCE LF	TEMPORARY MULCHING ACR	MATTING FOR EROSION CONTROL SY	COIR FIBER WATTLE LF	POLYACRYLAMIDE (PAM) LB	SEED & MULCHING AC	FERTILIZER FOR REPAIR SEEDING TON
50138.3.FR24	Martin	1	NC 903, NC 11	@ INTERSECTION NC 11/42	1&2	2	2WU	NO	NO	0.285	24	1	1	3,756	1	22	200	20	104	70	20	280	1,279	706	738	134	10	42	80	3	400	100	3	3	0.5
GRAND TOTAL												1	1	3,756	1	22	200	20	104	70	20	280	1,279	706	738	134	10	42	80	3	400	100	3	3	0.5


THERMOPLASTIC AND PAINT QUANTITIES

PROJECT NO	COUNTY	MAP NO	ROUTE	DESCRIPTION	TYP	LANES	LANE TYPE	LENGTH	WIDTH	TEMPORARY TRAFFIC CONTROL LS	4" X 90 M WHITE THERMO LF	4" X 120 M YELLOW THERMO LF	8" X 90 M YELLOW THERMO LF	THERMO STR ARROW 90 M EA	THERMO LT ARROW 90 M EA	4" WHITE PAINT LF	4" YELLOW PAINT LF	8" YELLOW PAINT LF	PAINT LT ARROW EA	PAINT STR ARROW EA	CRYSTAL & RED MARKERS EA	YELLOW & YELLOW MARKERS EA
50138.3.FR24	Martin	1	NC 903, NC 11	@ INTERSECTION NC 11/42	1&2	2	2WU	0.285	24	1	4,951	6,784	310	2	1	4,951	6,784	310	1	2	3	44
TOTAL FOR PROJECT										1	4,951	6,784	310	2	1	4,951	6,784	310	1	2	3	44
GRAND TOTAL										1	4,951	6,784	310	3		11,735	310	3		47		

8/17/99
 23 JUN-2015 08:45
 I:\Documents\CURRENT PROJECTS\NC 11 & NC 903\Martin Co.\50138.3.FR24.d01.psh4.dgn
 11/11/2015 11:11:11 AM

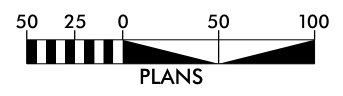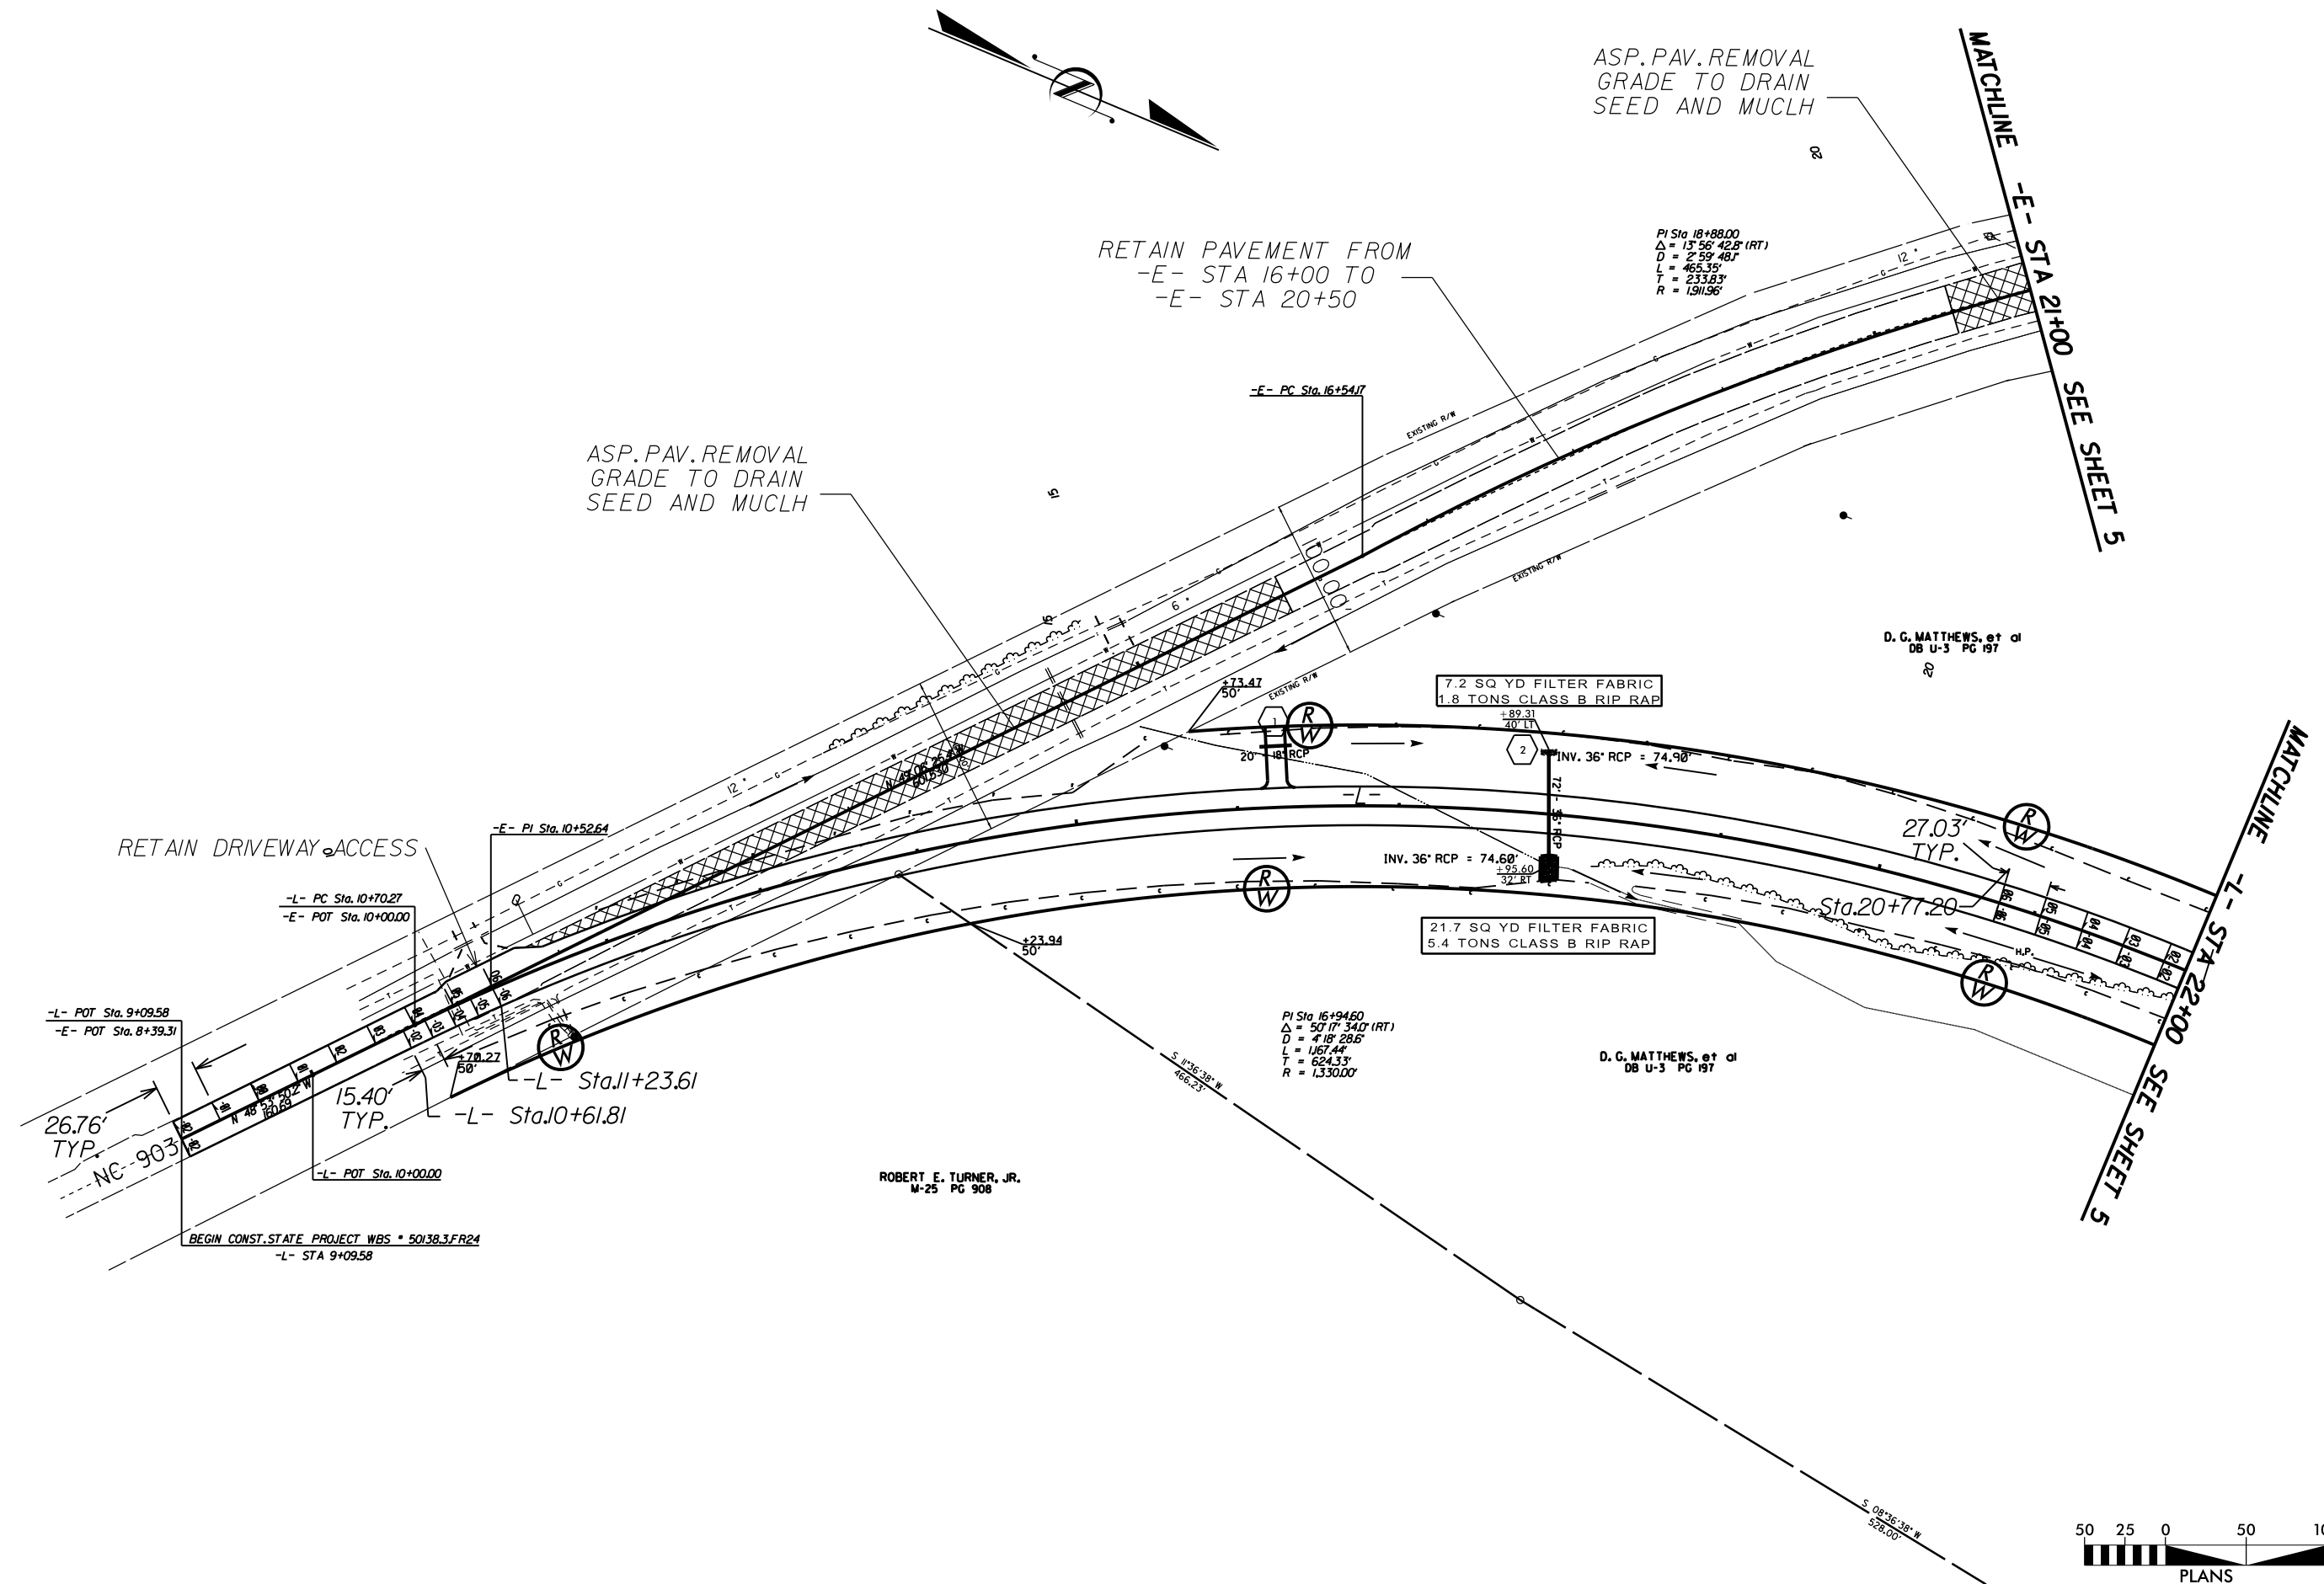


17-JUL-2015 11:07
 I:\Documents\CURRENT PROJECTS\NC 11 & NC 903\Martin Co.\50138.3.FR24.d01.psh5.dgn
 8/17/99


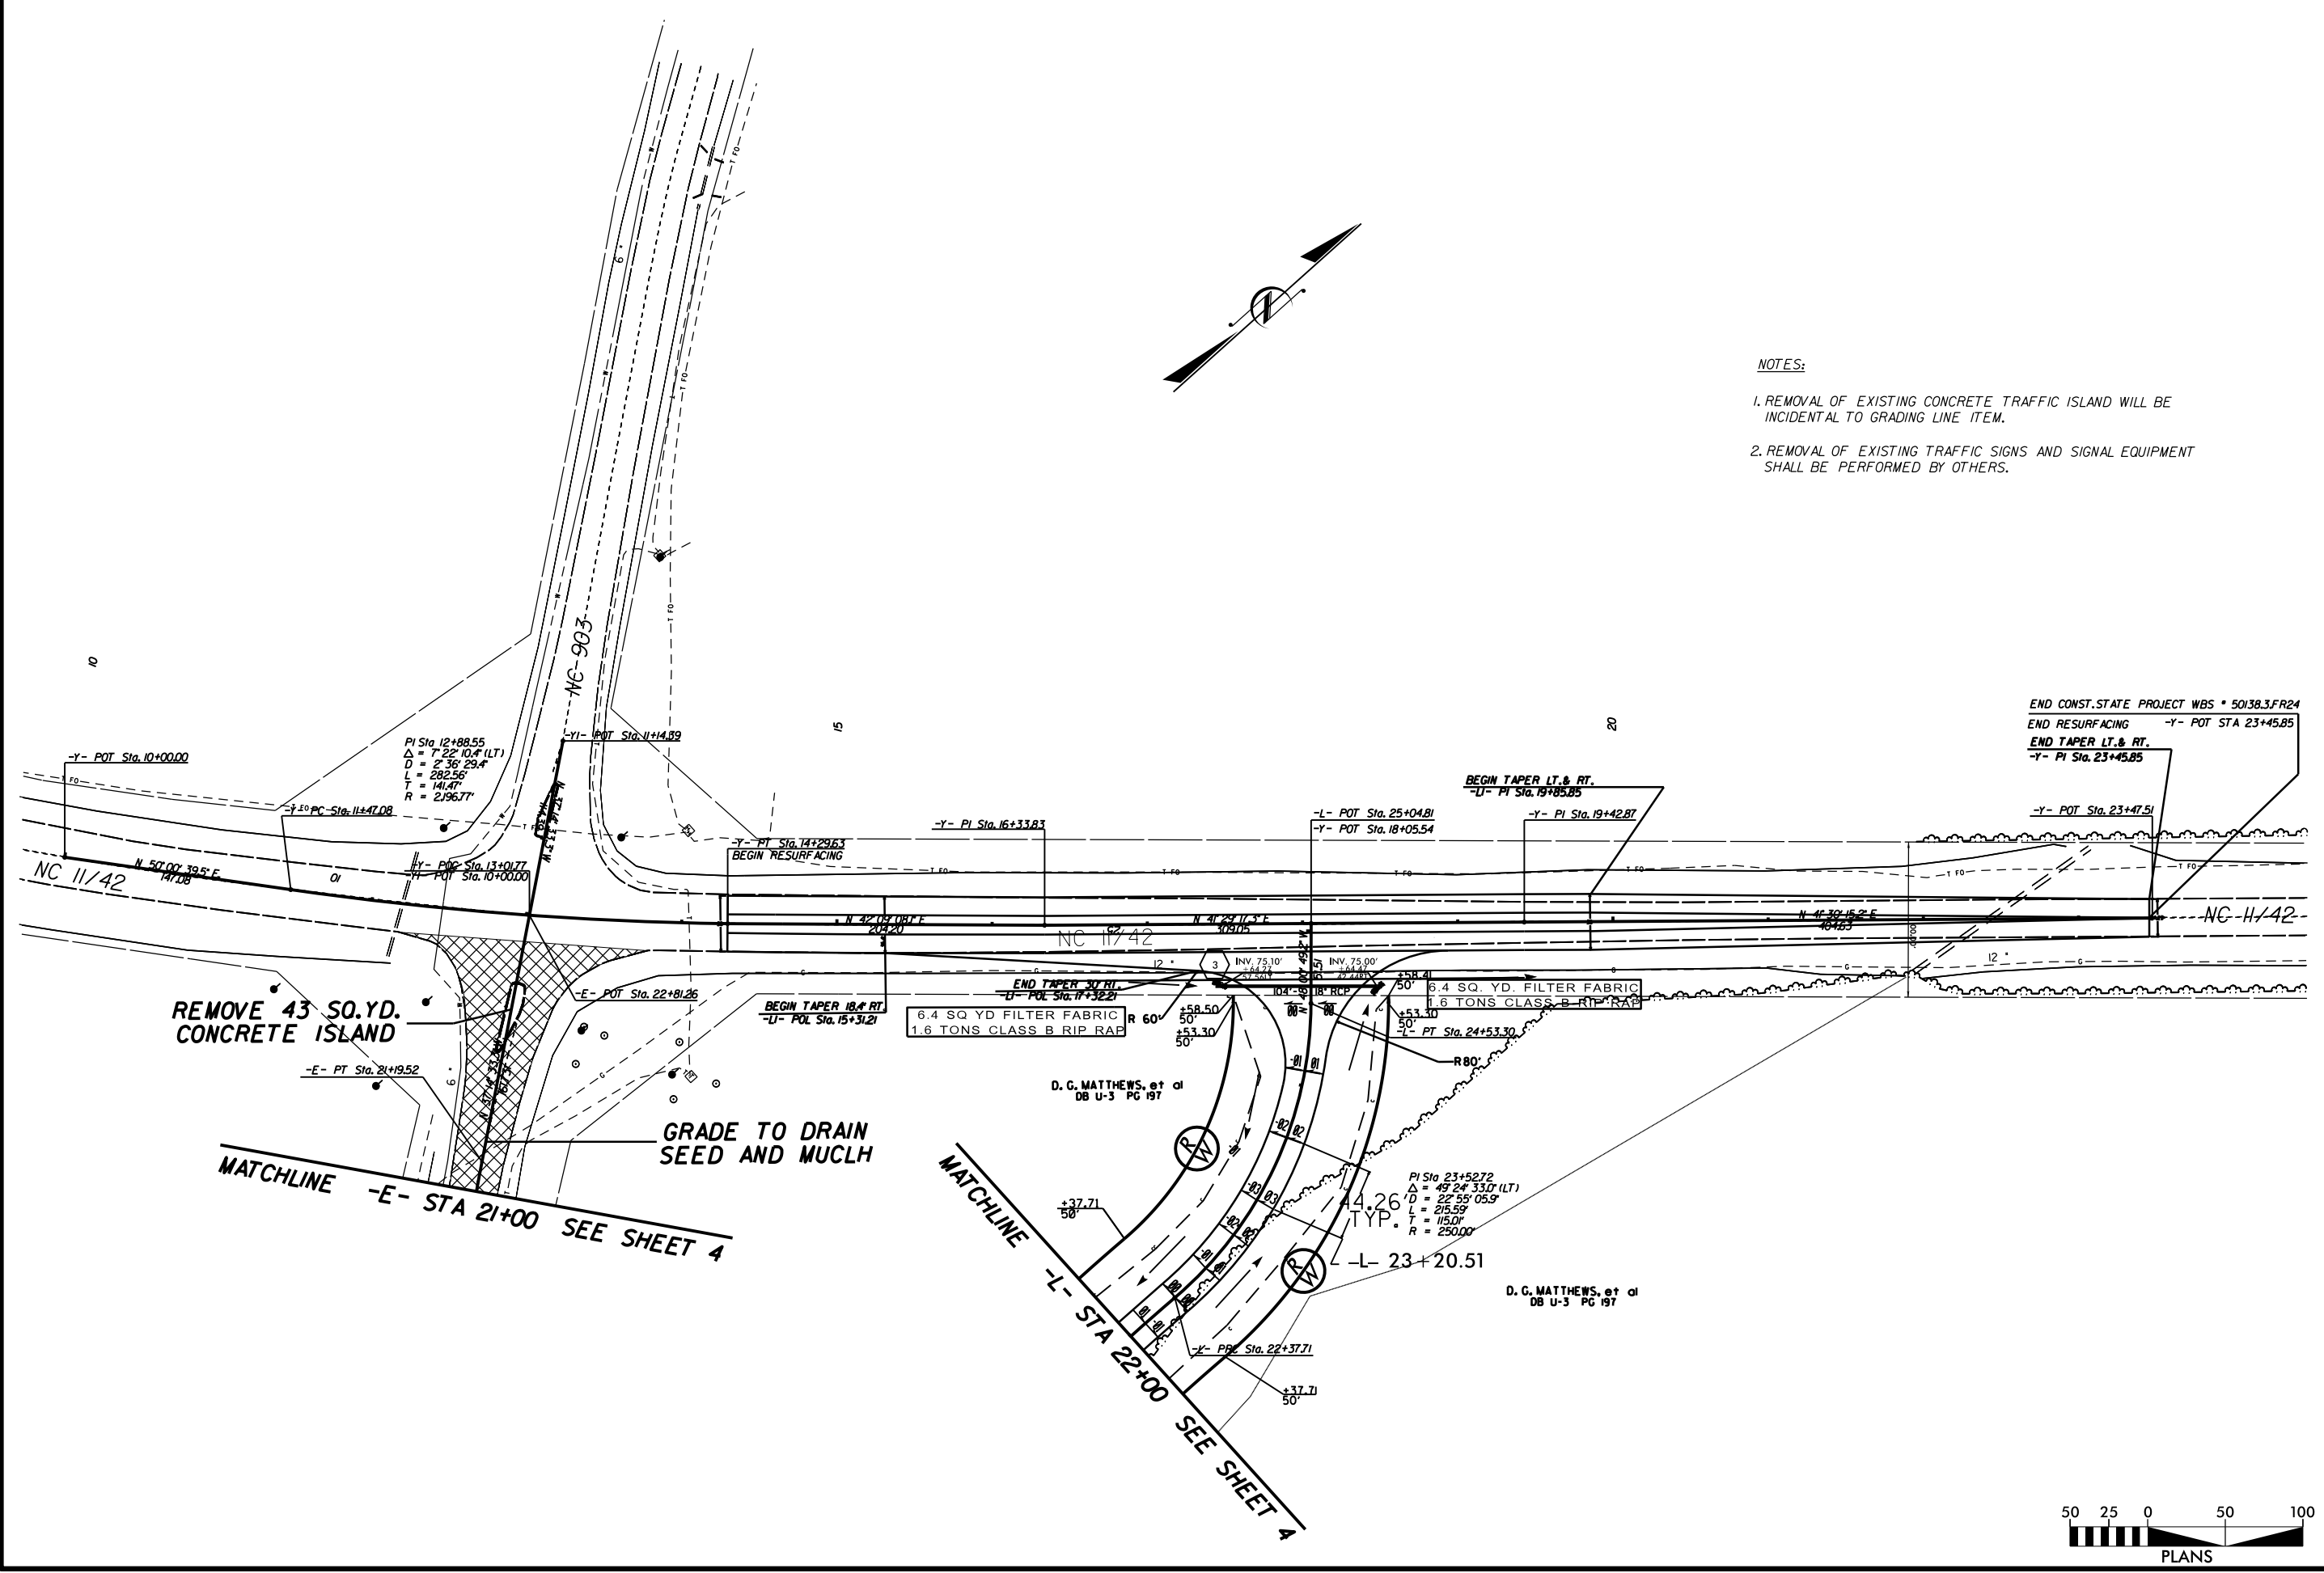


- NOTES:**
1. REMOVAL OF EXISTING CONCRETE TRAFFIC ISLAND WILL BE INCIDENTAL TO GRADING LINE ITEM.
 2. REMOVAL OF EXISTING TRAFFIC SIGNS AND SIGNAL EQUIPMENT SHALL BE PERFORMED BY OTHERS.



END CONST. STATE PROJECT WBS # 50138.3.FR24
 END RESURFACING -Y- POT STA 23+45.85
 END TAPER LT. & RT.
 -Y- PI Sta. 23+45.85

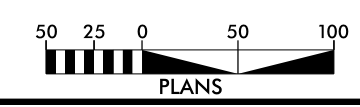

-L- CENTERLINE
 &
 DITCH PROFILES

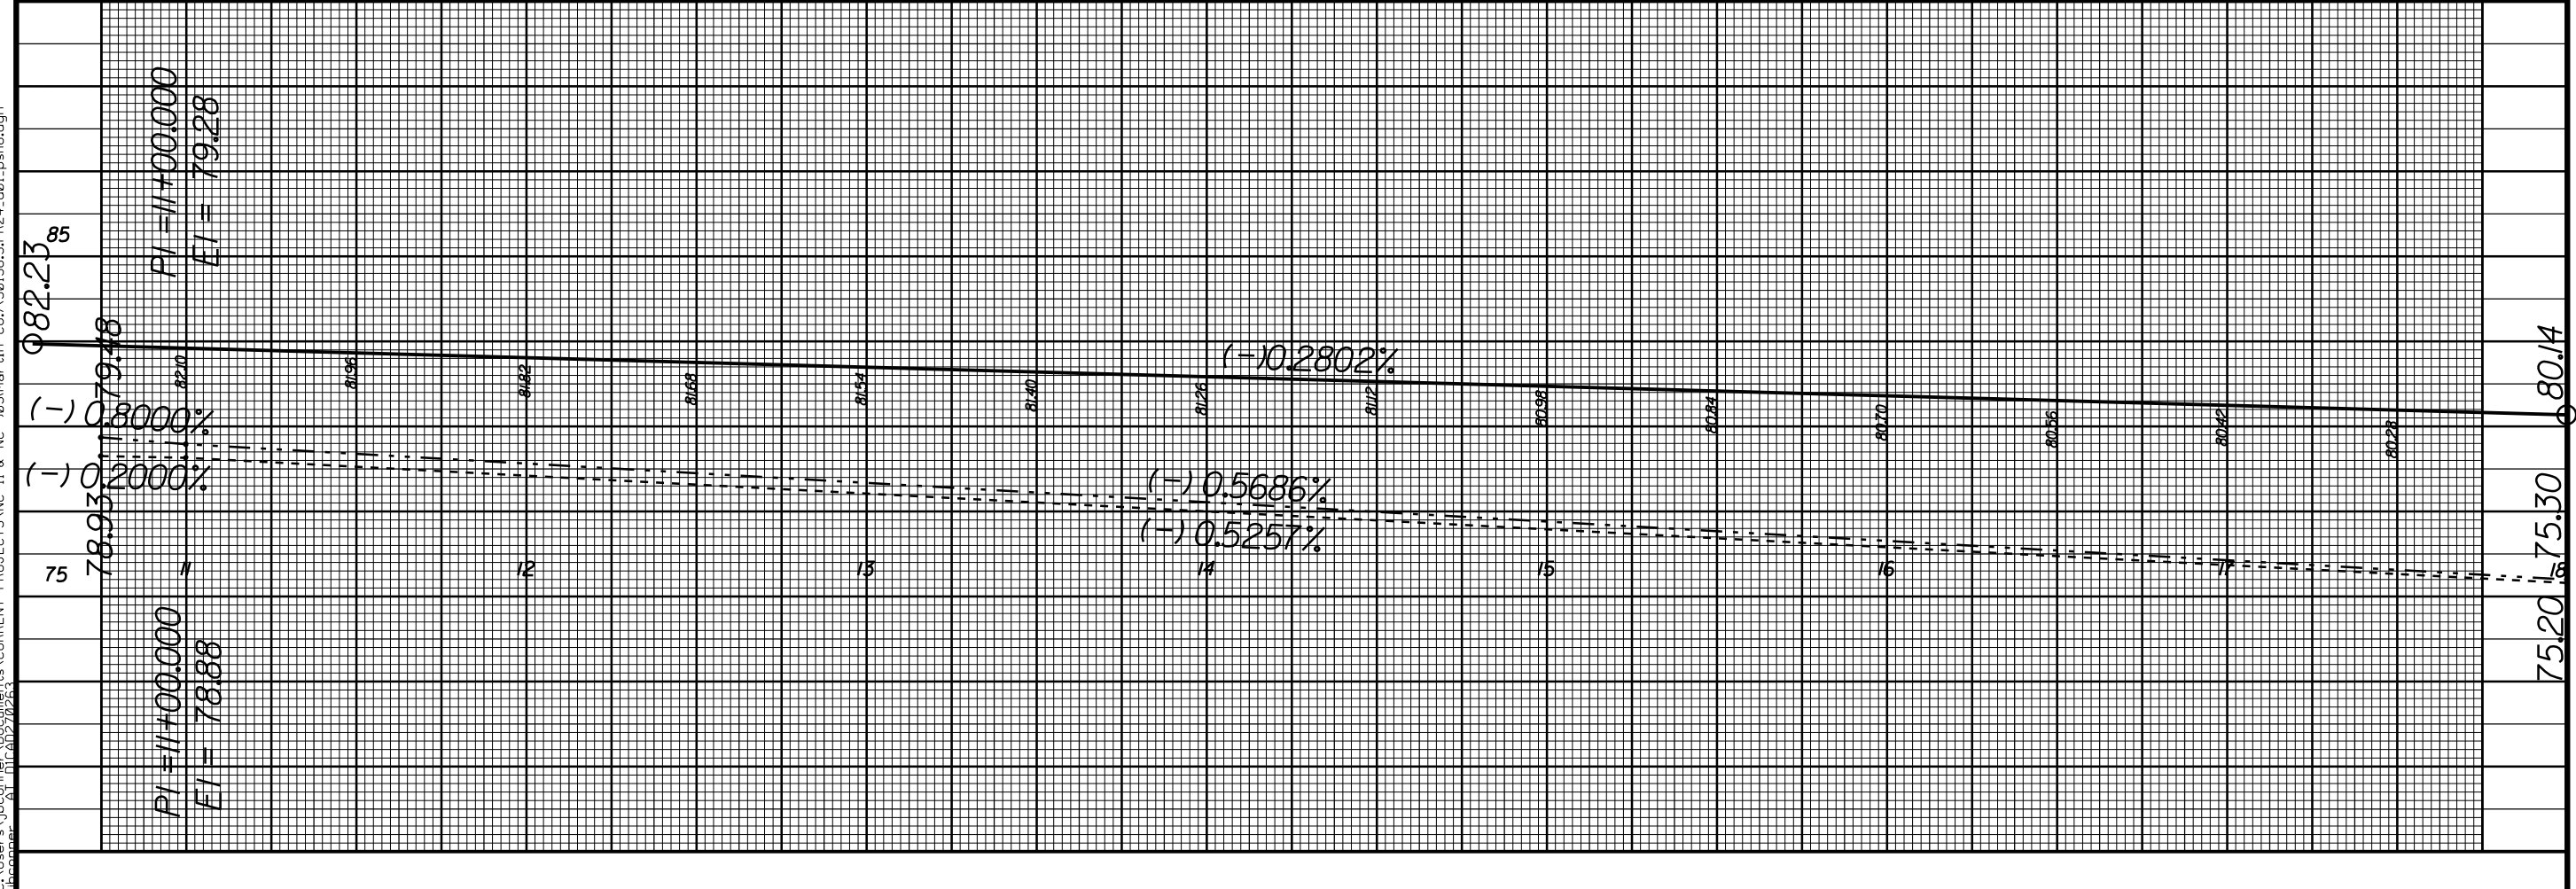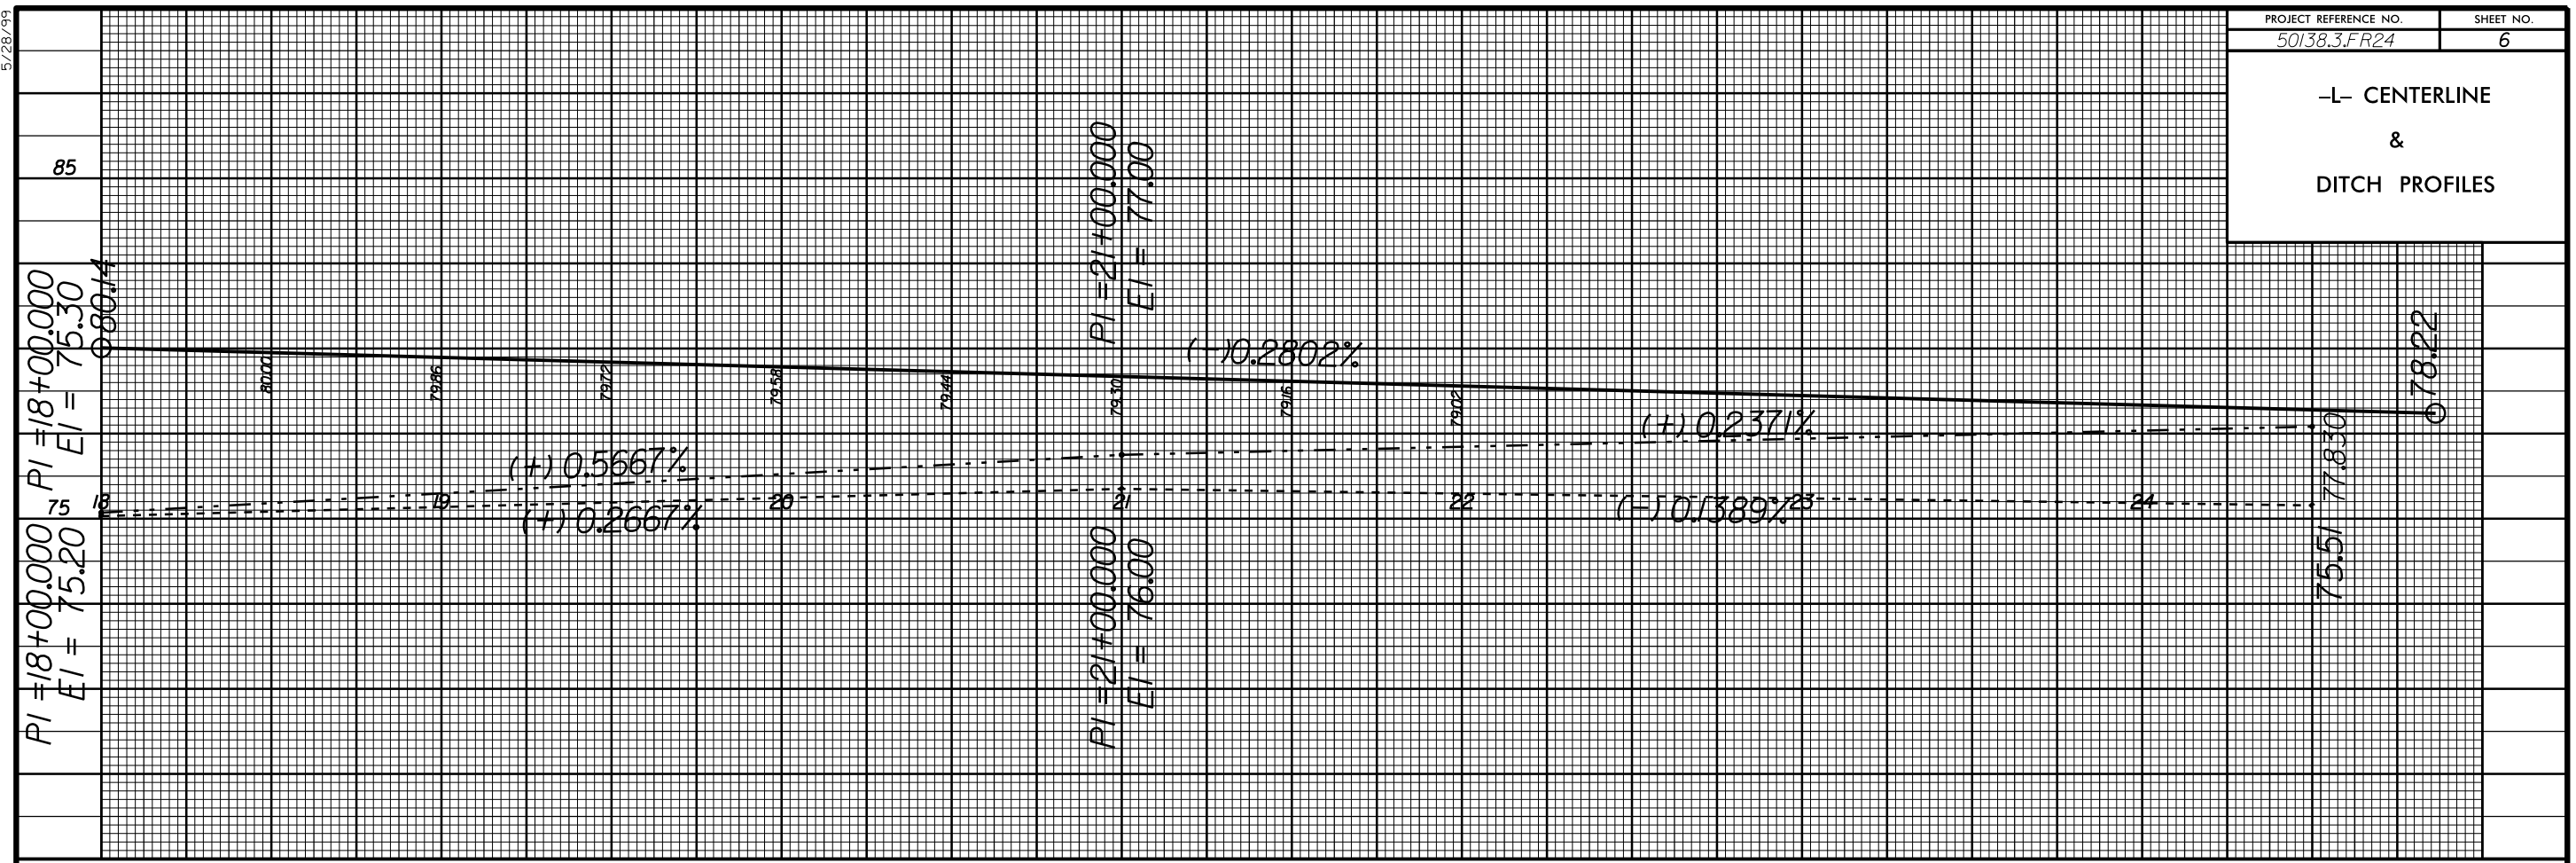

PAVEMENT MARKINGS PLAN

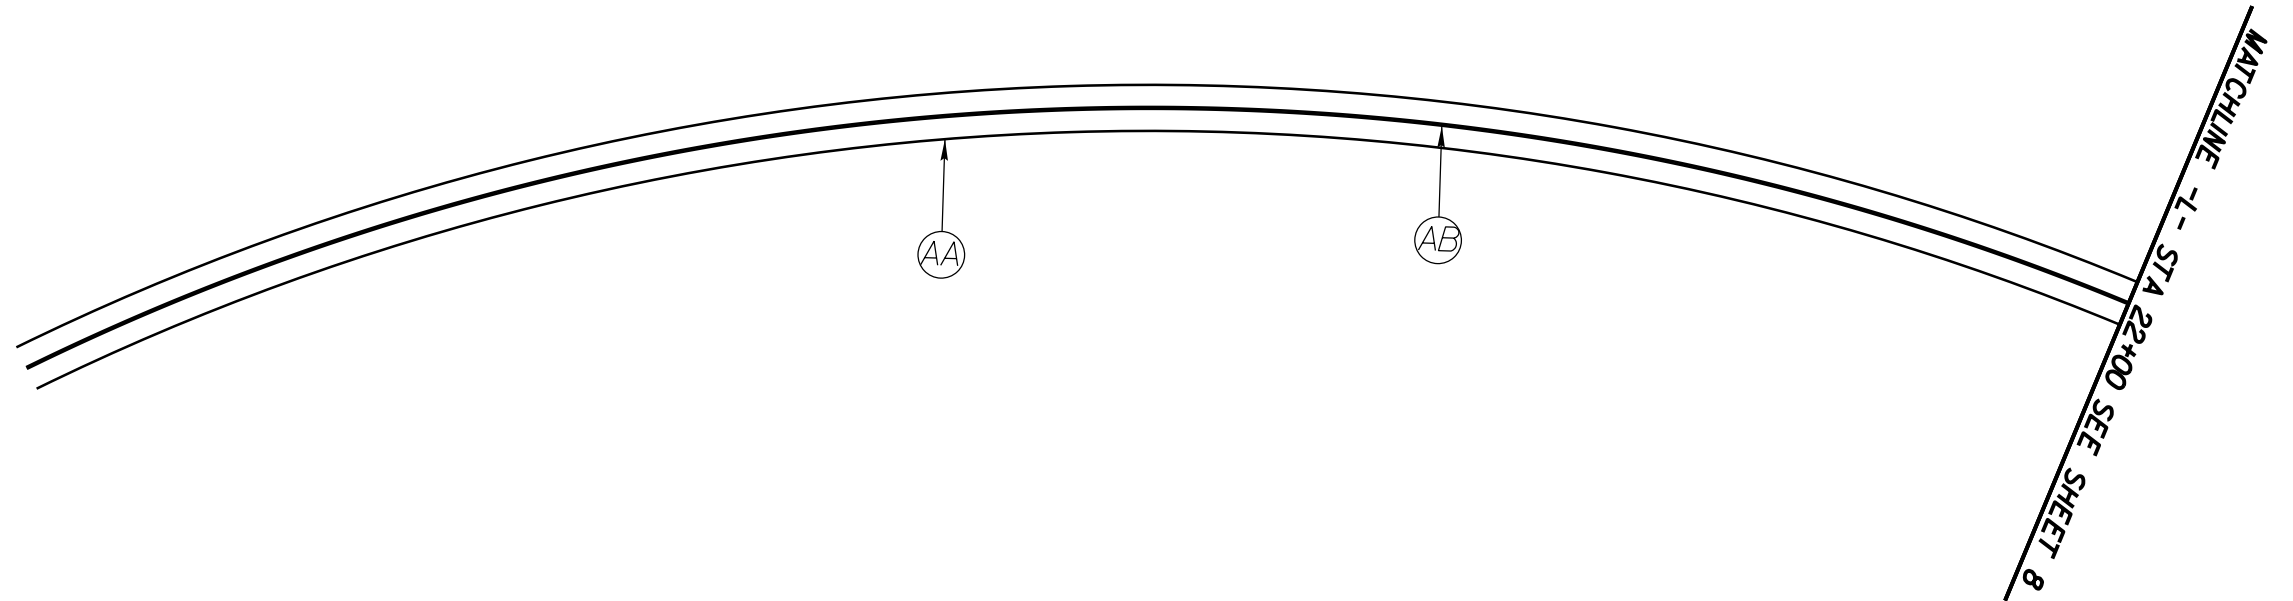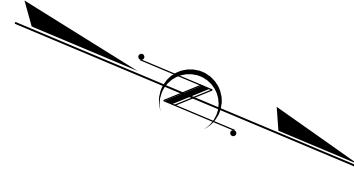



PAVEMENT MARKING SCHEDULE

AA - THERMOPLASTIC (4" WHITE, 90 MILS)	EDGE LINE
AB - THERMOPLASTIC (4" YELLOW, 120 MILS)	SOLID DOUBLE YELLOW



8/17/99
 I:\JUN-2015\1123
 C:\Users\jboconnor\Documents\CURRENT PROJECTS\NC 11 & NC 903(Martin Co)\50138.3.FR24.d01.psh7.dgn
 11/11/2025

PAVEMENT MARKINGS PLAN

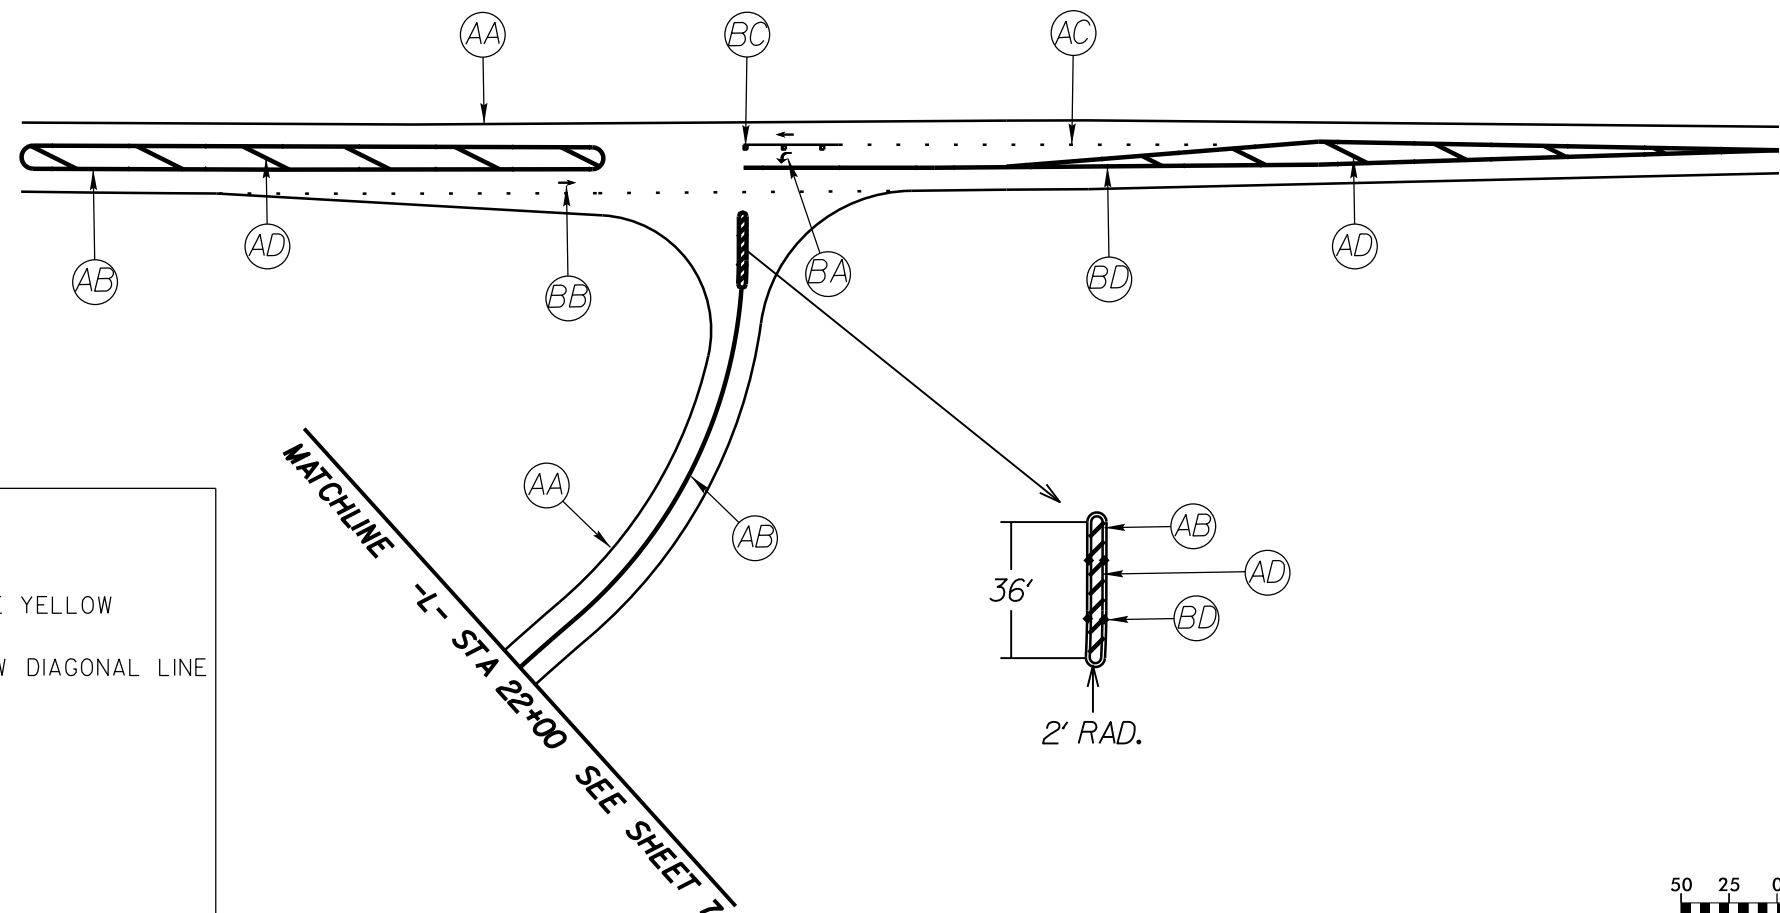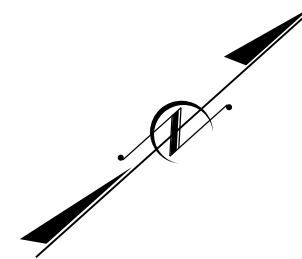

PAVEMENT MARKING SCHEDULE

PAVEMENT MARKING LINES

AA	- THERMOPLASTIC (4" WHITE, 90 MILS)	EDGE LINE
AB	- THERMOPLASTIC (4" YELLOW, 120 MILS)	SOLID DOUBLE YELLOW
AC	- THERMOPLASTIC (4" WHITE, 120 MILS)	13' MINISKIP
AD	- THERMOPLASTIC (8" YELLOW, 90 MILS)	SOLID YELLOW DIAGONAL LINE

PAVEMENT MARKING SYMBOLS

BA	- THERMOPLASTIC (LEFT ARROW, 90 MILS)
BB	- THERMOPLASTIC (STRAIGHT ARROW, 90 MILS)
BC	- RED AND CRYSTAL RAISED PAVEMENT MARKERS
BD	- YELLOW RAISED PAVEMENT MARKERS



I:\AUG-2015\1428
 C:\Users\jbochner\Documents\CURRENT PROJECTS\NC 11 & NC 903(Martin Co.)\50138.3.FR24.d01_psh8.dgn
 8/17/99



STATE	STATE PROJECT REFERENCE NO.	SHEET NO.	TOTAL SHEETS
N.C.	50138.3.FR24	EC-1	
STATE PROJ. NO.	F.A. PROJ. NO.	DESCRIPTION	
50138.3.FR24		CONST.	

STATE OF NORTH CAROLINA
DIVISION OF HIGHWAYS
PLAN FOR PROPOSED
HIGHWAY EROSION CONTROL


MARTIN COUNTY

LOCATION: INTERSECTION OF NC 11/42 & NC 903

TYPE OF WORK: DRAINAGE, GRADING, BASE & RESURFACING

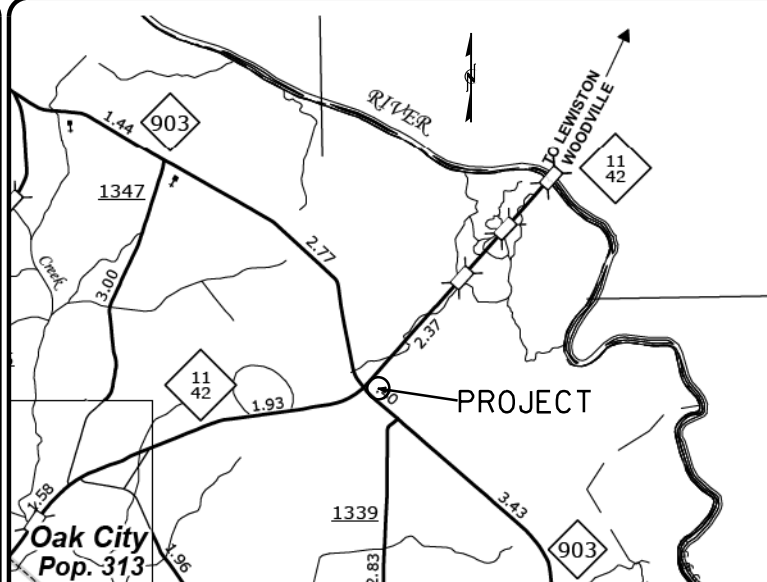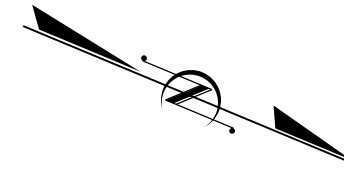


VICINITY MAP

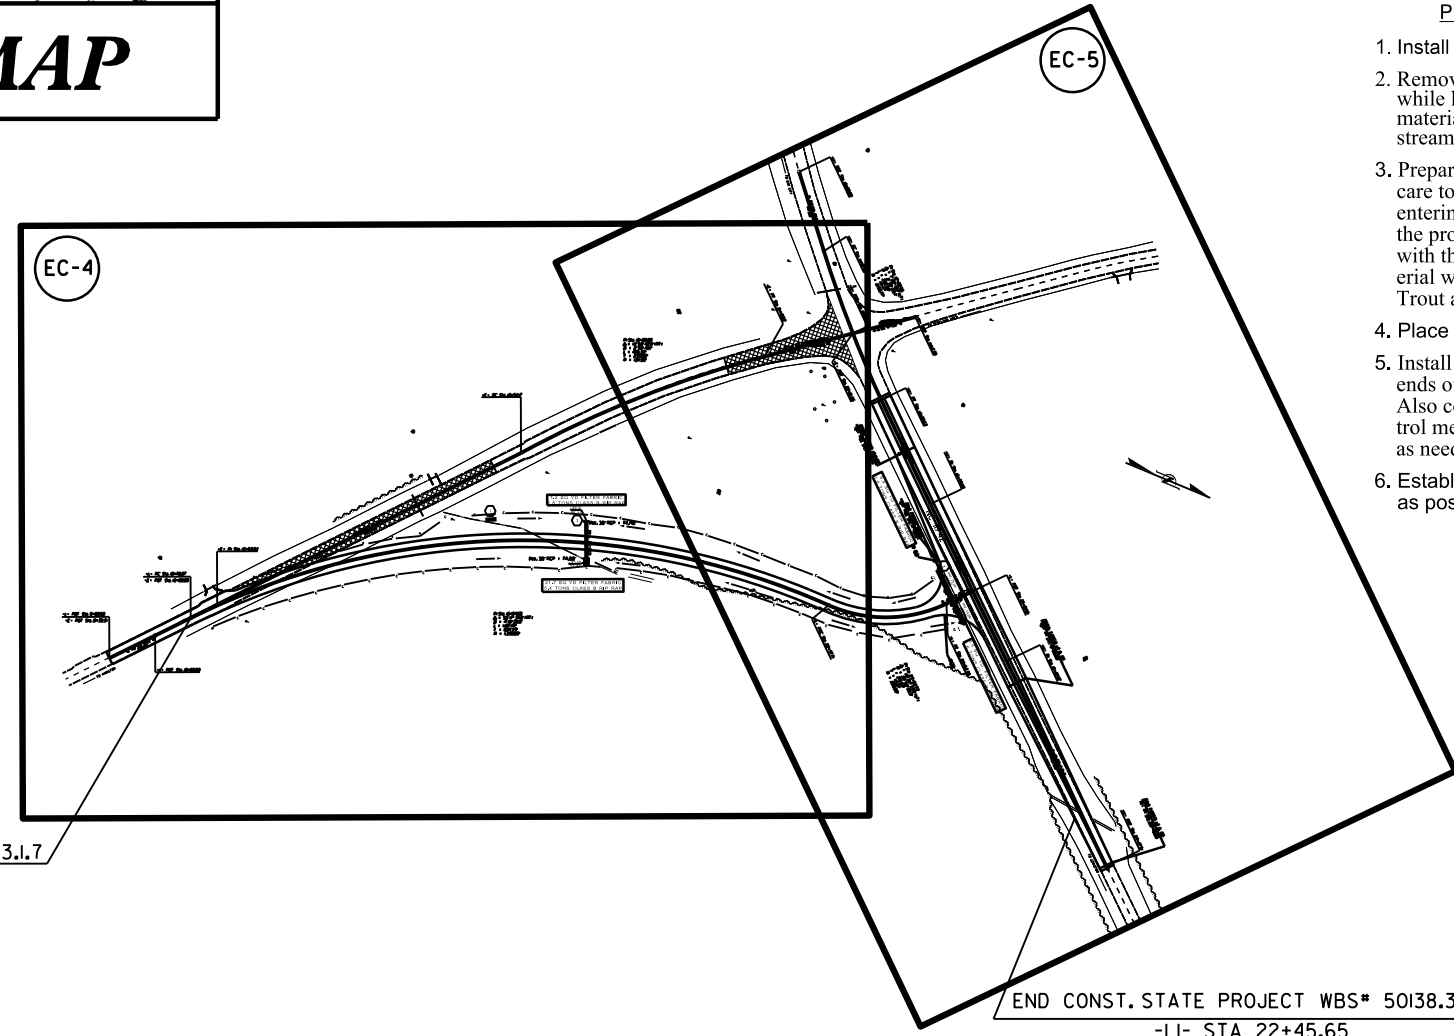

- Pipe Installation Schedule**
1. Install erosion control devices per plans.
 2. Remove material and existing pipe while limiting, as much as possible, material and sediment from entering the stream and/or escaping from the project.
 3. Prepare pipe foundation while taking care to limit material and sediment from entering the stream and/or escaping from the project. Bury the pipe in accordance with the permit. If needed, bedding material will be clean stone (especially in Trout and HQW waters).
 4. Place new pipe and compact fill.
 5. Install slope protection on outlet and inlet ends of pipe according to the permit. Also complete installation of erosion control measures and perform maintenance as needed on existing measures.
 6. Establish permanent vegetation as soon as possible.

- Erosion Control Schedule**
- 1) Install erosion control measures according to plans at all outlets and at other discharge points after clearing but before grubbing.
 - 2) Begin grading of roadway ditches. Place erosion control measures along roadway ditches as grading progresses and conditions allow.
 - 3) Seed and mulch all disturbed areas as soon as any phase of grading is completed. Exposed areas can not lay idle for more than 21 calendar days without being provided adequate groundcover.
 - 4) Clean out and/or rework all temporary erosion control measures after any significant rainfall event (or as otherwise needed). These measures should be maintained until a permanent vegetative cover is established.

Std. #	Description	Symbol
1605.01	Temporary Silt Fence	--- --- --- ---
1606.01	Special Sediment Control Fence	--- --- --- ---
1622.01	Temporary Berms and Slope Drains	--- --- --- ---
1630.02	Silt Basin Type B	--- --- --- ---
1630.03	Temporary Silt Ditch	--- --- --- ---
1630.05	Temporary Diversion	--- --- --- ---
1630.06	Special Stilling Basin	--- --- --- ---
1632.05	Rock Inlet Sediment Trap Type C	--- --- --- ---
1633.01	Temporary Rock Silt Check Type-A	--- --- --- ---
	Temporary Rock Silt Check Type-A with Matting and Polyacrylamide (PAM)	--- --- --- ---
1633.02	Temporary Rock Silt Check Type-B	--- --- --- ---
	Wattle	--- --- --- ---
	Wattle with Polyacrylamide (PAM)	--- --- --- ---
1634.02	Temporary Rock Sediment Dam Type-B	--- --- --- ---
1635.01	Rock Pipe Inlet Sediment Trap Type-A	--- --- --- ---

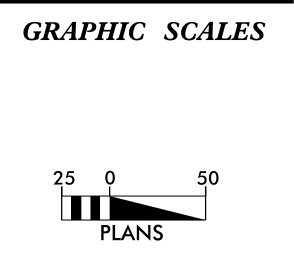

DESIGNER OF
EROSION AND
SEDIMENT CONTROL
PLANS

S.P. FENWICK

LEVEL III
CERTIFICATION
NUMBER:
3795

THESE EROSION AND SEDIMENT CONTROL PLANS COMPLY
WITH THE REGULATIONS SET FORTH BY THE
NCG-010000 GENERAL CONSTRUCTION PERMIT EFFECTIVE AUGUST 3, 2011
ISSUED BY THE NORTH CAROLINA DEPARTMENT OF ENVIRONMENT AND
NATURAL RESOURCES DIVISION OF WATER QUALITY.

Prepared in the Office of:
DIVISION OF HIGHWAYS
113 Airport Dr.
Edenton NC, 27932

2012 STANDARD SPECIFICATIONS

Roadway Standard Drawings

The following roadway english standards as appear in "Roadway Standard Drawings"- Roadway Design Unit - N.C. Department of Transportation - Raleigh, N.C., dated January 2012 and the latest revision thereto are applicable to this project and by reference hereby are considered a part of these plans.

1604.01 Railroad Erosion Control Detail	1632.01 Rock Inlet Sediment Trap Type A
1605.01 Temporary Silt Fence	1632.02 Rock Inlet Sediment Trap Type B
1606.01 Special Sediment Control Fence	1632.03 Rock Inlet Sediment Trap Type C
1607.01 Gravel Construction Entrance	1633.01 Temporary Rock Silt Check Type A
1622.01 Temporary Berms and Slope Drains	1633.02 Temporary Rock Silt Check Type B
1630.01 Riser Basin	1634.01 Temporary Rock Sediment Dam Type A
1630.02 Silt Basin Type B	1634.02 Temporary Rock Sediment Dam Type B
1630.03 Temporary Silt Ditch	1635.01 Rock Pipe Inlet Sediment Trap Type A
1630.04 Stilling Basin	1635.02 Rock Pipe Inlet Sediment Trap Type B
1630.05 Temporary Diversion	1640.01 Coir Fiber Baffle
1630.06 Special Stilling Basin	1645.01 Temporary Stream Crossing
1631.01 Matting Installation	

09/08/99
 14-JUL-2015 09:47
 Y:\Documents\CURRENT PROJECTS\NC II & NC 903\Martin Co.\50138.3.FR24_d01_pshEC-1.dgn
 S:\CAD\265783


CONTRACT: DA00248 **WBS ELEMENT: 50138.3.FR24**

DIVISION OF HIGHWAYS
STATE OF NORTH CAROLINA


SOIL STABILIZATION TIMEFRAMES

<i>SITE DESCRIPTION</i>	<i>STABILIZATION TIME</i>	<i>TIMEFRAME EXCEPTIONS</i>
PERIMETER DIKES, SWALES, DITCHES AND SLOPES	7 DAYS	NONE
HIGH QUALITY WATER (HQW) ZONES	7 DAYS	NONE
SLOPES STEEPER THAN 3:1	7 DAYS	IF SLOPES ARE 10' OR LESS IN LENGTH AND ARE NOT STEEPER THAN 2:1, 14 DAYS ARE ALLOWED.
SLOPES 3:1 OR FLATTER	14 DAYS	7 DAYS FOR SLOPES GREATER THAN 50' IN LENGTH.
ALL OTHER AREAS WITH SLOPES FLATTER THAN 4:1	14 DAYS	NONE, EXCEPT FOR PERIMETERS AND HQW ZONES.

EROSION CONTROL PLAN

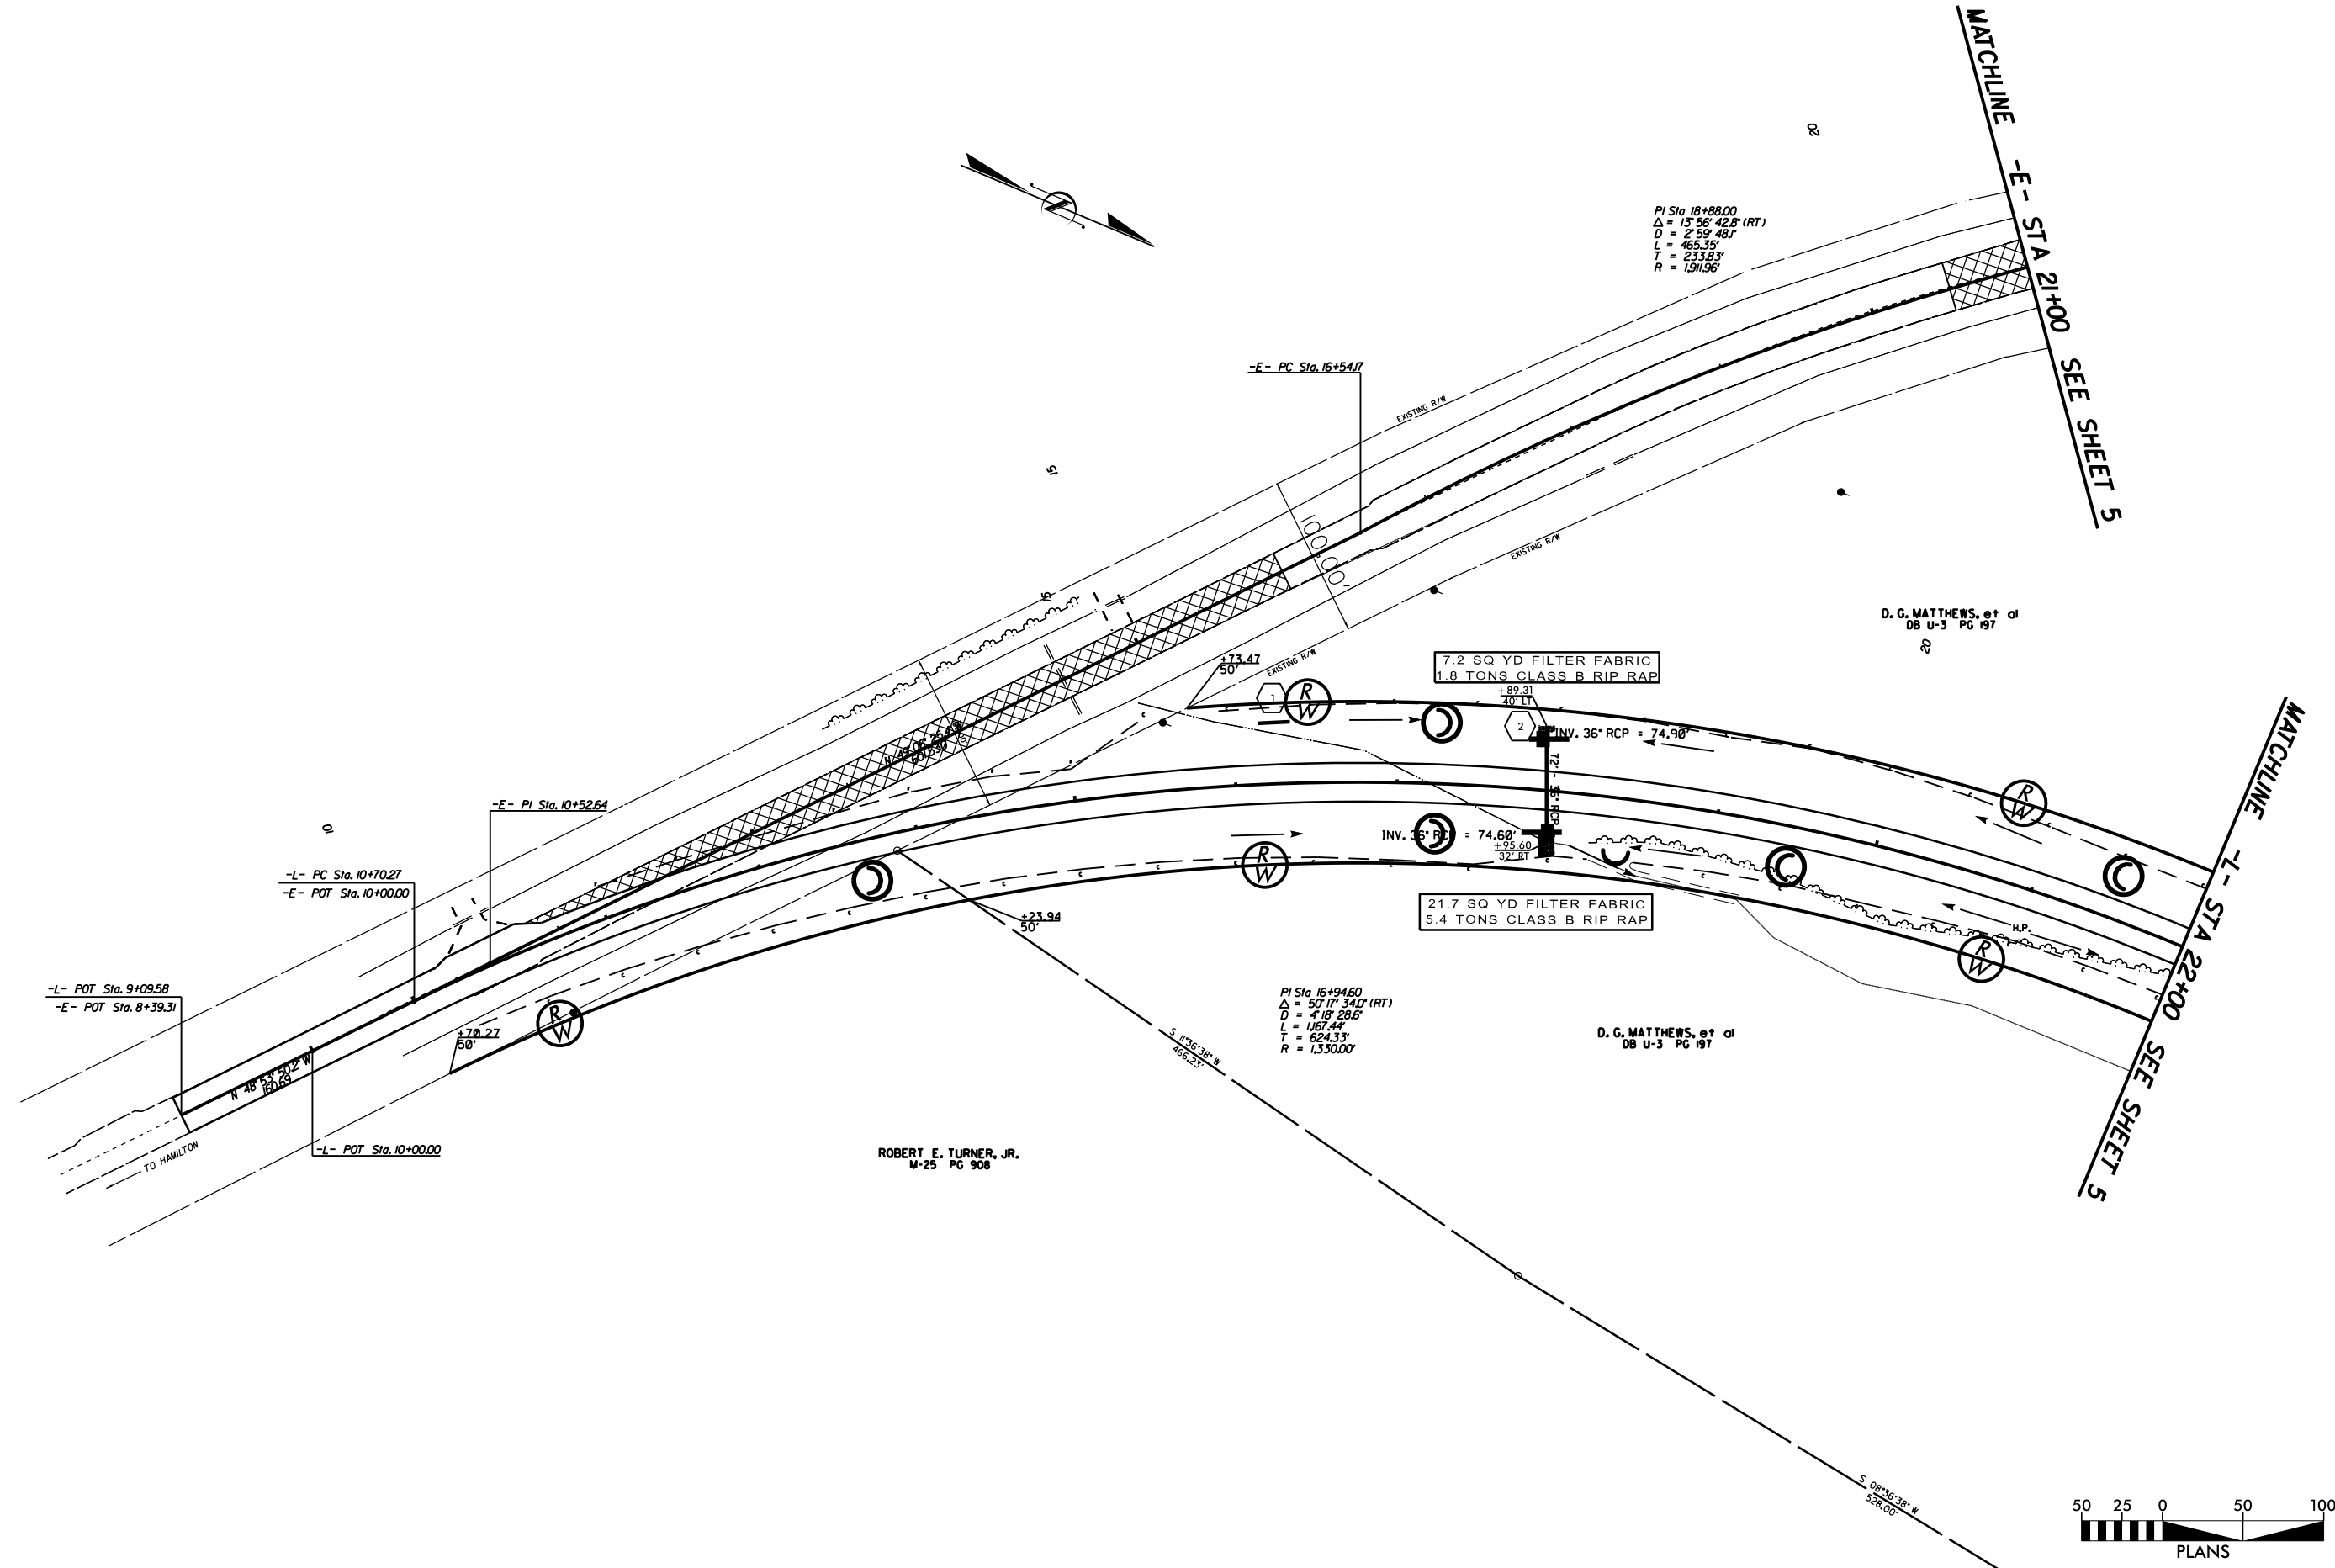


14-JUL-2015 10:24
 I:\Documents\CURRENT PROJECTS\NC 11 & NC 903\Martin Co.\50138.3.FR24.d01_pshEC-4.dgn
 User: R. Turner

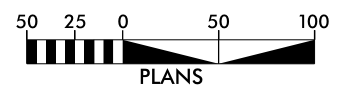

EROSION CONTROL PLAN

8/17/99

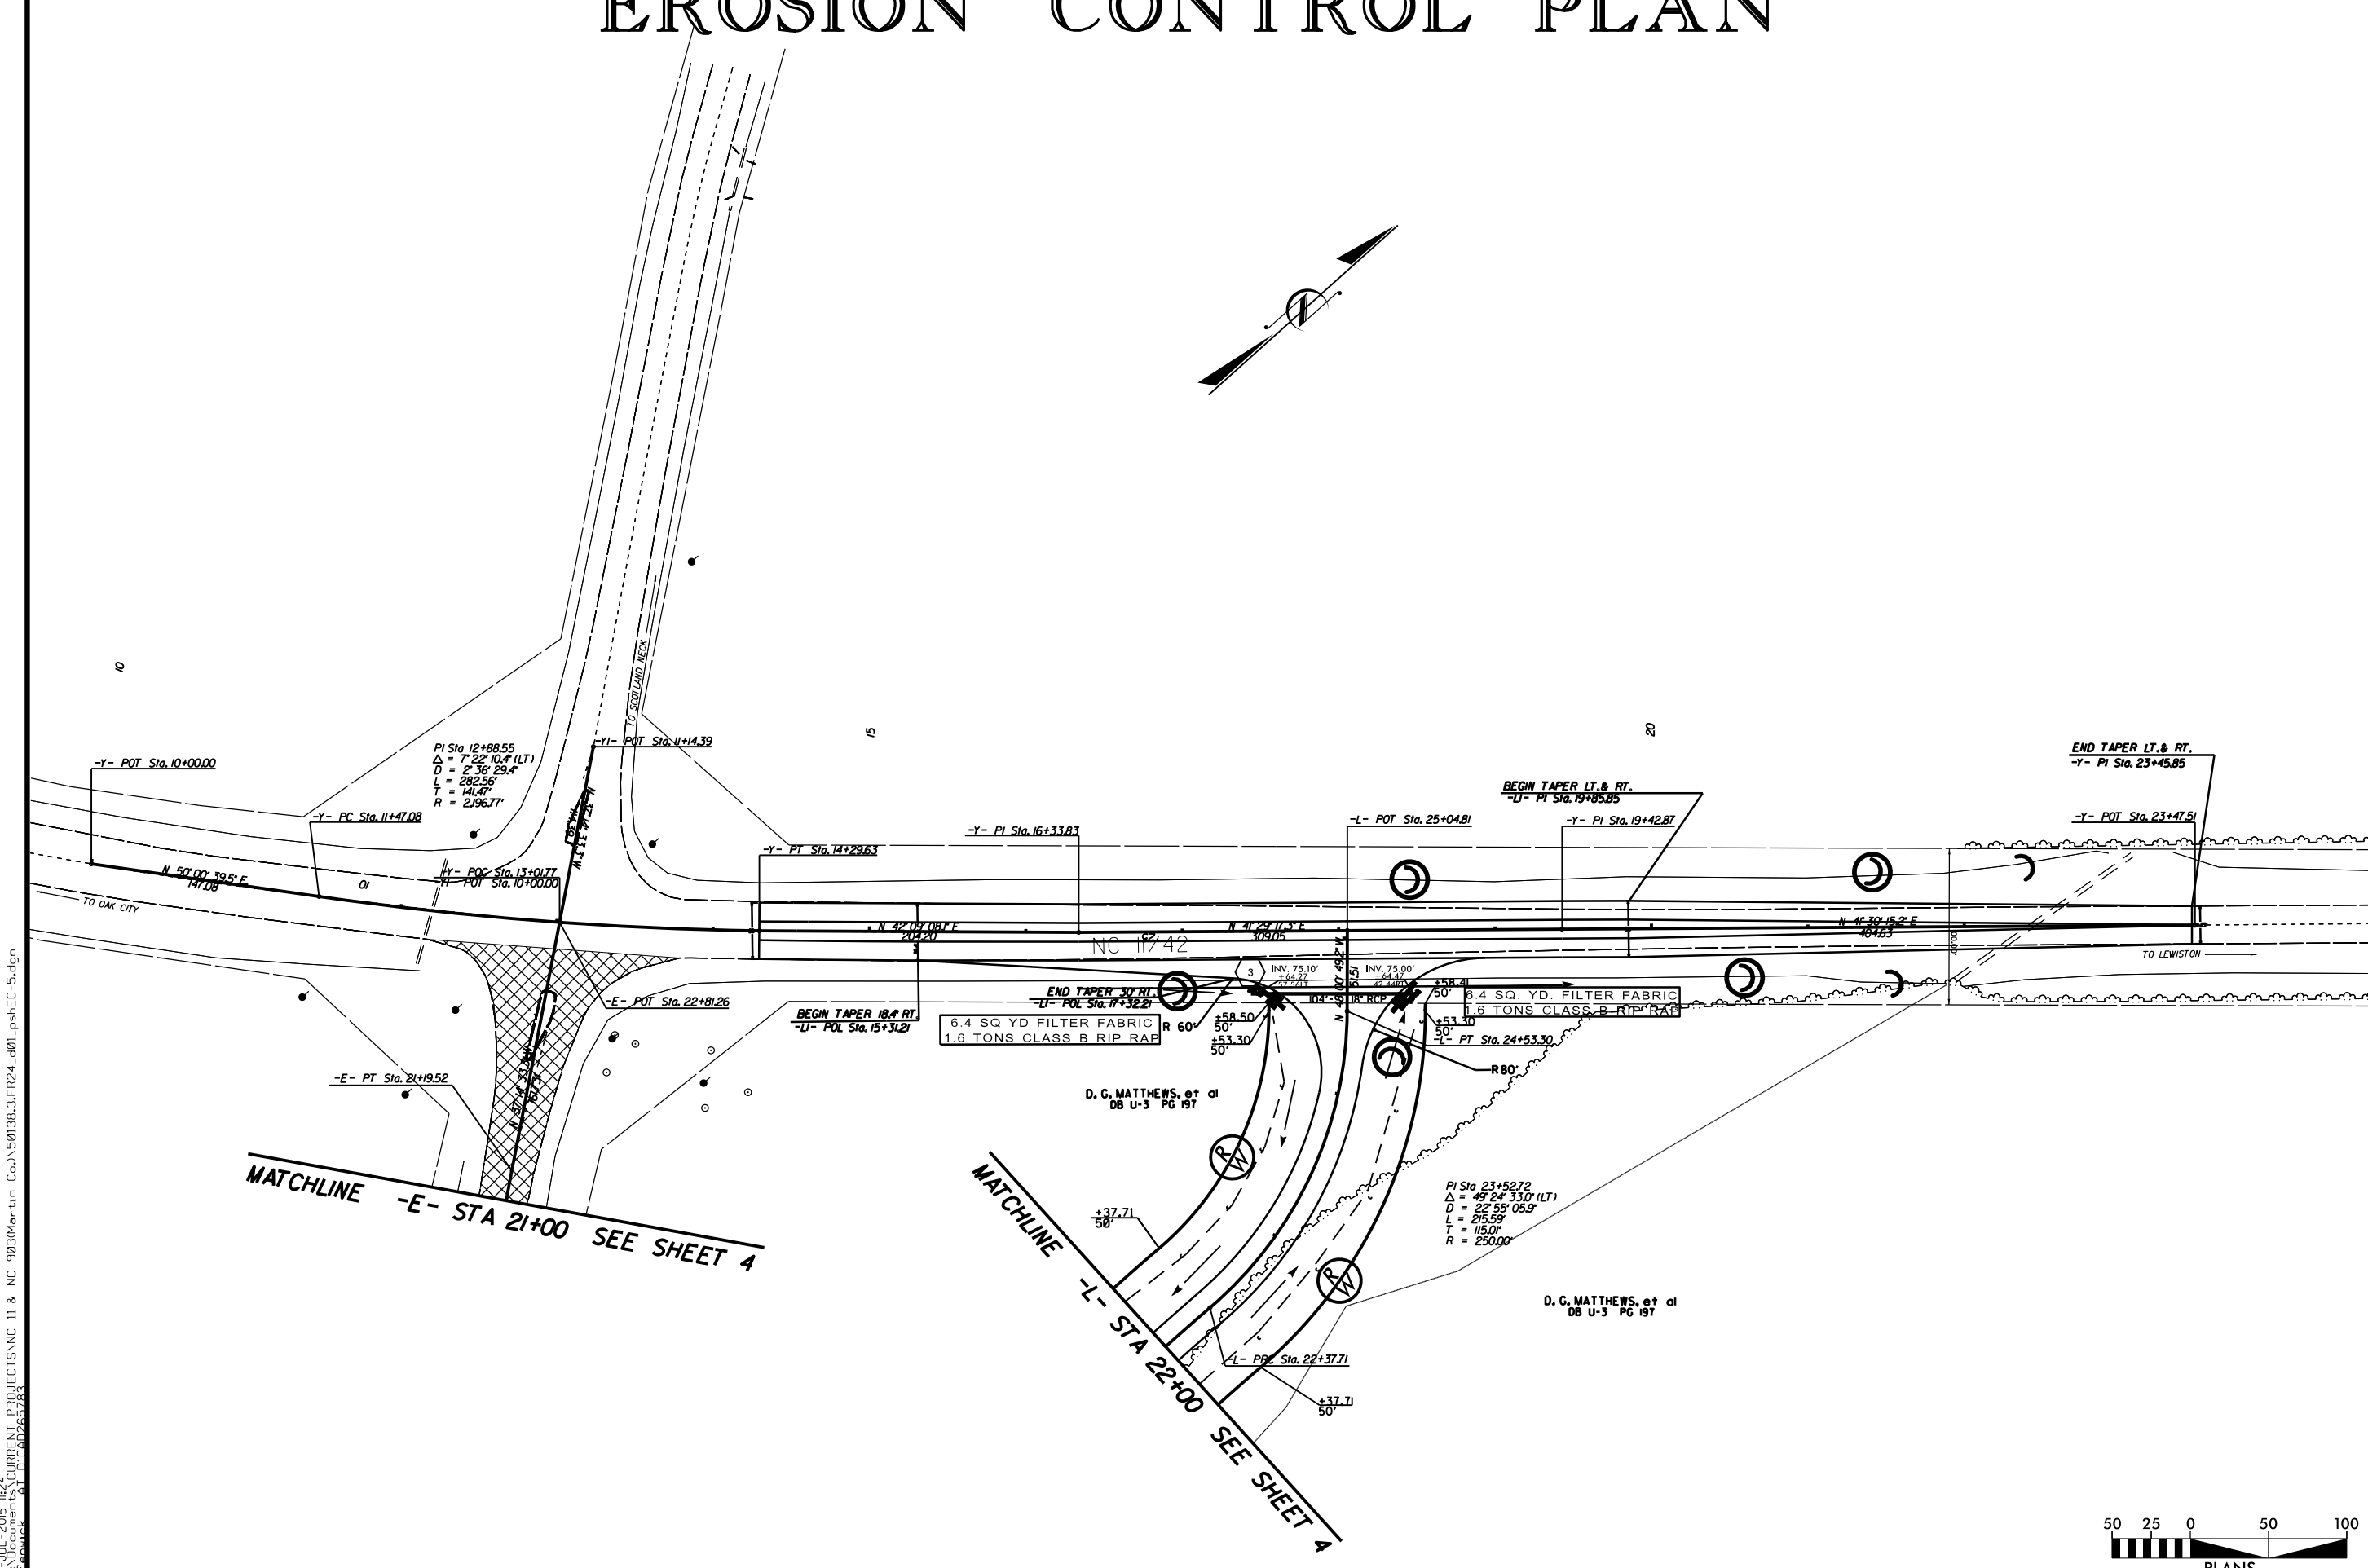

I:\JUL-2015 11424
 Documents\CURRENT PROJECTS\NC 11 & NC 903\Martin Co.\50138.3.FR24.d01.pshEC-5.dgn
 8/17/99



PROJ. REFERENCE NO.	SHEET NO.
50138.3.FR24	X-1A

Approximate quantities only. Unclassified excavation, borrow excavation, shoulder borrow, fine grading, clearing and grubbing, breaking of existing pavement and removal of existing pavement will be paid for at the lump sum price for "Grading".

STATE OF NORTH CAROLINA DIVISION OF HIGHWAYS

CROSS-SECTION SUMMARY

NOTE: EMBANKMENT COLUMN INCLUDES BACKFILL FOR UNDERCUT

Station L	Uncl. Exc. (cu. yd.)	Embt (cu. yd.)	Station Y	Uncl. Exc. (cu. yd.)	Embt (cu. yd.)
11+00.00	0	0	14+50.00	0	0
11+50.00	44	16	15+00.00	0	12
12+00.00	68	17	15+31.21	0	9
12+50.00	100	20	15+50.00	0	4
13+00.00	133	22	16+00.00	5	10
13+50.00	165	29	16+33.83	7	10
14+00.00	193	45	16+50.00	6	5
14+50.00	191	47	17+00.00	31	20
15+00.00	186	30	17+32.21	30	15
15+50.00	237	12	17+50.00	14	8
16+00.00	267	7	18+00.00	18	24
16+50.00	291	18	18+50.00	25	23
17+00.00	368	46	18+93.18	29	19
17+50.00	407	47	19+42.87	17	25
18+00.00	380	15	20+00.00	8	26
18+50.00	365	1	20+50.00	7	18
19+00.00	370	0	21+00.00	6	16
19+50.00	365	0	21+50.00	5	14
20+00.00	367	0	22+00.00	6	11
20+50.00	359	0	22+50.00	6	10
21+00.00	335	0	22+65.70	2	2
21+50.00	306	0			
22+00.00	288	0			
22+50.00	287	0			
23+00.00	283	0			
23+50.00	311	0			
24+00.00	352	0			
24+50.00	358	0			

