

31-AUG-2015 09:00
 C:\CurrentProjects\DIVISION PROJECT WORKING FILES\District Three\DA00266 Hyde, Tyrrell & Washington Co Resurfacing (2016 - 2017)\1 Pre-Bid Documents\DA00266_Plans.dgn
 cslachta AT DICAD257101L 09/08/99

CONTRACT NO.: DA00266 WBS NO.: 2016CPT.01.07.20481.1




STATE OF NORTH CAROLINA
 DIVISION OF HIGHWAYS

HYDE COUNTY

LOCATION: MAP #1 SR 1311 FROM 2.6 MILES EAST SR 1305 TO 2.6 MILES EAST
TYPE OF WORK: RESURFACING

STATE	STATE PROJECT REFERENCE NO.	SHEET NO.	TOTAL SHEETS
N.C.	2016CPT.01.07.20481.1, ETC.	1	5
STATE PROJ. NO.	F.A. PROJ. NO.	DESCRIPTION	

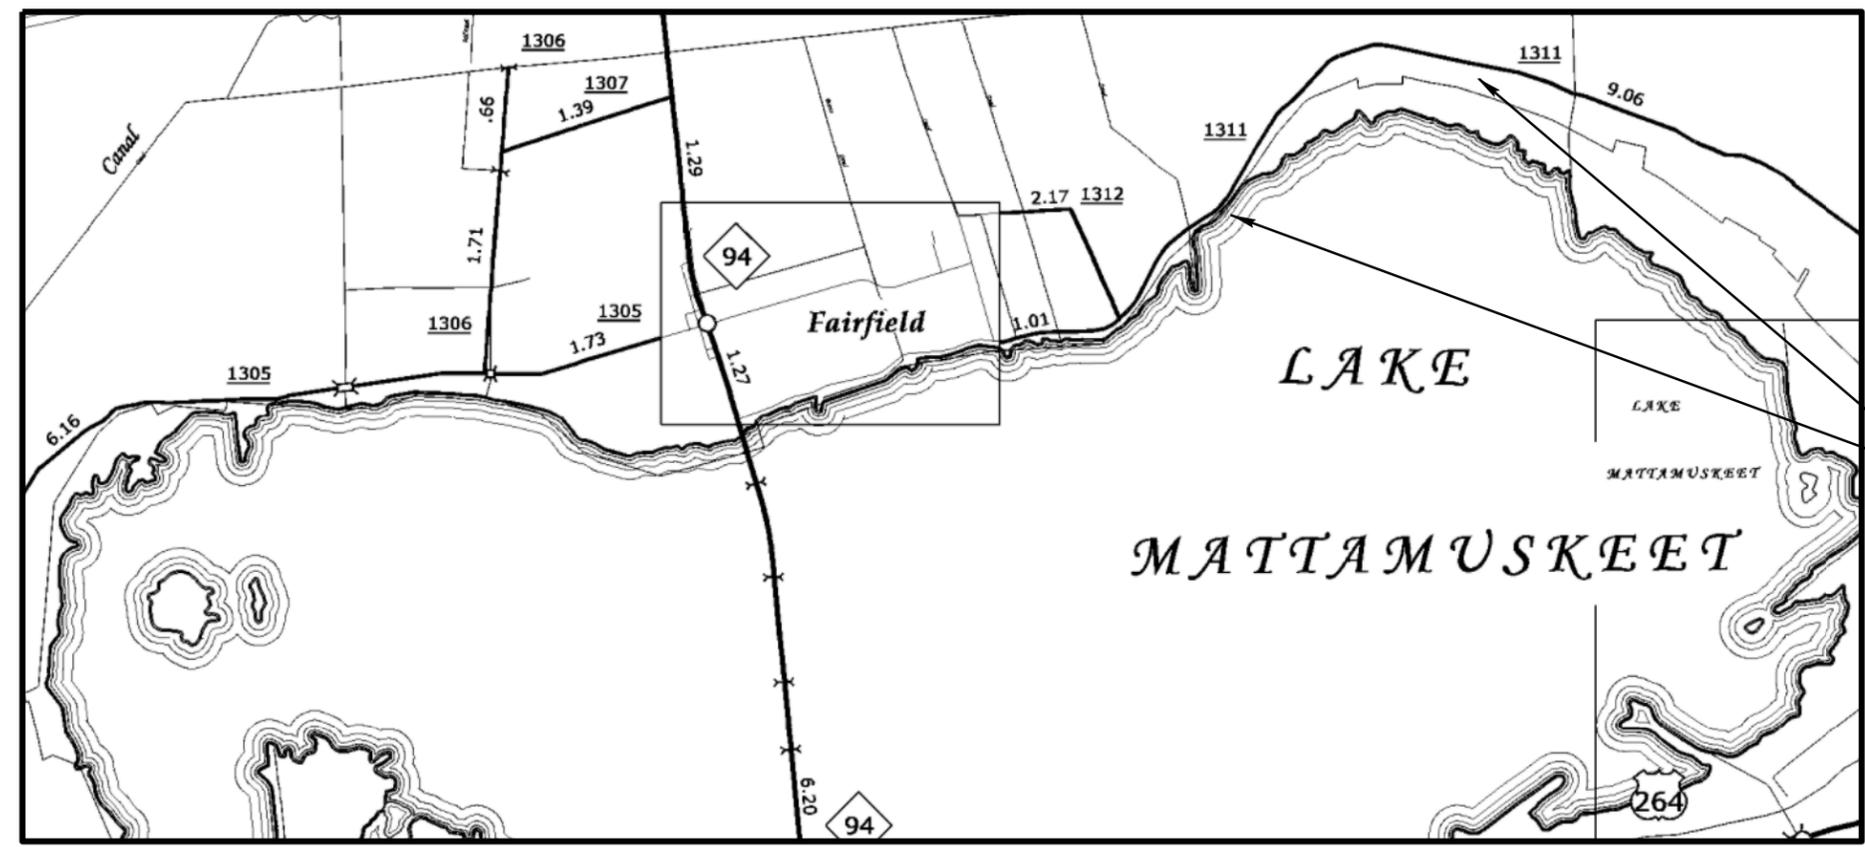

NOT TO SCALE

PROJECT LENGTH
 MAP#1 WBS# 2016CPT.01.07.20481.1 = 2.60 MILES

Prepared in the Office of:
DIVISION OF HIGHWAYS

2012 STANDARD SPECIFICATIONS

LETTING DATE: _____

W.B. HOBBS, P.E.
 DIVISION PROJECT MANAGER

C.E. SLACHTA
 DIVISION PROPOSALS ENGINEER

DIVISION OF HIGHWAYS
 STATE OF NORTH CAROLINA

31-AUG-2015 09:02
 C:\D\CurrentProjects\DIVISION PROJECT WORKING FILES\District Three\DA00266 Hyde, Tyrrell & Washington Co Resurfacing (2016 - 2017)\1 Pre-Bid Documents\DA00266_Plans.dgn
 cslachta AT DICAD257101L

CONTRACT NO. : DA00266 WBS NO. : 2016CPT.01.07.20891.1




STATE OF NORTH CAROLINA
 DIVISION OF HIGHWAYS

TYRRELL COUNTY

LOCATION: MAP #2 SR1301 FROM NC 94 TO END PAVEMENT
MAP #3 SR1302 FROM SR1301 TO END PAVEMENT

TYPE OF WORK: RESURFACING

STATE	STATE PROJECT REFERENCE NO.	SHEET NO.	TOTAL SHEETS
N.C.	2016CPT.01.07.20481.1, ETC.	2	5
STATE PROJ. NO.	F.A. PROJ. NO.	DESCRIPTION	

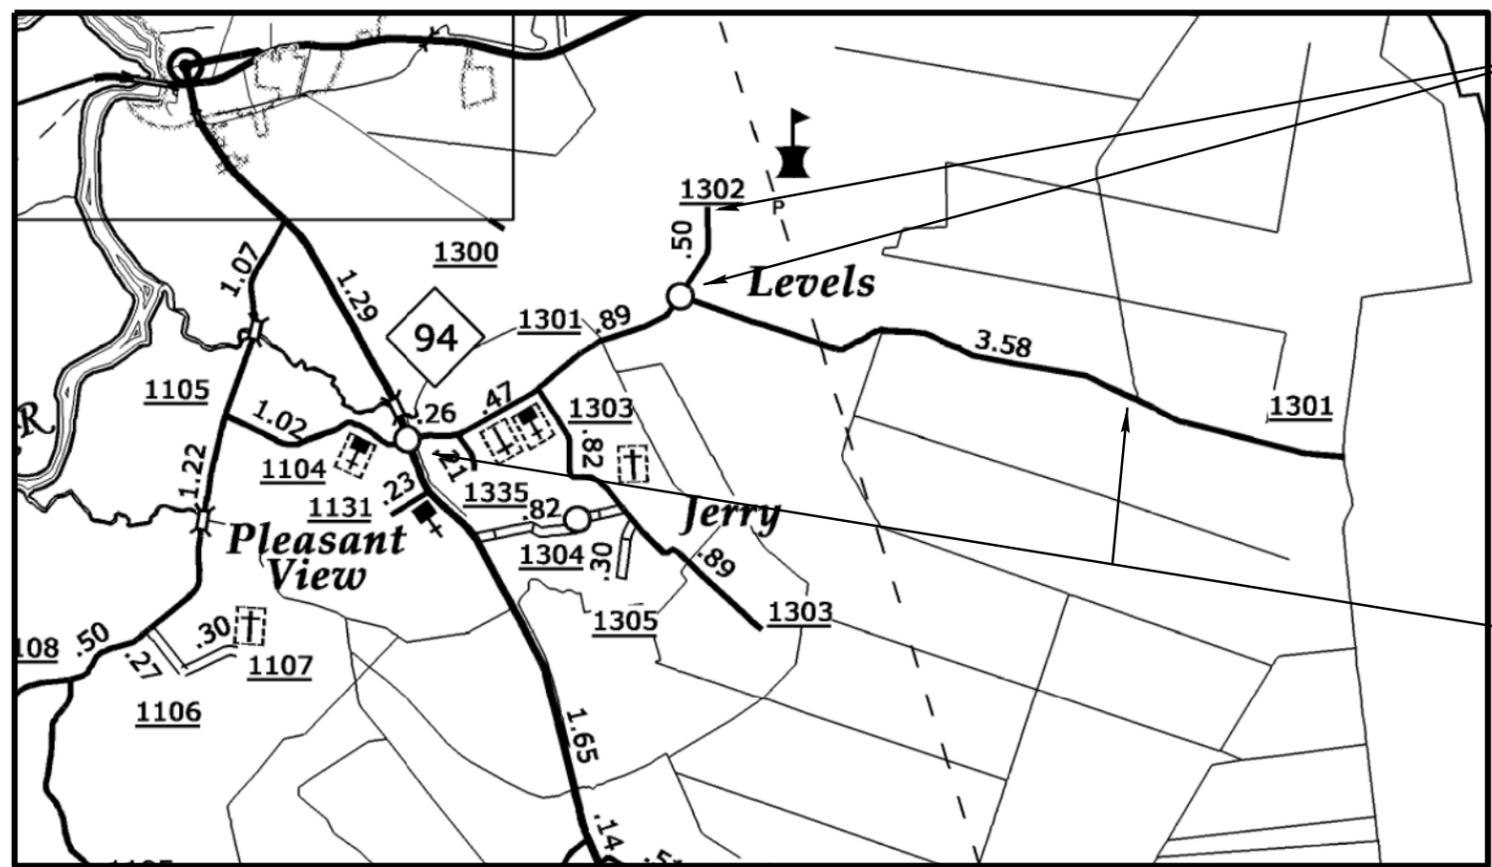

MAP # 3 SR 1302

MAP # 2 SR 1301

NOT TO SCALE

PROJECT LENGTH

MAP#2 WBS# 2016CPT.01.07.20891.1 = 2.50 MILES
 MAP#3 WBS# 2016CPT.01.07.20891.1 = 0.50 MILES

Prepared in the Office of:
DIVISION OF HIGHWAYS

2012 STANDARD SPECIFICATIONS LETTING DATE: _____	<table style="width: 100%; border-collapse: collapse;"> <tr> <td style="text-align: center; border-bottom: 1px solid black;"> W.B. HOBBS, P.E. <small>DIVISION PROJECT MANAGER</small> </td> </tr> <tr> <td style="text-align: center; border-bottom: 1px solid black;"> C.E. SLACHTA <small>DIVISION PROPOSALS ENGINEER</small> </td> </tr> </table>	W.B. HOBBS, P.E. <small>DIVISION PROJECT MANAGER</small>	C.E. SLACHTA <small>DIVISION PROPOSALS ENGINEER</small>
W.B. HOBBS, P.E. <small>DIVISION PROJECT MANAGER</small>			
C.E. SLACHTA <small>DIVISION PROPOSALS ENGINEER</small>			

DIVISION OF HIGHWAYS
 STATE OF NORTH CAROLINA

CONTRACT NO.: DA00266 WBS NO.: 2016CPT.01.07.20941.1



STATE OF NORTH CAROLINA
 DIVISION OF HIGHWAYS


WASHINGTON COUNTY

STATE	STATE PROJECT REFERENCE NO.	SHEET NO.	TOTAL SHEETS
N.C.	2016CPT.01.07.20481.1, ETC	3	5
STATE PROJ. NO.	F.A. PROJ. NO.	DESCRIPTION	


LOCATION: MAP #4 SR1100 FROM SR1103 TO BEAUFORT COUNTY LINE
MAP #5 SR1114 FROM NC 32 TO NC 45

TYPE OF WORK: RESURFACING

MAP # 4 SR 1100

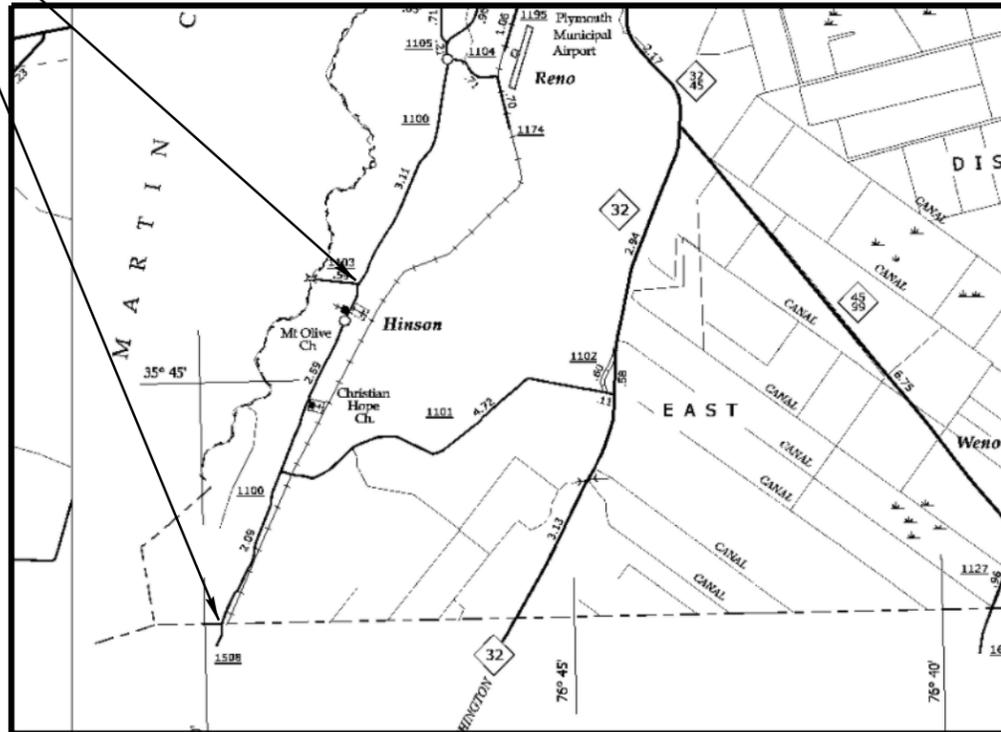

MAP # 5 SR 1114

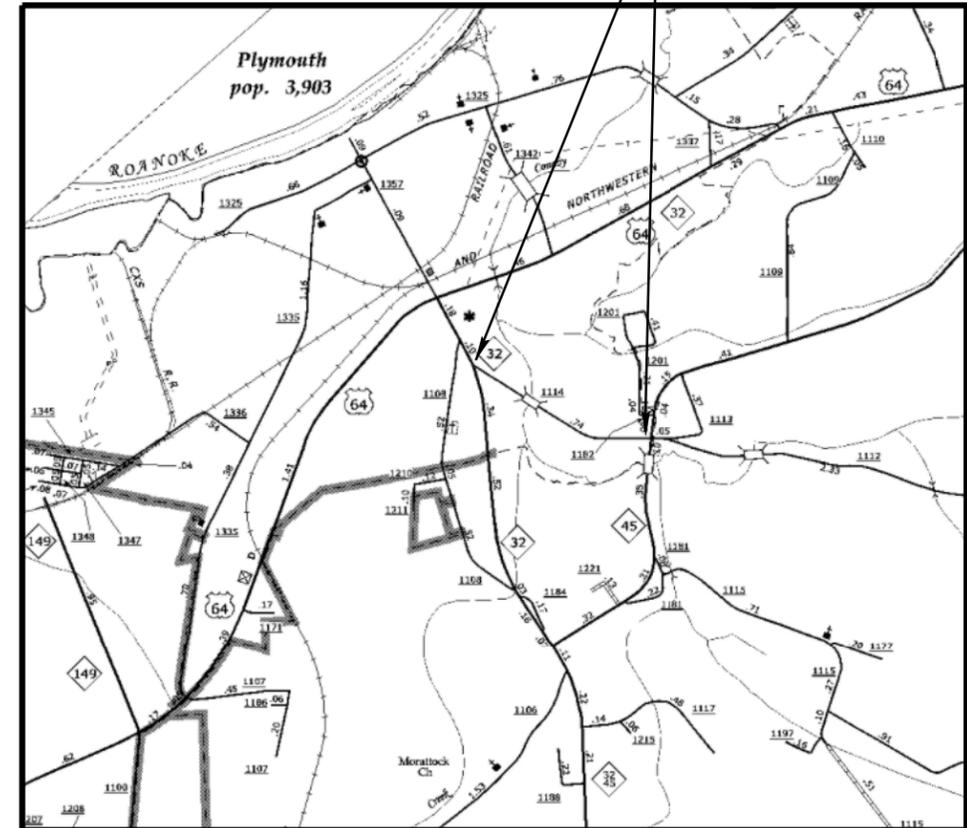

NOT TO SCALE

PROJECT LENGTH

MAP#4 WBS# 2016CPT.01.07.20941.1 = 4.70 MILES
 MAP#5 WBS# 2016CPT.01.07.20941.1 = 0.74 MILES

Prepared in the Office of:
DIVISION OF HIGHWAYS

2012 STANDARD SPECIFICATIONS

LETTING DATE:

W.B. HOBBS, P.E.
 DIVISION PROJECT MANAGER

C.E. SLACHTA
 DIVISION PROPOSALS ENGINEER

DIVISION OF HIGHWAYS
 STATE OF NORTH CAROLINA




NOTES:

1. ALL PAVED S.R. ROADS TO BE RESURFACED TO THE ENDS OF THE RADII OR AS DIRECTED BY THE ENGINEER
2. EDGES, PAVEMENT WIDENING, INTERSECTIONS, AND BRIDGE FLARES ARE INCLUDED IN THE TABLE OF QUANTITIES
3. SHOULDERS AND DITCHES ARE TO BE CONSTRUCTED BY OTHERS

PROJECT REFERENCE NO.	SHEET NO.
2016CPT.01.07.20481.1, ETC.	4 OF 5

PAVEMENT SCHEDULE	
C1	PROP. APPROX. 1.5" ASPHALT CONCRETE SURFACE COURSE TYPE SF9.5A, AT AN AVERAGE RATE OF 165 LBS. PER SQ.YD.
U	EXISTING PAVEMENT.

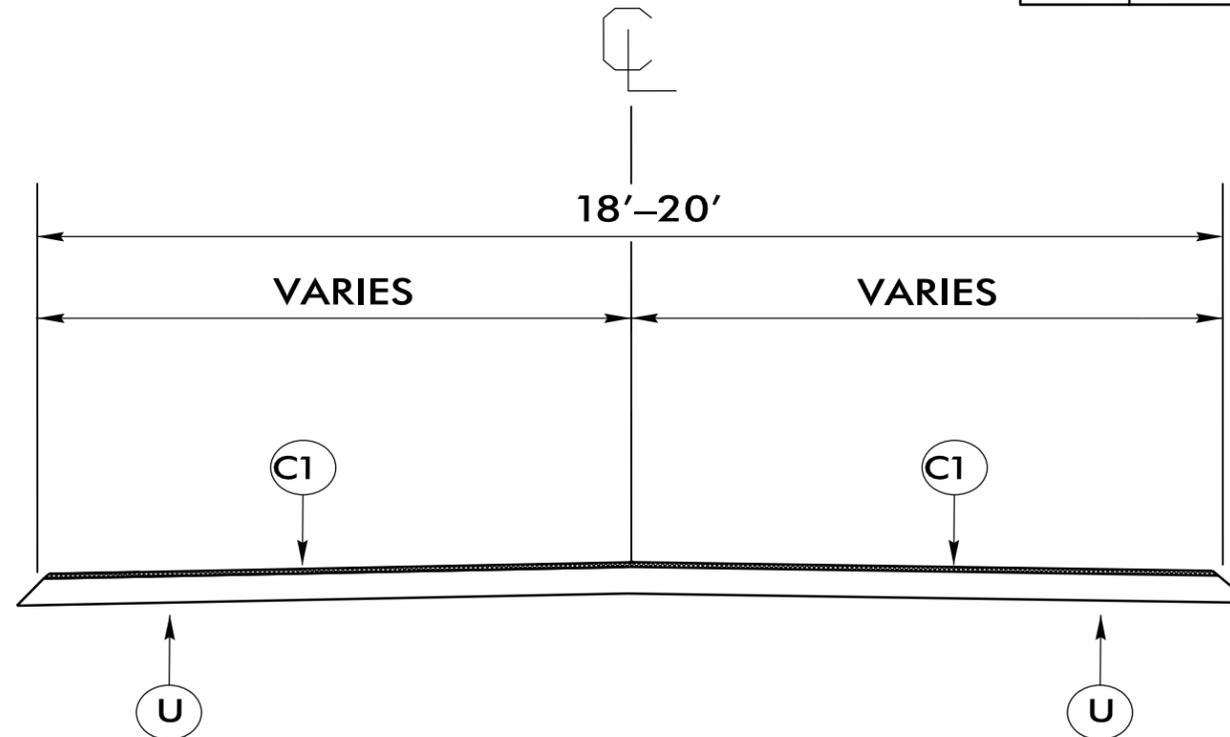

TYPICAL SECTION #1

USE WITH MAPS 1 - 5

PROJECT NO.	SHEET NO.	TOTAL NO.
2016CPT.01.07.20481.1, ETC.	5	5

SUMMARY OF QUANTITIES

PROJECT NO	COUNTY	MAP NO	ROUTE	DESCRIPTION	TYP	LANES	FINAL SURFACE TESTING REQUIRED	WARM MIX ASPHALT REQUIRED	LENGTH MI	WIDTH FT	MOBILIZATION LUMP SUM	SURFACE COURSE, SF9.5A TONS	ASPHALT BINDER FOR PLANT MIX TONS	TEMPORARY TRAFFIC CONTROL LUMP SUM
2016CPT.01.07.20481.1	Hyde	1	SR 1311	FROM 2.6 MILES EAST OF SR 1305 FOR 2.6 MILES	1	2	NO	NO	2.6	20	1	2,786	187	1
2016CPT.01.07.20891.1	Tyrrell	2	SR 1301	FROM NC94 TO END PAVEMENT	1	2	NO	NO	2.5	20	*	2,679	179	*
2016CPT.01.07.20891.1	Tyrrell	3	SR 1302	FROM SR 1301 TO END PAVEMENT	1	2	NO	NO	0.5	18	*	482	32	*
2016CPT.01.07.20941.1	Washington	4	SR 1100	FROM SR 1103 TO BEAUFORT COUNTY LINE	1	2	NO	NO	4.7	20	*	5,036	337	*
2016CPT.01.07.20941.1	Washington	5	SR 1114	FROM NC 32 TO NC 45	1	2	NO	NO	0.74	20	*	793	53	*
									11.04		1	11,776	788	1
GRAND TOTAL									11.04		1	11,776	788	1

