



Terminal Groin Mining 2019
Pea Island National Wildlife Refuge
Dare County Quad Name Oregon Inlet

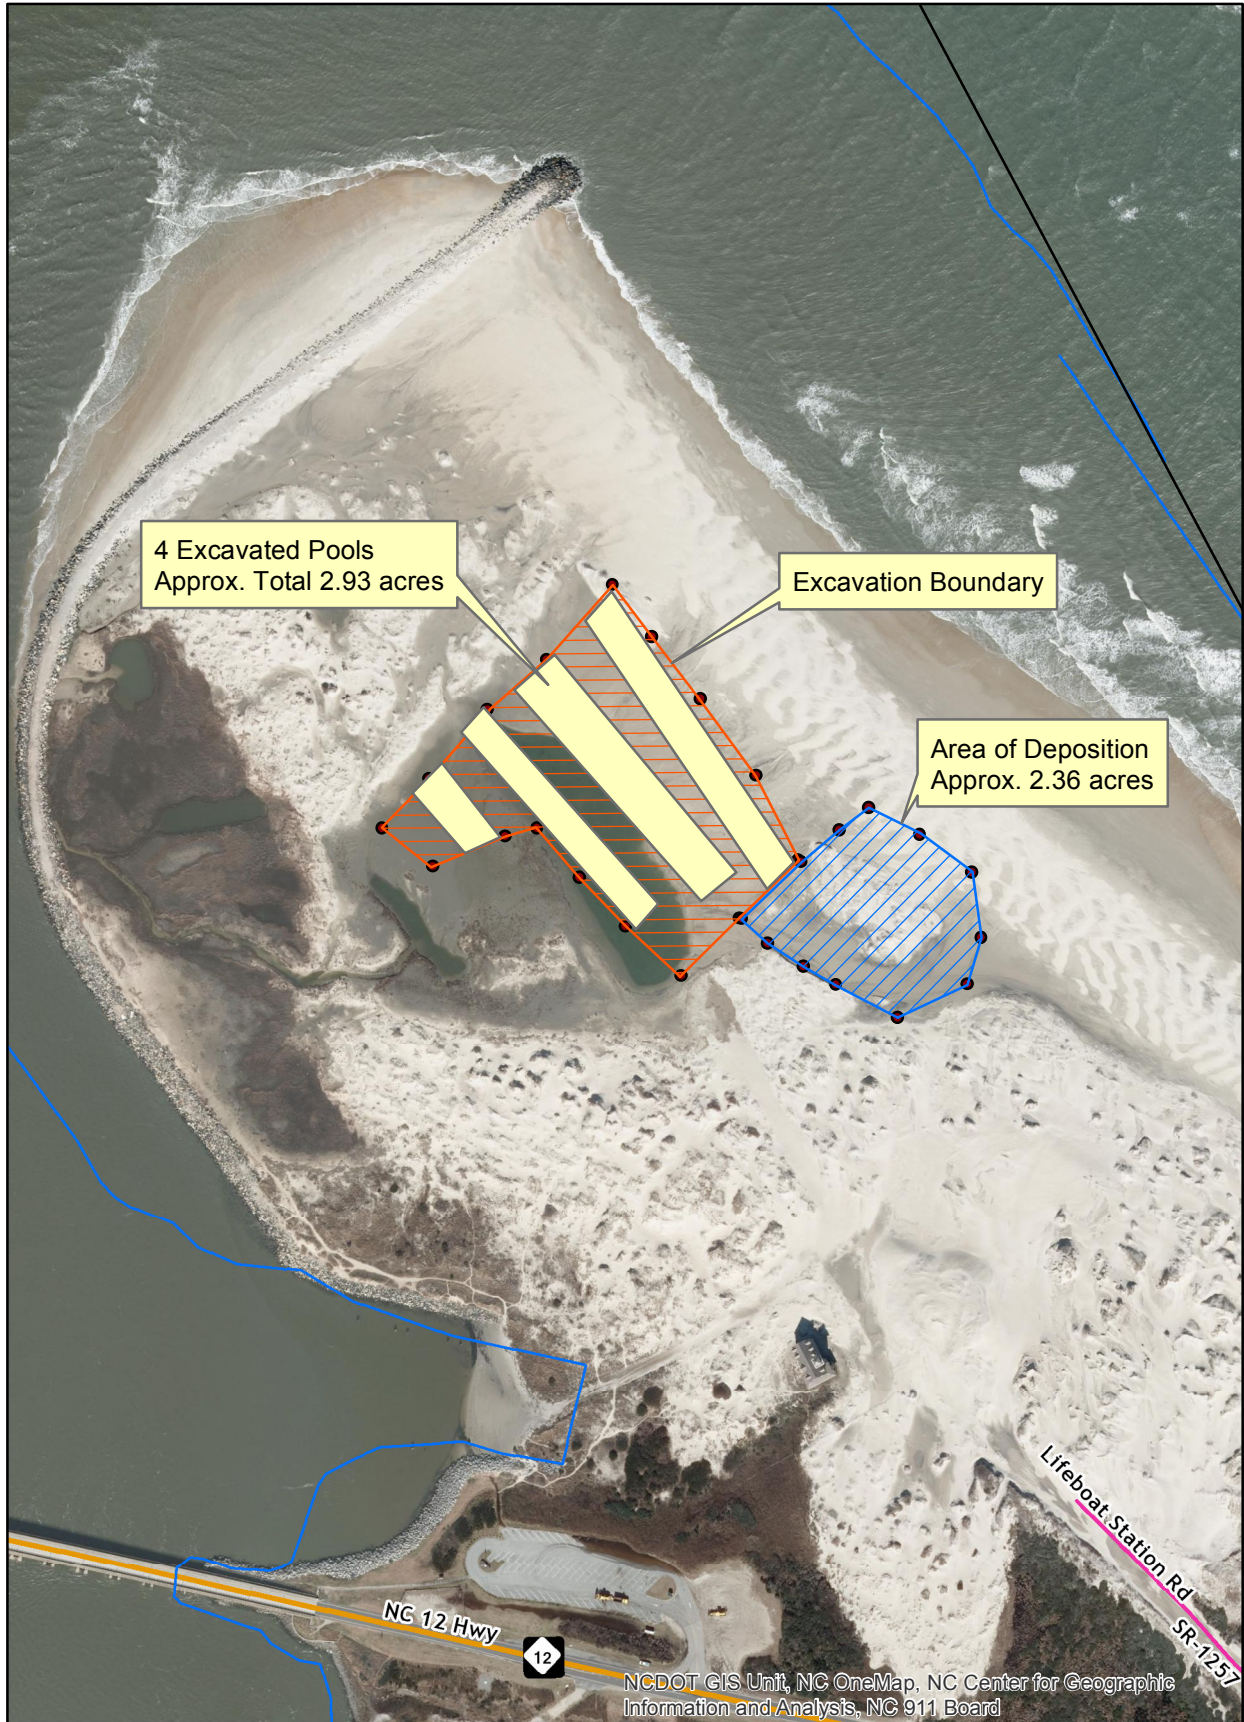

THIS DOCUMENT HAS BEEN INCLUDED FOR REFERENCE ONLY. THE PROPOSED EXCAVATION CONFIGURATION WILL CHANGE, BUT THE EXCAVATION & DEPOSITION AREAS WILL REMAIN IN THE SAME LOCATION

OREGON INLET MINING 2019 TYPICAL CROSS SECTION EXCAVATION

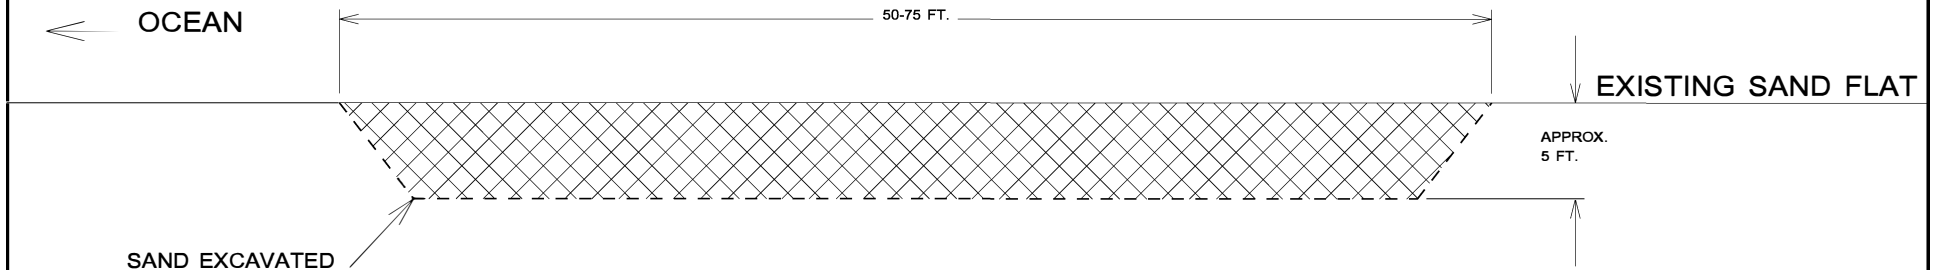


NOTE: MULTIPLE PONDS TO BE EXCAVATED TO APPROX. 5 FEET BELOW THE SAND FLAT ELEVATION. APPROX. 24,000 CUBIC YARDS OF SAND TO BE EXCAVATED.

NC DEPT. OF TRANSPORTATION

COUNTY:	DARE
QUAD:	OREGON INLET
BASIN:	PASQUOTANK
PROJECT:	SAND MINING
WBS #:	32635.3.5
SCALE:	1" = 10'
DATE:	11/25/2019
DRAWN BY:	PAUL WILLIAMS

OREGON INLET MINING 2019 TYPICAL CROSS SECTION DEPOSITION

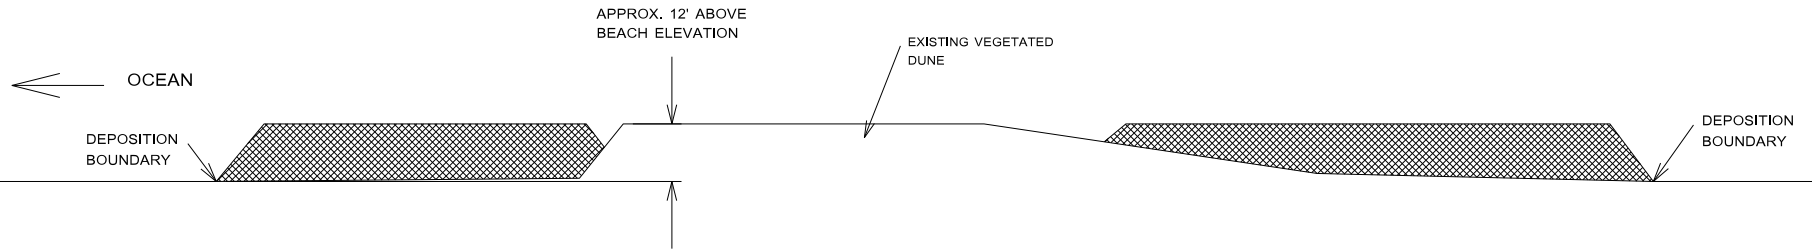

NOTE: SAND PLACED IN DEPOSITION AREA
WILL NOT IMPACT PERMANENT VEGETATION.

NC DEPT. OF TRANSPORTATION

COUNTY:	DARE
QUAD:	OREGON INLET
BASIN:	PASQUOTANK
PROJECT:	SAND MINING
WBS #:	32635.3.5
SCALE:	1" = 40'
DATE:	11/25/2019
DRAWN BY:	PAUL WILLIAMS