




TYPICAL SECTION NO. 1
 $20' \leq \text{PAVEMENT WIDTH} < 22'$

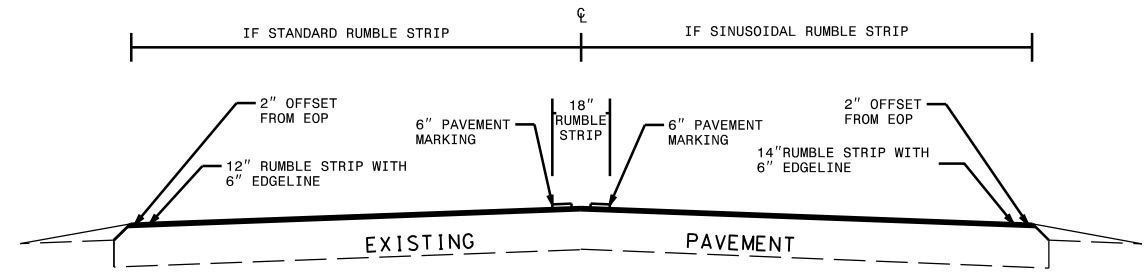

TYPICAL SECTION NO. 4
 $24' \leq \text{PAVEMENT WIDTH} < 26'$

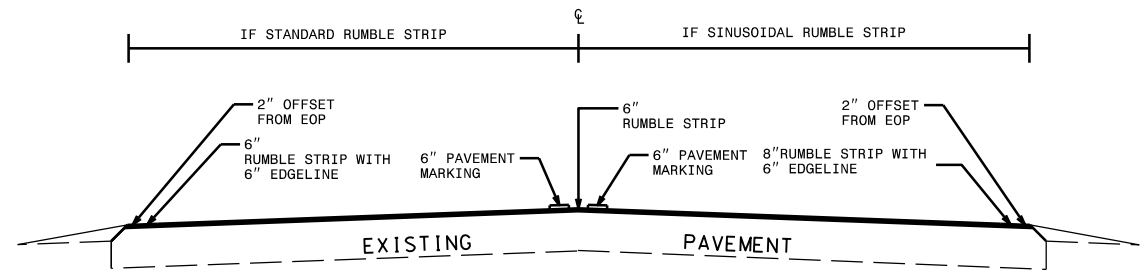


TYPICAL SECTION NO. 2
 $22' \leq \text{PAVEMENT WIDTH} < 23'$

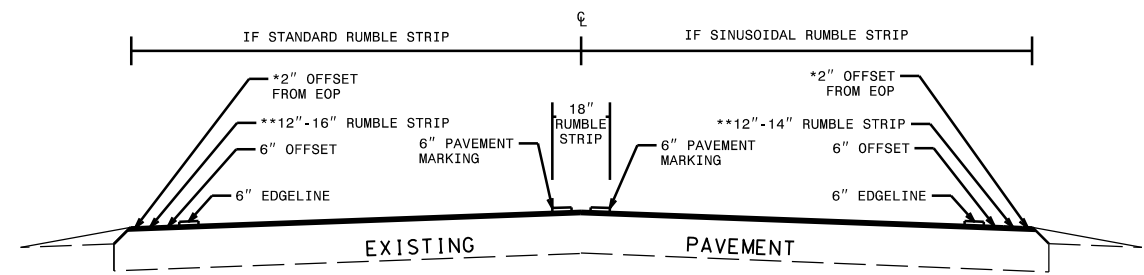


TYPICAL SECTION NO. 5
 $\text{PAVEMENT WIDTH} \geq 26'$


* INCREASE THIS DISTANCE FOR PAVEMENT WIDTHS > 30' BASED ON A LANE WIDTH OF 12'
 ** WIDTH OF RUMBLE STRIP IS BASED ON A LANE WIDTH OF 10'-12'

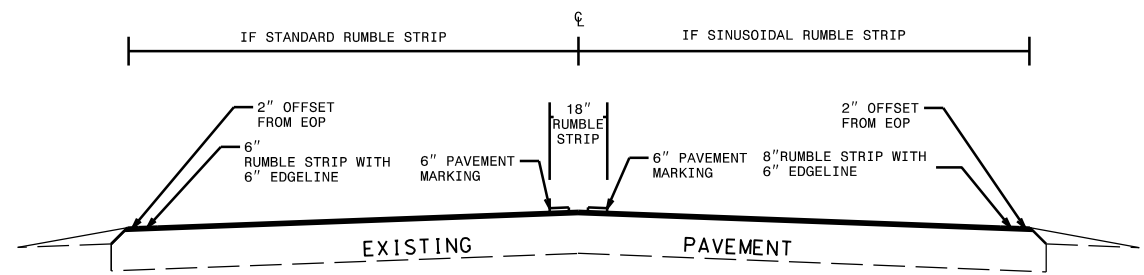


TYPICAL SECTION NO. 3
 $23' \leq \text{PAVEMENT WIDTH} < 24'$

15-NOV-2023 11:22
 S:\01\Projects\15-0001\15-0001-Rumble Strip-Details.dgn
 USER NAME

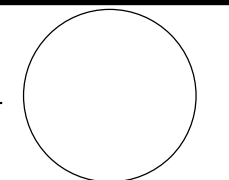
APPROVED: _____	DATE: _____	MILLED/SINUSOIDAL RUMBLE STRIP DETAIL	
SEAL 			
		DATE: OCT 2023	DESIGN BY: WAT
		DESIGN BY: JCB	
		REVIEWED BY: _____	

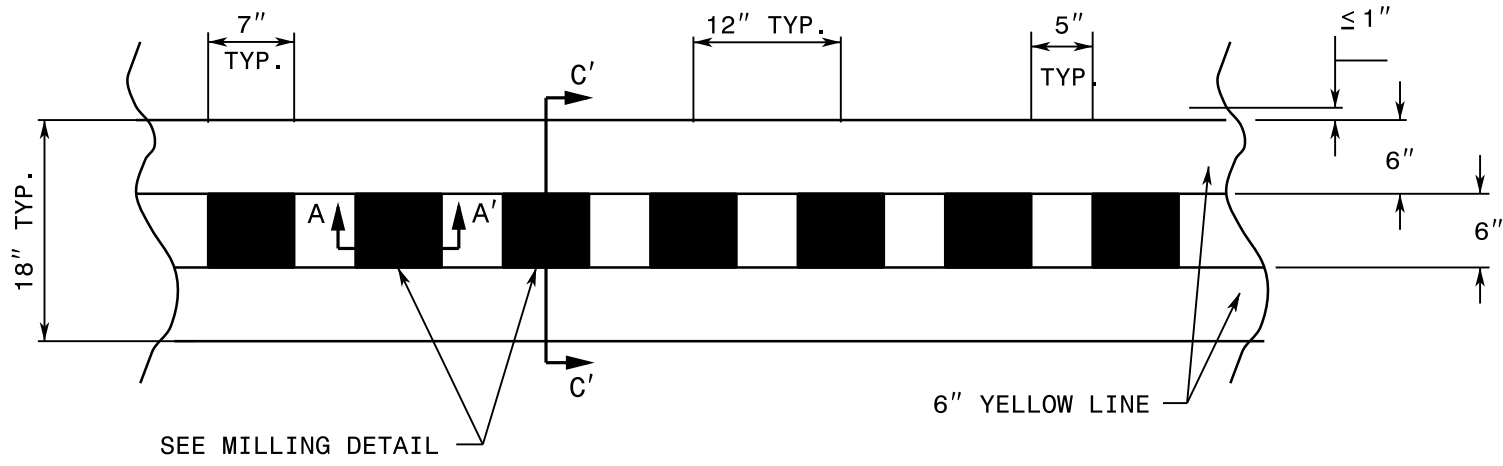


CENTERLINE

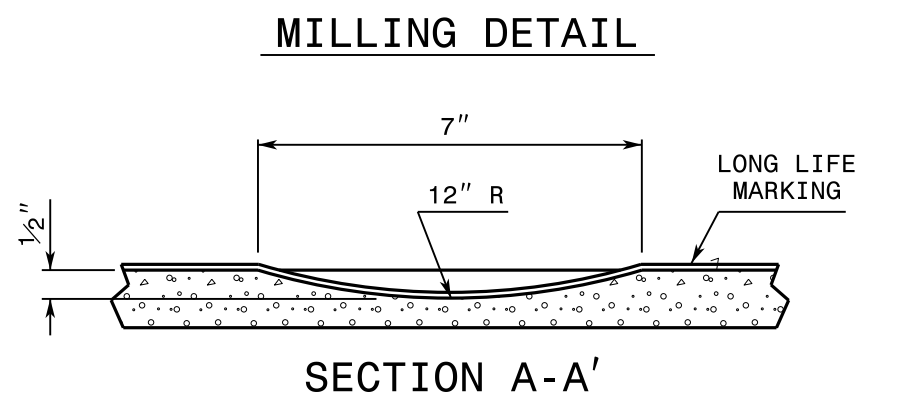


SECTION A-A'

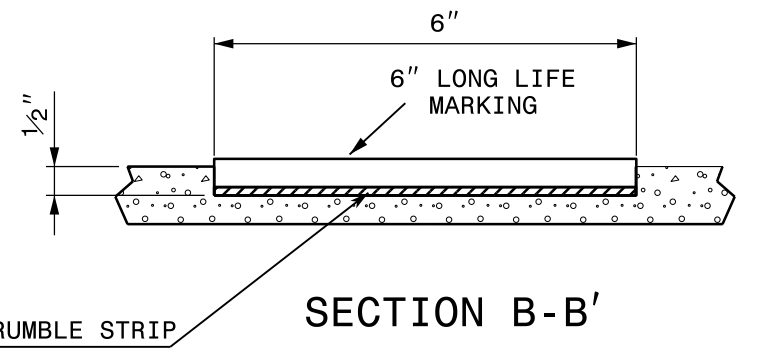

SECTION B-B'

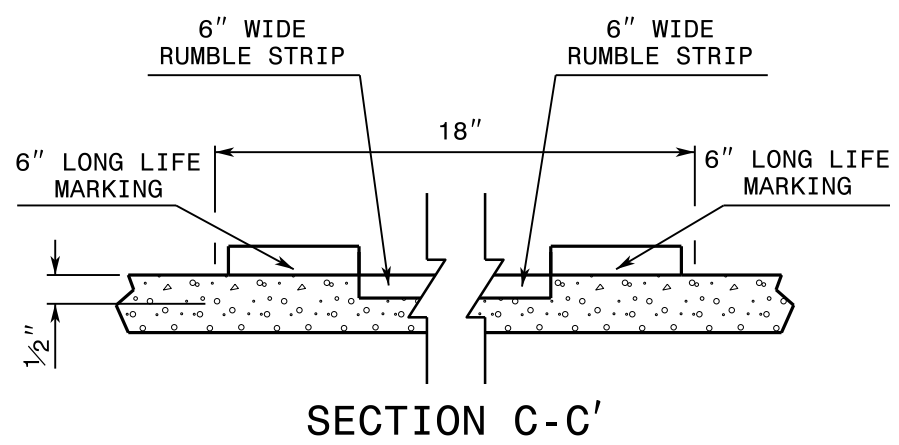

SECTION C-C'

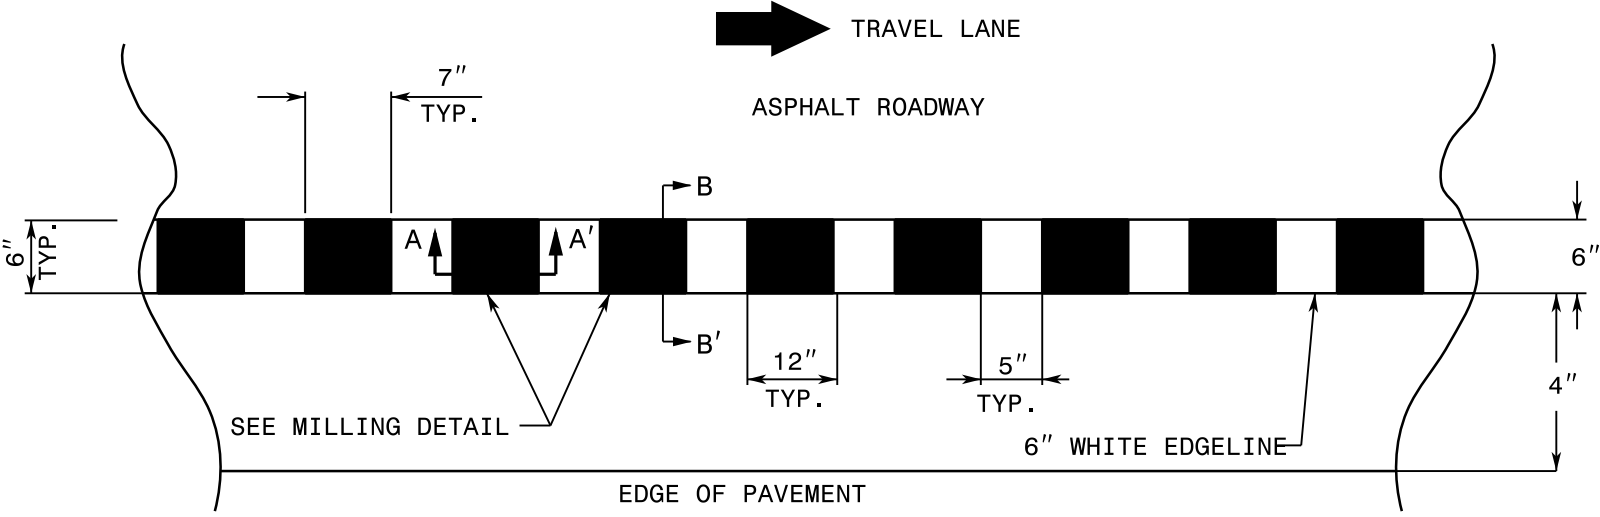

EDGE OF PAVEMENT

NOTE:

- 1) USING A VACUUM, REMOVE ALL DEBRIS FROM THE MILLINGS JUST PRIOR TO PLACING ANY PAVEMENT MARKINGS.
- 2) ENSURE GLASS BEADS ARE SPREAD UNIFORMLY OVER THE ENTIRE SURFACE OF THE PAVEMENT MARKING MATERIAL.
- 3) IF SNOWPLOWABLE MARKERS ARE TO BE INSTALLED IN THE CENTERLINE, SKIP A 18" SPACE IN THE RUMBLE STRIPS EVERY 80'

APPROVED: _____	DATE: _____	MILLED RUMBLE STRIP DETAIL	
			
		DATE: JUN 17'	
DESIGN BY: TWB			
REVIEWED BY: _____			

17-JAN-2024 10:04 AM
 C:\Users\jamesone\OneDrive - State of North Carolina\Desktop\Rumble Strip Typicals.dgn
 USER: jamesone