


STATE	TIP#	SHEET NO.	TOTAL SHEETS
N.C.	I-5747		
F.A. PROJECT NO.			

### PAVEMENT SCHEDULE

(C1)	PROP. APPROX. 2" ASPHALT CONC. SURFACE COURSE, TYPE S9.5C, AT AN AVERAGE RATE OF 224 LBS. PER SQ. YD.
(V1)	MILLING ASPHALT PAVEMENT, 2" IN DEPTH

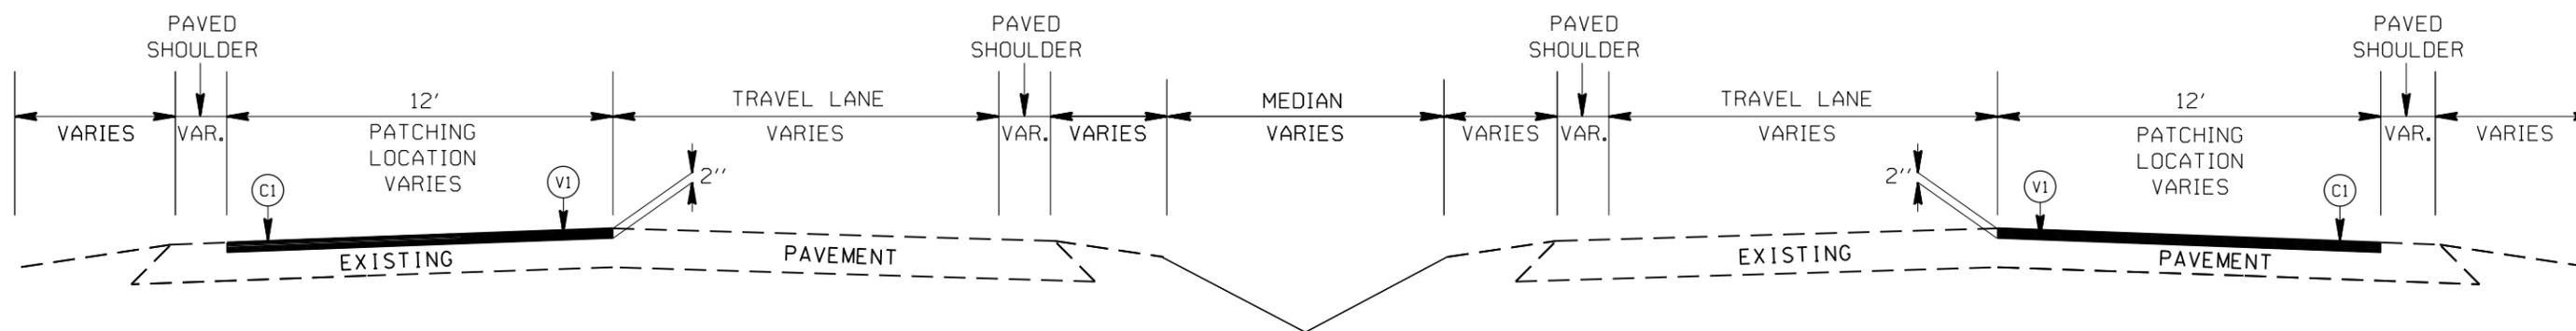

### TYPICAL SECTION NO.1

FROM I-85 TO CAMP STEWART RD.

NOTE: ON AVERAGE THE LENGTH OF THE PATCHING WILL BE 1,000 FT. BUT THE CONTRACTOR MAY BE DIRECTED TO PATCH SECTIONS LESS 1,000 FT. AT CERTAIN LOCATIONS.

PATCHING I-485 FROM I-85 TO CAMP STEWART RD.

SCALE	1"=50'		REVISIONS
DATE	3/16		
DWG. BY	DLS		
DESIGN BY	JDH		
APPROVED	RWB		