


STATE	TIP#	SHEET NO.	TOTAL SHEETS
N.C.	I-596I		
F.A. PROJECT NO.			


### PAVEMENT SCHEDULE

(C1)	PROP. APPROX. 2" ASPHALT CONC. SURFACE COURSE, TYPE S9.5C, AT AN AVERAGE RATE OF 224 LBS. PER SQ. YD.
(T)	EARTH MATERIAL
(V1)	MILLING ASPHALT PAVEMENT, 2" IN DEPTH

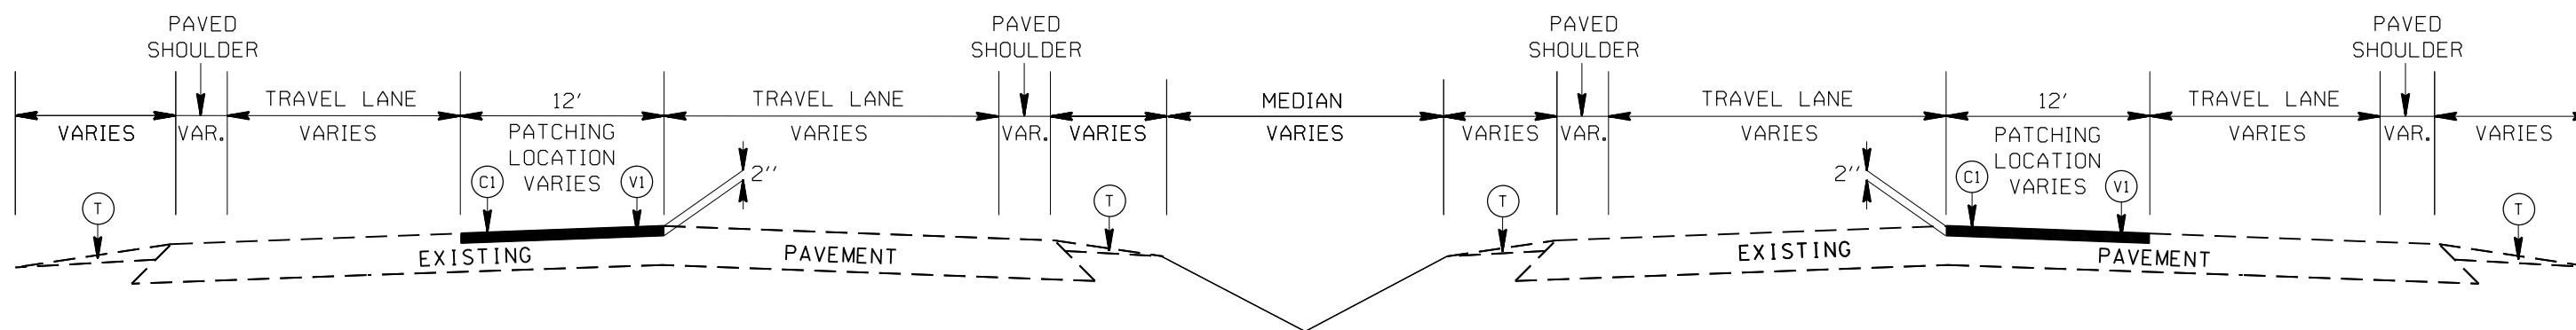

### TYPICAL SECTION NO. 2

FROM MILE MARKER 12.3 TO 25

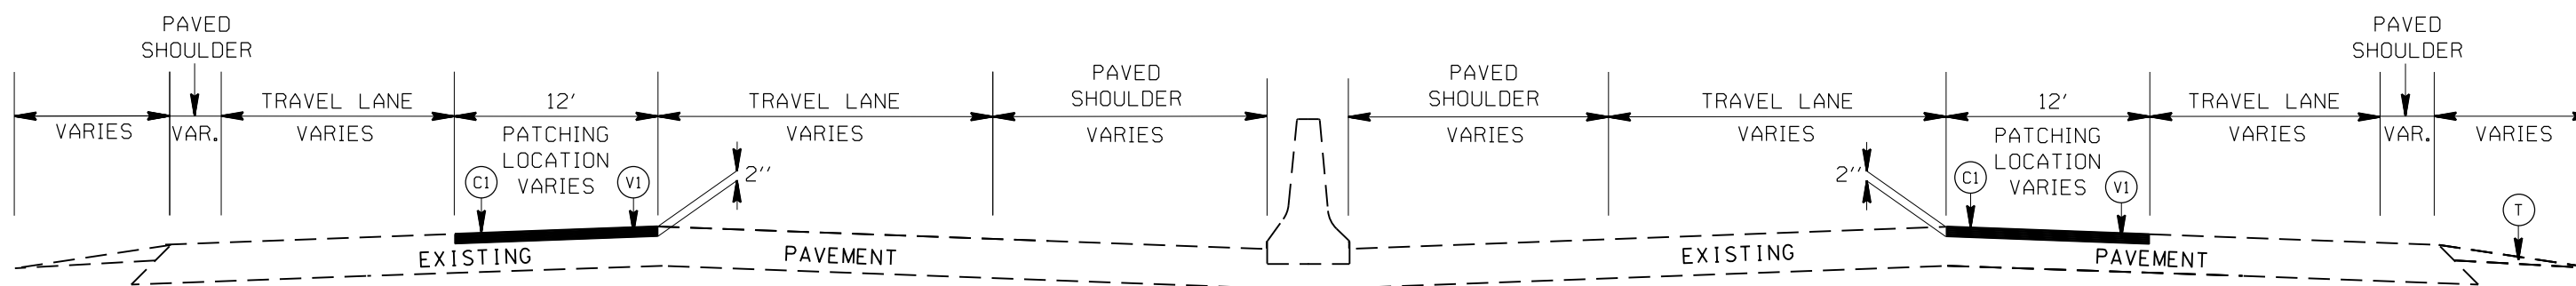

### TYPICAL SECTION NO. 1

FROM MILE MARKER 10.4 TO 12.3

NOTE: ON AVERAGE THE LENGTH OF THE PATCHING WILL BE 1,000 FT. BUT THE CONTRACTOR MAY BE DIRECTED TO PATCH SECTIONS LESS 1,000 FT. AT CERTAIN LOCATIONS.

I-77 PATCHING

SCALE	1"=50'		REVISIONS
DATE	2/16		
DWG. BY	DLS		
DESIGN BY	JDH		
APPROVED	RWB		