
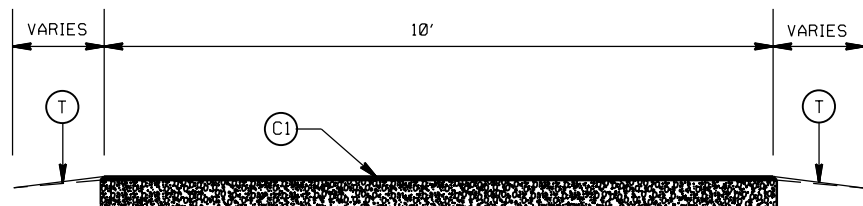


STATE	PROJECT NO.	SHEET NO.	TOTAL SHEETS
N.C.	50138.3.227		
F.A. PROJECT NO. HSP-2693(003)			

RECTANGULAR RAPID FLASHING BEACON (RRFB) INSTALLATION NOTES:

1. ALIGN THE FRONT FACE OF THE PEDESTRIAN PUSHBUTTON ASSEMBLY PARALLEL WITH THE CROSSWALK.
2. SIGN FACE AND RRFB BAR WILL BE ALIGNED PERPENDICULAR TO ONCOMING TRAFFIC.
3. THE DISTANCE OF THE PUSHBUTTON FROM THE EDGE OF THE GREENWAY PATH SHOULD BE NO GREATER THAN 1'-6".
4. THE PEDESTAL (1743.02) SHALL BE LOCATED 8' O.C. FROM THE ROADWAY EDGE OF PAVEMENT

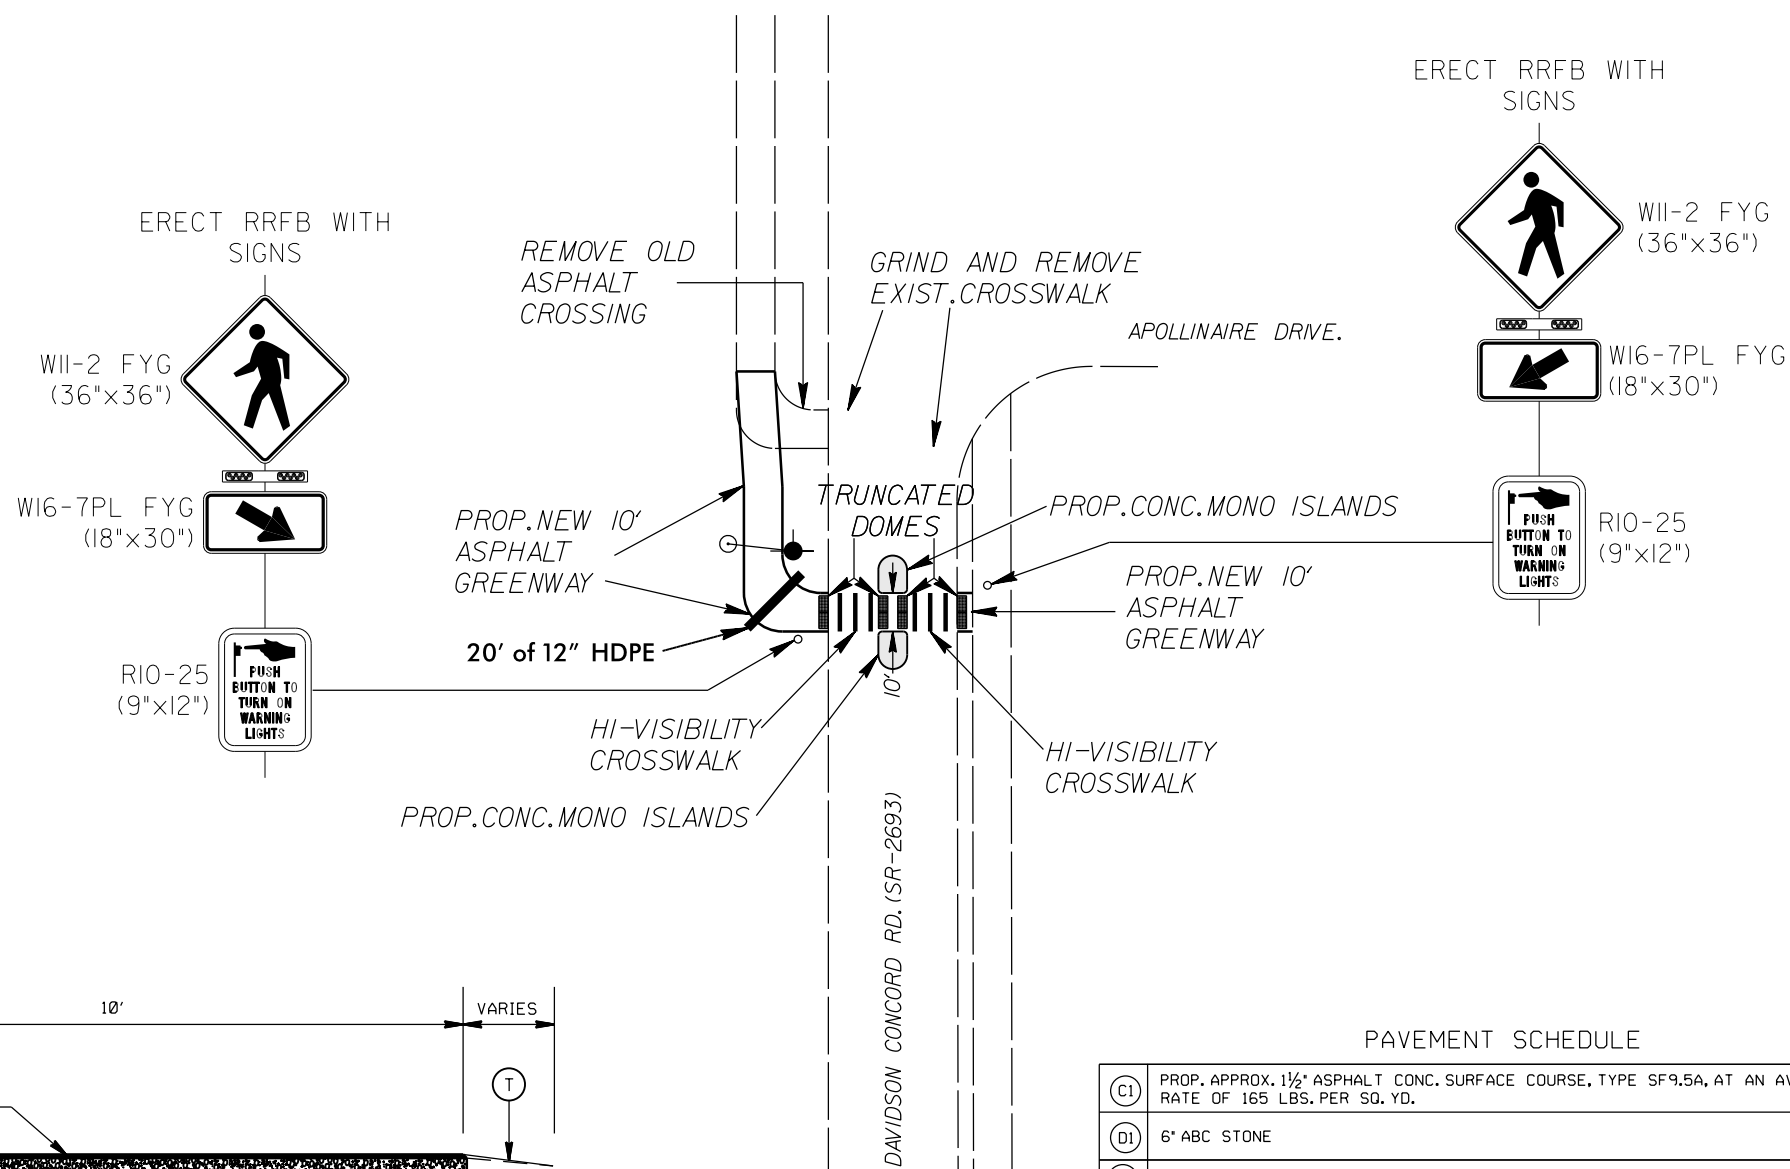

TYPICAL SECTION ASPHALT GREENWAY

PAVEMENT SCHEDULE

(C1)	PROP. APPROX. 1½" ASPHALT CONC. SURFACE COURSE, TYPE SF9.5A, AT AN AVERAGE RATE OF 165 LBS. PER SQ. YD.
(D1)	6" ABC STONE
(T)	EARTH MATERIAL

PEDESTRIAN CROSSING ON  
DAVIDSON CONCORD RD.(SR-2693)  
AT APOLLINAIRE DR.

SCALE	1"=50'
DATE	6-20-06
DWG. BY	JDH
DESIGN BY	JDH
APPROVED	RWB



REVISIONS	