

PROJECT NO.	SHEET NO.	TOTAL NO.
2021CPT.11.22.20062	1	2
2021CPT.11.22.20142		
2021CPT.11.22.20952		

SUMMARY OF QUANTITIES

PROJECT NO.	COUNTY	MAP NO.	ROUTE	ROUTE NAME	FROM DESCRIPTION	TO DESCRIPTION	MILE POST FROM	MILE POST TO	TYP NO.	LANES	LANE TYPE	LENGTH	WIDTH	1803500000-E	1820000000-E	1836000000-E	1838000000-E	1838500000-N	2143000000-E	4413000000-E	4457000000-N
														ASPHALT SURFACE TREATMENT, DOUBLE SEAL	ASPHALT SURFACE TREATMENT, FOG SEAL	ASPHALT SURFACE TREATMENT, TRIPLE SEAL	EMULSION FOR ASPHALT SURFACE TREATMENT	VACUUM TRUCK	BLOTTING SAND	WORK ZONE ADVANCE/GENERAL WARNING SIGNING	TEMPORARY TRAFFIC CONTROL
														SY	SY	SY	GAL	WK	TON	SF	LS
2021CPT.11.22.20062	Avery	1	SR 1118	Old Plumtree Creek Rd	SR 1114	EOP	0.00	0.13	1	2	2WU	0.13	18			1,373	1,085	5	500	17	1
2021CPT.11.22.20062	Avery	2	SR 1118	Old Plumtree Creek Rd	BOP	SR 1117	0.23	0.47	1	2	2WU	0.24	18			2,534	2,002			31	
2021CPT.11.22.20062	Avery	3	SR 1120	Isaacs Branch Rd	SR 1114	EOM	0.00	1.21	1	2	2WU	1.21	16			11,358	8,973			157	
2021CPT.11.22.20062	Avery	4	SR 1138	Squirrel Crk Rd	SR 1121	SR 1117	0.00	3.21	1	2	2WU	3.21	20			37,664	29,755			417	
2021CPT.11.22.20062	Avery	5	SR 1140	Little Squirrel Crk Rd	SR 1138	EOM	0.00	0.64	1	2	2WU	0.64	16			5,961	4,709			83	
2021CPT.11.22.20062	Avery	6	SR 1141	Bartlett Farmer Rd	SR 1138	EOP	0.00	0.07	1	2	2WU	0.07	18			739	584			9	
2021CPT.11.22.20062	Avery	7	SR 1153	Spanish Oak Rd	NC 194	SR 1117	0.00	2.31	1	2	2WU	2.31	20			27,104	21,412			300	
2021CPT.11.22.20062	Avery	8	SR 1160	Trice Fork Mountain Rd	SR 1159	SR 1159	0.00	1.35	1	2	2WU	1.35	18			14,256	11,262			176	
2021CPT.11.22.20062	Avery	9	SR 1161	Turbyfill Rd	NC 194	DE	0.00	1.05	1	2	2WU	1.05	18			11,088	8,760			137	
2021CPT.11.22.20062	Avery	10	SR 1180	Fork Mtn Cemetary Rd/Mtn Shadow Ln	SR 1159	EOM	0.00	0.20	1	2	2WU	0.20	16			1,877	1,483			26	
2021CPT.11.22.20062	Avery	11	SR 1182	Baxter Hughes Rd	SR 1138	EOM	0.00	0.40	1	2	2WU	0.40	16			3,755	2,966			52	
2021CPT.11.22.20062	Avery	12	SR 1205	Stover Ridge Rd	SR 1159	EOM	0.00	0.45	1	2	2WU	0.45	16			4,224	3,337			59	
2021CPT.11.22.20062	Avery	13	SR 1210	Old Chestnut Mtn Rd	SR 1119	EOM	0.00	0.40	1	2	2WU	0.40	18			4,224	3,337			52	
2021CPT.11.22.20062	Avery	14	SR 1315	February Rd	NC 194	EOM	0.00	0.51	1	2	2WU	0.51	16			4,778	3,774			66	
2021CPT.11.22.20062	Avery	15	SR 1344	Barney Rd	NC 194	EOM	0.00	0.20	1	2	2WU	0.20	16			1,877	1,483			26	
2021CPT.11.22.20062	Avery	16	SR 1377	Rhoneys View Rd	SR 1315	EOM	0.00	0.29	1	2	2WU	0.29	16			2,722	2,150			38	
2021CPT.11.22.20062	Avery	17	SR 1530	Grassy Prong Rd	SR 1511	EOM	0.00	0.40	1	2	2WU	0.40	17			3,989	3,152			52	
2021CPT.11.22.20062	Avery	18	SR 1544	Old NC 181	NC 181	NC 181	0.00	0.67	1	2	2WU	0.67	18			7,075	5,589			87	
TOTAL FOR PROJECT NO. 2020CPT.11.22.20062												13.72		0	0	146,599	115,813	5	500	1,784	1

2021CPT.11.22.20142	Caldwell	19	SR 1356	Old Johns River Rd	NC 905	EOP	0.00	2.22	1	2	2WU	2.22	20			26,048	20,578			289	
		20		MAP DELETED																	
2021CPT.11.22.20142	Caldwell	21	SR 1522	Slope Terrace	SR 1523	CUL-DE-SAC	0.00	0.40	1	2	2WU	0.40	18			4,224	3,337			52	
2021CPT.11.22.20142	Caldwell	22	SR 1555	Doe Ridge Pl	NC 18	EOM	0.00	0.50	1	2	2WU	0.50	18			5,280	4,171			65	
2021CPT.11.22.20142	Caldwell	23	SR 1577	Mariah Dr	SR 1513	EOM	0.00	0.27	1	2	2WU	0.27	18			2,851	2,252			35	
2021CPT.11.22.20142	Caldwell	24	SR 1583	Georgetown Rd	SR 1511	EOM	0.00	0.80	2	2	2WU	0.80	18	8,448	8,448		5,660			104	
2021CPT.11.22.20142	Caldwell	25	SR 1584	Lauren Pl	SR 1523	EOM	0.00	0.28	1	2	2WU	0.28	18			2,957	2,336			36	
2021CPT.11.22.20142	Caldwell	26	SR 1704	Barlowe Pl	NC 18	CUL-DE-SAC	0.00	0.50	1	2	2WU	0.50	18			5,280	4,171			65	
2021CPT.11.22.20142	Caldwell	27	SR 1722	Oak Hill Park Dr	SR 1712	SR 1788	0.00	0.29	1	2	2WU	0.29	18			3,062	2,419			38	
2021CPT.11.22.20142	Caldwell	28	SR 1725	Station Rd	US 64	SR 1790	0.00	0.33	1	2	2WU	0.33	20			3,872	3,059			43	
2021CPT.11.22.20142	Caldwell	29	SR 1739	Hartley Hill Rd	SR 1002	ALEXANDER	0.00	0.20	1	2	2WU	0.20	20			2,347	1,854			26	
2021CPT.11.22.20142	Caldwell	30	SR 1762	Fox Winkler Rd	SR 1718	EOM	0.00	0.88	1	2	2WU	0.88	18			9,272	7,325			114	
2021CPT.11.22.20142	Caldwell	31	SR 1783	Younttown Rd	SR 1752	EOP	0.00	0.20	1	2	2WU	0.20	18			2,112	1,668			26	
2021CPT.11.22.20142	Caldwell	32	SR 1791	Brandy Pl	SR 1738	EOM	0.00	0.40	1	2	2WU	0.40	18			4,224	3,337			52	
2021CPT.11.22.20142	Caldwell	33	SR 1797	Poplar View Ln	SR 1107	EOM	0.00	0.20	2	2	2WU	0.20	20	2,347	2,347		1,572			26	
2021CPT.11.22.20142	Caldwell	34	SR 1802	Spring Valley Pl	SR 1002	EOM	0.00	0.18	2	2	2WU	0.18	18	1,901	1,901		1,274			23	
2021CPT.11.22.20142	Caldwell	35	SR 1813	Addison Ln	SR 1756	EOM	0.00	0.40	1	2	2WU	0.40	18			4,224	3,337			52	
2021CPT.11.22.20142	Caldwell	36	SR 1823	Perch Rd	ALEXANDER	EOM	0.00	0.14	2	2	2WU	0.14	20	1,643	1,643		1,101			18	
2021CPT.11.22.20142	Caldwell	37	SR 1826	Mt Herman Heights	SR 1160	SR 1874	0.00	0.37	2	2	2WU	0.37	18	3,907	3,907		2,618			48	
2021CPT.11.22.20142	Caldwell	38	SR 1827	Crestland Terrace	SR 1826	SR 1828	0.00	0.08	2	2	2WU	0.08	18	845	845		566			10	
2021CPT.11.22.20142	Caldwell	39	SR 1828	Woodlawn dr	SR 1827	EOM	0.00	0.31	2	2	2WU	0.31	18	3,274	3,274		2,193			40	
2021CPT.11.22.20142	Caldwell	40	SR 1830	Twin Meadow Dr	SR 1715	EOM	0.00	0.44	2	2	2WU	0.44	16	4,130	4,130		2,767			57	
2021CPT.11.22.20142	Caldwell	41	SR 1838	Williams Pl	SR 1751	SR 1885	0.00	0.28	2	2	2WU	0.28	18	2,957	2,957		1,981			36	
2021CPT.11.22.20142	Caldwell	42	SR 1841	Granada Hills Dr	SR 1754	SR 1869	0.00	0.38	2	2	2WU	0.38	19	4,236	4,236		2,838			49	
2021CPT.11.22.20142	Caldwell	43	SR 1846	Hidden Acres Ln	SR 1757	EOM	0.00	0.30	2	2	2WU	0.30	18	3,168	3,168		2,123			39	
2021CPT.11.22.20142	Caldwell	44	SR 1849	Pebble Ln	SR 1770	EOM	0.00	0.12	1	2	2WU	0.12	17			1,197	945			16	

PROJECT NO.	SHEET NO.	TOTAL NO.
2021CPT.11.22.20062	2	2
2021CPT.11.22.20142		
2021CPT.11.22.20952		

SUMMARY OF QUANTITIES


PROJECT NO.	COUNTY	MAP NO.	ROUTE	ROUTE NAME	FROM DESCRIPTION	TO DESCRIPTION	MILE POST FROM	MILE POST TO	TYP NO.	LANES	LANE TYPE	LENGTH	WIDTH	1803500000-E	1820000000-E	1836000000-E	1838000000-E	1838500000-N	2143000000-E	4413000000-E	4457000000-N
														ASPHALT SURFACE TREATMENT, DOUBLE SEAL	ASPHALT SURFACE TREATMENT, FOG SEAL	ASPHALT SURFACE TREATMENT, TRIPLE SEAL	EMULSION FOR ASPHALT SURFACE TREATMENT	VACUUM TRUCK	BLOTTING SAND	WORK ZONE ADVANCE/GENERAL WARNING SIGNING	TEMPORARY TRAFFIC CONTROL
												MI	FT	SY	SY	SY	GAL	WK	TON	SF	LS
2021CPT.11.22.20142	Caldwell	45	SR 1867	Jefferson Pl	SR 1002	EOM	0.00	0.23	2	2	2WU	0.23	18	2,429	2,429		1,627			30	
2021CPT.11.22.20142	Caldwell	46	SR 1868	Rocky Robert Ln	SR 1757	EOM	0.00	0.18	1	2	2WU	0.18	18			1,901	1,502			23	
2021CPT.11.22.20142	Caldwell	47	SR 1869	Granada Hills Dr	SR 1841	EOM	0.00	0.40	2	2	2WU	0.40	18	4,224	4,224		2,830			52	
2021CPT.11.22.20142	Caldwell	48	SR 1872	Guys Hidden Pl	SR 1757	EOM	0.00	0.10	1	2	2WU	0.10	16			939	742			13	
2021CPT.11.22.20142	Caldwell	49	SR 1873	Pooveys Grove Ch Rd	US 321	EOM	0.00	0.21	1	2	2WU	0.21	20			2,464	1,947			27	
2021CPT.11.22.20142	Caldwell	50	SR 1874	Coventry Terrace	SR 1828	SR 1826	0.00	0.10	2	2	2WU	0.10	18	1,056	1,056		708			13	
2021CPT.11.22.20142	Caldwell	51	SR 1879	Grover Pl	SR 1002	CUL-DE-SAC	0.00	0.12	2	2	2WU	0.12	18	1,267	1,267		849			16	
2021CPT.11.22.20142	Caldwell	52	SR 1884	Wiles Ln	SR 1797	EOM	0.00	0.12	2	2	2WU	0.12	18	1,267	1,267		849			16	
2021CPT.11.22.20142	Caldwell	53	SR 1885	Williams Pl	SR 1838	EOM	0.00	0.38	2	2	2WU	0.38	18	4,013	4,013		2,689			49	
2021CPT.11.22.20142	Caldwell	54	SR 1887	Meadowbrook Ct	ALEXANDER	EOM	0.00	0.01	2	2	2WU	0.01	18	106	106		71			1	
2021CPT.11.22.20142	Caldwell	55	SR 1888	Meadowbrook Ct	SR 1823	EOM	0.00	0.33	2	2	2WU	0.33	18	3,485	3,485		2,335			43	
2021CPT.11.22.20142	Caldwell	56	SR 1893	Mill Ridge Rd	SR 1740	CUL-DE-SAC	0.00	0.27	2	2	2WU	0.27	19	3,010	3,010		2,016			35	
TOTAL FOR PROJECT NO. 2021CPT.11.22.20142												12.92		57,710	57,710	82,253	103,646	0	0	1,679	0

2021CPT.11.22.20952	Watauga	57	SR 1122	Rominger Rd	SR 1166	END PVMT	1.76	2.95	1	2	2WU	1.19	18			12,566	9,927			155	
2021CPT.11.22.20952	Watauga	58	SR 1153	Wiley Harmon Rd	SR 1125	DE	0.00	0.40	1	2	2WU	0.40	16			3,755	2,966			52	
2021CPT.11.22.20952	Watauga	59	SR 1164	Lazy Lake Rd	SR 1107	DE	0.00	0.09	1	2	2WU	0.09	16			845	667			12	
2021CPT.11.22.20952	Watauga	60	SR 1177	Ward Greene Rd	US 321	END MAINTENANCE	0.00	0.40	2	2	2WU	0.40	16	3,755	3,755		2,516			52	
2021CPT.11.22.20952	Watauga	61	SR 1178	Knollwood Dr	US 321	SR 1179	0.00	0.42	2	2	2WU	0.42	16	3,942	3,942		2,641			55	
2021CPT.11.22.20952	Watauga	62	SR 1179	Maple Ridge Dr	SR 1178	DE	0.00	0.37	2	2	2WU	0.37	18	3,907	3,907		2,618			48	
2021CPT.11.22.20952	Watauga	63	SR 1216	Fletcher Branch Rd	SR 1217	EOM	0.00	0.82	1	2	2WU	0.82	18			8,659	6,841			107	
2021CPT.11.22.20952	Watauga	64	SR 1232	Dave Greene Rd	SR 1201	EOM	0.00	0.36	1	2	2WU	0.36	16			3,332	2,632			46	
2021CPT.11.22.20952	Watauga	65	SR 1245	Huffman Rd	SR 1226	EOM	0.00	0.30	1	2	2WU	0.30	16			2,816	2,225			39	
2021CPT.11.22.20952	Watauga	66	SR 1333	Castle Ford Rd	NC194	SR 1351	0.00	2.78	1	2	2WU	2.78	18			29,357	23,192			361	
2021CPT.11.22.20952	Watauga	67	SR 1377	Briarwood Ln	SR 1350	EOM	0.00	0.85	1	2	2WU	0.85	16			7,979	6,303			111	
2021CPT.11.22.20952	Watauga	68	SR 1383	Smith Isaacs Rd	SR 1306	EOM	0.00	0.20	1	2	2WU	0.20	16			1,877	1,483			26	
2021CPT.11.22.20952	Watauga	69	SR 1388	Mabel School Rd	SR 1301	US 421	0.00	0.58	1	2	2WU	0.58	20			6,805	5,376			75	
2021CPT.11.22.20952	Watauga	70	SR 1400	Fire Tower Rd	SR 1102	EOM	0.00	0.13	1	2	2WU	0.13	16			1,220	964			17	
2021CPT.11.22.20952	Watauga	71	SR 1509	Don Hayes Rd	SR 1672	SR 1668	0.00	0.99	2	2	2WU	0.99	18	10,454	10,454		7,004			129	
2021CPT.11.22.20952	Watauga	72	SR 1529	Blackberry Rd	HUCKLEBERRY	PVMT CHG	0.54	0.91	1	2	2WU	0.37	18			3,865	3,053			48	
2021CPT.11.22.20952	Watauga	73	SR 1529	Blackberry Rd	BEG PVMT	SR 1654	0.91	2.05	1	2	2WU	1.14	18			12,028	9,502			148	
2021CPT.11.22.20952	Watauga	74	SR 1535	Wonderland Dr	SR 1534	SR 1536	0.00	0.91	1	2	2WU	0.91	18			9,610	7,592			118	
2021CPT.11.22.20952	Watauga	75	SR 1559	Holloway Mtn Rd	US 221	END PVMT	0.00	0.99	1	2	2WU	0.99	22			12,778	10,094			129	
2021CPT.11.22.20952	Watauga	76	SR 1571	Blue Ridge Pkwy Access	SR 1552	BRP	0.00	0.07	1	2	2WU	0.07	21			862	681			9	
2021CPT.11.22.20952	Watauga	77	SR 1580	Calloway Rd	NC 105	PVMT CHG	0.00	0.16	1	2	2WU	0.16	18			1,690	1,335			21	
2021CPT.11.22.20952	Watauga	78	SR 1635	therwood Meadows Rd/Dividing Ridge	SR 1509	EOM	0.00	0.19	2	2	2WU	0.19	18	2,006	2,006		1,344			25	
2021CPT.11.22.20952	Watauga	79	SR 1644	Foggy Ln	SR 1635	EOM	0.00	0.31	2	2	2WU	0.31	18	3,274	3,274		2,193			40	
2021CPT.11.22.20952	Watauga	80	SR 1668	Daniel Dr	SR 1509	EOM	0.00	0.45	2	2	2WU	0.45	18	4,752	4,752		3,184			59	
2021CPT.11.22.20952	Watauga	81	SR 1631	Howard Winkler Rd	SR 1509	EOM	0.00	0.07	2	2	2WU	0.07	18	739	739		495			9	
TOTAL FOR PROJECT NO. 2021CPT.11.22.20952												14.53		32,830	32,830	120,044	116,831	0	0	1,889	0

GRAND TOTAL												41.17		90,540	90,540	348,895	336,289	5	500	5,352	1
-------------	--	--	--	--	--	--	--	--	--	--	--	-------	--	--------	--------	---------	---------	---	-----	-------	---


8/17/99

PROJECT REFERENCE NO.	SHEET NO.
2021CPT.JI.22.20062 2021CPT.JI.22.20142 2021CPT.JI.22.20952	

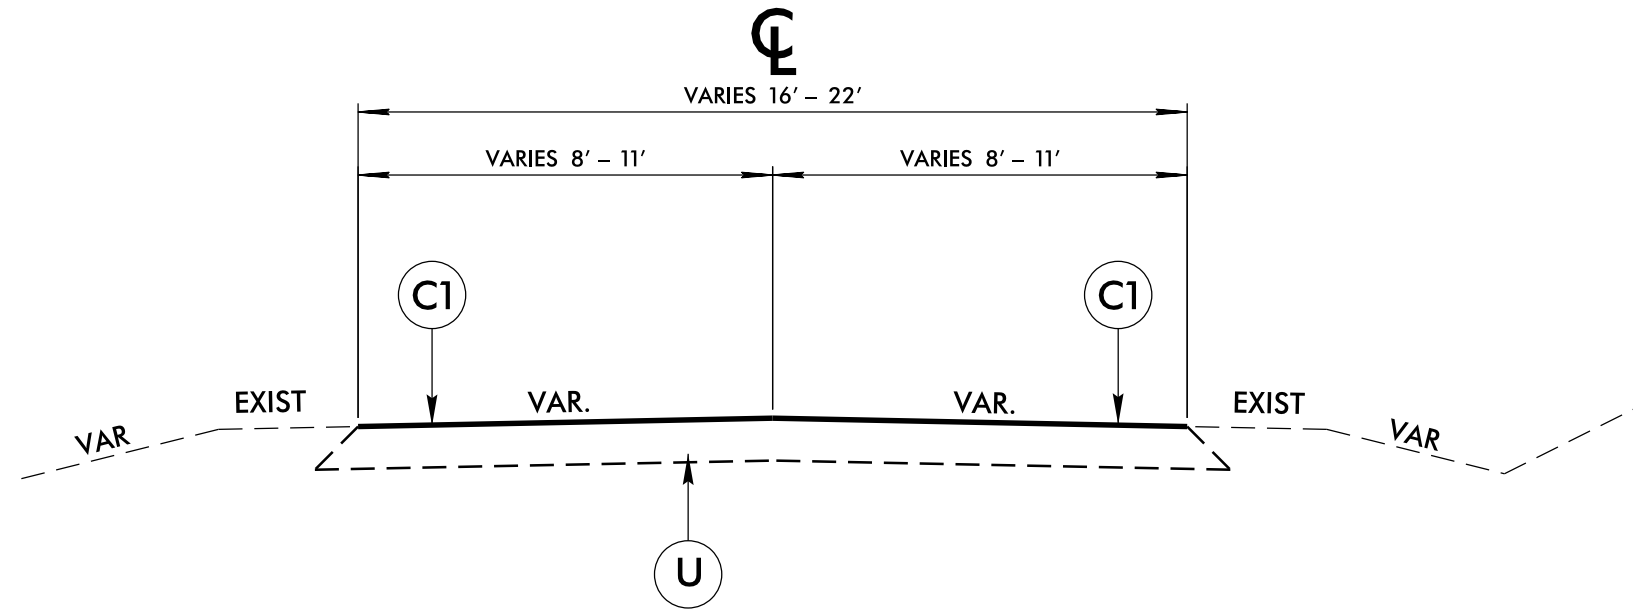

TYPICAL SECTION NO. 1

MAPS 1 – 19, 21 – 23, 25 – 32, 35, 44, 46, 48, 49, 57 – 59, 63 – 70, 72 – 77

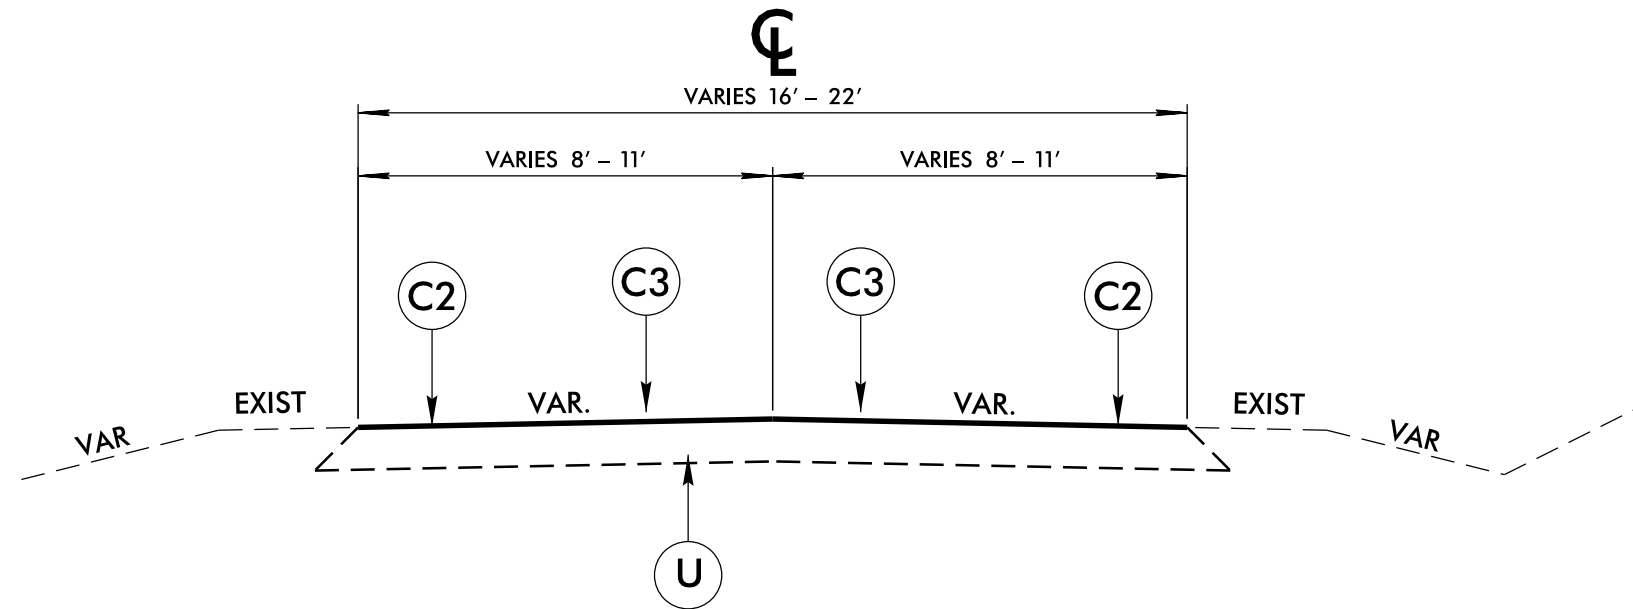


TYPICAL SECTION NO. 2

MAPS 24, 33, 34, 36 – 43, 45, 47, 50 – 56, 60 – 62, 71, 78 – 81

PAVEMENT SCHEDULE	
C1	PROP. ASPHALT SURFACE TREATMENT, TRIPLE SEAL
C2	PROP. ASPHALT SURFACE TREATMENT, DOUBLE SEAL
C3	PROP. ASPHALT SURFACE TREATMENT, FOG SEAL
U	EXISTING PAVEMENT

DIVISION II DISTRICT 2 COUNTIES ASPHALT SURFACE TREATMENT RESURFACING	
DIVISION II	
REVISIONS	INIT. DATE
N.C. DEPARTMENT of TRANSPORTATION DIVISION of HIGHWAYS DIVISION ELEVEN	
SCALE: N/A	DATE: 02/26/202
PREPARED BY: GK	
REVIEWED BY:	
REVIEWED BY:	

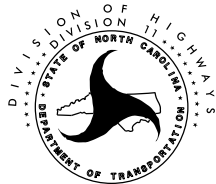


STATE OF NORTH CAROLINA
DIVISION OF HIGHWAYS

AVERY COUNTY

TYPE OF WORK: AST - SECONDARY ROUTES

2021


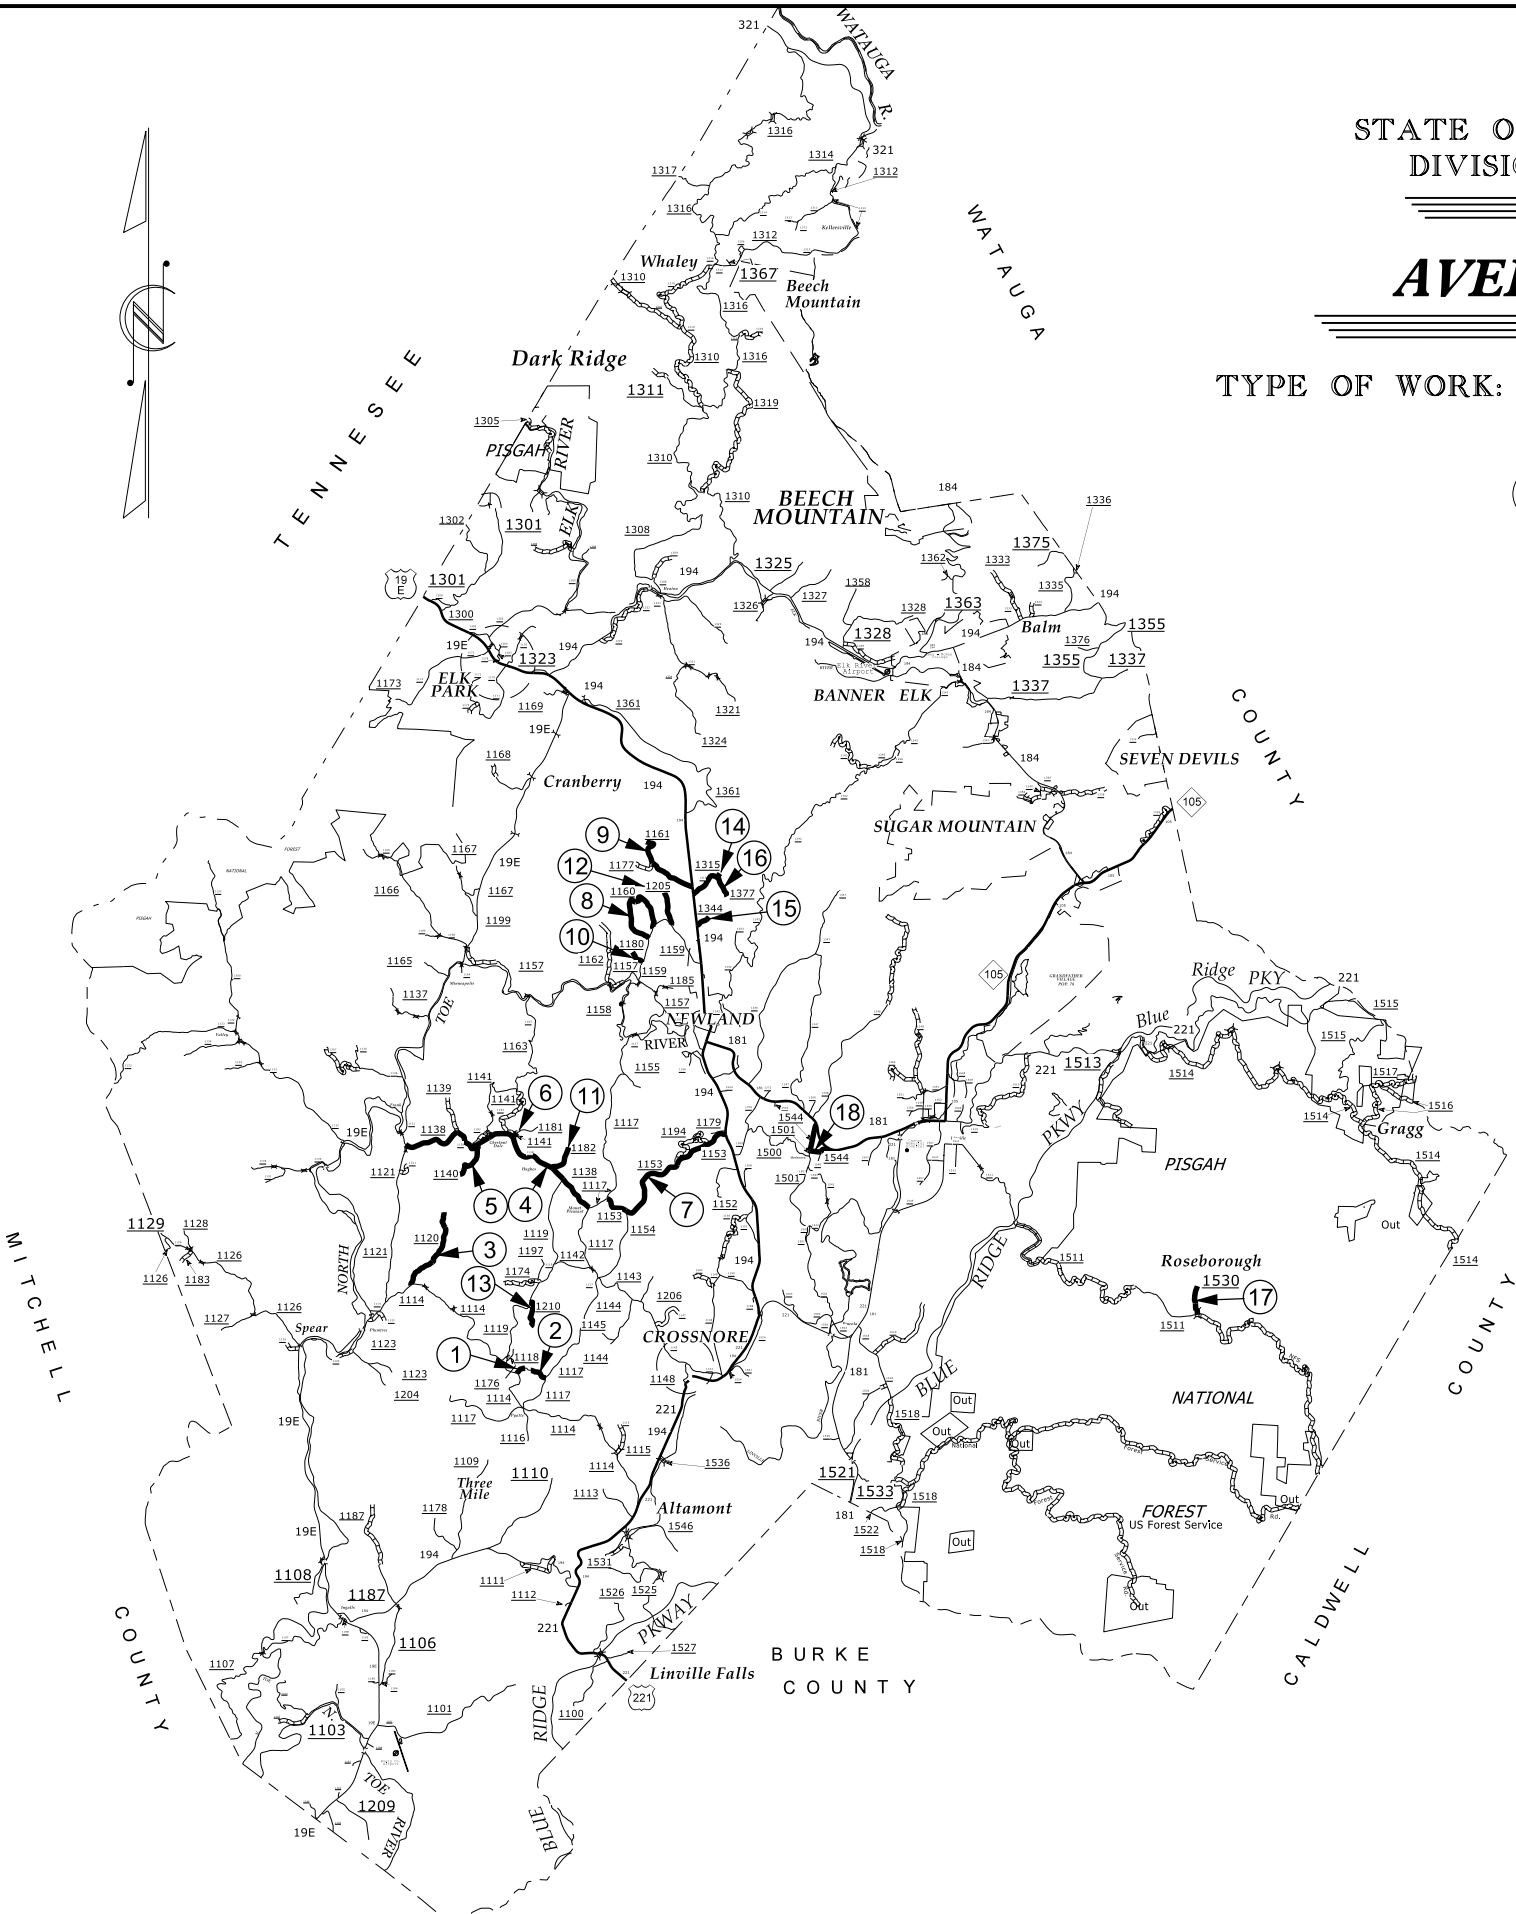


C O U N T Y

-1500-

CALDWELL COUNTY



2021

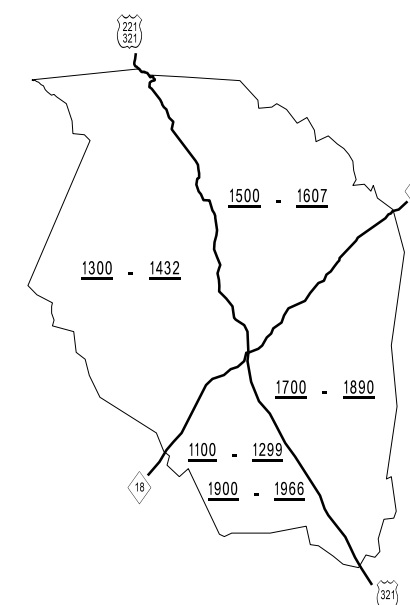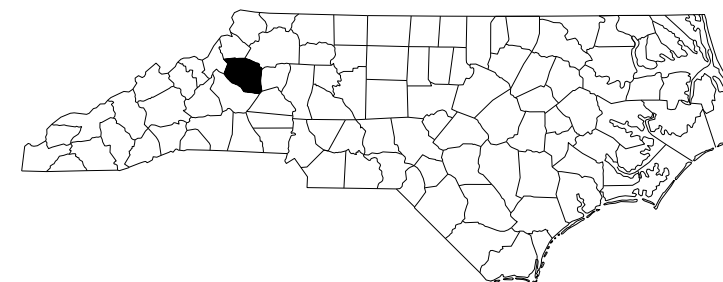

KEY TO COUNTY ROAD NUMBERS

WATAUGA COUNTY

2021

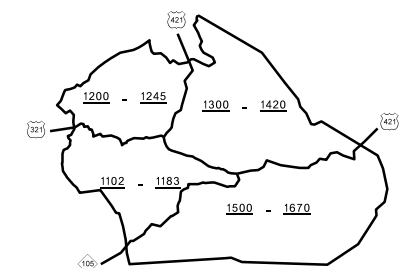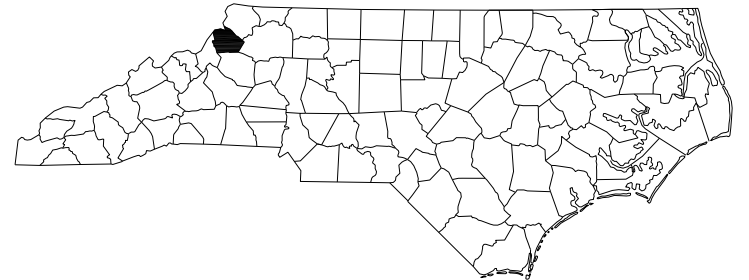

KEY TO COUNTY ROAD NUMBERS


SIGNING FOR ASPHALT SURFACE TREATMENT

LEGEND

 PORTABLE SIGN

 STATIONARY SIGN

 DIRECTION OF TRAFFIC FLOW

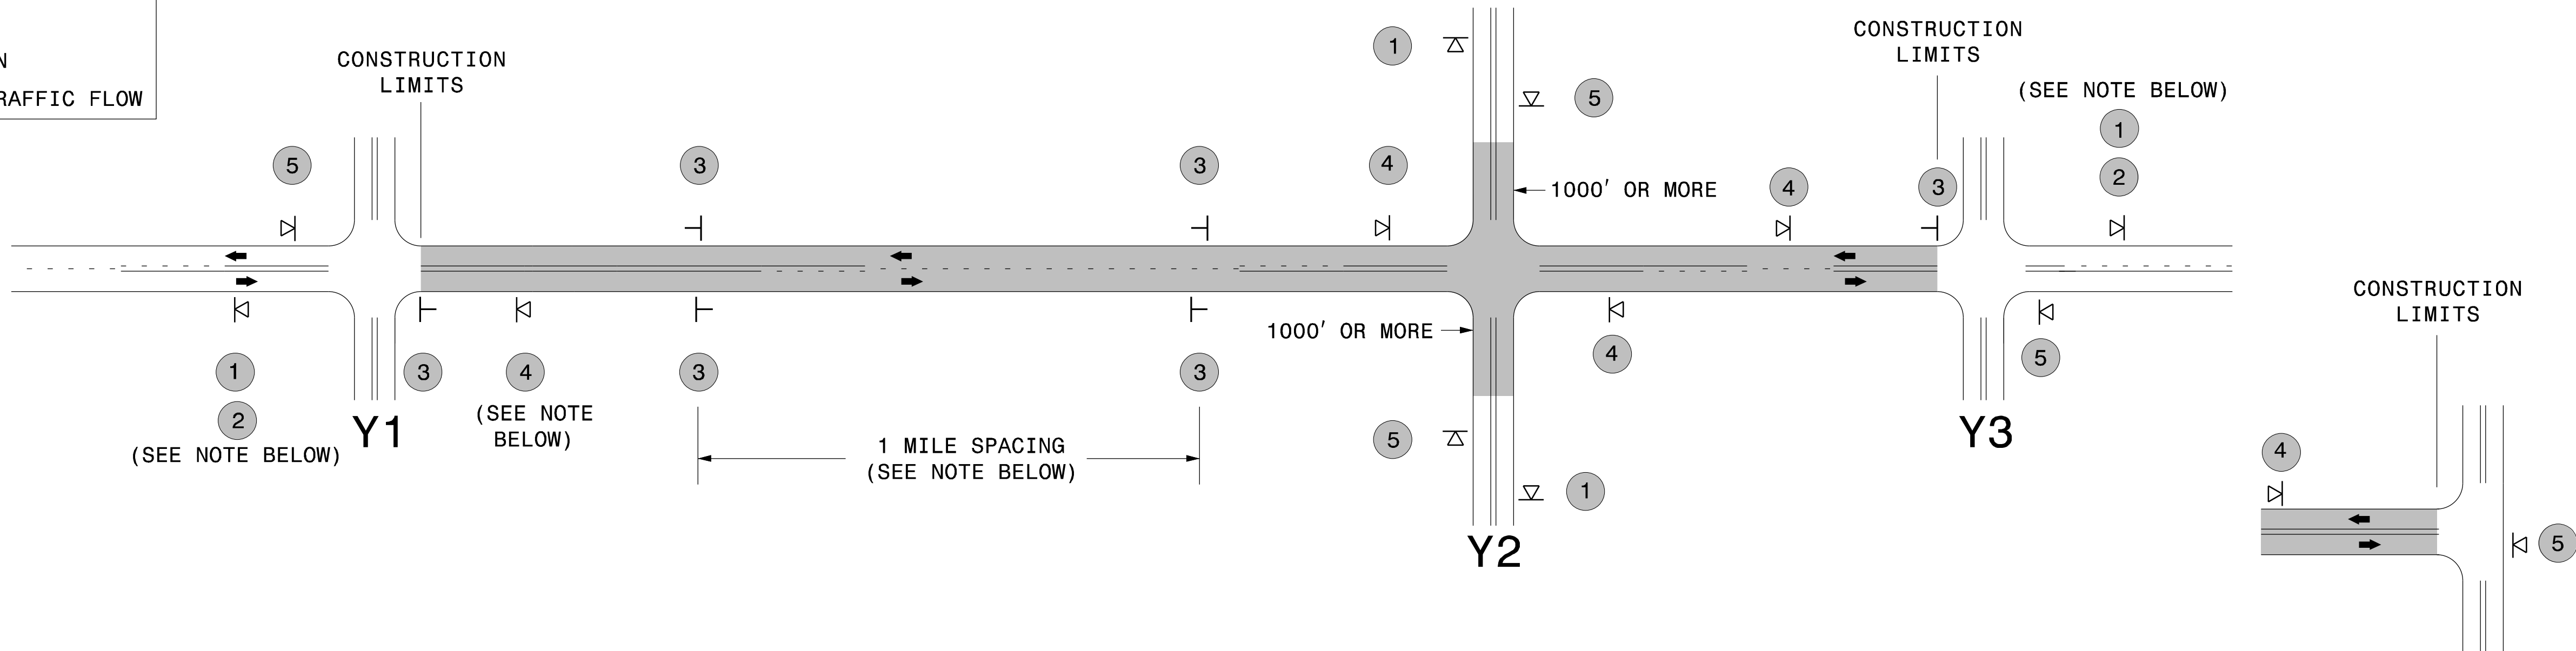

TEE INTERSECTION

MAINLINE (-L-) SIGNING

-Y- LINE SIGNING

SIGNING NOTES AND PLACEMENT PER DIRECTION	1 ROAD WORK AHEAD W20-1 48" X 48" 2 NEXT XX MILES W7-3aP 24" X 18" - PLACE 1000' PRIOR TO BEGINNING OF CONSTRUCTION LIMITS. ONLY USED ON -Y- LINES IF RESURFACING LIMITS EXTEND 1000' ALONG -Y- LINE. - SIGN #2 ONLY USED WHEN RESURFACING LIMITS ARE 2 OR MORE MILES IN LENGTH. ROUND UP TO THE NEAREST WHOLE NUMBER. DO NOT USE FRACTIONAL OR DECIMAL NUMBERS.	STATIONARY SIGNING NOT REQUIRED FOR THE FOLLOWING -Y- LINE CONDITIONS: 1) LESS THAN 1000' OF RESURFACING ALONG -Y- LINE 2) SUBDIVISION ROADS 3) DEAD END ROADS WHEN PAVING/CONSTRUCTION ACTIVITIES PROCEED ACROSS AN UNSIGNED -Y- LINE, PORTABLE ADVANCE WARNING SIGNS SHALLE BE USED ALONG THE -Y- LINE AS SHOWN BELOW. REMOVE UPON COMPLETION OF WORK. ROAD WORK AHEAD W20-1 48" X 48" PLACED 500' IN ADVANCE OF FLAGGER. W20-7 A 48" X 48" PLACED 250' IN ADVANCE OF FLAGGER.
	3 LOOSE GRAVEL W8-7 48" X 48" UNMARKED PAVEMENT SP 48" X 48" - ALTERNATE THE FOLLOWING TWO SIGNS: - STARTING WITH "LOOSE GRAVEL" (W8-7) FOLLOWED BY "UNMARKED PAVEMENT". - PLACE INITIALLY AT THE CONSTRUCTION LIMITS AND SPACED 1 MILE APART THEREAFTER. - AT TEE INTERSECTIONS INSTALL INITIALLY 0.5 MILE FROM INTERSECTION AND SPACE 1 MILE APART THEREAFTER.	
	4 ROAD UNDER CONST SP 13106 48" X 48" - THESE ARE FOR -Y- LINES THAT ARE "THROUGH" ROADWAYS. DEAD END AND SUBDIVISION ROADS ARE NOT "THROUGH" ROADWAYS. - INSTALL 500' +/- FROM EACH -Y- LINE APPROACH AS SHOWN ABOVE. - FOR MULTIPLE -Y- LINES THAT ARE SEPARATED BY 0.25 MILES OR LESS, TREAT AS A SINGLE UNIT AND INSTALL WITHIN 500' OF EACH APPROACH. - A MAXIMUM OF 2 SIGN SETS PER MILE. DO NOT INSTALL WHEN -Y- LINES ARE WITHIN 0.5 MILES FROM "END ROAD WORK" SIGN.	
	5 END ROAD WORK G20-2 A 48" X 24" PLACE 500' FOLLOWING THE END OF CONSTRUCTION LIMITS OR AS SHOWN WHEN WORK ENDS AT A 3-WAY TEE INTERSECTION.	
	THE ABOVE SIGNS ARE ALL THAT ARE REQUIRED FOR A CONTRACTOR TO BEGIN A RESURFACING CONTRACT. ANY ADDITIONAL SIGNS REQUESTED BY NCDOT DIVISIONS SHALL BE INSTALLED WITHIN 7 BUSINESS DAYS OF THE START OF CONTRACT WORK.	
PS LESS 2 MILES	FOR AST RESURFACING MAPS WITH CONSTRUCTION LIMITS LESS THAN 2 MILES IN LENGTH, USE A STATIONARY "LOOSE GRAVEL" SIGN AT THE BEGINNING CONSTRUCTION LIMIT FOLLOWED BY AN "UNMARKED PAVEMENT" SIGN MIDWAY THROUGH AND AN "END ROAD WORK" SIGN AT THE END CONSTRUCTION LIMIT.	



ADVANCE WARNING SIGNS
FOR
2-LANE ROADWAY
ASPHALT SURFACE TREATMENT