

PROJECT NO.	SHEET NO.	TOTAL NO.
2021CPT.11.23.20052	1	2
2021CPT.11.23.20972		

SUMMARY OF QUANTITIES

PROJECT NO.	COUNTY	MAP NO.	ROUTE	ROUTE NAME	FROM DESCRIPTION	TO DESCRIPTION	MILE POST FROM	MILE POST TO	TYP NO.	LANES	LANE TYPE	LENGTH	WIDTH	1839000000-E	1836000000-E	1838000000-E	1838500000-N	2143000000-E	4413000000-E	4457000000-N		
														ASPHALT SURFACE TREATMENT, CAPE SEAL	ASPHALT SURFACE TREATMENT, TRIPLE SEAL	EMULSION FOR ASPHALT SURFACE TREATMENT	VACUUM TRUCK	BLOTTING SAND	WORK ZONE ADVANCE/ GENERAL WARNING SIGNING	TEMPORARY TRAFFIC CONTROL		
														MI	FT		SY	GAL	WK	TON	SF	LS
2021CPT.11.23.20052	Ashe	1	SR 1129	Clint Gilley Rd	NC 88	NC 88	0.00	1.12	2	2	2WU	1.12	18	11,827		6,505	5	500	146	1		
2021CPT.11.23.20052	Ashe	2	SR 1142	Black Bear Inn Rd	SR 1138	SR 1248	0.00	1.76	2	2	2WU	1.76	20	20,651		11,358			229			
2021CPT.11.23.20052	Ashe	3	SR 1154	E Z Sexton Rd	SR 1155	EOM	0.00	0.65	2	2	2WU	0.65	16	6,101		3,356			85			
2021CPT.11.23.20052	Ashe	4	SR 1182	Mash Rd	SR 1181	NC 163	0.00	0.65	2	2	2WU	0.65	18	6,811		3,746			84			
2021CPT.11.23.20052	Ashe	5	SR 1264	Hidden Valley Rd	SR 1123	EOM	0.00	0.99	2	2	2WU	0.99	16	9,293		5,111			129			
2021CPT.11.23.20052	Ashe	6	SR 1197	Tom McNeil Rd	SR 1155	END PVMT	0.00	0.40	2	2	2WU	0.40	16	3,755		2,065			52			
2021CPT.11.23.20052	Ashe	7	SR 1198	Tom Pless Rd	SR 1185	END PVMT	0.00	0.26	2	2	2WU	0.26	16	2,441		1,342			34			
2021CPT.11.23.20052	Ashe	8	SR 1199	Mash Stuart Rd	NC 163	END PVMT	0.00	0.11	2	2	2WU	0.11	22	1,420		781			14			
2021CPT.11.23.20052	Ashe	9	SR 1221	Holman Rd	NC 194	EOM	0.00	0.38	2	2	2WU	0.38	16	3,567		1,962			49			
2021CPT.11.23.20052	Ashe	10	SR 1224	Bernard Bledsoe Ln	SR 1100	EOM	0.00	0.23	2	2	2WU	0.23	16	2,159		1,187			30			
2021CPT.11.23.20052	Ashe	11	SR 1230	Round Knob Ch Rd	SR 1156	END MAINT	0.00	0.91	2	2	2WU	0.91	18	9,610		5,285			118			
2021CPT.11.23.20052	Ashe	12	SR 1231	Trivette Hollow Rd	SR 1121	END PVMT	0.00	0.65	2	2	2WU	0.65	16	6,101		3,356			85			
2021CPT.11.23.20052	Ashe	13	SR 1233	Wyatt Ln	SR 1142	EOM	0.00	0.24	2	2	2WU	0.24	18	2,534		1,394			31			
2021CPT.11.23.20052	Ashe	14	SR 1258	Cherry Ave	SR 1147	END MAINT	0.00	0.56	2	2	2WU	0.56	16	5,257		2,891			73			
2021CPT.11.23.20052	Ashe	15	SR 1266	Maple Ave	SR 1258	EOM	0.00	0.32	2	2	2WU	0.32	16	3,004		1,652			42			
2021CPT.11.23.20052	Ashe	16	SR 1289	Kemp Dr	SR 1142	EOM	0.00	0.13	2	2	2WU	0.13	18	1,373		755			17			
2021CPT.11.23.20052	Ashe	17	SR 1324	Coy Ham Rd	SR 1328	SR 1319	4.71	6.08	2	2	2WU	1.37	18	14,467		7,957			178			
2021CPT.11.23.20052	Ashe	18	SR 1324	Little Horse Creek Rd	SR 1319	SR 1354	6.08	7.32	2	2	2WU	1.24	18	13,094		7,202			161			
2021CPT.11.23.20052	Ashe	19	SR 1345	Copeland Rd	NC 88	EOM	0.00	1.00	2	2	2WU	1.00	18	10,560		5,808			130			
2021CPT.11.23.20052	Ashe	20	SR 1369	Jerd Branch Rd	NC 194	EOM	0.00	1.41	2	2	2WU	1.41	18	14,890		8,189			183			
2021CPT.11.23.20052	Ashe	21	SR 1372	Fees Branch Rd	SR 1370	VA STATE LN	0.00	0.85	2	2	2WU	0.85	16	7,979		4,388			111			
2021CPT.11.23.20052	Ashe	22	SR 1395	Barlow Rd	SR 1302	SR 1305	0.00	0.78	1	2	2WU	0.78	16		7,322	5,784			101			
2021CPT.11.23.20052	Ashe	23	SR 1506	Warrensville Dr	SR 1505	EOM	0.00	0.19	2	2	2WU	0.19	18	2,006		1,104			25			
2021CPT.11.23.20052	Ashe	24	SR 1507	Stanley Rd	NC 88	EOM	0.00	0.95	2	2	2WU	0.95	20	11,147		6,131			124			
2021CPT.11.23.20052	Ashe	25	SR 1527	Helton Rd	NC 194	EOM	0.00	1.26	2	2	2WU	1.26	20	14,784		8,131			164			
2021CPT.11.23.20052	Ashe	26	SR 1539	Old Field Creek Rd	SR 1573	END PVMT	0.00	1.20	2	2	2WU	1.20	12	8,448		4,646			156			
2021CPT.11.23.20052	Ashe	27	SR 1586	Friendship Rd	SR 1582	EOM	0.84	2.14	2	2	2WU	1.30	20	15,253		8,389			169			
2021CPT.11.23.20052	Ashe	28	SR 1591	Island Ford Rd	SR 1593	SR 1589	0.00	2.40	2	2	2WU	2.40	18	25,344		13,939			312			
2021CPT.11.23.20052	Ashe	29	SR 1623	Ebenezer Rd	SR 1622	END PVMT	1.02	2.11	2	2	2WU	1.09	20	12,789		7,034			142			
2021CPT.11.23.20052	Ashe	30	SR 1627	Burgess Rd	BEG PVMT	SR 1628	1.33	2.26	2	2	2WU	0.93	18	9,821		5,401			121			
2021CPT.11.23.20052	Ashe	31	SR 1648	Old Wilkes Rd	BLU R PKWY	END PVMT	0.00	0.59	2	2	2WU	0.59	20	6,923		3,807			77			
2021CPT.11.23.20052	Ashe	32	SR 1649	Edwin Blevins Rd	SR 1573	EOM	0.00	0.40	2	2	2WU	0.40	16	3,755		2,065			52			
2021CPT.11.23.20052	Ashe	33	SR 1658	Moore Rd	SR 1513	EOM	0.00	0.76	2	2	2WU	0.76	18	8,026		4,414			99			
2021CPT.11.23.20052	Ashe	34	SR 1667	Aubrey Turner Rd	SR 1573	EOM	0.00	0.69	2	2	2WU	0.69	16	6,477		3,562			90			
TOTAL FOR PROJECT NO. 2021CPT.11.23.20052												27.77		281,665	7,322	160,700	5	500	3,609	1		

PROJECT NO.	SHEET NO.	TOTAL NO.
2021CPT.11.23.20052	2	2
2021CPT.11.23.20972		


SUMMARY OF QUANTITIES

PROJECT NO.	COUNTY	MAP NO.	ROUTE	ROUTE NAME	FROM DESCRIPTION	TO DESCRIPTION	MILE POST FROM	MILE POST TO	TYP NO.	LANES	LANE TYPE	LENGTH	WIDTH	1839000000-E	1836000000-E	1838000000-E	1838500000-N	2143000000-E	4413000000-E	4457000000-N
														ASPHALT SURFACE TREATMENT, CAPE SEAL	ASPHALT SURFACE TREATMENT, TRIPLE SEAL	EMULSION FOR ASPHALT SURFACE TREATMENT	VACUUM TRUCK	BLOTTING SAND	WORK ZONE ADVANCE/ GENERAL WARNING SIGNING	TEMPORARY TRAFFIC CONTROL
												MI	FT		SY	GAL	WK	TON	SF	LS
2021CPT.11.23.20972	Wilkes	35	SR 1117	Gunters Hill Rd	SR 1114	NC 18	0.00	2.22	1	2	2WU	2.22	18		23,443	18,520			289	
2021CPT.11.23.20972	Wilkes	36	SR 1135	Champion Rd	SR 1159	NC 268	0.59	2.58	1	2	2WU	1.99	16		18,679	14,757			259	
2021CPT.11.23.20972	Wilkes	37	SR 1252	Greenwood Ln	SR 1214	DEAD END	0.00	0.06	2	2	2WU	0.06	20	704		387			8	
2021CPT.11.23.20972	Wilkes	38	SR 1316	Kite Rd	SR 1304	SR 1315	0.00	1.75	1	2	2WU	1.75	20		20,533	16,221			228	
2021CPT.11.23.20972	Wilkes	39	SR 1320	Congo Rd	SR 1313	SR 1372	0.00	2.29	1	2	2WU	2.29	20		26,811	21,180			297	
2021CPT.11.23.20972	Wilkes	40	SR 1374	CrestOak Dr	US 421	CUL-DE-SAC	0.00	0.27	2	2	2WU	0.27	18	2,851		1,568			35	
2021CPT.11.23.20972	Wilkes	41	SR 1391	Ridgecrest St	SR 1374	US 421	0.00	0.65	2	2	2WU	0.65	20	7,627		4,195			85	
2021CPT.11.23.20972	Wilkes	42	SR 1392	Evans Ln	SR 1391	CUL-DE-SAC	0.00	0.17	2	2	2WU	0.17	20	1,995		1,097			22	
2021CPT.11.23.20972	Wilkes	43	SR 1419	Crestview Dr	SR 1391	SR 1374	0.00	0.26	2	2	2WU	0.26	18	2,746		1,510			34	
2021CPT.11.23.20972	Wilkes	44	SR 1437	First St	SR 1391	END MAINT	0.00	0.07	2	2	2WU	0.07	20	821		452			9	
2021CPT.11.23.20972	Wilkes	45	SR 1532	Byrd Ridge Rd	NC 18	END 20'	0.00	1.40	1	2	2WU	1.40	20		16,427	12,977			182	
2021CPT.11.23.20972	Wilkes	46	SR 1532	Byrd Ridge Rd	END 20'	EOM	1.40	1.67	1	2	2WU	0.27	16		2,534	2,002			35	
2021CPT.11.23.20972	Wilkes	47	SR 1540	Cora Caudill Rd	SR 1541	SR 1535	1.03	3.50	1	2	2WU	2.47	18		26,083	20,606			321	
2021CPT.11.23.20972	Wilkes	48	SR 1540	Windy Ridge Rd	SR 1535	NC 18	3.50	4.94	1	2	2WU	1.44	20		16,896	13,348			187	
2021CPT.11.23.20972	Wilkes	49	SR 2037	Pleasant Ridge Rd	SR 2070	SR 2044	0.00	4.02	1	2	2WU	4.02	20		47,168	37,263			523	
2021CPT.11.23.20972	Wilkes	50	SR 2070	Old Hwy 21	US 21	SR 1908	0.00	1.21	1	2	2WU	1.21	18		12,778	10,094			157	
2021CPT.11.23.20972	Wilkes	51	SR 2159	Yale St	SR 1966	CUL-DE-SAC	0.00	0.40	2	2	2WU	0.40	18	4,224		2,323			52	
2021CPT.11.23.20972	Wilkes	52	SR 2416	Mitchel Cir	SR 2400	BRIDGE	0.00	0.48	1	2	2WU	0.48	20		5,632	4,449			62	
2021CPT.11.23.20972	Wilkes	53	SR 2439	Little Brushy Mtn Rd	SR 2418	SR 2547	0.00	2.47	1	2	2WU	2.47	18		26,083	20,606			321	
2021CPT.11.23.20972	Wilkes	54	SR 2446	Camp Joe Harris Rd	SR 2443	PVMT CHANGE	0.00	1.38	1	2	2WU	1.38	18		14,573	11,513			179	
2021CPT.11.23.20972	Wilkes	55	SR 2492	Gordon Rd	NC 115	SR 2518	0.00	0.29	2	2	2WU	0.29	20	3,403		1,871			38	
2021CPT.11.23.20972	Wilkes	56	SR 2511	Laurel Mtn Rd	SR 2522	SR 2518	0.00	0.41	2	2	2WU	0.41	20	4,811		2,646			53	
2021CPT.11.23.20972	Wilkes	57	SR 2518	Mark Ln	SR 2492	SR 2511	0.00	0.21	2	2	2WU	0.21	20	2,464		1,355			27	
2021CPT.11.23.20972	Wilkes	58	SR 2519	Caldwell Rd	SR 2492	SR 2522	0.00	0.26	2	2	2WU	0.26	20	3,051		1,678			34	
2021CPT.11.23.20972	Wilkes	59	SR 2520	Colony Dr	NC 115	SR 2530	0.00	0.51	2	2	2WU	0.51	29	8,677		4,772			66	
2021CPT.11.23.20972	Wilkes	60	SR 2521	North/South Brookview Rd	BEG MAINT	SR 2520	0.00	0.08	2	2	2WU	0.08	29	1,361		749			10	
2021CPT.11.23.20972	Wilkes	61	SR 2522	East Magnolia Rd	SR 2521	CUL-DE-SAC	0.00	0.34	2	2	2WU	0.34	29	5,785		3,181			44	
2021CPT.11.23.20972	Wilkes	62	SR 2523	Sandlewood Cir	SR 2522	CUL-DE-SAC	0.00	0.04	2	2	2WU	0.04	20	469		258			5	
2021CPT.11.23.20972	Wilkes	63	SR 2524	Victoria Cir	SR 2522	CUL-DE-SAC	0.00	0.04	2	2	2WU	0.04	20	469		258			5	
2021CPT.11.23.20972	Wilkes	64	SR 2530	North/South Peachtree Rd	SR 2522	SR 2520	0.00	0.17	2	2	2WU	0.17	29	2,892		1,591			22	
2021CPT.11.23.20972	Wilkes	65	SR 2541	Stonybrook Ct	SR 2520	CUL-DE-SAC	0.00	0.05	2	2	2WU	0.05	20	587		323			7	
2021CPT.11.23.20972	Wilkes	66	SR 2544	Laurel Mtn Rd	SR 2518	EOM	0.00	0.08	2	2	2WU	0.08	18	845		465			10	
2021CPT.11.23.20972	Wilkes	67	SR 2581	Brookview Cir	SR 2521	CUL-DE-SAC	0.00	0.04	2	2	2WU	0.04	18	422		232			5	
TOTAL FOR PROJECT NO. 2021CPT.11.23.20972												27.79		56,203	257,641	234,447	0	0	3,612	0


GRAND TOTAL												55.55		337,867	264,962	395,147	5	500	7,222	1
-------------	--	--	--	--	--	--	--	--	--	--	--	-------	--	---------	---------	---------	---	-----	-------	---

8/17/99

PROJECT REFERENCE NO.	SHEET NO.
202ICPT II.23.20052 202ICPT II.23.20972	

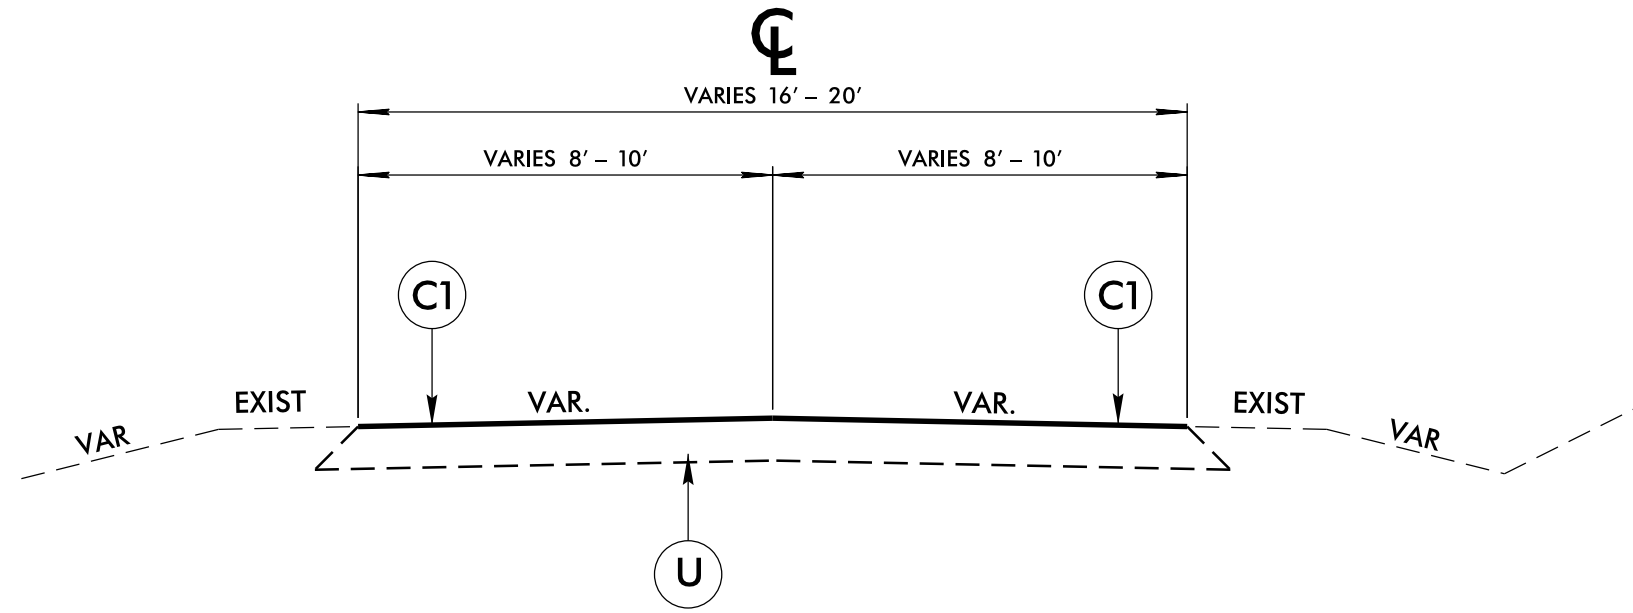

TYPICAL SECTION NO. 1
MAPS 22, 35, 36, 38, 39, 45 - 50, 52 - 54

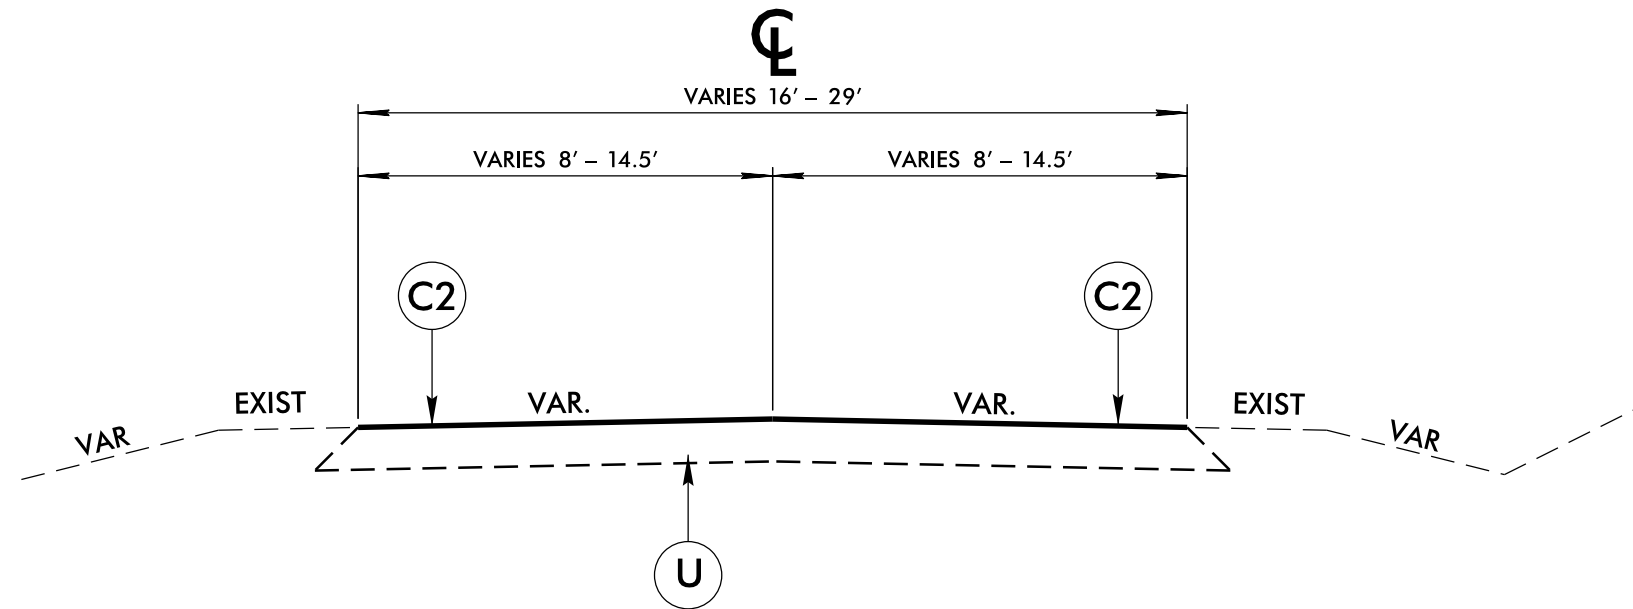

TYPICAL SECTION NO. 2
MAPS 1 - 21, 23 - 34, 37, 40 - 44, 51, 55 - 67

PAVEMENT SCHEDULE	
C1	PROP. ASPHALT SURFACE TREATMENT, TRIPLE SEAL
C2	PROP. ASPHALT SURFACE TREATMENT, CAPE SEAL
U	EXISTING PAVEMENT

DIVISION II DISTRICT 3 COUNTIES
ASPHALT SURFACE TREATMENT
RESURFACING

DIVISION II

REVISIONS	INIT.	DATE



N.C. DEPARTMENT of TRANSPORTATION
DIVISION of HIGHWAYS
DIVISION ELEVEN

SCALE: N/A DATE: 02/25/2021
PREPARED BY: GK
REVIEWED BY:
REVIEWED BY:


ASHE COUNTY

TYPE OF WORK: AST - SECONDARY ROUTES

2021

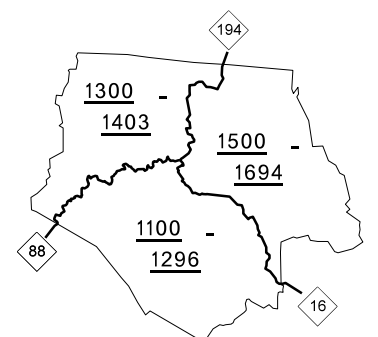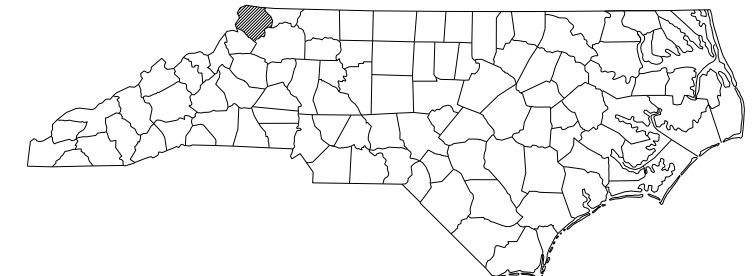

KEY TO COUNTY ROAD NUMBERS


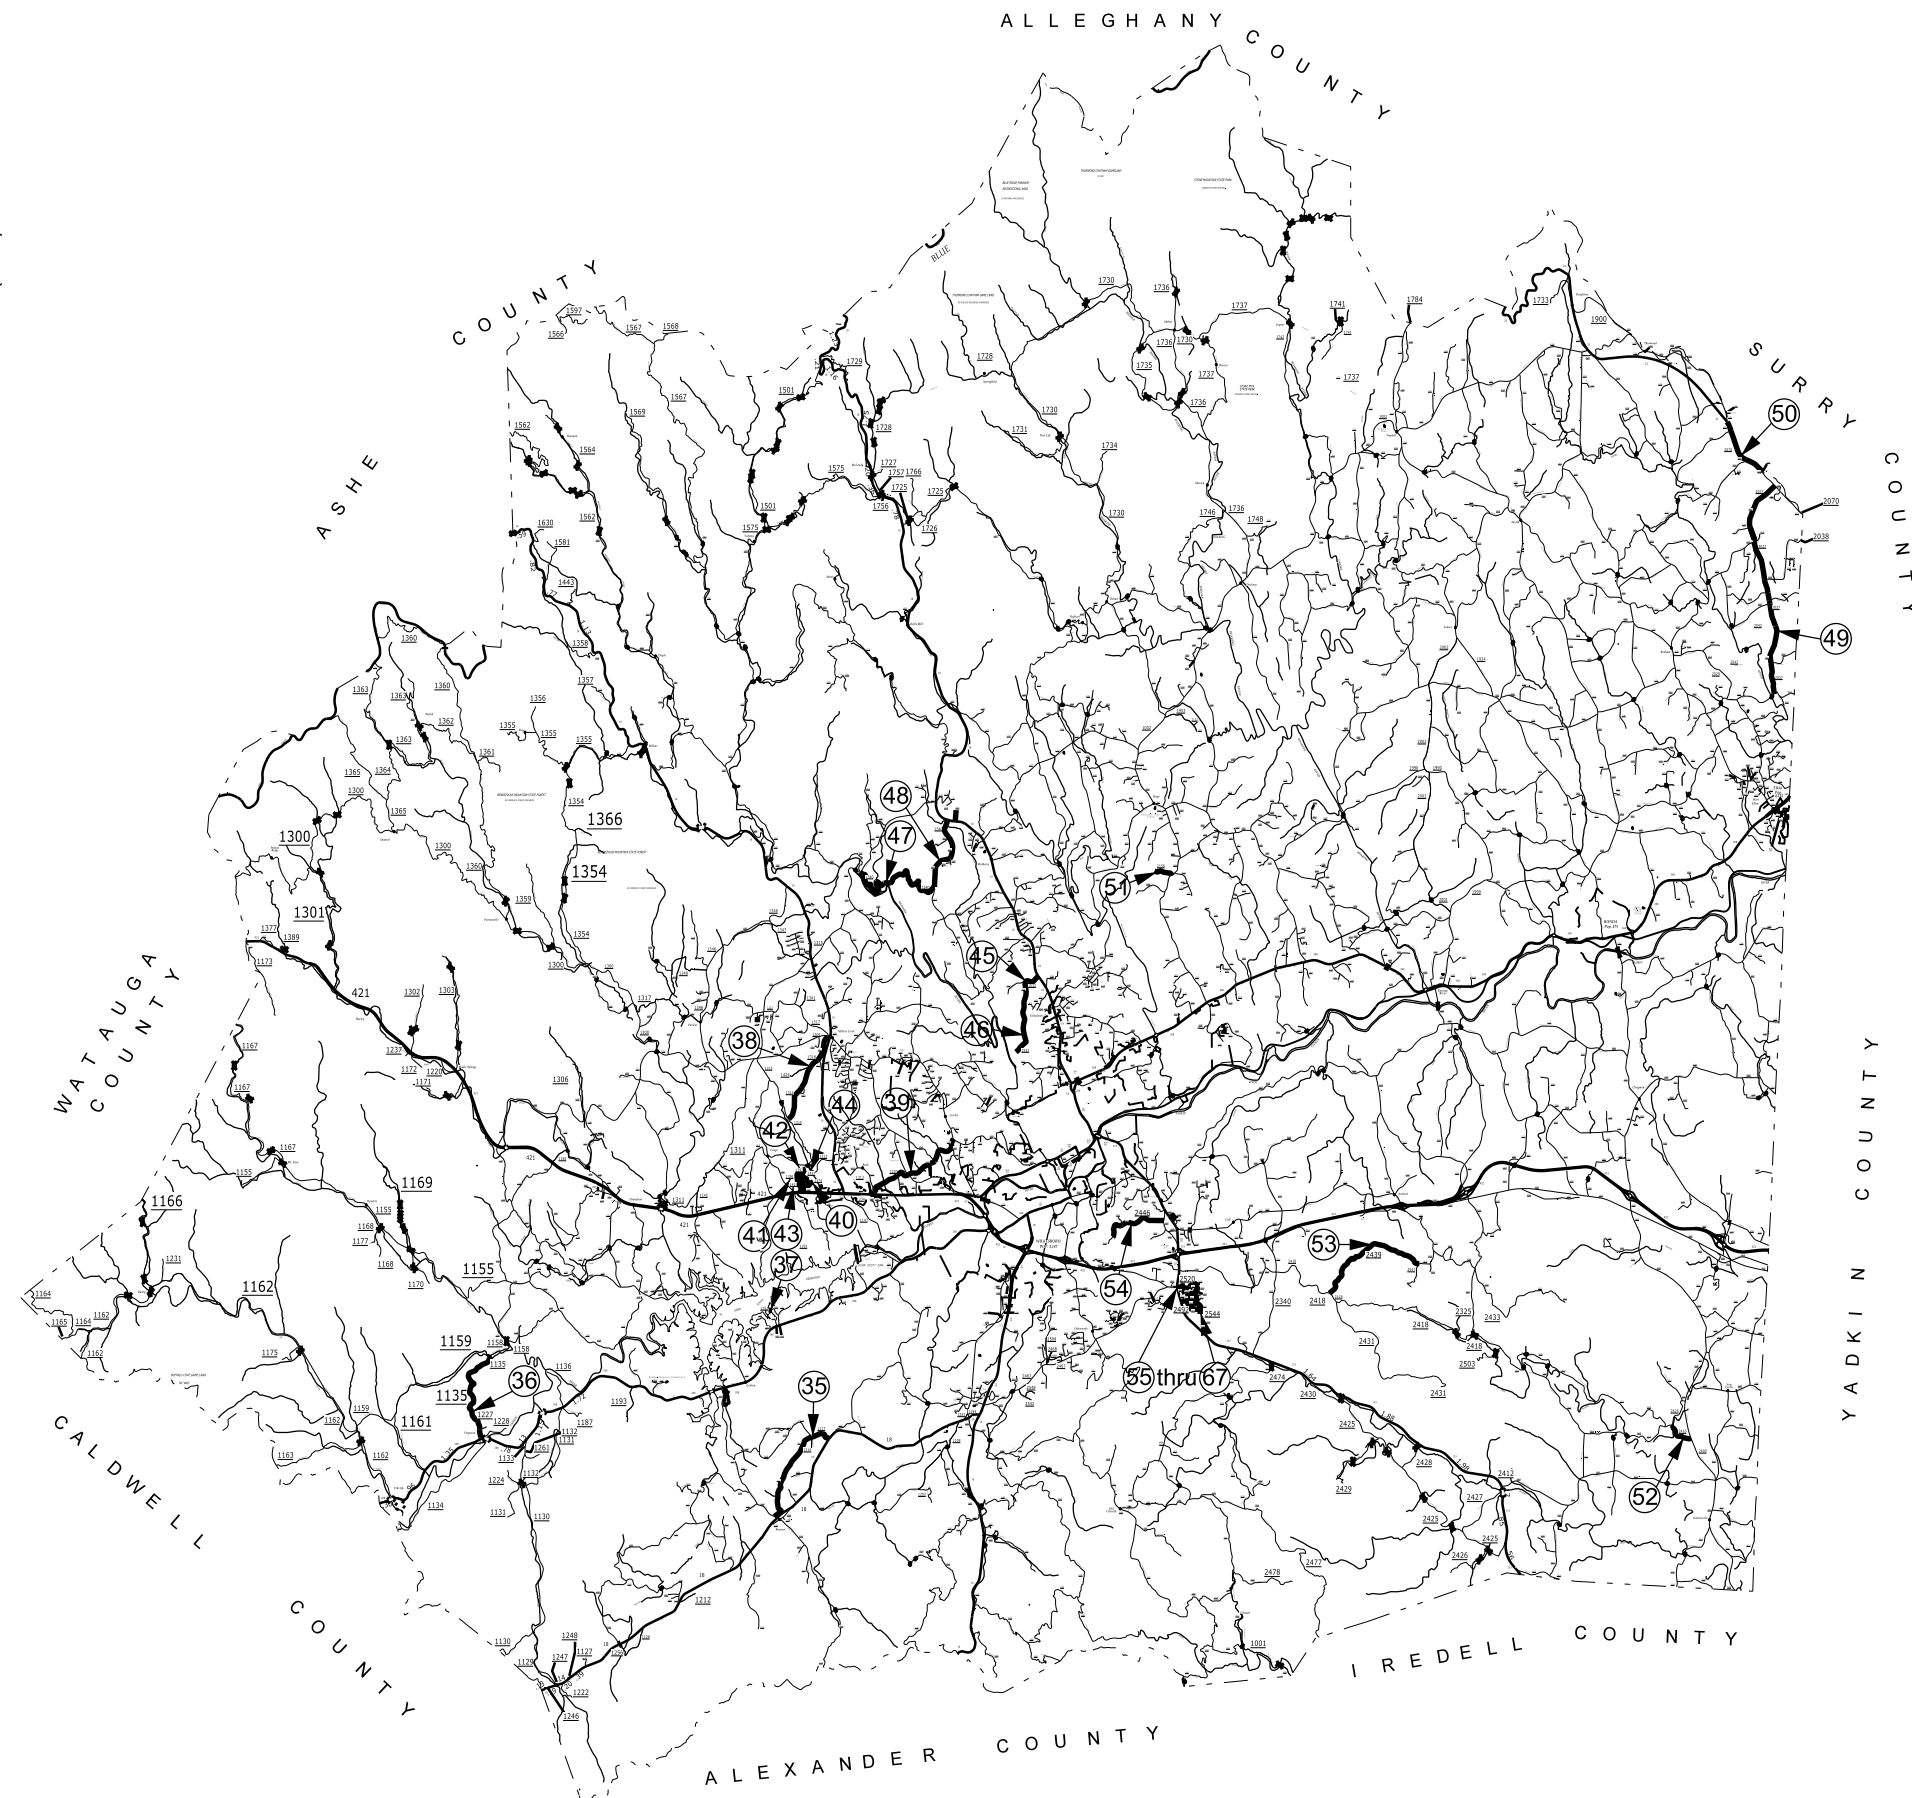


STATE OF NORTH CAROLINA
DIVISION OF HIGHWAYS

WILKES COUNTY

TYPE OF WORK: AST - SECONDARY ROUTES

2021

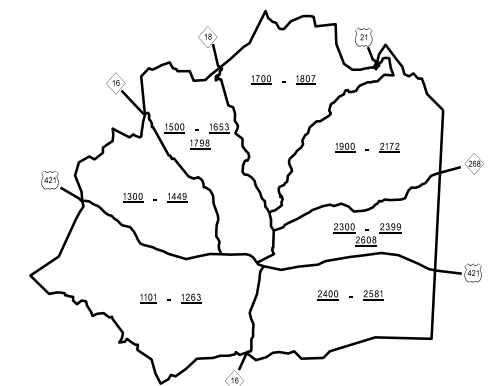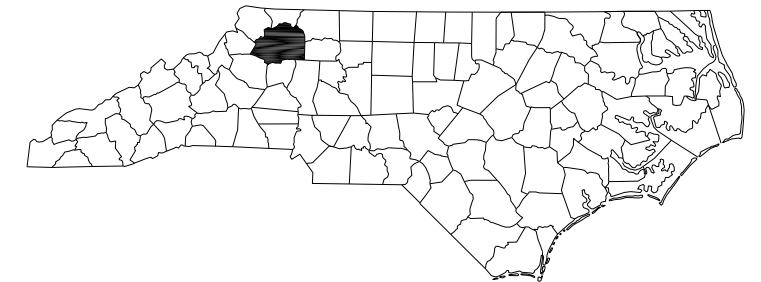

KEY TO COUNTY ROAD NUMBERS


SIGNING FOR ASPHALT SURFACE TREATMENT

LEGEND

PORTABLE SIGN

STATIONARY SIGN

DIRECTION OF TRAFFIC FLOW

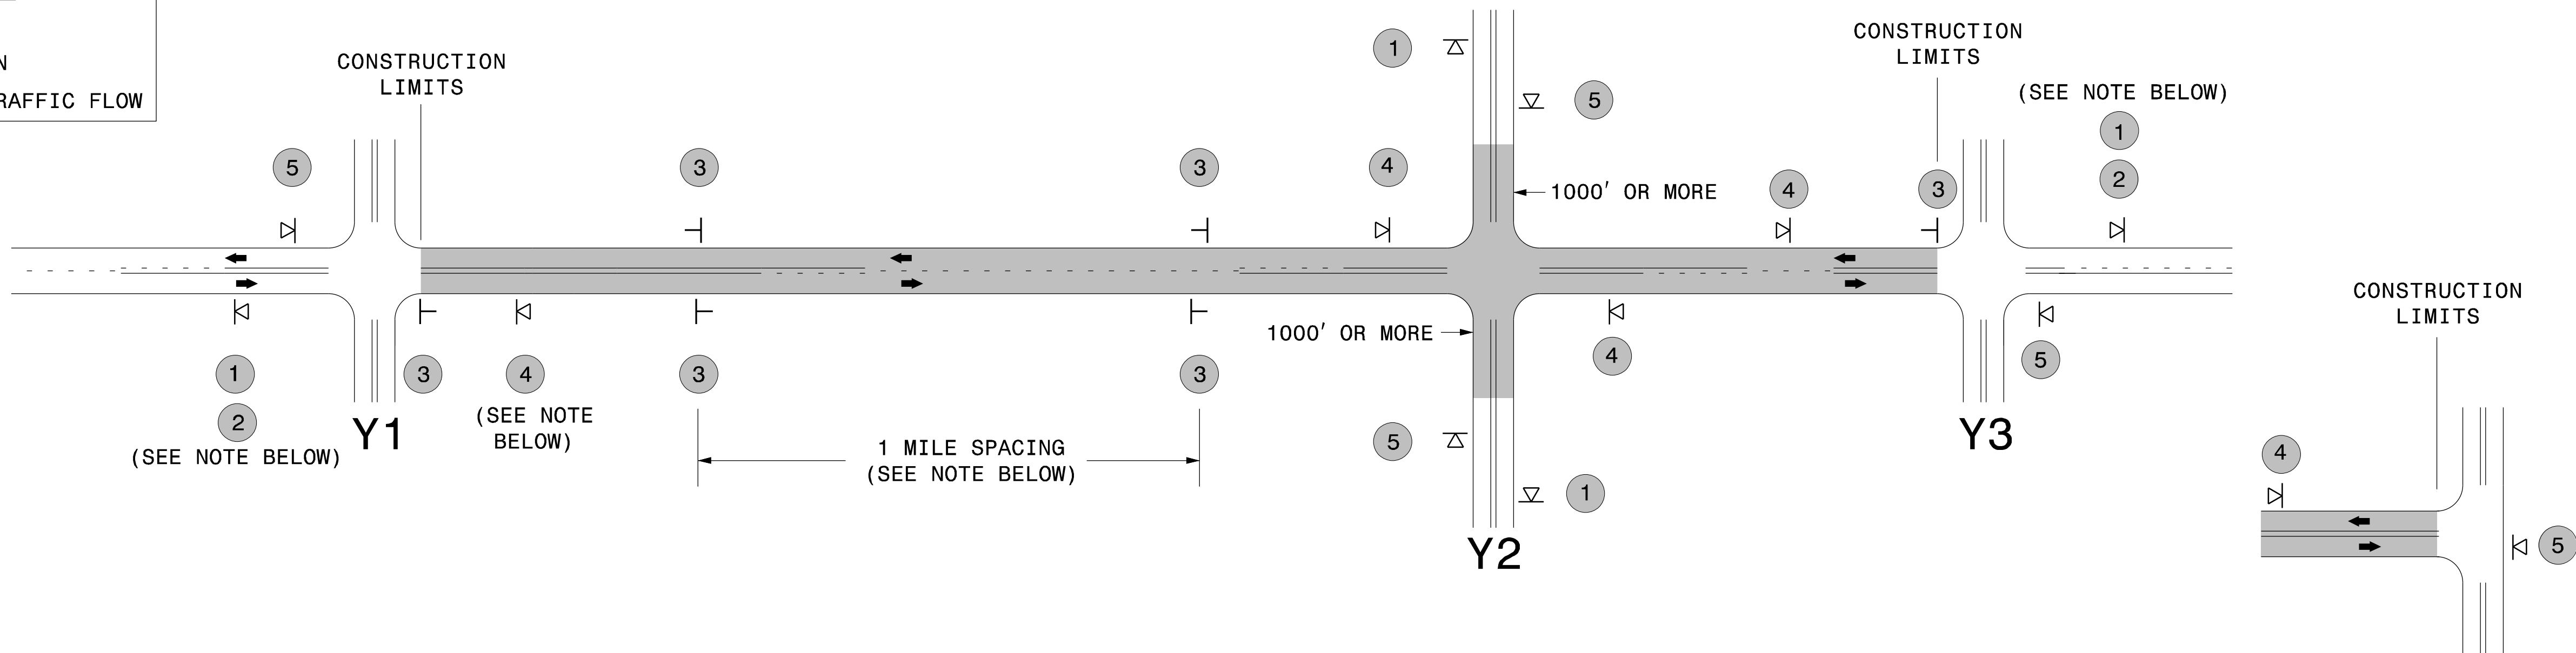

TEE INTERSECTION

MAINLINE (-L-) SIGNING

-Y- LINE SIGNING

SIGNING NOTES AND PLACEMENT PER DIRECTION	1 ROAD WORK AHEAD W20-1 48" X 48" 2 NEXT XX MILES W7-3qP 24" X 18"		STATIONARY SIGNING NOT REQUIRED FOR THE FOLLOWING -Y- LINE CONDITIONS: 1) LESS THAN 1000' OF RESURFACING ALONG -Y- LINE 2) SUBDIVISION ROADS 3) DEAD END ROADS WHEN PAVING/CONSTRUCTION ACTIVITIES PROCEED ACROSS AN UNSIGNED -Y- LINE, PORTABLE ADVANCE WARNING SIGNS SHALLE BE USED ALONG THE -Y- LINE AS SHOWN BELOW. REMOVE UPON COMPLETION OF WORK. ROAD WORK AHEAD W20-1 48" X 48" PLACED 500' IN ADVANCE OF FLAGGER. ROAD WORK AHEAD W20-7 A 48" X 48" PLACED 250' IN ADVANCE OF FLAGGER.
	3 LOOSE GRAVEL W8-7 48" X 48" UNMARKED PAVEMENT SP 48" X 48"		
	4 ROAD UNDER CONST SP 13106 48" X 48"		
	5 END ROAD WORK G20-2 A 48" X 24"		
	THE ABOVE SIGNS ARE ALL THAT ARE REQUIRED FOR A CONTRACTOR TO BEGIN A RESURFACING CONTRACT. ANY ADDITIONAL SIGNS REQUESTED BY NCDOT DIVISIONS SHALL BE INSTALLED WITHIN 7 BUSINESS DAYS OF THE START OF CONTRACT WORK.		
MAPS LESS THAN 2 MILES	FOR AST RESURFACING MAPS WITH CONSTRUCTION LIMITS LESS THAN 2 MILES IN LENGTH, USE A STATIONARY "LOOSE GRAVEL" SIGN AT THE BEGINNING CONSTRUCTION LIMIT FOLLOWED BY AN "UNMARKED PAVEMENT" SIGN MIDWAY THROUGH AND AN "END ROAD WORK" SIGN AT THE END CONSTRUCTION LIMIT.		



ADVANCE WARNING SIGNS
FOR
2-LANE ROADWAY
ASPHALT SURFACE TREATMENT