

VICINITY MAP(NOT TO SCALE)

**YADKIN COUNTY
PRIMARY
RESURFACING**


DIVISION II

REVISIONS	INIT.	DATE

**N.C. DEPARTMENT of TRANSPORTATION
DIVISION of HIGHWAYS
DIVISION ELEVEN**

SCALE:	N/A	DATE:	1/2014
PREPARED BY:	C.S. BAUGUCESS		
REVIEWED BY:	J.D. WOOD		
REVIEWED BY:			

PAVEMENT SCHEDULE	
C1	PROP. APPROX. 1-1/2" ASPHALT CONCRETE SURFACE COURSE, TYPE S9.5B, AT AN AVERAGE RATE OF 168 LBS. PER SQ. YD.
C2	PROP. APPROX. 2-1/2" ASPHALT CONCRETE INTERMEDIATE COURSE, TYPE I19.0C, AT AN AVERAGE RATE OF 285 LBS. PER SQ. YD.
C3	PROP. APPROX. 4" ASPHALT CONCRETE BASE COURSE, B25.0C, AT AN AVERAGE RATE OF 456 LBS. PER SQ. YD.
U	EXISTING PAVEMENT
V5	MILLING OF EXISTING ASPHALT PAVEMENT AT DEPTH OF 11"

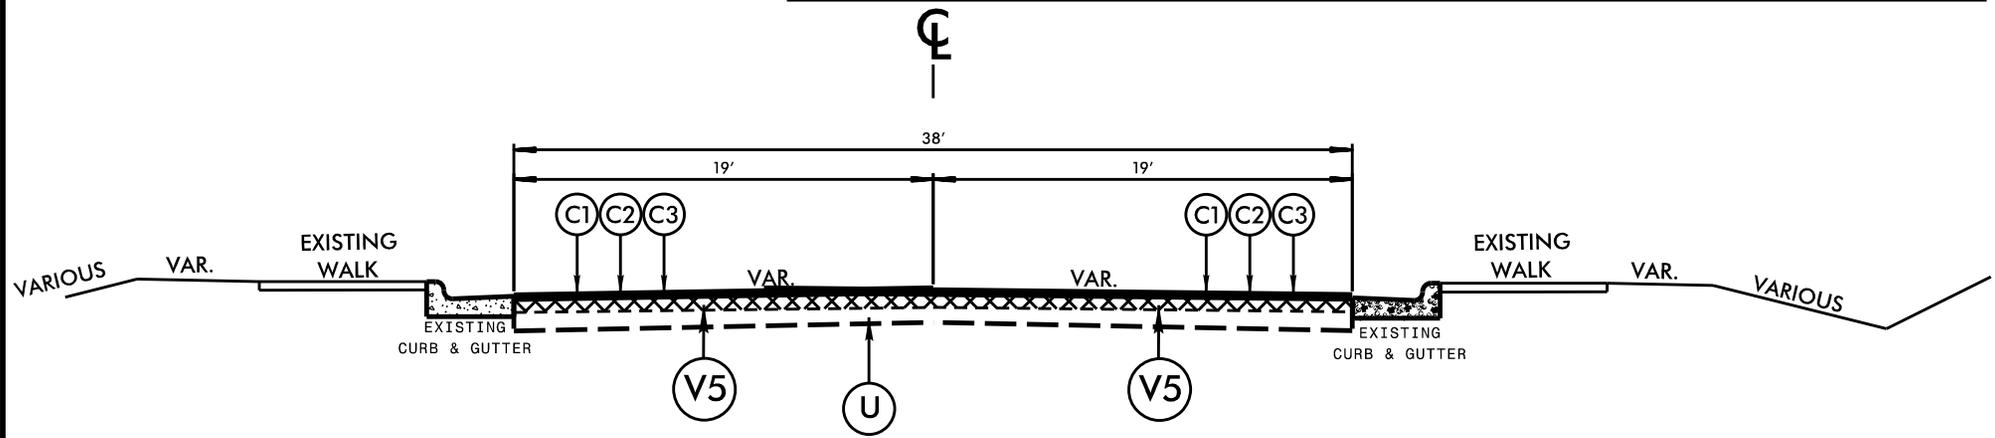


TYPICAL SECTION


HWY 601 - FROM: NC HWY 67
TO: "KEY STREET"

NOTE: MILL 11" AND FILL 8"

YADKIN COUNTY PRIMARY RESURFACING		
DIVISION II		
REVISIONS	INIT.	DATE
N.C. DEPARTMENT of TRANSPORTATION DIVISION of HIGHWAYS DIVISION ELEVEN		
SCALE: N/A		DATE: 1/2014
PREPARED BY: C.S. BAUGUCESS		
REVIEWED BY: J.D. WOOD		
REVIEWED BY:		

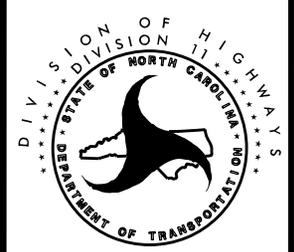

PAVEMENT SCHEDULE	
C1	PROP. APPROX. 1-½" ASPHALT CONCRETE SURFACE COURSE, TYPE S9.5B, AT AN AVERAGE RATE OF 168 LBS. PER SQ. YD.
U	EXISTING PAVEMENT
V5	MILLING OF EXISTING ASPHALT PAVEMENT AT DEPTH OF 2"

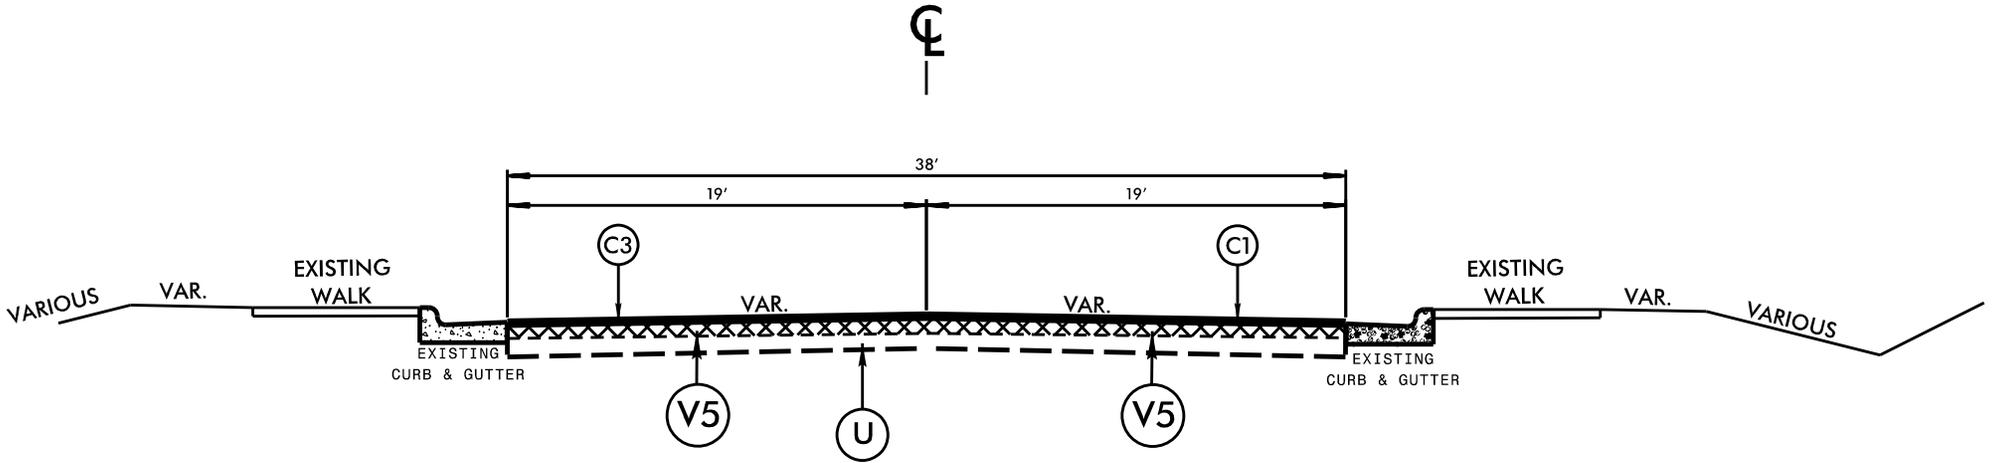

TYPICAL SECTION

HWY 601 – FROM: "KEY STREET"
TO: "SUNSET DRIVE"

NOTE: MILL 2" AND FILL 1-½"

YADKIN COUNTY PRIMARY RESURFACING		
DIVISION II		
REVISIONS	INIT.	DATE
N.C. DEPARTMENT of TRANSPORTATION DIVISION of HIGHWAYS DIVISION ELEVEN		

SCALE: N/A	DATE: 1/2014
PREPARED BY: C.S. BAUGUCESS	
REVIEWED BY: J.D. WOOD	
REVIEWED BY:	