

USE 18" WATTLES

RIP RAP IS REQUIRED FOR DITCH LINE FROM STA. 0+00 TO STA. 5+80 RT

RIP RAP IS REQUIRED FOR DITCH LINE FROM STA. 0+00 TO STA. 2+70 LT

ALL SECTIONS ARE UNDER THE 30 DAY DESIGN AND MUST BE PERMANENTLY STABILIZED WITHIN 30 DAYS OF THE TIME CLEARING AND GRUBBING BEGINS.


LEVEL 3-A DESIGNER
CHRIS ABSHER (*137)
RIGHT OF WAY
50 FEET

MATCHLINE SEE SHEET 4

HORIZONTAL SCALE 1" = 50'

MATCHLINE SEE SHEET 3

MATCHLINE SEE SHEET 5

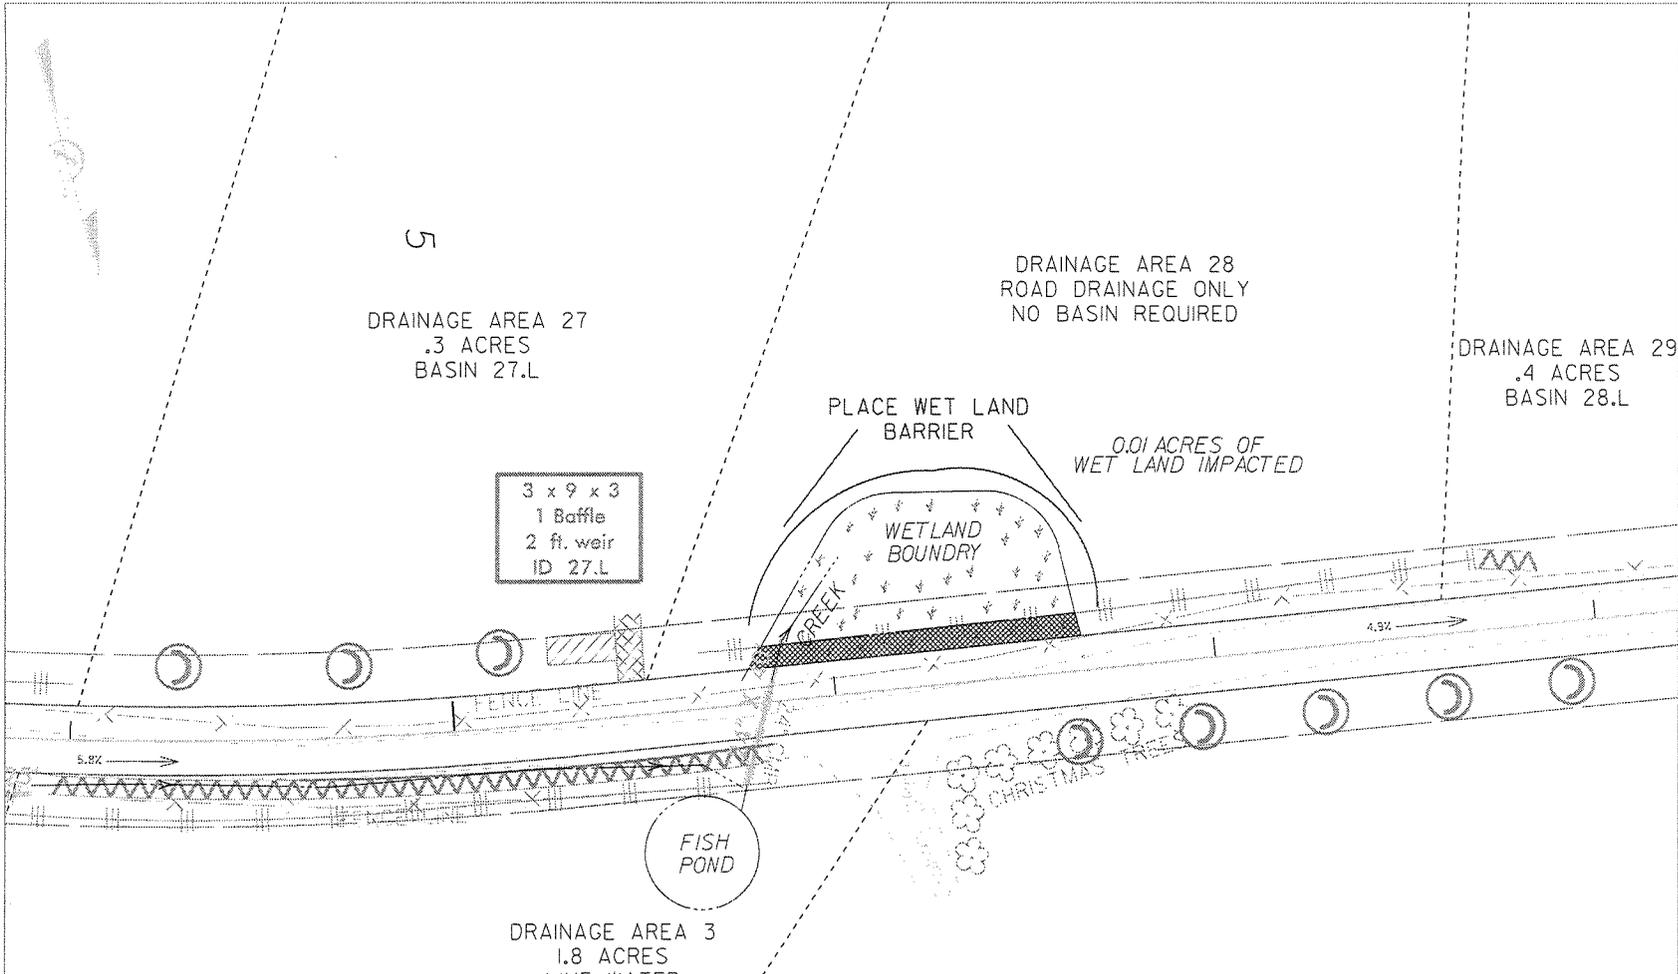

USE 18" WATTLES


PSRM IS REQUIRED FOR DITCH LINE FROM STA. 5+80 TO STA. 6+80 RT

RIP RAP IS REQUIRED FOR DITCH LINE FROM STA. 0+00 TO STA. 5+80 RT

RIP RAP IS REQUIRED FOR DITCH LINE FROM STA. 4+10 TO STA. 5+60 LT

ALL SECTIONS ARE UNDER THE 30 DAY DESIGN AND MUST BE PERMANENTLY STABILIZED WITHIN 30 DAYS OF THE TIME CLEARING AND GRUBBING BEGINS.

LEVEL 3-A DESIGNER
CHRIS ABSHER (*137)
RIGHT OF WAY
50 FEET

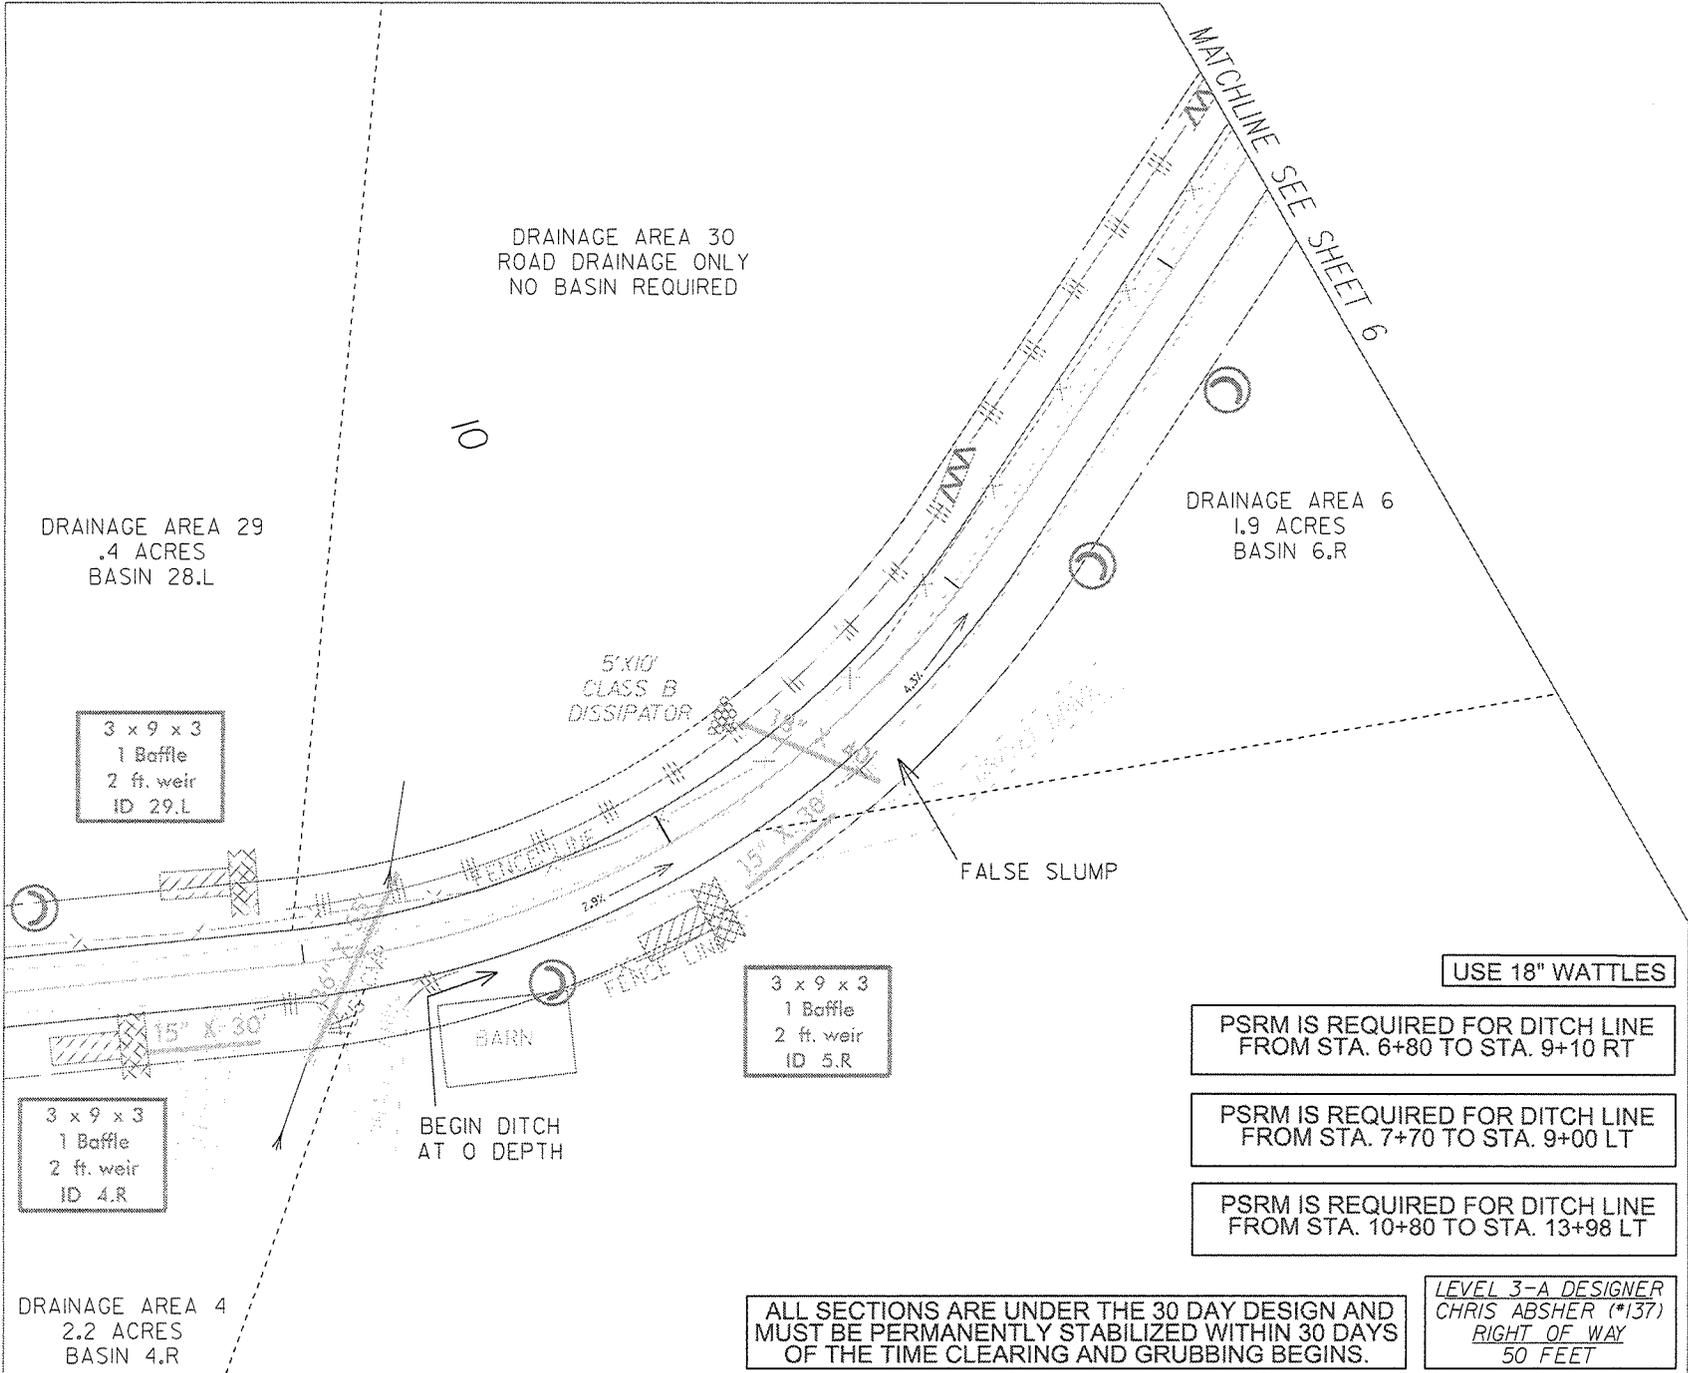

MATCHLINE SEE SHEET 4

MATCHLINE SEE SHEET 6

PSRM IS REQUIRED FOR DITCH LINE FROM STA. 10+80 TO STA. 13+98 RT

RIP RAP IS REQUIRED FOR DITCH LINE FROM STA. 16+08 TO STA. 20+10 RT


DRAINAGE AREA 30
ROAD DRAINAGE ONLY
NO BASIN REQUIRED

ALL SECTIONS ARE UNDER THE 30 DAY DESIGN AND MUST BE PERMANENTLY STABILIZED WITHIN 30 DAYS OF THE TIME CLEARING AND GRUBBING BEGINS.

USE 18" WATTLES

MATCHLINE SEE SHEET 5

MATCHLINE SEE SHEET 7

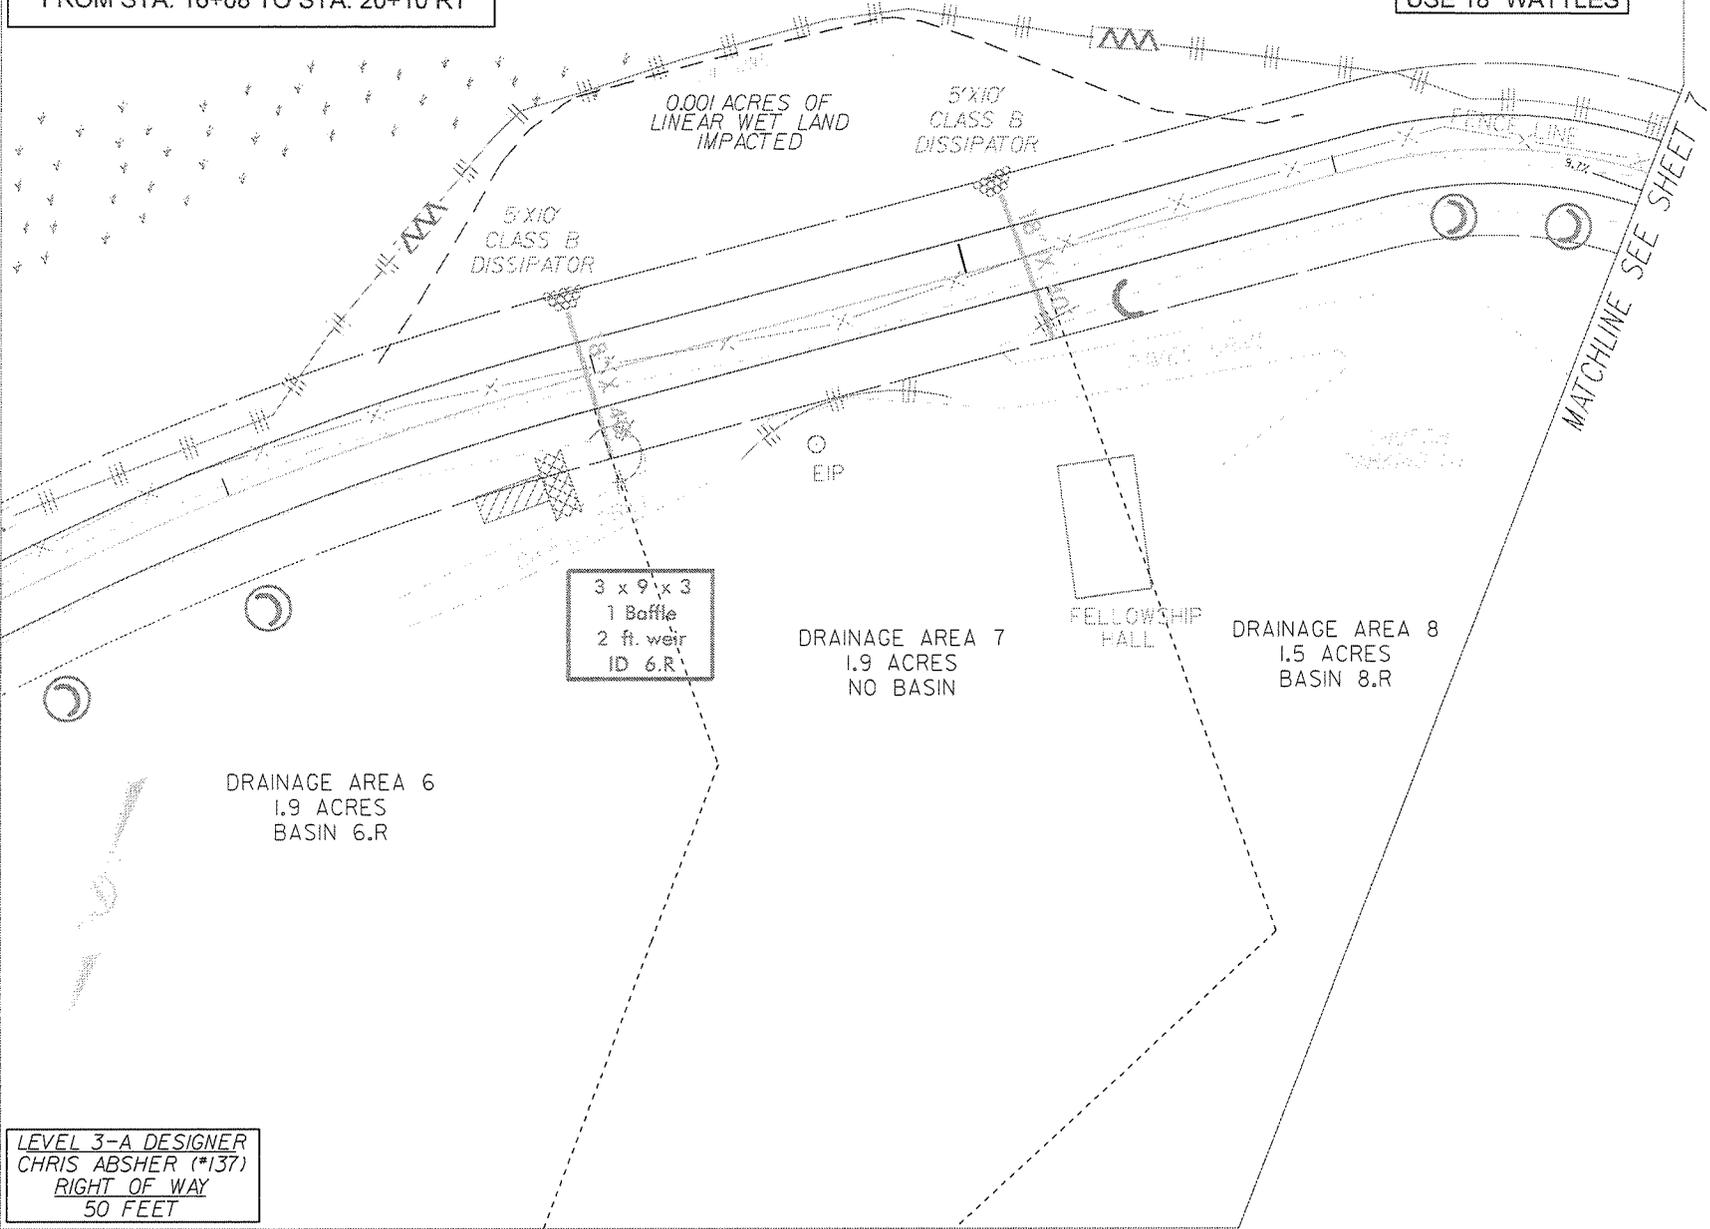

LEVEL 3-A DESIGNER
CHRIS ABSHER (*137)
RIGHT OF WAY
50 FEET

HORIZONTAL SCALE 1" = 50'

MATCHLINE SEE SHEET 6

MATCHLINE SEE SHEET 8

DRAINAGE AREA 30
ROAD DRAINAGE ONLY
NO BASIN REQUIRED

DRAINAGE AREA 8
1.5 ACRES
BASIN 8.R

DRAINAGE AREA 9
2.9 ACRES
BASIN 9.R

USE 18" WATTLES

RIP RAP IS REQUIRED FOR DITCH LINE
FROM STA. 16+08 TO STA. 20+10 RT

PSRM IS REQUIRED FOR DITCH LINE
FROM STA. 20+10 TO STA. 24+25 RT

ALL SECTIONS ARE UNDER THE 30 DAY DESIGN AND
MUST BE PERMANENTLY STABILIZED WITHIN 30 DAYS
OF THE TIME CLEARING AND GRUBBING BEGINS.

LEVEL 3-A DESIGNER
CHRIS ABSHER (*137)
RIGHT OF WAY
50 FEET


3 x 12 x 3
2 Baffles
2 ft. weir
ID 8.R

3 x 9 x 3
1 Baffle
2 ft. weir
ID 9.R

CREEK
BREAK POINT
20+10

TO BE REMOVED

MATCHLINE SEE SHEET 7

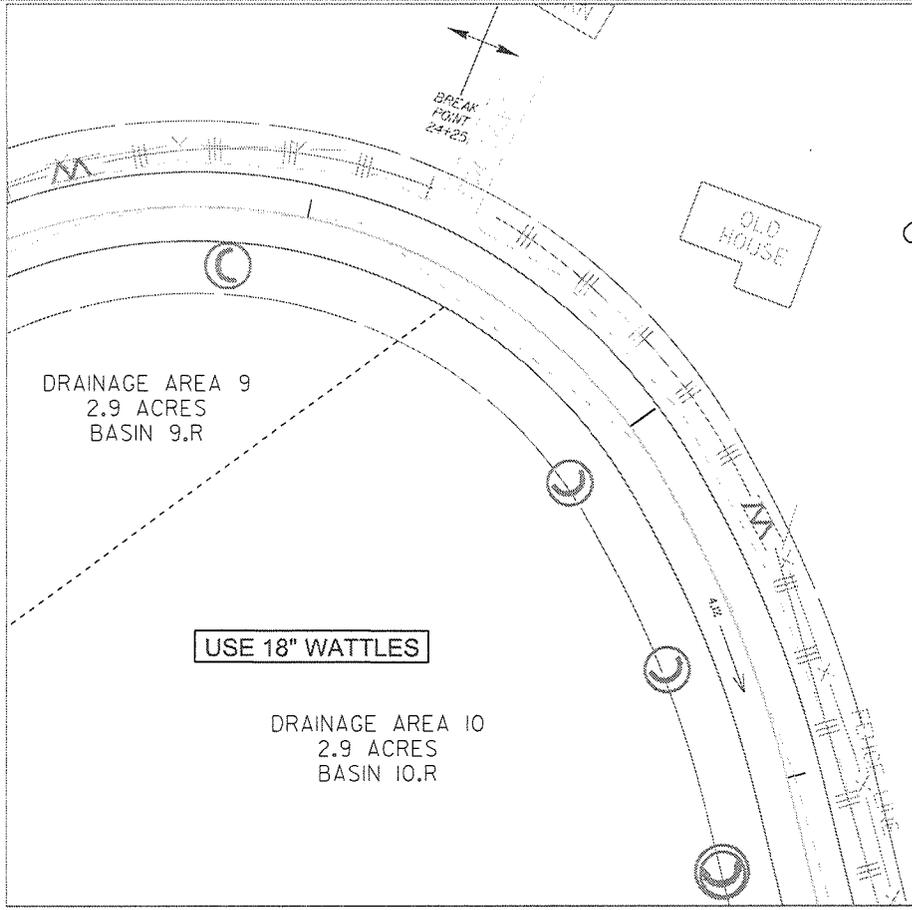

5%

DRAINAGE AREA 30
ROAD DRAINAGE ONLY
NO BASIN REQUIRED

USE 18" WATTLES

DRAINAGE AREA 10
2.9 ACRES
BASIN 10.R

PSRM IS REQUIRED FOR DITCH LINE
FROM STA. 20+10 TO STA. 24+25 LT

PSRM IS REQUIRED FOR DITCH LINE
FROM STA. 24+25 TO STA. 27+15 RT


ALL SECTIONS ARE UNDER THE 30 DAY DESIGN AND
MUST BE PERMANENTLY STABILIZED WITHIN 30 DAYS
OF THE TIME CLEARING AND GRUBBING BEGINS.

LEVEL 3-A DESIGNER
CHRIS ABSHER (*137)
RIGHT OF WAY
50 FEET

MATCHLINE SEE SHEET 9

HORIZONTAL SCALE 1" = 50'

MATCHLINE SEE SHEET 8

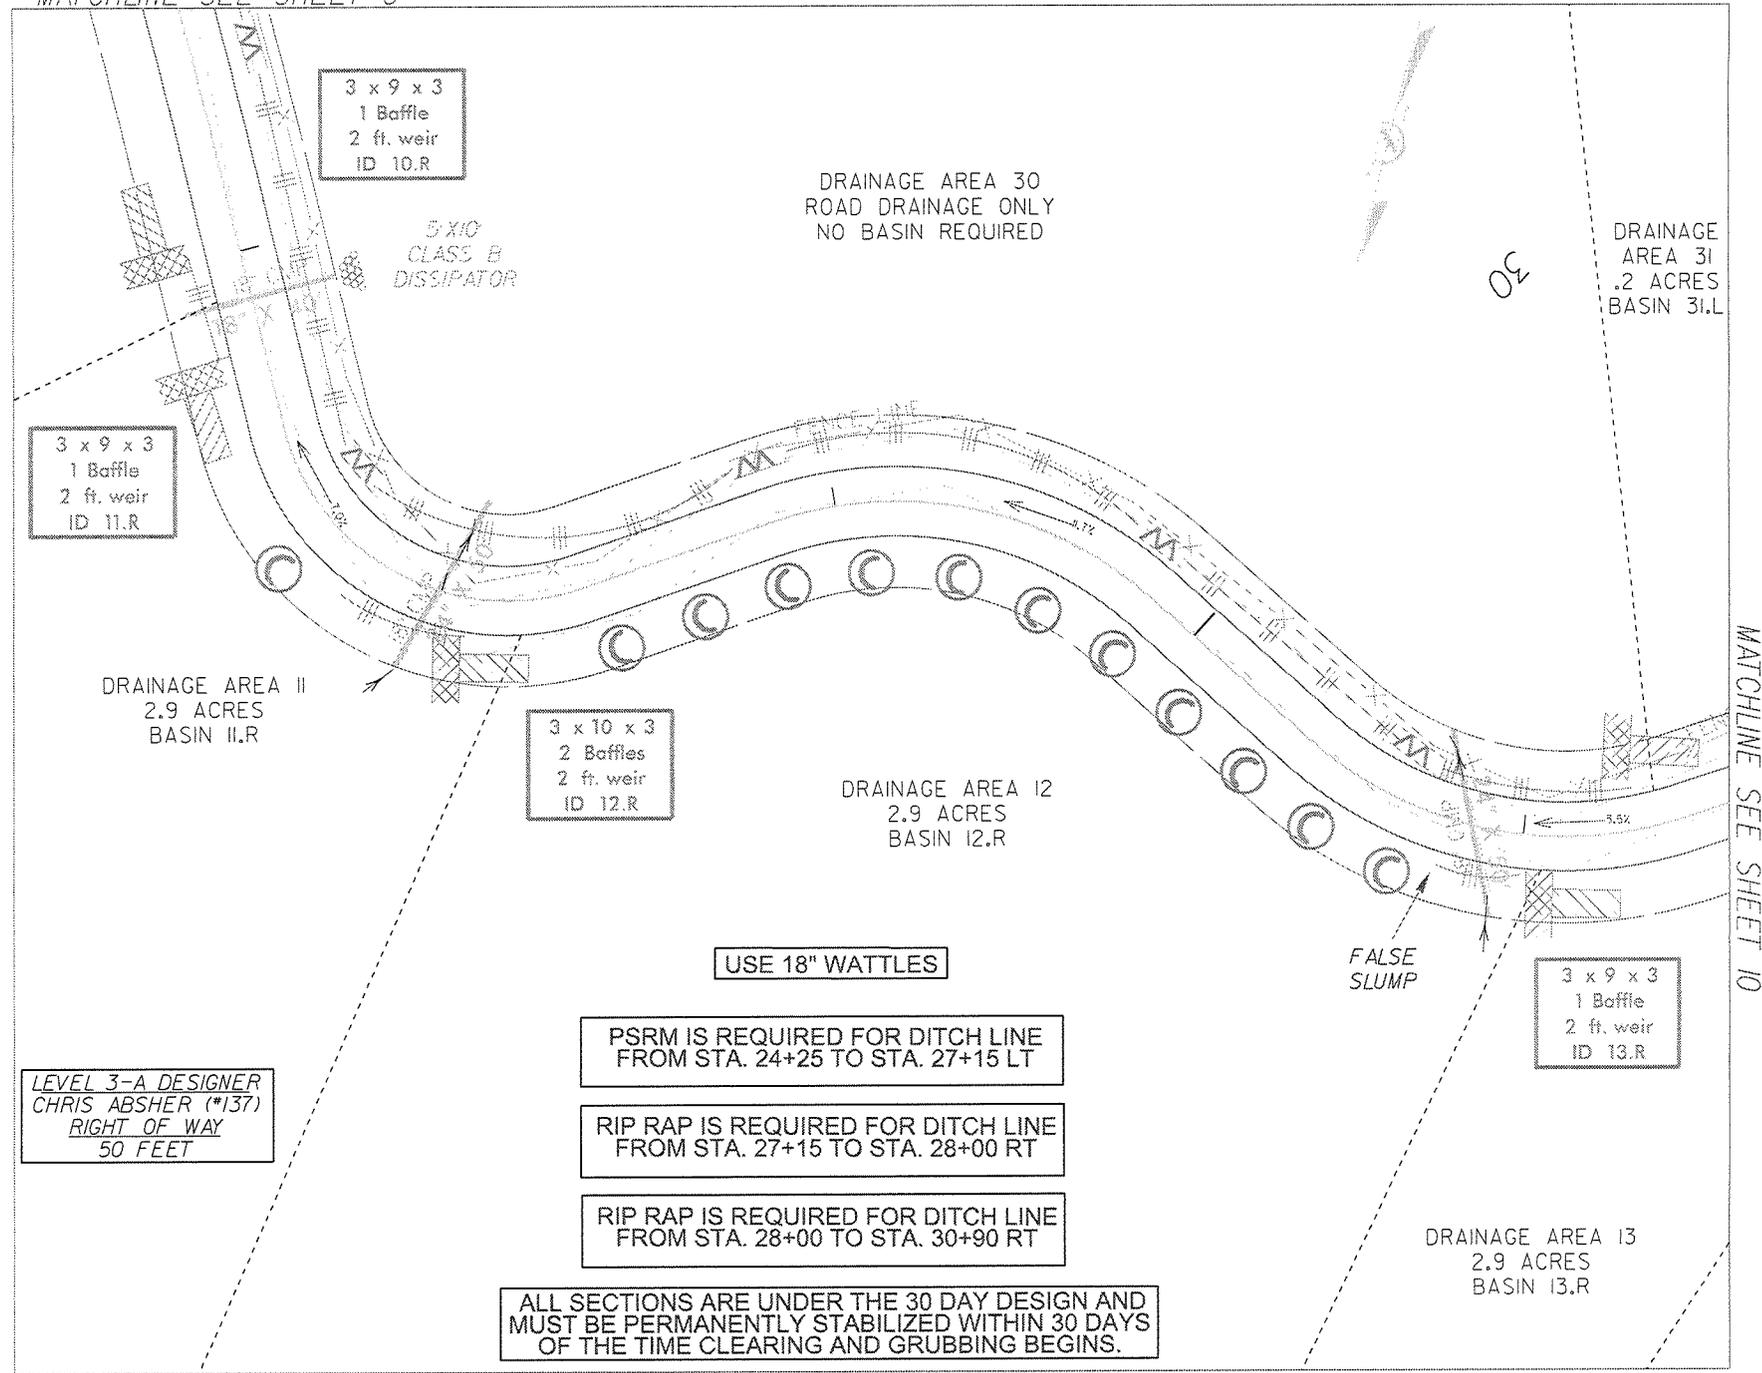

3 x 9 x 3
1 Baffle
2 ft. weir
ID 11.R

3 x 9 x 3
1 Baffle
2 ft. weir
ID 10.R

5 x 10
CLASS B
DISSIPATOR

DRAINAGE AREA 30
ROAD DRAINAGE ONLY
NO BASIN REQUIRED

DRAINAGE
AREA 31
.2 ACRES
BASIN 31.L

DRAINAGE AREA II
2.9 ACRES
BASIN II.R

3 x 10 x 3
2 Baffles
2 ft. weir
ID 12.R

DRAINAGE AREA 12
2.9 ACRES
BASIN 12.R

USE 18" WATTLES

FALSE
SLUMP

3 x 9 x 3
1 Baffle
2 ft. weir
ID 13.R

DRAINAGE AREA 13
2.9 ACRES
BASIN 13.R

LEVEL 3-A DESIGNER
CHRIS ABSHER (*137)
RIGHT OF WAY
50 FEET

PSRM IS REQUIRED FOR DITCH LINE
FROM STA. 24+25 TO STA. 27+15 LT

RIP RAP IS REQUIRED FOR DITCH LINE
FROM STA. 27+15 TO STA. 28+00 RT

RIP RAP IS REQUIRED FOR DITCH LINE
FROM STA. 28+00 TO STA. 30+90 RT

ALL SECTIONS ARE UNDER THE 30 DAY DESIGN AND
MUST BE PERMANENTLY STABILIZED WITHIN 30 DAYS
OF THE TIME CLEARING AND GRUBBING BEGINS.

MATCHLINE SEE SHEET 10

HORIZONTAL SCALE 1" = 50'

DRAINAGE AREA 31
2.2 ACRES
BASIN 31.L

BEGIN DITCH AT
SOIL DRIVE
SUPER DRIVE TO DRAIN
TO DITCH

MATCHLINE SEE SHEET 9

USE 18" WATTLES

5'X10'
CLASS B
T. DISSIPATOR

MATTING IS REQUIRED FOR DITCH LINE
FROM STA. 30+90 TO STA. 31+75 LT

RIP RAP IS REQUIRED FOR DITCH LINE
FROM STA. 31+75 TO STA. 33+00 RT

MATTING IS REQUIRED FOR DITCH LINE
FROM STA. 33+00 TO STA. 35+60 RT

3 x 9 x 3
1 Baffle
2 ft. weir
ID 14.R

DRAINAGE AREA 14
2.9 ACRES
BASIN 14.R

DRAINAGE AREA 15
2.9 ACRES
BASIN 15.R


3 x 9 x 3
1 Baffle
2 ft. weir
ID 15.R

ALL SECTIONS ARE UNDER THE 30 DAY DESIGN AND
MUST BE PERMANENTLY STABILIZED WITHIN 30 DAYS
OF THE TIME CLEARING AND GRUBBING BEGINS.

LEVEL 3-A DESIGNER
CHRIS ABSHER (*137)
RIGHT OF WAY
50 FEET

MATCHLINE SEE SHEET 11

35

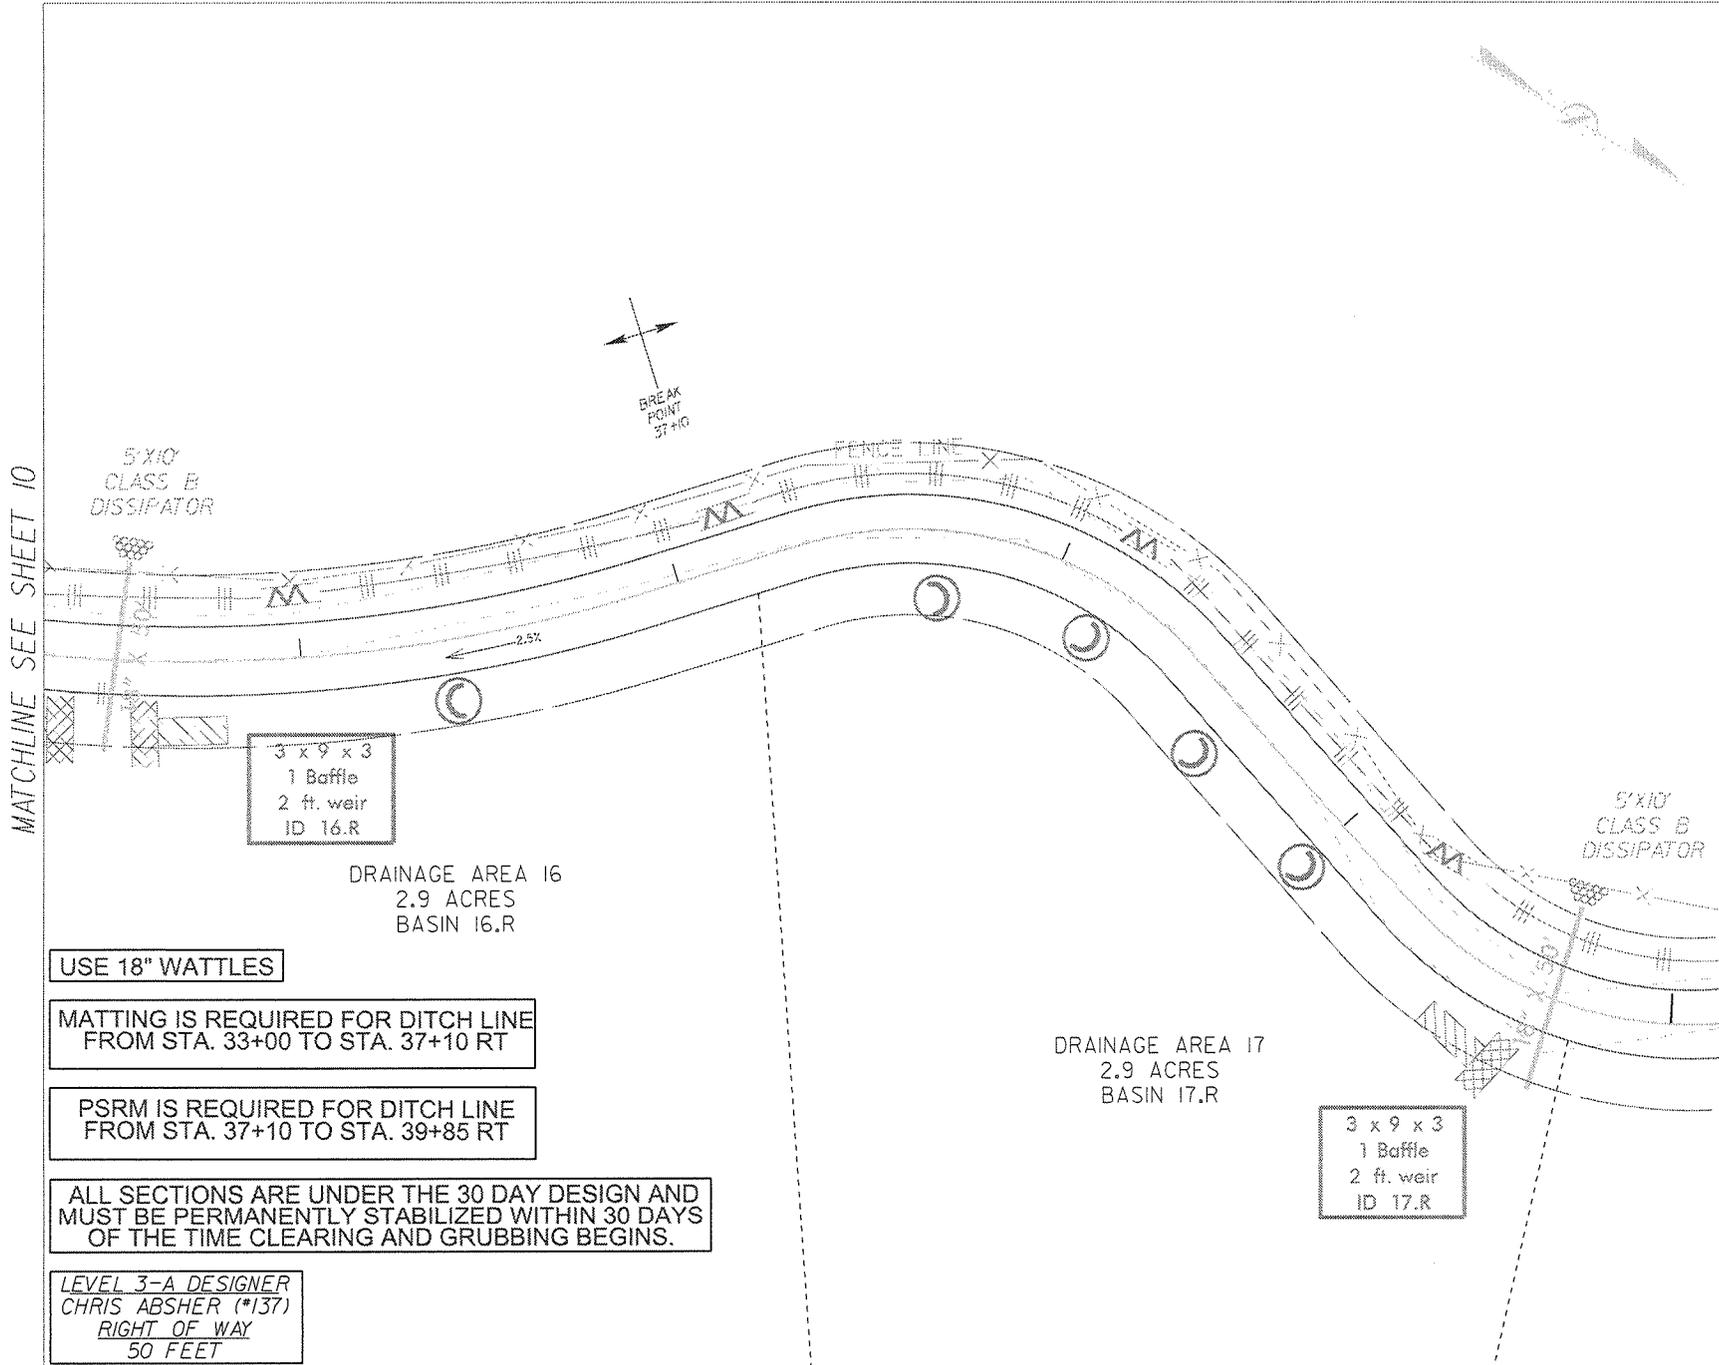

MATCHLINE SEE SHEET 10

MATCHLINE SEE SHEET 12

USE 18" WATTLES

MATTING IS REQUIRED FOR DITCH LINE FROM STA. 33+00 TO STA. 37+10 RT

PSRM IS REQUIRED FOR DITCH LINE FROM STA. 37+10 TO STA. 39+85 RT


ALL SECTIONS ARE UNDER THE 30 DAY DESIGN AND MUST BE PERMANENTLY STABILIZED WITHIN 30 DAYS OF THE TIME CLEARING AND GRUBBING BEGINS.

**LEVEL 3-A DESIGNER
CHRIS ABSHER (*137)
RIGHT OF WAY
50 FEET**

HORIZONTAL SCALE 1" = 50'



MATCHLINE SEE SHEET 11

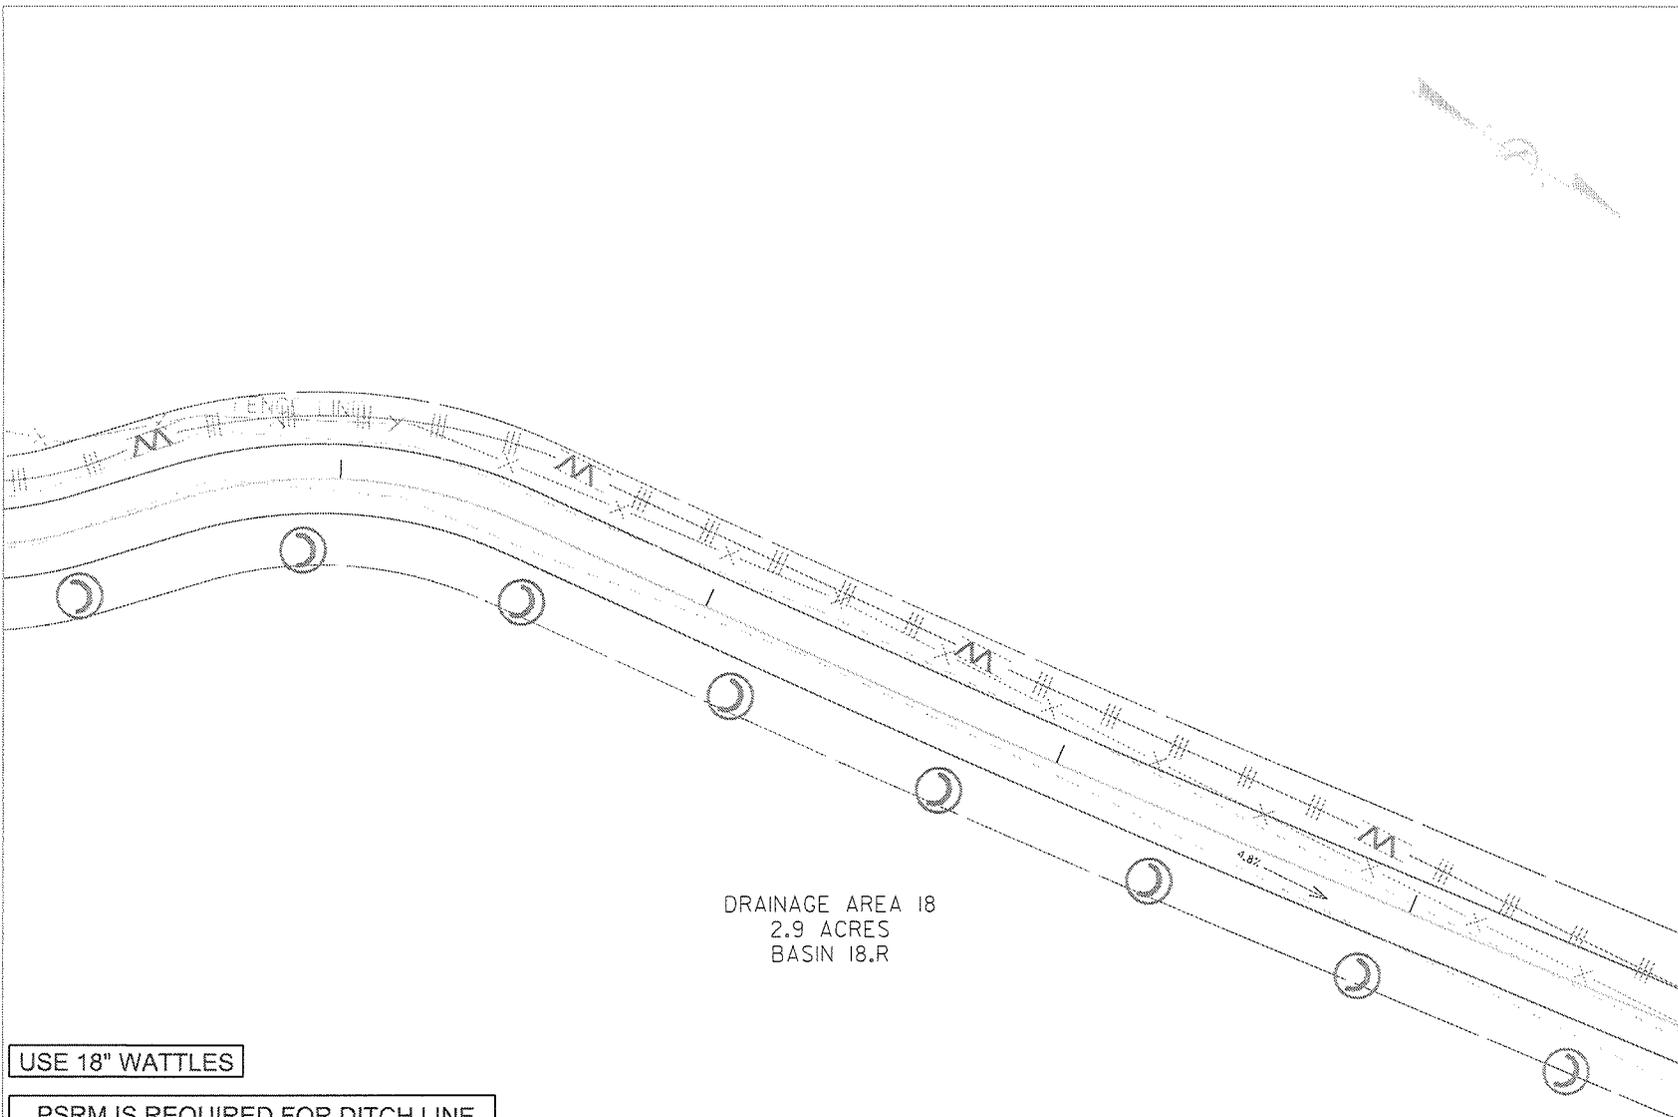

DRAINAGE AREA 18
2.9 ACRES
BASIN 18.R

USE 18" WATTLES

PSRM IS REQUIRED FOR DITCH LINE
FROM STA. 39+85 TO STA. 45+50 RT


ALL SECTIONS ARE UNDER THE 30 DAY DESIGN AND
MUST BE PERMANENTLY STABILIZED WITHIN 30 DAYS
OF THE TIME CLEARING AND GRUBBING BEGINS.

LEVEL 3-A DESIGNER
CHRIS ABSHER (*137)
RIGHT OF WAY
50 FEET

MATCHLINE SEE SHEET 13

MATCHLINE SEE SHEET 12

MATCHLINE SEE SHEET 14

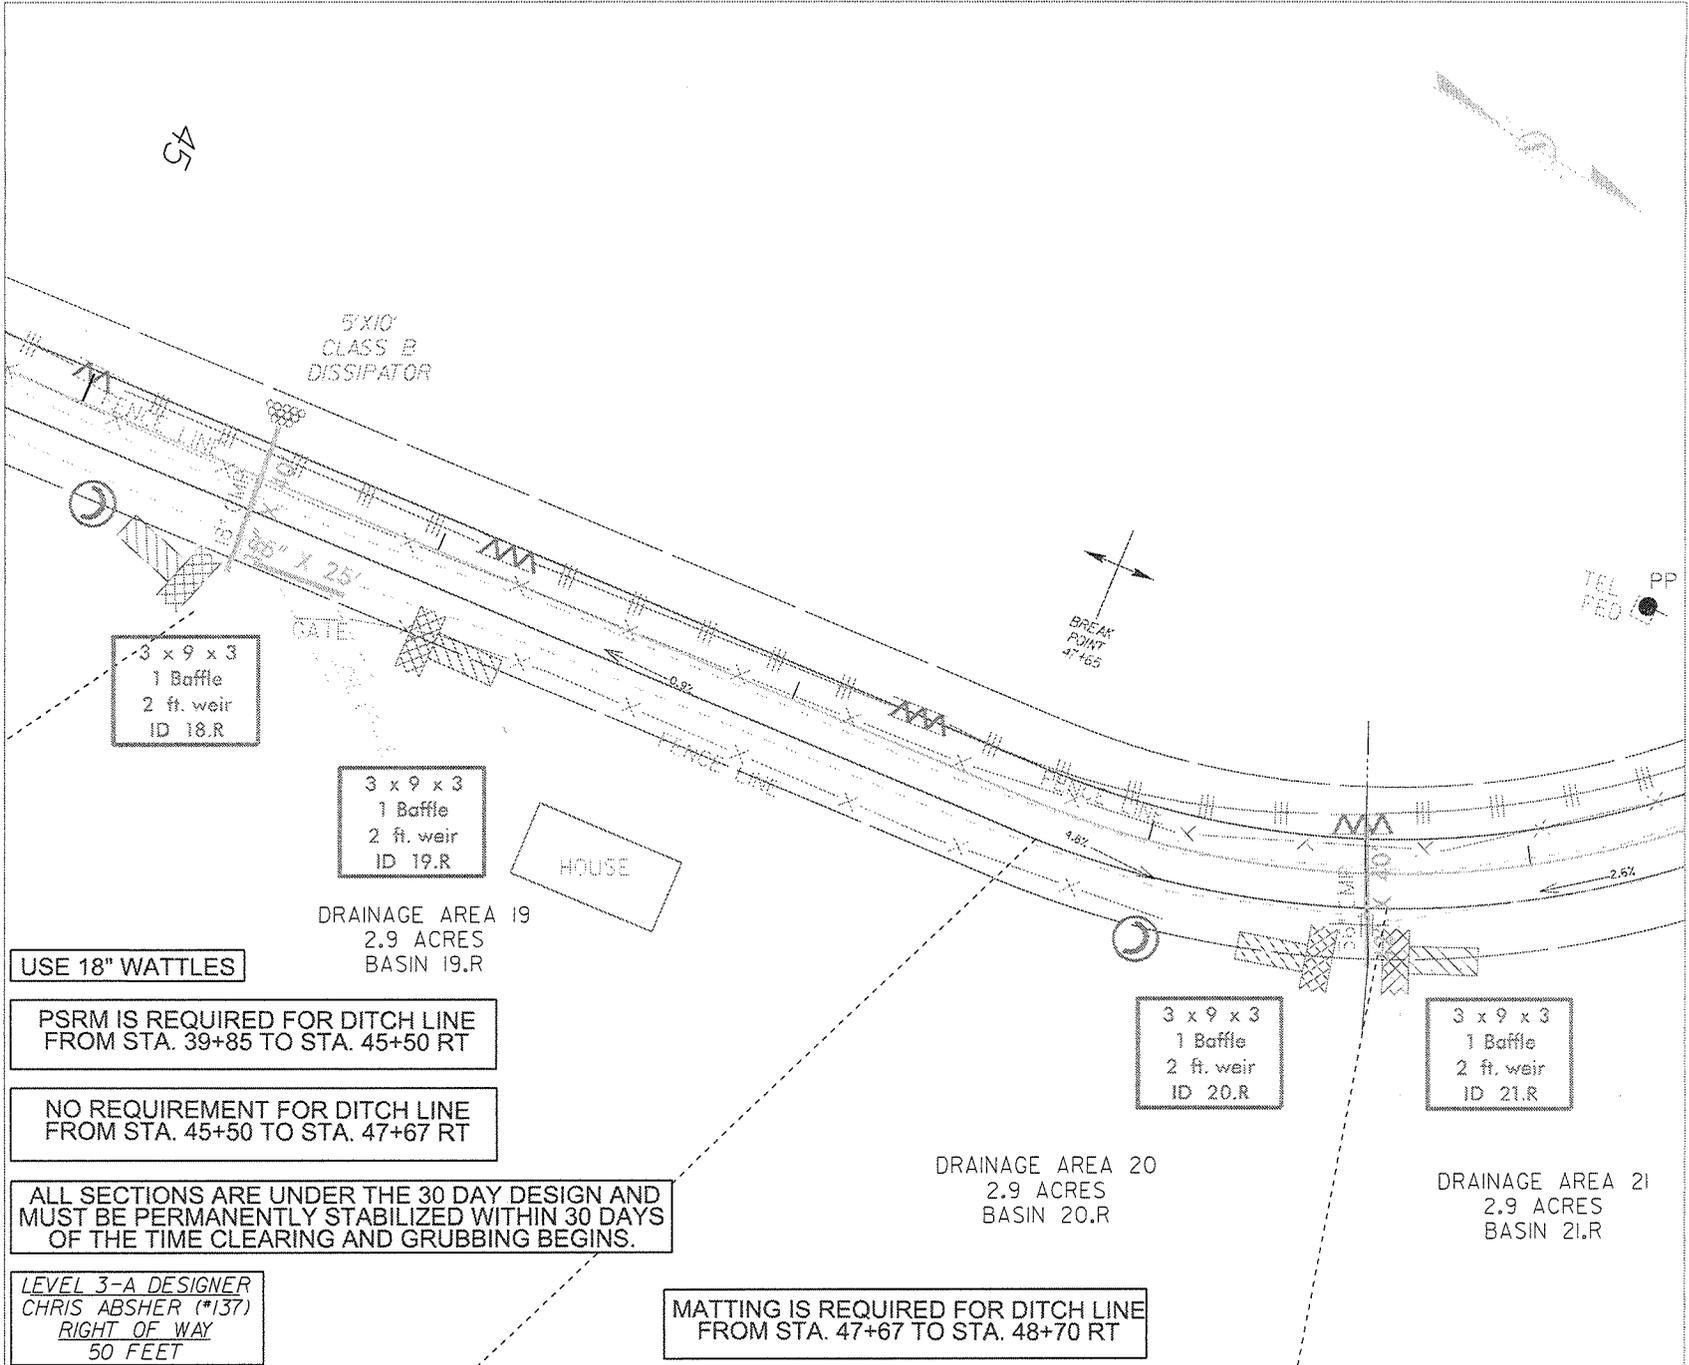

USE 18" WATTLES

PSRM IS REQUIRED FOR DITCH LINE FROM STA. 39+85 TO STA. 45+50 RT


NO REQUIREMENT FOR DITCH LINE FROM STA. 45+50 TO STA. 47+67 RT

ALL SECTIONS ARE UNDER THE 30 DAY DESIGN AND MUST BE PERMANENTLY STABILIZED WITHIN 30 DAYS OF THE TIME CLEARING AND GRUBBING BEGINS.

LEVEL 3-A DESIGNER
 CHRIS ABSHER (#137)
 RIGHT OF WAY
 50 FEET

MATting IS REQUIRED FOR DITCH LINE FROM STA. 47+67 TO STA. 48+70 RT

MATCHLINE SEE SHEET 13

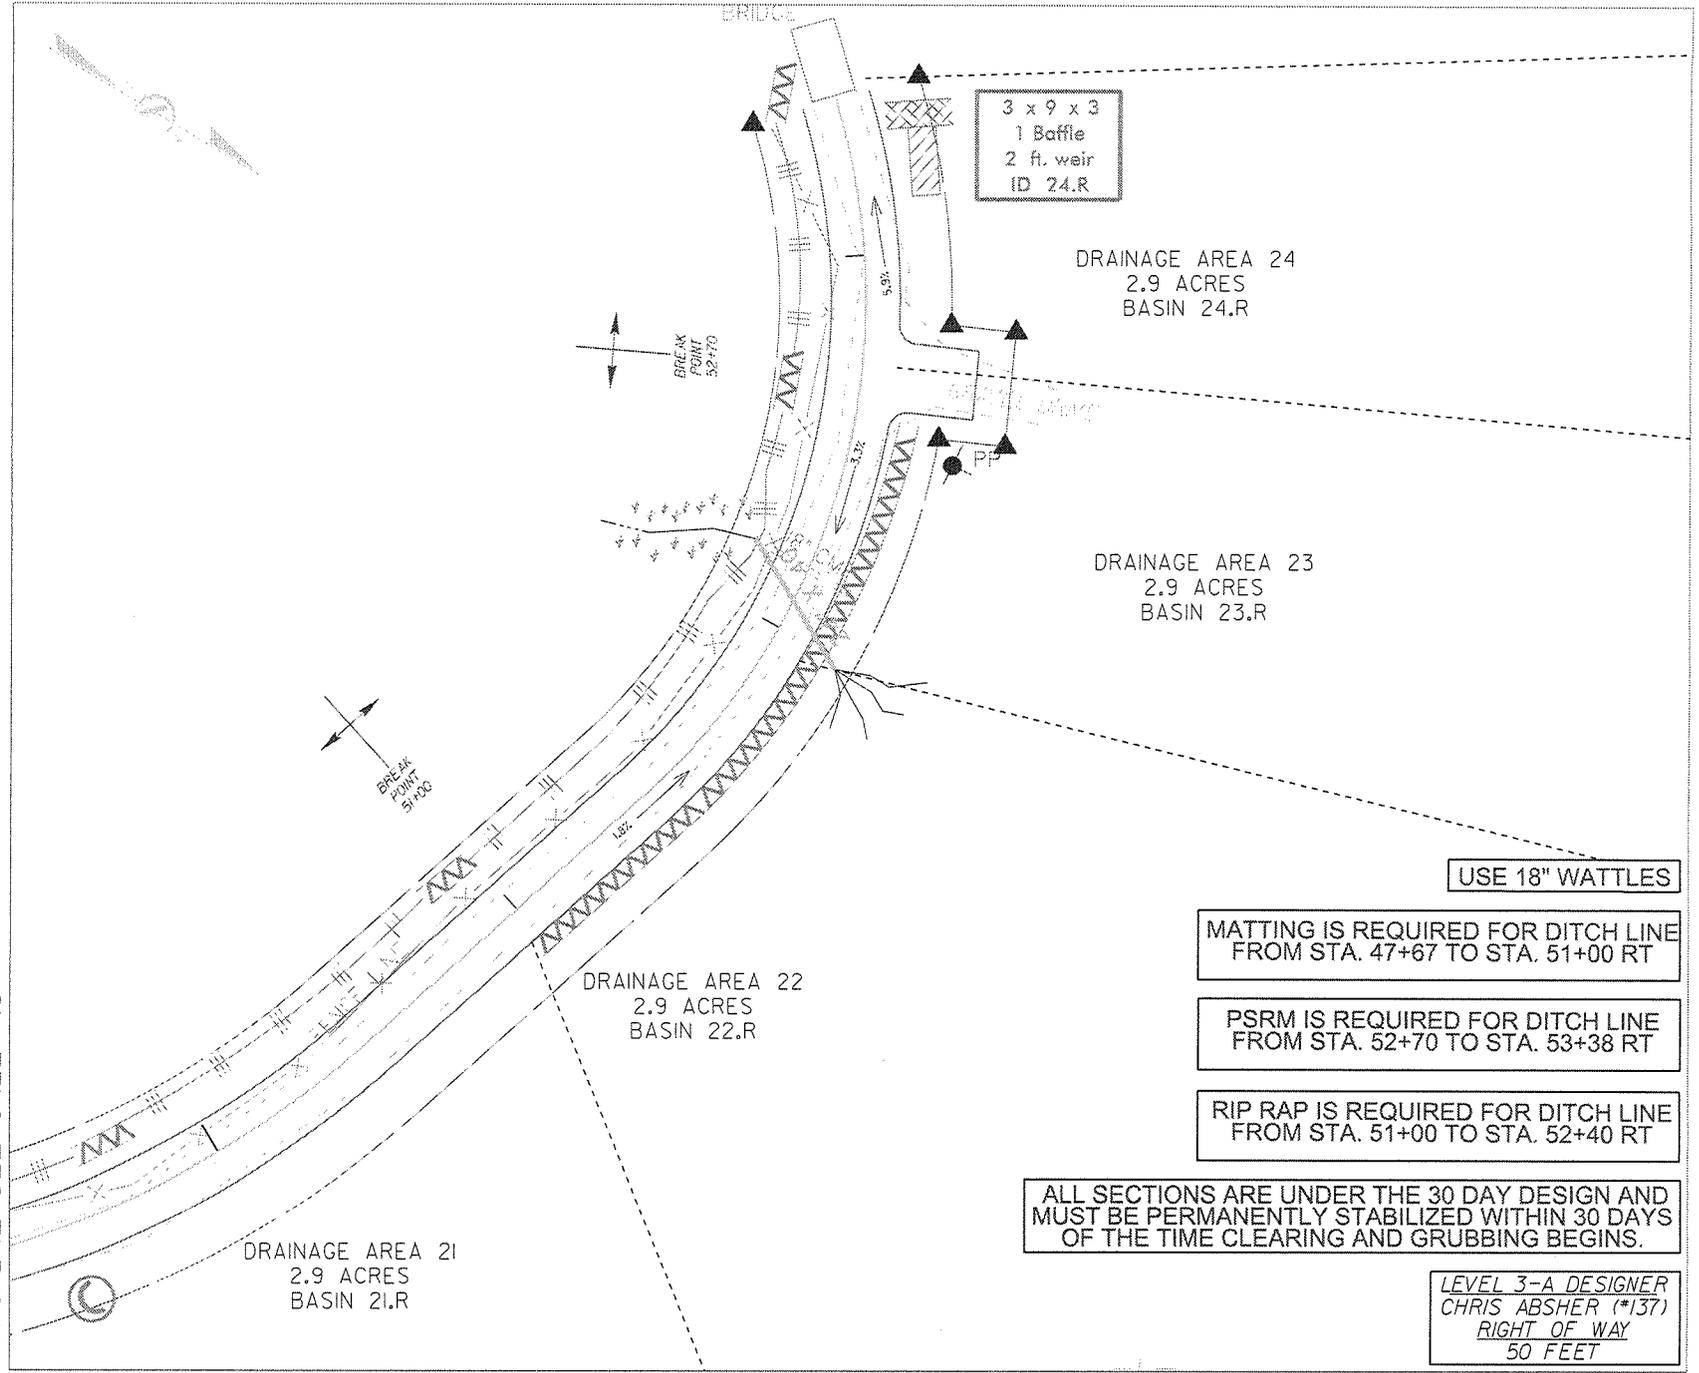

3 x 9 x 3
 1 Baffle
 2 ft. weir
 ID 24.R

DRAINAGE AREA 24
 2.9 ACRES
 BASIN 24.R

DRAINAGE AREA 23
 2.9 ACRES
 BASIN 23.R

DRAINAGE AREA 22
 2.9 ACRES
 BASIN 22.R

DRAINAGE AREA 21
 2.9 ACRES
 BASIN 21.R

USE 18" WATTLES

MATTING IS REQUIRED FOR DITCH LINE
 FROM STA. 47+67 TO STA. 51+00 RT

PSRM IS REQUIRED FOR DITCH LINE
 FROM STA. 52+70 TO STA. 53+38 RT

RIP RAP IS REQUIRED FOR DITCH LINE
 FROM STA. 51+00 TO STA. 52+40 RT

ALL SECTIONS ARE UNDER THE 30 DAY DESIGN AND
 MUST BE PERMANENTLY STABILIZED WITHIN 30 DAYS
 OF THE TIME CLEARING AND GRUBBING BEGINS.

LEVEL 3-A DESIGNER
 CHRIS ABSHER (*137)
 RIGHT OF WAY
 50 FEET

HORIZONTAL SCALE 1" = 50'