




PROPOSED HIGHWAY LANDSCAPE DEVELOPMENT PROJECT

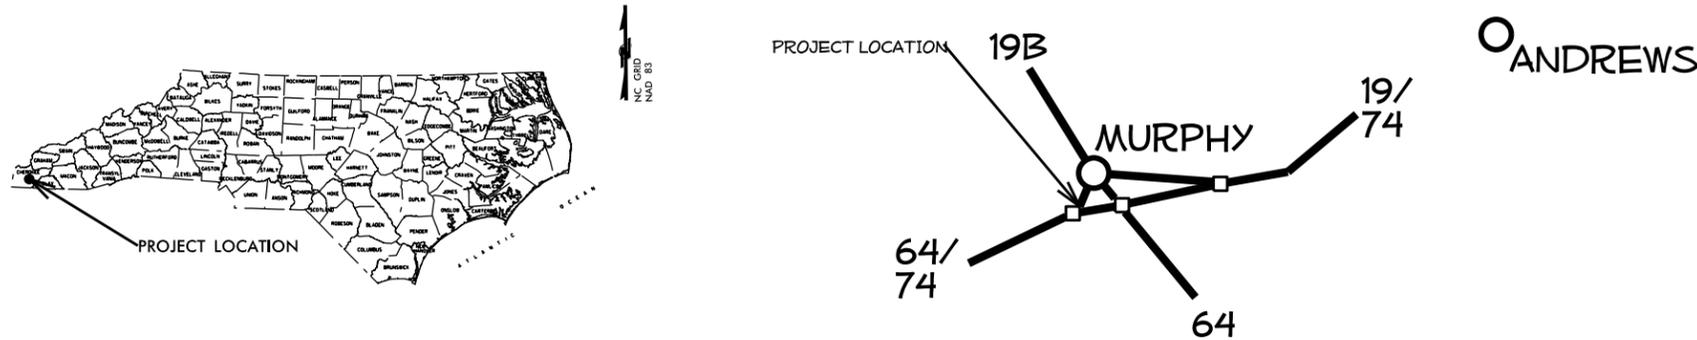

T.I.P. #	STATE PROJECT W.B.S. #	SHEET #	SHEET # TOTAL
-	3714.3.19	L1	3
FED. PROJ. #	DESCRIPTION		DIVISION
-	Enhancement		14



CONVENTIONAL SYMBOLS

County Line	-----
City or Town Line	-----
Exist. Right of Way Line Marker	-----▲-----
Prop. Right of Way Line Marker (By Others)	-----▲-----
Prop Right of Way Line Marker (By Contract)	-----▲-----
Exist. Control of Access Line	-----⊕-----
Prop. Control of Access Line	-----⊕-----
Property Line	-----○-----
Easement Line	-----○-----
Slope Stake Line	-----○-----
Exist. Fence	-----
Prop. Woven Wire Fence	-----
Prop. Chain Link Fence	-----
Exist. Road	=====
Prop. Road	=====
Guardrail	=====
Survey Line	-----
Denotes Line Equality	-----
Bridge	=====
Culvert	=====
Railroad	=====
Woods	=====
Exist. Telephone Pole	-----○-----
Prop. Telephone Pole	-----○-----
Tower Pole and Line	-----○-----
Exist. Power Pole	-----○-----
Prop. Power Pole	-----○-----
Sanitary Sewer Line	-----
Water Line	-----
Gas Line	-----
Picnic Shelter	-----
Regeneration	-----
Reforestation	-----

Summary of Quantities

US64 at Hiwassee Street, Murphy											
Des	Sec	Qty	Key	Unit	Botanical Name	Common Name	Size	Caliper	Furnish	A.S.N.S.	Remarks
L	1670	28	AGK	EA	<i>Abelia grandiflora x Kaleidoscope</i>	Kaleidoscope Abelia	15-18"		#3 cont. min.	4.2.3	5' o.c. nom.
L	1670	28	JCD	EA	<i>Juniperus chinensis 'Daub's Frosted'</i>	Daub's Frosted Juniper	15-18"		#3 cont. min.	3.2.2	5' o.c. nom.
L	1671	27	RMP	EA	<i>Rosa 'Meijocos'</i>	Pink Drift Rose	15-18"		#3 cont. min.	5.6	5' o.c. nom.
L	1670	125	HGC	EA	<i>Hemerocallis Gertrude Condon'</i>	Gertrude Condon Daylily			2-3 fan	12.2.3	30" o.c.
2729	1670	35		CY	Mulch for Planting						

INDEX OF L SHEETS:


L 1	... TITLE, DESCRIPTION, LOCATION
L 2	... PLANTING DETAILS
L 3	... PLANTING PLAN

PREPARED BY: DW DATE: 11/7/2012

REVISIONS

DATE	DESCRIPTION

PROJECT: LANDSCAPE PLANTING

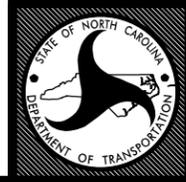


STATE OF
NORTH CAROLINA
DEPARTMENT OF TRANSPORTATION

LOCATION: US 64 @ Hiwassee St. (US19), Murphy
TYPE of WORK: Landscape Planting
COUNTY: Cherokee County


D Wilson

2004 American Standard for Nursery Stock
2012 NCDOT STANDARD SPECIFICATIONS
PREPARED IN THE OFFICE OF:
NCDOT- ROADSIDE ENVIRONMENTAL UNIT
LANDSCAPE DESIGN & DEVELOPMENT SECTION
1557 MAIL SERVICE CENTER
RALEIGH NC 27699 919-707-2920

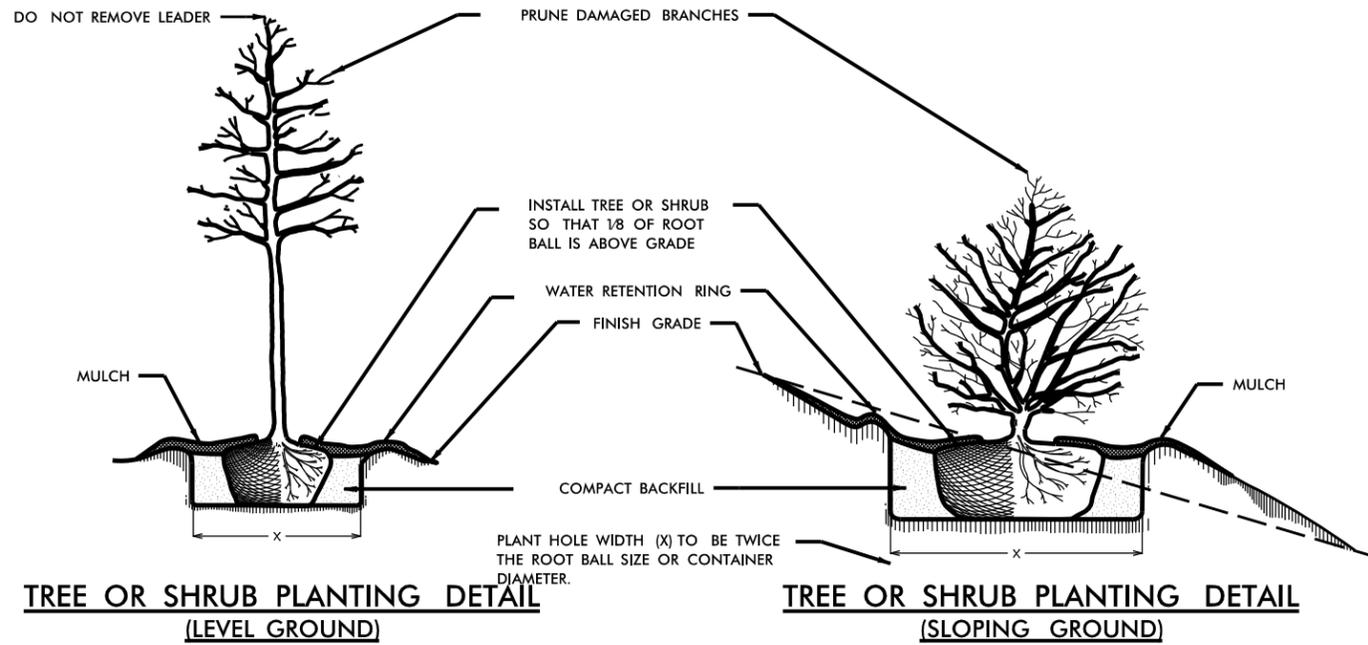


TREE OR SHRUB PLANTING DETAIL
(LEVEL GROUND)


TREE OR SHRUB PLANTING DETAIL
(SLOPING GROUND)

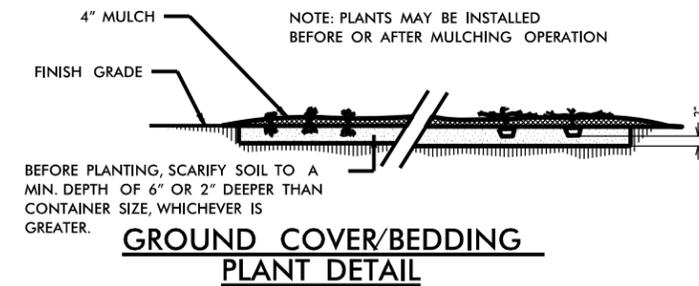

GROUND COVER/BEDDING PLANT DETAIL

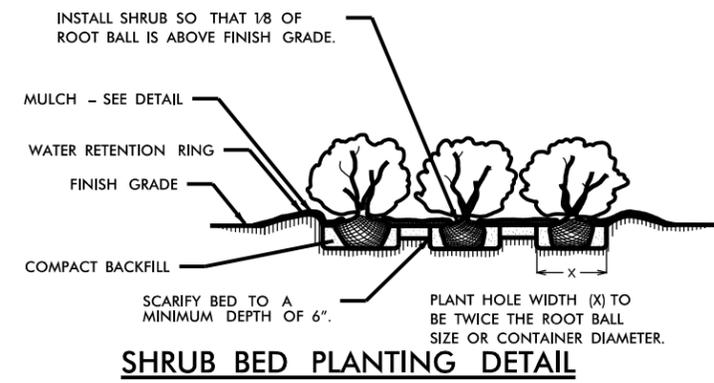


SHRUB BED PLANTING DETAIL

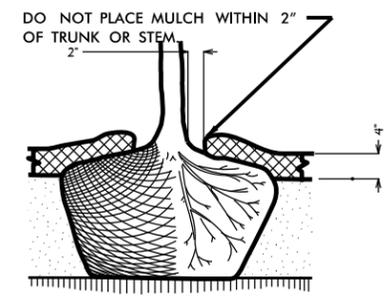


MULCH DETAIL

- NOTES:**
- SCHEDULE FOR PLANT HOLE SIZE: PLANT HOLE WIDTH (X) TO BE TWICE THE ROOT BALL SIZE OR CONTAINER DIAMETER.
 - SEE STANDARD SPECIFICATIONS FOR PLANT BED FUMIGATION AND HERBICIDAL TREATMENT.
 - APPLY FERTILIZER AT PLANTING TIME IN THE FORM OF A SLOW RELEASE PELLET OR TABLET. APPLY AT RATE RECOMMENDED BY MANUFACTURER. BOTH RATE AND FORMULATION MUST BE APPROVED BY FIELD ENGINEER PRIOR TO APPLICATION.
 - REMOVE WIRE BASKET AND FOLD BURLAP BACK FROM TOP OF ROOT BALL BEFORE BACKFILLING IS COMPLETE.
 - ALL PRUNING TO FOLLOW STANDARD ARBORICULTURAL PRACTICES AS SPECIFIED BY INTERNATIONAL SOCIETY OF ARBORICULTURE.
 - DO NOT ATTEMPT TO STRAIGHTEN A TREE THAT HAS BEEN PLANTED AT AN ANGLE WITH THE USE OF STAKING OR GUYING. DIG TREE AND REPLANT TO UPRIGHT POSITION.

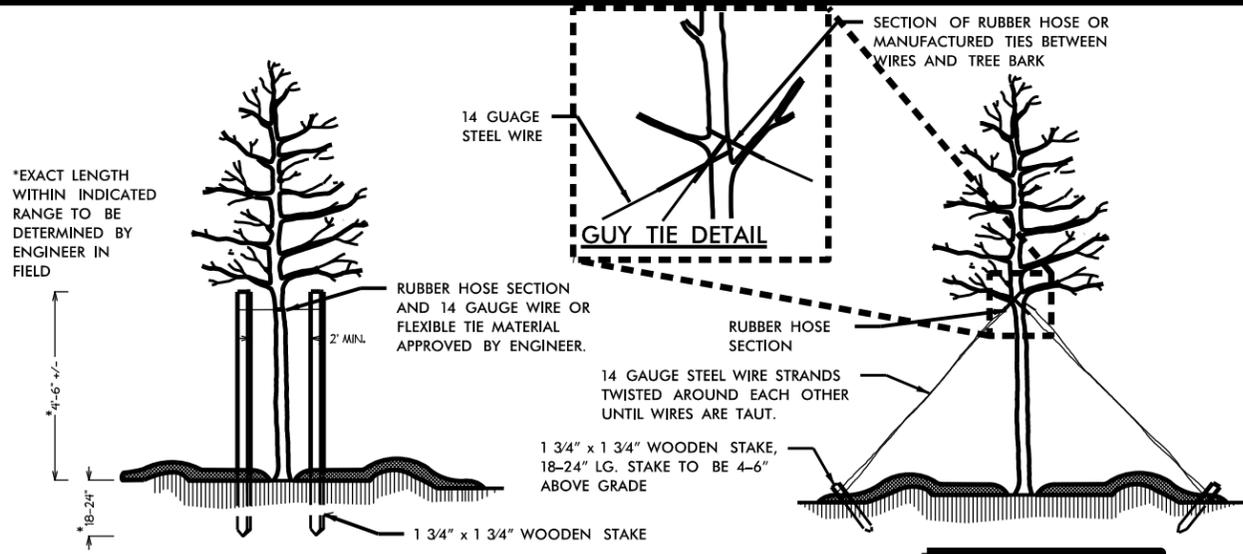


PLAN VIEW
STAKING DETAIL
(TREES 6'-10')
USE AS DIRECTED BY FIELD ENGINEER


PLAN VIEW
GUYING DETAIL
(TREES 10' OR LARGER)
USE AS DIRECTED BY FIELD ENGINEER

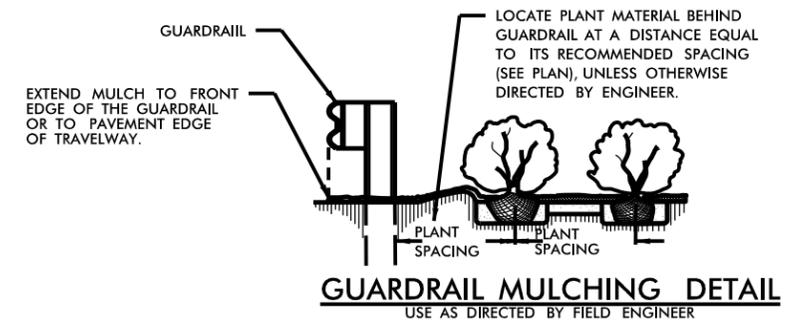

GUARDRAIL MULCHING DETAIL
USE AS DIRECTED BY FIELD ENGINEER

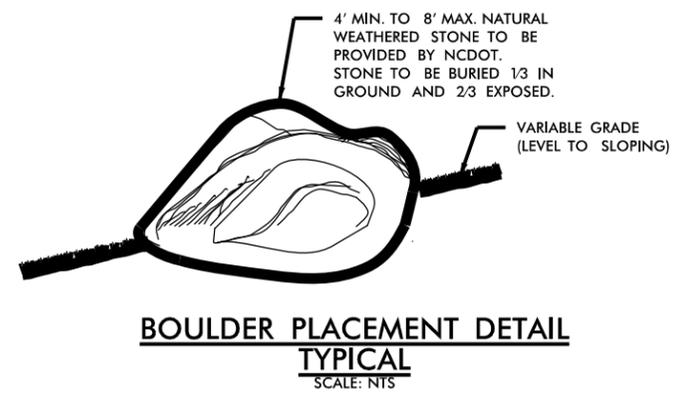

BOULDER PLACEMENT DETAIL
TYPICAL
SCALE: NTS

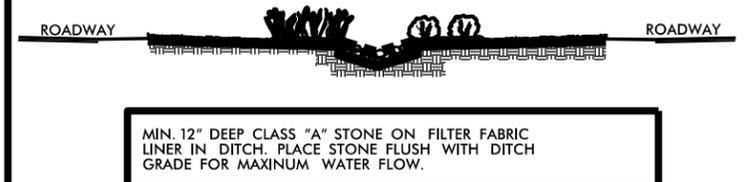

CLASS "A" STONE
DITCH LINING DETAIL



NCDOT - ROADSIDE ENVIRONMENTAL UNIT
LANDSCAPE DESIGN & DEVELOPMENT
1557 MAIL SERVICE CENTER, RALEIGH, NC 27699-1557
PH: 919-707-2920 FAX: 919-715-2554
HTTP://WWW.NCDOT.ORG/DOH/OPERATIONS/DP_CHIEF_ENG/ROADSIDE/

US-64 @ Hiawasse St., Murphy
Cherokee County
PROJECT #: 3714.3.19

REV DESIGNER:
D Wilson

SHEET DESCRIPTION:
PLANTING DETAILS
USE AS APPLICABLE



PREL DESIGN DATE: AUGUST 2012
CHECKED BY & DATE:
FINAL DESIGN DATE: 11 / 07 / 2012



SHEET NO.:
L 2
TOTAL SHEET NO.:
3



US64 at Hiwassee Street, Murphy											
Des	Sec	Qty	Key	Unit	Botanical Name	Common Name	Size	Caliper	Furnish	A.S.N.S.	Remarks
L	1670	28	AGK	EA	<i>Abelia grandiflora x Kaleidoscope</i>	Kaleidoscope Abelia	15-18"		#3 cont. min.	4.2.3	5' o.c. nom.
L	1670	28	JCD	EA	<i>Juniperus chinensis 'Daub's Frosted'</i>	Daub's Frosted Juniper	15-18"		#3 cont. min.	3.2.2	5' o.c. nom.
L	1671	27	RMP	EA	<i>Rosa 'Meijocos'</i>	Pink Drift Rose	15-18"		#3 cont. min.	5.6	5' o.c. nom.
L	1670	125	HGC	EA	<i>Hemerocallis Gertrude Condon'</i>	Gertrude Condon Daylily			2-3 fan	12.2.3	30" o.c.
2729	1670	35		CY	Mulch for Planting						

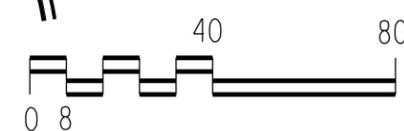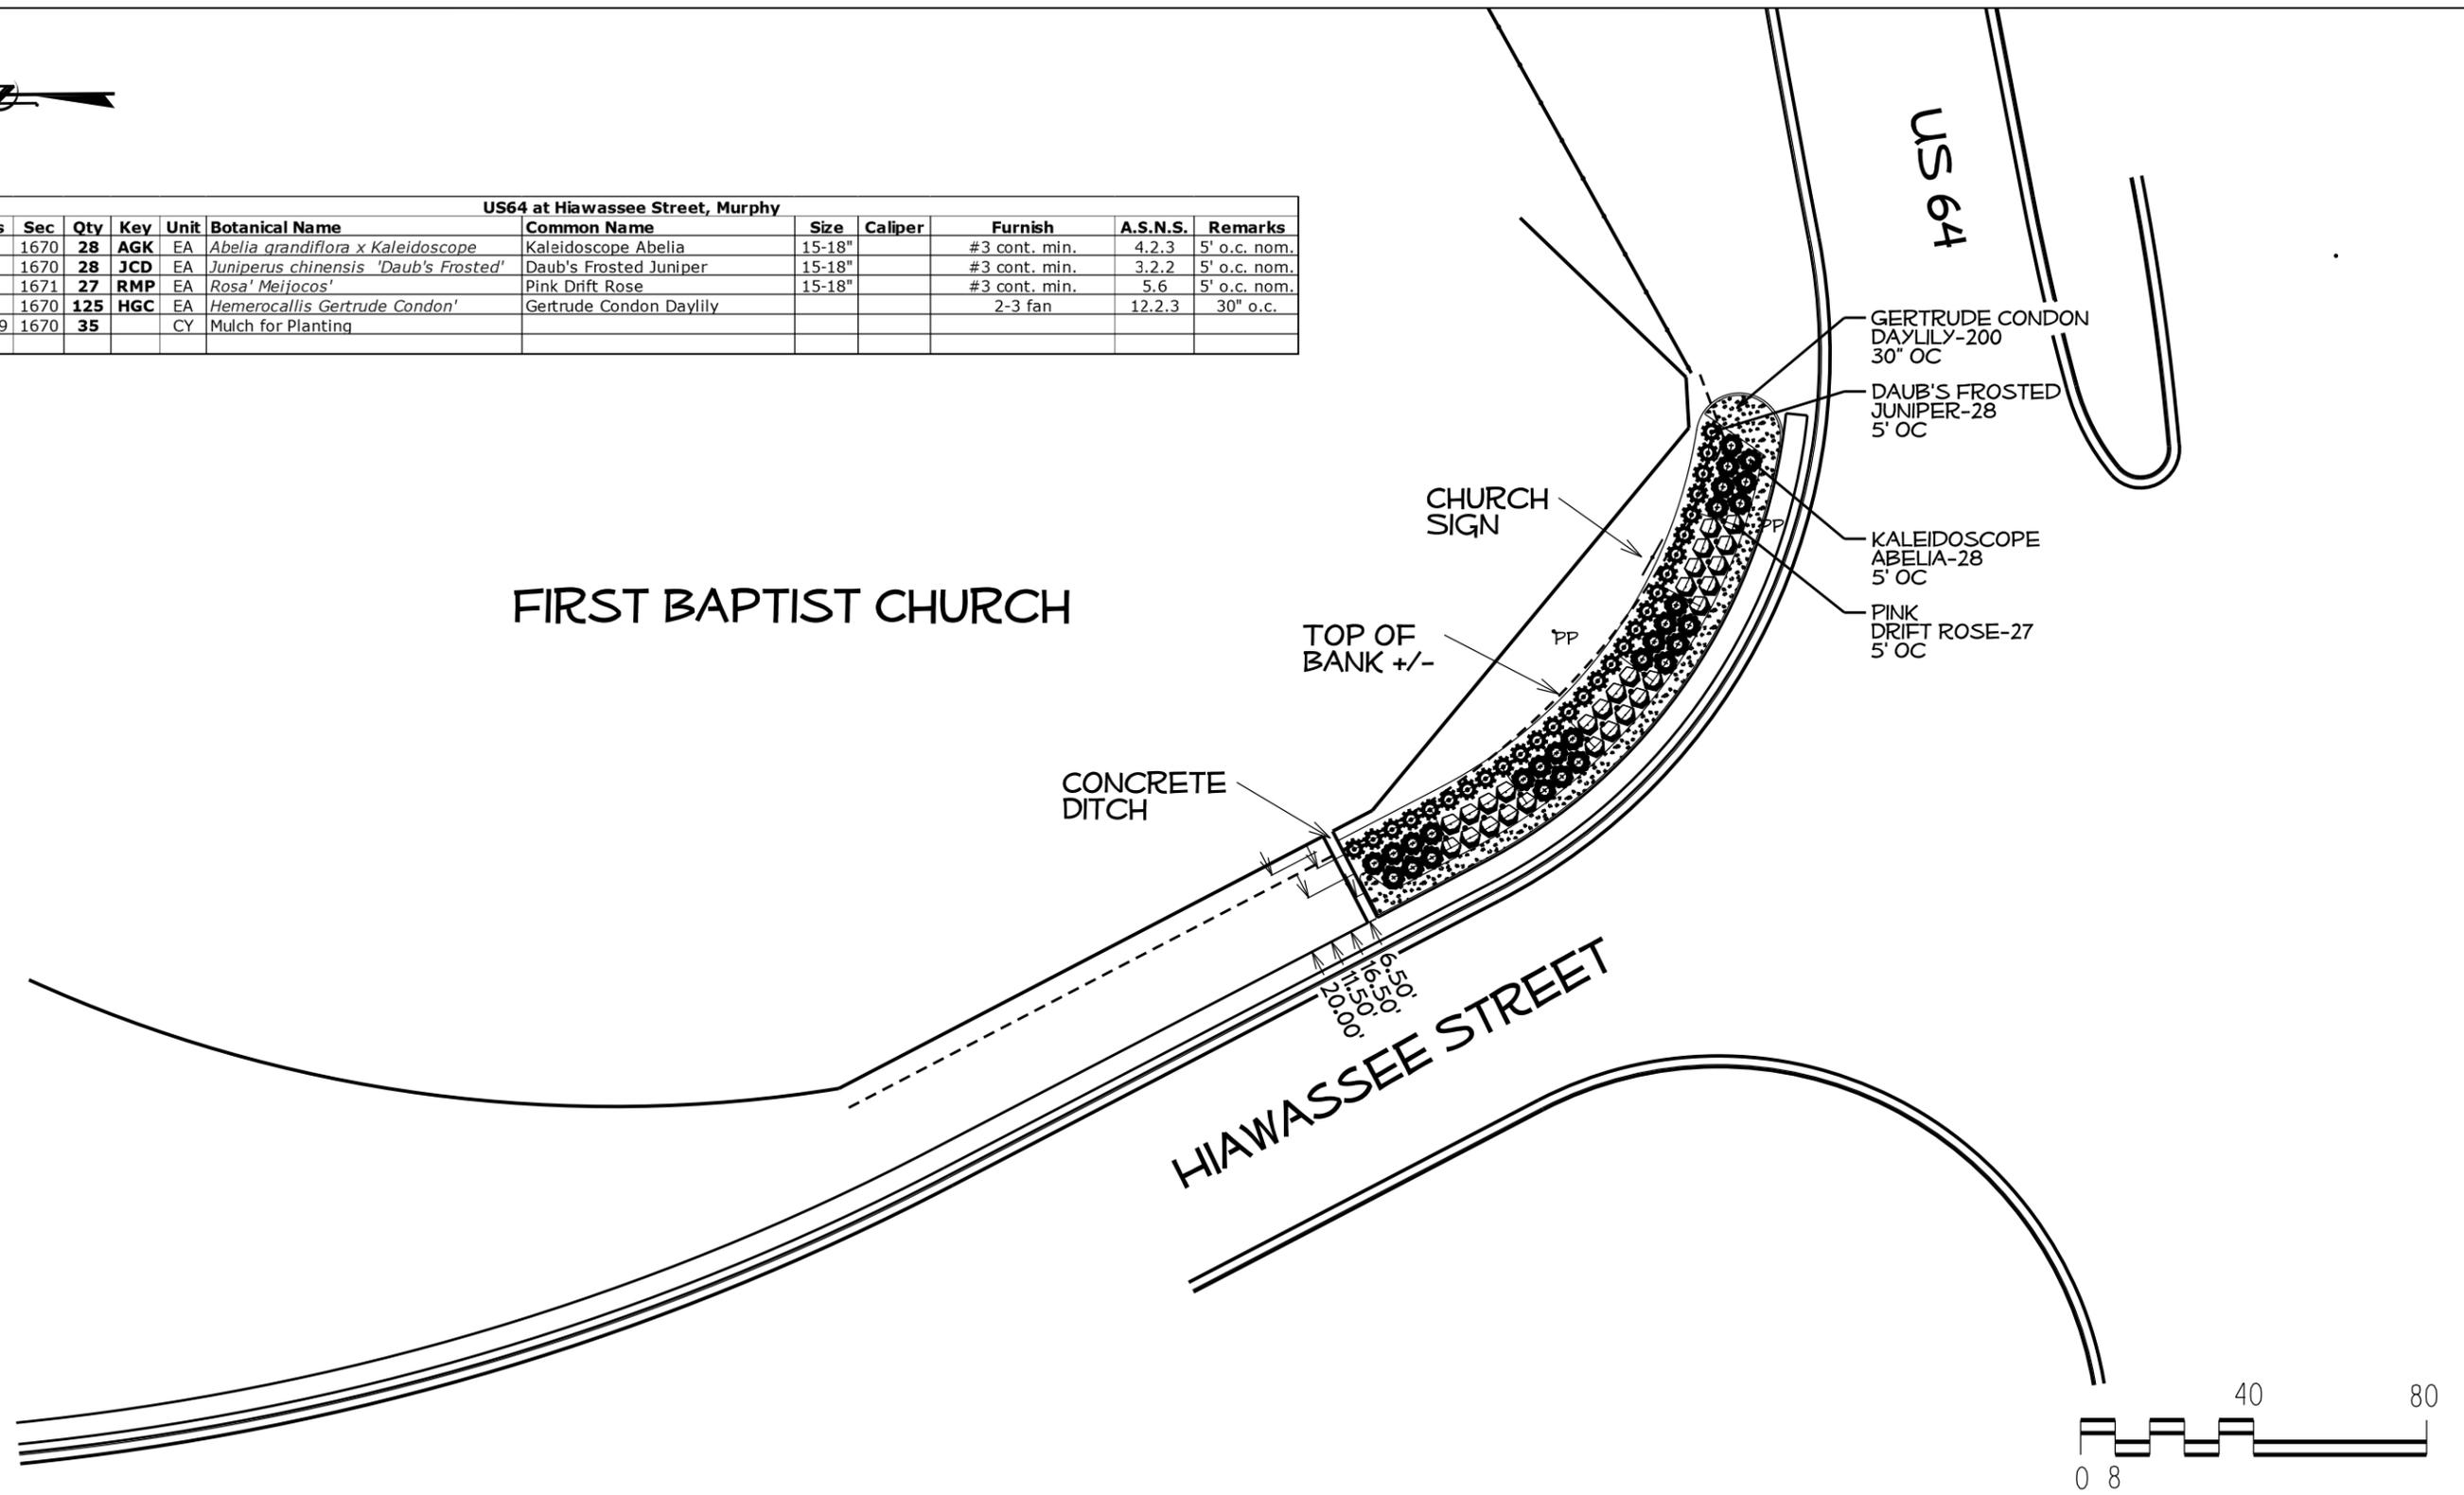

NCDOT - ROADSIDE ENVIRONMENTAL UNIT
 LANDSCAPE DESIGN & DEVELOPMENT
 1557 MAIL SERVICE CENTER, RALEIGH, NC 27699-1557
 PH: 919-707-2920 FAX: 919-715-2554
[HTTP://WWW.NCDOT.ORG/DOH/OPERATIONS/DP_CHIEF_ENG/ROADSIDE/](http://www.ncdot.org/DOH/OPERATIONS/DP_CHIEF_ENG/ROADSIDE/)

US-64 @ Hiwassee St., Murphy
 Cherokee County
 PROJECT #: 3714.3.19

REV DESIGNER:

SHEET DESCRIPTION:	LANDSCAPE IMPROVEMENTS

PREL DESIGN DATE:	
CHECKED BY & DATE:	
FINAL DESIGN DATE:	11/07/2012




SHEET NO: **L-3**
 TOTAL SHEET NO: 3



PROPOSED HIGHWAY LANDSCAPE DEVELOPMENT PROJECT



T.I.P. #	STATE PROJECT W.B.S. #	SHEET #	SHEET # TOTAL
-	3714.3.19	L1	3
FED. PROJ. #	DESCRIPTION		DIVISION
-	Enhancement		14

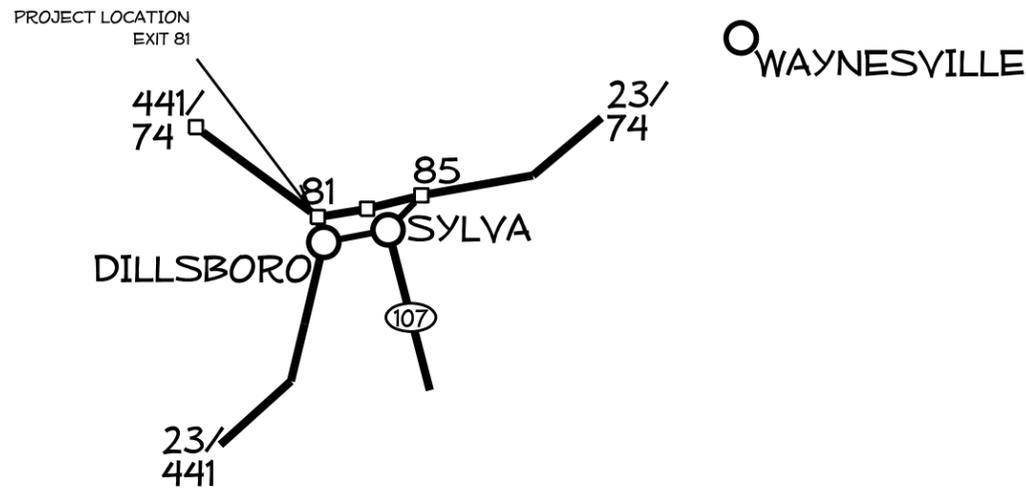

CONVENTIONAL SYMBOLS

County Line	-----
City or Town Line	-----
Exist. Right of Way Line Marker	-----▲-----
Prop. Right of Way Line Marker (By Others)	-----▲-----
Prop Right of Way Line Marker (By Contract)	-----▲-----
Exist. Control of Access Line	-----⊕-----
Prop. Control of Access Line	-----⊕-----
Property Line	-----○-----
Easement Line	-----○-----
Slope Stake Line	-----○-----
Exist. Fence	-----
Prop. Woven Wire Fence	-----
Prop. Chain Link Fence	-----
Exist. Road	=====
Prop. Road	=====
Guardrail	=====
Survey Line	-----
Denotes Line Equality	-----
Bridge	=====
Culvert	=====
Railroad	=====
Woods	-----
Exist. Telephone Pole	-----
Prop. Telephone Pole	-----
Tower Pole and Line	-----
Exist. Power Pole	-----
Prop. Power Pole	-----
Sanitary Sewer Line	-----
Water Line	-----
Gas Line	-----
Picnic Shelter	-----
Regeneration	-----
Reforestation	-----

Summary of Quantities

Des	Sec	Qty	Key	Unit	Botanical Name	Common Name	Size	Caliper	Furnish	A.S.N.S.	Remarks
L	1670	381	JD	EA	<i>Juniperus chinensis</i> 'Daub's Frosted'	Daub's Frosted Juniper	15-18"		#3 cont. min.	3.2.2	5' o.c.
L	1670	229	AK	EA	<i>Abelia grandiflora</i> x 'Kaleidoscope'	Kaleidoscope Abelia	15-18"		#3 cont. min.	4.2.3	5' o.c.
L	1670	333	PV	EA	<i>Panicum virgatum</i> 'Shenandoah'	Shenandoah Red Switchgrass			#1 cont. min.	12.3	4' o.c.
L	1671	285	RM	EA	<i>Rosa</i> 'Meijocos'	Pink Drift Rose	15-18"		#2 cont. No. 1 Grade	5.6	5' o.c.
2729	1670	300		CY	Mulch for Planting						


INDEX OF L SHEETS:

L 1	... TITLE, DESCRIPTION, LOCATION
L 2	... PLANTING DETAILS
L 3	... PLANTING PLAN DILLSBORO EXIT

PREPARED BY: DW DATE: 11/7/12
REVISIONS

DATE	DESCRIPTION

PROJECT: LANDSCAPE PLANTING




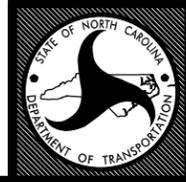


STATE OF
NORTH CAROLINA
DEPARTMENT OF TRANSPORTATION





LOCATION: US 74- Exit 81 Dillsboro
TYPE of WORK: Landscape Planting
COUNTY: Jackson

D Wilson

2004 American Standard for Nursery Stock
2012 NCDOT STANDARD SPECIFICATIONS
PREPARED IN THE OFFICE OF:
NCDOT- ROADSIDE ENVIRONMENTAL UNIT
LANDSCAPE DESIGN & DEVELOPMENT SECTION
1557 MAIL SERVICE CENTER
RALEIGH NC 27699 919-707-2920

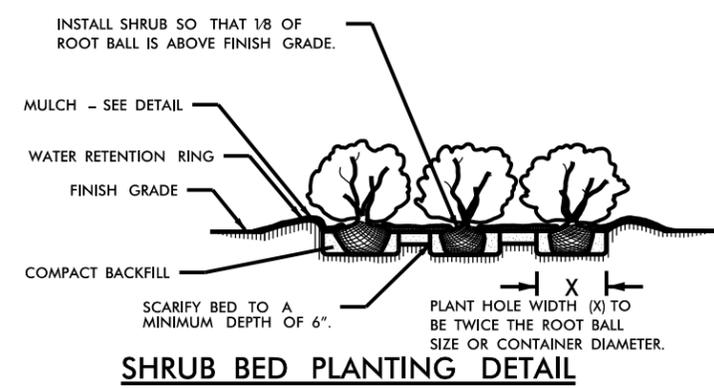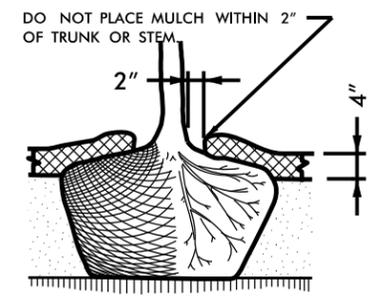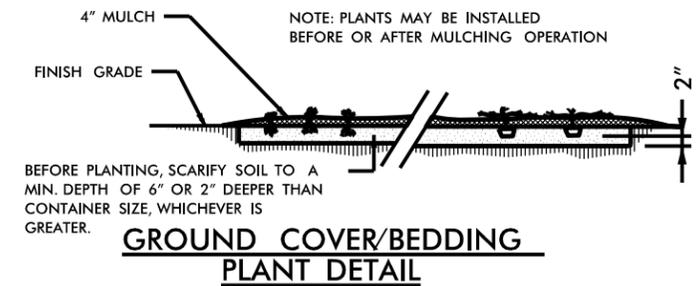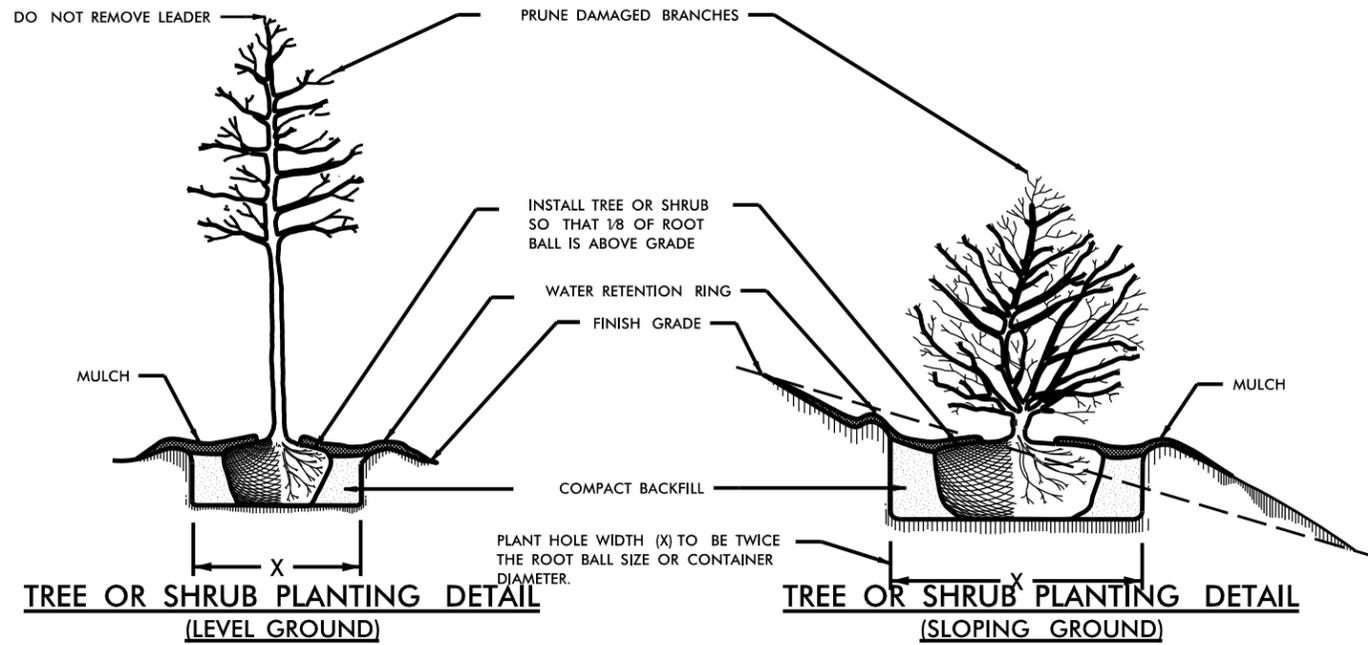

- NOTES:**
- SCHEDULE FOR PLANT HOLE SIZE: PLANT HOLE WIDTH (X) TO BE TWICE THE ROOT BALL SIZE OR CONTAINER DIAMETER.
 - SEE STANDARD SPECIFICATIONS FOR PLANT BED FUMIGATION AND HERBICIDAL TREATMENT.
 - APPLY FERTILIZER AT PLANTING TIME IN THE FORM OF A SLOW RELEASE PELLET OR TABLET. APPLY AT RATE RECOMMENDED BY MANUFACTURER. BOTH RATE AND FORMULATION MUST BE APPROVED BY FIELD ENGINEER PRIOR TO APPLICATION.
 - REMOVE WIRE BASKET AND FOLD BURLAP BACK FROM TOP OF ROOT BALL BEFORE BACKFILLING IS COMPLETE.
 - ALL PRUNING TO FOLLOW STANDARD ARBORICULTURAL PRACTICES AS SPECIFIED BY INTERNATIONAL SOCIETY OF ARBORICULTURE.
 - DO NOT ATTEMPT TO STRAIGHTEN A TREE THAT HAS BEEN PLANTED AT AN ANGLE WITH THE USE OF STAKING OR GUYING. DIG TREE AND REPLANT TO UPRIGHT POSITION.

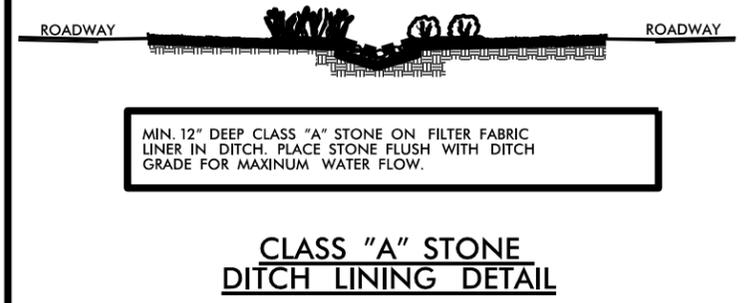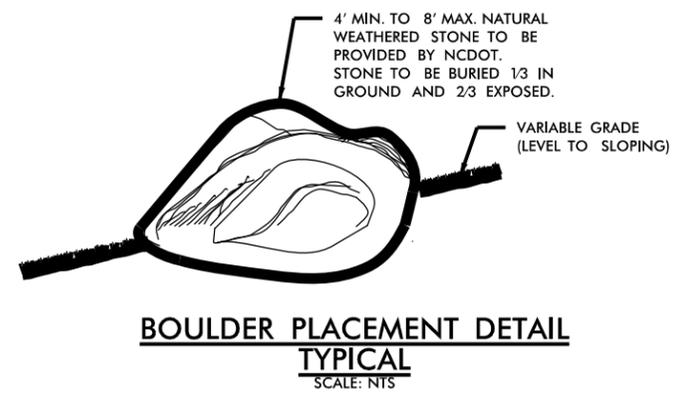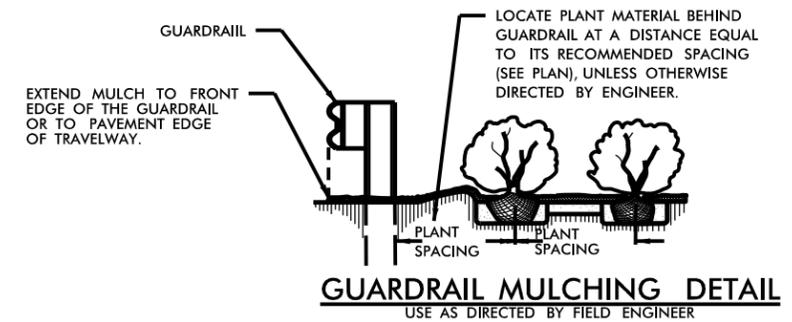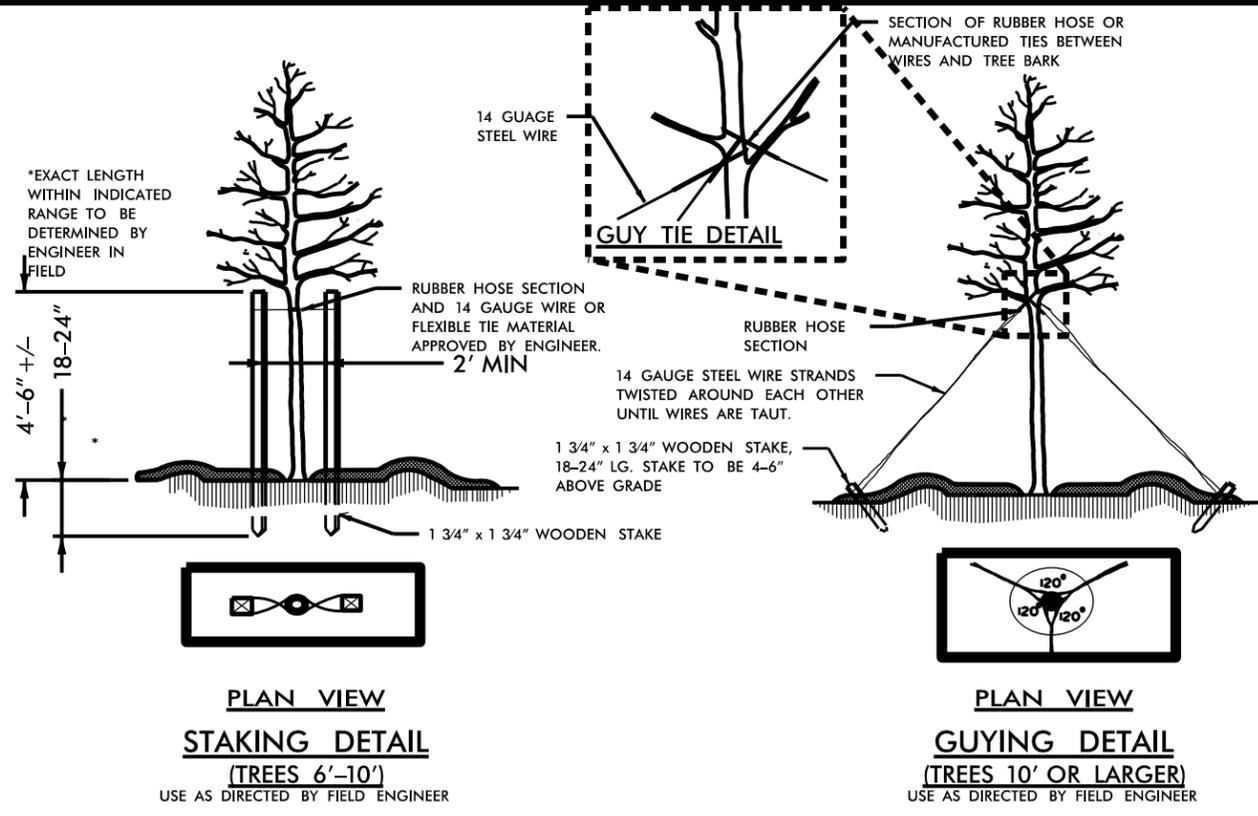

NCDOT - ROADSIDE ENVIRONMENTAL UNIT
 LANDSCAPE DESIGN & DEVELOPMENT
 1557 MAIL SERVICE CENTER, RALEIGH, NC 27699-1557
 PH: 919-707-2920 FAX: 919-715-2554
 HTTP://WWW.NCDOT.ORG/DOH/OPERATIONS/DP_CHIEF_ENG/ROADSIDE/

US-74 Exit 81 DILLSBORO
 JACKSON COUNTY
 PROJECT #: 3714.3.19

REV DESIGNER:


PLANTING DETAILS
USE AS APPLICABLE

PREL DESIGN DATE:	AUGUST 2012
CHECKED BY & DATE:	
FINAL DESIGN DATE:	1017/2012




SHEET NO:
L 2
 TOTAL SHEET NO:
 3

Des	Sec	Qty	Key	Unit	Botanical Name	Common Name	Size	Caliper	Furnish	A.S.N.S.	Remarks
L	1670	381	JD	EA	<i>Juniperus chinensis</i> 'Daub's Frosted'	Daub's Frosted Juniper	15-18"		#3 cont. min.	3.2,2	5' o.c.
L	1670	229	AK	EA	<i>Abelia grandiflora</i> x 'Kaleidoscope'	Kaleidoscope Abelia	15-18"		#3 cont. min.	4.2,3	5' o.c.
L	1670	333	PV	EA	<i>Panicum virgatum</i> 'Shenandoah'	Shenandoah Red Switchgrass			#1 cont. min.	12.3	4' o.c.
L	1671	285	RM	EA	<i>Rosa</i> 'Mejicos'	Pink Drift Rose	15-18"		#2 cont. No. 1 Grade	5.6	5' o.c.
2729	1670	300		CY	Mulch for Planting						

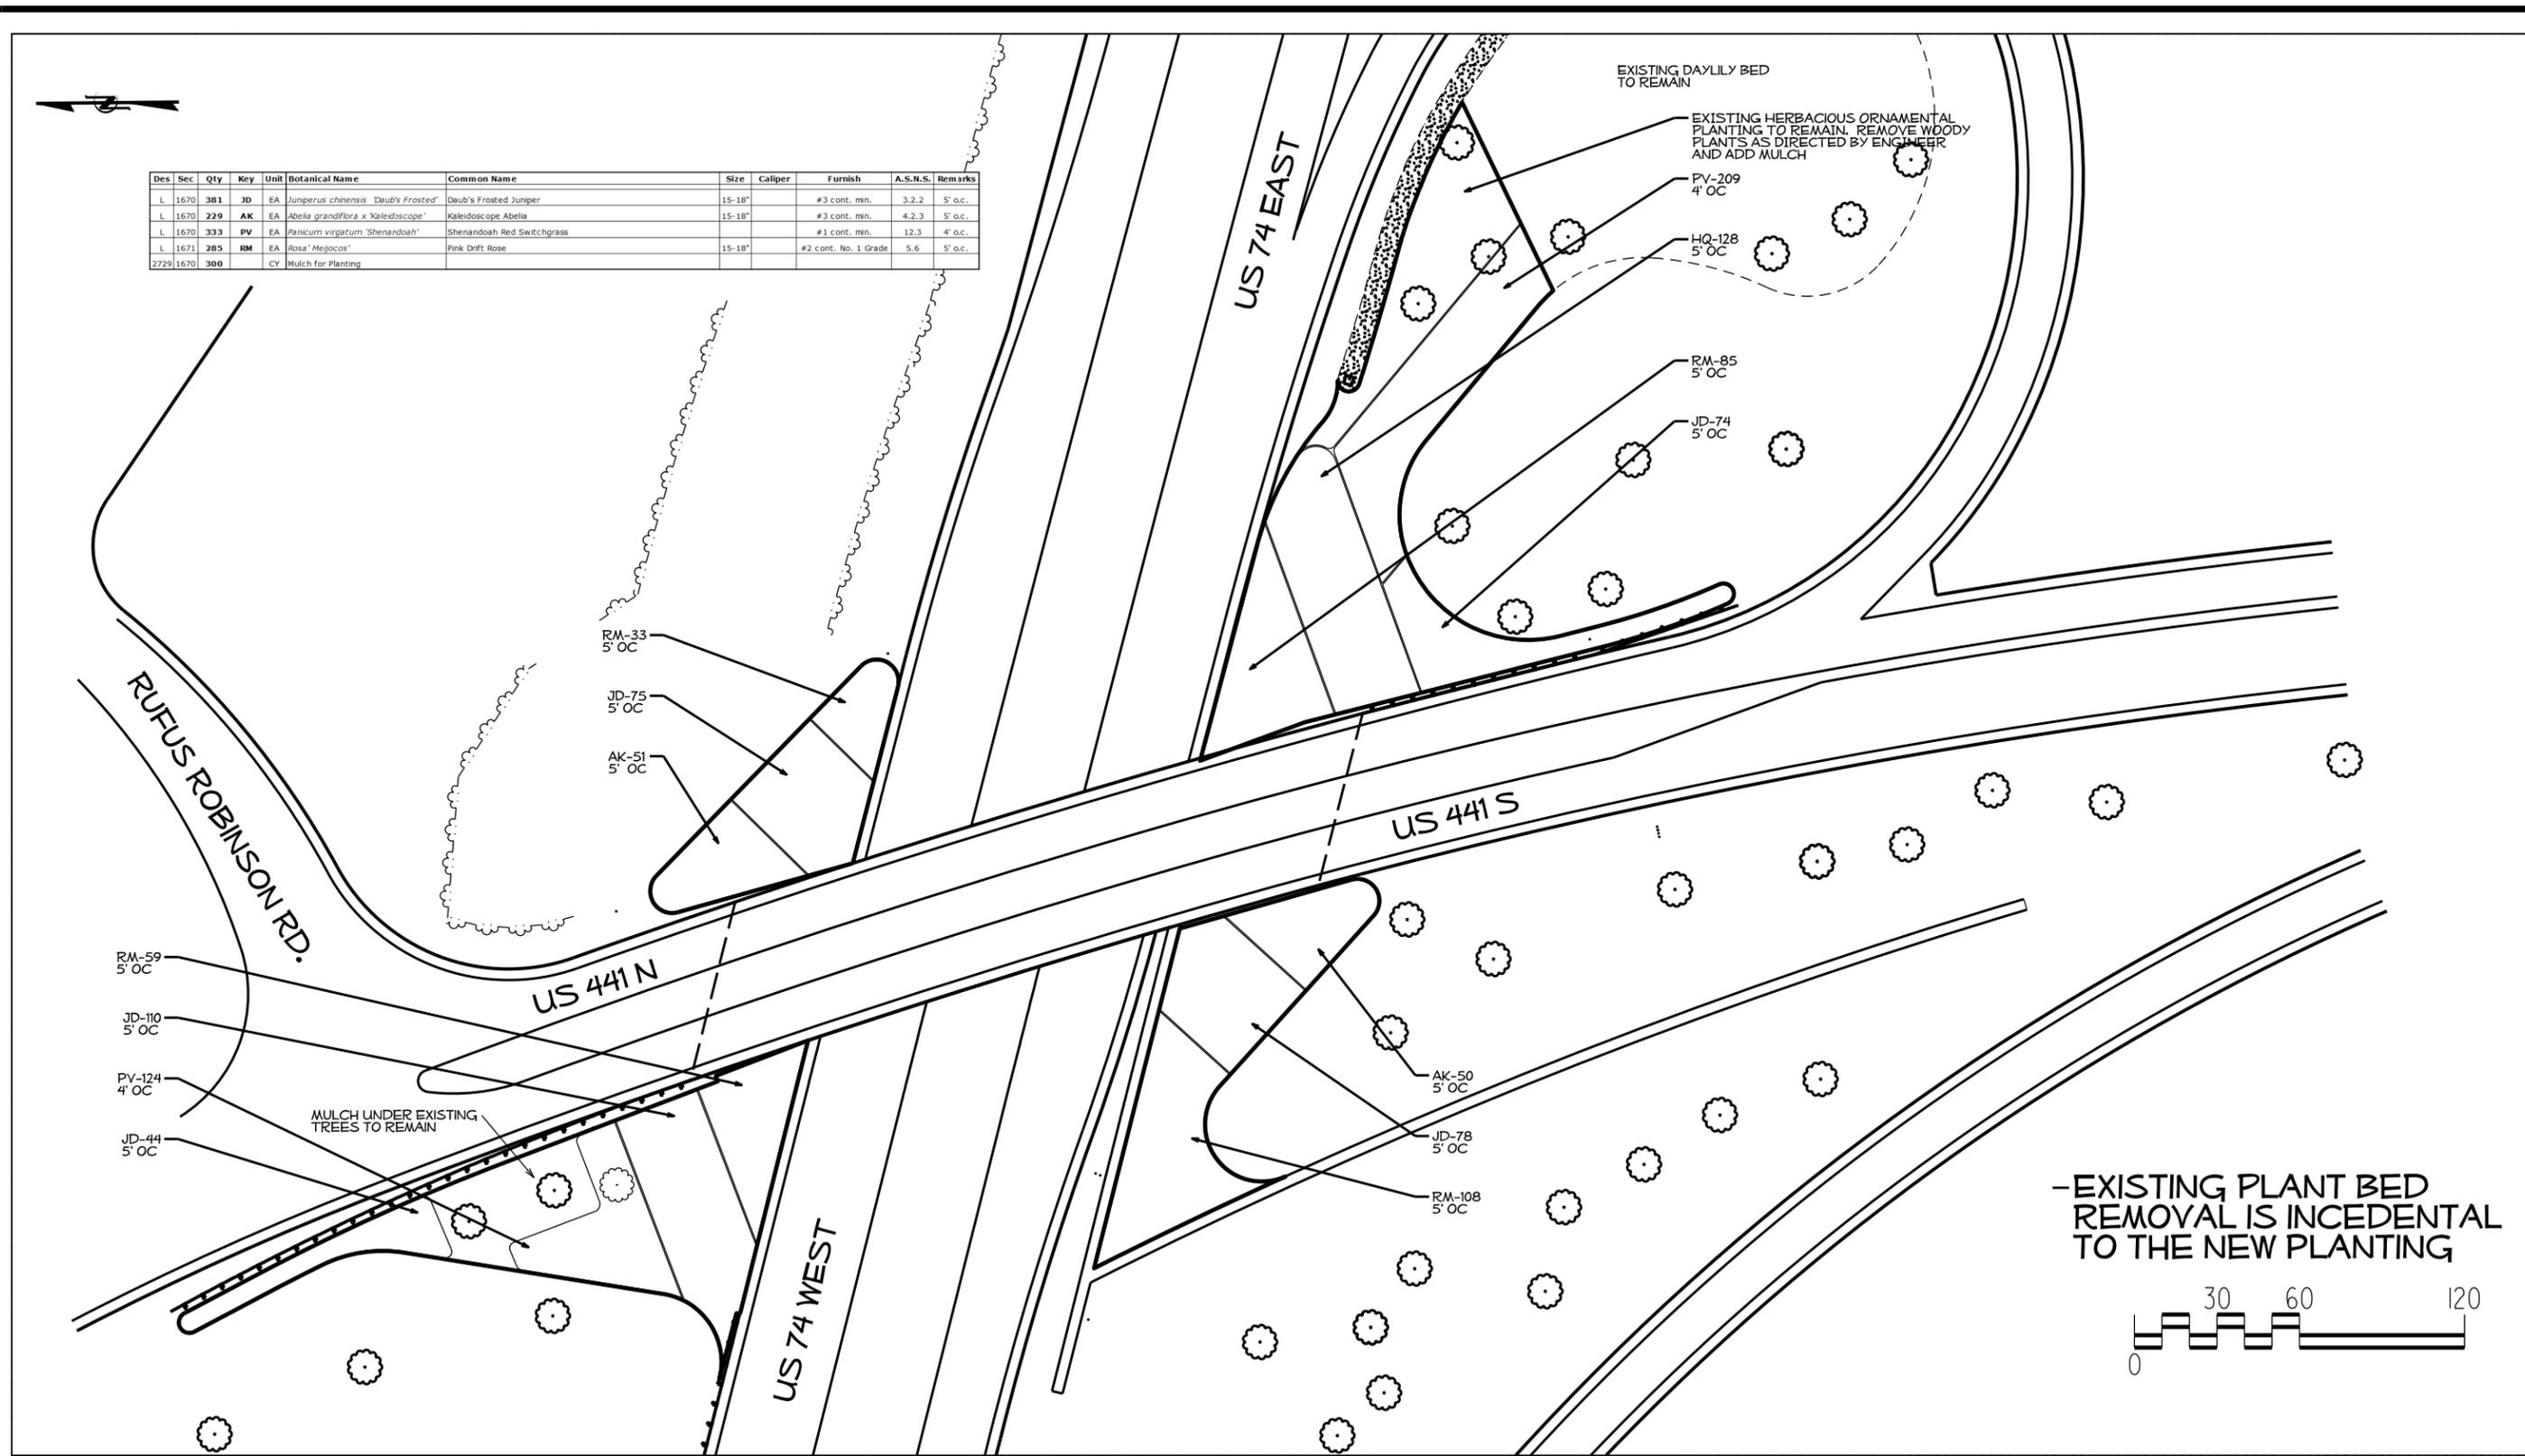

- EXISTING PLANT BED REMOVAL IS INCIDENTAL TO THE NEW PLANTING

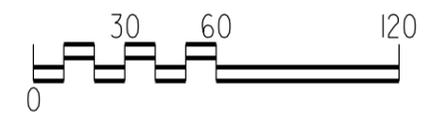

NCDOT - ROADSIDE ENVIRONMENTAL UNIT
 LANDSCAPE DESIGN & DEVELOPMENT
 1557 MAIL SERVICE CENTER, RALEIGH, NC 27699-1557
 PH: 919-707-2920 FAX: 919-715-2554
[HTTP://WWW.NCDOT.ORG/DOH/OPERATIONS/DP_CHIEF_ENG/ROADSIDE/](http://www.ncdot.org/doh/operations/dp_chief_eng/roadside/)

US-74 Exit 81 DILLSBORO
 JACKSON COUNTY
 PROJECT #: 3714.3.19

REV DESIGNER:

SHEET DESCRIPTION:	LANDSCAPE IMPROVEMENTS

PREL DESIGN DATE:	AUGUST 2012
CHECKED BY & DATE:	
FINAL DESIGN DATE:	11/ 7/ 2012




SHEET NO :
L-3
 TOTAL SHEET NO :
 3



HIGHWAY LANDSCAPE DEVELOPMENT PROJECT



T.I.P. #	STATE PROJECT W.B.S. #	SHEET #	SHEET # TOTAL
E-	3714.3.22	L1	6
FED. PROJ. #	DESCRIPTION		DIVISION
-	Landscape Planting		14

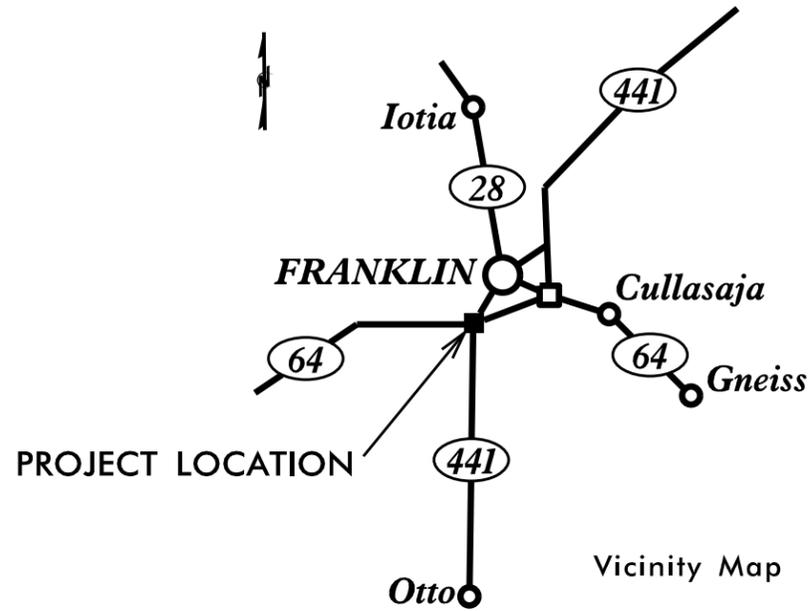

CONVENTIONAL SYMBOLS

County Line
City or Town Line	-----
Exist. Right of Way Line Marker	-----▲-----
Prop. Right of Way Line Marker (By Others)	-----▲-----
Prop Right of Way Line Marker (By Contract)	-----▲-----
Exist. Control of Access Line	-----⊕-----
Prop. Control of Access Line	-----⊕-----
Property Line	-----
Easement Line	-----
Slope Stake Line	-----
Exist. Fence	-----
Prop. Woven Wire Fence	-----
Prop. Chain Link Fence	-----
Exist. Road	-----
Prop. Road	-----
Guardrail	-----
Survey Line	-----
Denotes Line Equality	-----
Bridge	-----
Culvert	-----
Railroad	-----
Woods	-----
Exist. Telephone Pole	-----
Prop. Telephone Pole	-----
Tower Pole and Line	-----
Exist. Power Pole	-----
Prop. Power Pole	-----
Sanitary Sewer Line	-----
Water Line	-----
Gas Line	-----
Picnic Shelter	-----
Regeneration	-----
Reforestation	-----

Summary of Quantities

Summary of Quantities Macon County US64-US441 South of Franklin											
Des	Sec	Qty.	Unit	KEY	Botanical Name	Common Name	Size	Caliper	Furnish	A.S.N.S.	Remarks
L	1670	210	EA	AGK	<i>Abelia x grandiflora</i> 'Kaleidoscope'	Kaleidoscope Abelia	15-18"		#3 cont. min.	4.2.3	4' o.c.
L	1670	72	EA	HQP	<i>Hydrangea quercifolia</i> 'Pee Wee'	Pee Wee Oakleaf Hydrangea	15-18"		#3 cont. min.	2.2.1	4' o.c.
L	1670	62	EA	IGS	<i>Ilex glabra</i> 'Shamrock'	Shamrock Inkberry Holly	18-24"		#3 cont. min.	4.2.3	5' o.c.
L	1670	760	EA	ISC	<i>Iris sibirica</i> 'Caesar's Brother'	Caesar's Brother Siberian Iris			#1 cont. min.	12.2.5	24" o.c.
L	1670	135	EA	JCD	<i>Juniperus chinensis</i> 'Daub's Frosted'	Daub's Frosted Juniper	15-18"		#3 cont. min.	3.2.2	5' o.c.
L	1670	43	EA	LIT	<i>Lagerstroemia</i> 'Tonto'	Tonto Crape Myrtle	6-7'		B&B	1.3.2.1	15' o.c.
L	1670	309	EA	PVC	<i>Panicum virgatum</i> 'Shenandoah'	Shenandoah Red Switchgrass			#1 cont. min.	12.3	4' o.c.
L	1670	242	EA	RMP	<i>Rosa</i> 'Meijocos'	Pink Drift Rose			#3 cont. min.	5.6	4' o.c.
L	1670	188	EA	RRR	<i>Rosa</i> 'Radtko'	Double Red Knockout Rose			#3 cont. min.	5.6	5' o.c.
2729	1670	279	CY			Mulch for Planting					
L	SP	4	EA			Tree Removal 24-30" Diameter Pine					
L	SP	6	EA			Tree Removal 18-24" Diameter Pine					
L	SP	4	EA			Tree Removal 12-18" Diameter Pine					

INDEX OF L SHEETS:

L 1...	TITLE, DESCRIPTION, LOCATION
L 2...	PLANTING DETAILS
L 3...	PLAN

PREPARED BY: dlw DATE: 11/2012

REVISIONS

DATE	DESCRIPTION

PROJECT: US 64-441 Interchange South of Franklin



STATE OF
NORTH CAROLINA
DEPARTMENT OF TRANSPORTATION

LOCATION: US 64-441 Interchange South of Franklin

TYPE of WORK: Landscape Planting


COUNTY: Macon County

REV DESIGNER :

Dan Wilson


2004 American Standard for Nursery Stock
2012 NCDOT STANDARD SPECIFICATIONS

PREPARED IN THE OFFICE OF:
NCDOT- ROADSIDE ENVIRONMENTAL UNIT
LANDSCAPE DESIGN & DEVELOPMENT SECTION
1557 MAIL SERVICE CENTER
RALEIGH NC 27699 919-707-2920

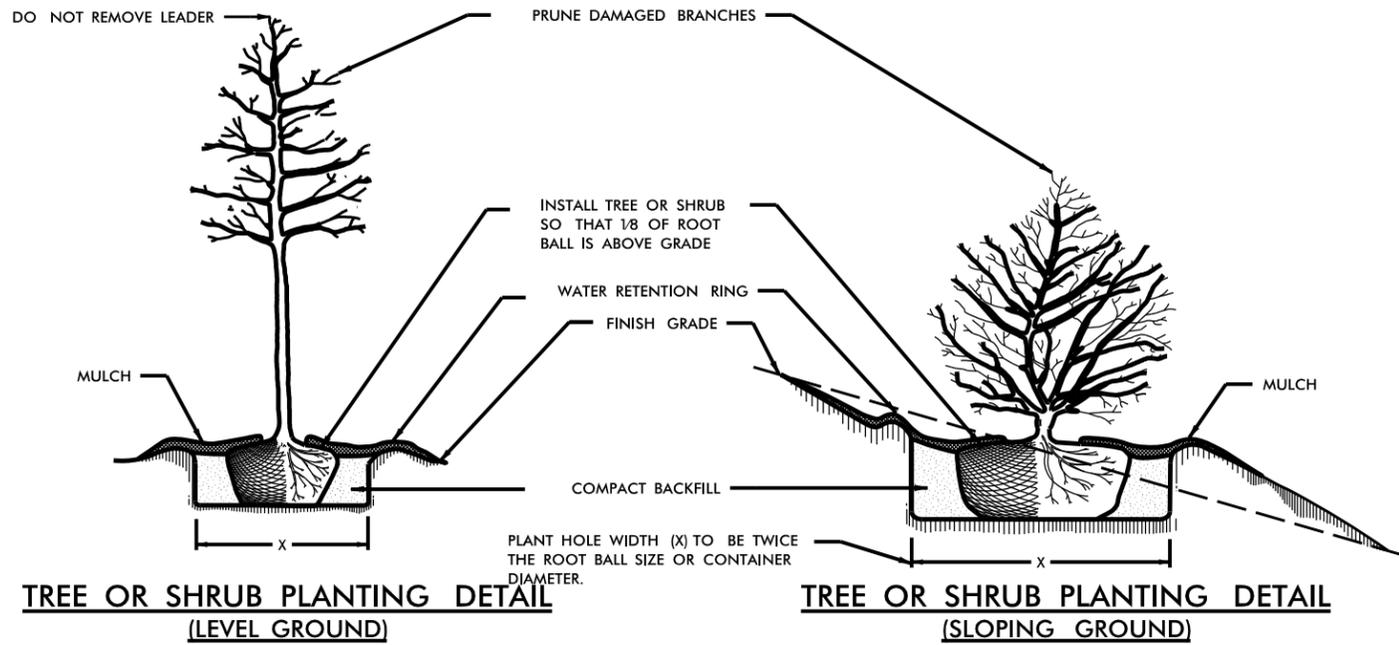


TREE OR SHRUB PLANTING DETAIL
(LEVEL GROUND)


TREE OR SHRUB PLANTING DETAIL
(SLOPING GROUND)

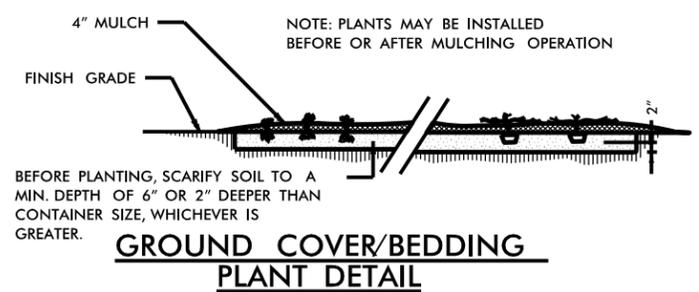

GROUND COVER/BEDDING PLANT DETAIL

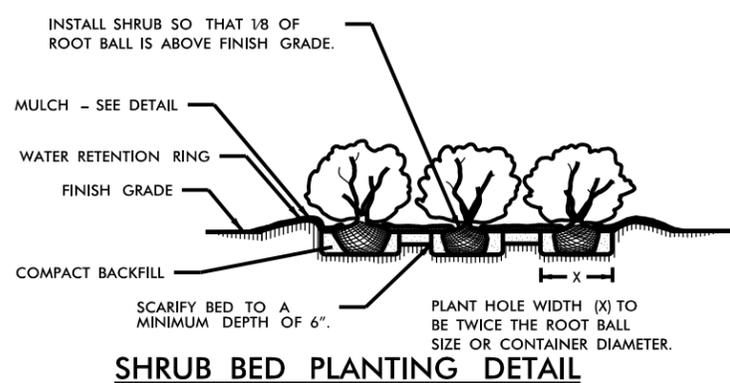


SHRUB BED PLANTING DETAIL

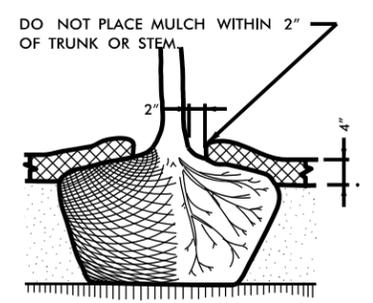

MULCH DETAIL


NOTES:

- SCHEDULE FOR PLANT HOLE SIZE: PLANT HOLE WIDTH (X) TO BE TWICE THE ROOT BALL SIZE OR CONTAINER DIAMETER.
- SEE STANDARD SPECIFICATIONS FOR PLANT BED FUMIGATION AND HERBICIDAL TREATMENT.
- APPLY FERTILIZER AT PLANTING TIME IN THE FORM OF A SLOW RELEASE PELLET OR TABLET. APPLY AT RATE RECOMMENDED BY MANUFACTURER. BOTH RATE AND FORMULATION MUST BE APPROVED BY FIELD ENGINEER PRIOR TO APPLICATION.
- REMOVE WIRE BASKET AND FOLD BURLAP BACK FROM TOP OF ROOT BALL BEFORE BACKFILLING IS COMPLETE.
- ALL PRUNING TO FOLLOW STANDARD ARBORICULTURAL PRACTICES AS SPECIFIED BY INTERNATIONAL SOCIETY OF ARBORICULTURE.
- DO NOT ATTEMPT TO STRAIGHTEN A TREE THAT HAS BEEN PLANTED AT AN ANGLE WITH THE USE OF STAKING OR GUYING. DIG TREE AND REPLANT TO UPRIGHT POSITION.

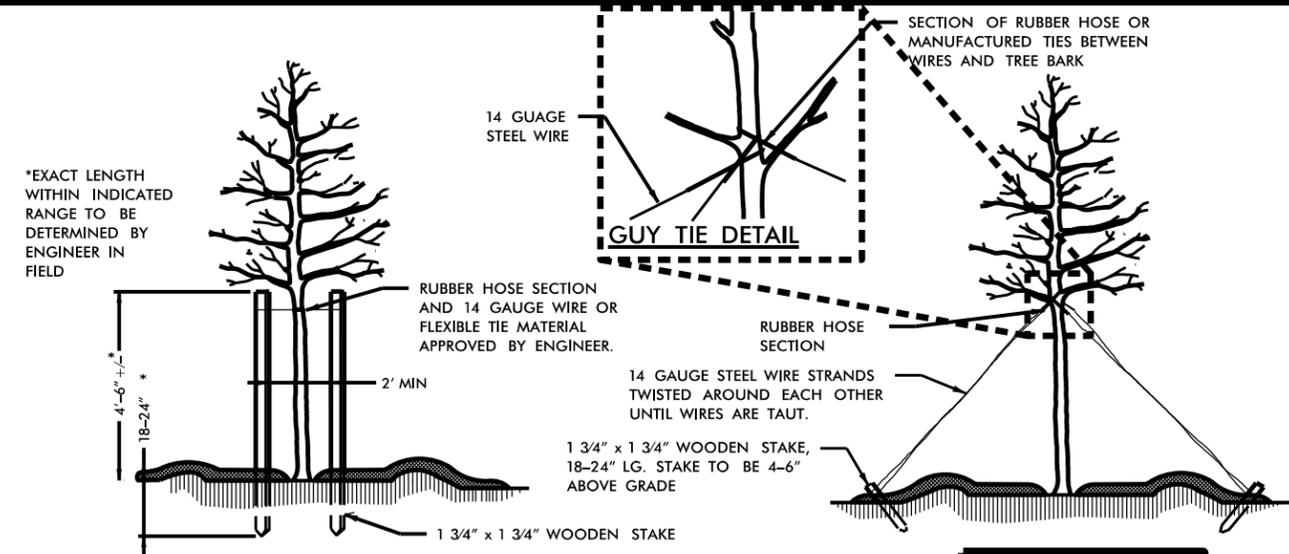


PLAN VIEW
STAKING DETAIL
(TREES 6'-10')
USE AS DIRECTED BY FIELD ENGINEER


PLAN VIEW
GUYING DETAIL
(TREES 10' OR LARGER)
USE AS DIRECTED BY FIELD ENGINEER

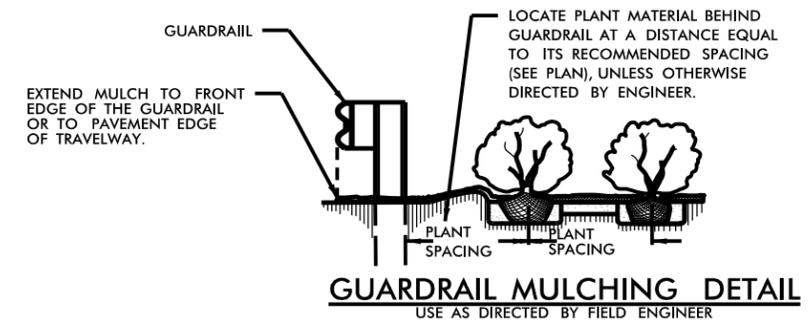

GUARDRAIL MULCHING DETAIL
USE AS DIRECTED BY FIELD ENGINEER

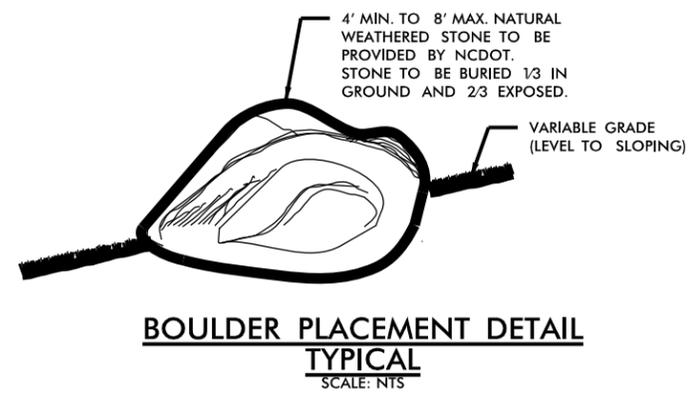

BOULDER PLACEMENT DETAIL
TYPICAL
SCALE: NTS

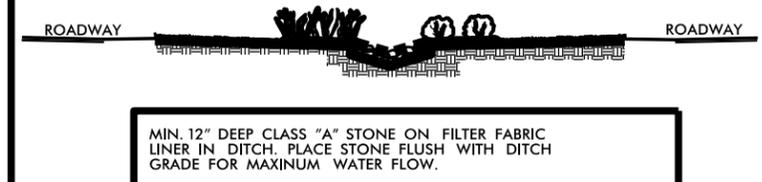

CLASS "A" STONE DITCH LINING DETAIL



NCDOT - ROADSIDE ENVIRONMENTAL UNIT
LANDSCAPE DESIGN & DEVELOPMENT
1557 MAIL SERVICE CENTER, RALEIGH, NC 27699-1557
PH: 919-707-2920 FAX: 919-715-2554
HTTP://WWW.NCDOT.ORG/DOH/OPERATIONS/DP_CHIEF_ENG/ROADSIDE/

PROJECT #: 3714.3.22


REV DESIGNER:
Dan Wilson

SHEET DESCRIPTION:
PLANTING DETAILS
USE AS APPLICABLE

PREL DESIGN DATE: 5/5/2012
CHECKED BY & DATE:
FINAL DESIGN DATE: 11/07/2012



SHEET NO: **L-2**
TOTAL SHEET NO: 6

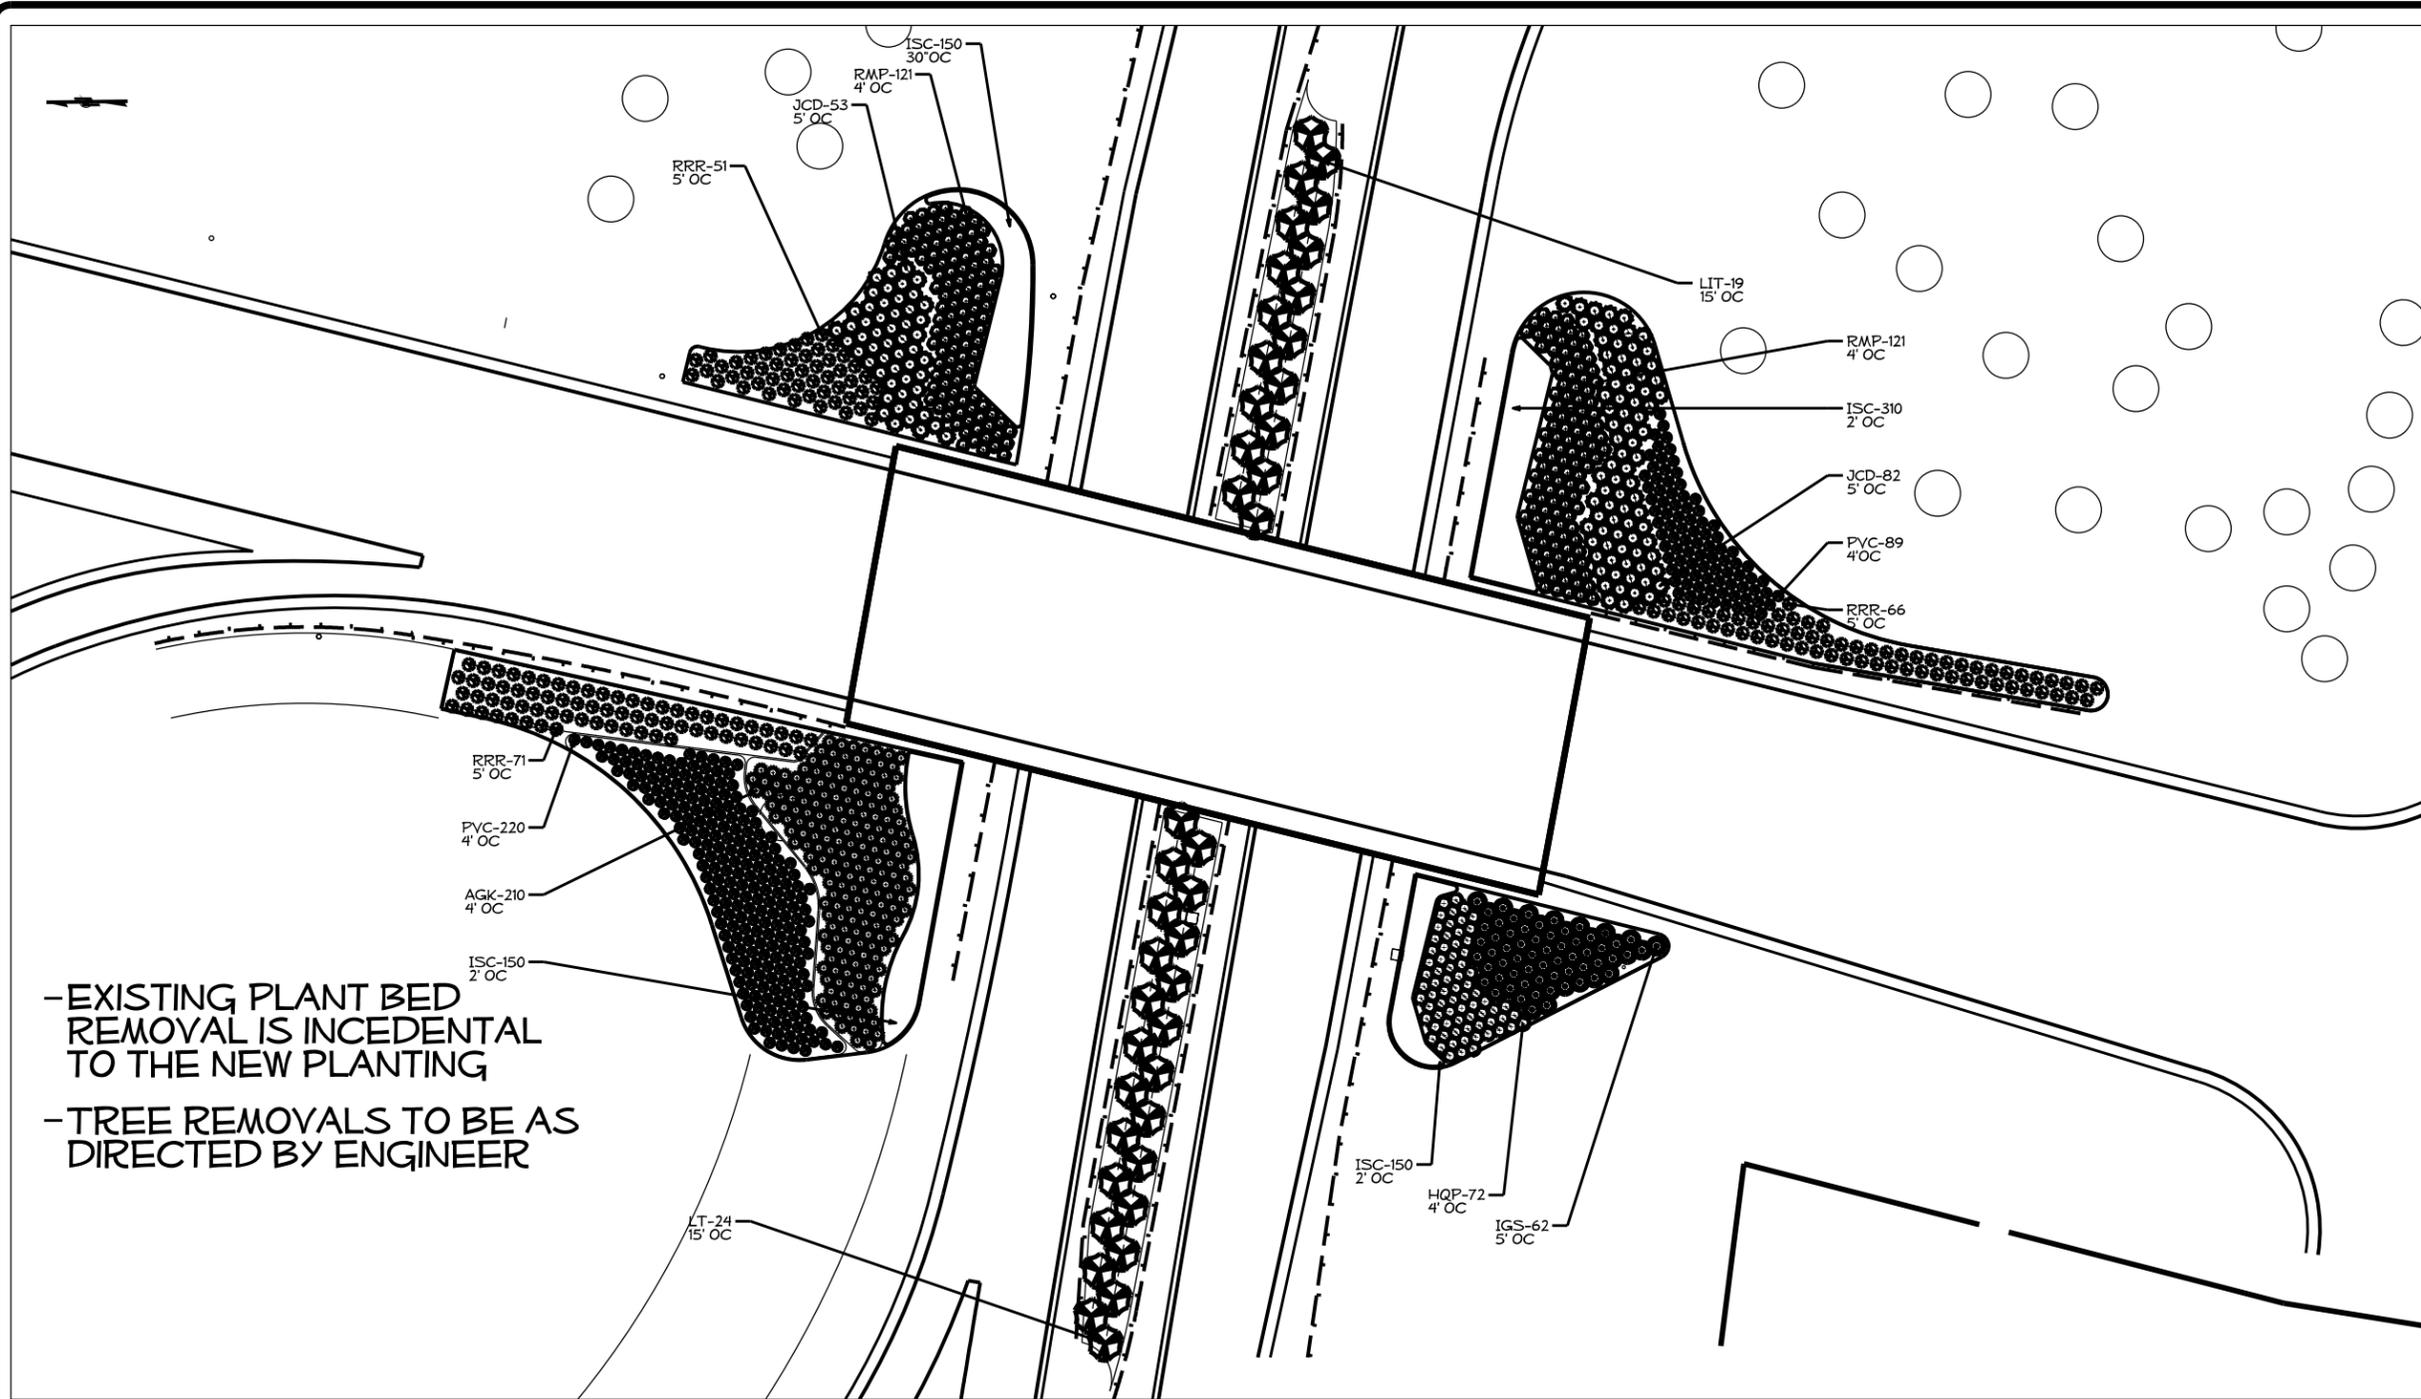

- EXISTING PLANT BED
REMOVAL IS INCIDENTAL
TO THE NEW PLANTING

- TREE REMOVALS TO BE AS
DIRECTED BY ENGINEER



Des	Sec	Qty.	Unit	KEY	Botanical Name	Common Name	Size	Caliper	Furnish	A.S.N.S.	Remarks
L	1670	210	EA	AGK	<i>Abelia x grandiflora</i> 'Kaleidoscope'	Kaleidoscope Abelia	15-18"		#3 cont. min.	4.2.3	4' o.c.
L	1670	72	EA	HQP	<i>Hydrangea quercifolia</i> 'Pee Wee'	Pee Wee Oakleaf Hydrangea	15-18"		#3 cont. min.	2.2.1	4' o.c.
L	1670	62	EA	IGS	<i>Ilex glabra</i> 'Shamrock'	Shamrock Inkberry Holly	18-24"		#3 cont. min.	4.2.3	5' o.c.
L	1670	760	EA	ISC	<i>Iris sibirica</i> 'Caesar's Brother'	Caesar's Brother Siberian Iris			#1 cont. min.	12.2.5	24" o.c.
L	1670	135	EA	JCD	<i>Juniperus chinensis</i> 'Daub's Frosted'	Daub's Frosted Juniper	15-18"		#3 cont. min.	3.2.2	5' o.c.
L	1670	43	EA	LIT	<i>Lagerstroemia</i> 'Tonto'	Tonto Crape Myrtle	6-7'		B&B	1.3.2.1	15' o.c.
L	1670	309	EA	PVC	<i>Panicum virgatum</i> 'Shenandoah'	Shenandoah Red Switchgrass			#1 cont. min.	12.3	4' o.c.
L	1670	242	EA	RMP	<i>Rosa</i> 'Meijocos'	Pink Drift Rose			#3 cont. min.	5.6	4' o.c.
L	1670	188	EA	RRR	<i>Rosa</i> 'Radtko'	Double Red Knockout Rose			#3 cont. min.	5.6	5' o.c.



NCDOT - ROADSIDE ENVIRONMENTAL UNIT
 LANDSCAPE DESIGN & DEVELOPMENT
 1557 MAIL SERVICE CENTER, RALEIGH, NC 27699-1557
 PH: 919-707-2920 FAX: 919-715-2554
[HTTP://WWW.NCDOT.ORG/DOH/OPERATIONS/DP_CHIEF_ENG/ROADSIDE/](http://www.ncdot.org/doh/operations/dp_chief_eng/roadside/)

PROJECT #: 3714.3.22

REV DESIGNER:

LANDSCAPE PLANTING
 PLAN

PREL DESIGN DATE: 5/5/2012
 CHECKED BY & DATE:
 FINAL DESIGN DATE: 11/07/2012



SHEET NO: **L-3**
 TOTAL SHEET NO: 6