


STATE OF NORTH CAROLINA
DIVISION OF HIGHWAYS

CHEROKEE COUNTY

LOCATION: REST AREA IS LOCATED AT THE
INTERSECTION OF US 129/19/74 AND SR-1388.

TYPE OF WORK: SEALING OF EXISTING PAVEMENT
CRACKS IN REST AREA PARKING LOT

| STATE | STATE PROJECT REFERENCE NO. | SHEET NO. | TOTAL SHEETS |
|-----------------|-----------------------------|-------------|--------------|
| N.C. | WBS#: 14.102017 | 1 | |
| STATE PROJ. NO. | F.A. PROJ. NO. | DESCRIPTION | |
| | | | |
| | | | |
| | | | |
| | | | |
| | | | |
| | | | |
| | | | |

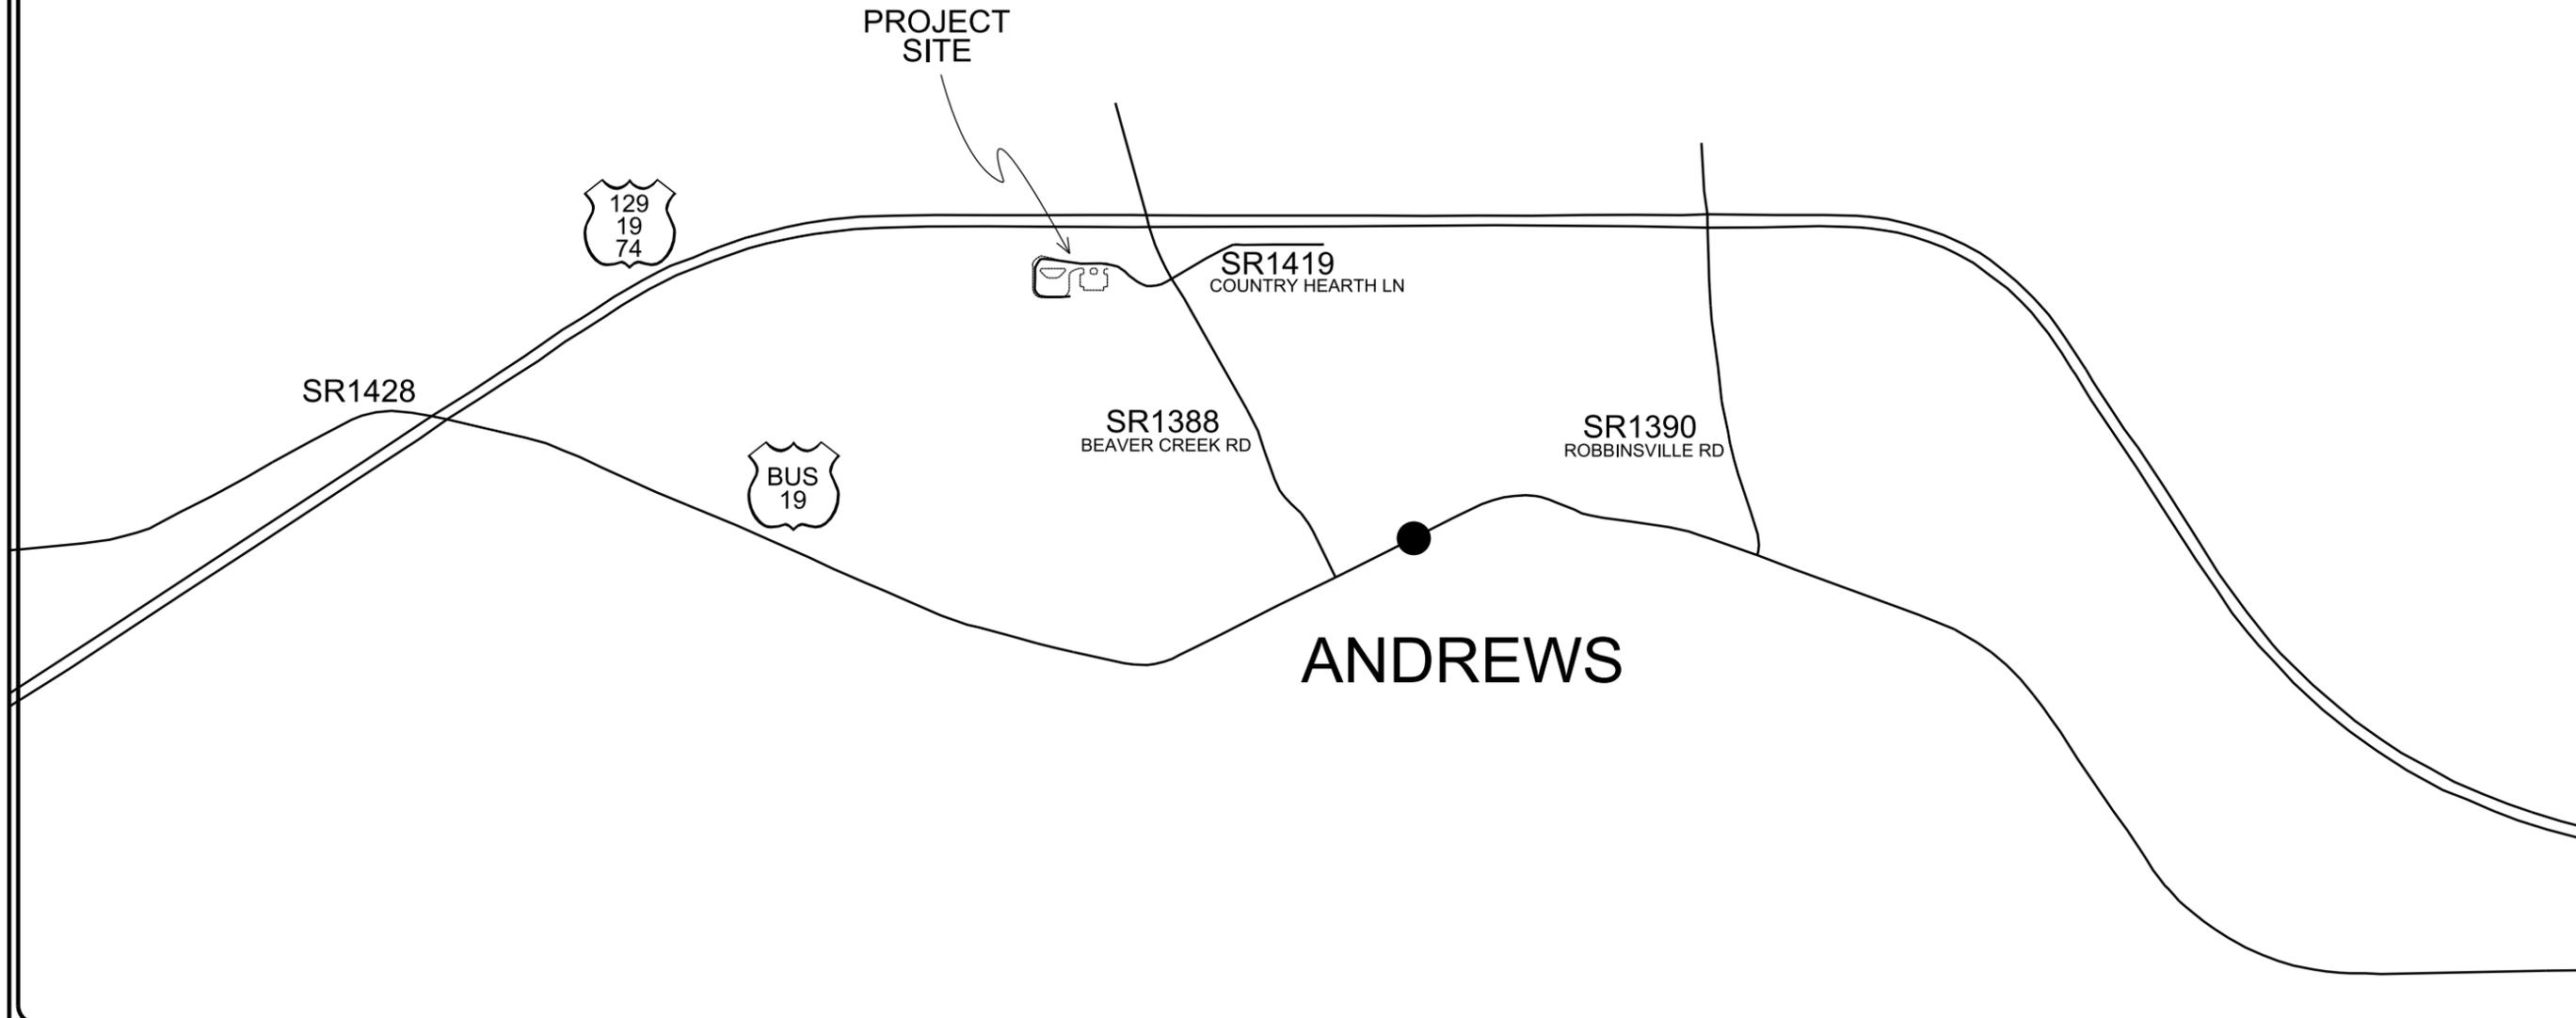

CONTRACT: DN00096

PROJECT AREA
AREA: +/- 75234 SQ.FT. +/- 1.7 AC

Prepared in the Office of:
DIVISION OF HIGHWAYS
191 Robbinsville Rd., Andrews, NC 28901

| | |
|------------------------------|---|
| 2012 STANDARD SPECIFICATIONS | |
| RIGHT OF WAY DATE: | WESLEY GRINDSTAFF, P.E. PROJECT ENGINEER |
| LETTING DATE: | ADAM DOCKERY PROJECT DESIGN ENGINEER |

HYDRAULICS ENGINEER

SIGNATURE: _____ P.E.

ROADWAY DESIGN ENGINEER

SIGNATURE: _____ P.E.

