
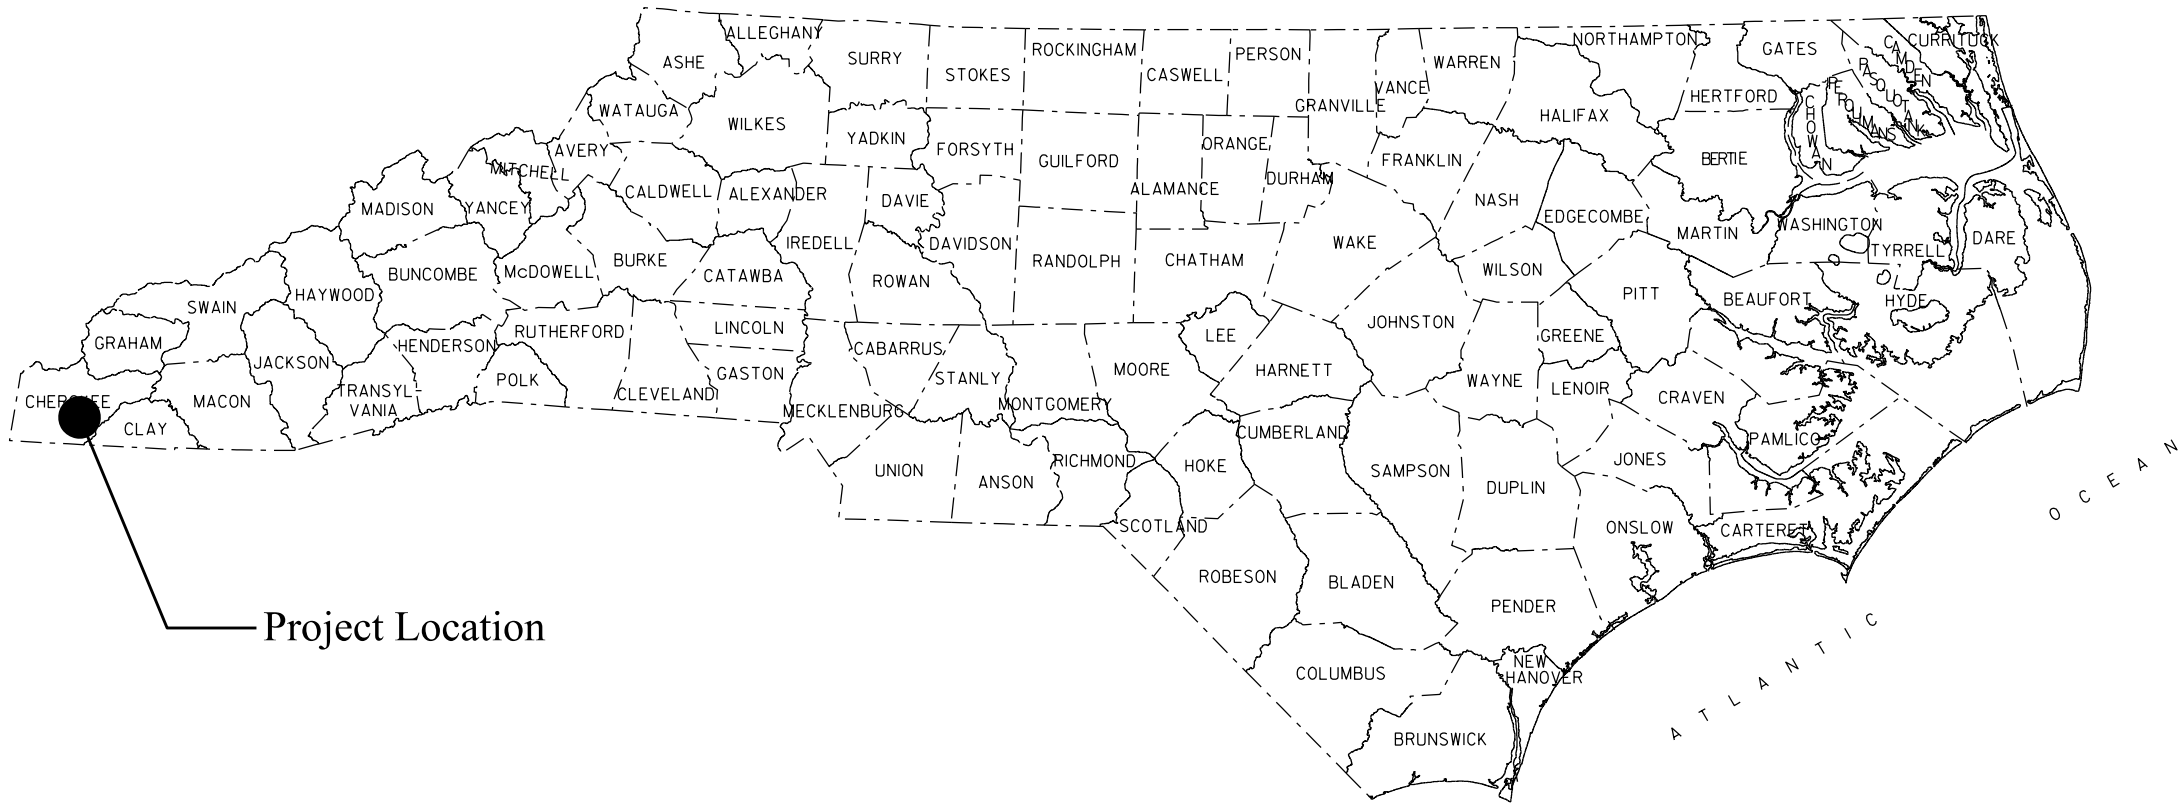


**This electronic collection of documents is provided
for the convenience of the user
and is Not a Certified Document –**

**The documents contained herein were originally issued
and sealed by the individuals whose names and license
numbers appear on each page, on the dates appearing
with their signature on that page.**

**This file or an individual page
shall not be considered a certified document.**

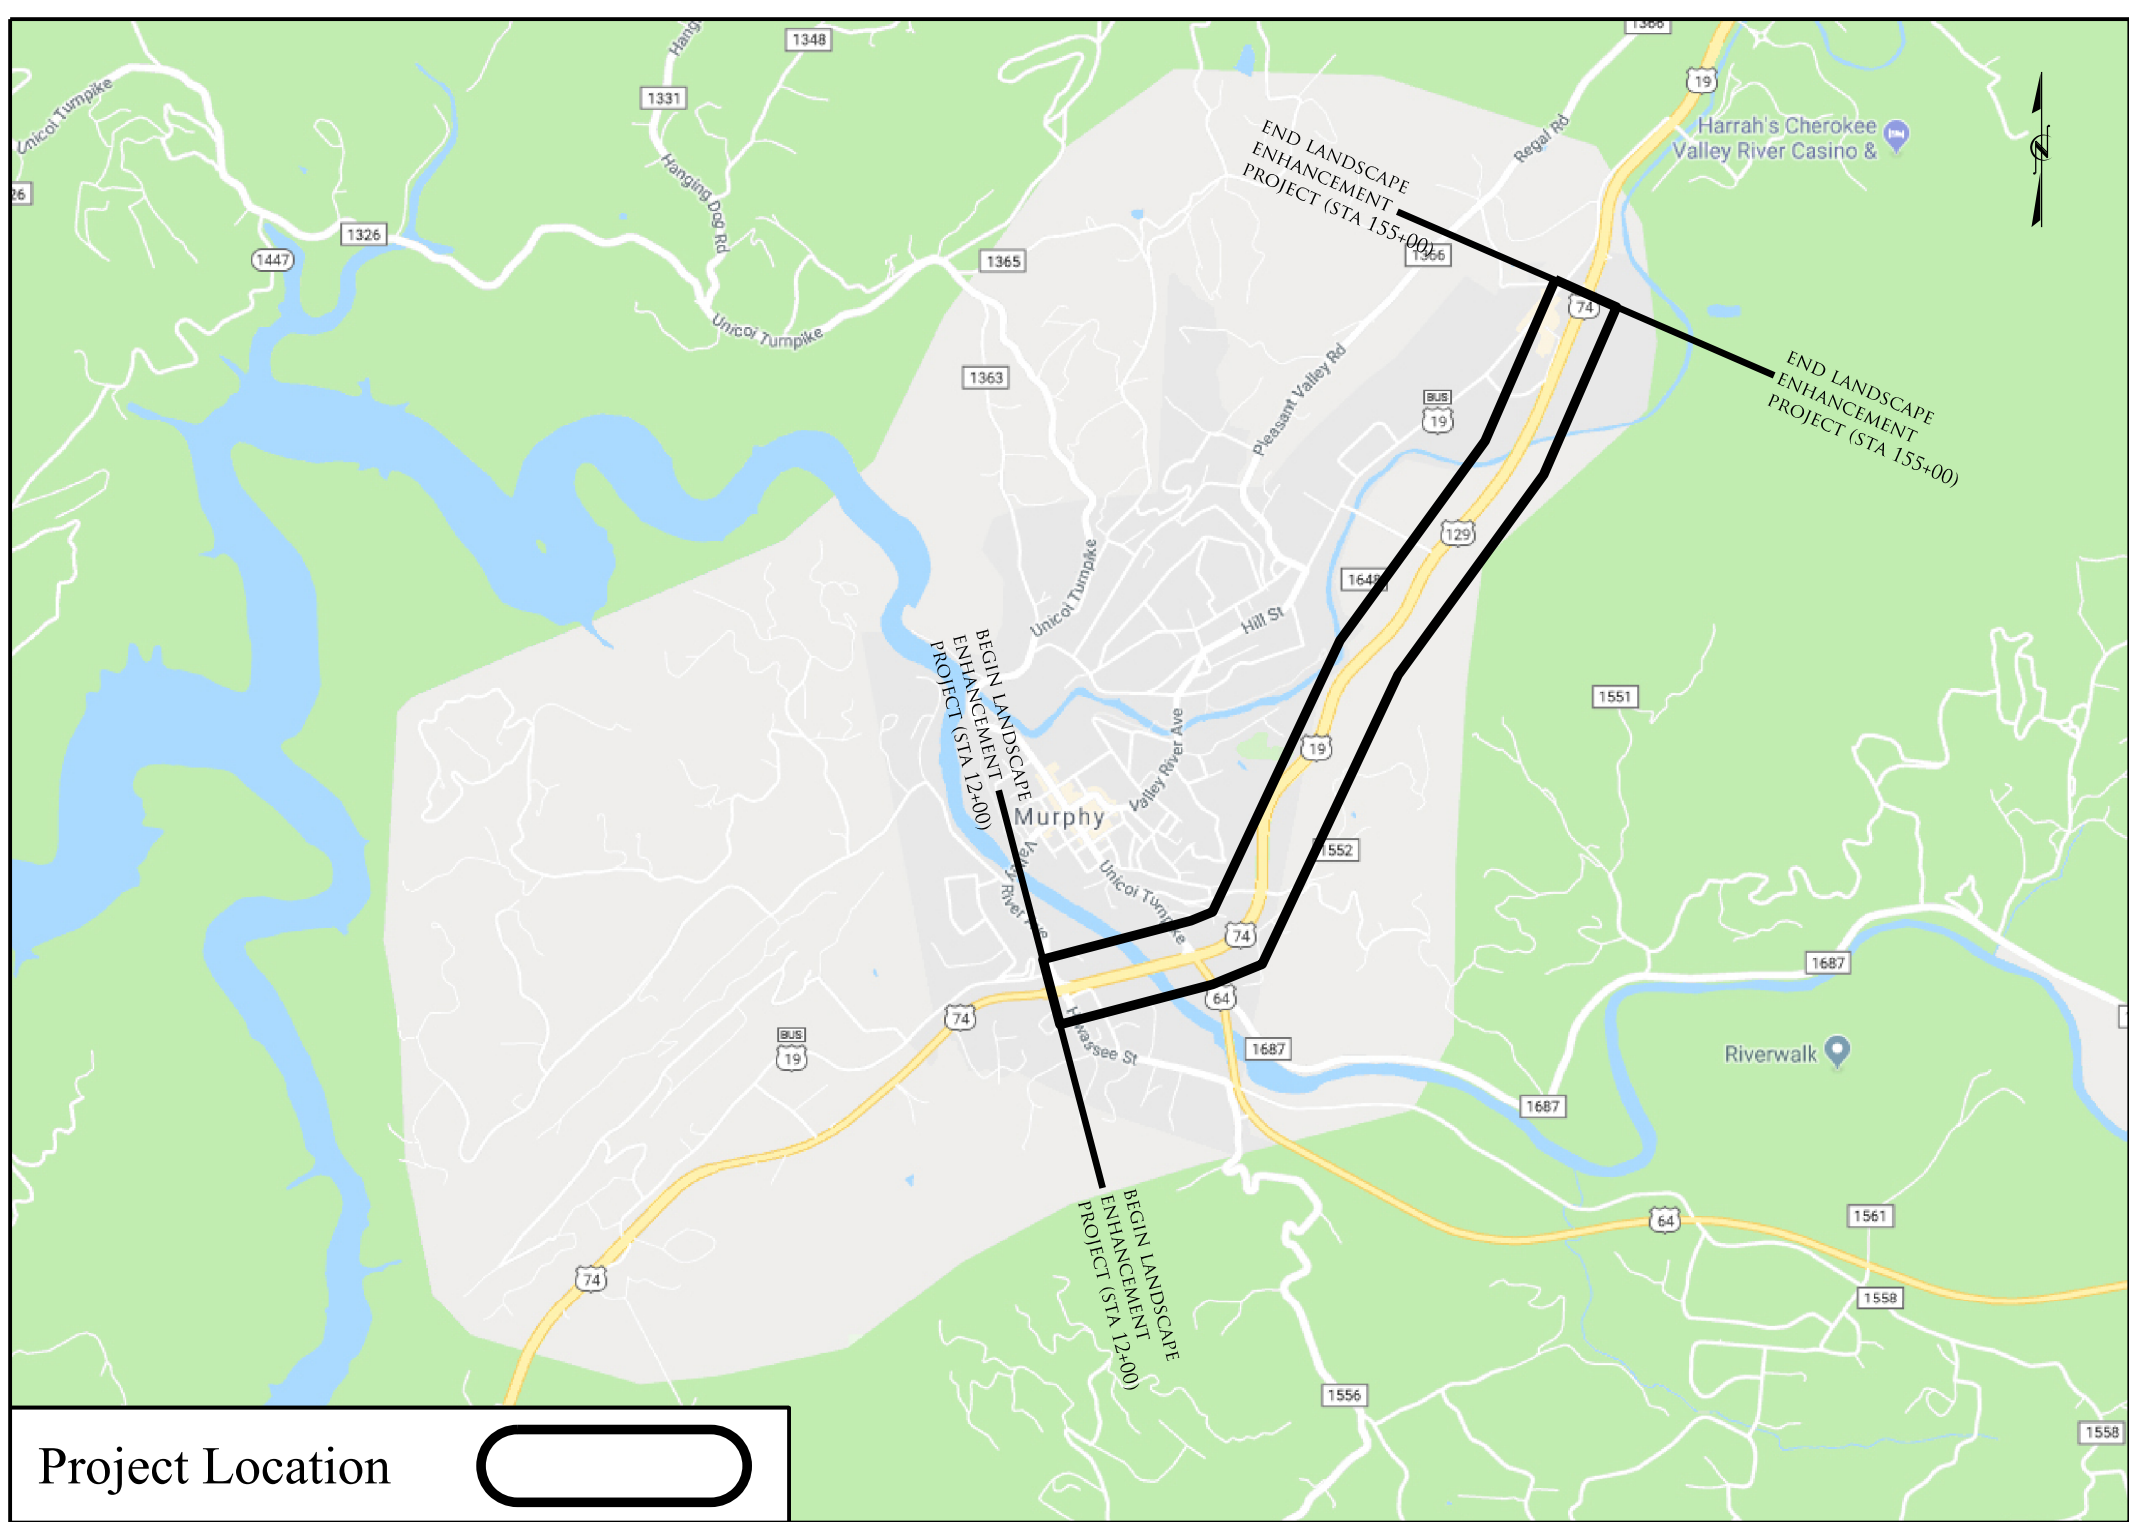

CONVENTIONAL SYMBOLS	
County Line.....	-----
City or Town Line.....	-----
Exist. Right of Way Line Marker.....	-----▲-----
Prop. Right of Way Line Marker (By Others).....	-----▲-----
Prop Right of Way Line Marker (By Contract).....	-----▲-----
Exist. Control of Access Line.....	-----C-----
Prop. Control of Access Line.....	-----C-----
Property Line.....	-----P-----
Easement Line.....	-----E-----
Slope Stake Line.....	-----S-----
Exist. Fence.....	-----+-----
Prop. Woven Wire Fence.....	-----O-----
Prop. Chain Link Fence.....	-----□-----
Exist. Road.....	=====
Prop. Road.....	=====
Guardrail.....	-----T-----
Survey Line.....	-----+-----
Denotes Line Equality.....	-----●-----
Bridge.....	=====
Culvert.....	=====
Railroad.....	-----+-----
Woods.....	-----+-----
Exist. Telephone Pole.....	-----●-----
Prop. Telephone Pole.....	-----○-----
Tower Pole and Line.....	-----●-----
Exist. Power Pole.....	-----●-----
Prop. Power Pole.....	-----○-----
Sanitary Sewer Line.....	-----SS-----
Water Line.....	-----W-----
Gas Line.....	-----GAS-----
Picnic Shelter.....	-----□-----
Regeneration.....	-----X-----
Reforestation.....	-----X-----

Summary of Quantities
1 Year Establishment

DES	SEC	QTY	UNIT	KEY	BOTANICAL NAME	COMMON NAME	SIZE	CALIPER	FURNISH	A.S.N.S.	REMARKS
Trees											
L	1670	13	ea	CC	<i>Cercis canadensis</i> 'Forest Pansy'	Forest Pansy Redbud		1.75-2"	B&B	2.3	As Shown
L	1670	2	ea	CW	<i>Cercis canadensis</i> f. <i>alba</i> 'Royal White'	Royal White Redbud		1.75-2"	B&B	2.3	As Shown
L	1670	19	ea	CF	<i>Cornus florida</i> 'Cherokee Princess'	Cherokee Princess Flowering Dogwood	6-7"		B&B	2.4	As Shown
L	1670	12	ea	IN	<i>Ilex</i> x 'Nellie R. Stevens'	Nellie R. Stevens Holly	7-8"		B&B	5.8	As Shown
L	1670	12	ea	JB	<i>Juniperus virginiana</i> 'Brodie'	Brodie Eastern Red Cedar	6-7"		B&B	4.9	5' O.C.
Shrubs											
L	1670	35	ea	DV	<i>Distylium</i> 'Vintage Jade'	Vintage Jade Distylium	18-24"		#3 Cont.	5.5	3.5' O.C.
L	1670	75	ea	RC	<i>Rhododendron</i> 'Conlee'	Encore® Autumn Royalty™ Azalea	18-24"		#3 Cont.	5.7	3.5' O.C.
L	1670	64	ea	RB	<i>Rhododendron</i> 'Robles'	Encore® Autumn Lily™ Azalea	18-24"		#3 Cont.	5.7	2.5' O.C.
Grasses/Groundcovers/Perennials											
L	1670	236	ea	HS	<i>Hemerocallis</i> 'Stella de Oro'	Stella de Oro Daylily	6-12"		#1 Cont	13.2.3	2' O.C.
L	1670	473	ea	PN	<i>Panicum virgatum</i> 'Northwind'	Northwind Switch Grass	6-12"		#sp3; 18/tray	13.4	2.5' O.C.
L	1670	313	ea	PL	<i>Perovskia atriplicifolia</i> 'Little Spire'	Little Spire Russian Sage	6-12"		#1 Cont	13.3	2' O.C.
L	1670	408	ea	SA	<i>Sedum spectabile</i> 'Autumn Joy'	Autumn Joy Sedum	6-12"		#1 Cont	13.3	2' O.C.
L	1664	13011	sq	ZO	<i>Zoysia</i> 'Zenith'	Zenith Zoysiasgrass		Sod	Sod	n/a	Tight Seams
Other Vegetation Costs											
L	1651	0.5	acre		Selective Vegetation Removal						
L	1056	500	sq		Geotextile for Drainage, Type 2						
L	1670	355	cy		Mulch for Planting						4" Depth
L	1060	4961	sq		Pre emergence Herbicidal Treatment						
L	1060	4961	sq		Post emergence Herbicidal Treatment						
L	SP	97	ton		River Rock (Tan/Brown)(4-10")						
L	1651	18	ea		Selective Tree Removal, 6"						
L	1651	6	ea		Selective Tree Removal, 10"						
L	1651	2	ea		Selective Tree Removal, 15"						
L	1670	83	1000 gal		Water for Planting						
L	1650	0.6	acre		Wooded Area Cleanup						
L	1670	12	ea		Monthly Maintenance						
[1] - Alternative Plant Option											
*Zenith Zoysiasgrass sod quantity includes 10% extra for waste cuts											

INDEX OF L SHEETS:	
L 1.0 - Title Sheet	
L 2.0 - Planting Details	
L 3.0 - L 12.0 - Demolition Plans	
L 13.0 - Planting Plan	
L 14.0 - L 16.0 - Enlarged Planting Plans	
L 17.0 - Planting Plan	
L 18.0 - Enlarged Planting Plan	
L 19.0 - L 26.0 - Planting Plans	
L 27.0 - Enlarged Planting Plan	


PREPARED BY: KC DATE: 03/2018

REVISIONS	
DATE	DESCRIPTION




NOTES:


- SCHEDULE FOR PLANT HOLE SIZE:
PLANT HOLE WIDTH (X) TO BE TWICE
THE ROOT BALL SIZE OR CONTAINER
DIAMETER.
- SEE STANDARD SPECIFICATIONS FOR
PLANT BED FUMIGATION AND HERBICIDAL
TREATMENT.
- APPLY FERTILIZER AT PLANTING TIME
IN THE FORM OF A SLOW RELEASE
PELLET OR TABLET. APPLY AT RATE
RECOMMENDED BY MANUFACTURER.
BOTH RATE AND FORMULATION MUST
BE APPROVED BY FIELD ENGINEER PRIOR
TO APPLICATION.
- REMOVE WIRE BASKET AND FOLD BURLAP
BACK FROM TOP OF ROOT BALL BEFORE
BACKFILLING IS COMPLETE.
- ALL PRUNING TO FOLLOW STANDARD
ARBORICULTURAL PRACTICES AS
SPECIFIED BY INTERNATIONAL SOCIETY
OF ARBORICULTURE.
- DO NOT ATTEMPT TO STRAIGHTEN A TREE
THAT HAS BEEN PLANTED AT AN ANGLE
WITH THE USE OF STAKING OR GUYING.
DIG TREE AND REPLANT TO UPRIGHT
POSITION.

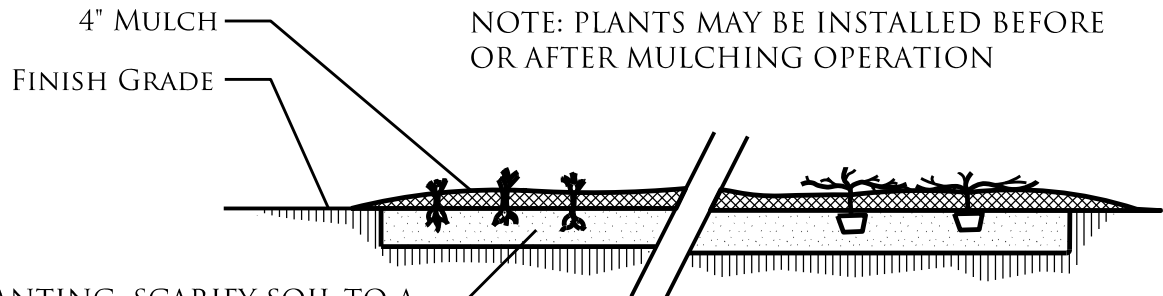


GROUND COVER/ BEDDING
PLANT DETAIL

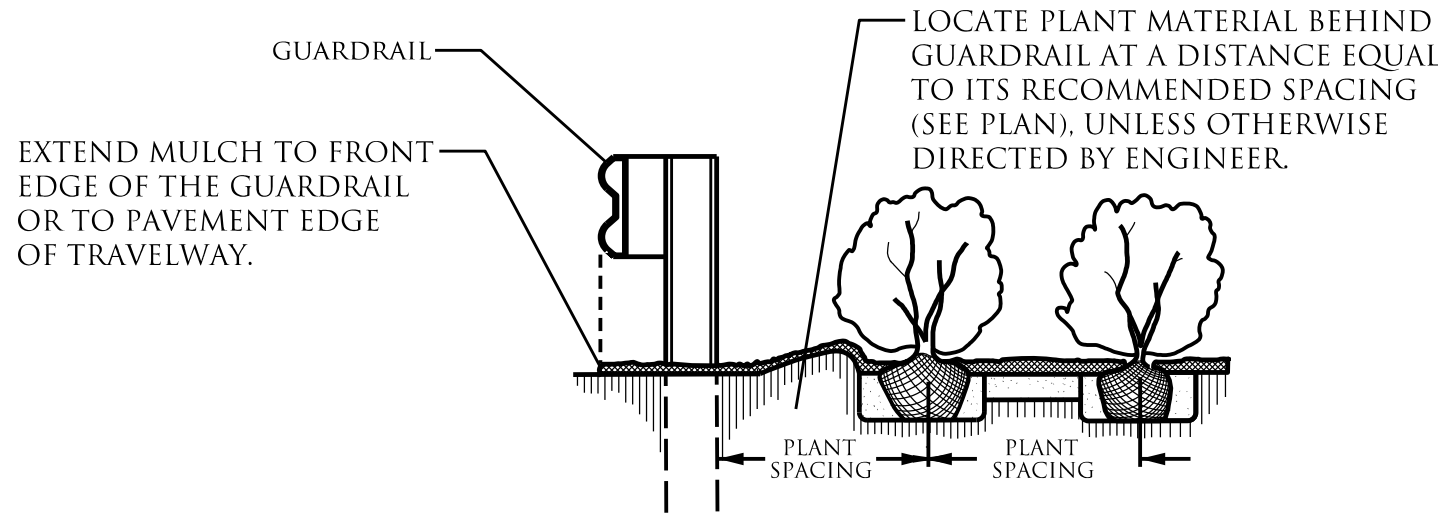

GUARDRAIL MULCHING DETAIL
USE AS DIRECTED BY FIELD ENGINEER
NTS

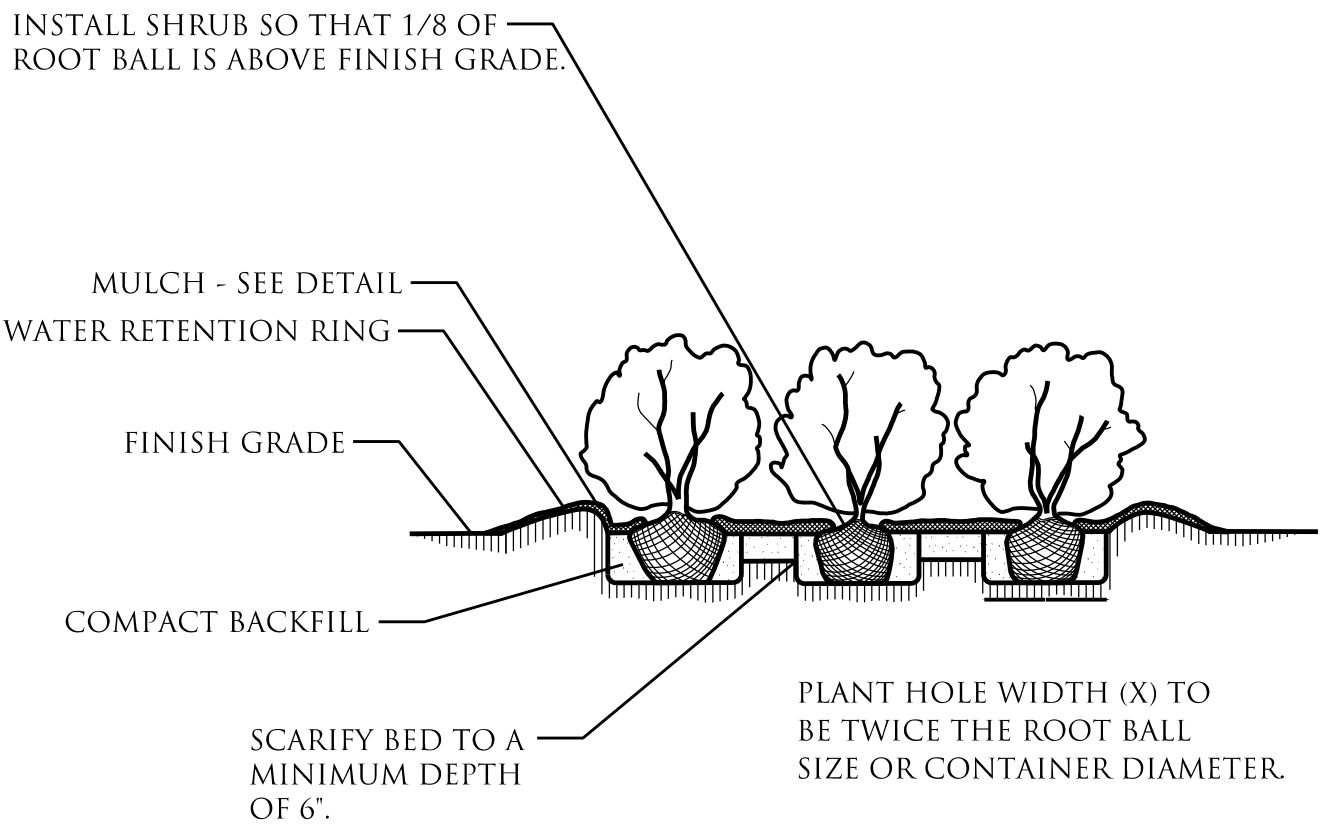


SHRUB BED PLANTING DETAIL
NTS

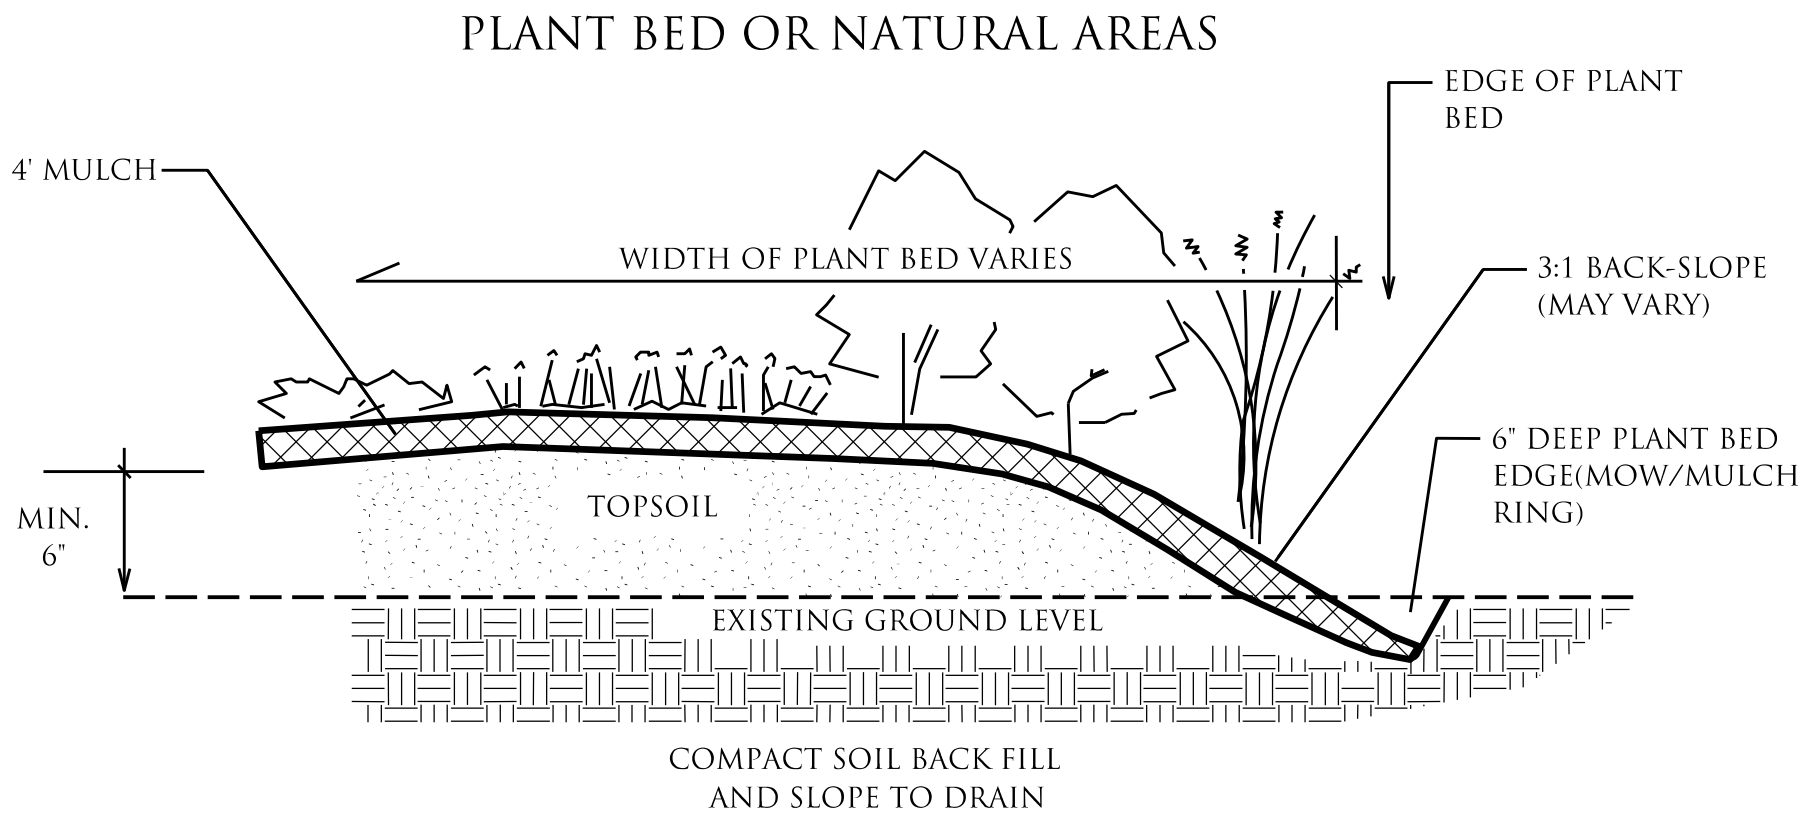


PLANT BED EDGE DETAIL
NTS


DO NOT PLACE MULCH WITHIN 2\"/>

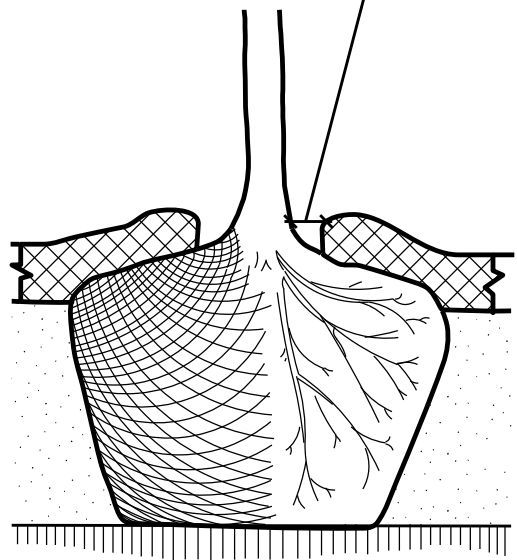

MULCH DETAIL
NTS

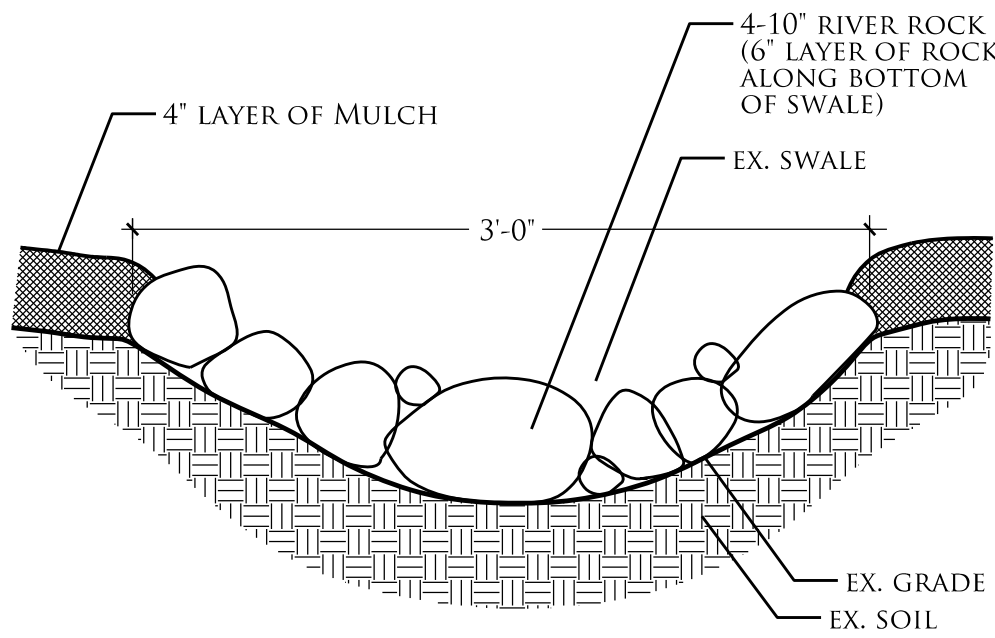


RIVER ROCK LINED SWALE
NTS

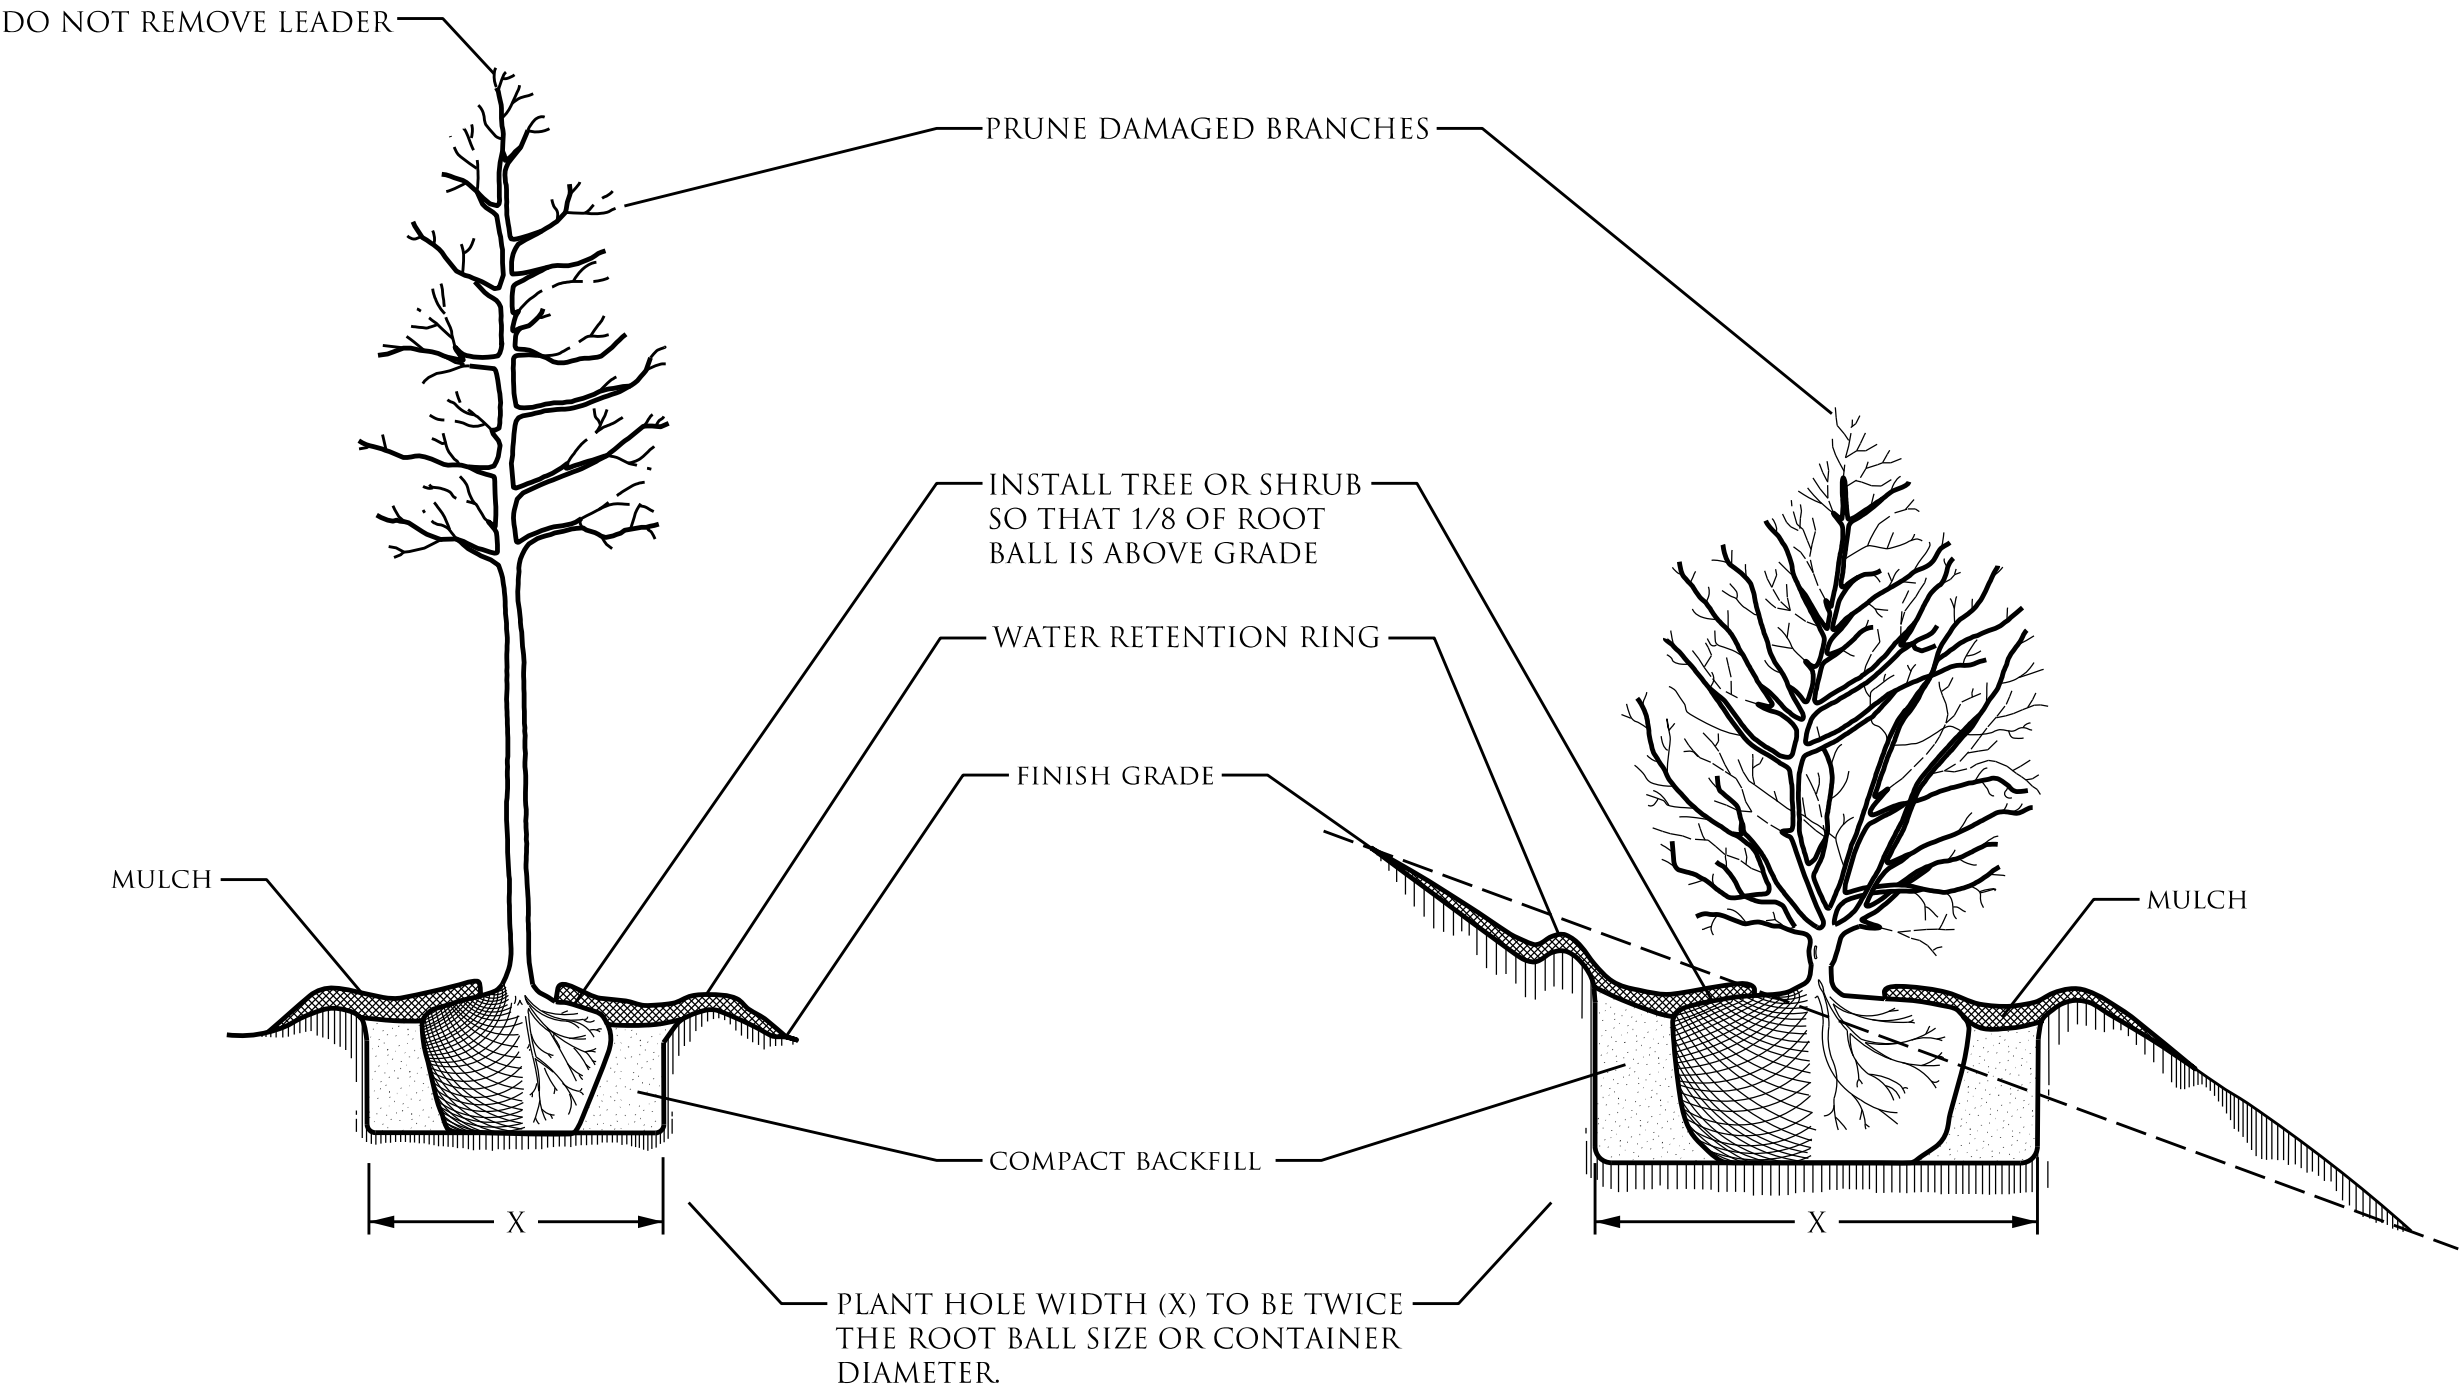

TREE OR SHRUB PLANTING DETAIL
(LEVEL GROUND)
NTS


TREE OR SHRUB PLANTING DETAIL
(SLOPING GROUND)
NTS

*EXACT LENGTH
WITHIN INDICATED
RANGE TO BE
DETERMINED BY
ENGINEER IN
FIELD

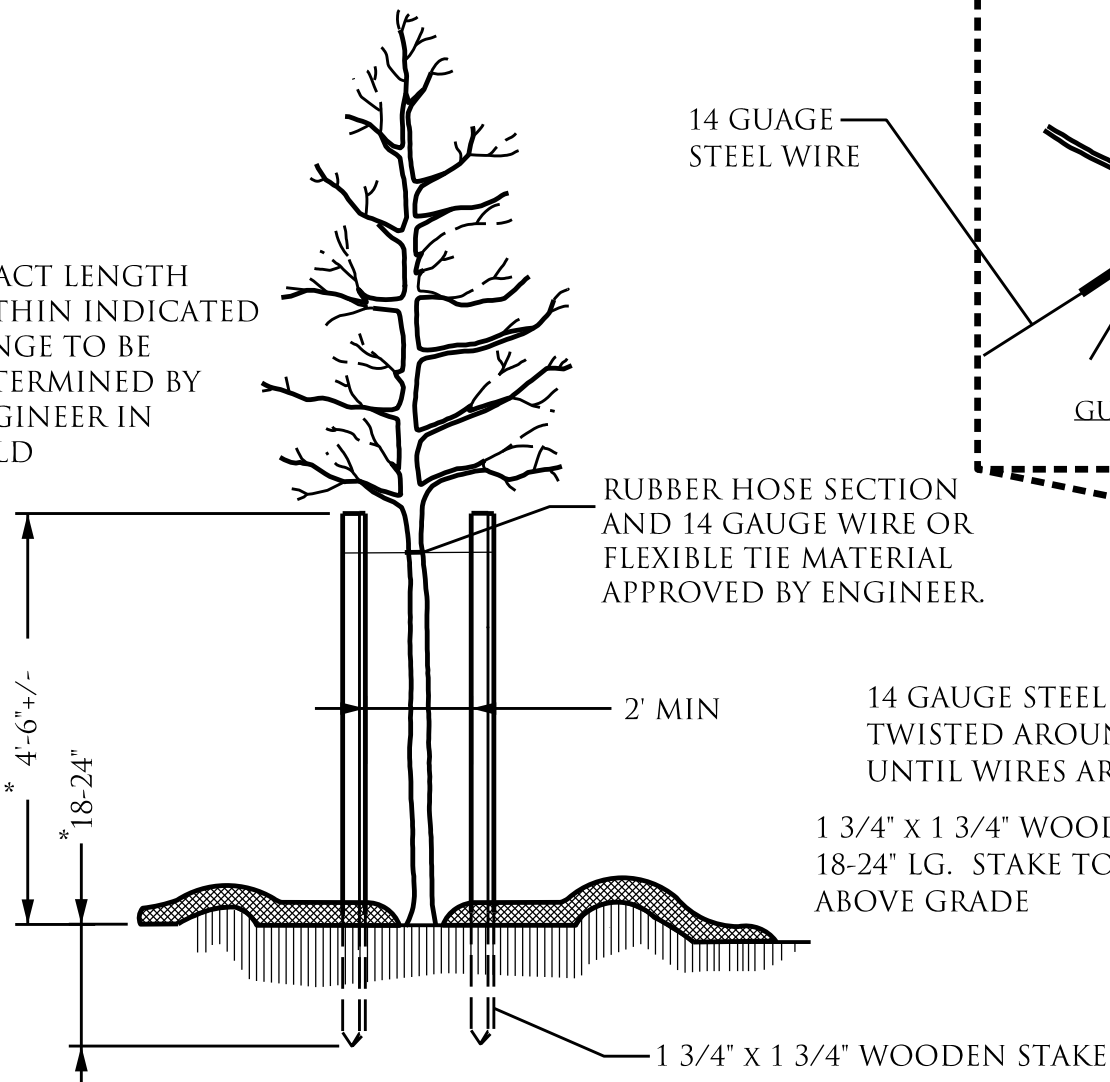


PLAN VIEW

STAKING DETAIL
(TREES 6'-10')
USE AS DIRECTED BY FIELD ENGINEER
NTS

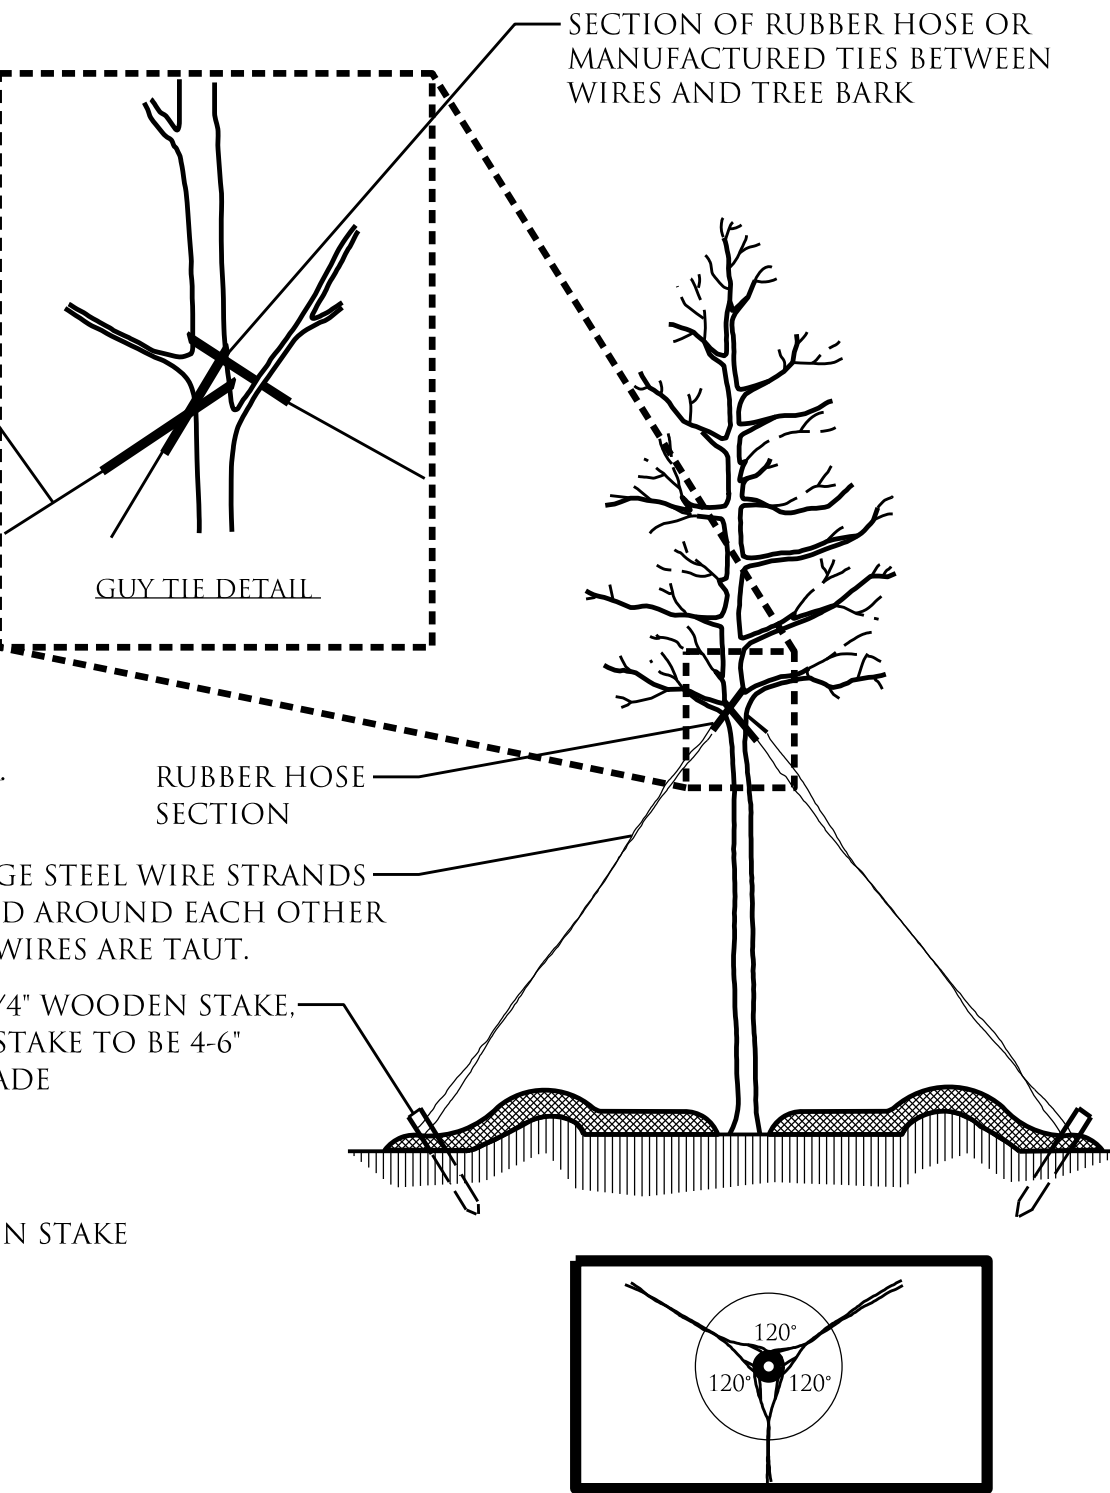


PLAN VIEW

GUYING DETAIL
(TREES 10' OR LARGER)
USE AS DIRECTED BY FIELD ENGINEER
NTS

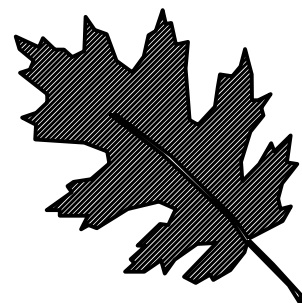

NCDOT - ROADSIDE ENVIRONMENTAL UNIT
LANDSCAPE DESIGN & DEVELOPMENT
1557 MAIL SERVICE CENTER RALEIGH NC 27699-1557
PH: 919-707-2935 FAX: 919-715-2554
[HTTP://WWW.NCDOT.ORG/DOH/OPERATIONS/DP_CHIEF_ENG/ROADSIDE/](http://www.ncdot.org/DOH/OPERATIONS/DP_CHIEF_ENG/ROADSIDE/)


US 74 IN MURPHY
CHEROKEE COUNTY
WBS #: 46305.3.57

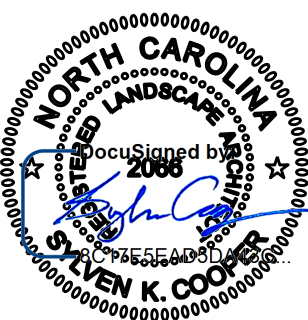



DESIGNER
KYLE COOPER

PREL. DESIGN DATE:	MARCH 2018
CHECKED BY & DATE:	---
FINAL DESIGN DATE:	OCTOBER 2018

PLANTING DETAILS
LANDSCAPE PLAN SHEET

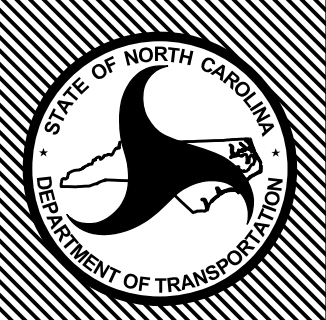


T.I.P. #	ER-5600
WBS #	46305.3.57
FED I.D. #	STBG-0074(219)
SHEET NO.:	L-2
TOTAL SHEET NO.:	L-27

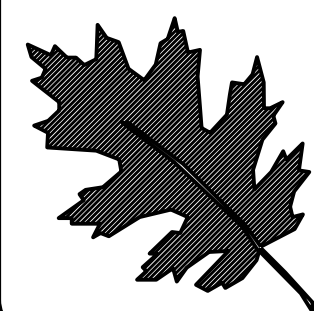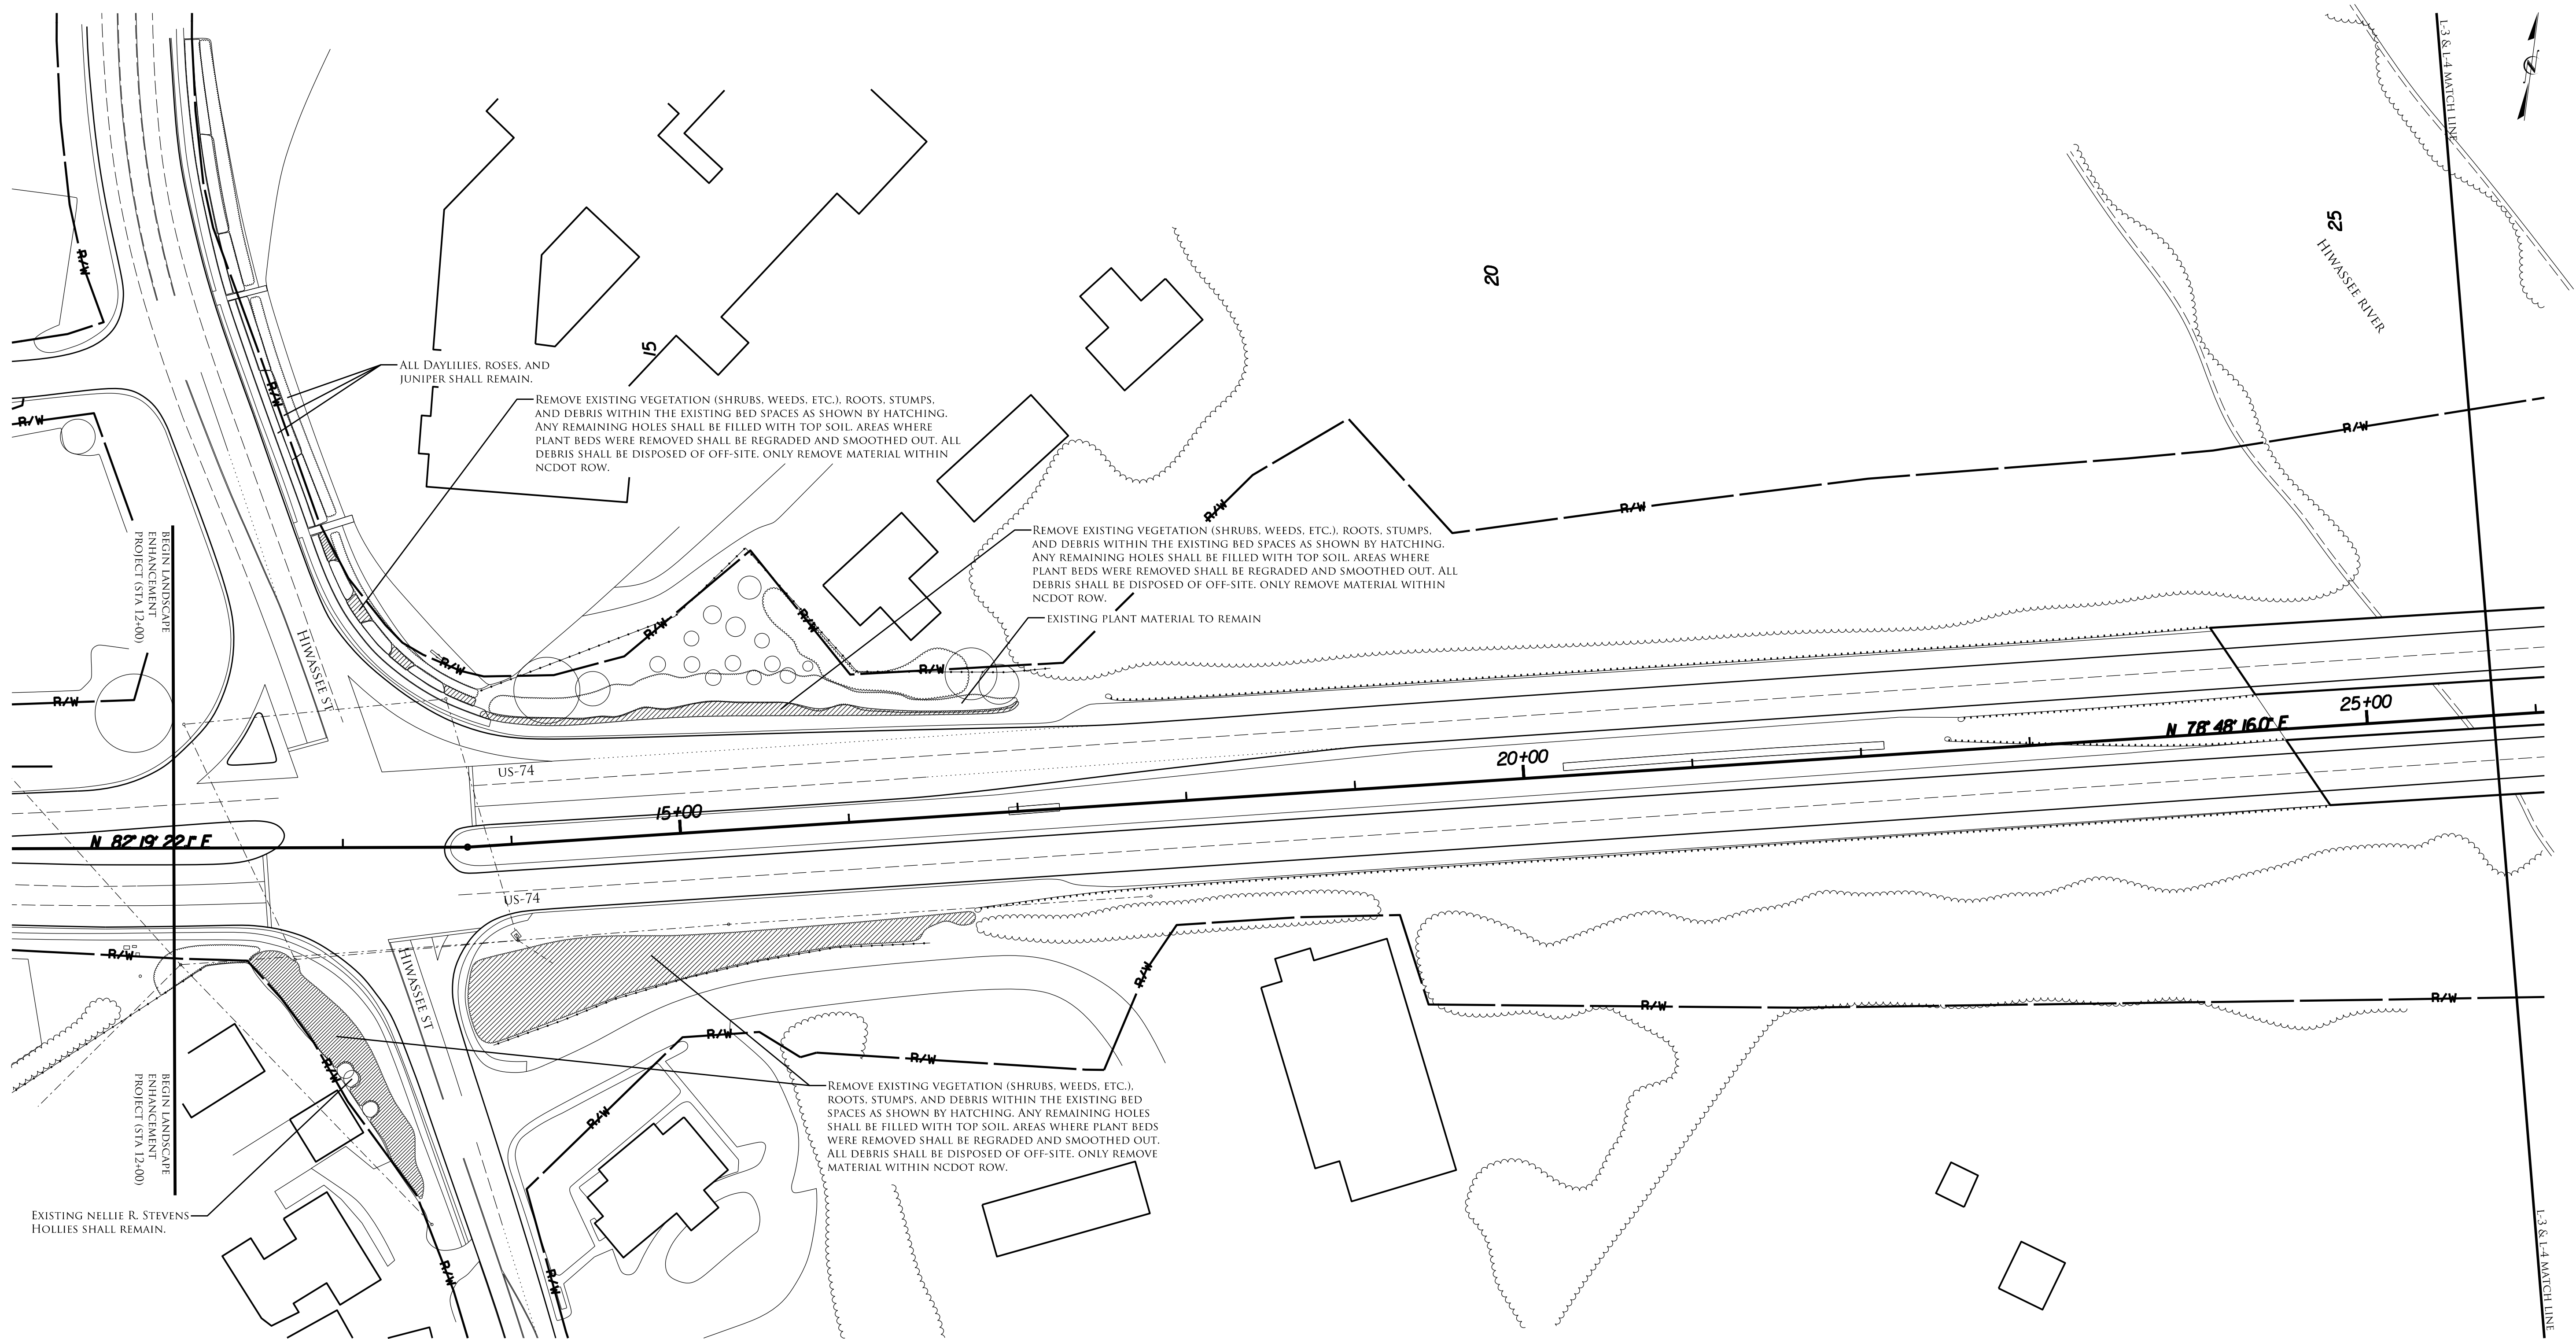

NCDOT - ROADSIDE ENVIRONMENTAL UNIT
LANDSCAPE DESIGN & DEVELOPMENT
1557 MAIL SERVICE CENTER RALEIGH NC 27699-1557
PH: 919-707-2935 FAX: 919-715-2554
[HTTP://WWW.NCDOT.ORG/DOH/OPERATIONS/DP_CHIEF_ENG/ROADSIDE/](http://www.ncdot.org/DOH/OPERATIONS/DP_CHIEF_ENG/ROADSIDE/)


US 74 IN MURPHY
CHEROKEE COUNTY
WBS #: 46305.3.57

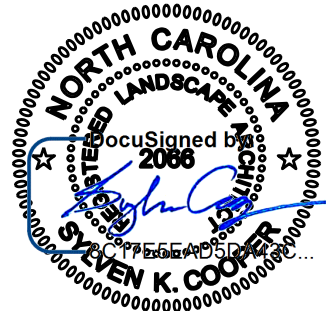


REV. DESIGNER
Kyle Cooper



SHEET DESCRIPTION:	PREL. DESIGN DATE :	MARCH 2018
	CHECKED BY & DATE :	---
	FINAL DESIGN DATE :	OCTOBER 2018


DEMOLITION PLAN
LANDSCAPE PLAN SHEET

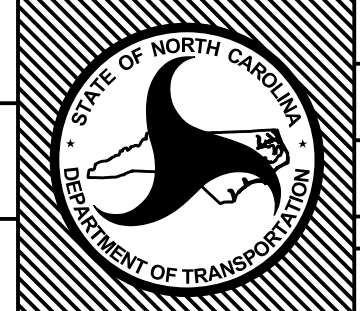

T.I.P. #	ER-5600
WBS #	46305.3.57
FED I.D. #	STBG-0074(219)
SHEET NO. :	L-3
TOTAL SHEET NO. :	L-27



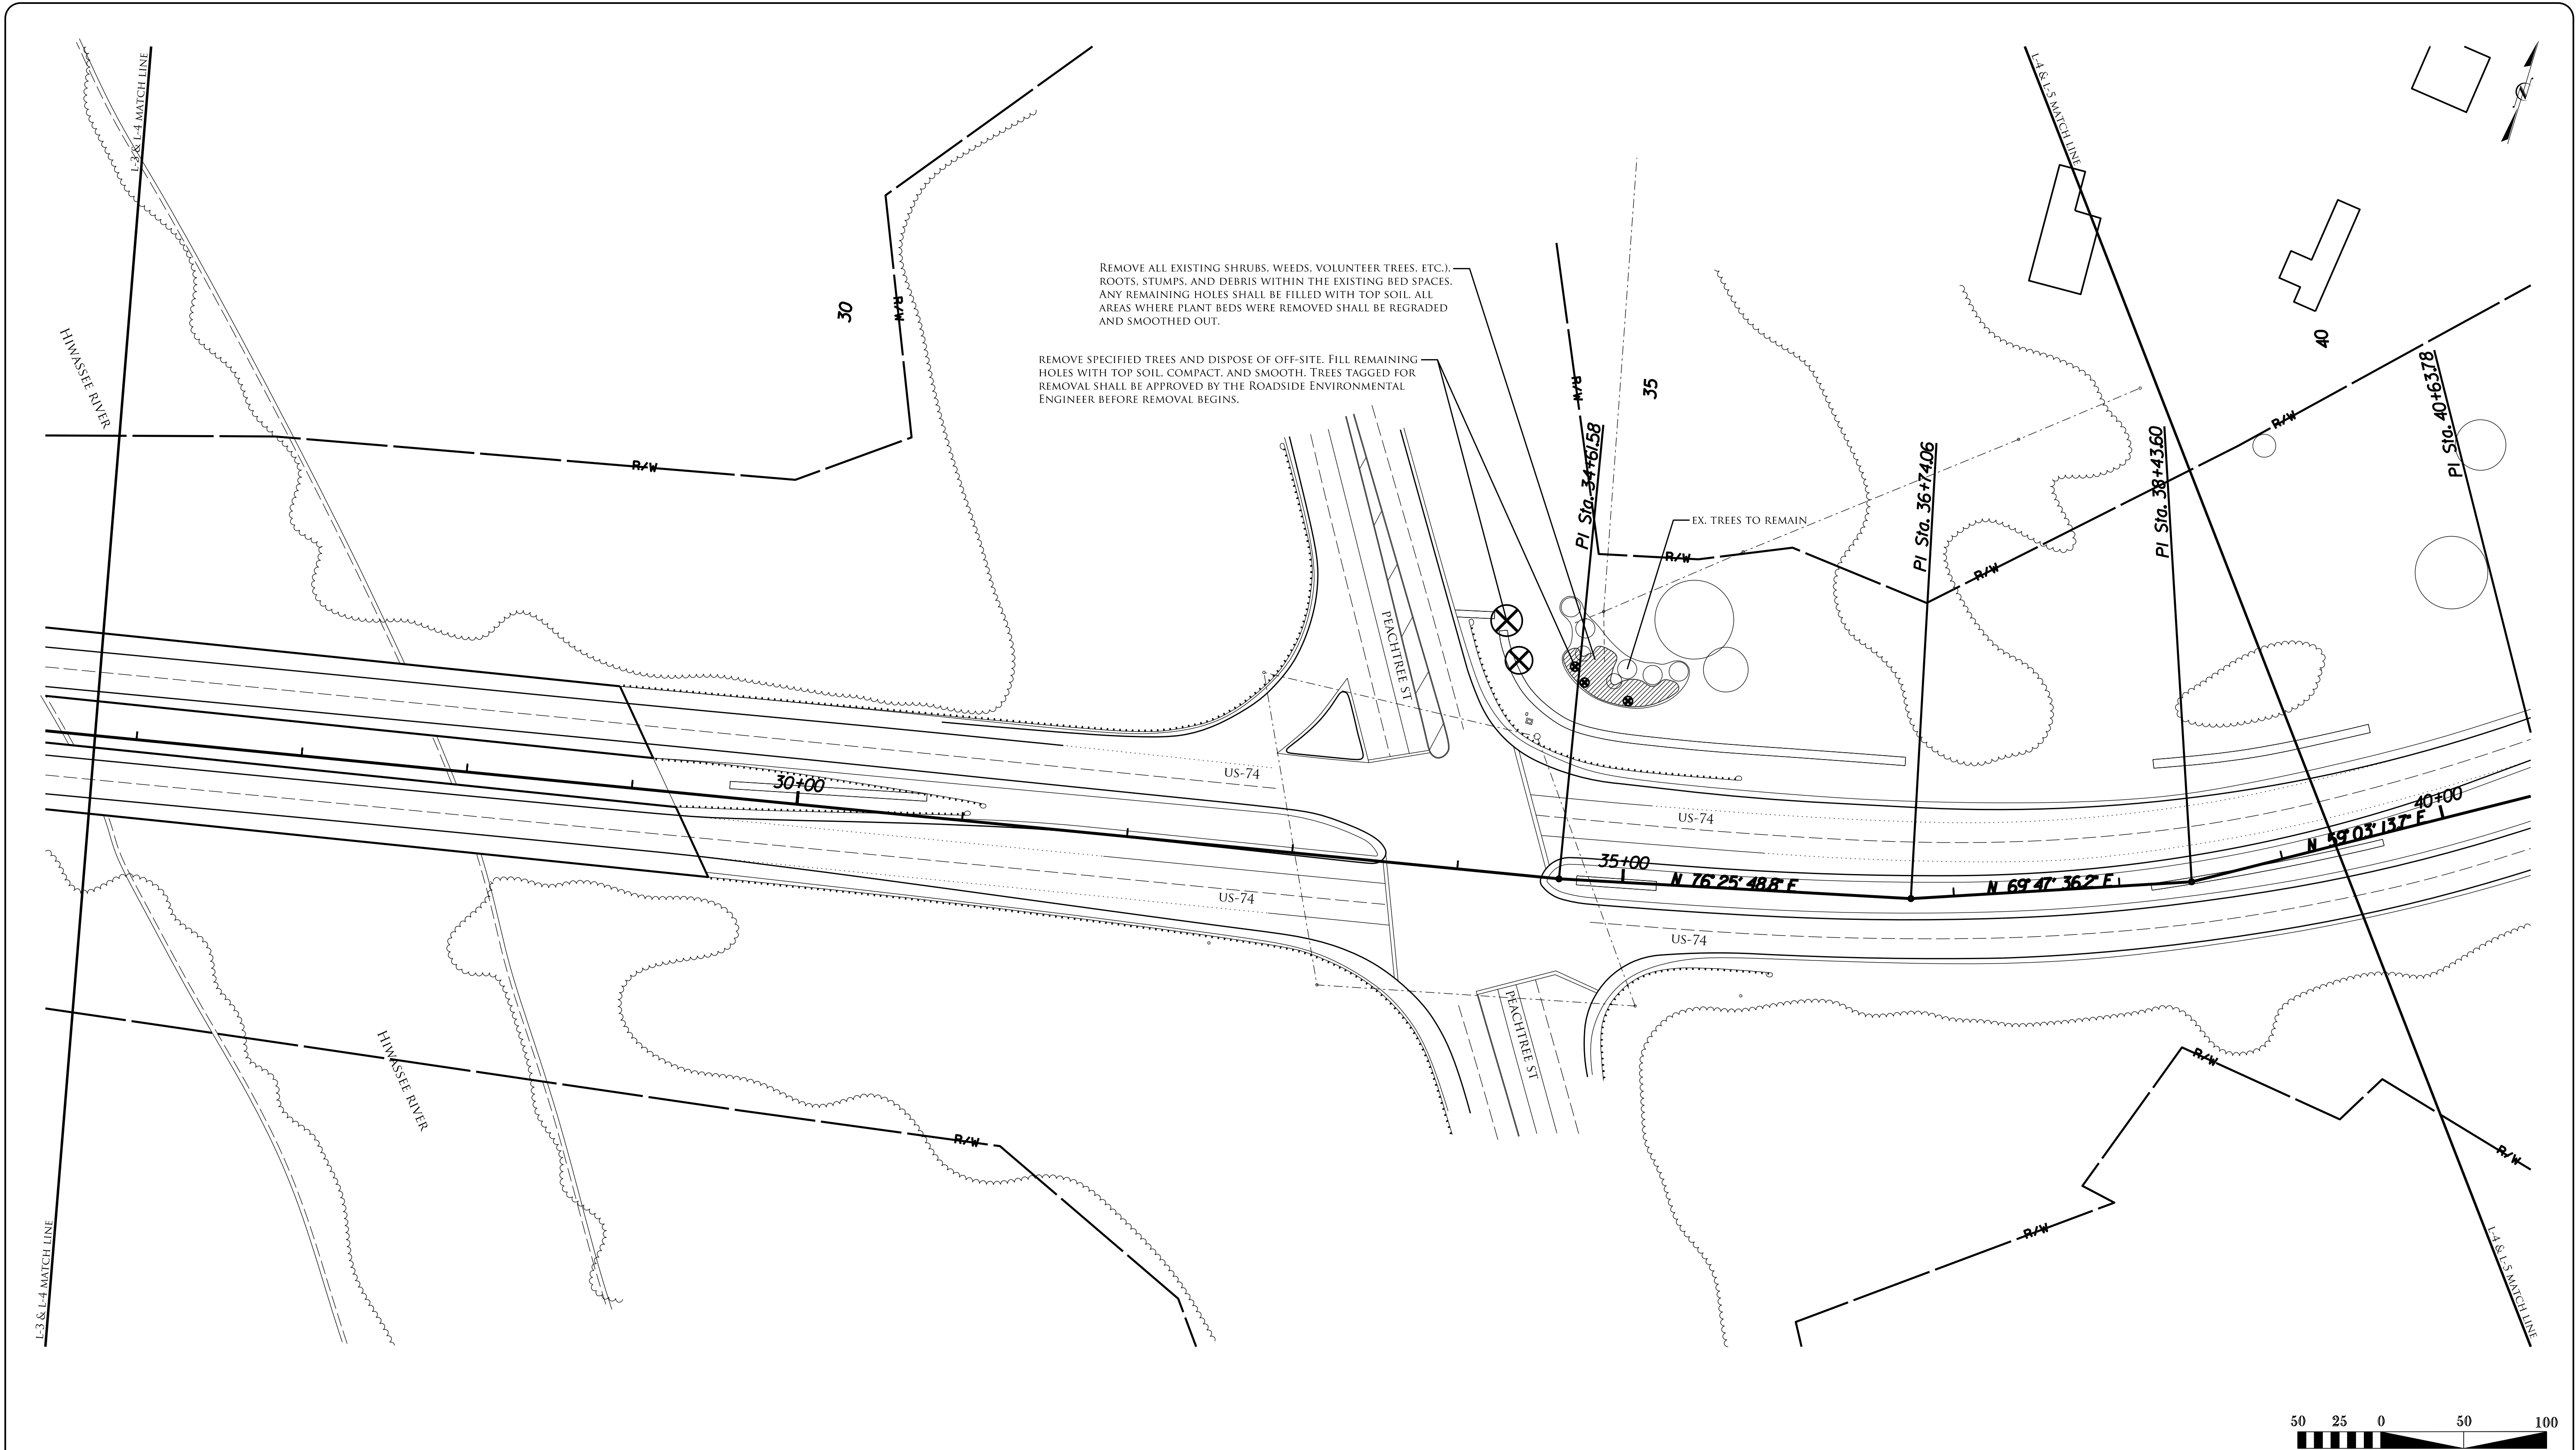


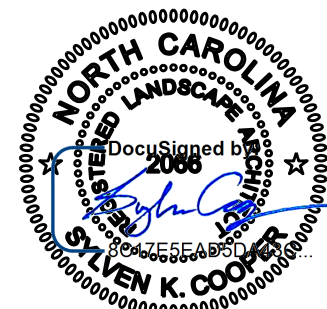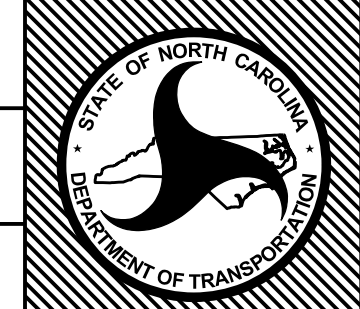	NCDOT - ROADSIDE ENVIRONMENTAL UNIT LANDSCAPE DESIGN & DEVELOPMENT 1557 MAIL SERVICE CENTER RALEIGH NC 27699-1557 PH: 919-707-2935 FAX: 919-715-2554 HTTP://WWW.NCDOT.ORG/DOH/OPERATIONS/DP_CHIEF_ENG/ROADSIDE/		US 74 IN MURPHY CHEROKEE COUNTY WBS #: 46305.3.57		 REV. DESIGNER <i>Kyle Cooper</i>	SHEET DESCRIPTION:		PREL. DESIGN DATE : MARCH 2018	DEMOLITION PLAN		T.I.P. # ER-5600	
						CHECKED BY & DATE : - - - -	LANDSCAPE PLAN SHEET	WBS # 46305.3.57				
						FINAL DESIGN DATE : OCTOBER 2018		FED I.D. # STBG-0074(219)				
								SHEET NO : L-4	TOTAL SHEET NO : L-27			

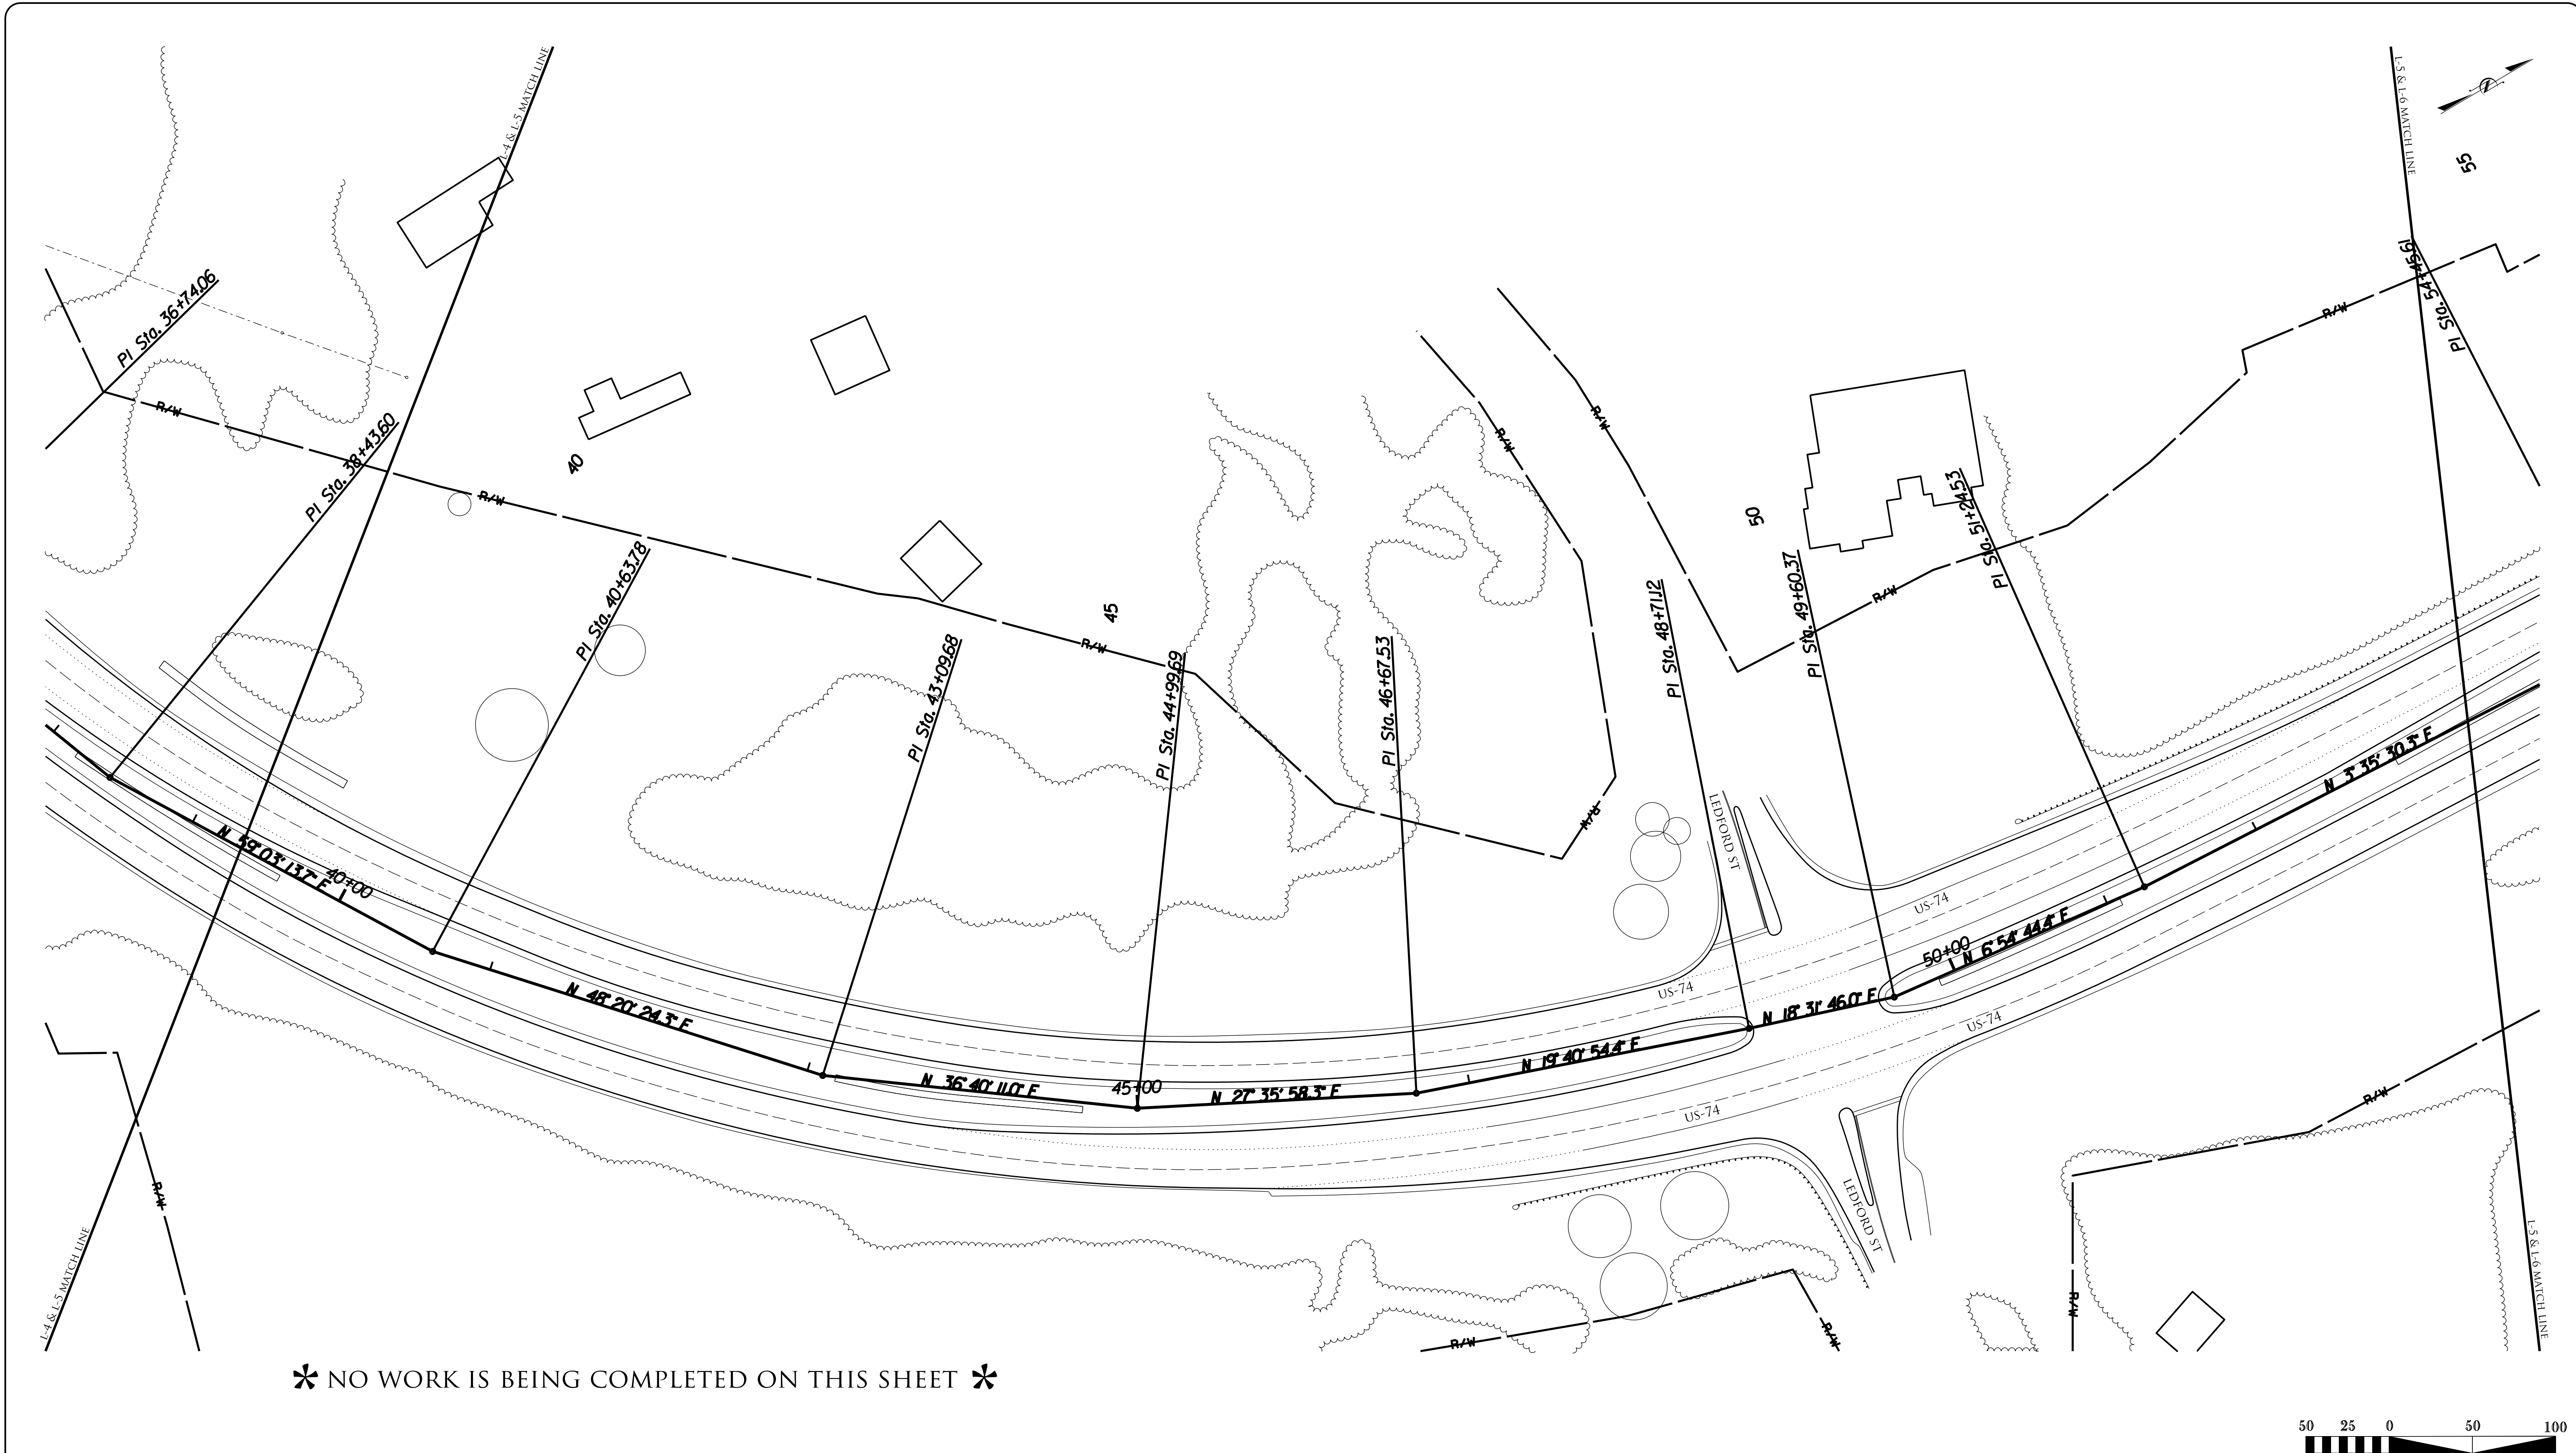

* NO WORK IS BEING COMPLETED ON THIS SHEET *

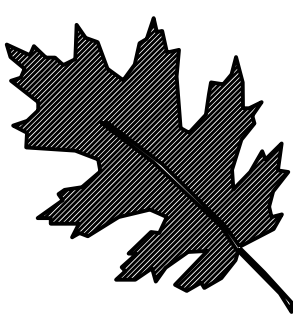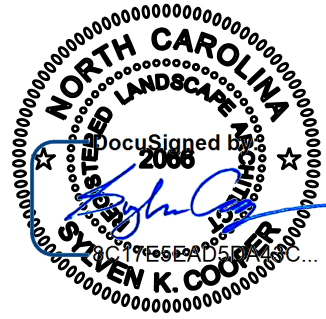
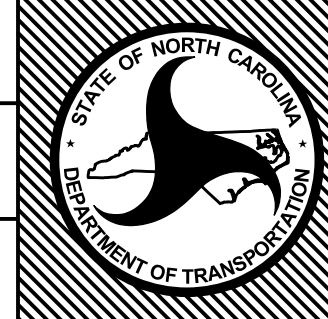



	NCDOT - ROADSIDE ENVIRONMENTAL UNIT LANDSCAPE DESIGN & DEVELOPMENT 1557 MAIL SERVICE CENTER RALEIGH NC 27699-1557 PH: 919-707-2935 FAX: 919-715-2554 HTTP://WWW.NCDOT.ORG/DOH/OPERATIONS/DP_CHIEF_ENG/ROADSIDE/	US 74 IN MURPHY CHEROKEE COUNTY WBS #: 46305.3.57	 DESIGNED BY <i>Kyle Cooper</i>	PREL. DESIGN DATE : MARCH 2018	DEMOLITION PLAN		T.I.P. # ER-5600
				CHECKED BY & DATE : - - - -	LANDSCAPE PLAN SHEET		WBS # 46305.3.57
				FINAL DESIGN DATE : OCTOBER 2018			FED I.D. # STBG-0074(219)
							SHEET NO. : L-5 TOTAL SHEET NO. : L-27




* NO WORK IS BEING COMPLETED ON THIS SHEET *

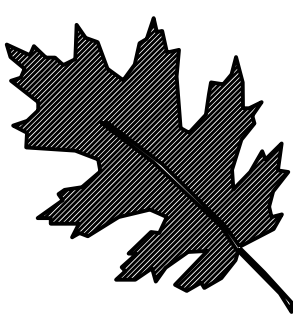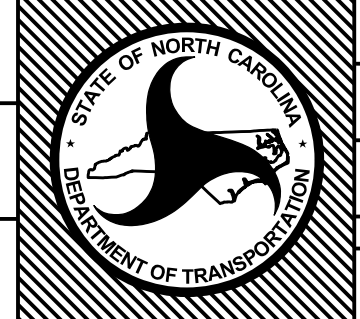

	NCDOT - ROADSIDE ENVIRONMENTAL UNIT LANDSCAPE DESIGN & DEVELOPMENT 1557 MAIL SERVICE CENTER RALEIGH NC 27699-1557 PH: 919-707-2935 FAX: 919-715-2554 HTTP://WWW.NCDOT.ORG/DOH/OPERATIONS/DP_CHIEF_ENG/ROADSIDE/	US 74 IN MURPHY CHEROKEE COUNTY WBS #: 46305.3.57	 REG. DESIGNER <i>Kyle Cooper</i>	PREL. DESIGN DATE: MARCH 2018		DEMOLITION PLAN			T.I.P. # ER-5600	
				CHECKED BY & DATE: - - - -		LANDSCAPE PLAN SHEET			WBS # 46305.3.57	
				FINAL DESIGN DATE: OCTOBER 2018					FED I.D. # STBG-0074(219)	
									SHEET NO.: L-6 TOTAL SHEET NO.: L-27	

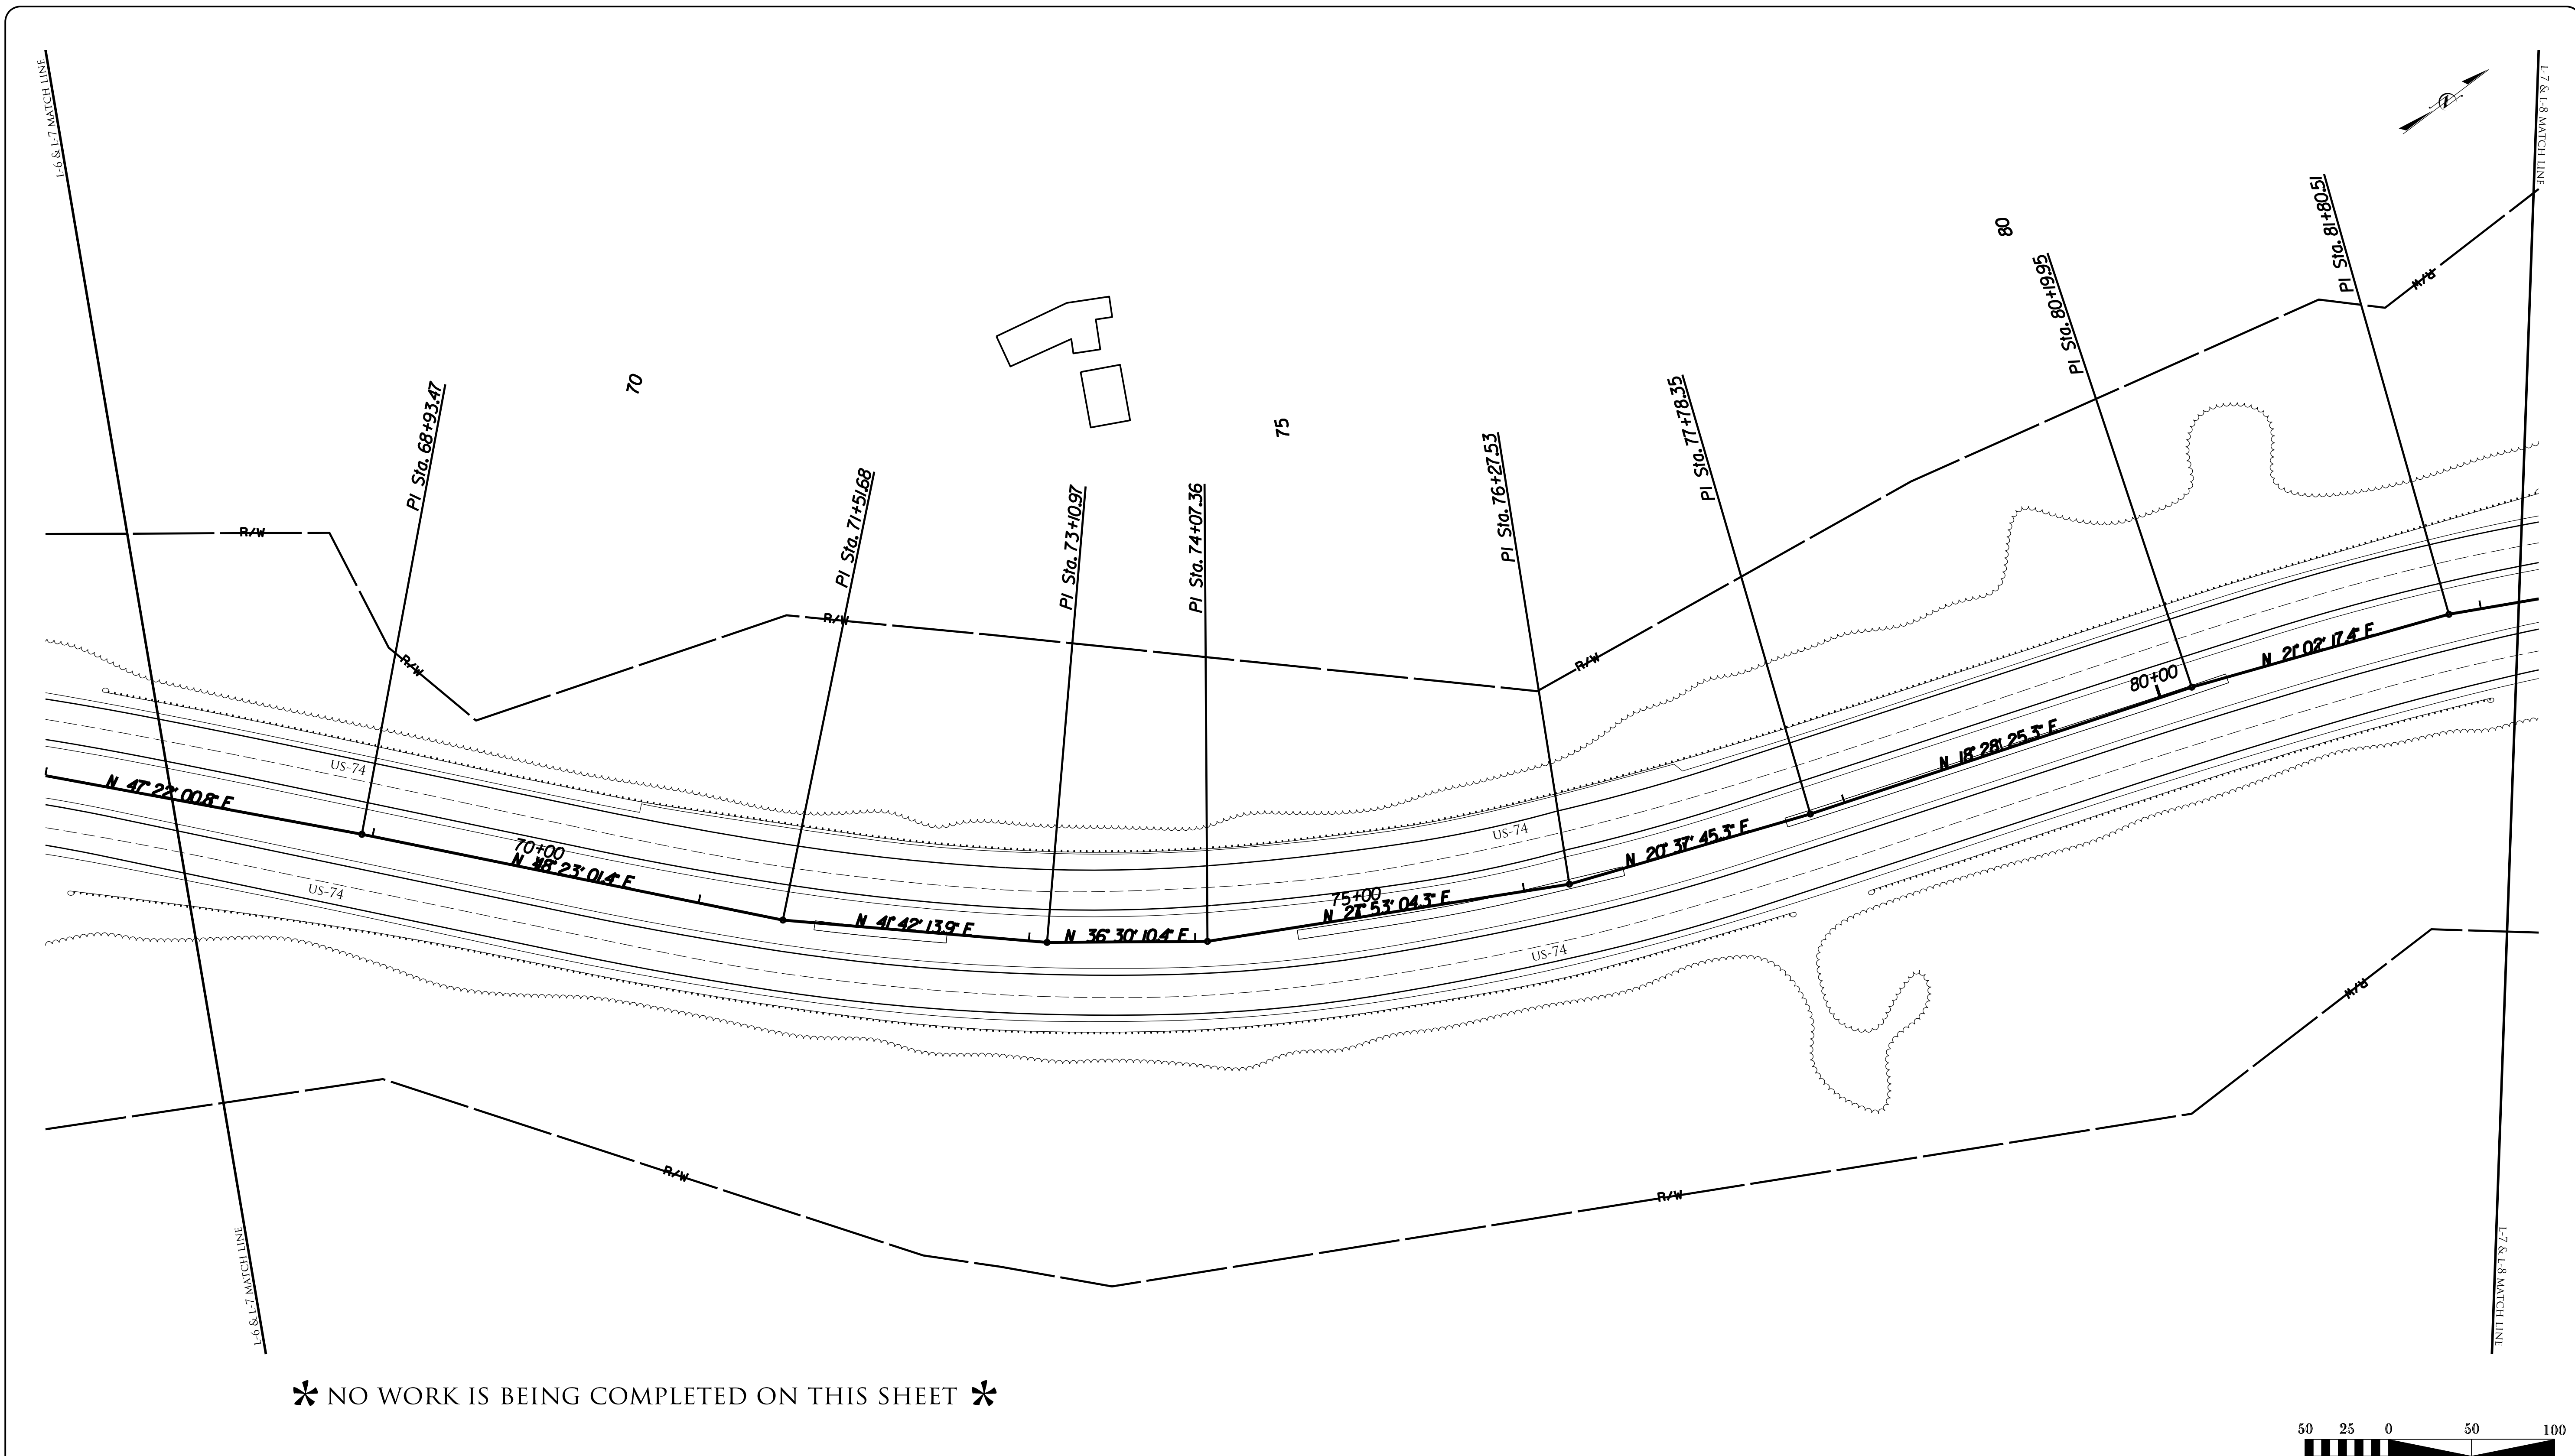


* NO WORK IS BEING COMPLETED ON THIS SHEET *

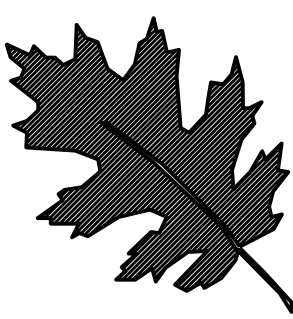


NCDOT - ROADSIDE ENVIRONMENTAL UNIT
LANDSCAPE DESIGN & DEVELOPMENT
1557 MAIL SERVICE CENTER RALEIGH NC 27699-1557
PH: 919-707-2935 FAX: 919-715-2554
[HTTP://WWW.NCDOT.ORG/DOH/OPERATIONS/DP_CHIEF_ENG/ROADSIDE/](http://www.ncdot.org/DOH/OPERATIONS/DP_CHIEF_ENG/ROADSIDE/)

US 74 IN MURPHY
CHEROKEE COUNTY
WBS #: 46305.3.57

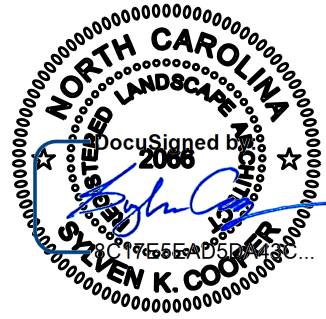


PREP. DESIGNER
Kyle Cooper


SHEET DESCRIPTION:	PREL. DESIGN DATE :	MARCH 2018	DEMOLITION PLAN
	CHECKED BY & DATE :	---	LANDSCAPE PLAN SHEET
	FINAL DESIGN DATE :	OCTOBER 2018	

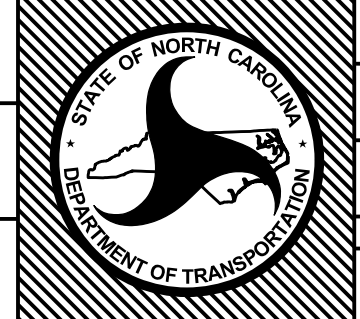

T.I.P. #	ER-5600
WBS #	46305.3.57
FED I.D. #	STBG-0074(219)
SHEET NO. :	L-7
TOTAL SHEET NO. :	L-27




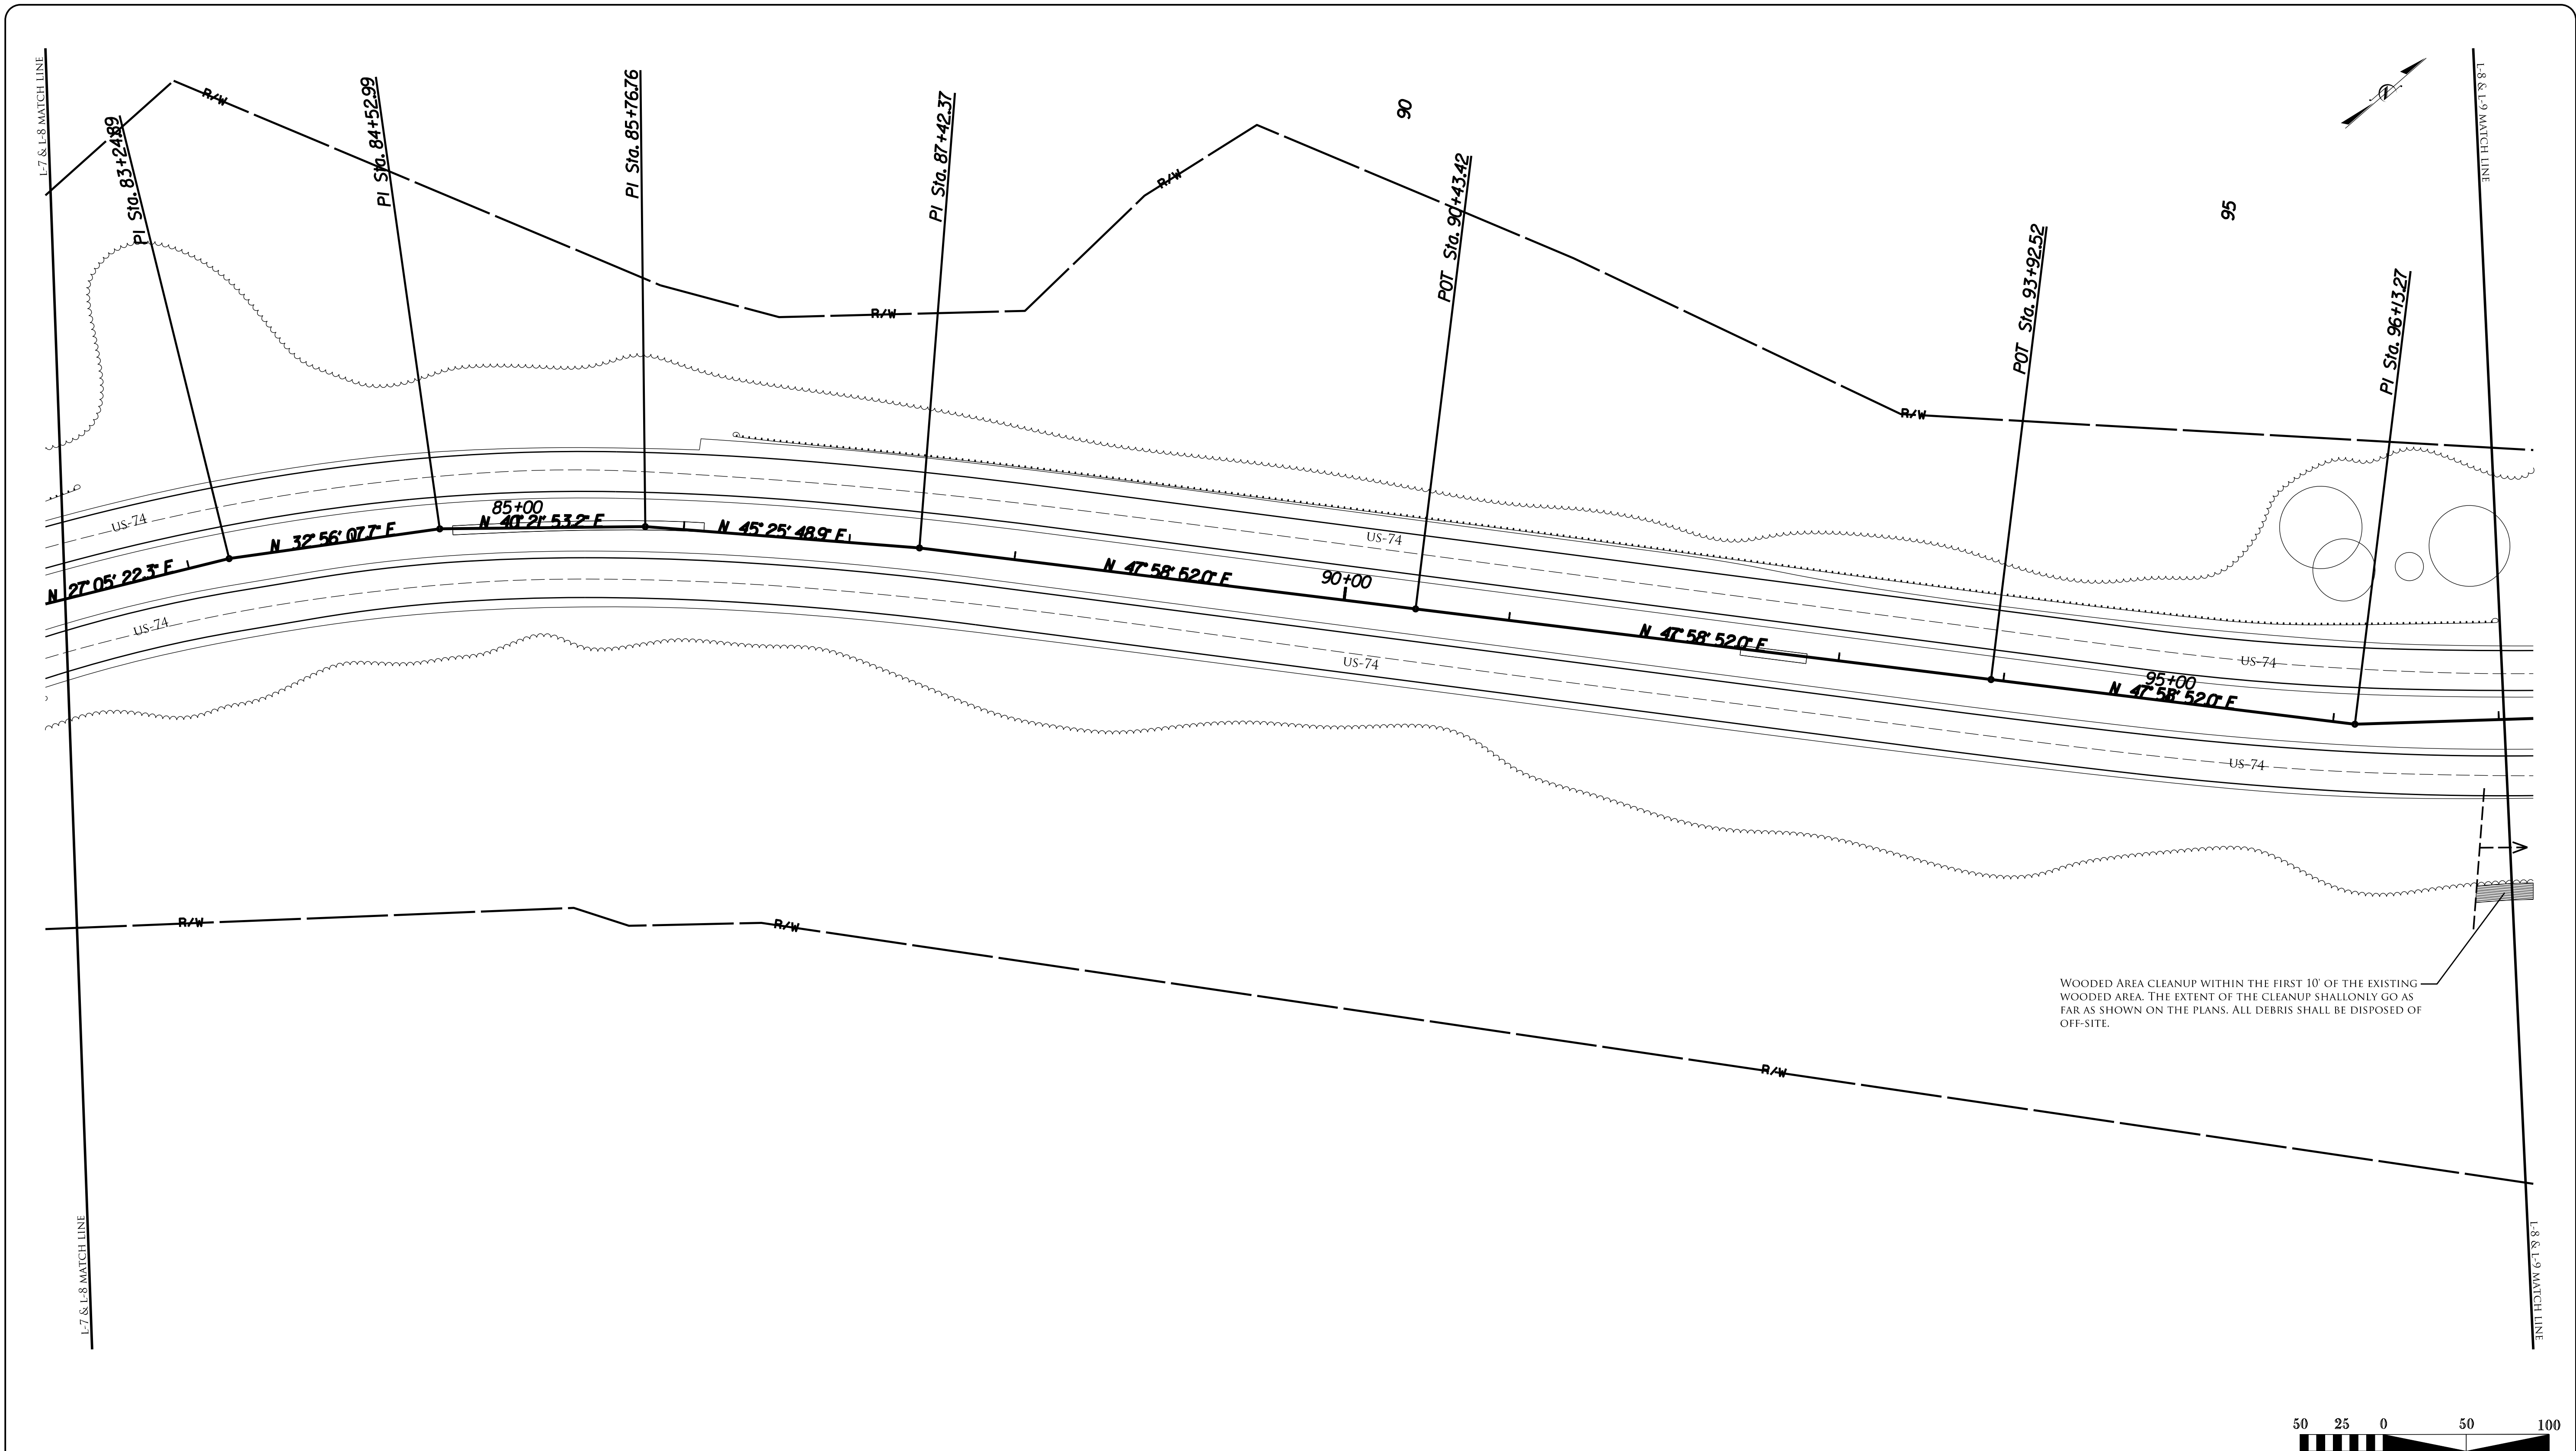

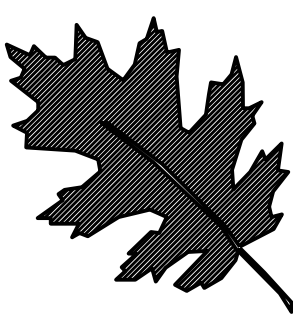


NCDOT - ROADSIDE ENVIRONMENTAL UNIT
LANDSCAPE DESIGN & DEVELOPMENT
1557 MAIL SERVICE CENTER RALEIGH NC 27699-1557
PH: 919-707-2935 FAX: 919-715-2554
[HTTP://WWW.NCDOT.ORG/DOH/OPERATIONS/DP/CHIEF_ENG/ROADSIDE/](http://www.ncdot.org/DOH/OPERATIONS/DP/CHIEF_ENG/ROADSIDE/)

US 74 IN MURPHY
CHEROKEE COUNTY
WBS #: 46305.3.57

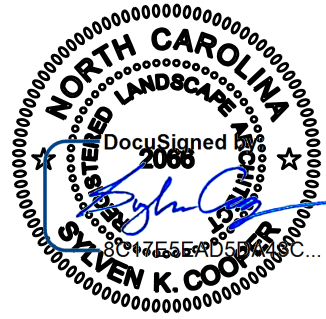


REV. DESIGNER
Kyle Cooper


SHEET DESCRIPTION:	PREL. DESIGN DATE : MARCH 2018	DEMOLITION PLAN
	CHECKED BY & DATE : - - - -	LANDSCAPE PLAN SHEET
	FINAL DESIGN DATE : OCTOBER 2018	

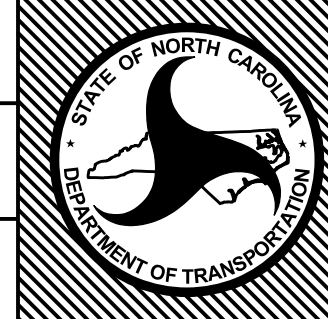



T.I.P. # ER-5600
WBS # 46305.3.57
FED I.D. # STBG-0074(219)
SHEET NO. : L-8
TOTAL SHEET NO. : L-27

WOODED AREA CLEANUP WITHIN THE FIRST 10' OF THE EXISTING
WOODED AREA. THE EXTENT OF THE CLEANUP SHALL ONLY GO AS
FAR AS SHOWN ON THE PLANS. ALL DEBRIS SHALL BE DISPOSED OF
OFF-SITE.

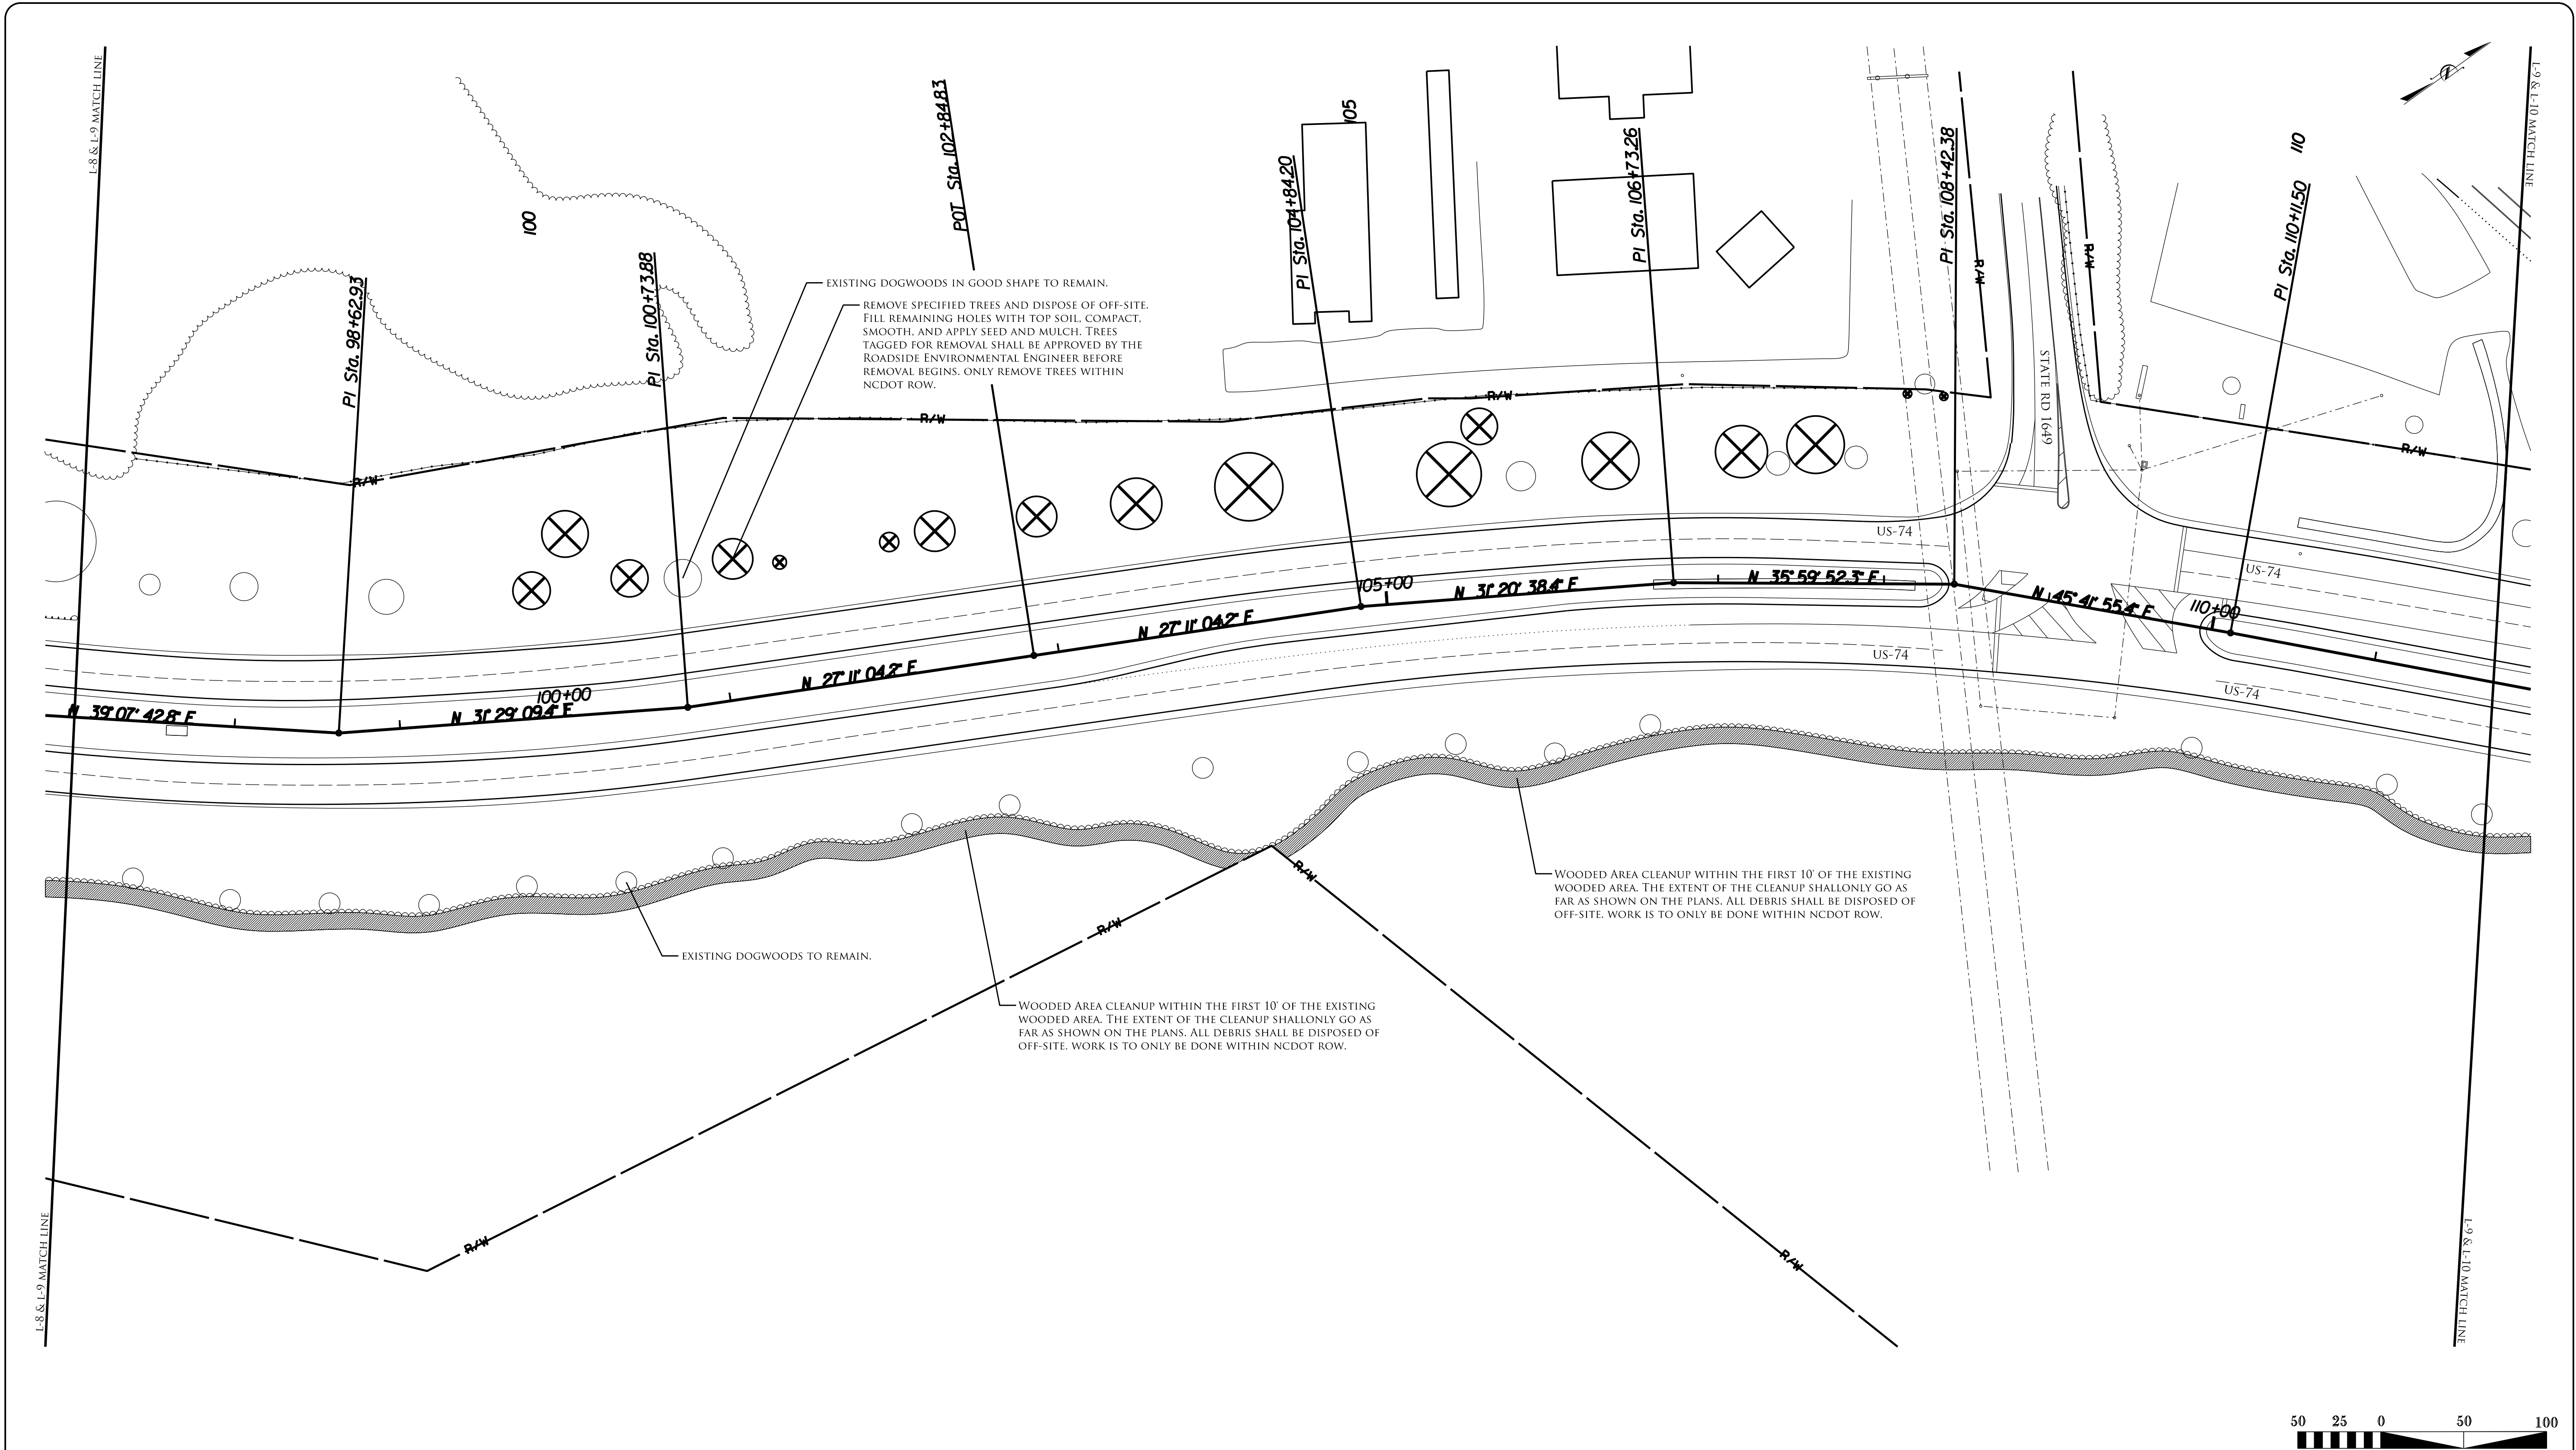

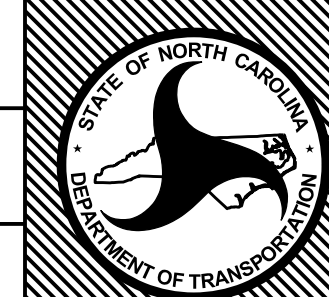
	NCDOT - ROADSIDE ENVIRONMENTAL UNIT LANDSCAPE DESIGN & DEVELOPMENT 1557 MAIL SERVICE CENTER RALEIGH NC 27699-1557 PH: 919-707-2935 FAX: 919-715-2554 HTTP://WWW.NCDOT.ORG/DOH/OPERATIONS/DP_CHIEF_ENG/ROADSIDE/		US 74 IN MURPHY CHEROKEE COUNTY WBS #: 46305.3.57		 REV. DESIGNER <i>Kyle Cooper</i>	SHEET DESCRIPTION:	PREL. DESIGN DATE : MARCH 2018	DEMOLITION PLAN		T.I.P. # ER-5600	
	CHECKED BY & DATE : - - - -	LANDSCAPE PLAN SHEET					WBS # 46305.3.57				
	FINAL DESIGN DATE : OCTOBER 2018						FED I.D. # STBG-0074(219)				
							SHEET NO. : L-9	TOTAL SHEET NO. : L-27			

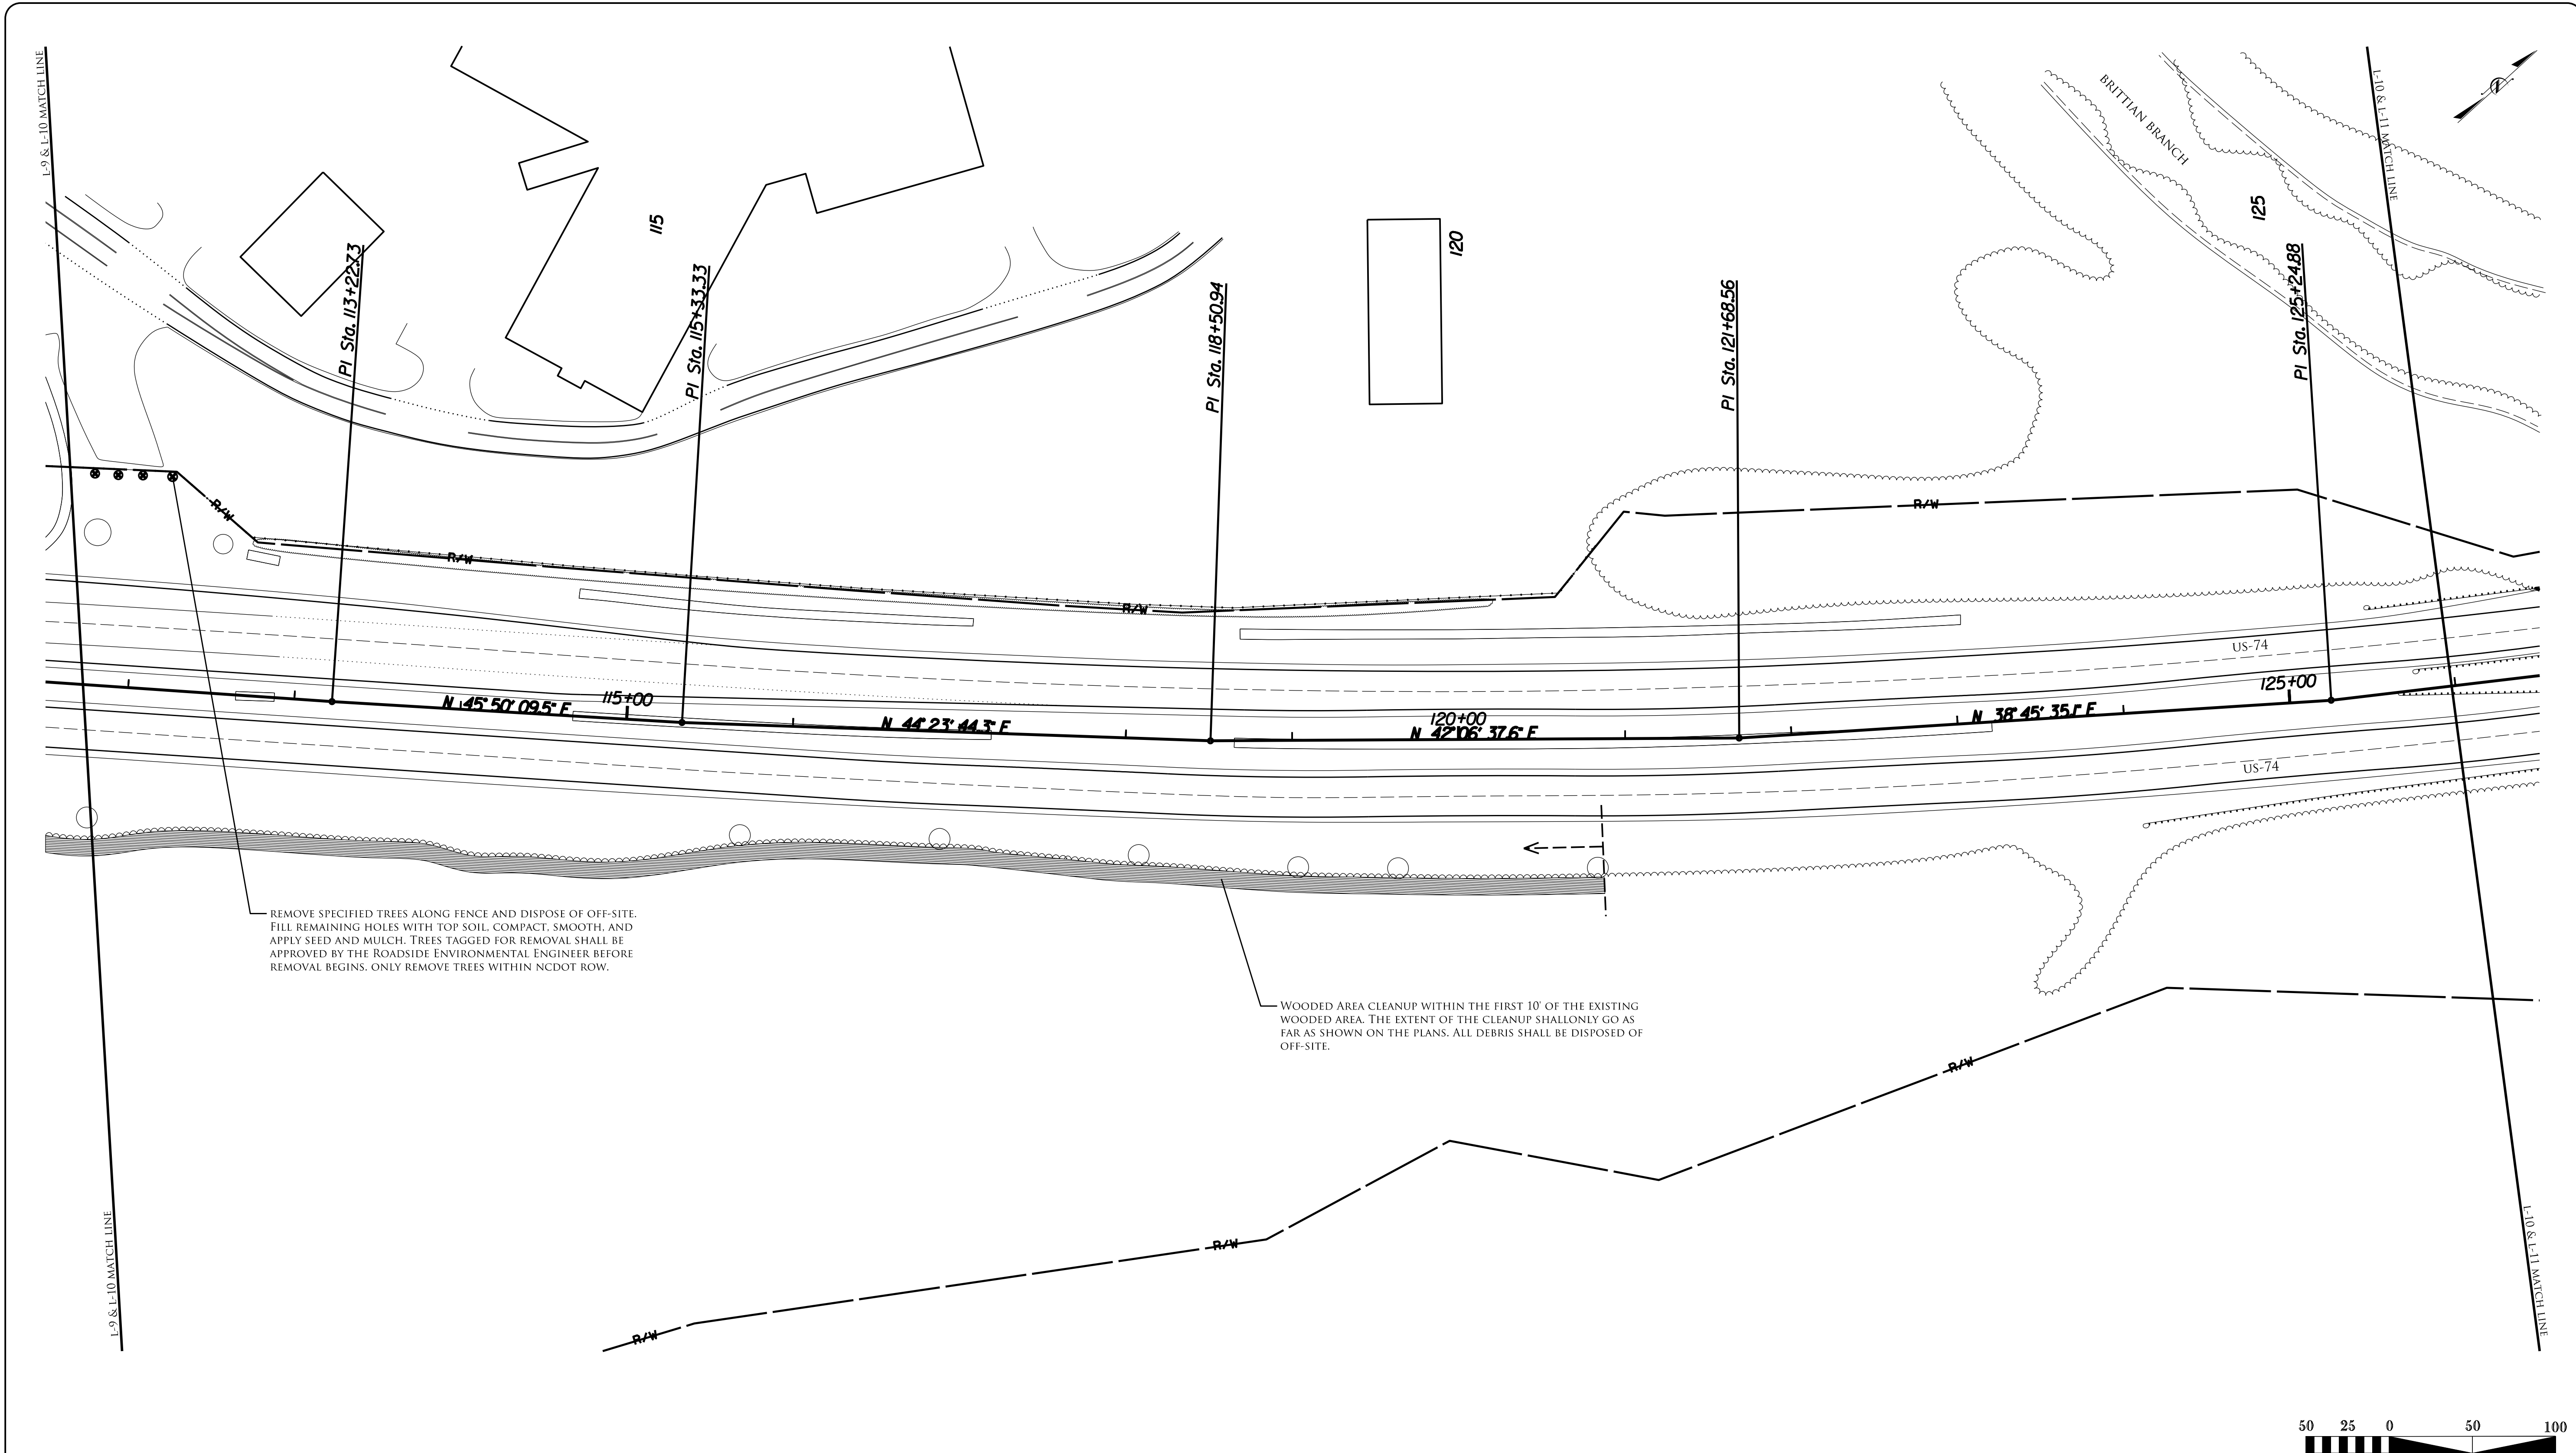

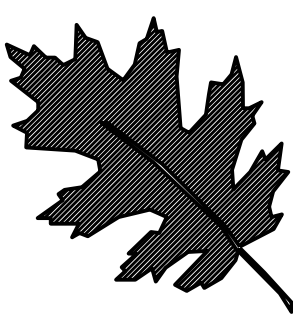


NCDOT - ROADSIDE ENVIRONMENTAL UNIT
LANDSCAPE DESIGN & DEVELOPMENT
1557 MAIL SERVICE CENTER RALEIGH NC 27699-1557
PH: 919-707-2935 FAX: 919-715-2554
[HTTP://WWW.NCDOT.ORG/DOH/OPERATIONS/DP_CHIEF_ENG/ROADSIDE/](http://www.ncdot.org/DOH/OPERATIONS/DP_CHIEF_ENG/ROADSIDE/)

US 74 IN MURPHY
CHEROKEE COUNTY
WBS #: 46305.3.57

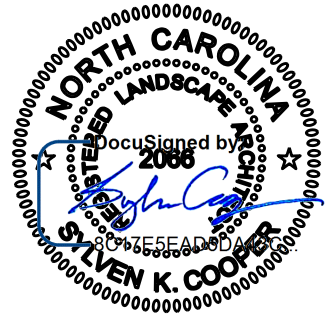


REV. DESIGNER
Kyle Cooper

SHEET DESCRIPTION:	PREL. DESIGN DATE :	MARCH 2018	DEMOLITION PLAN
	CHECKED BY & DATE :	---	LANDSCAPE PLAN SHEET
	FINAL DESIGN DATE :	OCTOBER 2018	

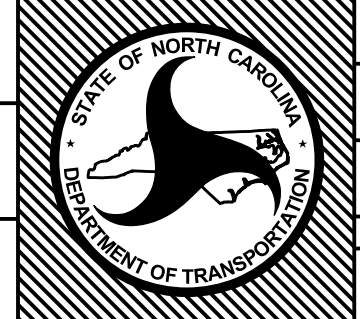




T.I.P. #	ER-5600
WBS #	46305.3.57
FED I.D. #	STBG-0074(219)
SHEET NO.:	L-10
TOTAL SHEET NO.:	L-27




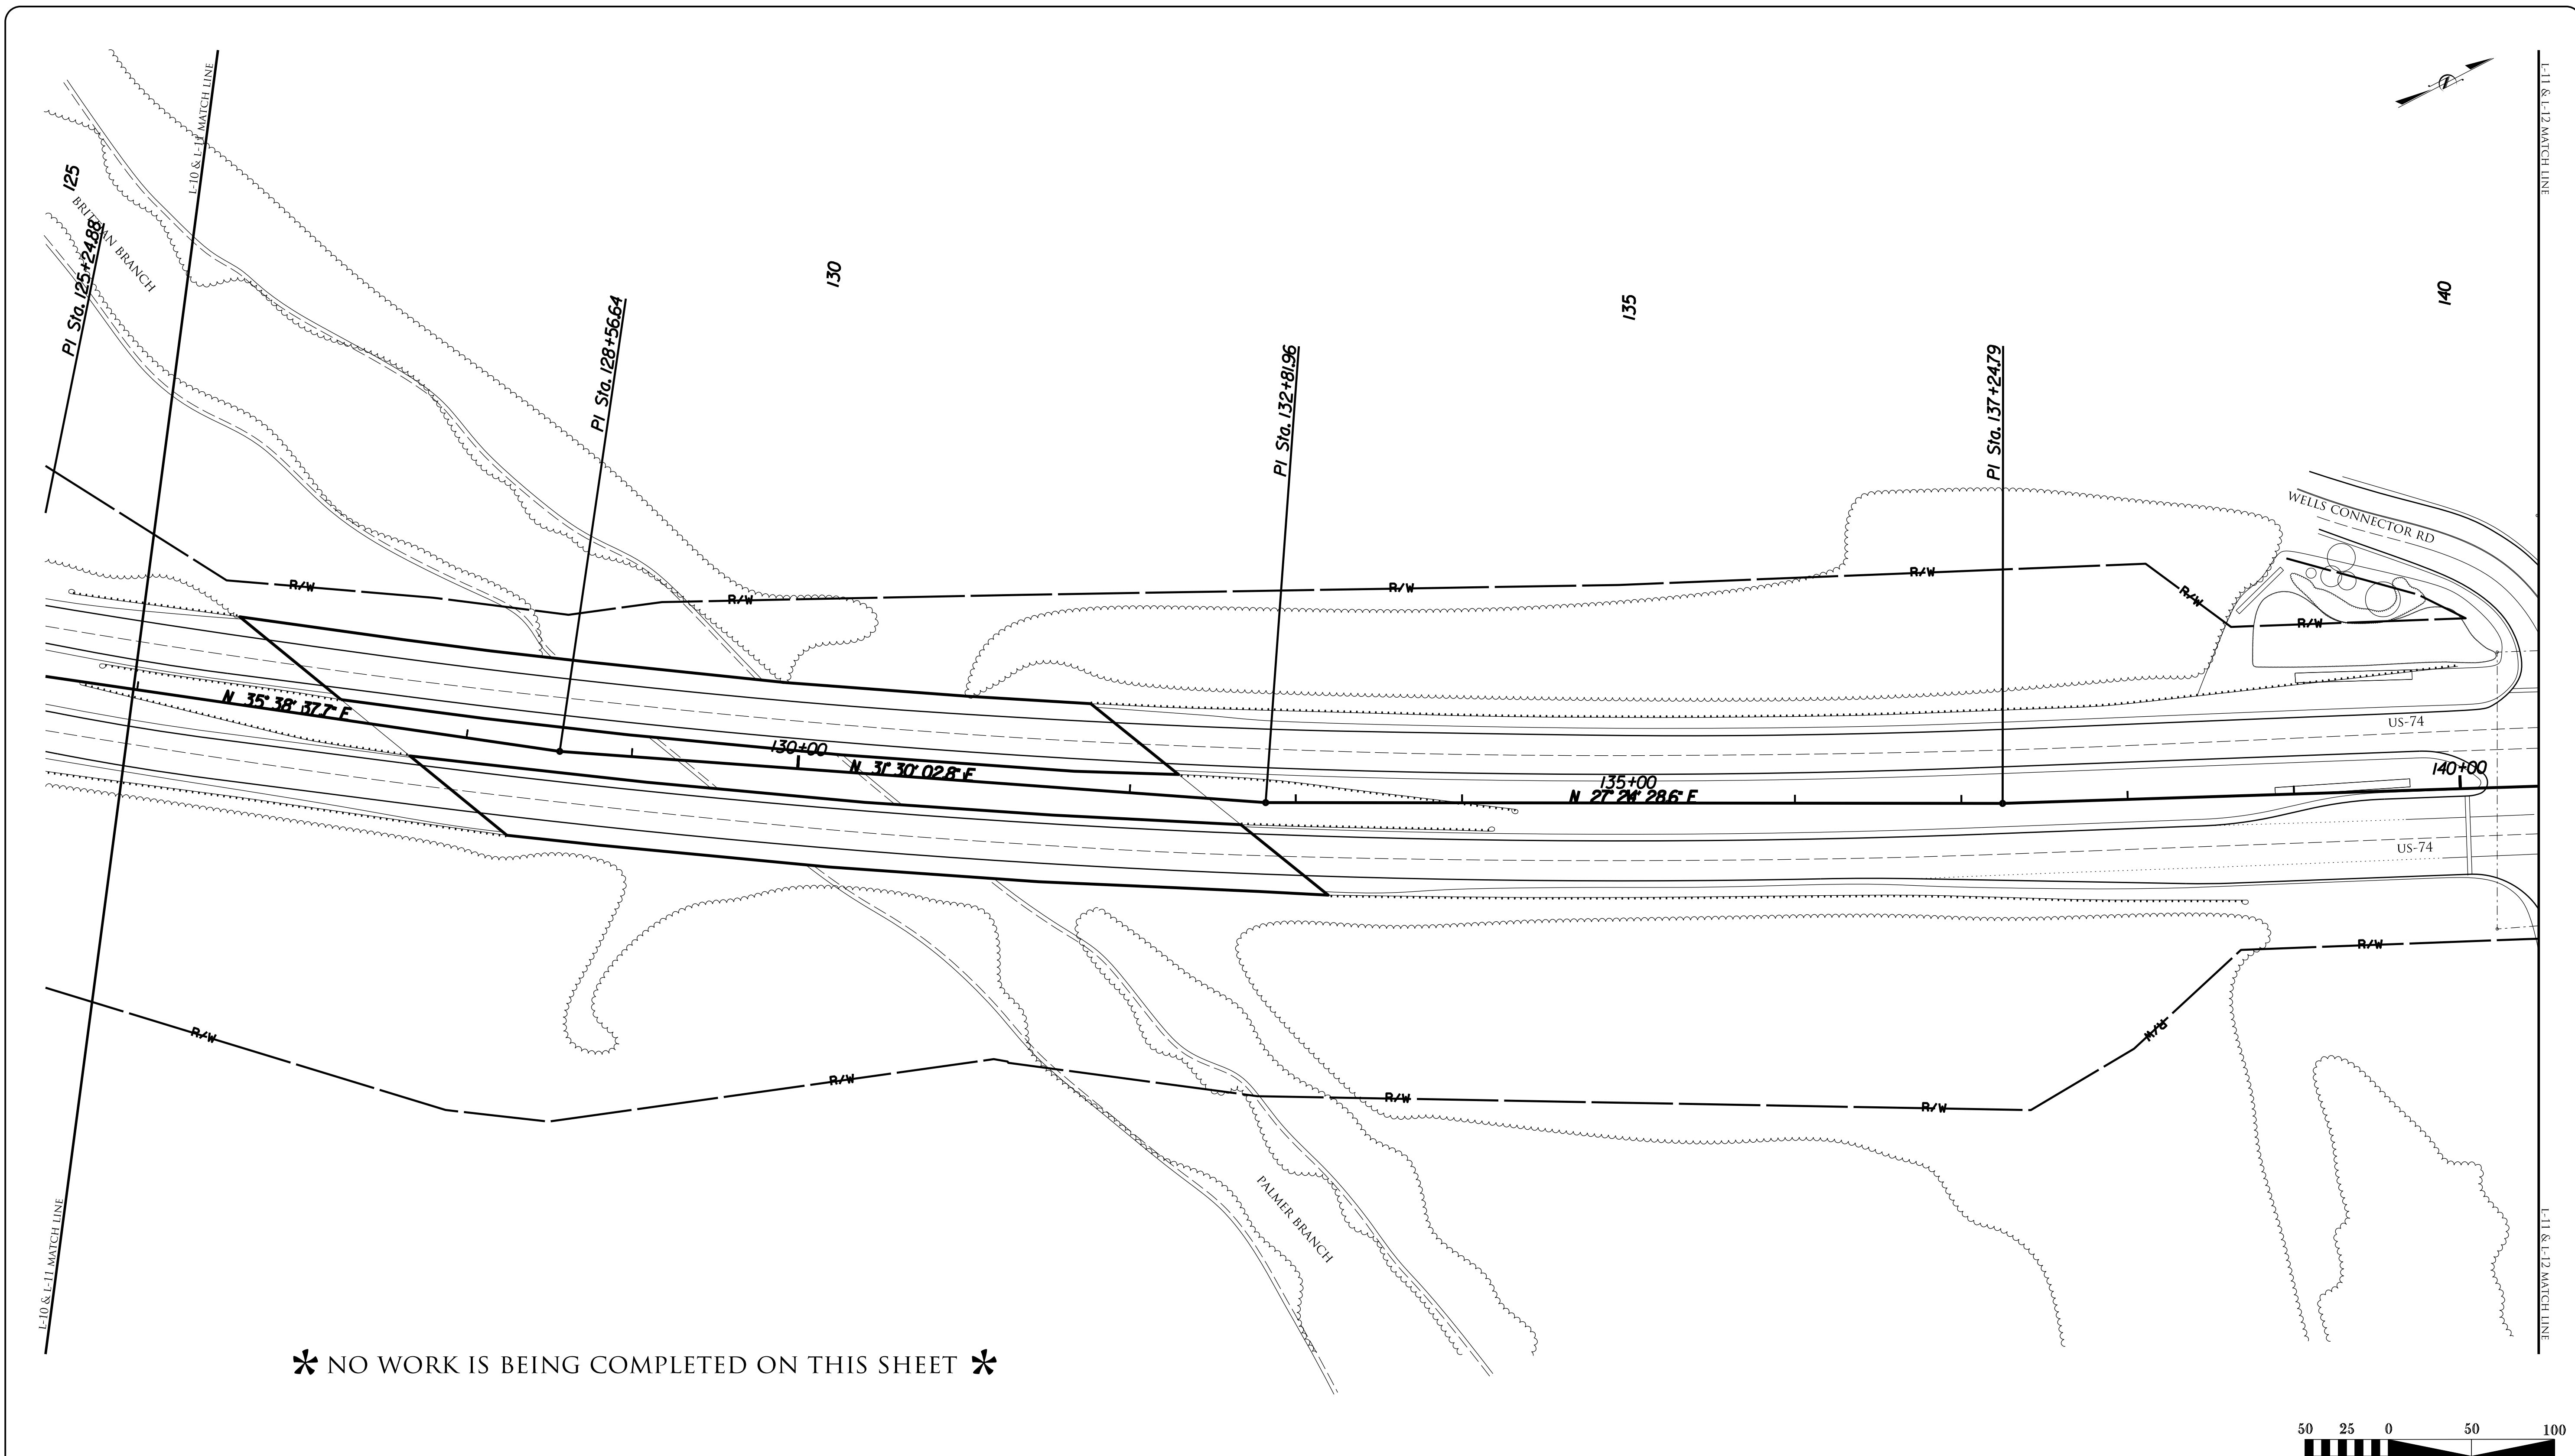


* NO WORK IS BEING COMPLETED ON THIS SHEET *

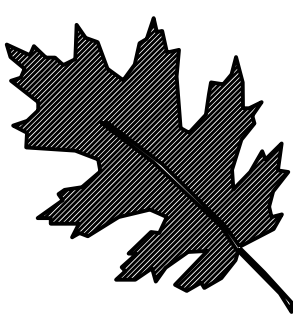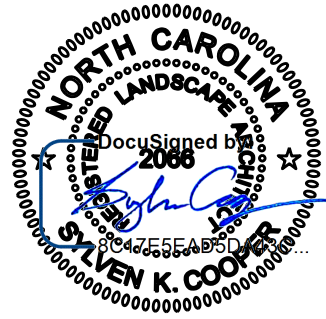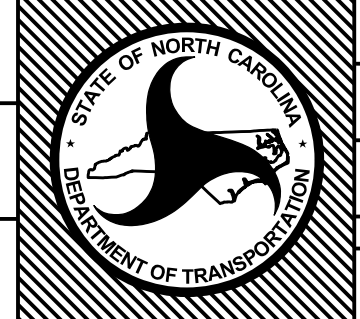

	NCDOT - ROADSIDE ENVIRONMENTAL UNIT LANDSCAPE DESIGN & DEVELOPMENT 1557 MAIL SERVICE CENTER RALEIGH NC 27699-1557 PH: 919-707-2935 FAX: 919-715-2554 HTTP://WWW.NCDOT.ORG/DOH/OPERATIONS/DP_CHIEF_ENG/ROADSIDE/	US 74 IN MURPHY CHEROKEE COUNTY WBS #: 46305.3.57	 REV. DESIGNER <i>Kyle Cooper</i>	PREL. DESIGN DATE: MARCH 2018	DEMOLITION PLAN		T.I.P. # ER-5600
				CHECKED BY & DATE: ---	LANDSCAPE PLAN SHEET		WBS # 46305.3.57
				FINAL DESIGN DATE: OCTOBER 2018			FED I.D. # STBG-0074(219)
							SHEET NO.: L-11 TOTAL SHEET NO.: L-27

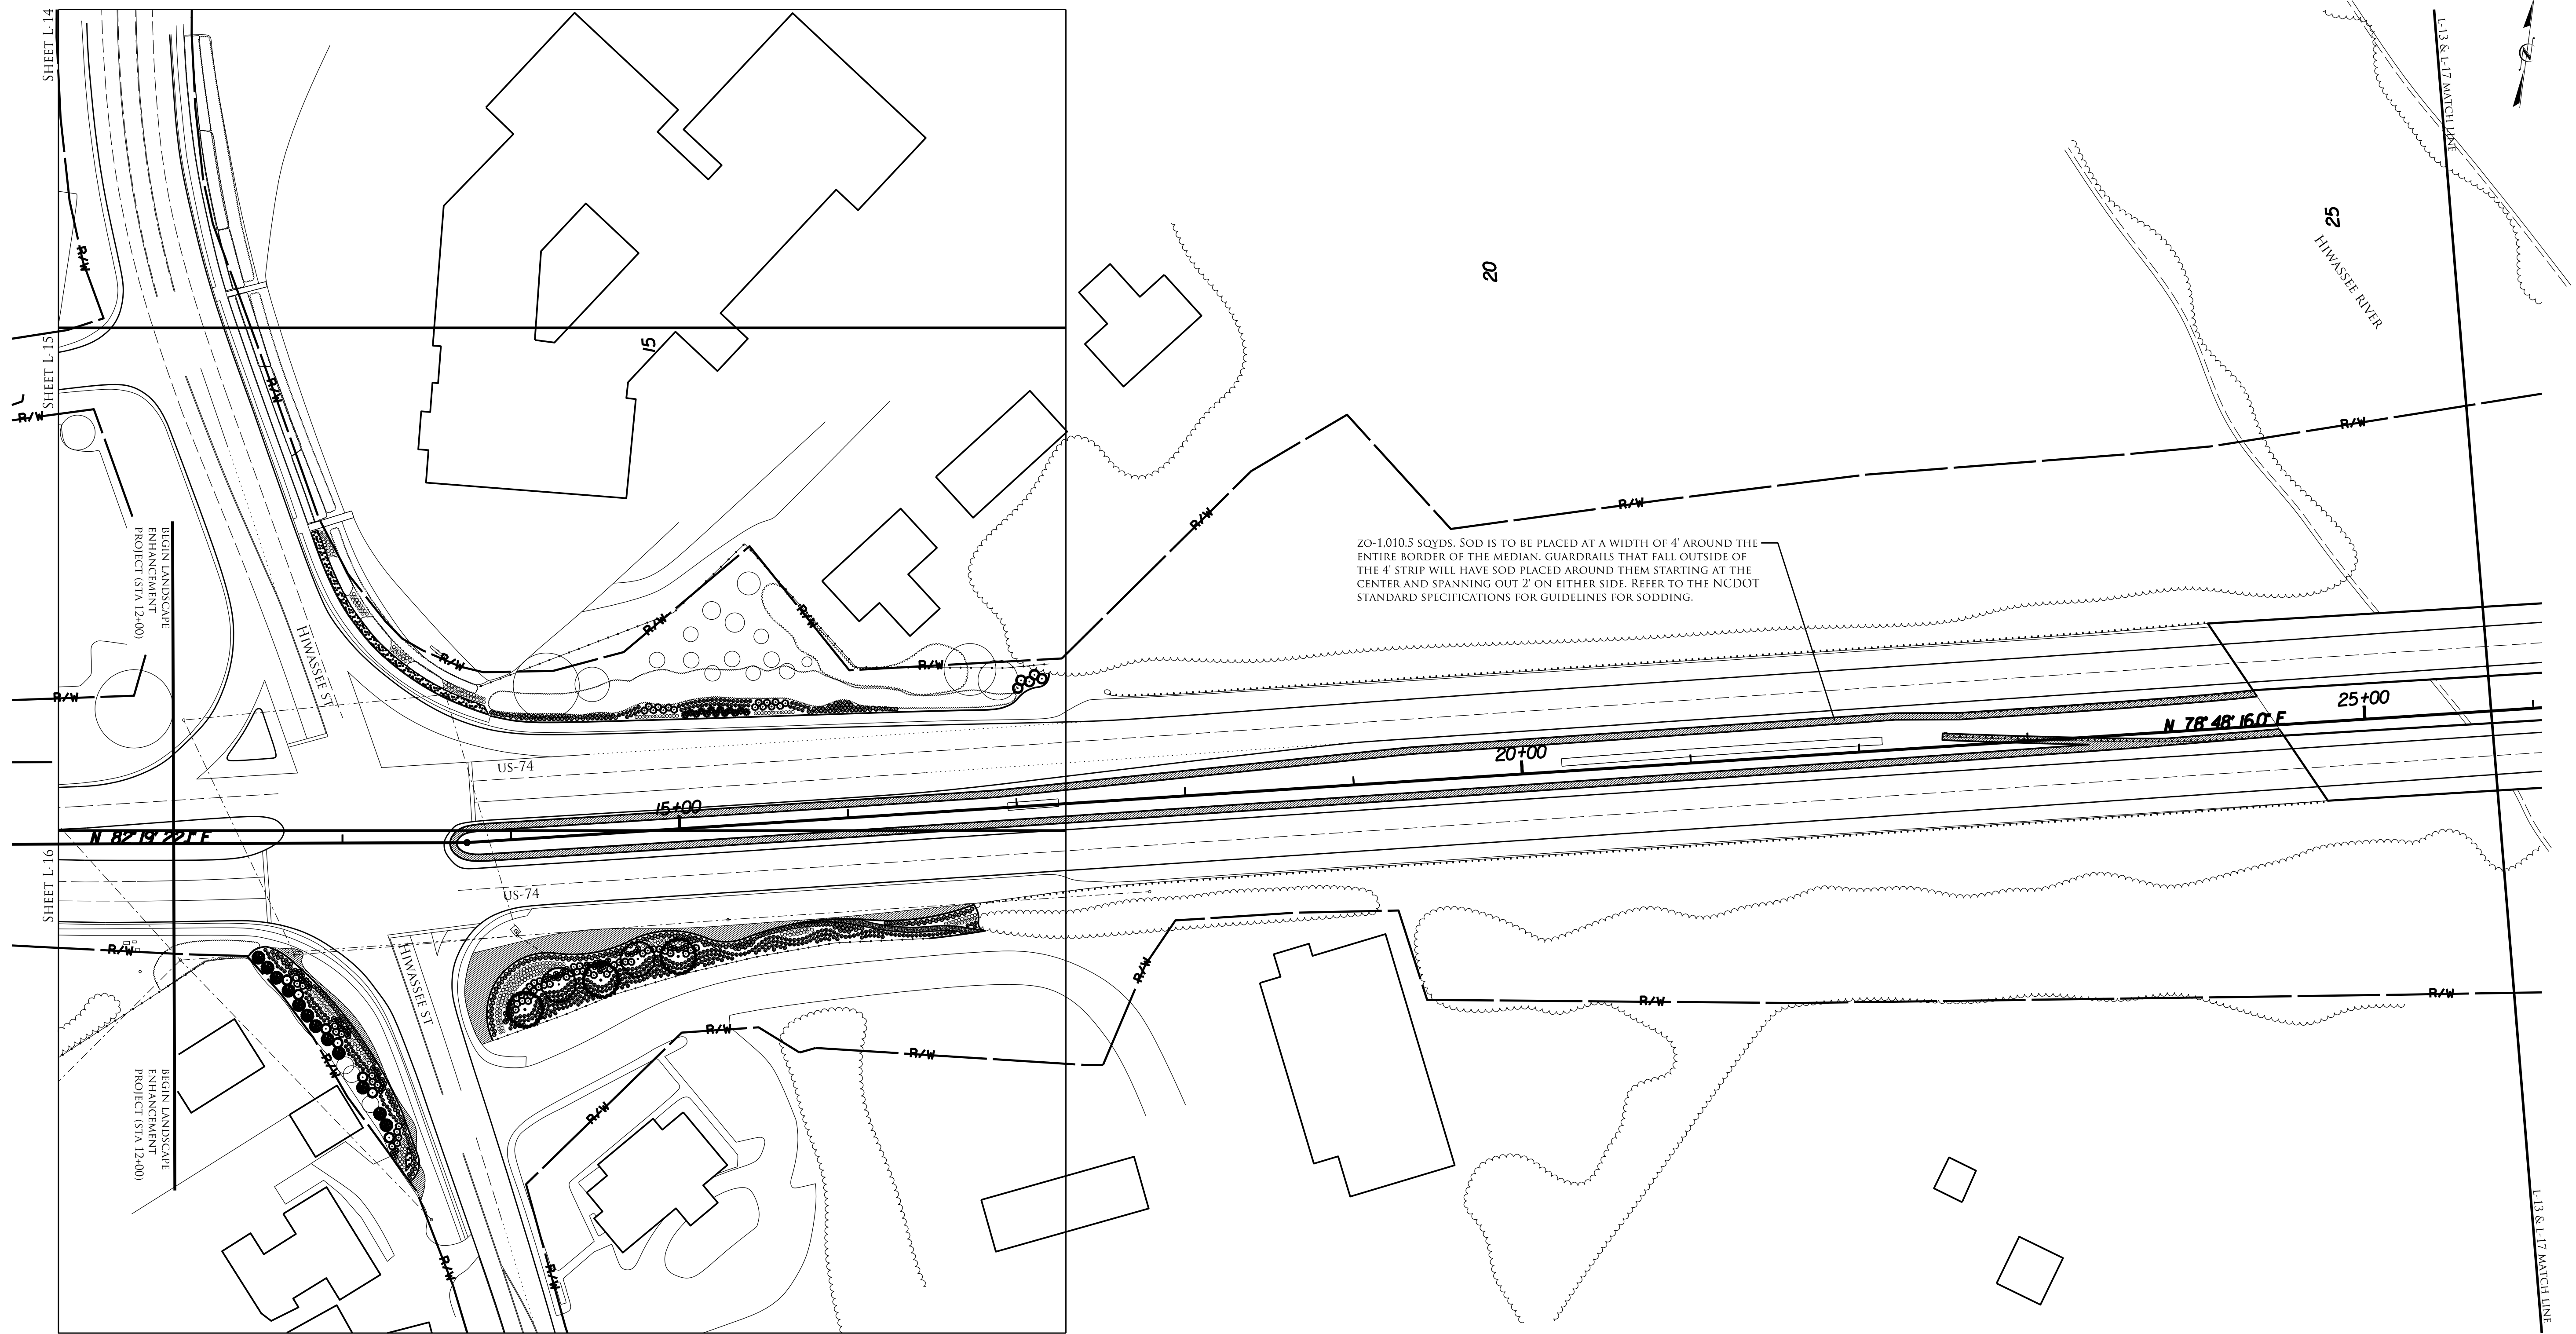


QTY	KEY	BOTANICAL NAME	COMMON NAME	SPACING
1010.5 SQYDS	ZO	ZOYSIA 'ZENITH'	ZENITH ZOYSIAGRASS	TIGHT SEAMS

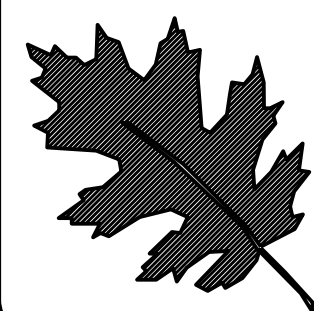

NCDOT - ROADSIDE ENVIRONMENTAL UNIT
LANDSCAPE DESIGN & DEVELOPMENT
1557 MAIL SERVICE CENTER RALEIGH NC 27699-1557
PH: 919-707-2935 FAX: 919-715-2554
[HTTP://WWW.NCDOT.ORG/DOH/OPERATIONS/DP_CHIEF_ENG/ROADSIDE/](http://www.ncdot.org/DOH/OPERATIONS/DP_CHIEF_ENG/ROADSIDE/)


US 74 IN MURPHY
CHEROKEE COUNTY
WBS #: 46305.3.57

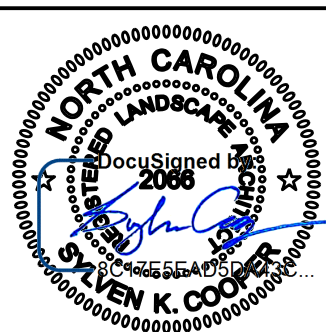


REU. DESIGNER
Kyle Cooper

PREL. DESIGN DATE:	MARCH 2018
CHECKED BY & DATE:	---
FINAL DESIGN DATE:	OCTOBER 2018

PLANTING PLAN
LANDSCAPE PLAN SHEET




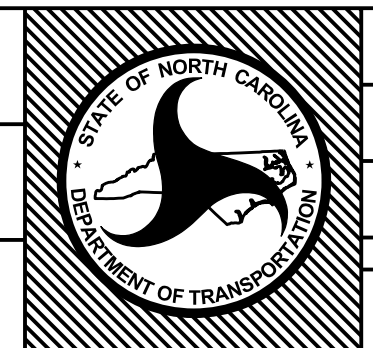


T.I.P. #	ER-5600
WBS #	46305.3.57
FED I.D. #	STBG-0074(219)
SHEET NO.:	L-13
TOTAL SHEET NO.:	L-27

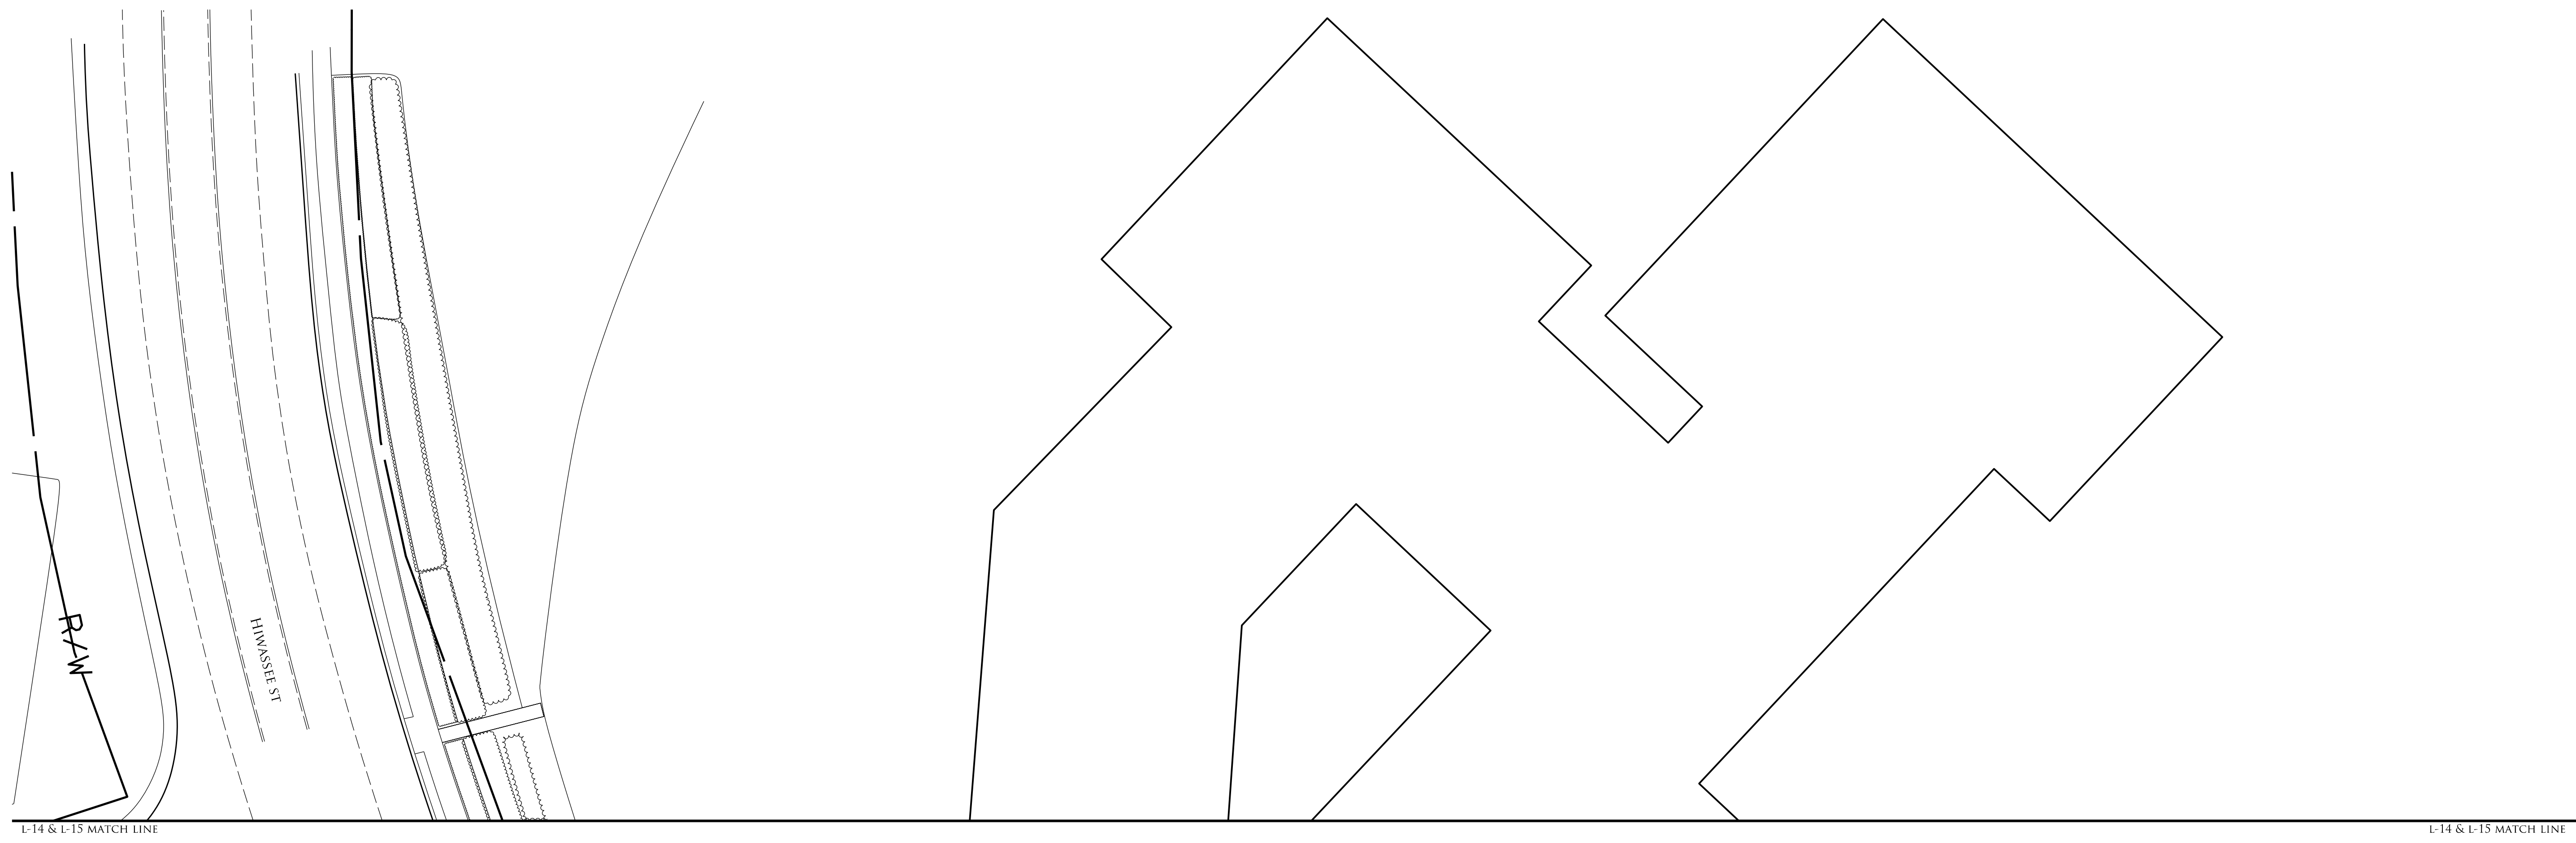


* NO WORK IS BEING COMPLETED ON THIS SHEET *

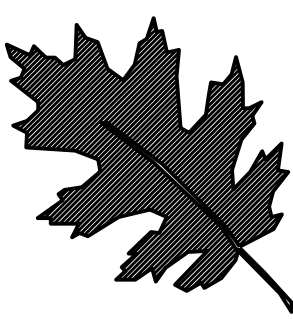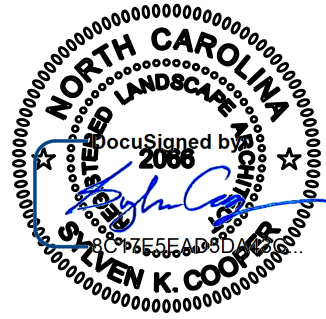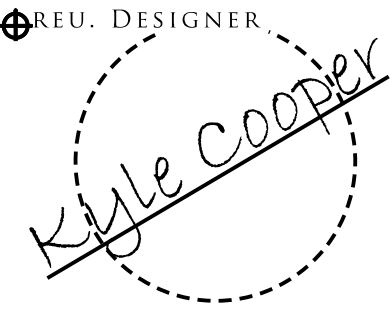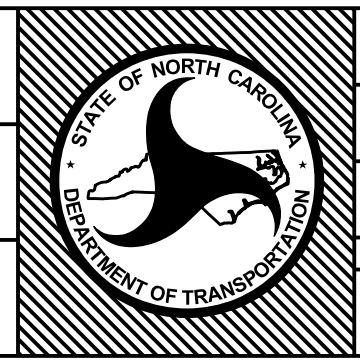


	NCDOT - ROADSIDE ENVIRONMENTAL UNIT LANDSCAPE DESIGN & DEVELOPMENT 1557 MAIL SERVICE CENTER RALEIGH NC 27699-1557 PH: 919-707-2935 FAX: 919-715-2554 HTTP://WWW.NCDOT.ORG/DOH/OPERATIONS/DP_CHIEF_ENG/ROADSIDE/	US 74 IN MURPHY CHEROKEE COUNTY WBS #: 46305.3.57		REV. DESIGNER 	PREL. DESIGN DATE : MARCH 2018	ENLARGED PLANTING PLAN		T.I.P. # ER-5600
					CHECKED BY & DATE : - - - -	LANDSCAPE PLAN SHEET		WBS # 46305.3.57
					FINAL DESIGN DATE : OCTOBER 2018			FED I.D. # STBG-0074(219)
								SHEET NO. : L-14 TOTAL SHEET NO. : L-27

L-14 & L-15 MATCH LINE

L-14 & L-15 MATCH LINE

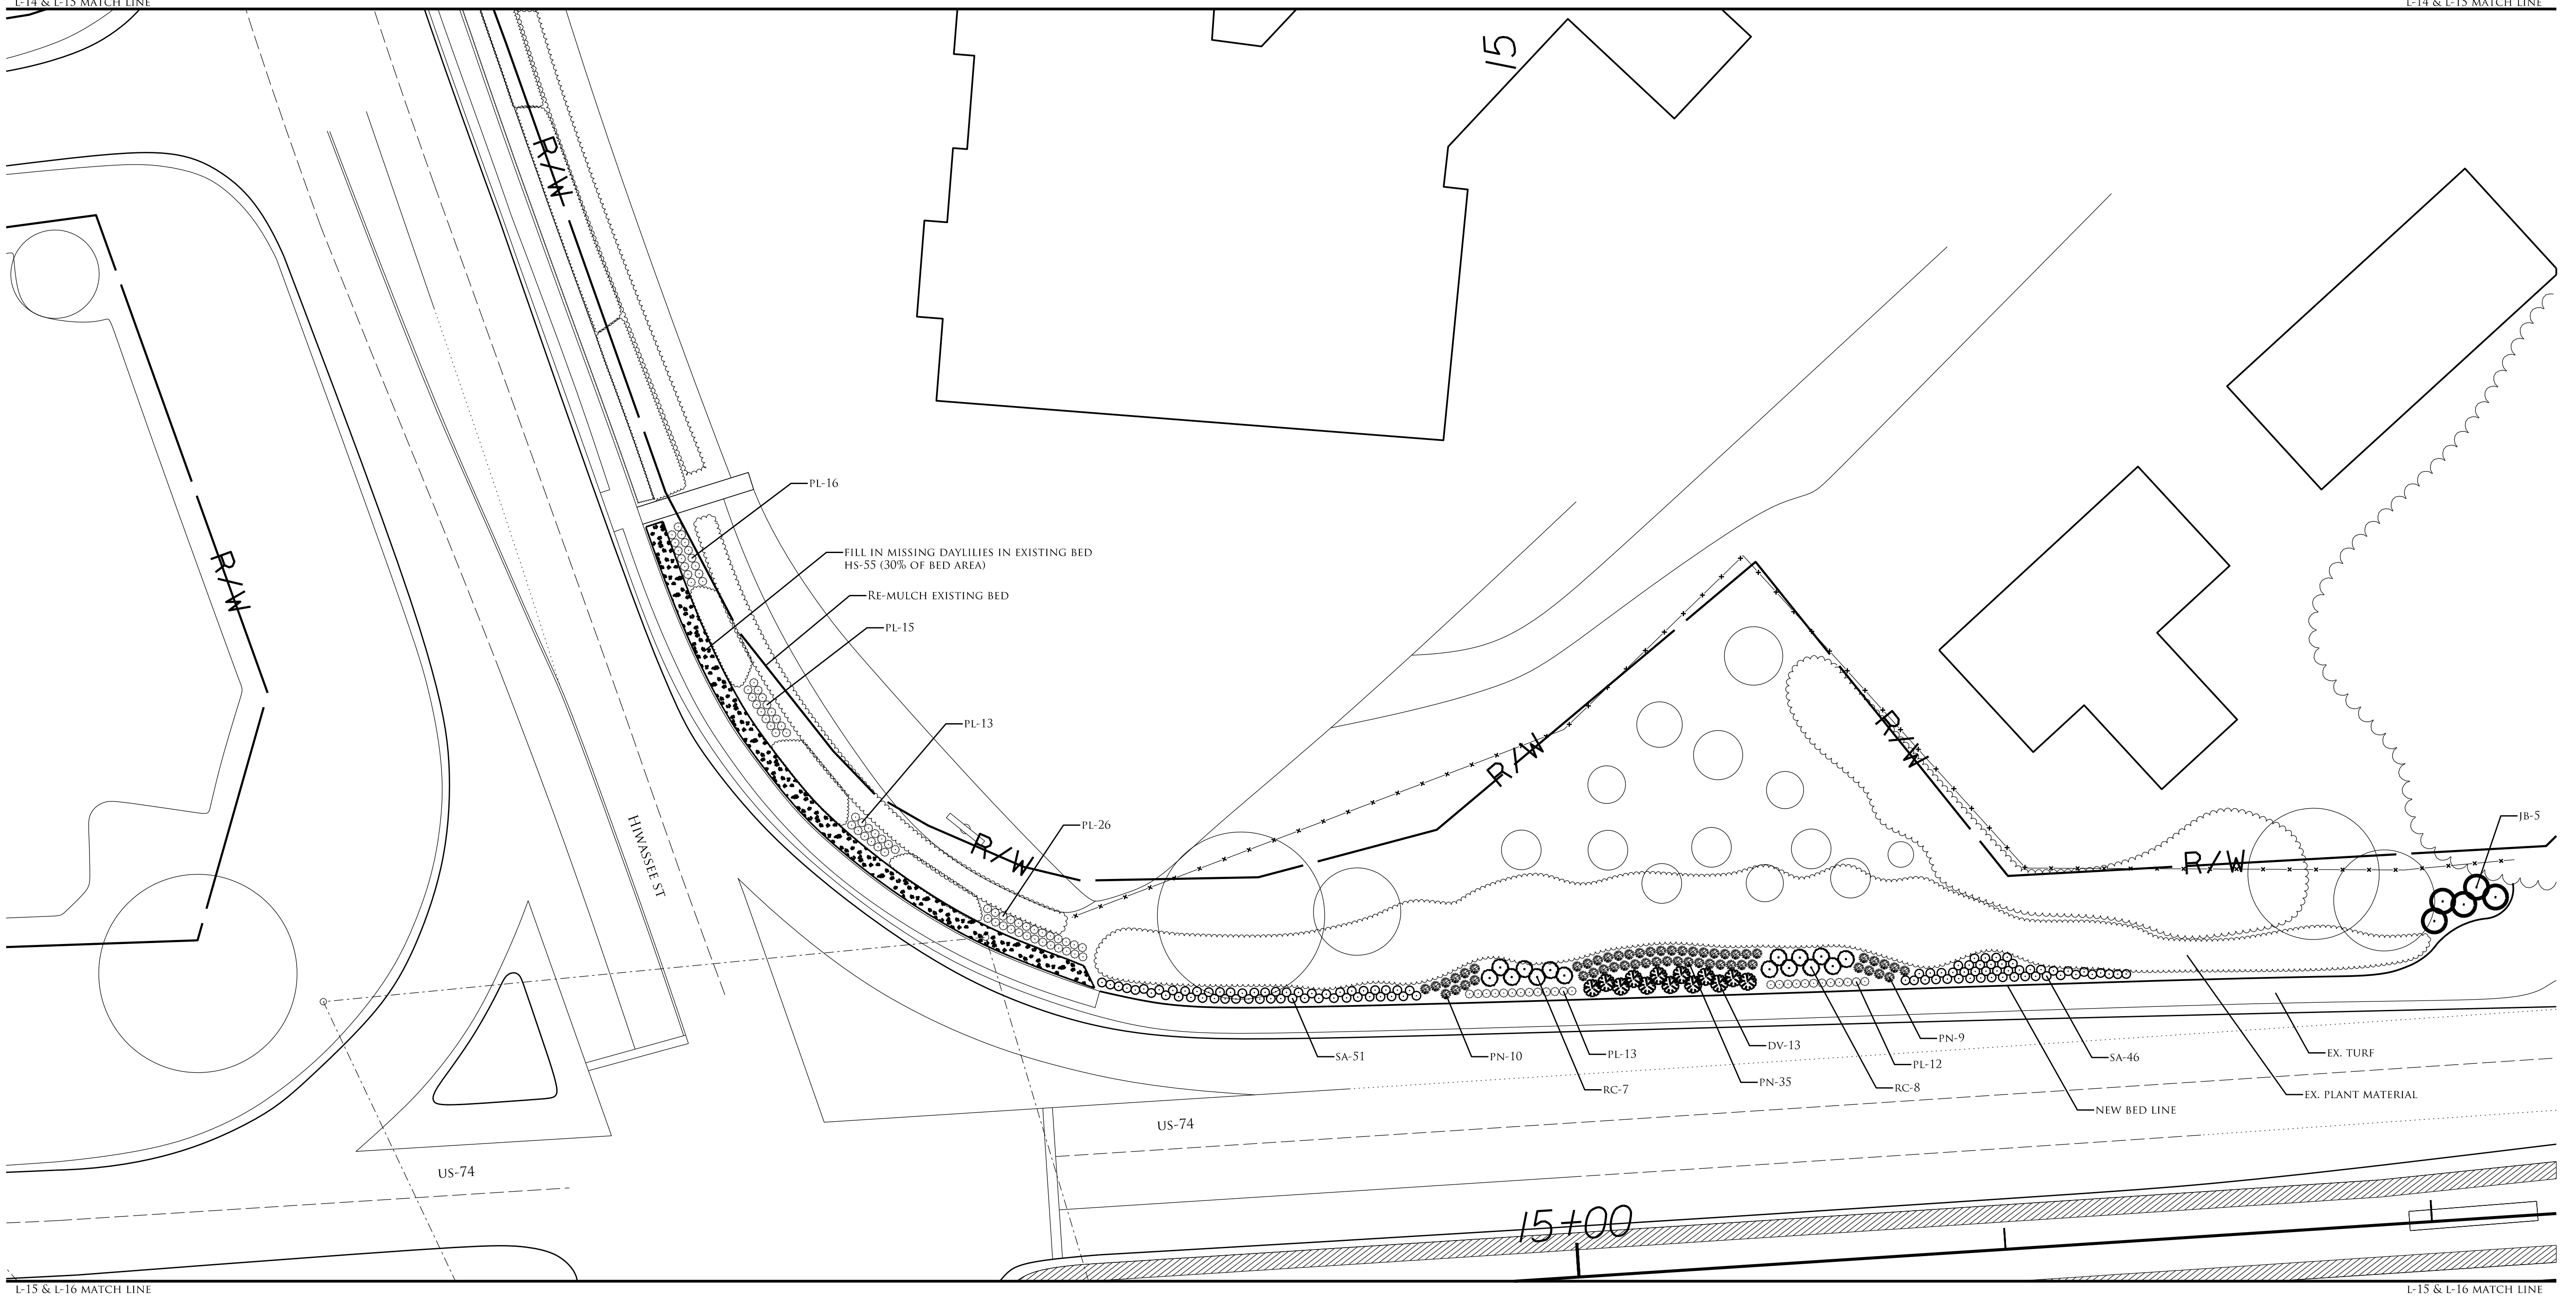


QTY	KEY	BOTANICAL NAME	COMMON NAME	SPACING
13	DV	DISTYLIUM 'VINTAGE JADE'	VINTAGE JADE DISTYLIUM	3.5' O.C.
55	HS	HEMEROCALLIS 'STELLA DE ORO'	STELLA DE ORO DAYLILY	2' O.C.
5	JB	JUNIPERUS VIRGINIANA 'BRODIE'	BRODIE EASTERN RED CEDAR	5' O.C.
96	PL	PEROVSKIA ATRIPLICIFOLIA 'LITTLE SPIRE'	LITTLE SPIRE RUSSIAN SAGE	2' O.C.
54	PN	PANICUM VIRGATUM 'NORTHWIND'	NORTHWIND SWITCH GRASS	2.5' O.C.
15	RC	RHODODENDRON 'CONLEC'	ENCORE 'AUTUMN ROYALTY' AZALEA	3.5' O.C.
97	SA	SEDUM SPECTABILE 'AUTUMN JOY'	AUTUMN JOY SEDUM	2' O.C.

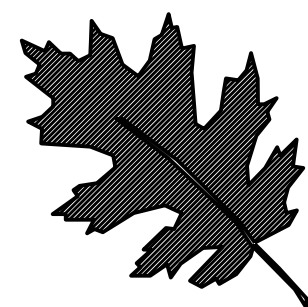

NCDOT - ROADSIDE ENVIRONMENTAL UNIT
LANDSCAPE DESIGN & DEVELOPMENT
1557 MAIL SERVICE CENTER RALEIGH NC 27699-1557
PH: 919-707-2935 FAX: 919-715-2554
[HTTP://WWW.NCDOT.ORG/DOH/OPERATIONS/DP_CHIEF_ENG/ROADSIDE/](http://www.ncdot.org/DOH/OPERATIONS/DP_CHIEF_ENG/ROADSIDE/)


US 74 IN MURPHY
CHEROKEE COUNTY
WBS #: 46305.3.57

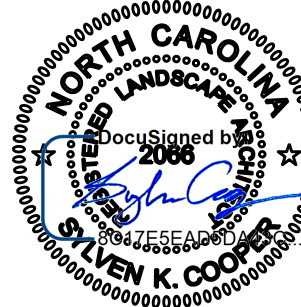

REU. DESIGNER
Kyle Cooper

PREL. DESIGN DATE :	MARCH 2018
CHECKED BY & DATE :	---
FINAL DESIGN DATE :	OCTOBER 2018


ENLARGED PLANTING PLAN
LANDSCAPE PLAN SHEET

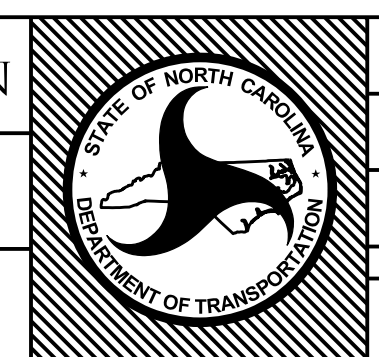

T.I.P. #	ER-5600
WBS #	46305.3.57
FED I.D. #	STBG-0074(219)
SHEET NO. :	L-15
TOTAL SHEET NO. :	L-27




QTY	KEY	BOTANICAL NAME	COMMON NAME	SPACING
3	CC	CERCIS CANADENSIS 'FOREST PANSY'	FOREST PANSY REDBUD	AS SHOWN
2	CW	CERCIS CANADENSIS F. ALBA 'ROYAL WHITE'	ROYAL WHITE REDBUD	AS SHOWN
9	HS	HEMEROCALLIS 'STELLA DE ORO'	STELLA DE ORO DAYLILY	2' O.C.
12	PN	ILEX X 'NELLIE R. STEVENS'	NELLIE R. STEVENS HOLLY	AS SHOWN
7	JB	JUNIPERUS VIRGINIANA 'BRODIE'	BRODIE EASTERN RED CEDAR	5' O.C.
194	PL	PEROVSKIA ATRIPLICIFOLIA 'LITTLE SPIRE'	LITTLE SPIRE RUSSIAN SAGE	2' O.C.
376	PN	PANICUM VIRGATUM 'NORTHWIND'	NORTHWIND SWITCH GRASS	2.5' O.C.
52	RC	RHODODENDRON 'CONLEC'	ENCORE 'AUTUMN ROYALTY' AZALEA	3.5' O.C.
60	RR	RHODODENDRON 'ROBLEX'	ENCORE 'AUTUMN LILY' AZALEA	2.5' O.C.
274	SA	SEDUM SPECTABILE 'AUTUMN JOY'	AUTUMN JOY SEDUM	2' O.C.
335 SQYDS	ZO	ZOYSIA 'ZENITH'	ZENITH ZOYSIAGRASS	TIGHT SEAMS

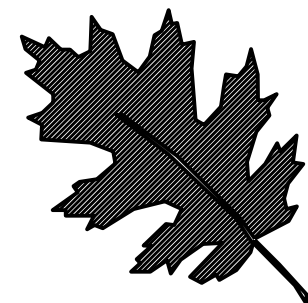

NCDOT - ROADSIDE ENVIRONMENTAL UNIT
LANDSCAPE DESIGN & DEVELOPMENT
1557 MAIL SERVICE CENTER RALEIGH NC 27699-1557
PH: 919-707-2935 FAX: 919-715-2554
[HTTP://WWW.NCDOT.ORG/DOH/OPERATIONS/DP_CHIEF_ENG/ROADSIDE/](http://www.ncdot.org/DOH/OPERATIONS/DP_CHIEF_ENG/ROADSIDE/)

US 74 IN MURPHY
CHEROKEE COUNTY
WBS #: 46305.3.57

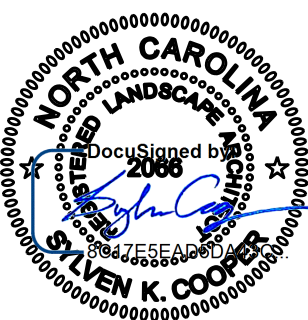


REV. DESIGNER
KYLE COOPER


SHEET DESCRIPTION:	PREL. DESIGN DATE :	MARCH 2018	ENLARGED PLANTING PLAN			T.I.P. # ER-5600	
	CHECKED BY & DATE :	-----	LANDSCAPE PLAN SHEET			WBS # 46305.3.57	
	FINAL DESIGN DATE :	OCTOBER 2018				FED I.D. # STBG-0074(219)	
						SHEET NO. : L-16	TOTAL SHEET NO. : L-27




US 74 IN MURPHY
CHEROKEE COUNTY
WBS #: 46305.3.57

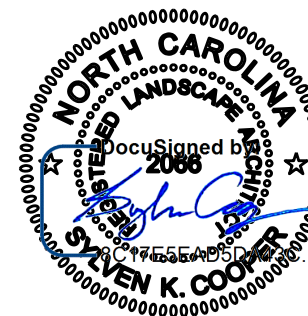


ENLARGED PLANTING PLAN
LANDSCAPE PLAN SHEET

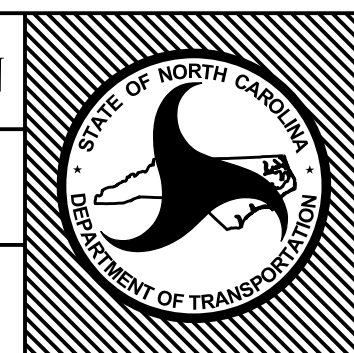

T.I.P. # ER-5600	
WBS # 46305.3.57	
FED I.D. # STBG-0074(219)	
SHEET NO :	TOTAL SHEET NO :
<i>L-18</i>	<i>L-27</i>

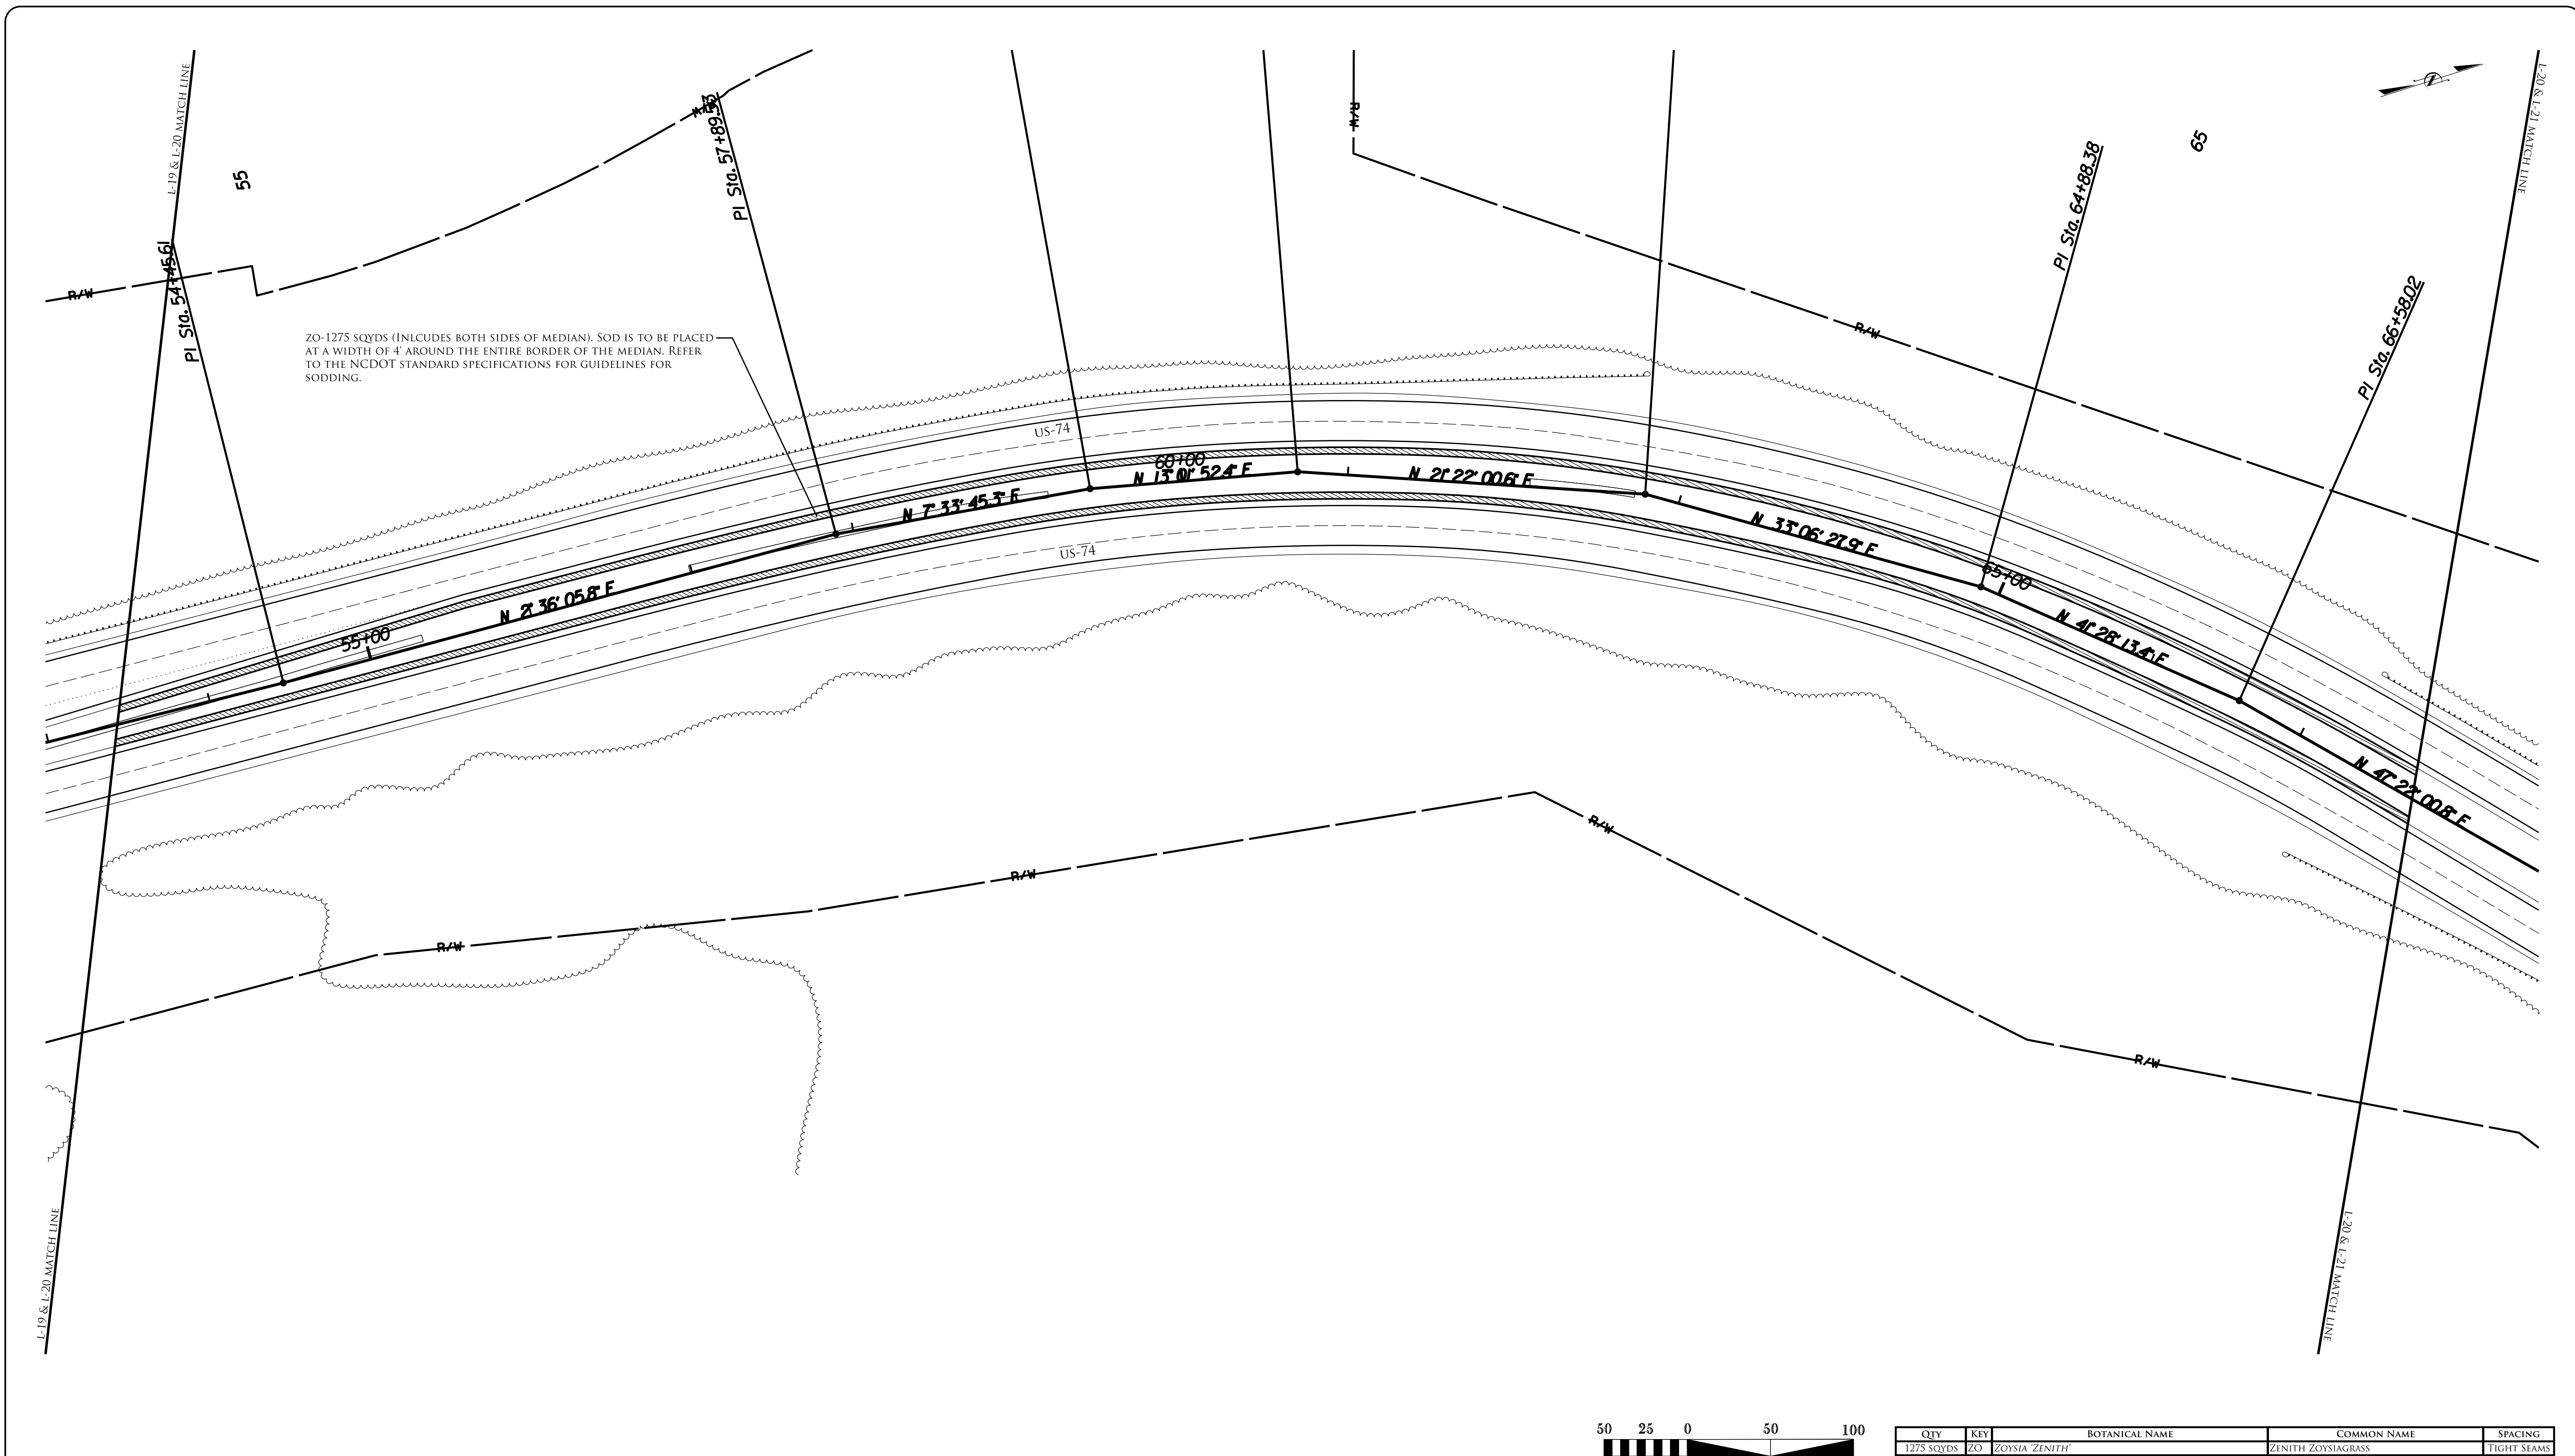


QTY	KEY	BOTANICAL NAME	COMMON NAME	SPACING
1275 SQYDS	ZO	ZOYSIA 'ZENITH'	ZENITH ZOYSIAGRASS	TIGHT SEAMS

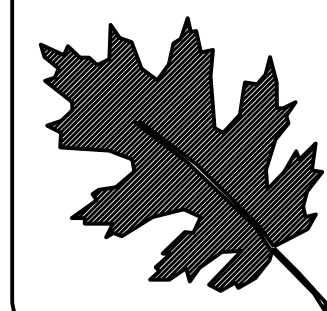

NCDOT - ROADSIDE ENVIRONMENTAL UNIT
LANDSCAPE DESIGN & DEVELOPMENT
1557 MAIL SERVICE CENTER RALEIGH NC 27699-1557
PH: 919-707-2935 FAX: 919-715-2554
[HTTP://WWW.NCDOT.ORG/DOH/OPERATIONS/DP_CHIEF_ENG/ROADSIDE/](http://www.ncdot.org/DOH/OPERATIONS/DP_CHIEF_ENG/ROADSIDE/)


US 74 IN MURPHY
CHEROKEE COUNTY
WBS #: 46305.3.57

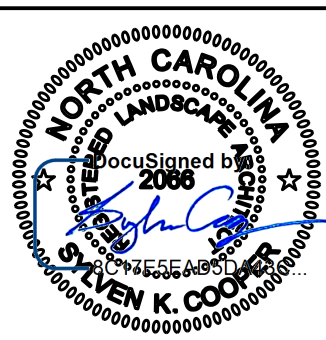


REV. DESIGNER
Kyle Cooper

PREL. DESIGN DATE :	MARCH 2018
CHECKED BY & DATE :	---
FINAL DESIGN DATE :	OCTOBER 2018

PLANTING PLAN
LANDSCAPE PLAN SHEET

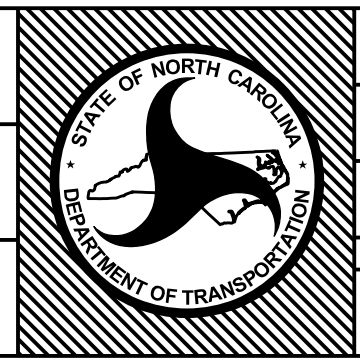

T.I.P. #	ER-5600
WBS #	46305.3.57
FED I.D. #	STBG-0074(219)
SHEET NO. :	L-20
TOTAL SHEET NO. :	L-27

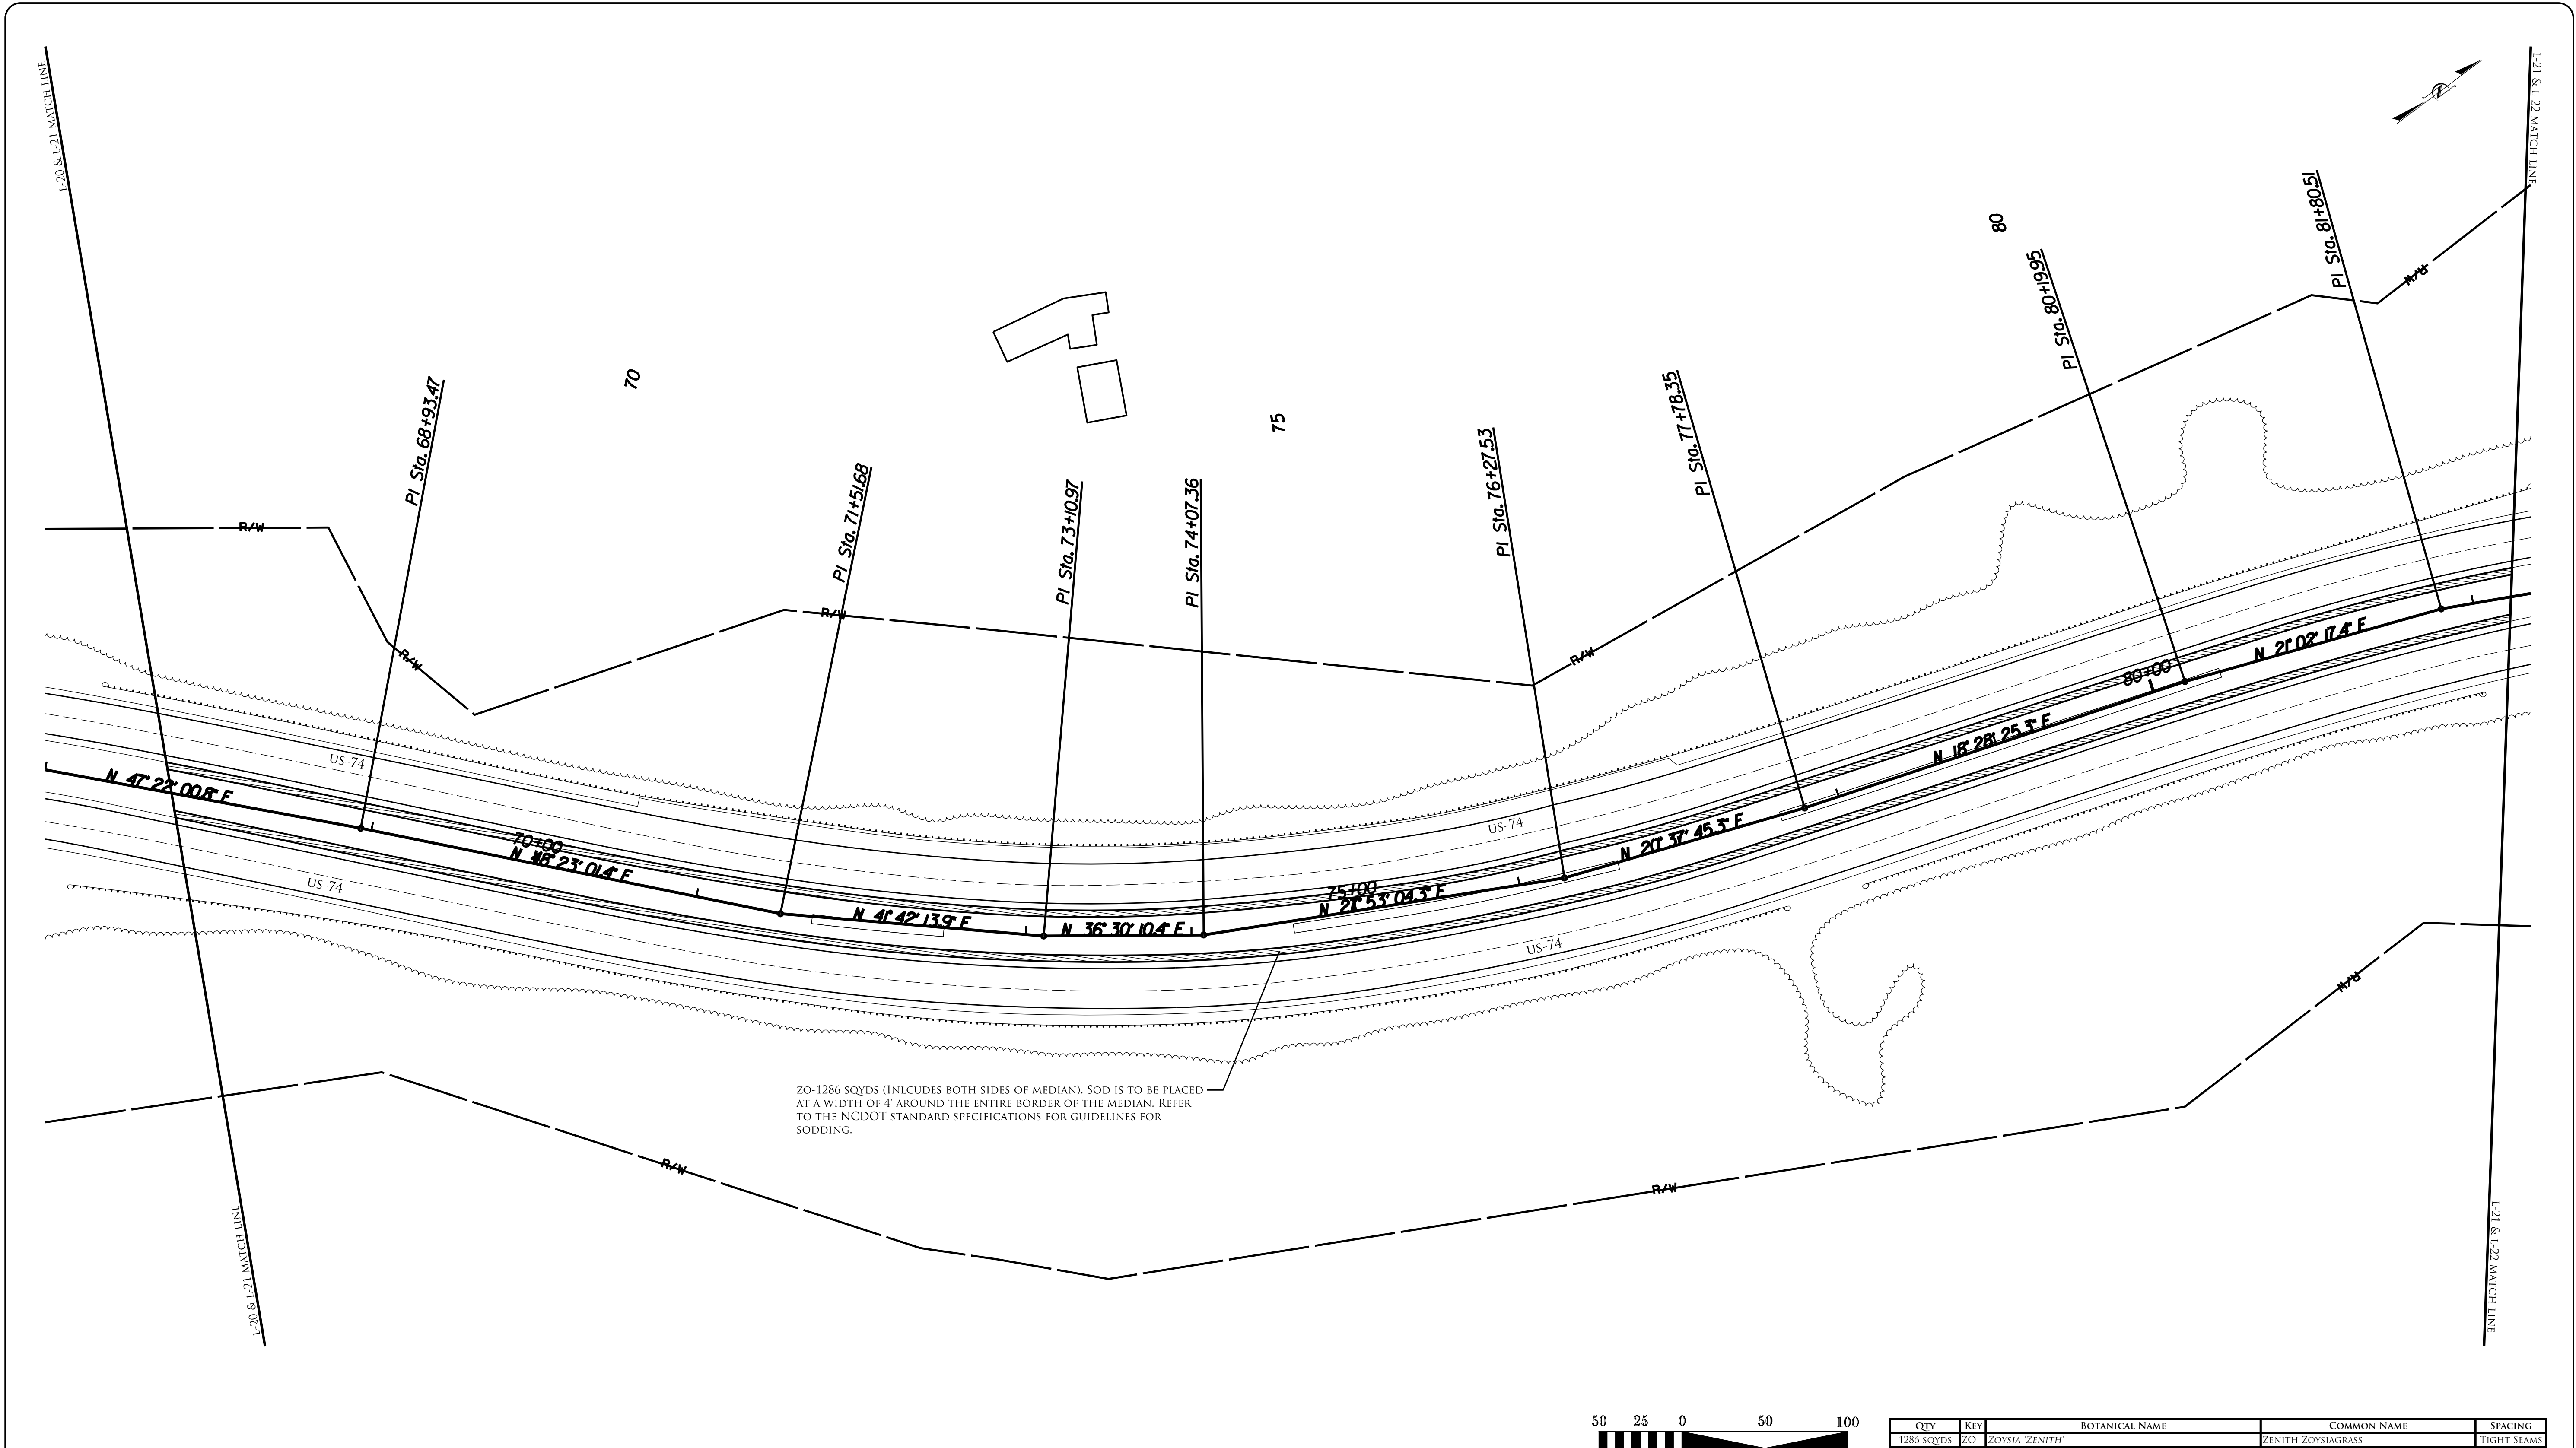

QTY	KEY	BOTANICAL NAME	COMMON NAME	SPACING
1286 SQYDS	ZO	ZOYSIA 'ZENITH'	ZENITH ZOYSIAGRASS	TIGHT SEAMS




NCDOT - ROADSIDE ENVIRONMENTAL UNIT
LANDSCAPE DESIGN & DEVELOPMENT
1557 MAIL SERVICE CENTER RALEIGH NC 27699-1557
PH: 919-707-2935 FAX: 919-715-2554
[HTTP://WWW.NCDOT.ORG/DOH/OPERATIONS/DP_CHIEF_ENG/ROADSIDE/](http://www.ncdot.org/DOH/OPERATIONS/DP_CHIEF_ENG/ROADSIDE/)

US 74 IN MURPHY
CHEROKEE COUNTY
WBS #: 46305.3.57




PREP. DESIGNER
Kyle Cooper


SHEET DESCRIPTION:	PREL. DESIGN DATE :	MARCH 2018	PLANTING PLAN
	CHECKED BY & DATE :	---	LANDSCAPE PLAN SHEET
	FINAL DESIGN DATE :	OCTOBER 2018	

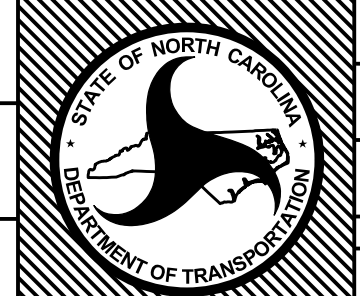

T.I.P. #	ER-5600
WBS #	46305.3.57
FED I.D. #	STBG-0074(219)
SHEET NO.:	L-21
TOTAL SHEET NO.:	L-27

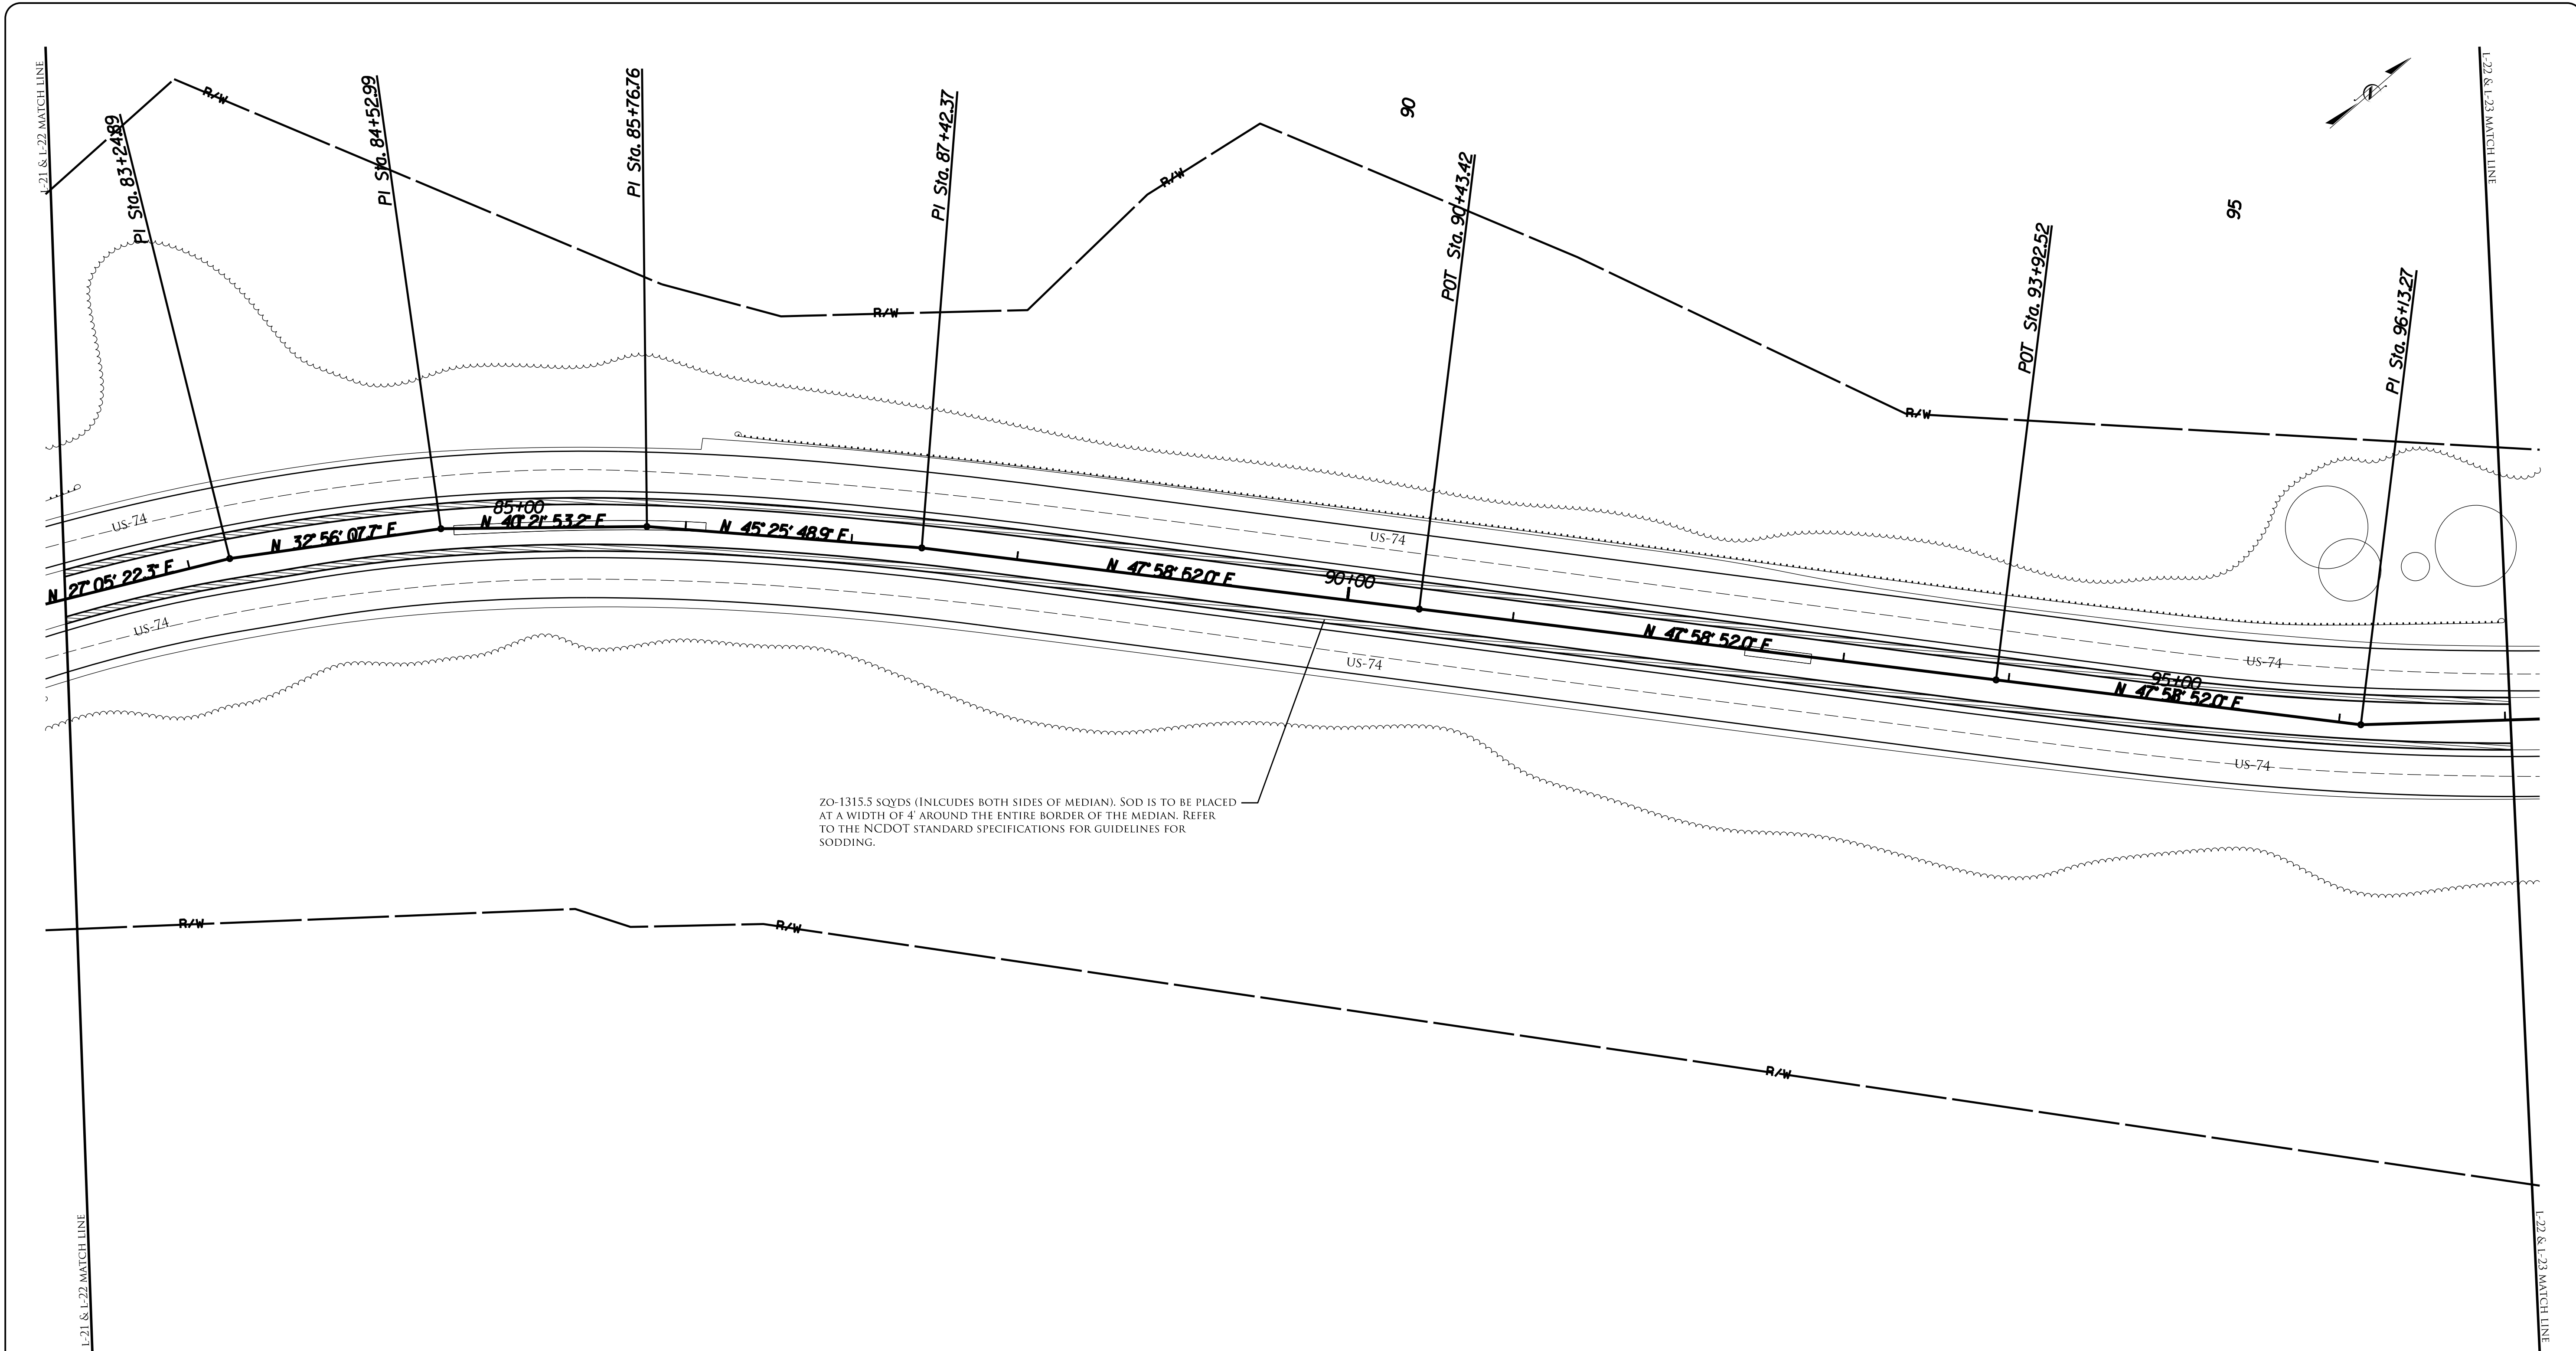


QTY	KEY	BOTANICAL NAME	COMMON NAME	SPACING
1315.5 SQYDS	ZO	ZOYSIA 'ZENITH'	ZENITH ZOYSIAGRASS	TIGHT SEAMS

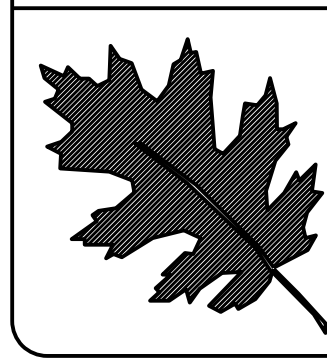


NCDOT - ROADSIDE ENVIRONMENTAL UNIT
LANDSCAPE DESIGN & DEVELOPMENT
1557 MAIL SERVICE CENTER RALEIGH NC 27699-1557
PH: 919-707-2935 FAX: 919-715-2554
[HTTP://WWW.NCDOT.ORG/DOH/OPERATIONS/DP_CHIEF_ENG/ROADSIDE/](http://www.ncdot.org/DOH/OPERATIONS/DP_CHIEF_ENG/ROADSIDE/)

US 74 IN MURPHY
CHEROKEE COUNTY
WBS #: 46305.3.57

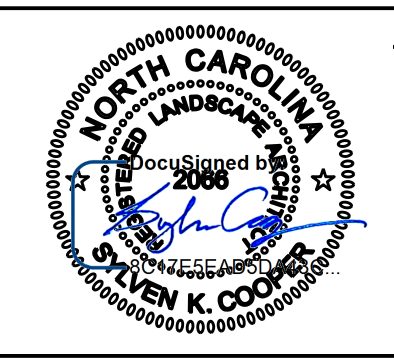


PREP. DESIGNER
Kyle Cooper


SHEET DESCRIPTION:	PREL. DESIGN DATE:	MARCH 2018	PLANTING PLAN LANDSCAPE PLAN SHEET
	CHECKED BY & DATE:	---	
	FINAL DESIGN DATE:	OCTOBER 2018	

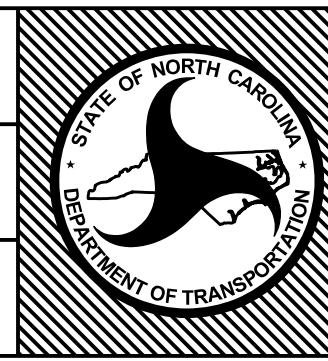

T.I.P. #	ER-5600
WBS #	46305.3.57
FED I.D. #	STBG-0074(219)
SHEET NO.:	L-22
TOTAL SHEET NO.:	L-27

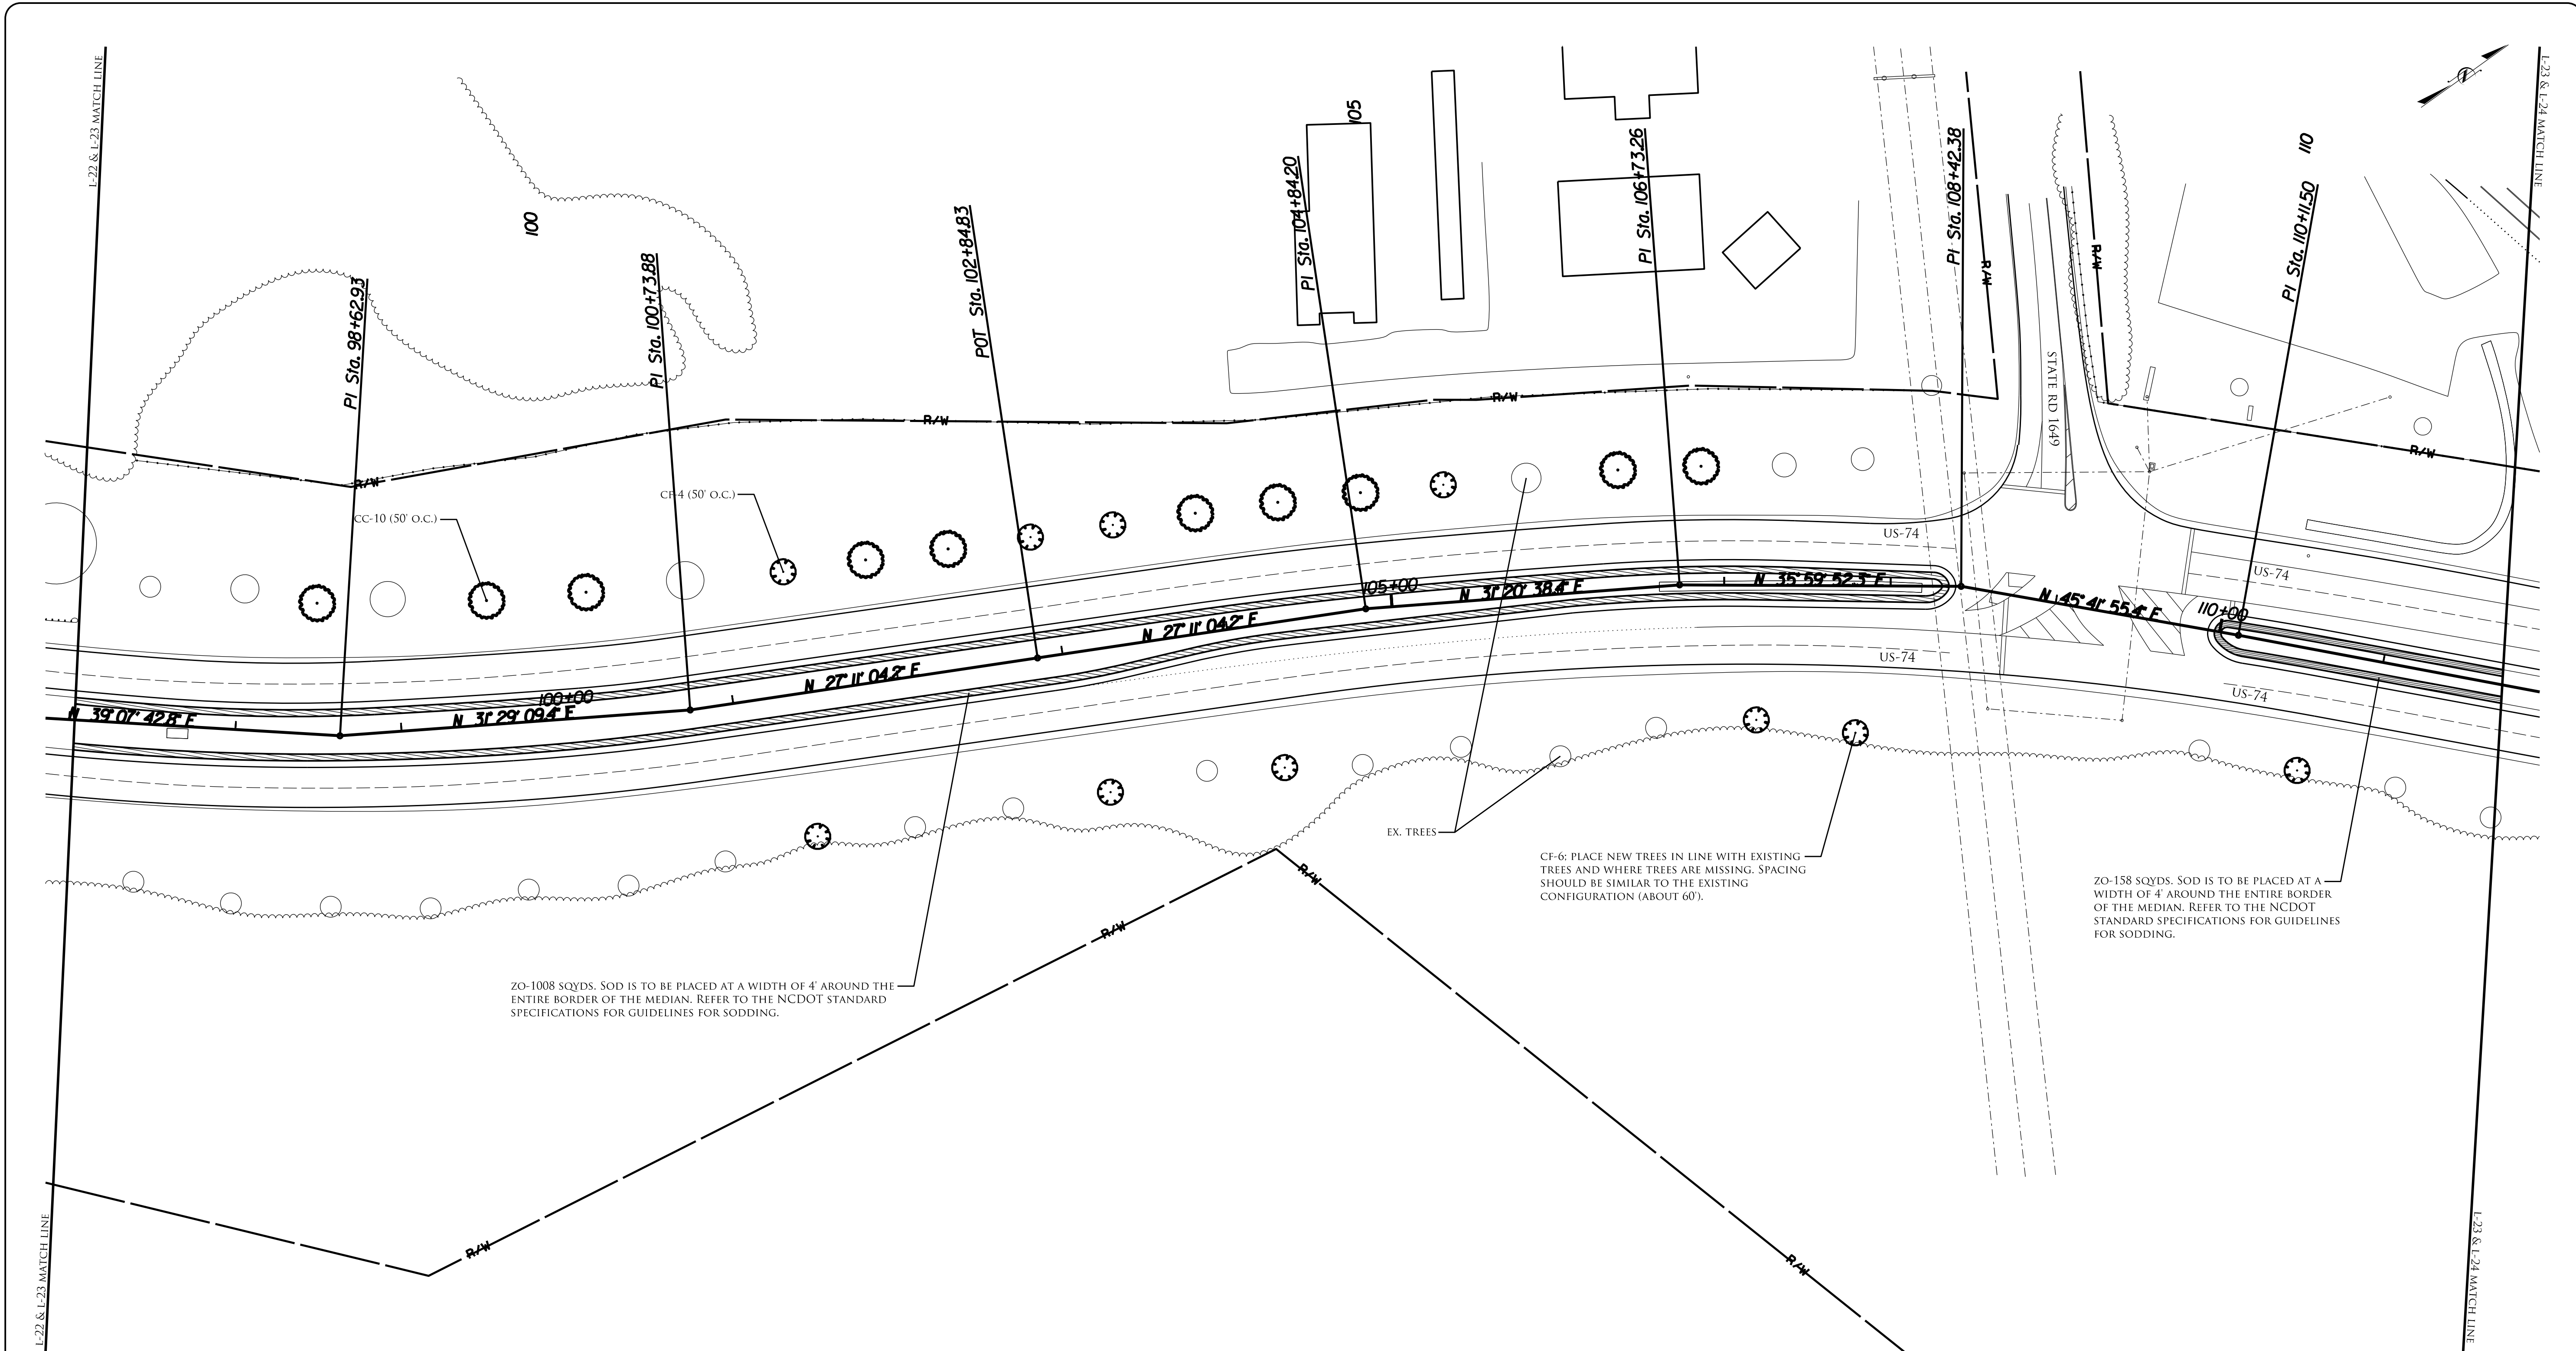


QTY	KEY	BOTANICAL NAME	COMMON NAME	SPACING
10	CC	CERCIS CANADENSIS 'FOREST PANSY'	FOREST PANSY REDBUD	AS SHOWN
10	CF	CORNUS FLORIDA 'CHEROKEE PRINCESS'	CHEROKEE PRINCESS FLOWERING DOGWOOD	AS SHOWN
1166 SQYDS	ZO	ZOYSIA 'ZENITH'	ZENITH ZOYSIAGRASS	TIGHT SEAMS

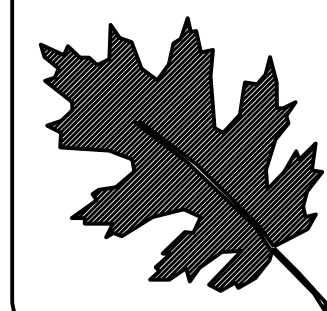

NCDOT - ROADSIDE ENVIRONMENTAL UNIT
LANDSCAPE DESIGN & DEVELOPMENT
1557 MAIL SERVICE CENTER RALEIGH NC 27699-1557
PH: 919-707-2935 FAX: 919-715-2554
[HTTP://WWW.NCDOT.ORG/DOH/OPERATIONS/DP_CHIEF_ENG/ROADSIDE/](http://www.ncdot.org/DOH/OPERATIONS/DP_CHIEF_ENG/ROADSIDE/)


US 74 IN MURPHY
CHEROKEE COUNTY
WBS #: 46305.3.57

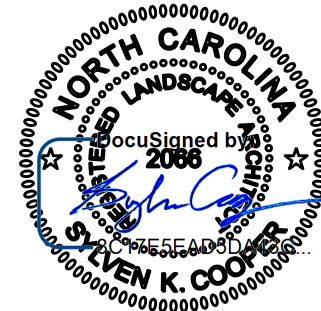


REV. DESIGNER
Kyle Cooper

SHEET DESCRIPTION:	PREL. DESIGN DATE: MARCH 2018
	CHECKED BY & DATE: - - - -
	FINAL DESIGN DATE: OCTOBER 2018


PLANTING PLAN
LANDSCAPE PLAN SHEET

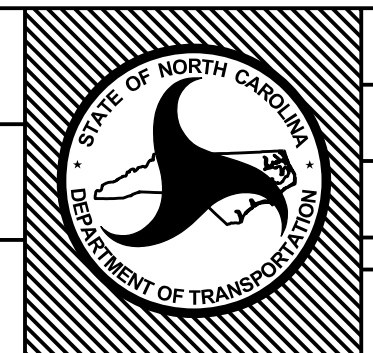

T.I.P. #	ER-5600
WBS #	46305.3.57
FED I.D. #	STBG-0074(219)
SHEET NO.:	TOTAL SHEET NO.:
L-23	L-27

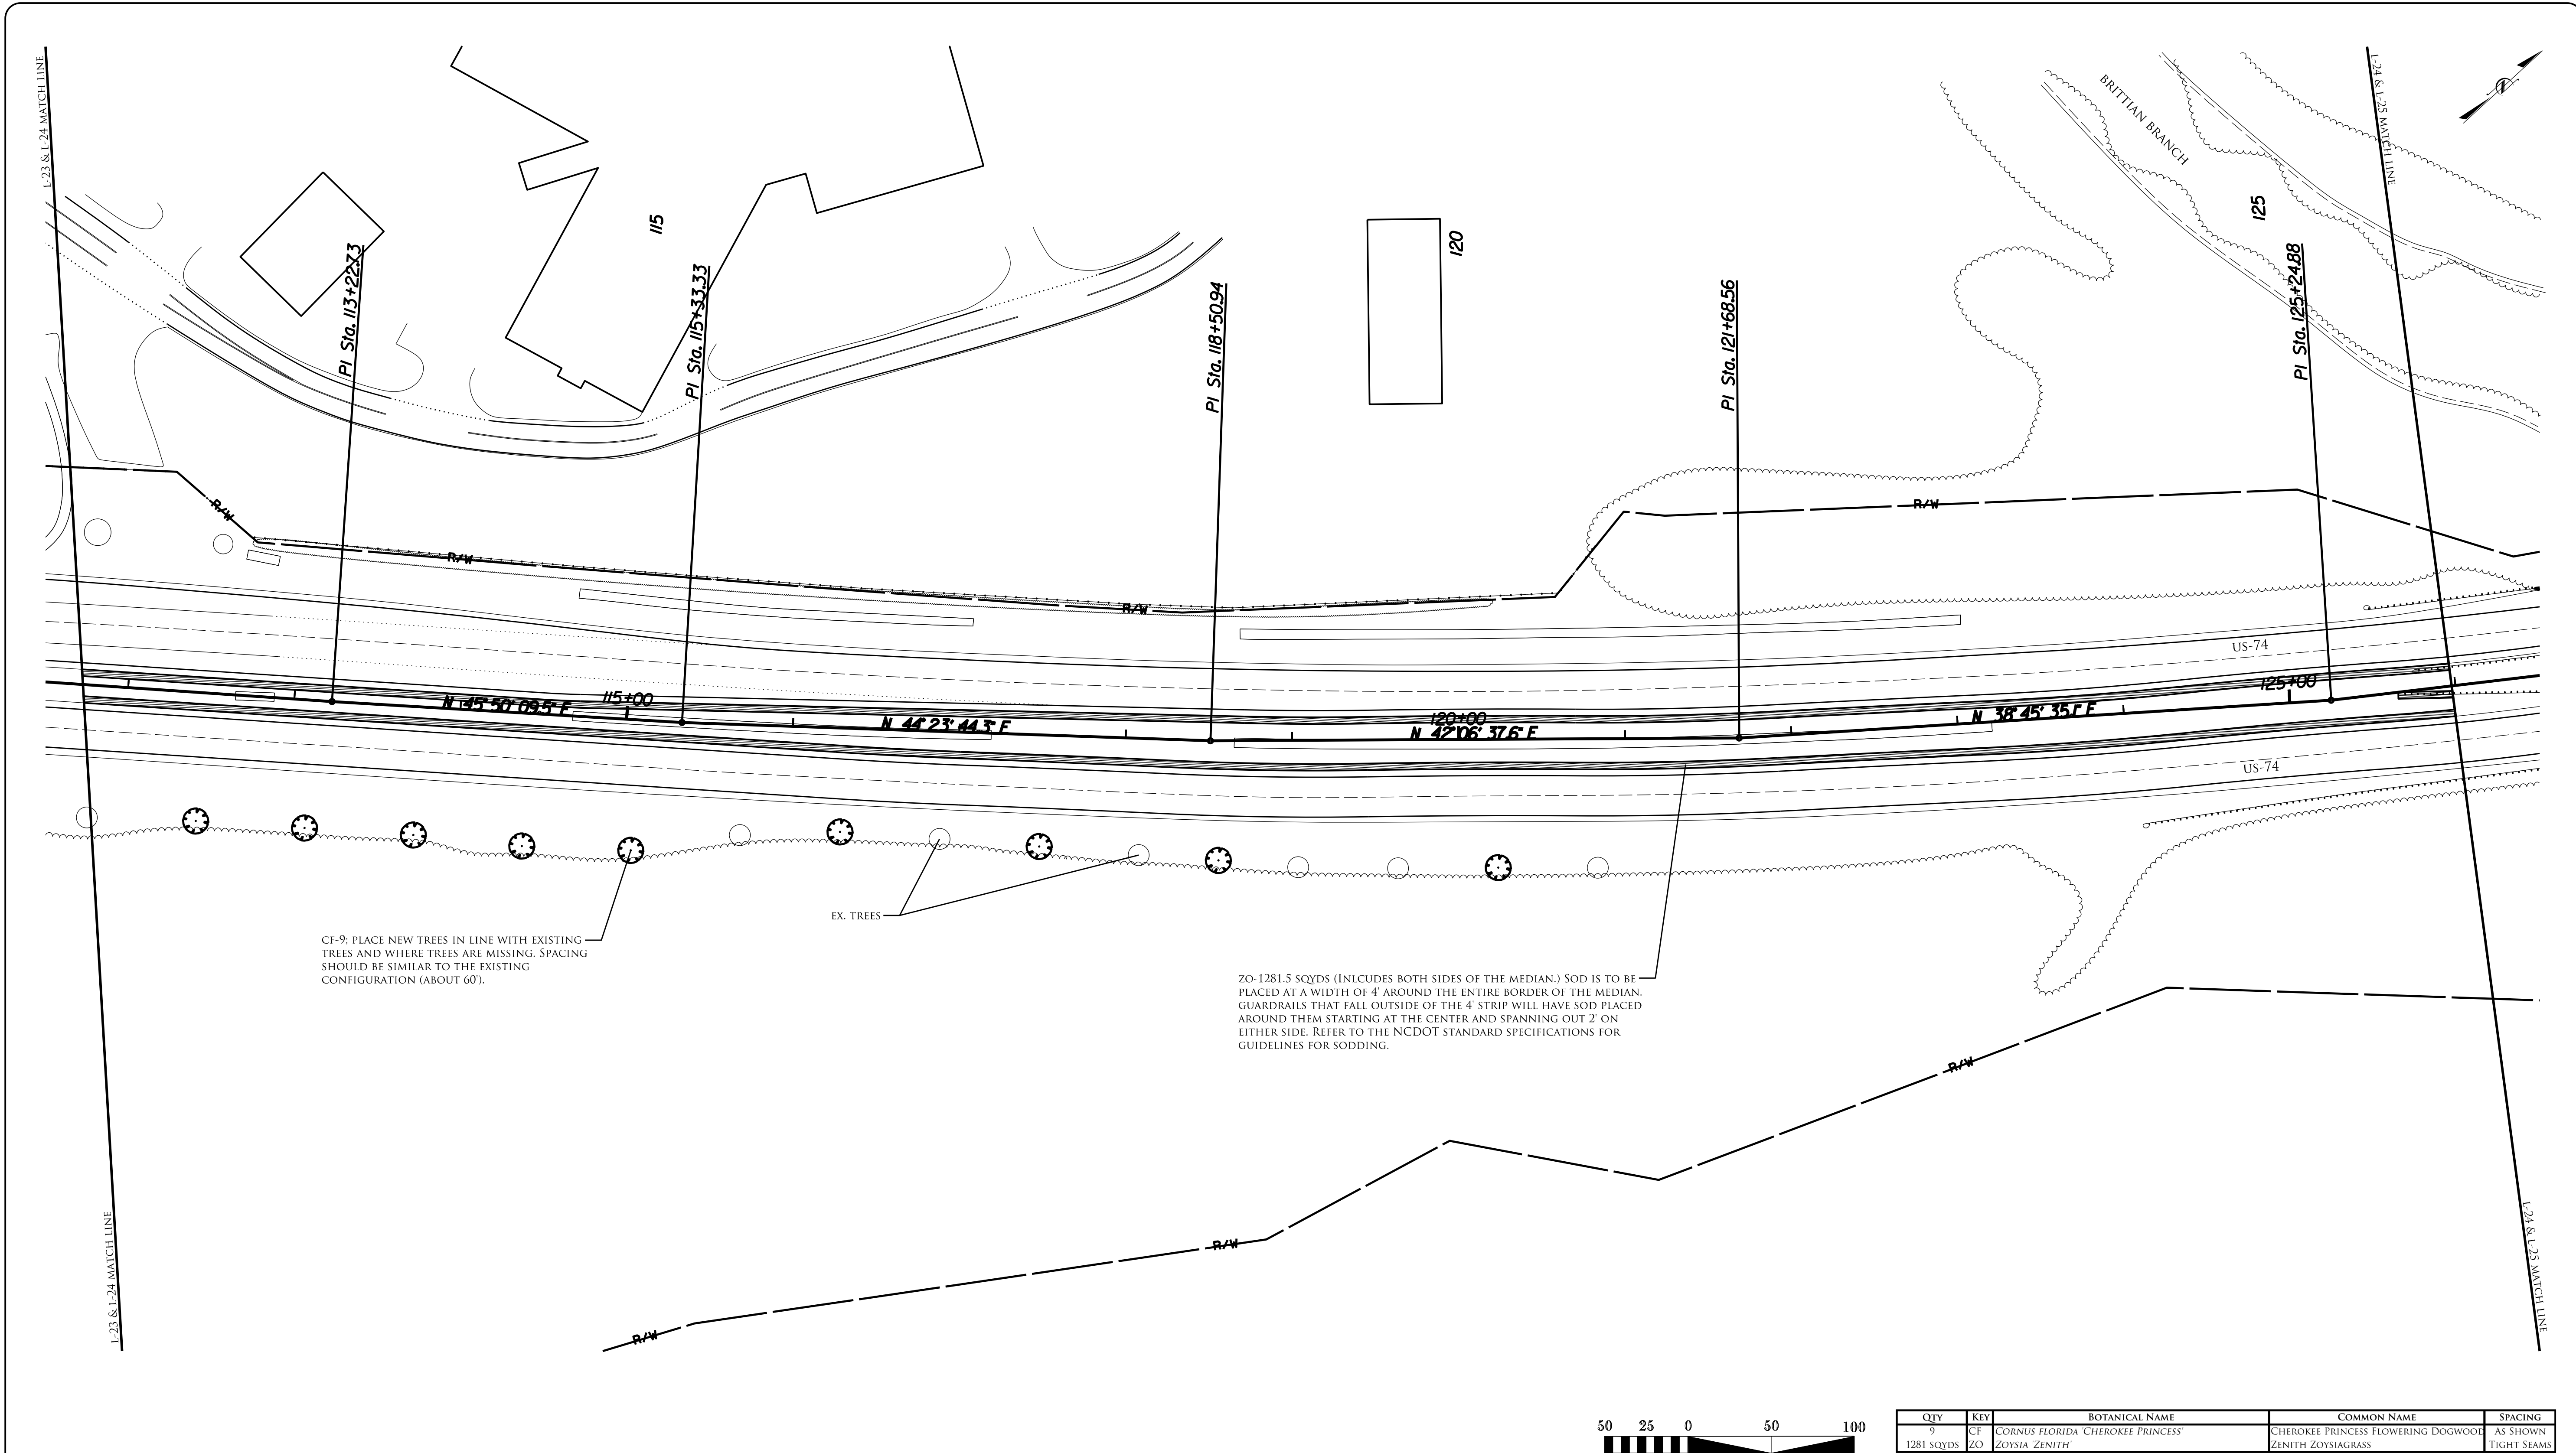


QTY	KEY	BOTANICAL NAME	COMMON NAME	SPACING
9	CF	CORNUS FLORIDA 'CHEROKEE PRINCESS'	CHEROKEE PRINCESS FLOWERING DOGWOOD	AS SHOWN
1281 SQYDS	ZO	ZOYSIA 'ZENITH'	ZENITH ZOYSIAGRASS	TIGHT SEAMS

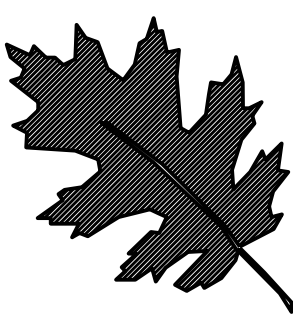

NCDOT - ROADSIDE ENVIRONMENTAL UNIT
LANDSCAPE DESIGN & DEVELOPMENT
1557 MAIL SERVICE CENTER RALEIGH NC 27699-1557
PH: 919-707-2935 FAX: 919-715-2554
[HTTP://WWW.NCDOT.ORG/DOH/OPERATIONS/DP_CHIEF_ENG/ROADSIDE/](http://www.ncdot.org/DOH/OPERATIONS/DP_CHIEF_ENG/ROADSIDE/)


US 74 IN MURPHY
CHEROKEE COUNTY
WBS #: 46305.3.57

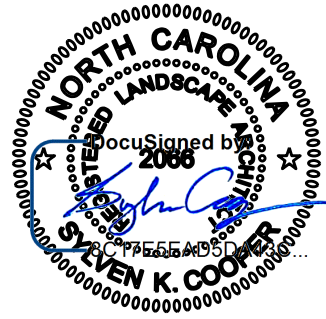

REV. DESIGNER
Kyle Cooper


SHEET DESCRIPTION:

PREL. DESIGN DATE :	MARCH 2018	PLANTING PLAN
CHECKED BY & DATE :	---	LANDSCAPE PLAN SHEET
FINAL DESIGN DATE :	OCTOBER 2018	

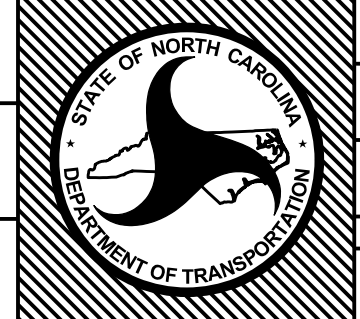

T.I.P. #	ER-5600
WBS #	46305.3.57
FED I.D. #	STBG-0074(219)
SHEET NO.:	
TOTAL SHEET NO.:	

L-24 **L-27**

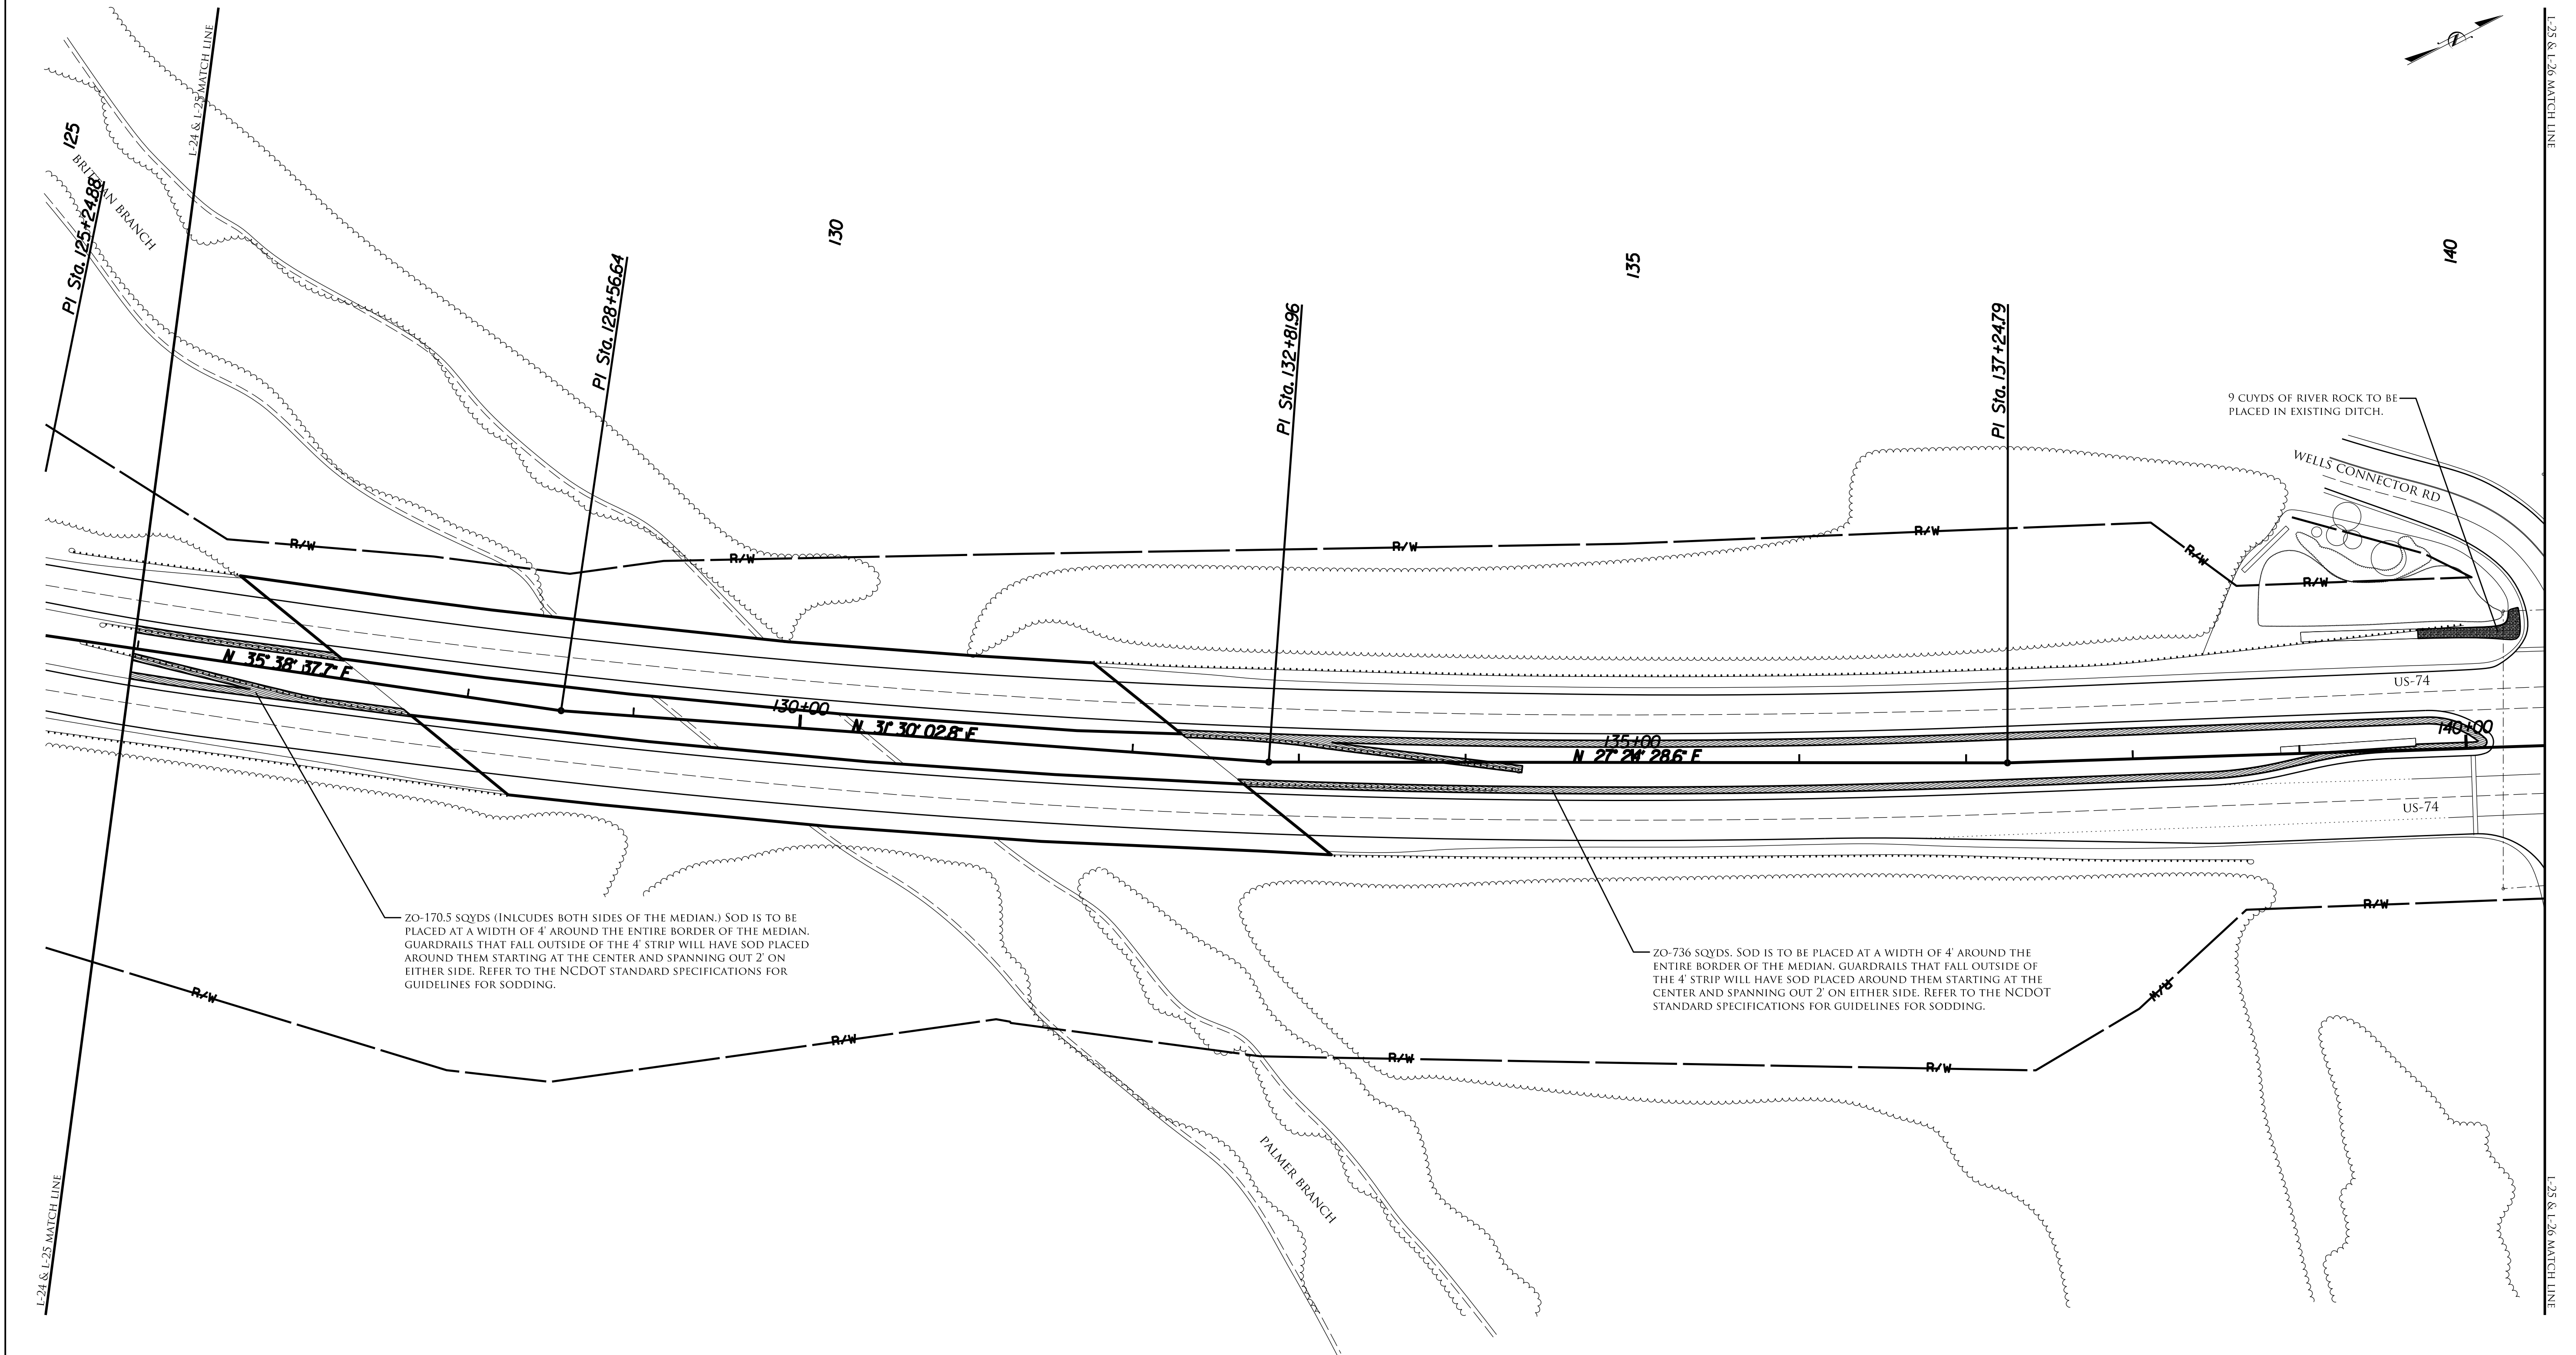


ZO-170.5 SQYDS (INCLUDES BOTH SIDES OF THE MEDIAN.) SOD IS TO BE PLACED AT A WIDTH OF 4' AROUND THE ENTIRE BORDER OF THE MEDIAN. GUARDRAILS THAT FALL OUTSIDE OF THE 4' STRIP WILL HAVE SOD PLACED AROUND THEM STARTING AT THE CENTER AND SPANNING OUT 2' ON EITHER SIDE. REFER TO THE NCDOT STANDARD SPECIFICATIONS FOR GUIDELINES FOR SODDING.

ZO-736 SQYDS. SOD IS TO BE PLACED AT A WIDTH OF 4' AROUND THE ENTIRE BORDER OF THE MEDIAN. GUARDRAILS THAT FALL OUTSIDE OF THE 4' STRIP WILL HAVE SOD PLACED AROUND THEM STARTING AT THE CENTER AND SPANNING OUT 2' ON EITHER SIDE. REFER TO THE NCDOT STANDARD SPECIFICATIONS FOR GUIDELINES FOR SODDING.




QTY	KEY	BOTANICAL NAME	COMMON NAME	SPACING
906.5 SQYDS	ZO	ZOYSIA 'ZENITH'	ZENITH ZOYSIAGRASS	TIGHT SEAMS

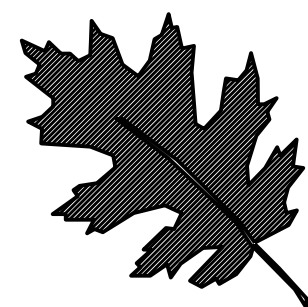

NCDOT - ROADSIDE ENVIRONMENTAL UNIT
LANDSCAPE DESIGN & DEVELOPMENT
1557 MAIL SERVICE CENTER RALEIGH NC 27699-1557
PH: 919-707-2935 FAX: 919-715-2554
[HTTP://WWW.NCDOT.ORG/DOH/OPERATIONS/DP_CHIEF_ENG/ROADSIDE/](http://www.ncdot.org/DOH/OPERATIONS/DP_CHIEF_ENG/ROADSIDE/)


US 74 IN MURPHY
CHEROKEE COUNTY
WBS #: 46305.3.57

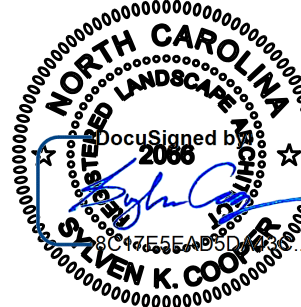


PREP. DESIGNER
Kyle Cooper

SHEET DESCRIPTION:
PREL. DESIGN DATE: MARCH 2018
CHECKED BY & DATE: ---
FINAL DESIGN DATE: OCTOBER 2018

PLANTING PLAN
LANDSCAPE PLAN SHEET

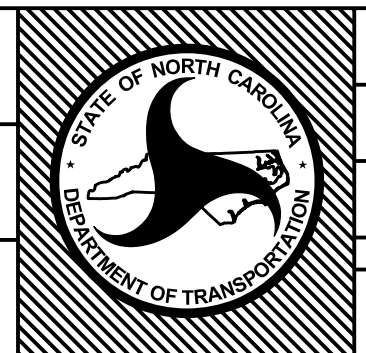


T.I.P. # ER-5600
WBS # 46305.3.57
FED I.D. # STBG-0074(219)
SHEET NO.: L-25
TOTAL SHEET NO.: L-27

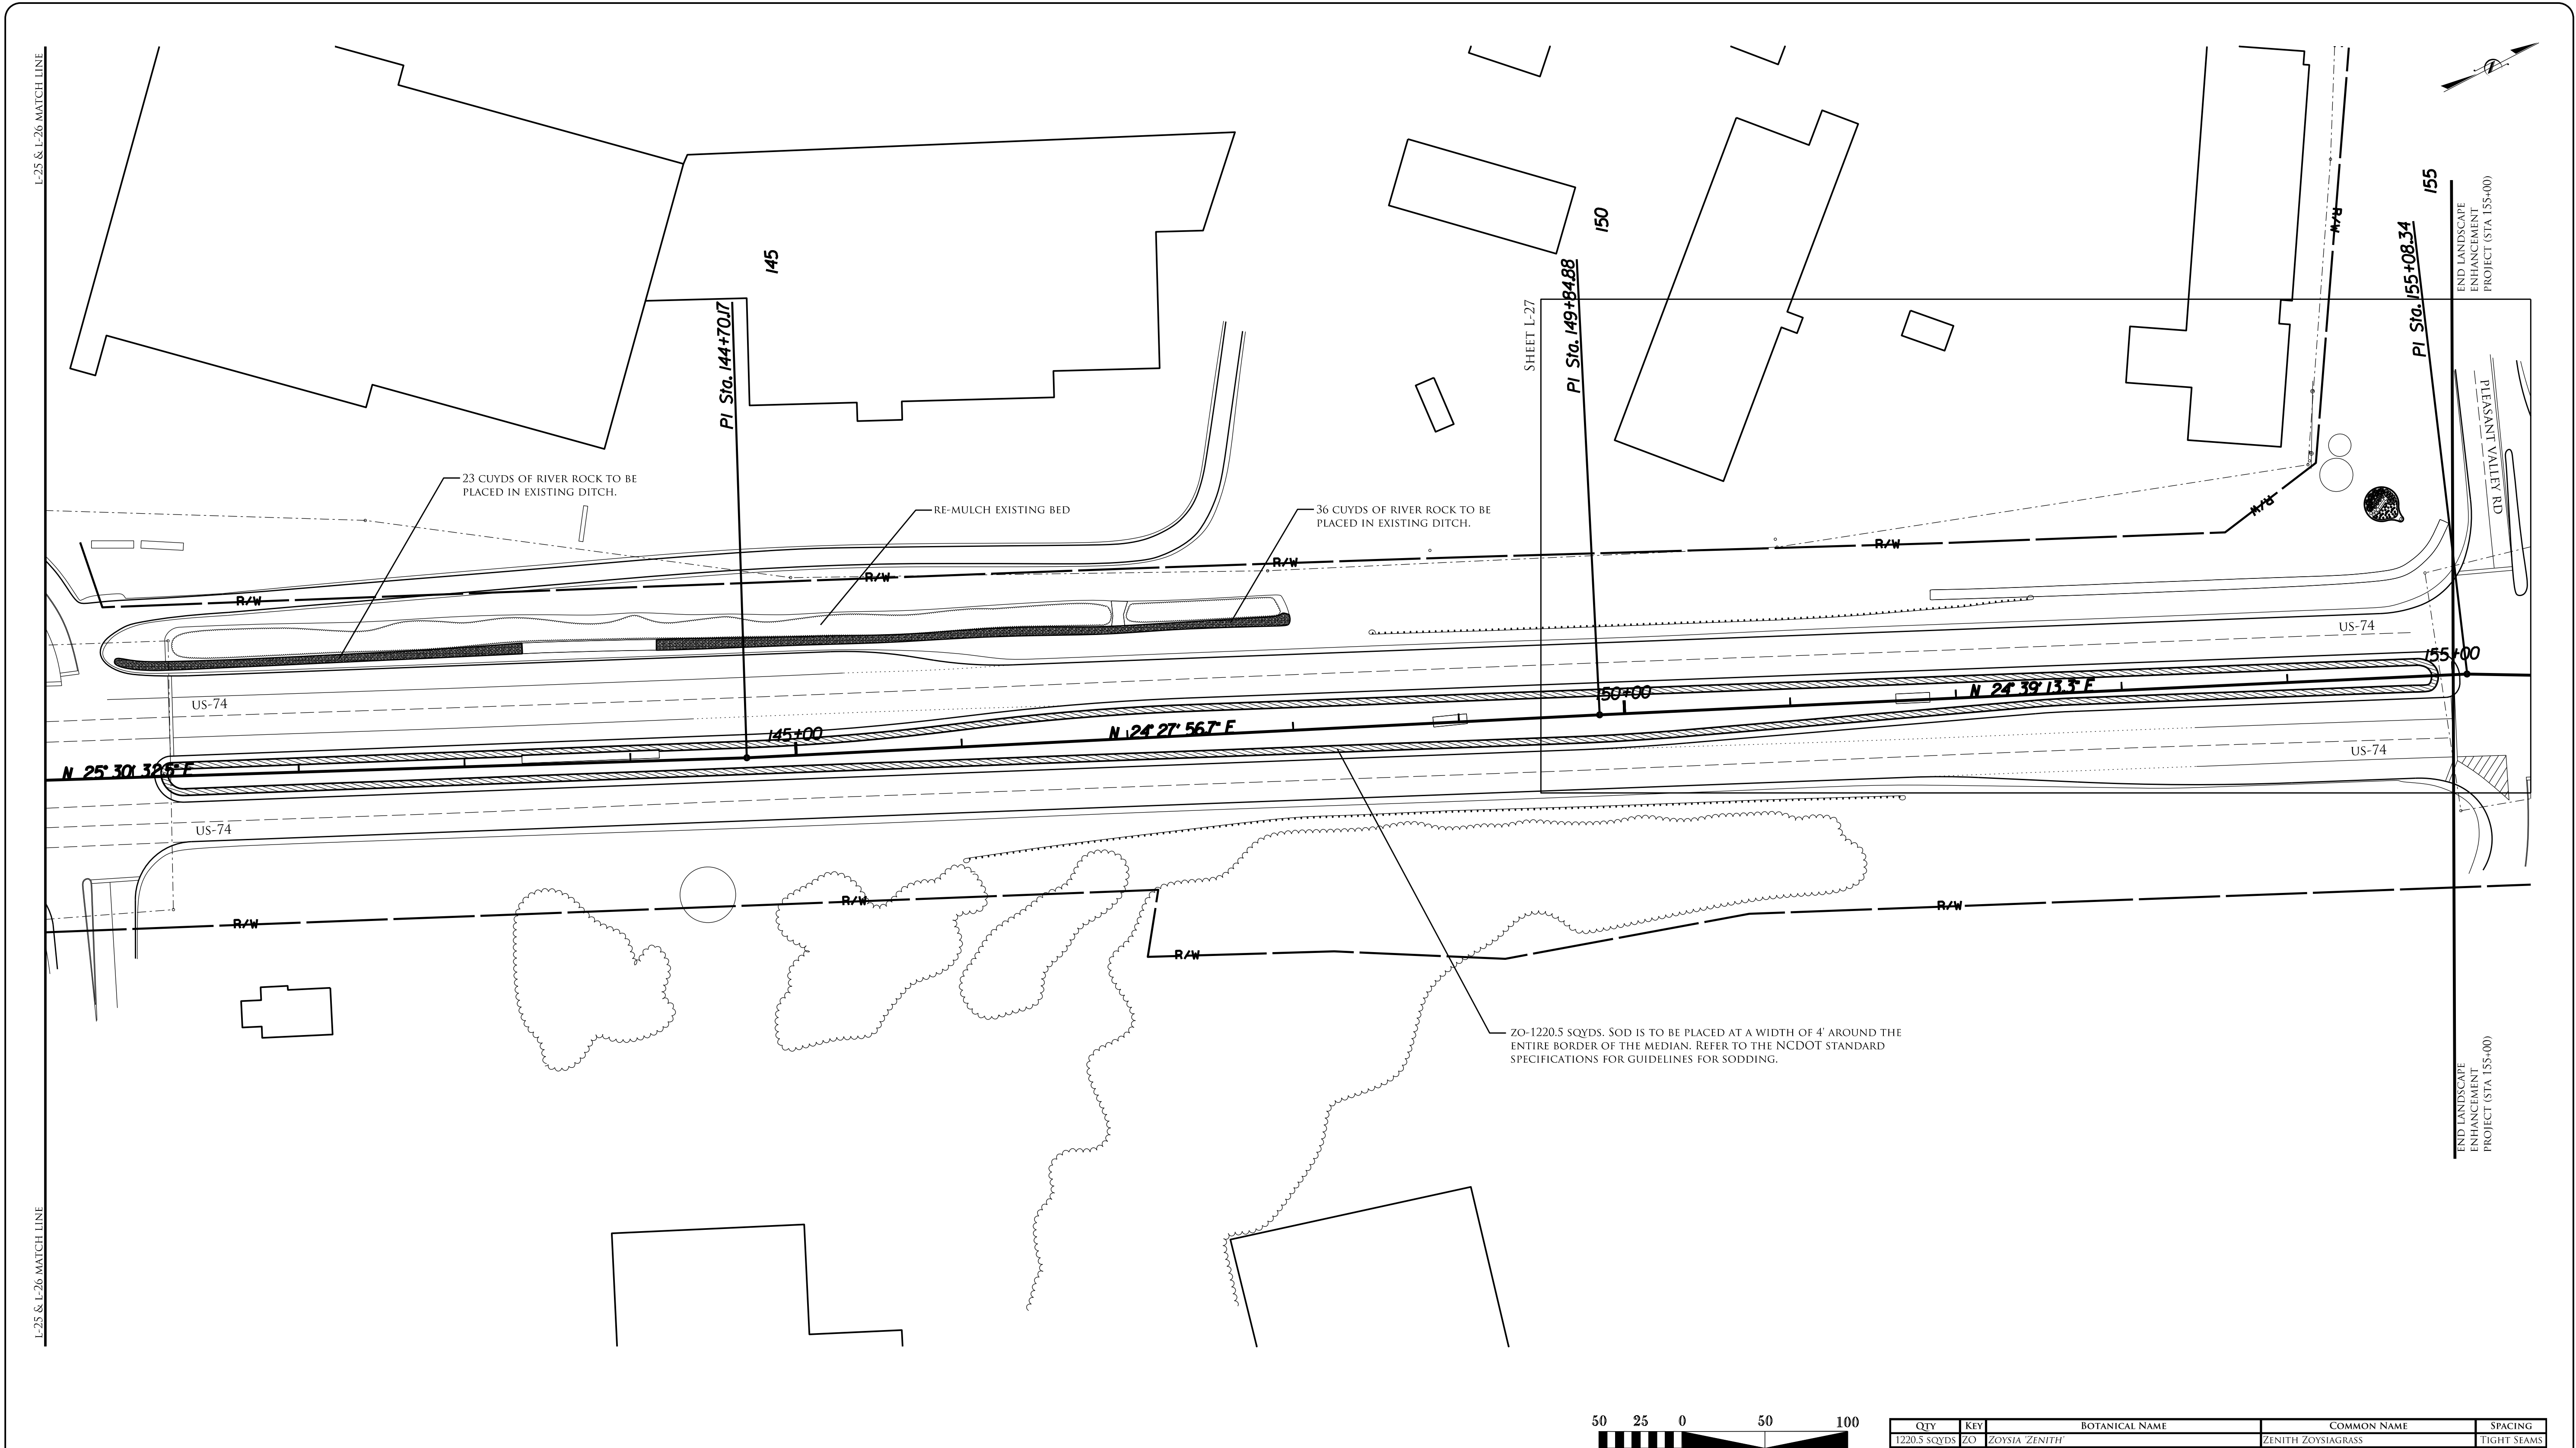





NCDOT - ROADSIDE ENVIRONMENTAL UNIT
LANDSCAPE DESIGN & DEVELOPMENT
1557 MAIL SERVICE CENTER RALEIGH NC 27699-1557
PH: 919-707-2935 FAX: 919-715-2554
[HTTP://WWW.NCDOT.ORG/DOH/OPERATIONS/DP_CHIEF_ENG/ROADSIDE/](http://www.ncdot.org/DOH/OPERATIONS/DP_CHIEF_ENG/ROADSIDE/)

US 74 IN MURPHY
CHEROKEE COUNTY
WBS #: 46305.3.57

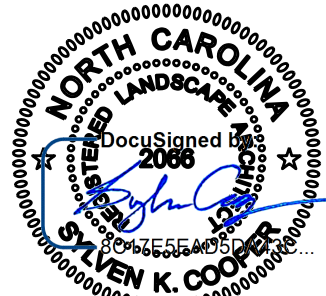


PREP. DESIGNER
Kyle Cooper

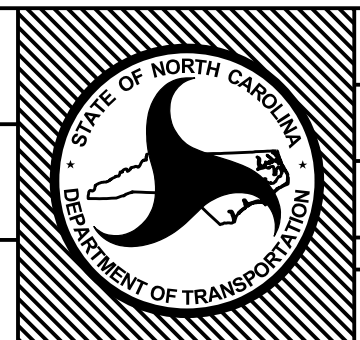SHEET DESCRIPTION:	PREL. DESIGN DATE:	MARCH 2018	PLANTING PLAN LANDSCAPE PLAN SHEET		T.I.P. #	ER-5600
	CHECKED BY & DATE:	---			WBS #	46305.3.57
	FINAL DESIGN DATE:	OCTOBER 2018			FED I.D. #	STBG-0074(219)
					SHEET NO.:	L-26
					TOTAL SHEET NO.:	L-27

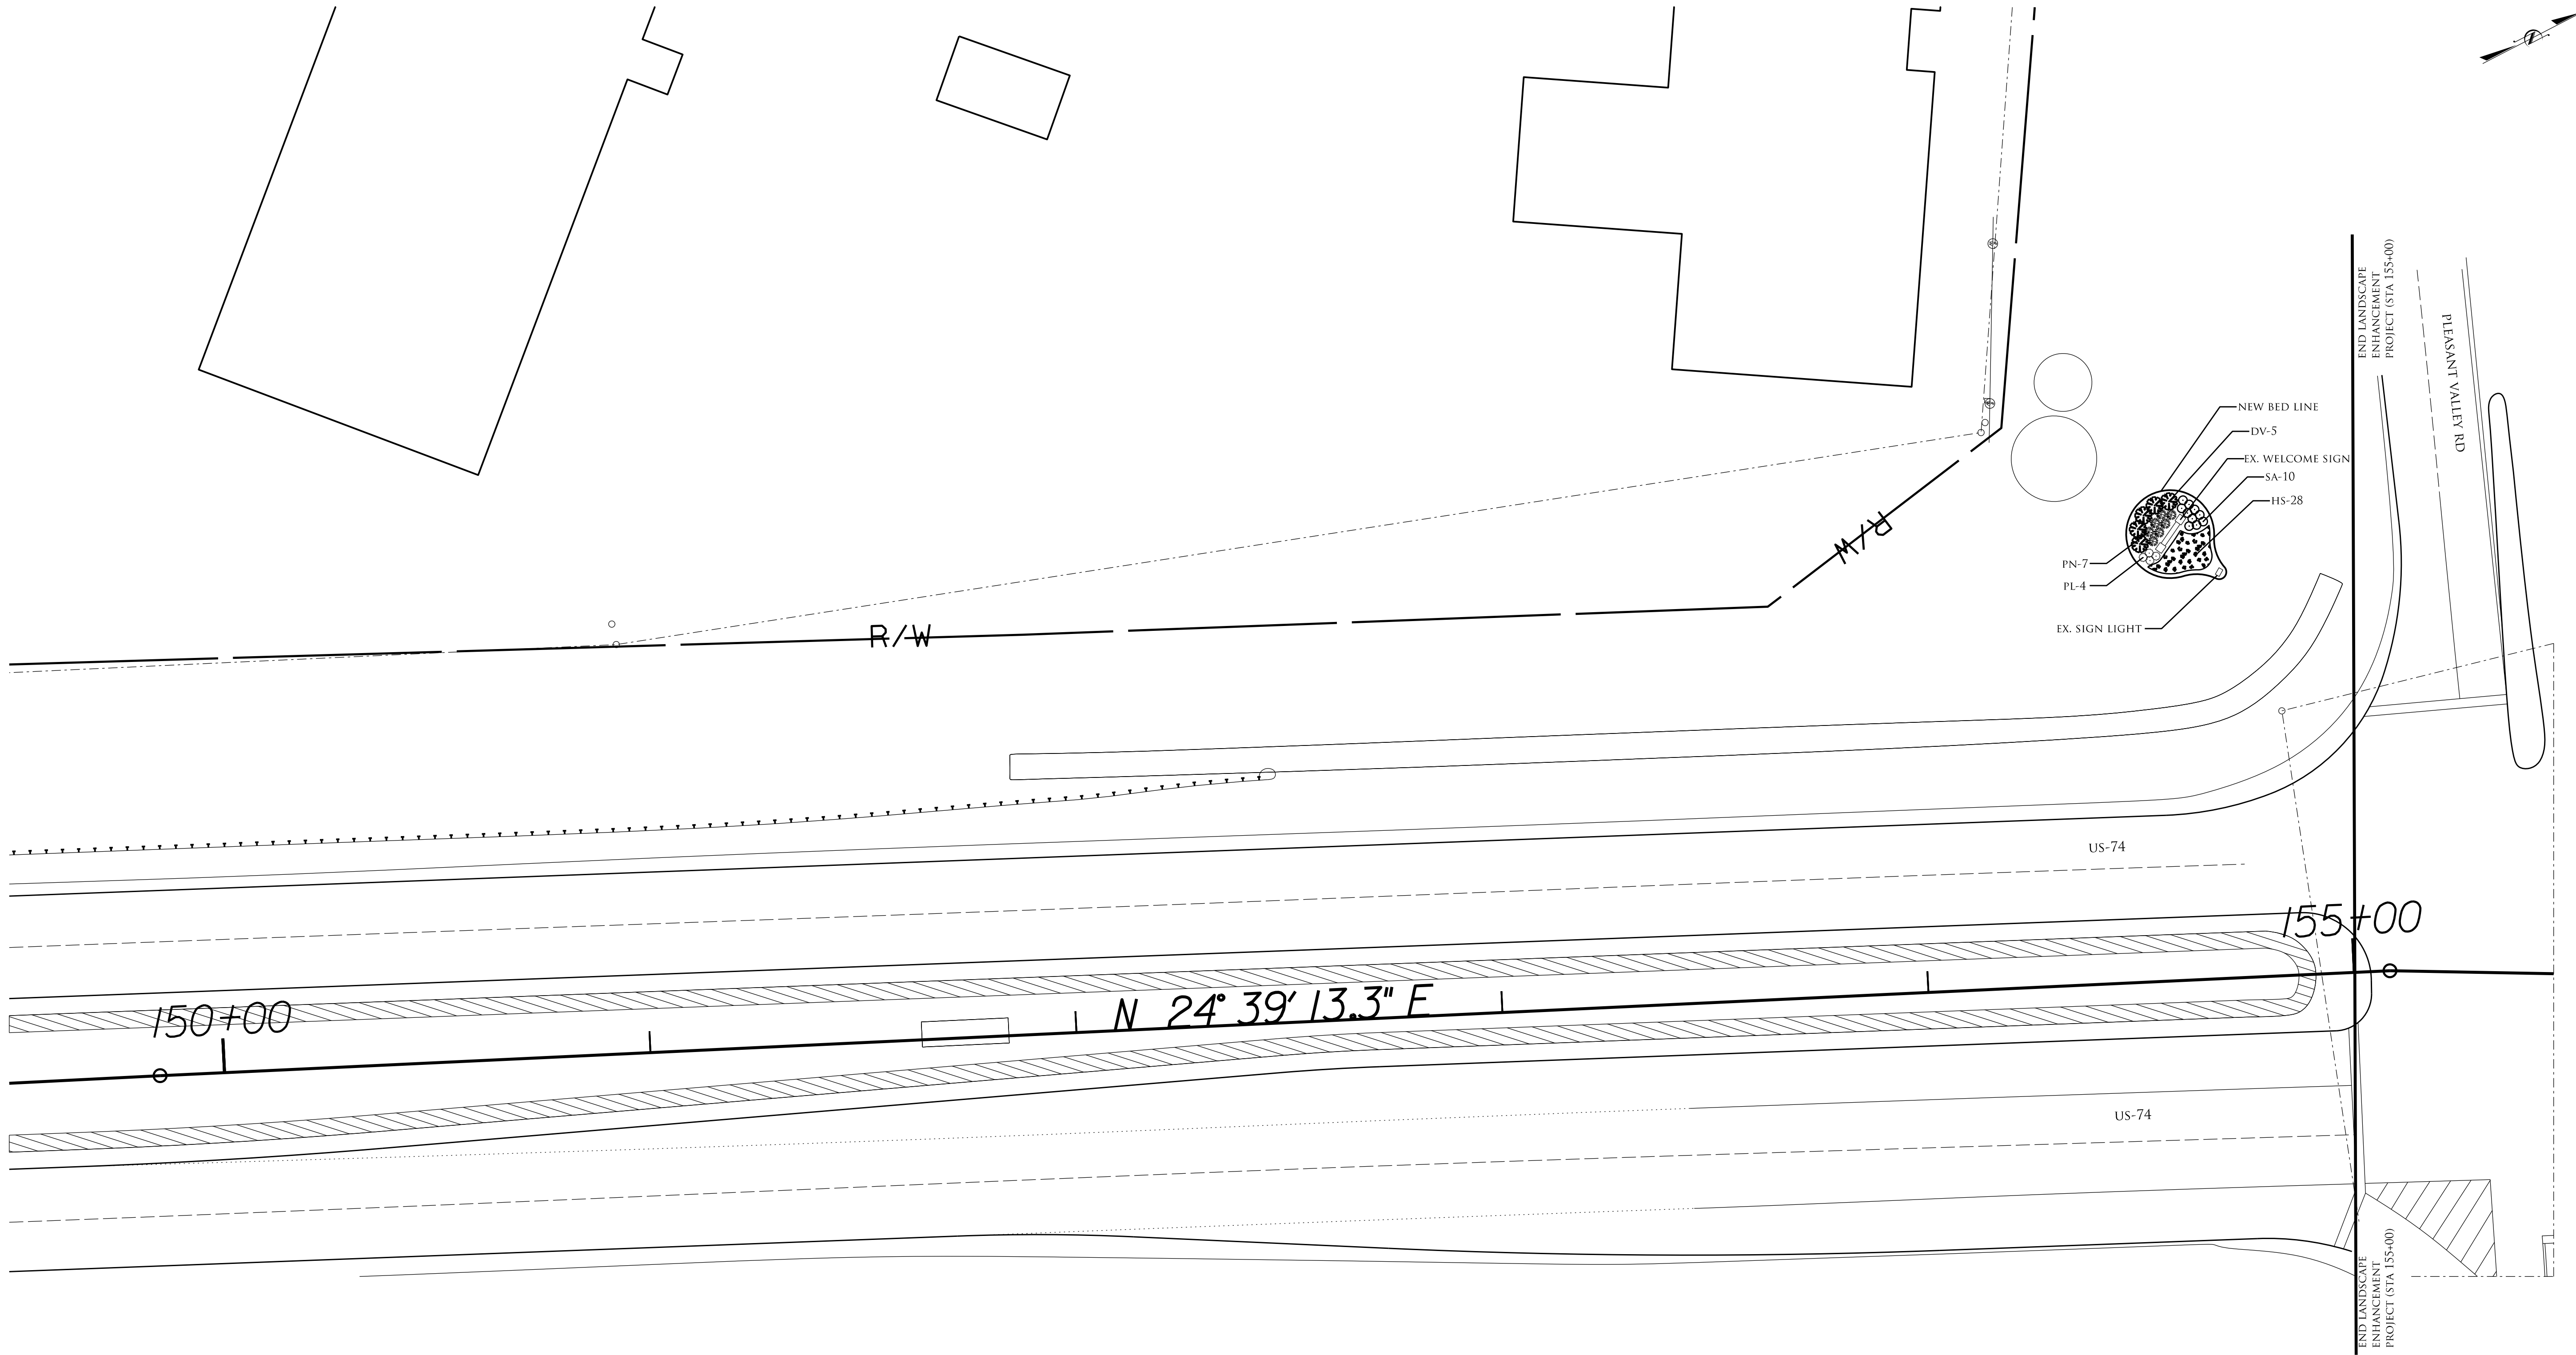


QTY	KEY	BOTANICAL NAME	COMMON NAME	SPACING
5	DV	DISTYLIUM 'VINTAGE JADE'	VINTAGE JADE DISTYLIUM	3.5' O.C.
28	HS	HEMEROCALLIS 'STELLA DE ORO'	STELLA DE ORO DAYLILY	2' O.C.
4	PL	PEROVSKIA ATRIPLICIFOLIA 'LITTLE SPIRE'	LITTLE SPIRE RUSSIAN SAGE	2' O.C.
7	PN	PANICUM VIRGATUM 'NORTHWIND'	NORTHWIND SWITCH GRASS	2.5' O.C.
10	SA	SEDUM SPECTABILE 'AUTUMN JOY'	AUTUMN JOY SEDUM	2' O.C.

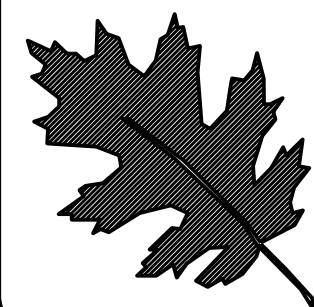

NCDOT - ROADSIDE ENVIRONMENTAL UNIT
LANDSCAPE DESIGN & DEVELOPMENT
1557 MAIL SERVICE CENTER RALEIGH NC 27699-1557
PH: 919-707-2935 FAX: 919-715-2554
[HTTP://WWW.NCDOT.ORG/DOH/OPERATIONS/DP_CHIEF_ENG/ROADSIDE/](http://www.ncdot.org/DOH/OPERATIONS/DP_CHIEF_ENG/ROADSIDE/)


US 74 IN MURPHY
CHEROKEE COUNTY
WBS #: 46305.3.57

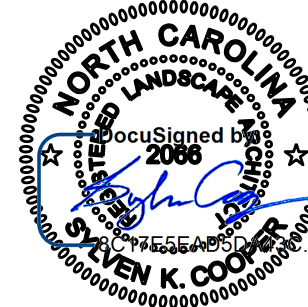

PREPARED BY: KYLE K. COOPER
DESIGNED BY: KYLE K. COOPER
CHECKED BY: KYLE K. COOPER
DATE: 10/10/2018

PREL. DESIGN DATE: MARCH 2018
CHECKED BY & DATE: ---
FINAL DESIGN DATE: OCTOBER 2018

ENLARGED PLANTING PLAN
LANDSCAPE PLAN SHEET

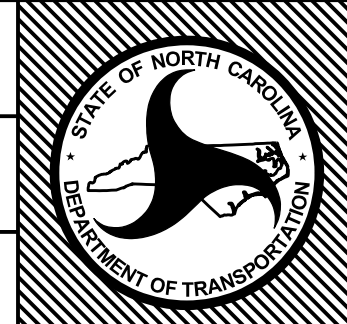

T.I.P. # ER-5600
WBS # 46305.3.57
FED I.D. # STBG-0074(219)
SHEET NO.: L-27
TOTAL SHEET NO.: L-27