



STATE OF NORTH CAROLINA
DEPARTMENT OF TRANSPORTATION

PAT MCCRORY
GOVERNOR

ANTHONY J. TATA
SECRETARY

January 10, 2014

CONTRACT: DB00160
WBS ELEMENT: 17BP.2.R.53
COUNTY: Beaufort
ROUTE: SR 1616 (Terra Ceia Rd)
DESCRIPTION: Bridge #161 over Broad Creek Canal
ADDENDUM NUMBER 2

TO: Prospective Bidders

Please note the following revisions to the contract plans for the above-referenced project.

- Insert the attached sheet into the plans, providing additional dimensions for the culvert.

If you should have any questions concerning this addendum, please call me at (252) 439-2807.



Sincerely,

A handwritten signature in black ink, appearing to read "Bullard".

Aaron Bullard, PE
Division Contract Officer

Attachment

cc: Mr. Ed Eatmon, PE
Mr. Bill Kincannon, PE
Ms. Maria Rogerson, PE

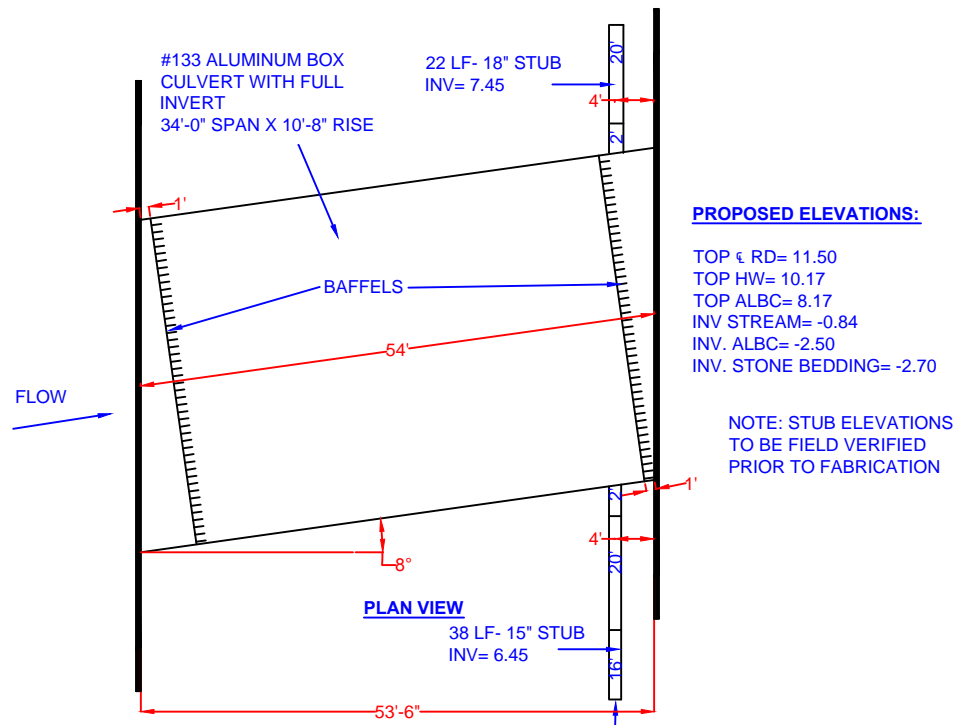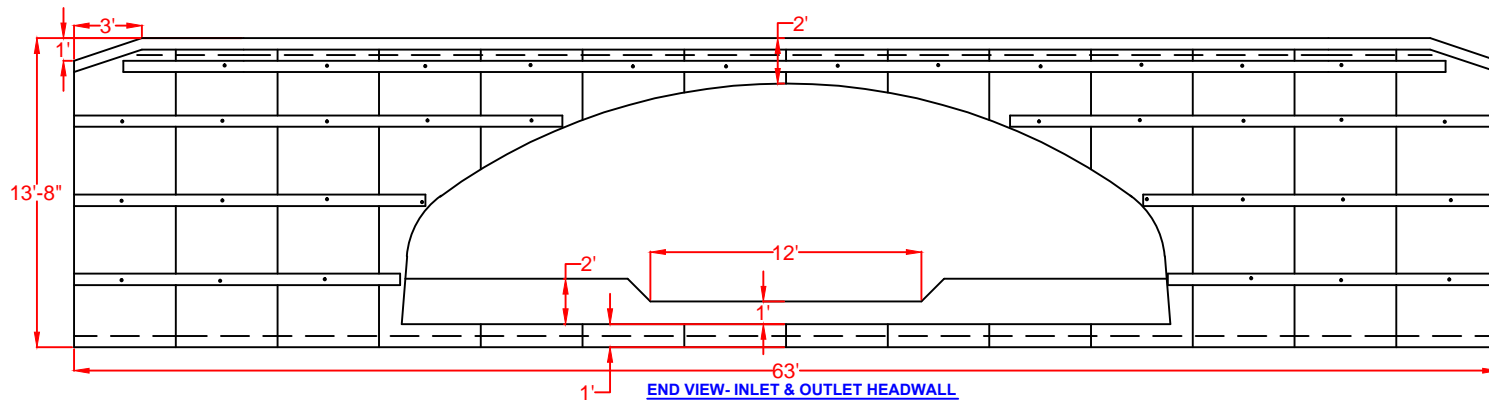

DESCRIPTION

FIRM:

PROJECT:
NCDOT- BEAUFORT CO
BRIDGE #161
TERRA CEIA RD

DATE:
JAN 6, 2014

SHEET

NOT TO SCALE