


Greene County Vicinity Map 1

SR 1138, SR 1200, SR 1202 & SR 1205

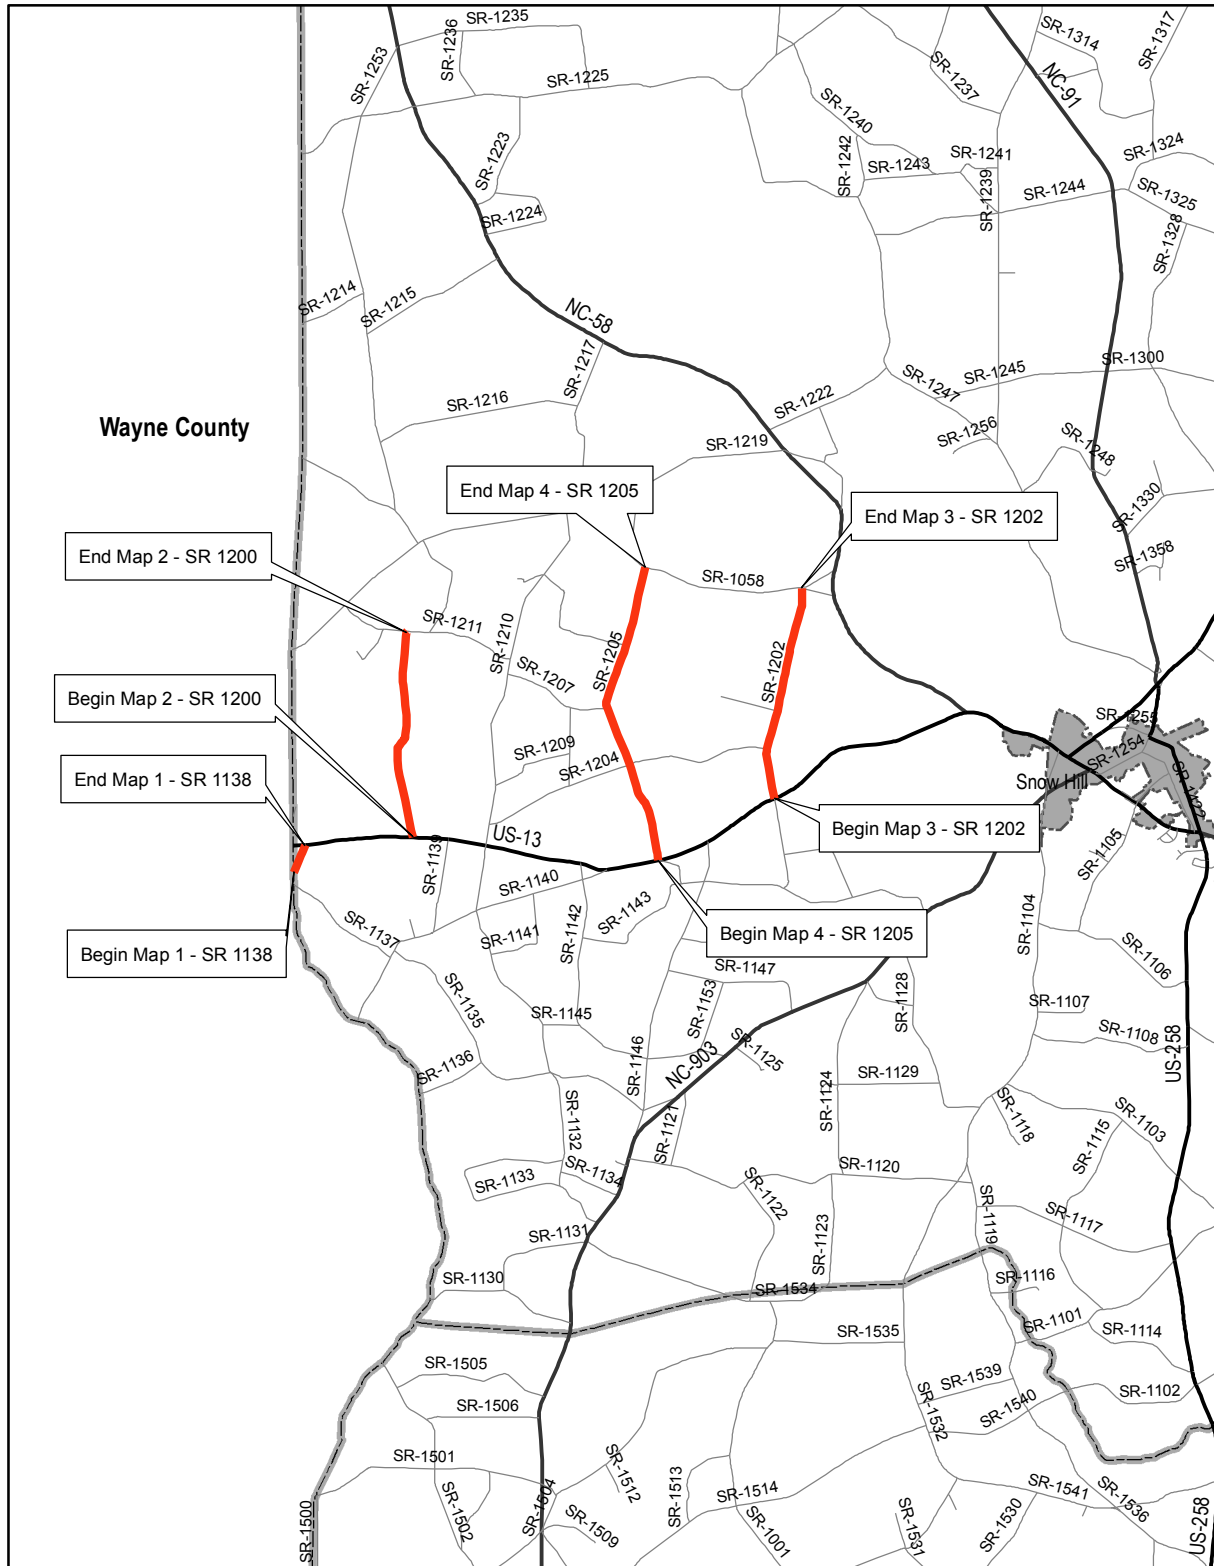


Project No.: WBS 2CR.20401.9

Sheet 1 of 2

Greene County Vicinity Map 1


SR 1311

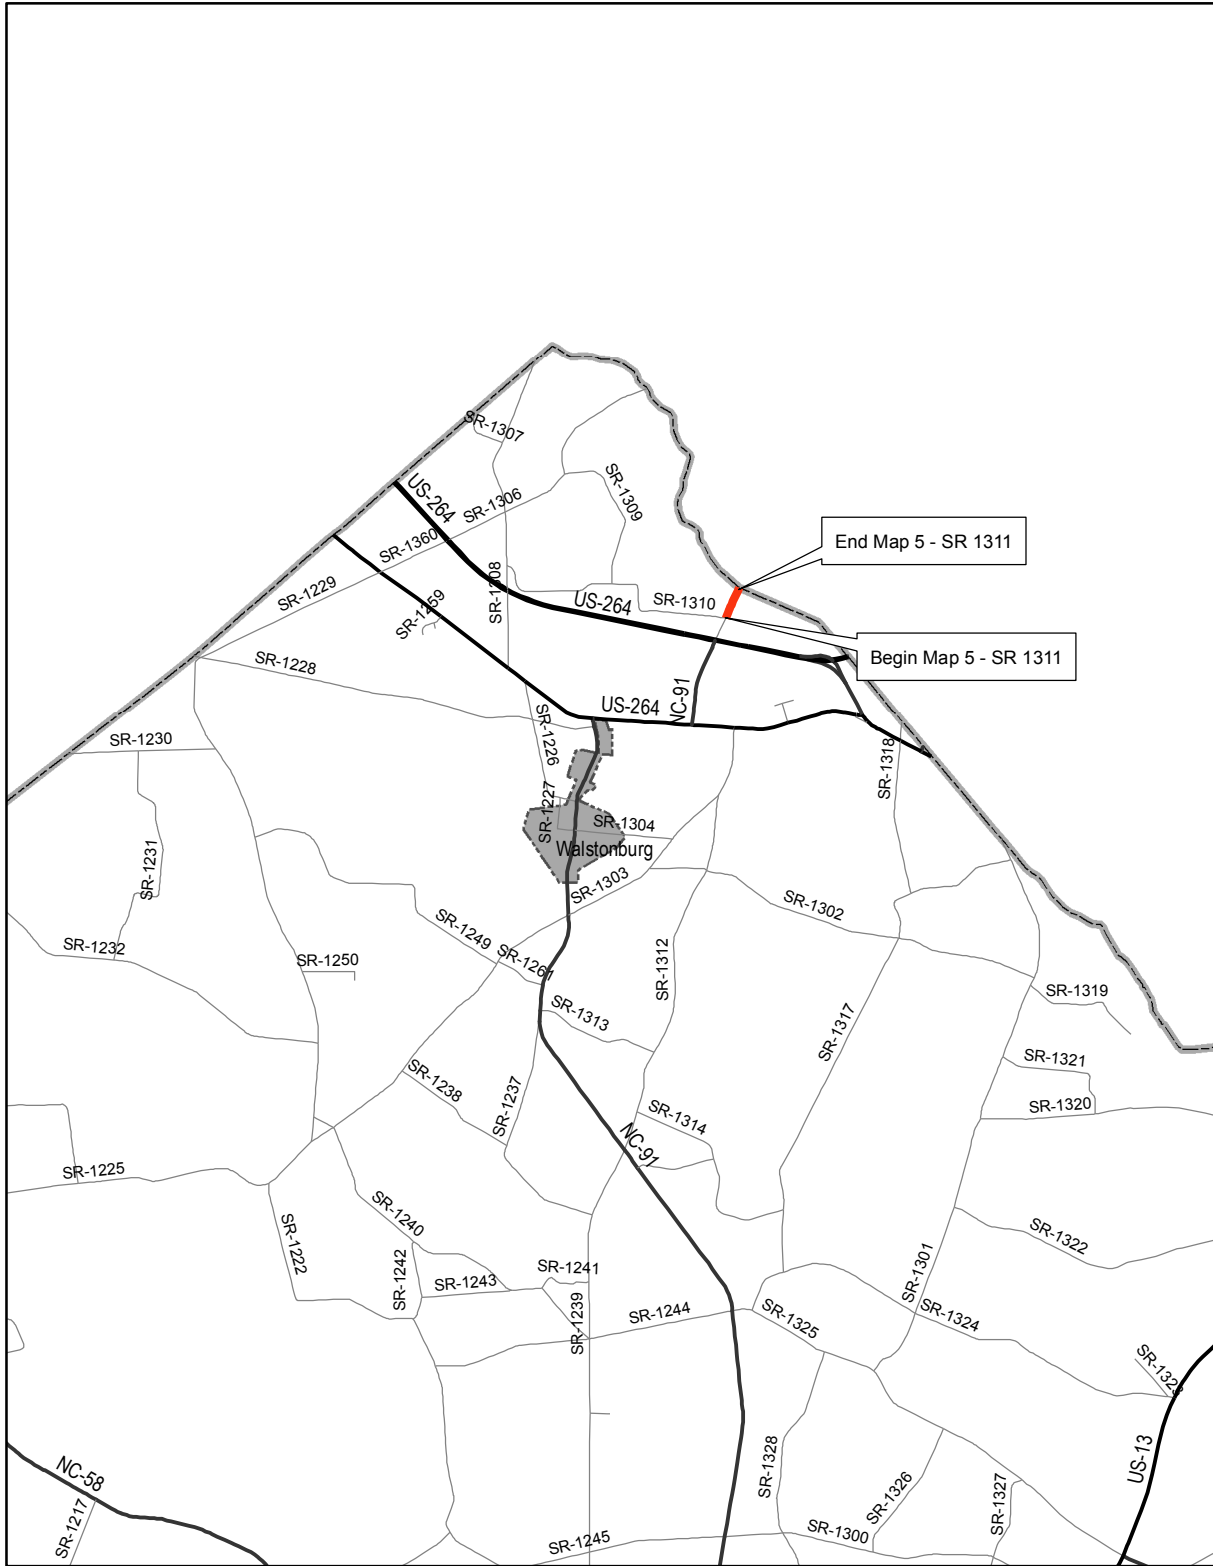

Project No.: WBS 2CR.20401.9

Sheet 2 of 2


PROJECT NO. 2CR.20401.9	SHEET NO.	TOTAL SHEETS

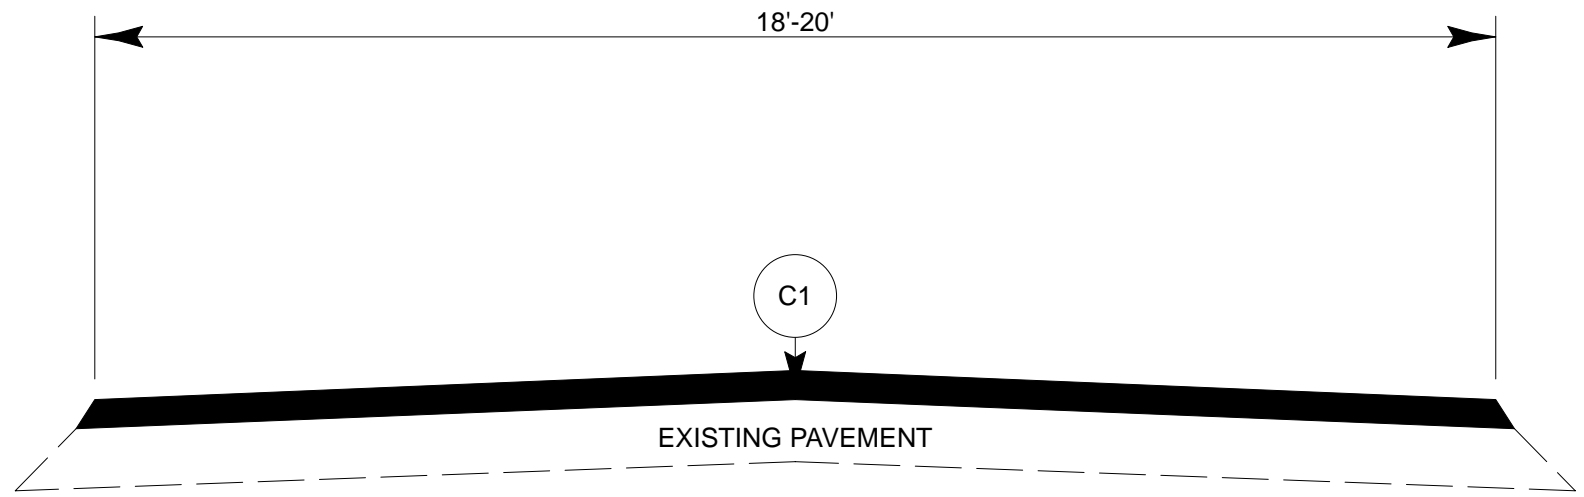


TYPICAL SECTION NO. 1

PAVEMENT SCHEDULE	
C1	PROP. APPROX. 1.75" ASPHALT CONCRETE SURFACE COURSE, TYPE SF9.5A AN AVERAGE RATE OF 192.5 LBS. PER SQ. YD.


- NOTES:
- 1) DETAIL DOES NOT APPLY TO OGAFB AND ULTRA-THIN BONDED WEARING COURSE.
 - 2) BACKFILL SHOULDER WITH APPROVED MATERIAL.
 - 3) THE SHOULDER WEDGE DEVICE MAY BE DISENGAGED AT PAVED DRIVEWAYS AND SIDE STREETS.

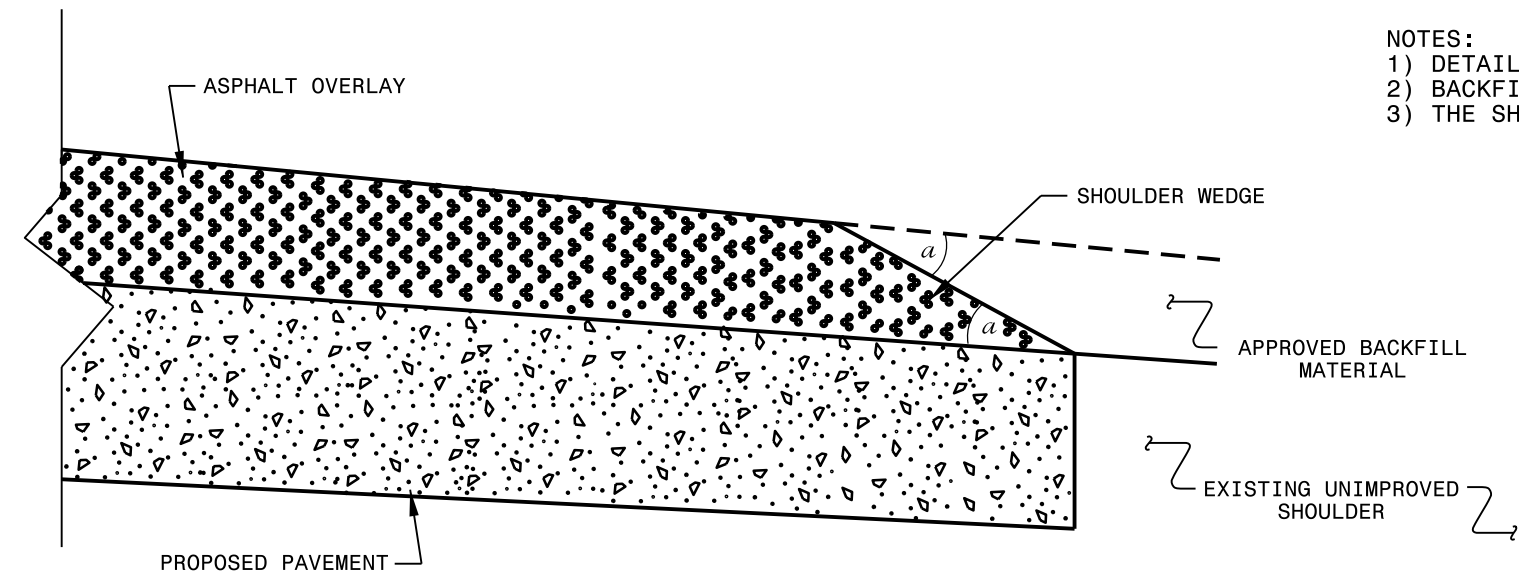

SHOULDER WEDGE DETAIL
 (Resurfacing Projects w/ Widening or
 with Existing Paved Shoulder having no dropoffs)

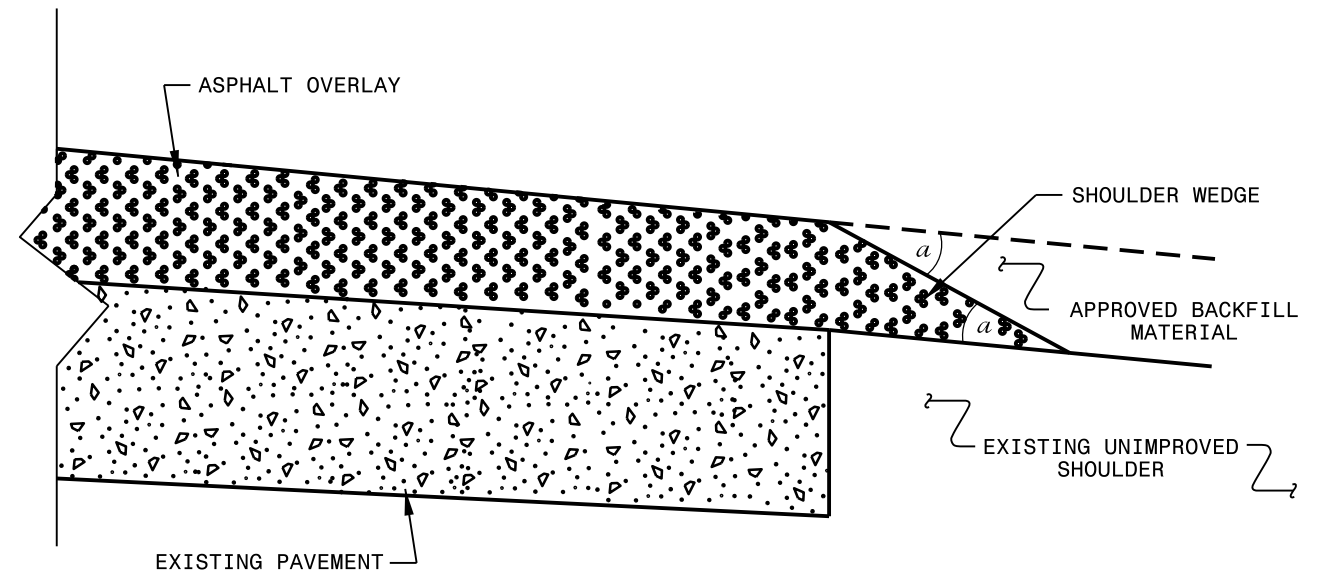

SHOULDER WEDGE DETAIL
 (Resurfacing Projects w/ NO Widening)

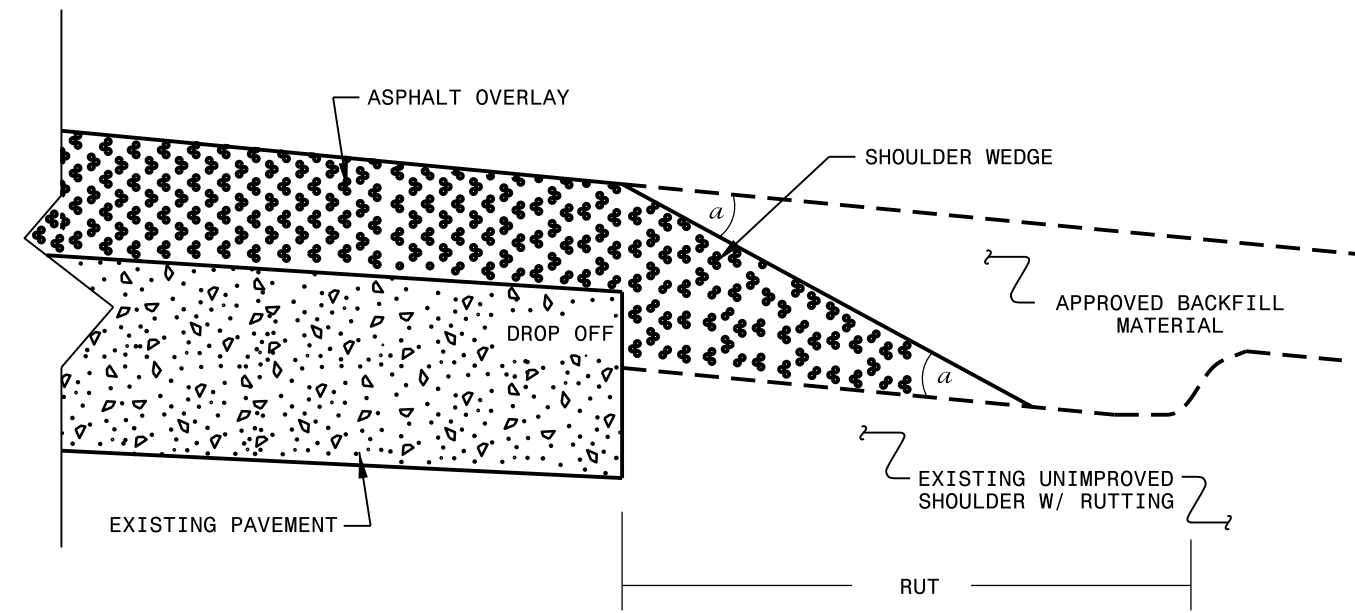


SHOULDER WEDGE DETAIL
 (Resurfacing Adjacent to
 Rutted Shoulder)

- SHOULDER WEDGE ANGLE = 30°

CONTRACT STANDARDS AND DEVELOPMENT UNIT			
Office 919-707-6950		FAX 919-250-4119	
SHOULDER WEDGE DETAILS			
ORIGINAL BY: T.SPELL	DATE: 7-19-11		
MODIFIED BY:	DATE: 10/16/12		
CHECKED BY:	DATE:		
FILE SPEC.: susr/details/stand/shoulderwedgedetail.dgn			

SYSTEMS DESIGN USER NAME

SIGNING FOR RESURFACING PROJECTS

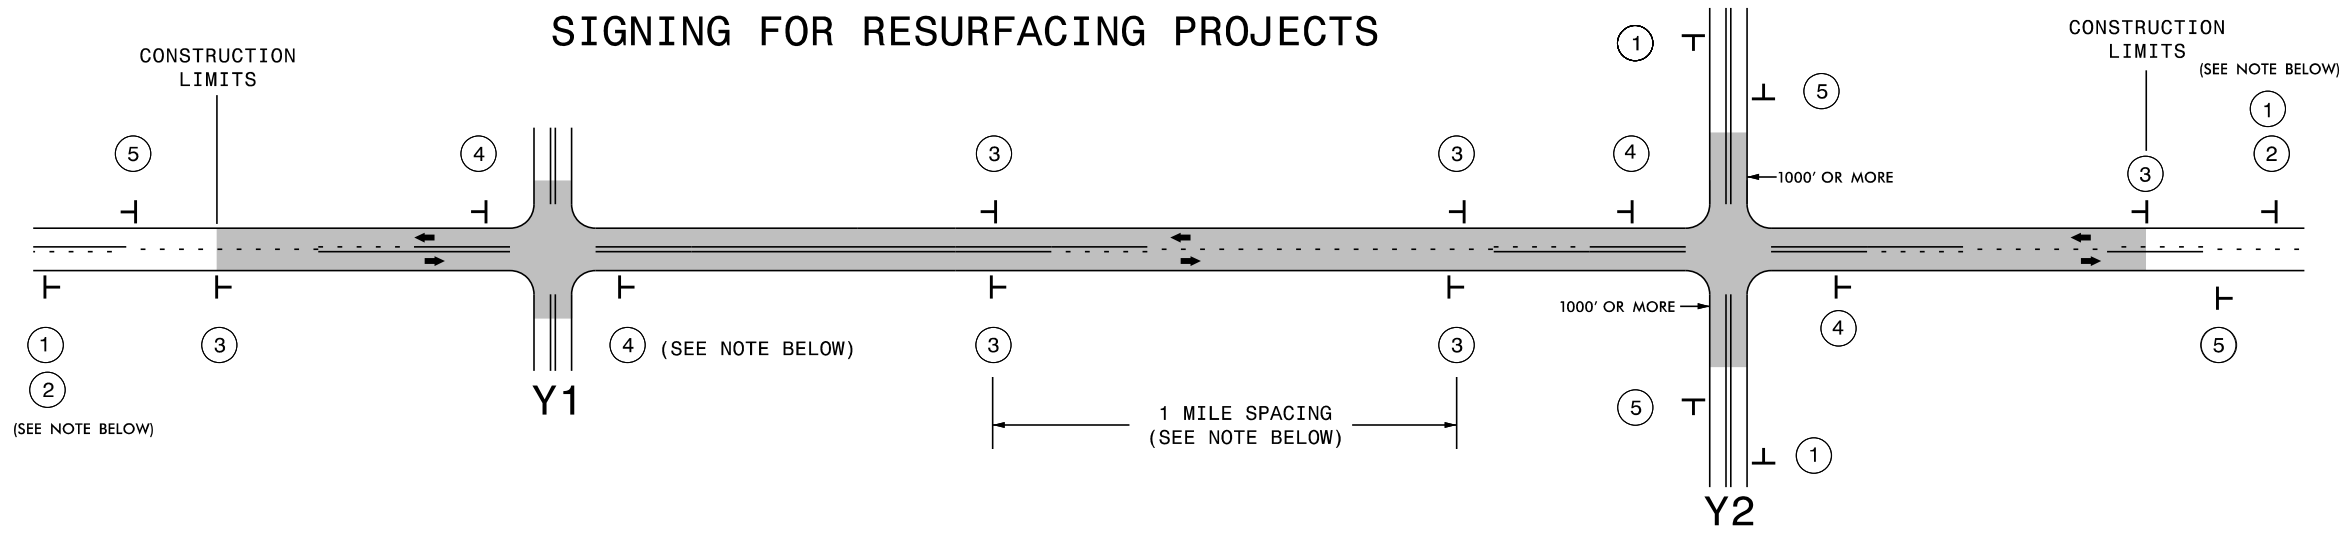

LEGEND	
T	STATIONARY SIGN
←	DIRECTION OF TRAFFIC FLOW

MAINLINE (-L-) SIGNING

-Y- LINE SIGNING

SIGNING NOTES AND PLACEMENT PER DIRECTION		
<div style="display: flex; flex-direction: column; align-items: center;"> <div style="border: 1px solid black; padding: 2px; margin-bottom: 5px;">①</div> <div style="border: 1px solid black; padding: 2px; margin-bottom: 5px;">②</div> </div>		<p style="text-align: center;">PLACE 1000' PRIOR TO BEGINNING OF CONSTRUCTION LIMITS. ONLY USED ON -Y- LINES IF RESURFACING LIMITS EXTEND 1000' ALONG -Y- LINE.</p> <p style="text-align: center;">#2 SIGN ONLY USED WHEN RESURFACING LIMITS ARE 2 OR MORE MILES IN LENGTH. ROUND UP TO NEXT WHOLE NUMBER. (NO FRACTIONAL OR DECIMAL NUMBERS)</p>
<div style="border: 1px solid black; padding: 2px; margin-bottom: 5px;">③</div>		<p style="text-align: center;">PLACE INITIALLY AT THE CONSTRUCTION LIMITS AND SPACED 1 MILE APART THEREAFTER. IF NO -Y- LINES EXIST, PLACE 2ND SET 1/2 MILE FROM THE CONSTRUCTION LIMITS AND THEN SPACE 1 MILE THEREAFTER.</p>
<div style="border: 1px solid black; padding: 2px; margin-bottom: 5px;">④</div>		<p style="text-align: center;">THESE ARE FOR -Y- LINES THAT ARE "THROUGH" ROADWAYS. DEAD END AND SUBDIVISION ROADS ARE NOT "THROUGH" ROADWAYS. INSTALL 500' +/- FROM EACH -Y- LINE APPROACH AS SHOWN ABOVE. FOR MULTIPLE -Y- LINES THAT ARE SEPARATED BY 0.25 MILES OR LESS, TREAT AS A SINGLE UNIT AND INSTALL WITHIN 500' OF EACH APPROACH. A MAXIMUM OF 2 SIGN SETS PER MILE. DO NOT INSTALL WHEN -Y- LINES ARE WITHIN 0.5 MILES FROM "END ROAD WORK" SIGN.</p>
<div style="border: 1px solid black; padding: 2px; margin-bottom: 5px;">⑤</div>		<p style="text-align: center;">PLACE 500' FOLLOWING THE END OF CONSTRUCTION LIMITS.</p>

NO REQUIRED STATIONARY SIGNING FOR THE FOLLOWING -Y- LINE CONDITIONS:


- 1) LESS THAN 1000' OF RESURFACING ALONG -Y- LINE
- 2) SUBDIVISION ROADS
- 3) DEAD END ROADS

WHEN PAVING/CONSTRUCTION ACTIVITIES PROCEED ACROSS AN UNSIGNED -Y- LINE, ADVANCE WARNING PORTABLE SIGNS SHALL BE USED ALONG THE -Y- LINE AS SHOWN BELOW. REMOVE UPON COMPLETION OF WORK.



PLACED 500' IN ADVANCE OF FLAGGER. PLACED 250' IN ADVANCE OF FLAGGER.

8/8/2013 S:\TMU\WZTC\Resurfacing\2013Documents\New_Procedures_05_09_2013\Resurfacing_AdvWarn_2Ln.dgn User:rmgarratt

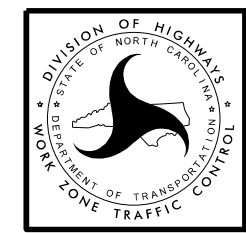

RESURFACING
ADVANCE WARNING SIGNS
FOR
RURAL AND SUBURBAN
2 LANE ROADWAYS

PROJECT NO.	SHEET NO.	TOTAL NO.
2CR.20401.9		

SUMMARY OF QUANTITIES

PROJECT NO	COUNTY	MAP NO	ROUTE	DESCRIPTION	TYP NO	FINAL SURFACE TESTING REQUIRED	WARM MIX ASPHALT REQUIRED	LENGTH MI	WIDTH FT	MILLING ASPHALT PAVEMENT, 0" TO 1.75" DEPTH SY	SURFACE COURSE, SF9.5A TONS	ASPHALT BINDER FOR PLANT MIX TON
2CR.20401.9	Greene	1	SR 1138 (RODELL BARROW RD)	FROM WAYNE CO. LINE TO US 13	1	NO	NO	0.22	18		237	16
TOTAL FOR MAP NO. 1												
2CR.20401.9	Greene	2	SR 1200 (EDEN CHURCH RD)	FROM US 13 TO SR 1211 (COW BRANCH RD)	1	NO	NO	2.15	18		2,313	155
TOTAL FOR MAP NO. 2												
2CR.20401.9	Greene	3	SR 1202 (CORBETT TOWN RD)	FROM US 13 TO SR 1058 (FORT RUN RD)	1	NO	NO	2.19	18		2,356	158
TOTAL FOR MAP NO. 3												
2CR.20401.9	Greene	4	SR 1205 (PEANUT RD)	FROM US 13 TO SR 1058 (FORT RUN RD)	1	NO	NO	3.14	18		3,378	226
TOTAL FOR MAP NO. 4												
2CR.20401.9	Greene	5	SR 1311 (BELL RD)	FROM SR 1310 (STRICKLAND RD) TO PITT CO. LINE	1	NO	NO	0.23	20	122	275	18
TOTAL FOR MAP NO. 5												
TOTAL FOR PROJ NO. 2CR.20401.9												
								7.93		122	8,559	573
GRAND TOTAL												
								7.93		122	8,559	573