



STATE OF NORTH CAROLINA
DEPARTMENT OF TRANSPORTATION

PAT MCCRORY
GOVERNOR

ANTHONY J. TATA
SECRETARY

June 8, 2015

CONTRACT: DB00200
WBS ELEMENT: 46254.3.FR1
TIP: W-5329
FA NUMBER: HSIP-0258(20)
COUNTY: Greene
ROUTE: US 258
DESCRIPTION: Construction of a Center Lane on US 258 between SR 1117 and
0.5 miles South of SR 1101

ADDENDUM #1

TO: Prospective Bidders

Please note the following revisions to the contract proposal for the above referenced project.

- Addition of the attached Traffic Control Plans
- Revision of ICT 3 to include the 30" RCP and increase the time allowed for the work to ten (10) calendar days (see attached)
- Addition of ICT 4 for work on 60" RCP (see attached)
- Addition of ICT 5 for work on 24" RCP (see attached)

Please acknowledge receipt of this addendum, on the addendum form located in the proposal, and submit with your bid.

cc: Mr. Ed Eatmon, PE
Mr. Bill Kincannon, PE

Sincerely,

A handwritten signature in black ink, appearing to read "Sarah Lentine".

Sarah Lentine
Division Contract Officer

INTERMEDIATE CONTRACT TIME NUMBER 3 AND LIQUIDATED DAMAGES:

(6-18-13)

108

The Contractor shall complete the work **for the 30” and 54” RCP** and have the road opened to traffic.

The date of availability for this intermediate contract time is the date the Contractor begins work but not before **August 1, 2015** or later than **November 1, 2015**.

The completion date for this contract is the date that is **Ten (10)** consecutive calendar days after and including the date of availability.

The liquidated damages are **Five Hundred Dollars (\$ 500.00)** per calendar day.

INTERMEDIATE CONTRACT TIME NUMBER 4 AND LIQUIDATED DAMAGES:

(6-18-13)

108

The Contractor shall complete the work **for the 60” RCP** and have the road opened to traffic.

The date of availability for this intermediate contract time is the date the Contractor begins work but not before **August 1, 2015** or later than **November 1, 2015**.

The completion date for this contract is the date that is **Seven (7)** consecutive calendar days after and including the date of availability.

The liquidated damages are **Five Hundred Dollars (\$ 500.00)** per calendar day.

INTERMEDIATE CONTRACT TIME NUMBER 5 AND LIQUIDATED DAMAGES:

(6-18-13)

108

The Contractor shall complete the work **for the 24” RCP** and have the road opened to traffic.

The date of availability for this intermediate contract time is the date the Contractor begins work but not before **August 1, 2015** or later than **November 1, 2015**.


The completion date for this contract is the date that is **Three (3)** consecutive calendar days after and including the date of availability.

The liquidated damages are **Five Hundred Dollars (\$ 500.00)** per calendar day.

STATE OF NORTH CAROLINA
DIVISION OF HIGHWAYS

TRANSPORTATION MANAGEMENT PLAN

GREENE COUNTY

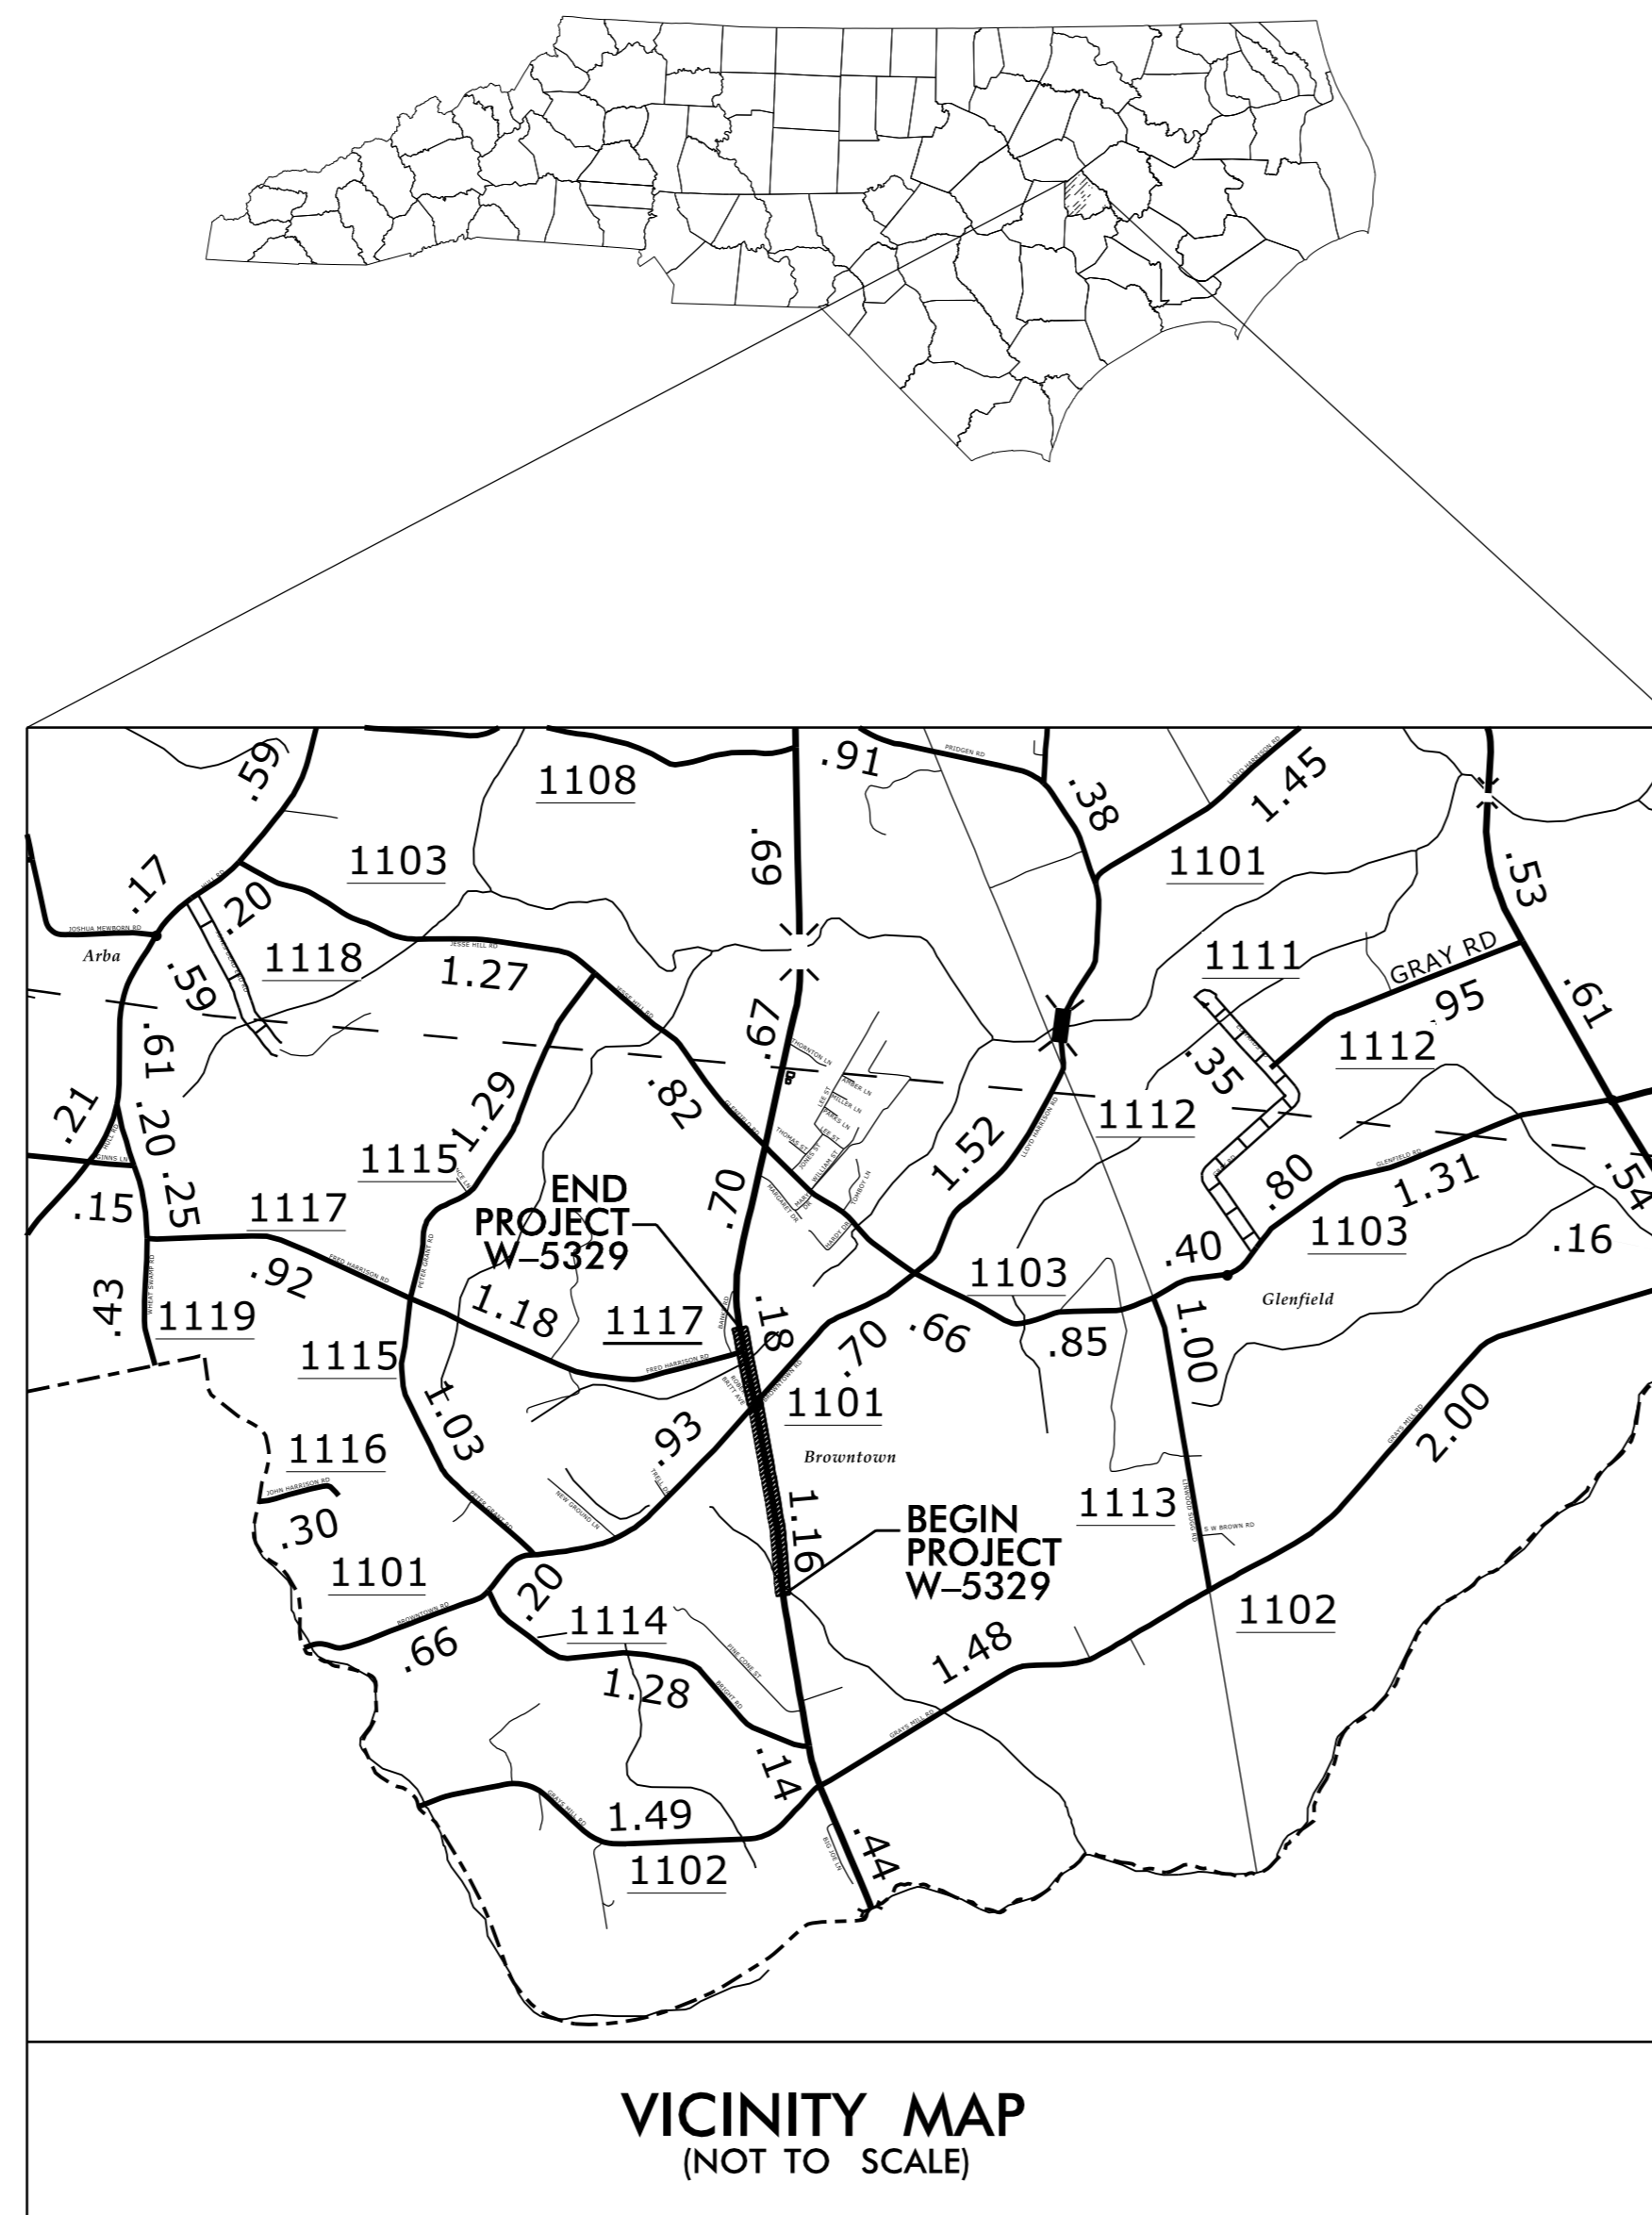

VICINITY MAP
(NOT TO SCALE)

SHEET NO.
TMP-1

INDEX OF SHEETS

SHEET NO.	TITLE
TMP-1	TITLE SHEET WITH VICINITY MAP & INDEX OF SHEETS, LIST OF APPLICABLE ROADWAY STANDARD DRAWINGS, AND LEGEND.
TMP-2	PROJECT NOTES, DETOUR AND PLANS

ROADWAY STANDARD DRAWINGS

THE FOLLOWING ROADWAY STANDARDS AS APPEAR IN "ROADWAY STANDARD DRAWINGS"-HIGHWAY DESIGN BRANCH-N.C. DEPARTMENT OF TRANSPORTATION - RALEIGH, N.C. DATED JANUARY 2012 ARE APPLICABLE TO THIS PROJECT AND BY REFERENCE HEREBY ARE CONSIDERED A PART OF THESE PLANS:

STD. NO.	TITLE
1101.03 (SHT. 1 OF 9)	TEMPORARY ROAD CLOSURES
1101.11	TRAFFIC CONTROL DESIGN TABLES
1110.01	STATIONARY WORK ZONE SIGNS
1110.02	PORTABLE WORK ZONE SIGNS
1145.01	BARRICADES (TYPE III)

LEGEND


TRAFFIC CONTROL DEVICES

- BARRICADE (TYPE III)
- CONE
- DRUM SKINNY DRUM TUBULAR MARKER
- TEMPORARY CRASH CUSHION
- FLASHING ARROW BOARD
- FLAGGER
- LAW ENFORCEMENT
- TRUCK MOUNTED ATTENUATOR (TMA)
- CHANGEABLE MESSAGE SIGN

TEMPORARY SIGNING

- PORTABLE SIGN
- STATIONARY SIGN
- STATIONARY OR PORTABLE SIGN

05-JUN-2015 12:00
C:\PROJECTS\GREENE\BROWN258\258BROWN\brown258_tpl.dgn
\$\$\$\$\$USERNAME\$\$\$\$\$

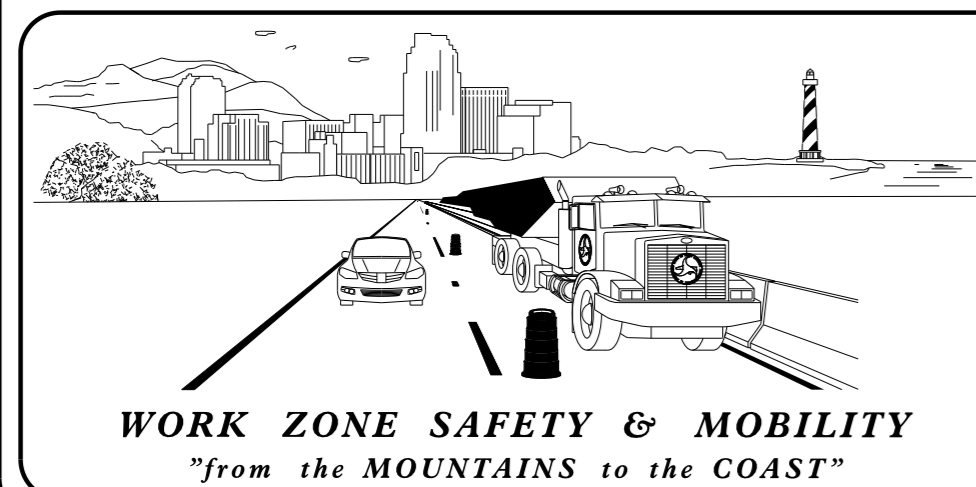


N.C.D.O.T. WORK ZONE TRAFFIC CONTROL
P.O. BOX 1587, GREENVILLE, NC 27835
105 PACTOLUS HWY. (NC 33), GREENVILLE, NC 27835
PHONE: (252) 830-3490 FAX: (252) 830-3352

STEVE HAMILTON, PE **TRAFFIC CONTROL PROJECT ENGINEER**

EDWARD EATMON, PE **TRAFFIC CONTROL PROJECT DESIGN ENGINEER**

VAN TRAN **TRAFFIC CONTROL DESIGN ENGINEER**

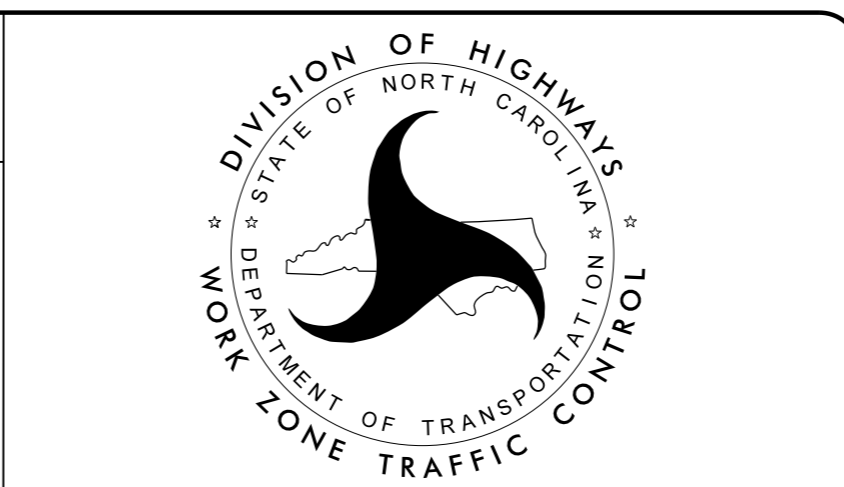

APPROVED: **Edward Eatmon**
DATE: 6/3/2015

SEAL

W-5329

TIP PROJECT:

GENERAL NOTES

IMPLEMENT TRAFFIC CONTROL IN ACCORDANCE WITH THE ROADWAY STANDARD DRAWINGS LISTED ON TMP-1.


CHANGES MAY BE REQUIRED WHEN PHYSICAL DIMENSIONS IN THE DETAIL DRAWINGS, STANDARD DETAILS AND ROADWAY DETAILS ARE NOT ATTAINABLE TO MEET FIELD CONDITIONS, OR RESULT IN DUPLICATE, OR UNDESIRABLE OVERLAPPING OF DEVICES. MODIFICATION MAY INCLUDE: MOVING, SUPPLEMENTING, COVERING OR REMOVAL OF DEVICES, AS DIRECTED BY THE ENGINEER.

STATE FORCES WILL INSTALL AND MAINTAIN THE PROJECT DETOUR AND THE TYPE III BARRICADES AT THE PROJECT LIMITS.

CALL JIM EVANS AT 252-830-3493 FOR COORDINATION.

DETOUR ROUTE 1: US 258 TO SR-1101 BROWNTOWN RD TO SR-1115 PETER GRANT RD TO SR-1117 FRED HARRISON BACK TO US 258

DETOUR ROUTE 2: US 258 TO SR-1114 BRIGHT RD TO SR-1101 BROWNTOWN RD BACK TO US 258

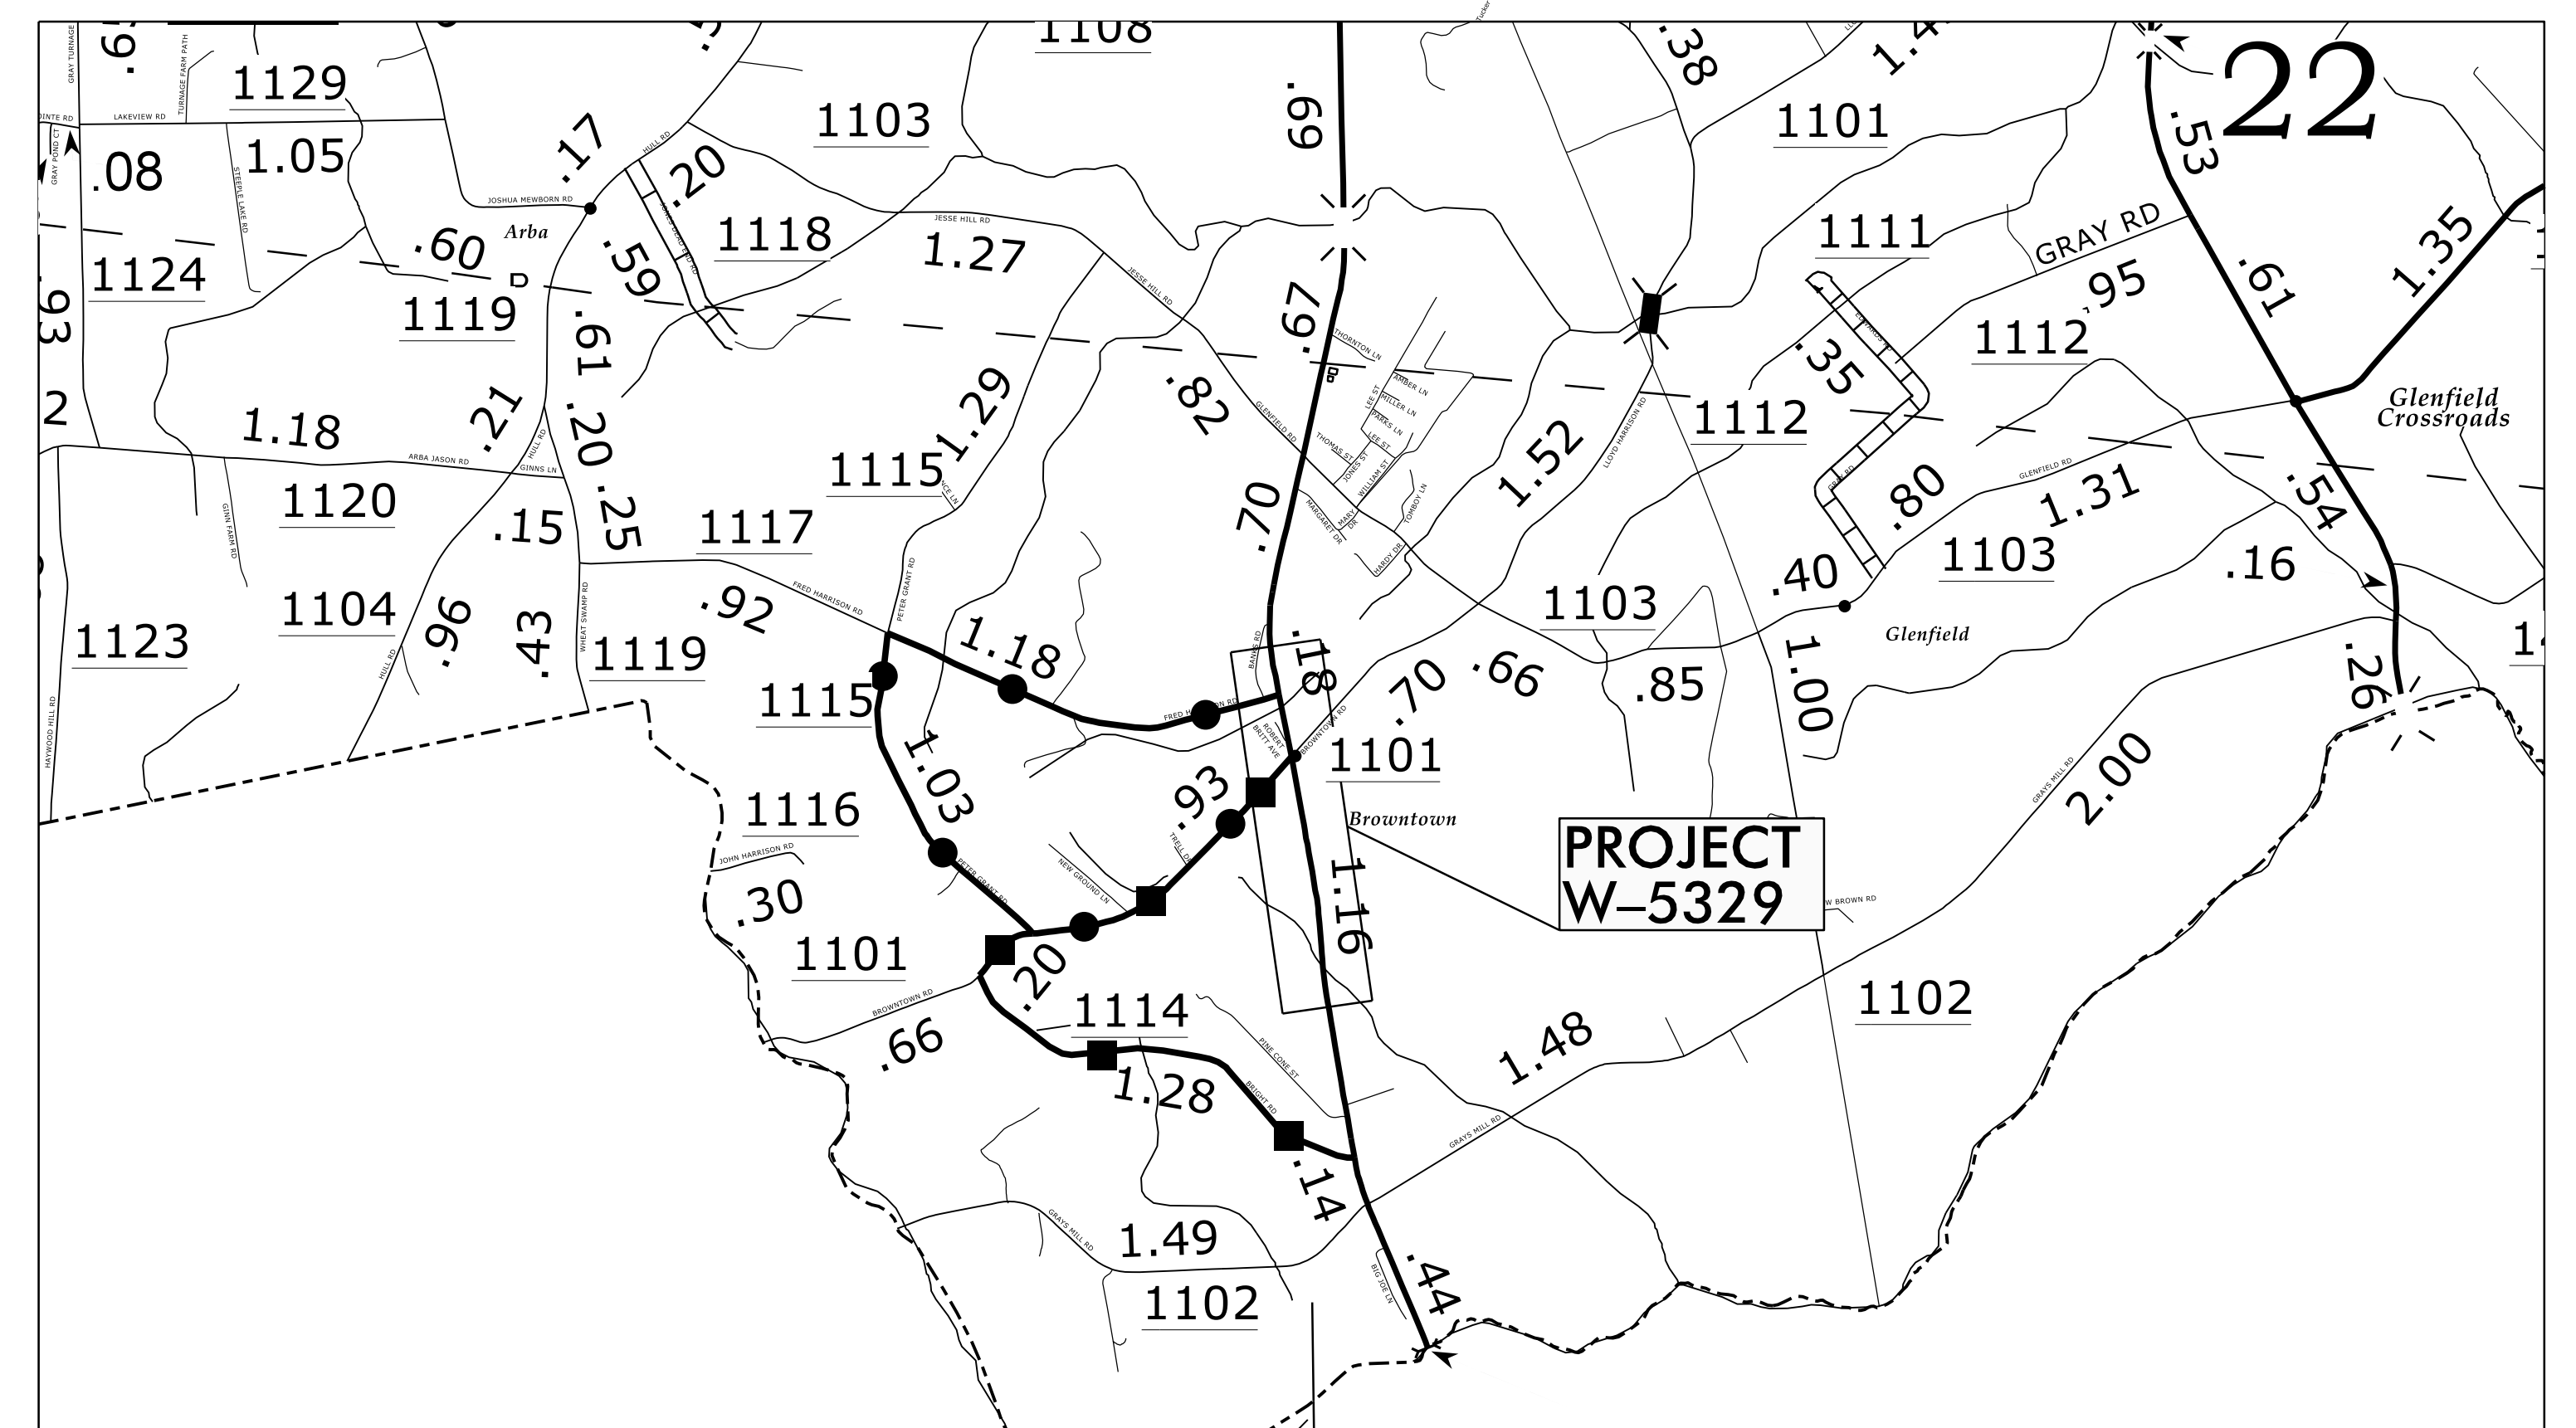


DETOUR MAP
(NOT TO SCALE)


LEGEND:

- DETOUR ROUTE 1
- DETOUR ROUTE 2

REVISIONS

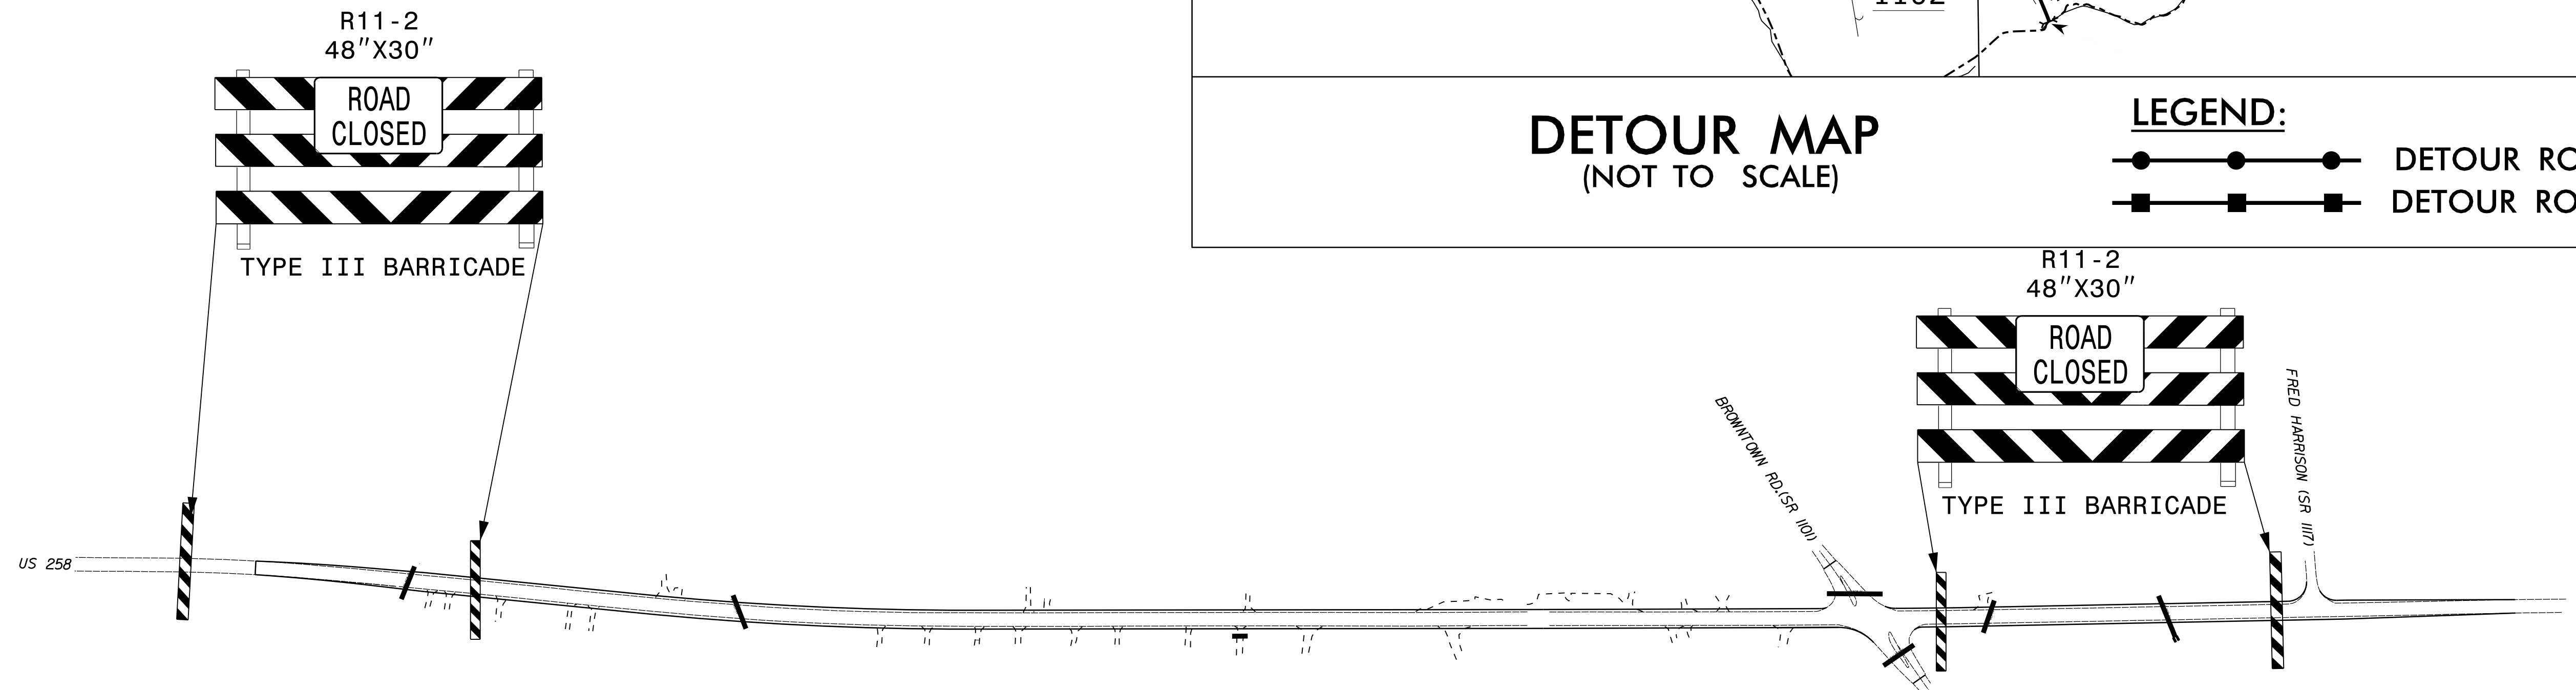

APPROVED: Ed. Edman 6/5/2015

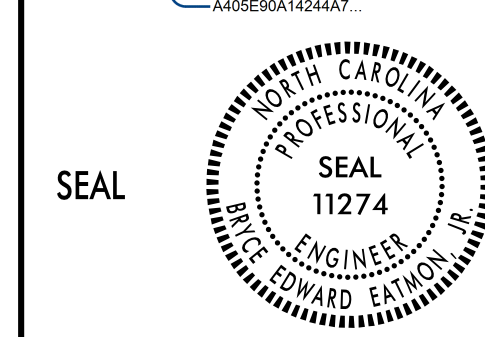

PROJECT NOTES, DETOUR AND PLANS

SCALE: NONE	REVISIONS
DATE: 5/9/15	
DWG. BY: VT	
DESIGN BY: VT	
REVIEWED BY: EE	

05 JUN 2015 12:05 JIM EVANS \BROWNTOWN\258\258Browntown\258_top2.dgn