



# STEWART

223 S. WEST ST., SUITE 1100 FIRM LICENSE # C-1051  
RALEIGH, NC 27603 www.stewartinc.com  
T: 919.380.8750 PROJECT # 17044

Client:



CITY OF KINSTON  
207 EAST KING STREET  
KINSTON, NC 28502  
T: 252-939-3282

Project:


## QUEEN STREET STREETSCAPE IMPROVEMENTS

Seal:

Issued for:

**FOR CONSTRUCTION**

No.	Date	Description

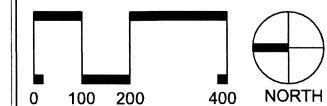


SCALE: 1"=200'

Title:

### OVERALL STRIPING PLAN AND NOTES

Project number: C17044 Sheet:  
Date: 01.18.2019  
Drawn by: JCP  
Approved by: CJM

# C500

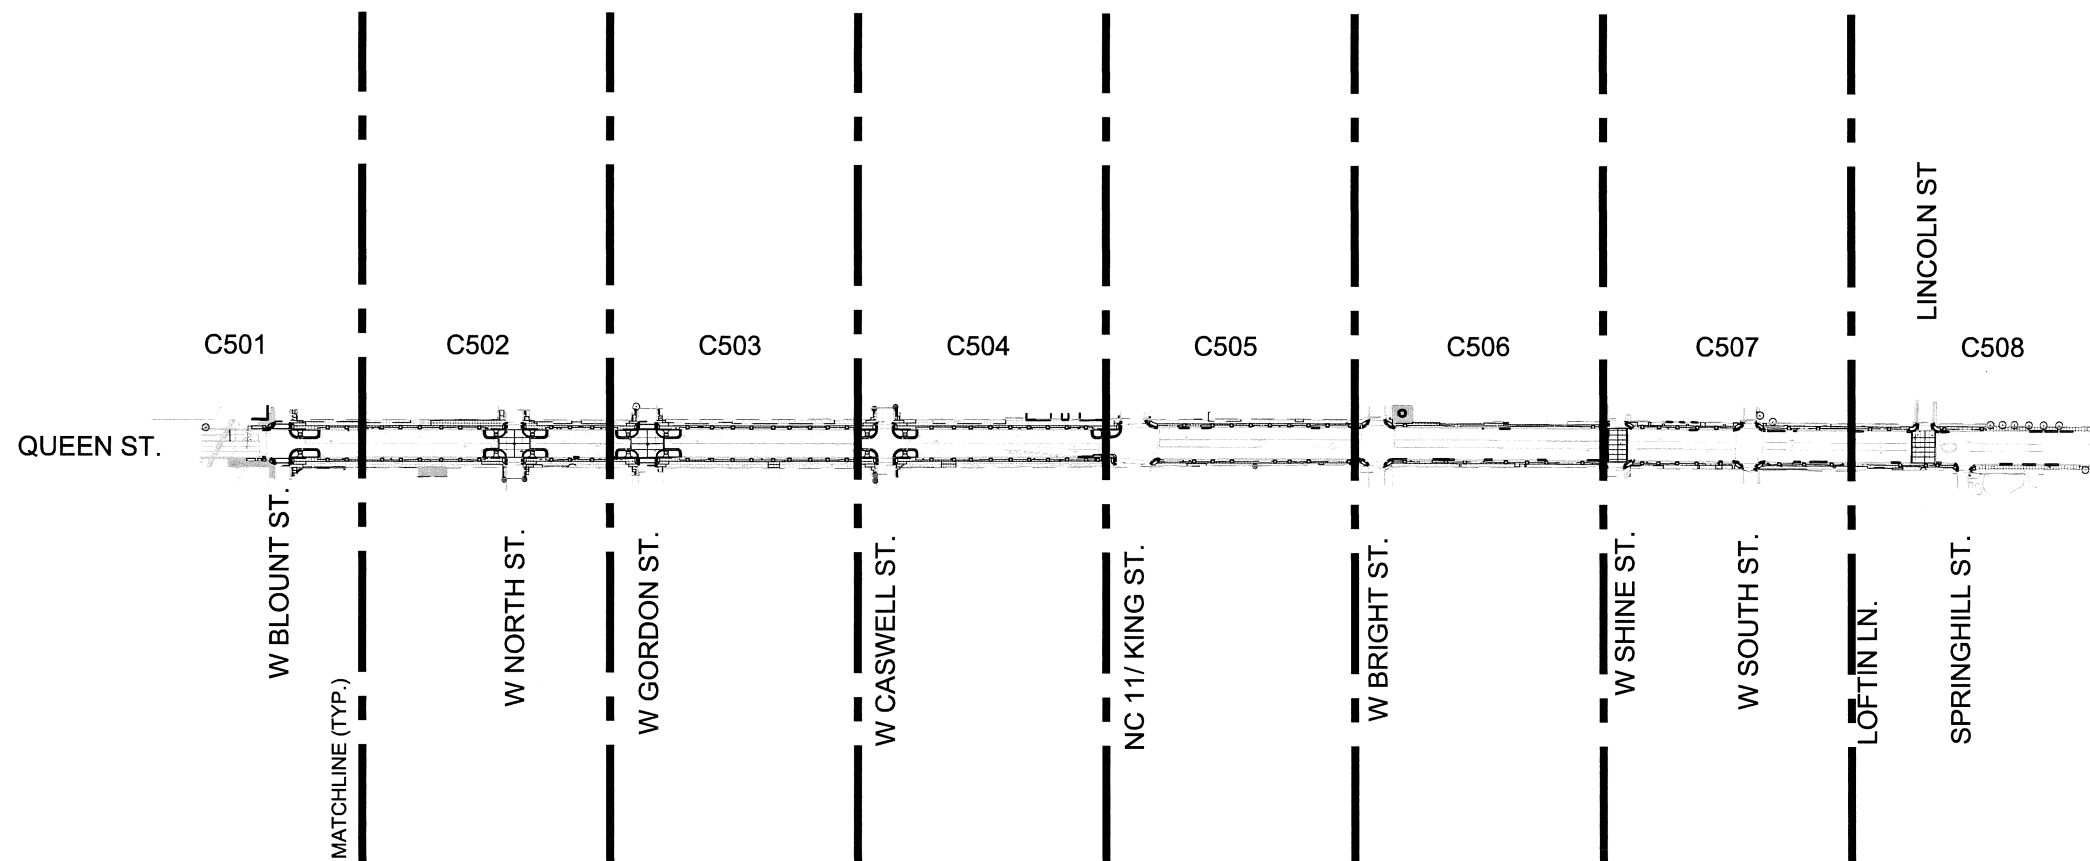

**STRIPING AND MARKING NOTES:**

- ALL PAVEMENT STRIPING (EXCEPT INDIVIDUAL PARKING BAY STRIPING) SHALL BE THERMOPLASTIC REFLECTIVE PAINT. MATERIALS AND DIMENSIONS SHALL CONFORM TO NCDOT STANDARDS AND SPECIFICATIONS. PARKING BAY STRIPING SHALL BE WHITE REFLECTIVE PAINT.
- CROSSWALKS SHALL BE CONSTRUCTED OF THERMOPLASTIC MATERIALS AND CONSTRUCTED IN ACCORDANCE WITH STATE DOT SPECIFICATIONS. CONTRACTOR TO INSTALL CROSSWALKS IN SUCH A MANNER THAT CROSSWALKS ARE ALIGNED BETWEEN HANDICAP/WALKWAY ACCESS POINTS OR PERPENDICULAR TO THE ROADWAY / DRIVE LANE.

**STRIPING NOTES:**

- STRIPING ON QUEEN AND ALL SIDE STREETS EXCEPT BLOUNT AND GORDON BY NCDOT. NOT IN CONTRACT.



# STEWART

223 S. WEST ST., SUITE 1100 FIRM LICENSE #: C-1051  
RALEIGH, NC 27603 www.stewartinc.com  
T: 919.380.8750 PROJECT #: 17044

Client:



CITY OF KINSTON  
207 EAST KING STREET  
KINSTON, NC 28502  
T: 252-939-3282

Project:


## QUEEN STREET STREETSCAPE IMPROVEMENTS

Seal:

Issued for:

**FOR CONSTRUCTION**

No.	Date	Description

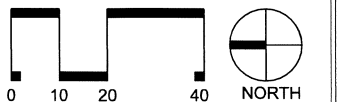


SCALE: 1"=20'

Title:

### STRIPING PLAN 1

Project number: C17044 Sheet:  
Date: 01.18.2019  
Drawn by: JCP  
Approved by: CJM

# C501

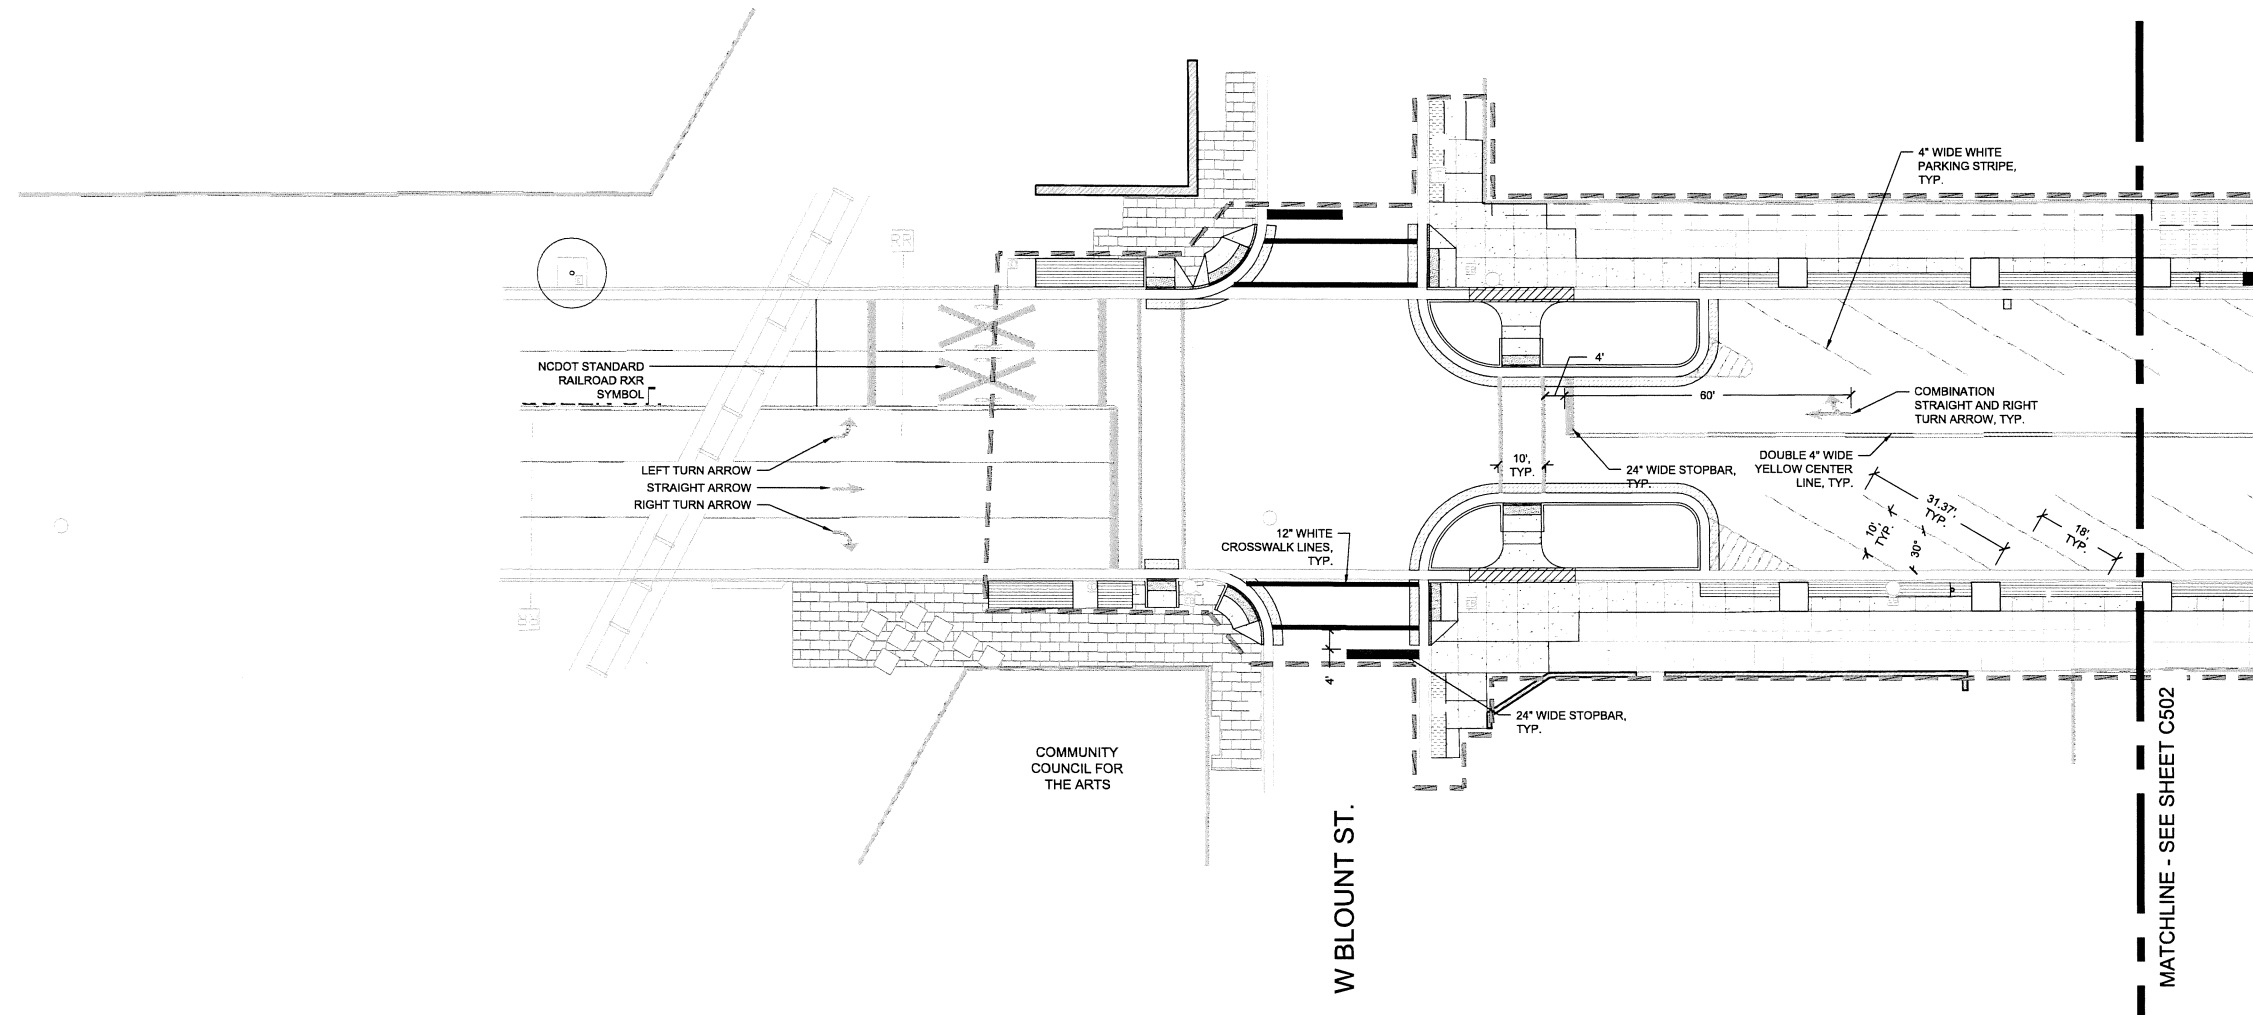

TRAFFIC SYMBOL & PAVEMENT MARKINGS LEGEND			
-	PROPOSED STOP BAR	-	
-	PROPOSED 10' WIDE CROSSWALK (NCDOT 1205.08)	-	
-	TRAFFIC FLOW ARROW (NCDOT 1205.08)	-	
-	LEFT OR RIGHT TURN LANE MARKING (NCDOT 1205.08)	-	
-	TRAFFIC FLOW ARROW WITH LEFT OR RIGHT (NCDOT 1205.08)	-	
-	RAILROAD RXR SYMBOL (NCDOT 1205.08)	-	

**STRIPING NOTES:**  
 1. STRIPING ON QUEEN AND ALL SIDE STREETS EXCEPT BLOUNT AND GORDON BY NCDOT. NOT IN CONTRACT.



# STEWART

223 S. WEST ST., SUITE 1100 FIRM LICENSE #: C-1051  
RALEIGH, NC 27603 www.stewartinc.com  
T: 919.380.8750 PROJECT #: 17044

Client:



CITY OF KINSTON  
207 EAST KING STREET  
KINSTON, NC 28502  
T: 252-939-3282

Project:


## QUEEN STREET STREETSCAPE IMPROVEMENTS

Seal:

Issued for:

**FOR CONSTRUCTION**

No.	Date	Description

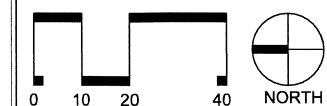


SCALE: 1"=20'

Title:

### STRIPING PLAN 2

Project number: C17044 Sheet:  
Date: 01.18.2019  
Drawn by: JCP  
Approved by: CJM


# C502

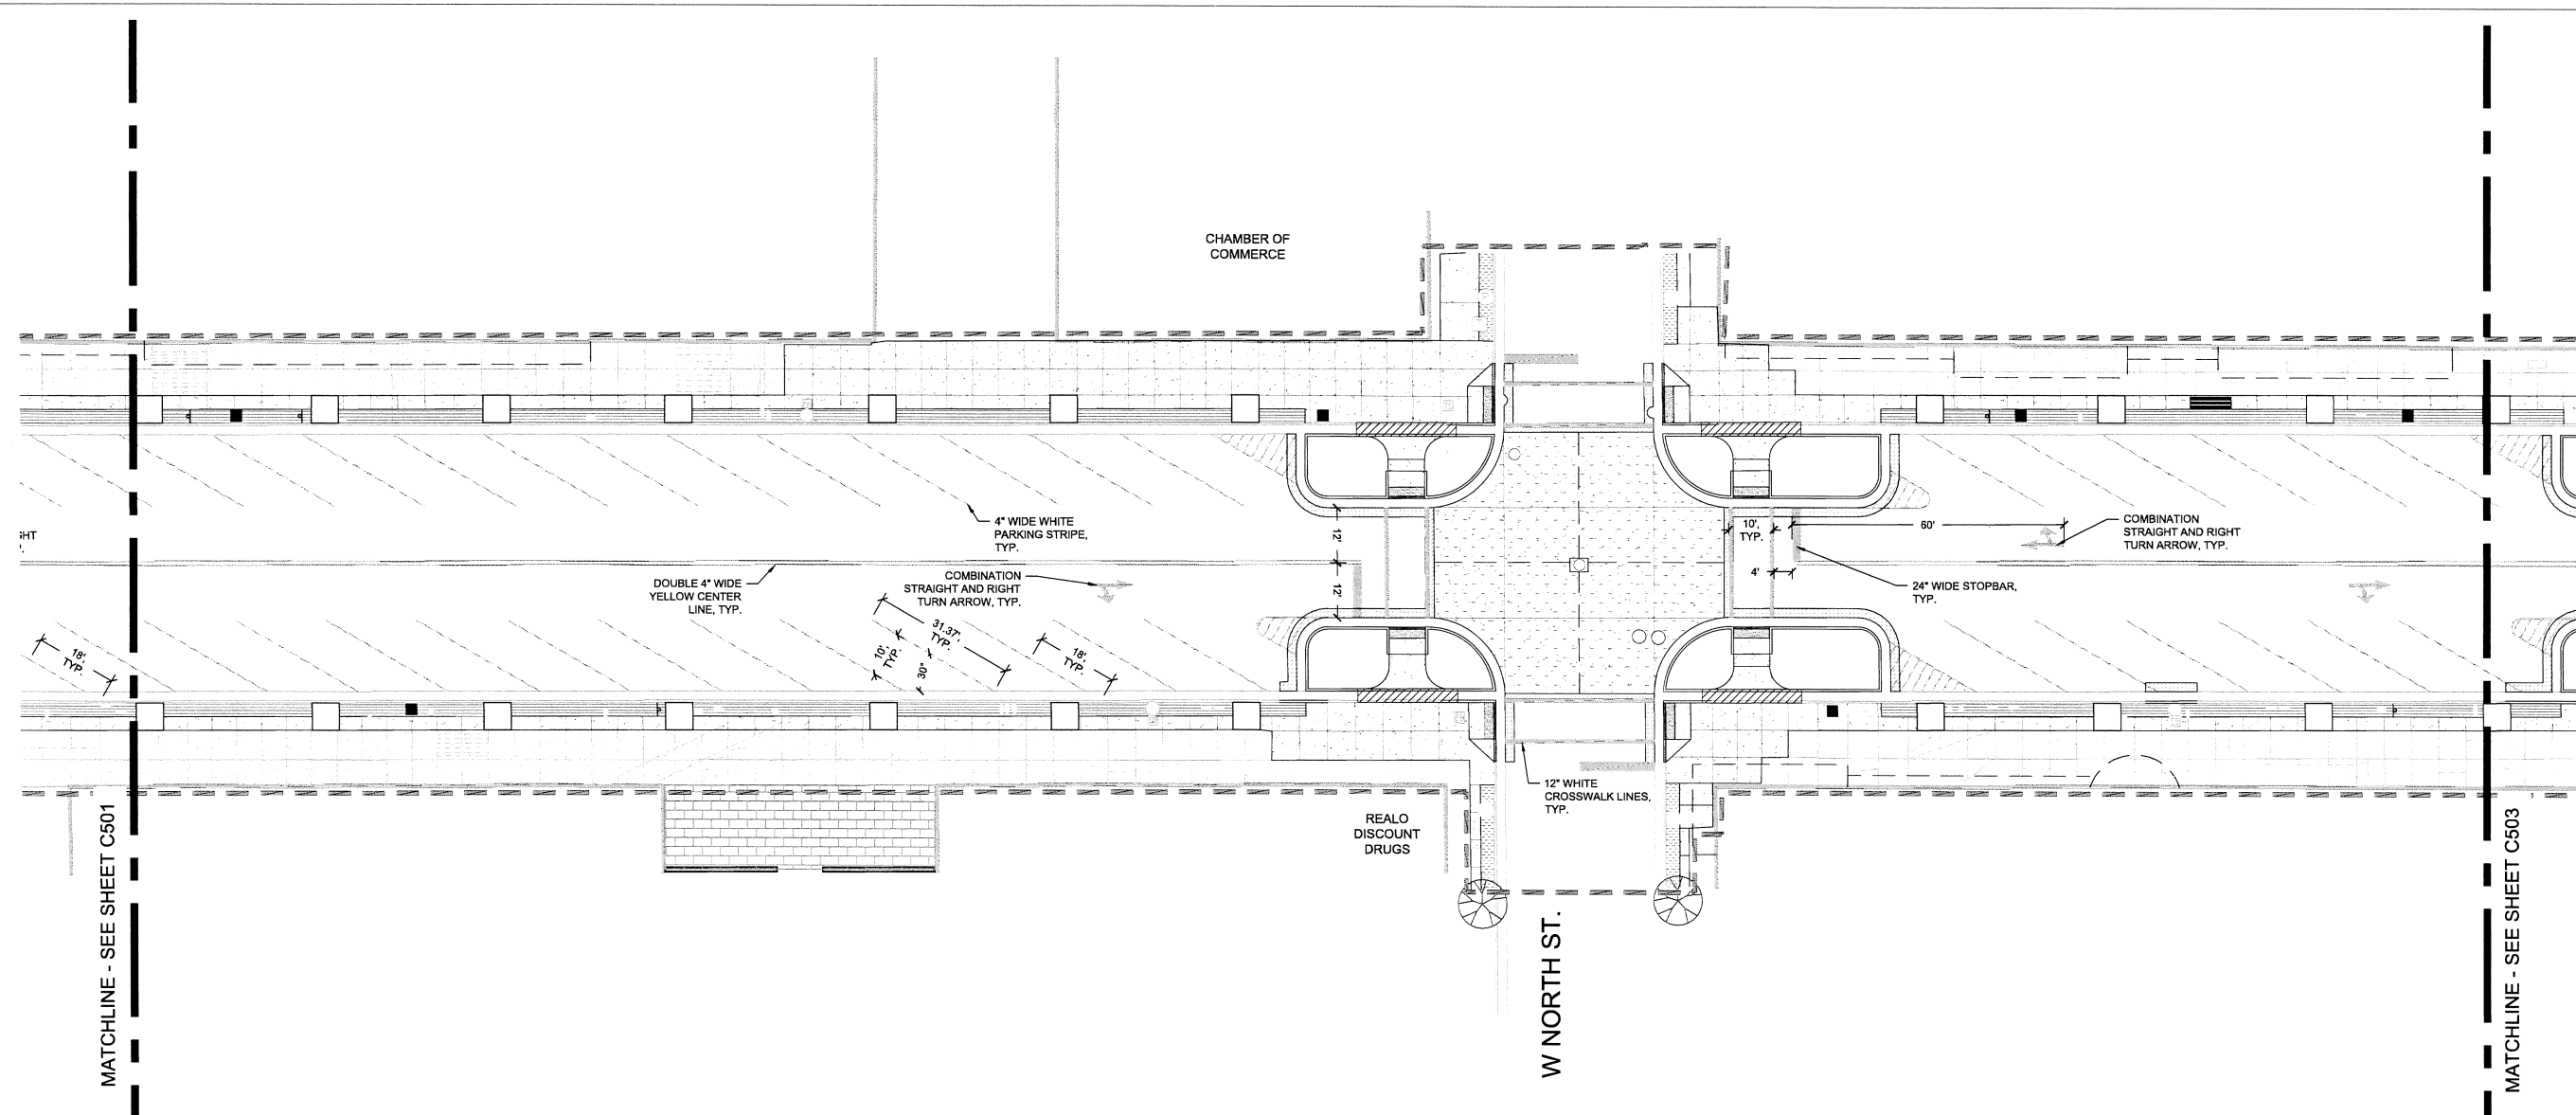

-	PROPOSED STOP BAR	-	
-	PROPOSED 10' WIDE CROSSWALK (NCDOT 1205.08)	-	
-	TRAFFIC FLOW ARROW (NCDOT 1205.08)	-	
-	LEFT OR RIGHT TURN LANE MARKING (NCDOT 1205.08)	-	
-	TRAFFIC FLOW ARROW WITH LEFT OR RIGHT (NCDOT 1205.08)	-	
-	RAILROAD RXR SYMBOL (NCDOT 1205.08)	-	

#### STRIPING NOTES:

1. STRIPING ON QUEEN AND ALL SIDE STREETS EXCEPT BLOUNT AND GORDON BY NCDOT. NOT IN CONTRACT.

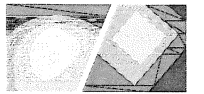

# STEWART

233 S. WEST ST., SUITE 1100  
RALEIGH, NC 27603  
T: 919.380.8750

FIRM LICENSE #: C-1051  
www.stewartinc.com  
PROJECT #: 17044

Client:



CITY OF KINSTON  
207 EAST KING STREET  
KINSTON, NC 28502  
T: 252-939-3282

Project:


## QUEEN STREET STREETSCAPE IMPROVEMENTS

Seat:

Issued for:

**FOR CONSTRUCTION**

No.	Date	Description

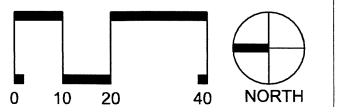


SCALE: 1"=20'

Title:

### STRIPING PLAN 3

Project number: C17044 Sheet:  
Date: 01.18.2019  
Drawn by: JCP  
Approved by: CJM

# C503

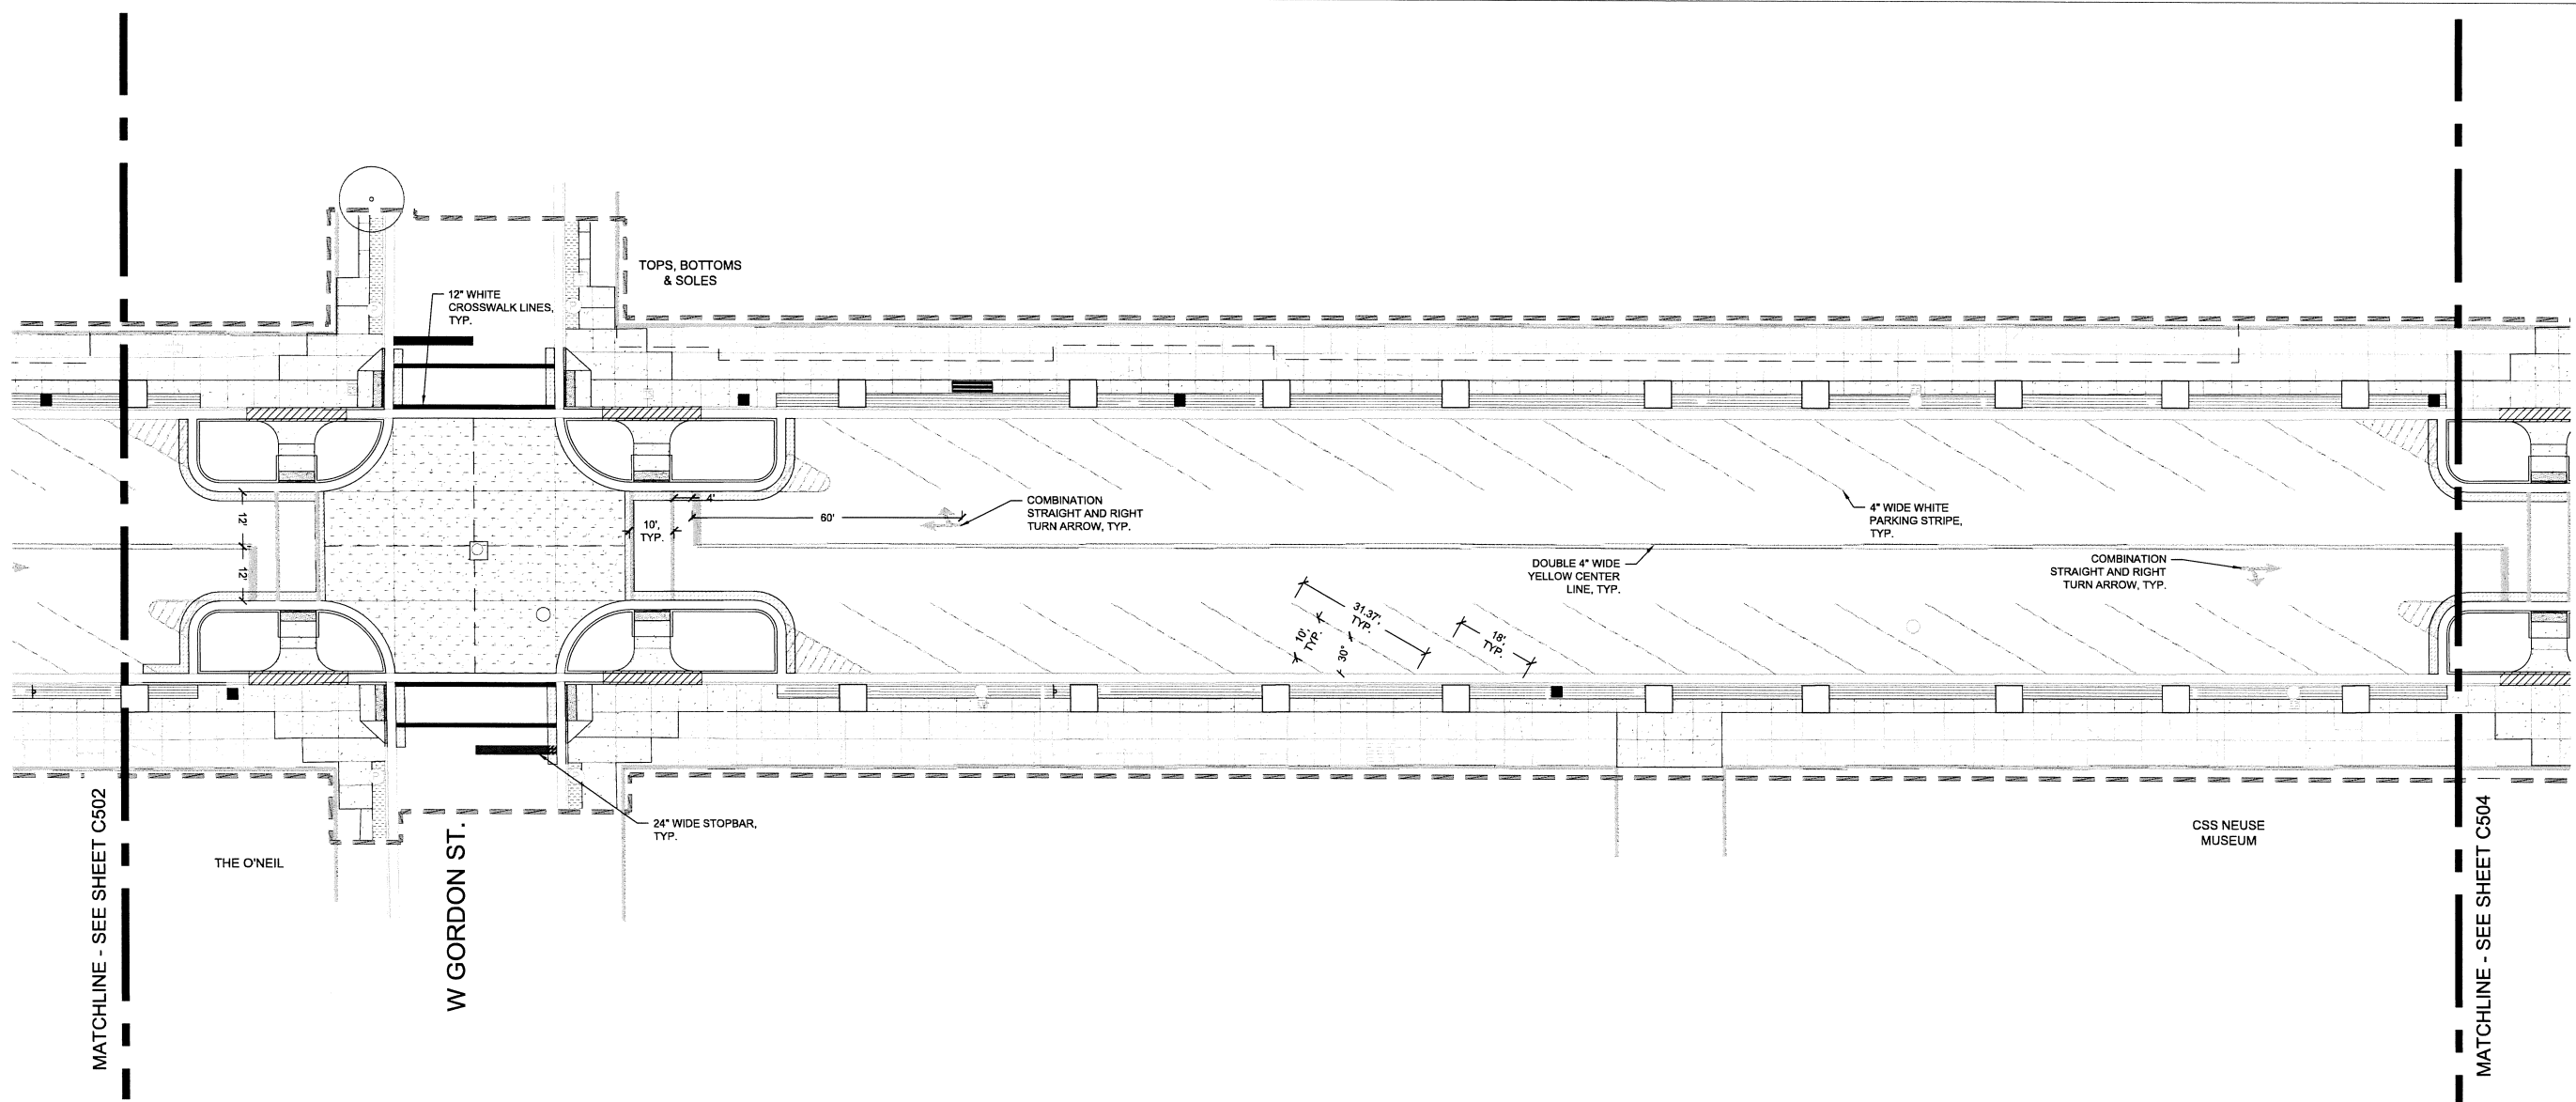

TRAFFIC SYMBOL & PAVEMENT MARKINGS LEGEND			
-	PROPOSED STOP BAR	-	
-	PROPOSED 10' WIDE CROSSWALK (NCDOT 1205.08)	-	
-	TRAFFIC FLOW ARROW (NCDOT 1205.08)	-	
-	LEFT OR RIGHT TURN LANE MARKING (NCDOT 1205.08)	-	
-	TRAFFIC FLOW ARROW WITH LEFT OR RIGHT (NCDOT 1205.08)	-	
-	RAILROAD RXR SYMBOL (NCDOT 1205.08)	-	

**STRIPING NOTES:**

- STRIPING ON QUEEN AND ALL SIDE STREETS EXCEPT BLOUNT AND GORDON BY NCDOT. NOT IN CONTRACT.

MATCHLINE - SEE SHEET C502

W GORDON ST.

MATCHLINE - SEE SHEET C504

THE O'NEIL

CSS NEUSE MUSEUM



# STEWART

223 S. WEST ST., SUITE 1100  
 RALEIGH, NC 27603  
 T: 919.380.8750

FIRM LICENSE #: C-1051  
 www.stewartinc.com  
 PROJECT #: 17044

Client:



CITY OF KINSTON  
 207 EAST KING STREET  
 KINSTON, NC 28502  
 T: 252-939-3282

Project:


## QUEEN STREET STREETSCAPE IMPROVEMENTS

Seal:

Issued for:

**FOR CONSTRUCTION**

No.	Date	Description

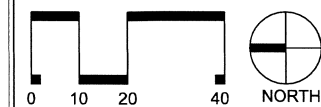


SCALE: 1"=20'

Title:

### STRIPING PLAN 4

Project number: C17044 Sheet:  
 Date: 01.18.2019  
 Drawn by: JCP  
 Approved by: CJM

# C504

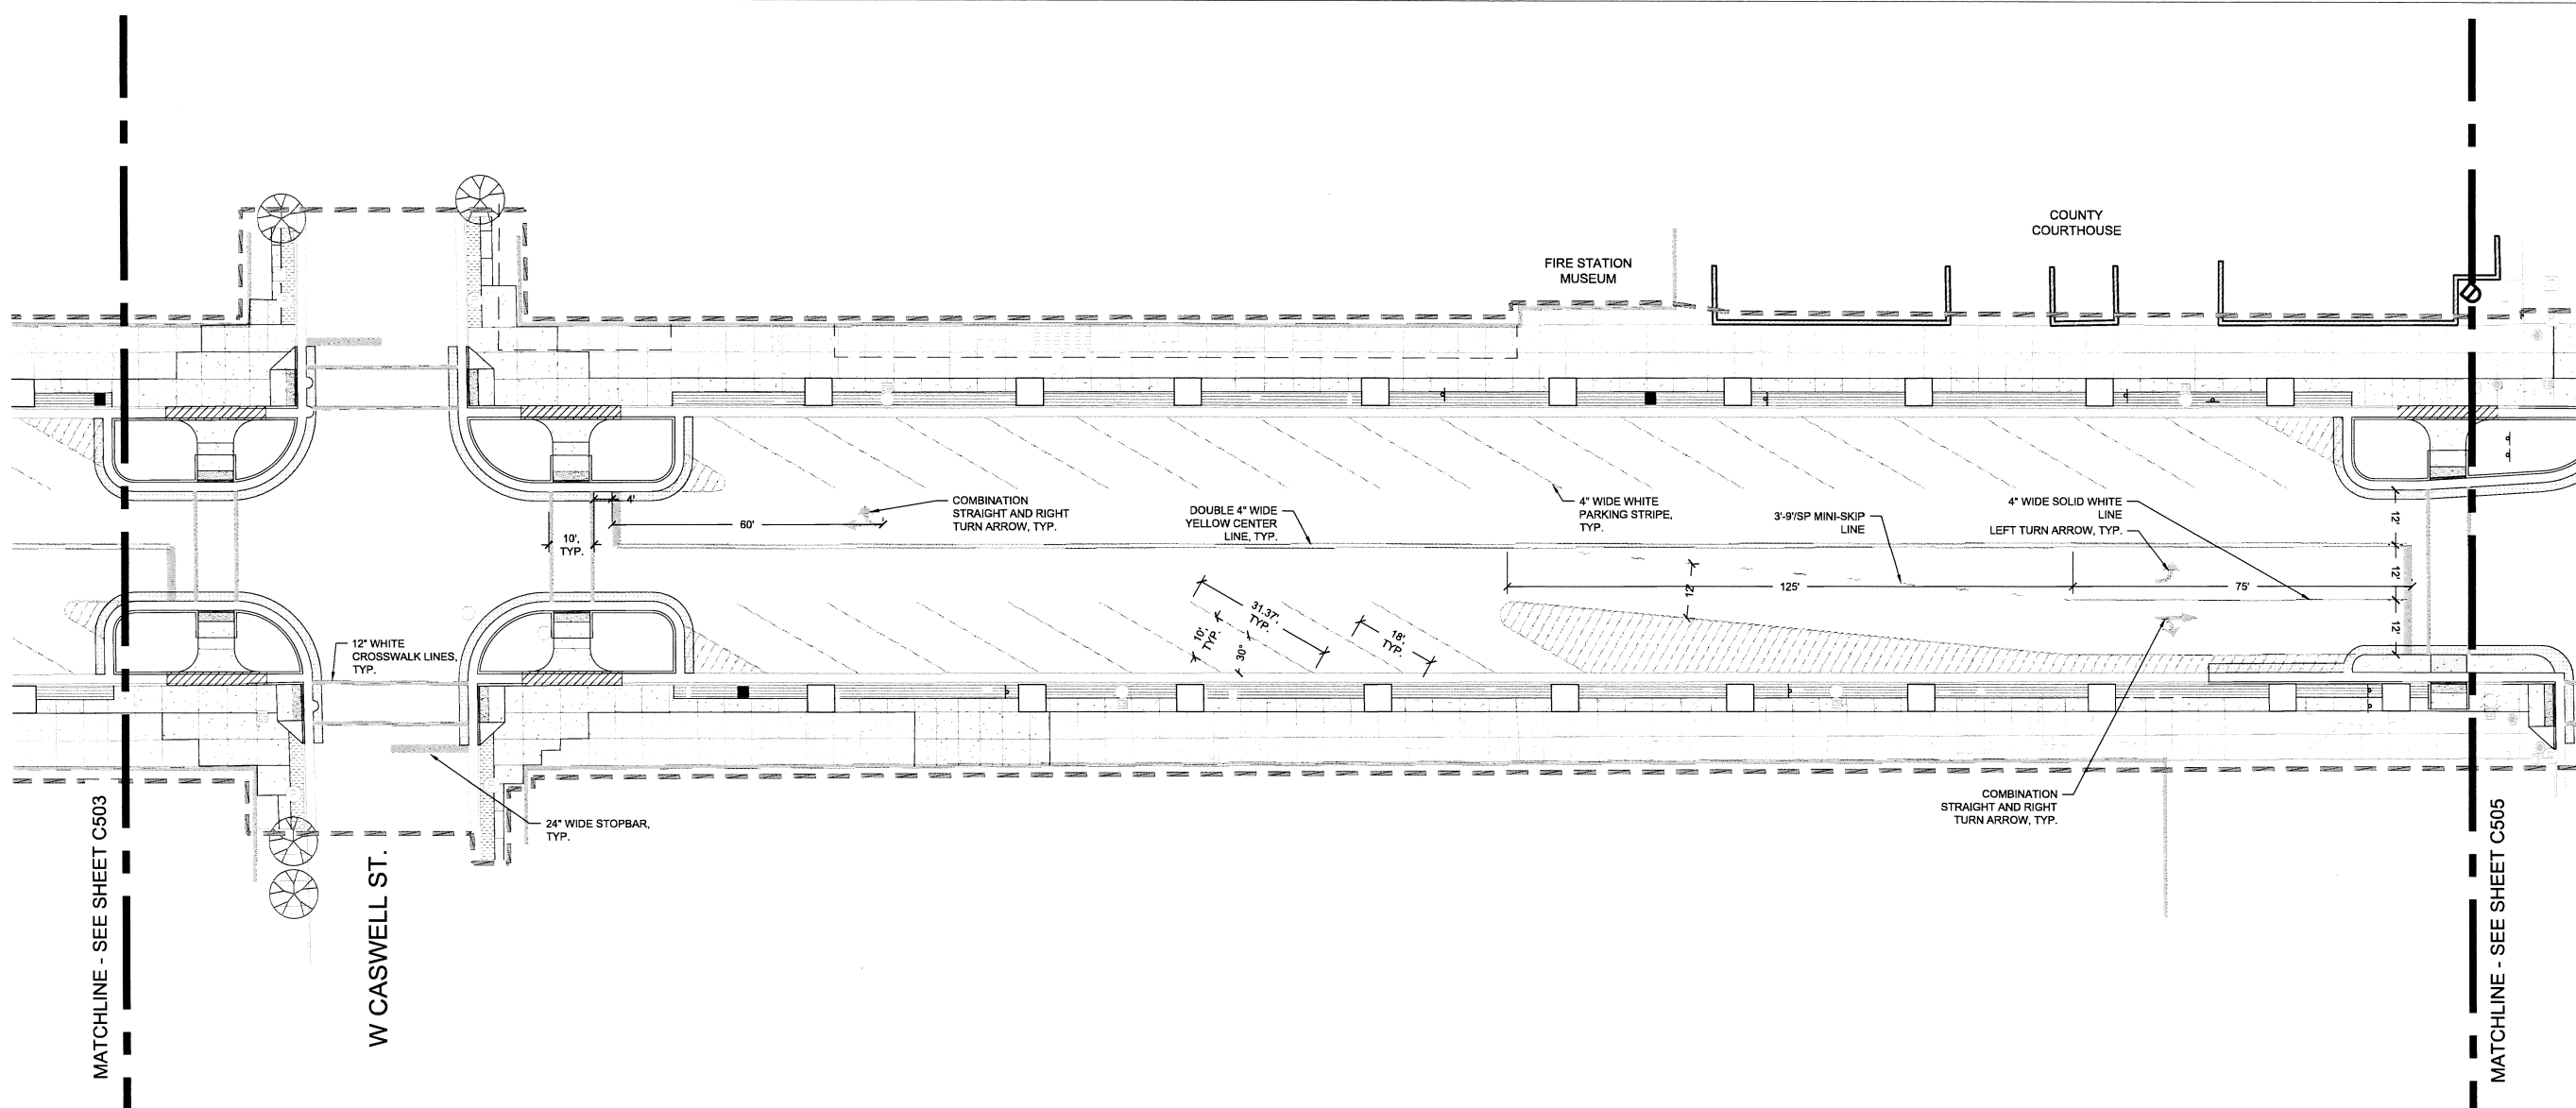

TRAFFIC SYMBOL & PAVEMENT MARKINGS LEGEND			
-	PROPOSED STOP BAR	-	
-	PROPOSED 10' WIDE CROSSWALK (NCDOT 1205.08)	-	
-	TRAFFIC FLOW ARROW (NCDOT 1205.08)	-	
-	LEFT OR RIGHT TURN LANE MARKING (NCDOT 1205.08)	-	
-	TRAFFIC FLOW ARROW WITH LEFT OR RIGHT (NCDOT 1205.08)	-	
-	RAILROAD RXR SYMBOL (NCDOT 1205.08)	-	

**STRIPING NOTES:**  
 1. STRIPING ON QUEEN AND ALL SIDE STREETS EXCEPT BLOUNT AND GORDON BY NCDOT. NOT IN CONTRACT.



# STEWART

223 S. WEST ST., SUITE 1100 FIRM LICENSE #: C-1051  
RALEIGH, NC 27603 www.stewartinc.com  
T: 919.380.8750 PROJECT #: 17044

Client:



CITY OF KINSTON  
207 EAST KING STREET  
KINSTON, NC 28502  
T: 252-939-3282

Project:


## QUEEN STREET STREETSCAPE IMPROVEMENTS

Seal:

Issued for:

**FOR CONSTRUCTION**

No.	Date	Description

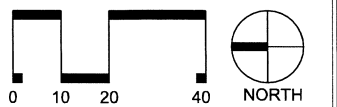


SCALE: 1"=20'

Title:

### STRIPING PLAN 5

Project number: C17044 Sheet:  
Date: 01.18.2019  
Drawn by: JCP  
Approved by: CJM

# C505

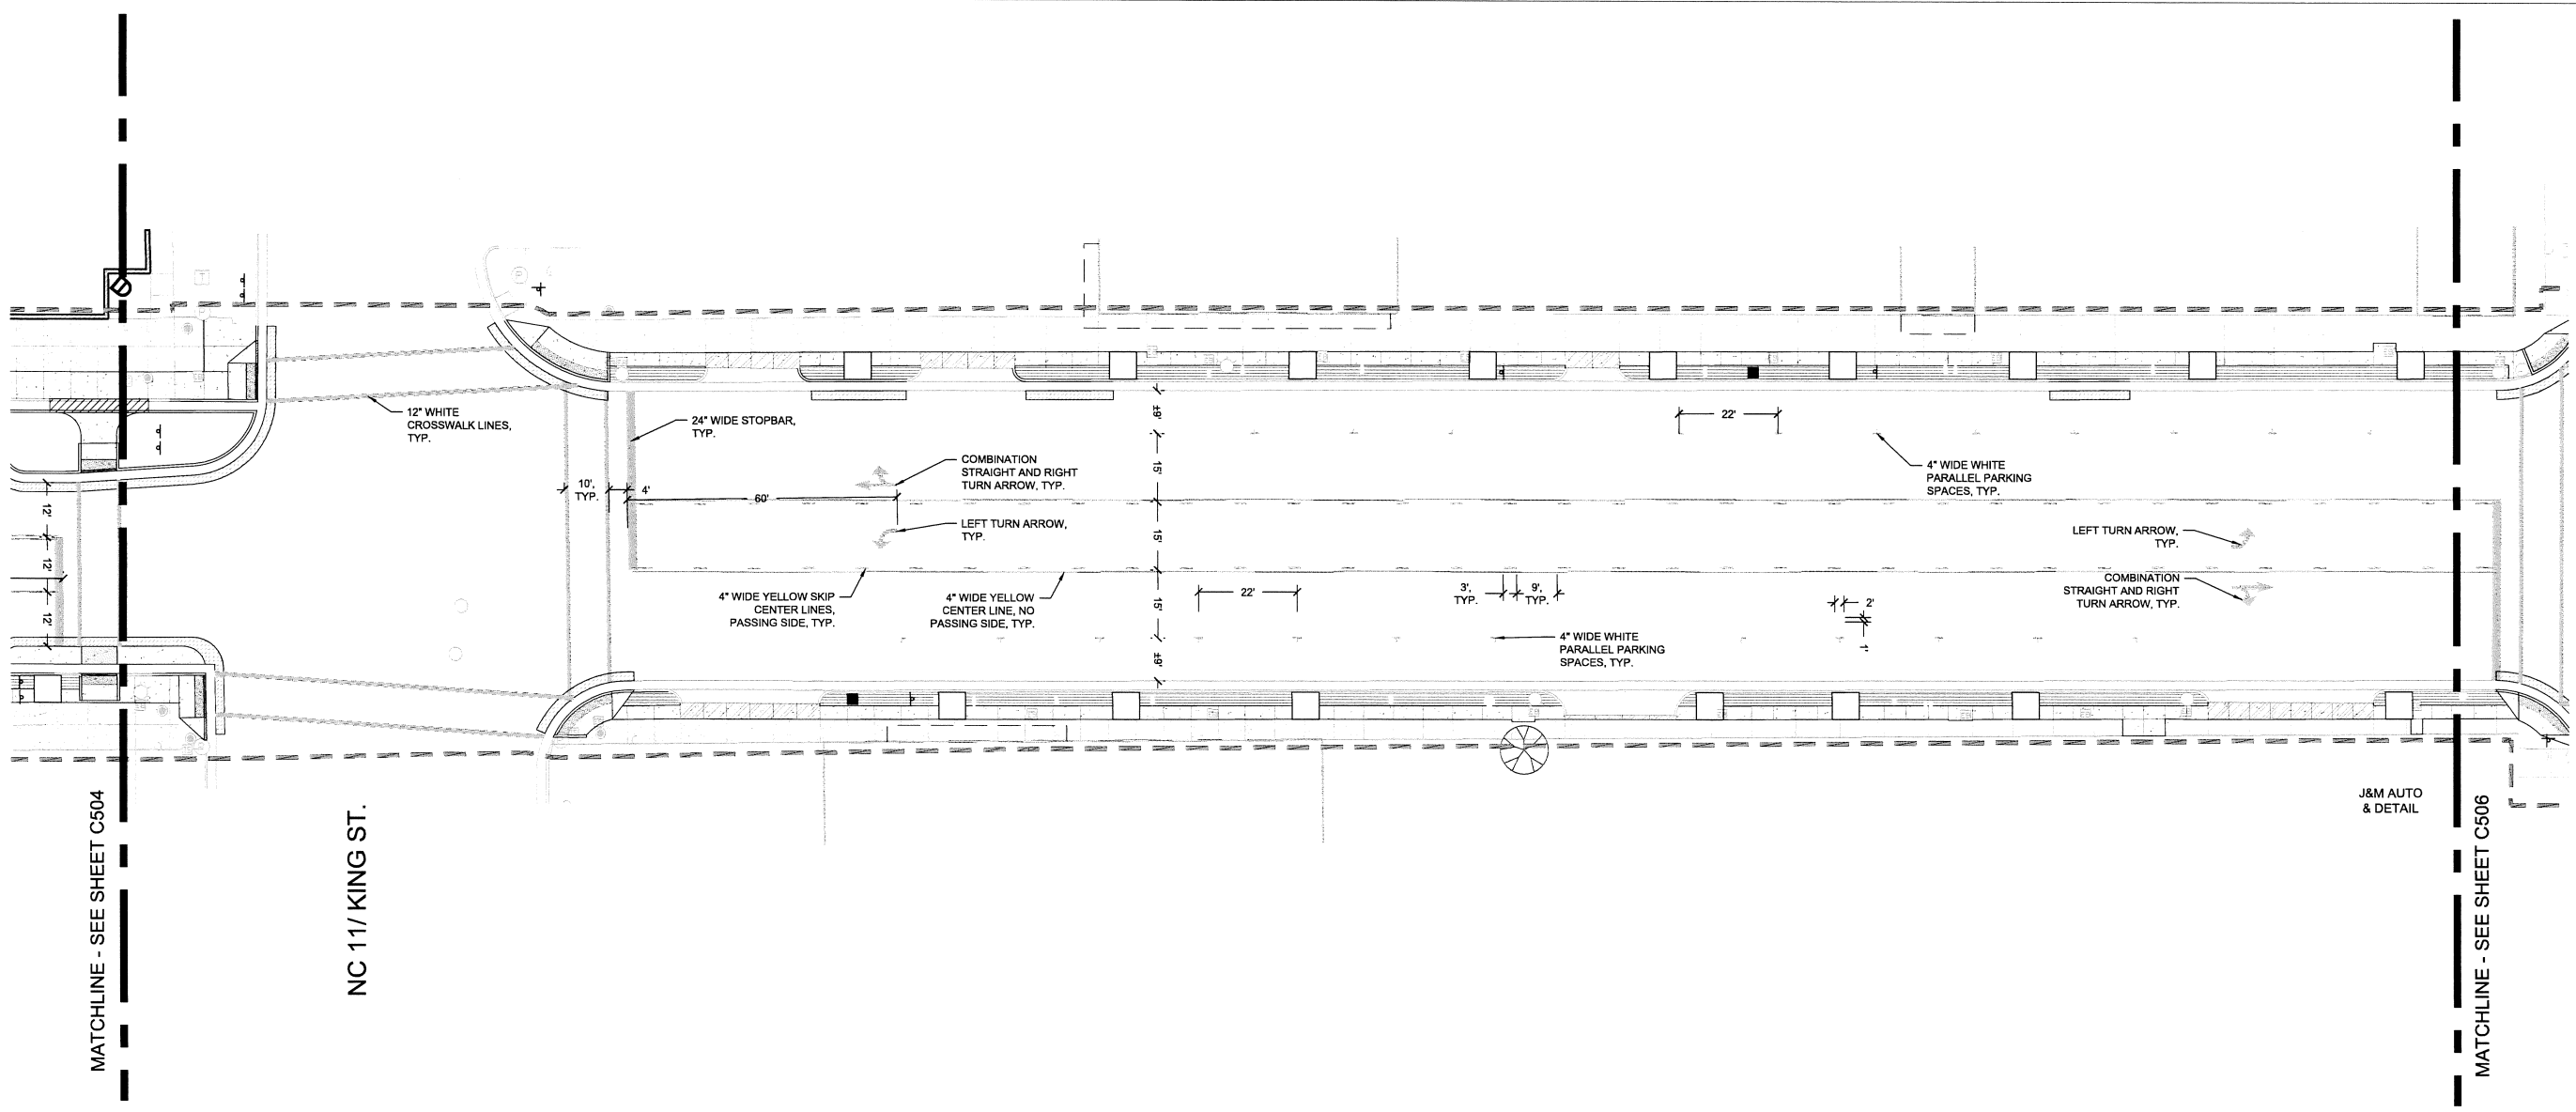

-	PROPOSED STOP BAR	-	
-	PROPOSED 10' WIDE CROSSWALK (NCDOT 1205.08)	-	
-	TRAFFIC FLOW ARROW (NCDOT 1205.08)	-	
-	LEFT OR RIGHT TURN LANE MARKING (NCDOT 1205.08)	-	
-	TRAFFIC FLOW ARROW WITH LEFT OR RIGHT (NCDOT 1205.08)	-	
-	RAILROAD RXR SYMBOL (NCDOT 1205.08)	-	

**STRIPING NOTES:**

- STRIPING ON QUEEN AND ALL SIDE STREETS EXCEPT BLOUNT AND GORDON BY NCDOT. NOT IN CONTRACT.

MATCHLINE - SEE SHEET C504

NC 11/ KING ST.

MATCHLINE - SEE SHEET C506

J&M AUTO & DETAIL



# STEWART

223 S. WEST ST., SUITE 1100 FIRM LICENSE #: C-1051  
RALEIGH, NC 27603 www.stewartnc.com  
T: 919.380.8750 PROJECT #: 17044

Client:



CITY OF KINSTON  
207 EAST KING STREET  
KINSTON, NC 28502  
T: 252-939-3282

Project:


## QUEEN STREET STREETSCAPE IMPROVEMENTS

Seal:

Issued for:

### FOR CONSTRUCTION

No.	Date	Description

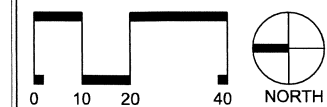


SCALE: 1"=20'

Title:

### STRIPING PLAN 6

Project number: C17044 Sheet:  
Date: 01.18.2019  
Drawn by: JCP  
Approved by: CJM

# C506

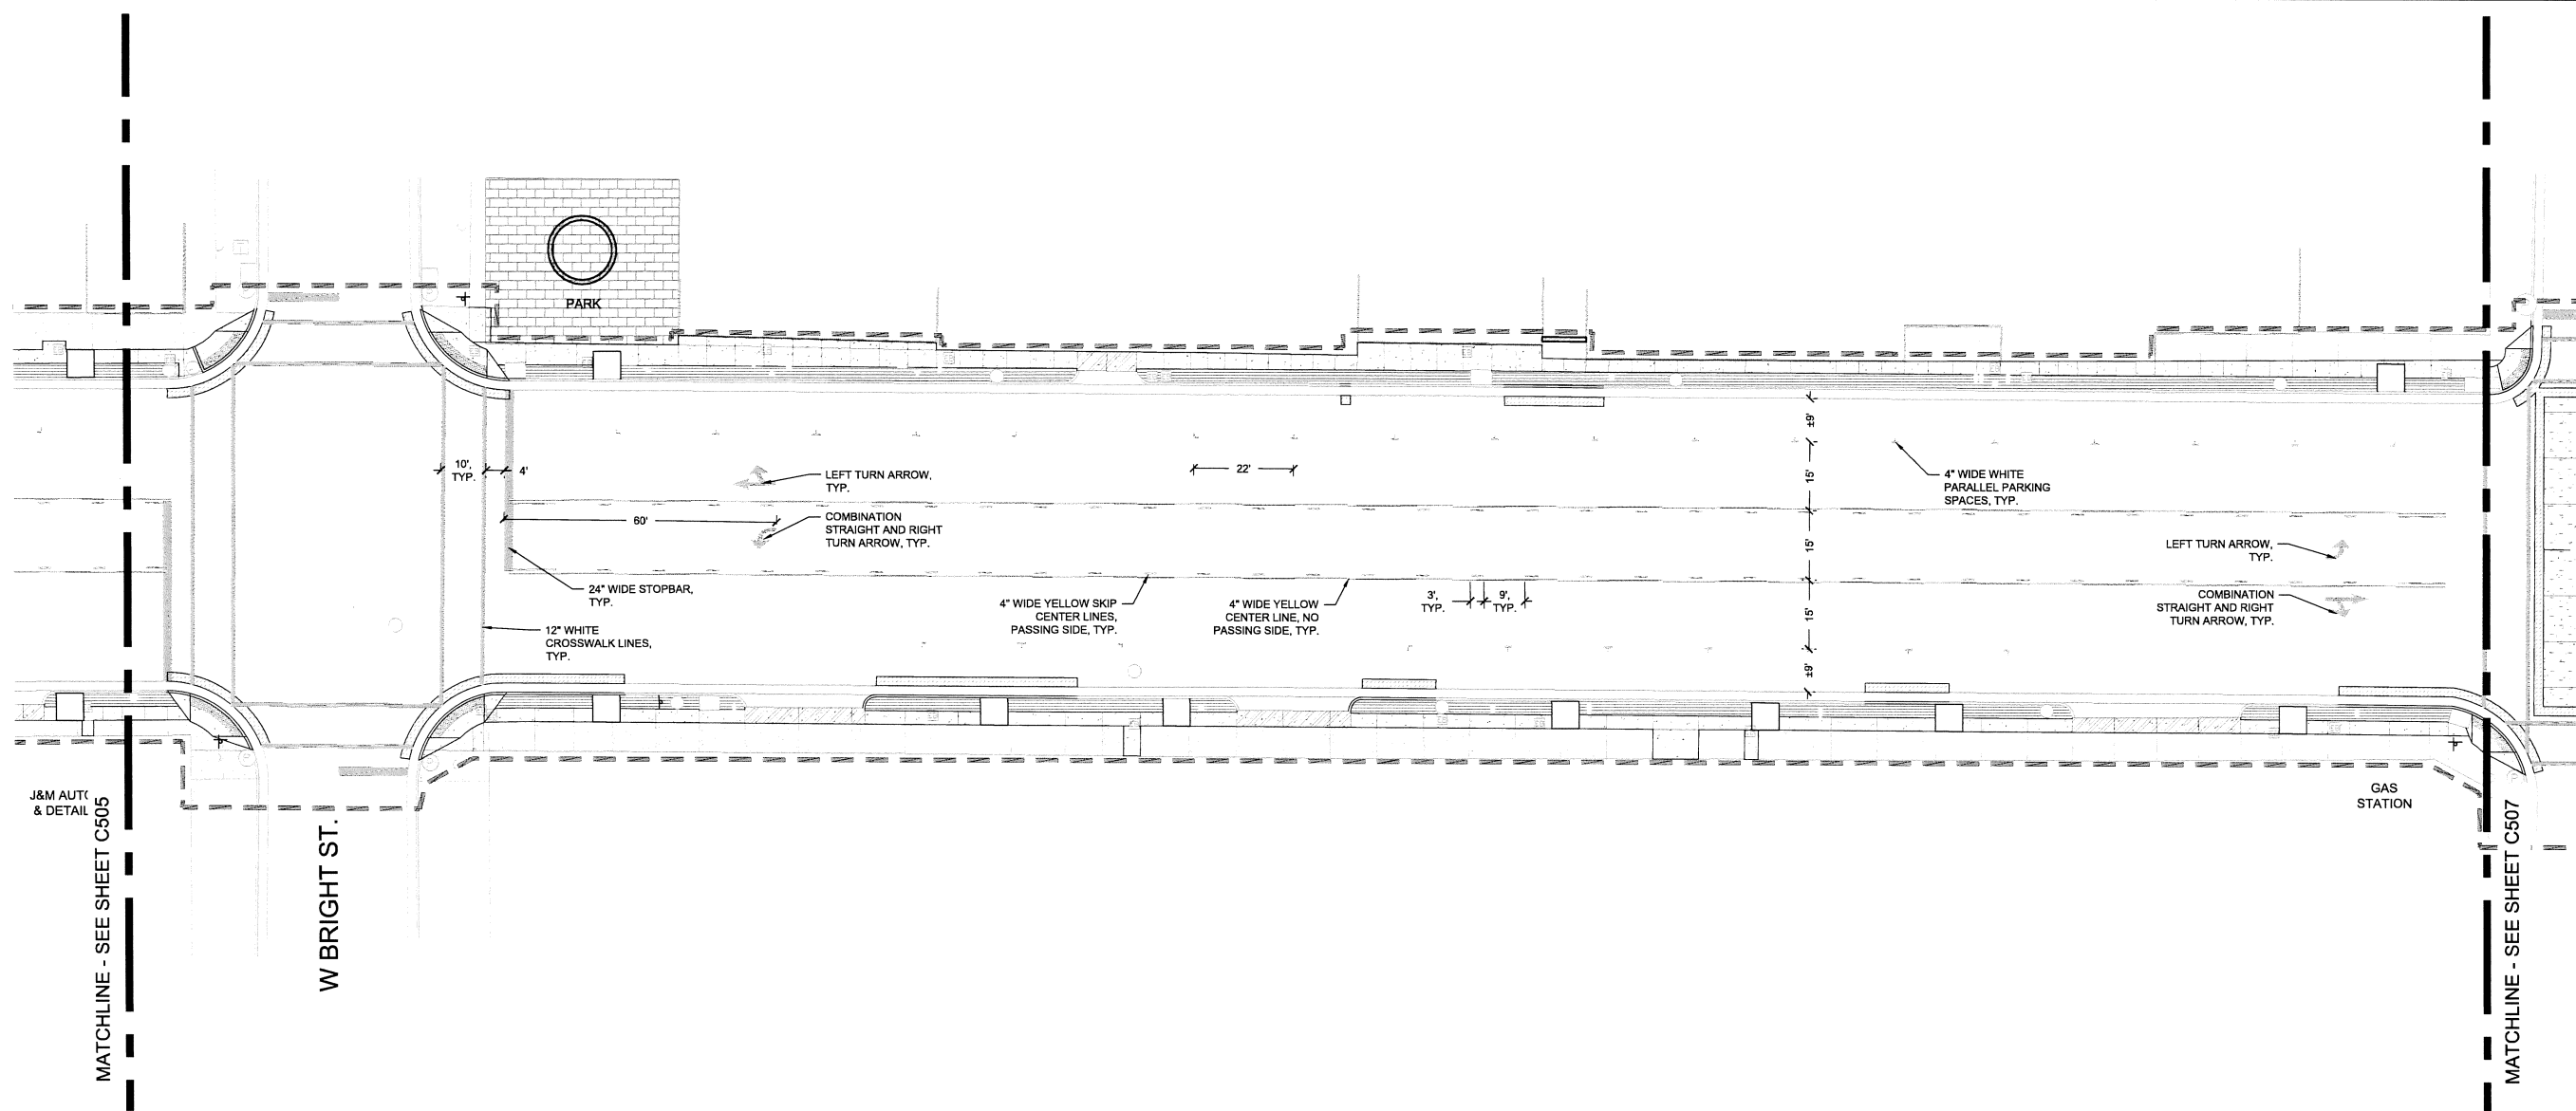

TRAFFIC SYMBOL & PAVEMENT MARKINGS LEGEND			
-	PROPOSED STOP BAR	-	
-	PROPOSED 10' WIDE CROSSWALK (NCDOT 1205.08)	-	
-	TRAFFIC FLOW ARROW (NCDOT 1205.08)	-	
-	LEFT OR RIGHT TURN LANE MARKING (NCDOT 1205.08)	-	
-	TRAFFIC FLOW ARROW WITH LEFT OR RIGHT (NCDOT 1205.08)	-	
-	RAILROAD RXR SYMBOL (NCDOT 1205.08)	-	

#### STRIPING NOTES:

1. STRIPING ON QUEEN AND ALL SIDE STREETS EXCEPT BLOUNT AND GORDON BY NCDOT. NOT IN CONTRACT.



STEWART

223 S. WEST ST., SUITE 1100 FIRM LICENSE # C-1051  
RALEIGH, NC 27603 www.stewartinc.com  
T: 919.380.8750 PROJECT # 17044

Client:



CITY OF KINSTON  
207 EAST KING STREET  
KINSTON, NC 28502  
T: 252-939-3282

Project:


QUEEN STREET  
STREETSCAPE  
IMPROVEMENTS

Seal:

Issued for:

FOR CONSTRUCTION

No.	Date	Description

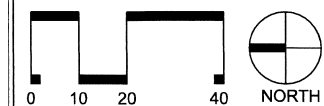


SCALE: 1"=20'

Title:

STRIPING PLAN 7

Project number: C17044 Sheet:  
Date: 01.18.2019  
Drawn by: JCP  
Approved by: CJM

C507

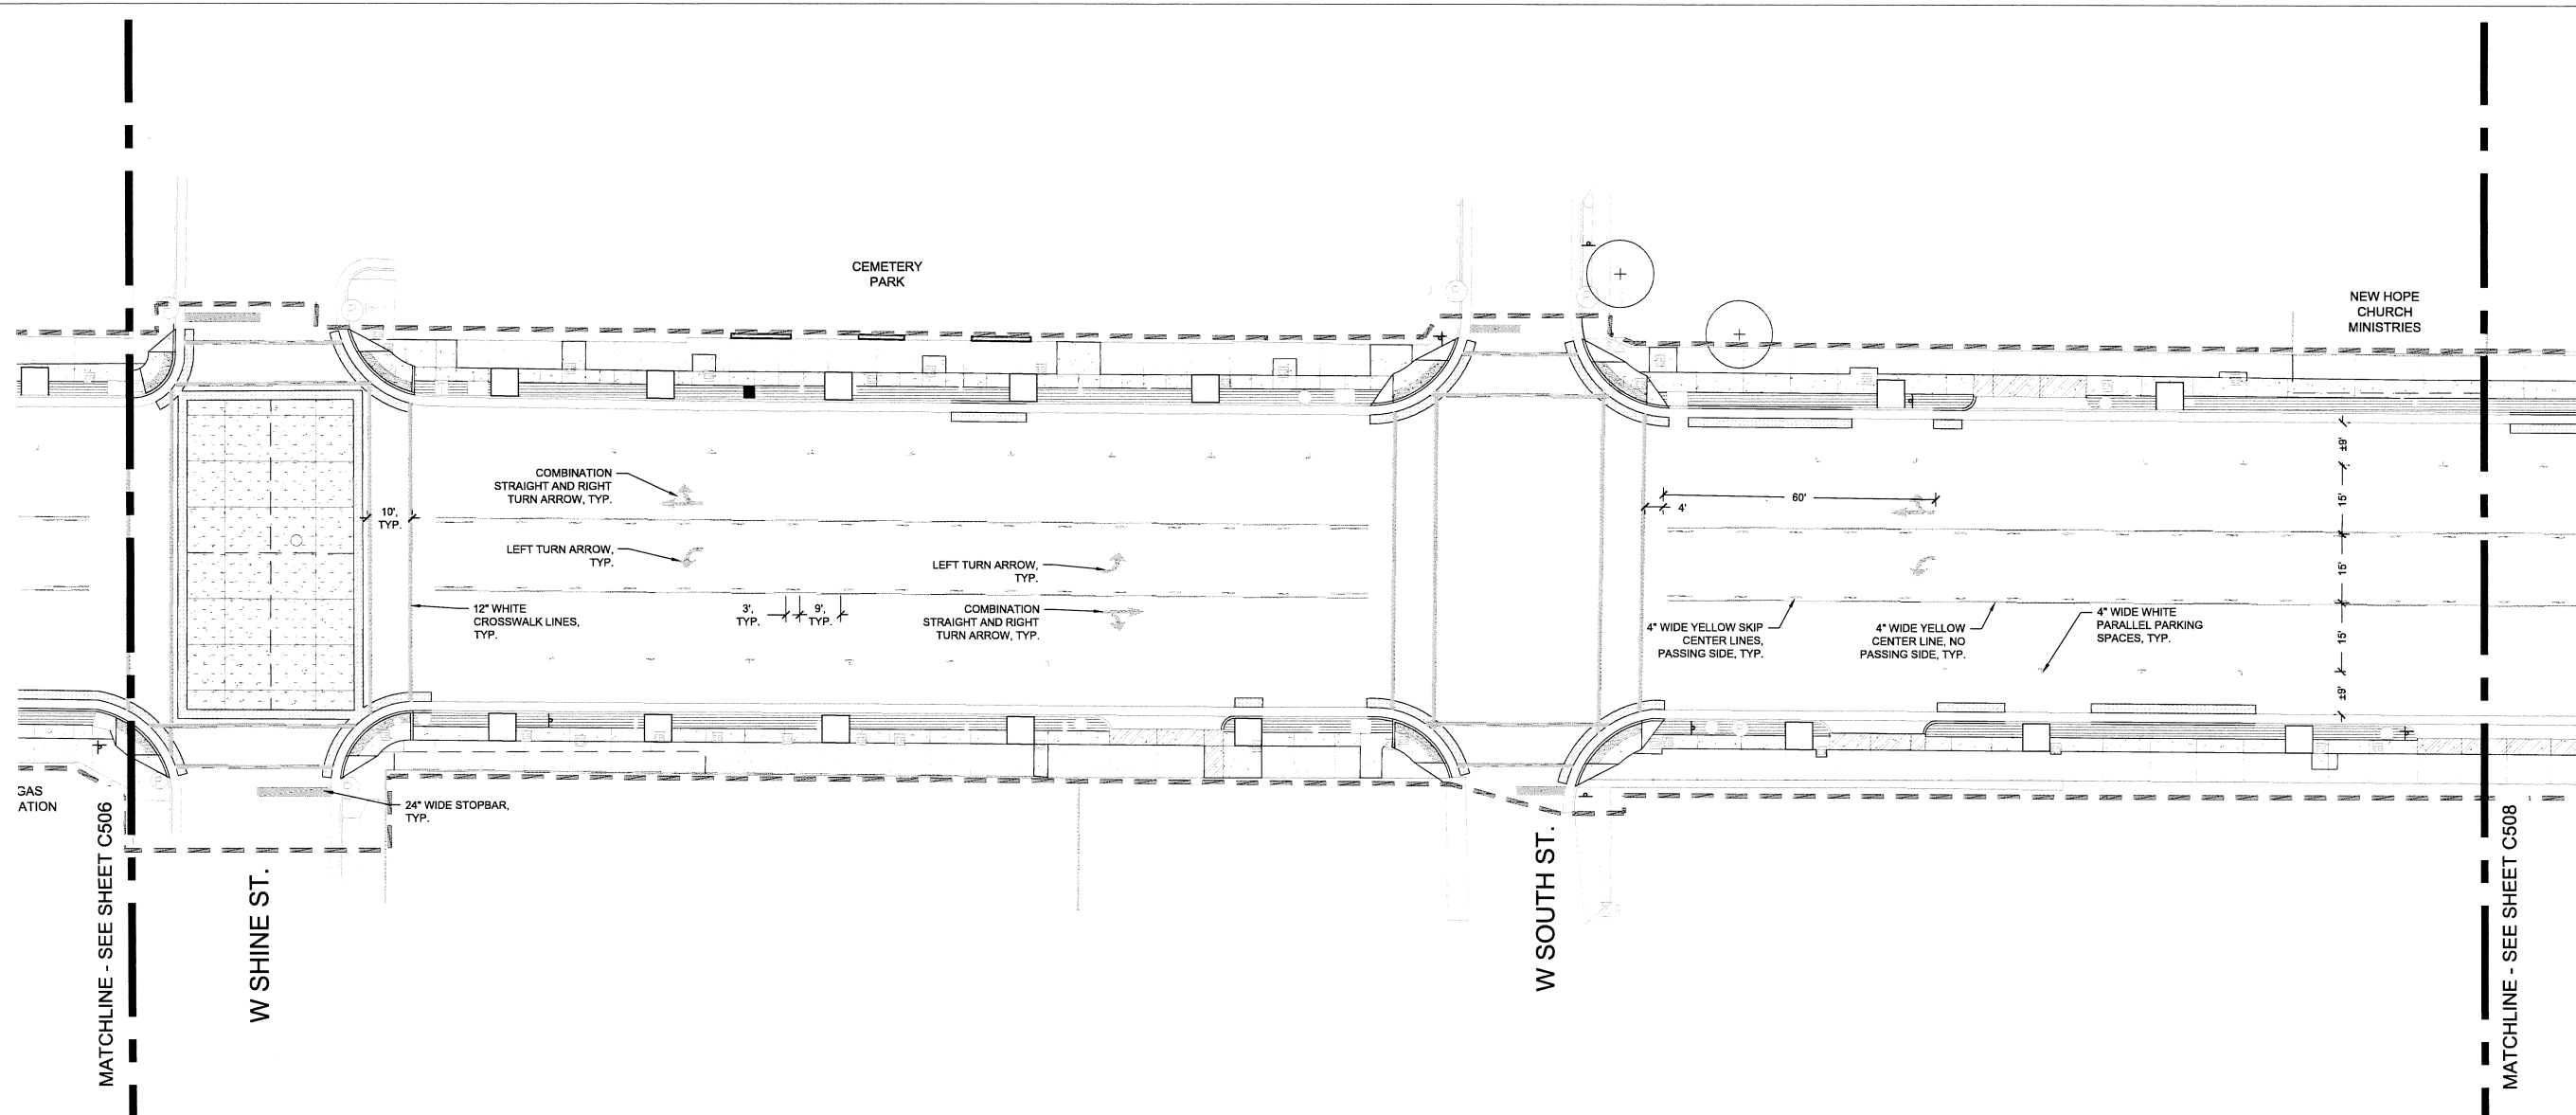

-	PROPOSED STOP BAR	-	
-	PROPOSED 10' WIDE CROSSWALK (NCDOT 1205.08)	-	
-	TRAFFIC FLOW ARROW (NCDOT 1205.08)	-	
-	LEFT OR RIGHT TURN LANE MARKING (NCDOT 1205.08)	-	
-	TRAFFIC FLOW ARROW WITH LEFT OR RIGHT (NCDOT 1205.08)	-	
-	RAILROAD RXR SYMBOL (NCDOT 1205.08)	-	

STRIPING NOTES:  
 1. STRIPING ON QUEEN AND ALL SIDE STREETS EXCEPT BLOUNT AND GORDON BY NCDOT. NOT IN CONTRACT.





**STEWART**

223 S. WEST ST., SUITE 1100 FIRM LICENSE # C-1051  
RALEIGH, NC 27603 www.stewartinc.com  
T: 919.380.8750 PROJECT # 17044

Client:



CITY OF KINSTON  
207 EAST KING STREET  
KINSTON, NC 28502  
T: 252-939-3282

Project:


### QUEEN STREET STREETSCAPE IMPROVEMENTS

Seal:

Issued for:

**FOR CONSTRUCTION**

No.	Date	Description

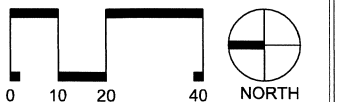


SCALE: 1"=20'

Title:

**STRIPING PLAN 8**

Project number: C17044 Sheet:  
Date: 01.18.2019  
Drawn by: JCP  
Approved by: CJM

**C508**

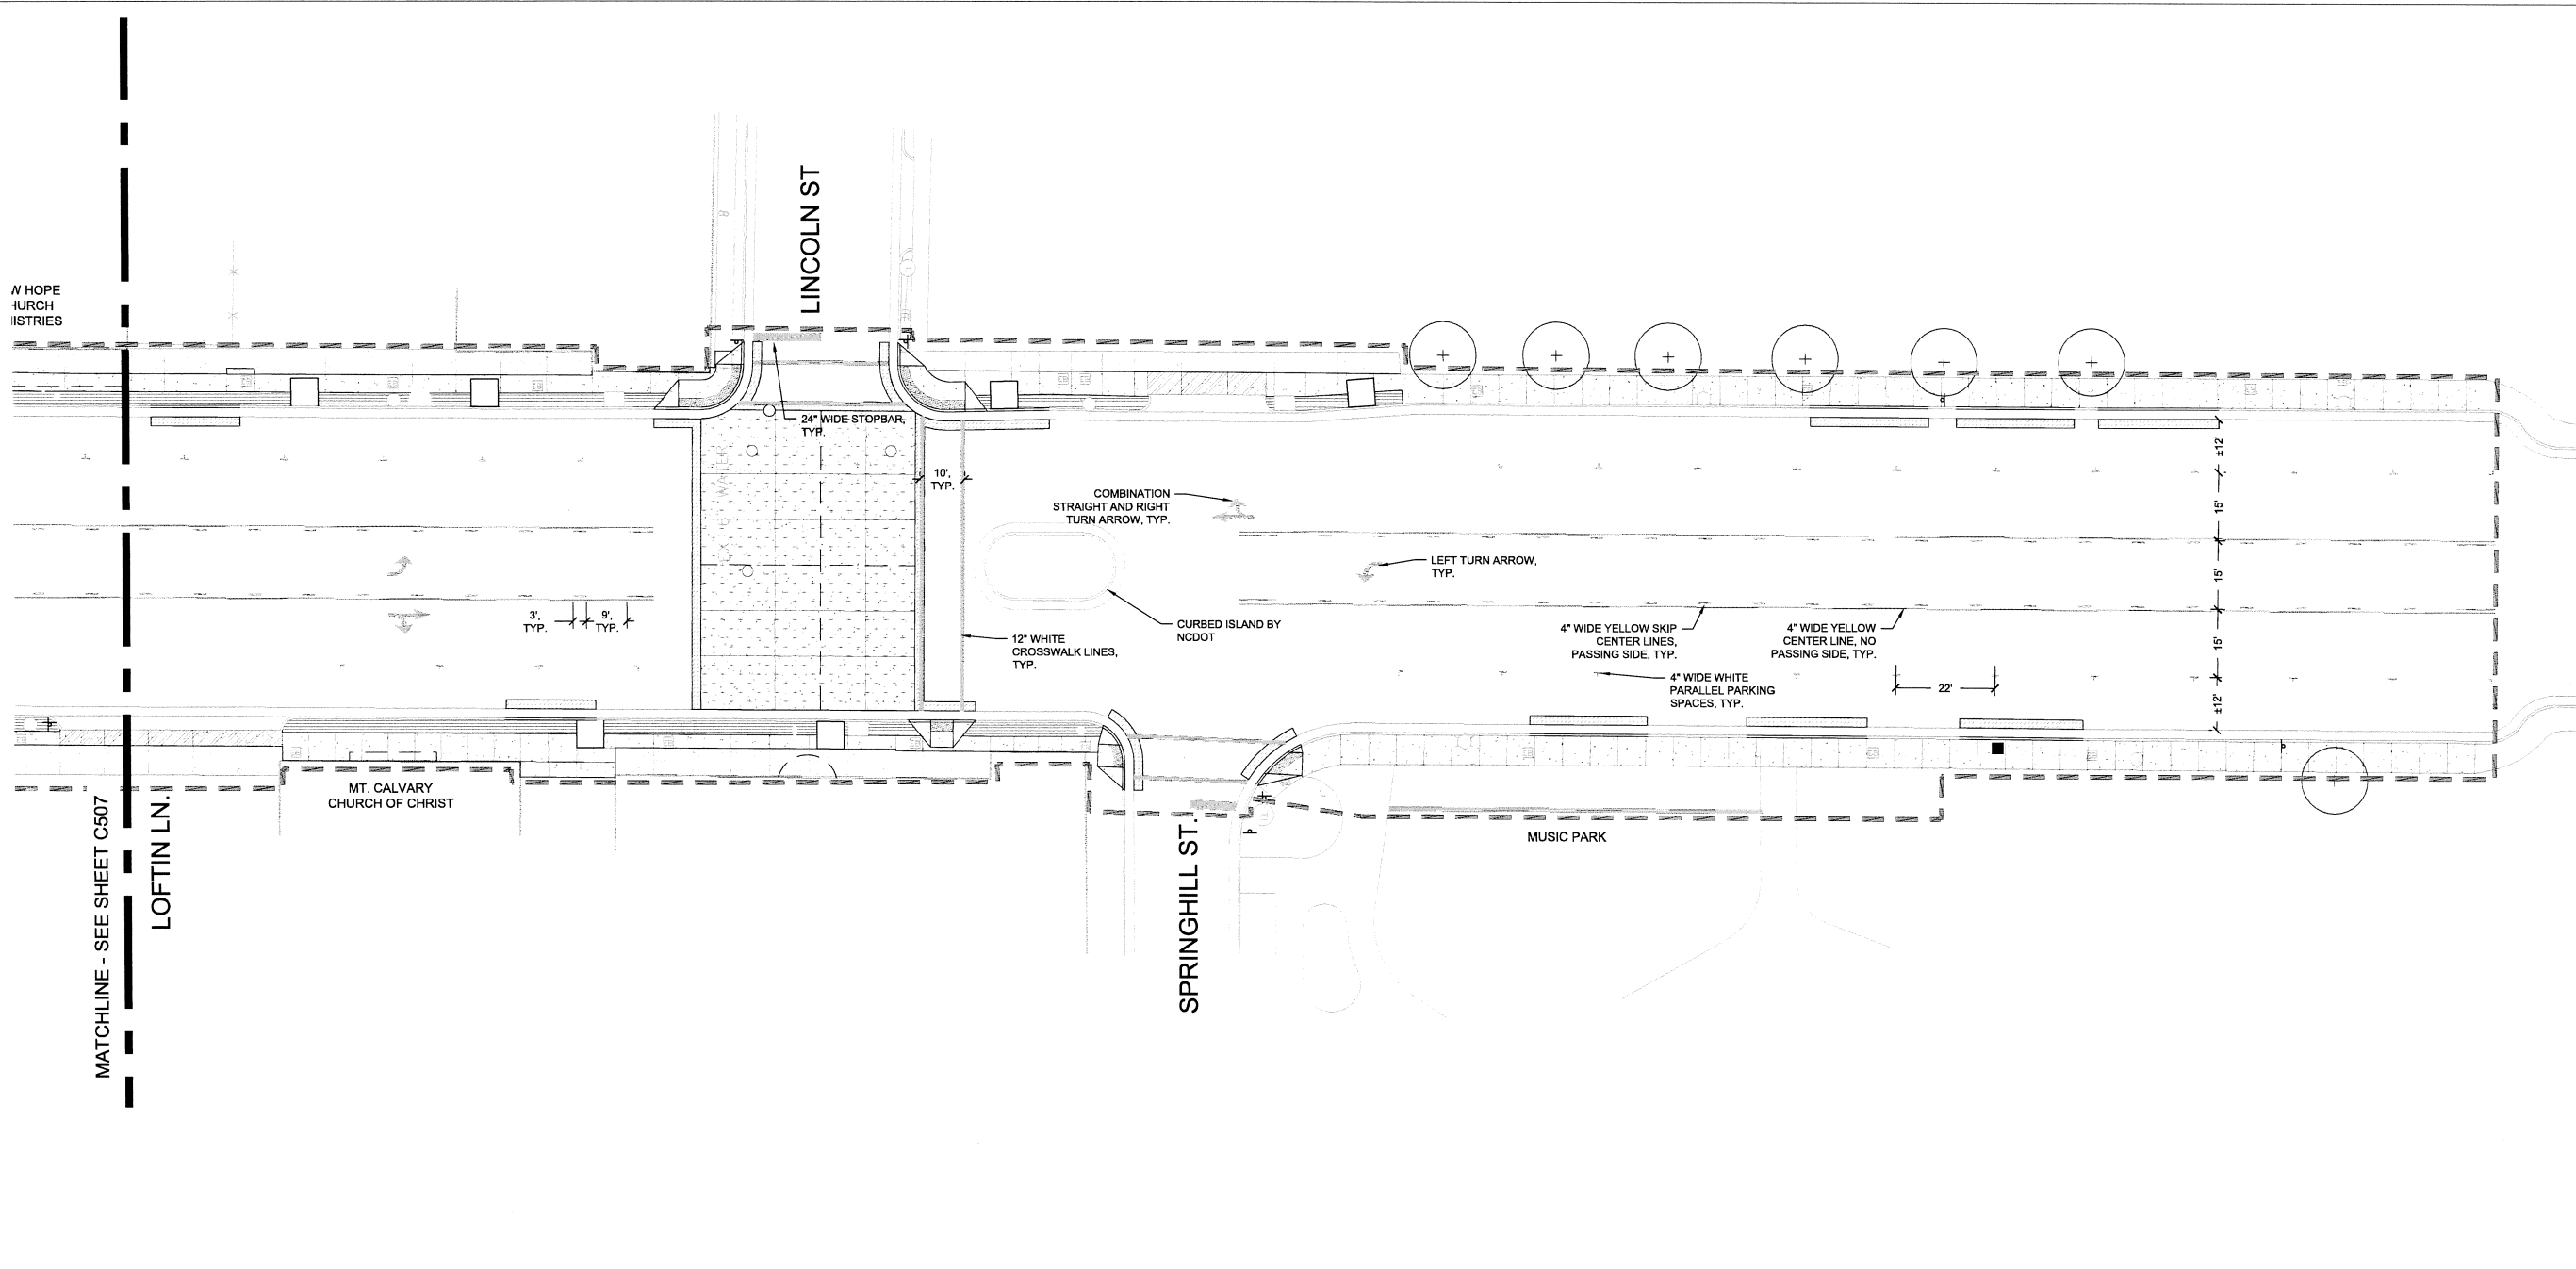

-	PROPOSED STOP BAR	-	
-	PROPOSED 10' WIDE CROSSWALK (NCDOT 1205.08)	-	
-	TRAFFIC FLOW ARROW (NCDOT 1205.08)	-	
-	LEFT OR RIGHT TURN LANE MARKING (NCDOT 1205.08)	-	
-	TRAFFIC FLOW ARROW WITH LEFT OR RIGHT (NCDOT 1205.08)	-	
-	RAILROAD RXR SYMBOL (NCDOT 1205.08)	-	

**STRIPING NOTES:**  
 1. STRIPING ON QUEEN AND ALL SIDE STREETS EXCEPT BLOUNT AND GORDON BY NCDOT. NOT IN CONTRACT.