

PROJECT: PHASE II STREETSCAPE IMPROVEMENTS, WALLACE, NC




PROPOSED HIGHWAY LANDSCAPE DEVELOPMENT PROJECT



T.I.P. #	STATE PROJECT W.B.S. #	SHEET #	SHEET # TOTAL
	3703.3.43	LT	16
FED. PROJ. #	DESCRIPTION	DIVISION	
	LANDSCAPE	3	

PROJECT: PHASE II STREETSCAPE IMPROVEMENTS, WALLACE, NC


PROJECT LOCATION

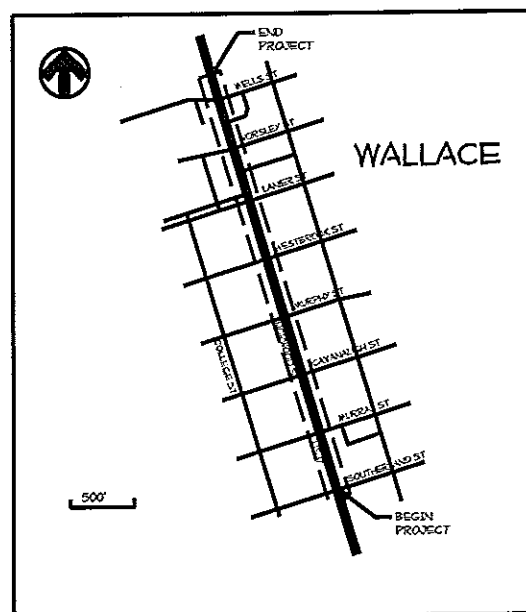

SUMMARY OF PROJECT QUANTITIES

ITEM	DESC NO.	SECT	DESCRIPTION	QTY	UNIT	UNIT PRICE	AMOUNT BID
1	0000100000-N	800	MOBILIZATION	1	LS		
2	0000915000-N	1670	MONTHLY MAINTENANCE	12	EA		
3	2738100000-E	SP	BRICK PAVERS	3649	SF		
4	6081000000-E	1670	WATER FOR PLANTING	8	M/G		
5	6340000000-N	1670	HEMEROCALIS DAY LILLY HAPPY RETURN, #1 CONT.	293	EA		
6	6455000000-N	1670	LIRIOPE MUSCARI 'BIG BLUE', #1 CONT.	311	EA		
7	6495000000-N	1670	NANDINA DOMESTICA 'GULF STREAM', #3 CONT.	138	EA		
8	6640000000-N	SP	JUNIPERUS HORIZONTALIS 'BAR HARBOR', #1 CONT.	205	EA		
9	6640000000-N	SP	MUHLENBERGIA CAPPILARIS, #3 CONT.	348	EA		
10	6650000000-N	1670	ROSA X RED DRIFT ROSES, #3 CONT.	130	EA		
11	6650000000-N	1670	MULCH FOR PLANTING 3" DEPTH	30	CY		
12	6900000000-N	SP	GENERIC MISC. ITEM- 4" TOPSOIL	30	CY		

- PROJECT SHEET LAYOUT -

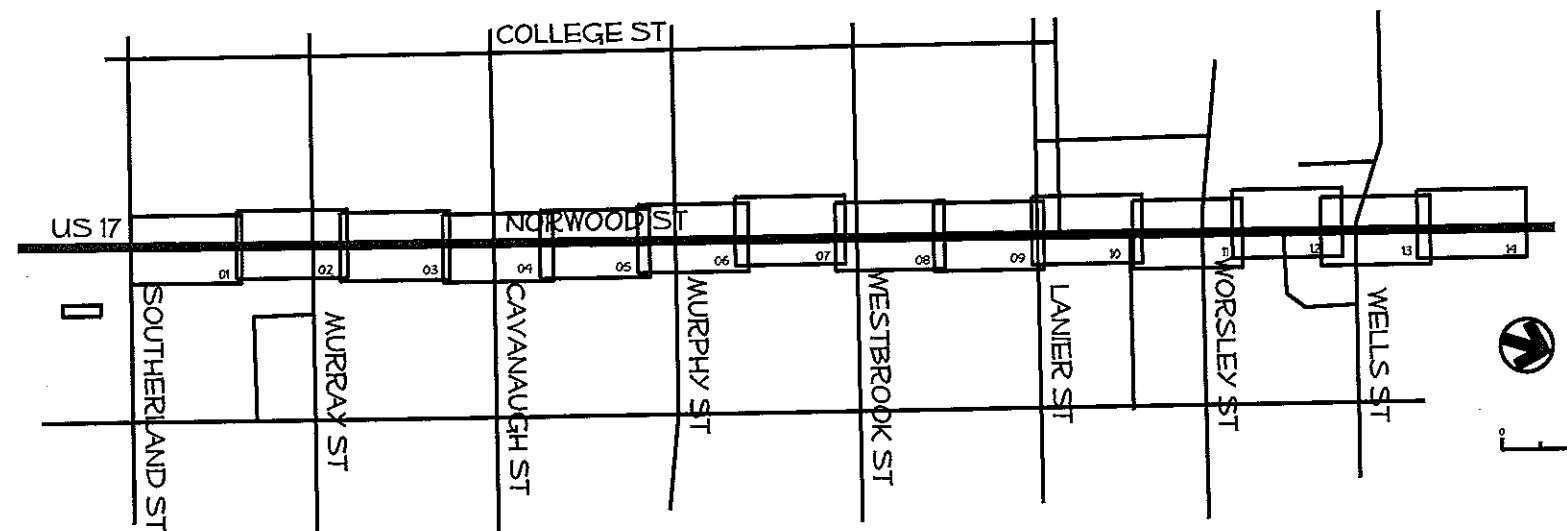

CONVENTIONAL SYMBOLS

County Line	-----
City or Town Line	-----
Exist. Right of Way Line Marker	-----
Prop. Right of Way Line Marker (By Other)	-----
Prop. Right of Way Line Marker (By Contract)	-----
Exist. Control of Access Line	-----
Prop. Control of Access Line	-----
Property Line	-----
Easement Line	-----
Slope Stake Line	-----
Exist. Fence	-----
Prop. Woven Wire Fence	-----
Prop. Chain Link Fence	-----
Exist. Road	-----
Prop. Road	-----
Guardrail	-----
Survey Line	-----
Denote Line Equality	-----
Bridge	-----
Culvert	-----
Railroad	-----
Woods	-----
Exist. Telephone Pole	-----
Prop. Telephone Pole	-----
Tower Pole and Line	-----
Exist. Power Pole	-----
Prop. Power Pole	-----
Sanitary Sewer Line	-----
Water Line	-----
Gas Line	-----
Picnic Shelter	-----
Regeneration	-----
Reforestation	-----

SYMBOLS UNIQUE TO THESE PLANS

MAILBOX	-----
RAISED UTILITY BOX	-----
DIRECTIONAL SIGN	-----
UTILITY POST	-----
FIRE HYDRANT	-----

INDEX OF SHEETS:

LT ... TITLE SHEET,
SUMMARY OF QUANTITIES
LPD ... PLANTING &
CONSTRUCTION DETAILS
001- 014 ... LANDSCAPE PLANS

PREPARED BY: DATE:
REVISIONS

DATE	DESCRIPTION



STATE OF
NORTH CAROLINA
DEPARTMENT OF TRANSPORTATION

LOCATION: NORWOOD STREET, WALLACE, NC

TYPE of WORK: PHASE II STREETSCAPE IMPROVEMENTS

COUNTY: DUPLIN

2004 American Standard for Nursery Stock

2012 NCDOT STANDARD SPECIFICATIONS


PREPARED IN THE OFFICE OF:
NCDOT- ROADSIDE ENVIRONMENTAL UNIT
LANDSCAPE DESIGN & DEVELOPMENT SECTION
1557 MAIL SERVICE CENTER
RALEIGH NC 27699 919-733-2920

BEGIN PROJ
Sta. 0+00.00

E SOUTHERLAND ST.

MATCHLINE STA. 2+79.31


US 117 / N NORWOOD ST.

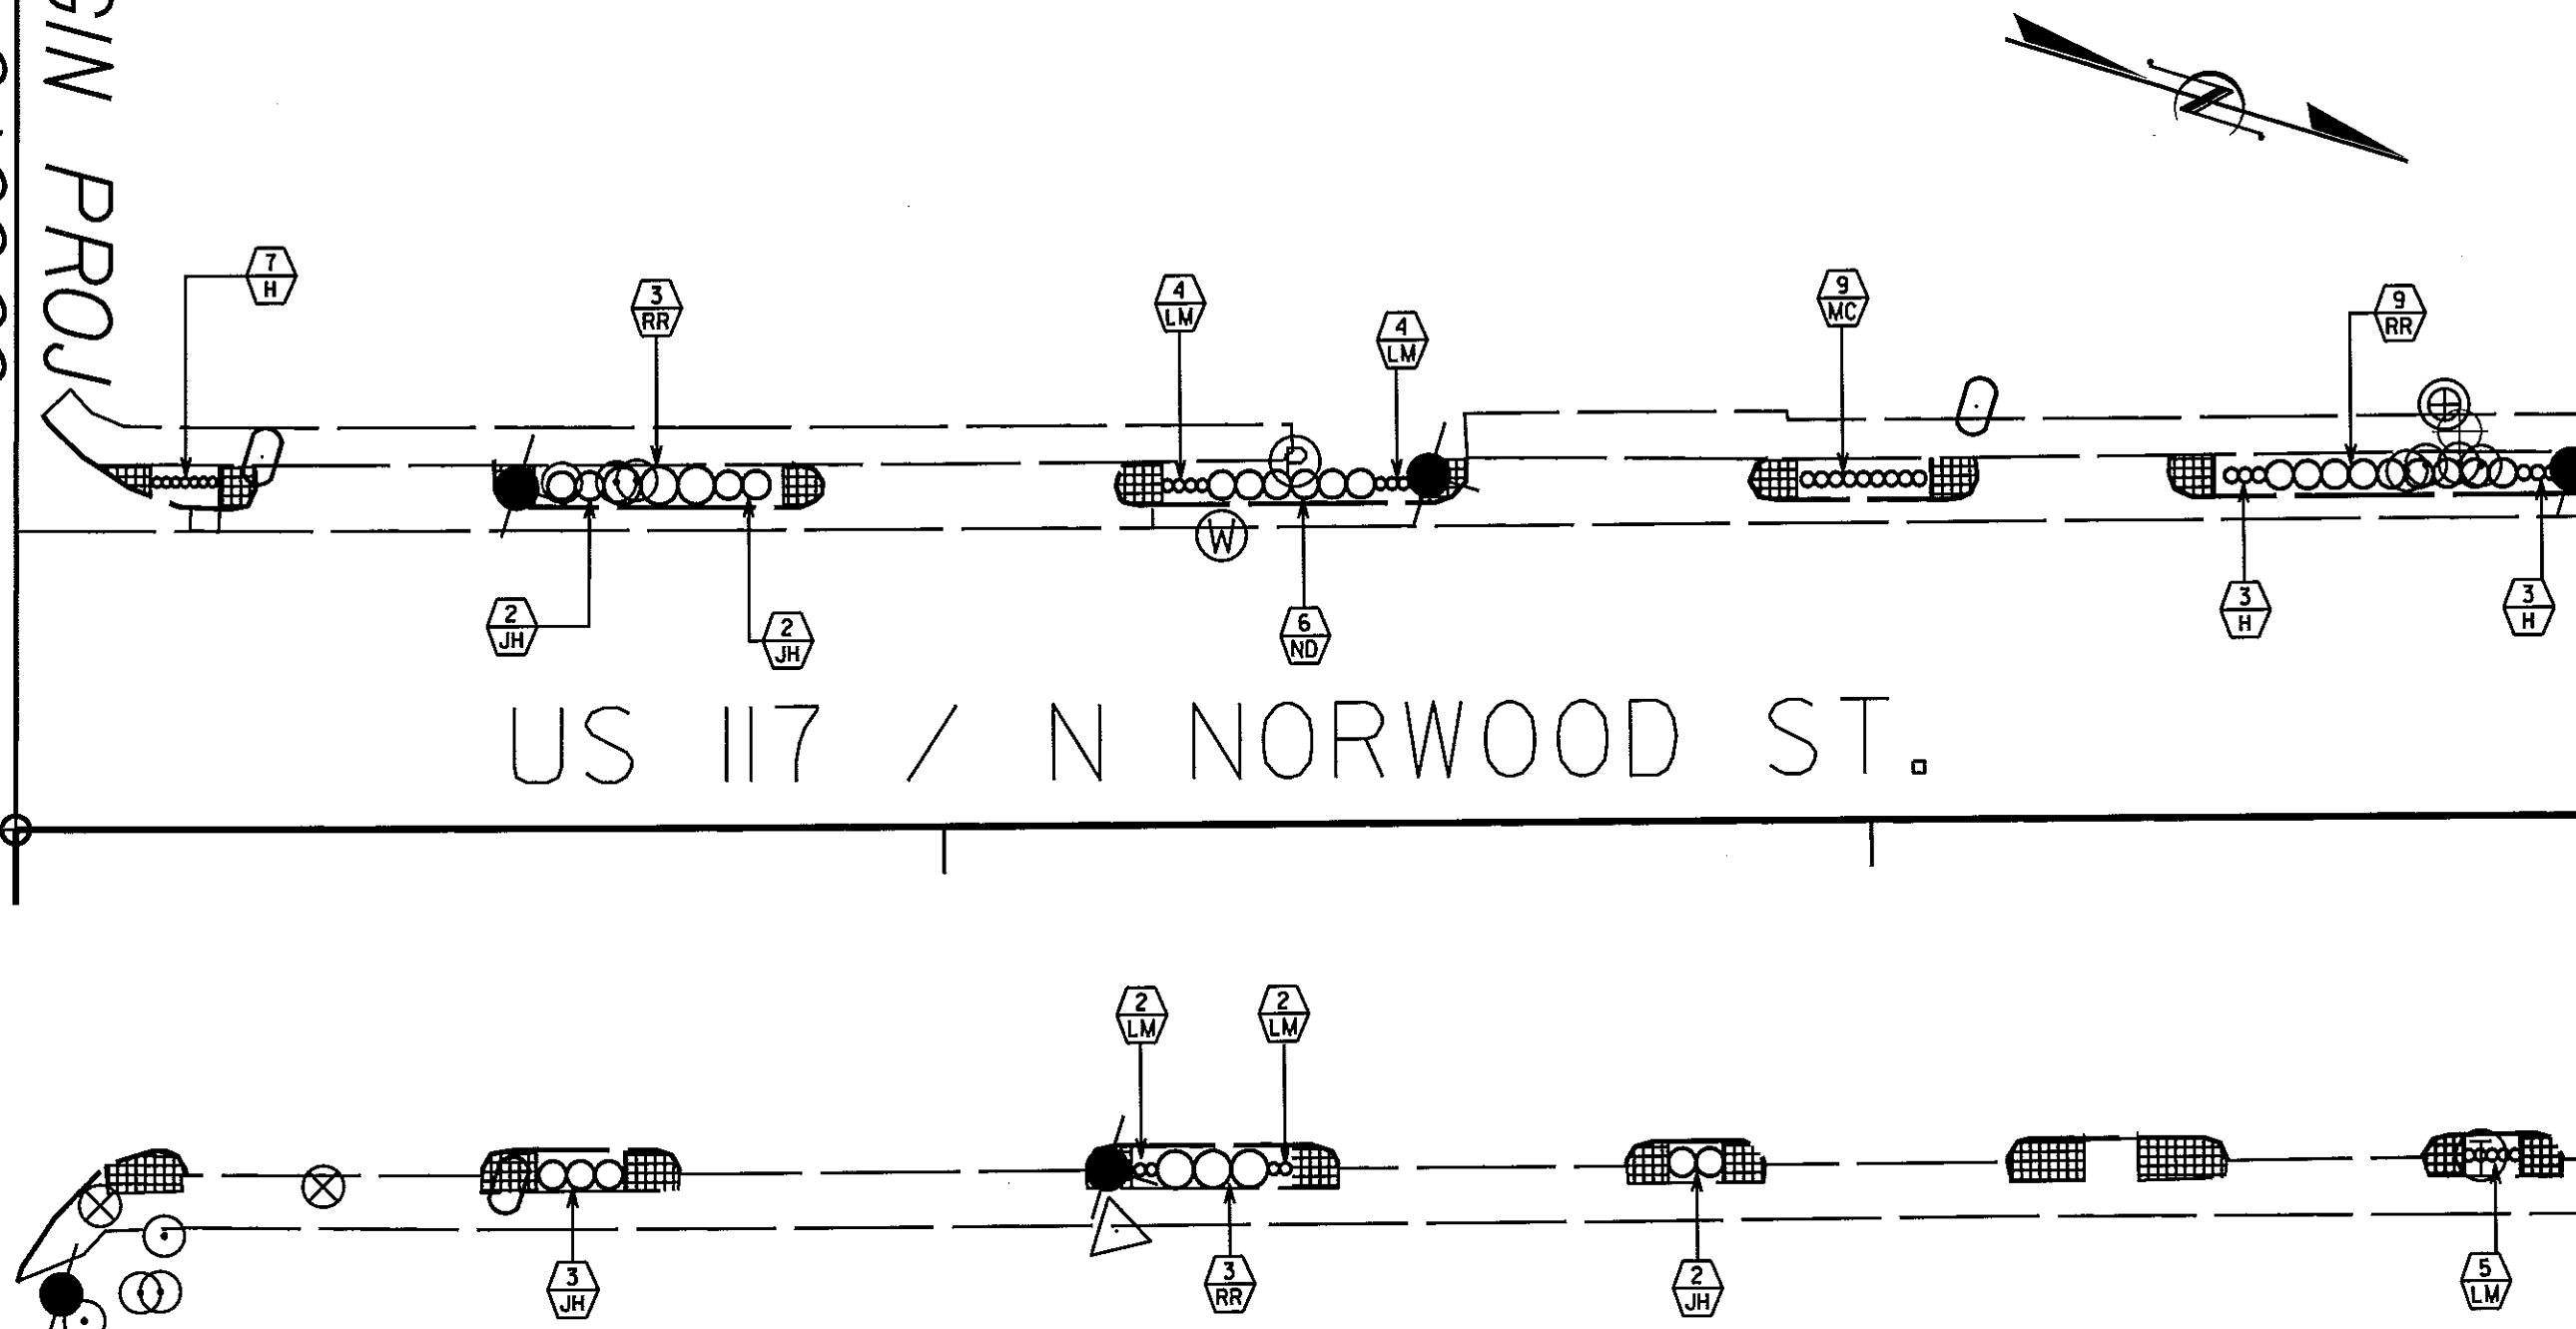

COMMON NAME	SYMBOL	QUANTITY	UNIT	COMMENTS
BAR HARBOR JUNIPER	JH	9	EA	36" O.C. SPACING
GULF STREAM NANDINA	ND	6	EA	36" O.C. SPACING
DRIFT ROSES	RR	15	EA	48" O.C. SPACING
DAY LILLY	H	13	EA	12" O.C. SPACING
BIG BLUE LIRIOPE	LM	17	EA	15" O.C. SPACING
PINK MUHLY	MC	9	EA	18" O.C. SPACING
BRICK PAVERS		439	SF	

SCALE 1:20

0

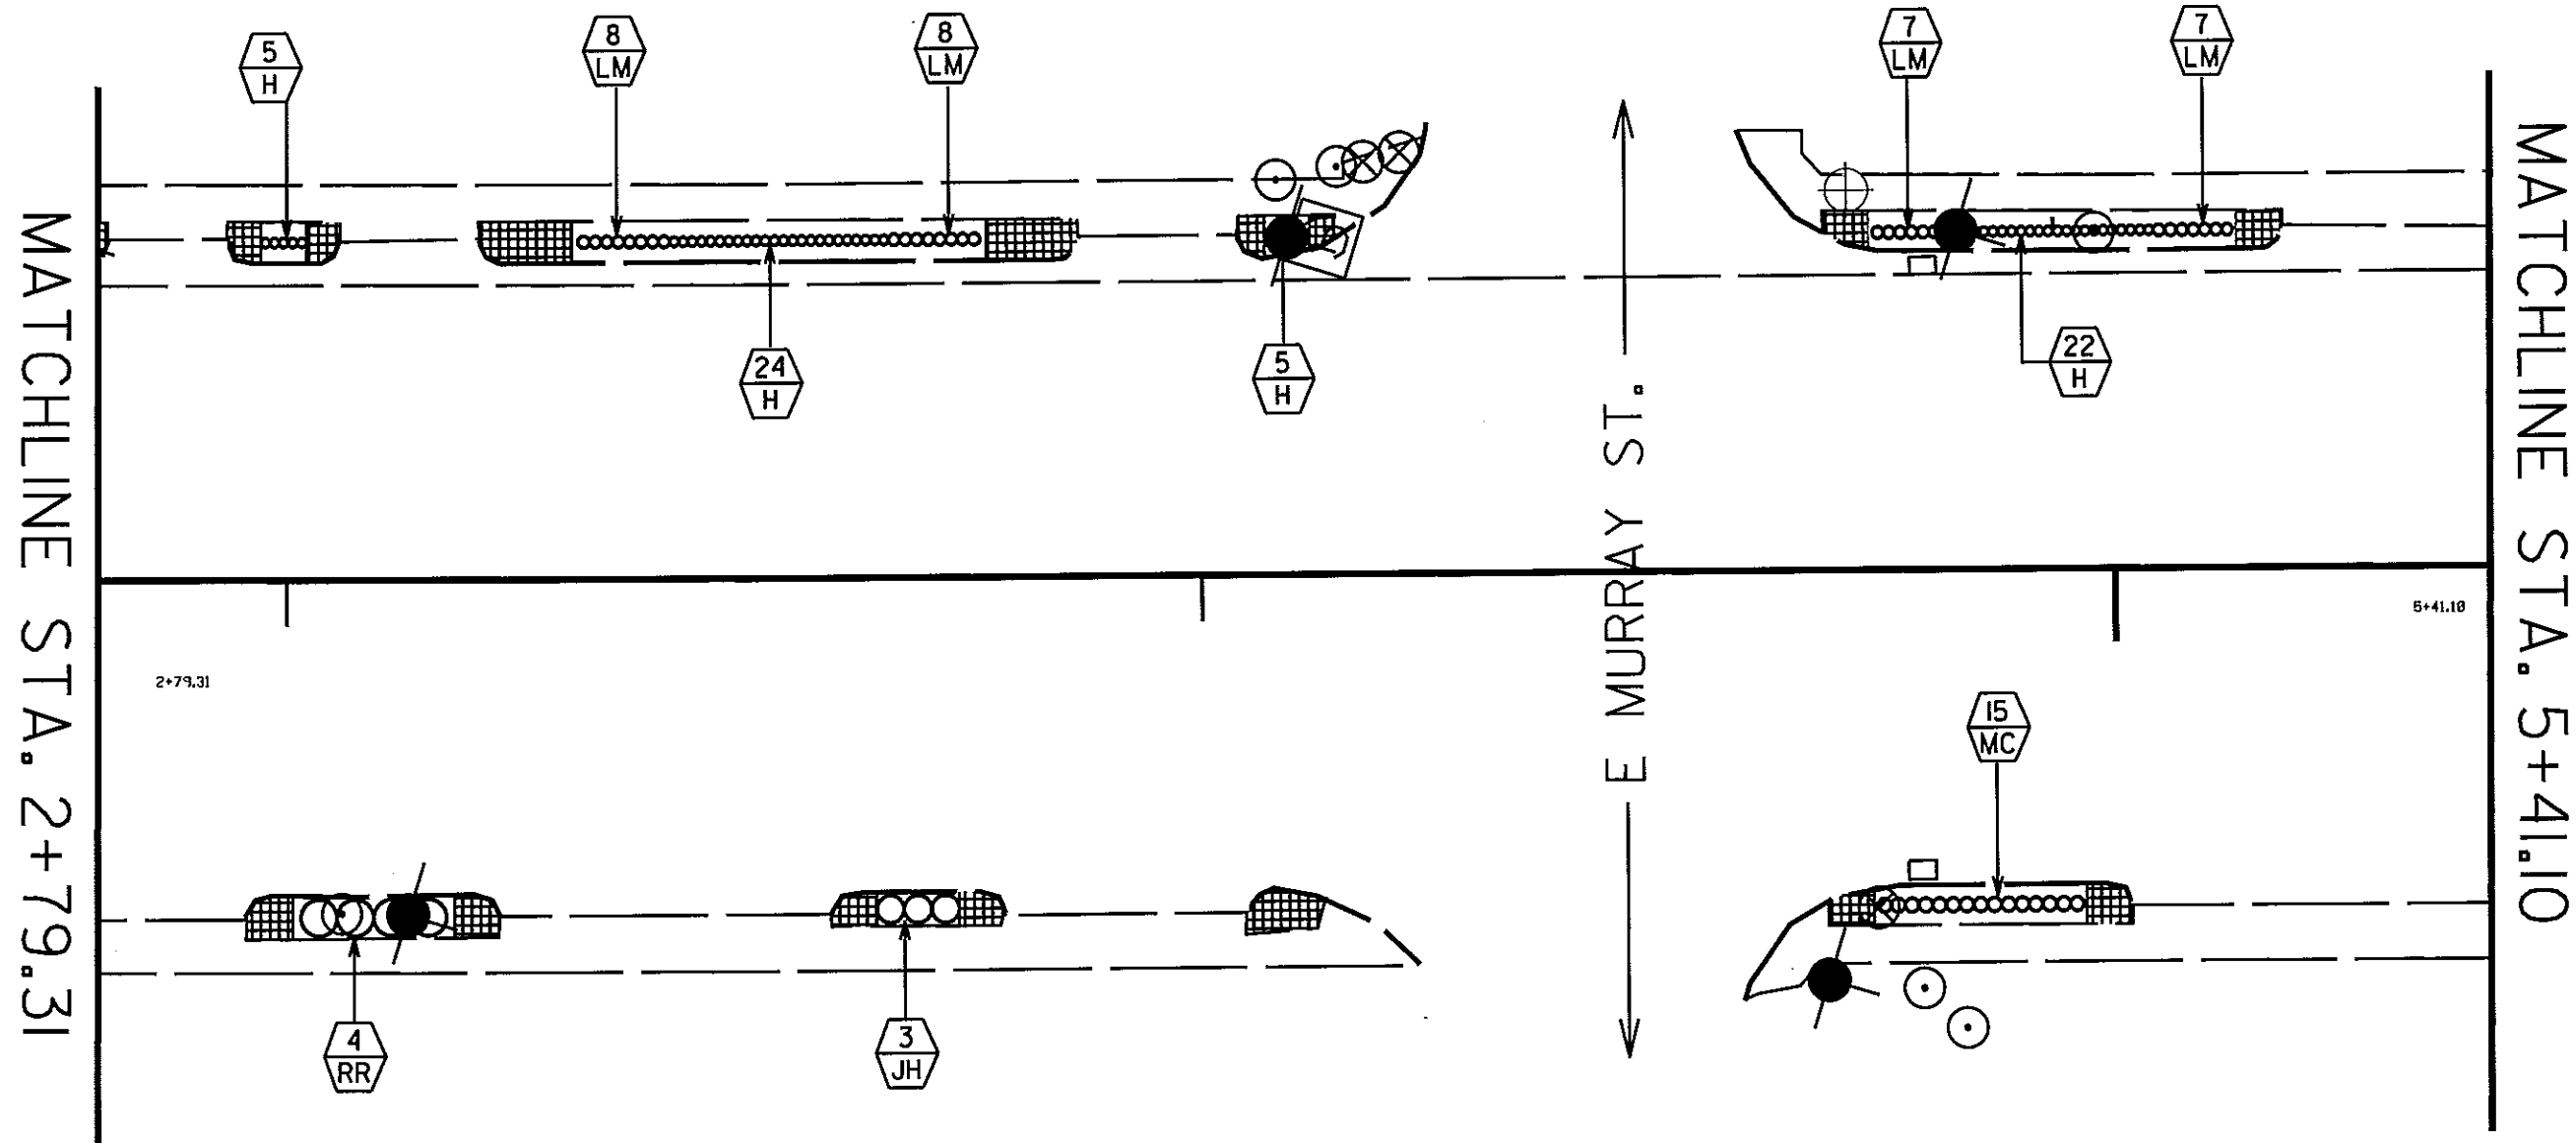

COMMON NAME	SYMBOL	QUANTITY	UNIT	COMMENTS
BAR HARBOR JUNIPER	JH	3	EA	36" O.C. SPACING
GULF STREAM NANDINA	ND	0	EA	36" O.C. SPACING
DRIFT ROSES	RR	4	EA	48" O.C. SPACING
DAY LILLY	H	56	EA	12" O.C. SPACING
BIG BLUE LIRIOPE	LM	30	EA	15" O.C. SPACING
PINK MUHLY	MC	15	EA	18" O.C. SPACING
BRICK PAVERS		319	SF	

SCALE 1:20


5

06/11/15

*****SYTIME*****
*****STL*****
*****CH*****
*****CON*****
*****MA*****
*****VE*****


MATCHLINE STA 5+41.10

MATCHLINE STA 8+00

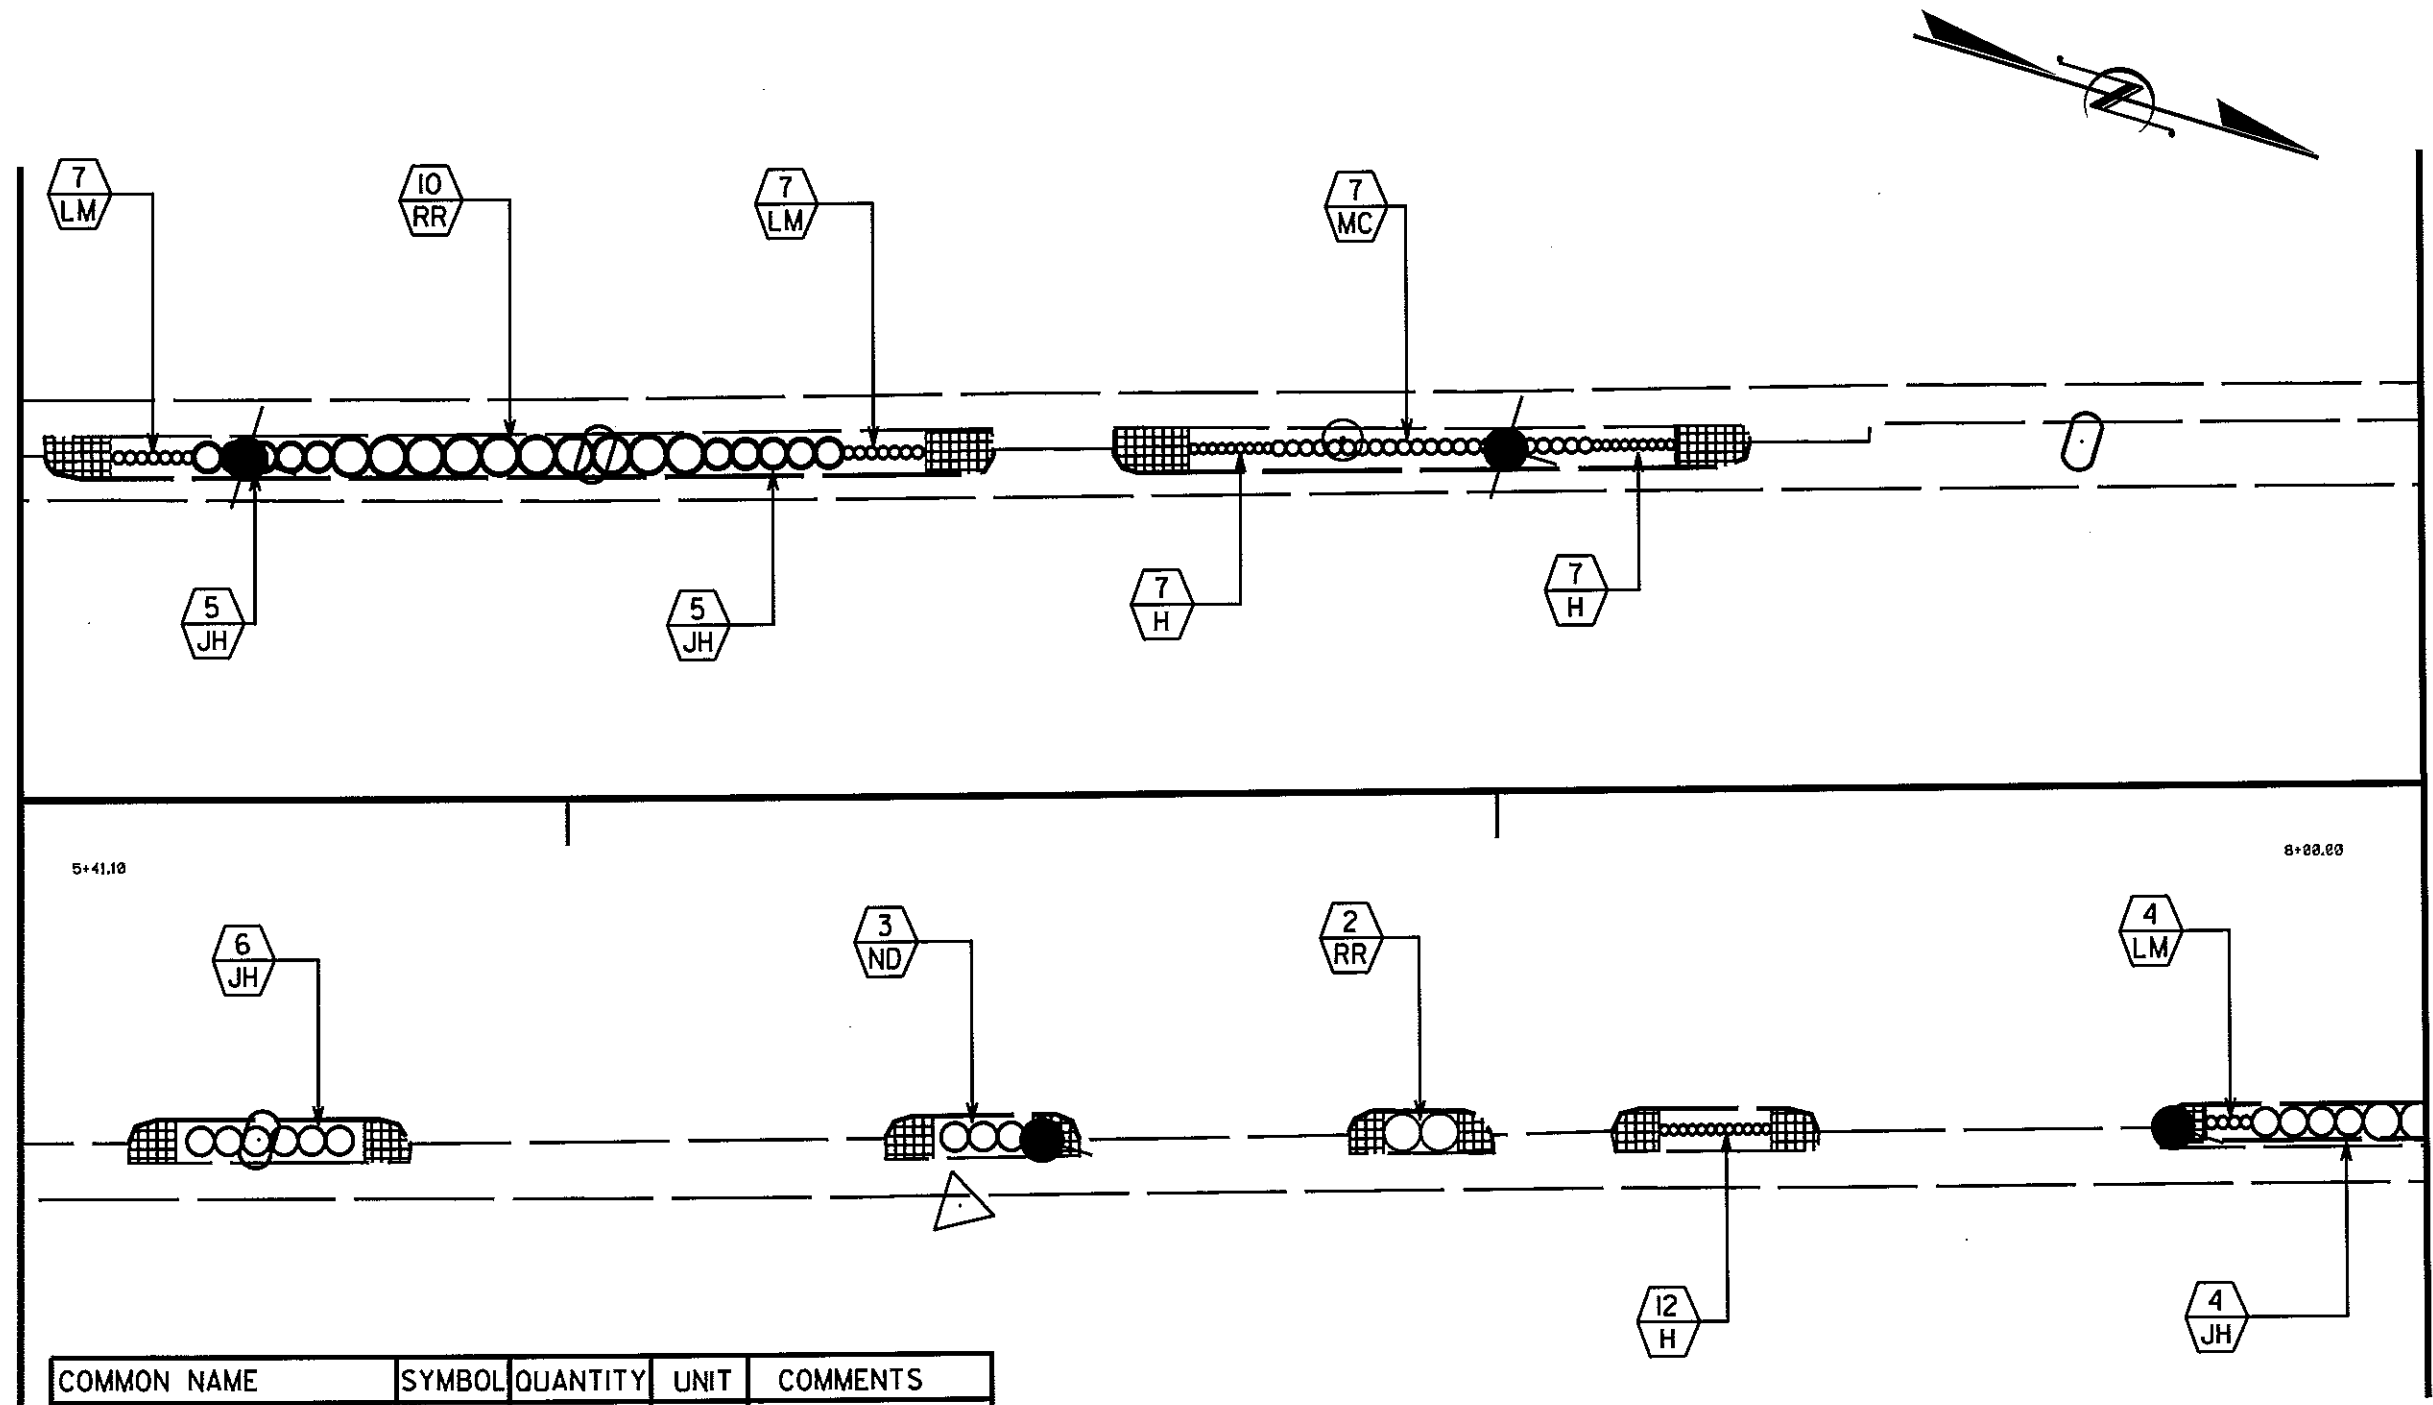

COMMON NAME	SYMBOL	QUANTITY	UNIT	COMMENTS
BAR HARBOR JUNIPER	JH	11	EA	36" O.C. SPACING
GULF STREAM NANDINA	ND	3	EA	36" O.C. SPACING
DRIFT ROSES	RR	12	EA	48" O.C. SPACING
DAY LILLY	H	26	EA	12" O.C. SPACING
BIG BLUE LIRIOPE	LM	18	EA	15" O.C. SPACING
PINK MUHLY	MC	7	EA	18" O.C. SPACING
BRICK PAVERS		295	SF	

SCALE 1:20

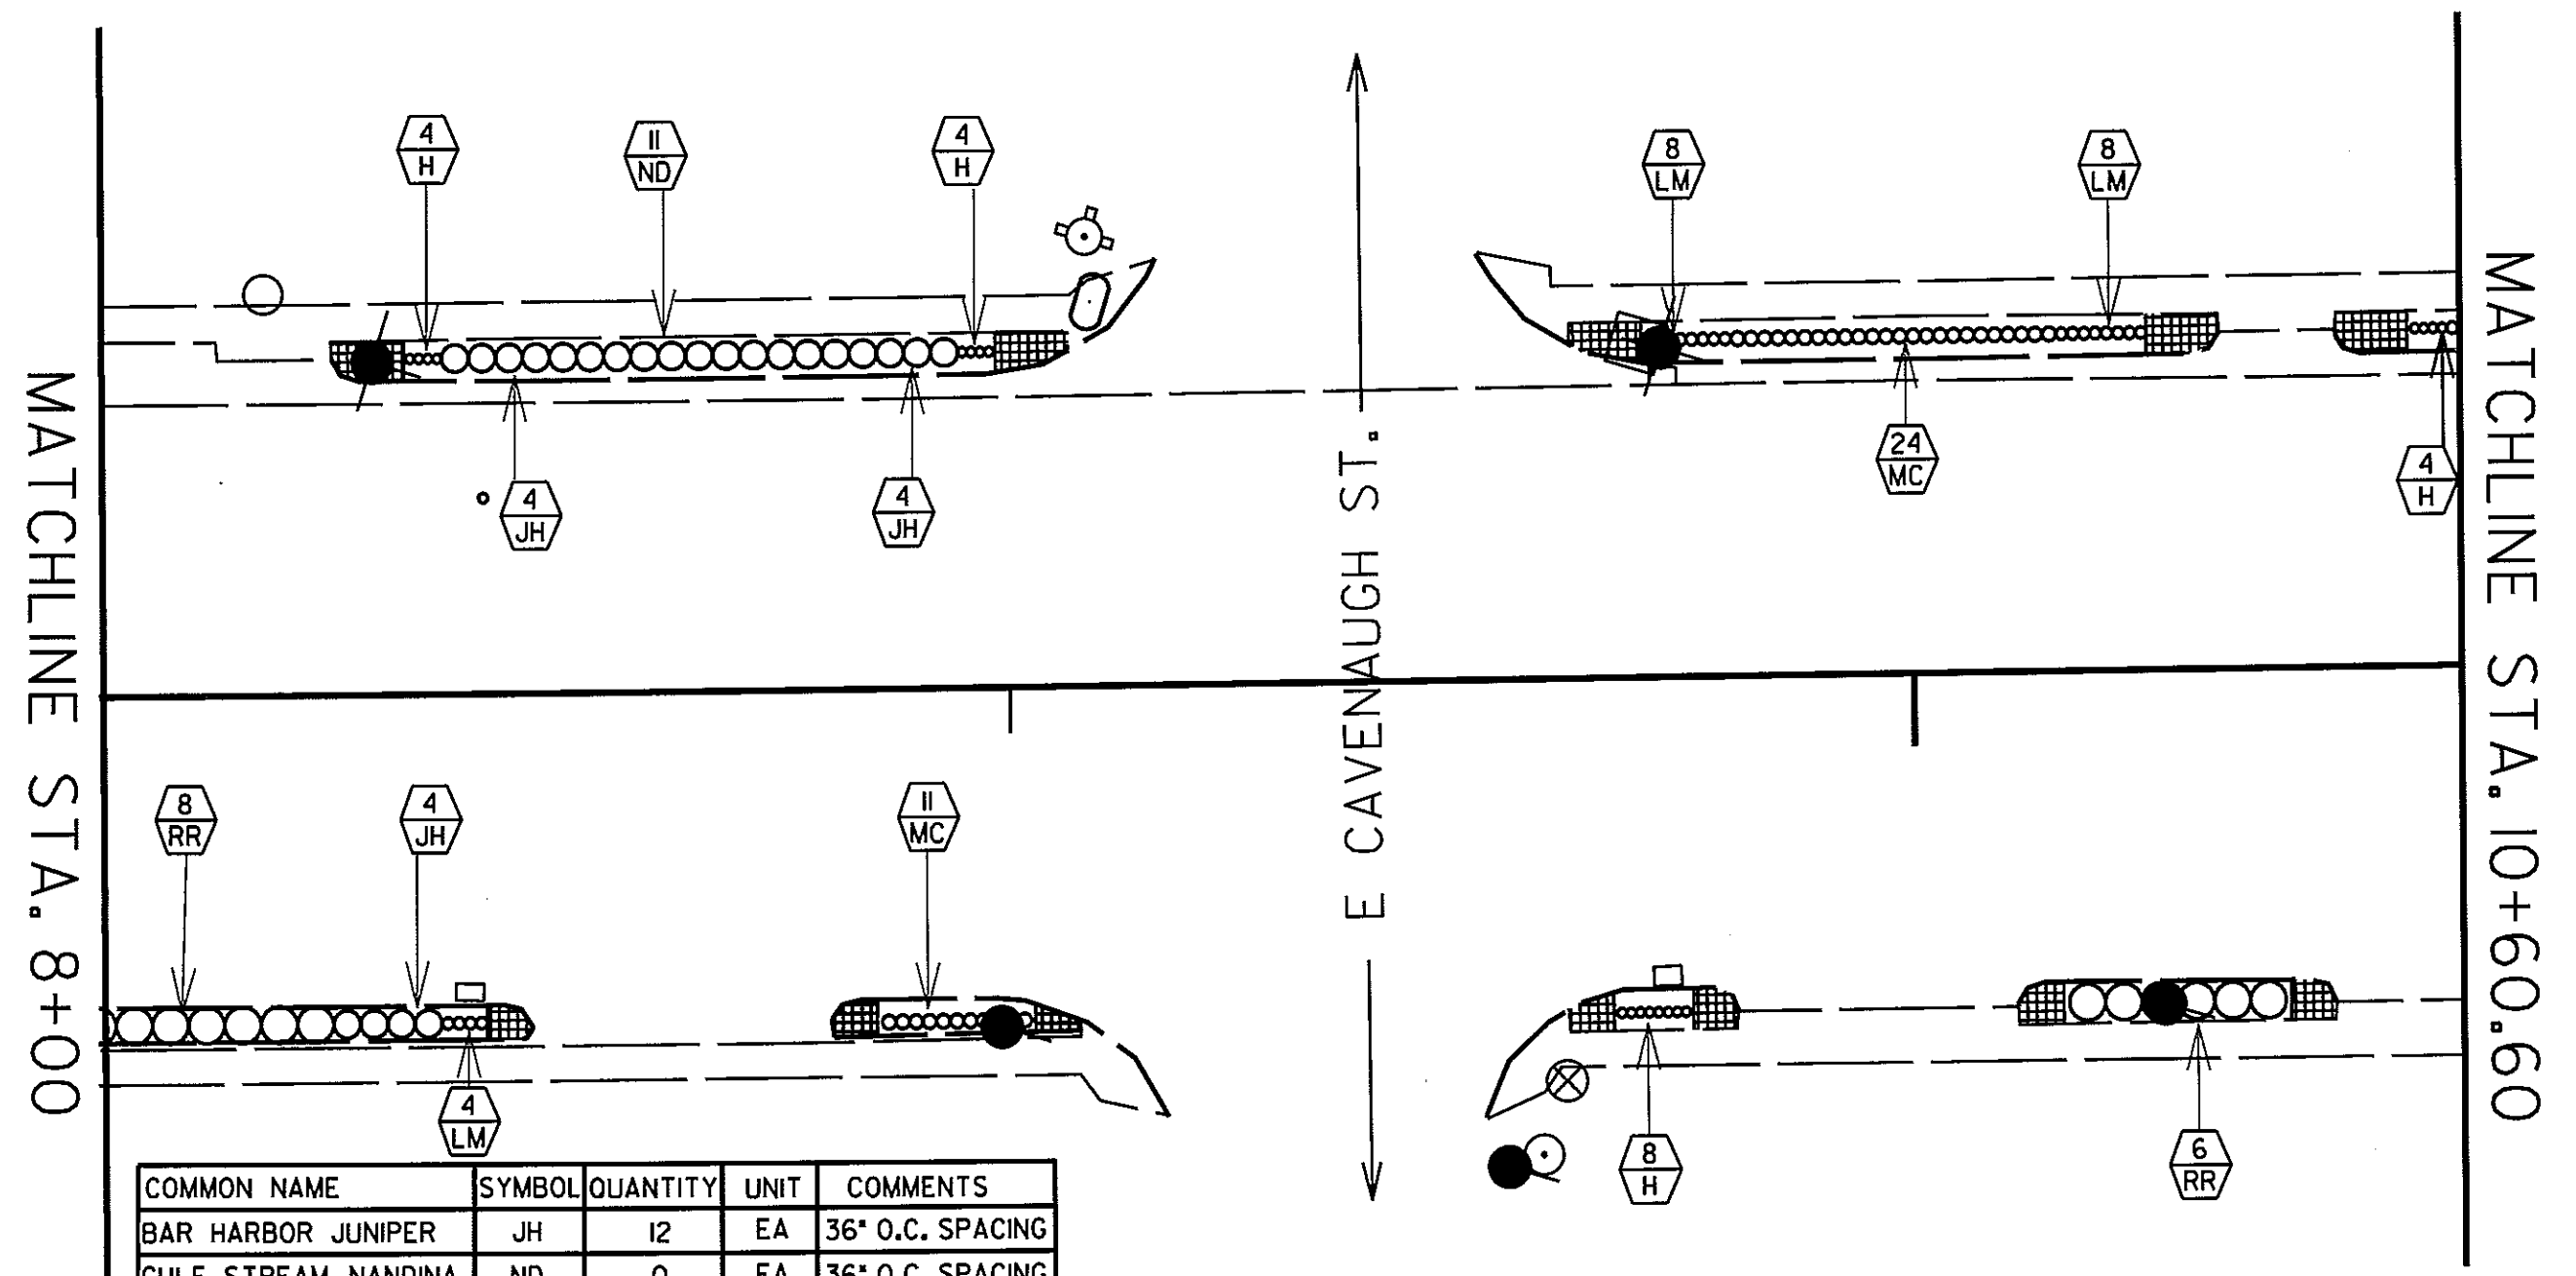


COMMON NAME	SYMBOL	QUANTITY	UNIT	COMMENTS
BAR HARBOR JUNIPER	JH	12	EA	36" O.C. SPACING
GULF STREAM NANDINA	ND	0	EA	36" O.C. SPACING
DRIFT ROSES	RR	14	EA	48" O.C. SPACING
DAY LILLY	H	16	EA	12" O.C. SPACING
BIG BLUE LIRIOPE	LM	20	EA	15" O.C. SPACING
PINK MUHLY	MC	35	EA	18" O.C. SPACING
BRICK PAVERS		284	SF	

SCALE 1:20

10

5/11/99
*****SYTIME*****
*****Landscape Architecture*****

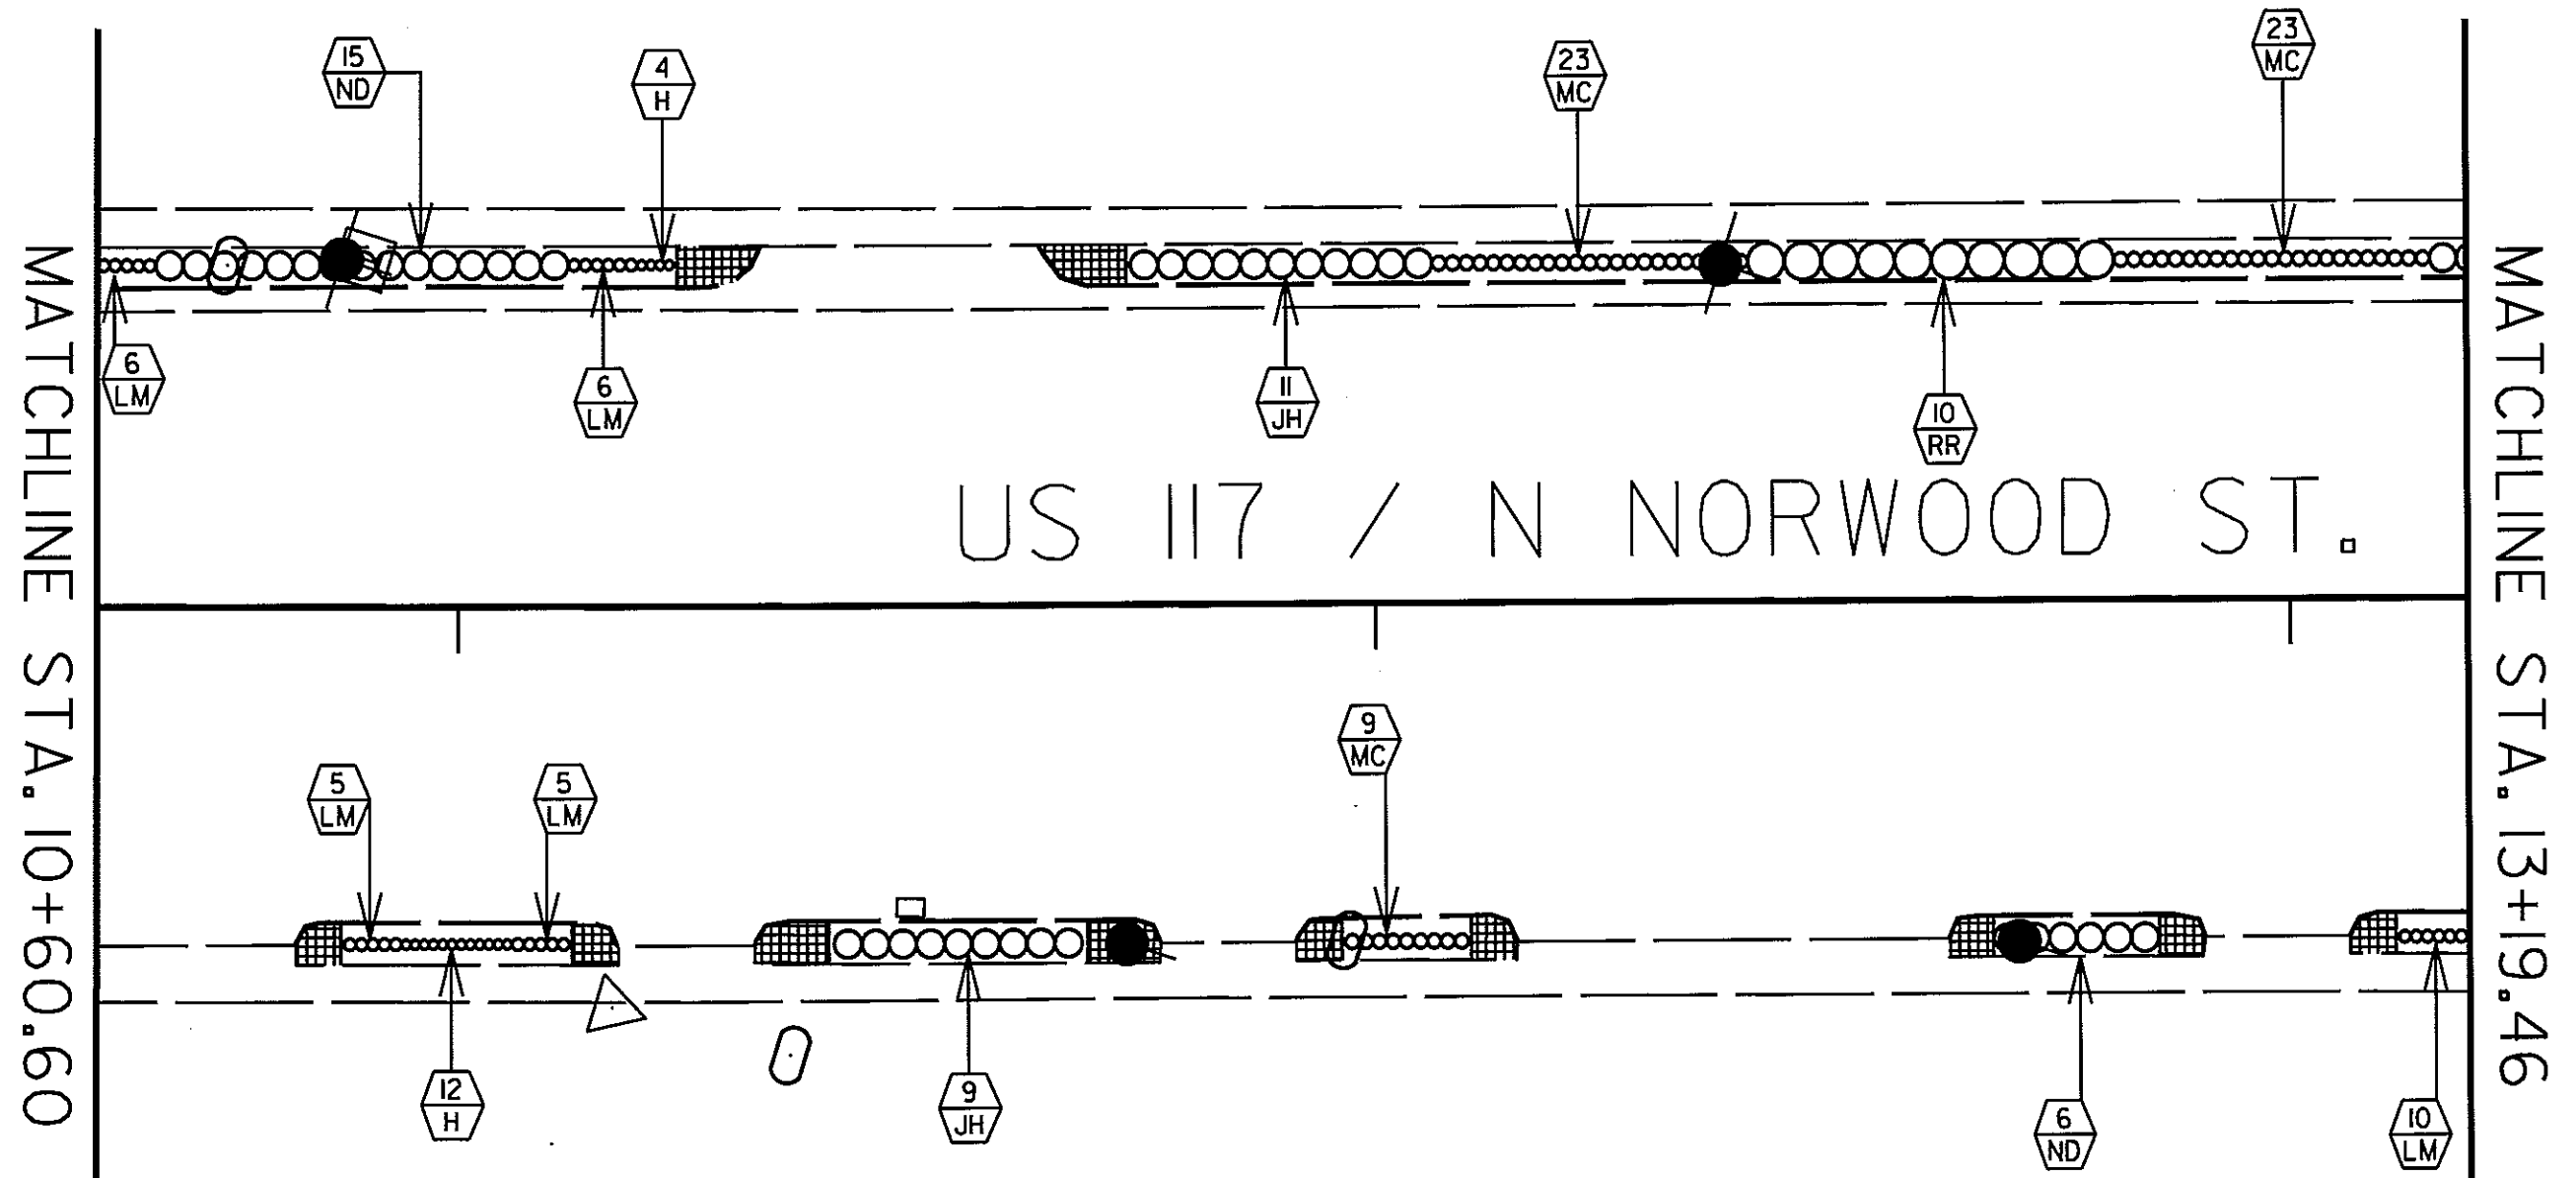


COMMON NAME	SYMBOL	QUANTITY	UNIT	COMMENTS
BAR HARBOR JUNIPER	JH	20	EA	36" O.C. SPACING
GULF STREAM NANDINA	ND	21	EA	36" O.C. SPACING
DRIFT ROSES	RR	10	EA	48" O.C. SPACING
DAY LILLY	H	16	EA	12" O.C. SPACING
BIG BLUE LIRIOPE	LM	32	EA	15" O.C. SPACING
PINK MUHLY	MC	55	EA	18" O.C. SPACING
BRICK PAVERS		284	SF	

SCALE 1:20

MATCHLINE STA. 13+19.46

MATCHLINE STA. 15+82

E MURPHY ST.

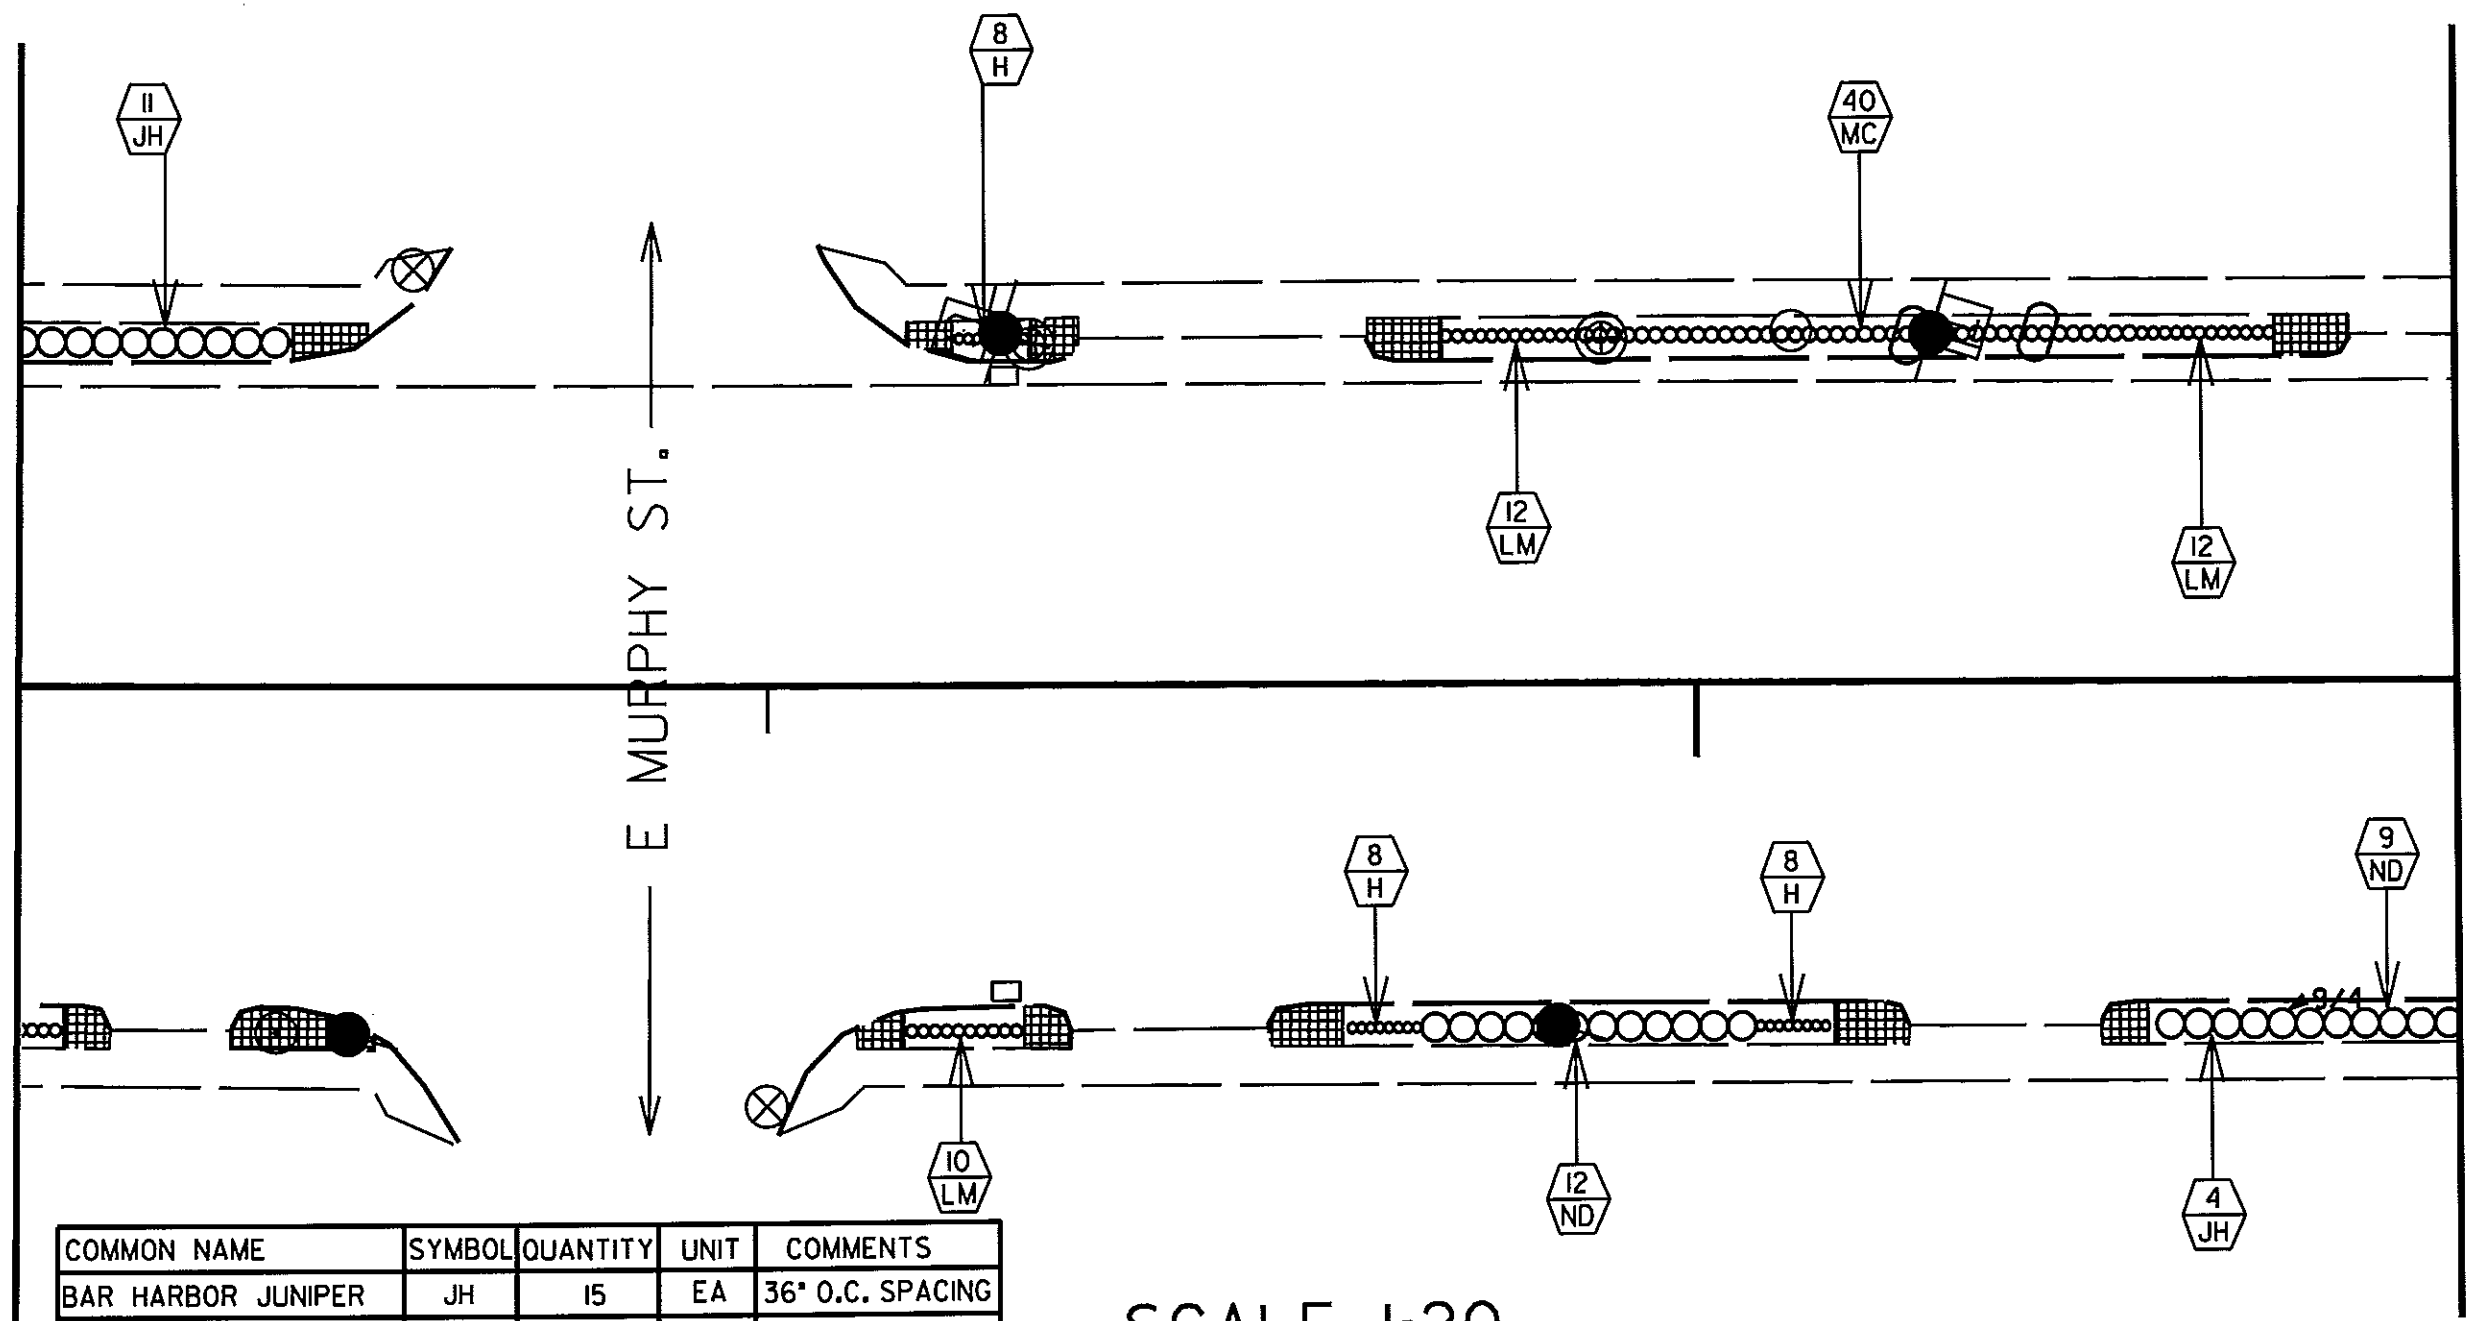


COMMON NAME	SYMBOL	QUANTITY	UNIT	COMMENTS
BAR HARBOR JUNIPER	JH	15	EA	36" O.C. SPACING
GULF STREAM NANDINA	ND	21	EA	36" O.C. SPACING
DRIFT ROSES	RR	0	EA	48" O.C. SPACING
DAY LILLY	H	24	EA	12" O.C. SPACING
BIG BLUE LIRIOPE	LM	34	EA	15" O.C. SPACING
PINK MUHLY	MC	40	EA	18" O.C. SPACING
BRICK PAVERS		335	SF	

SCALE 1:20

15

5/11/99
*****SYTIME*****
*****Landscape*****

 


COMMON NAME	SYMBOL	QUANTITY	UNIT	COMMENTS
BAR HARBOR JUNIPER	JH	20	EA	36" O.C. SPACING
GULF STREAM NANDINA	ND	23	EA	36" O.C. SPACING
DRIFT ROSES	RR	14	EA	48" O.C. SPACING
DAY LILLY	H	14	EA	12" O.C. SPACING
BIG BLUE LIRIOPE	LM	22	EA	15" O.C. SPACING
PINK MUHLY	MC	10	EA	18" O.C. SPACING
BRICK PAVERS		326	SF	

SCALE 1:20

MATCHLINE STA. 18+42.82

E WESTBROOK ST.

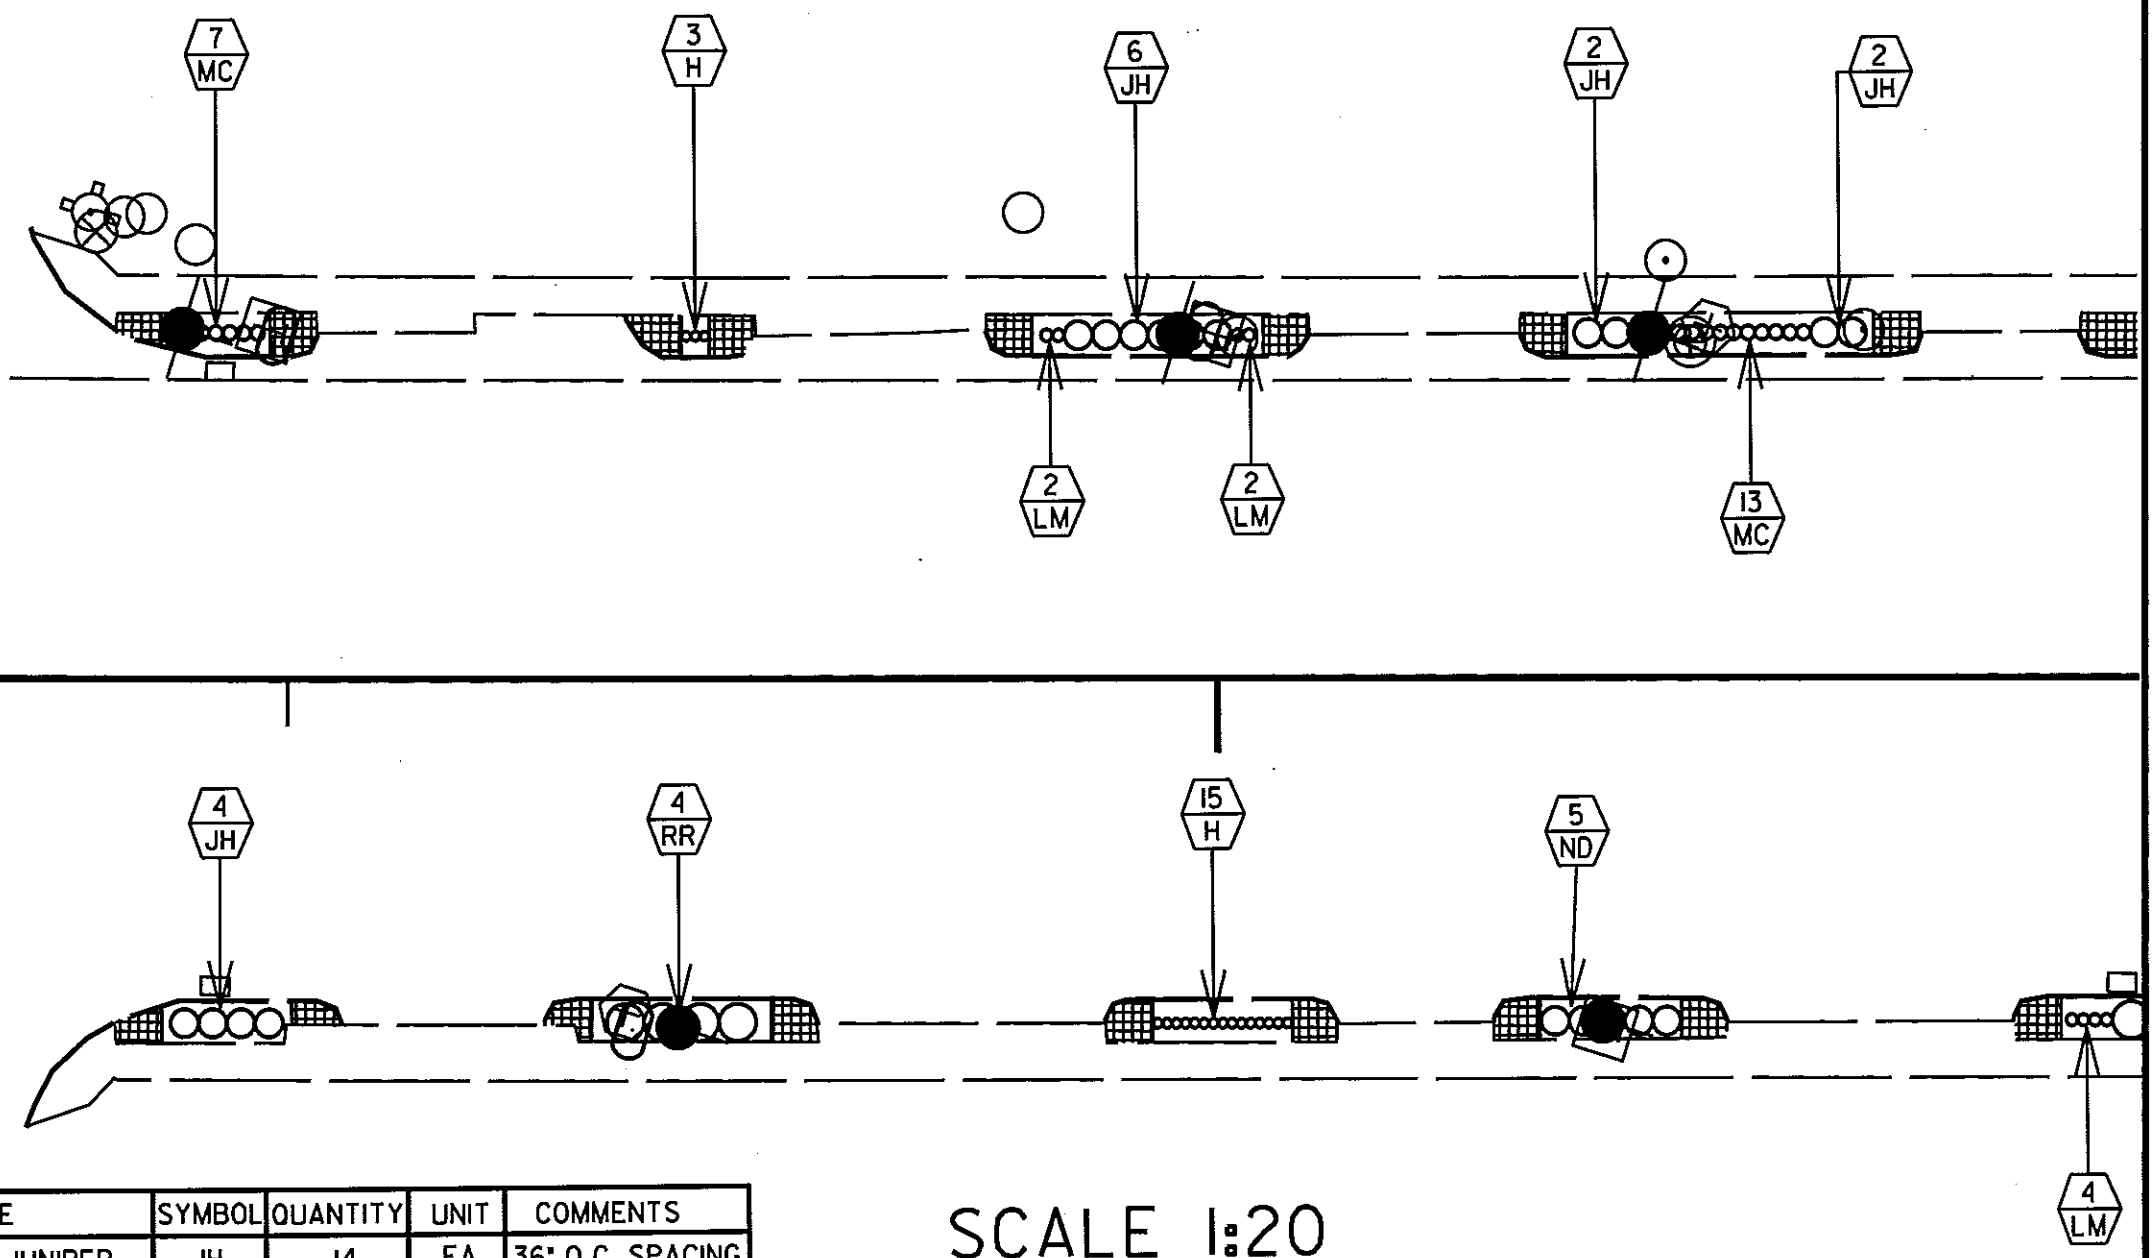

MATCHLINE STA. 21+00

COMMON NAME	SYMBOL	QUANTITY	UNIT	COMMENTS
BAR HARBOR JUNIPER	JH	14	EA	36" O.C. SPACING
GULF STREAM NANDINA	ND	5	EA	36" O.C. SPACING
DRIFT ROSES	RR	4	EA	48" O.C. SPACING
DAY LILLY	H	18	EA	12" O.C. SPACING
BIG BLUE LIRIOPE	LM	8	EA	15" O.C. SPACING
PINK MUHLY	MC	20	EA	18" O.C. SPACING
BRICK PAVERS		373	SF	

SCALE 1:20

20


5/9/17/5
*****SYTIME*****
*****CON*****
*****DATE*****



COMMON NAME	SYMBOL	QUANTITY	UNIT	COMMENTS
BAR HARBOR JUNIPER	JH	19	EA	36" O.C. SPACING
GULF STREAM NANDINA	ND	0	EA	36" O.C. SPACING
DRIFT ROSES	RR	29	EA	48" O.C. SPACING
DAY LILLY	H	0	EA	12" O.C. SPACING
BIG BLUE LIRIOPE	LM	0	EA	15" O.C. SPACING
PINK MUHLY	MC	76	EA	18" O.C. SPACING
BRICK PAVERS		20	SF	

MATCHLINE STA. 21+00

MATCHLINE STA. 23+64.80

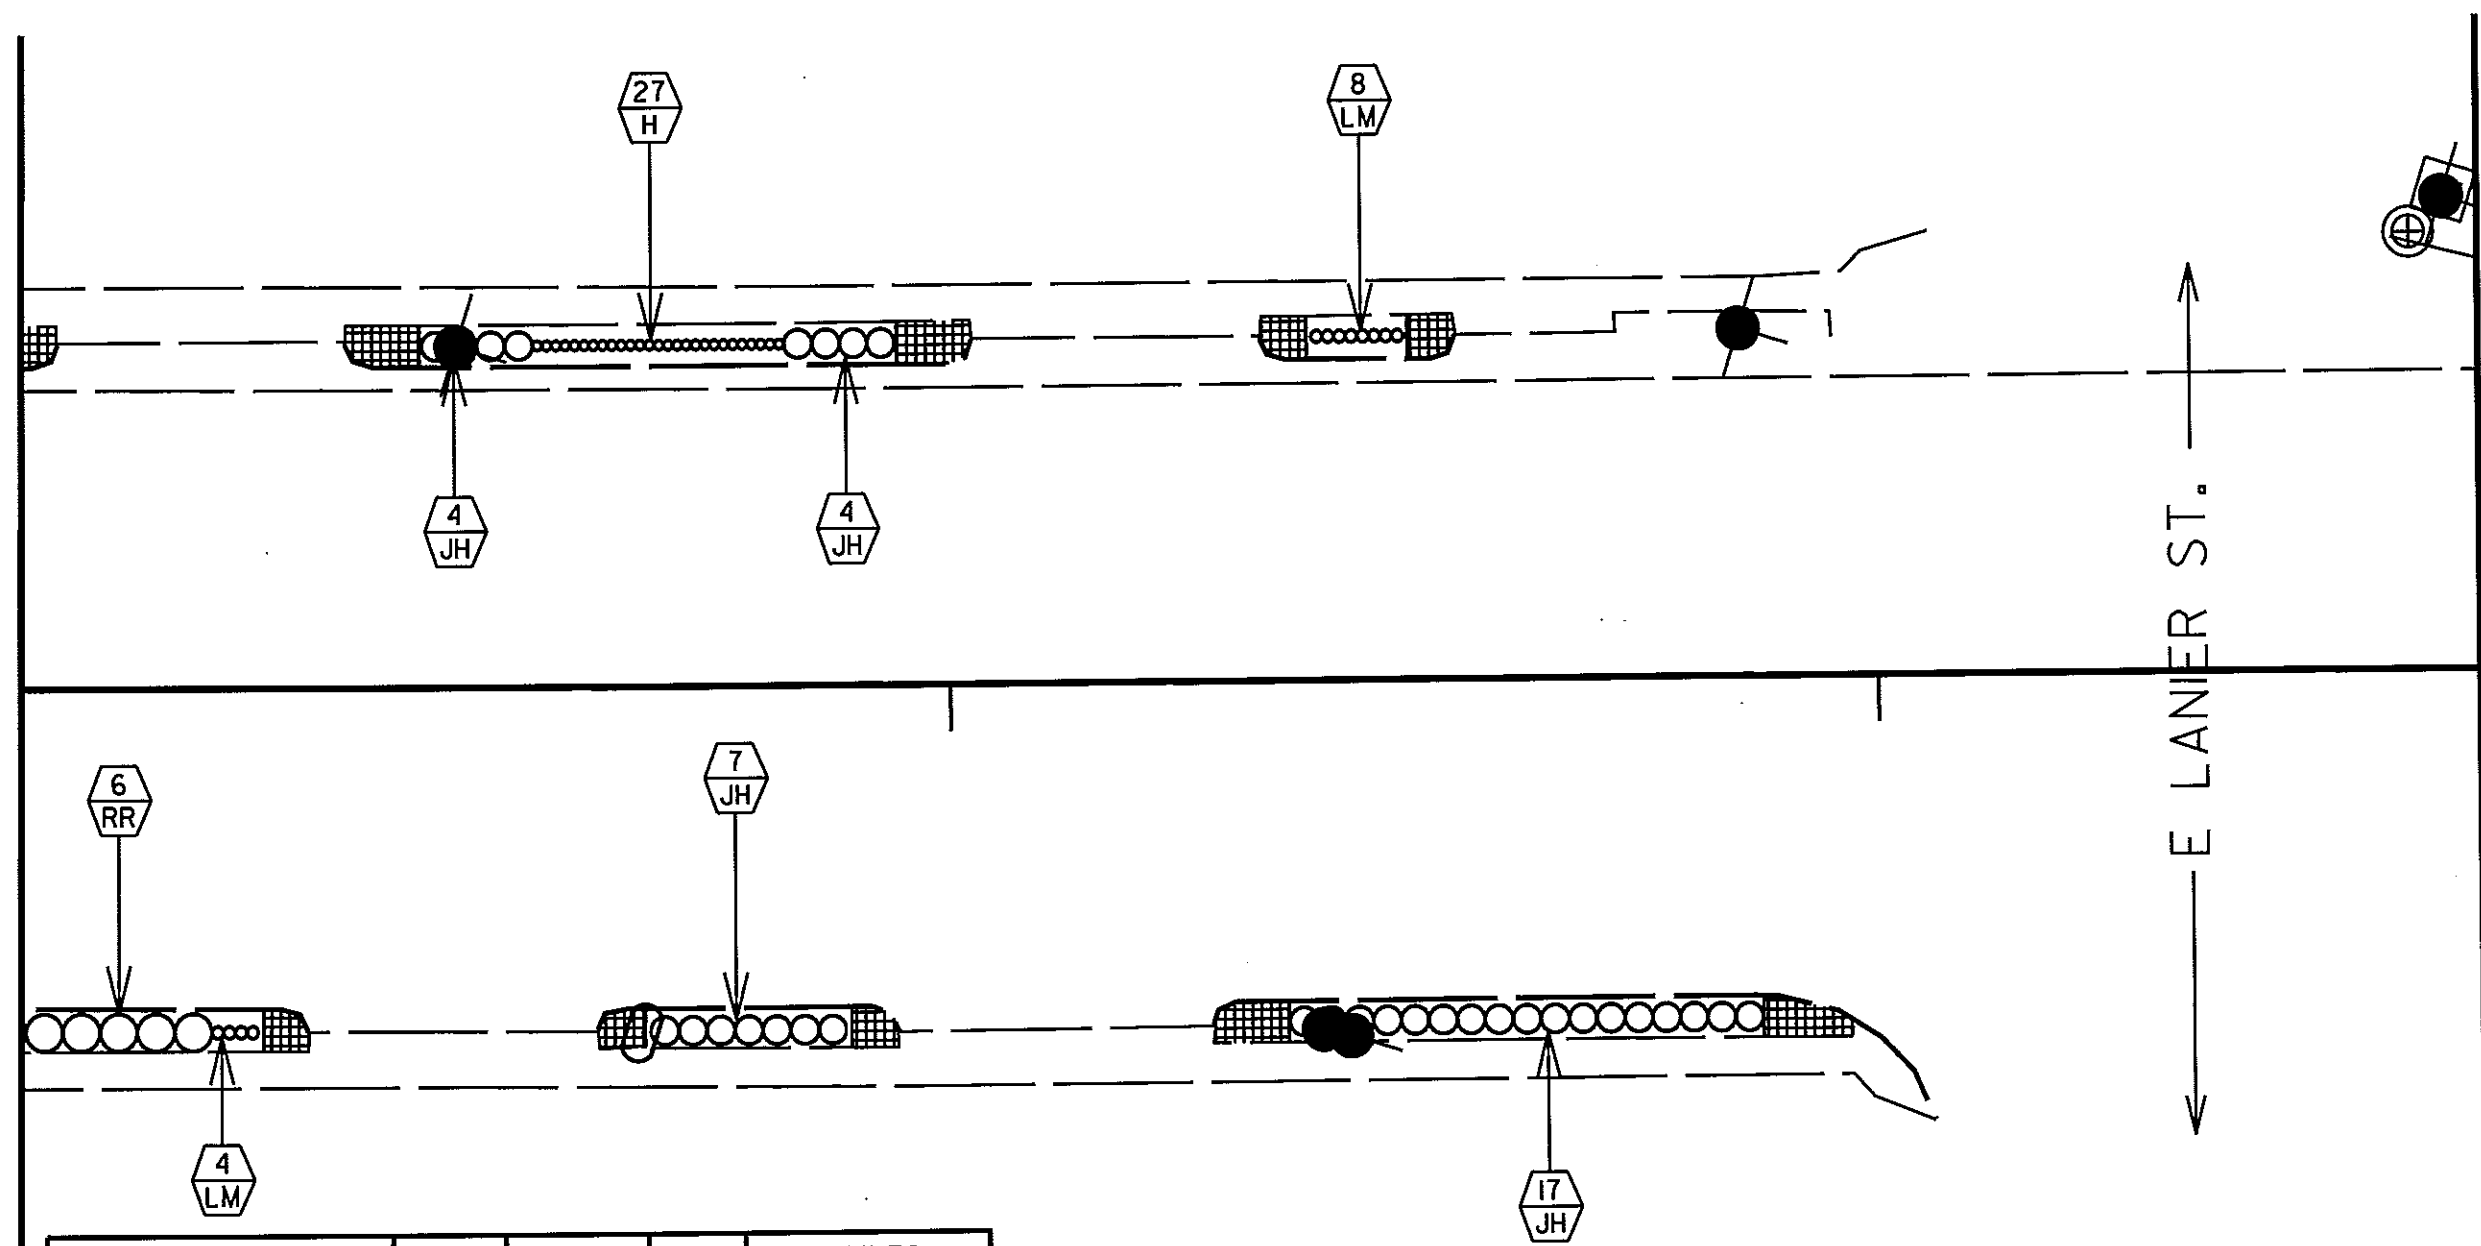

COMMON NAME	SYMBOL	QUANTITY	UNIT	COMMENTS
BAR HARBOR JUNIPER	JH	32	EA	36" O.C. SPACING
GULF STREAM NANDINA	ND	0	EA	36" O.C. SPACING
DRIFT ROSES	RR	6	EA	48" O.C. SPACING
DAY LILLY	H	27	EA	12" O.C. SPACING
BIG BLUE LIRIOPE	LM	12	EA	15" O.C. SPACING
PINK MUHLY	MC	0	EA	18" O.C. SPACING
BRICK PAVERS		240	SF	

SCALE 1:20


*****SYTIME*****
*****20200609*****
*****11:00*****



COMMON NAME	SYMBOL	QUANTITY	UNIT	COMMENTS
BAR HARBOR JUNIPER	JH	19	EA	36" O.C. SPACING
GULF STREAM NANDINA	ND	0	EA	36" O.C. SPACING
DRIFT ROSES	RR	0	EA	48" O.C. SPACING
DAY LILLY	H	0	EA	12" O.C. SPACING
BIG BLUE LIRIOPE	LM	50	EA	15" O.C. SPACING
PINK MUHLY	MC	0	EA	18" O.C. SPACING
BRICK PAVERS		43	SF	

SCALE 1:20

MATCHLINE STA. 28+83.75

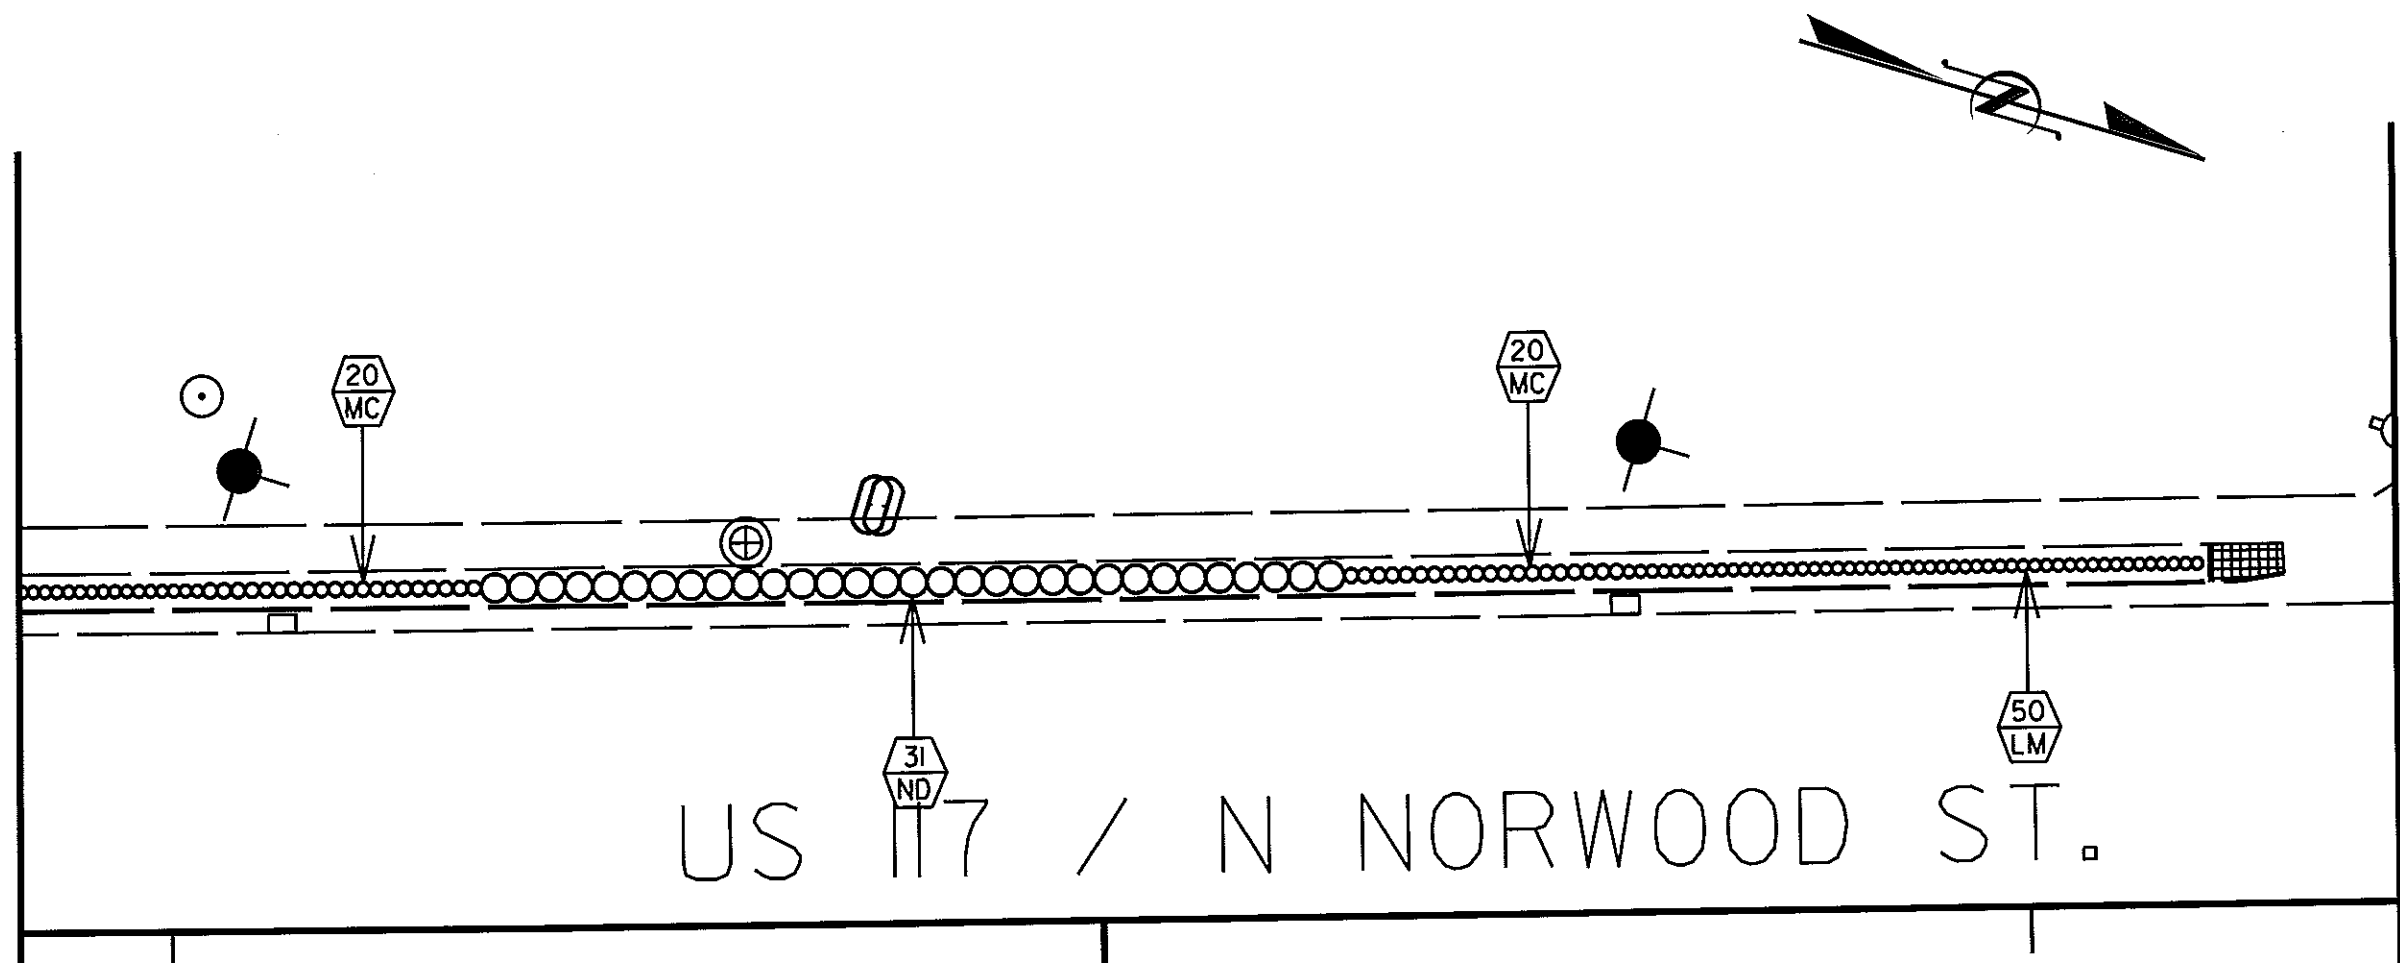


MATCHLINE STA. 31+39.80


SCALE 1:20

30


COMMON NAME	SYMBOL	QUANTITY	UNIT	COMMENTS
BAR HARBOR JUNIPER	JH	0	EA	36" O.C. SPACING
GULF STREAM NANDINA	ND	31	EA	36" O.C. SPACING
DRIFT ROSES	RR	0	EA	48" O.C. SPACING
DAY LILLY	H	0	EA	12" O.C. SPACING
BIG BLUE LIRIOPE	LM	50	EA	15" O.C. SPACING
PINK MUHLY	MC	40	EA	18" O.C. SPACING
BRICK PAVERS		30	SF	

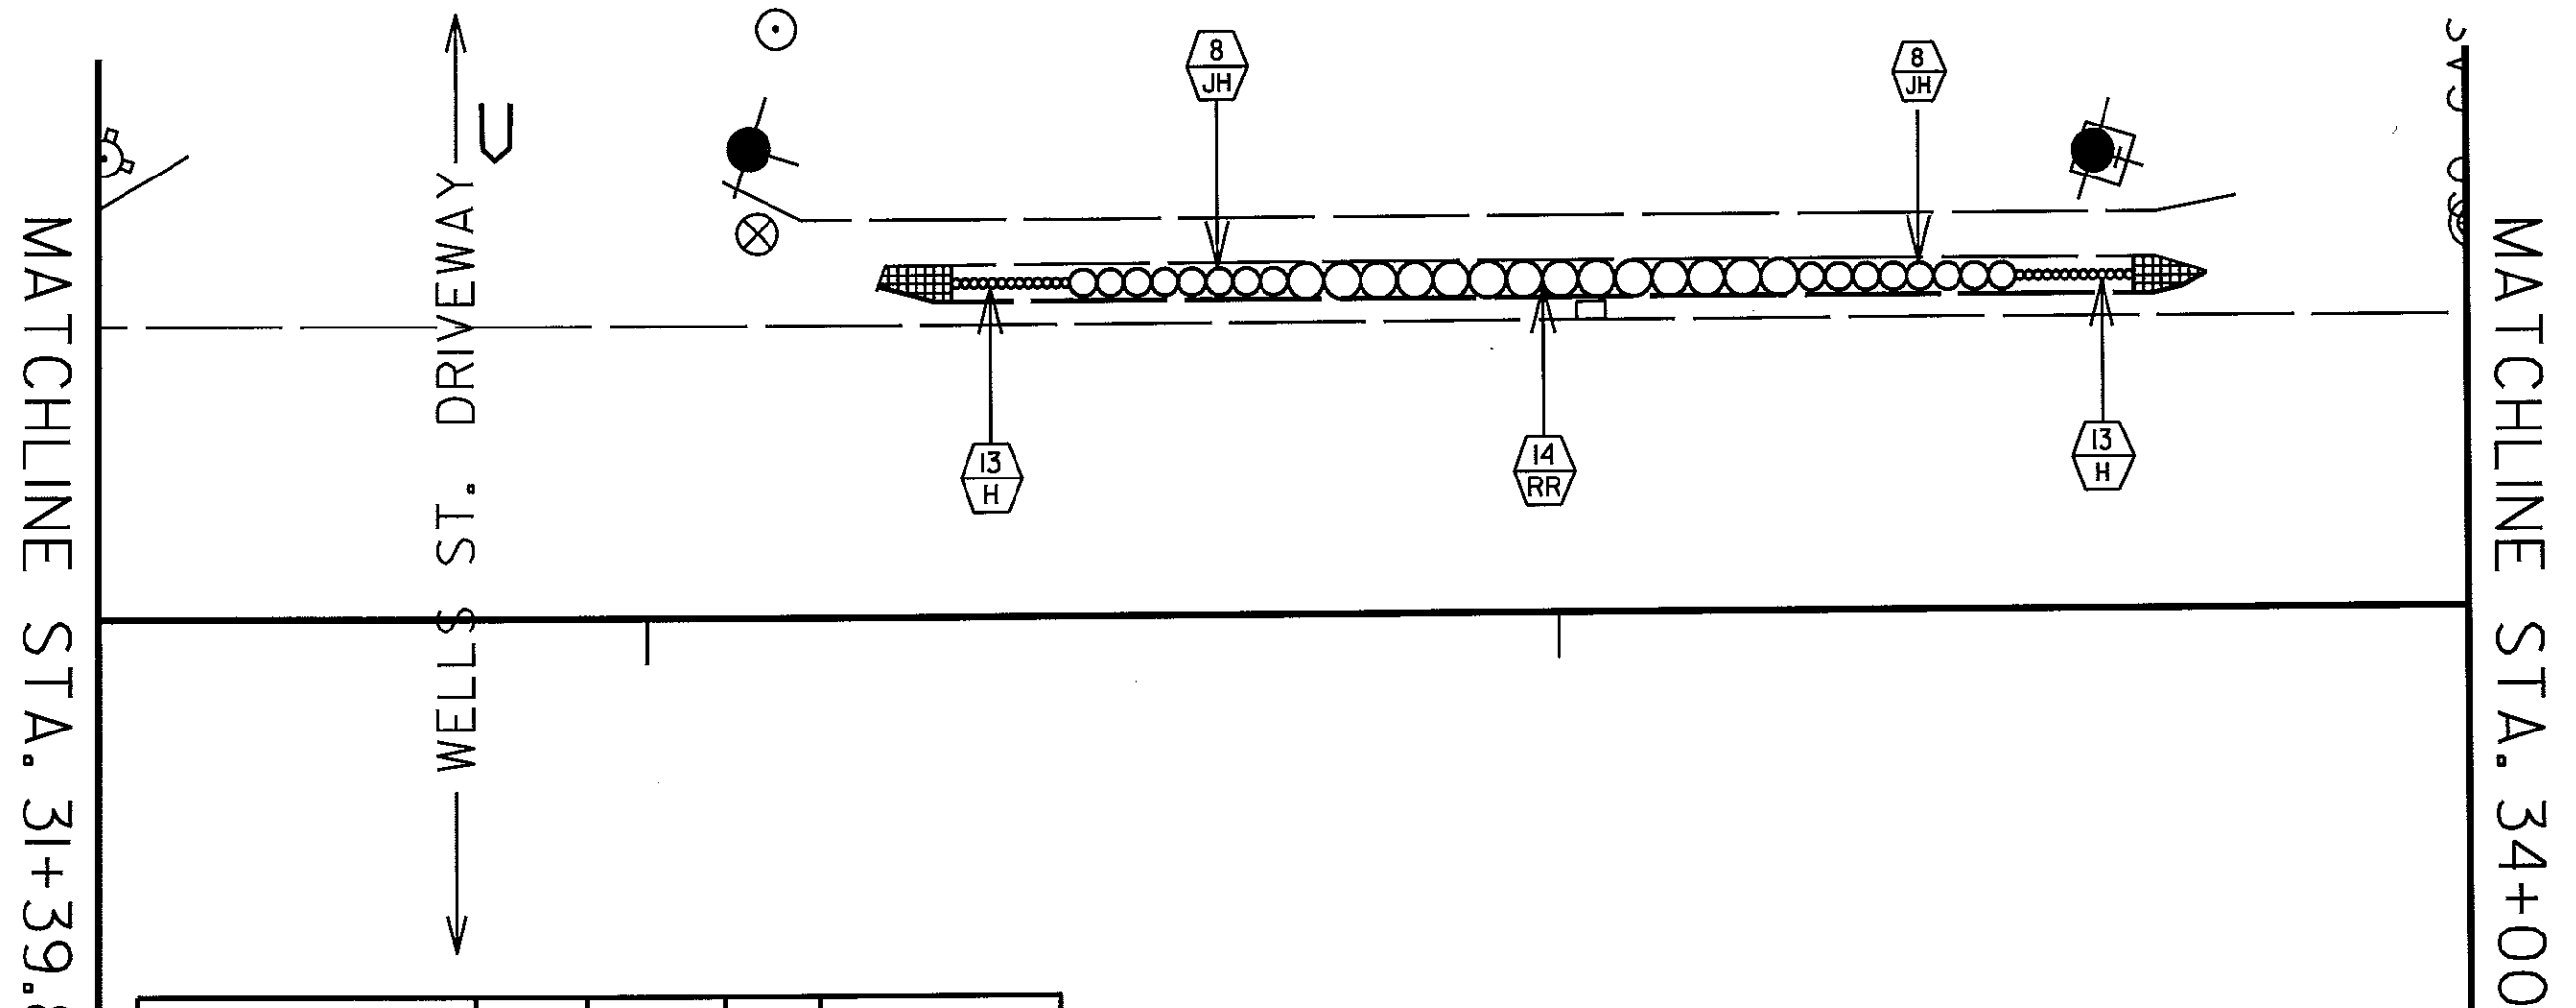


COMMON NAME	SYMBOL	QUANTITY	UNIT	COMMENTS
BAR HARBOR JUNIPER	JH	16	EA	36" O.C. SPACING
GULF STREAM NANDINA	ND	0	EA	36" O.C. SPACING
DRIFT ROSES	RR	14	EA	48" O.C. SPACING
DAY LILLY	H	26	EA	12" O.C. SPACING
BIG BLUE LIRIOPE	LM	0	EA	15" O.C. SPACING
PINK MUHLY	MC	0	EA	18" O.C. SPACING
BRICK PAVERS		49	SF	

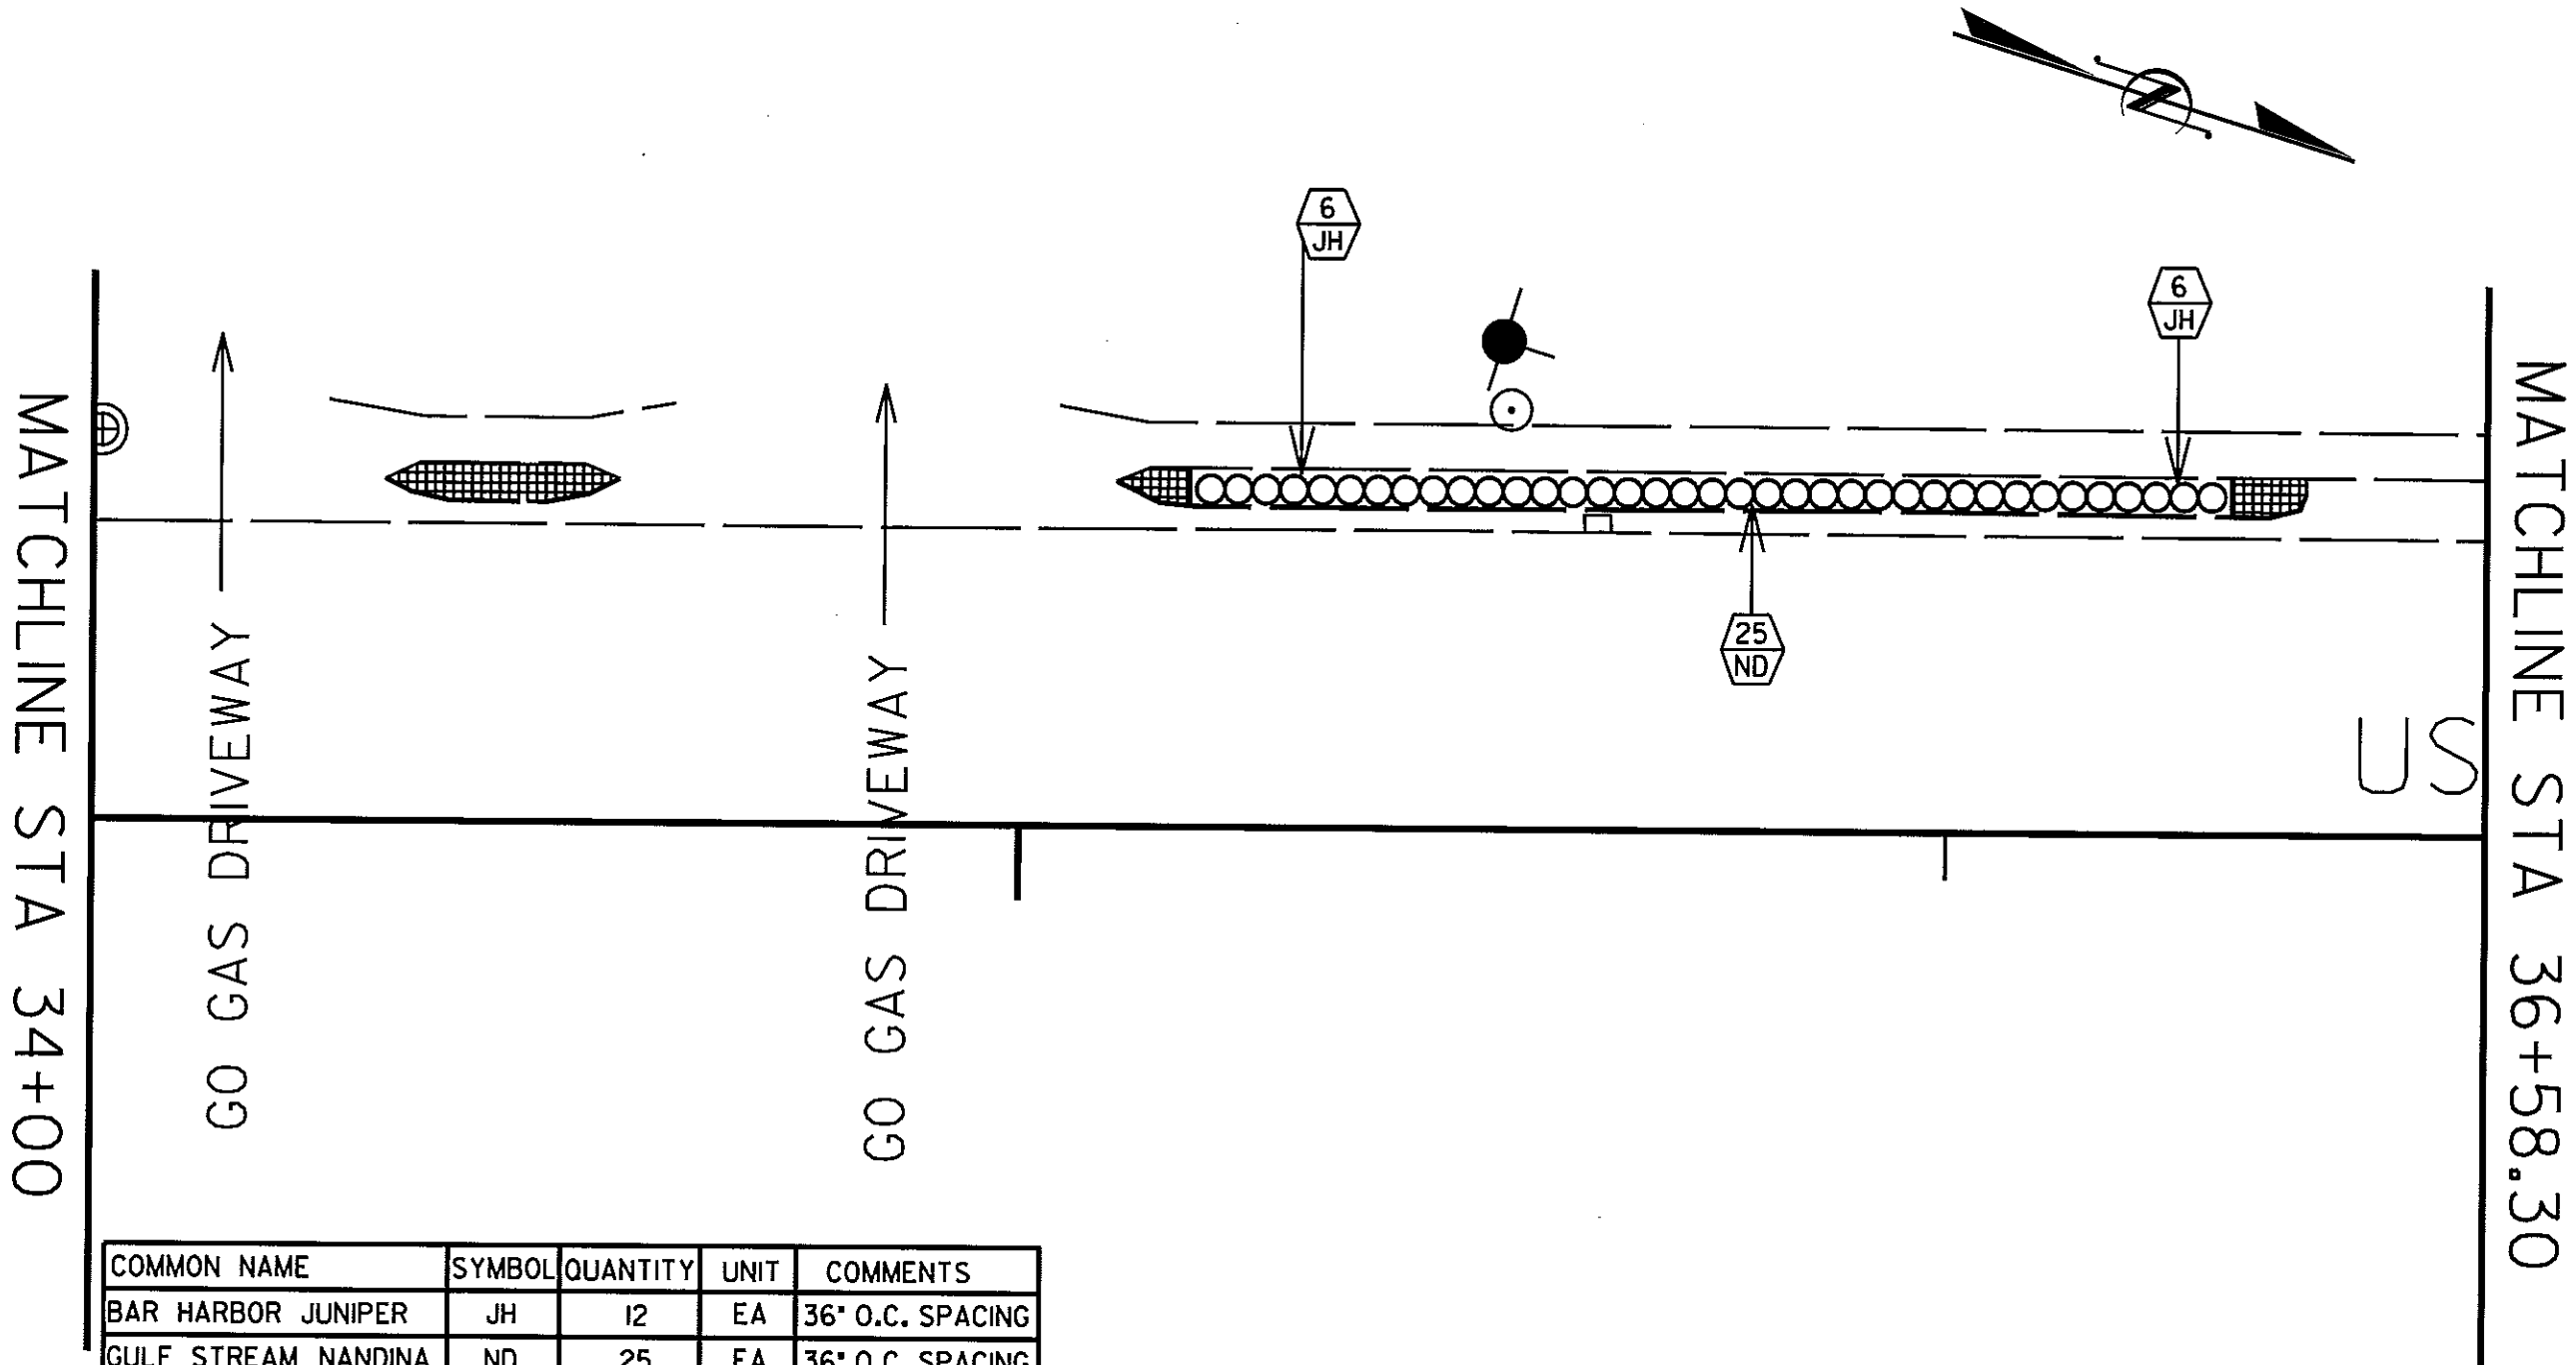


COMMON NAME	SYMBOL	QUANTITY	UNIT	COMMENTS
BAR HARBOR JUNIPER	JH	12	EA	36" O.C. SPACING
GULF STREAM NANDINA	ND	25	EA	36" O.C. SPACING
DRIFT ROSES	RR	0	EA	48" O.C. SPACING
DAY LILLY	H	0	EA	12" O.C. SPACING
BIG BLUE LIRIOPE	LM	0	EA	15" O.C. SPACING
PINK MUHLY	MC	0	EA	18" O.C. SPACING
BRICK PAVERS		139	SF	

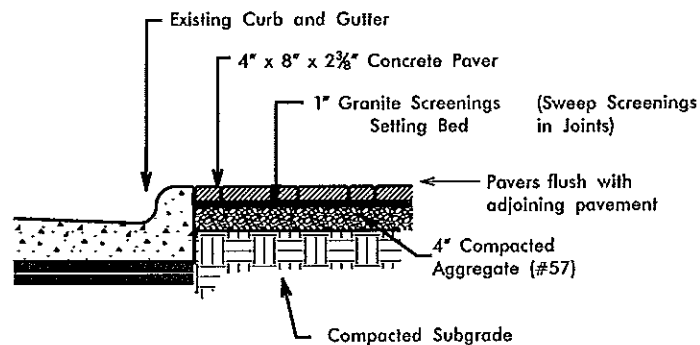


PAVERS ADJACENT TO CURB DETAIL

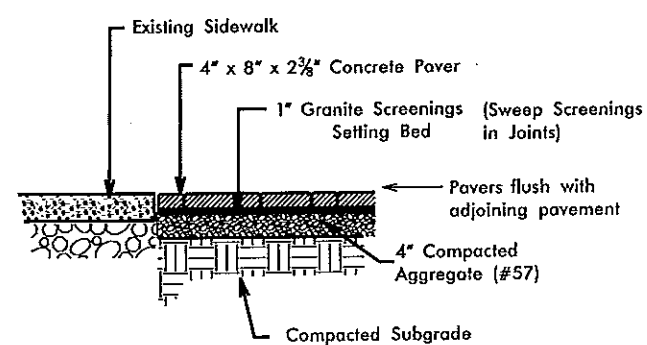


PAVERS ADJACENT TO SIDEWALK DETAIL

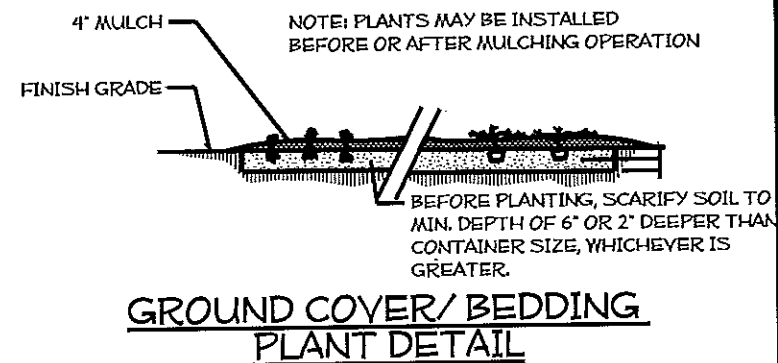


GROUND COVER/ BEDDING PLANT DETAIL

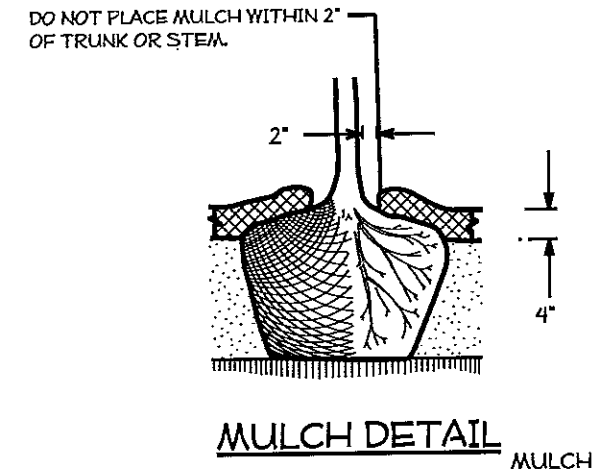


MULCH DETAIL

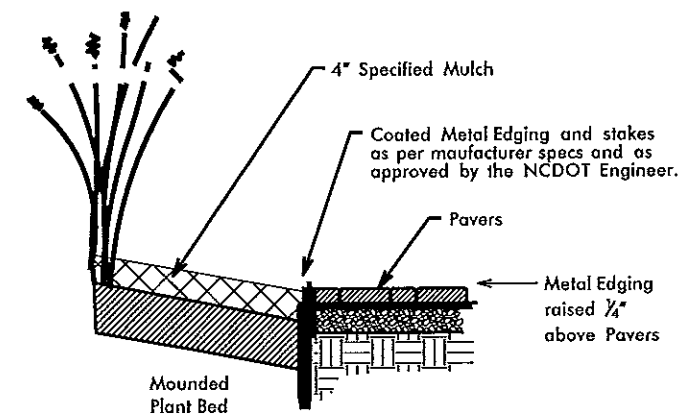


METAL EDGING FOR PAVERS DETAIL

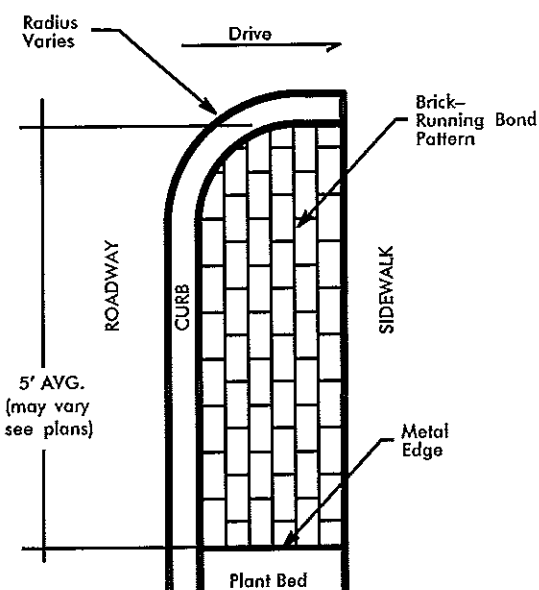


BRICK END CAP DETAIL

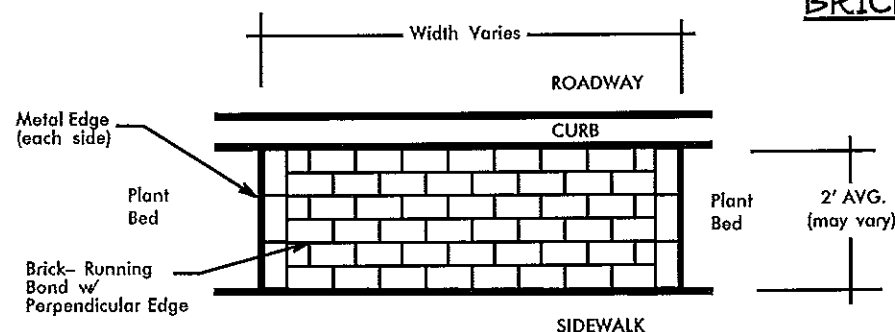


BRICK WALK DETAIL

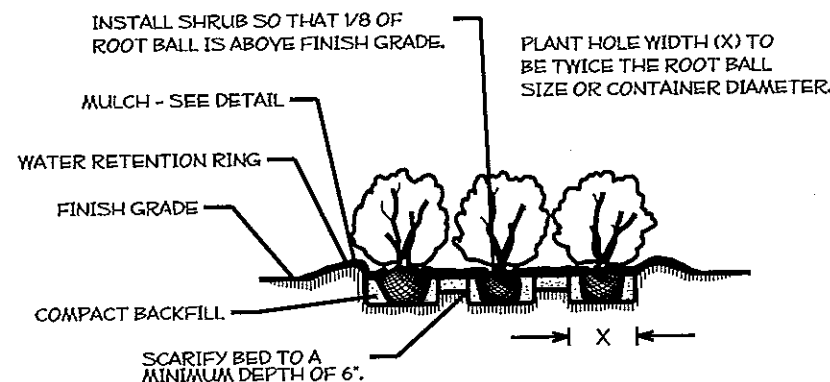


SHRUB BED PLANTING DETAIL

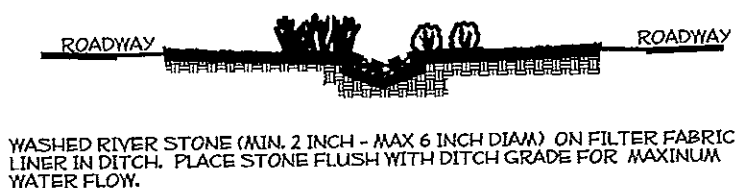

RIVERSTONE DITCH LINING DETAIL

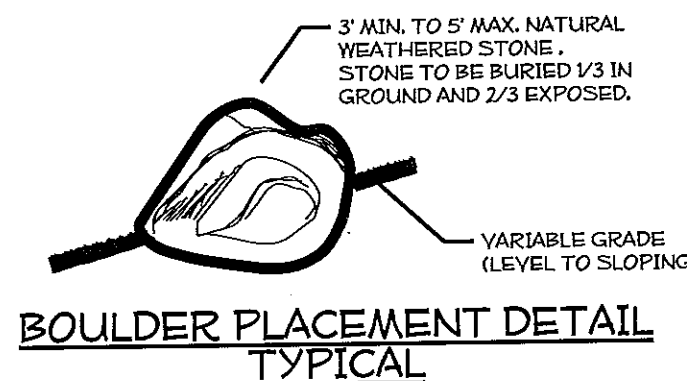

BOULDER PLACEMENT DETAIL TYPICAL

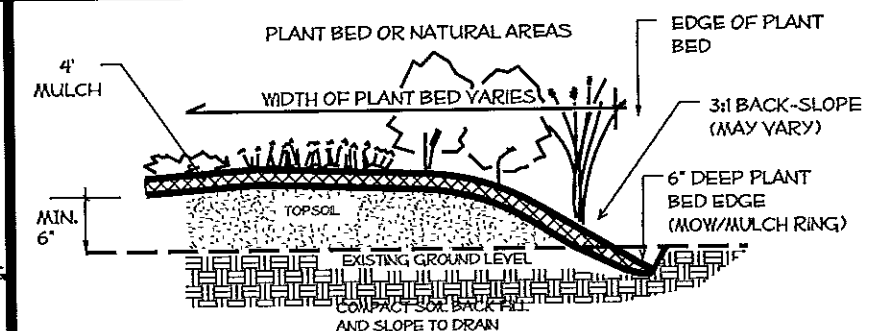

PLANT BED EDGE DETAIL

- NOTES:**
- SCHEDULE FOR PLANT HOLE SIZE: PLANT HOLE WIDTH (X) TO BE TWICE THE ROOT BALL SIZE OR CONTAINER DIAMETER.
 - SEE STANDARD SPECIFICATIONS FOR PLANT BED FUMIGATION AND HERBICIDAL TREATMENT.
 - APPLY FERTILIZER AT PLANTING TIME IN THE FORM OF A SLOW RELEASE PELLET OR TABLET. APPLY AT RATE RECOMMENDED BY MANUFACTURER. BOTH RATE AND FORMULATION MUST BE APPROVED BY FIELD ENGINEER PRIOR TO APPLICATION.
 - REMOVE WIRE BASKET AND FOLD BURLAP BACK FROM TOP OF ROOT BALL BEFORE BACKFILLING IS COMPLETE.
 - ALL PRUNING TO FOLLOW STANDARD ARBORICULTURAL PRACTICES AS SPECIFIED BY INTERNATIONAL SOCIETY OF ARBORICULTURE.
 - DO NOT ATTEMPT TO STRAIGHTEN A TREE THAT HAS BEEN PLANTED AT AN ANGLE WITH THE USE OF STAKING OR GUYING. DIG TREE AND REPLANT TO UPRIGHT POSITION.