


2

CAROLINA COASTAL COMMUNITY

Moved Di. str 52  
changed pipe size 5" to 8"  
eliminated 2' e. canal

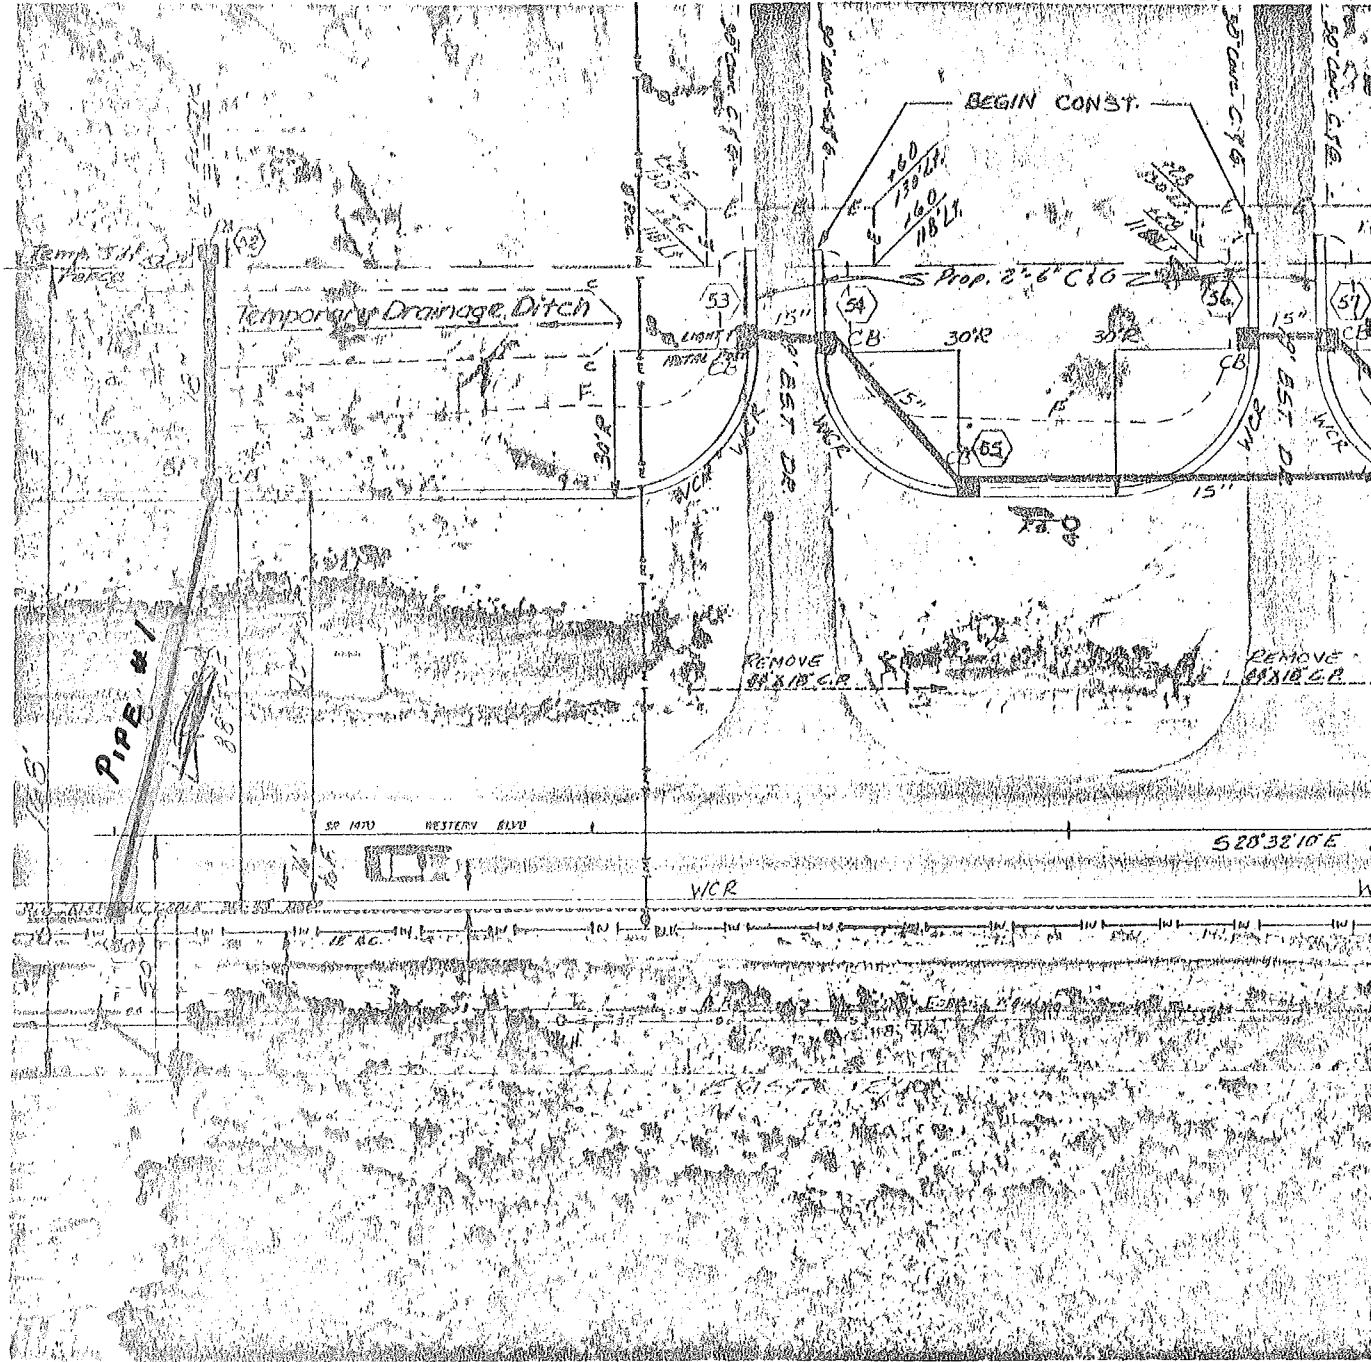


MALL

STARBUCKS

APPROXIMATE LOCATION OF  
ENTRANCE TO JACKSONVILLE  
MALL SUBJECT TO REVISION

(Stark)

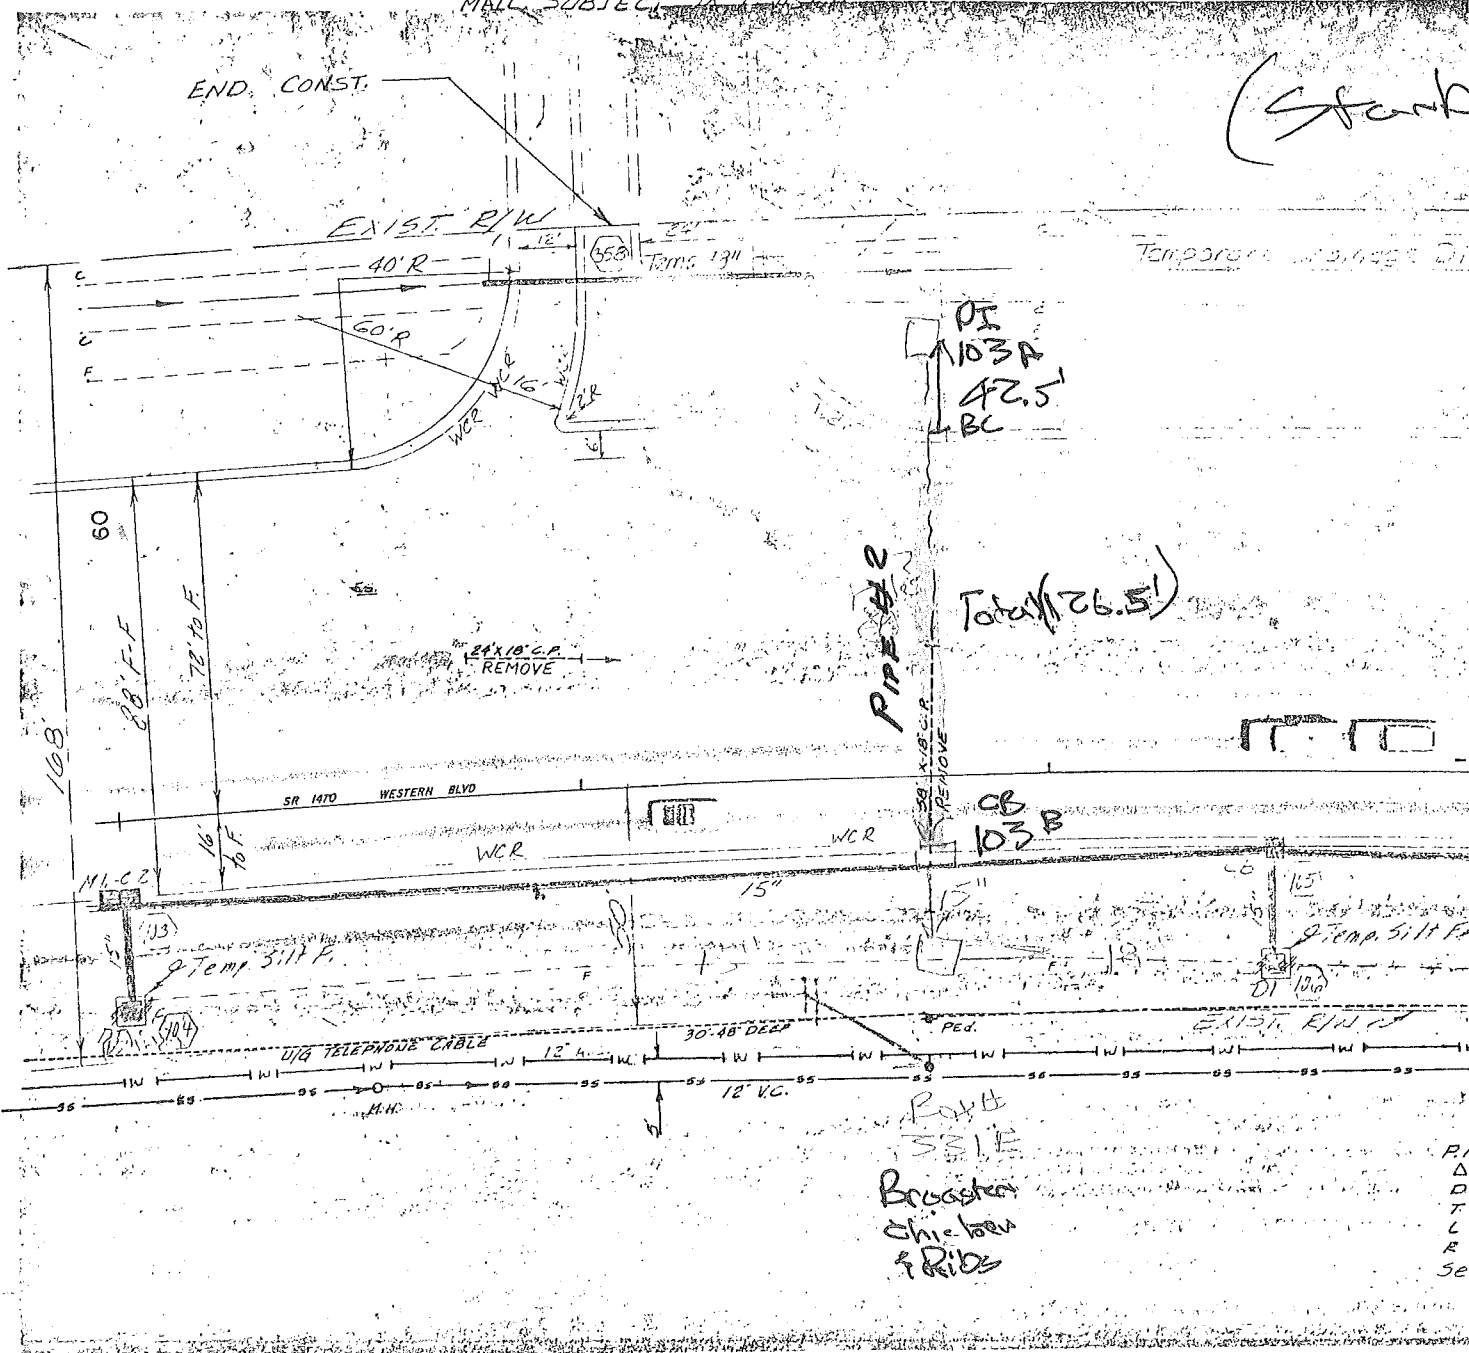



Ray B  
SIE  
Broadcast  
Chicago  
PRIS


P  
D  
T  
L  
R  
SE

PROP. 8"x18"  
CONC. CURB

EXIST. E/W

Temp 15' (367) Temporary Drainage Ditch

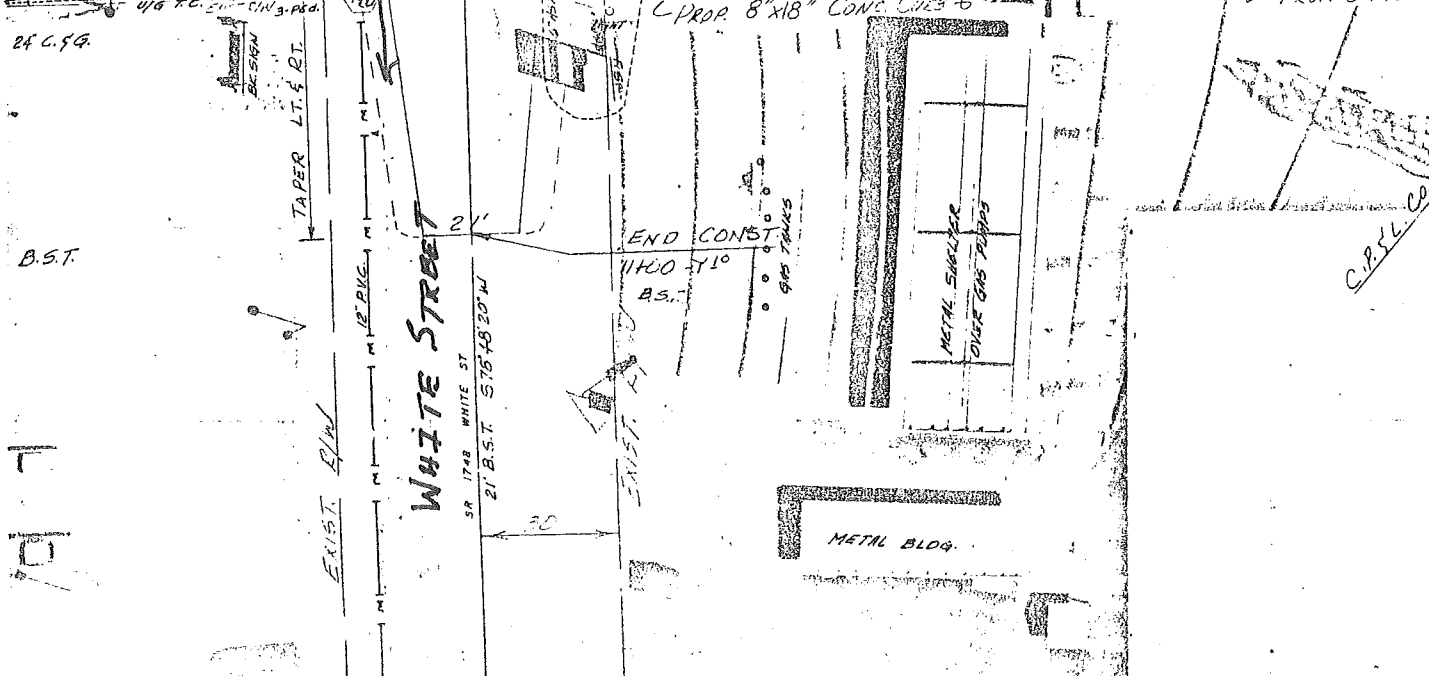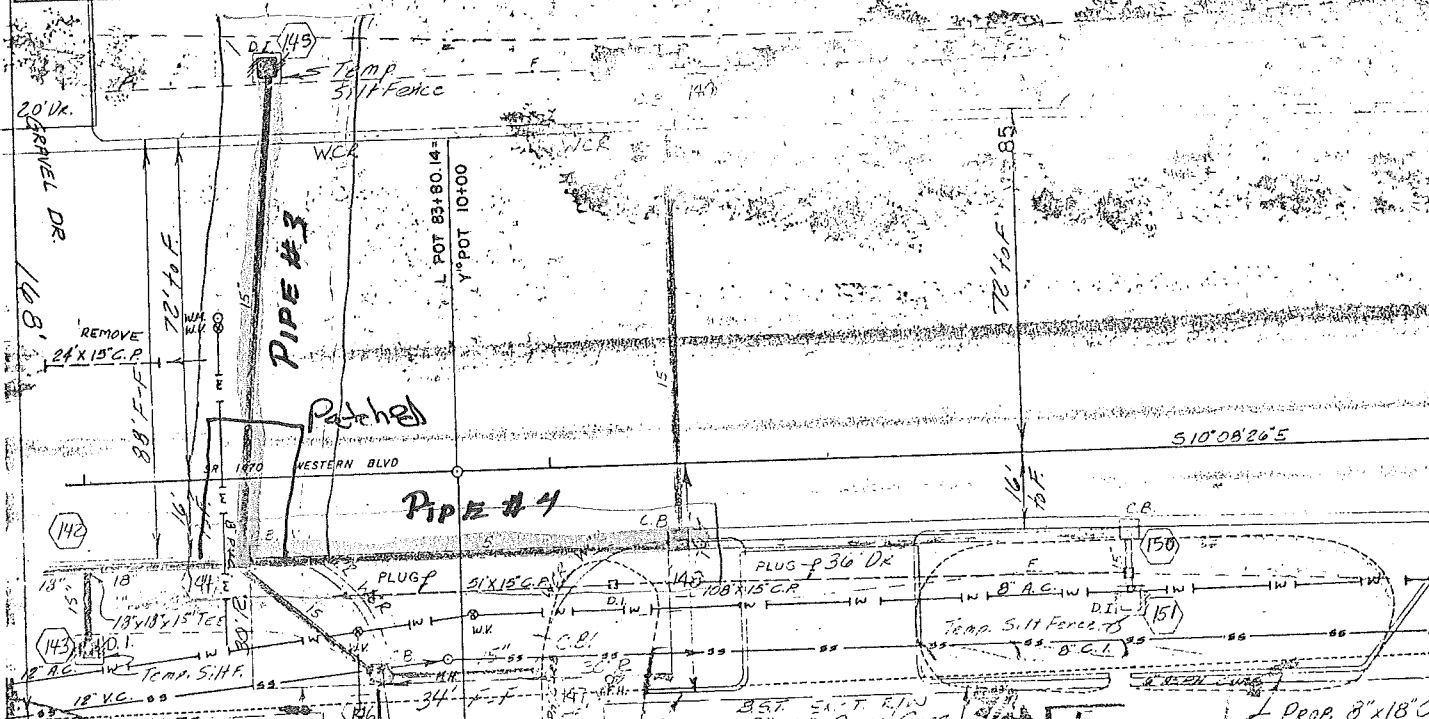

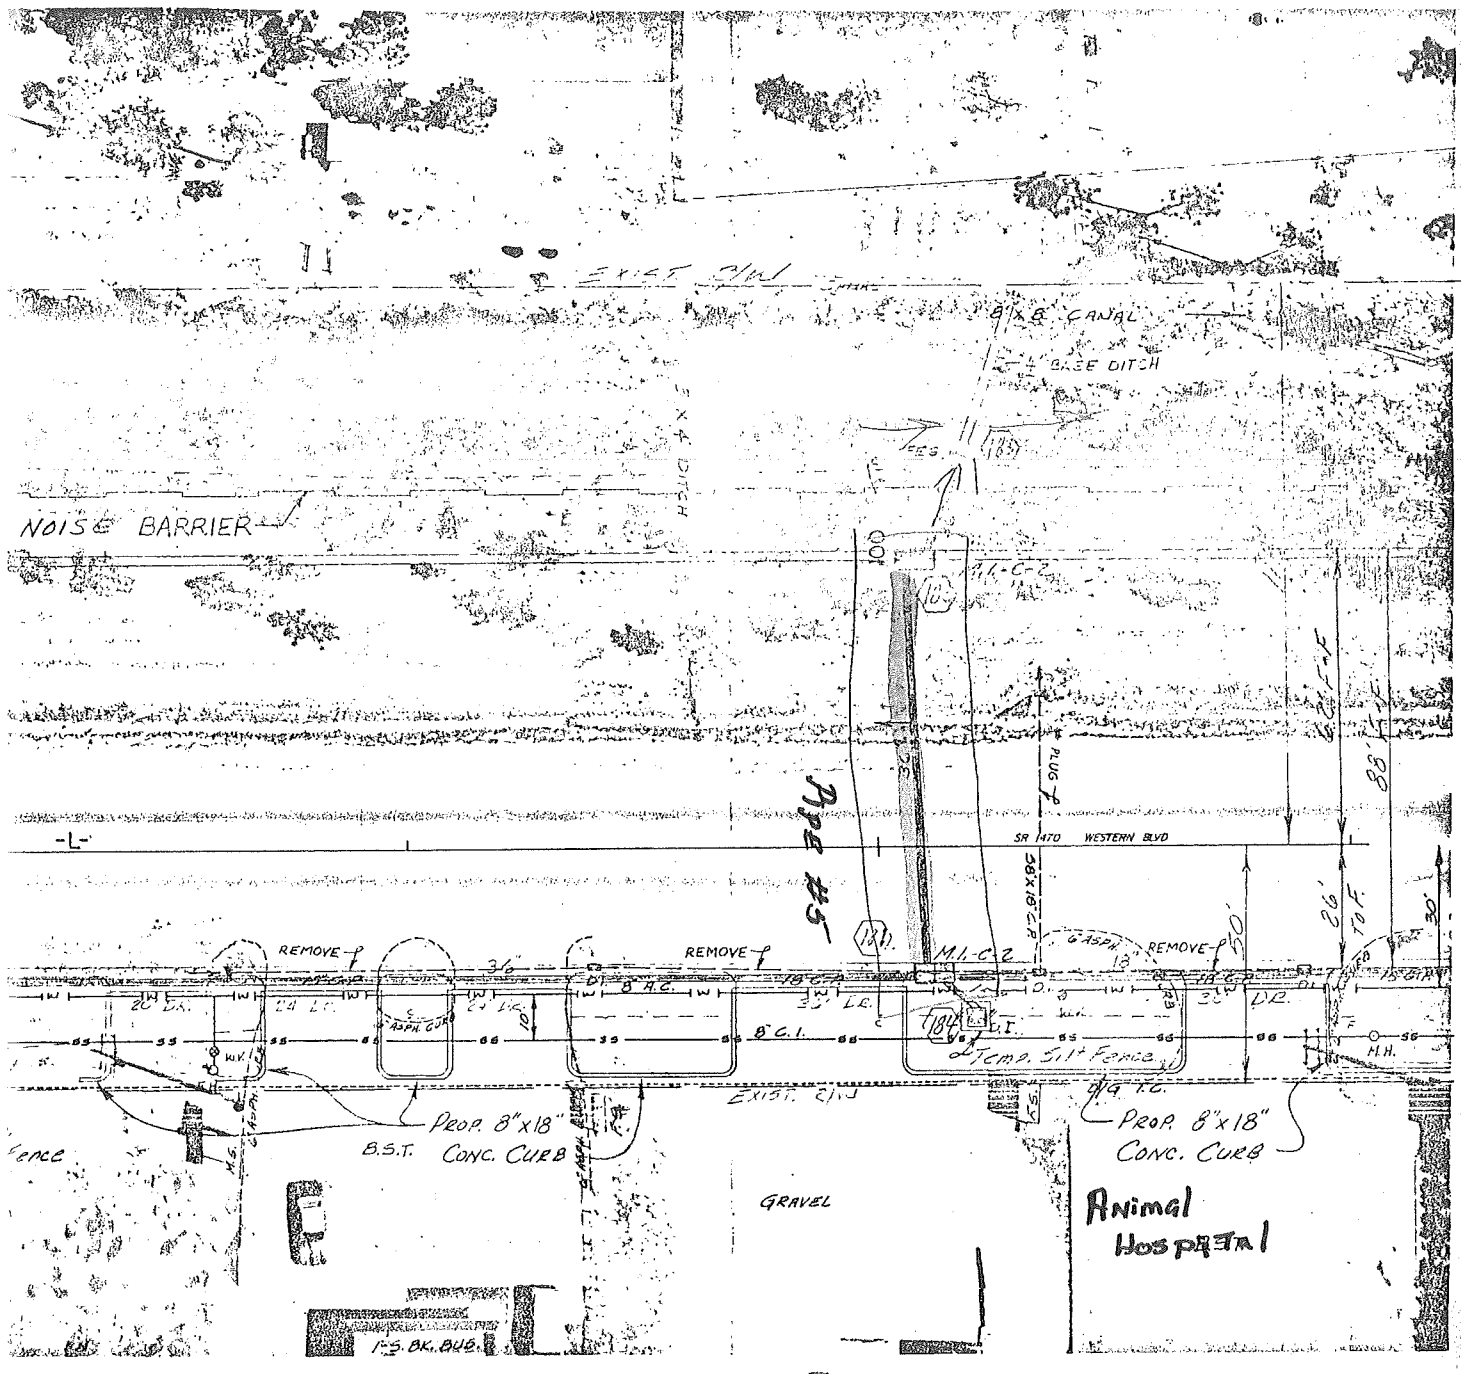

SEE SHEET No. 19A FOR -L- PROFILE