
 
 


County Line.....	
City or Town Line.....	
Exist. Right of Way Line Marker.....	
Prop. Right of Way Line Marker (By Others).....	
Prop Right of Way Line Marker (By Contract).....	
Exist. Control of Access Line.....	
Prop. Control of Access Line.....	
Property Line.....	
Easement Line.....	
Slope Stake Line.....	
Exist. Fence.....	
Prop. Woven Wire Fence.....	
Prop. Chain Link Fence.....	
Exist. Road.....	
Prop. Road.....	
Guardrail.....	
Survey Line.....	
Denotes Line Equality.....	
Bridge.....	
Culvert.....	
Railroad.....	
Woods.....	
Exist. Telephone Pole.....	
Prop. Telephone Pole.....	
Tower Pole and Line.....	
Exist. Power Pole.....	
Prop. Power Pole.....	
Sanitary Sewer Line.....	
Water Line.....	
Gas Line.....	
Picnic Shelter.....	
Regeneration.....	
Reforestation.....	

project Location

A map of the Fanning Islands showing the project location. The map includes several roads and landmarks. A legend indicates 'Vann Crossroads' with a black dot. Roads are labeled with numbers: 1, 2, 100. Landmarks include 'Vann Crossroads', 'Keener', 'Calypso', 'FAISON', 'Bowdens', and 'Mt. Olive'. A north arrow is located in the bottom right corner. An arrow points to the 'project location' near the intersection of roads 1 and 2.

Page Layout

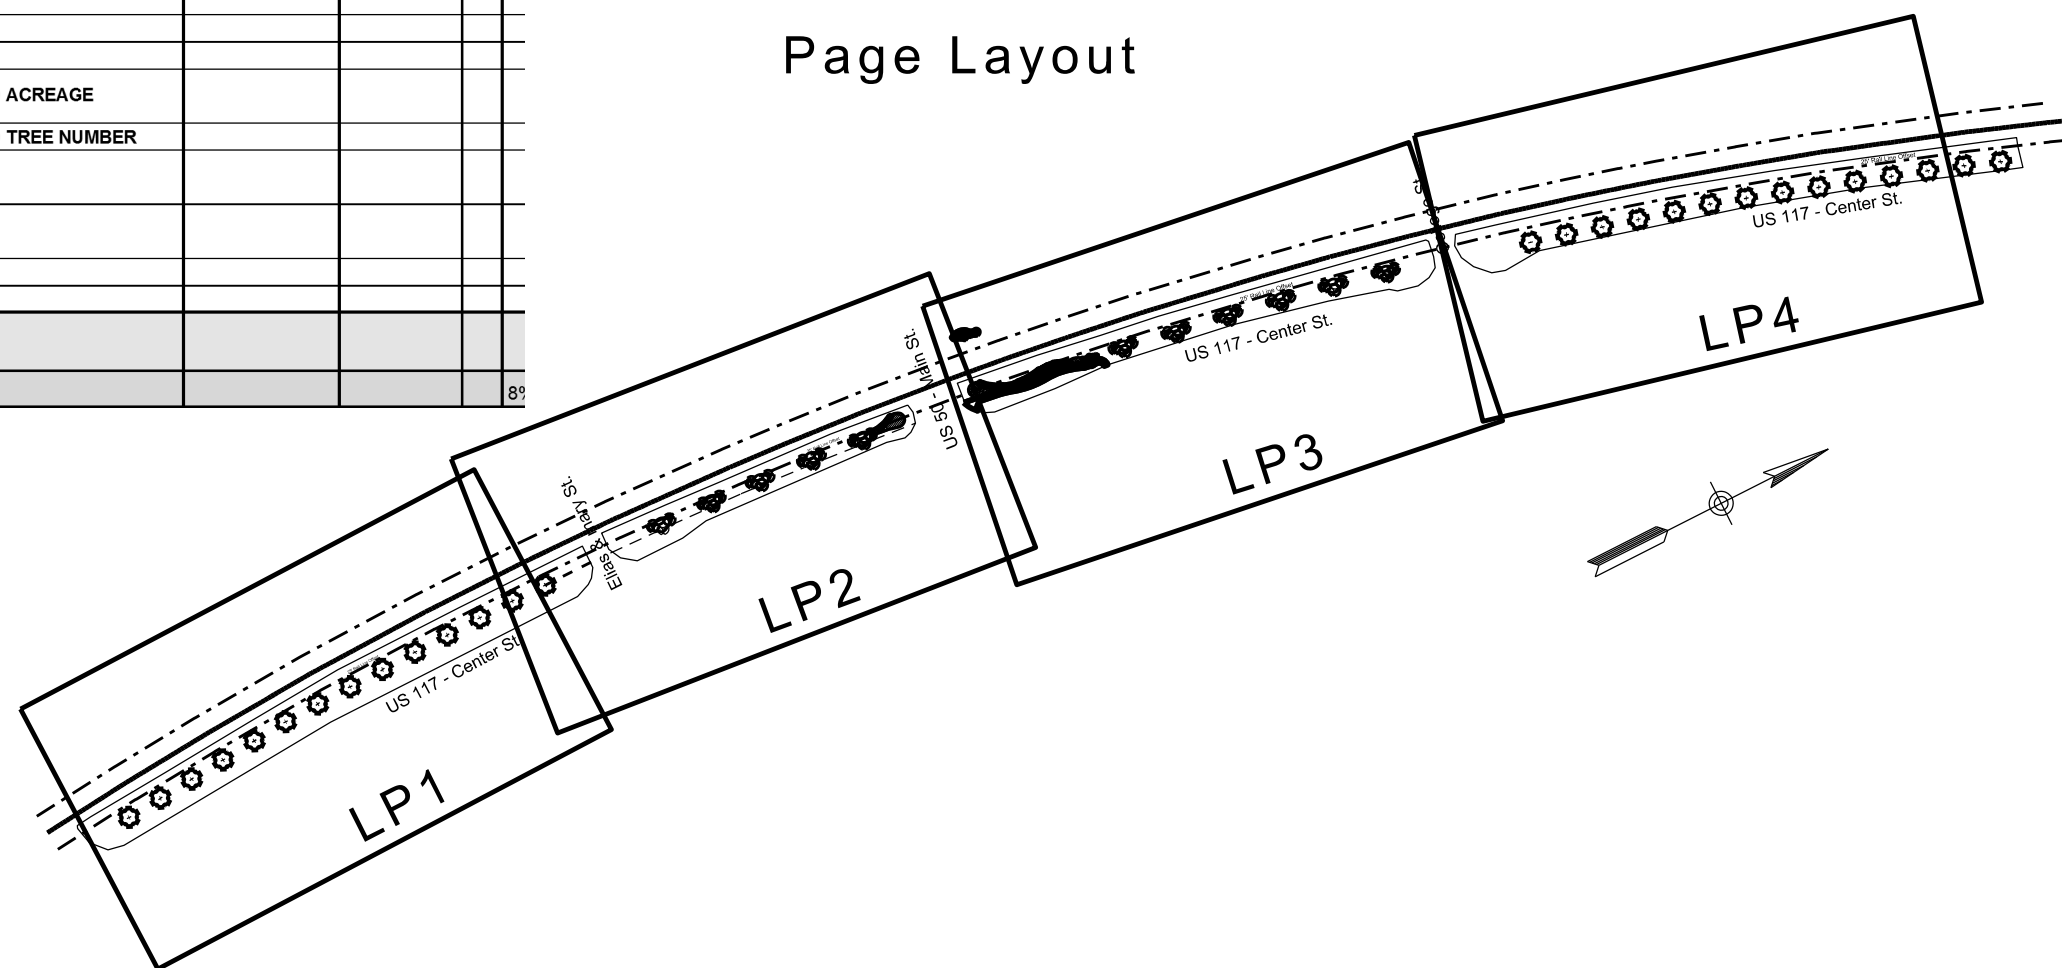

MAILBOX.....
 RAISED UTILITY BOX.....
 DIRECTIONAL SIGN.....
 UTILITY POST.....
 FIRE HYDRANT.....


LT ... TITLE SHEET,
SUMMARY OF QUANTITIES
LPD ... PLANTING &
CONSTRUCTION DETAILS
LP1- LP4 ... LANDCAPE PLANS

DATE	DESCRIPTION
5-2-17	REMOVE LIGHTING


LOCATION:	Center Street, Faison , nc
TYPE of WORK:	Landscape Development project
COUNTY:	Duplin

PROJECT: LANDSCAPE IMPROVEMENTS, Faison


\$\$\$\$SYTIME\$\$\$\$
 \$\$\$\$GN\$\$\$\$\$
 \$\$\$USERNAME\$\$\$

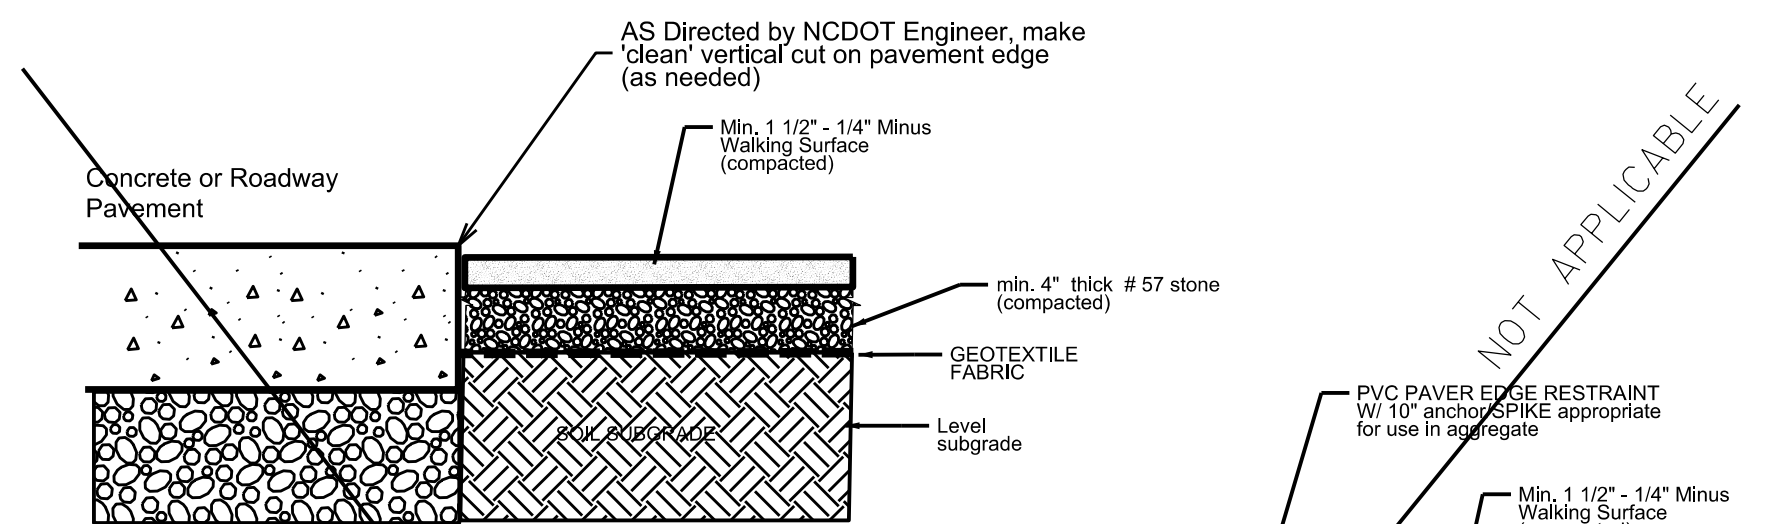


EDGING adjoining Pavement

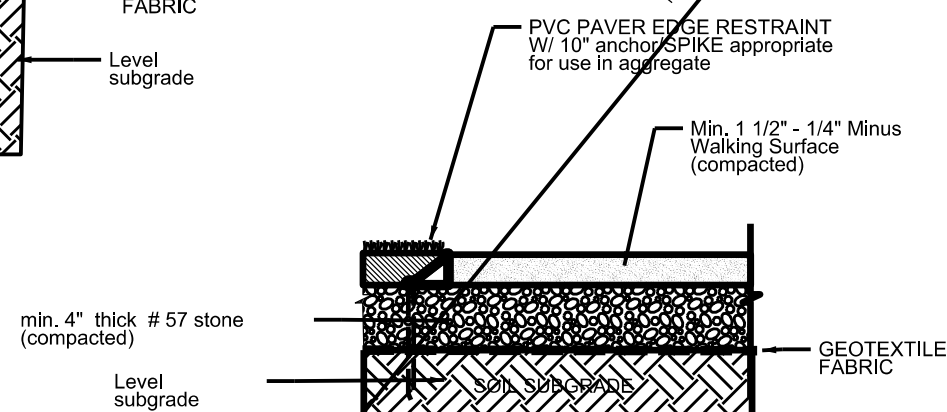


EDGING adjoining Turf detail

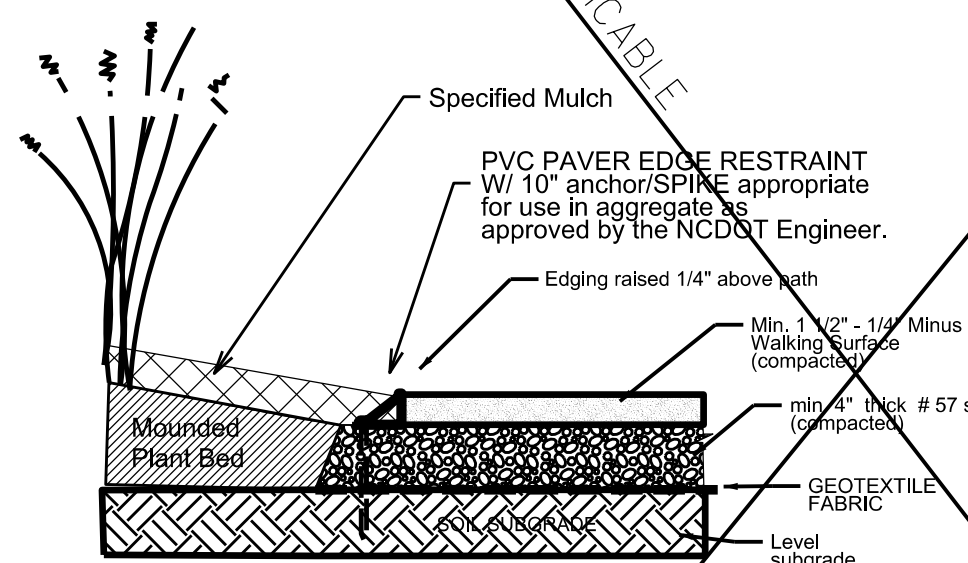


EDGING adjoining Plant bed detail

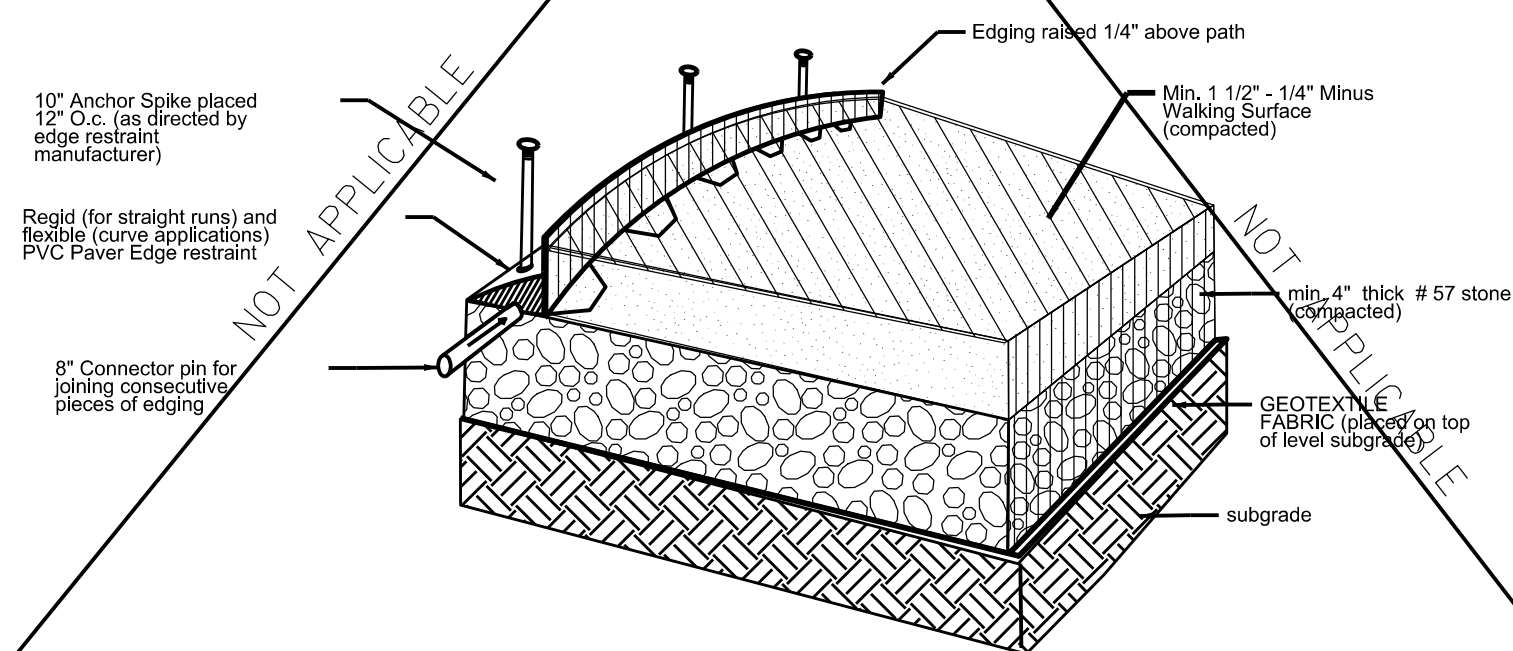

path and edging schematic Drawing

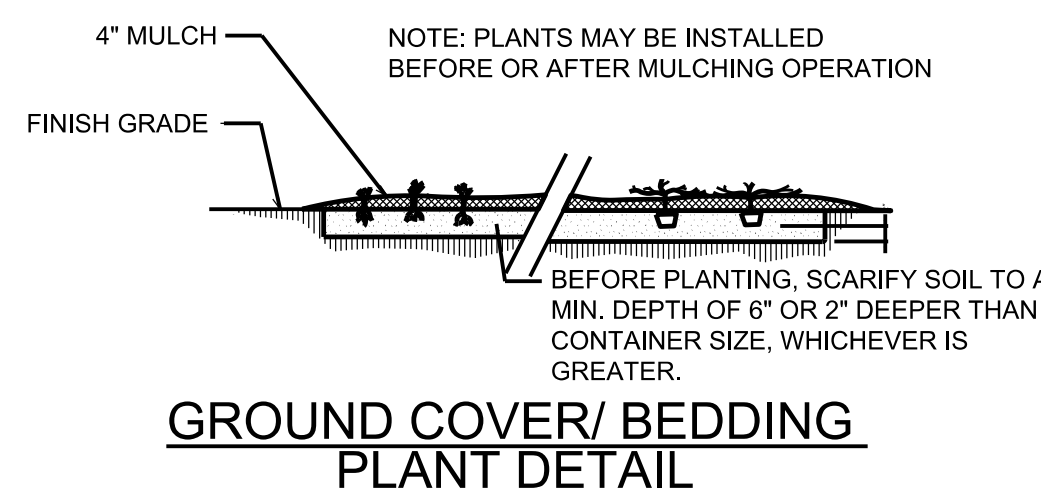

GROUND COVER/ BEDDING PLANT DETAIL

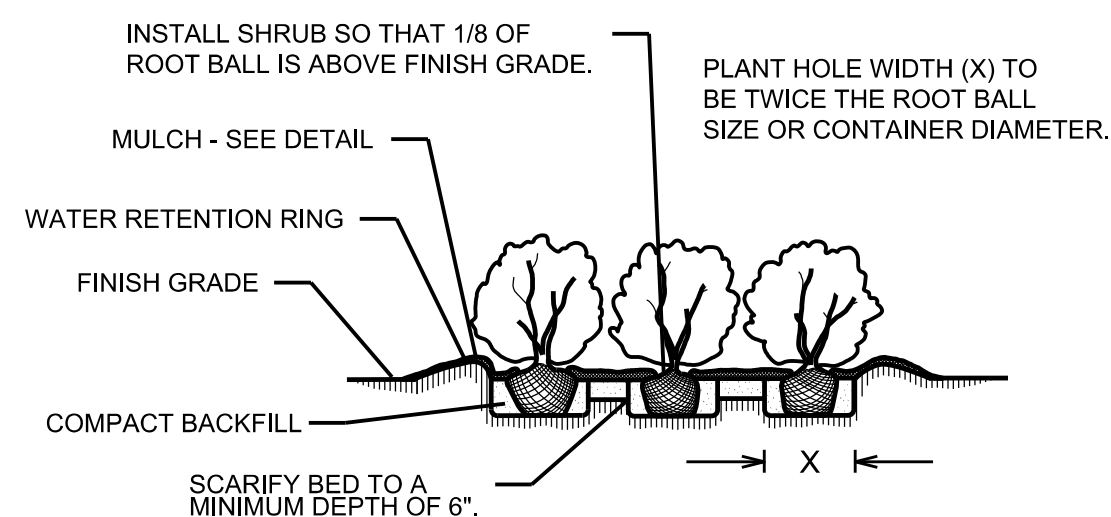


SHRUB BED PLANTING DETAIL




WASHED RIVER STONE (MIN. 2 INCH - MAX 6 INCH DIAM) ON FILTER FABRIC LINER IN DITCH. PLACE STONE FLUSH WITH DITCH GRADE FOR MAXIMUM WATER FLOW.


RIVERSTONE DITCH LINING DETAIL

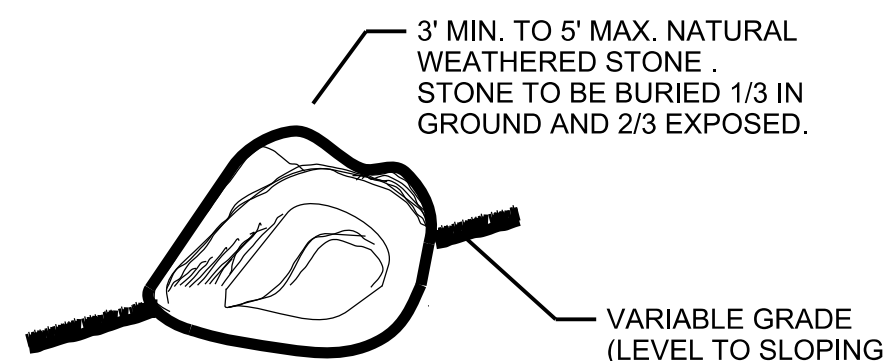

BOULDER PLACEMENT DETAIL TYPICAL

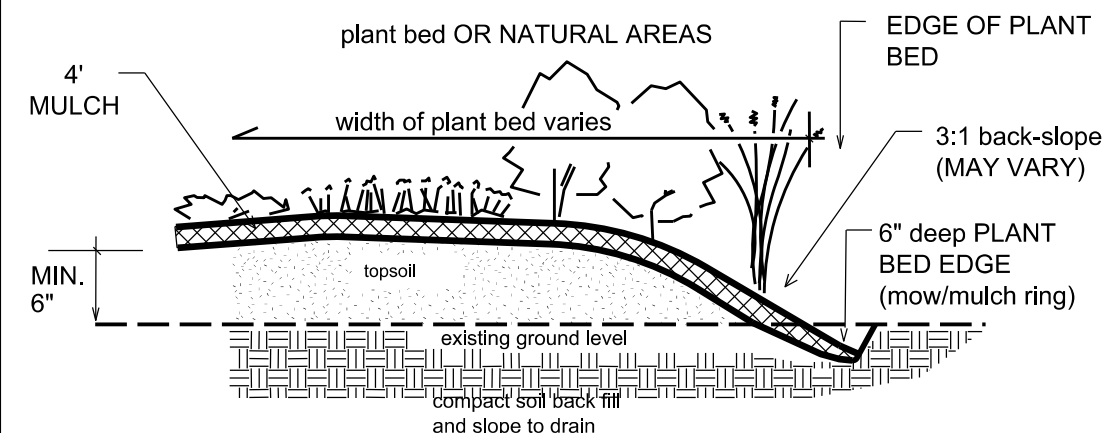

PLANT BED EDGE DETAIL

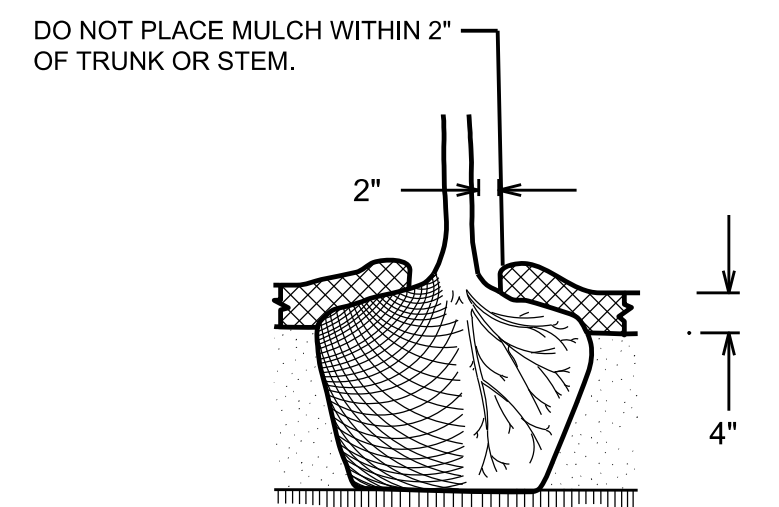

MULCH DETAIL

- NOTES:**
- SCHEDULE FOR PLANT HOLE SIZE: PLANT HOLE WIDTH (X) TO BE TWICE THE ROOT BALL SIZE OR CONTAINER DIAMETER.
 - SEE STANDARD SPECIFICATIONS FOR PLANT BED FUMIGATION AND HERBICIDAL TREATMENT.
 - APPLY FERTILIZER AT PLANTING TIME IN THE FORM OF A SLOW RELEASE PELLET OR TABLET. APPLY AT RATE RECOMMENDED BY MANUFACTURER. BOTH RATE AND FORMULATION MUST BE APPROVED BY FIELD ENGINEER PRIOR TO APPLICATION.
 - REMOVE WIRE BASKET AND FOLD BURLAP BACK FROM TOP OF ROOT BALL BEFORE BACKFILLING IS COMPLETE.
 - ALL PRUNING TO FOLLOW STANDARD ARBORICULTURAL PRACTICES AS SPECIFIED BY INTERNATIONAL SOCIETY OF ARBORICULTURE.
 - DO NOT ATTEMPT TO STRAIGHTEN A TREE THAT HAS BEEN PLANTED AT AN ANGLE WITH THE USE OF STAKING OR GUYING. DIG TREE AND REPLANT TO UPRIGHT POSITION.

ncdot - Roadside environmental unit
landscape design & Development
1557 mail service center raleigh nc 27699-1557
ph: 919-733-2920 fax: 919-733-9810
http://www.ncdot.org/doh/operations/dp_chief_eng/roadside/


Landscape Development Plan
Faison, NC

contract #:

re u engineer
B. Kopetsky

pref. design date : March/2016
checked by & date :
final design date : April/2016

Downtown Enhancment
Center ST - US 117

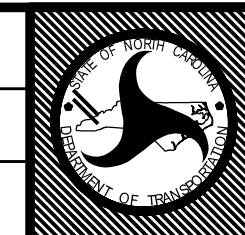

T.I.P. #
WBS # 46305.3.18
FED I.D. #
sheet no : total sheet no :
LPT 6

US 117 - CENTER ST.

QN-13
(5' DIAM. MULCH RING)

25' RAIL LINE OFFSET

30'
TYP

50'
TYP

US 117 - CENTER ST.

KEY	UNIT	BOTANICAL NAME	COMMON NAME	FURNISH	REMARKS	
Deciduous Trees						
LM	EA	<i>Lagerstroemia faurei</i> 'Miami'	Miami Crape Myrtle	8-10', full spread	As Shown	
LN	EA	<i>Lagerstroemia faurei</i> 'Natchez'	Natchez Crape Myrtle	8-10', full spread	As Shown	
PO	EA	<i>Prunus</i> x 'Okame'	Okame Cherry	10-12'	Min. 2 1/2" Cal.	
QN	EA	<i>Quercus nuttall</i>	Nuttall Oak	12-14'	Min. 2 1/2" Cal.	
Shrubs						
AR	EA	<i>Abelia</i> x 'Rose Creek'	Rose Creek Abelia	#3 Cont., 15-18"	As Shown	
LB	EA	<i>Loropetalum chinense</i> 'Burgundy'	Burgundy Loropetalum	#3 Cont., 18-24"	As Shown	
PT	EA	<i>Pittosporum tobira</i> 'Variegatum'	Variegated Pittosporum	#3 Cont., 15-18"	As Shown	
RP	EA	<i>Raphiolepis umbellata</i> 'Pinkie'	Pinkie Indian Hawthorn	#3 Cont., 15-18"	As Shown	
RR	EA	<i>Rosa</i> x 'R'adko'	Red Double Knockout Rose	#3 Cont., 15-18"	As Shown	
Grasses and Perennials						
EK	EA	<i>Echinacea purpurea</i> 'Kim's Knee High'	Kim's Knee High Coneflower	QT.	12" O.C.	
HH	EA	<i>Heimerocallis</i> 'Happy Returns'	Happy Returns Daylily	#1 Cont	2" O.C.	
MC	EA	<i>Muhlenbergia capillaris</i>	Pink Muhly Grass	#1 Cont	3" O.C.	
OJ	EA	<i>Ophiopogon japonicus</i>	Mondo Grass	QT.	8" O.C.	
RG	EA	<i>Rudbeckia fulgida</i> 'Goldsturm'	Goldsturm Black-eyed Susan	QT.	12" O.C.	



NCDOT - ROADSIDE ENVIRONMENTAL UNIT
LANDSCAPE DESIGN & DEVELOPMENT
1557 MAIL SERVICE CENTER RALEIGH NC 27699-1557
PH: 919-707-2920 FAX: 919-715-2554
[HTTP://WWW.NCDOT.ORG/DOH/OPERATIONS/DP_CHIEF.ENG/ROADSIDE/](http://www.ncdot.org/DOH/OPERATIONS/DP_CHIEF.ENG/ROADSIDE/)


LANDSCAPE DEVELOPMENT PLAN
FAISON, NC

RN Kopetsky


SHEET DESCRIPTION:

PREL. DESIGN DATE : MARCH/2016
CHECKED BY & DATE :
FINAL DESIGN DATE : APRIL/2016

DOWNTOWN ENHANCEMENT
CENTER ST - US 117

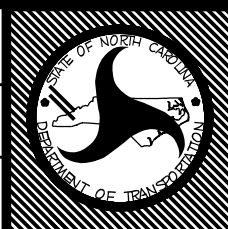

T.I.P. #
WBS # 46305.3.18
FED I.D. #
SHEET NO : L1 TOTAL SHEET NO : 7

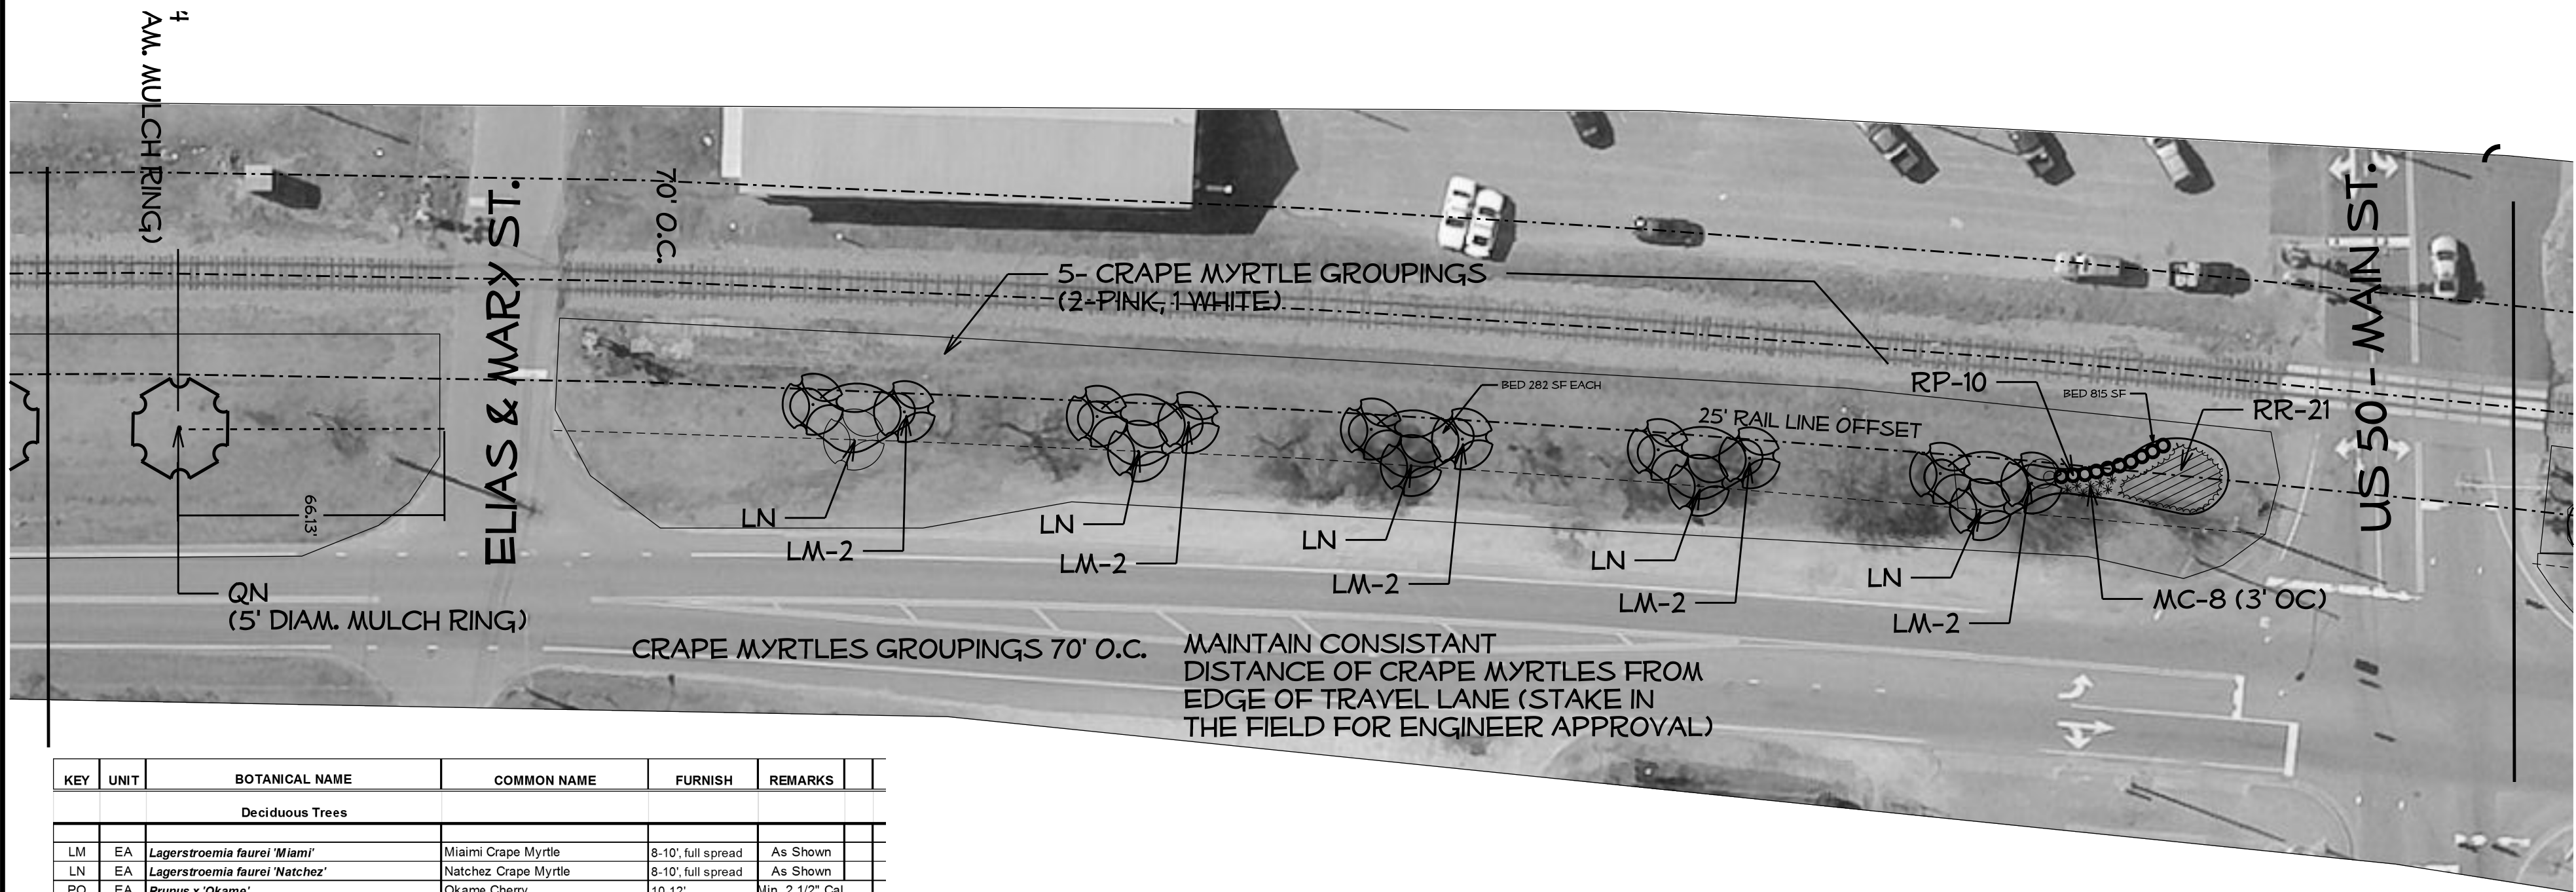

KEY	UNIT	BOTANICAL NAME	COMMON NAME	FURNISH	REMARKS	
Deciduous Trees						
LM	EA	<i>Lagerstroemia faurei</i> 'Miami'	Miami Crape Myrtle	8-10', full spread	As Shown	
LN	EA	<i>Lagerstroemia faurei</i> 'Natchez'	Natchez Crape Myrtle	8-10', full spread	As Shown	
PO	EA	<i>Prunus x 'Okame'</i>	Okame Cherry	10-12'	Min. 2 1/2" Cal.	
QN	EA	<i>Quercus nuttallii</i>	Nuttall Oak	12-14'	Min. 2 1/2" Cal.	
Shrubs						
AR	EA	<i>Abelia x 'Rose Creek'</i>	Rose Creek Abelia	#3 Cont., 15-18"	As Shown	
LB	EA	<i>Loropetalum chinense</i> 'Burgundy'	Burgundy Loropetalum	#3 Cont., 18-24"	As Shown	
PT	EA	<i>Pittosporum tobira</i> 'Variegatum'	Variegated Pittosporum	#3 Cont., 15-18"	As Shown	
RP	EA	<i>Raphiolepis umbellata</i> 'Pinkie'	Pinkie Indian Hawthorn	#3 Cont., 15-18"	As Shown	
RR	EA	<i>Rosa x R'adko'</i>	Red Double Knockout Rose	#3 Cont., 15-18"	As Shown	
Grasses and Perennials						
EK	EA	<i>Echinacea purpurea</i> 'Kim's Knee High'	Kim's Knee High Coneflower	QT.	12" O.C.	
HH	EA	<i>Heimerocallis</i> 'Happy Returns'	Happy Returns Daylily	#1 Cont	2' O.C.	
MC	EA	<i>Muhlenbergia capillaris</i>	Pink Muhly Grass	#1 Cont	3' O.C.	
OJ	EA	<i>Ophiopogon japonicus</i>	Mondo Grass	QT.	8" O.C.	
RG	EA	<i>Rudbeckia fulgida</i> 'Goldsturm'	Goldsturm Black-eyed Susan	QT.	12" O.C.	



NCDOT - ROADSIDE ENVIRONMENTAL UNIT
LANDSCAPE DESIGN & DEVELOPMENT
1557 MAIL SERVICE CENTER RALEIGH NC 27699-1557
PH: 919-707-2920 FAX: 919-715-2554
[HTTP://WWW.NCDOT.ORG/DOH/OPERATIONS/DP.CHIEF.ENG/ROADSIDE/](http://www.ncdot.org/DOH/OPERATIONS/DP.CHIEF.ENG/ROADSIDE/)


LANDSCAPE DEVELOPMENT PLAN
FAISON, NC



SHEET DESCRIPTION:


PREL. DESIGN DATE : MARCH/2016
CHECKED BY & DATE :
FINAL DESIGN DATE : APRIL/2016

DOWNTOWN ENHANCMENT
CENTER ST - US 117

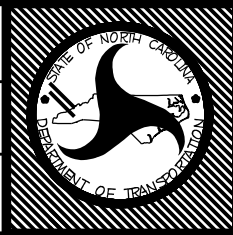

T.I.P. #
WBS # 46305.3.18
FED I.D. #
SHEET NO : L2
TOTAL SHEET NO : 7

\$\$\$\$\$SYTIME\$\$\$\$\$
\$\$\$\$\$USERNAM\$\$\$\$\$

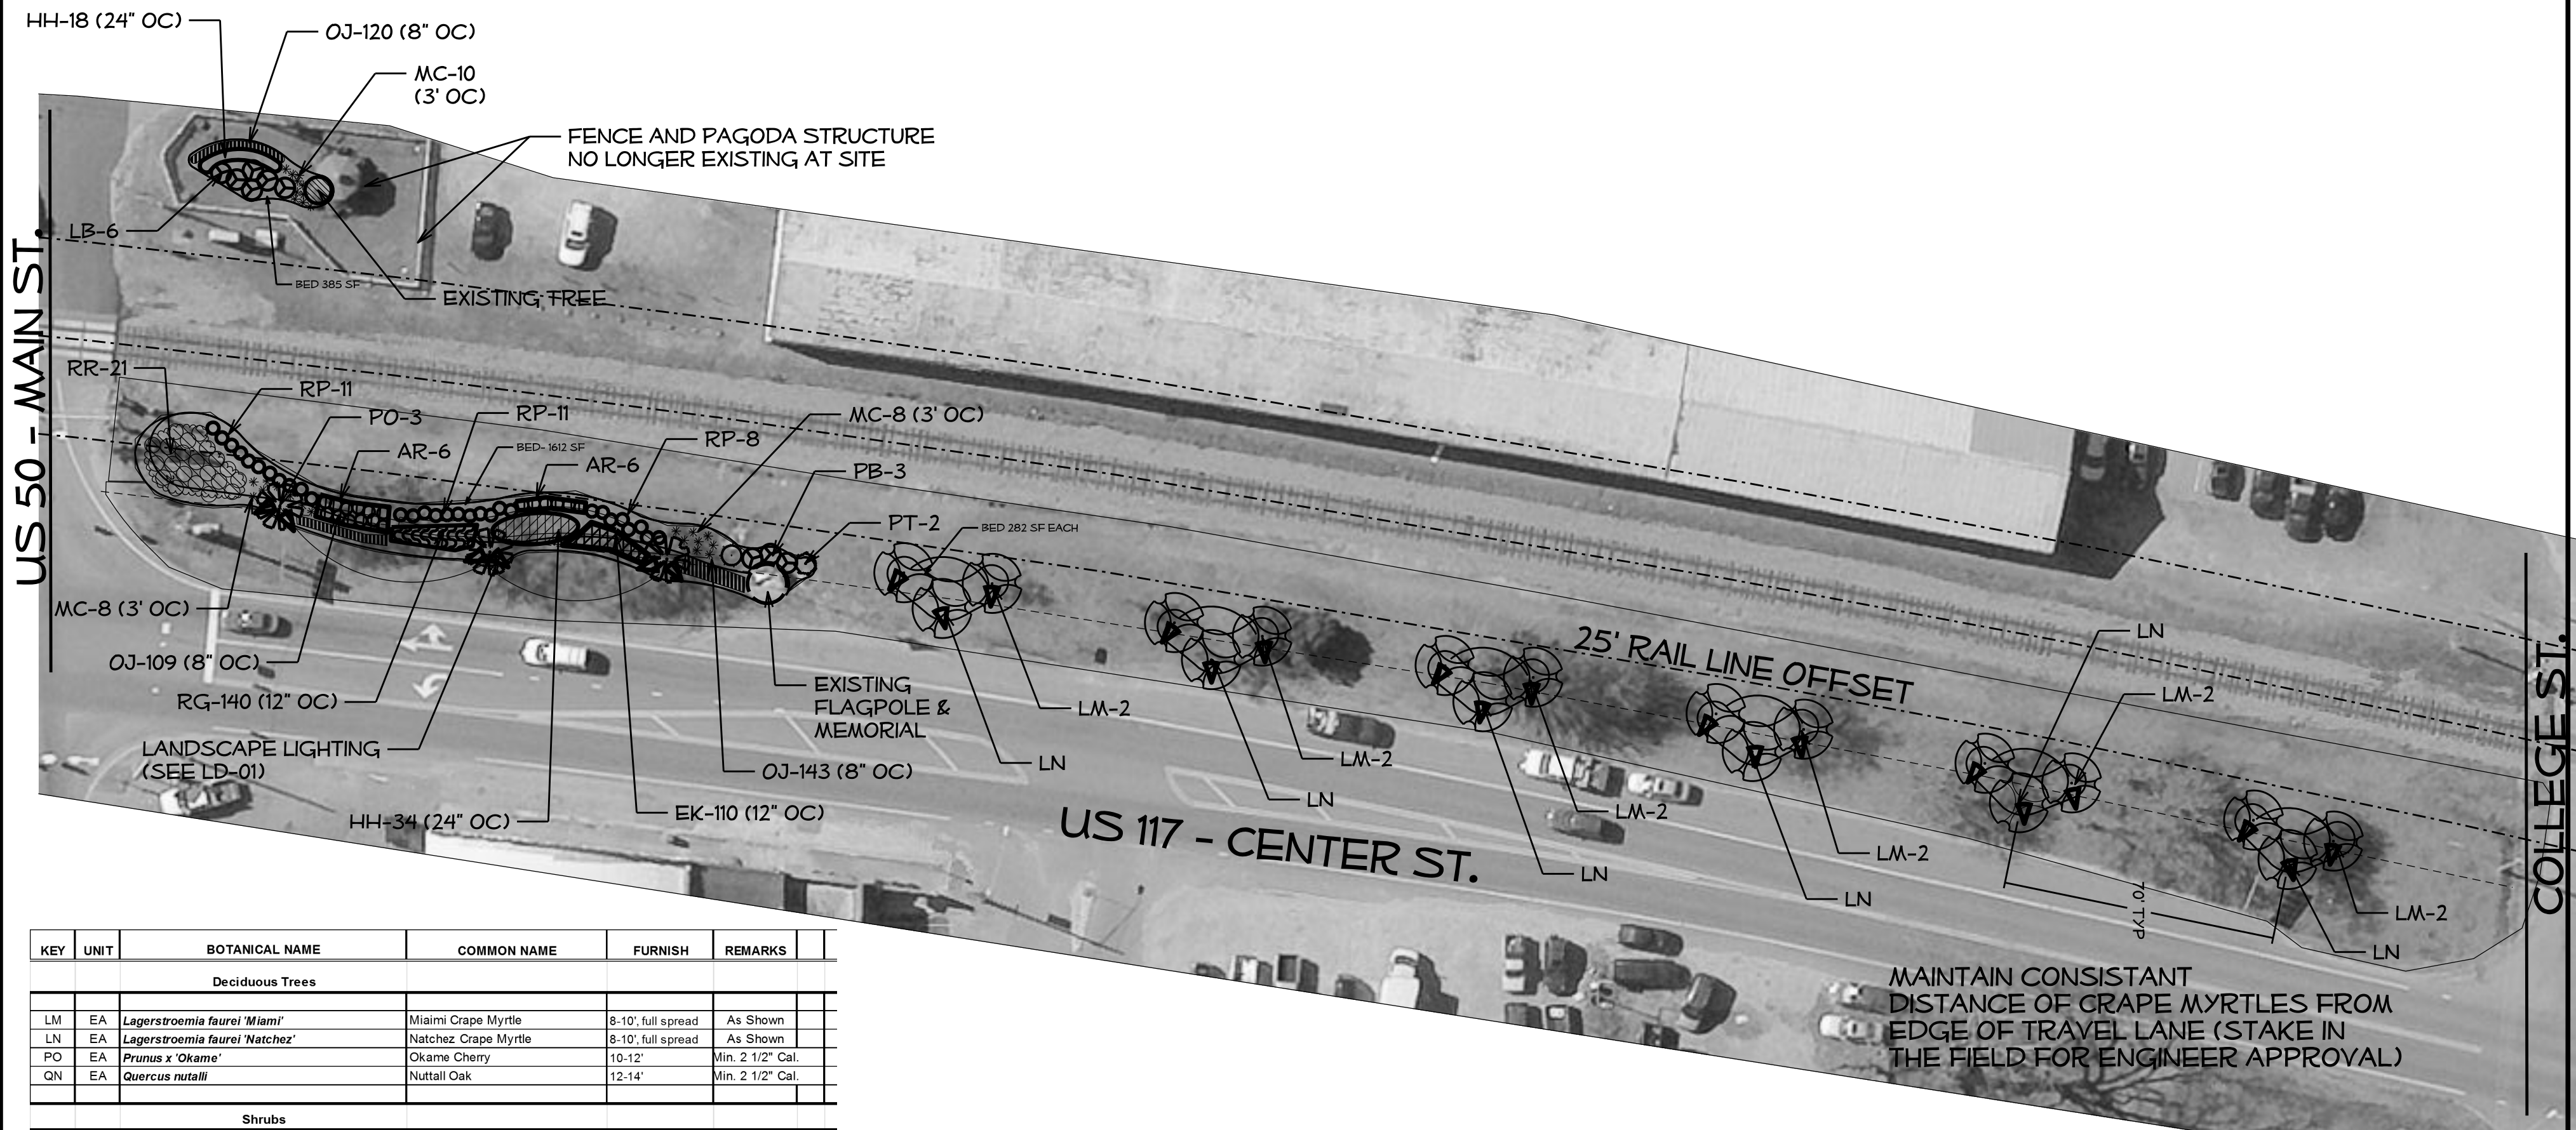

KEY	UNIT	BOTANICAL NAME	COMMON NAME	FURNISH	REMARKS
Deciduous Trees					
LM	EA	<i>Lagerstroemia faurei</i> 'Miami'	Miami Crape Myrtle	8-10', full spread	As Shown
LN	EA	<i>Lagerstroemia faurei</i> 'Natchez'	Natchez Crape Myrtle	8-10', full spread	As Shown
PO	EA	<i>Prunus x 'Okame'</i>	Okame Cherry	10-12'	Min. 2 1/2" Cal.
QN	EA	<i>Quercus nuttall</i>	Nuttall Oak	12-14'	Min. 2 1/2" Cal.
Shrubs					
AR	EA	<i>Abelia x 'Rose Creek'</i>	Rose Creek Abelia	#3 Cont., 15-18"	As Shown
LB	EA	<i>Loropetalum chinense</i> 'Burgundy'	Burgundy Loropetalum	#3 Cont., 18-24"	As Shown
PT	EA	<i>Pittosporum tobira</i> 'Variegatum'	Variegated Pittosporum	#3 Cont., 15-18"	As Shown
RP	EA	<i>Raphiolepis umbellata</i> 'Pinkie'	Pinkie Indian Hawthorn	#3 Cont., 15-18"	As Shown
RR	EA	<i>Rosa x R'adko'</i>	Red Double Knockout Rose	#3 Cont., 15-18"	As Shown
Grasses and Perennials					
EK	EA	<i>Echinacea purpurea</i> 'Kim's Knee High'	Kim's Knee High Coneflower	QT.	12" O.C.
HH	EA	<i>Heimerocallis</i> 'Happy Returns'	Happy Returns Daylily	#1 Cont.	2' O.C.
MC	EA	<i>Muhlenbergia capillaris</i>	Pink Muhly Grass	#1 Cont.	3' O.C.
OJ	EA	<i>Ophiopogon japonicus</i>	Mondo Grass	QT.	8" O.C.
RG	EA	<i>Rudbeckia fulgida</i> 'Goldsturm'	Goldsturm Black-eyed Susan	QT.	12" O.C.





NCDOT - ROADSIDE ENVIRONMENTAL UNIT

LANDSCAPE DESIGN & DEVELOPMENT

1557 MAIL SERVICE CENTER RALEIGH NC 27699-1557

PH: 919-707-2920 FAX: 919-715-2554

[HTTP://WWW.NCDOT.ORG/DOH/OPERATIONS/DP.CHIEF.ENG/ROADSIDE/](http://www.ncdot.org/DOH/OPERATIONS/DP.CHIEF.ENG/ROADSIDE/)

LANDSCAPE DEVELOPMENT PLAN

FAISON, NC



SHEET DESCRIPTION:


PREL. DESIGN DATE : MARCH/2016

CHECKED BY & DATE :

FINAL DESIGN DATE : APRIL/2016

DOWNTOWN ENHANCMENT

CENTER ST - US 117

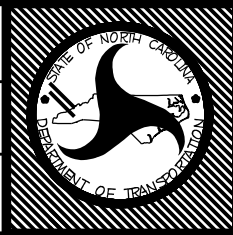


T.I.P. #

WBS #46305.3.18

FED I.D. #


SHEET NO : L3

TOTAL SHEET NO : 7

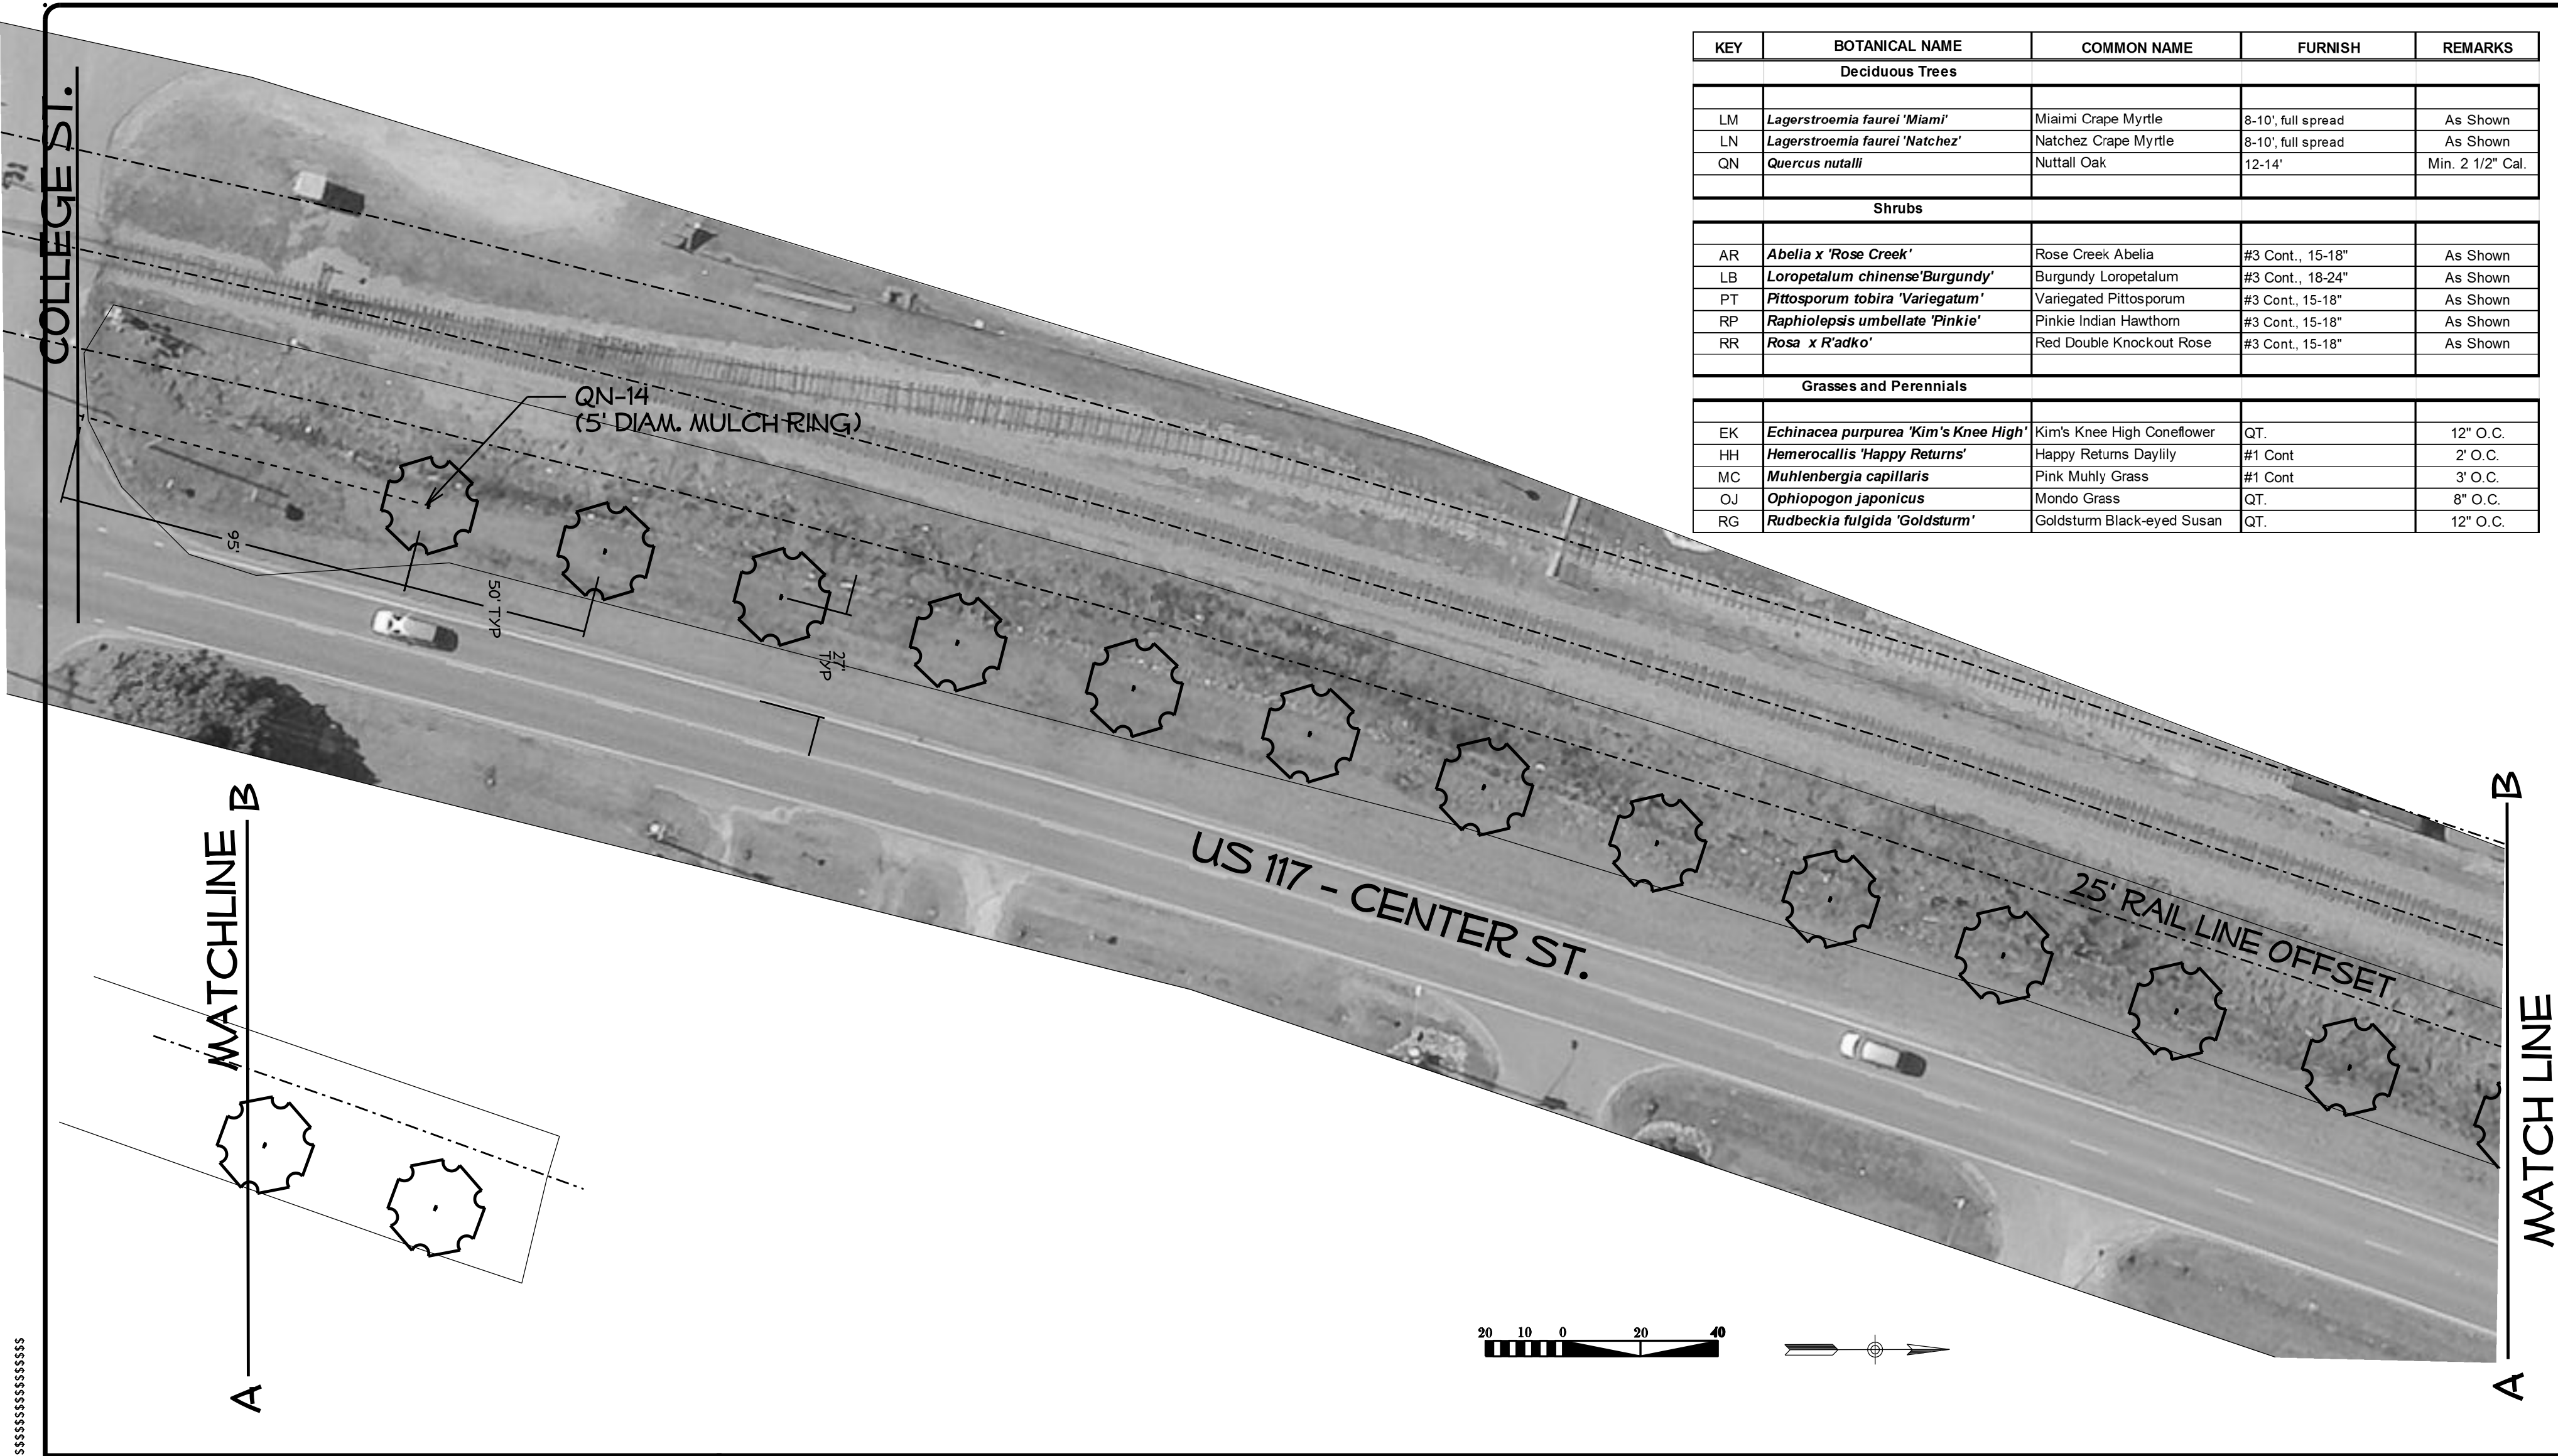

KEY	BOTANICAL NAME	COMMON NAME	FURNISH	REMARKS
Deciduous Trees				
LM	<i>Lagerstroemia faurei</i> 'Miami'	Miami Crape Myrtle	8-10', full spread	As Shown
LN	<i>Lagerstroemia faurei</i> 'Natchez'	Natchez Crape Myrtle	8-10', full spread	As Shown
QN	<i>Quercus nuttalli</i>	Nuttall Oak	12-14'	Min. 2 1/2" Cal.
Shrubs				
AR	<i>Abelia x 'Rose Creek'</i>	Rose Creek Abelia	#3 Cont., 15-18"	As Shown
LB	<i>Loropetalum chinense</i> 'Burgundy'	Burgundy Loropetalum	#3 Cont., 18-24"	As Shown
PT	<i>Pittosporum tobira</i> 'Variegatum'	Variegated Pittosporum	#3 Cont., 15-18"	As Shown
RP	<i>Raphiolepis umbellata</i> 'Pinkie'	Pinkie Indian Hawthorn	#3 Cont., 15-18"	As Shown
RR	<i>Rosa x R'adko'</i>	Red Double Knockout Rose	#3 Cont., 15-18"	As Shown
Grasses and Perennials				
EK	<i>Echinacea purpurea</i> 'Kim's Knee High'	Kim's Knee High Coneflower	QT.	12" O.C.
HH	<i>Heimerocallis</i> 'Happy Returns'	Happy Returns Daylily	#1 Cont	2' O.C.
MC	<i>Muhlenbergia capillaris</i>	Pink Muhly Grass	#1 Cont	3' O.C.
OJ	<i>Ophiopogon japonicus</i>	Mondo Grass	QT.	8" O.C.
RG	<i>Rudbeckia fulgida</i> 'Goldsturm'	Goldsturm Black-eyed Susan	QT.	12" O.C.

\$\$\$\$\$SYTIME\$\$\$\$\$
\$\$\$\$\$USERNAM\$\$\$\$\$

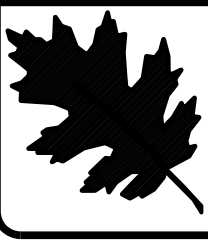

NCDOT - ROADSIDE ENVIRONMENTAL UNIT

LANDSCAPE DESIGN & DEVELOPMENT

1557 MAIL SERVICE CENTER RALEIGH NC 27699-1557

PH: 919-707-2920 FAX: 919-715-2554

[HTTP://WWW.NCDOT.ORG/DOH/OPERATIONS/DP_CHIEF.ENG/ROADSIDE/](http://www.ncdot.org/DOH/OPERATIONS/DP_CHIEF.ENG/ROADSIDE/)

LANDSCAPE DEVELOPMENT PLAN

FAISON, NC



SHEET DESCRIPTION:


PREL. DESIGN DATE : MARCH/2016

CHECKED BY & DATE :

FINAL DESIGN DATE : APRIL/2016

DOWNTOWN ENHANCMENT

CENTER ST - US 117

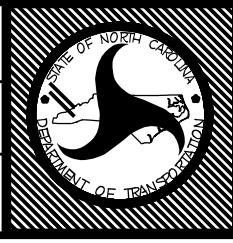

T.I.P. #

WBS #XXXX.X.XX

FED I.D. #

SHEET NO : L4

TOTAL SHEET NO : 6