


HIGHWAY LANDSCAPE DEVELOPMENT PROJECT

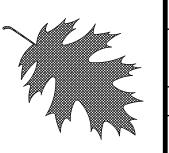


	T.I.P. #	STATE PROJECT W.B.S. #	SHEET #	SHEET # TOTAL
X	_		L 1	5
	FED. PROJ. #	DESCRIPTION		DIVISION
	_	LANDSCAPE		3



BRUNSWICK COUNTY LANDSCAPE ENHANCEMENT

LOCATION: NC 179 & NC 904, OCEAN ISLE BEACH NC TYPE OF WORK: Roundabout Landscape Enhancement

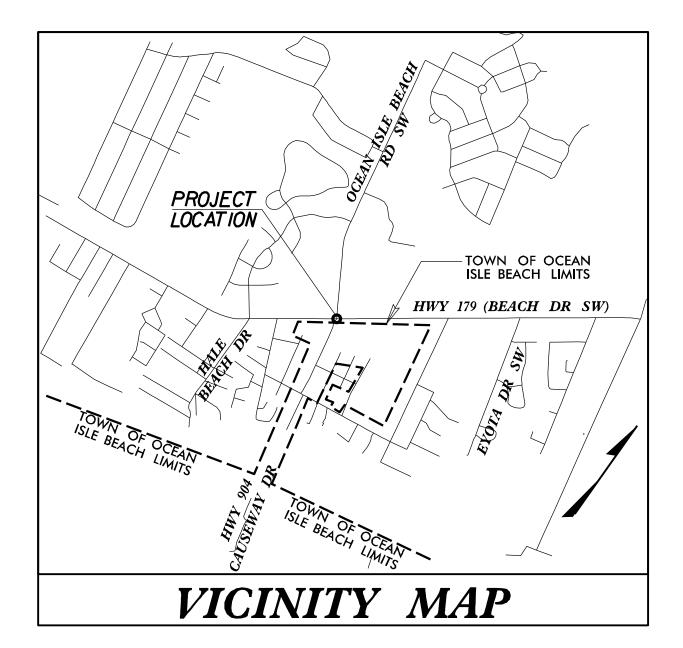

SUMMARY OF QUANTITIES

Quan	Unit	Common Name	Botanical Name	Size	Notes
4	Ea	Sago Palm	Cycas revoluta	3'-4' , #7 Cont	2'-3' spread
10	CY	Mulch			
240	SF	Segmented Retaining Wall			
5300	SF	Decorative Concrete Pavers			
5	CY	CY Incidental Concrete Construction			
180	CY	Y Fill Soil s		sandy-loam	
1	LS	LS Landscape Lights			



CONVENTIONAL SYMBOLS

County Line
City or Town Line
Exist. Right of Way Line Marker
Prop. Right of Way Line Marker
(By Others)
Prop Right of Way Line Marker
(By Contract)
Exist. Control of Access Line
Prop. Control of Access Line
Property Line
Easement Line
Slope Stake Line
Exist. Fence+
Prop. Woven Wire Fence
Prop. Chain Link Fence
Exist. Road
Prop. Road
Guardrail <u> </u>
Survey Line
Denotes Line Equality
Bridge.
Culvert ===
Railroad <u>————</u>
Woods
Exist. Telephone Pole
Prop. Telephone Pole
Tower Pole and Line
Exist. Power Pole
Prop. Power Pole
Sanitary Sewer Line -> ss> ss
Water Line
Gas Line GAS GAS
Picnic Shelter
Regeneration
Reforestation

INDEX OF L SHEETS:

L 1 ... TITLE, DESCRIPTION, LOCATION

PLANTING DETAILS

L 3 ... LANDSCAPE PLAN

L 4 ... SPOT ELEVATIONS PLAN.


LANDSCAPE LGT DETAILS

L 5 ... SUPPORT GRAPHICS

PREPARED BY: BK DATE: 12/2018

REVISIONS

DATE	DESCRIPTION
2-2019	Add Lgts + Graphics
4-8-19	Title, L3, L4, L5
9-28-20	Remove Stain

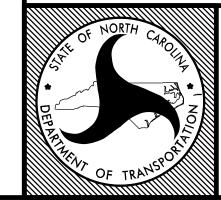

STATE OF NORTH CAROLINA DEPARTMENT OF TRANSPORTATION LOCATION: NC 179 & NC 904, OCEAN ISLE BEACH NC

TYPE of WORK: Roundabout Landscape Enhancement


COUNTY: BRUNSWICK COUNTY

2014 American Standard for Nursery Stock

2018 NCDOT STANDARD SPECIFICATIONS PREPARED IN THE OFFICE OF:

NCDOT- ROADSIDE ENVIRONMENTAL UNIT LANDSCAPE DESIGN & DEVELOPMENT SECTION 1557 MAIL SERVICE CENTER

RALEIGH NC 27699 919-707-2920

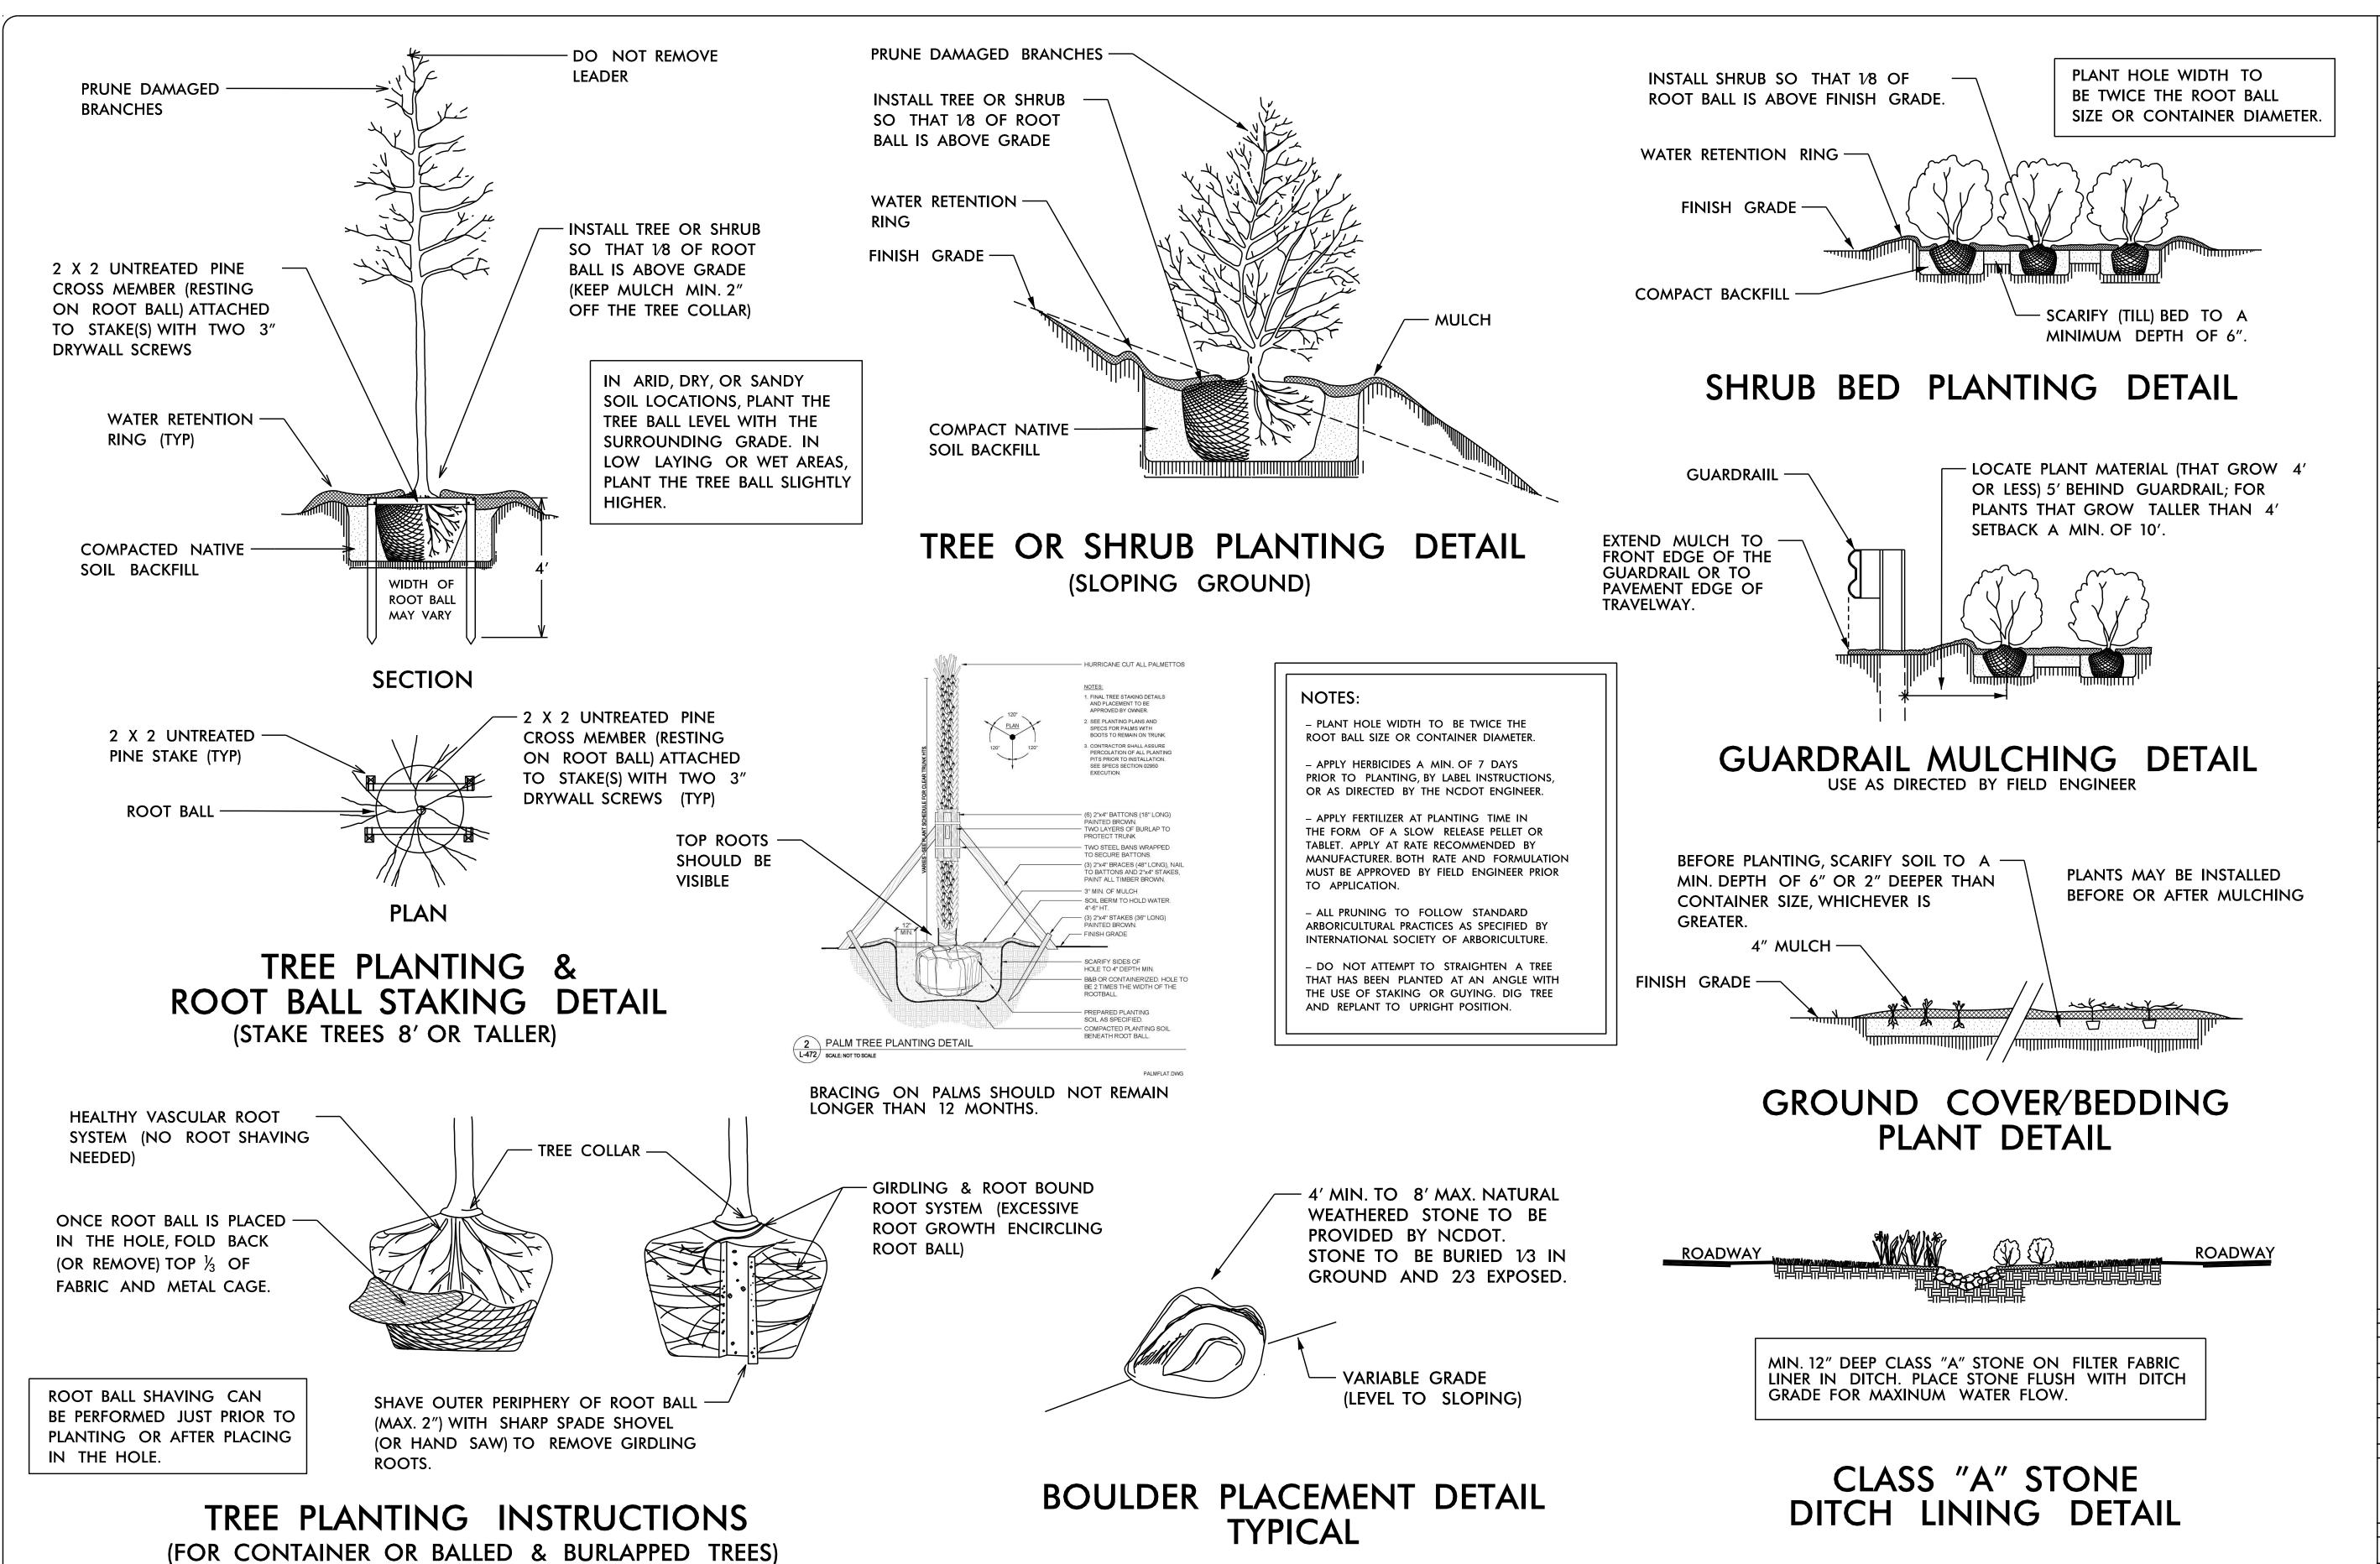

rolina Department of Transportation ide Environmental Unit

NOTIFIED OF RESERVED OF THE PROPERTY OF THE PR

thout @ NC 179 & NC 904
C Landscape Enhancement
OCEAN ISLE BEACH

Plans Drawn By:
BK
Scale


Sheet Description

Planting

Details

T.I.P. #

Sheet #

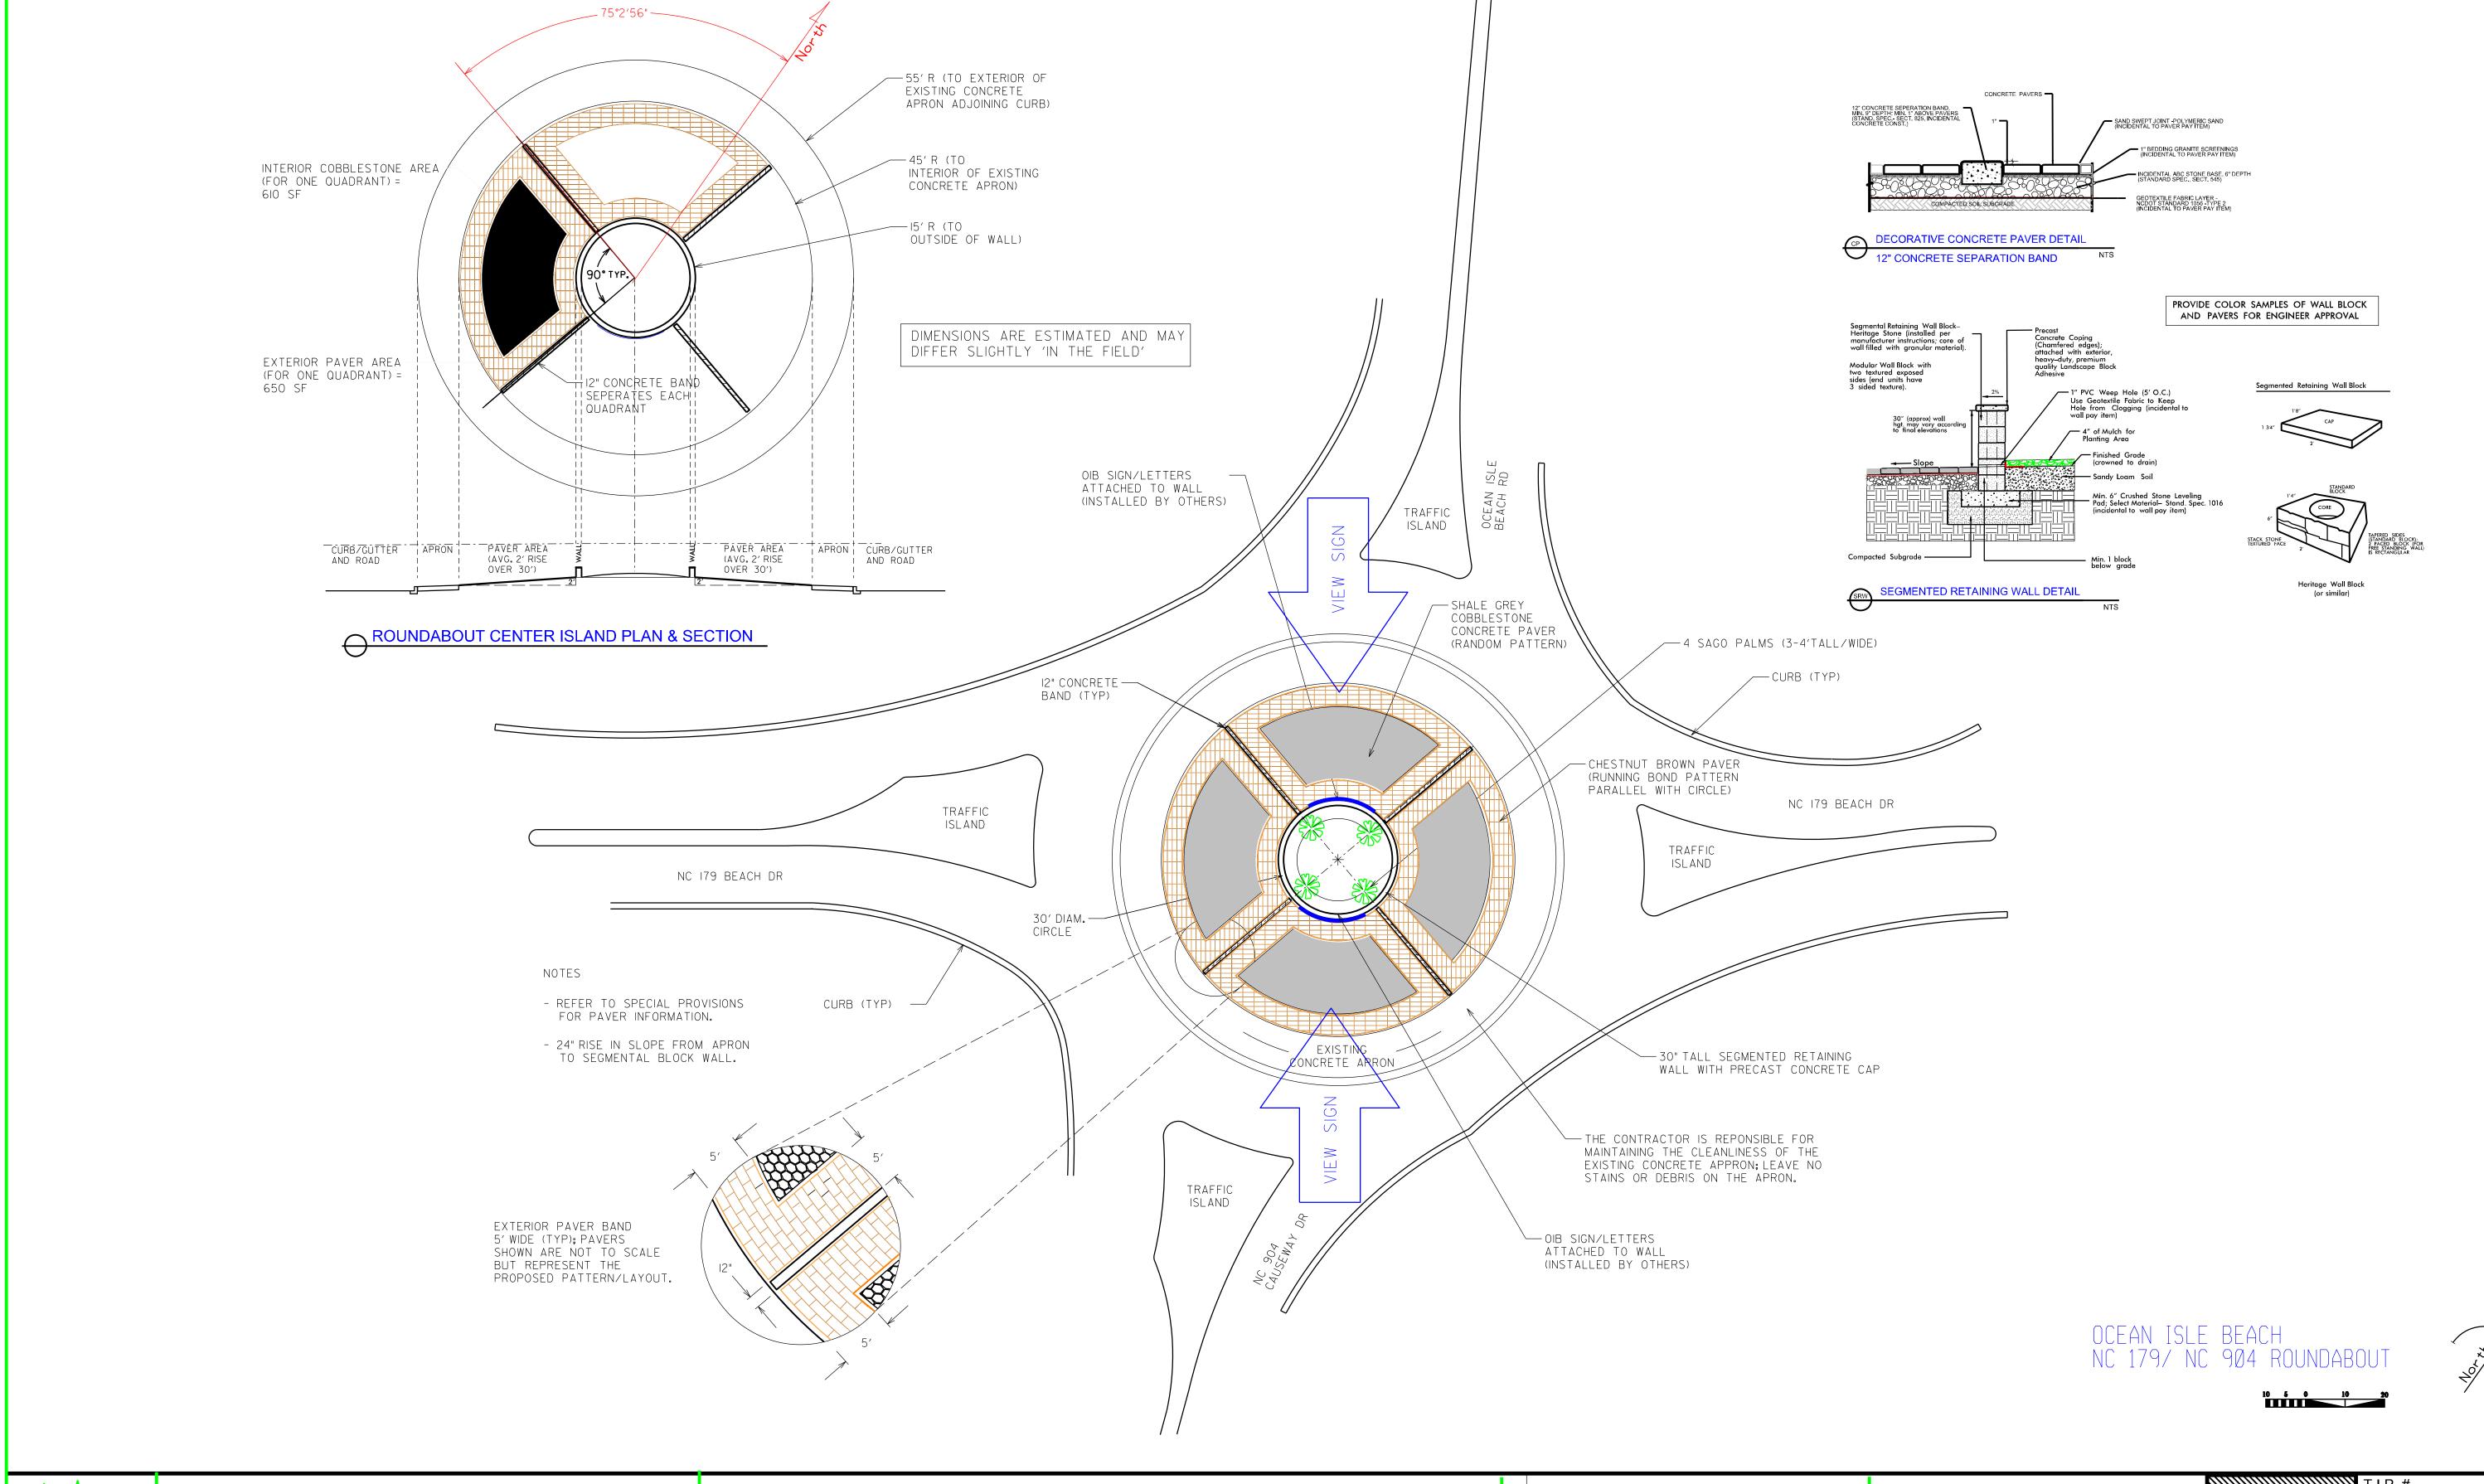

NCDOT - Roadside Environmental Unit

Aesthetic Engineering Section

1557 Mail Service Center Raleigh NC 27699-1557
ph: 919-707-2920 fax: 919-715-2554


http://www.ncdot.org/doh/operations/dp_chief_eng/roadside/


Roundabout @ NC 179 and NC 904 Landscape Development Plan Ocean Isle Beach, NC




ou:	prel. design date : Dec/2018	Roundabout Landscape
escripti	checked by & date :	Enhancements
sheet d	final design date :	



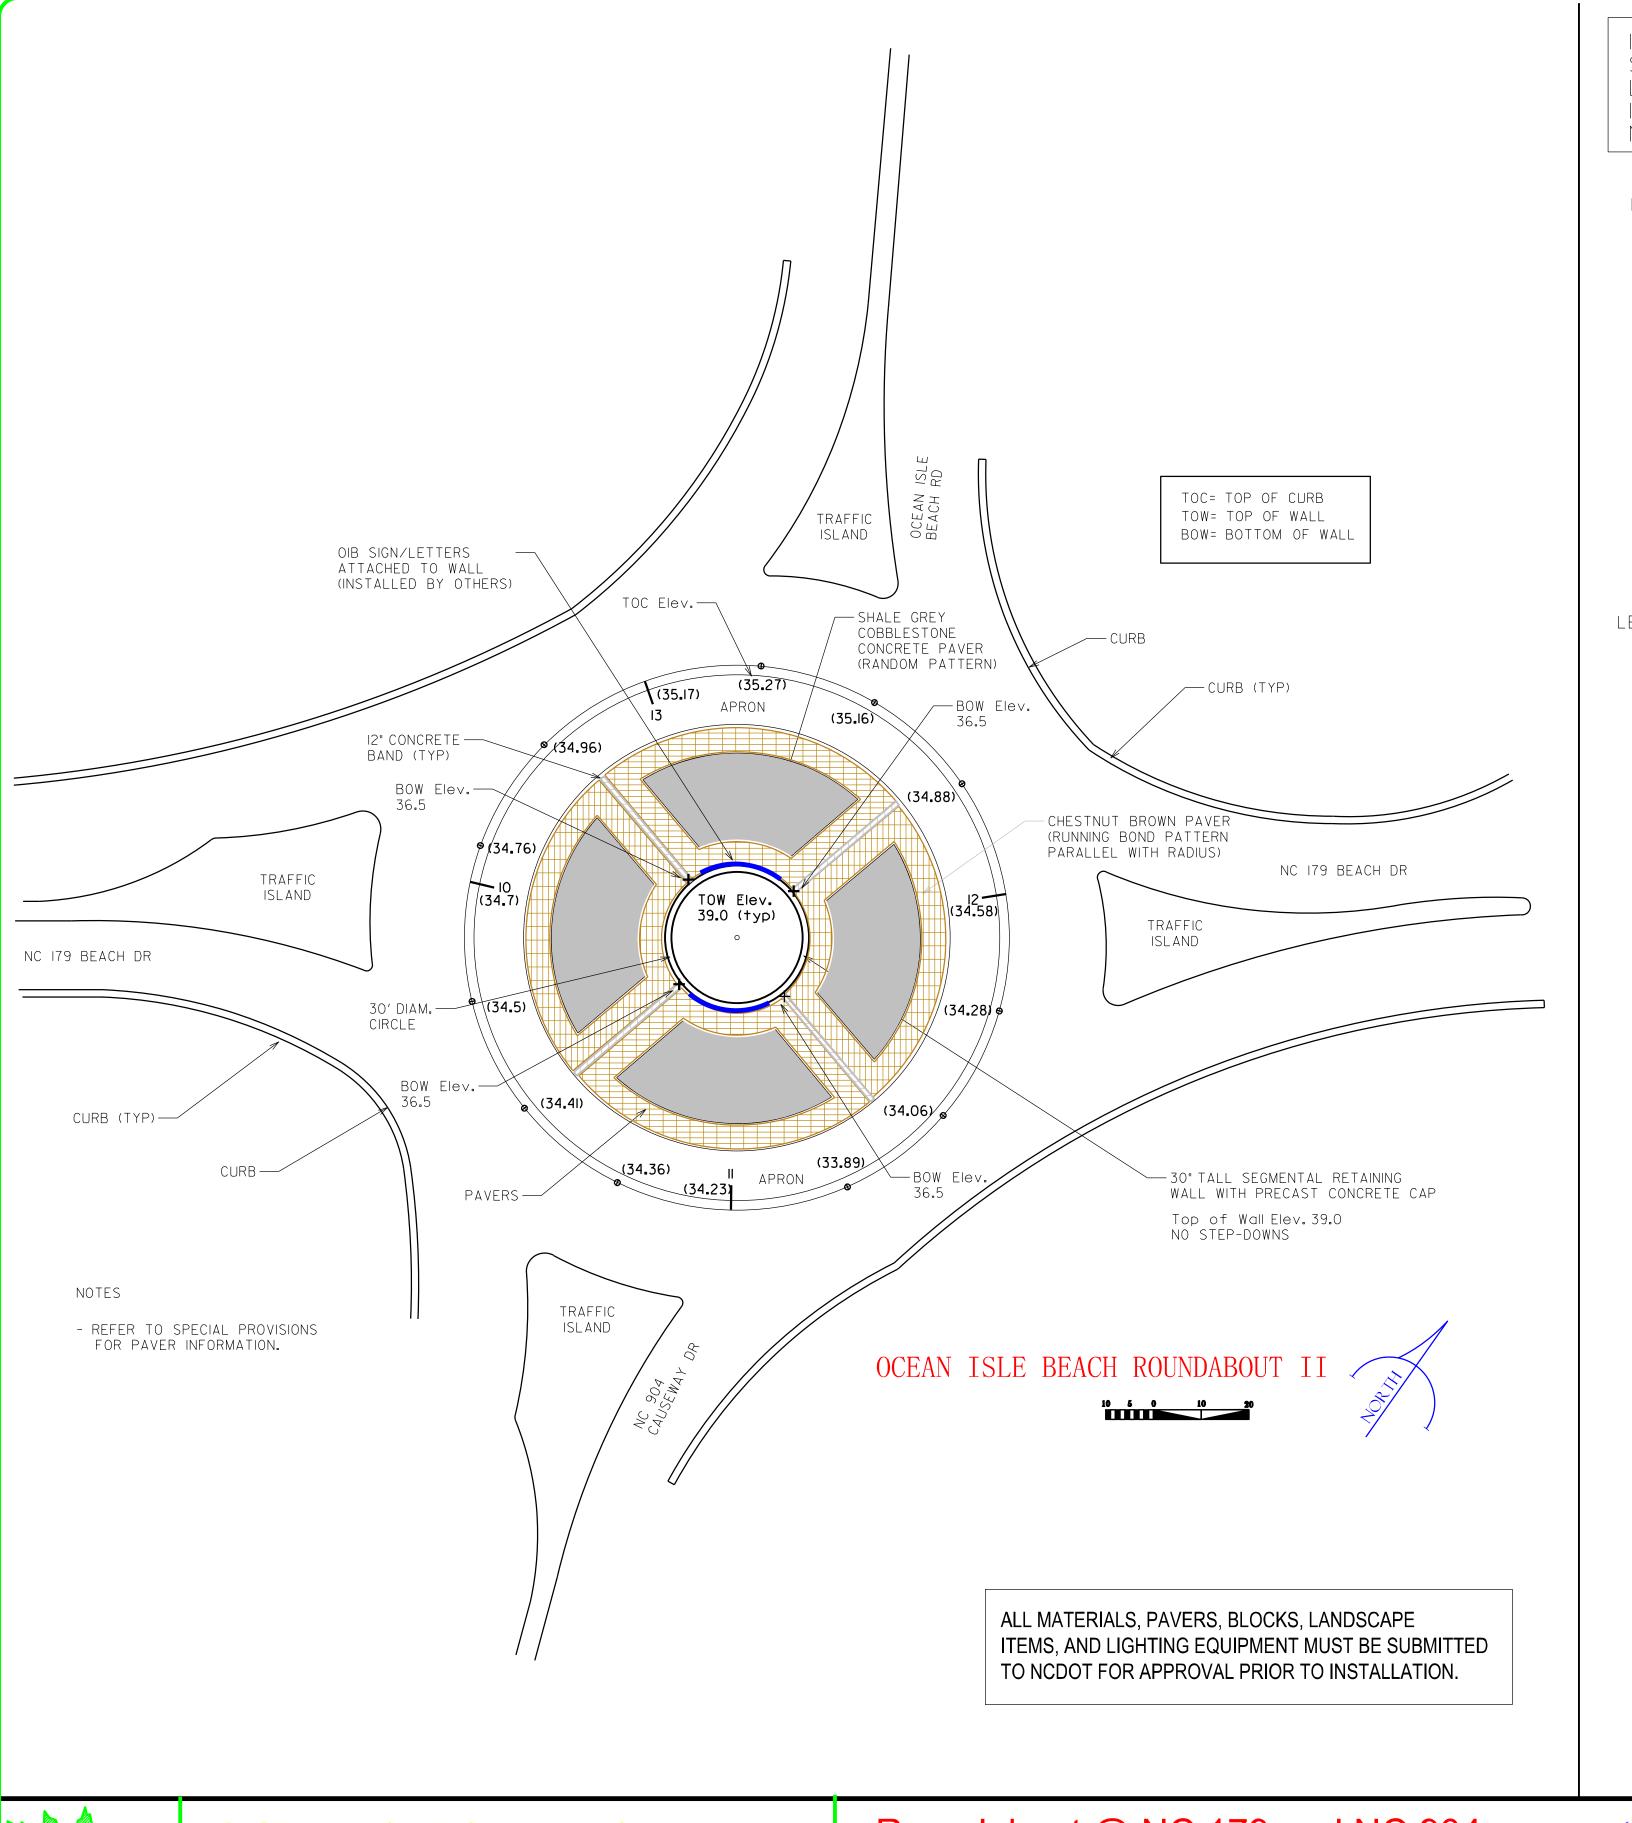

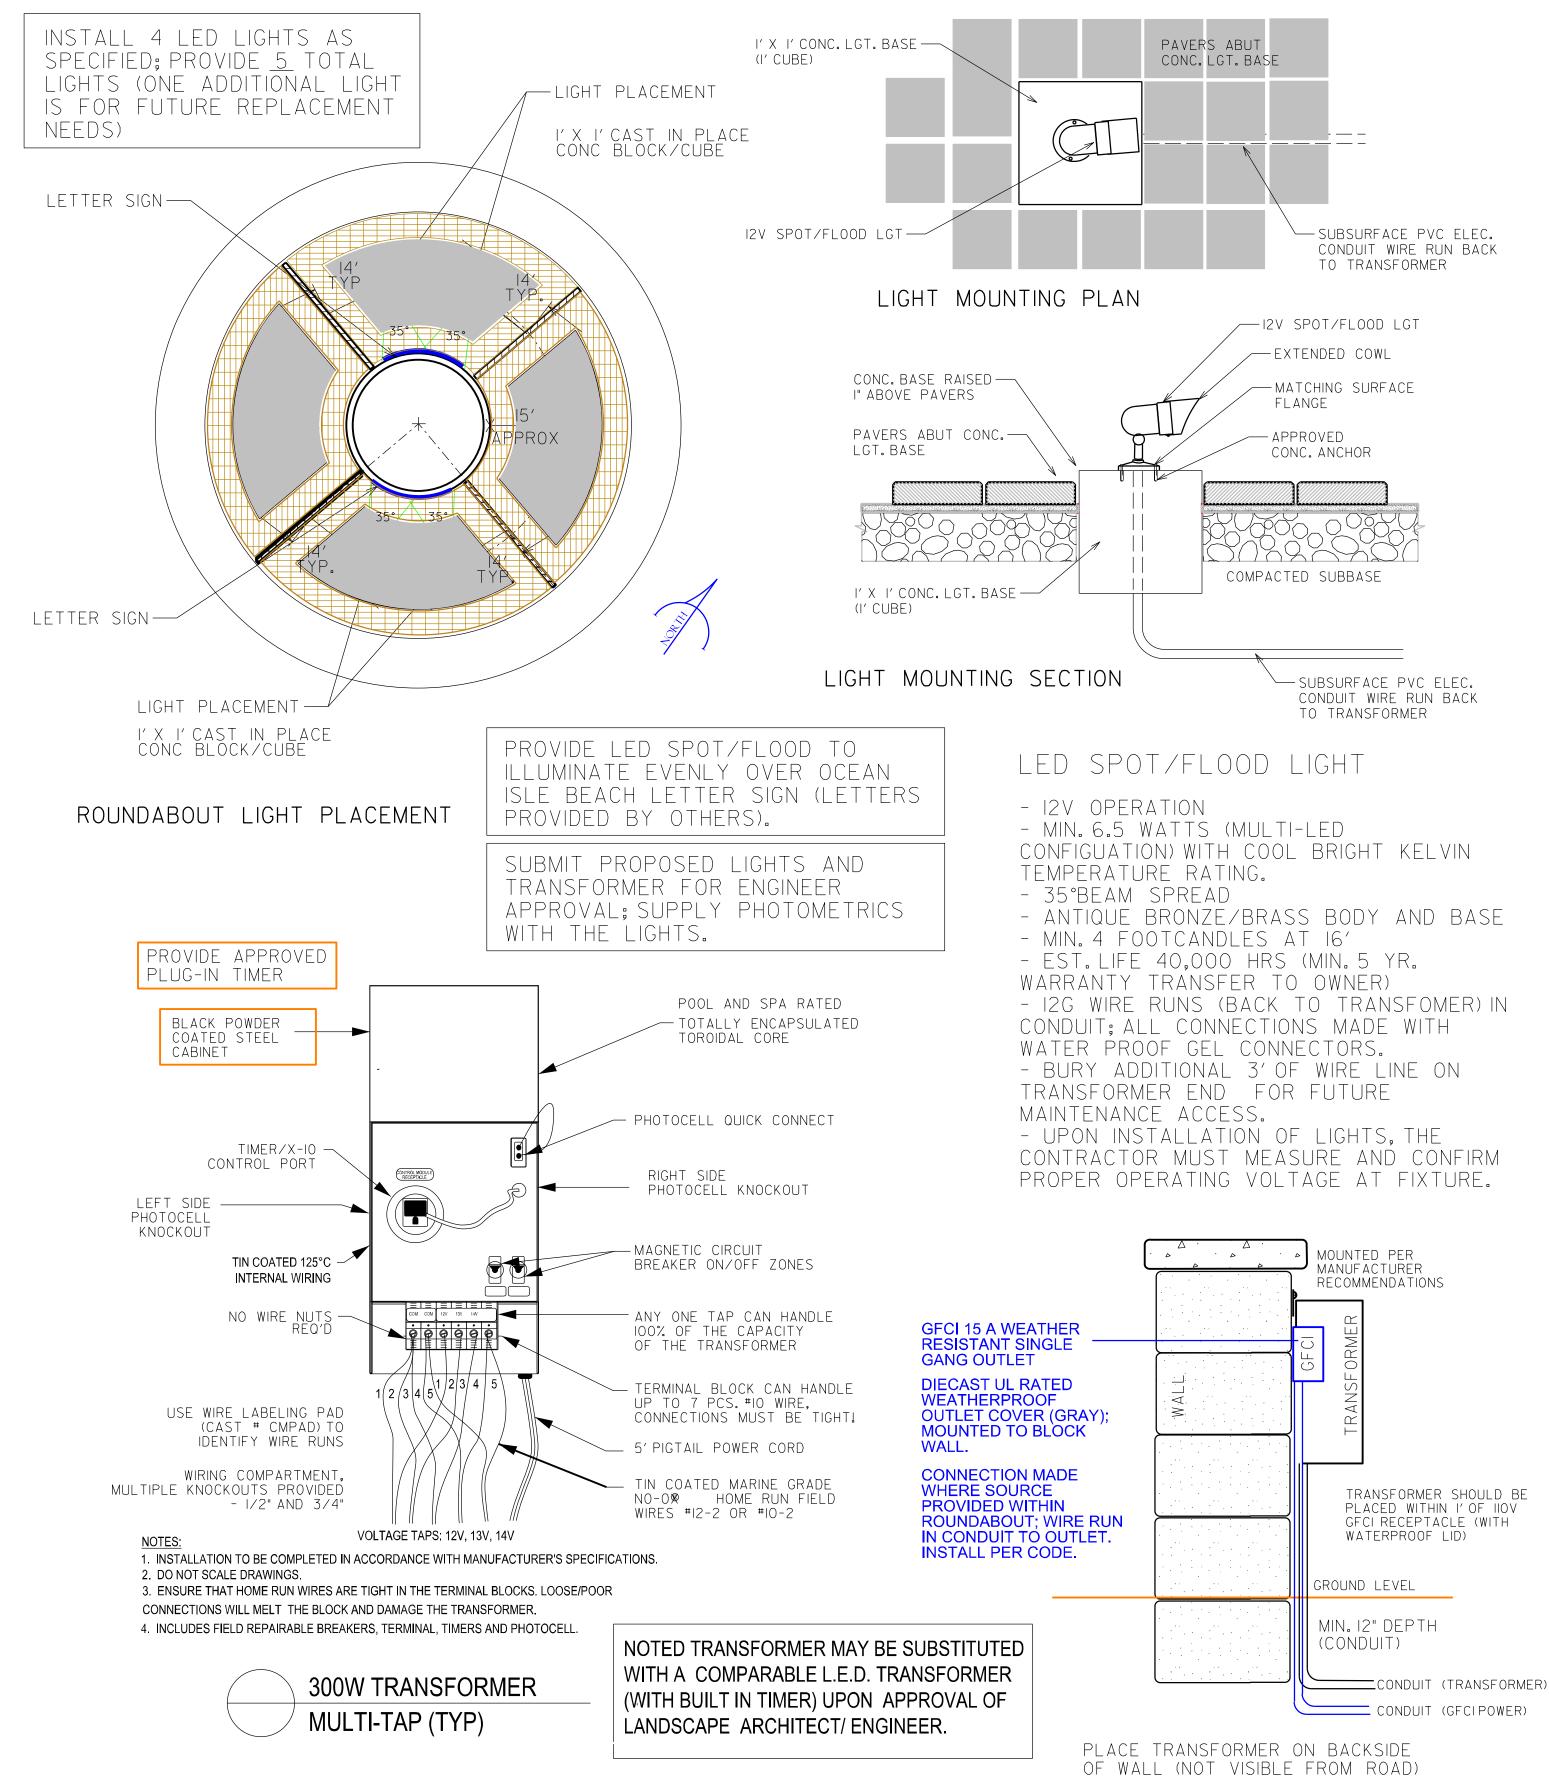

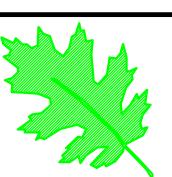

NCDOT - Roadside Environmental Unit

Aesthetic Engineering Section

http://www.ncdot.org/doh/operations/dp_chief_eng/roadside/

1557 Mail Service Center Raleigh NC 27699-1557 ph: 919-707-2920 fax: 919-715-2554


Roundabout @ NC 179 and NC 904 Landscape Development Plan Ocean Isle Beach, NC



prel. design date :	Dec/2018	Roundabout Landscape
checked by & date :		Enhancements
final design date :		SPOT ELEVATIONS &

LANDSCAPE LGT DETAILS

T.I.P. # WBS# FED I.D.# total sheet no: sheet no:

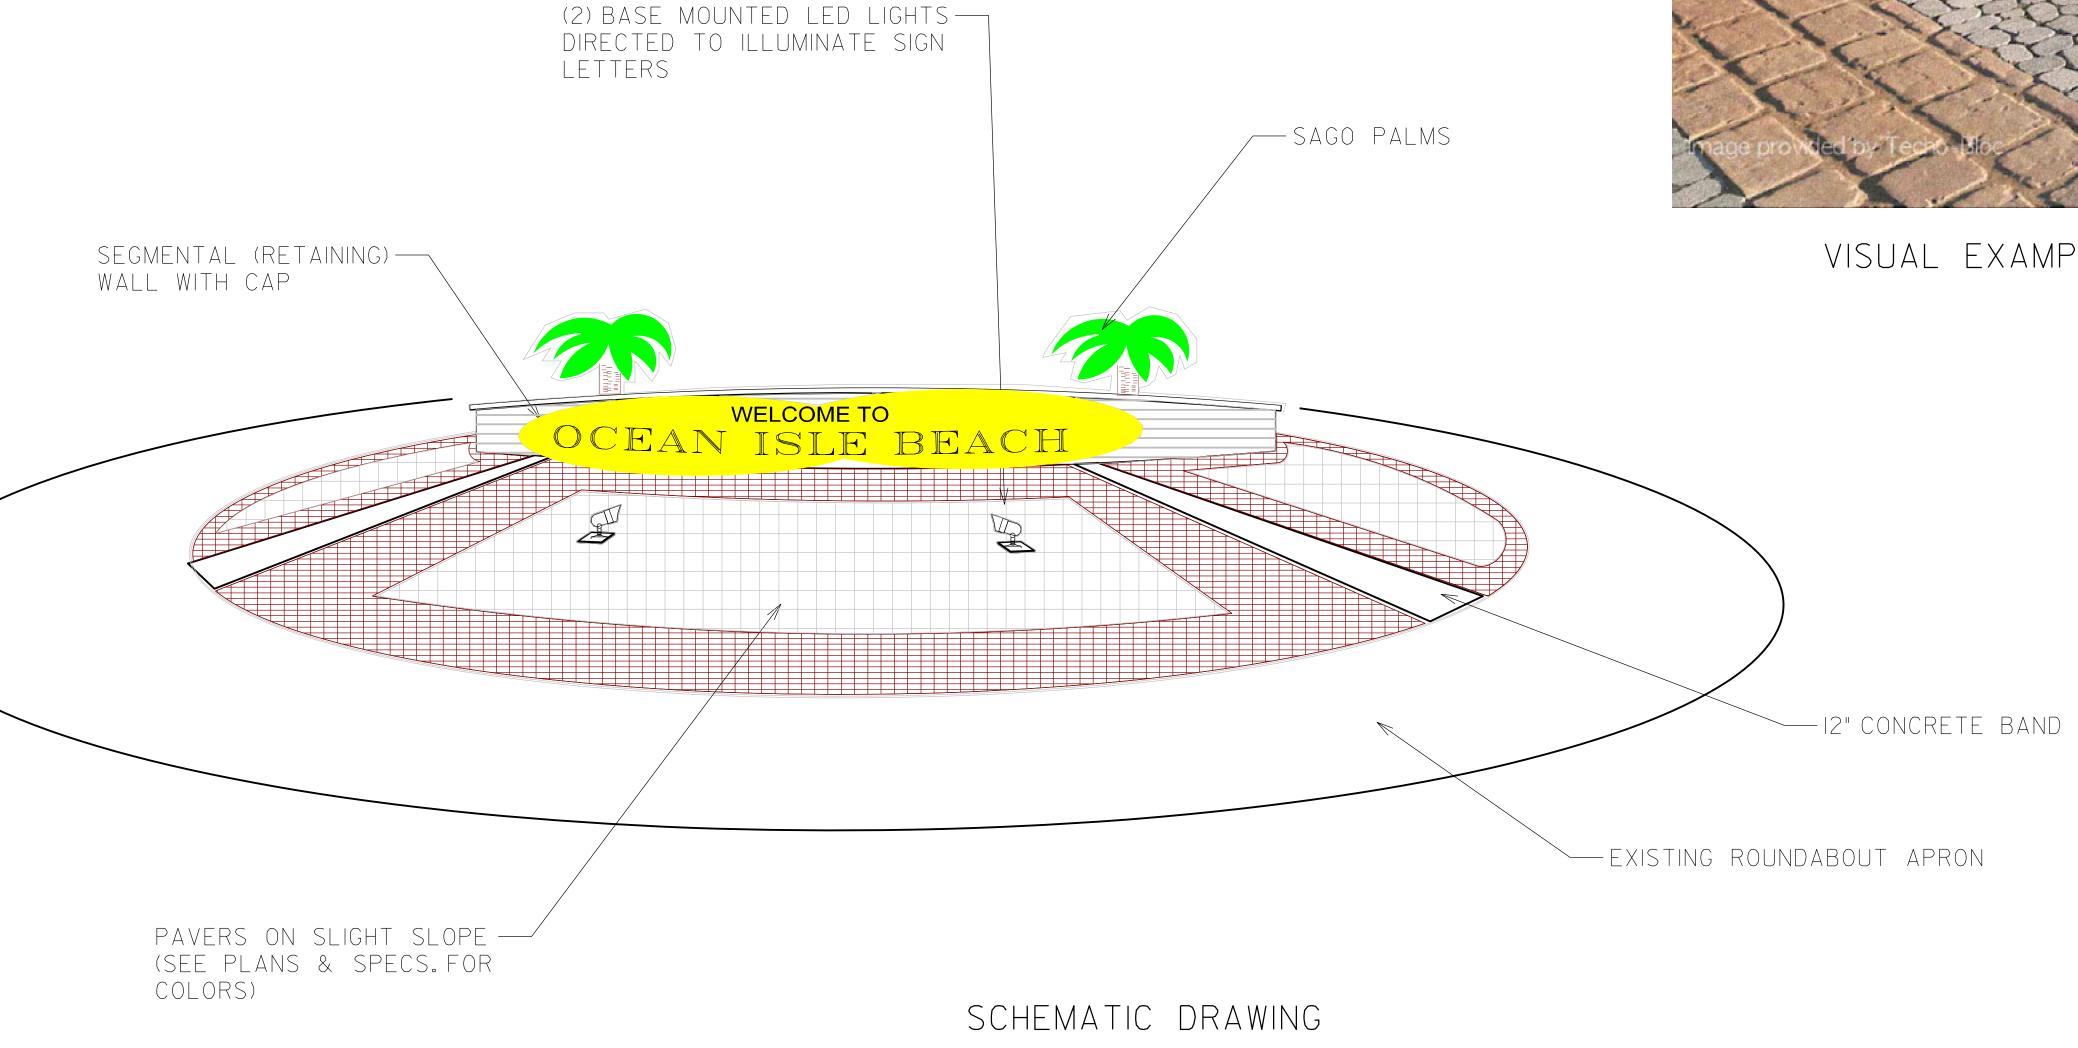



VISUAL EXAMPLE OF PAVER PATTERN & COLORS

NCDOT - Roadside Environmental Unit

Aesthgetic Engineering Section
1557 Mail Service Center Raleigh NC 27699-1557
ph: 919-707-2920 fax: 919-715-2554
http://www.ncdot.org/doh/operations/dp_chief_eng/roadside/

Roundabout @ NC 179 and NC 904 Landscape Development Plan Ocean Isle Beach, NC



sheet description:	_	prel. design date :	Mar/2019	Roundabout Landscape
	esc	checked by & date :		GRAPHIC IMAGES
	et	final design date :		

