



STATE OF NORTH CAROLINA  
DEPARTMENT OF TRANSPORTATION

ROY COOPER  
GOVERNOR

JAMES H. TROGDON, III  
SECRETARY

January 5, 2018

**Addendum No. 1**

RE: **DD00229**  
**Edgecombe County**

To Whom It May Concern:


Reference is made to the above-mentioned project. The following changes/additions/deletions have been made:

1. Reference was made to the 2012 NCDOT Standard Specifications on page 1 of the plan sheets. This project shall be constructed using the 2018 NCDOT Standard Specifications. Please replace Page 1 of the plan sheets with the attached Page 1.
2. The Boulder Placement Detail Typical on page 2 of the plan sheets states that stone will be provided by NCDOT. No stone will be provided by the Department. Please replace Page 2 of the plan sheets with the attached Page 2.

**This sheet and attachments shall be made a part of the plans and bid documents and shall be submitted with the bid. Bids submitted without the addenda and attachments will be considered non-responsive.**

If there are any questions, please contact me at (252) 640-6433.


Sincerely,

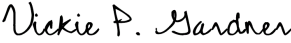DocuSigned by:  
  
BD9FE36C1AA642B...  
1/5/2018

Vickie P. Gardner  
Division Four Proposals Engineer


VPG/  
Attachments



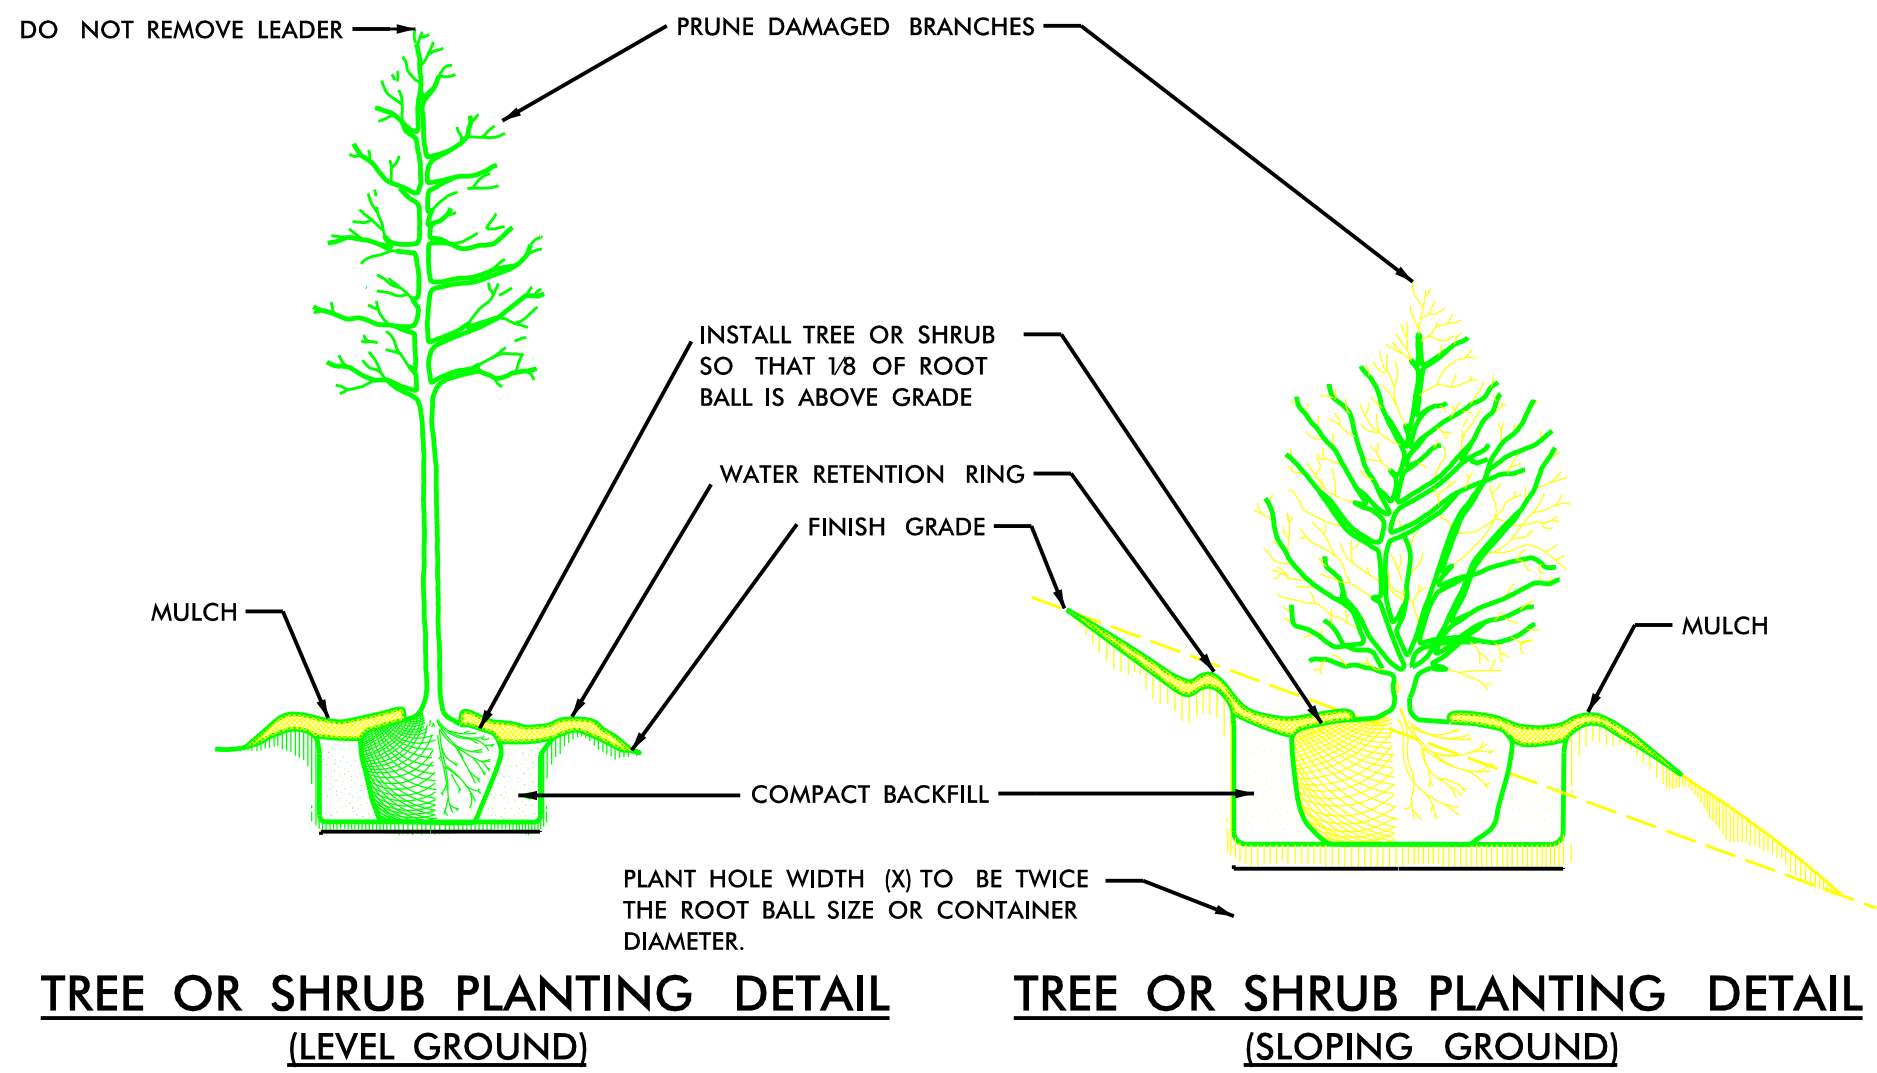


**TREE OR SHRUB PLANTING DETAIL**  
(LEVEL GROUND)


**TREE OR SHRUB PLANTING DETAIL**  
(SLOPING GROUND)

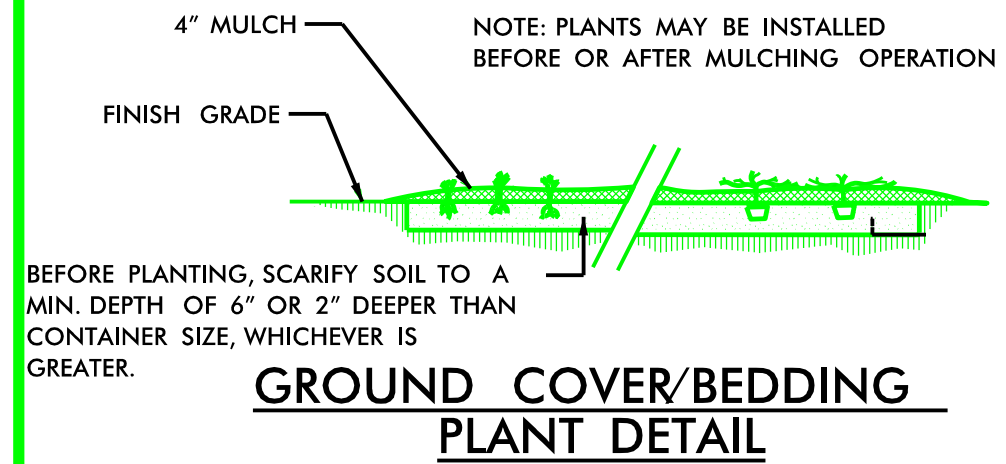

**GROUND COVER/BEDDING PLANT DETAIL**

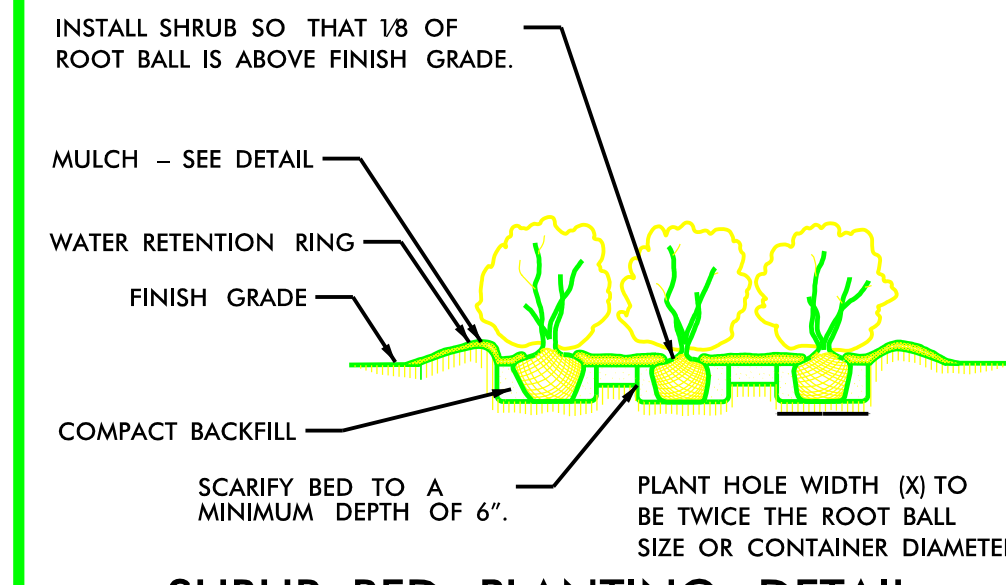


**SHRUB BED PLANTING DETAIL**

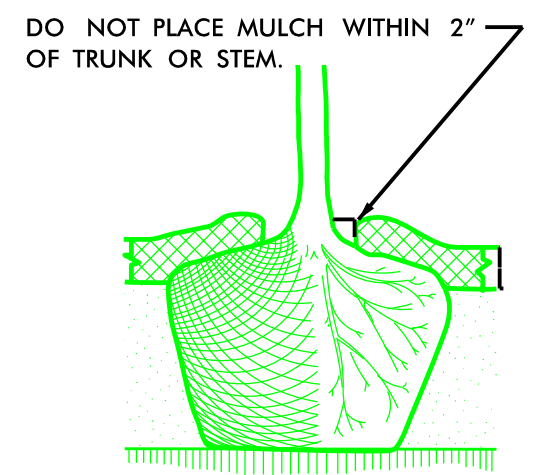

**MULCH DETAIL**

**NOTES:**

- SCHEDULE FOR PLANT HOLE SIZE: PLANT HOLE WIDTH (X) TO BE TWICE THE ROOT BALL SIZE OR CONTAINER DIAMETER.
- SEE STANDARD SPECIFICATIONS FOR PLANT BED FUMIGATION AND HERBICIDAL TREATMENT.
- APPLY FERTILIZER AT PLANTING TIME IN THE FORM OF A SLOW RELEASE PELLET OR TABLET. APPLY AT RATE RECOMMENDED BY MANUFACTURER. BOTH RATE AND FORMULATION MUST BE APPROVED BY FIELD ENGINEER PRIOR TO APPLICATION.
- REMOVE WIRE BASKET AND FOLD BURLAP BACK FROM TOP OF ROOT BALL BEFORE BACKFILLING IS COMPLETE.
- ALL PRUNING TO FOLLOW STANDARD ARBORICULTURAL PRACTICES AS SPECIFIED BY INTERNATIONAL SOCIETY OF ARBORICULTURE.
- DO NOT ATTEMPT TO STRAIGHTEN A TREE THAT HAS BEEN PLANTED AT AN ANGLE WITH THE USE OF STAKING OR GUYING. DIG TREE AND REPLANT TO UPRIGHT POSITION.

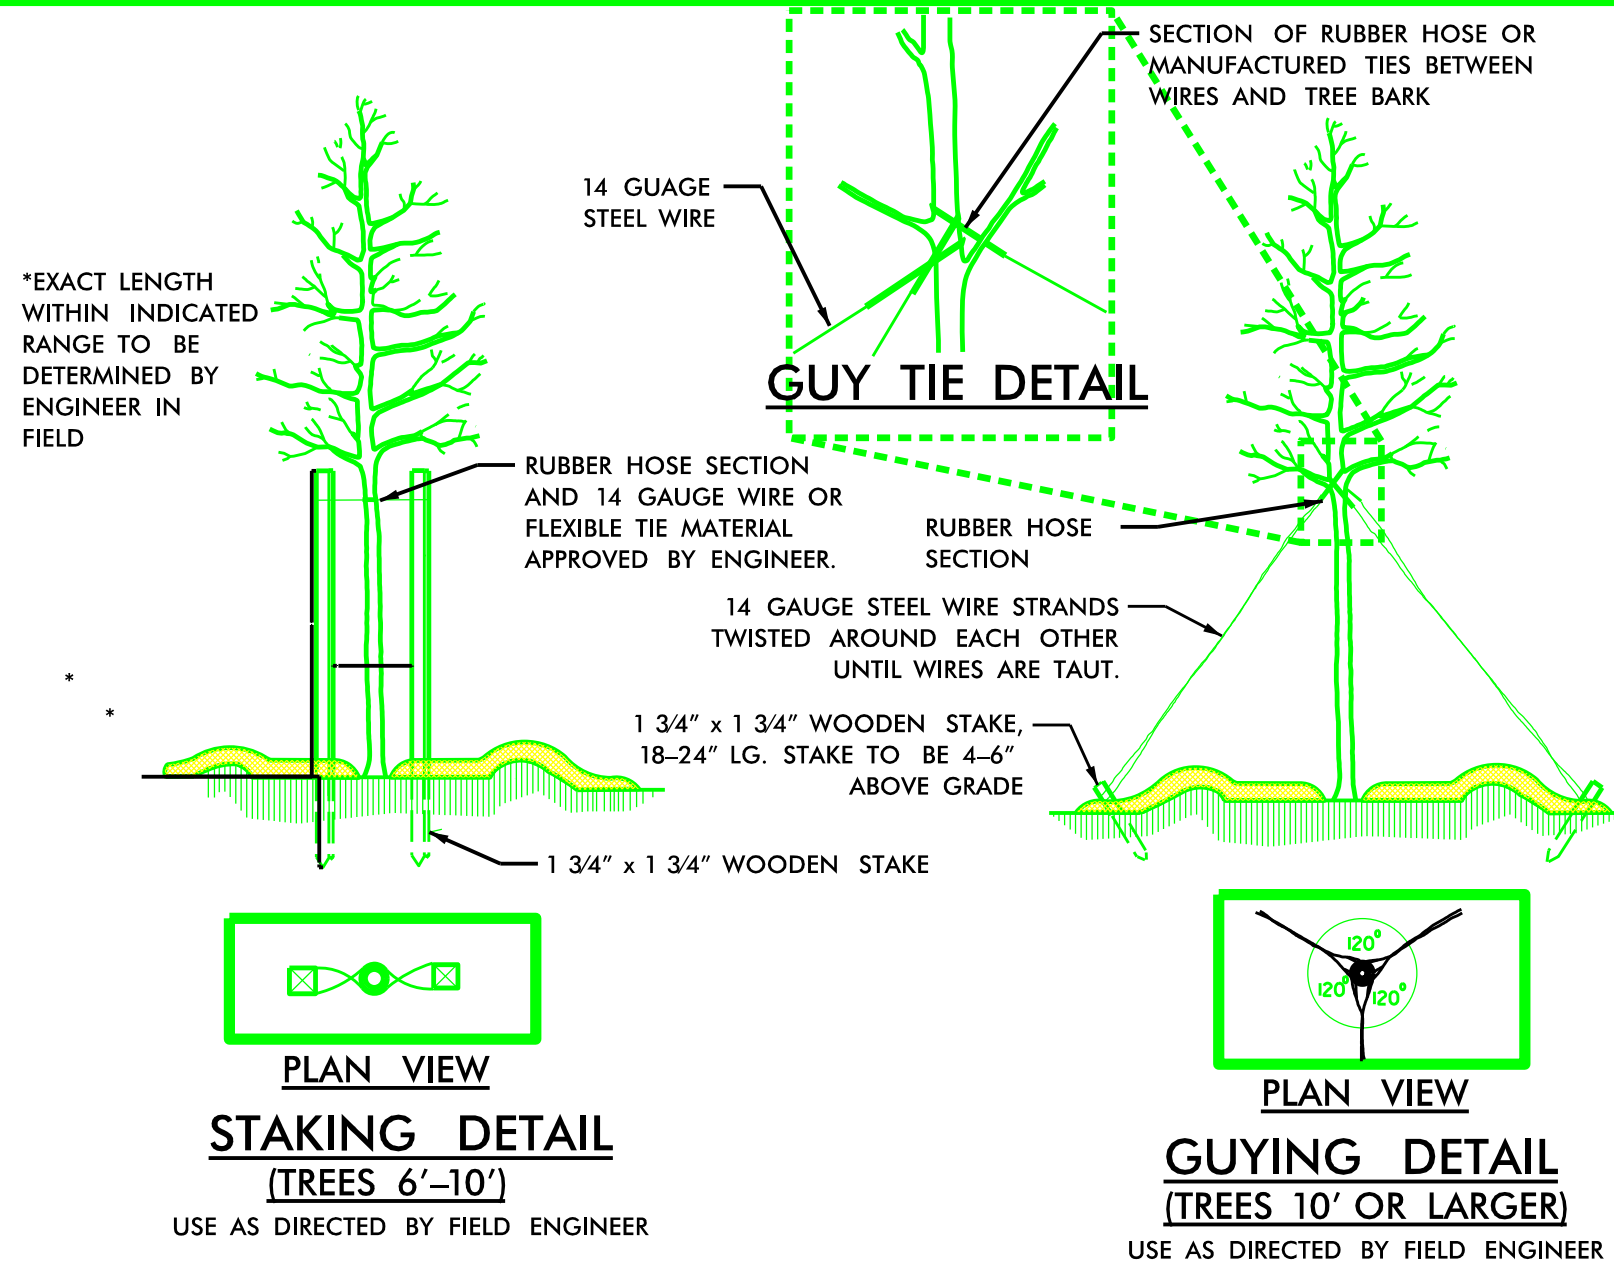


**STAKING DETAIL**  
(TREES 6'-10')


USE AS DIRECTED BY FIELD ENGINEER

**GUYING DETAIL**  
(TREES 10' OR LARGER)

USE AS DIRECTED BY FIELD ENGINEER

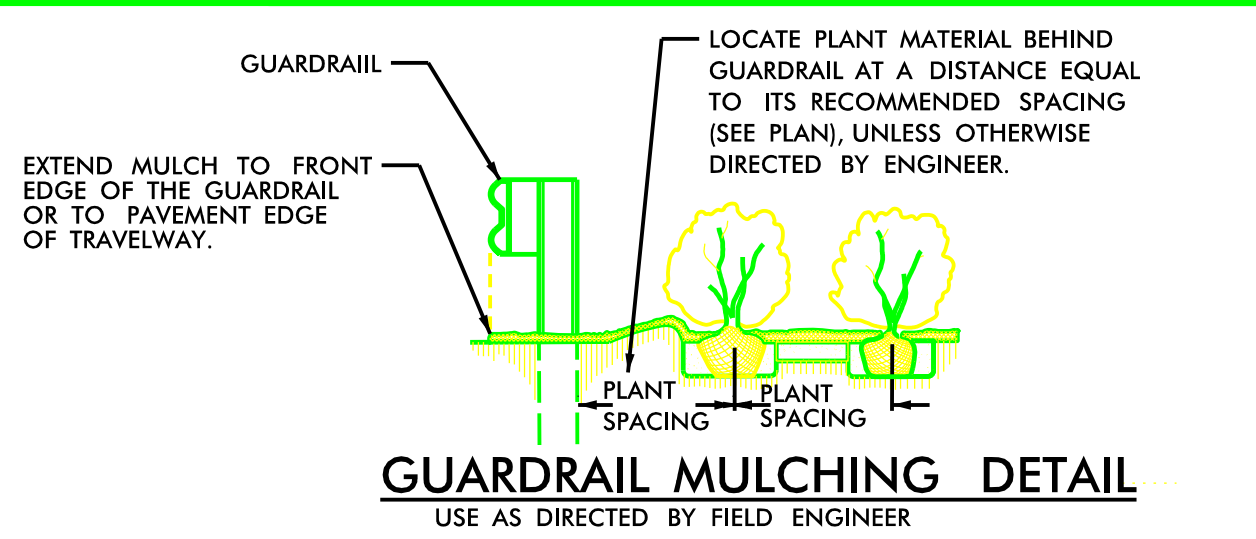


**GUARDRAIL MULCHING DETAIL**  
USE AS DIRECTED BY FIELD ENGINEER

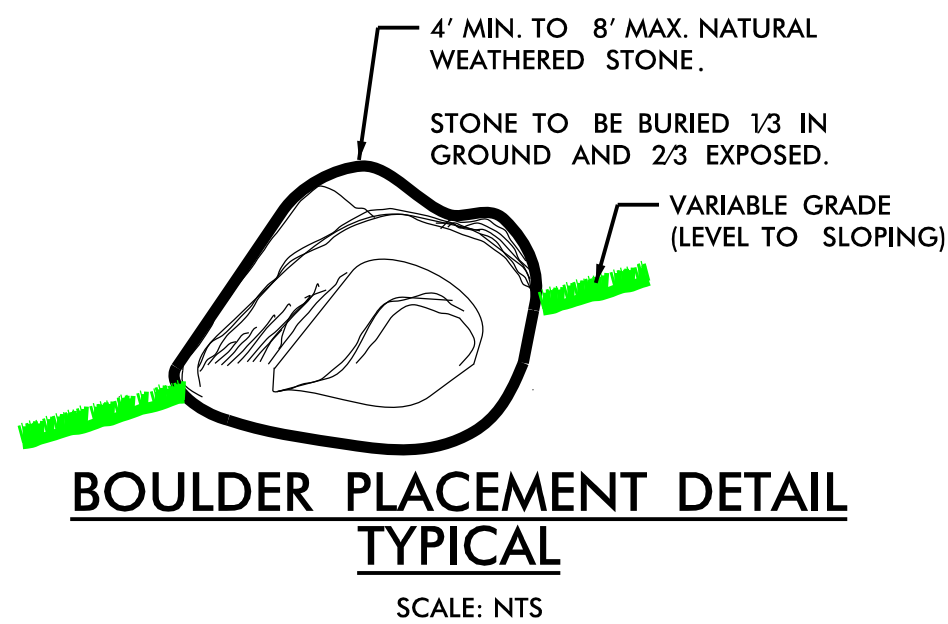

**BOULDER PLACEMENT DETAIL**  
TYPICAL

SCALE: NTS

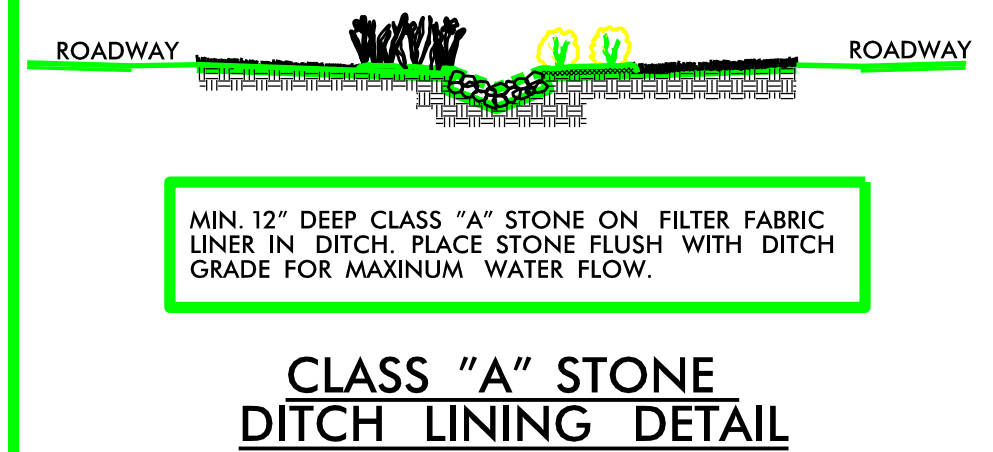

**CLASS "A" STONE DITCH LINING DETAIL**

