

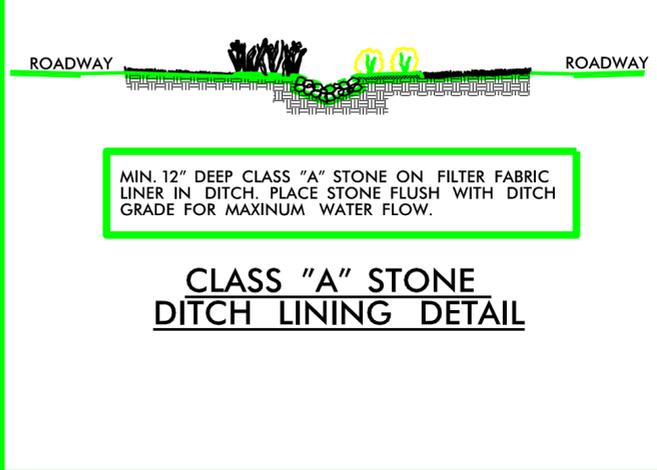
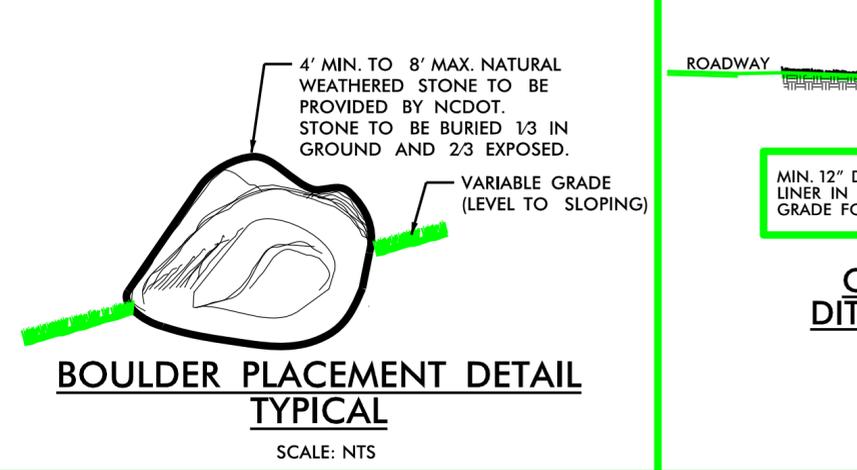
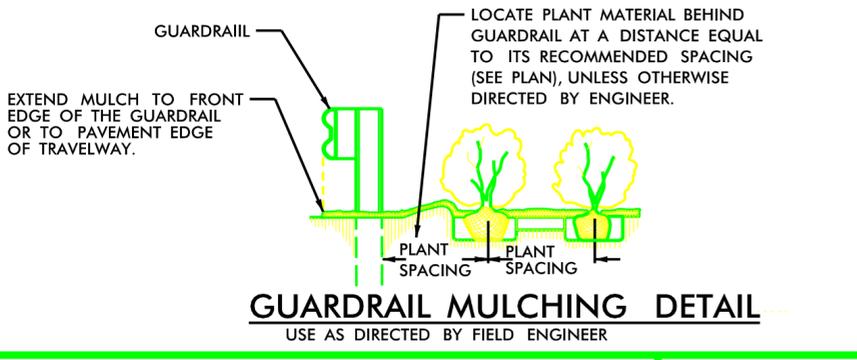


**NOTES:**

- SCHEDULE FOR PLANT HOLE SIZE: PLANT HOLE WIDTH (X) TO BE TWICE THE ROOT BALL SIZE OR CONTAINER DIAMETER.
- SEE STANDARD SPECIFICATIONS FOR PLANT BED FUMIGATION AND HERBICIDAL TREATMENT.
- APPLY FERTILIZER AT PLANTING TIME IN THE FORM OF A SLOW RELEASE PELLET OR TABLET. APPLY AT RATE RECOMMENDED BY MANUFACTURER. BOTH RATE AND FORMULATION MUST BE APPROVED BY FIELD ENGINEER PRIOR TO APPLICATION.
- REMOVE WIRE BASKET AND FOLD BURLAP BACK FROM TOP OF ROOT BALL BEFORE BACKFILLING IS COMPLETE.
- ALL PRUNING TO FOLLOW STANDARD ARBORICULTURAL PRACTICES AS SPECIFIED BY INTERNATIONAL SOCIETY OF ARBORICULTURE.
- DO NOT ATTEMPT TO STRAIGHTEN A TREE THAT HAS BEEN PLANTED AT AN ANGLE WITH THE USE OF STAKING OR GUYING. DIG TREE AND REPLANT TO UPRIGHT POSITION.

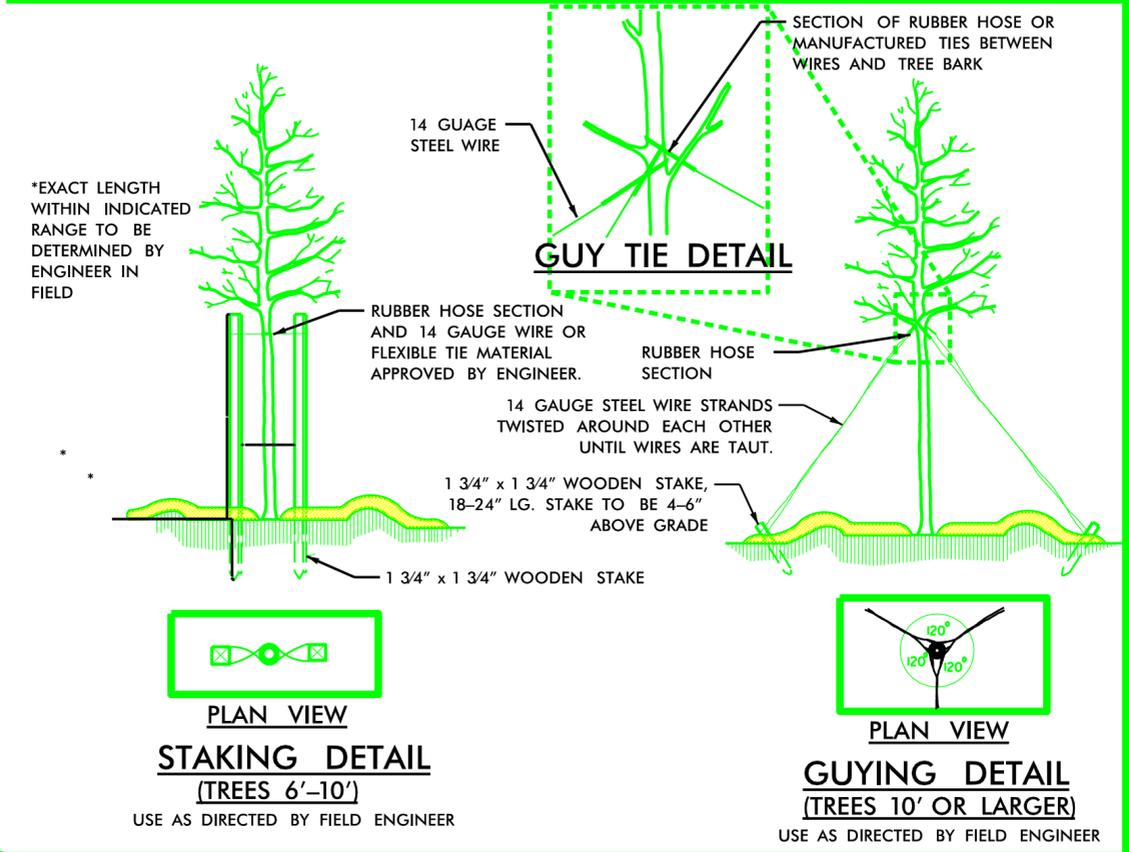

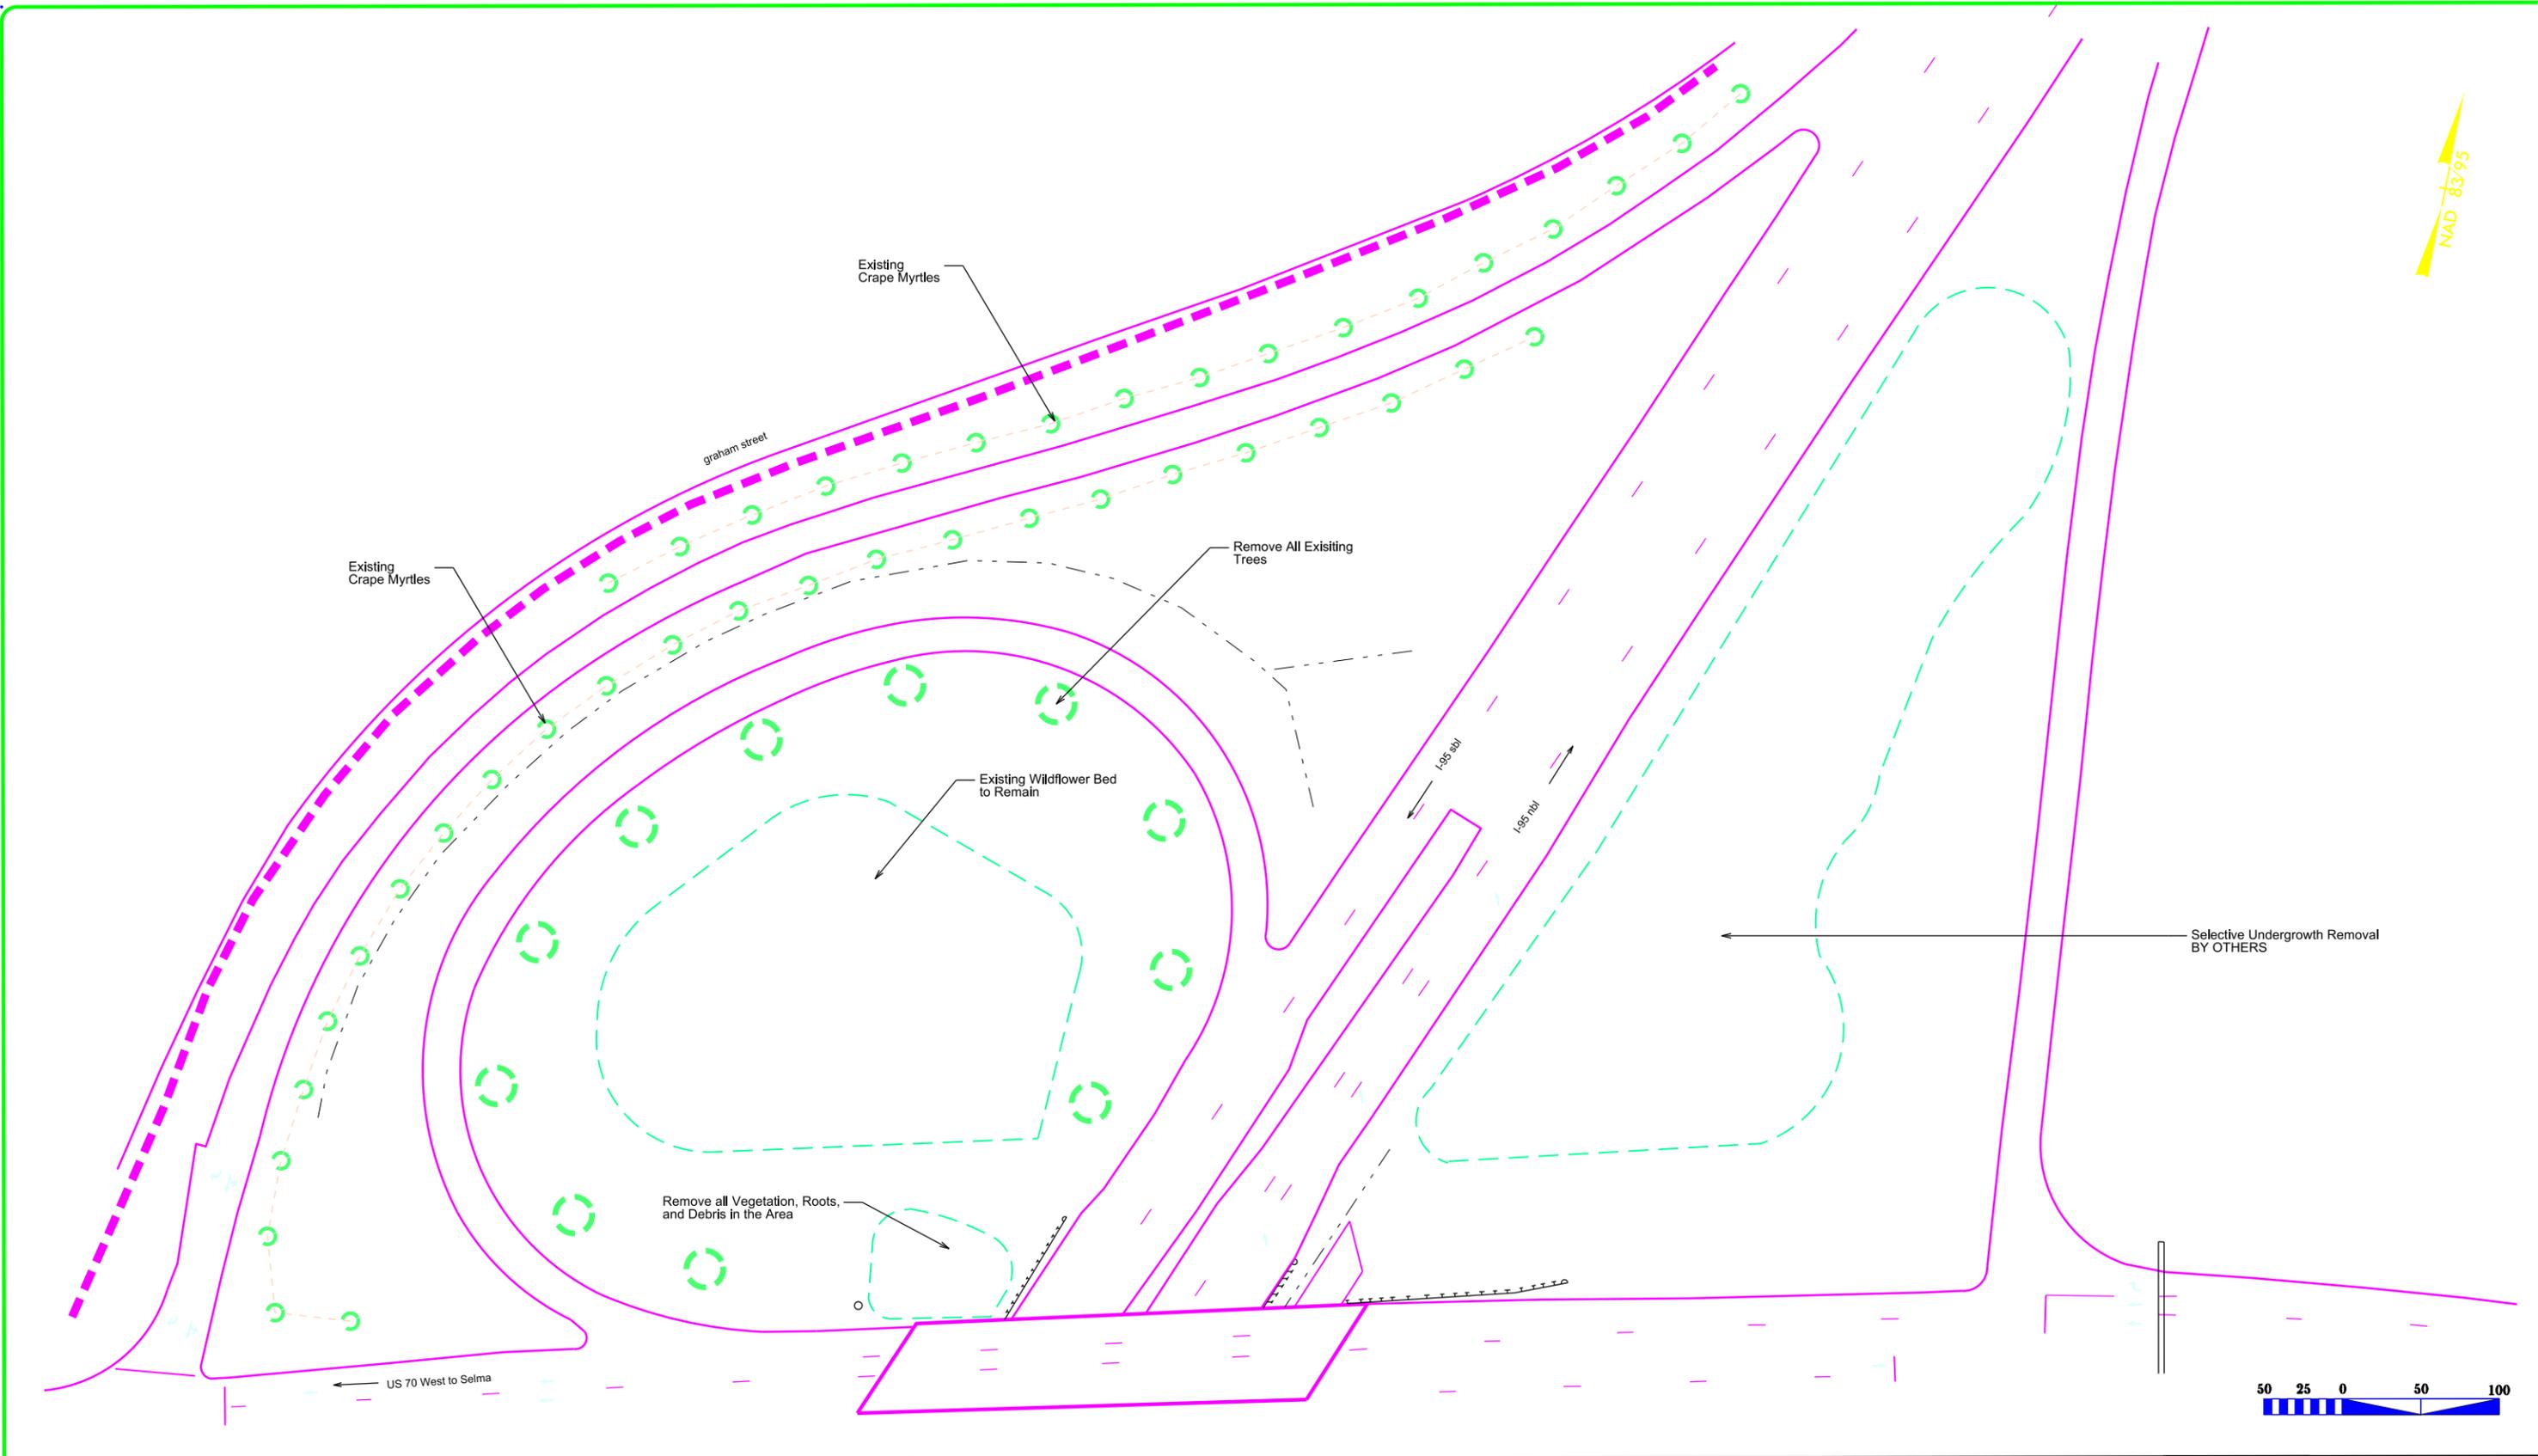


 NCDOT - ROADSIDE ENVIRONMENTAL UNIT  
**LANDSCAPE DESIGN & DEVELOPMENT**  
 1557 MAIL SERVICE CENTER, RALEIGH, NC 27699-1557  
 PH: 919-707-2920 FAX: 919-715-2554  
[http://www.ncdot.org/doh/operations/dp\\_chief\\_eng/roadside/](http://www.ncdot.org/doh/operations/dp_chief_eng/roadside/)

**I-95 and US 70**  
**Johnston County**  
 project #:


reu engineer :  


sheet description:  
**Demolition Plan**  
**Landscape Enhancement**

prel design date: **August 2015**  
 checked by & date: **BKopetsky**  
 final design date: **Dec 2016**



sheet no :  
**L-3**  
 total sheet no :  
**6**

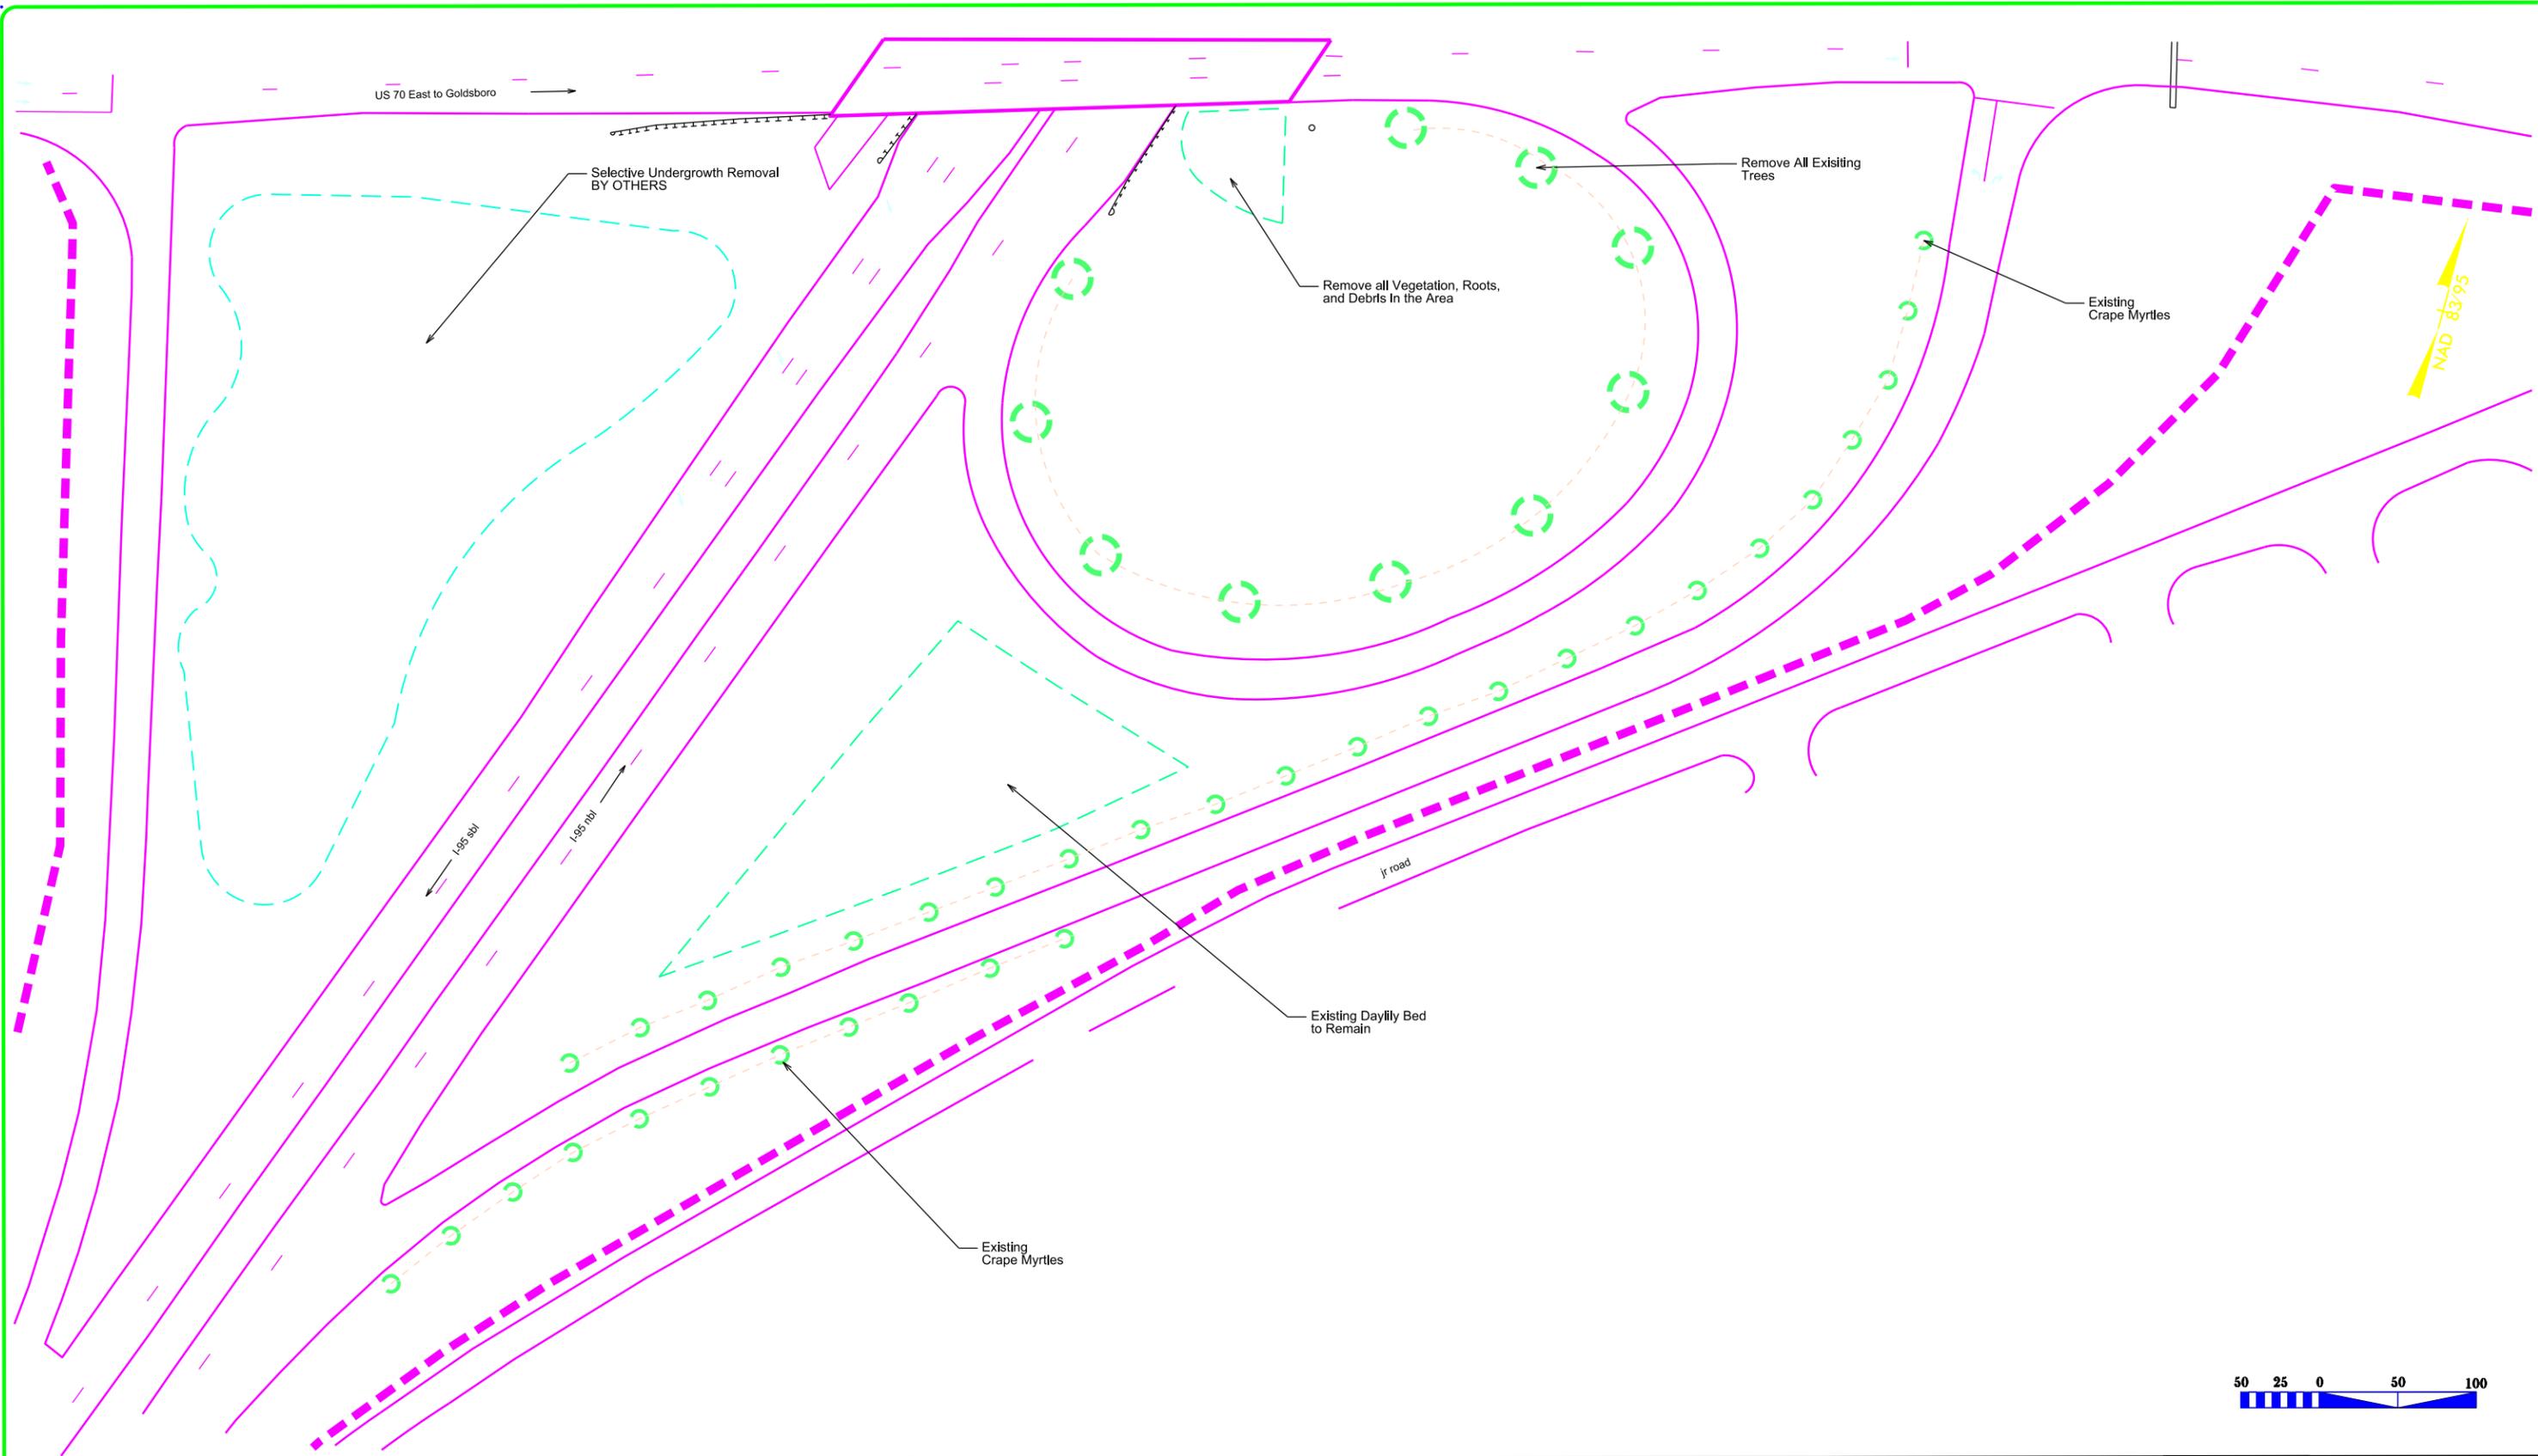

NCDOT - ROADSIDE ENVIRONMENTAL UNIT

**LANDSCAPE DESIGN & DEVELOPMENT**

1557 MAIL SERVICE CENTER, RALEIGH, NC 27699-1557  
 PH: 919-707-2920 FAX: 919-715-2554

[http://www.ncdot.org/doh/operations/dp\\_chief\\_eng/roadside/](http://www.ncdot.org/doh/operations/dp_chief_eng/roadside/)

**I-95 and US 70  
 Johnston County**

project #:


reu engineer :

*B. Minter Sr.*

sheet description:

**Demolition Plan**  
**Landscape Enhancement**

prel design date: **August 2015**  
 checked by & date: **BKopetsky**  
 final design date: **Dec 2016**

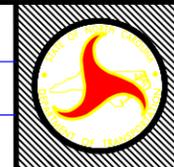


sheet no :

**L-4**

total sheet no :

**6**

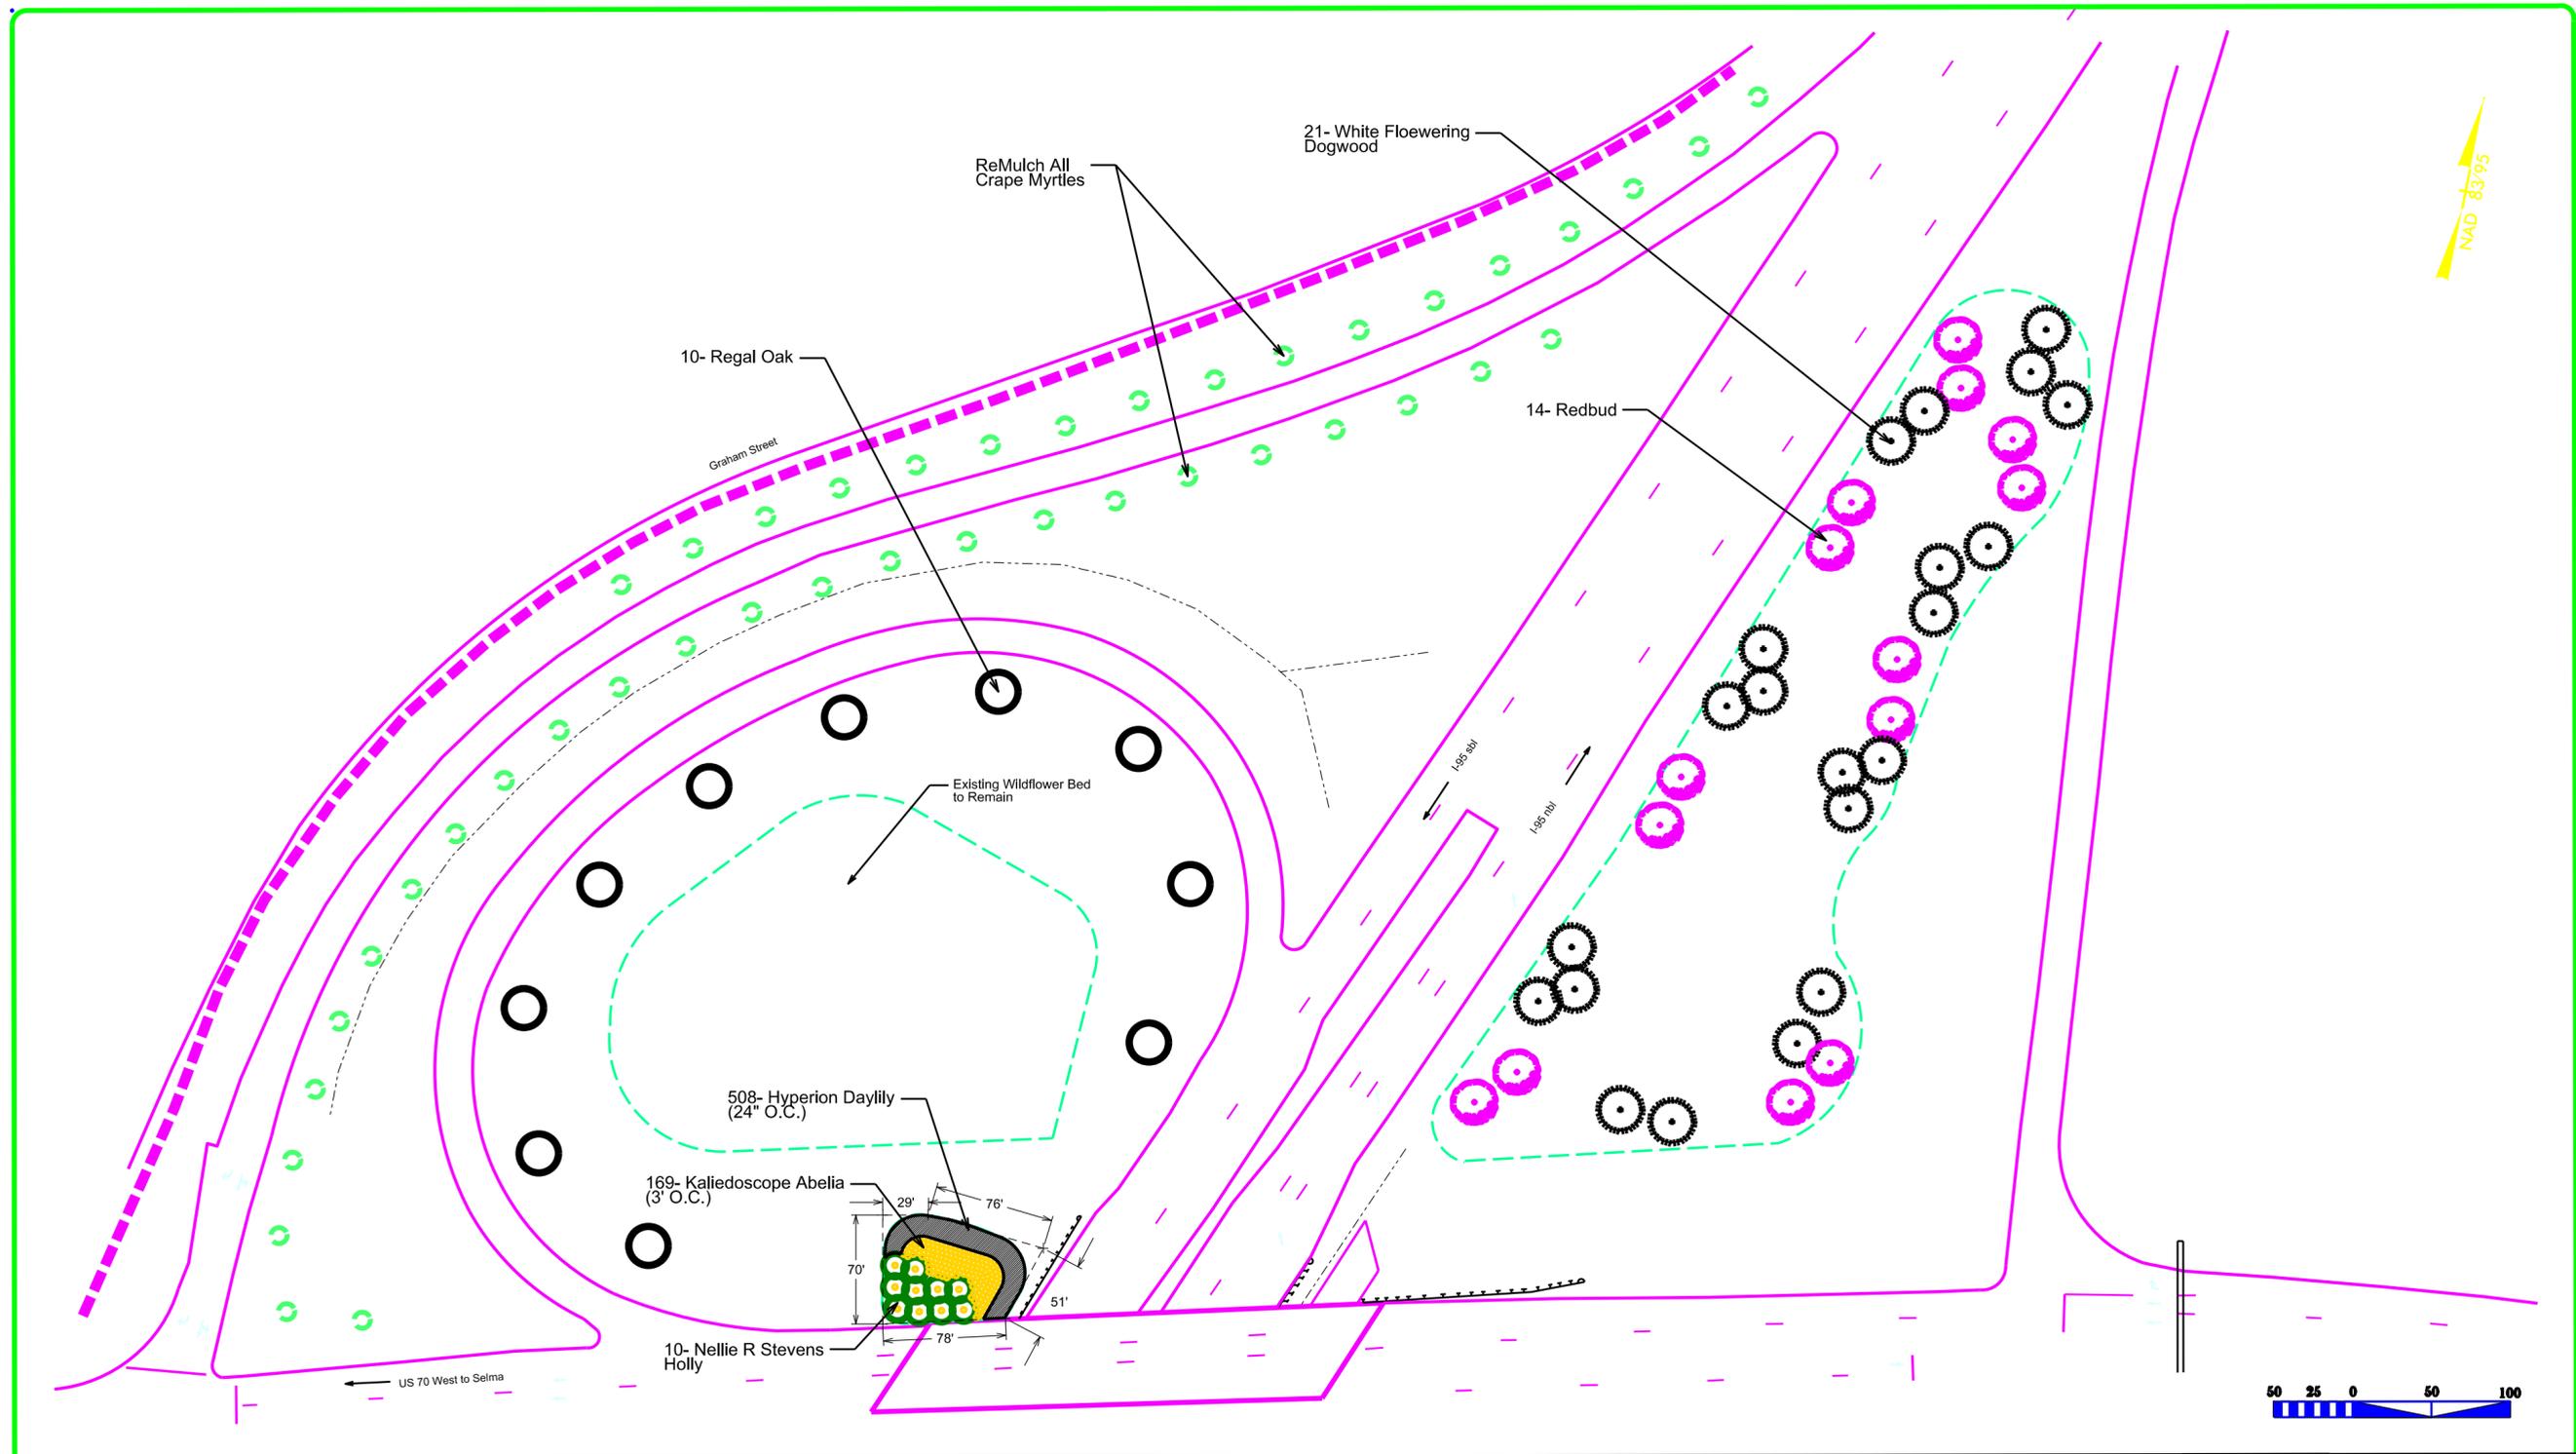

NCDOT - ROADSIDE ENVIRONMENTAL UNIT  
**LANDSCAPE DESIGN & DEVELOPMENT**  
 1557 MAIL SERVICE CENTER, RALEIGH, NC 27699-1557  
 PH: 919-707-2920 FAX: 919-715-2554  
[http://www.ncdot.org/doh/operations/dp\\_chief\\_eng/roadside/](http://www.ncdot.org/doh/operations/dp_chief_eng/roadside/)

**I-95 and US 70  
 Johnston County**  
 project #:


reu engineer  
*B. Minter Sr.*

sheet description:	Planting Plans
	Landscape Enhancement

prel design date:	August 2015
checked by & date:	BKopetsky
final design date:	Dec 2016



sheet no :  
**L-5**  
 total sheet no :  
 6

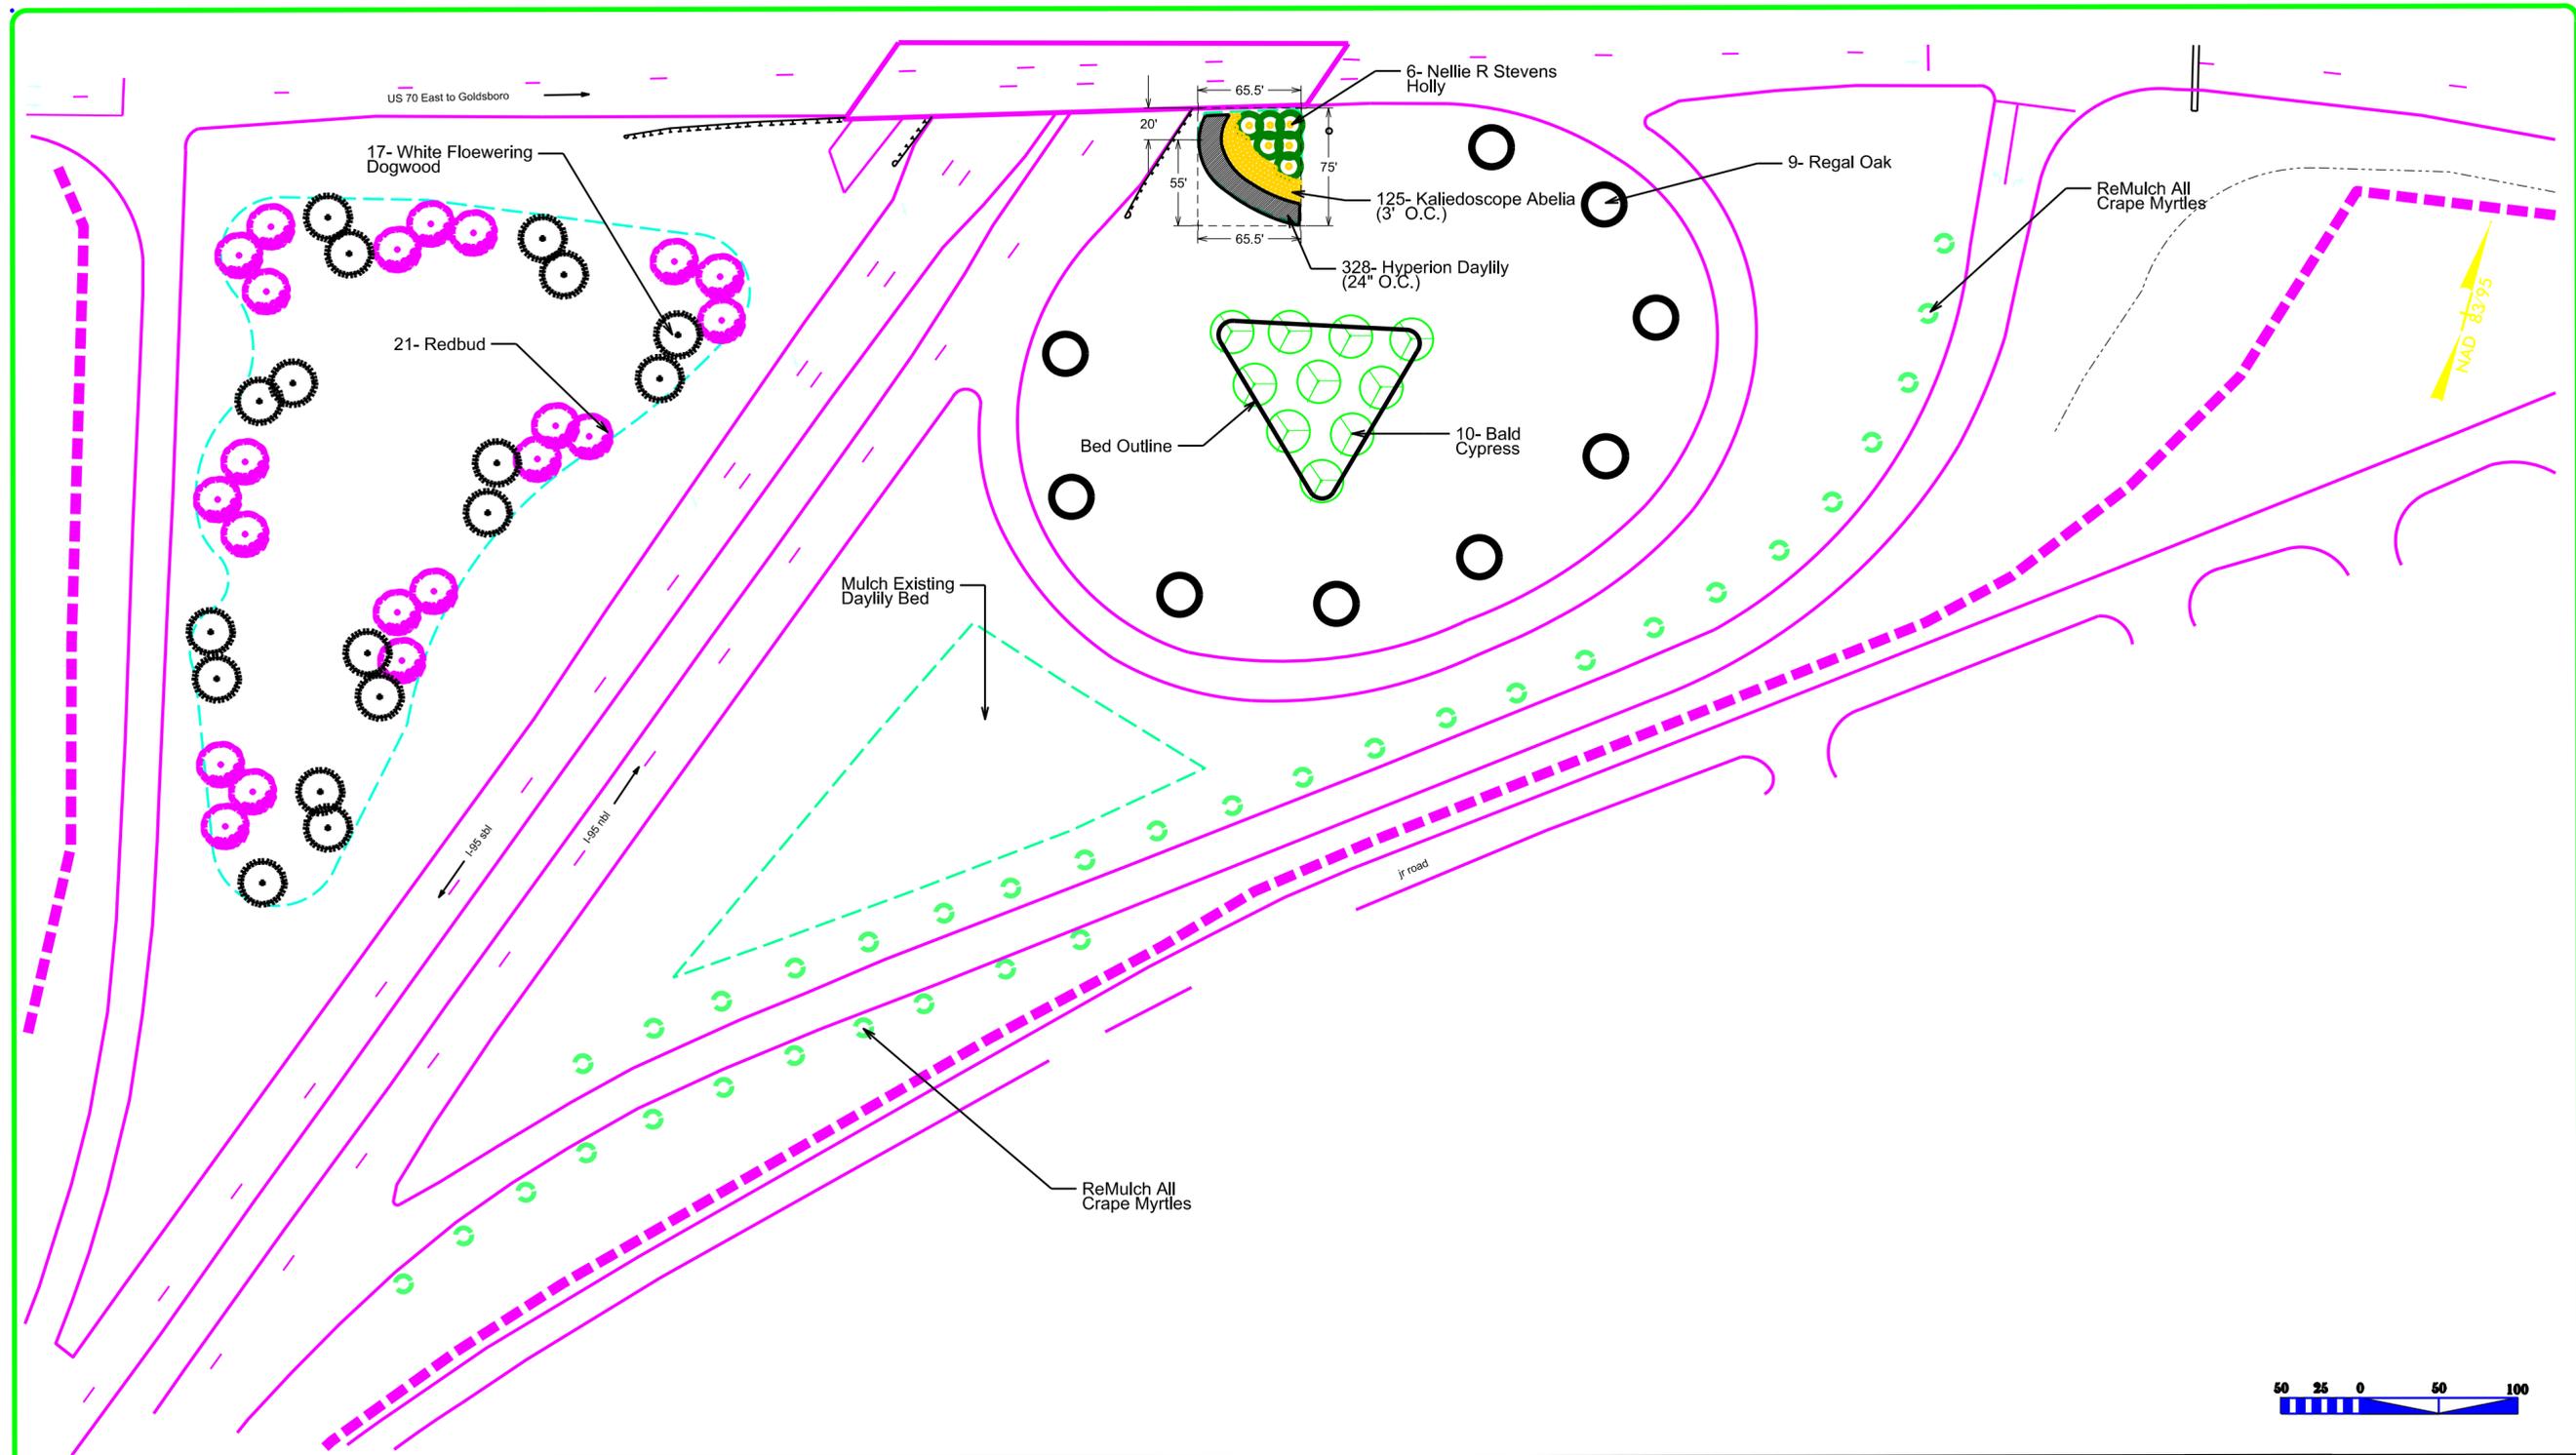

NCDOT - ROADSIDE ENVIRONMENTAL UNIT  
**LANDSCAPE DESIGN & DEVELOPMENT**  
 1557 MAIL SERVICE CENTER, RALEIGH, NC 27699-1557  
 PH: 919-707-2920 FAX: 919-715-2554  
[http://www.ncdot.org/doh/operations/dp\\_chief\\_eng/roadside/](http://www.ncdot.org/doh/operations/dp_chief_eng/roadside/)

**I-95 and US 70**  
**Johnston County**  
 project #:

reu engineer

sheet description:	Planting Plans
	Landscape Enhancement

prel design date:	August 2015
checked by & date:	BKopetsky
final design date:	Dec 2016



sheet no :  
**L-6**  
 total sheet no :  
 6