


STATE OF NORTH CAROLINA
DIVISION OF HIGHWAYS

ALL WAY STOP INSTALLATIONS

DESCRIPTION OF WORK: Signing, Pavement Markings and Overhead Beacon Signals

WAYNE COUNTY

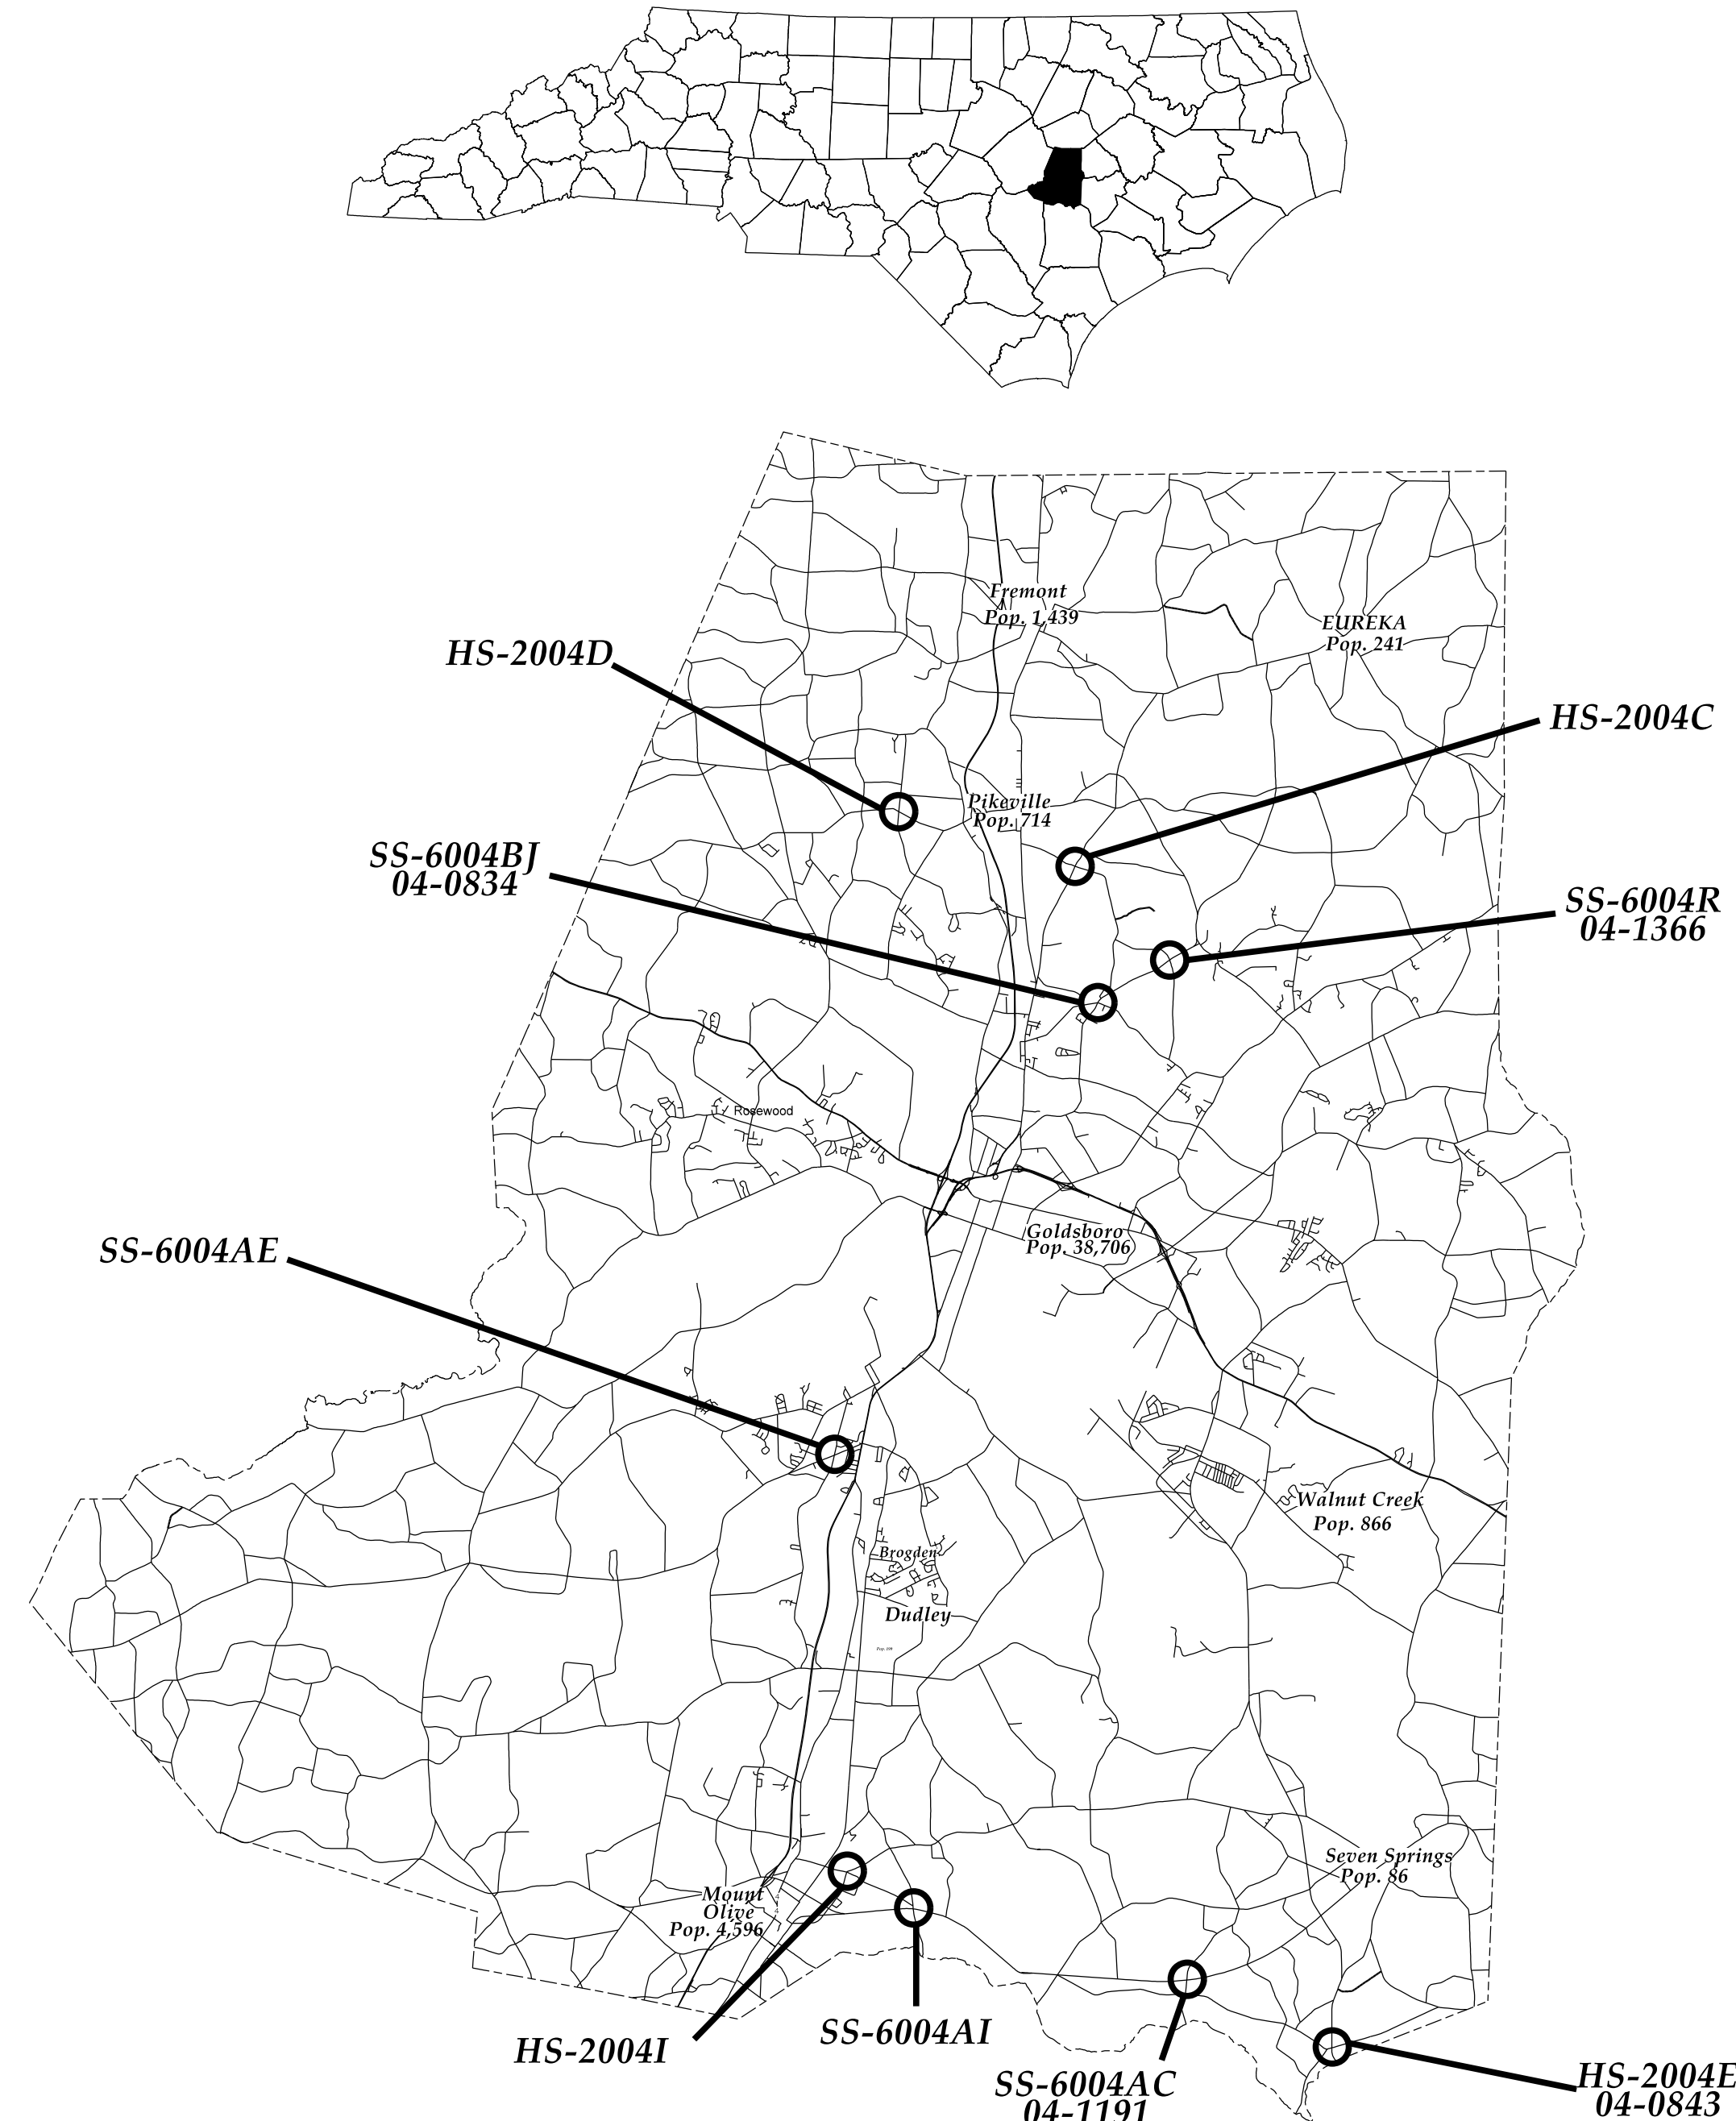

INDEX OF SHEETS


SHEET NO.	TITLE
1	TITLE SHEET, VICINITY MAP, AND INDEX OF SHEETS LIST OF APPLICABLE ROADWAY STANDARD DRAWINGS
	Signing, Pavement Marking and Overhead Beacon Signal Plans
HS-2004C	SR 1537 (Airport Rd) at SR 1545 (Mt. Carmel Church Rd)
HS-2004D	SR 1002 (Pikeville-Princeton Rd) at SR 1320 (Hinnant Rd)
HS-2004E	NC 111 at SR 1754 (Zion Church Rd)
SIN #04-0843	NC 111 at SR 1754 (Zion Church Rd)
HS-2004I	SR 1744 (Indian Springs Rd) at SR 1941 (Northeast Church Rd)
SS-6004AC	NC 55 SR 1948 (Camp Jubilee Rd)
SIN #04-1191	NC 55 SR 1948 (Camp Jubilee Rd)
SS-6004AE	US 13 at SR 1130 (Woodland Church Rd/ Durham Lake Rd)
SS-6004AI	NC 55 at SR 1937 (Kelly Springs Rd)
SS-6004BJ	NC 111 at SR 1547 (Stoney Creek Church Rd)
SIN #04-0834	NC 111 at SR 1547 (Stoney Creek Church Rd)
SS-6004R	NC 111 at SR 1546 (Daw Pate Rd)
SIN #04-1366	NC 111 at SR 1546 (Daw Pate Rd)

ROADWAY STANDARD DRAWINGS

THE FOLLOWING ROADWAY STANDARDS AS SHOWN IN "ROADWAY STANDARD DRAWINGS" - N.C. DEPARTMENT OF TRANSPORTATION - RALEIGH, N.C., DATED JANUARY 2018 ARE APPLICABLE TO THIS PROJECT AND BY REFERENCE HEREBY ARE CONSIDERED A PART OF THESE PLANS:

STD. NO.	TITLE
852.02	CONCRETE ISLANDS
904.10	ORIENTATION OF GROUND MOUNTED SIGNS
904.50	MOUNTING OF TYPE 'D', 'E' AND 'F' SIGNS ON 'U' CHANNEL POSTS
1205.01	PAVEMENT MARKINGS - LINE TYPES AND OFFSETS
1205.02	PAVEMENT MARKINGS - TWO LANE AND MULTILANE ROADWAYS
1205.04	PAVEMENT MARKINGS - INTERSECTIONS
1205.05	PAVEMENT MARKINGS - TURN LANES
1205.08	PAVEMENT MARKINGS - SYMBOLS AND WORD MESSAGES
1205.09	PAVEMENT MARKINGS - PAINTED ISLANDS

DOCUMENT NOT CONSIDERED FINAL
UNLESS ALL SIGNATURES COMPLETED

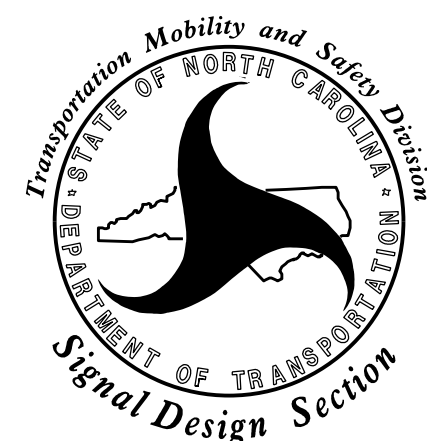

PLANS PREPARED BY:

Brendan Lehan, P.E.

Rusty Thompson, P.E. P.T.O.E.

NCDOT CONTACTS:

Andy Brown

PROJECT ENGINEER

Paul Marak, P.E.

DIVISION TRAFFIC ENGINEER






M M
MOTT
MACDONALD
7621 Purfoy Road
Suite 115
Fuquay-Varina, NC 27526
www.mottmac.com
License No. F-0669

SEAL



STOPBAR LOCATIONS

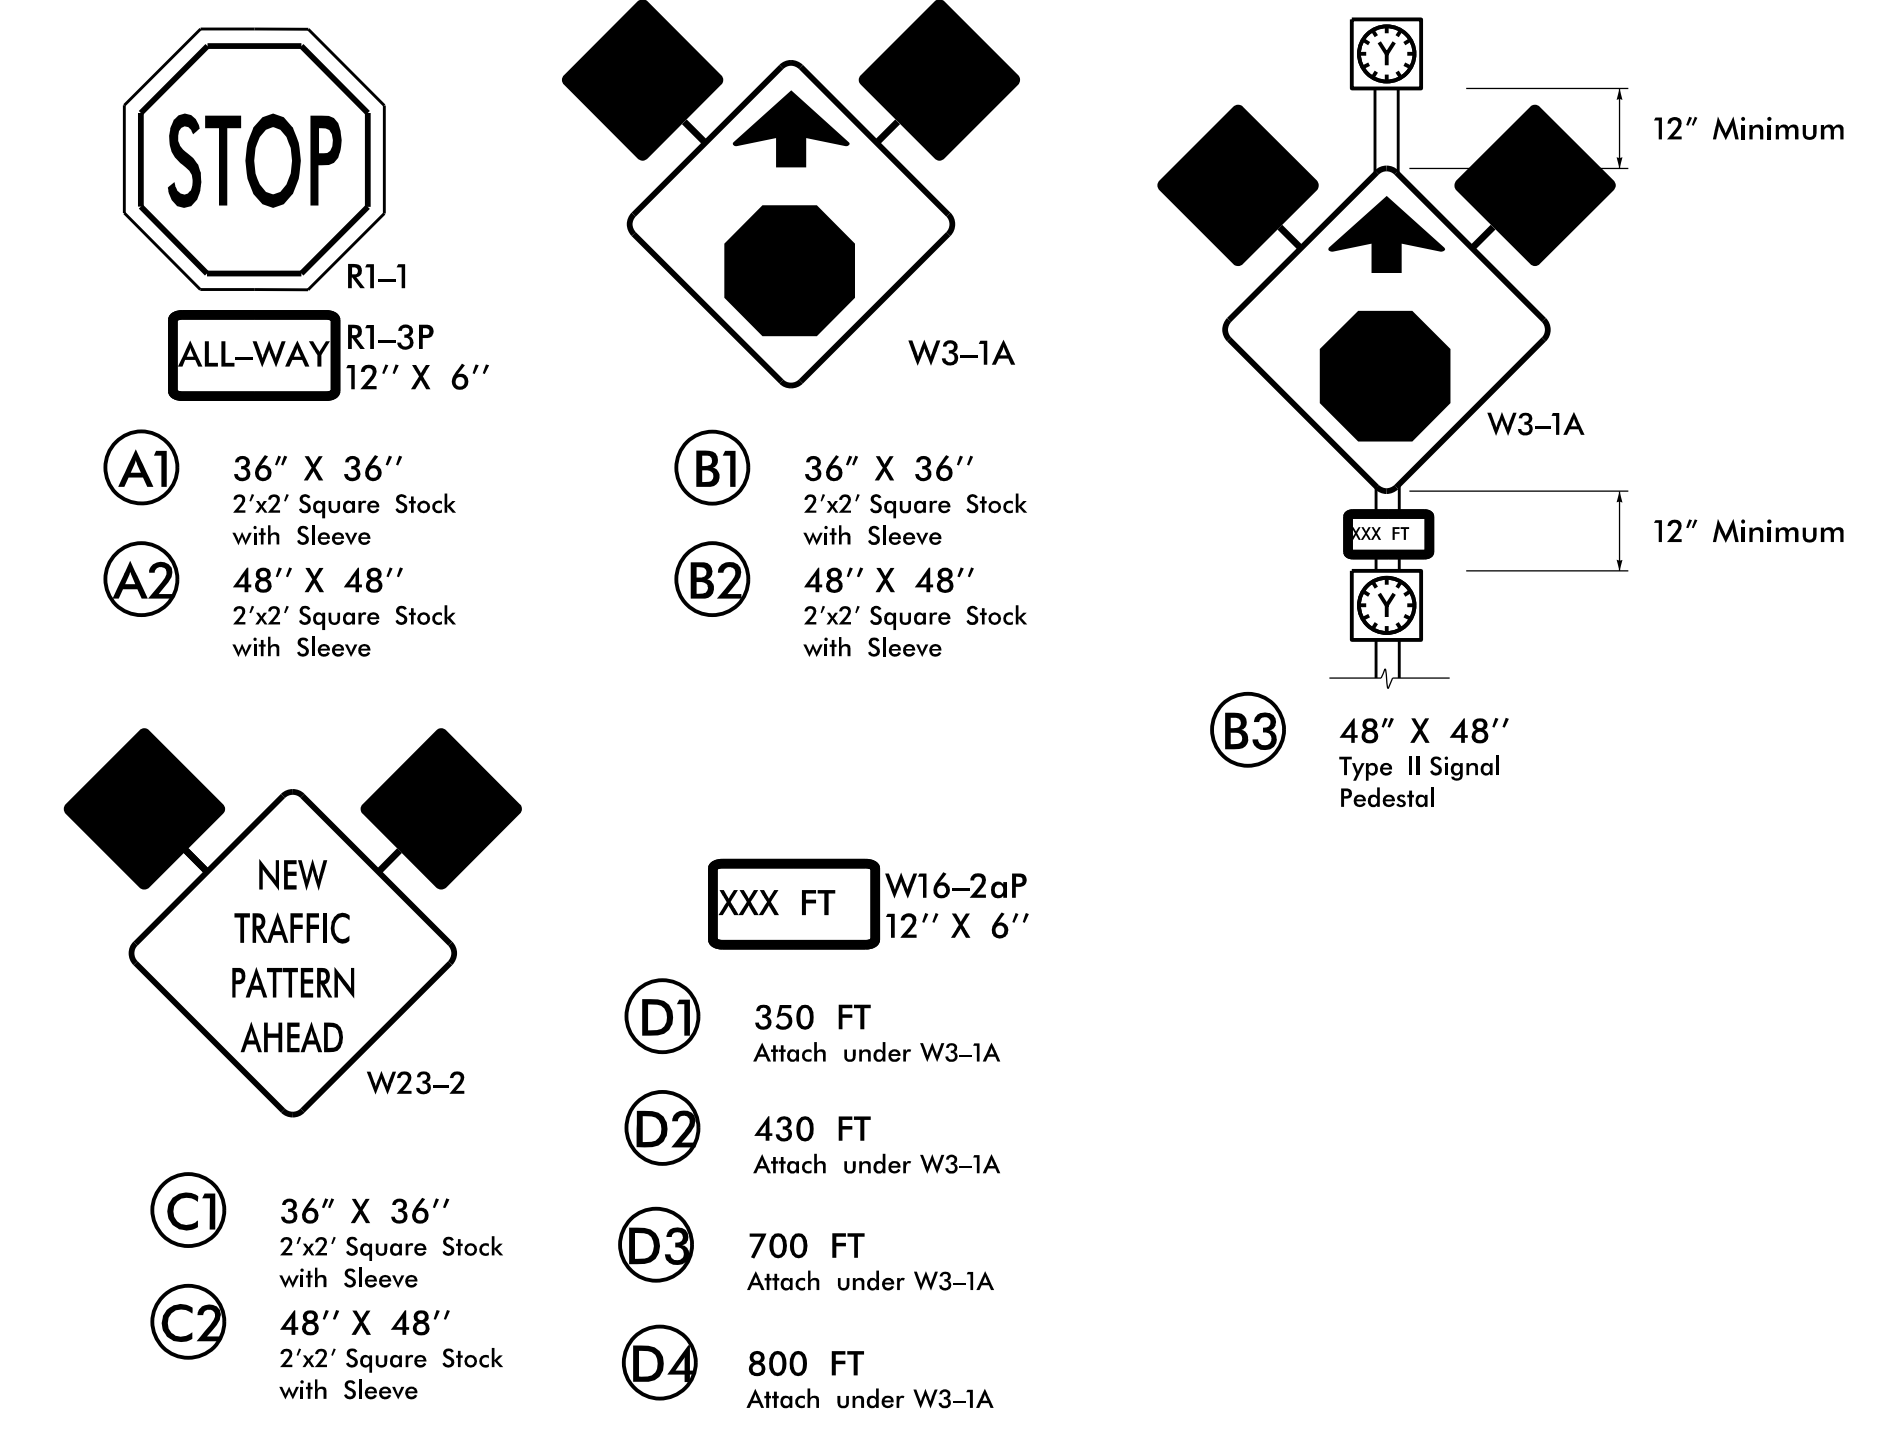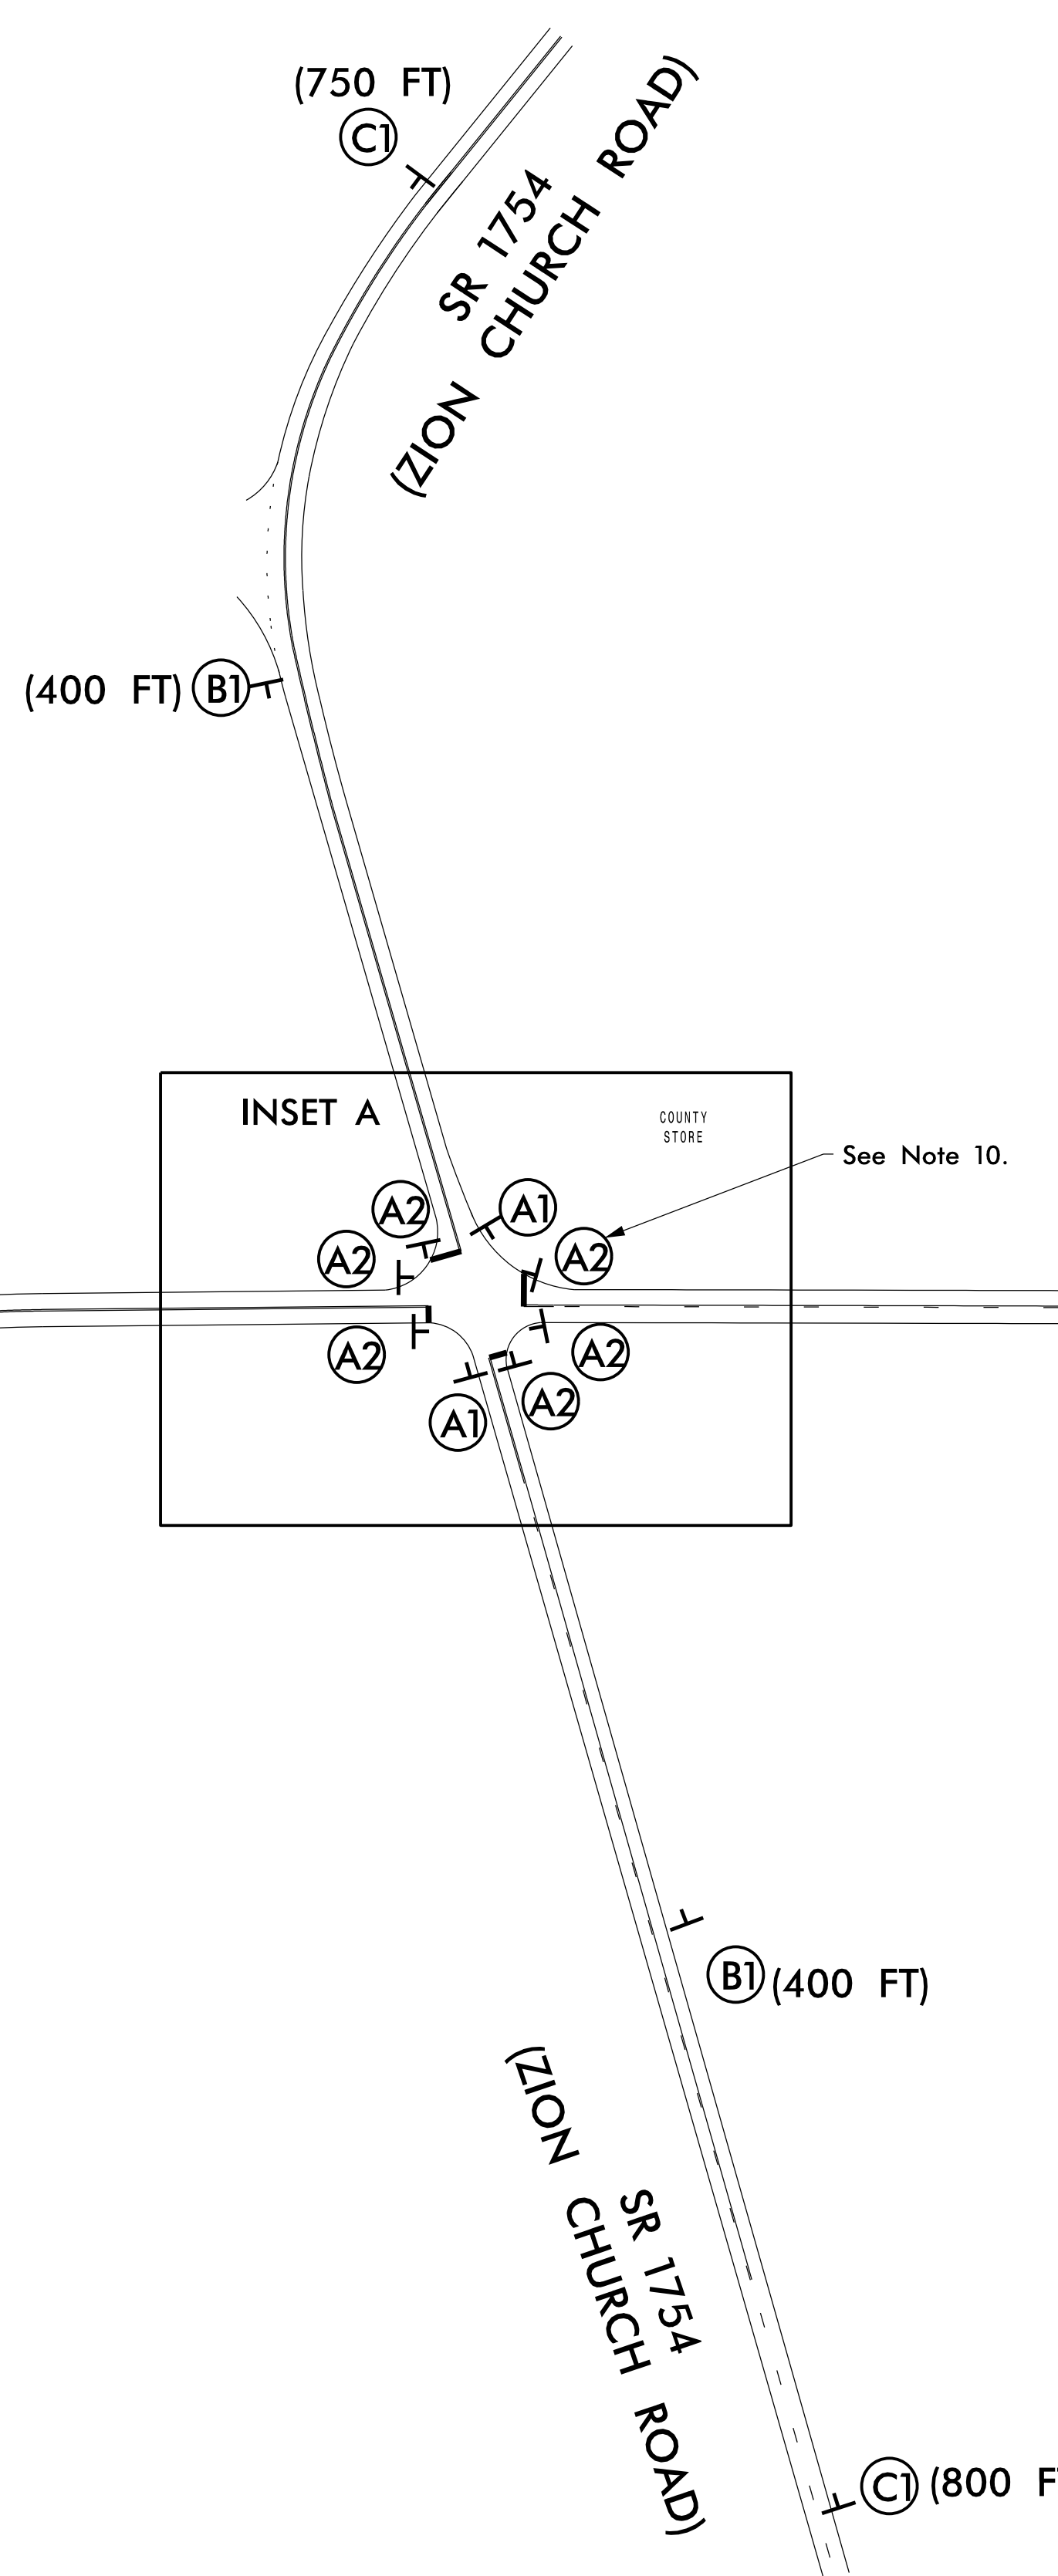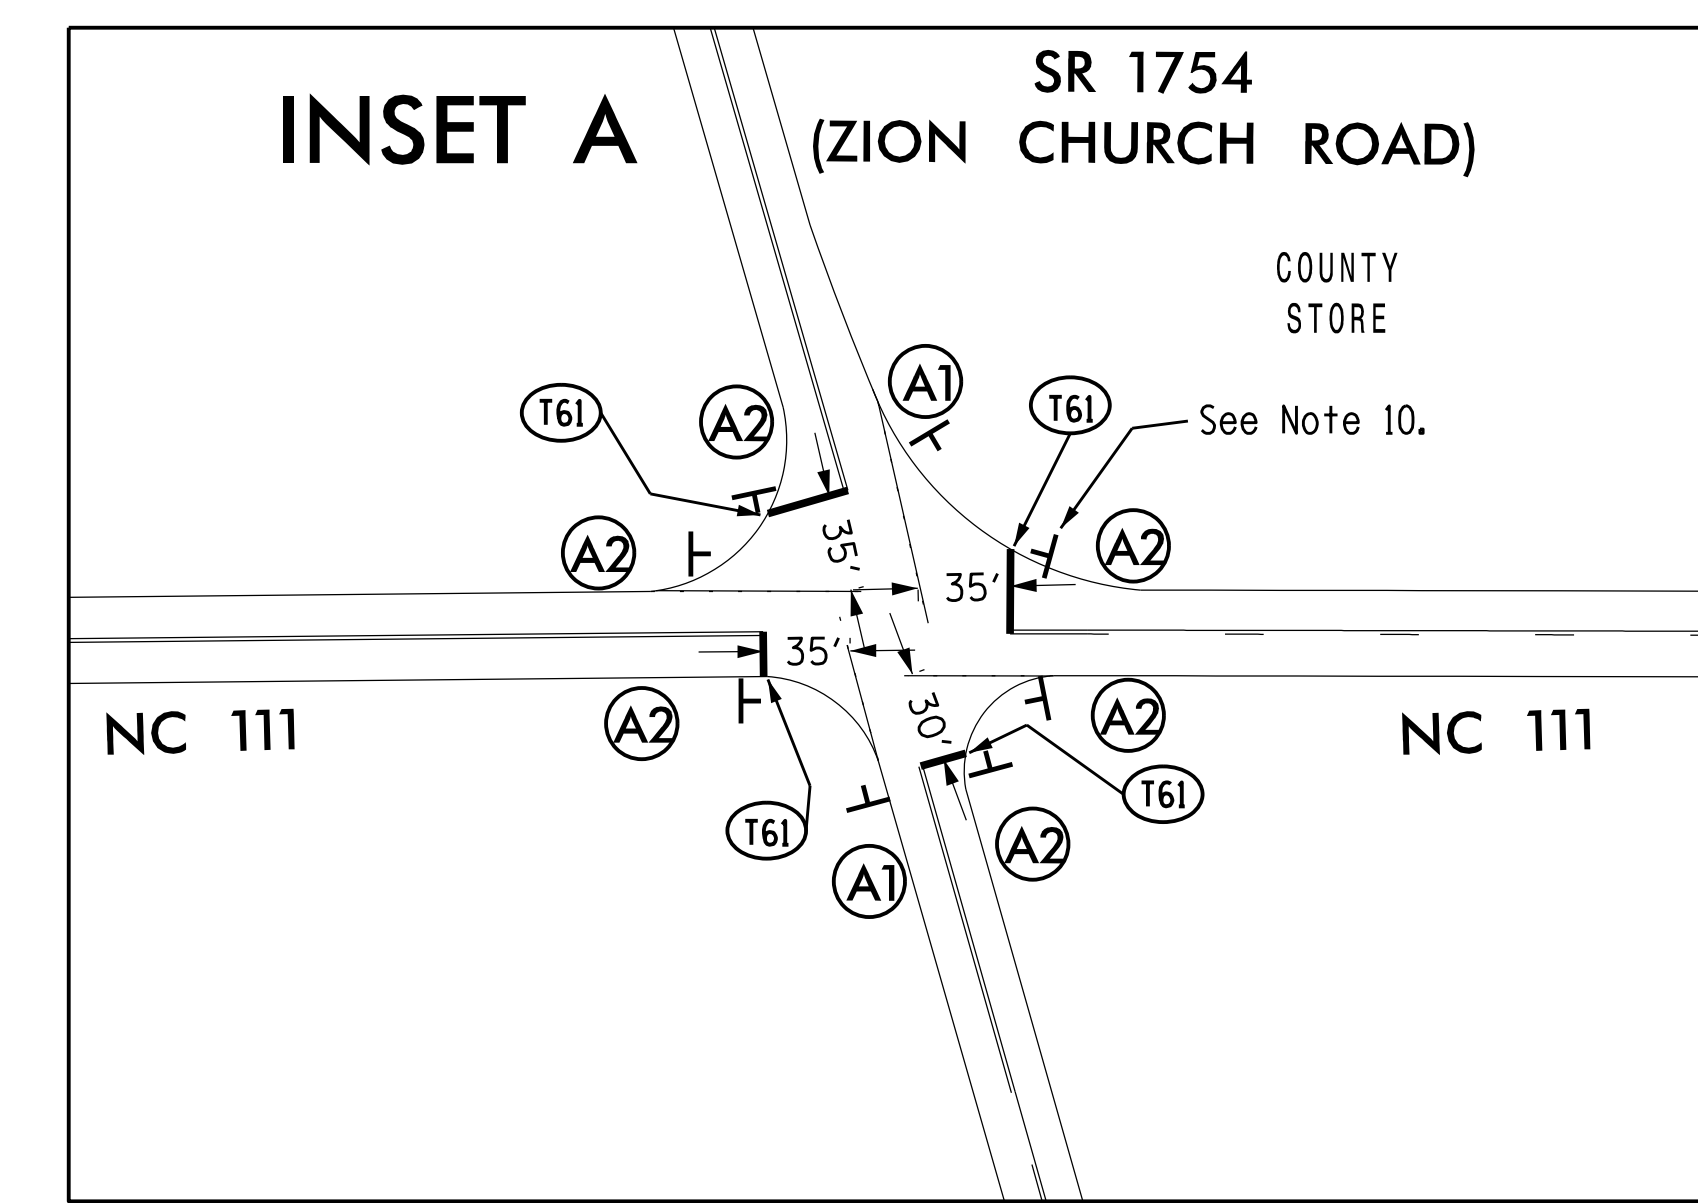

MESSAGE NO. 1	MESSAGE NO. 2
Variable See Table 1	Variable See Table 1
CHANGEABLE MESSAGE SIGN	

MESSAGE NO. 1	MESSAGE NO. 2
Variable See Table 1	Variable See Table 1
CHANGEABLE MESSAGE SIGN	

NOTES

1. Remove all existing R1-1 "STOP", W2-1 "Intersection Warning", W13-1P "Advisory Speed", and "W3-1A "STOP AHEAD" signs.
2. New sign locations are based off the proposed Stop Bar locations.
3. Install Typical 48" RH STOP signs on all new stop approaches.
4. Install Typical 48" LH STOP signs on primaries and 36" LH STOP signs on secondaries.
5. Install Typical 48" warning signs on primaries and 36" warning signs on secondaries.
6. Install metal "flags" above all new warning signs.
7. Set Stop Bars as shown from edge line extensions.
8. W16-2aP distance varies for each sign location.
9. Install Red Reflective Post Panels on all R1-1 "STOP" sign posts and Yellow Reflective Post Panels on all W3-1A "STOP AHEAD" sign posts.
10. Install concrete protection island as directed by the Resident Engineer.

TABLE 1
CMS MESSAGES

TIME	MESSAGE NO. 1	MESSAGE NO. 2
14 DAYS PRIOR (MIN)	ALL WAY STOP	COMING SOON
7 DAYS PRIOR	ALL WAY STOP	BEGIN XXXDAY
POST INSTALL	NEW TRAFFIC PATTERN	STOP AHEAD

DIVISION TRAFFIC ENGINEER TO PROVIDE "BEGIN DAY" INFORMATION

LEGEND	
└	STATIONARY SIGN
(XXX FT)	DISTANCE FROM APPROACH STOPBAR
[]	REMOVE EXISTING SIGN
[]	CHANGEABLE MESSAGE SIGN (CMS)
(TXX)	PAVEMENT MARKING SYMBOL
(XX)	SIGN SYMBOL

PAVEMENT MARKINGS

SYMB	DESCRIPTION
T61	WHITE STOPBAR (24", 90 MIL)
T100	ALPHANUMERIC CHAR. (90 MIL) "STOP" "AHEAD"

HS-2004E All Way Stop

M M

MOTT MACDONALD

7621 Purfoy Road
Suite 115
Fuquay-Varina, NC 27526
www.mottmac.com
License No. F-0669

0 SCALE 100
1"=100'

NC 111
at
SR 1754 (Zion Church Road)

Division 4 Wayne S. of Seven Springs

PLAN DATE: January 2022 REVIEWED BY: B. A. Lehan


PREPARED BY: I.N. Avery REVIEWED BY:

REVISIONS INIT. DATE

DOCUMENT NOT CONSIDERED FINAL UNLESS ALL SIGNATURES COMPLETED

SEAL
NORTH CAROLINA
PROFESSIONAL
SEAL
045256
ENGINEER
BRENDAN A. LEHAN

SIGNATURE DATE

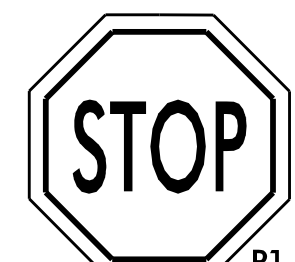


R1-1
ALL-WAY R1-3P
12" X 6"


- (A1) 36" X 36"
2'x2' Square Stock
with Sleeve
(A2) 48" X 48"
2'x2' Square Stock
with Sleeve

XXX FT W16-2aP
12" X 6"

- (D1) 290 FT
Attach under W3-1A
(D2) 600 FT
Attach under W3-1A
(D3) 640 FT
Attach under W3-1A

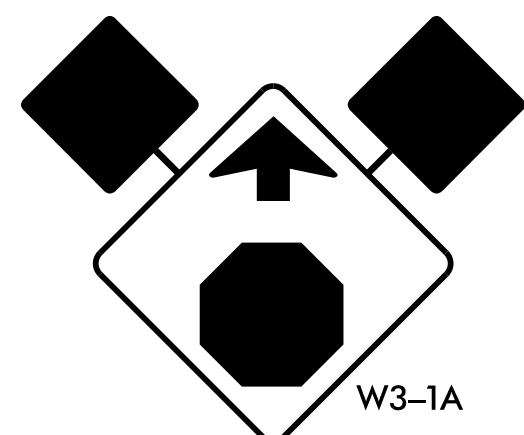


- (B1) 36" X 36"
2'x2' Square Stock
with Sleeve
(B2) 48" X 48"
2'x2' Square Stock
with Sleeve

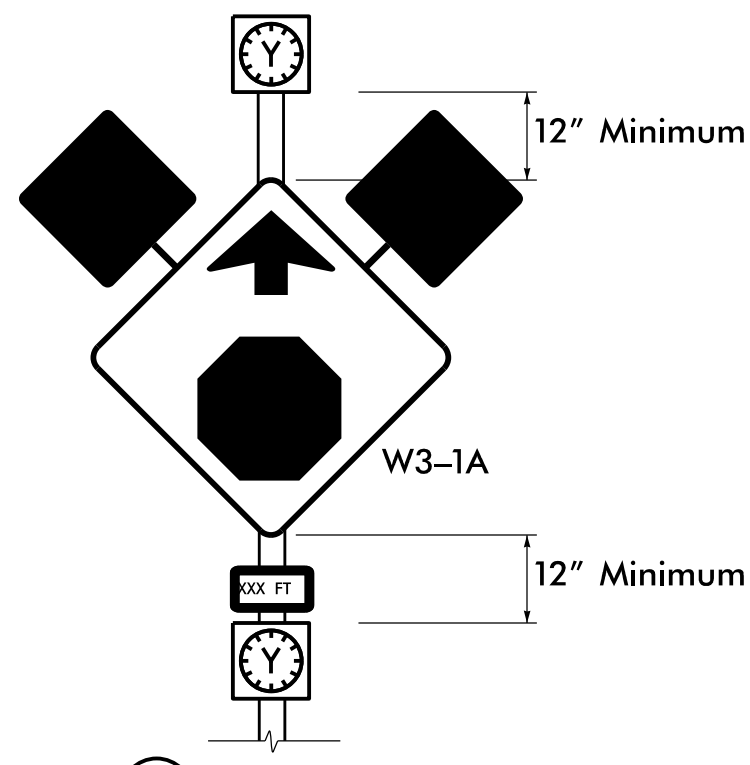

(B3) 48" X 48"
Type II Signal
Pedestal


MODIFY SIGN

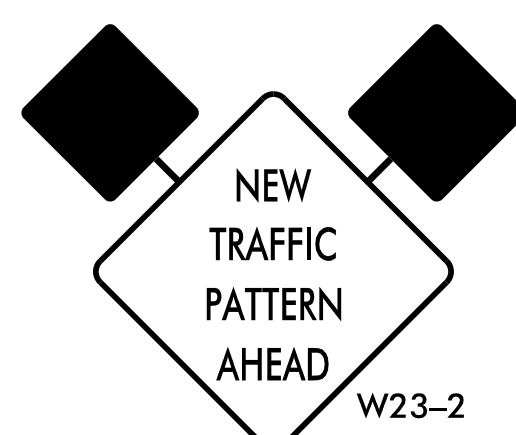

- (C1) 36" X 36"
2'x2' Square Stock
with Sleeve
(C2) 48" X 48"
2'x2' Square Stock
with Sleeve


MESSAGE NO. 1	MESSAGE NO. 2
Variable See Table 1	Variable See Table 1

CHANGEABLE MESSAGE SIGN

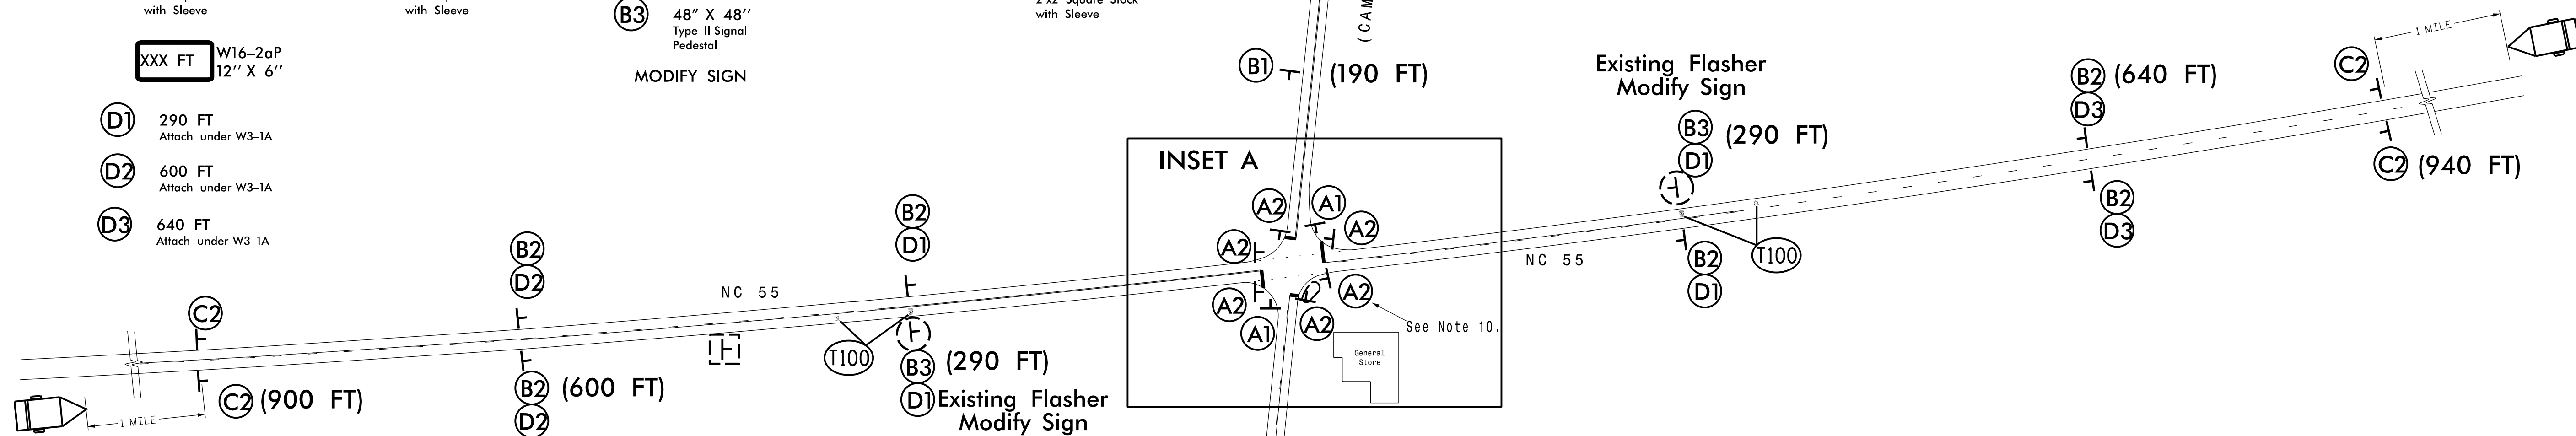

STOPBAR LOCATIONS

INSET A

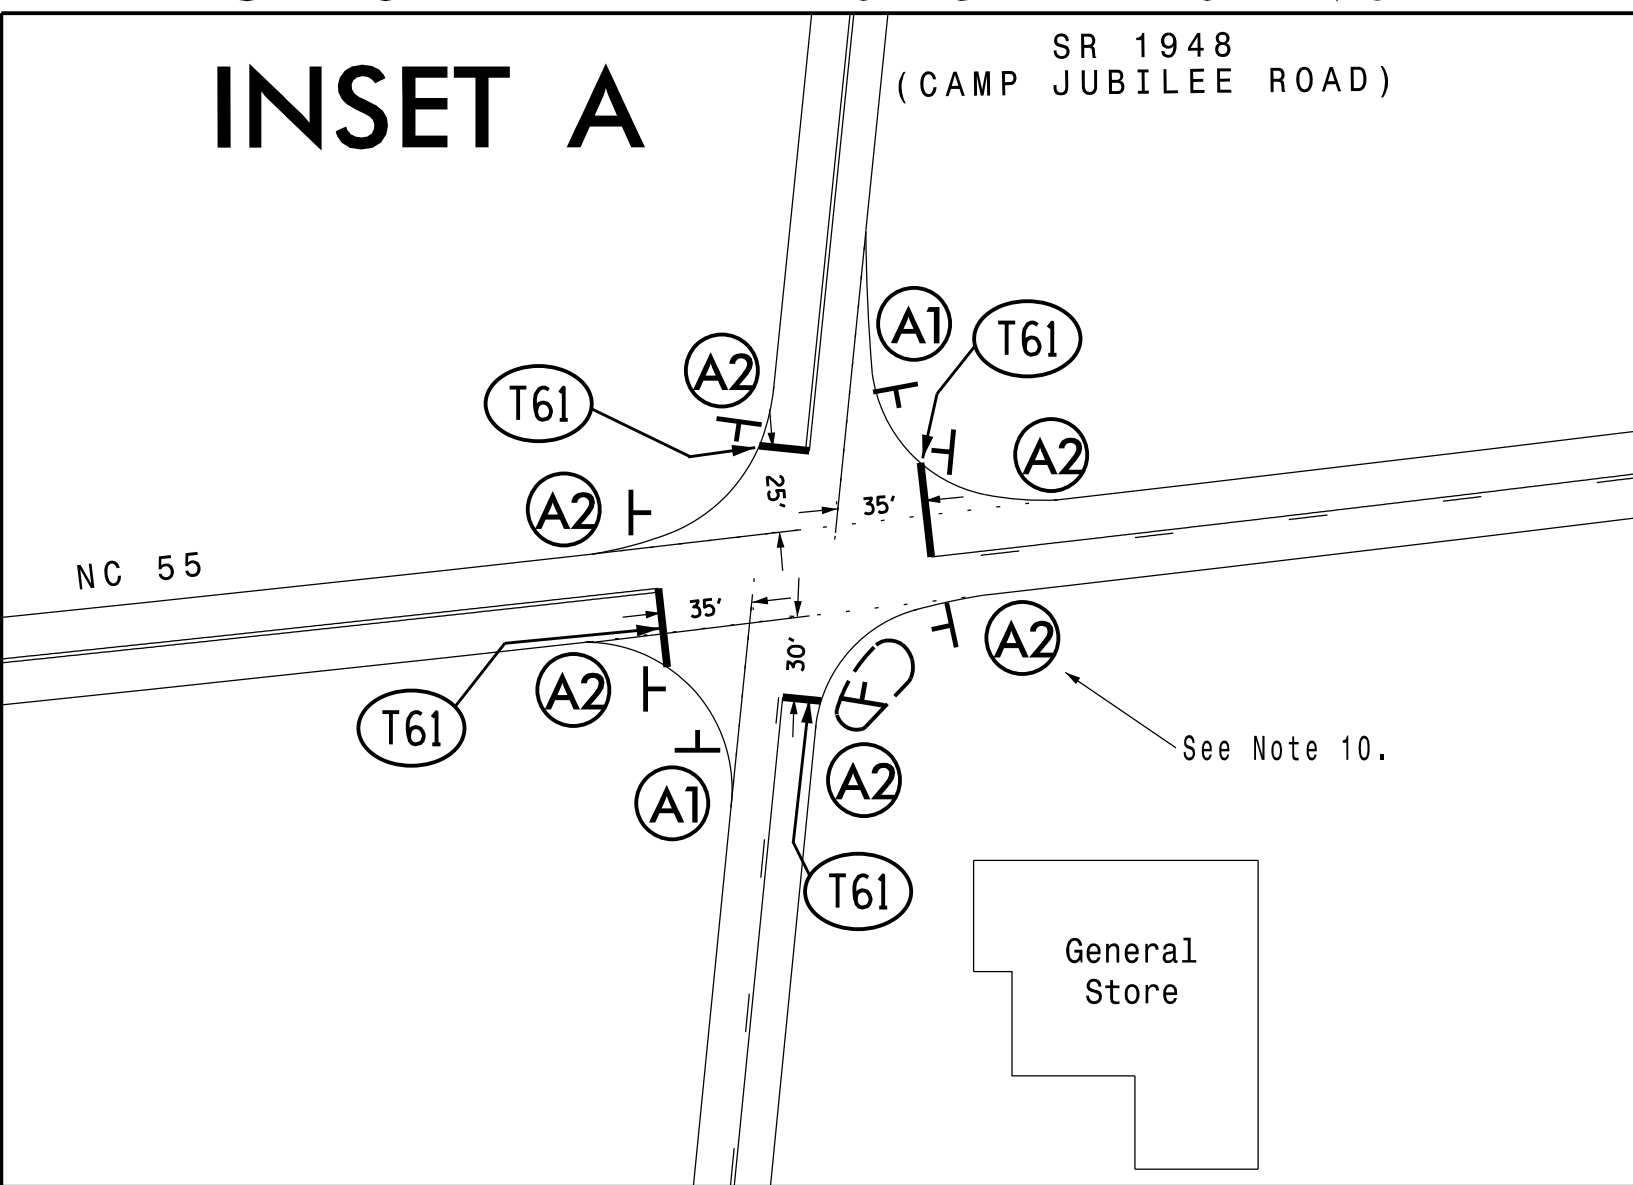

MESSAGE NO. 1	MESSAGE NO. 2
Variable See Table 1	Variable See Table 1

CHANGEABLE MESSAGE SIGN

TABLE 1
CMS MESSAGES

TIME	MESSAGE NO. 1	MESSAGE NO. 2
14 DAYS PRIOR (MIN)	ALL WAY STOP	COMING SOON
7 DAYS PRIOR	ALL WAY STOP	BEGIN XXXDAY
POST INSTALL	NEW TRAFFIC PATTERN	STOP AHEAD

PAVEMENT MARKINGS

SYMB	DESCRIPTION
T61	WHITE STOPBAR (24", 90 MIL)
T100	ALPHANUMERIC CHAR. (90 MIL)

LEGEND

- STATIONARY SIGN
- (XXX FT) DISTANCE FROM APPROACH STOPBAR
- REMOVE EXISTING SIGN
- MODIFY EXISTING SIGN
- CHANGEABLE MESSAGE SIGN (CMS)
- PAVEMENT MARKING SYMBOL
- SIGN SYMBOL

NOTES

- Remove all existing R1-1 "STOP", W2-1 "Intersection Warning", W13-1P "Advisory Speed", and "W3-1A "STOP AHEAD" signs.
- New sign locations are based off the proposed Stop Bar locations.
- Install Typical 48" RH STOP signs on all new stop approaches.
- Install Typical 48" LH STOP signs on primaries and 36" LH STOP signs on secondaries.
- Install Typical 48" warning signs on primaries and 36" warning signs on secondaries.
- Install metal "flags" above all new warning signs.
- Set Stop Bars as shown from edge line extensions.
- W16-2aP distance varies for each sign location.
- Install Red Reflective Post Panels on all R1-1 "STOP" sign posts and Yellow Reflective Post Panels on all W3-1A "STOP AHEAD" sign posts.
- Install concrete protection island as directed by the Resident Engineer.

SS-6004AC All Way Stop

MOTT MACDONALD
7621 Purfoy Road
Suite 115
Fuquay-Varina, NC 27526
www.mottmac.com
License No. F-0669




NC 55
at
SR 1948 (Camp Jubilee Road)
Division 4 Wayne East of Mount Olive


PLAN DATE: January 2022
PREPARED BY: I.N. Avery
REVIEWED BY: B. A. Lehan

REVISIONS	INIT.	DATE

DOCUMENT NOT CONSIDERED
FINAL UNLESS ALL
SIGNATURES COMPLETED

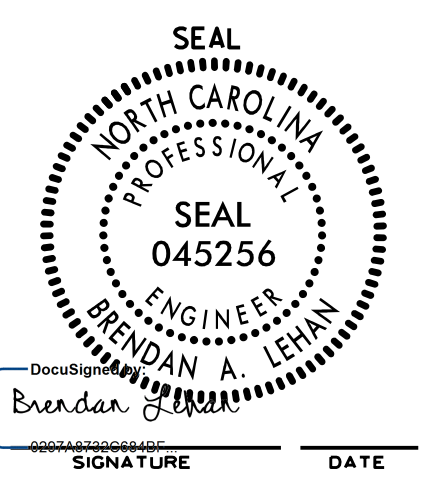

DIVISION TRAFFIC ENGINEER TO
PROVIDE "BEGIN DAY" INFORMATION

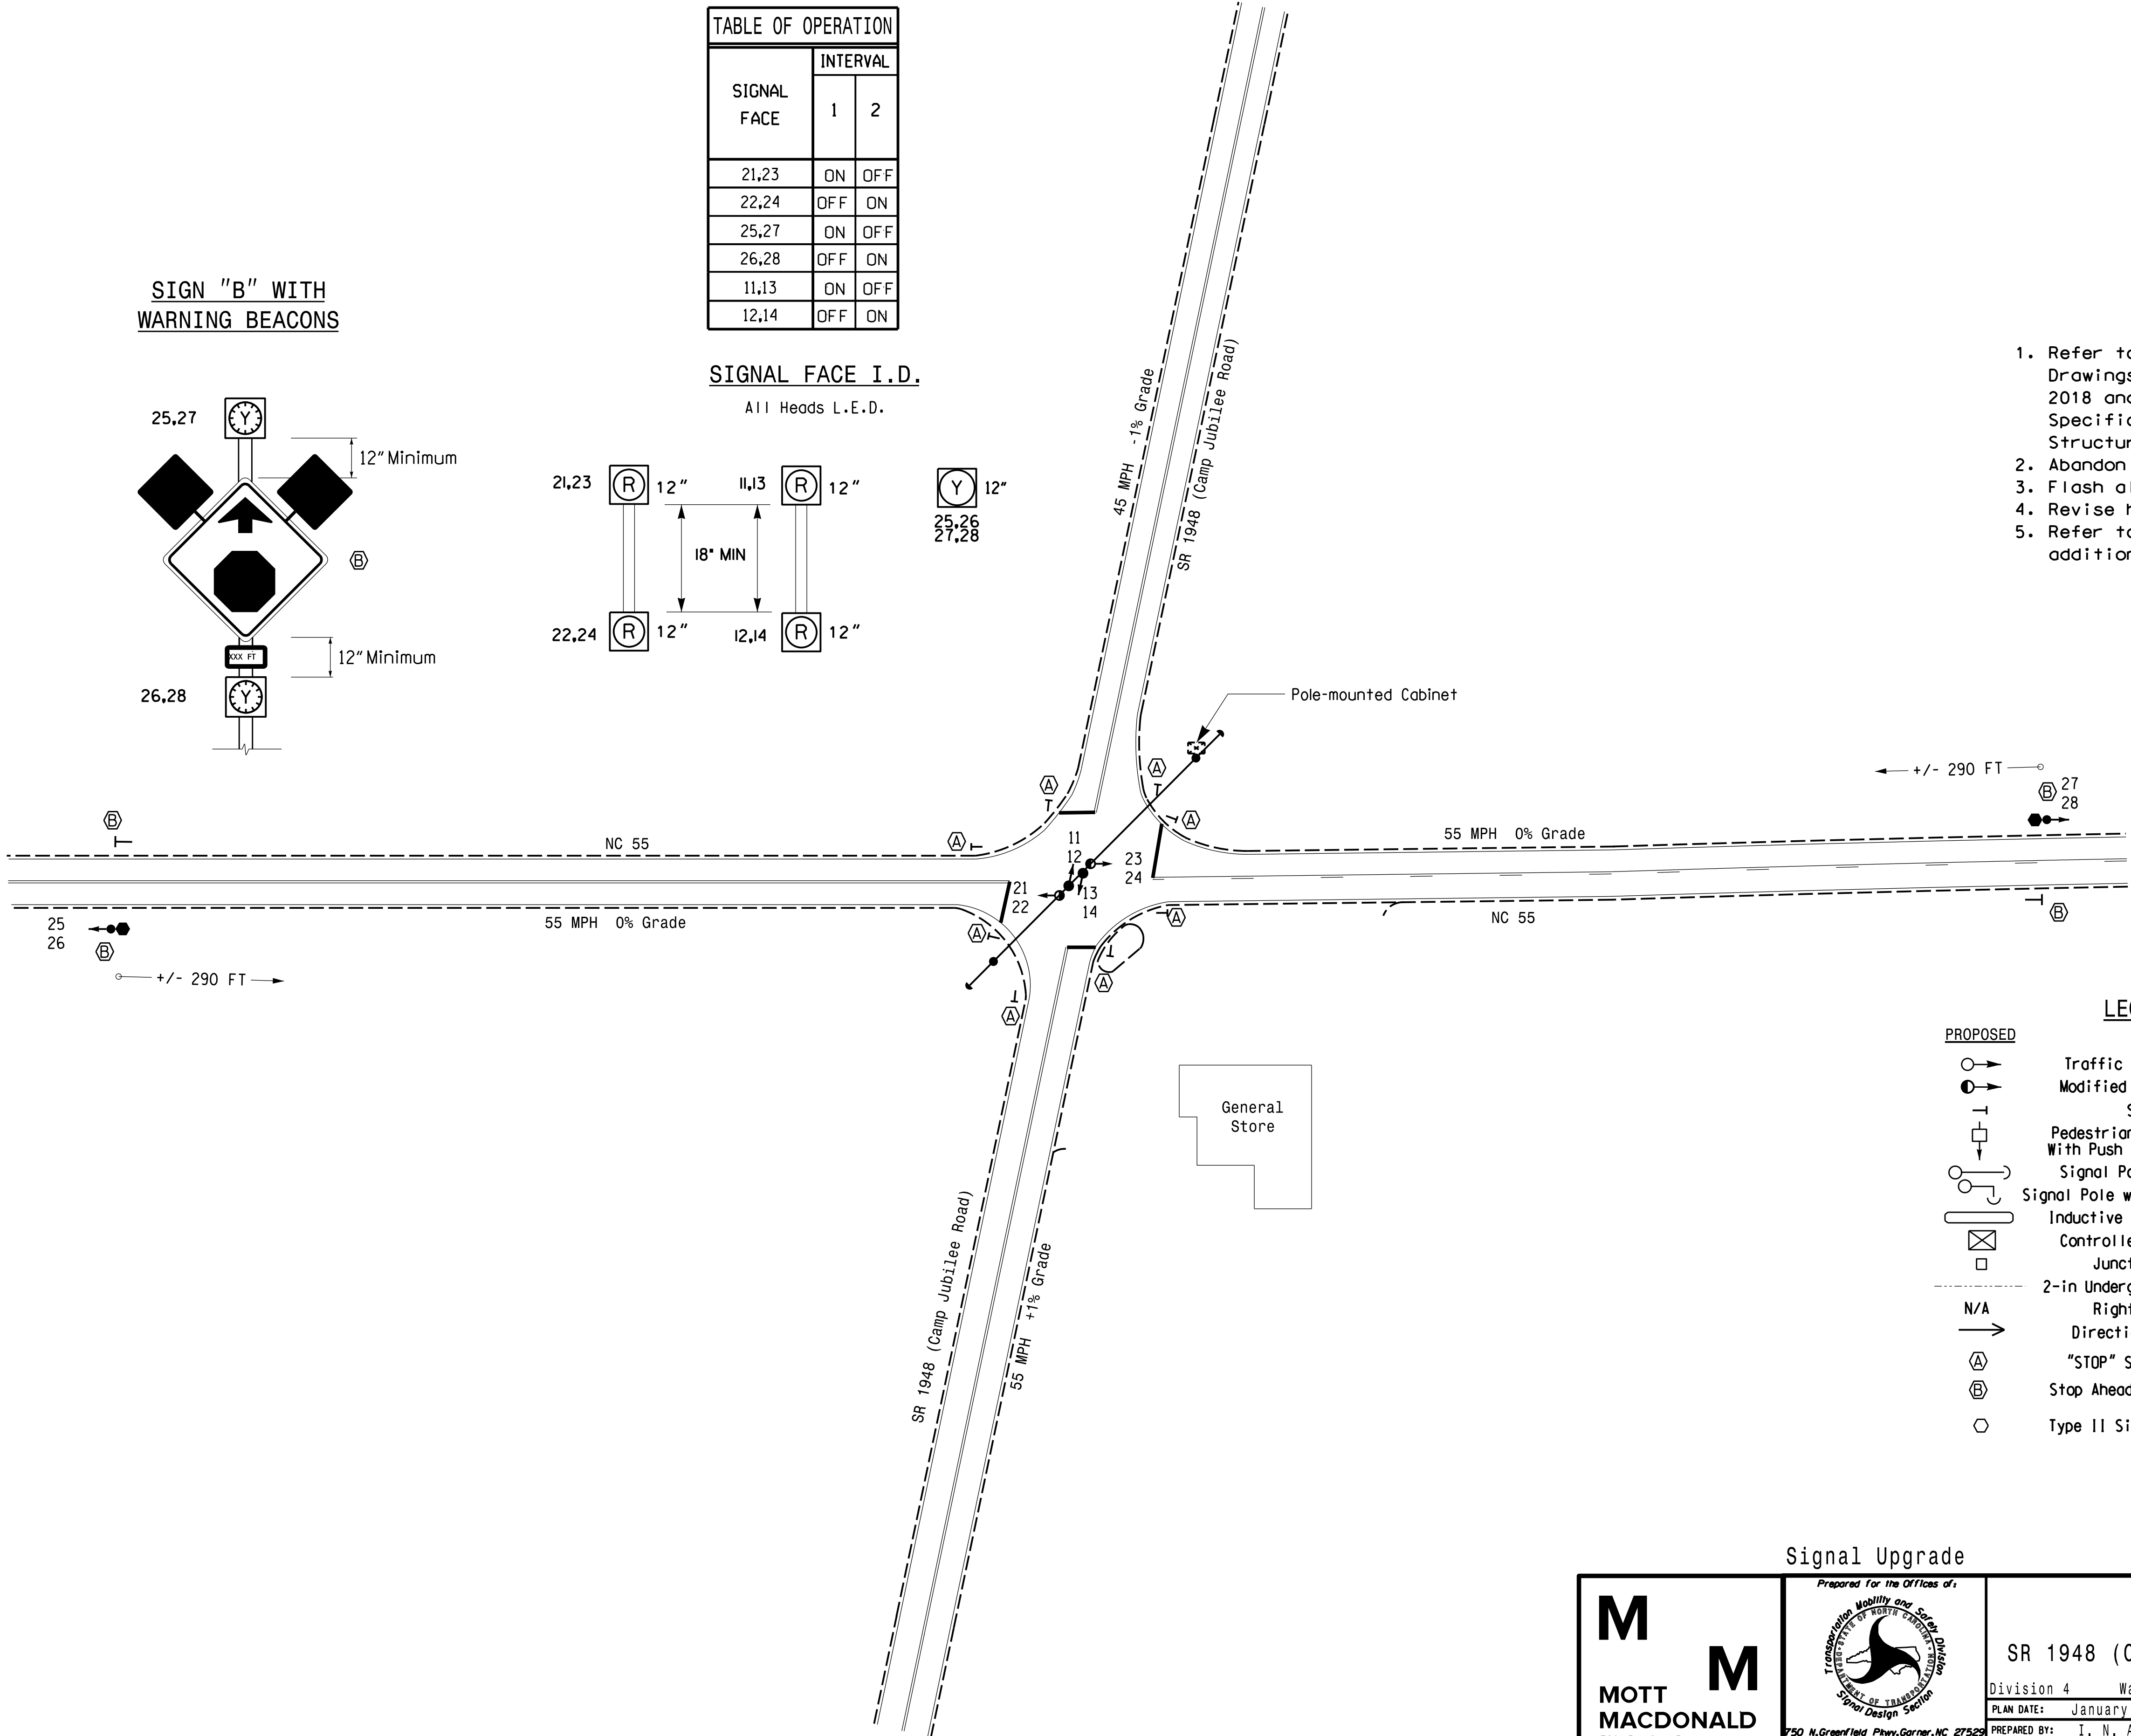

Beacon

NOTES

1. Refer to "Roadway Standard Drawings NCDOT" dated January 2018 and "Standard Specifications for Roads and Structures" dated January 2018.
2. Abandon all existing loops.
3. Flash all beacons continuously.
4. Revise heads 21,22,23,24.
5. Refer to SS-6004AC Signing Plans for additional signing requirements.

LEGEND

PROPOSED		EXISTING
	Traffic Signal Head	N/A
	Modified Signal Head	N/A
	Sign	N/A
	Pedestrian Signal Head With Push Button & Sign	N/A
	Signal Pole with Guy	N/A
	Signal Pole with Sidewalk Guy	N/A
	Inductive Loop Detector	N/A
	Controller & Cabinet	N/A
	Junction Box	N/A
	2-in Underground Conduit	N/A
	Right of Way	N/A
	Directional Arrow	N/A
	"STOP" Sign (R1-1)	N/A
	Stop Ahead Sign (W3-1A)	N/A
	Type II Signal Pedestal	N/A

Signal Upgrade

DOCUMENT NOT CONSIDERED FINAL
UNLESS ALL SIGNATURES COMPLETED

M

M

MOTT
MACDONALD

7621 Purfoy Road
Suite 115
Fuquay-Varina, NC 27526
www.mottmac.com
License No. F-0669

Prepared For the Offices of:

750 N. Greenfield Pkwy, Corner, NC 27529

NC 55
at
SR 1948 (Camp Jubilee Road)

Division 4 Wayne County East of Mount Olive

PLAN DATE: January 2022
PREPARED BY: I. N. Avery

REVIEWED BY: B. A. Lehan

REVISIONS



INIT. DATE

SEAL
NORTH CAROLINA
PROFESSIONAL
ENGINEER
045256
BRENDAN A. LEHAN

SIG. INVENTORY NO. 04-1191






\$\$\$\$\$SYTIME\$\$\$\$\$
\$\$\$\$\$\$\$\$\$\$DOCS\$\$\$\$\$
\$\$\$\$\$USERNAME\$\$\$\$\$

STOPBAR LOCATIONS

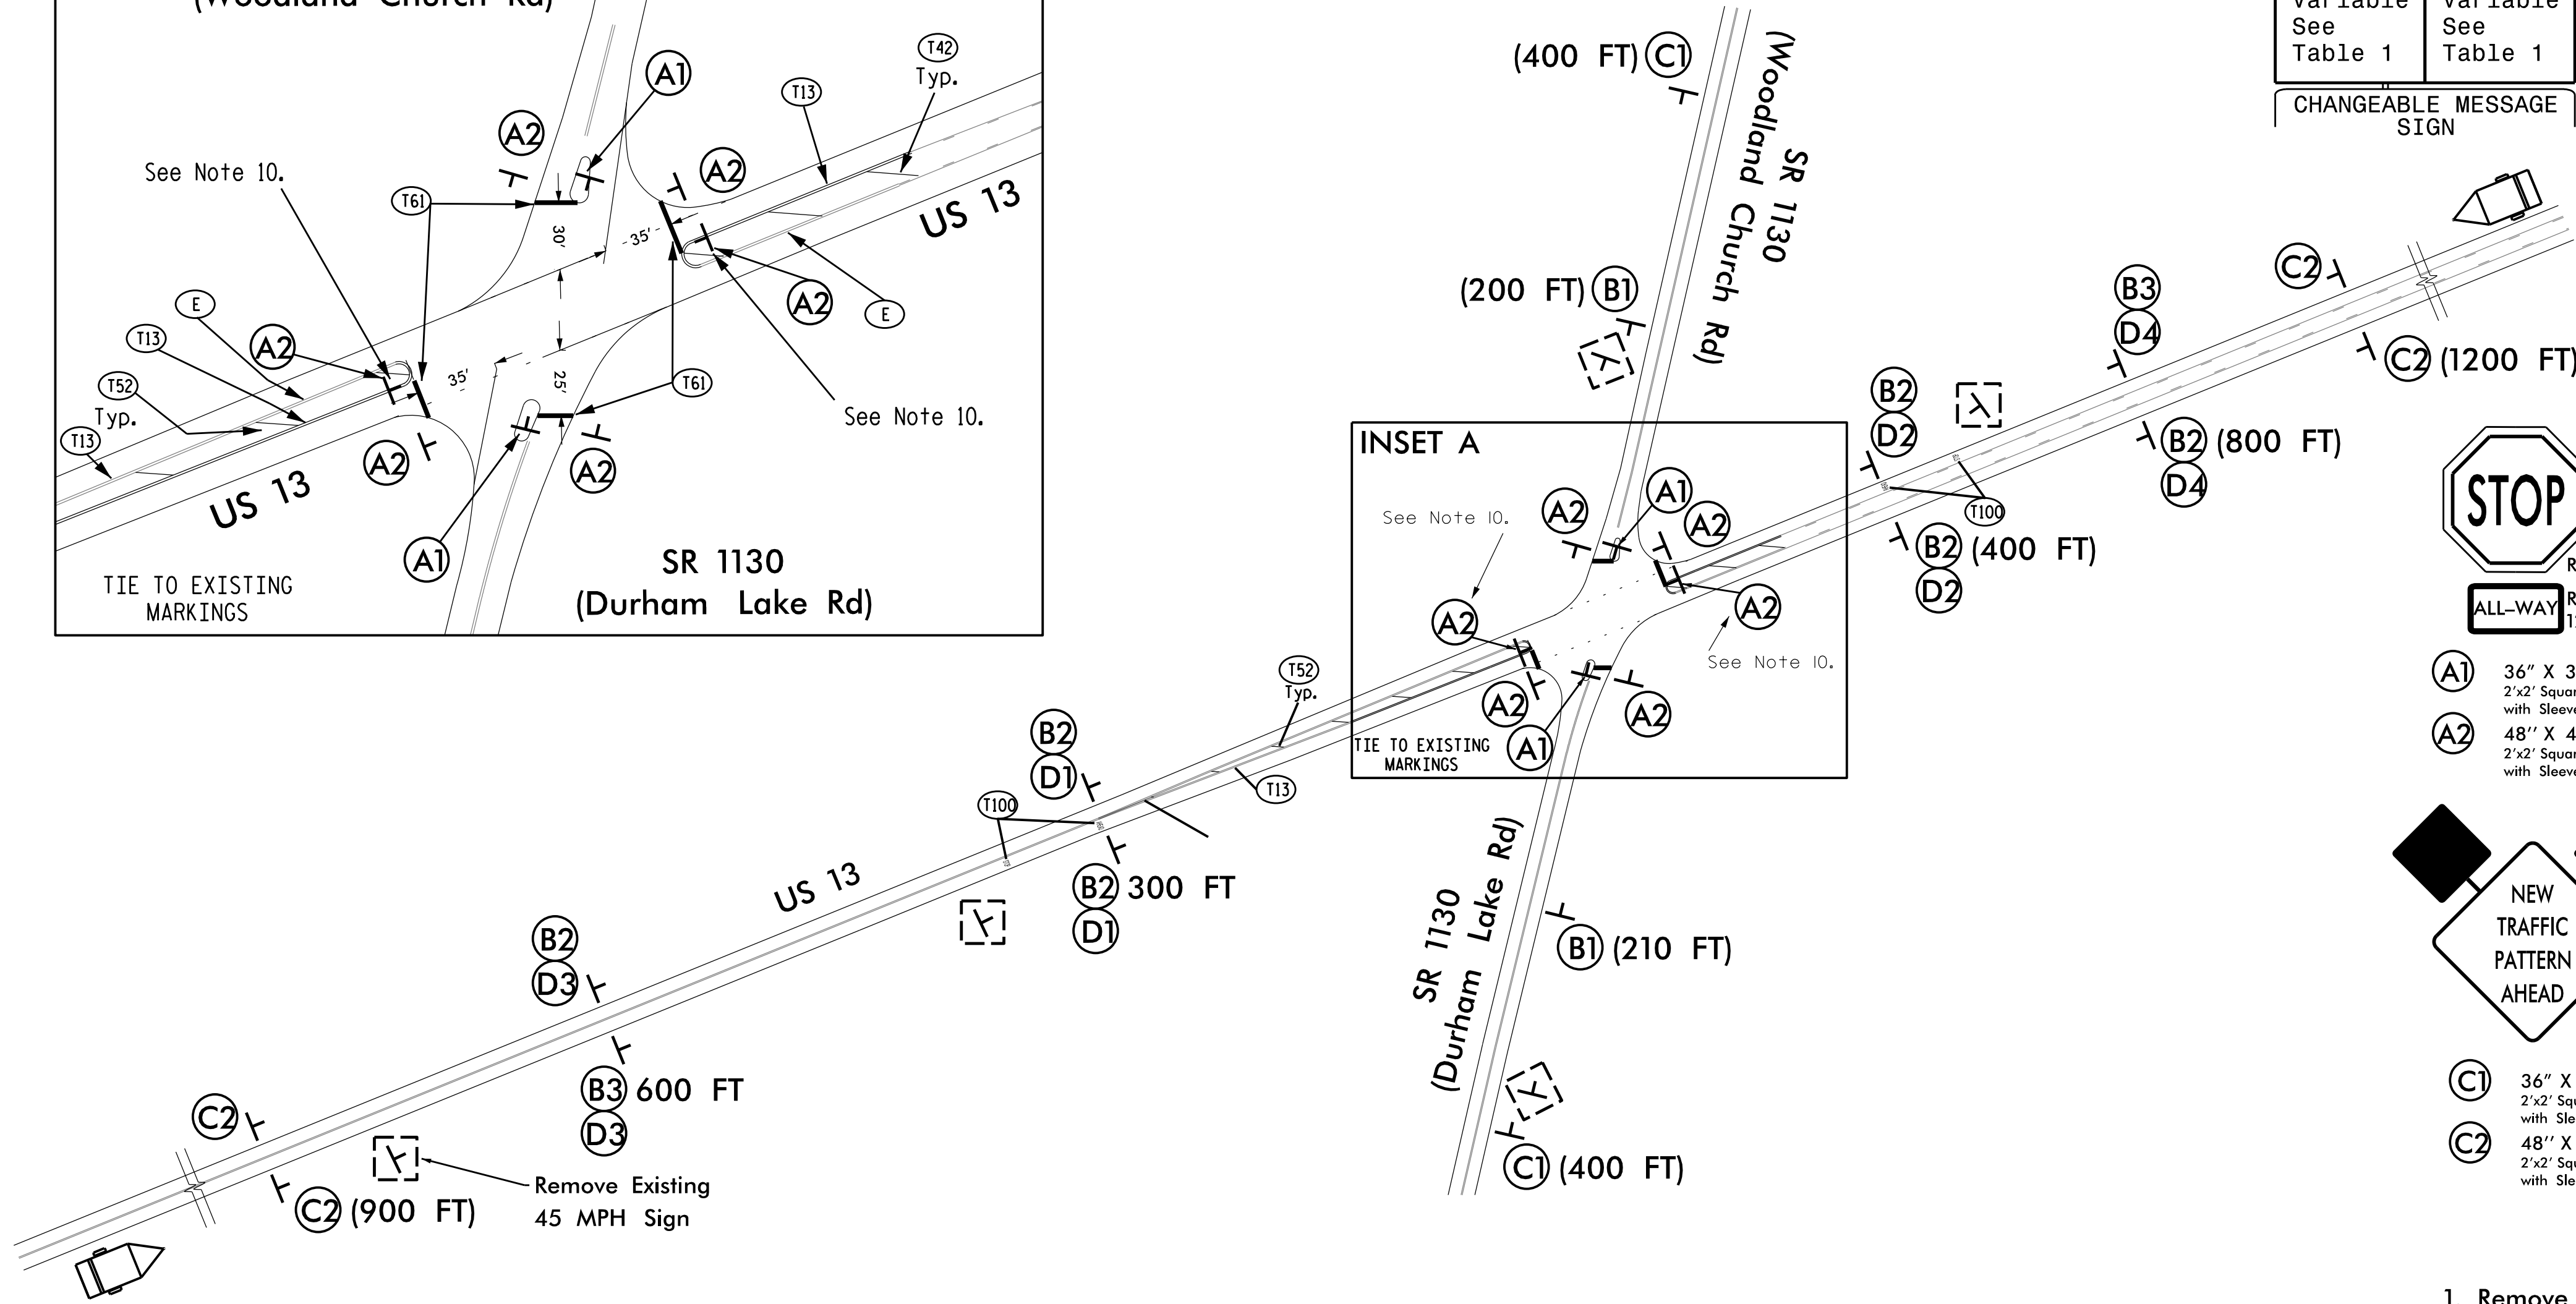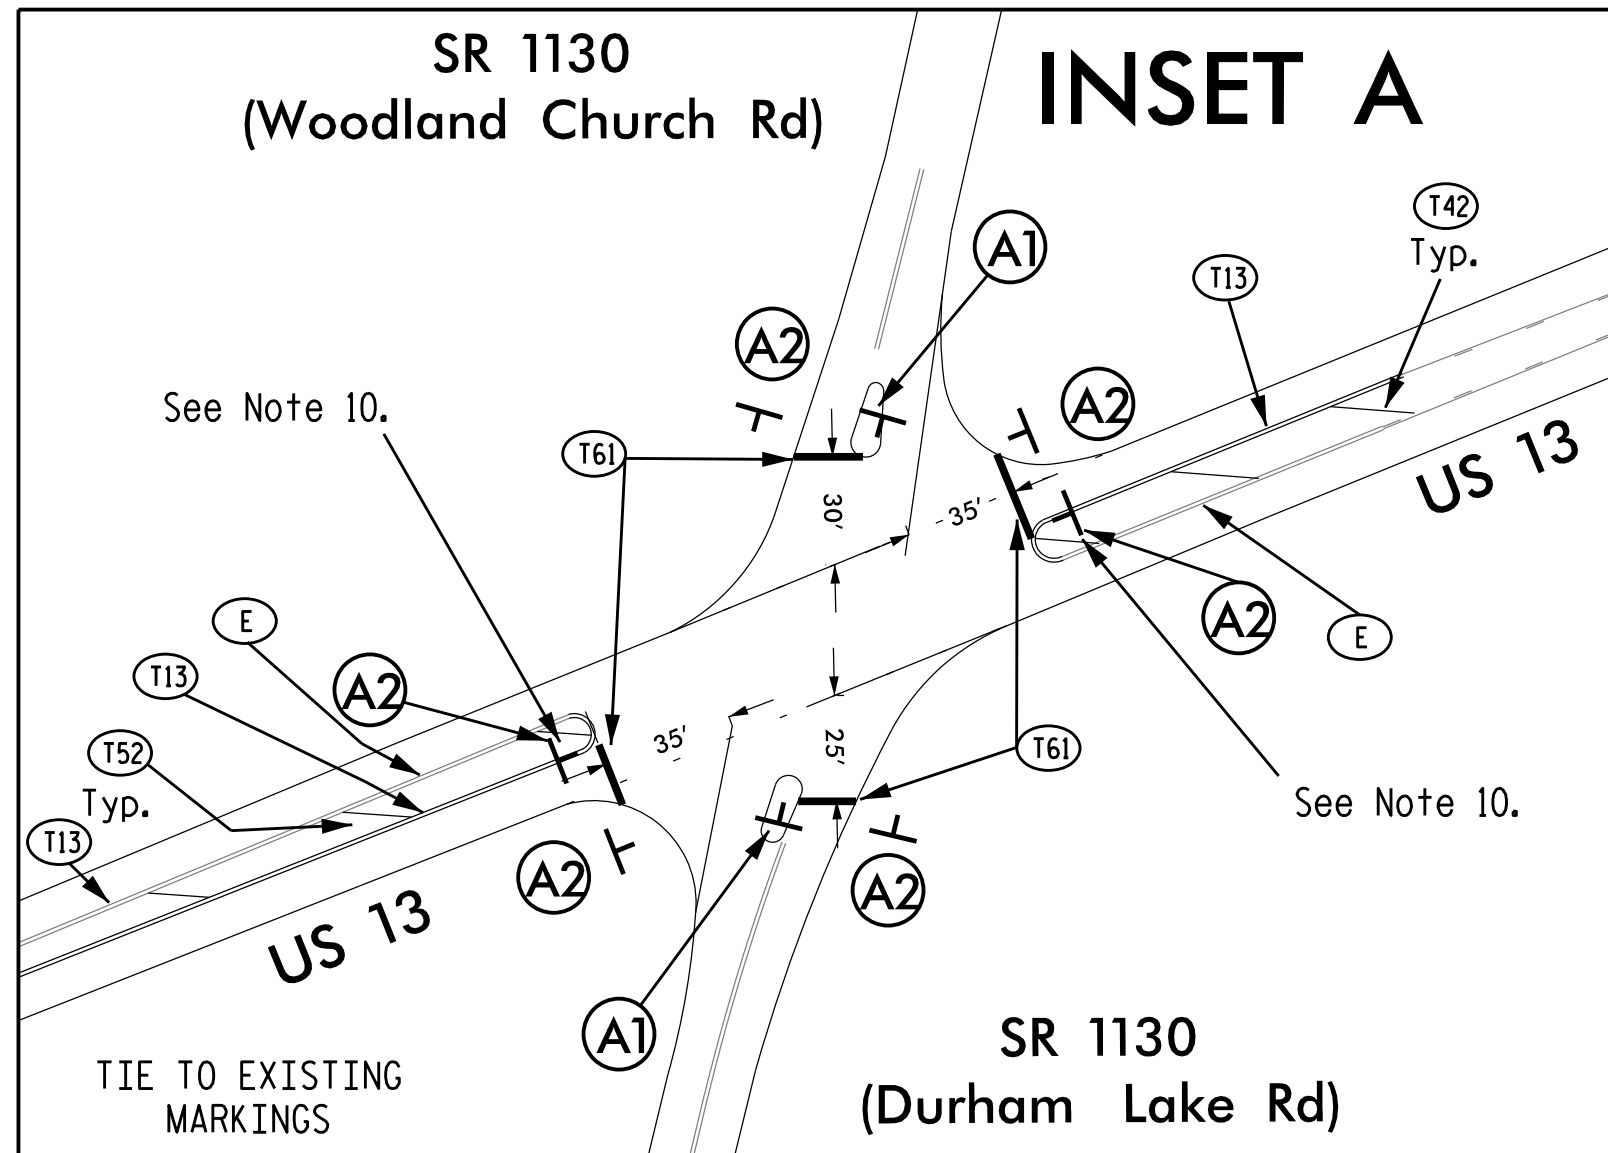

MESSAGE NO. 1	MESSAGE NO. 2
Variable See Table 1	Variable See Table 1

CHANGEABLE MESSAGE
SIGN

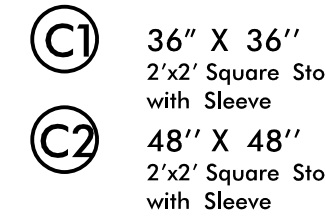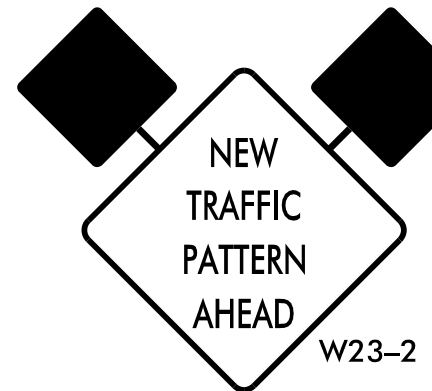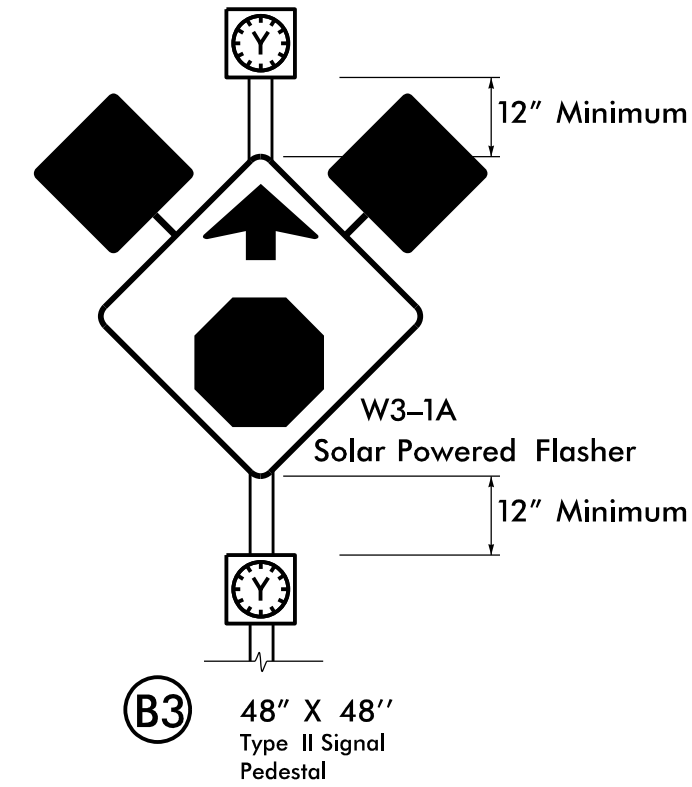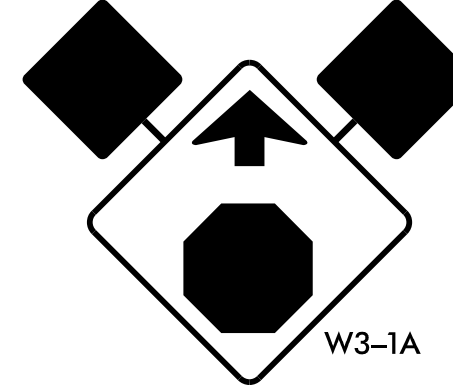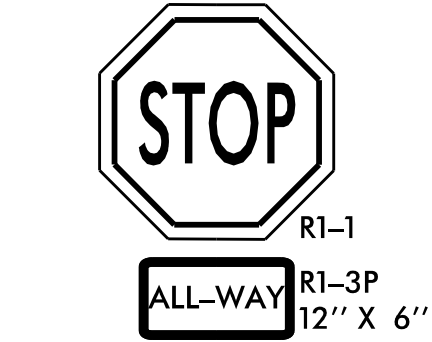

XXX FT W16-2aP
12" X 6"

(D1) 300 FT
Attach under W3-1A

(D2) 400 FT
Attach under W3-1A

(D3) 600 FT
Attach under W3-1A

(D4) 800 FT
Attach under W3-1A

NOTES

1. Remove all existing R1-1 "STOP", W2-1 "Intersection Warning", W13-1P "Advisory Speed", and "W3-1A "STOP AHEAD" signs.
2. New sign locations are based off the proposed Stop Bar locations.
3. Install Typical 48" RH STOP signs on all new stop approaches.
4. Install Typical 48" LH STOP signs on primaries and 36" LH STOP signs on secondaries.
5. Install Typical 48" warning signs on primaries and 36" warning signs on secondaries.
6. Install metal "flags" above all new warning signs.
7. Set Stop Bars as shown from edge line extensions.
8. W16-2aP distance varies for each sign location.
9. Install Red Reflective Post Panels on all R1-1 "STOP" sign posts and Yellow Reflective Post Panels on all W3-1A "STOP AHEAD" sign posts.
10. Install concrete protection island as directed by the Resident Engineer.

MESSAGE NO. 1	MESSAGE NO. 2
Variable See Table 1	Variable See Table 1
CHANGEABLE MESSAGE SIGN	

PAVEMENT MARKINGS

SYMB	DESCRIPTION
E	EXISTING
T13	(4") YELLOW DOUBLE CENTER
T42	(8") YELLOW DIAGONAL
T52	(12") YELLOW DIAGONAL
T61	WHITE STOPBAR (24", 90 MIL)
T100	ALPHANUMERIC CHAR. (90 MIL)
	"STOP" "AHEAD"




TABLE 1
CMS MESSAGES

TIME	MESSAGE NO. 1	MESSAGE NO. 2
14 DAYS PRIOR (MIN)	ALL WAY STOP	COMING SOON
7 DAYS PRIOR	ALL WAY STOP	BEGIN XXXDAY
POST INSTALL	NEW TRAFFIC PATTERN	STOP AHEAD

DIVISION TRAFFIC ENGINEER TO PROVIDE "BEGIN DAY" INFORMATION

LEGEND	
	STATIONARY SIGN
(XXX FT)	DISTANCE FROM APPROACH STOPBAR
	REMOVE EXISTING SIGN
	CHANGEABLE MESSAGE SIGN (CMS)
	PAVEMENT MARKING SYMBOL
	SIGN SYMBOL

SS-6004AE All Way Stop

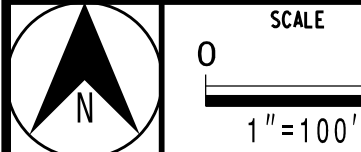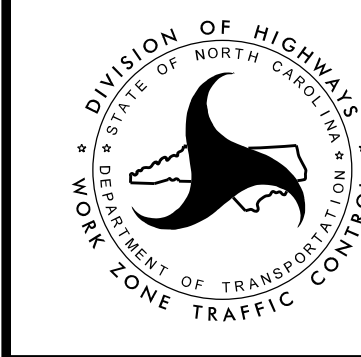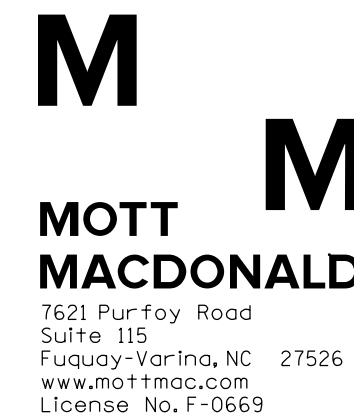

US 13
at
SR 1130 (Woodland Church Rd/
Durham Lake Rd)

Division 4 Wayne Goldsboro

PLAN DATE: January 2022	REVIEWED BY: BA Lehan
-------------------------	-----------------------

PREPARED BY:	DE Fowler	REVIEWED BY:	
	REVISIONS	DATE	DATE


	REVISIONS	INIT.	DATE
0			

[illegible]

DOCUMENT NOT CONSIDERED
FINAL UNLESS ALL
SIGNATURES COMPLETED




0207A0732G6640F...	DATE
SIGNATURE	


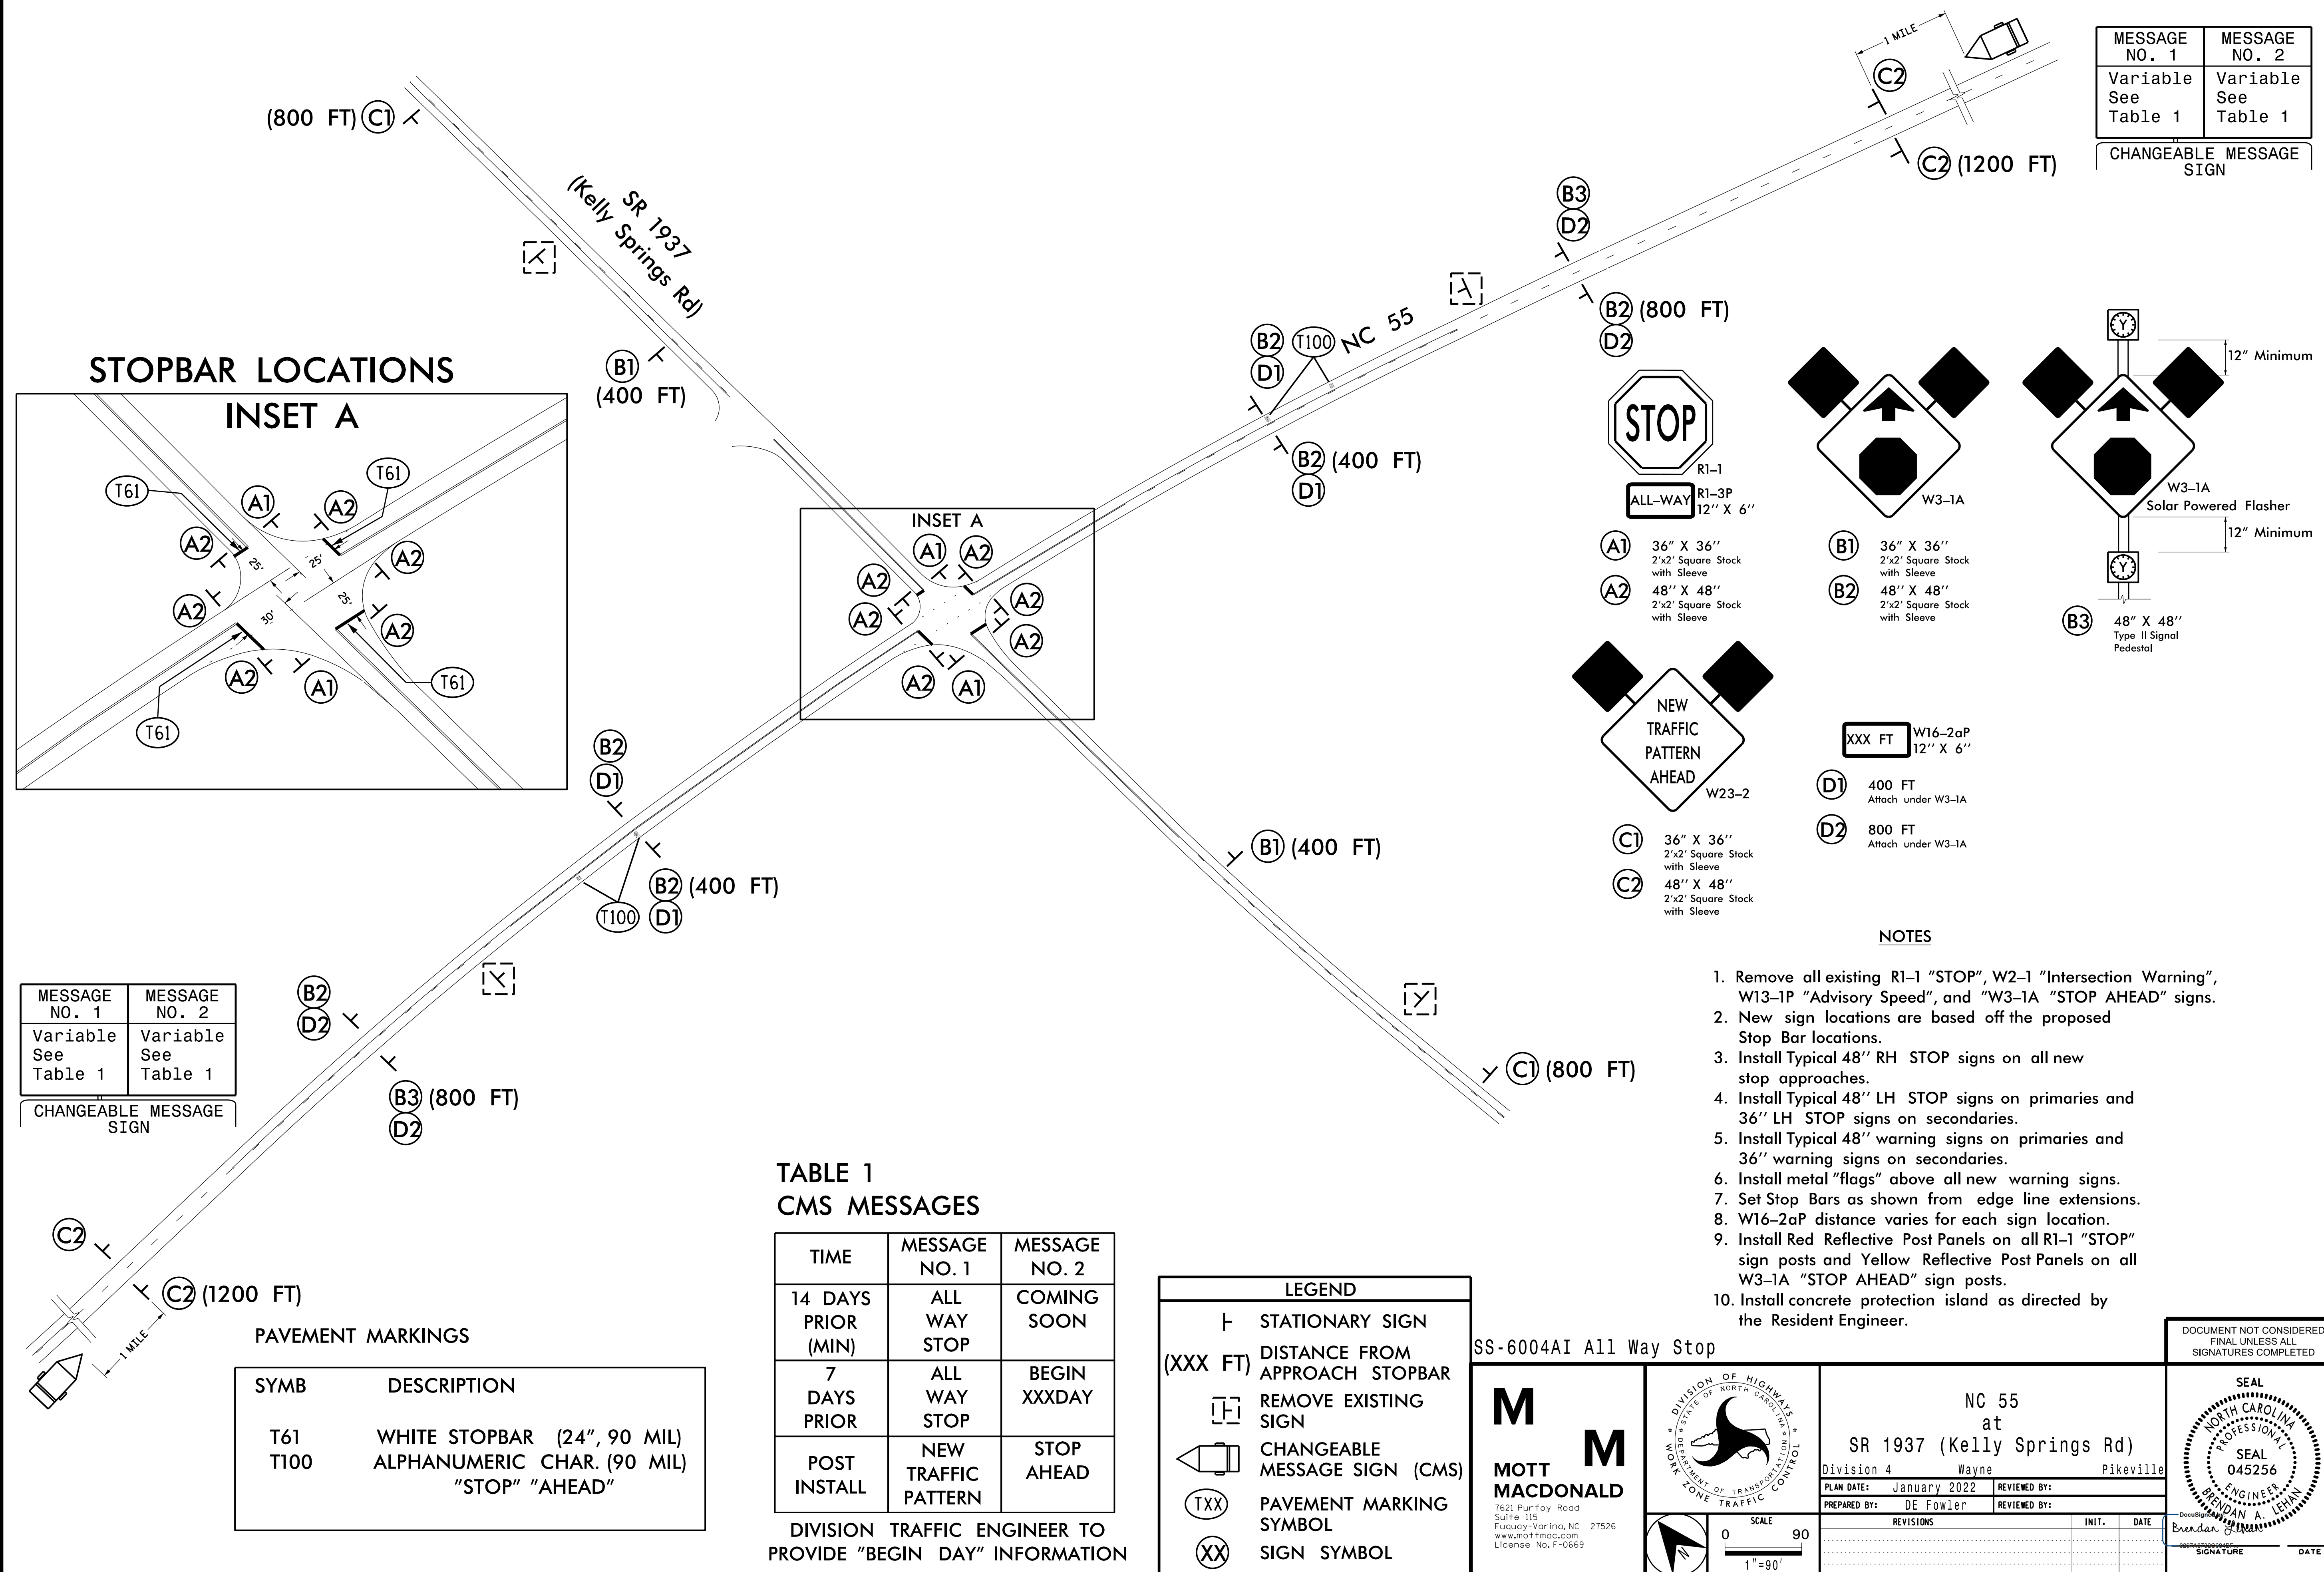


STOPBAR LOCATIONS


INSET A

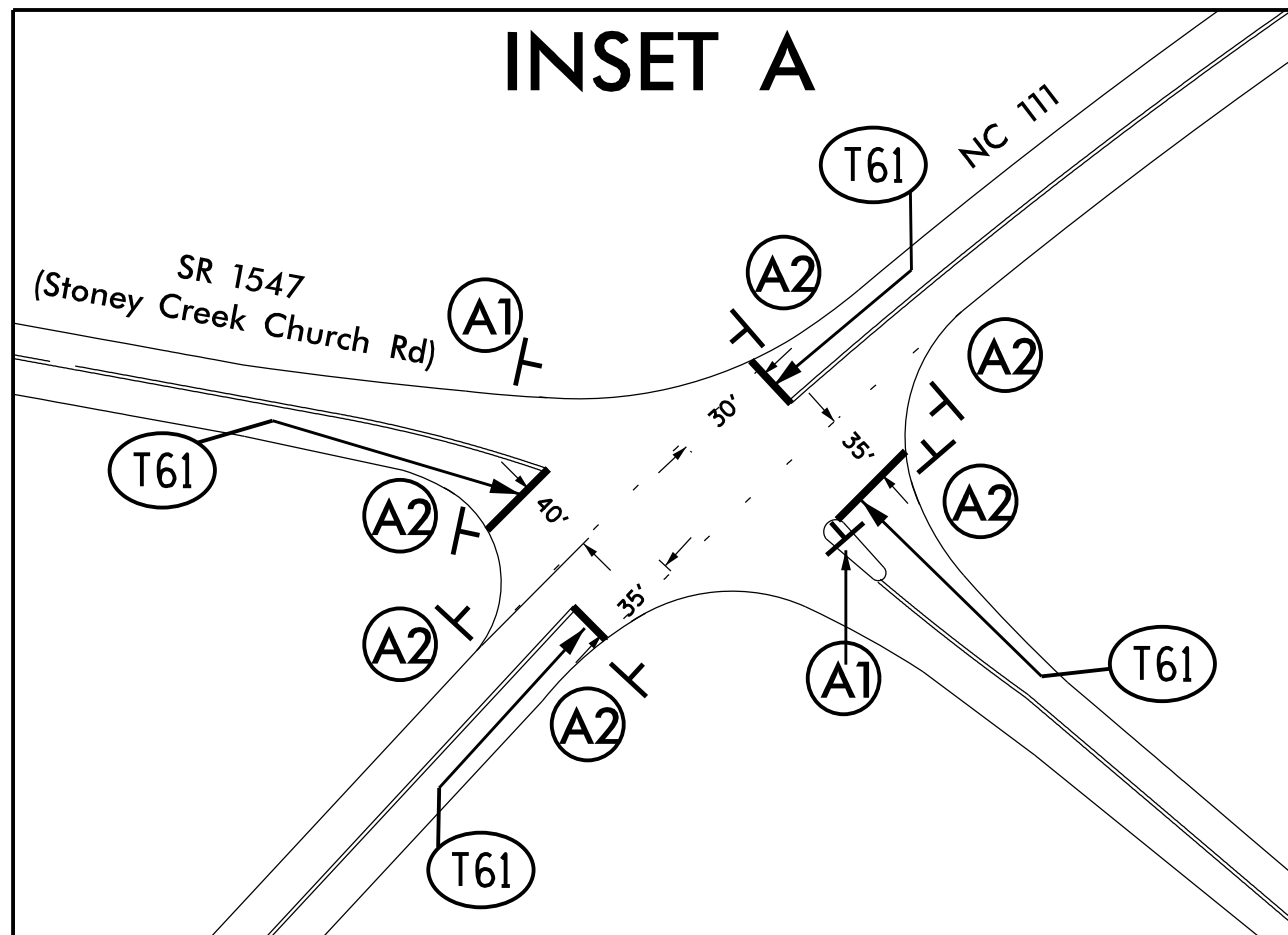

INSET A

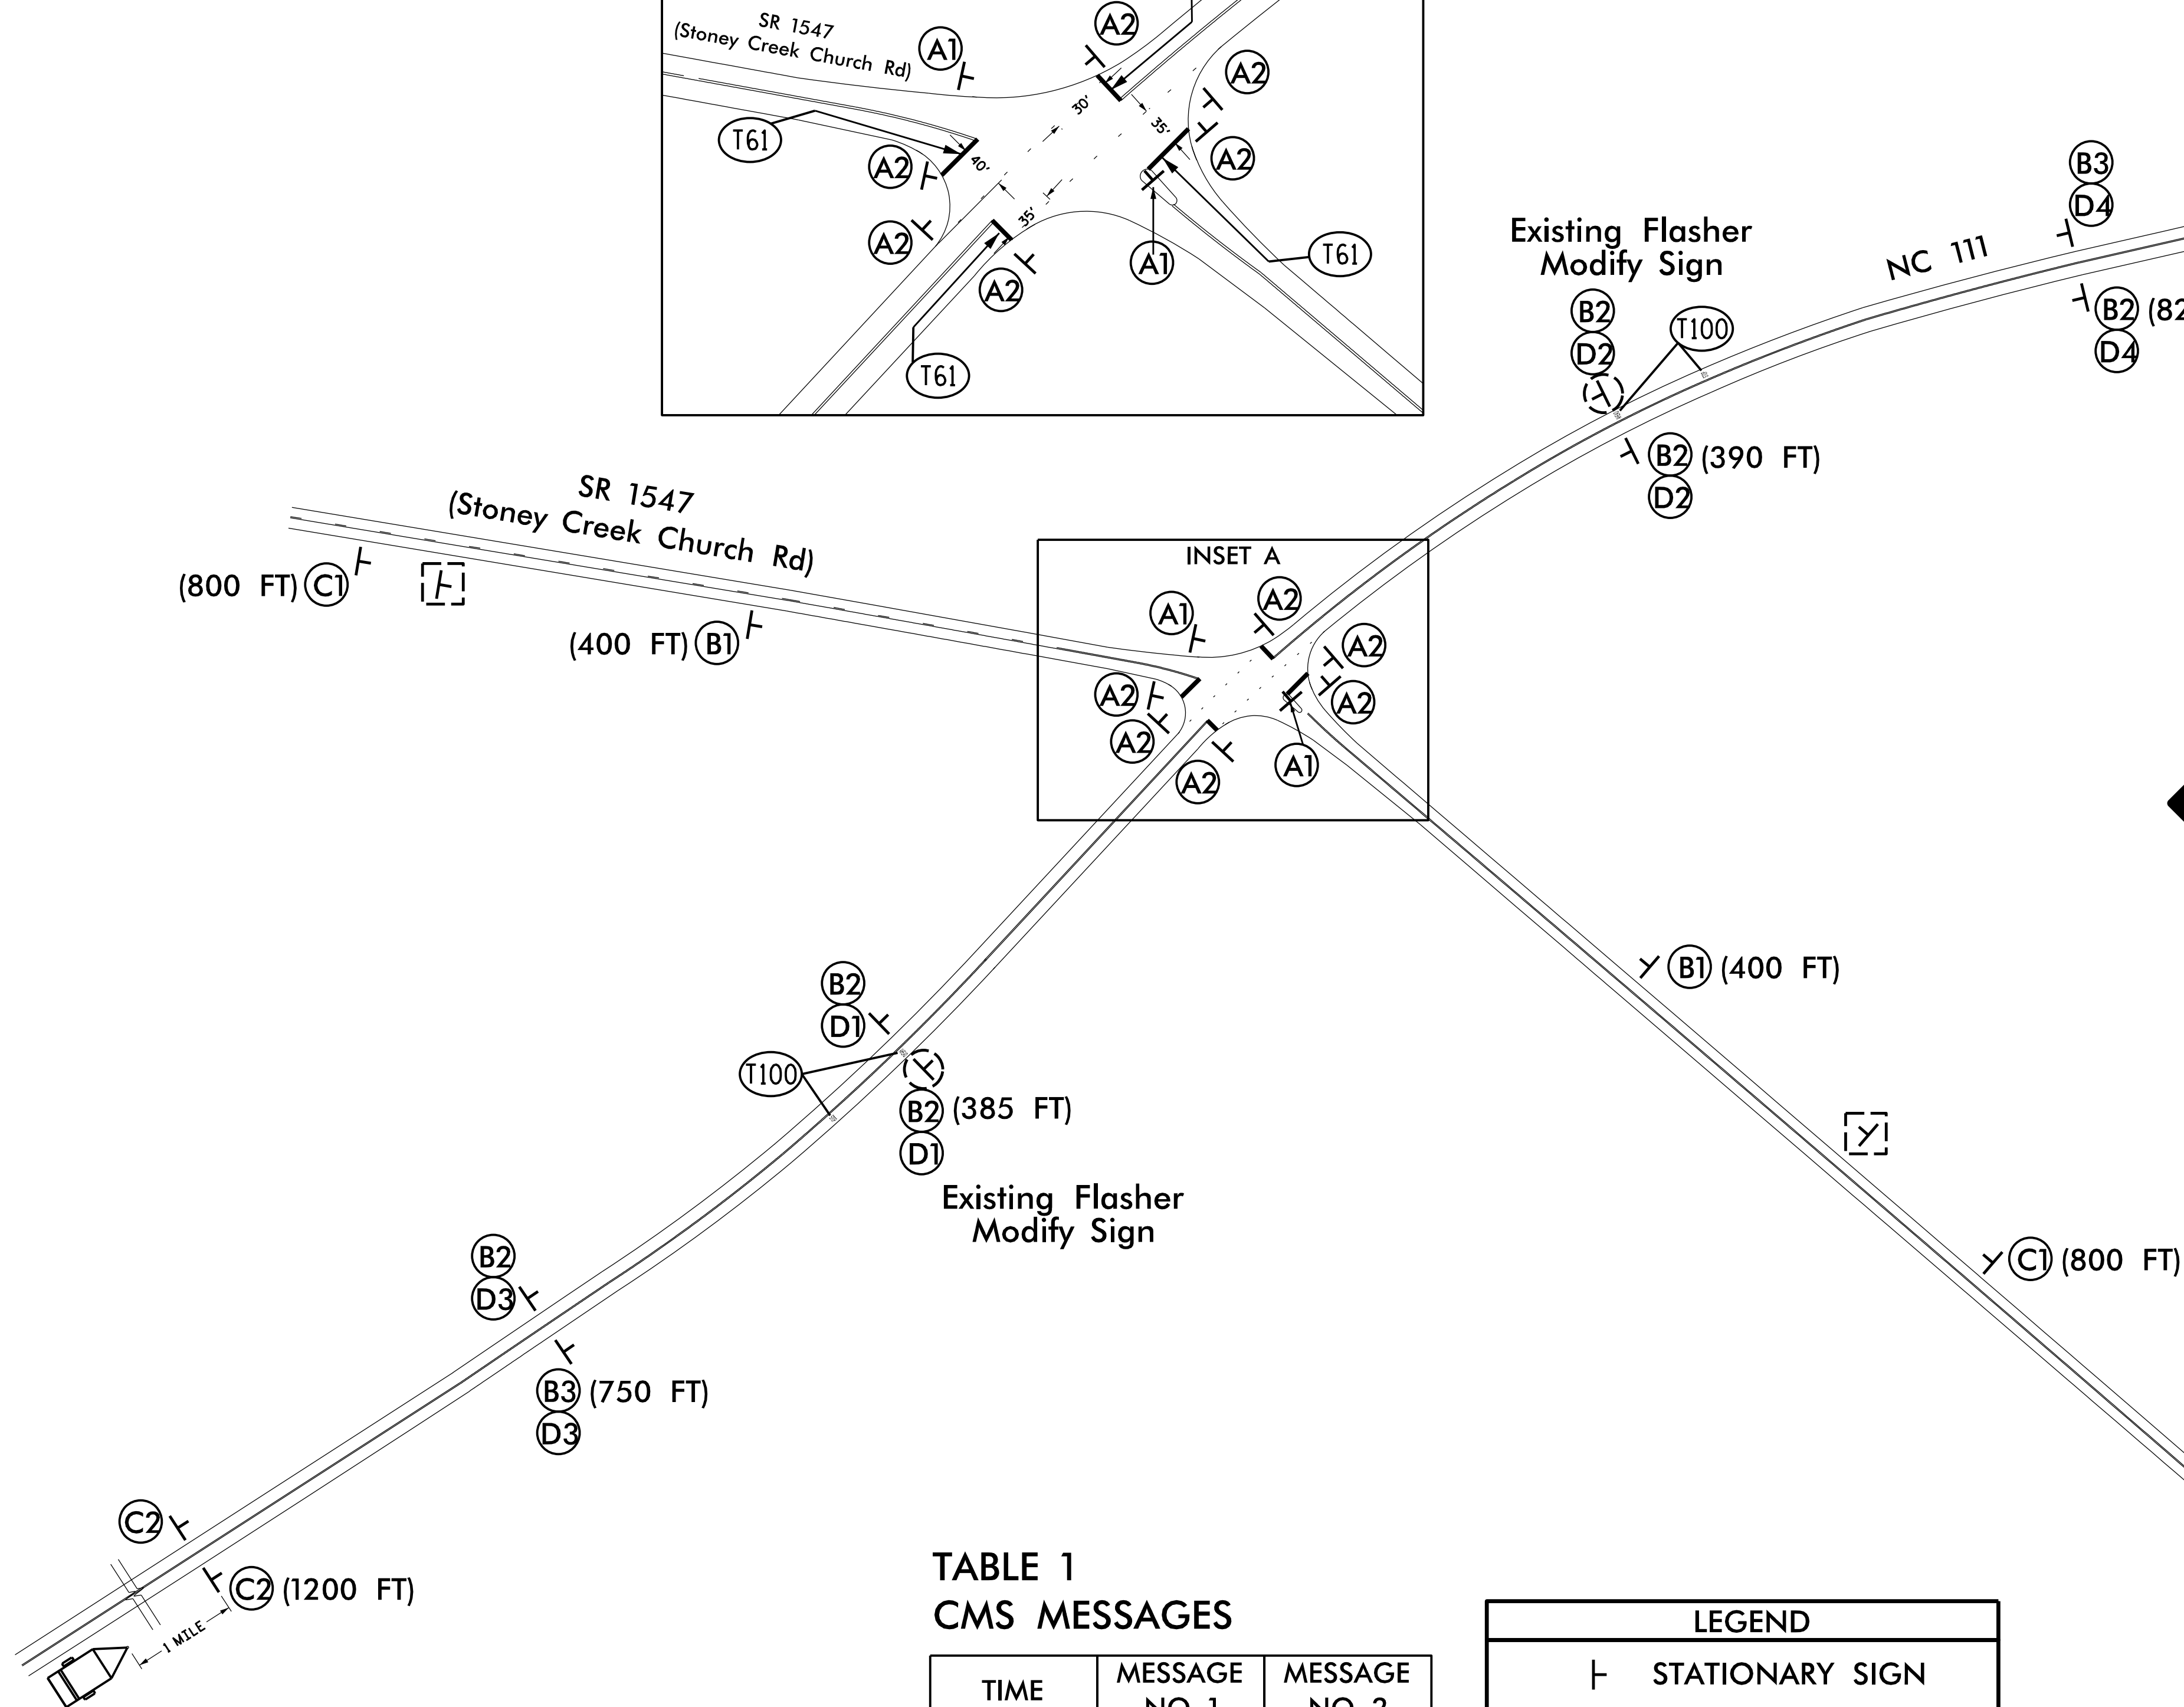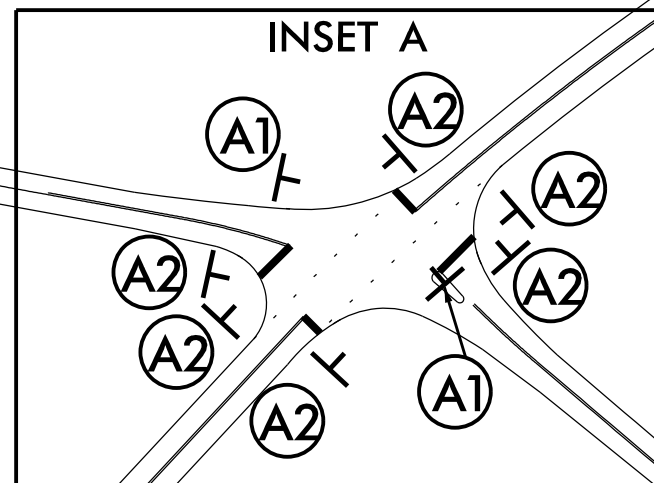


MESSAGE NO. 1	MESSAGE NO. 2
Variable See Table 1	Variable See Table 1
CHANGEABLE MESSAGE SIGN	

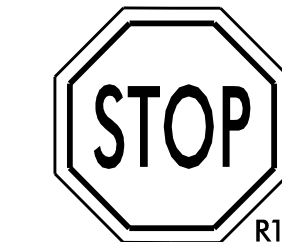


ALL-WAY R1-3P 12" X 6"


A1 36" X 36" 2'x2' Square Stock with Sleeve
A2 48" X 48" 2'x2' Square Stock with Sleeve

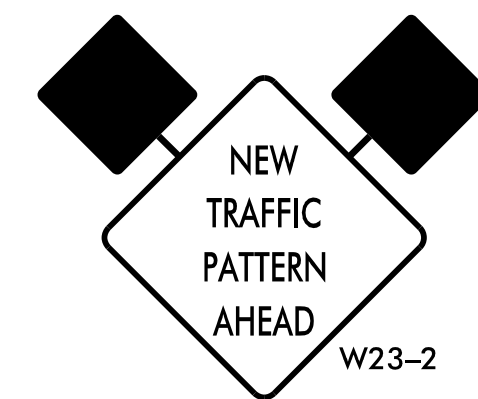

C1 36" X 36" 2'x2' Square Stock with Sleeve
C2 48" X 48" 2'x2' Square Stock with Sleeve

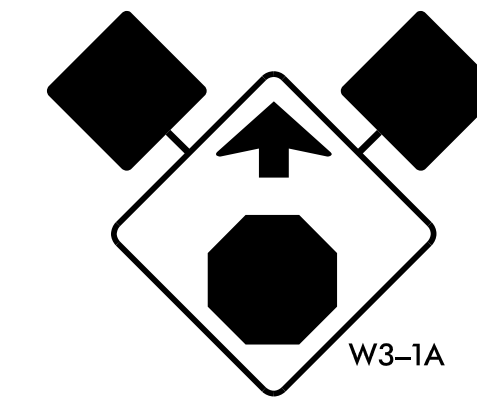

B1 36" X 36" 2'x2' Square Stock with Sleeve
B2 48" X 48" 2'x2' Square Stock with Sleeve

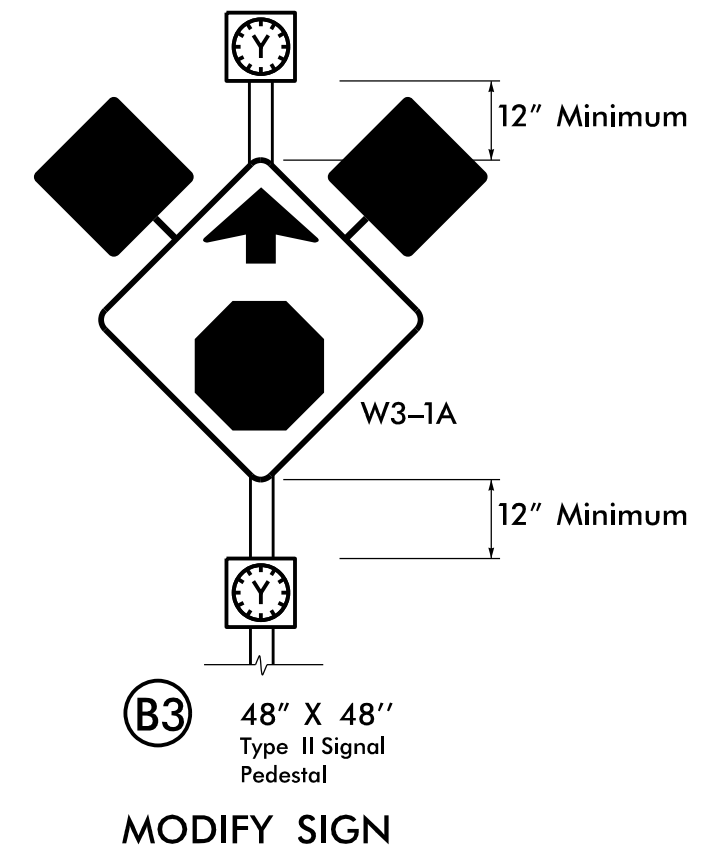

B3 48" X 48" Type II Signal Pedestal

XXX FT W16-2aP 12" X 6"

D1 385 FT Attach under W3-1A
D2 390 FT Attach under W3-1A
D3 750 FT Attach under W3-1A
D4 825 FT Attach under W3-1A

NOTES

1. Remove all existing R1-1 "STOP", W2-1 "Intersection Warning", W13-1P "Advisory Speed", and W3-1A "STOP AHEAD" signs.
2. New sign locations are based off the proposed Stop Bar locations.
3. Install Typical 48" RH STOP signs on all new stop approaches.
4. Install Typical 48" LH STOP signs on primaries and 36" LH STOP signs on secondaries.
5. Install Typical 48" warning signs on primaries and 36" warning signs on secondaries.
6. Install metal "flags" above all new warning signs.
7. Set Stop Bars as shown from edge line extensions.
8. W16-2aP distance varies for each sign location.
9. Install Red Reflective Post Panels on all R1-1 "STOP" sign posts and Yellow Reflective Post Panels on all W3-1A "STOP AHEAD" sign posts.
10. Install concrete protection island as directed by the Resident Engineer.

TABLE 1
CMS MESSAGES

TIME	MESSAGE NO. 1	MESSAGE NO. 2
14 DAYS PRIOR (MIN)	ALL WAY STOP	COMING SOON
7 DAYS PRIOR	ALL WAY STOP	BEGIN XXXDAY
POST INSTALL	NEW TRAFFIC PATTERN	STOP AHEAD

DIVISION TRAFFIC ENGINEER TO PROVIDE "BEGIN DAY" INFORMATION

LEGEND

- STATIONARY SIGN (XXX FT)
- REMOVE EXISTING SIGN
- MODIFY EXISTING SIGN
- CHANGEABLE MESSAGE SIGN (CMS)
- PAVEMENT MARKING SYMBOL
- SIGN SYMBOL


MESSAGE NO. 1	MESSAGE NO. 2
Variable See Table 1	Variable See Table 1
CHANGEABLE MESSAGE SIGN	

PAVEMENT MARKINGS

SYMB	DESCRIPTION
T61	WHITE STOPBAR (24", 90 MIL)
T100	ALPHANUMERIC CHAR. (90 MIL) "STOP" "AHEAD"

SS-6004BJ All Way Stop

MOTT MACDONALD
7621 Purfoy Road
Suite 115
Fuquay-Varina, NC 27526
www.mottmac.com
License No. F-0663

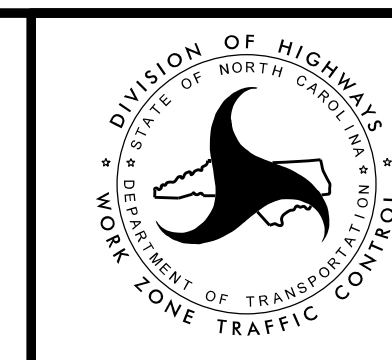



SCALE
0 100
1" = 100'

NC 111 at SR 1547 (Stoney Creek Church Rd)	
Division 4	Wayne
PLAN DATE: January 2022	REVIEWED BY: BA Lehan
PREPARED BY: DE Fowler	REVIEWED BY:
REVISIONS	
INIT.	DATE

DOCUMENT NOT CONSIDERED FINAL UNLESS ALL SIGNATURES COMPLETED



STOPBAR LOCATIONS

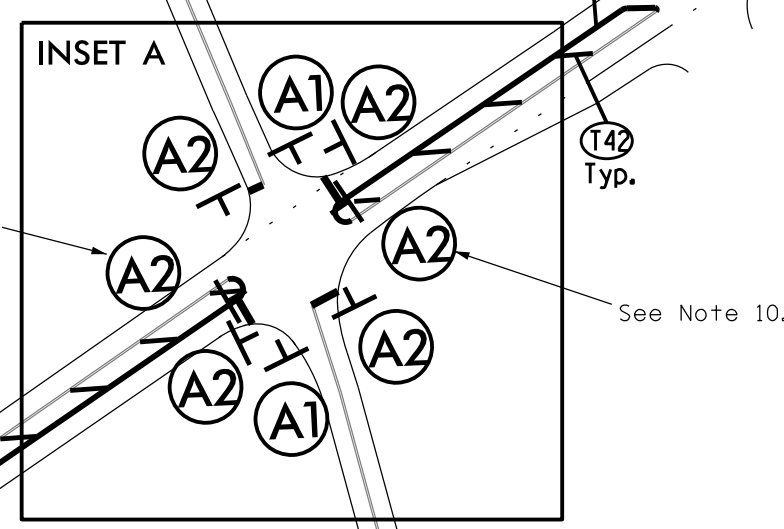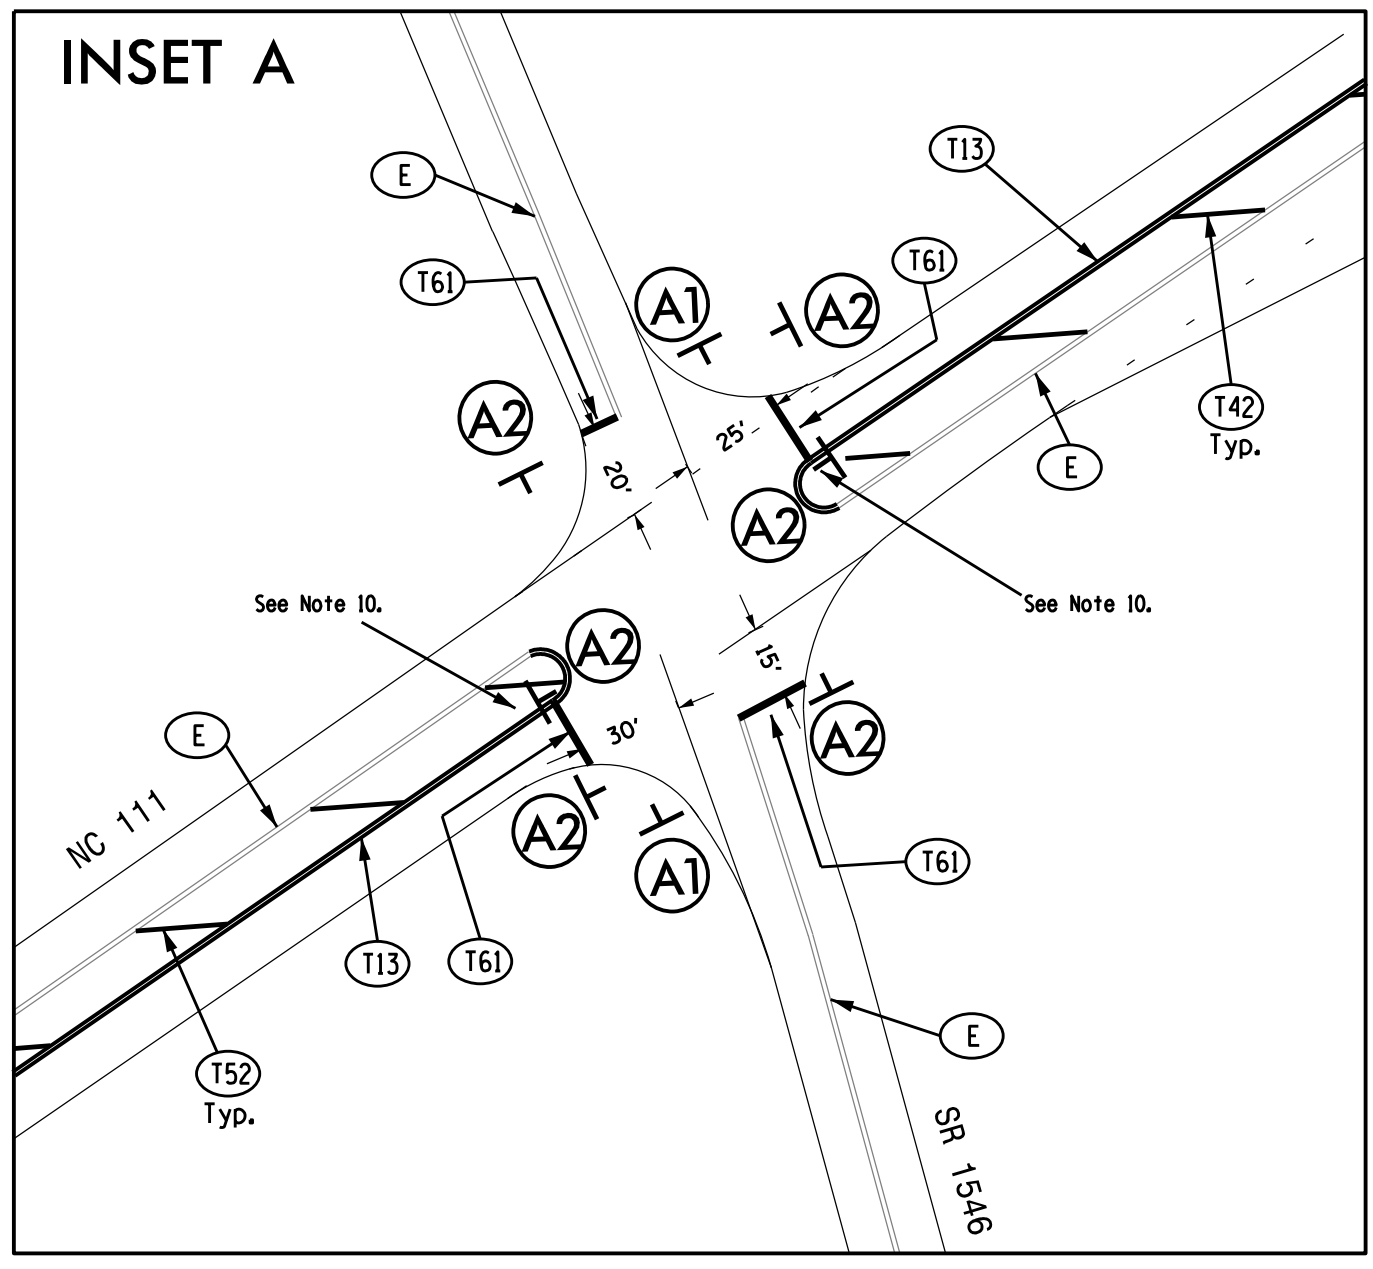

MESSAGE NO. 1	MESSAGE NO. 2
Variable See Table 1	Variable See Table 1
CHANGEABLE MESSAGE SIGN	

MESSAGE NO. 1	MESSAGE NO. 2
Variable See Table 1	Variable See Table 1
CHANGEABLE MESSAGE SIGN	

R1-1
ALL-WAY R1-3P
12" X 6"

(A1) 36" X 36"
2'x2' Square Stock with Sleeve

(A2) 48" X 48"
2'x2' Square Stock with Sleeve

W23-2
NEW TRAFFIC PATTERN AHEAD

(C1) 36" X 36"
2'x2' Square Stock with Sleeve

(C2) 48" X 48"
2'x2' Square Stock with Sleeve

W3-1A
STOP AHEAD

(B1) 36" X 36"
2'x2' Square Stock with Sleeve

(B2) 48" X 48"
2'x2' Square Stock with Sleeve

W3-1A
STOP AHEAD

(B3) 48" X 48"
Type II Signal Pedestal

MODIFY SIGN

XXX FT W16-2aP
12" X 6"

(D1) 325 FT
Attach under W3-1A

(D2) 380 FT
Attach under W3-1A

(D3) 700 FT
Attach under W3-1A

(D4) 800 FT
Attach under W3-1A

NOTES

- Remove all existing R1-1 "STOP", W2-1 "Intersection Warning", W13-1P "Advisory Speed", and W3-1A "STOP AHEAD" signs.
- New sign locations are based off the proposed Stop Bar locations.
- Install Typical 48" RH STOP signs on all new stop approaches.
- Install Typical 48" LH STOP signs on primaries and 36" LH STOP signs on secondaries.
- Install Typical 48" warning signs on primaries and 36" warning signs on secondaries.
- Install metal "flags" above all new warning signs.
- Set Stop Bars as shown from edge line extensions.
- W16-2aP distance varies for each sign location.
- Install Red Reflective Post Panels on all R1-1 "STOP" sign posts and Yellow Reflective Post Panels on all W3-1A "STOP AHEAD" sign posts.
- Install concrete protection island as directed by the Resident Engineer.

TABLE 1
CMS MESSAGES

TIME	MESSAGE NO. 1	MESSAGE NO. 2
14 DAYS PRIOR (MIN)	ALL WAY STOP	COMING SOON
7 DAYS PRIOR	ALL WAY STOP	BEGIN XXXDAY
POST INSTALL	NEW TRAFFIC PATTERN	STOP AHEAD

DIVISION TRAFFIC ENGINEER TO PROVIDE "BEGIN DAY" INFORMATION

LEGEND

- STATIONARY SIGN
- (XXX FT) DISTANCE FROM APPROACH STOPBAR
- REMOVE EXISTING SIGN
- MODIFY EXISTING SIGN
- CHANGEABLE MESSAGE SIGN (CMS)
- PAVEMENT MARKING SYMBOL
- SIGN SYMBOL

PAVEMENT MARKINGS

SYMB	DESCRIPTION
E	EXISTING
T13	(4") YELLOW DOUBLE CENTER
T42	(8") YELLOW DIAGONAL
T52	(12") YELLOW DIAGONAL
T61	WHITE STOPBAR (24", 90 MIL)
T100	ALPHANUMERIC CHAR. (90 MIL) "STOP" "AHEAD"

SS-6004R All Way Stop

MOTT MACDONALD

7621 Purfoy Road, Suite 115
Fuquay-Varina, NC 27526
www.mottmac.com
License No. F-0669

Division of Highways
Department of Transportation
Work Zone Traffic Control

NC 111
at
SR 1546 (Daw Pate Rd)

Division 4 Wayne Patetown

PLAN DATE: January 2022
PREPARED BY: BA Lehan

REVIEWED BY: [Signature]
REVIEWED BY: [Signature]

REVISIONS

INIT.	DATE

SEAL
NORTH CAROLINA PROFESSIONAL ENGINEER
SEAL 045256
BRENDAN A. LEHAN

SIGNATURE DATE

