



SHOP DRAWINGS FOR SITES 191 AND 228 ARE ATTACHED. THE SHOP DRAWINGS FOR THE REMAINING SITES ARE NOT AVAILABLE; HOWEVER, THE PIPE AND HEADWALLS MAY BE VIEWED AT THE WAYNE COUNTY BRIDGE MAINTENANCE FACILITY ON HWY 70 WEST, GOLDSBORO.

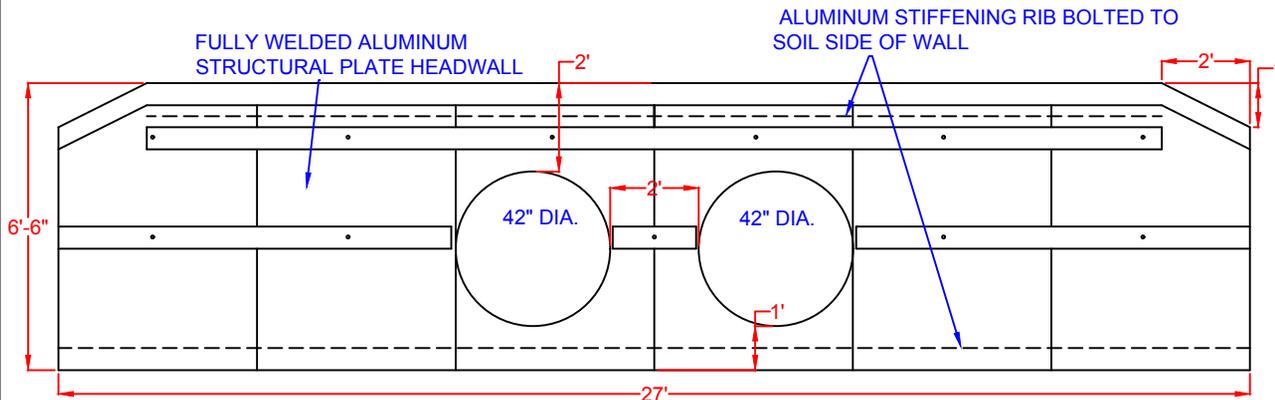

**END VIEW- INLET HEADWALL**

**PROPOSED ELEVATIONS:**

INLET EP= 100.00  
 TOP OF WALL= 99.00  
 TOP OF PIPE= 97.00  
 INV OF STREAM= 94.50  
 INV OF PIPE= 93.50

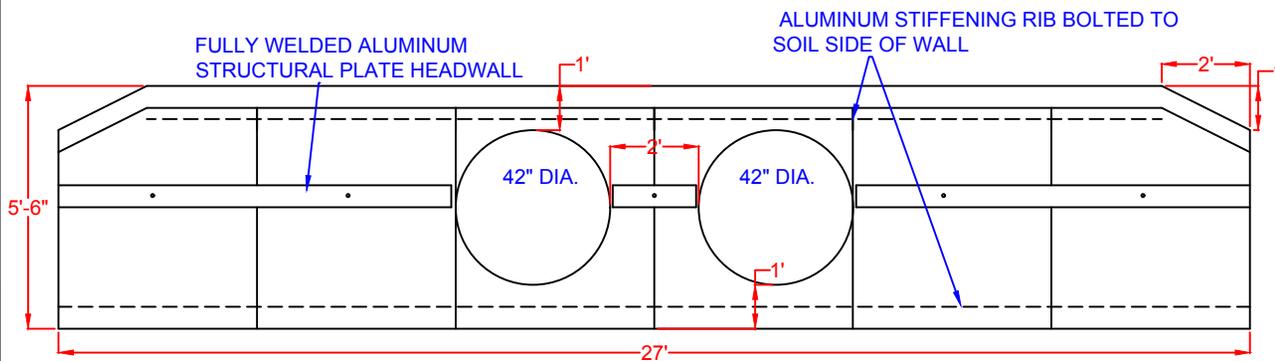

**END VIEW- OUTLET HEADWALL**

**PROPOSED ELEVATIONS:**

INLET EP= 99.00  
 TOP OF WALL= 98.00  
 TOP OF PIPE= 97.00  
 INV OF STREAM= 94.50  
 INV OF PIPE= 93.50

DESCRIPTION

NCDOT WAYNE CO  
 SR1956 300 ATLAS PRICE RD  
 SEVEN SPRINGS, NC


FIRM:

PROJECT:

DATE:  
 JULY 28, 2017

SHEET

NOT TO SCALE

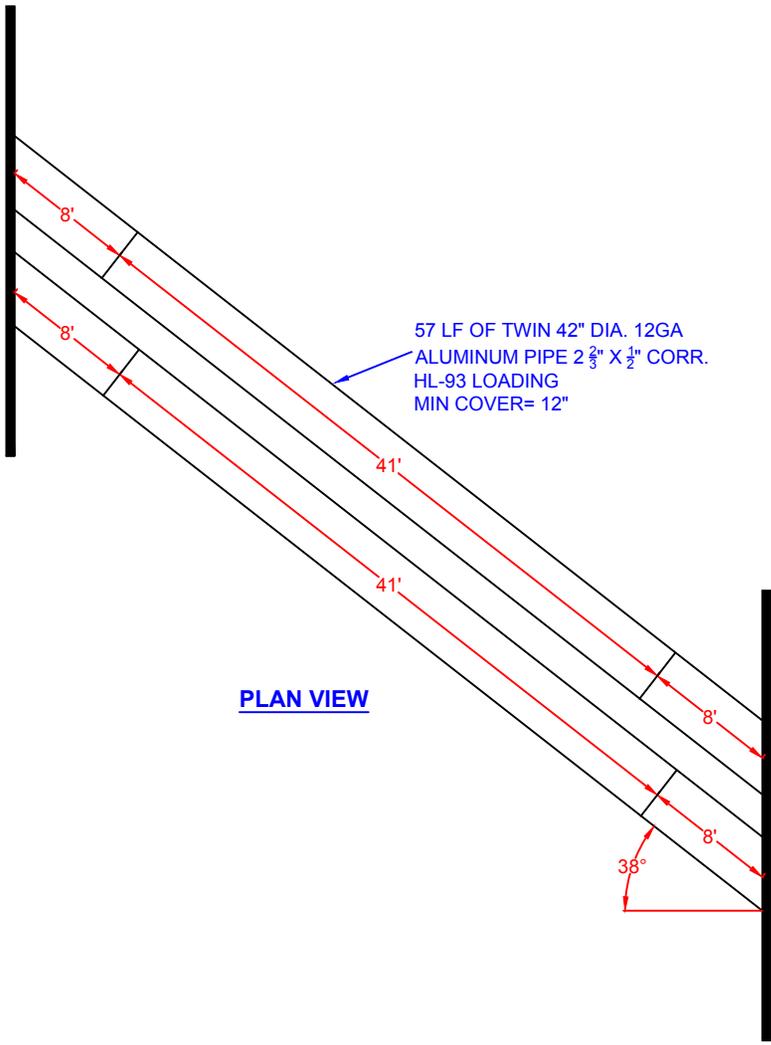

PLAN VIEW


DESCRIPTION

NCDOT WAYNE CO  
 SR1956 300 ATLAS PRICE RD  
 SEVEN SPRINGS, NC

FIRM:

PROJECT:

DATE: JULY 28, 2017	SHEET
NOT TO SCALE	

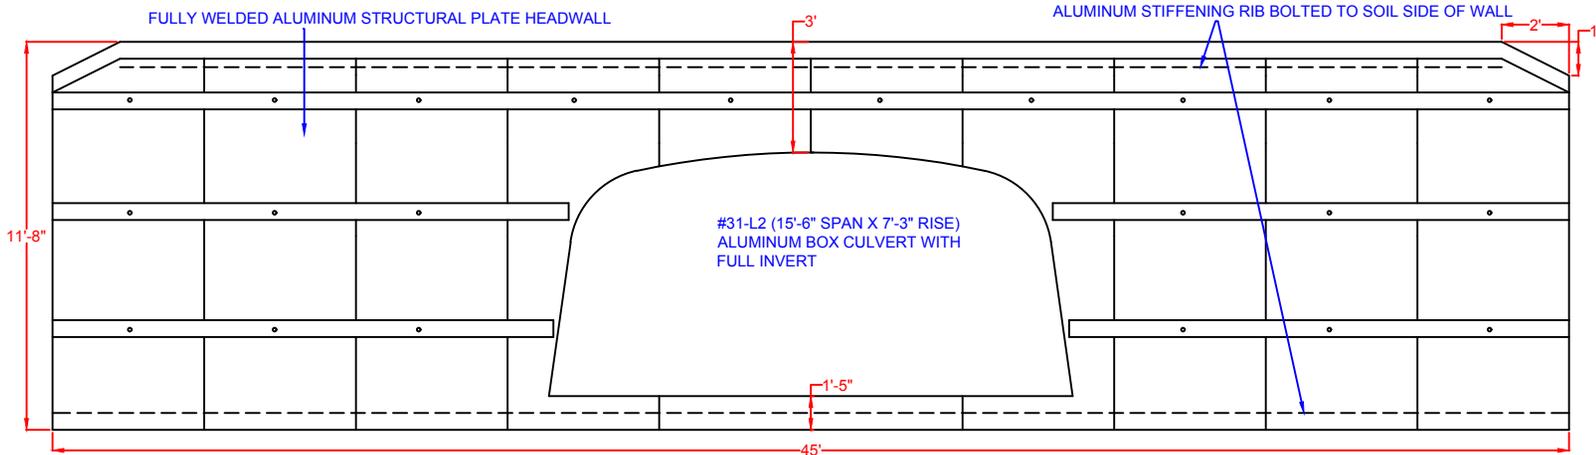

**END VIEW- INLET & OUTLET HEADWALL**



**PROPOSED ELEVATIONS:**

- € RD= 100.00
- TOP OF WALL= 98.75
- TOP OF PIPE= 95.75
- INV STREAM= 89.50
- INV OF PIPE= 88.5

DESCRIPTION	
<p><b>NCDOT WAYNE CO</b>  <b>259 HINNANT RD NW</b>  <b>SR 1320 SITE E2131</b></p>	
FIRM:	
PROJECT:	
DATE: JULY 28, 2017	SHEET
NOT TO SCALE	