


PAVEMENT SCHEDULE

C	1½" ASPHALT CONCRETE SURFACE COURSE, TYPE SF9.5A, AT AN AVERAGE RATE OF 165 LBS. PER SQ. YD.
U	EXISTING PAVEMENT
V	1½" MILLING


NOTES

ALL UNPAVED S.R. ROADS TO BE RESURFACED 50' FROM EDGE OF PAVEMENT OF MAIN PROJECT
 ALL PAVED S.R. ROADS TO BE RESURFACED TO THE ENDS OF THE RADII, OR AS DIRECTED BY THE ENGINEER.
 EDGES, PAVEMENT WIDENING, INTERSECTIONS AND BRIDGE FLARES ARE INCLUDED IN THE TABLE OF QUANTITIES.
 BRIDGES TO BE RESURFACED AT LOCATIONS AND TO DEPTH AS DIRECTED BY THE ENGINEER.

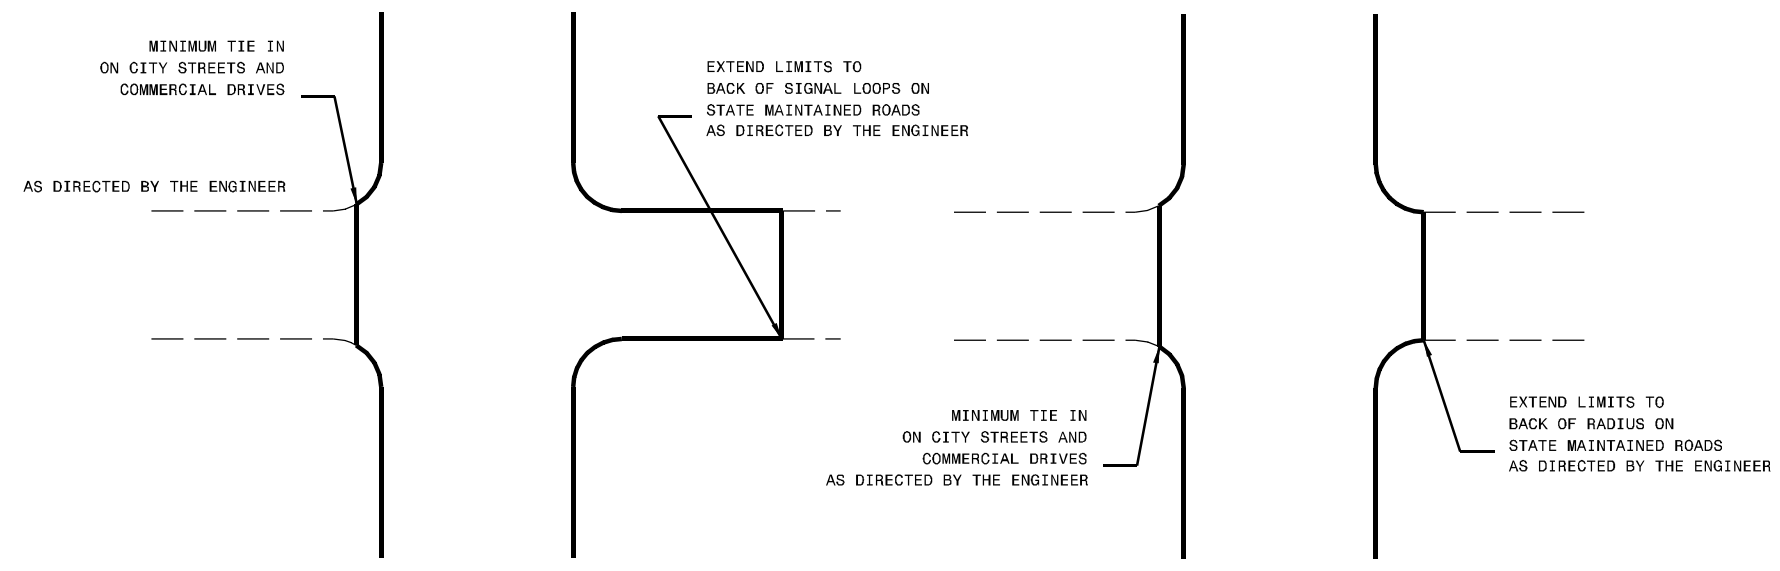

DETAIL OF PROJECT LIMITS AT SIGNALIZED Y LINES

DETAIL OF PROJECT LIMITS AT UNSIGNALIZED Y LINES

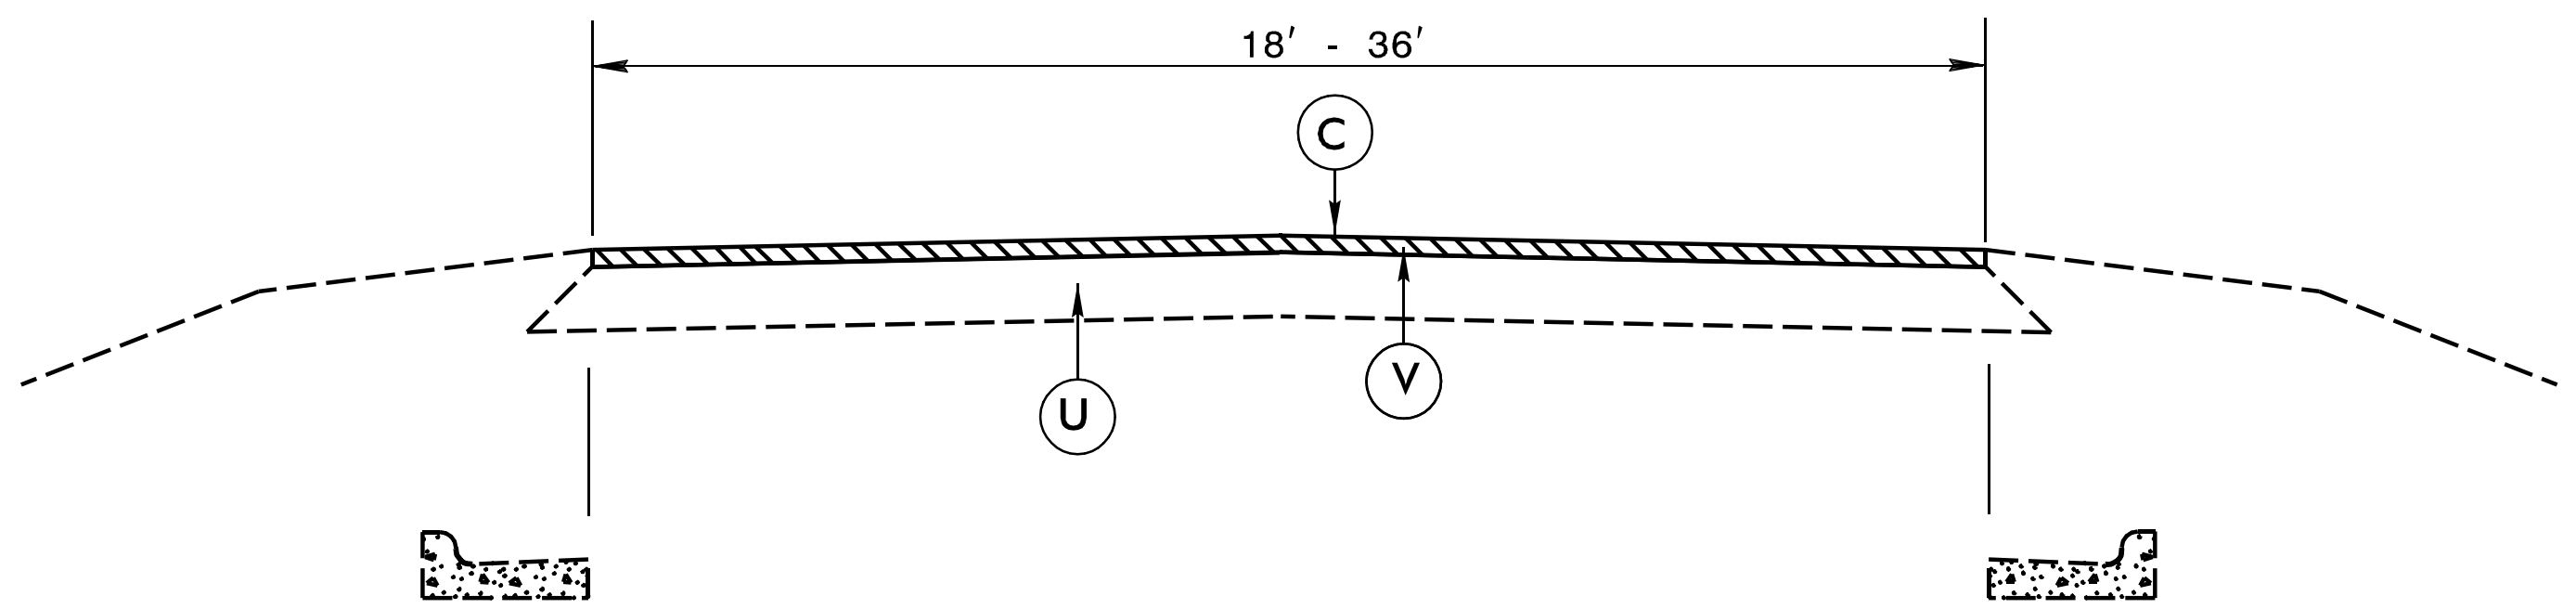

TYPICAL SECTION NO. 1

PROJECT NO.	SHEET NO.	TOTAL NO.
2016CPT.05.12.10921.1		

SUMMARY OF QUANTITIES

PROJECT NO	COUNTY	MAP NO	ROUTE	DESCRIPTION	TYP	LANES	LANE TYPE	FINAL SURFACE TESTING REQUIRED	VARMMX ASPHALT REQUIRED	LENGTH	WIDTH	INCIDENTAL STONE BASE	1½" MILLING	SURFACE COURSE, SF9.5A	ASPHALT BINDER FOR PLANT MX
2016CPT.05.12.10921.1	Wake	1	SR 2032 - HONEYSUCKLE RD	SR 2030 TO DEAD END	1	2		NO	NO	0.29	20	14	3,526	301	20
TOTAL FOR MAP NO. 1															
2016CPT.05.12.10921.1	Wake	2	SR 2134 - SPRING VALLEY	OLD ELIZABETH TO WILL -O-DEAN	1	2		NO	NO	0.15	20	8	1,760	150	10
TOTAL FOR MAP NO. 2															
2016CPT.05.12.10921.1	Wake	3	SR 3428 - TALLWOOD	DURHAM CO TO CUL-DE-SAC	1	2		NO	NO	0.6	20	30	7,426	635	43
TOTAL FOR MAP NO. 3															
2016CPT.05.12.10921.1	Wake	4	SR 3429 - ELKWOOD	SR 3428 - CUL-DE-SAC	1	2		NO	NO	0.2	20	10	2,750	235	16
TOTAL FOR MAP NO. 4															
2016CPT.05.12.10921.1	Wake	5	SR 3430 - GLENFIELD	SR 3428 TO SR 3431	1	2		NO	NO	0.11	20	6	1,291	110	7
TOTAL FOR MAP NO. 5															
2016CPT.05.12.10921.1	Wake	6	SR 3431 - SWISSWOOD	CUL-DE-SAC TO DURHAM CO	1	2		NO	NO	0.98	20	49	11,865	1,014	68
TOTAL FOR MAP NO. 6															
2016CPT.05.12.10921.1	Wake	7	SR 3546 - BOURNEMOUTH	SR 1829 TO SR 3641	1	2		NO	NO	0.74	20	37	8,683	742	50
TOTAL FOR MAP NO. 7															
2016CPT.05.12.10921.1	Wake	8	SR 3559 - SEASONS DR	SR 1005 TO SR 2178	1	2		NO	NO	0.61	20	31	7,157	612	41
TOTAL FOR MAP NO. 8															
2016CPT.05.12.10921.1	Wake	9	SR 3592 - COUNTRYWOOD RD	SR 3590 TO SR 3594	1	2		NO	NO	0.5	18	25	5,280	452	30
TOTAL FOR MAP NO. 9															
2016CPT.05.12.10921.1	Wake	10	SR 3593 - DARFIELD DR	SR 3592 TO SR 4977	1	2		NO	NO	0.27	18	14	2,851	244	16
TOTAL FOR MAP NO. 10															
2016CPT.05.12.10921.1	Wake	11	SR 3641- COLD SPRINGS DR	SR 1829 TO SR 3642	1	2		NO	NO	0.11	36		2,323	198	13
TOTAL FOR MAP NO. 11															
2016CPT.05.12.10921.1	Wake	12	SR 3642 - CHATTERSON DR	SR 3641 TO END C&G	1	2		NO	NO	0.36	24		5,069	433	29
TOTAL FOR MAP NO. 12															
2016CPT.05.12.10921.1	Wake	13	SR 3643 - SNOWDEN PLACE	SR 3642 TO SR 3642	1	2		NO	NO	0.07	24		986	84	6
TOTAL FOR MAP NO. 13															
2016CPT.05.12.10921.1	Wake	14	SR 4128 - LORD NELSON	SR 4130 TO EOM	1	2		NO	NO	0.41	20	21	5,141	439	29
TOTAL FOR MAP NO. 14															
2016CPT.05.12.10921.1	Wake	15	SR 4129 - VIRGINIA DARE	SR 4128 TO PVMT CHG	1	2		NO	NO	0.42	20	21	4,928	421	28
TOTAL FOR MAP NO. 15															
2016CPT.05.12.10921.1	Wake	16	SR 4130 - QUEEN CHARLOTTE	SR 2509 TO SR 5262	1	2		NO	NO	0.53	20	27	6,219	532	36
TOTAL FOR MAP NO. 16															
2016CPT.05.12.10921.1	Wake	17	SR 4131 - CARL WILLIAMSON	SR 2509 TO SR 5262	1	2		NO	NO	0.28	20	14	3,285	281	19
TOTAL FOR MAP NO. 17															
2016CPT.05.12.10921.1	Wake	18	SR 4136 - JOHN WHITE	SR 4129 TO EOM	1	2		NO	NO	0.12	20	6	2,013	172	12
TOTAL FOR MAP NO. 18															
2016CPT.05.12.10921.1	Wake	19	SR 4172 - HUNT VALLEY TRAIL	SR 1003 TO DEAD END	1	2		NO	NO	0.93	18	47	9,821	840	56
TOTAL FOR MAP NO. 19															
2016CPT.05.12.10921.1	Wake	20	SR 4173 - TWIN CEDAR	SR 4172 TO DEAD END	1	2		NO	NO	0.16	18	8	1,690	145	10
TOTAL FOR MAP NO. 20															
2016CPT.05.12.10921.1	Wake	21	SR 4174 - SHAWAN RD	SR 1003 TO SR 4173	1	2		NO	NO	0.85	18	43	8,976	768	51
TOTAL FOR MAP NO. 21															
2016CPT.05.12.10921.1	Wake	22	SR 4268 - REGALWOOD	SR 3431 TO SR 4269	1	2		NO	NO	0.54	18	27	5,702	488	33
TOTAL FOR MAP NO. 22															
2016CPT.05.12.10921.1	Wake	23	SR 4269 - HIGHVIEW	SR 4281 TO CUL-DE-SAC	1	2		NO	NO	0.19	18	10	2,328	199	13
TOTAL FOR MAP NO. 23															
2016CPT.05.12.10921.1	Wake	24	SR 4281 - BARTWOOD	SR 3431 TO CUL-DE-SAC	1	2		NO	NO	0.67	18	34	7,371	631	42
TOTAL FOR MAP NO. 24															
2016CPT.05.12.10921.1	Wake	25	SR 4436 - BECKLEY	SR 3546 TO CUL-DE-SAC	1	2		NO	NO	0.06	20	3	976	83	6
TOTAL FOR MAP NO. 25															
2016CPT.05.12.10921.1	Wake	26	SR 4449 - PARK RIDGE WAY	SR 1844 - TO SR 4449	1	2		NO	NO	0.75	20	38	8,800	752	50
TOTAL FOR MAP NO. 26															
2016CPT.05.12.10921.1	Wake	27	SR 4450 - PASSMORE CT	SR 4449 TO CUL-DE-SAC	1	2		NO	NO	0.09	20	5	1,392	119	8
TOTAL FOR MAP NO. 27															
2016CPT.05.12.10921.1	Wake	28	SR 4451 - HILLINGDON WAY	SR 4449 TO SR 4449	1	2		NO	NO	0.23	20	12	2,699	231	15
TOTAL FOR MAP NO. 28															
2016CPT.05.12.10921.1	Wake	29	SR 4452 - WALTHAM WAY	SR 4449 TO CUL-DE-SAC	1	2		NO	NO	0.1	20	5	1,457	124	8
TOTAL FOR MAP NO. 29															
2016CPT.05.12.10921.1	Wake	30	SR 4453 - WILTSHIRE CT	SR 4452 TO CUL-DE-SAC	1	2		NO	NO	0.09	20	5	1,392	119	8
TOTAL FOR MAP NO. 30															
TOTAL FOR PROJ NO. 2016CPT.05.12.10921.1										11.41		550	135,157	11,554	773
GRAND TOTAL															
										11.41		550	135,157	11,554	773