



**CORRIDOR CLEARING
ALONG US-1
IN WAKE COUNTY**


**BEGIN
PROJECT
ER-2973**

**END
PROJECT
ER-2973**

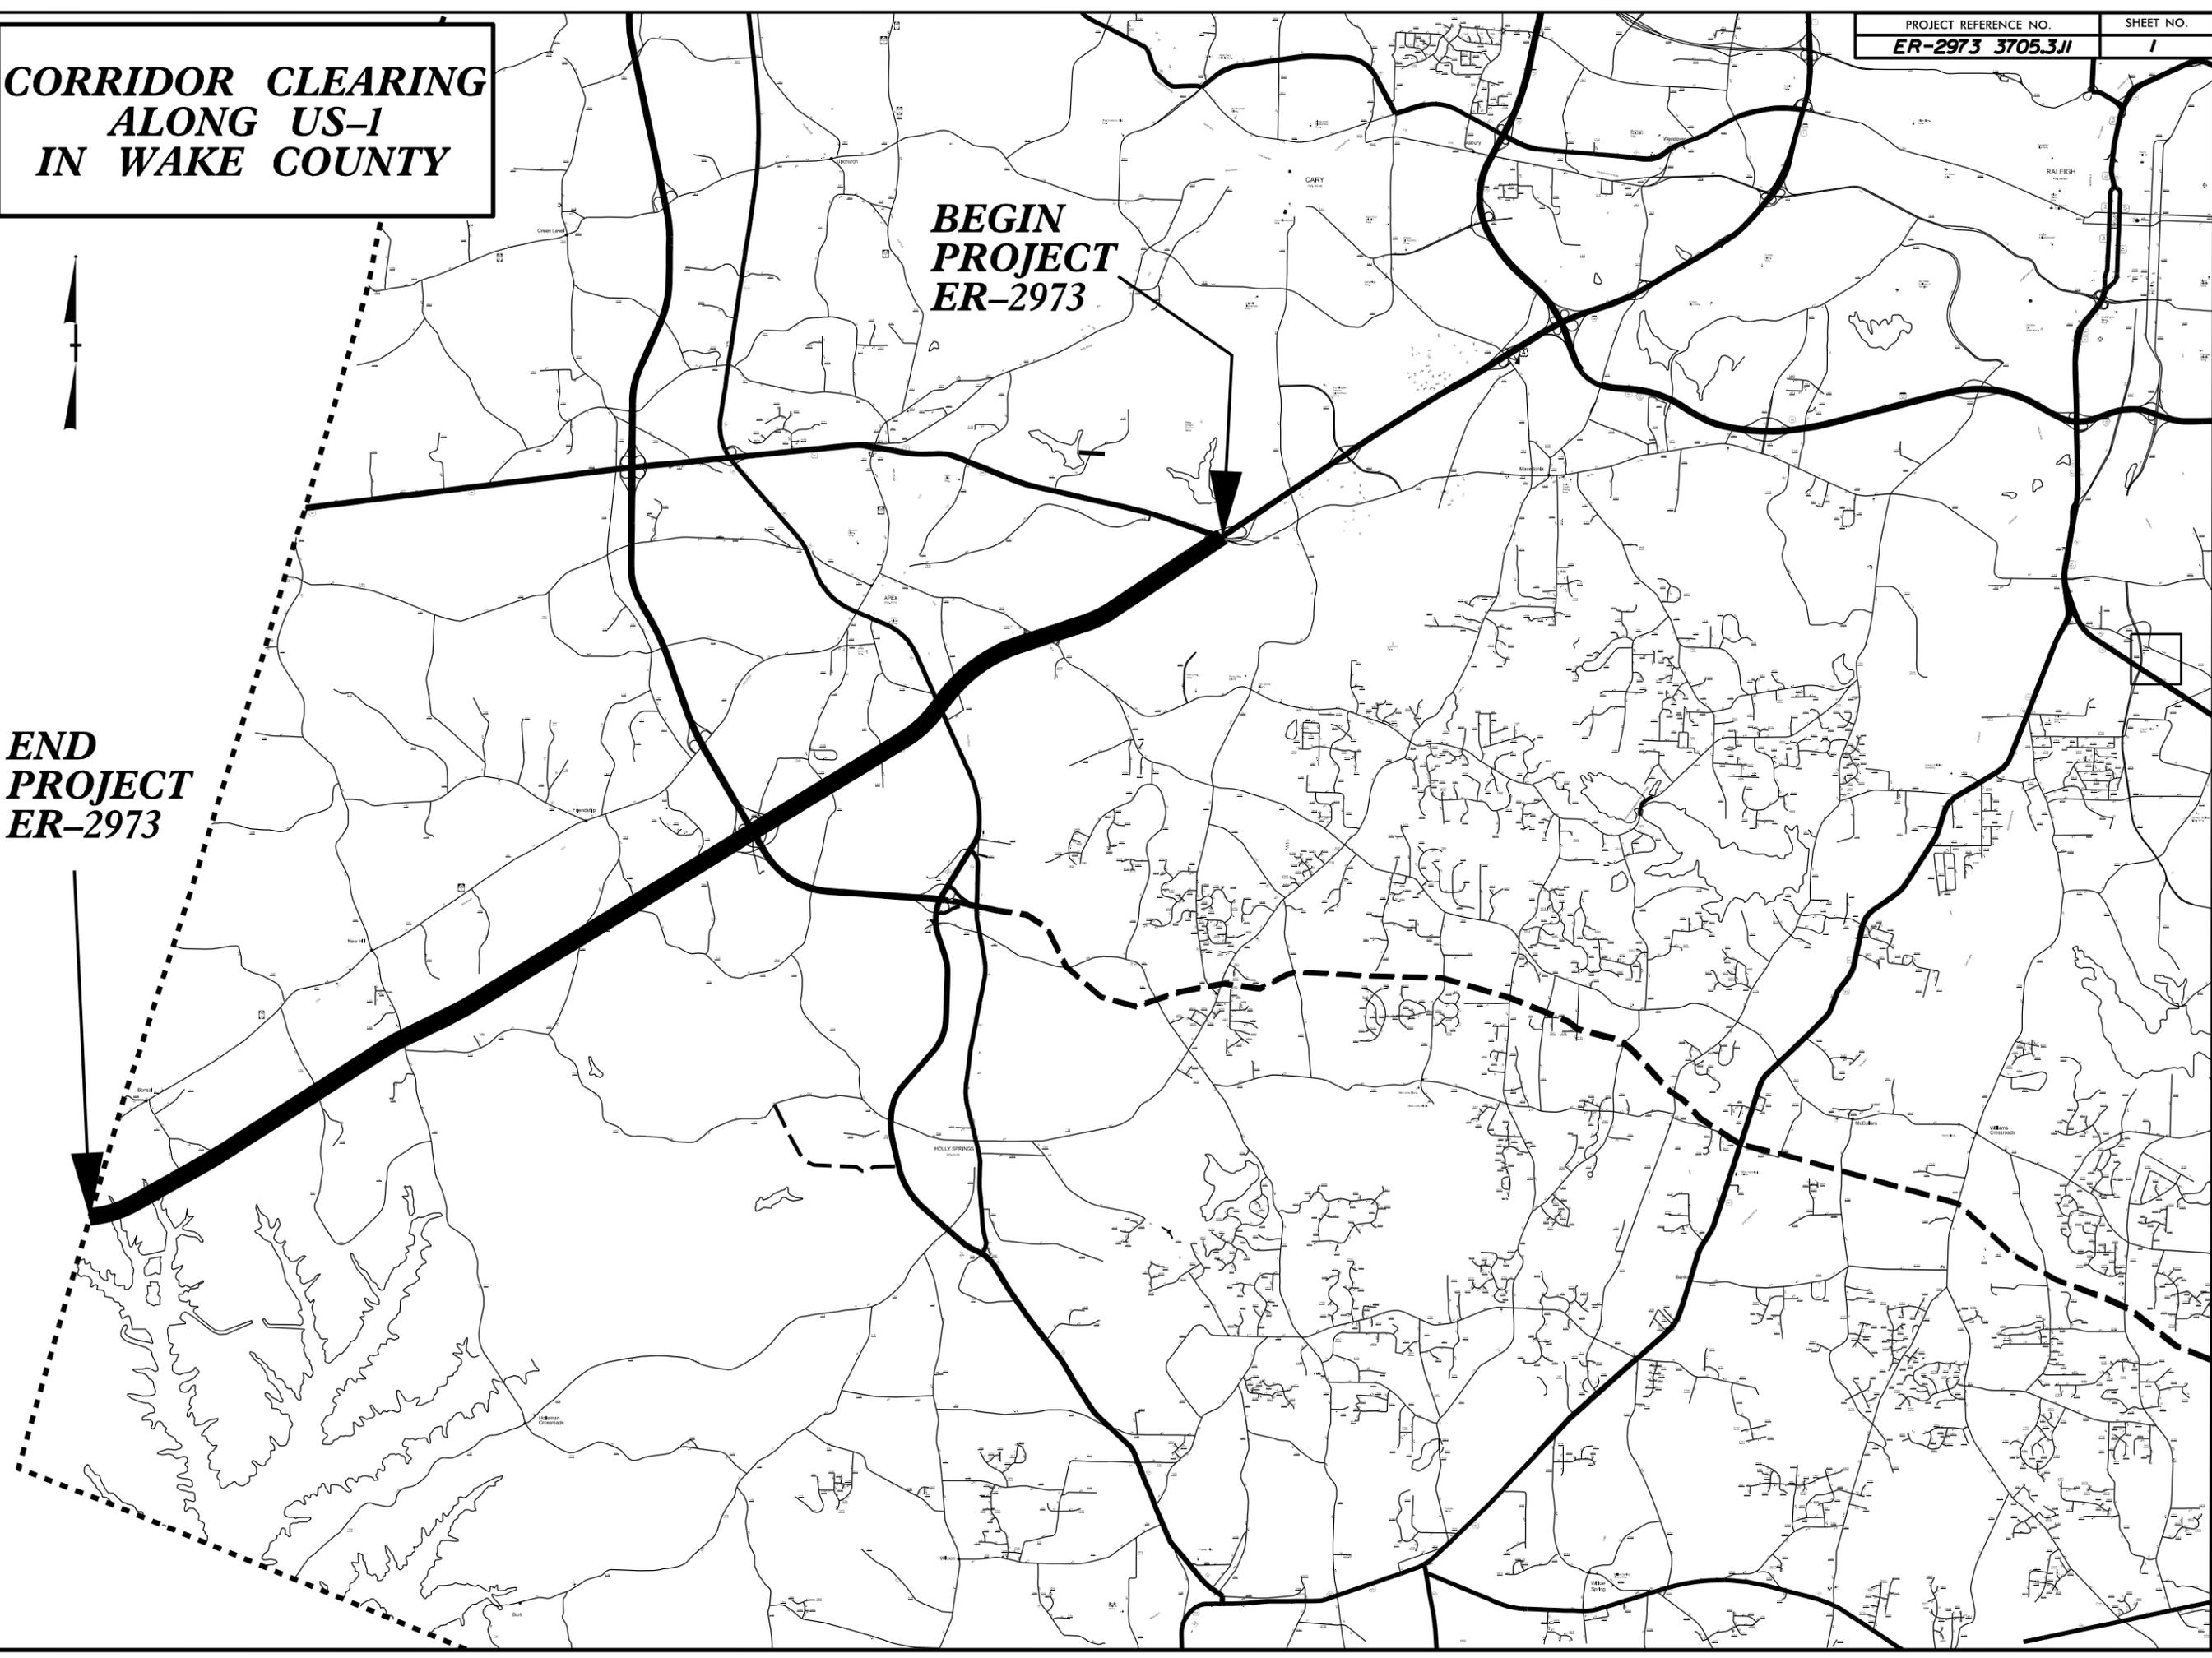


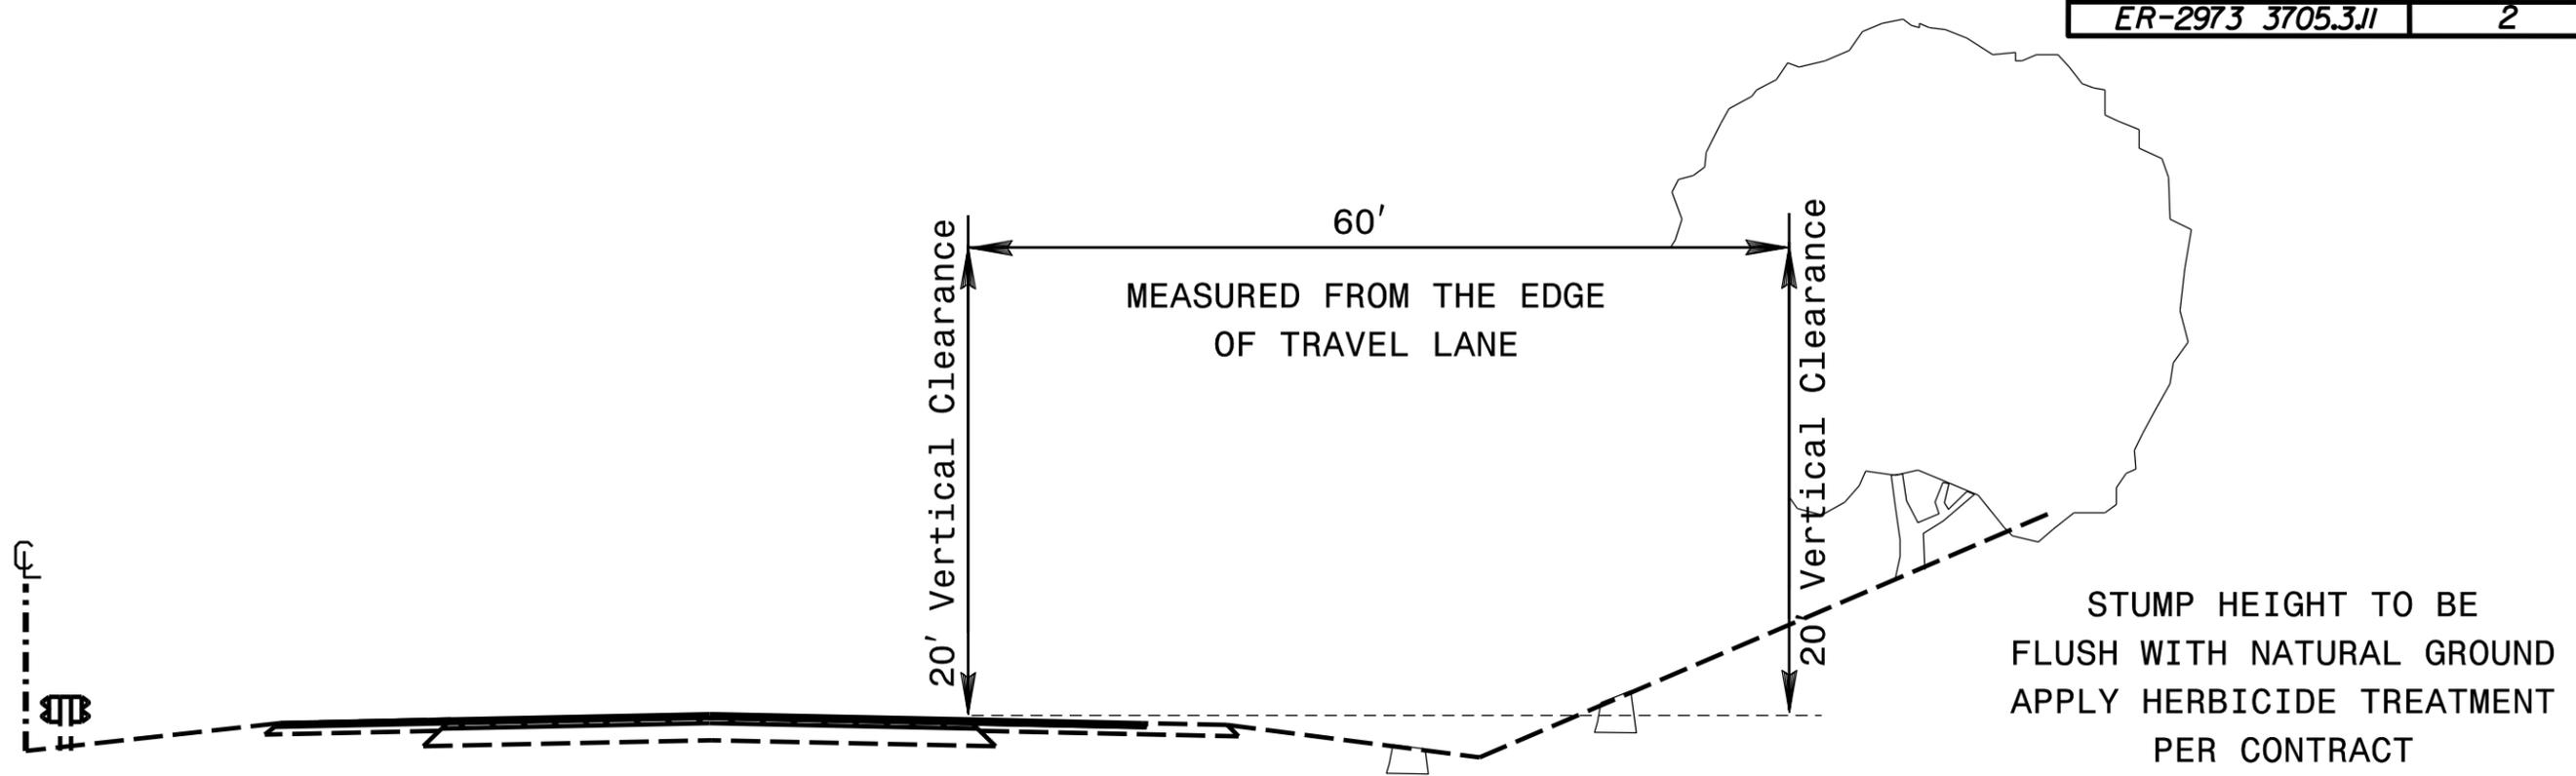

TYPICAL SECTION NO. 1
FOR CLEARING OPERATIONS ON CUT SLOPES

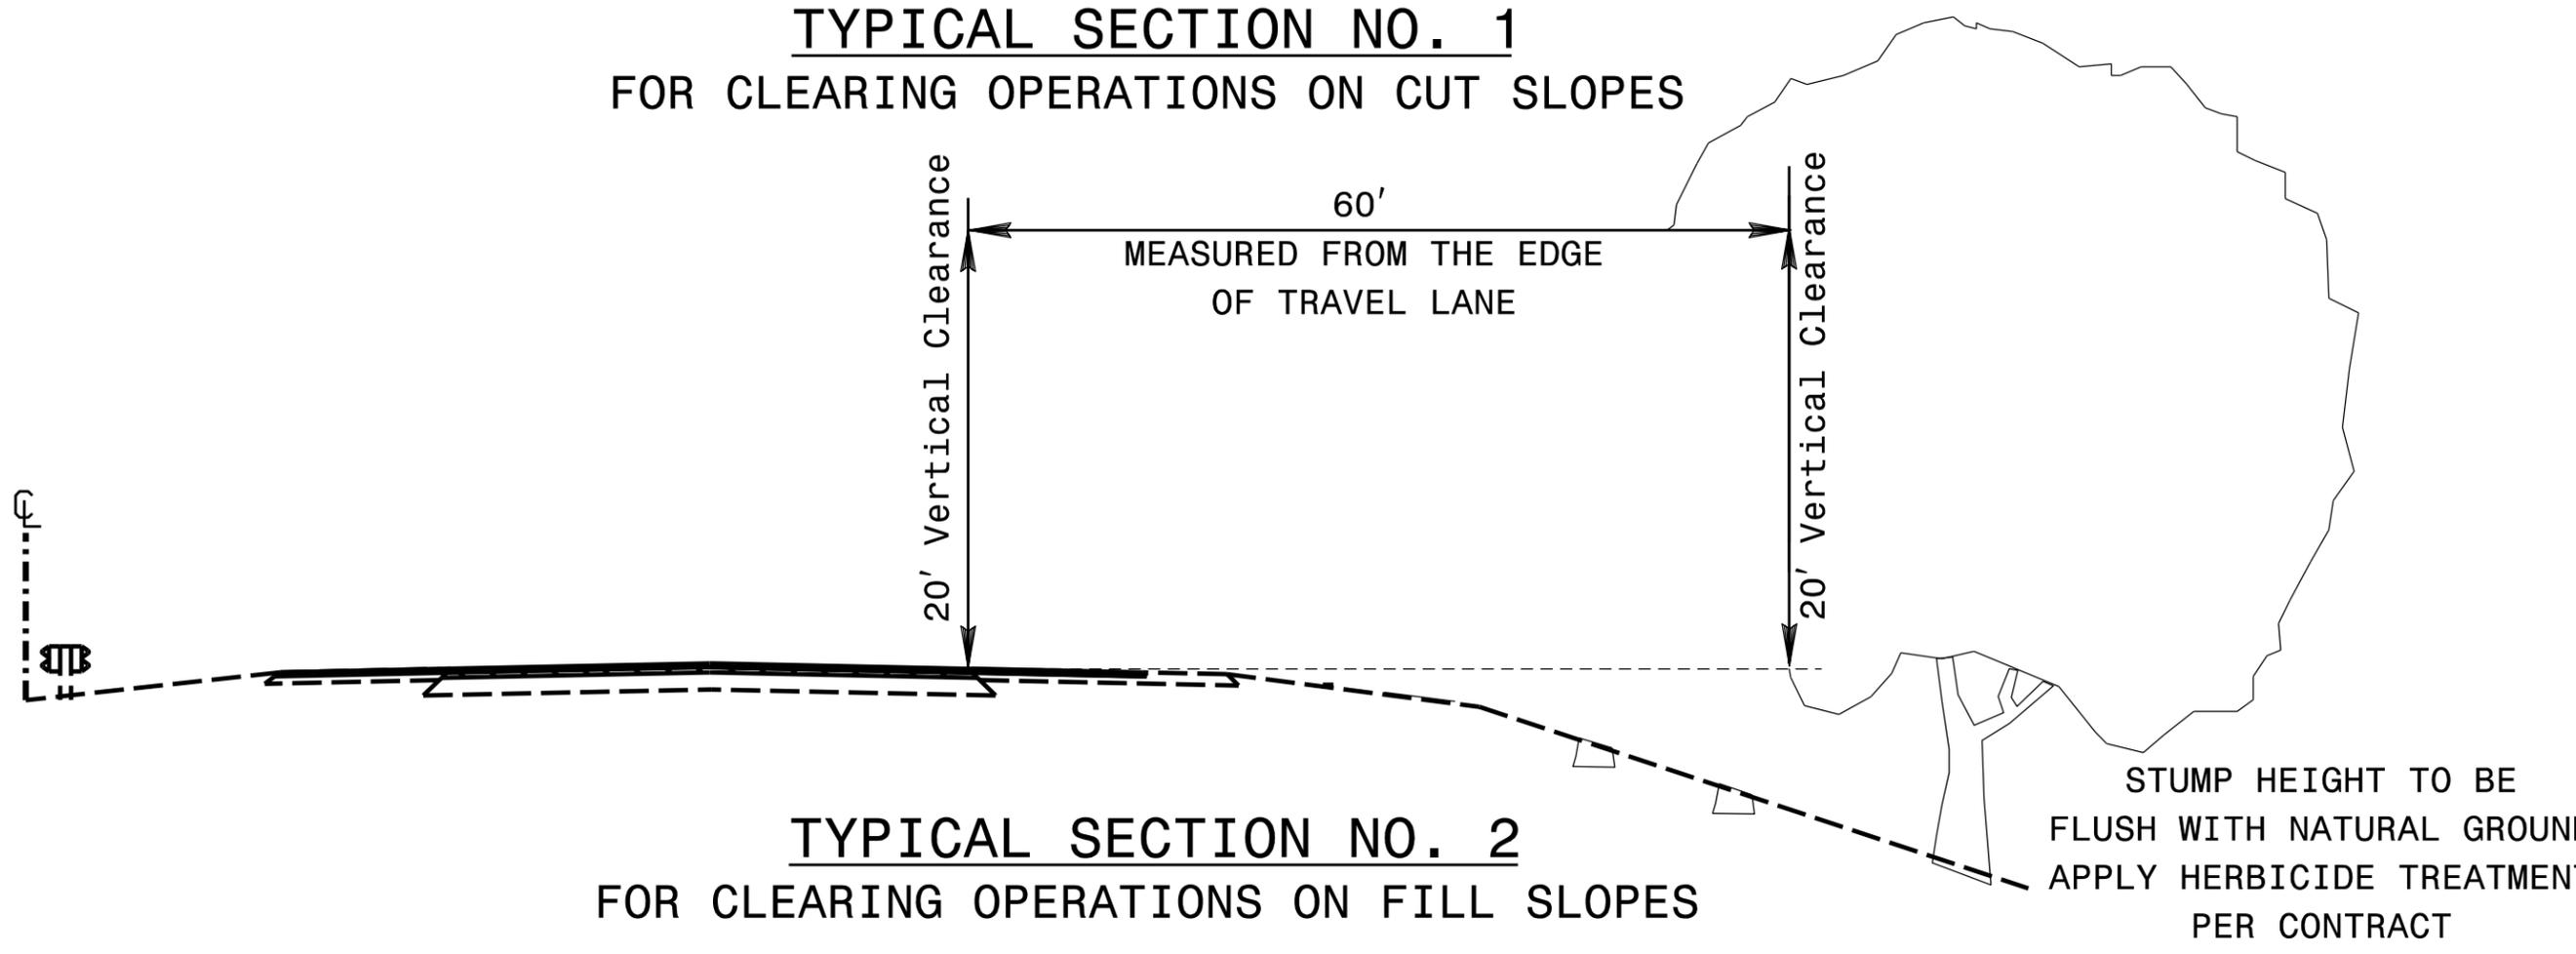


TYPICAL SECTION NO. 2
FOR CLEARING OPERATIONS ON FILL SLOPES

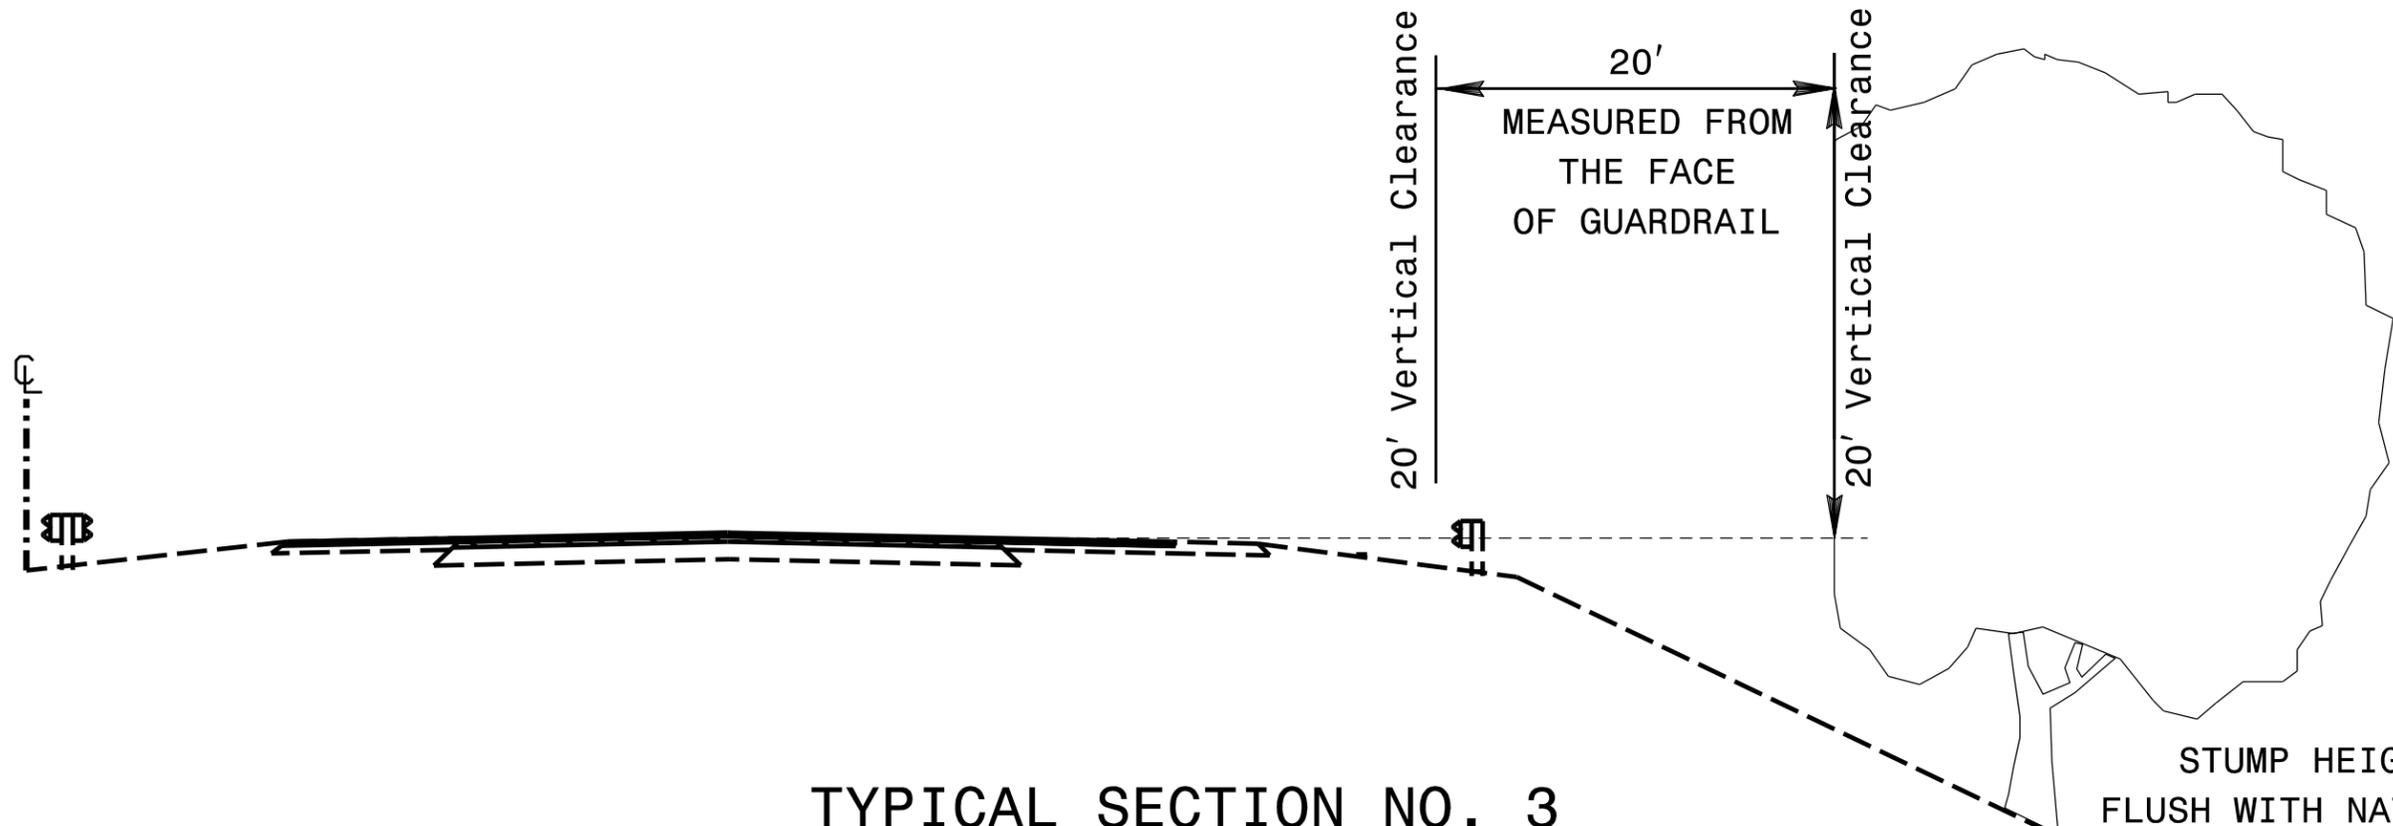


TYPICAL SECTION NO. 3
FOR CLEARING OPERATIONS ON FILL SLOPES WITH GUARDRAIL

STUMP HEIGHT TO BE
FLUSH WITH NATURAL GROUND
APPLY HERBICIDE TREATMENT
PER CONTRACT

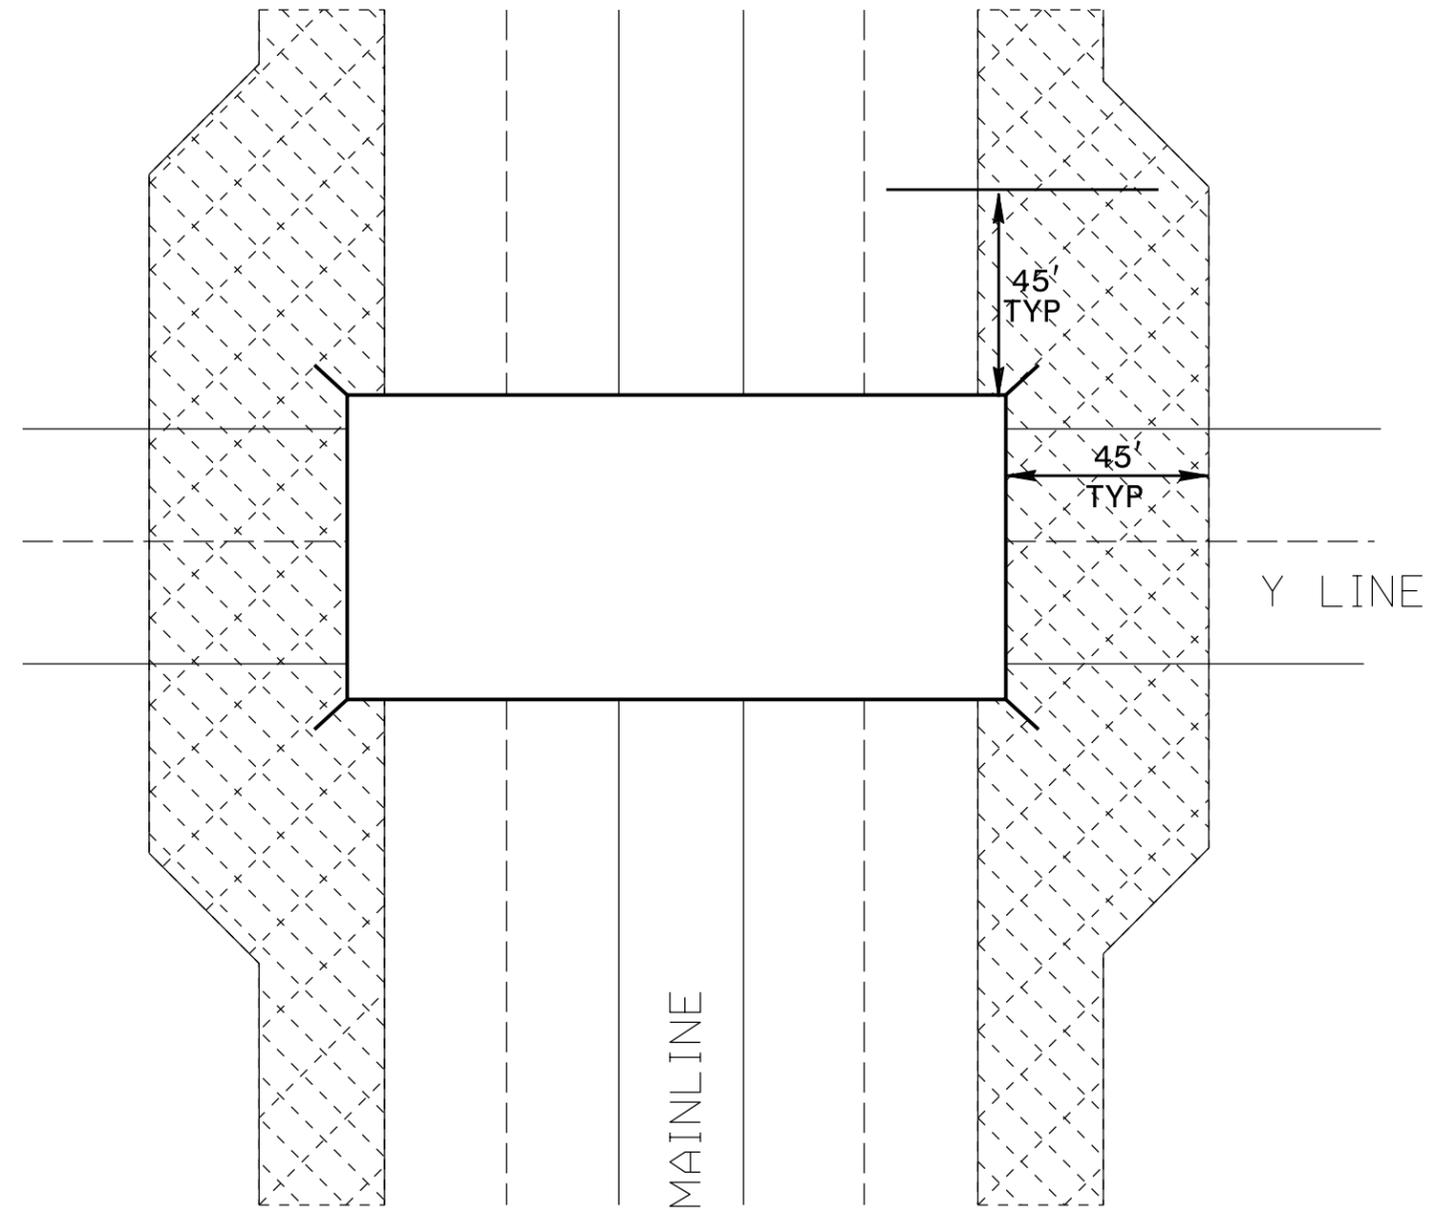

CLEARING DETAIL AT
OVERPASS STRUCTURES

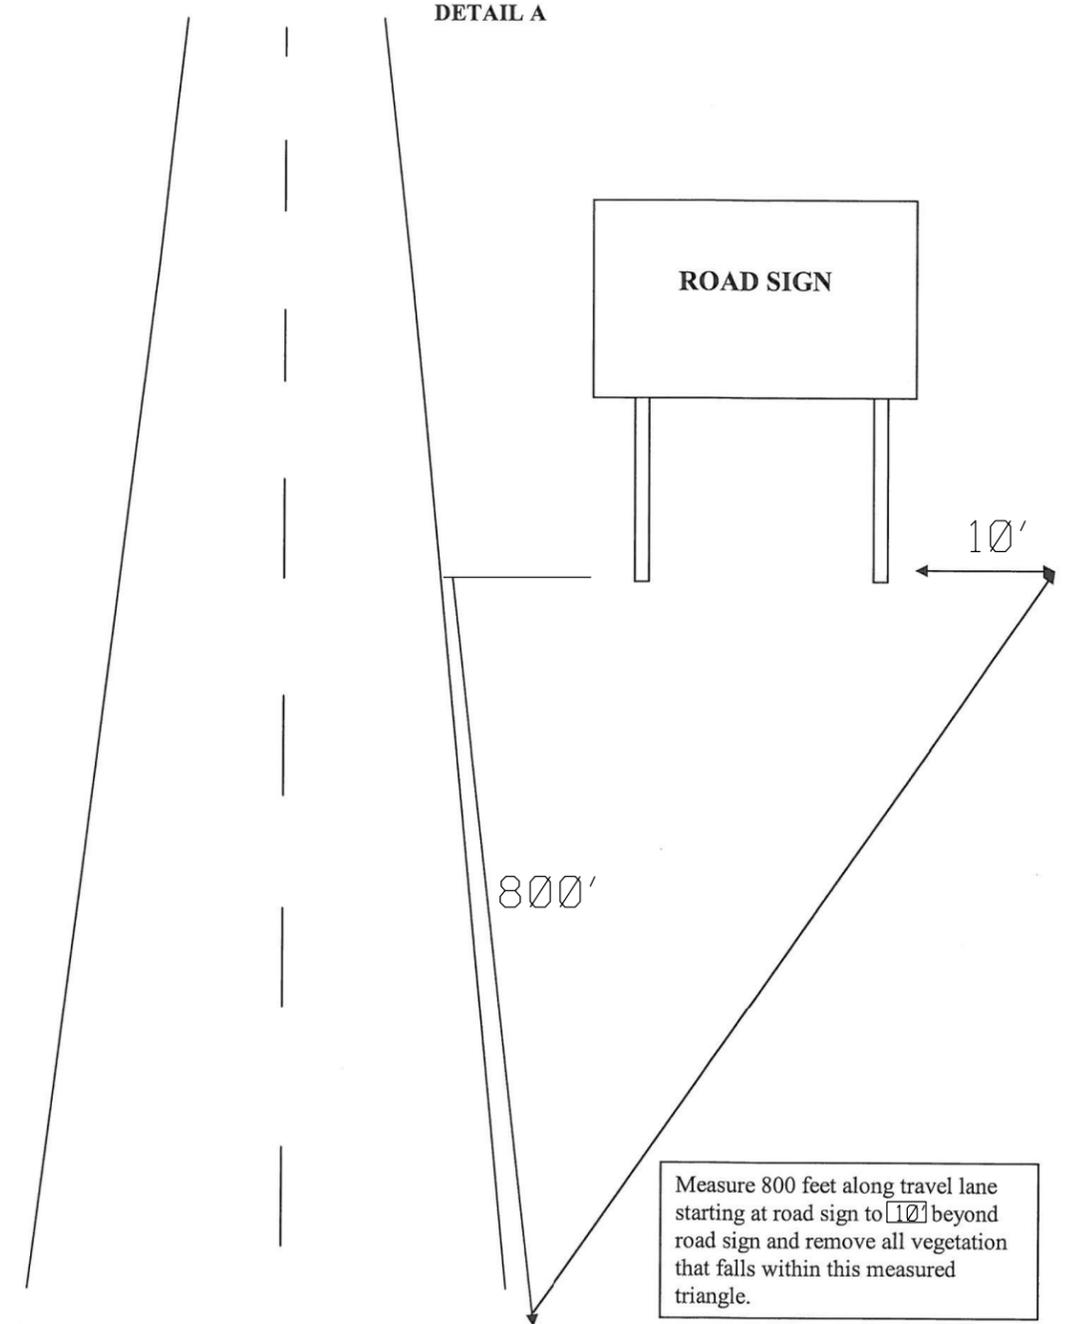

NOT TO SCALE