



**CORRIDOR CLEARING  
ALONG US-1  
IN WAKE COUNTY**




**END PROJECT  
ER-2973**

**BEGIN  
PROJECT  
ER-2973**

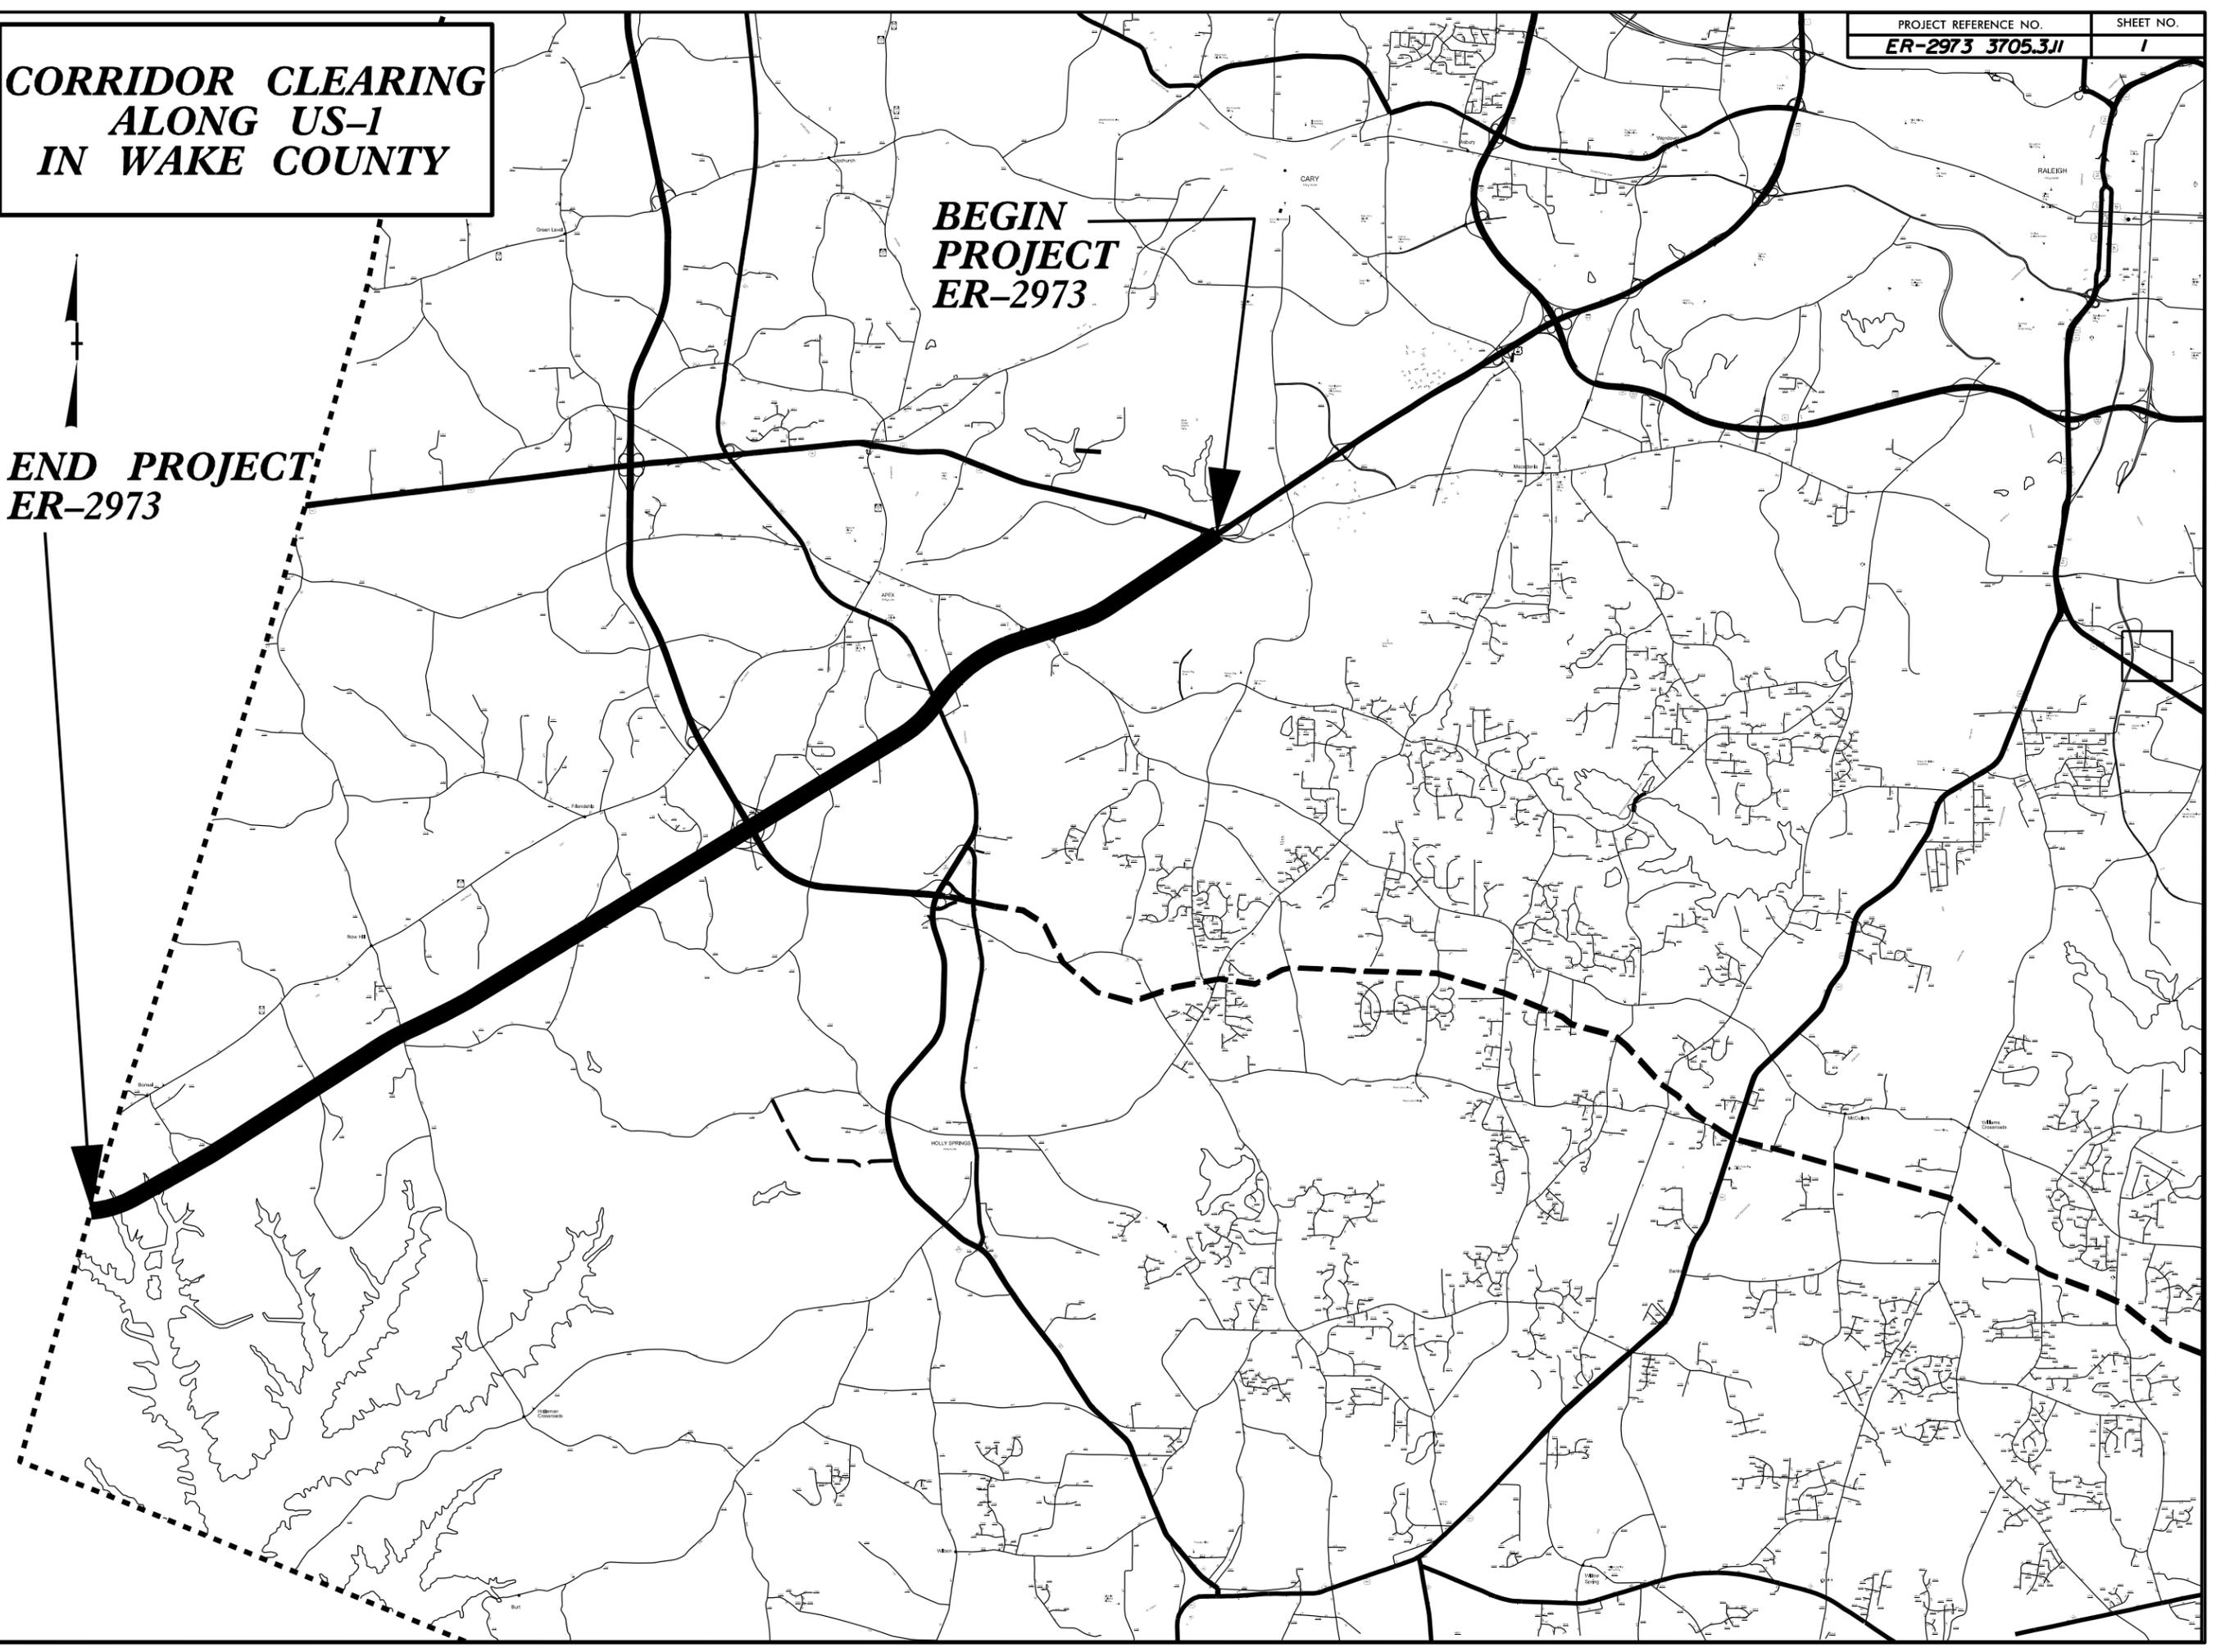


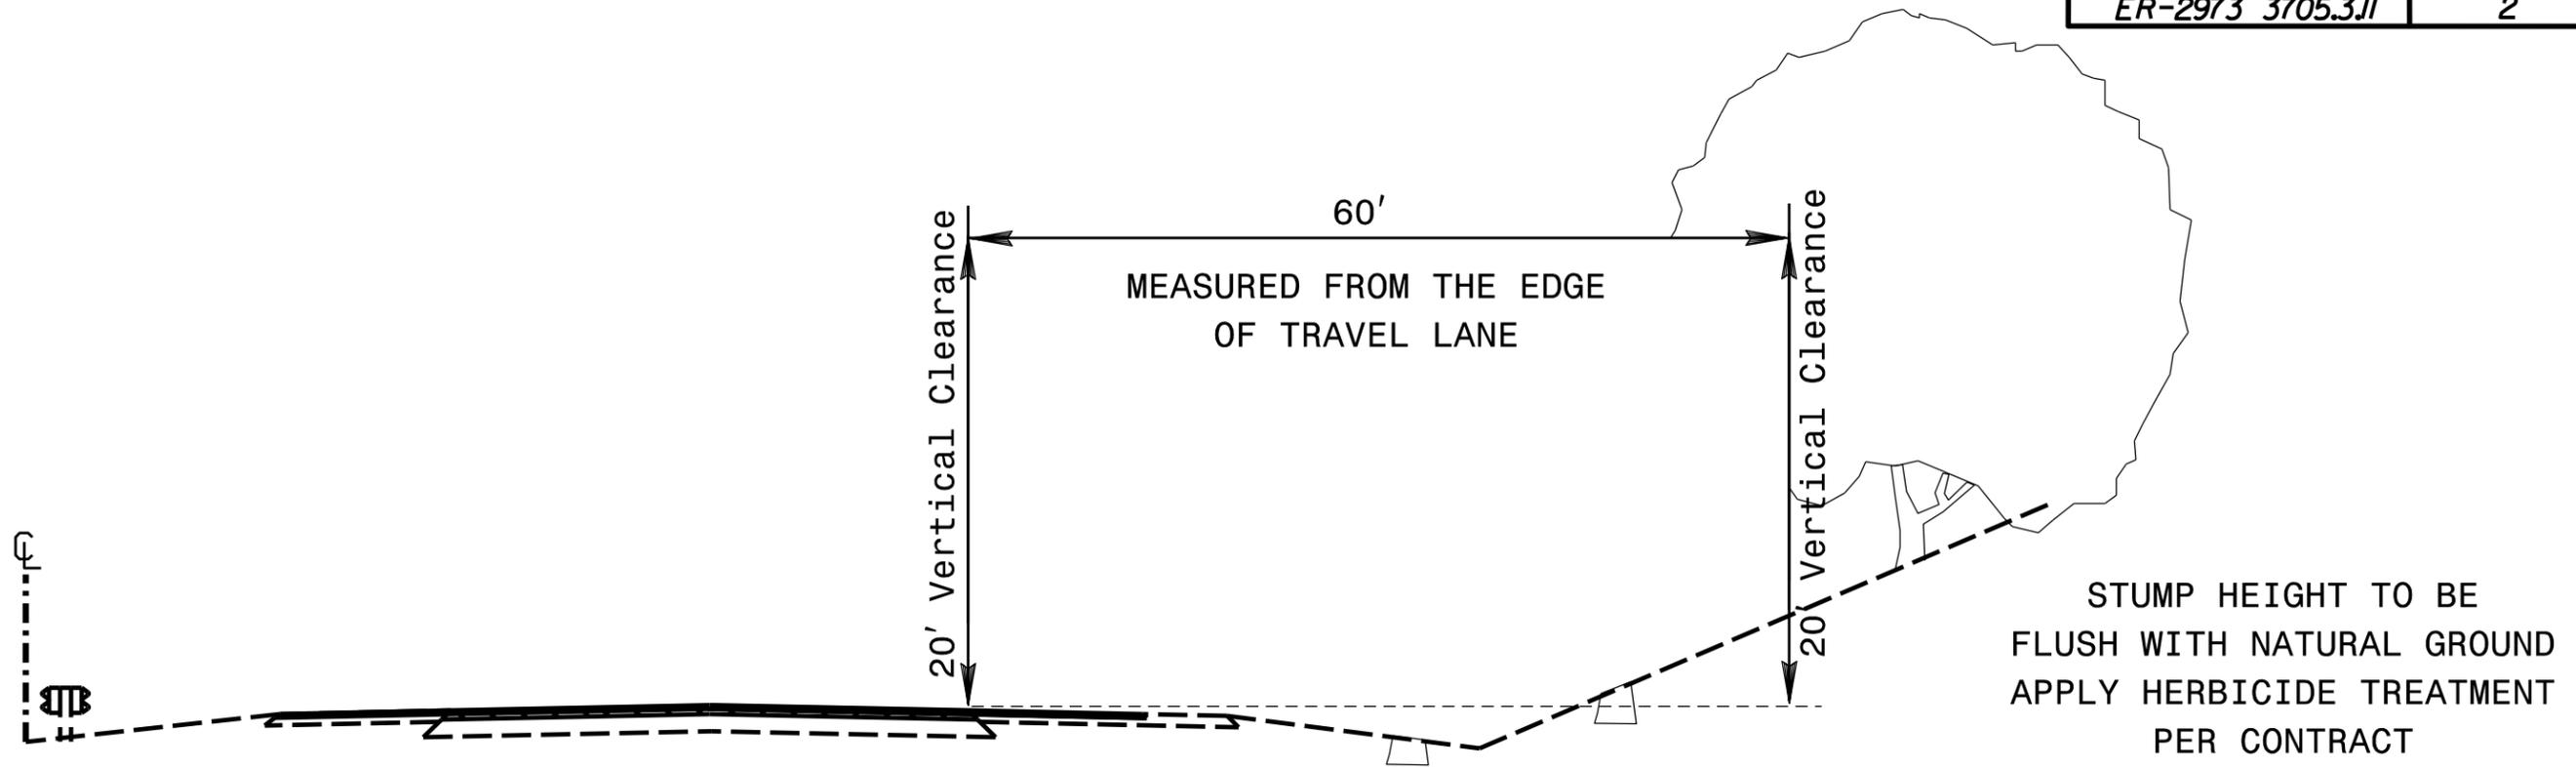


TYPICAL SECTION NO. 1  
FOR CLEARING OPERATIONS ON CUT SLOPES

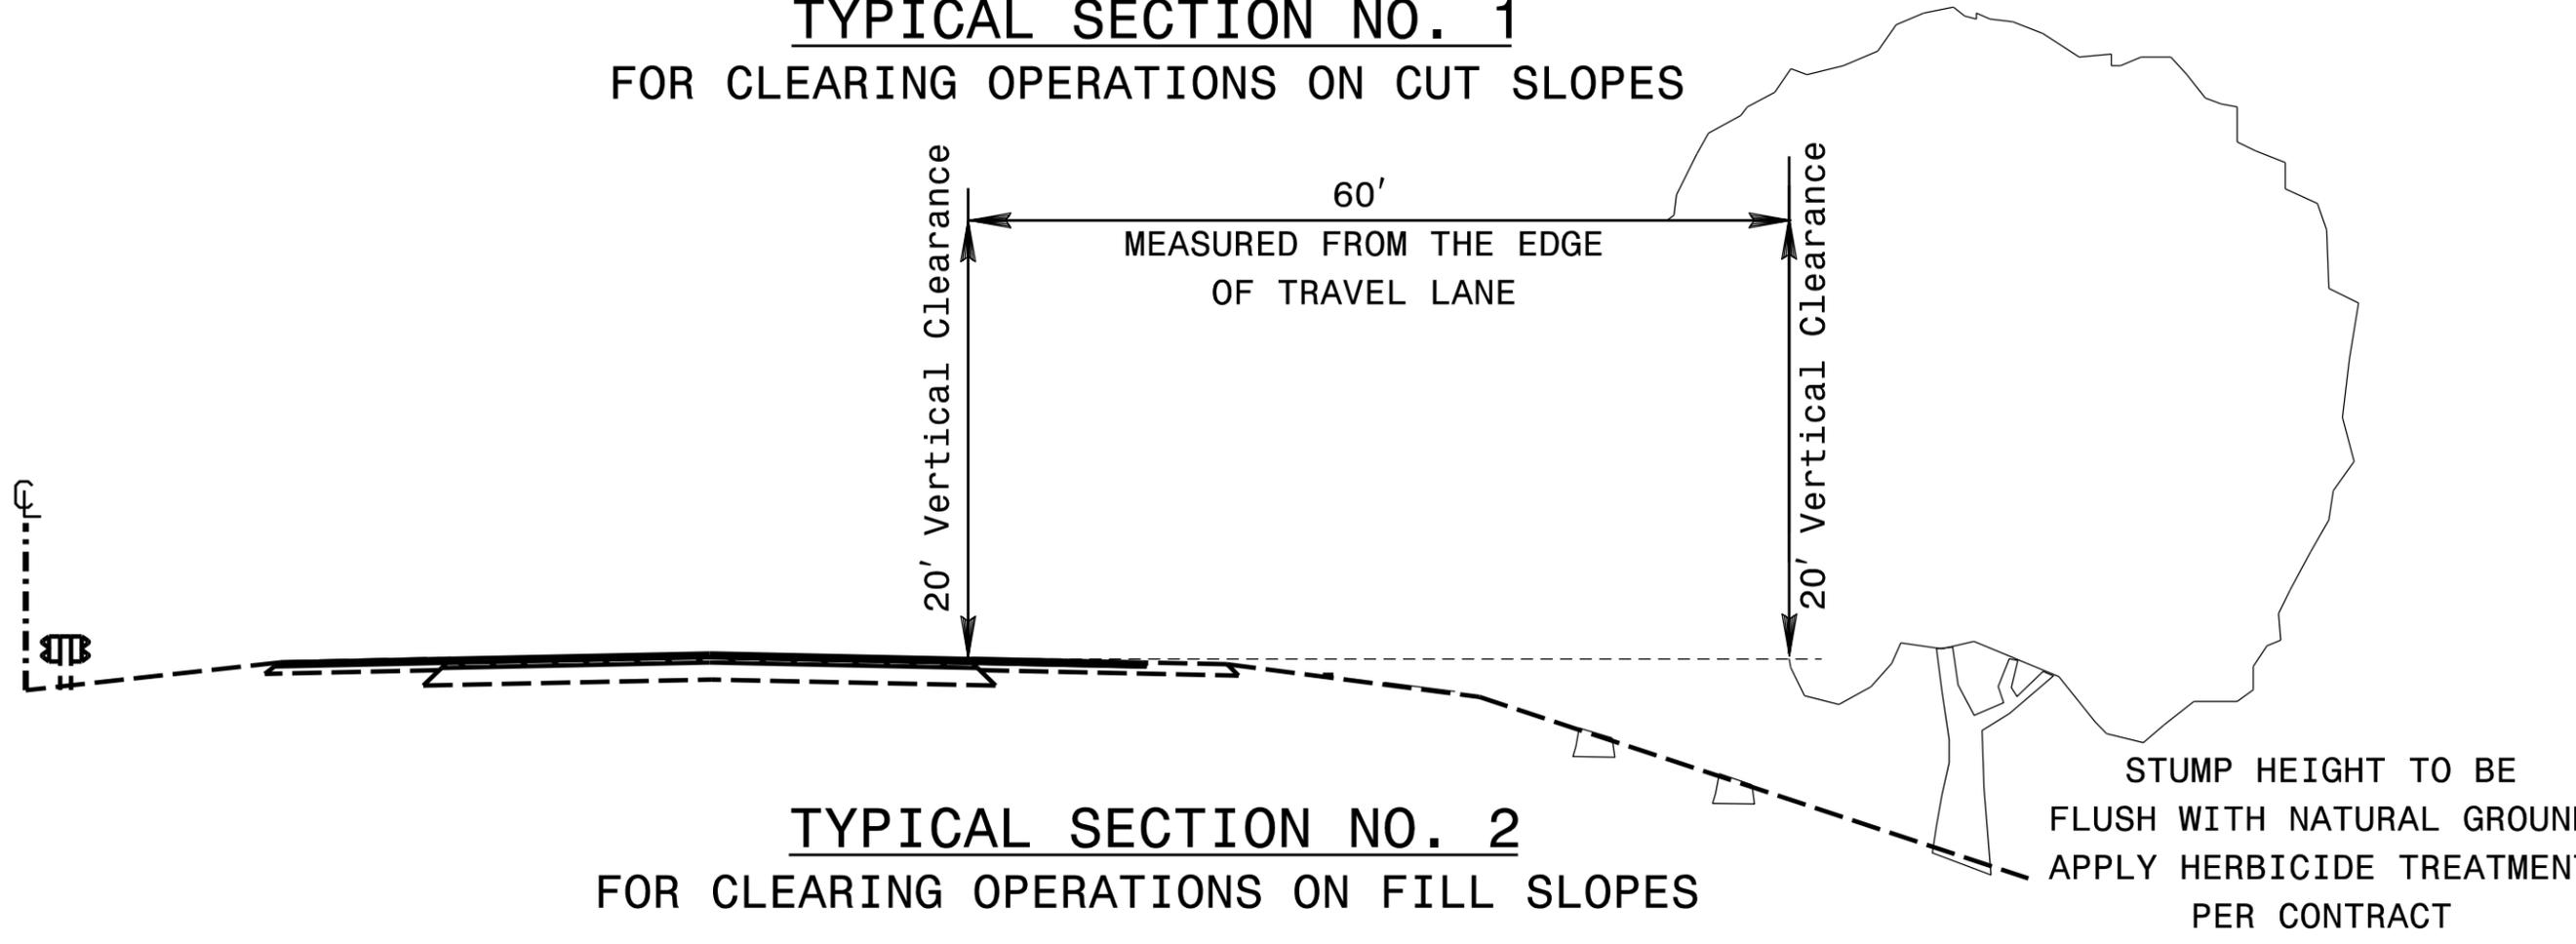


TYPICAL SECTION NO. 2  
FOR CLEARING OPERATIONS ON FILL SLOPES

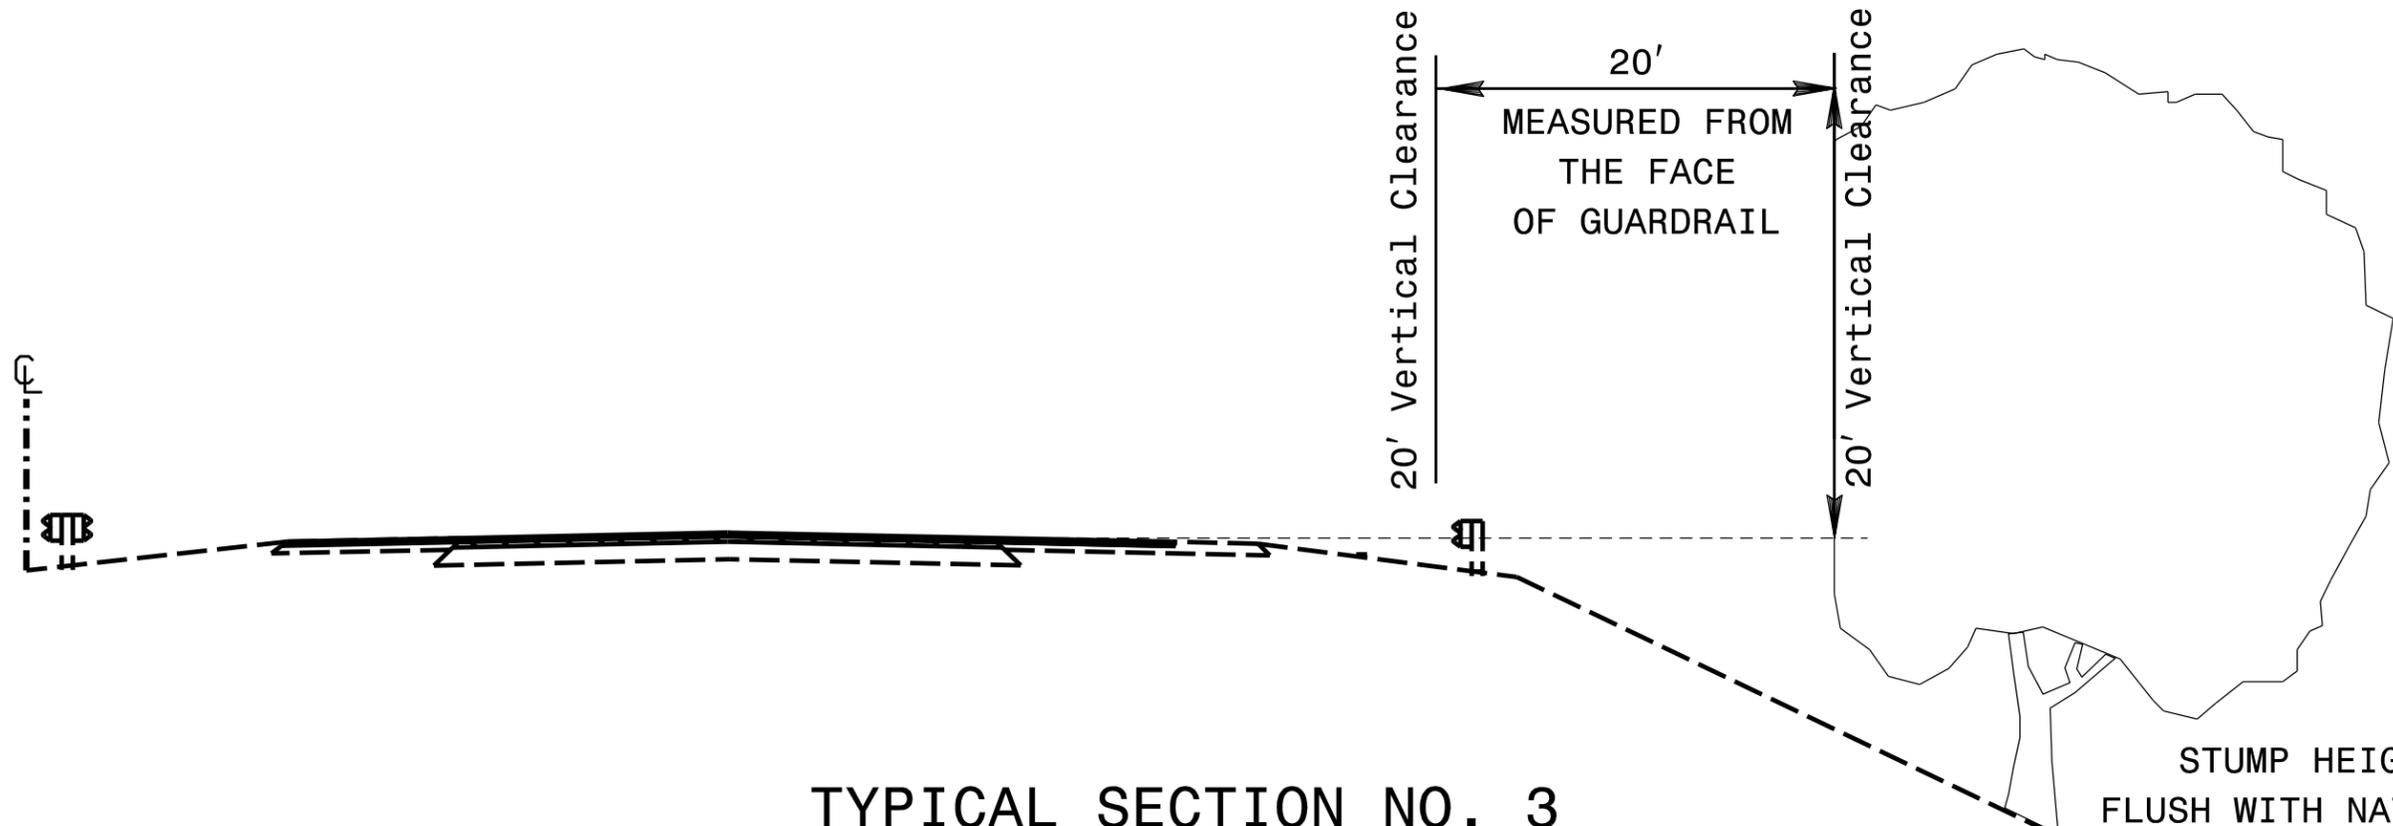

TYPICAL SECTION NO. 3  
FOR CLEARING OPERATIONS ON FILL SLOPES WITH GUARDRAIL

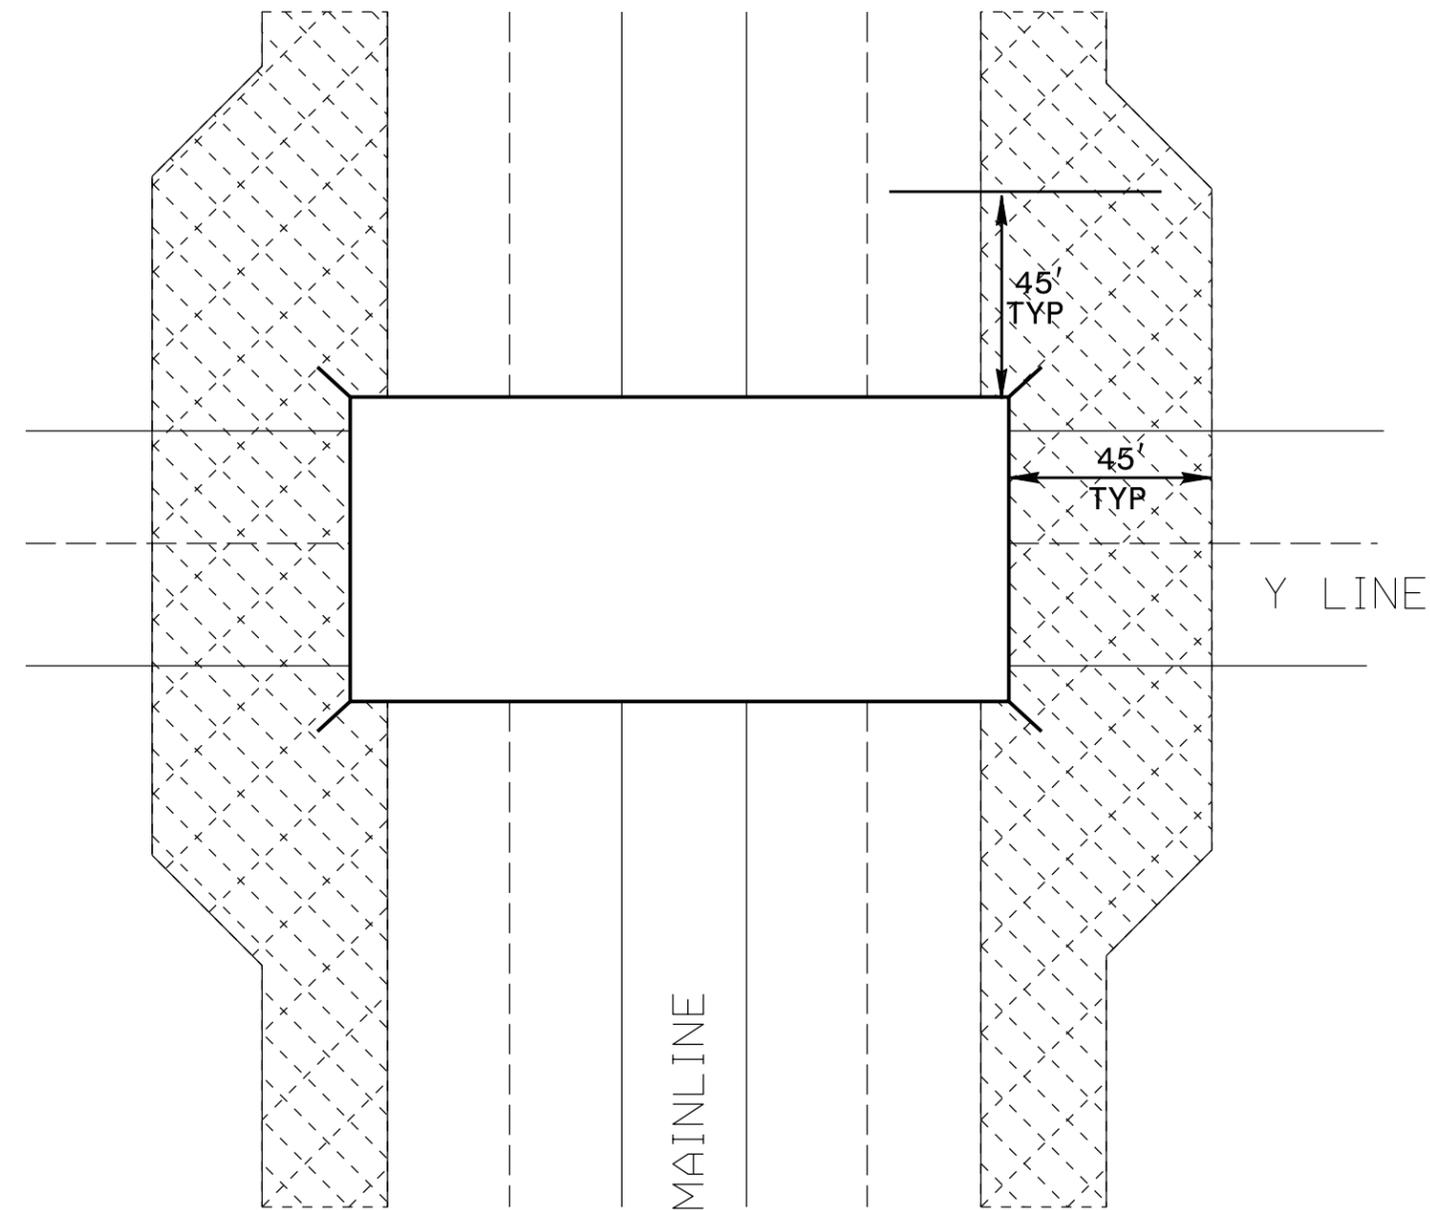

CLEARING DETAIL AT  
OVERPASS STRUCTURES

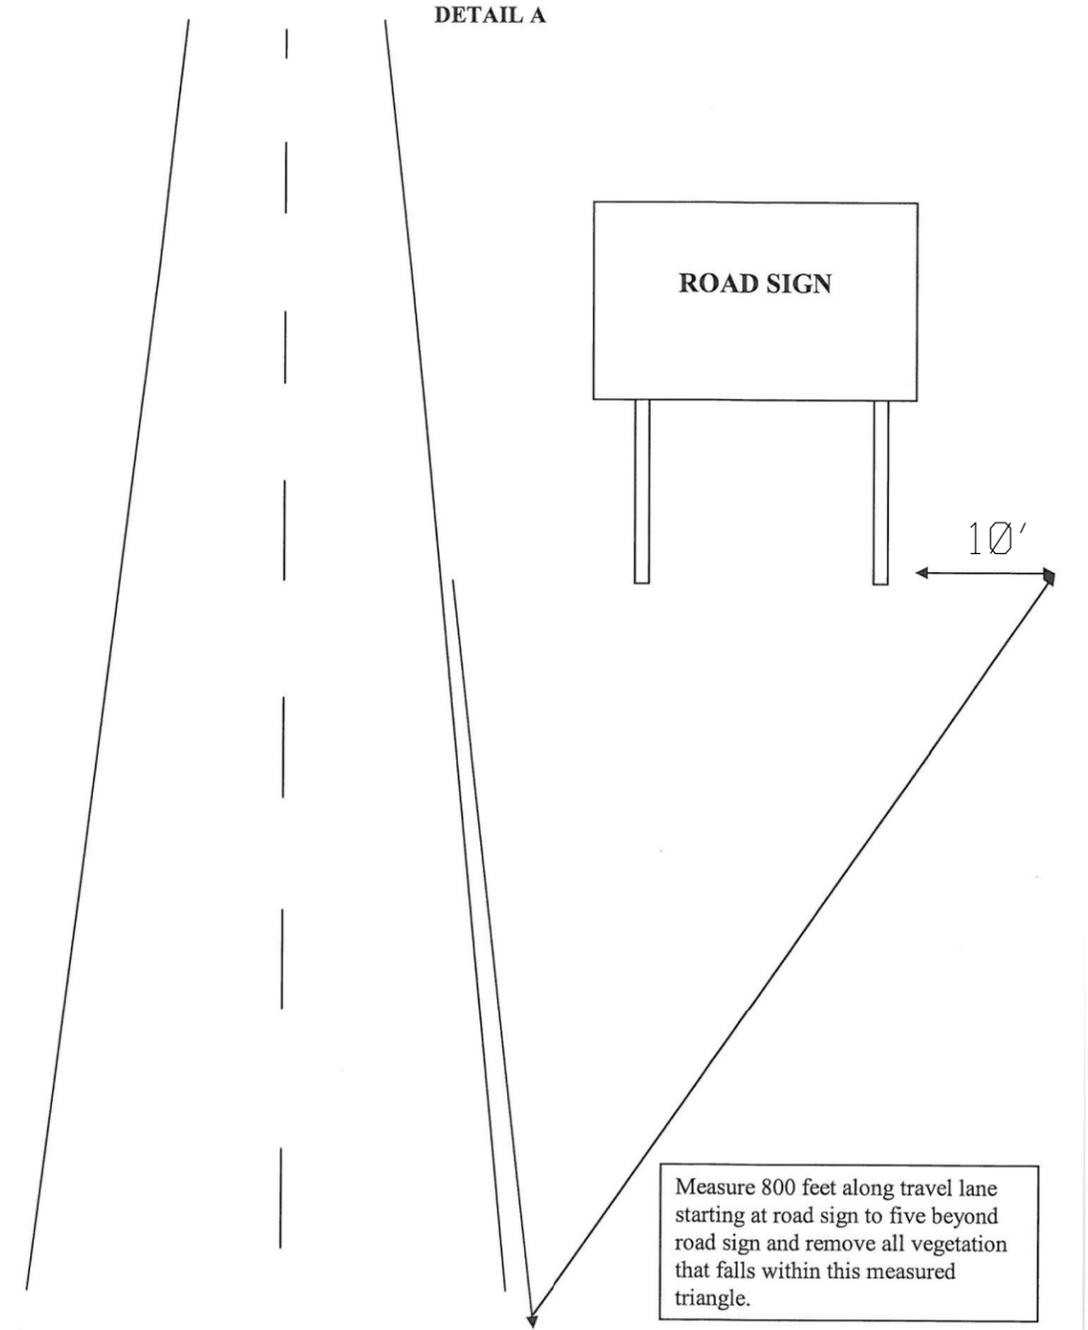

NOT TO SCALE