

STATE OF NORTH CAROLINA
DEPARTMENT OF TRANSPORTATION
HIGHWAY DIVISION 6

PLANS
Letting Date: April 17, 2024

CONTRACT ID: DF00476

TIP NO.: -----

FEDERAL AID NO.: STATE FUNDED

WBS ELEMENT NO.: 2024CPT.06.19.10431.1 & 2024CPT.06.19.20431.1



ROUTE NO.: VARIES

LOCATION: VARIES


COUNTY: HARNETT

LENGTH OF PROJECT: 25.96 MILES



TYPE OF WORK: RESURFACING, MILLING & PAVEMENT MARKINGS

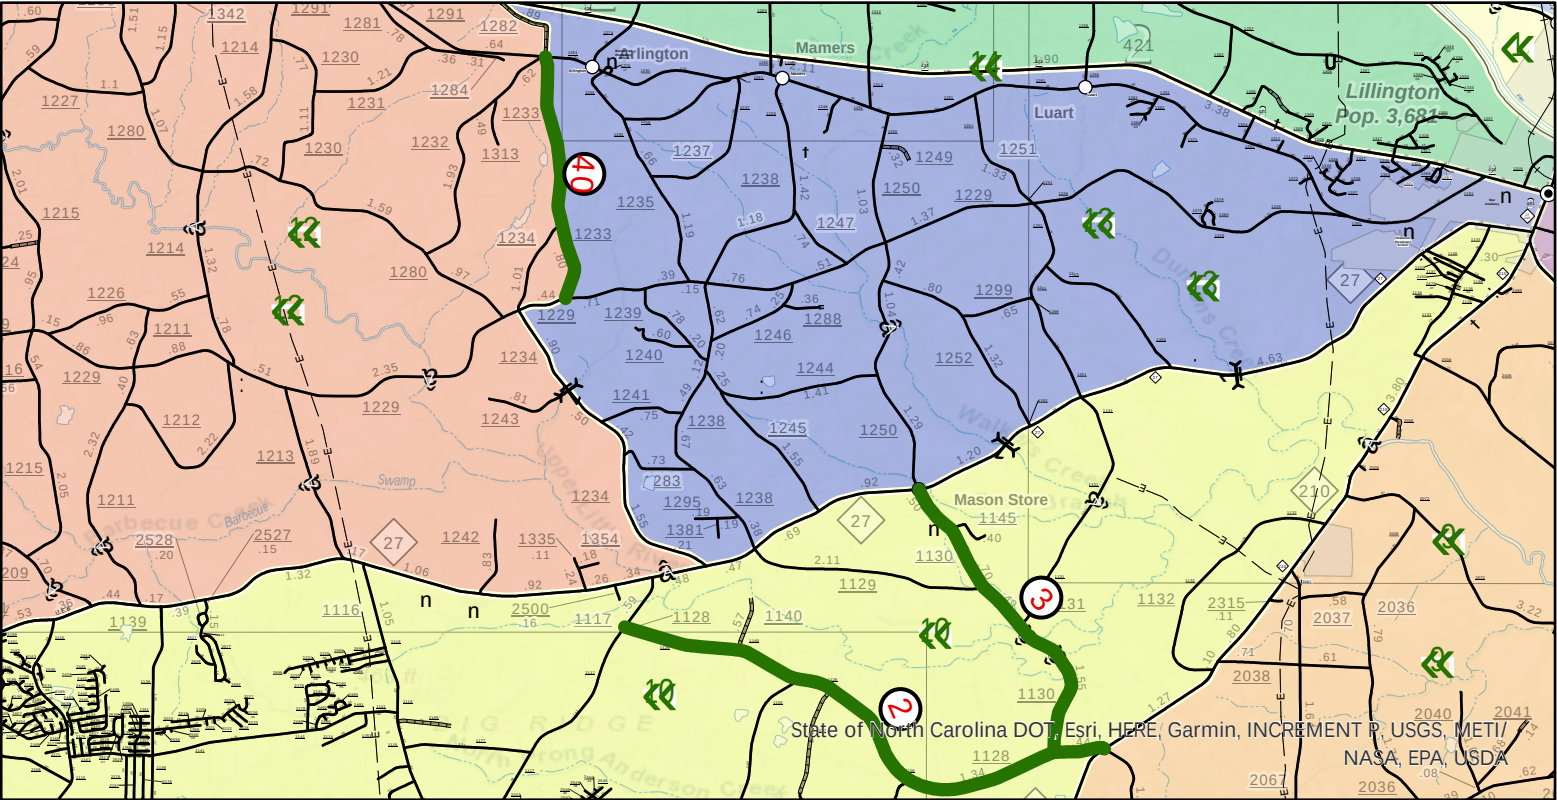
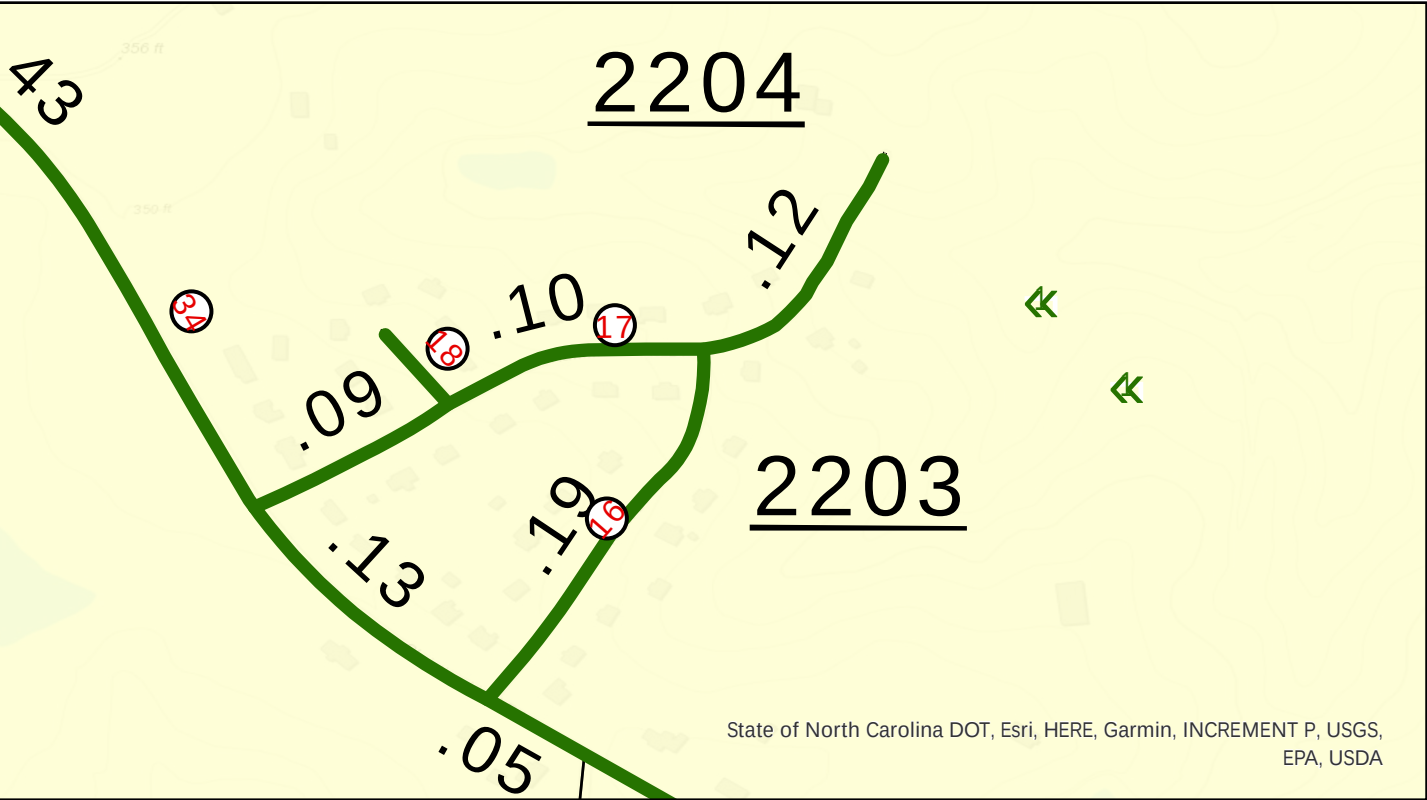


Harnett County Resurfacing
Contract: DF00476

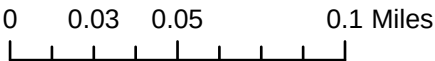


- Legend
Layer
Harnett Contract DF00476
WBS: 2022CPT.06.19.20431.1
WBS: 2024CPT.06.19.10431.1
WBS: 2024CPT.06.19.20431.1

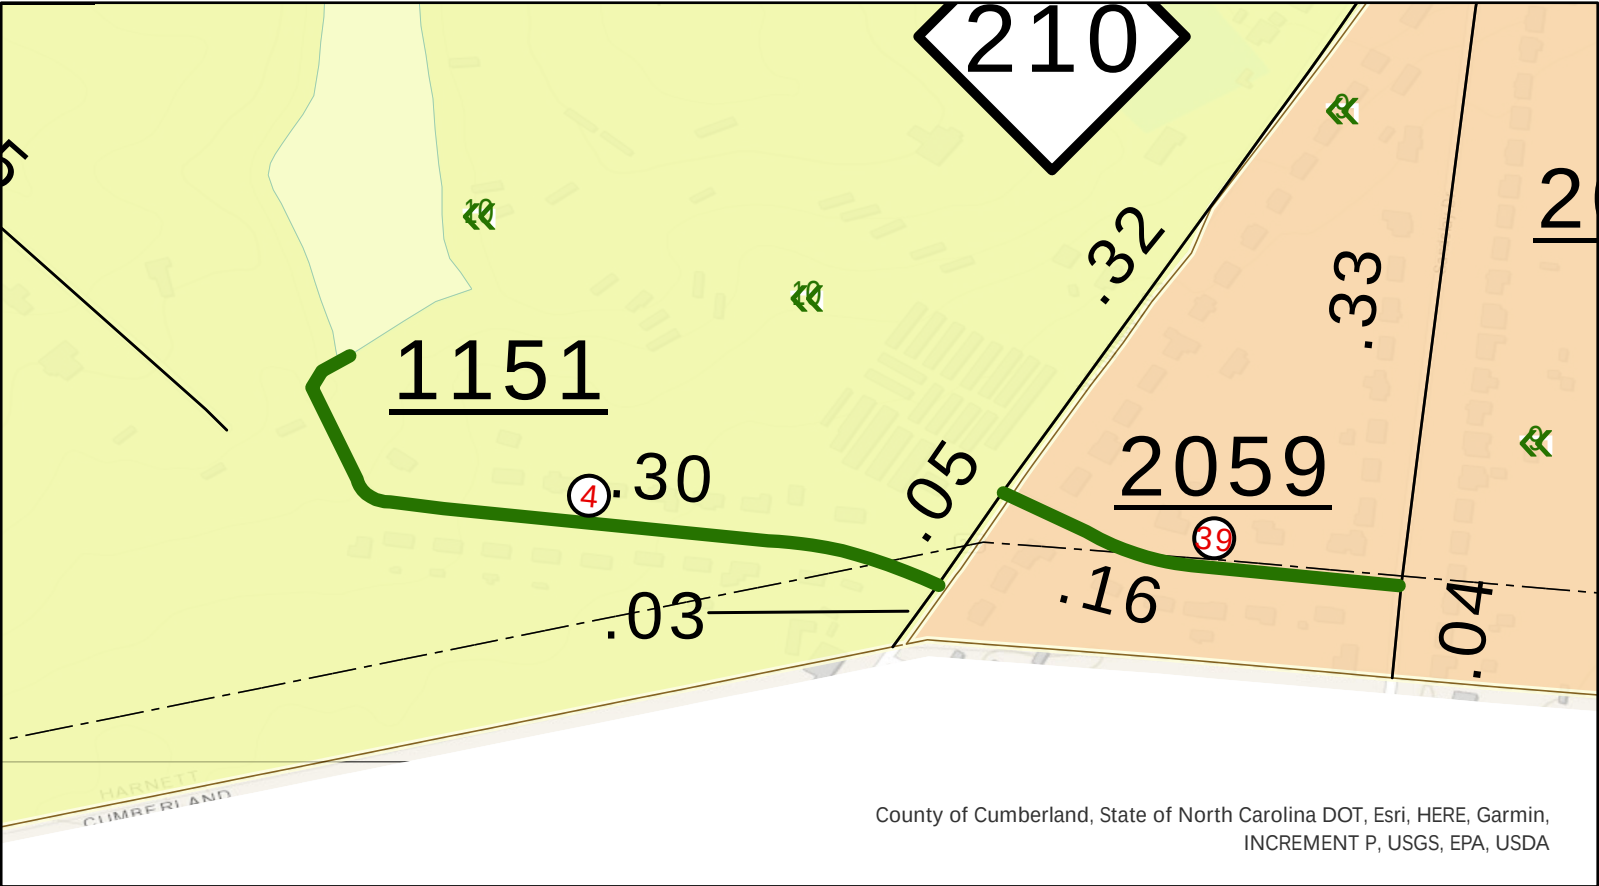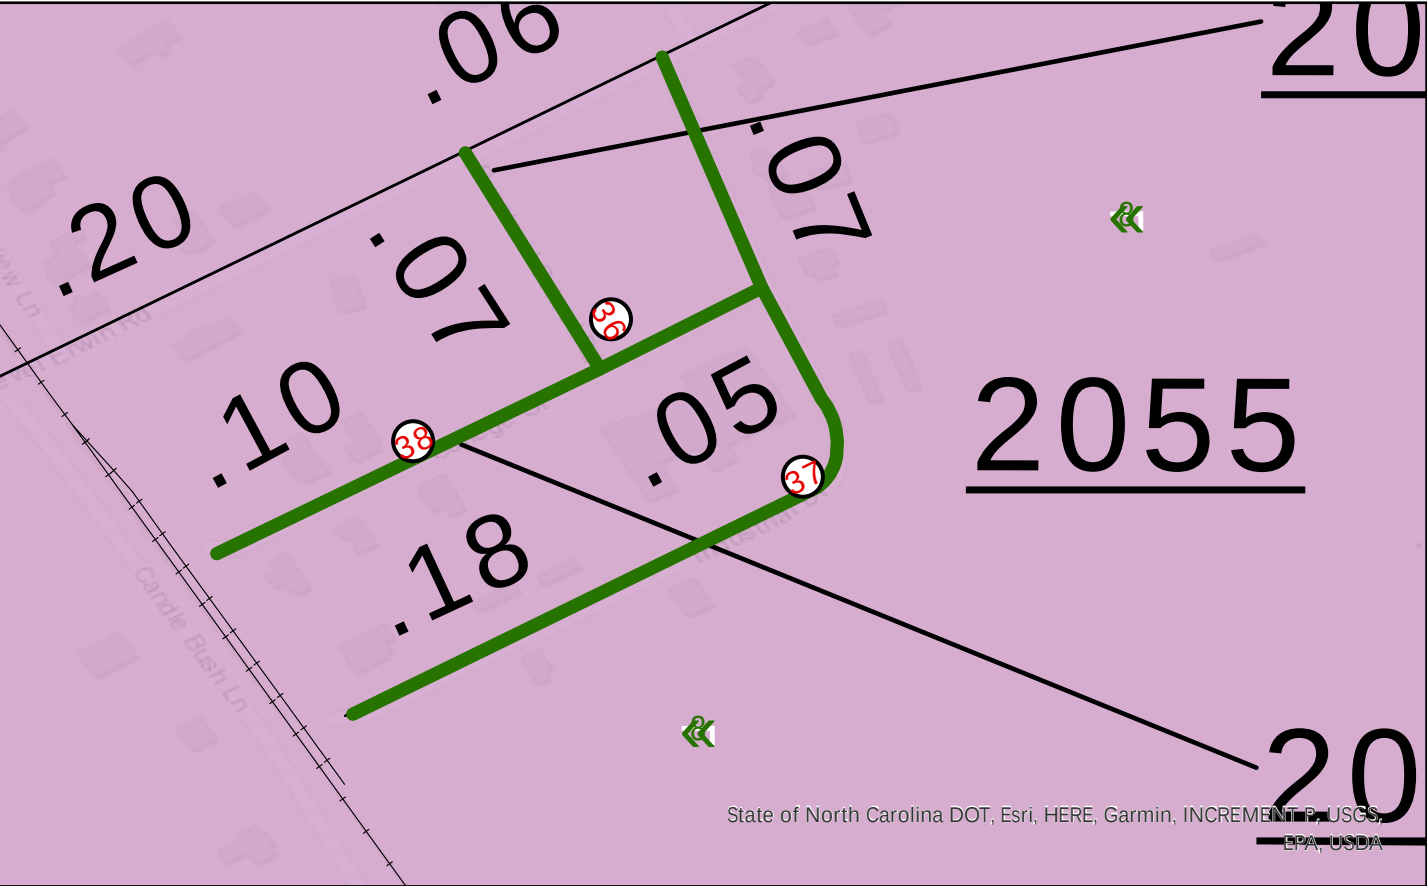

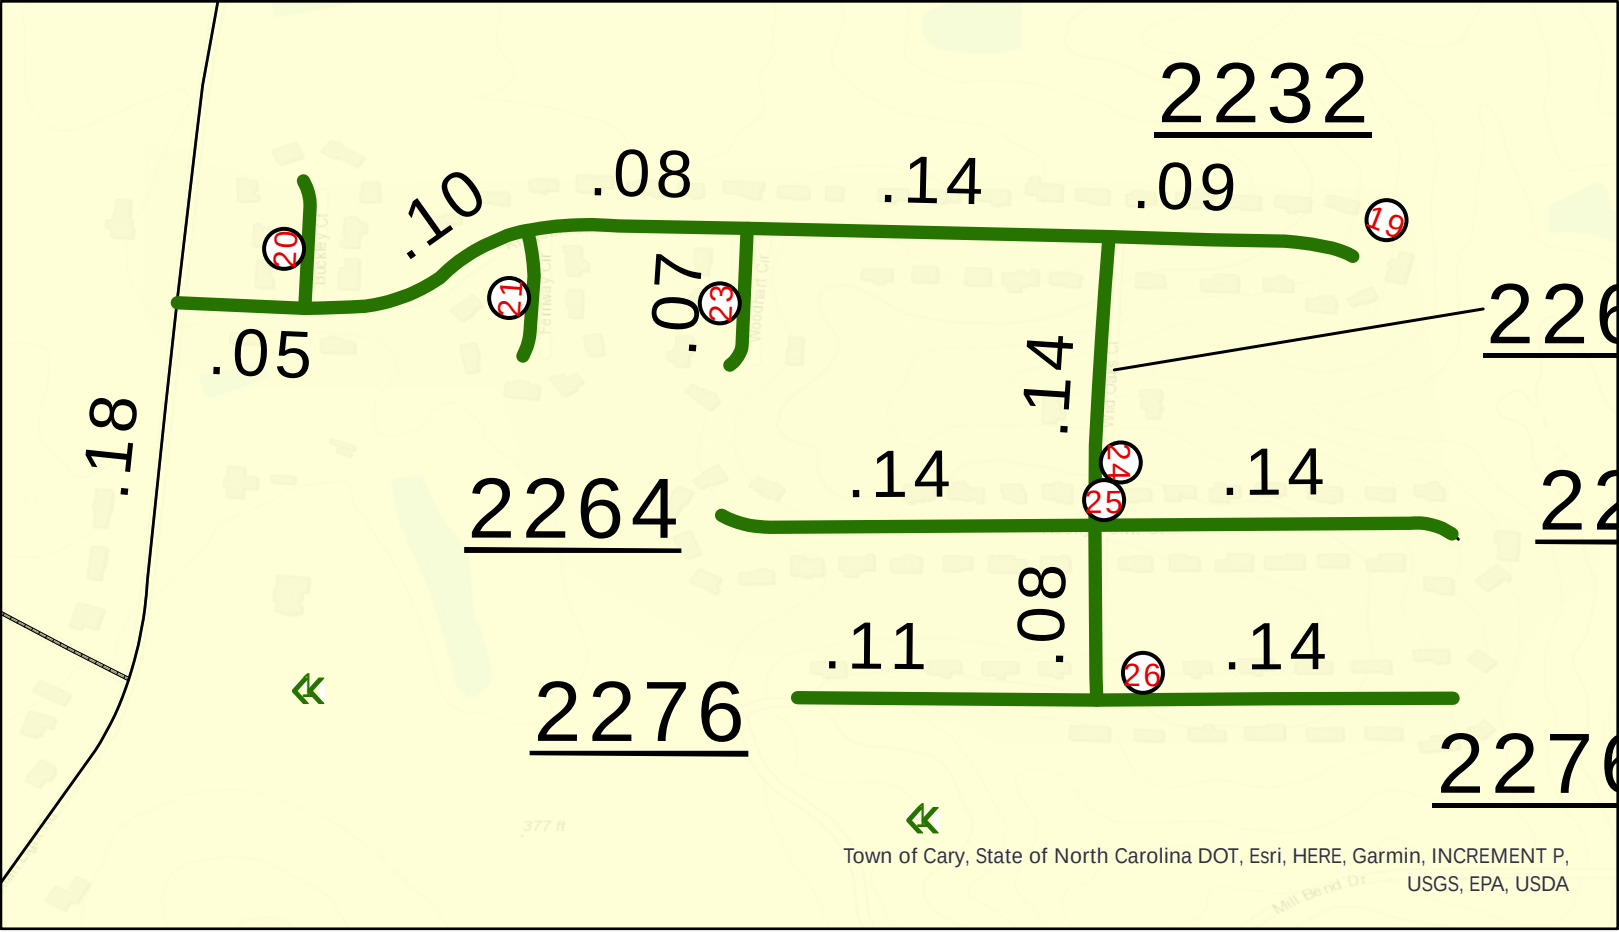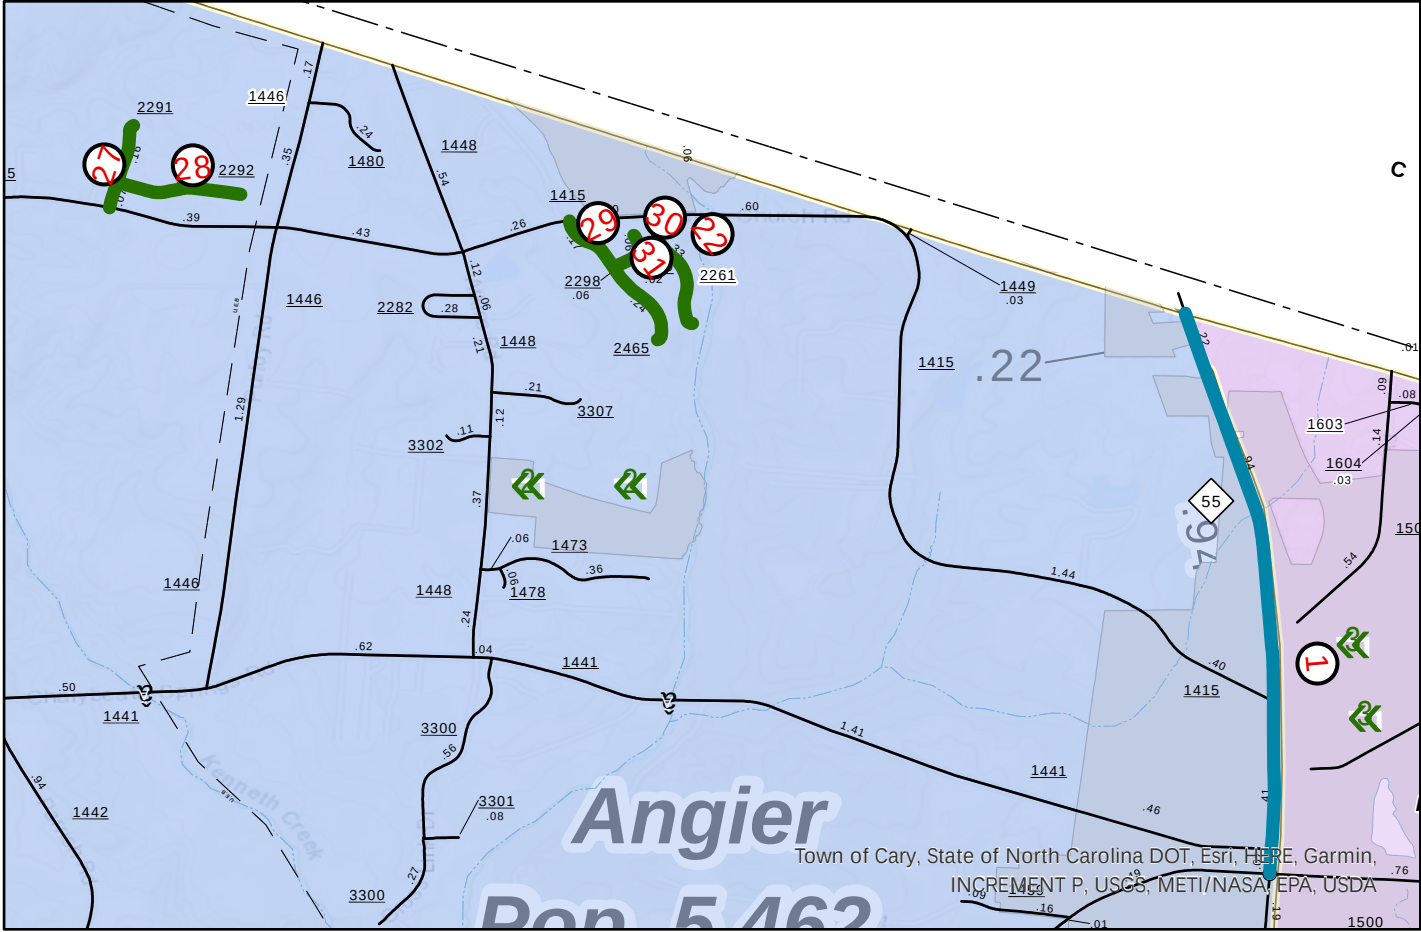

Harnett County Resurfacing Contract: DF00476


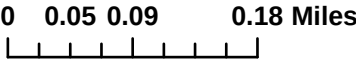


Legend







Layer

Harnett Contract DF00476


- WBS: 2022CPT.06.19.20431.1
- WBS: 2024CPT.06.19.10431.1
- WBS: 2024CPT.06.19.20431.1

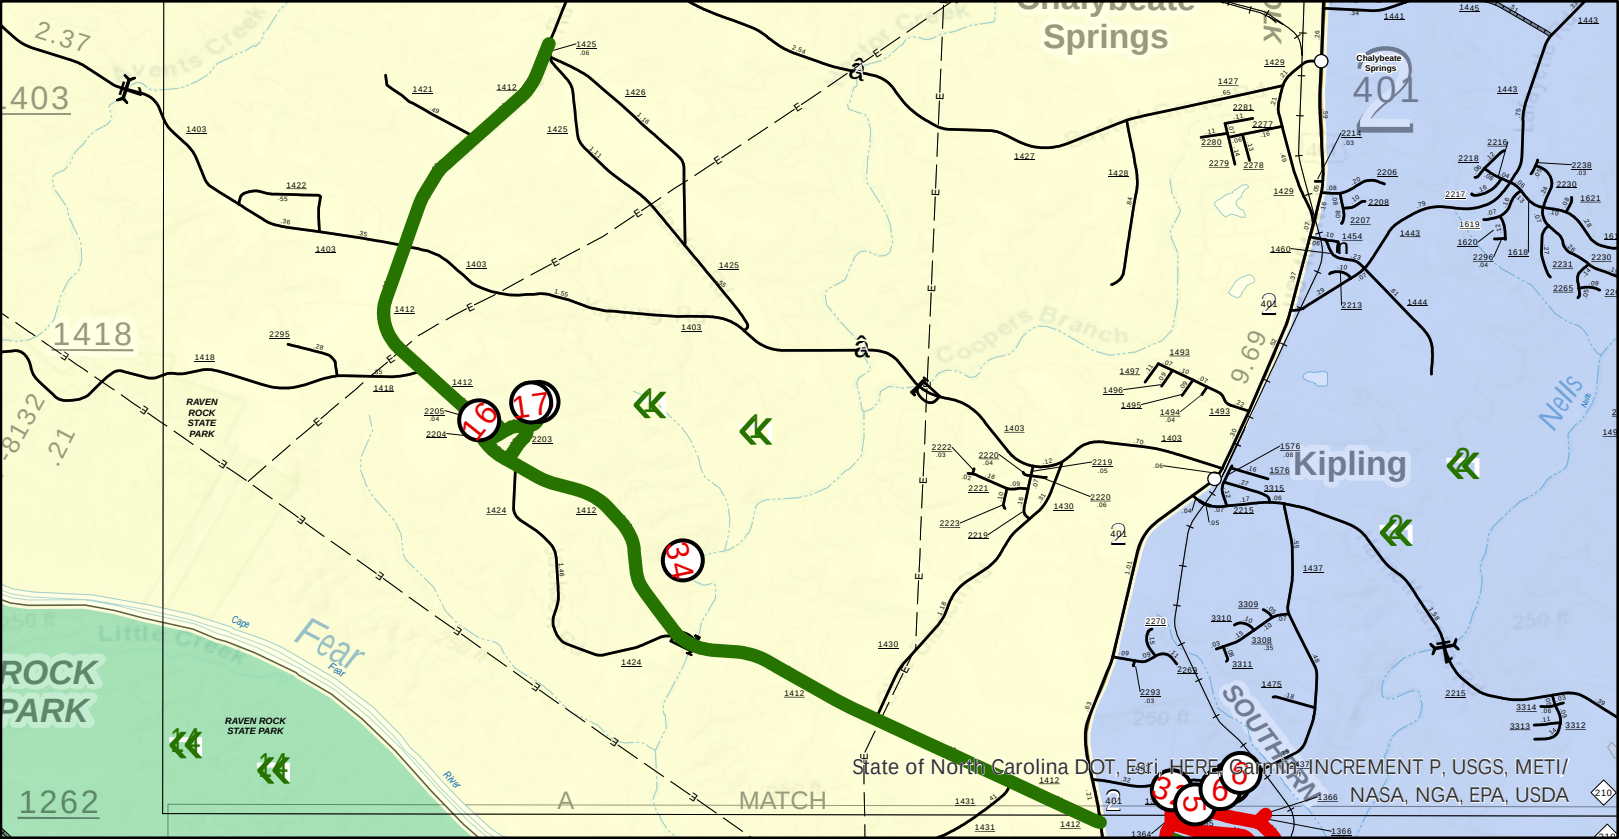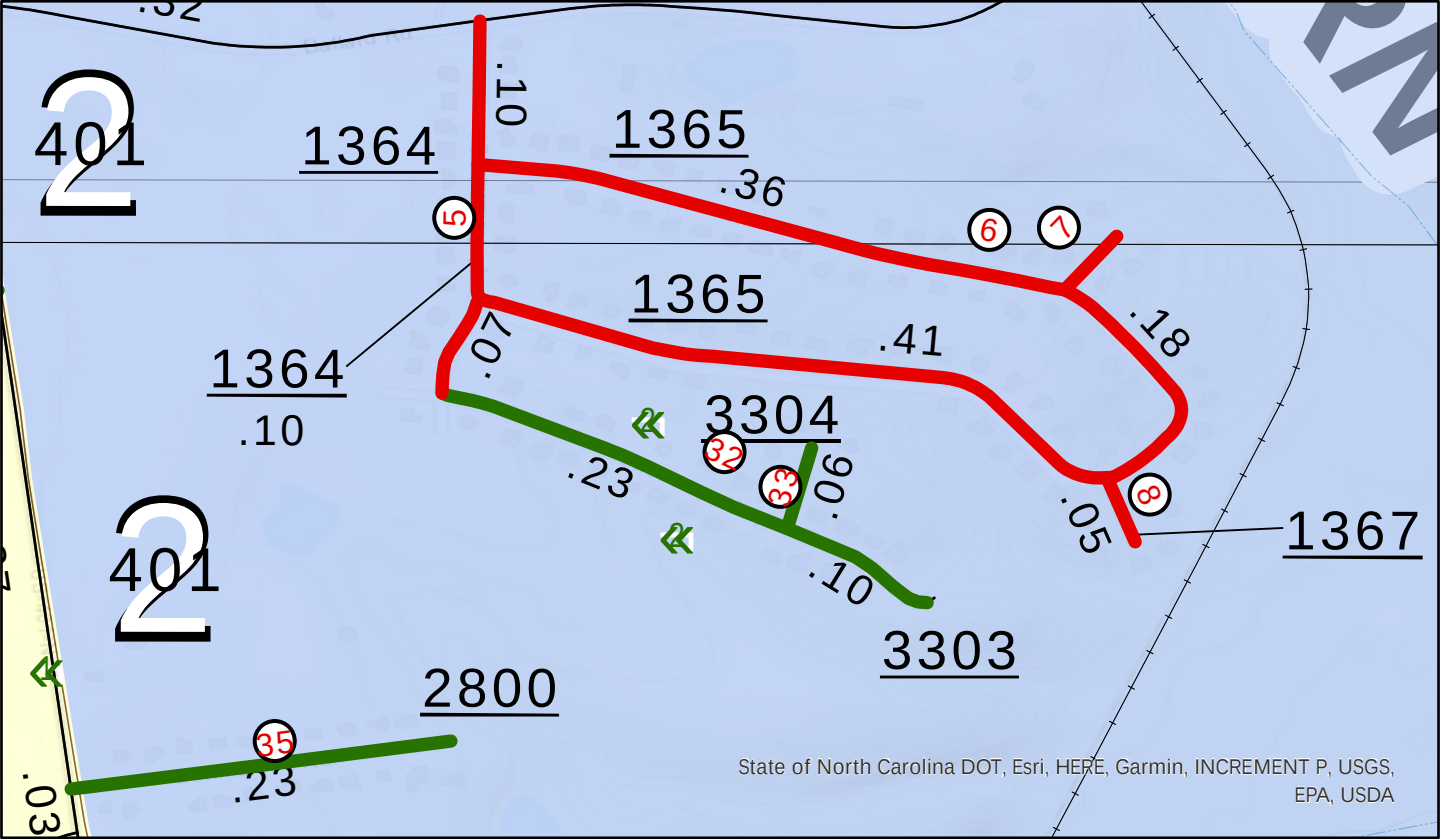


PAVEMENT SCHEDULE	
C1	1" ASPHALT CONCRETE SURFACE COURSE, TYPE S9.5B, AT AN AVERAGE RATE OF 110 LBS. PER SQ. YD.
C2	1½" ASPHALT CONCRETE SURFACE COURSE, TYPE S9.5B, AT AN AVERAGE RATE OF 165 LBS. PER SQ. YD.
D1	4" ASPHALT CONCRETE INTERMEDIATE COURSE, TYPE I19.0C, AT AN AVERAGE RATE OF 456 LBS. PER SQ. YD.
E1	5½" ASPHALT CONCRETE BASE COURSE, TYPE B25.0C, AT AN AVERAGE RATE OF 627 LBS. PER SQ. YD.
R1	EXISTING CURB AND GUTTER
T1	SHOULDER RECONSTRUCTION WITH AGGREGATE SHOULDER BORROW
U	EXISTING ASPHALT PAVEMENT
V1	0"-1½" MILLING
V2	1½" MILLING

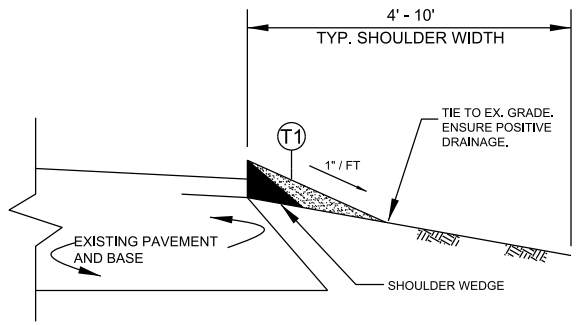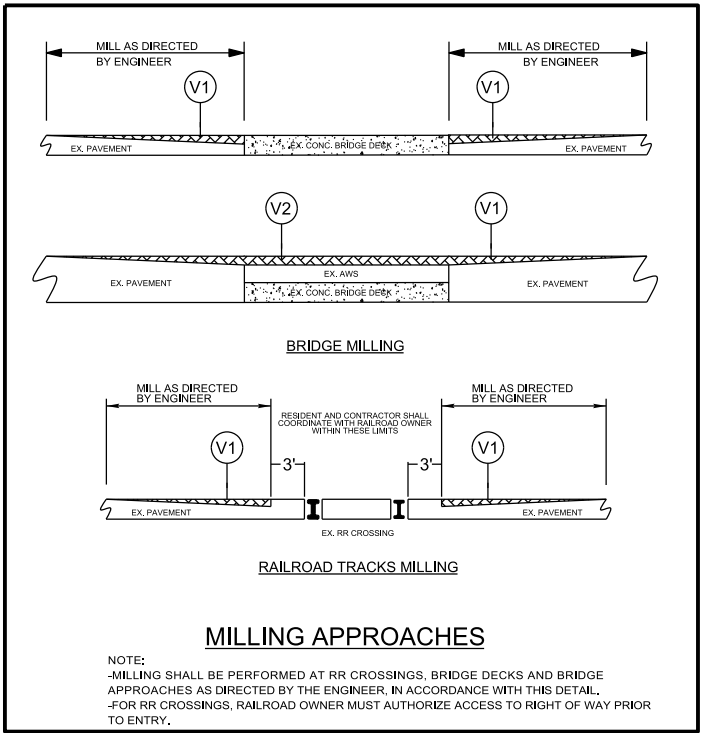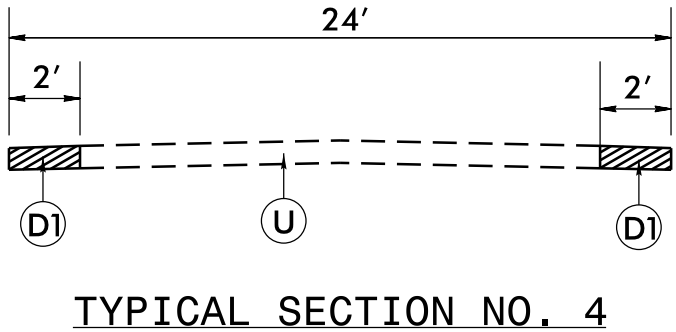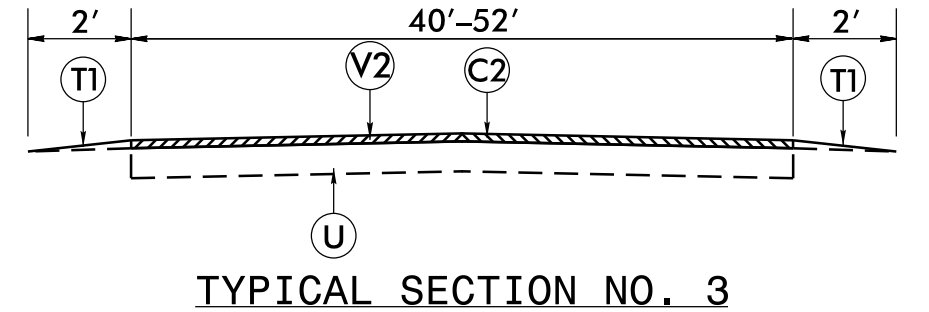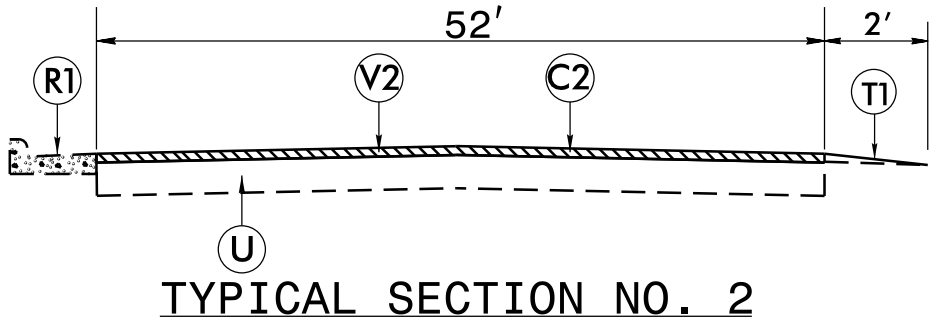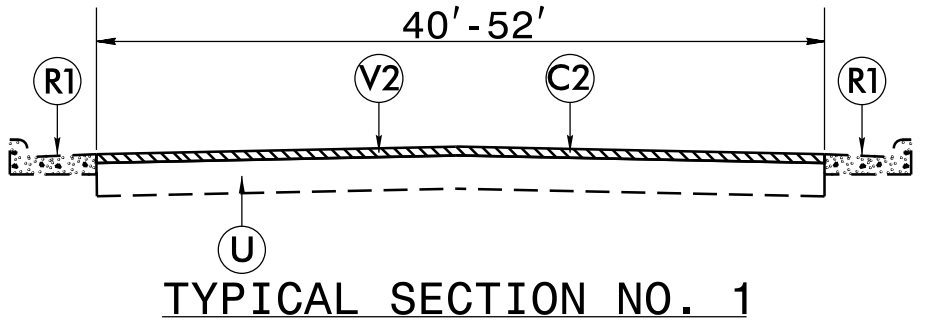


- NOTES:**
- SHOULDER SHALL BE RECONSTRUCTED AS SHOWN IN STD. DWG. NO. 560.01 & 560.02, WITH A MINIMUM SLOPE OF 1" PER FOOT TO ENSURE POSITIVE DRAINAGE AWAY FROM ROADWAY.
 - AGGREGATE SHOULDER BORROW (ASB) MATERIAL SHALL BE PLACED USING A WIDENING MACHINE OR SIMILAR DEVICE AND COMPACTED USING A ROLLER ASB SHALL TIE FLUSH TO PAVEMENT AND EXISTING SHOULDER.

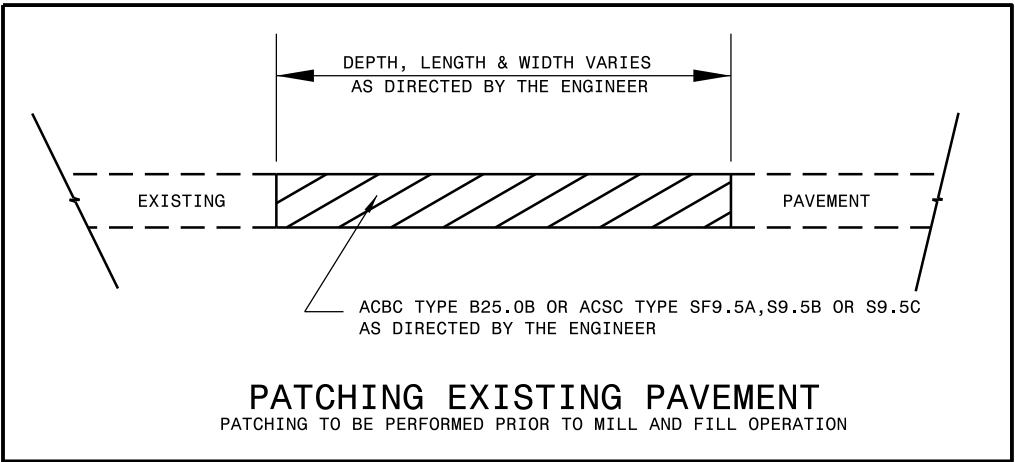


PAVEMENT SCHEDULE	
C1	1" ASPHALT CONCRETE SURFACE COURSE, TYPE S9.5B, AT AN AVERAGE RATE OF 110 LBS. PER SQ. YD.
C2	1½" ASPHALT CONCRETE SURFACE COURSE, TYPE S9.5B, AT AN AVERAGE RATE OF 165 LBS. PER SQ. YD.
D1	4" ASPHALT CONCRETE INTERMEDIATE COURSE, TYPE I19.0C, AT AN AVERAGE RATE OF 456 LBS. PER SQ. YD.
E1	5½" ASPHALT CONCRETE BASE COURSE, TYPE B25.0C, AT AN AVERAGE RATE OF 627 LBS. PER SQ. YD.
R1	EXISTING CURB AND GUTTER
T1	SHOULDER RECONSTRUCTION WITH AGGREGATE SHOULDER BORROW
U	EXISTING ASPHALT PAVEMENT
V1	0"-1½" MILLING
V2	1½" MILLING

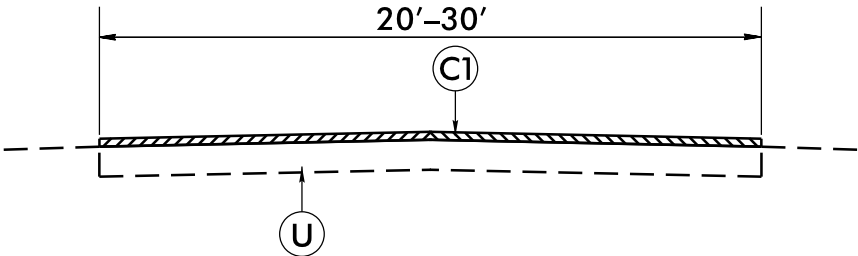


TYPICAL SECTION NO. 5

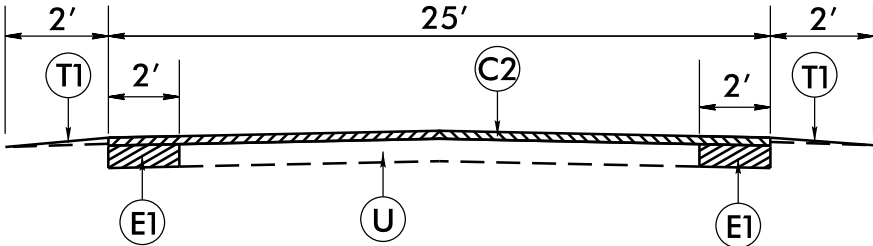

TYPICAL SECTION NO. 6

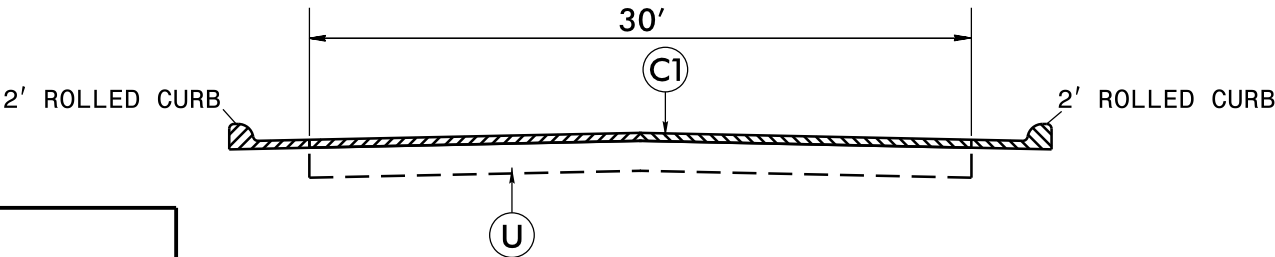

TYPICAL SECTION NO. 7

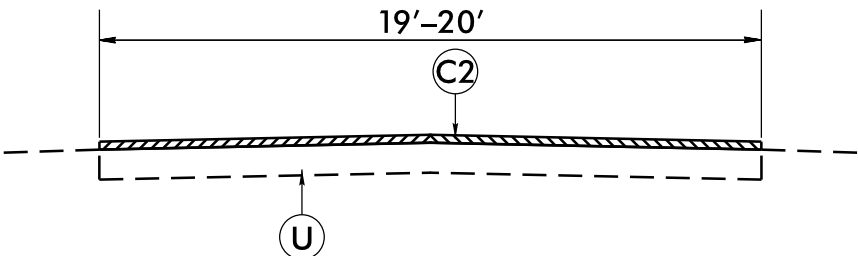


TYPICAL SECTION NO. 8

NOTES TO CONTRACTOR

FOR SURFACE MIXES OVER 1" IN THICKNESS, MILL THE EXISTING PAVEMENT IN ACCORDANCE WITH THE FOLLOWING SKETCH AS DIRECTED BY THE ENGINEER.


LOCATIONS SHALL INCLUDE TIES INTO EXISTING CONCRETE PAVEMENT, AT BRIDGE APPROACHES WHERE THE BRIDGE WILL NOT BE RESURFACED, AND AT THE BEGINNING AND ENDING POINT OF EACH RESURFACING MAP.

PERFORM THE WORK IN ACCORDANCE WITH SECTION 607 OF THE JANUARY 2024 NORTH CAROLINA DEPARTMENT OF TRANSPORTATION STANDARD SPECIFICATIONS FOR ROADS AND STRUCTURES. RESURFACING WILL BE ACCOMPLISHED AT THE SAME TIME AS THE MILLING OPERATION.

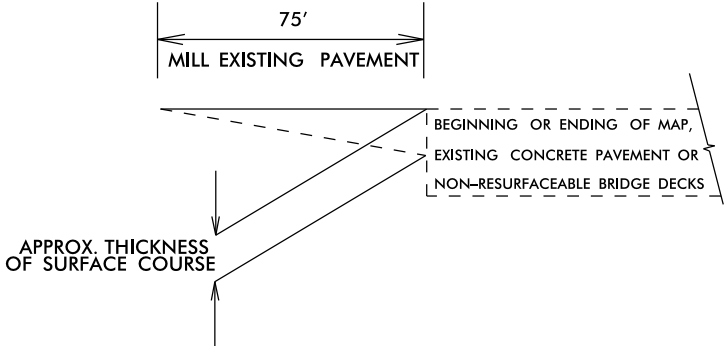


MILLING AT PAVEMENT TIE-INS DETAIL


- NOTES:
- 1) DETAIL DOES NOT APPLY TO OGAFD AND ULTRA-THIN BONDED WEARING COURSE.
 - 2) BACKFILL SHOULDER WITH APPROVED MATERIAL.
 - 3) THE SHOULDER WEDGE DEVICE MAY BE DISENGAGED AT PAVED DRIVEWAYS AND SIDE STREETS.

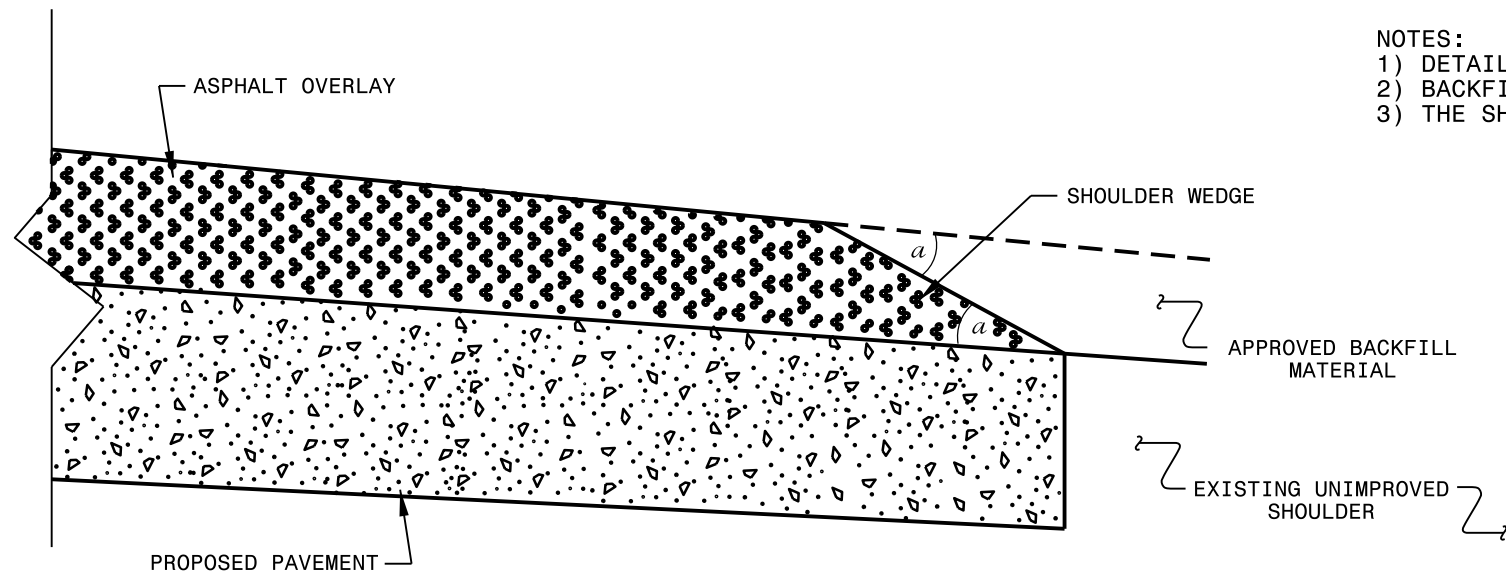

SHOULDER WEDGE DETAIL
(Resurfacing Projects w/ Widening or
with Existing Paved Shoulder having no dropoffs)

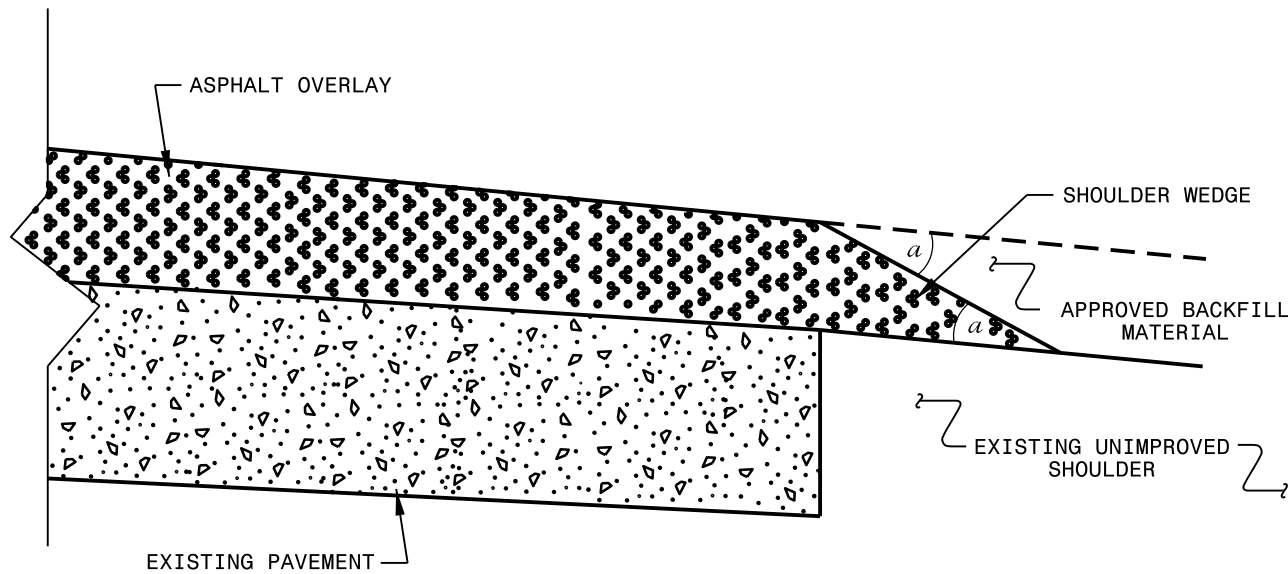

SHOULDER WEDGE DETAIL
(Resurfacing Projects w/ NO Widening)

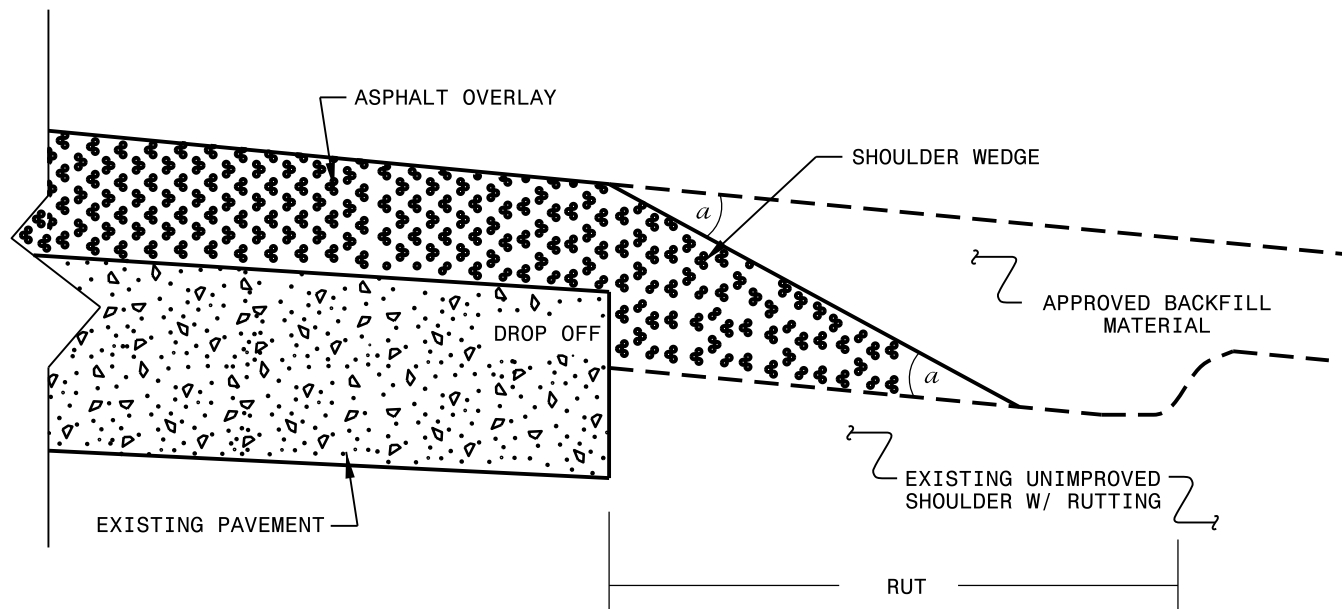

SHOULDER WEDGE DETAIL
(Resurfacing Adjacent to
Rutted Shoulder)

- SHOULDER WEDGE ANGLE = 30°


CONTRACT STANDARDS AND DEVELOPMENT UNIT			
Office 919-707-6950		FAX 919-250-4119	
SHOULDER WEDGE DETAILS			
ORIGINAL BY:	T. SPELL	DATE:	7-19-11
MODIFIED BY:		DATE:	10/16/12
CHECKED BY:		DATE:	
FILE SPEC.:	s:\usr\details\stand\shoulderwedgedetail.dgn		

SIGNING FOR RESURFACING PROJECTS

LEGEND

STATIONARY SIGN



DIRECTION OF TRAFFIC FLOW

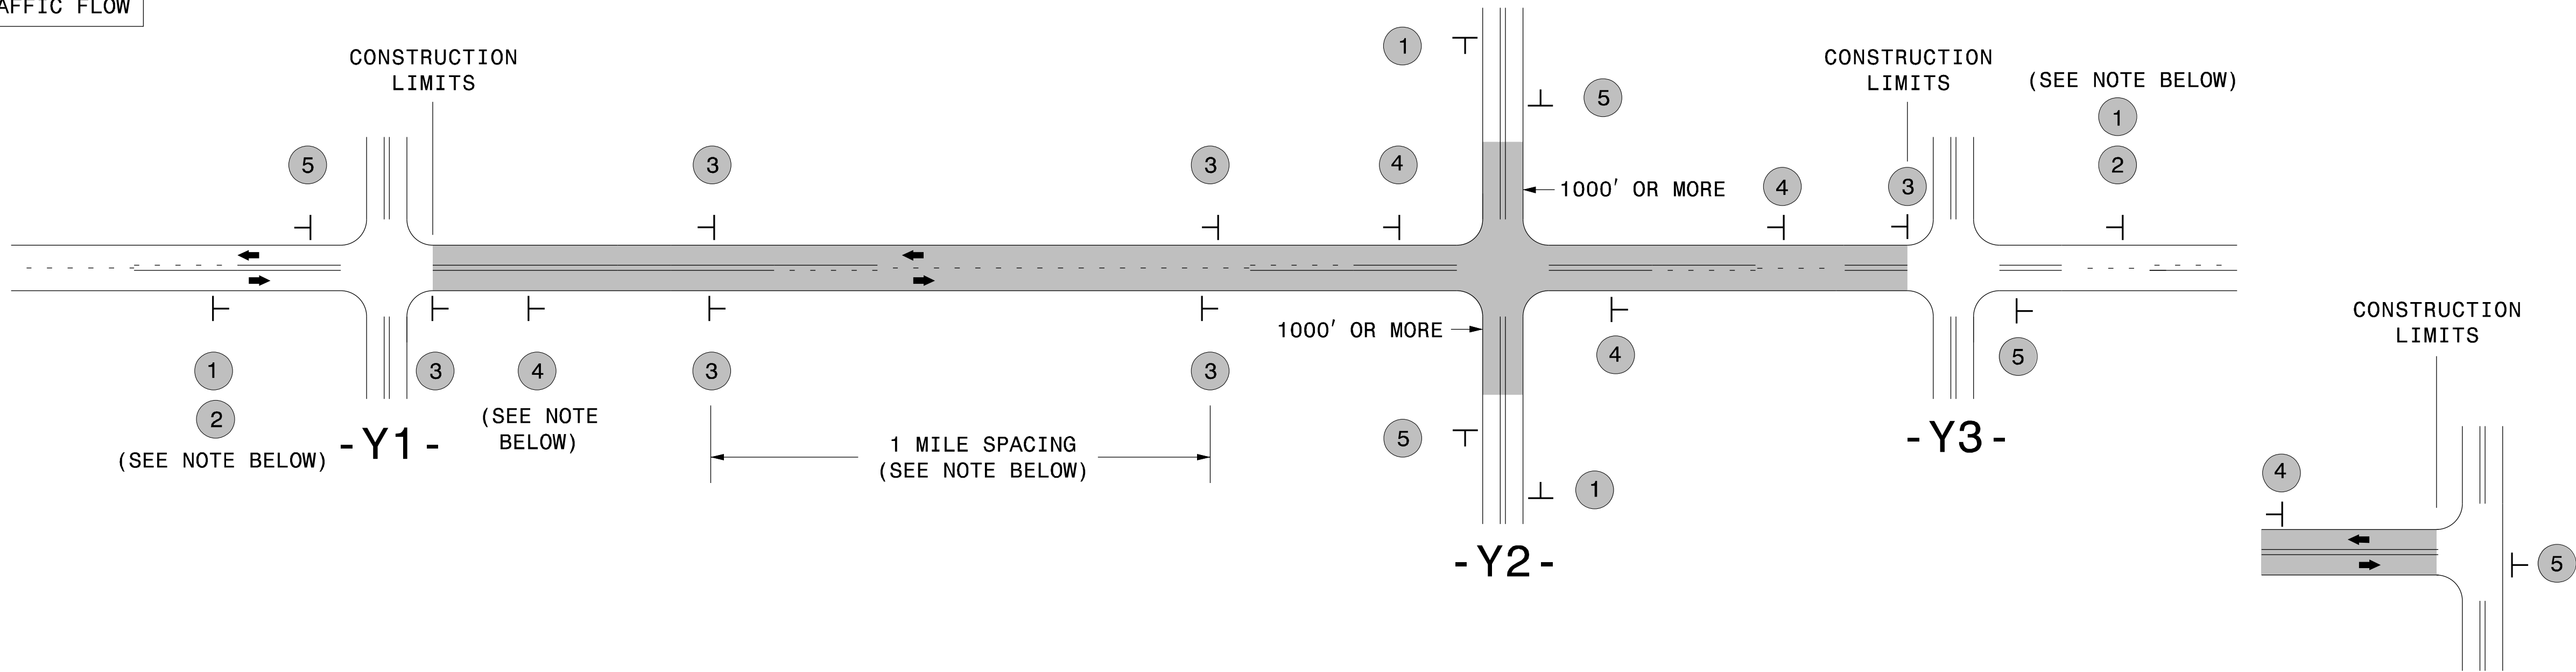

TEE INTERSECTION


MAINLINE (-L-) SIGNING

-Y- LINE SIGNING

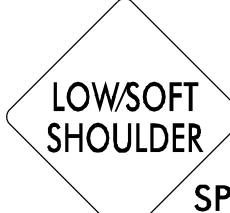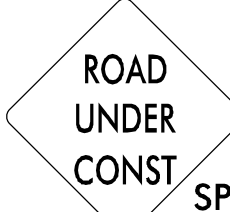SIGNING NOTES AND PLACEMENT PER DIRECTION	1 2  W20-1 48" X 48" NEXT XX MILES W7-3aP 24" X 18" PLACE 1000' PRIOR TO BEGINNING OF CONSTRUCTION LIMITS. ONLY USED ON -Y- LINES IF RESURFACING LIMITS EXTEND 1000' ALONG -Y- LINE. #2 SIGN ONLY USED WHEN CONSTRUCTION LIMITS ARE 2 OR MORE MILES IN LENGTH. ROUND UP TO NEXT WHOLE NUMBER.(NO FRACTIONAL OR DECIMAL NUMBERS)	NO REQUIRED STATIONARY SIGNING FOR THE FOLLOWING -Y- LINE CONDITIONS: 1) LESS THAN 1000' OF RESURFACING ALONG -Y- LINE 2) SUBDIVISION ROADS 3) DEAD END ROADS WHEN PAVING/CONSTRUCTION ACTIVITIES PROCEED ACROSS AN UNSIGNED -Y- LINE, PORTABLE ADVANCE WARNING SIGNS SHALL BE USED ALONG THE -Y- LINE AS SHOWN BELOW. REMOVE UPON COMPLETION OF WORK.
	3  SP 13107 48" X 48" - PLACE INITIALLY AT THE CONSTRUCTION LIMITS AND SPACE 1 MILE APART THEREAFTER. - AT TEE INTERSECTIONS INSTALL INITIALLY 1/2 MILE FROM INTERSECTION AND SPACE 1 MILE APART THEREAFTER.	
	4  SP 13106 48" X 48" - THESE ARE FOR -Y- LINES THAT ARE "THROUGH" ROADWAYS. - DEAD END AND SUBDIVISION ROADS ARE NOT "THROUGH" ROADWAYS. - INSTALL 500' +/- FROM EACH -Y- LINE APPROACH AS SHOWN ABOVE. - FOR MULTIPLE -Y- LINES THAT ARE SEPARATED BY 0.25 MILES OR LESS, TREAT AS A SINGLE UNIT AND INSTALL WITHIN 500' OF EACH APPROACH. - A MAXIMUM OF 2 SIGN SETS PER MILE. DO NOT INSTALL WHEN -Y- LINES ARE WITHIN 0.5 MILES FROM "END ROAD WORK" SIGN. - FOR TEE INTERSECTIONS, INSTALL WITHIN 500' +/- OF THE INTERSECTION ALONG -L- LINE.	
	5 END ROAD WORK G20-2 A 48" X 24" PLACE 500' FOLLOWING THE END OF CONSTRUCTION LIMITS OR AS SHOWN WHEN WORK ENDS AT A 3-WAY TEE INTERSECTION.	
	THE ABOVE SIGNS ARE ALL THAT ARE REQUIRED FOR A CONTRACTOR TO BEGIN A RESURFACING CONTRACT. ANY ADDITIONAL SIGNS REQUESTED BY NCDOT DIVISIONS SHALL BE INSTALLED WITHIN 7 BUSINESS DAYS OF THE START OF CONTRACT WORK.	

MAPS LESS
THAN 2 MILES

FOR RESURFACING MAPS WITH CONSTRUCTION LIMITS LESS THAN 2 MILES IN LENGTH, NO STATIONARY SIGNS ARE
REQUIRED. USE PORTABLE "ROAD UNDER CONSTRUCTION" OR "ROAD WORK AHEAD" SIGNS IN LIEU OF STATIONARY
ADVANCE WARNINGS SIGNS.

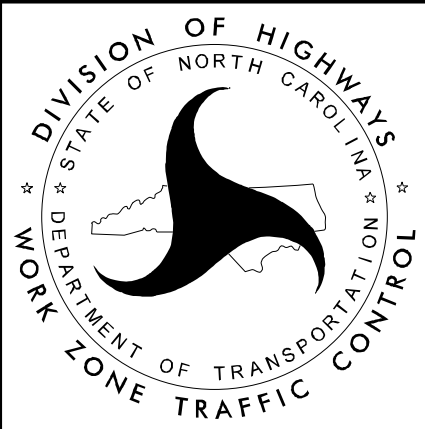

ADVANCE WARNING SIGNS
FOR
RURAL AND SUBURBAN
2-LANE ROADWAY
RESURFACING


GUIDELINES FOR LANE WIDTHS ON RESURFACING PROJECTS

Contractor shall place the new pavement markings in accordance with this table and detail unless otherwise directed by the Engineer.

TWO LANE - TWO WAY ROADWAY - 55 MPH		
ROADWAY WIDTH	LANE WIDTH	SHOULDER WIDTH
18'	9' *	0'
20'	10' *	0'
22'	10'	1'
24'	10'	2'
26'	11'	2'
28'	12'	2'
32'	12'	4'
* May vary due to pavement width		

TWO LANE - TWO WAY ROADWAY		50
MPH OR LESS		
ROADWAY WIDTH	LANE WIDTH	SHOULDER WIDTH
18'	9' *	0'
20'	10' *	0'
22'	10'	1'
24'	10'	2'
26'	11'	2'
28'	11'	3'
32'	11'	5'
* May vary due to pavement width		

SCHEMATIC OF ROADWAY
(NOT TO SCALE)

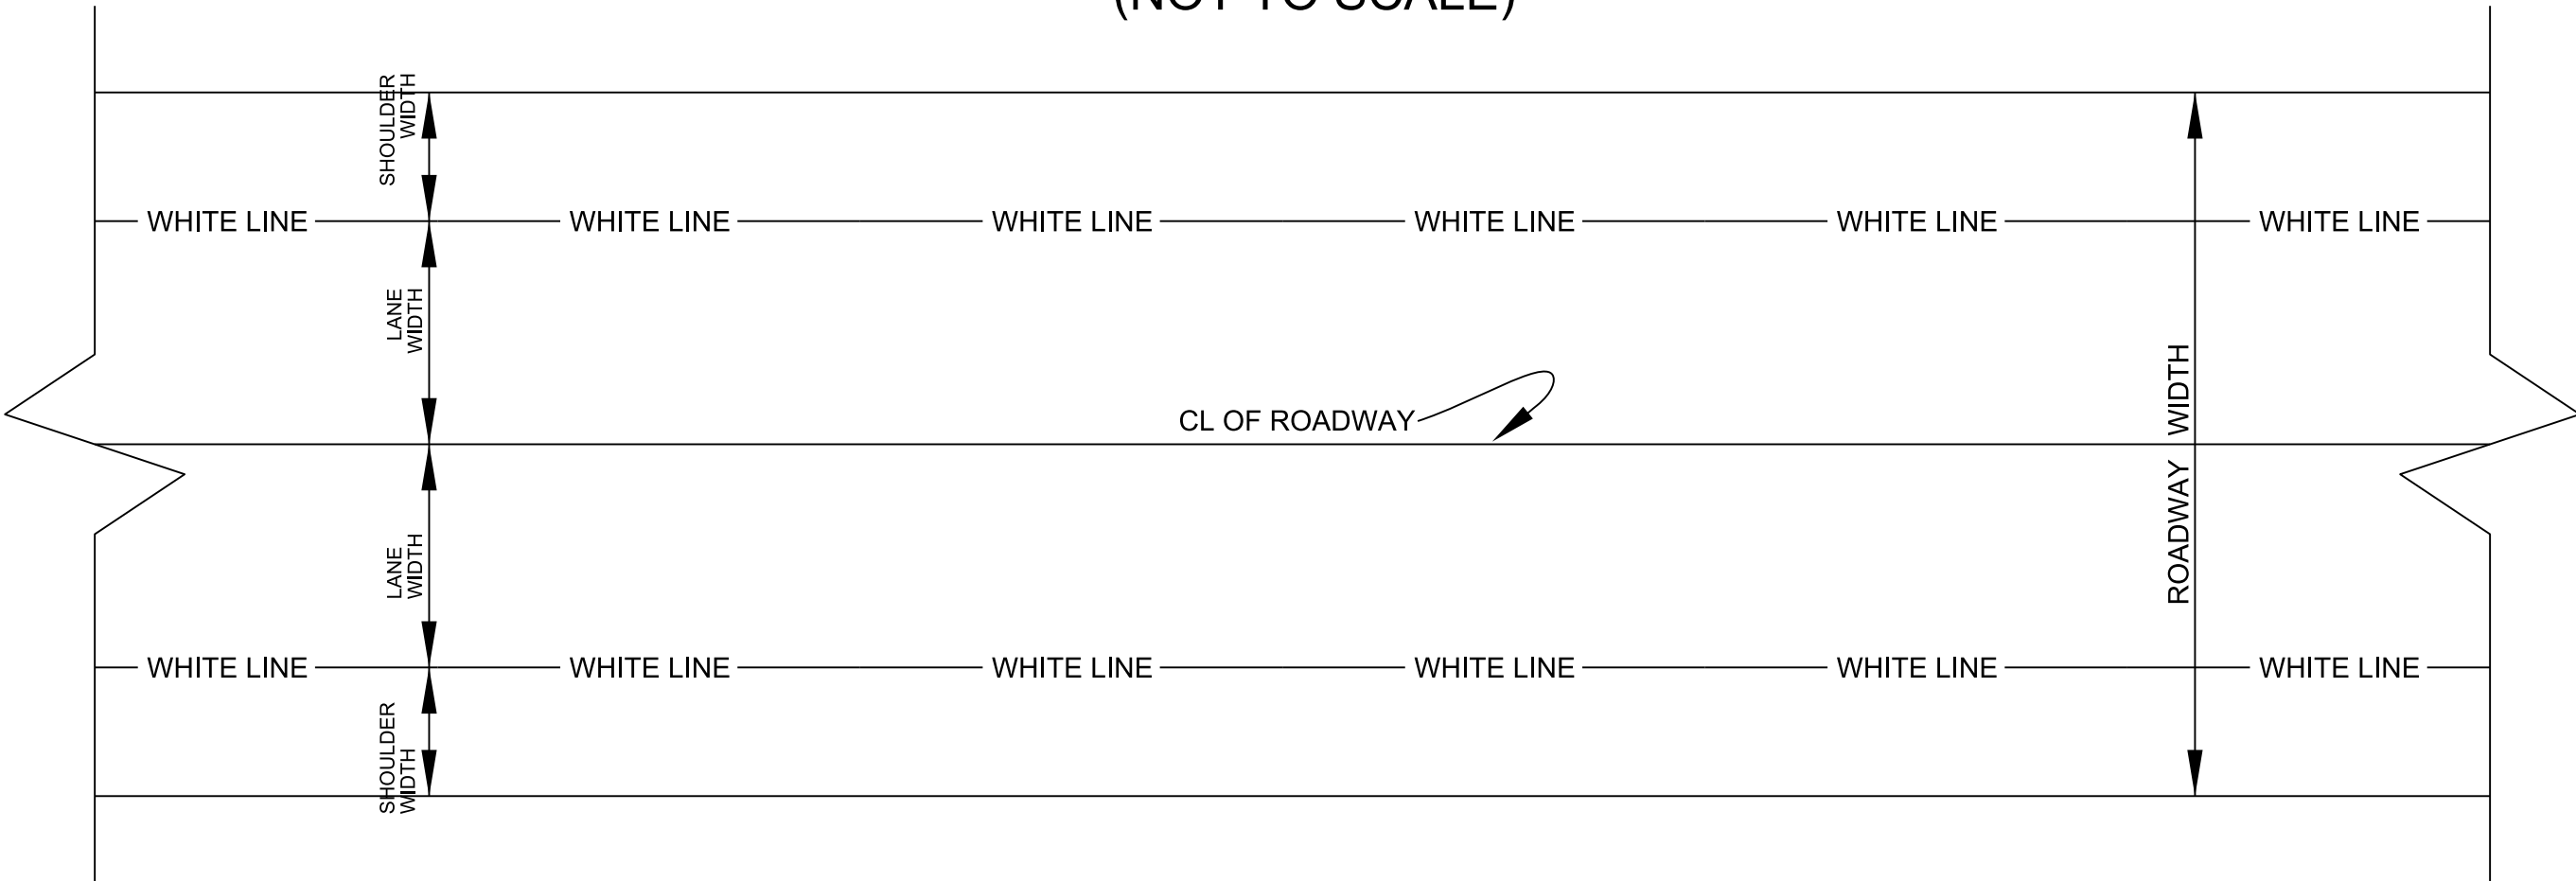

PROJECT NO.	SHEET NO.	TOTAL NO.
.06.19.10431.1, 2024CPT.06.19.		

THERMOPLASTIC AND PAINT QUANTITIES

PROJECT NO	COUNTY	MAP NO	ROUTE	DESCRIPTION	TYP NO	LANES	LANE TYPE	LENGTH	WIDTH	BEGIN MP	END MP	4413000000-E	4457000000-N	4685000000-E		4695000000-E		4709000000-E	4725000000-E		4810000000-E		4845000000-N			4891000000-E	4900000000-N		
												WORK ZONE ADVANCE/GEN ERAL WARNING SIGNING	TEMPORARY TRAFFIC CONTROL	4" X 90 M WHITE THERMO	4" X 90 M YELLOW THERMO	8" X 90 M WHITE THERMO	8" X 90 M YELLOW THERMO	24" X 90 M WHITE THERMO	THERMO LT ARROW 90 M	THERMO RT ARROW 90 M	THERMO STR ARROW 90 M	4" WHITE PAINT	4" YELLOW PAINT	PAINT STR ARROW	PAINT LT ARROW	PAINT RT ARROW	GENERIC MARKING, 4" X 90 M WHITE THERMO (SKIP & MINI SKIP)	CRYSTAL & RED MARKERS	YELLOW & YELLOW MARKERS
								MI	FT			SF	LS	LF	LF	LF	LF	LF	EA	EA	EA	LF	LF	EA	EA	EA	LF	EA	EA
2024CPT.06.19.10431.1	Harnett	1	NC-55	FROM NC210 TO WAKE CO.	1,2,3	2	MU	1.63	40	20.75	22.38	265	1.00	18,698	11,847	180	60	50	47	5	1	11,800	11,900	1	47	5	230	65	175
TOTAL FOR MAP NO. 1								1.63				265	1.000	18,698	11,847	180	60	50	47	5	1	11,800	11,900	1	47	5	230	65	175
TOTAL FOR PROJ NO. 2024CPT.06.19.10431.1								1.63				265	1.000	18,698	11,847	180	60	50	47	5	1	11,800	11,900	1	47	5	230	65	175
														30,545		240				53		23,700		53				240	
2024CPT.06.19.20431.1	Harnett	2	SR-1128 / DARROCH RD	FROM NC210 TO SR1117	4	2	2WU	4.96	20	0	4.96	556		52,400															
TOTAL FOR MAP NO. 2								4.96				556		52,400															
2024CPT.06.19.20431.1	Harnett	3	SR-1130 / NORRINGTON RD	FROM SR1128 TO NC27	4	2	2WU	3.24	20	0	3.24	363		34,250															
TOTAL FOR MAP NO. 3								3.24				363		34,250															
2024CPT.06.19.20431.1	Harnett	4	SR-1151 / LAKEVIEW DR	FROM NC210 TO DEAD END	5	2	2WU	0.3	20	0	0.3	34																	
TOTAL FOR MAP NO. 4								0.3				34																	
2024CPT.06.19.20431.1	Harnett	5	SR-1364 / JOSEPH ALEXANDER DR	FROM SR1437 TO DEAD END	5	2	2WU	0.28	20	0	0.28	31																	
TOTAL FOR MAP NO. 5								0.28				31																	
2024CPT.06.19.20431.1	Harnett	6	SR-1365 / RUTH CIR	FROM SR1364 TO SR1364	5	2	2WU	0.96	20	0	0.96	108																	
TOTAL FOR MAP NO. 6								0.96				108																	
2024CPT.06.19.20431.1	Harnett	7	SR-1366 / MACKENZIE CT	FROM SR1365 TO CUL-DE-SAC	5	2	2WU	0.05	20	0	0.05	6																	
TOTAL FOR MAP NO. 7								0.05				6																	
2024CPT.06.19.20431.1	Harnett	8	SR-1367 / MARY GREY CT	FROM 1365 TO CUL-DE-SAC	5	2	2WU	0.05	20	0	0.05	6																	
TOTAL FOR MAP NO. 8								0.05				6																	
2024CPT.06.19.20431.1	Harnett	9	SR-2105 / STONEY CREEK DR	FROM NC27 TO CUL-DE-SAC	5	2	2WU	0.75	20	0	0.75	84																	
TOTAL FOR MAP NO. 9								0.75				84																	
2024CPT.06.19.20431.1	Harnett	10	SR-2106 / HILLTOP LN	FROM SR2105 TO CUL-DE-SAC	5	2	2WU	0.07	20	0	0.07	8																	
TOTAL FOR MAP NO. 10								0.07				8																	
2024CPT.06.19.20431.1	Harnett	11	SR-2107 / PINECREST DR	FROM SR2109 TO CUL-DE-SAC	5	2	2WU	0.08	20	0	0.08	9																	
TOTAL FOR MAP NO. 11								0.08				9																	
2024CPT.06.19.20431.1	Harnett	12	SR-2108 / CROSSWINDS CIR	FROM SR2109 TO CUL-DE-SAC	5	2	2WU	0.1	20	0	0.1	11																	
TOTAL FOR MAP NO. 12								0.1				11																	
2024CPT.06.19.20431.1	Harnett	13	SR-2109 / GLENN OAK DR	FROM DEAD END TO CUL-DE-SAC	5	2	2WU	0.38	20	0	0.38	43																	
TOTAL FOR MAP NO. 13								0.38				43																	
2024CPT.06.19.20431.1	Harnett	14	SR-2111 / STONEY HILL LN	FROM SR2105 TO CUL-DE-SAC	5	2	2WU	0.22	20	0	0.22	25																	
TOTAL FOR MAP NO. 14								0.22				25																	
2024CPT.06.19.20431.1	Harnett	15	SR-2112 / BAYLEAF LN	FROM SR2105 TO CUL-DE-SAC	5	2	2WU	0.12	20	0	0.12	13																	
TOTAL FOR MAP NO. 15								0.12				13																	
2024CPT.06.19.20431.1	Harnett	16	SR-2203 / STARCROFT DR	FROM SR1412 TO SR2204	5	2	2WU	0.19	20	0	0.19	21																	
TOTAL FOR MAP NO. 16								0.19				21																	
2024CPT.06.19.20431.1	Harnett	17	SR-2204 / HAMMERSTONE DR	FROM SR2204 TO DEAD END	5	2	2WU	0.31	20	0	0.31	35																	
TOTAL FOR MAP NO. 17								0.31				35																	
2024CPT.06.19.20431.1	Harnett	18	SR-2205 / ROCKWOOD CT	FROM SR2204 TO CUL-DE-SAC	5	2	2WU	0.04	20	0	0.04	4																	
TOTAL FOR MAP NO. 18								0.04				4																	
2024CPT.06.19.20431.1	Harnett	19	SR-2232 / KINGSBROOK CIR	FROM SR1412 TO CUL-DE-SAC	5	2	2WU	0.46	20	0	0.46	52																	
TOTAL FOR MAP NO. 19								0.46				52																	
2024CPT.06.19.20431.1	Harnett	20	SR-2233 / BUCKLEY CT	FROM SR2232 TO CUL-DE-SAC	5	2	2WU	0.06	20	0	0.06	7																	
TOTAL FOR MAP NO. 20								0.06				7																	
2024CPT.06.19.20431.1	Harnett	21	SR-2234 / FERNWAY CIR	FROM SR2234 TO CUL-DE-SAC	5	2	2WU	0.06	20	0	0.06	7																	
TOTAL FOR MAP NO. 21								0.06				7																	
2024CPT.06.19.20431.1	Harnett	22	SR-2261 / JARRETT BAY LN	FROM SR2261 TO CUL-DE-SAC	5	2	2WU	0.33	20	0	0.33	37																	
TOTAL FOR MAP NO. 22								0.33				37																	
2024CPT.06.19.20431.1	Harnett	23	SR-2262 / WOODHART CIR	FROM SR2232 TO CUL-DE-SAC	5	2	2WU	0.07	20	0	0.07	8																	
TOTAL FOR MAP NO. 23								0.07				8																	
2024CPT.06.19.20431.1	Harnett	24	SR-2263 / WILD OAKS CT	FROM SR2232 TO SR2276	5	2	2WU	0.22	20	0	0.22	25																	
TOTAL FOR MAP NO. 24								0.22				25																	
2024CPT.06.19.20431.1	Harnett	25	SR-2264 / ROCKY POINT CT	FROM CUL-DE-SAC TO CUL-DE-SAC	5	2	2WU	0.28	20	0	0.0																		