



STATE OF NORTH CAROLINA  
DEPARTMENT OF TRANSPORTATION

ROY COOPER  
GOVERNOR

J. ERIC BOYETTE  
SECRETARY

May 5, 2021

CONTRACT ID: DG00526  
WBS ELEMENT NO.: 2022CPT.07.02.10411  
COUNTY: GUILFORD  
LOCATION: US 421  
DESCRIPTION: AT I-85 RAMPS – NB & SB  
TYPE OF WORK: RESURFACING AND PAVEMENT MARKINGS

Subject: **Addendum No. 1**

To whom it may concern:

It has been brought to our attention that the typical in the plans was missing some information.  
Please see attached typical and acknowledge receipt of the addendum on the appropriate proposal sheet.

Sincerely,

DocuSigned by:

*Jennifer A. Sour*




B213233052CA46B...

J. A. Sour

Division Proposal Engineer

JAS/bcj

ec: Plan Rooms  
Plan Holders  
Website

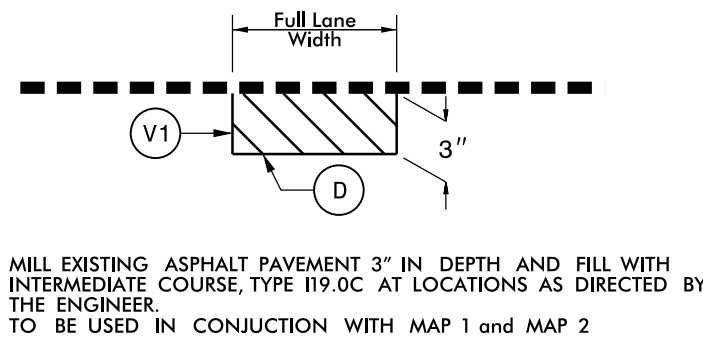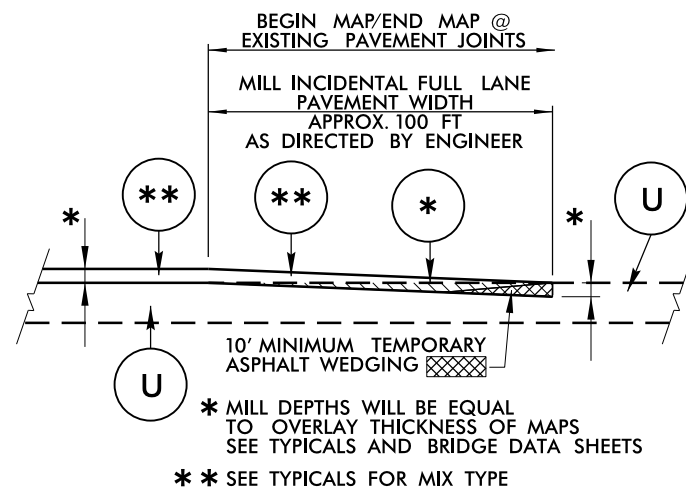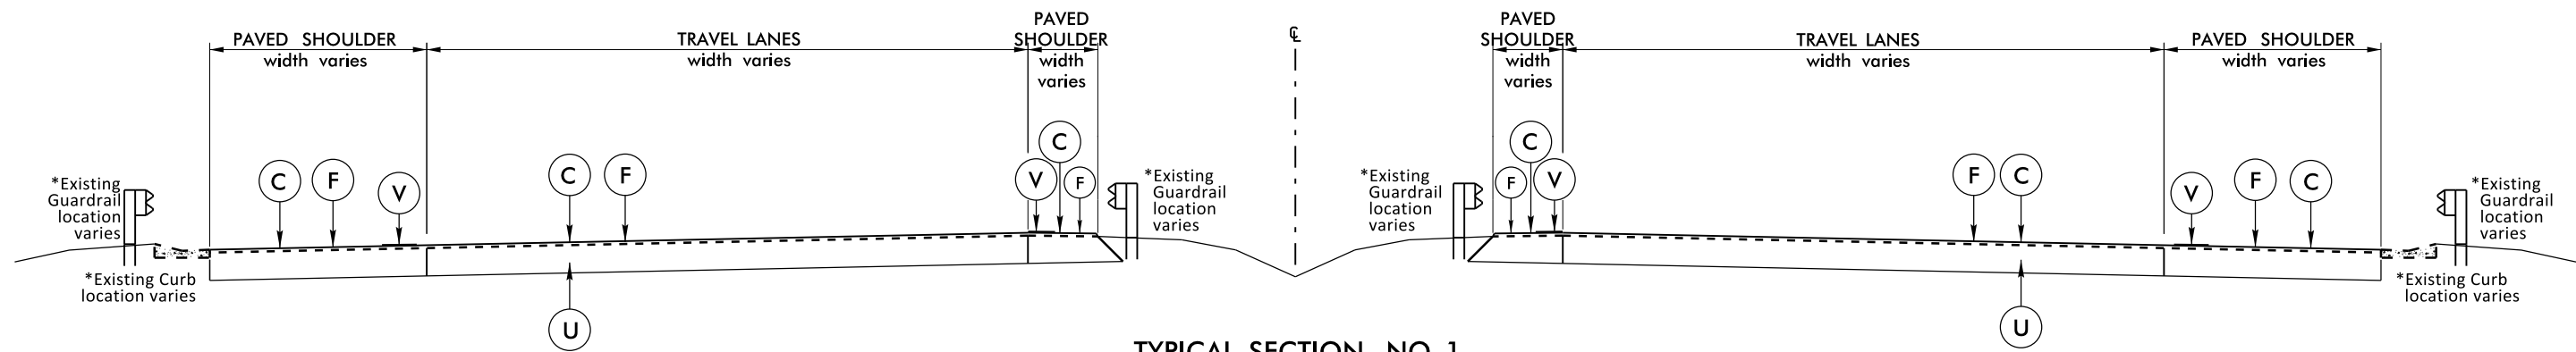

PAVEMENT SCHEDULE	
C	PROP. APPROX. 1½" ASPHALT CONCRETE SURFACE COURSE, TYPE S9.5C, APPLIED AT AN AVERAGE RATE OF 168 LBS PER SQ. YD.
D	PROP. APPROX. 3" ASPHALT CONCRETE INTERMEDIATE COURSE, TYPE I19.0C, APPLIED AT AN AVERAGE RATE OF 342 LBS PER SQ. YD.
F	AST MAT COAT, #67 STONE
V	MILLED RUMBLE STRIP
V1	MILLING ASPHALT PAVEMENT, 3" DEPTH
U	EXISTING PAVEMENT