


040397  
 e:\p5\j\2015 1623 Plg Sent to J Strader\Zeb Ferguson\_VICINITY.mxd  
 2015 1623 Plg Sent to J Strader\Zeb Ferguson\_VICINITY.mxd  
 2015 1623 Plg Sent to J Strader\Zeb Ferguson\_VICINITY.mxd

TYPICALS NOT TO SCALE

TYPICAL SECTION NO. 1

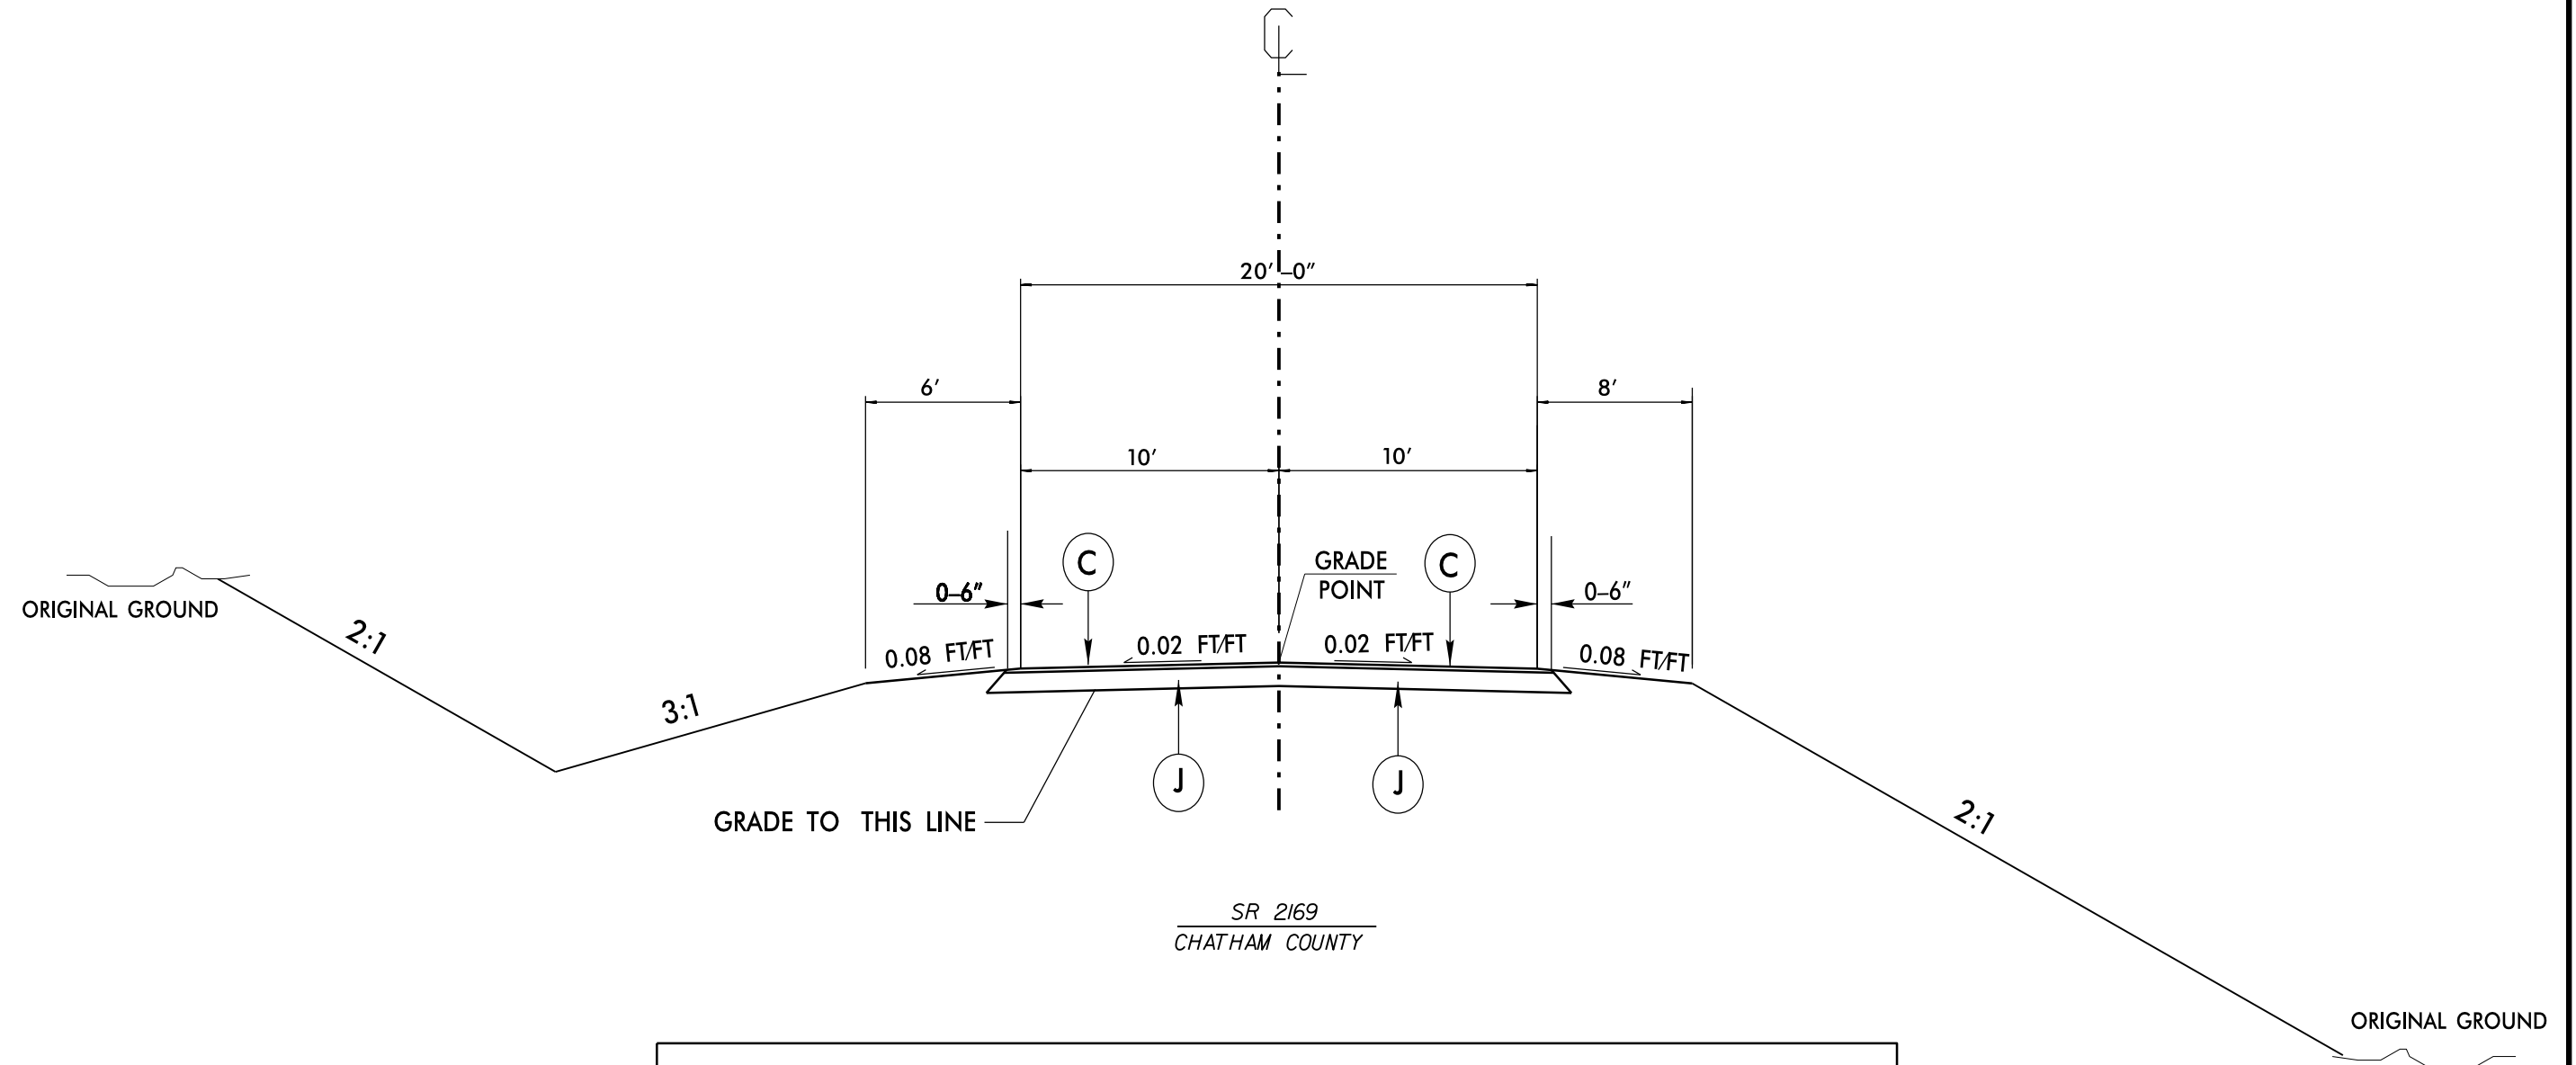

SR 2169  
CHATHAM COUNTY

PAVEMENT SCHEDULE	
C	PROP. APPROX. 2" ASPHALT CONCRETE SURFACE COURSE, TYPE SF9.5A, AT AN AVERAGE RATE OF 220 LBS. PER SQ. YD.
J	PROP. 10" AGGREGATE BASE COURSE.

15-JUL-2015 16:23  
 S:\Shored\PROJECT 1\Bases n Pave PD\2015 Summer Pkg Sent to J Stroder\sr2169\_typical.dgn  
 8/1/2015 11:41:10 AM