




NORTH CAROLINA DEPARTMENT OF TRANSPORTATION  
PROPOSED ROADSIDE ENVIRONMENTAL SUSTAINABLE DESIGN & AESTHETICS PROJECT

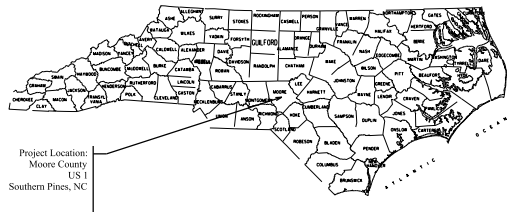

CONVENTIONAL SYMBOLS

|                                                |       |
|------------------------------------------------|-------|
| County Line                                    | ----- |
| City or Town Line                              | ----- |
| Exist. Right of Way Line Marker                | ----- |
| Prop. Right of Way Line Marker<br>(By Others)  | ----- |
| Prop Right of Way Line Marker<br>(By Contract) | ----- |
| Exist. Control of Access Line                  | ----- |
| Prop. Control of Access Line                   | ----- |
| Property Line                                  | ----- |
| Easement Line                                  | ----- |
| Slope Stake Line                               | ----- |
| Exist. Fence                                   | ----- |
| Prop. Woven Wire Fence                         | ----- |
| Prop. Chain Link Fence                         | ----- |
| Exist. Road                                    | ===== |
| Prop. Road                                     | ===== |
| Guardrail                                      | ----- |
| Survey Line                                    | ----- |
| Denotes Line Equality                          | ----- |
| Bridge                                         | ----- |
| Culvert                                        | ----- |
| Railroad                                       | ----- |
| Woods                                          | ----- |
| Exist. Telephone Pole                          | ----- |
| Prop. Telephone Pole                           | ----- |
| Tower Pole and Line                            | ----- |
| Exist. Power Pole                              | ----- |
| Prop. Power Pole                               | ----- |
| Sanitary Sewer Line                            | ----- |
| Water Line                                     | ----- |
| Gas Line                                       | ----- |
| Picnic Shelter                                 | ----- |
| Regeneration                                   | ----- |
| Reforestation                                  | ----- |
| Large Deciduous Tree                           | ----- |
| Evergreen Tree                                 | ----- |
| Small or Flowering Tree                        | ----- |
| Shrubs                                         | ----- |
| Planting Bed                                   | ----- |

Summary of Quantities

| QTY.                                 | UNIT | KEY  | BOTANICAL NAME                                       | COMMON NAME                              | FURNISH                                       | REMARKS  |
|--------------------------------------|------|------|------------------------------------------------------|------------------------------------------|-----------------------------------------------|----------|
| Small Flowering Trees                |      |      |                                                      |                                          |                                               |          |
| 11                                   | EA   | MV   | <i>Magnolia virginiana</i>                           | Sweet Bay Magnolia                       | #5 Cont., 4-7', 1 1/4" Caliper, STD 1.7       | As Shown |
| 18                                   | EA   | CV   | <i>Chionanthus virginicus</i>                        | Fringetree                               | #5 Cont., 4-7', 1 1/4" Caliper, STD 1.7       | As Shown |
| 65                                   | EA   | CF   | <i>Cornus florida</i> 'Cherokee Princess'            | Dogwood                                  | #5 Cont., 4-7', 1 1/4" Caliper, STD 1.7       | As Shown |
| Small Flowering Trees( LARGE)        |      |      |                                                      |                                          |                                               |          |
| 7                                    | EA   | MVL  | <i>Magnolia virginiana</i>                           | Sweet Bay Magnolia                       | 8-10', B&B, STD 1.2.3, Specimen-Matching      | As Shown |
| 20                                   | EA   | CVL  | <i>Chionanthus virginicus</i>                        | Fringetree                               | 8-10', B&B, STD 1.2.3, Specimen-Matching      | As Shown |
| 4                                    | EA   | LML  | <i>Lagerstroemia indica</i> 'Muskogee'               | Muskogee Crape Myrtle                    | 8-10', B&B, STD 1.2.3, Specimen-Matching      | As Shown |
| 53                                   | EA   | CFL  | <i>Cornus florida</i> 'Cherokee Princess'            | Dogwood                                  | 8-10', B&B, STD 1.2.3, Specimen-Matching      | As Shown |
| Small Evergreen Trees                |      |      |                                                      |                                          |                                               |          |
| 2                                    | EA   | JV   | <i>Juniperus virginiana</i>                          | Eastern Red Cedar                        | #5 Cont., 4-6', STD 1.7                       | As Shown |
| 2                                    | EA   | PP   | <i>Pinus palustris</i>                               | Longleaf Pine                            | #5 Cont., 4-6', STD 1.7                       | As Shown |
| Evergreen Trees (LARGE)              |      |      |                                                      |                                          |                                               |          |
| 4                                    | EA   | CAL  | <i>Cupressus arizonica</i> 'Carolina Sapphire'       | Carolina Sapphire Cypress                | 2 1/2-3" Cal., 10-12', B&B, Specimen, STD 3.1 | As Shown |
| 13                                   | EA   | JVL  | <i>Juniperus virginiana</i>                          | Eastern Red Cedar                        | 2 1/2-3" Cal., 10-12', B&B, Specimen, STD 3.1 | As Shown |
| 35                                   | EA   | PPL  | <i>Pinus palustris</i>                               | Longleaf Pine                            | 2 1/2-3" Cal., 10-12', B&B, Specimen, STD 3.1 | As Shown |
| 12                                   | EA   | IOL  | <i>Ilex opaca</i>                                    | American Holly                           | 2 1/2-3" Cal., 10-12', B&B, Specimen, STD 3.1 | As Shown |
| 6                                    | EA   | MGL  | <i>Magnolia grandiflora</i> 'Bracken's Brown Beauty' | Bracken's Brown Beauty Southern Magnolia | 2 1/2-3" Cal., 10-12', B&B, Specimen, STD 3.1 | As Shown |
| Deciduous Trees (LARGE)              |      |      |                                                      |                                          |                                               |          |
| 21                                   | EA   | TDL  | <i>Taxodium Distichum</i>                            | Bald Cypress                             | 2 1/2-3" Cal., 10-12', B&B, Specimen          | As Shown |
| Native Grass and Perennial Varieties |      |      |                                                      |                                          |                                               |          |
| 1190                                 | EA   | PV   | <i>Panicum virgatum</i> 'Heavy Metal'                | Heavy Metal Switchgrass                  | #1 Cont                                       | 5' O.C.  |
| 4880                                 | EA   | ND   | <i>Narcissus</i> 'Dutch Master'                      | Dutch Master Daffodil                    | DN II                                         | 24" O.C. |
| 8475                                 | EA   | HB   | <i>Heemerocallis</i> 'Buttered Popcorn'              | Buttered Popcorn Daylily                 | #1 Cont.                                      | 2' O.C.  |
| Descriptions                         |      |      |                                                      |                                          |                                               |          |
| 1250                                 | CY   | 1670 | Mulch for Planting                                   |                                          |                                               |          |
| 80                                   | MG   | 1670 | Water for Planting                                   |                                          |                                               |          |
| 8,000                                | SY   | 1670 | Post Emergence Plant Bed Herbicide Treatment         |                                          |                                               |          |
| 8,000                                | SY   | 1670 | Pre Emergence Plant Bed Herbicide Treatment          |                                          |                                               |          |
| 5                                    | ACRE | 1660 | Seeding and Mulching                                 |                                          |                                               |          |
| 5                                    | EA   | 1650 | Selective Tree Reomoval 15"                          |                                          |                                               |          |
| 2                                    | ACRE | 1651 | Selective Undergrowth Removal                        |                                          |                                               |          |

|              |                          |          |               |
|--------------|--------------------------|----------|---------------|
| T.I.P. #     | FEDERAL PROJECT W.B.S. # | SHEET #  | SHEET # TOTAL |
|              | 3708.3.27                | L1       | 15            |
| FED. PROJ. # | DESCRIPTION              | DIVISION |               |
|              | Gateway Enhancement      | 8        |               |

GRAPHIC SCALES



INDEX OF (L) SHEETS:

L1 - TITLE SHEET  
L2 - PLANTING DETAILS  
L3 - SHEET LAYOUT PLAN & PLANT SYMBOLOGY

SIDE SLOPE ENHANCEMENTS:  
L5 - L10 Enhancement Plans

GATEWAY ENHANCEMENTS:  
L11A - L11E Enhancement Plans

Designed By: Jeff Lackey 11/2012

| REVISIONS |                               |
|-----------|-------------------------------|
| DATE      | DESCRIPTION                   |
| 9-2013    | Jeff Lackey-Complete Revision |

2012 STANDARD SPECIFICATIONS

PREPARED IN THE OFFICE OF:  
NCDOT- ROADSIDE ENVIRONMENTAL UNIT  
DESIGN & DEVELOPMENT SECTION  
1557 MAIL SERVICE CENTER  
RALEIGH NC 27699 919-733-2920

STATE OF  
NORTH CAROLINA  
DEPARTMENT OF TRANSPORTATION

LOCATION: US 1 Corridor Enhancements & Aesthetics, Southern Pines - North Carolina

TYPE of WORK: Gateway Enhancement Design & Development

COUNTY: MOORE COUNTY

TREE OR SHRUB PLANTING DETAIL  
(LEVEL GROUND)

TREE OR SHRUB PLANTING DETAIL  
(SLOPING GROUND)

TREE BUYING DETAIL  
(FOR TREES 10' OR LARGER)

\* Utilize buying detail only if requested by the Engineer.

### Groundcover Planting Detail

### GUARDRAIL MULCHING DETAIL

\* Detail to be used when approved by the Engineer.

### Shrub Bed Planting Detail


## PRUNING CUTS

GUY SPACING DETAIL

GUY TYING DETAIL

**STAKING DETAIL**  
(FOR TREES 6' TO 10')

\* Utilize staking detail only if requested by the Engineer.

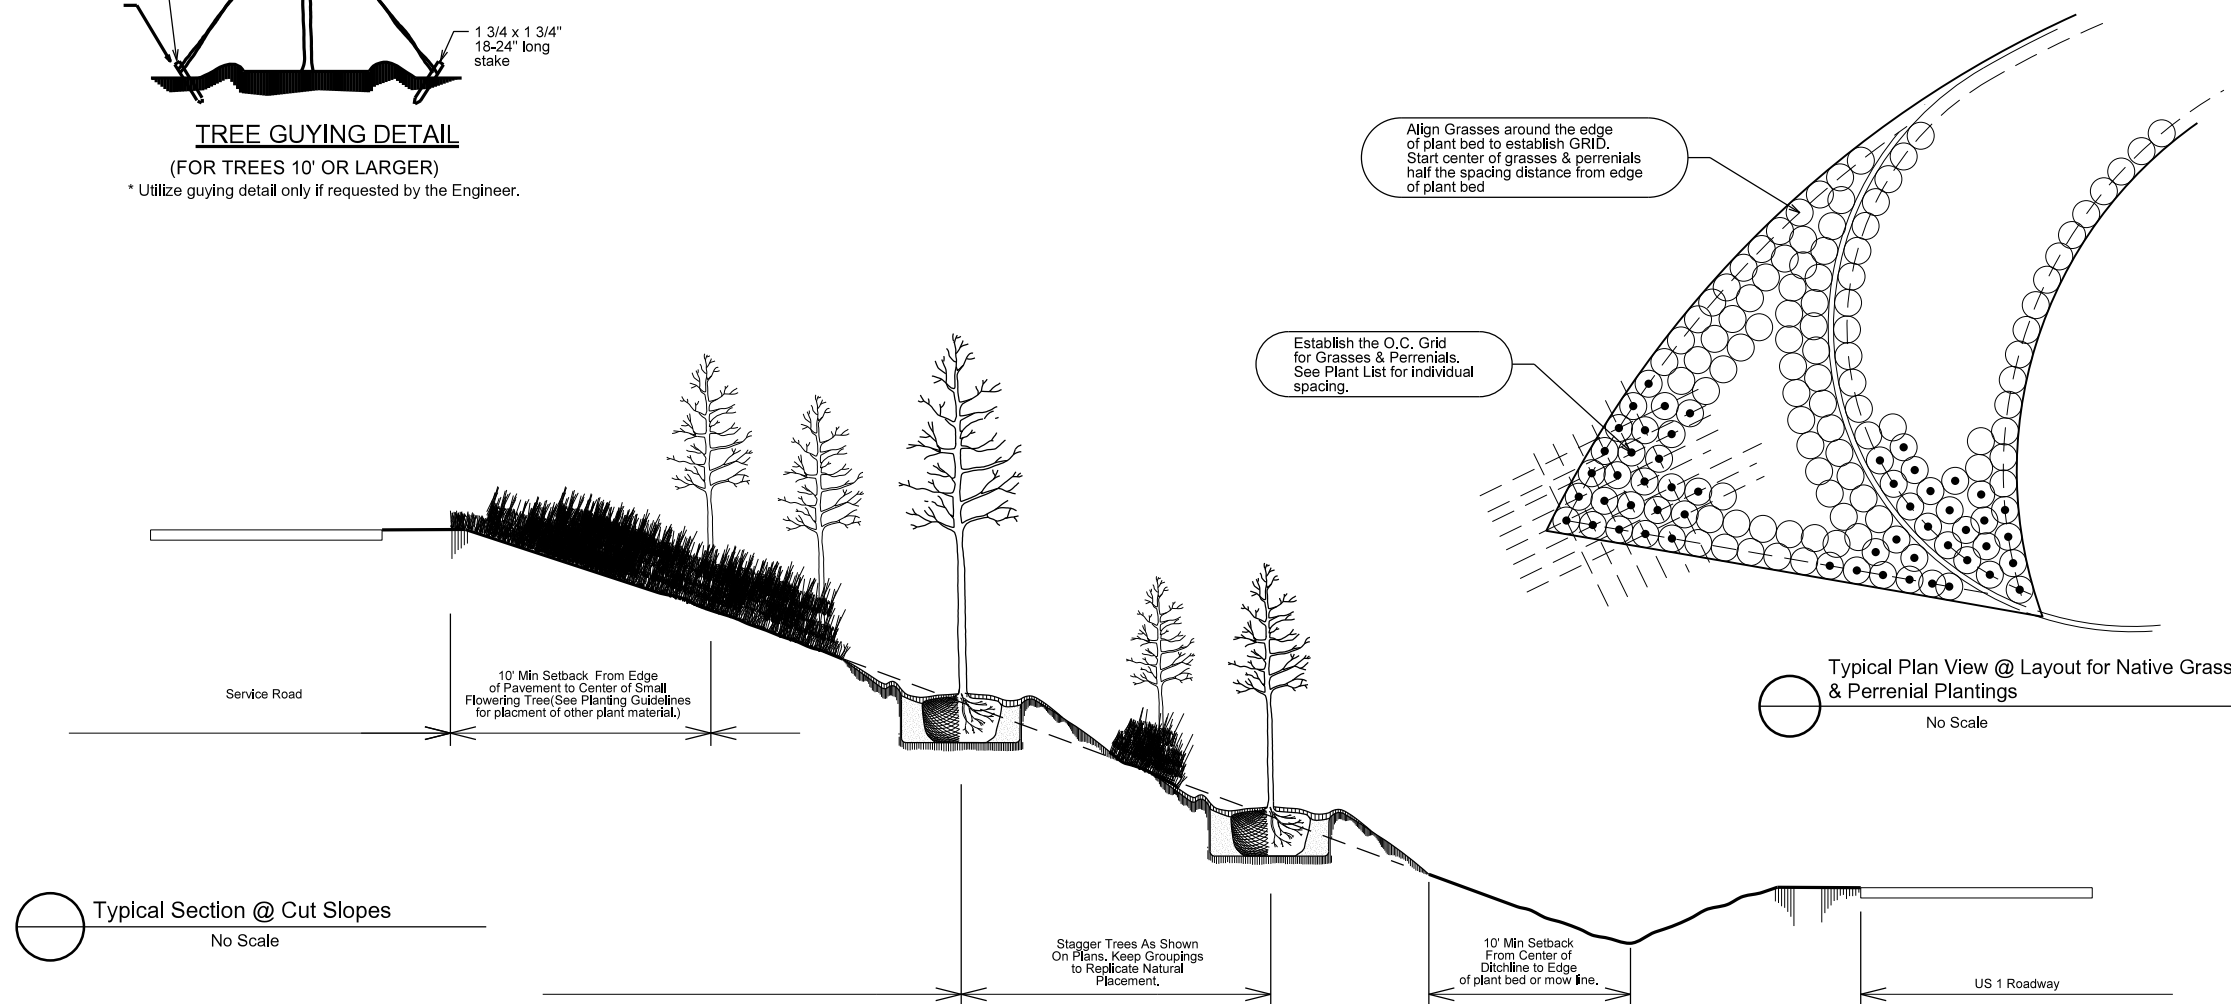


07/09/97

SYSTEMS  
DESIGN  
CONSULTANTS  
INCORPORATED  
10000  
SHILOH  
ROAD  
SUITE 100  
DURHAM, NC 27704  
919-286-1000

PLANT SYMBOLOGY  
(Evergreen & Flowering Trees)


|                  |                                                  |                 |                                            |                      |     |                                |     |                                    |     |
|------------------|--------------------------------------------------|-----------------|--------------------------------------------|----------------------|-----|--------------------------------|-----|------------------------------------|-----|
|                  | Magnolia grandiflora<br>'Bracken's Brown Beauty' | Pinus palustris | Cupressus arizonica<br>'Carolina Sapphire' | Ilex opaca           |     | Cornus florida<br>'Cloud Nine' |     | Magnolia virginiana                |     |
| Small<br>Tree(s) |                                                  |                 |                                            |                      |     |                                |     |                                    |     |
|                  | MG                                               | PP              | CA                                         | JV                   | IO  | CV                             | CF  | LM                                 | MV  |
| Large<br>Tree(s) |                                                  |                 |                                            |                      |     |                                |     |                                    |     |
|                  | MGL                                              | PPL             | CAL                                        | JVL                  | IOL | CVL                            | CFL | LML                                | MVL |
|                  |                                                  |                 |                                            | Juniperus virginiana |     | Chionathus virginicus          |     | Lagerstroemia indica<br>'Muskogee' |     |

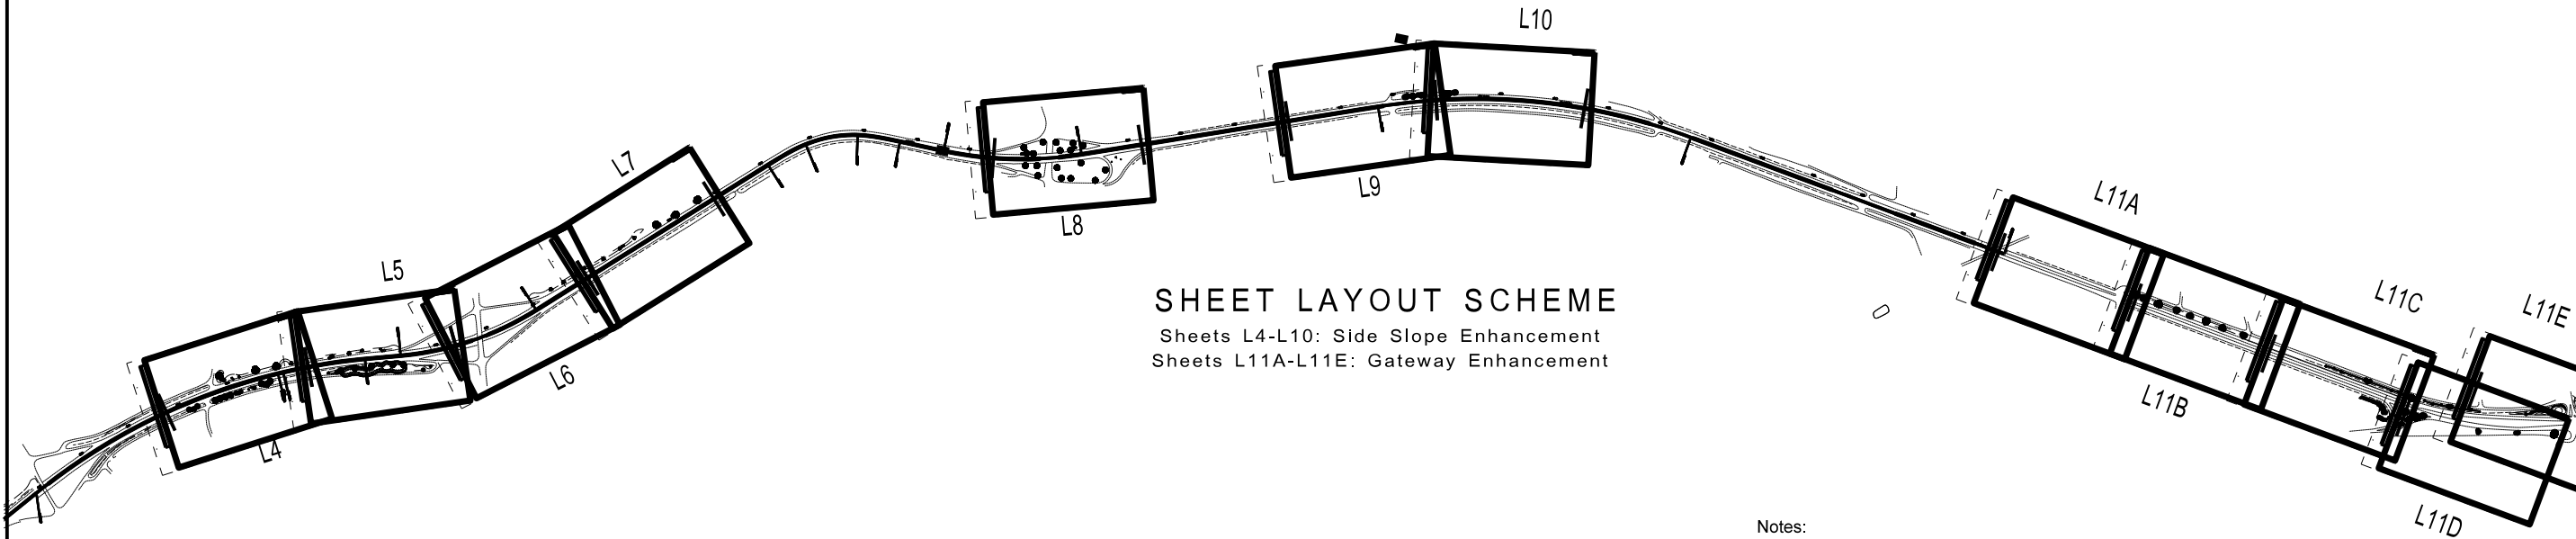

SHEET LAYOUT SCHEME

Sheets L4-L10: Side Slope Enhancement  
Sheets L11A-L11E: Gateway Enhancement

PLANT SYMBOLOGY  
(Deciduous Trees)

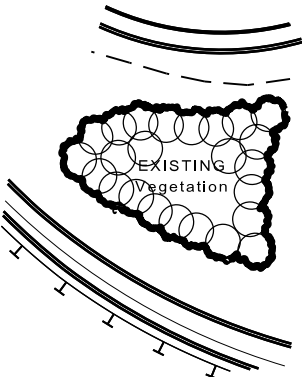

|     |                                      |                            |
|-----|--------------------------------------|----------------------------|
|     | Taxodium Distichum<br>'Bald Cypress' |                            |
|     |                                      | Small Deciduous<br>Tree(s) |
| TD  |                                      |                            |
|     |                                      | Large Deciduous<br>Tree(s) |
| TDL |                                      |                            |

Notes:

- Contractor Shall Consult with Engineers Prior to any field adjustments. Follow plans as close as possible. Bed layouts should be adjusted to incorporate existing traffic signage, where necessary, and any sight distance issues that may develop -especially at the interchanges & medians. Ensure caution is maintained during stakeout to maintain clear site lines. Details may be adjusted to accommodate site. Spacing may be decreased to fit material at specified locations. Consult with Architect to ensure proper development.

-Contractor shall utilize all NCDOT Standard Specifications for all line items listed. These shall be utilized in conjunction with the Special Provisions and the Guidelines for Planting within Highway Right-of-Way. Consult with Engineer in the field to maintain accuracy.

-Selective Undergrowth Removal - shall be utilized at all bed areas to re-shape the existing beds to match the proposed and to remove material. SEE SPECS 1651 Discuss layout with engineer in the field to ensure proper placement -SEE PLANS.

Note-the seeding and mulching shall be utilized at newly established beds where existing beds have been modified and disturbed. Contractor shall be responsible for re-grading areas to ensure proper drainage and clean mowing lanes-Consult with Architect or Engineer in the field. The quantities have been established based on these developments. Those areas where trees are to be incorporated shall be field staked and adjusted by the engineer in the field initially and maintained as directed by the NCDOT Specs. Consult with Architect & Engineer in the field. All Native Grass Plantings shall be installed as a continuous mulched bed. The individual trees shall be treated with Post Emergence and mulched individually as shown on the plans. Maintain 3' DIA labeled diameter mulch rings.

-Trees to be field staked by the ARCHITECT. Consult with Engineer for more detailed information ensure the plants are located according to NCDOT Standard Specifications.

SHEET NO.  
L3  
PROJECT REF. NO.

US 1 Corridor Enhancements & Aesthetics  
Southern Pines, North Carolina



N.C. Department of Transportation  
Roadside Environmental Unit - Design Section  
Sheet Layout Plan & Plant Symbolology

L3







8/17/99

SYTIME 8/17/99

REVISIONS

|                       |           |
|-----------------------|-----------|
| PROJECT REFERENCE NO. | SHEET NO. |
|                       | 6 (L5)    |

MATCH LINE 12+88 -L-



MATCH LINE 26+76 -L-



## REVISIONS

MATCH LINE 26+76 -L-

UTILIZE WOODED AREA  
CLEANUP TO PREPARE  
THE AREAS FOR  
UNDERSTORY PLANTING.

8690450898

30+00

35+00

CF-3

MV-3

40+00

MATCH LINE 40 + 64 -L-

GRAU 350

CAT-1



SYNOPSIS OF THE PROJECT  
CONSTRUCTION

8/17/99

| REVISIONS |  |
|-----------|--|
|           |  |
|           |  |
|           |  |
|           |  |

MATCH LINE 40+64 -L-



MATCH LINE 54+52 -L-

| PROJECT REFERENCE NO. | SHEET NO. |
|-----------------------|-----------|
|                       | 8 (L7)    |







SYSTEMS  
CONSTRUCTION  
DRAWING

8/17/99

REVISIONS

|  |  |
|--|--|
|  |  |
|  |  |
|  |  |
|  |  |

|                       |           |
|-----------------------|-----------|
| PROJECT REFERENCE NO. | SHEET NO. |
|                       | 13 (L9)   |

MATCH LINE 110+04 -L-



MATCH LINE 123+92 -L-



## REVISIONS

\$\$\$\$SYTIME\$\$\$\$\$  
 \$\$\$\$DDGN\$\$\$\$\$  
 \$\$\$USERNAME\$\$\$





SYSTEMS TIME DGN \$\$\$

## REVIEWS

PROJECT REFERENCE NO. SHEET NO.


17

CVL-3

CFL-3

50' 0 50'

CVL-3

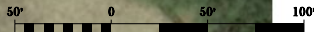



SYTIME\$\$\$\$\$  
DGN\$\$\$\$\$  
USERNAME\$\$\$\$\$

# REVISIONS

**MATCH LINE 165+57 -L-**





\$\$\$SYTIME\$\$\$  
\$\$\$DCN\$\$\$  
\$\$\$USERNAME\$\$\$

REVISIONS

[illegible]







SECTION 101.00  
CONSTRUCTION  
DRAWING

8/17/99

REVISIONS

PROJECT REFERENCE NO.

SHEET NO.

17 (L11E)

