



STATE OF NORTH CAROLINA
DEPARTMENT OF TRANSPORTATION

ROY COOPER
GOVERNOR

J. ERIC BOYETTE
SECRETARY

November 30, 2022

NOTICE TO PROSPECTIVE BIDDERS


Contract Number: DH00517
TIP Number: W-5708G
WBS Number: 44854.3.7
County: Hoke
Description: Grading, paving, drainage, signals, and pavement markings at the intersection of US 401, SR 1411 (N. Parker Church Road), and SR 1413 (Pittman Grove Church Road)
Subject: Addendum #1

The following revisions have been made to the project proposal associated with the above referenced project:


- The note on plan sheet 2-I (SEE SIGNING PLANS AND STANDARDS FOR INSTALLATION OF EMERGENCY ACCESS ONLY SIGNS.) has been changed to say SIGNING TO BE PLACED BY DIVISION 8 TRAFFIC SERVICES CONTRACTOR SHALL COORDINATE LOCATION OF SIGN HOLES.
- Please replace plan sheet 2-I with the attached plan sheet 2-I.

If this office can provide additional information, please contact me at (910) 773-8034 or cgbrown1@ncdot.gov.


Sincerely,

DocuSigned by:

15C686F6ED674C5...
Chad G. Brown
Division Proposal Engineer

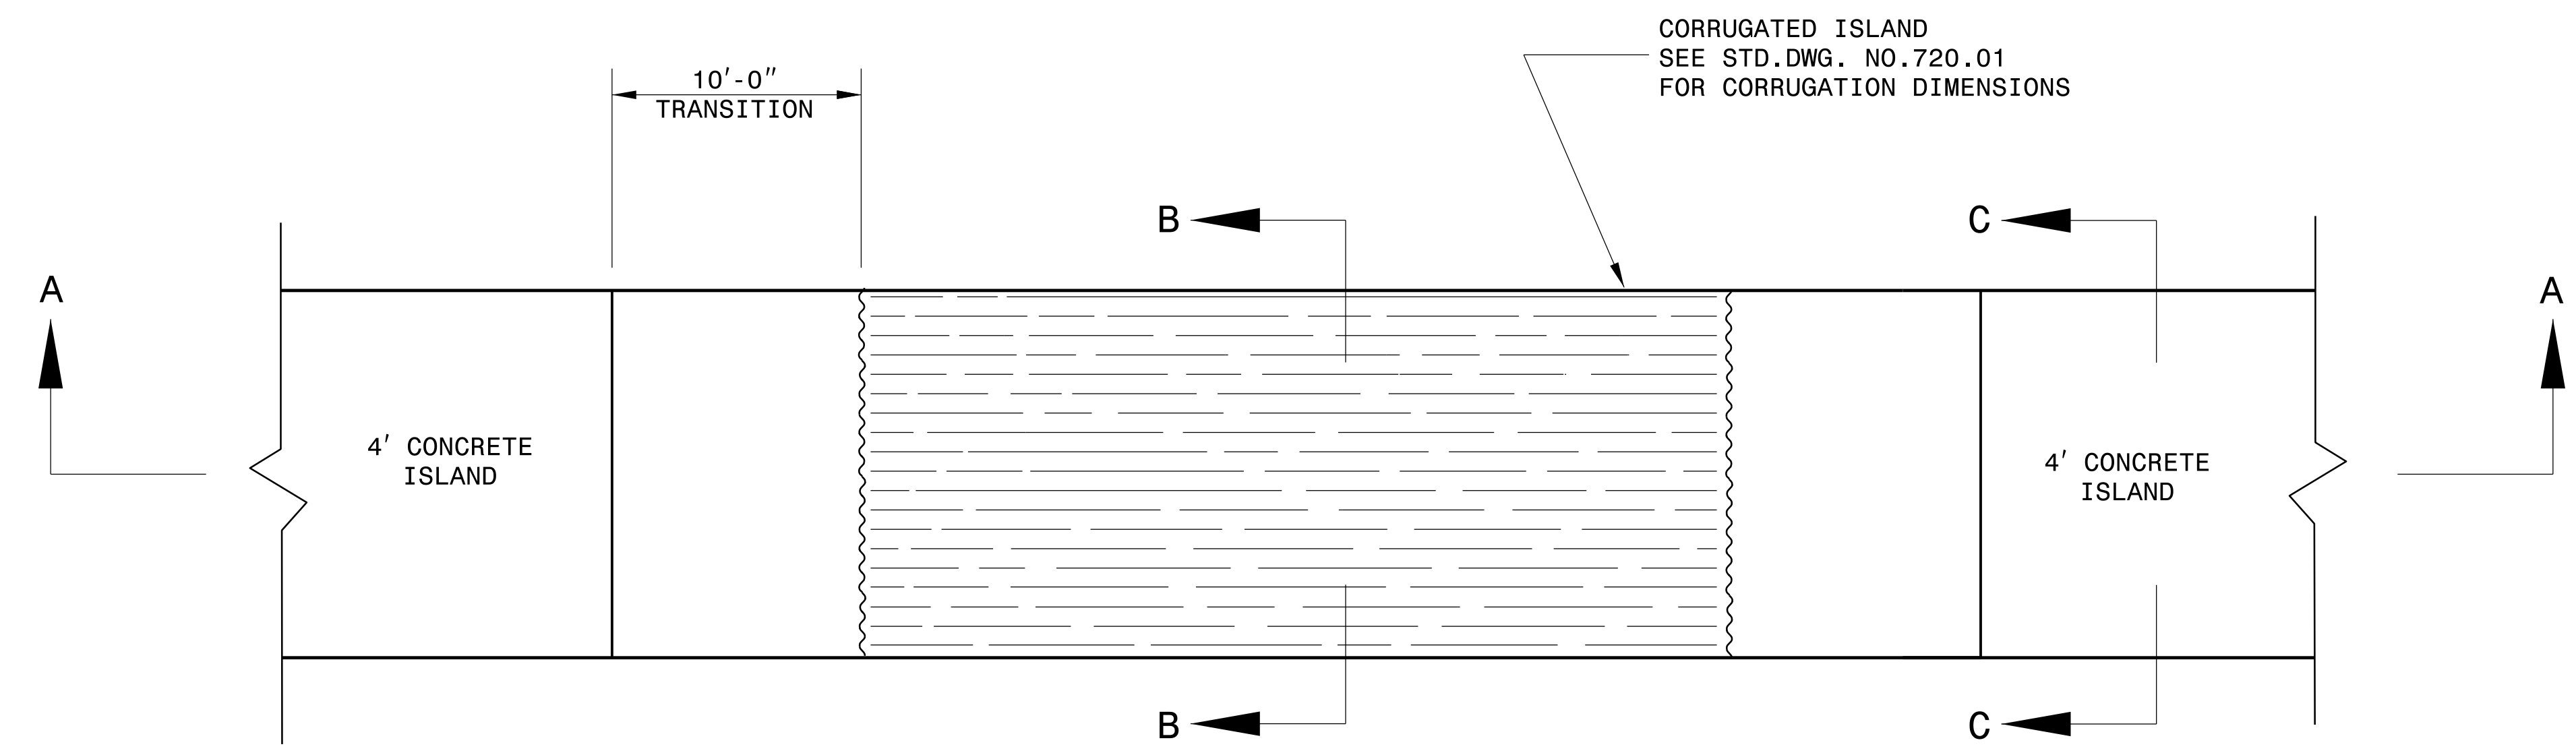
cc: Mr. J. A. Dietrick
Mr. M. L. McKenzie
File

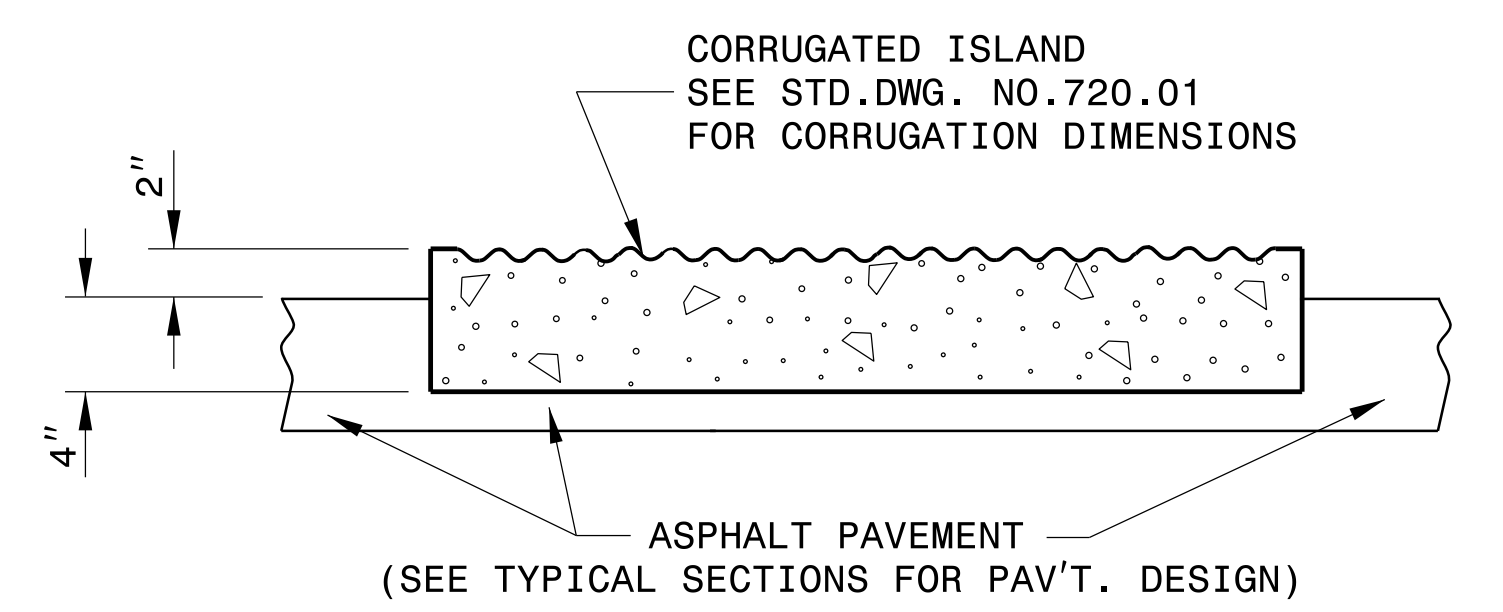


TOP VIEW



SECTION B-B

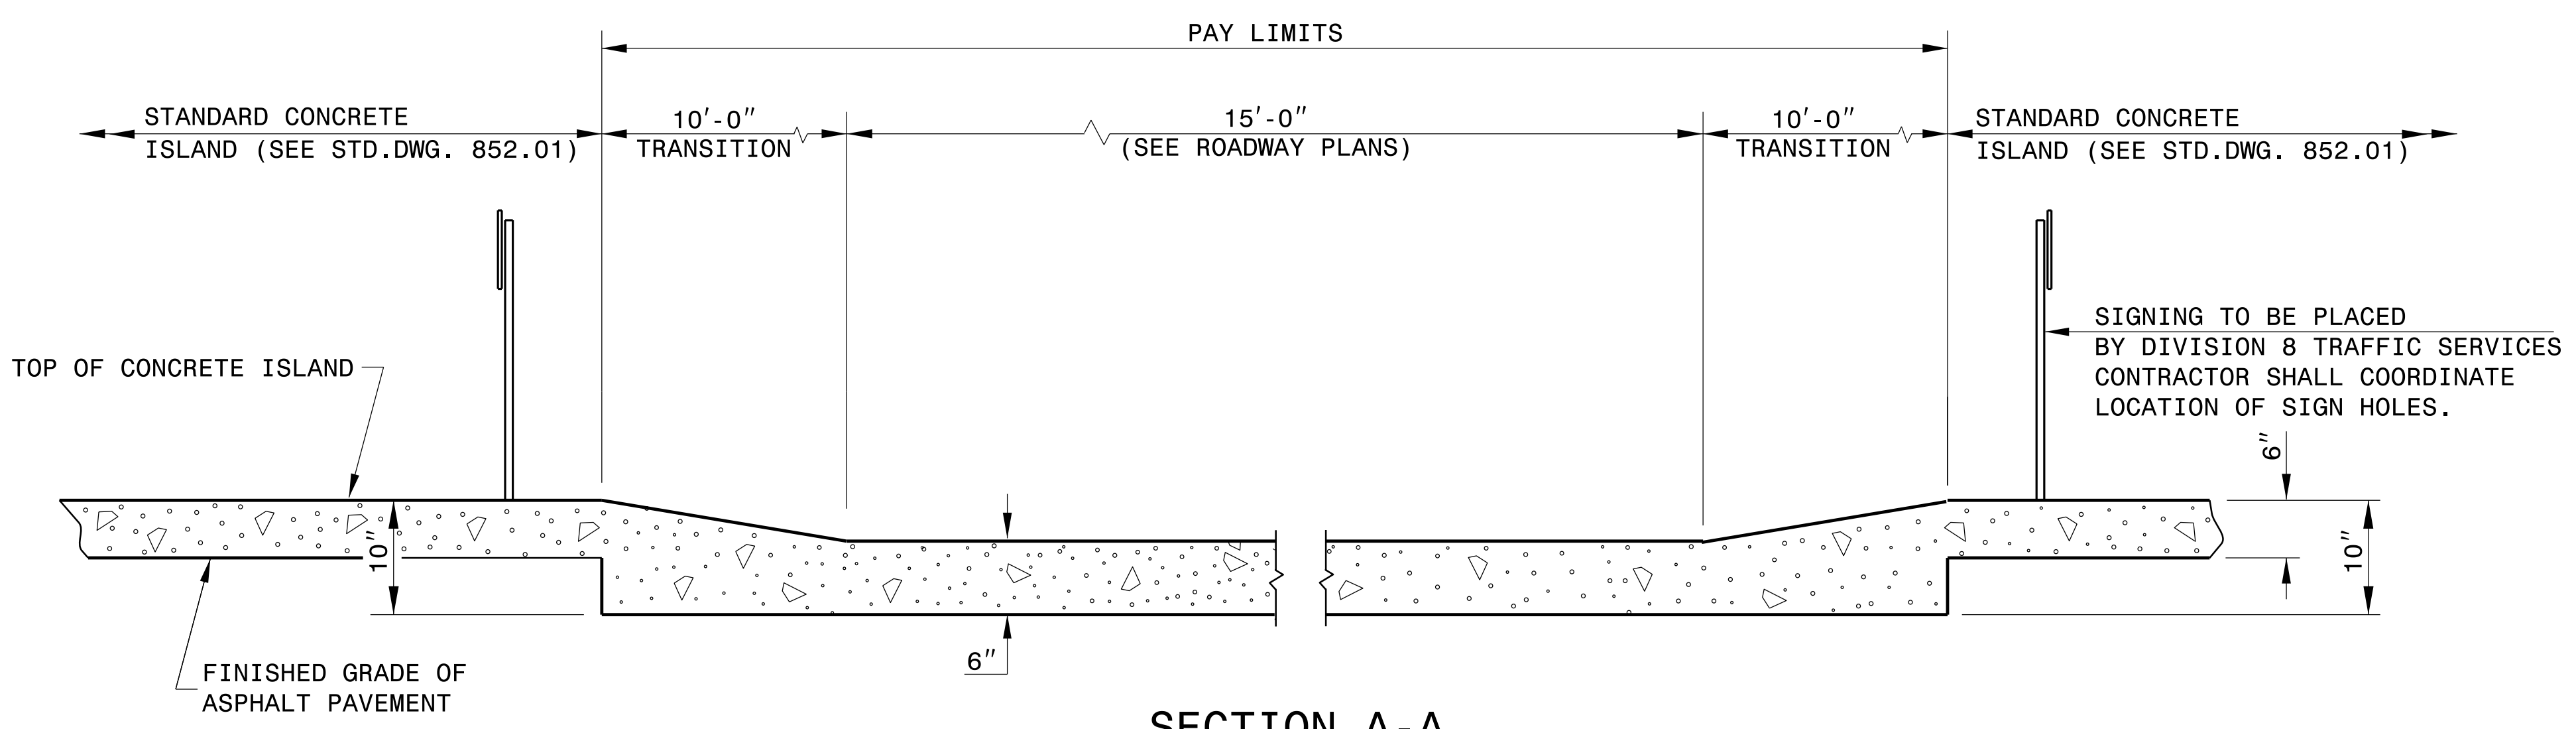


SECTION A-A

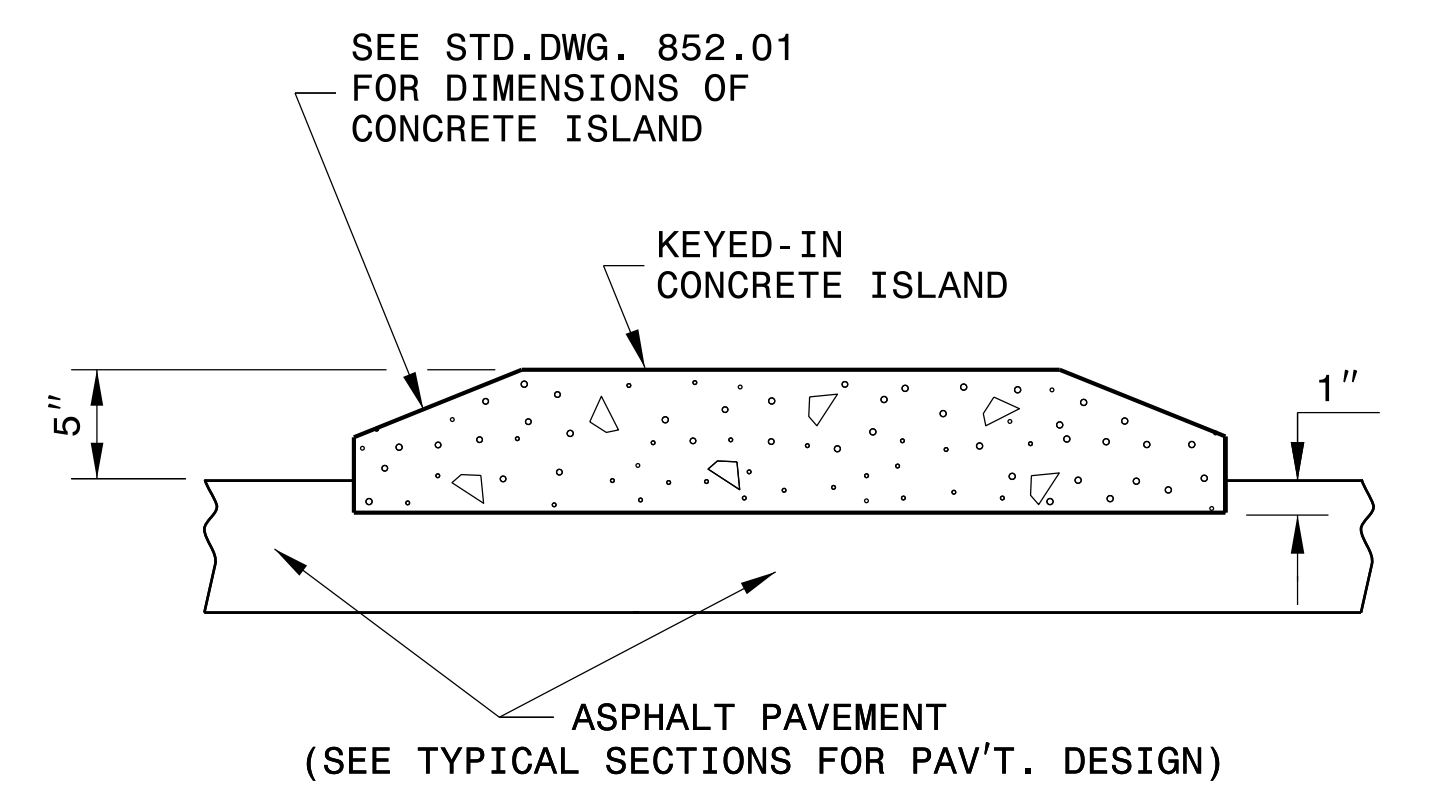

SECTION C-C

DETAIL OF EMERGENCY VEHICLE ACCESS

- NOTES:
- REFER TO SECTION 852 OF STANDARD SPECIFICATIONS FOR CONCRETE ISLANDS.
 - REFER TO STANDARD DRAWING 852.01 FOR CONTRACTION/EXPANSION JOINTS.
 - PLACE W6xW6 REINFORCING WIRE MESH IN THE BOTTOM 3RD OF THE EMERGENCY VEHICLE ACCESS PORTION OF THE CONCRETE ISLAND THAT MEETS SECTION 1070 OF THE STANDARD SPECIFICATIONS.

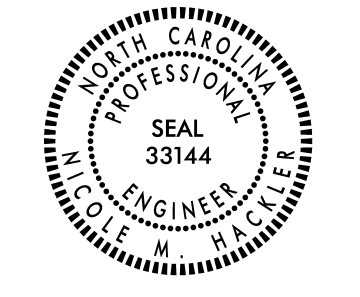

DocuSigned by:
Nicole M. Harker 11/30/2022
588432034164C5

CONTRACT STANDARDS & DEVELOPMENT UNIT
STANDARDS AND SPECIAL DESIGN
Office 919-250-4128 FAX 919-250-4119

EMERGENCY VEHICLE ACCESS FOR CONCRETE ISLAND

ORIGINAL BY: E.E. WARD DATE: 12-99
 MODIFIED BY: T.S. SPELL DATE: 12-05
 CHECKED BY: DATE:
 FILE SPEC.: nbritt\metric\urban\03613b_emergency_access.dgn

29-NOV-2022 16:08
 Z:\pdy\hoke\W5708G-US401\er-1304\psh\emergency_access.dgn
 .gsdavis - AT D:\08-330072L