

**STATE OF NORTH CAROLINA  
DEPARTMENT OF TRANSPORTATION**

**PAVEMENT MARKING PLAN  
DAVIDSON, DAVIE, AND ROWAN COUNTIES**

LOCATION: VARIOUS

STATE	STATE PROJECT REFERENCE NO.	SHEET NO.	TOTAL SHEETS
N.C.	W-5601CI	PMP-1	4
STATE PROJ. NO.	F.A. PROJ. NO.	DESCRIPTION	
50138.3.88	HSIP-000S(817)	CONST	

**T.I.P.: W-5601**

**CONTRACT:**

**GENERAL NOTES**

THE FOLLOWING GENERAL NOTES APPLY AT ALL TIMES FOR THE DURATION OF THE CONSTRUCTION PROJECT, EXCEPT WHEN OTHERWISE NOTED IN THE PLAN, OR DIRECTED BY THE ENGINEER.

- A) INSTALL PAVEMENT MARKINGS AND PAVEMENT MARKERS AS FOLLOWS:

ROAD NAME	MARKING	MARKER
ALL	THERMOPLASTIC	*SEE NOTE BELOW

- B) TIE PROPOSED PAVEMENT MARKING LINES TO EXISTING PAVEMENT MARKING LINES.  
 C) REMOVE/REPLACE ANY CONFLICTING/DAMAGED PAVEMENT MARKINGS AND MARKERS BY THE END OF EACH DAY'S OPERATION.  
 D) PRIOR TO PLACEMENT OF NEW PAVEMENT MARKINGS REMOVE EXISTING PAVEMENT MARKINGS BY ACCEPTABLE METHODS.  
 E) ALL PAVEMENT MARKING REMOVAL WILL BE AT THE DISCRETION OF THE ENGINEER.

\* REPLACE MARKERS IF DAMAGED DURING PAVEMENT MARKING REMOVAL OR PAVEMENT MARKING INSTALLATION. THIS WORK SHALL BE INCIDENTAL TO PAVEMENT MARKING INSTALLATION.

**ROADWAY STANDARD DRAWING**

THE FOLLOWING ROADWAY STANDARDS AS APPEAR IN "ROADWAY STANDARD DRAWINGS" - PROJECT SERVICES UNIT - N.C. DEPARTMENT OF TRANSPORTATION - RALEIGH, N.C., DATED JANUARY 2012 ARE APPLICABLE TO THIS PROJECT AND BY REFERENCE HEREBY ARE CONSIDERED A PART OF THESE PLANS:

STD. NO.	TITLE
1101.02	TEMPORARY LANE CLOSURES
1101.04	TEMPORARY SHOULDER CLOSURES
1101.11	TRAFFIC CONTROL DESIGN TABLES
1110.02	PORTABLE WORK ZONE SIGNS
1115.01	FLASHING ARROW BOARDS
1130.01	DRUM
1135.01	CONES
1150.01	FLAGGING DEVICES
1165.01	WORK VEHICLE LIGHTING SYSTEMS AND TMA DELINEATION
1180.01	SKINNY-DRUM
1205.01	PAVEMENT MARKINGS - LINE TYPES AND OFFSETS
1205.02	PAVEMENT MARKINGS - TWO-LANE AND MULTILANE ROADWAYS
1205.12	PAVEMENT MARKINGS - BRIDGES

**INDEX**

SHEET NO.	DESCRIPTION
PMP-1	PAVEMENT MARKING PLAN TITLE AND SCHEDULE SHEET
PMP-2-4	PAVEMENT MARKING DETAIL

**PAVEMENT MARKING SCHEDULE**

- REMOVAL OF PAVEMENT MARKING LINES (4")
- THERMO(4", 120 MILS) STANDARD BEADS  
YELLOW DOUBLE CENTER
- THERMO(4", 90 MILS) STANDARD BEADS  
WHITE EDGELINE
- THERMO(4", 120 MILS) HIGHLY REFLECTIVE ELEMENTS  
YELLOW DOUBLE CENTER
- THERMO(4", 90 MILS) HIGHLY REFLECTIVE ELEMENTS  
WHITE EDGELINE
- THERMO(6", 120 MILS) STANDARD BEADS  
YELLOW DOUBLE CENTER
- THERMO(6", 90 MILS) STANDARD BEADS  
WHITE EDGELINE
- THERMO(6", 120 MILS) HIGHLY REFLECTIVE ELEMENTS  
YELLOW DOUBLE CENTER
- THERMO(6", 90 MILS) HIGHLY REFLECTIVE ELEMENTS  
WHITE EDGELINE

PLAN PREPARED BY: N.C.D.O.T. SIGNING AND DELINEATION UNIT


CHRIS B. HOWARD SIGNING & DELINEATION STANDARDS ENGINEER

MATTHEW V. SPRINGER, PE SIGNING & DELINEATION DESIGN ENGINEER




# Div. 9 - Davidson County

PROJ. REFERENCE NO.	SHEET NO.
W-5601CI	PMP-2

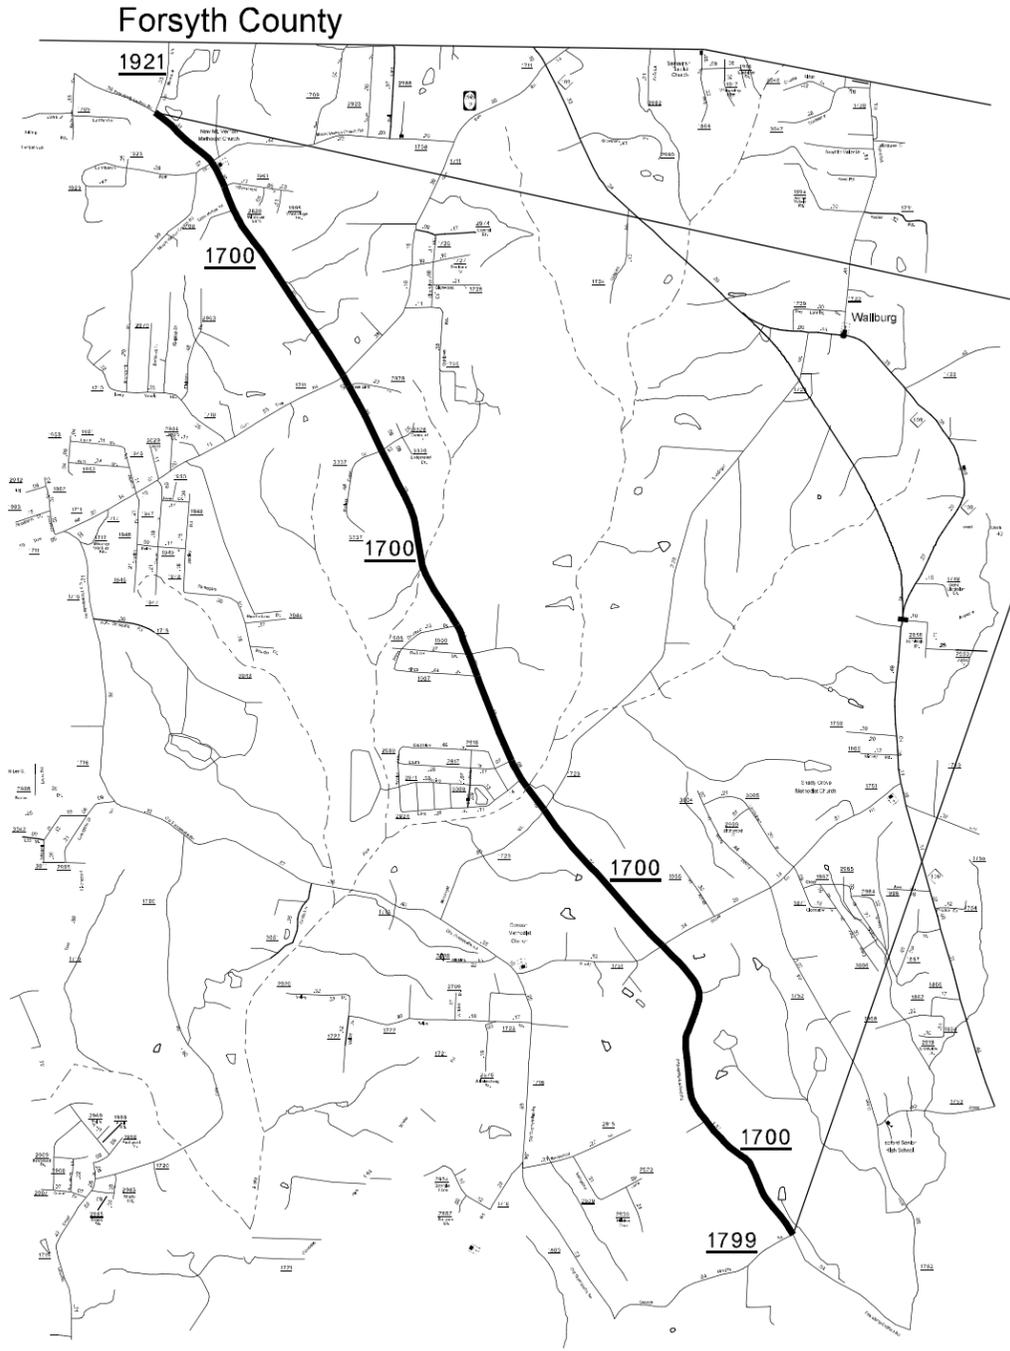

**4" Thermoplastic  
w/ Highly Reflective Elements**

**1**

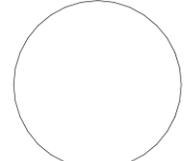APPROVED: _____ DATE: _____	<b>Division 9 Wide Line Project</b>	
SEAL 	SCALE: NONE	
	DATE: 5/15	
	DESIGN BY: MVS	
	REVIEWED BY: CBH	
	REVISIONS	

5/18/2016  
 S:\3\DDA\Standards Group NEW\Research\Wide Line Project\PO Contracts - Div. 9\5,7,8,9 & 11\CentralContract Documents\W-5601CI(Let by Div 9)\PMP\Div 9 PMP.dgn  
 User: msplinger


# Div. 9 - Davie County


PROJ. REFERENCE NO.	SHEET NO.
W-5601CI	PMP-3



6" Thermoplastic w/ Standard Beads (3)

6" Thermoplastic w/ Standard Beads (2)

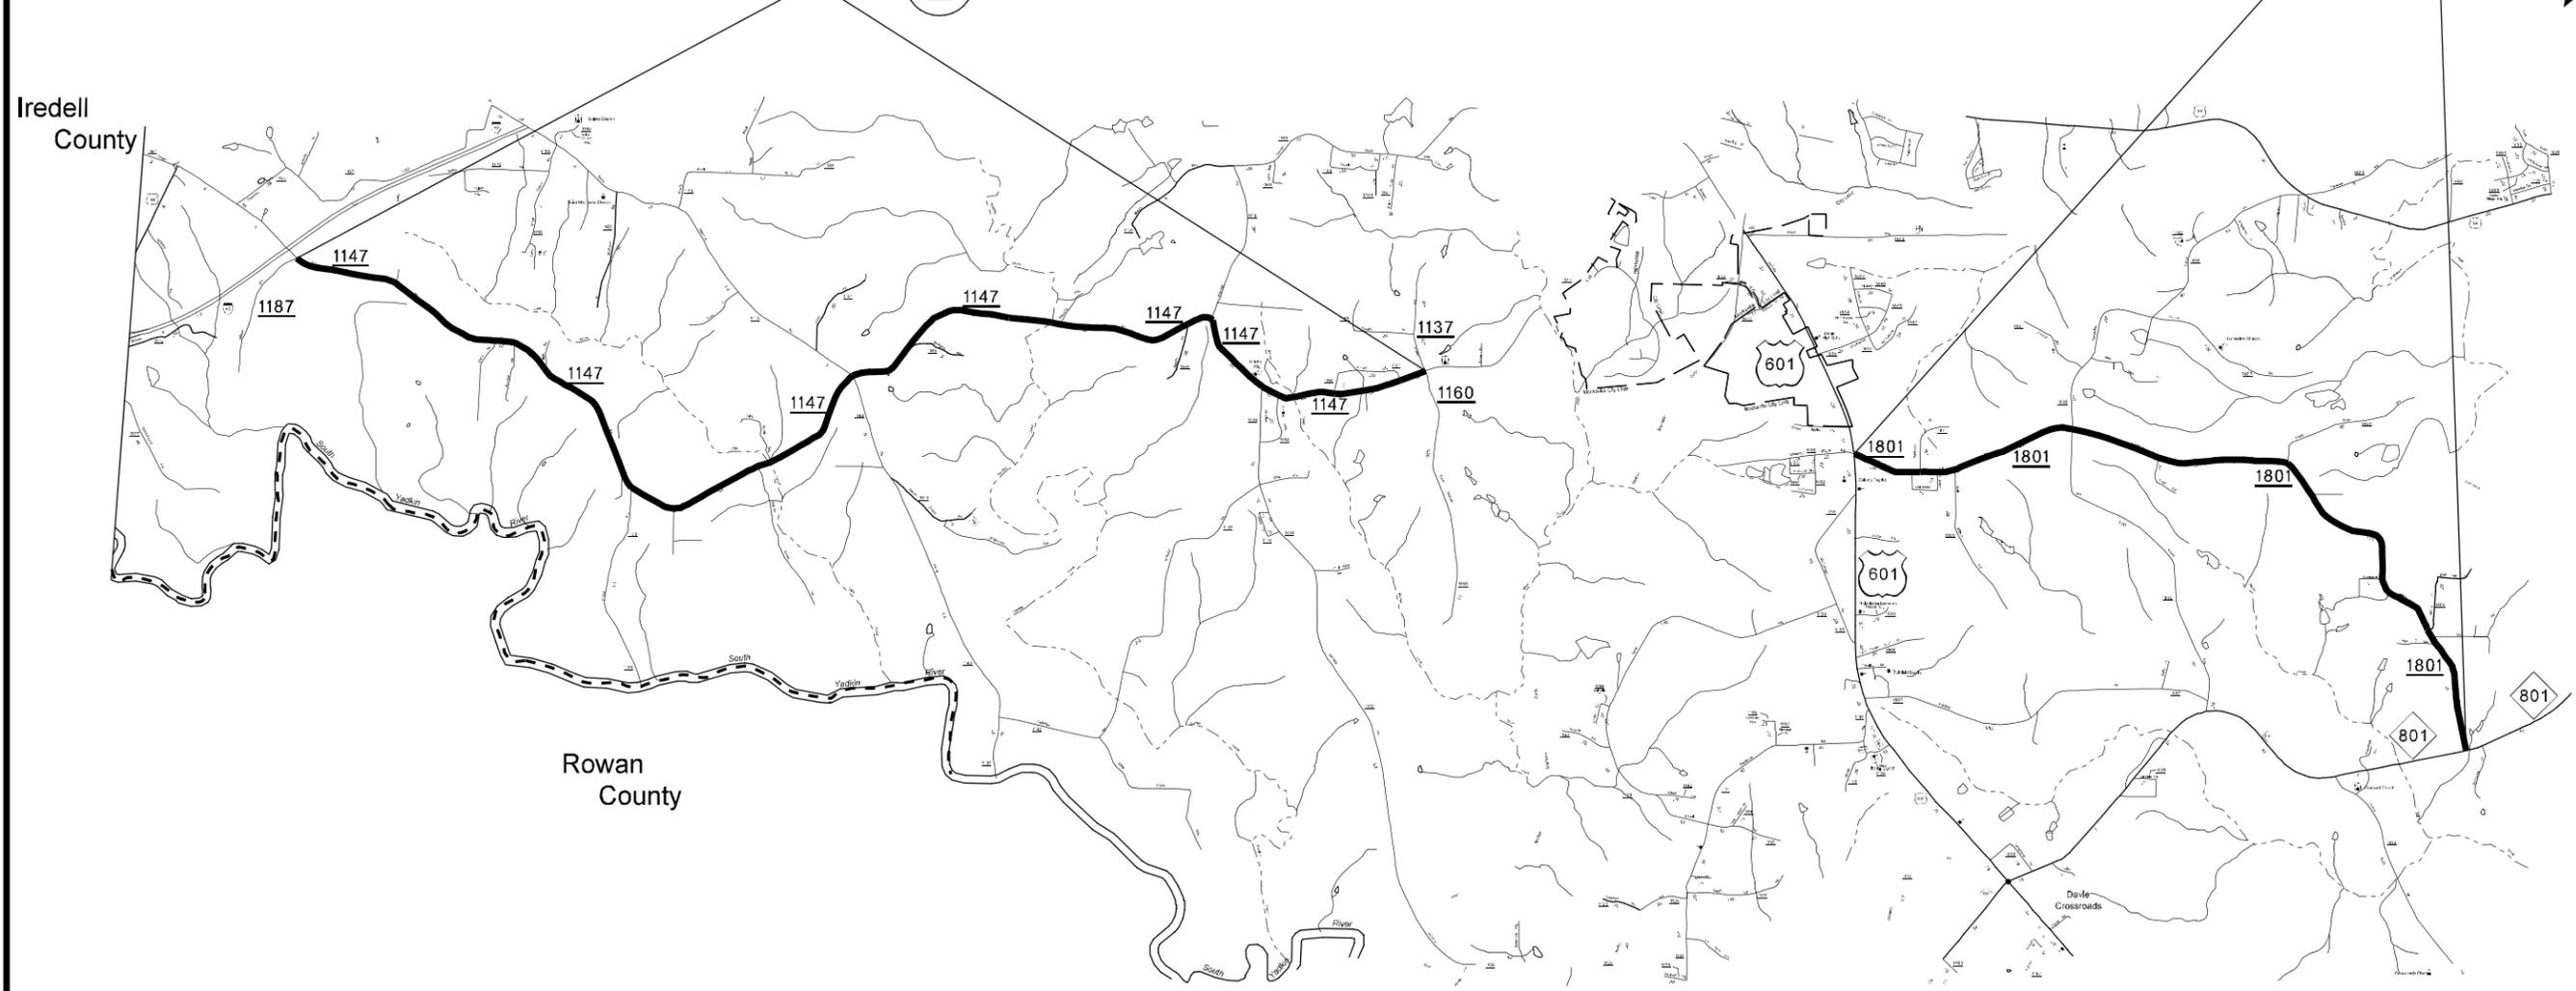

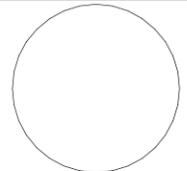APPROVED: _____ DATE: _____	<b>Division 9 Wide Line Project</b>		REVISIONS	
SEAL 			SCALE: NONE	
	DATE: 5/15			
	DWG. BY: MVS			
	DESIGN BY: MVS			
REVIEWED BY: CBH			CARD FILE	

5/18/2016 S:\S&DUAS\Standards Group NEW\Research\Wide Line Project\F0 Contracts - Div. 1,5,7,8,9 & 11\Central\Contract Documents\W-5601CI\Let by Div 9\PMP\Div 9 PMP.dgn User:mspringer

# Div. 9 - Rowan County

PROJ. REFERENCE NO.	SHEET NO.
W-5601CI	PMP-4




**6" Thermoplastic  
w/ Highly Reflective Elements**


4

**4" Thermoplastic  
w/ Standard Beads**

5

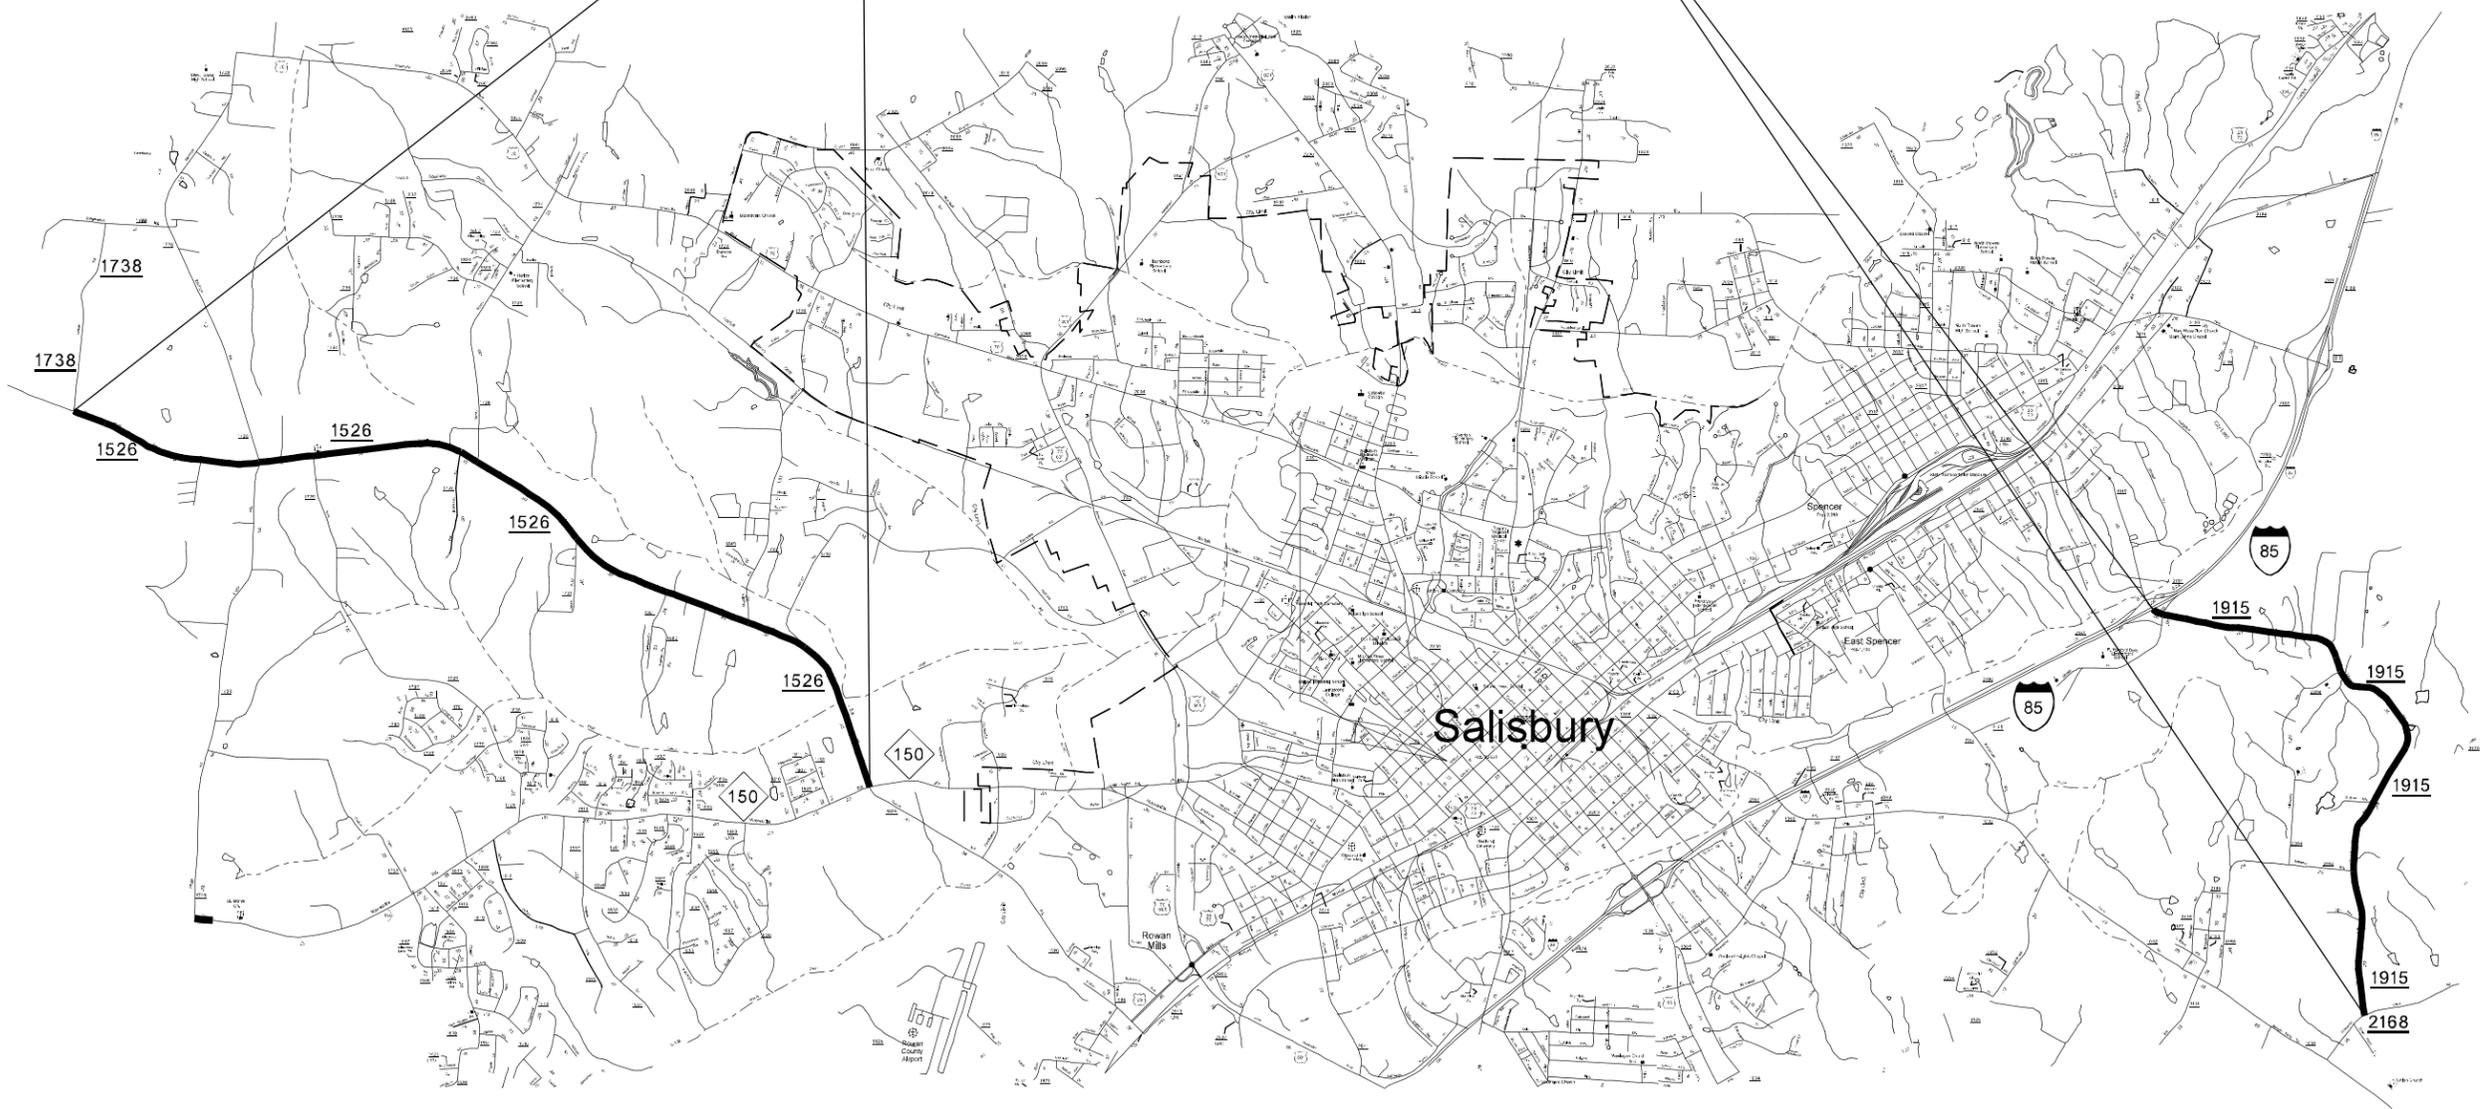

5/18/2016 S:\S&DU\Standards Group NEW Research\Wide Line Project\PO Contracts - Div.1,5,7,8,9 & 11\Central Contract Documents\W-5601CI(Let by Div 9)\PMP\Div 9 PMP.dgn User:mspringer

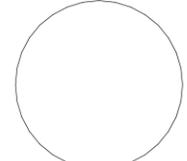APPROVED: _____ DATE: _____	<b>Division 9 Wide Line Project</b>		REVISIONS									
SEAL 			SCALE: NONE		<table border="1"> <tr><td> </td><td> </td></tr> <tr><td> </td><td> </td></tr> <tr><td> </td><td> </td></tr> <tr><td> </td><td> </td></tr> </table>							
DATE: 5/15	DESIGN BY: MVS	<table border="1"> <tr><td>CADD FILE</td></tr> </table>	CADD FILE									
CADD FILE												
DESIGN BY: MVS	REVIEWED BY: CBH											