

8/29/2013 8:53:24 AM jerry.gross K:\RAL\PTD\ITS\401036227 I-85 ITS\PTD\ITS\401036227.dgn

WBS: 34156.3.74 TIP PROJECT: I-2304AF


STATE OF NORTH CAROLINA
DIVISION OF HIGHWAYS

ROWAN & DAVIDSON
COUNTIES

LOCATION: I-85 FROM NORTH OF SR 2120 (LONG FERRY ROAD, EXIT 81) IN ROWAN COUNTY TO JUST NORTH OF I-85 BUSINESS EXIT 87 IN DAVIDSON COUNTY

TYPE OF WORK: FIBER OPTIC COMMUNICATIONS AND CONDUIT ROUTING, CCTV CAMERAS, DYNAMIC MESSAGE SIGNS, AND INTEGRATION

STATE	STATE PROJECT REFERENCE NO.	SHEET NO.	TOTAL SHEETS
N.C.	I-2304AF	1	
STATE PROJ. NO.	F.A. PROJ. NO.	DESCRIPTION	
		PE	

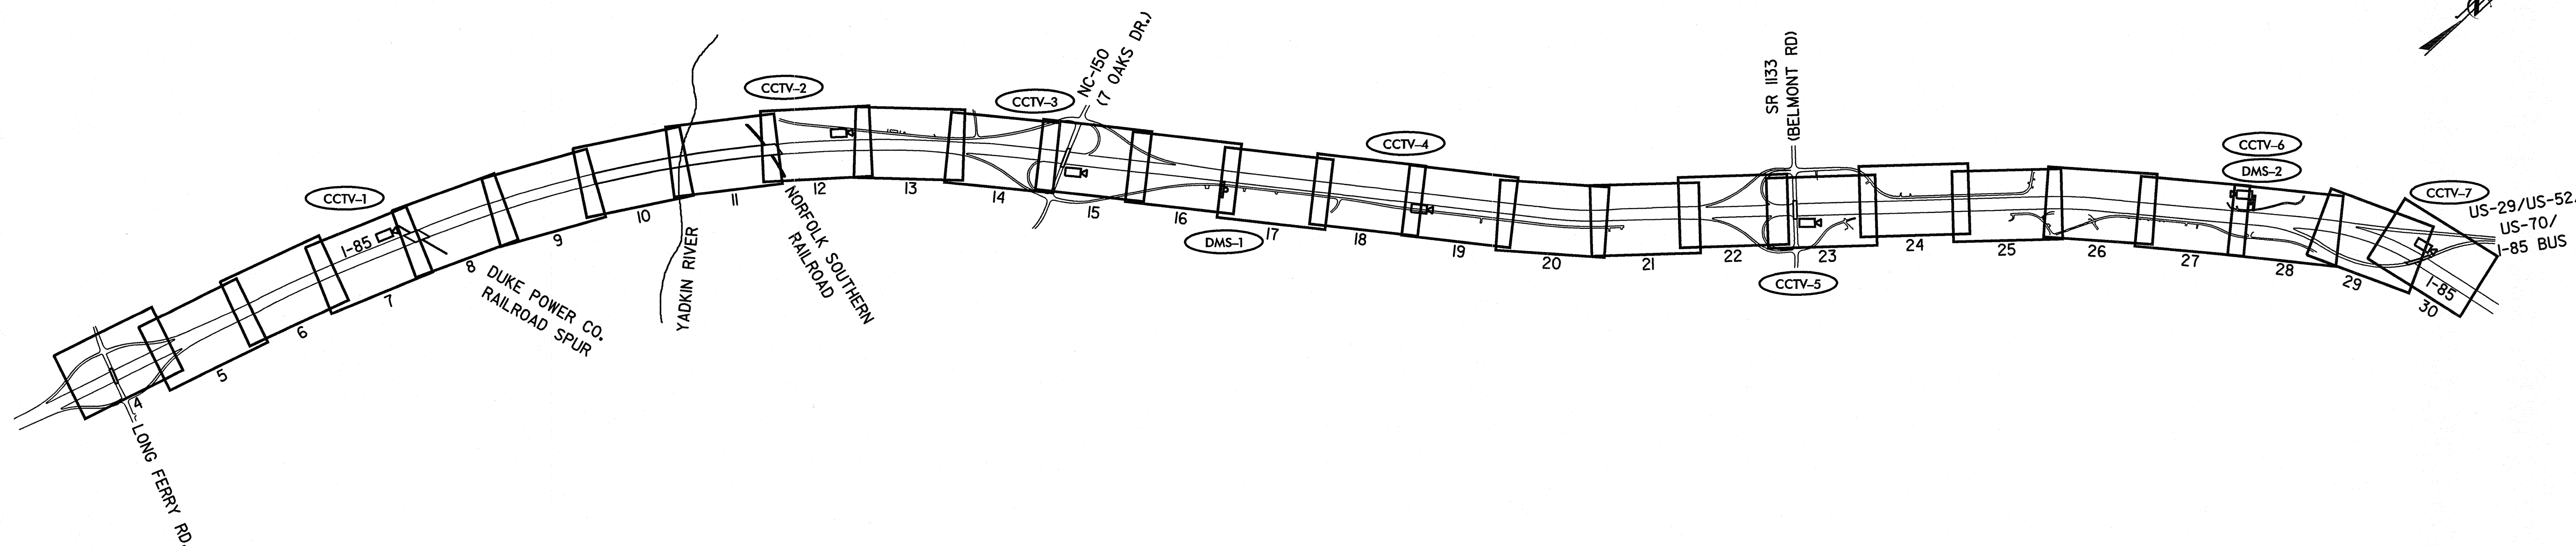

FINAL PLANS

2012 STANDARD SPECIFICATIONS

PROJECT LENGTH
PROJECT LENGTH = 7.3 MILES

LETTING DATE:
SEPTEMBER, 2013

INDEX OF SHEETS	
SHEET 1	TITLE SHEET
SHEET 1A	CONSTRUCTION NOTES AND LEGEND
SHEET 2	TYPICAL DETAILS
SHEET 2A-2E	CCTV AND DMS DETAILS
SHEET 2F	SYSTEM BLOCK DIAGRAM
SHEET 3	NOT USED
SHEET 4 - 30	CABLE ROUTING PLANS
SHEET 31 - 36	SPLICING DETAILS

ROADWAY STANDARD DRAWINGS

THE FOLLOWING ROADWAY STANDARDS AS APPEAR IN "ROADWAY STANDARD DRAWINGS" ROADWAY DESIGN UNIT - N.C. DEPARTMENT OF TRANSPORTATION - RALEIGH, N.C., DATED JANUARY 2012 ARE APPLICABLE TO THIS PROJECT AND BY REFERENCE HEREBY ARE CONSIDERED A PART OF THESE PLANS:

STD. NO.	TITLE
1101.02	TEMPORARY LANE CLOSURES
1101.03	TEMPORARY ROAD CLOSURES
1101.04	TEMPORARY SHOULDER CLOSURES
1700.01	ELECTRICAL SERVICE OPTIONS
1700.02	ELECTRICAL SERVICE GROUNDING
1715.01	UNDERGROUND CONDUIT-TRENCHING
1716.01	JUNCTION BOXES
1720.01	WOOD POLES
1730.01	FIBER OPTIC CABLE
1751.01	CONTROLLER AND CABINETS
1751.02	CONTROLLER AND CABINETS

NCDOT CONTACTS:
TRANSPORTATION SAFETY AND MOBILITY
INTELLIGENT TRANSPORTATION SYSTEMS SECTION
THOMAS G. PARKER - ITS PROJECT ENGINEER
SHERRY C. YOW - ITS PROJECT DESIGN ENGINEER


PLANS PREPARED BY:




Kimley-Horn
and Associates, Inc.
NC License #F-0102
P.O. Box 33068
Raleigh, NC 27636
(919) 677-2000

KIMLEY-HORN CONTACTS:

T.F. BURCHETT, P.E. - PROJECT MANAGER
KEVIN W. SMITH, P.E. - PROJECT ENGINEER

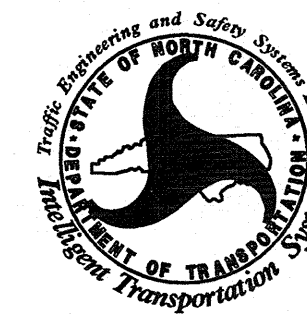

750 Greenfield Pkwy., Garner, NC 27529

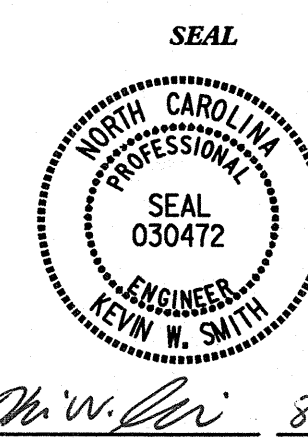


SEAL

- 1 INSTALL 3-WIRE COPPER SERVICE ENTRANCE CONDUCTORS
- 2 INSTALL 4-WIRE COPPER FEEDER CONDUCTORS
- 3 INSTALL 3-WIRE COPPER FEEDER CONDUCTORS
- 4 INSTALL SMFO CABLE
- 5 REUSE EXISTING SMFO CABLE
- 6 INSTALL FIBER OPTIC DROP CABLE
- 7 INSTALL TRACER WIRE
- 8 TRENCH
- 9 INSTALL PVC CONDUIT
- 10 INSTALL RIGID, GALVANIZED STEEL CONDUIT
- 11 INSTALL RIGID, GALVANIZED STEEL RISER WITH WEATHERHEAD
- 12 INSTALL RIGID, GALVANIZED STEEL RISER WITH FIBER OPTIC CABLE SEAL
- 13 INSTALL POLYETHYLENE CONDUIT IN EXISTING OUTERDUCT
- 14 INSTALL POLYETHYLENE CONDUIT
- 15 DIRECTIONAL DRILL CONDUIT
- 16 BORE AND JACK CONDUIT
- 17 INSTALL CABLE(S) IN EXISTING CONDUIT
- 18 INSTALL CABLE(S) IN NEW CONDUIT
- 19 INSTALL CABLE(S) IN EXISTING RISER
- 20 INSTALL CABLE(S) IN NEW RISER
- 21 INSTALL CABLE(S) IN EXISTING CONDUIT STUBOUTS
- 22 INSTALL NEW CONDUIT INTO EXISTING CABINET BASE
(USE EXISTING CONDUIT STUB-OUTS WHEN AVAILABLE)
- 23 INSTALL NEW RISER INTO EXISTING CABINET BASE
(USE EXISTING CONDUIT STUB-OUTS WHEN AVAILABLE)
- 24 INSTALL NEW CONDUIT INTO NEW POLE MOUNTED CABINET
- 25 INSTALL NEW RISER INTO EXISTING POLE MOUNTED CABINET
- 26 TERMINATE COMMUNICATIONS CABLE ON EXISTING TELEMETRY
INTERFACE PANEL IN TRAFFIC SIGNAL CONTROLLER CABINET
- 27 INSTALL NEW TELEMETRY INTERFACE PANEL IN
TRAFFIC SIGNAL CONTROLLER CABINET
- 28 INSTALL INTERCONNECT CENTER, PATCH PANEL, JUMPERS,
AND FUSION SPlice CABLE IN CABINET
- 29 INSTALL UNDERGROUND SPlice ENCLOSURE
- 30 MODIFY EXISTING UNDERGROUND SPlice ENCLOSURE
- 31 INSTALL POLE MOUNTED SPlice CABINET
- 32 INSTALL BASE MOUNTED SPlice CABINET
- 33 REMOVE EXISTING SPlice CABINET
- 34 INSTALL CABINET FOUNDATION


- | | |
|-----|--|
| 35 | REMOVE EXISTING CABINET FOUNDATION |
| 36 | INSTALL CCTV CAMERA ASSEMBLY |
| 37 | INSTALL CCTV CAMERA METAL POLE AND FOUNDATION |
| 38 | INSTALL STANDARD JUNCTION BOX |
| 39 | INSTALL SPECIAL OVERSIZED JUNCTION BOX |
| 40 | INSTALL OVERSIZED JUNCTION BOX |
| 41 | REMOVE EXISTING JUNCTION BOX |
| 42 | INSTALL WOOD POLE |
| 43 | INSTALL WOOD PEDESTAL |
| 44 | INSTALL AERIAL GUY ASSEMBLY |
| 45 | INSTALL STANDARD GUY ASSEMBLY |
| 46 | INSTALL SIDEWALK GUY ASSEMBLY |
| 47 | INSTALL MESSENGER CABLE |
| 48 | REMOVE EXISTING COMMUNICATIONS CABLE AND MESSENGER CABLE |
| 49 | REMOVE EXISTING COMMUNICATIONS CABLE |
| 50 | INSTALL TELEPHONE SERVICE |
| 51 | INSTALL CABLE STORAGE RACKS (SNOW SHOES) AND STORE 100 FEET OF CABLE |
| 52 | INSTALL DELINEATOR MARKER |
| 53 | STORE 30 FEET OF COMMUNICATIONS CABLE |
| 54 | LASH CABLE(S) TO EXISTING SIGNAL/COMMUNICATIONS CABLE |
| 55 | LASH CABLE(S) TO EXISTING MESSENGER CABLE |
| 56 | LASH CABLE(S) TO NEW MESSENGER CABLE |
| 57 | MODIFY EXISTING ELECTRICAL SERVICE |
| 58 | INSTALL NEW ELECTRICAL SERVICE |
| 58A | INSTALL NEW EQUIPMENT CABINET DISCONNECT |
| 59 | INSTALL NEW POLE MOUNTED CABINET |
| 60 | INSTALL FIELD ETHERNET SWITCH |
| 61 | INSTALL VIDEO ENCODER UNIT |
| 62 | INSTALL PEDESTAL STRUCTURE FOR DMS |
| 63 | INSTALL DMS ASSEMBLY |
| 64 | INSTALL DMS CONTROLLER |
| 65 | INSTALL SOLAR PANEL ASSEMBLY |


LEGEND

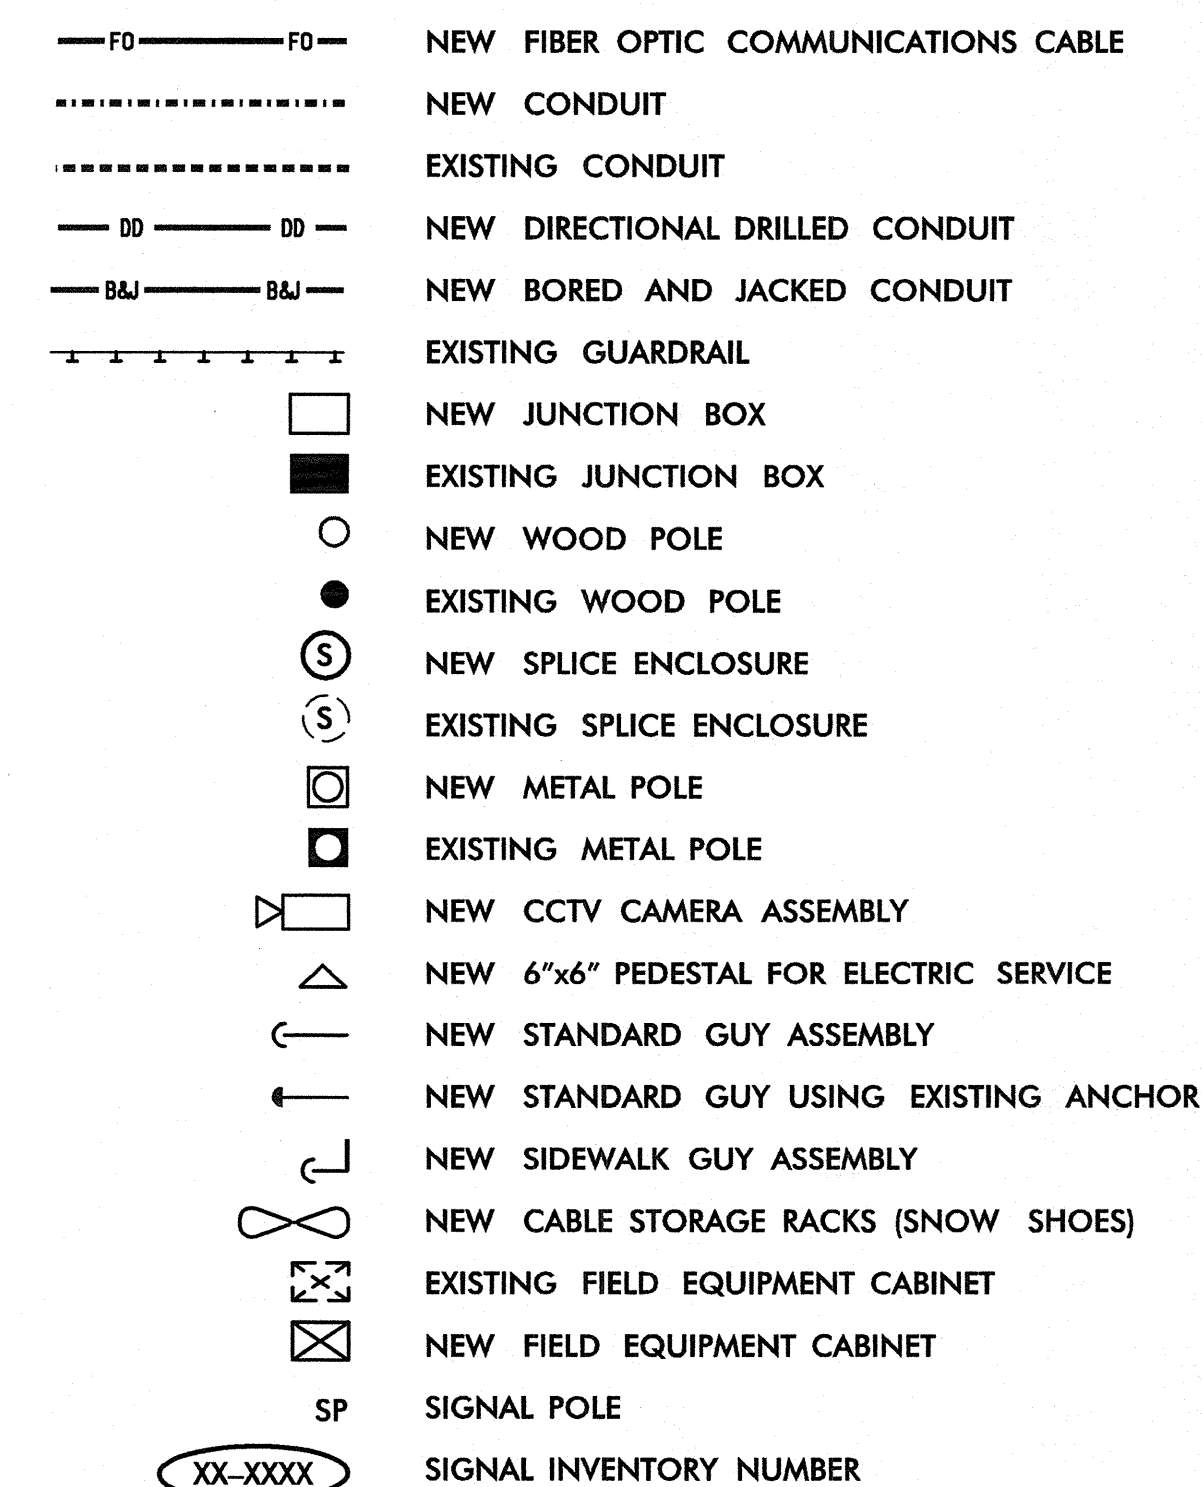

CONSTRUCTION NOTE SYMBOLOGY KEY

-  INDICATES NUMBER OF CABLES, LOOPS, ETC.
-  INDICATES NUMBER OF FIBERS PER CABLE,
TWISTED PAIRS PER CABLE, ETC.
-  INDICATES NUMBER OF RISER(S)/CONDUIT(S)
-  INDICATES DIAMETER OF RISER(S)/CONDUIT(S) (INCH)

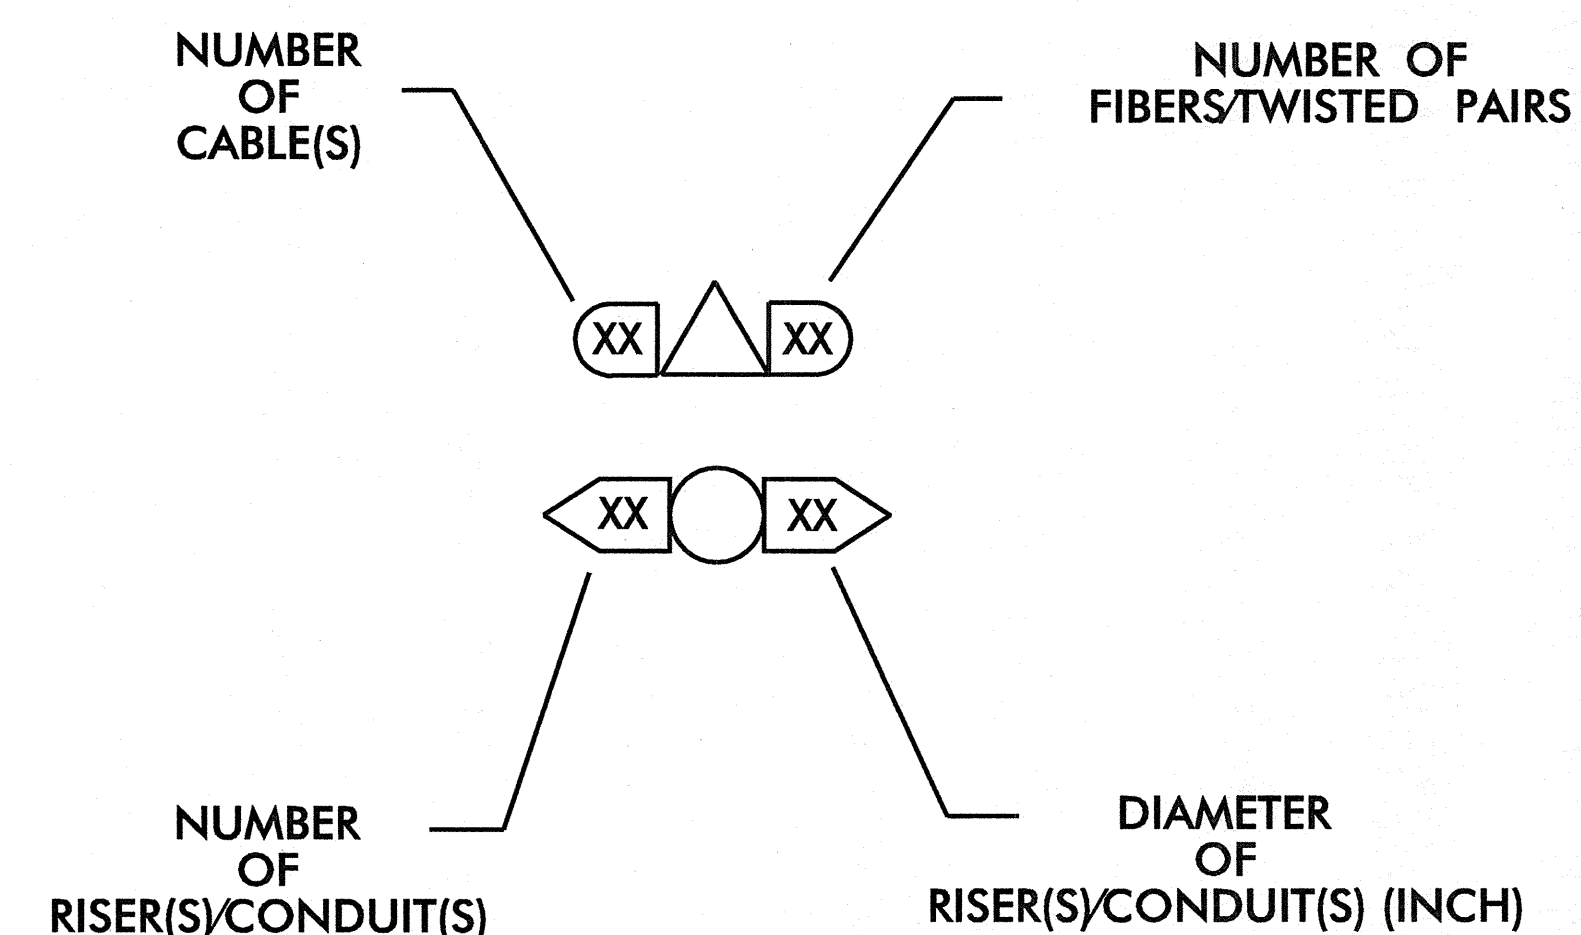

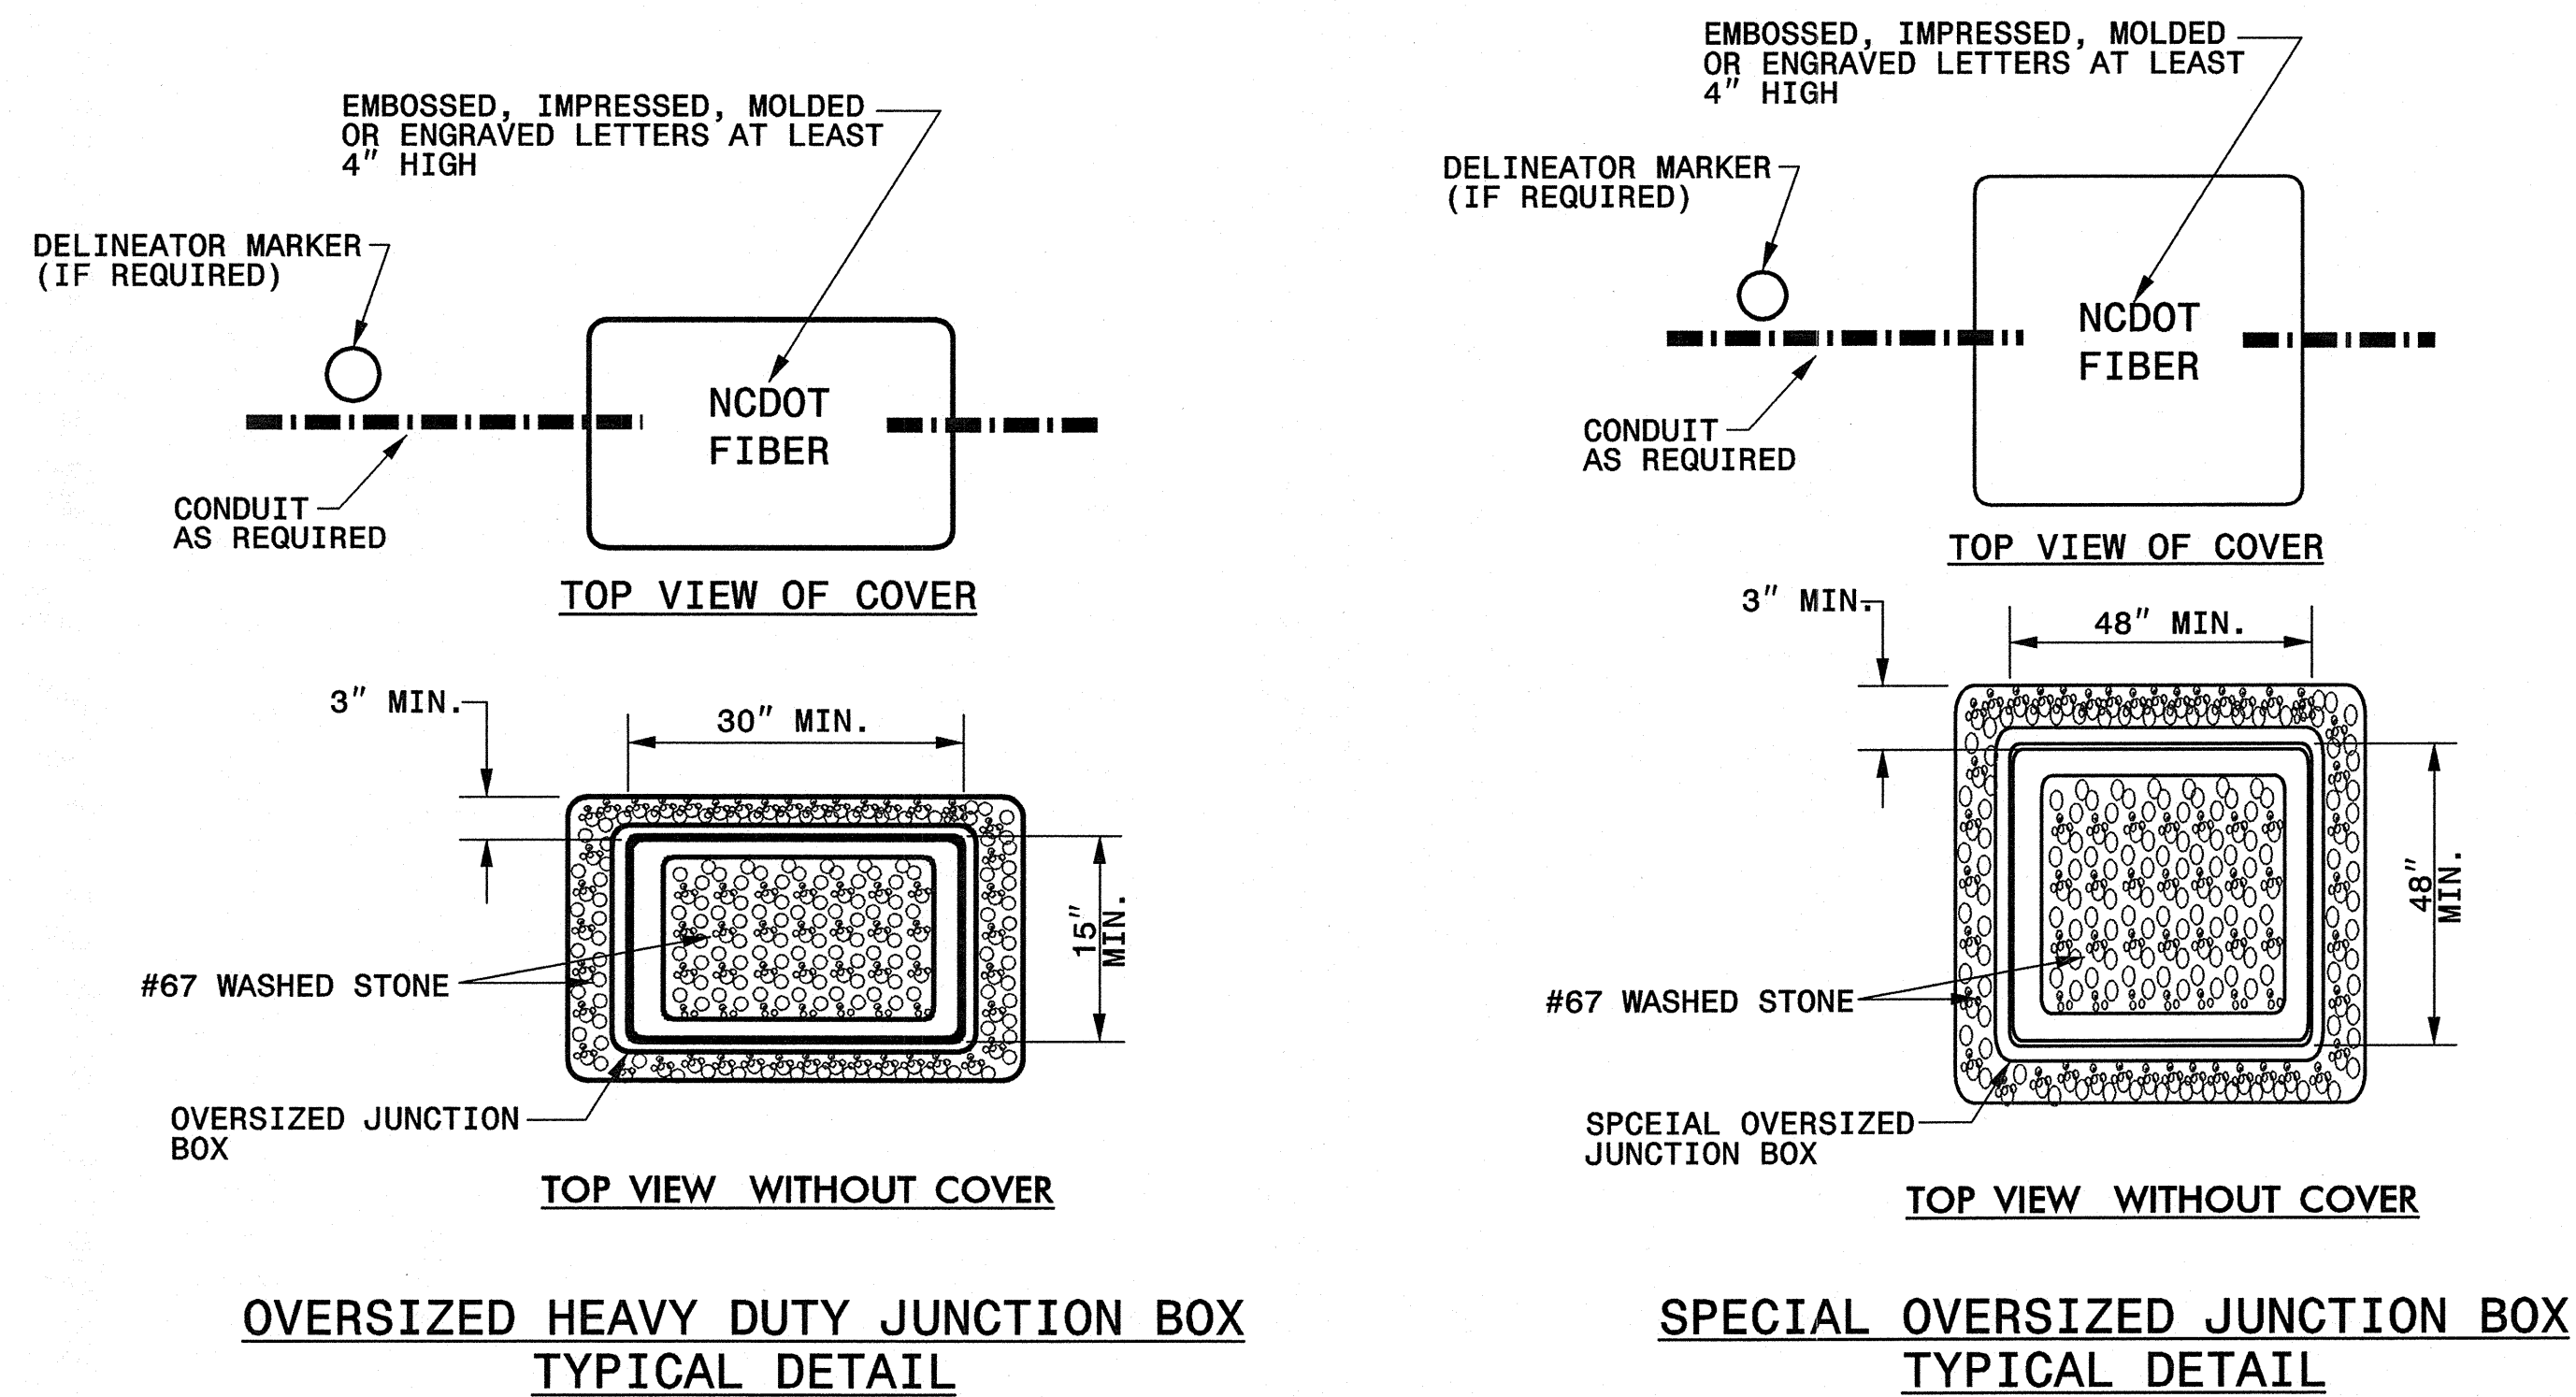


CABINET HOUSING DIMENSIONS

336S
A 24"
B 20"
C 46"

VENTILATION LOUVERS WITH FILTER/SHELL ASSEMBLY

EQUIPMENT CABINET SIZES



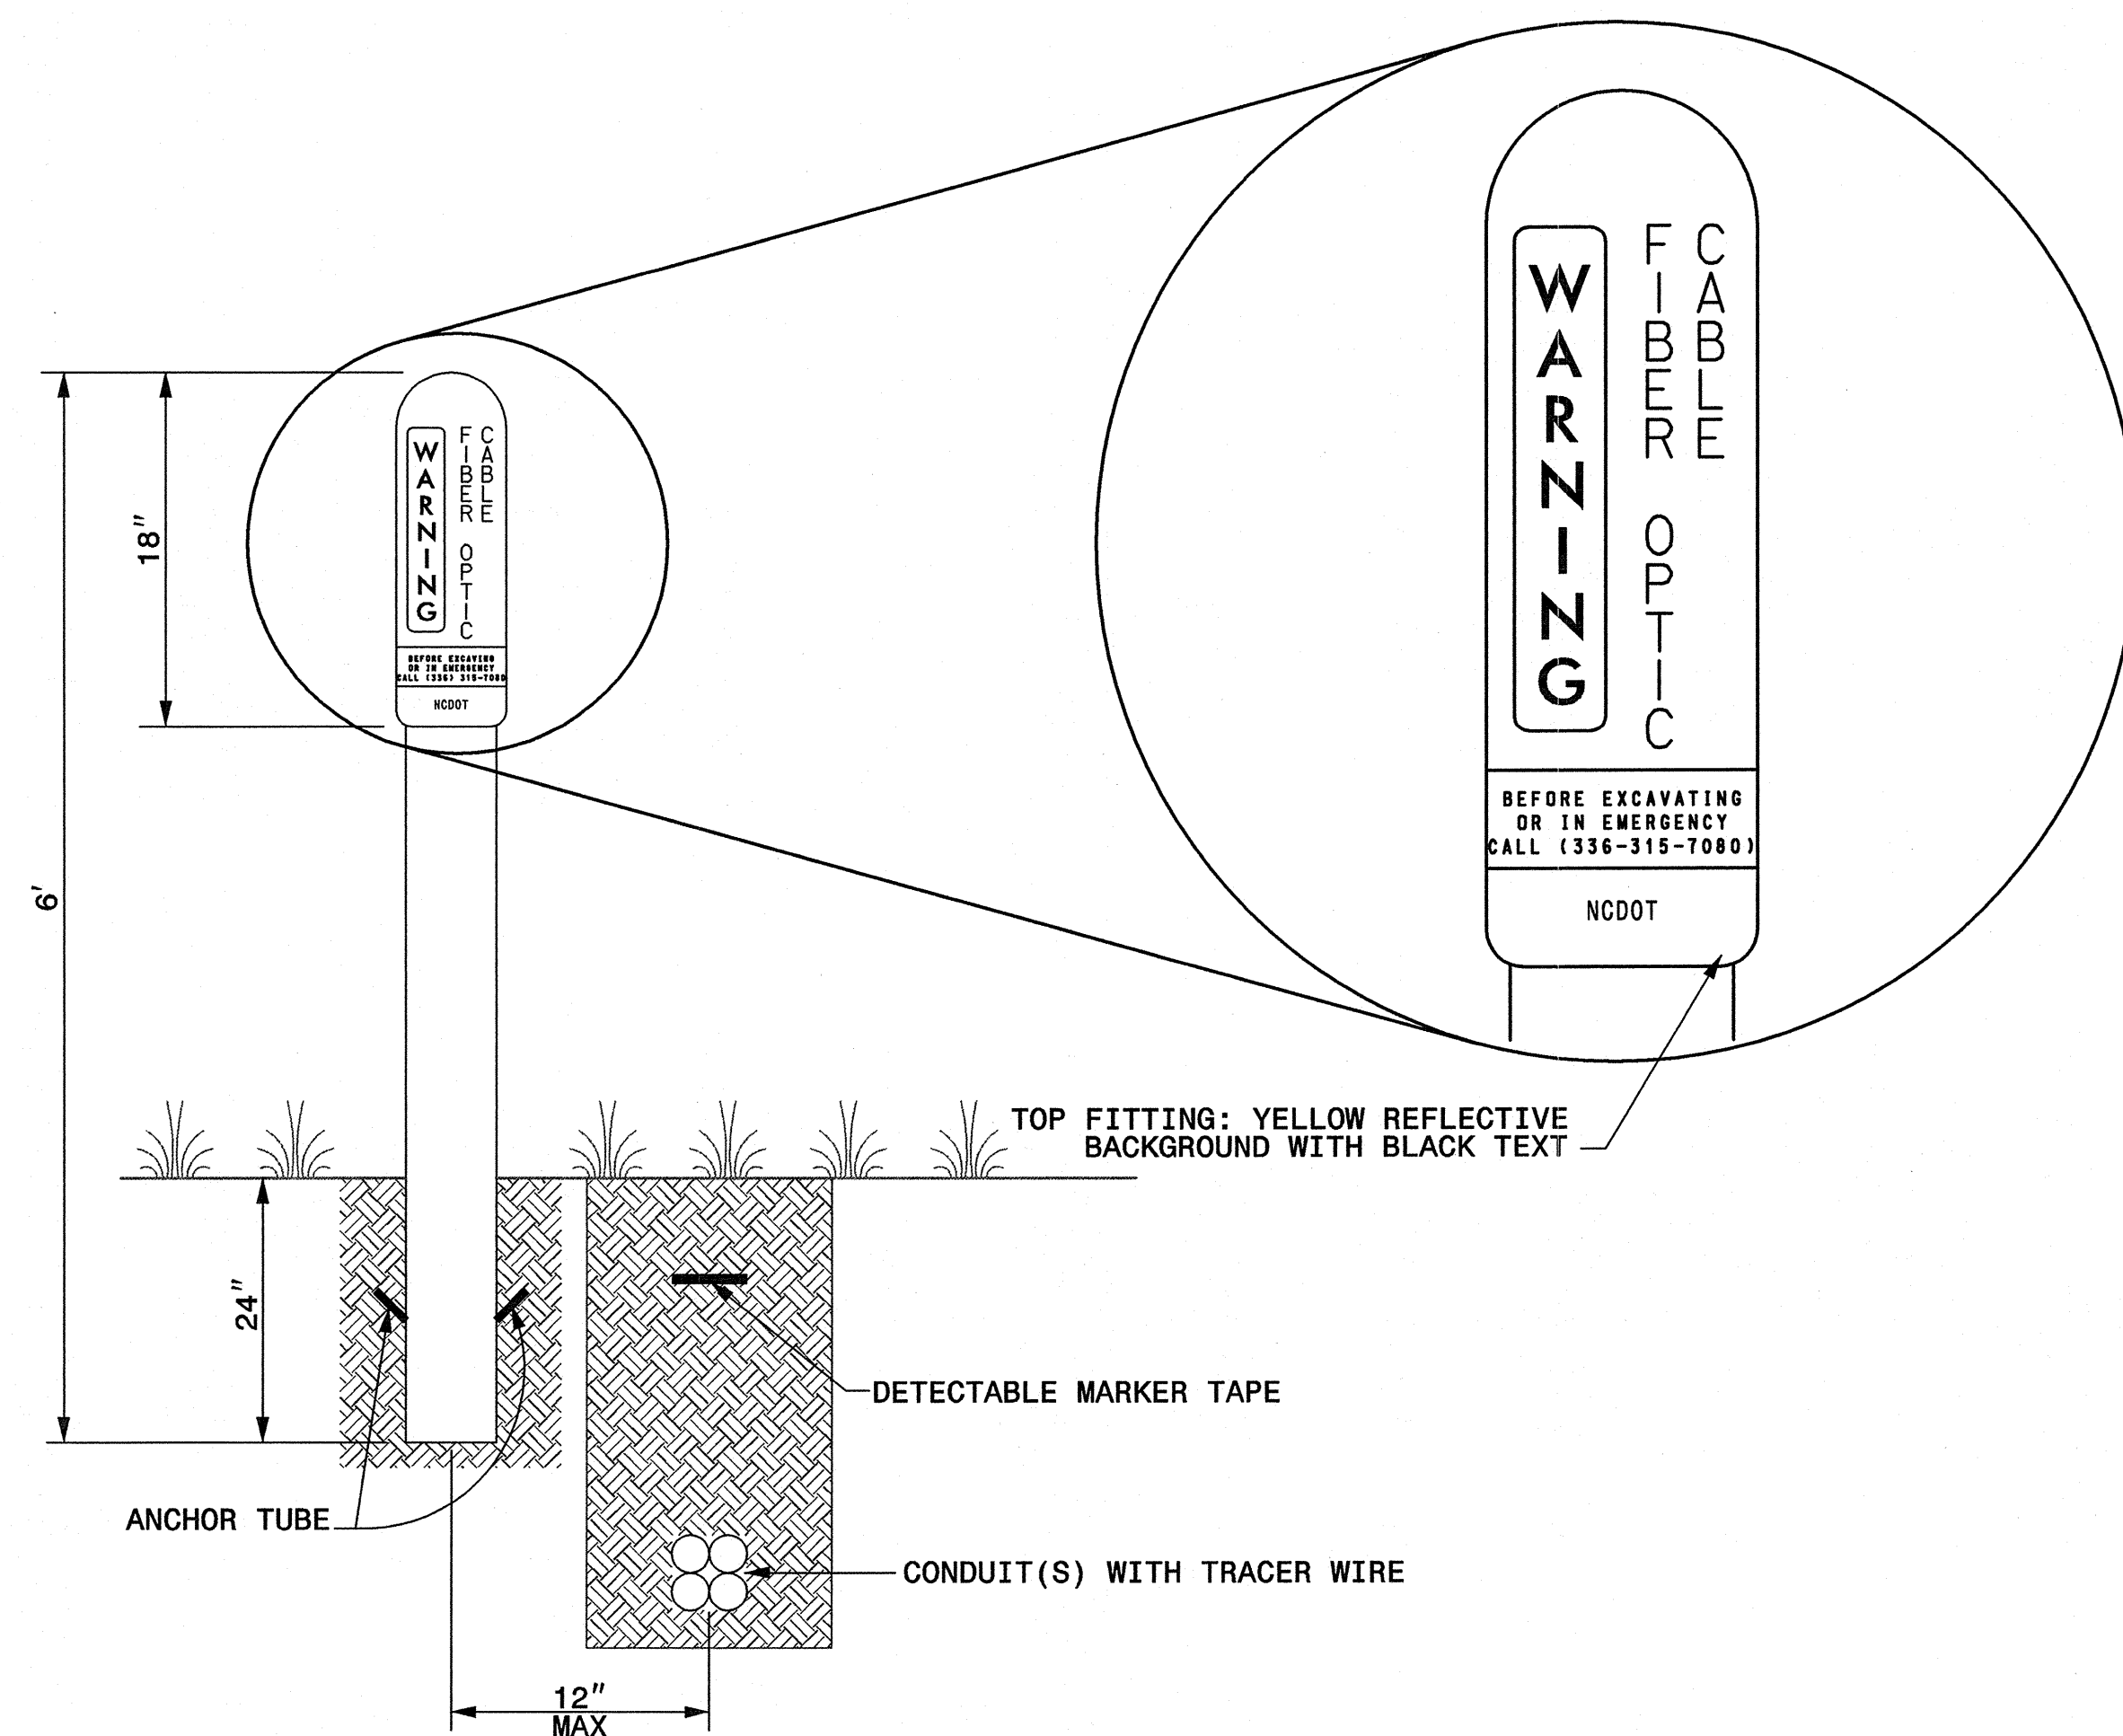


PVC POST-MOUNTED DELINEATOR MARKER

NOTE:
BACKFILL WITH EXCAVATED MATERIAL AND COMPACT THE SOIL TO 95% OF ITS ORIGINAL DENSITY. REMOVE ROCK AND DEBRIS FROM BACKFILL MATERIAL.

PLANS PREPARED IN THE OFFICE OF:
Kimley-Horn and Associates, Inc.
NC License #F-0102
P.O. Box 33068
Raleigh, NC 27636
(919) 877-2000


	I-85 INTELLIGENT TRANSPORTATION SYSTEM		
	TYPICAL DETAILS		
	DIVISION 09 ROWAN/DAVIDSON COUNTIES		
	PLAN DATE: AUGUST 2013	REVIEWED BY: J. CROSS	
PREPARED BY: J. CROSS	REVIEWED BY: K. SMITH	INIT.	DATE
REVISIONS		INIT.	DATE
SCALE		0	
SIGNATURE		DATE	
CADD Filename:			

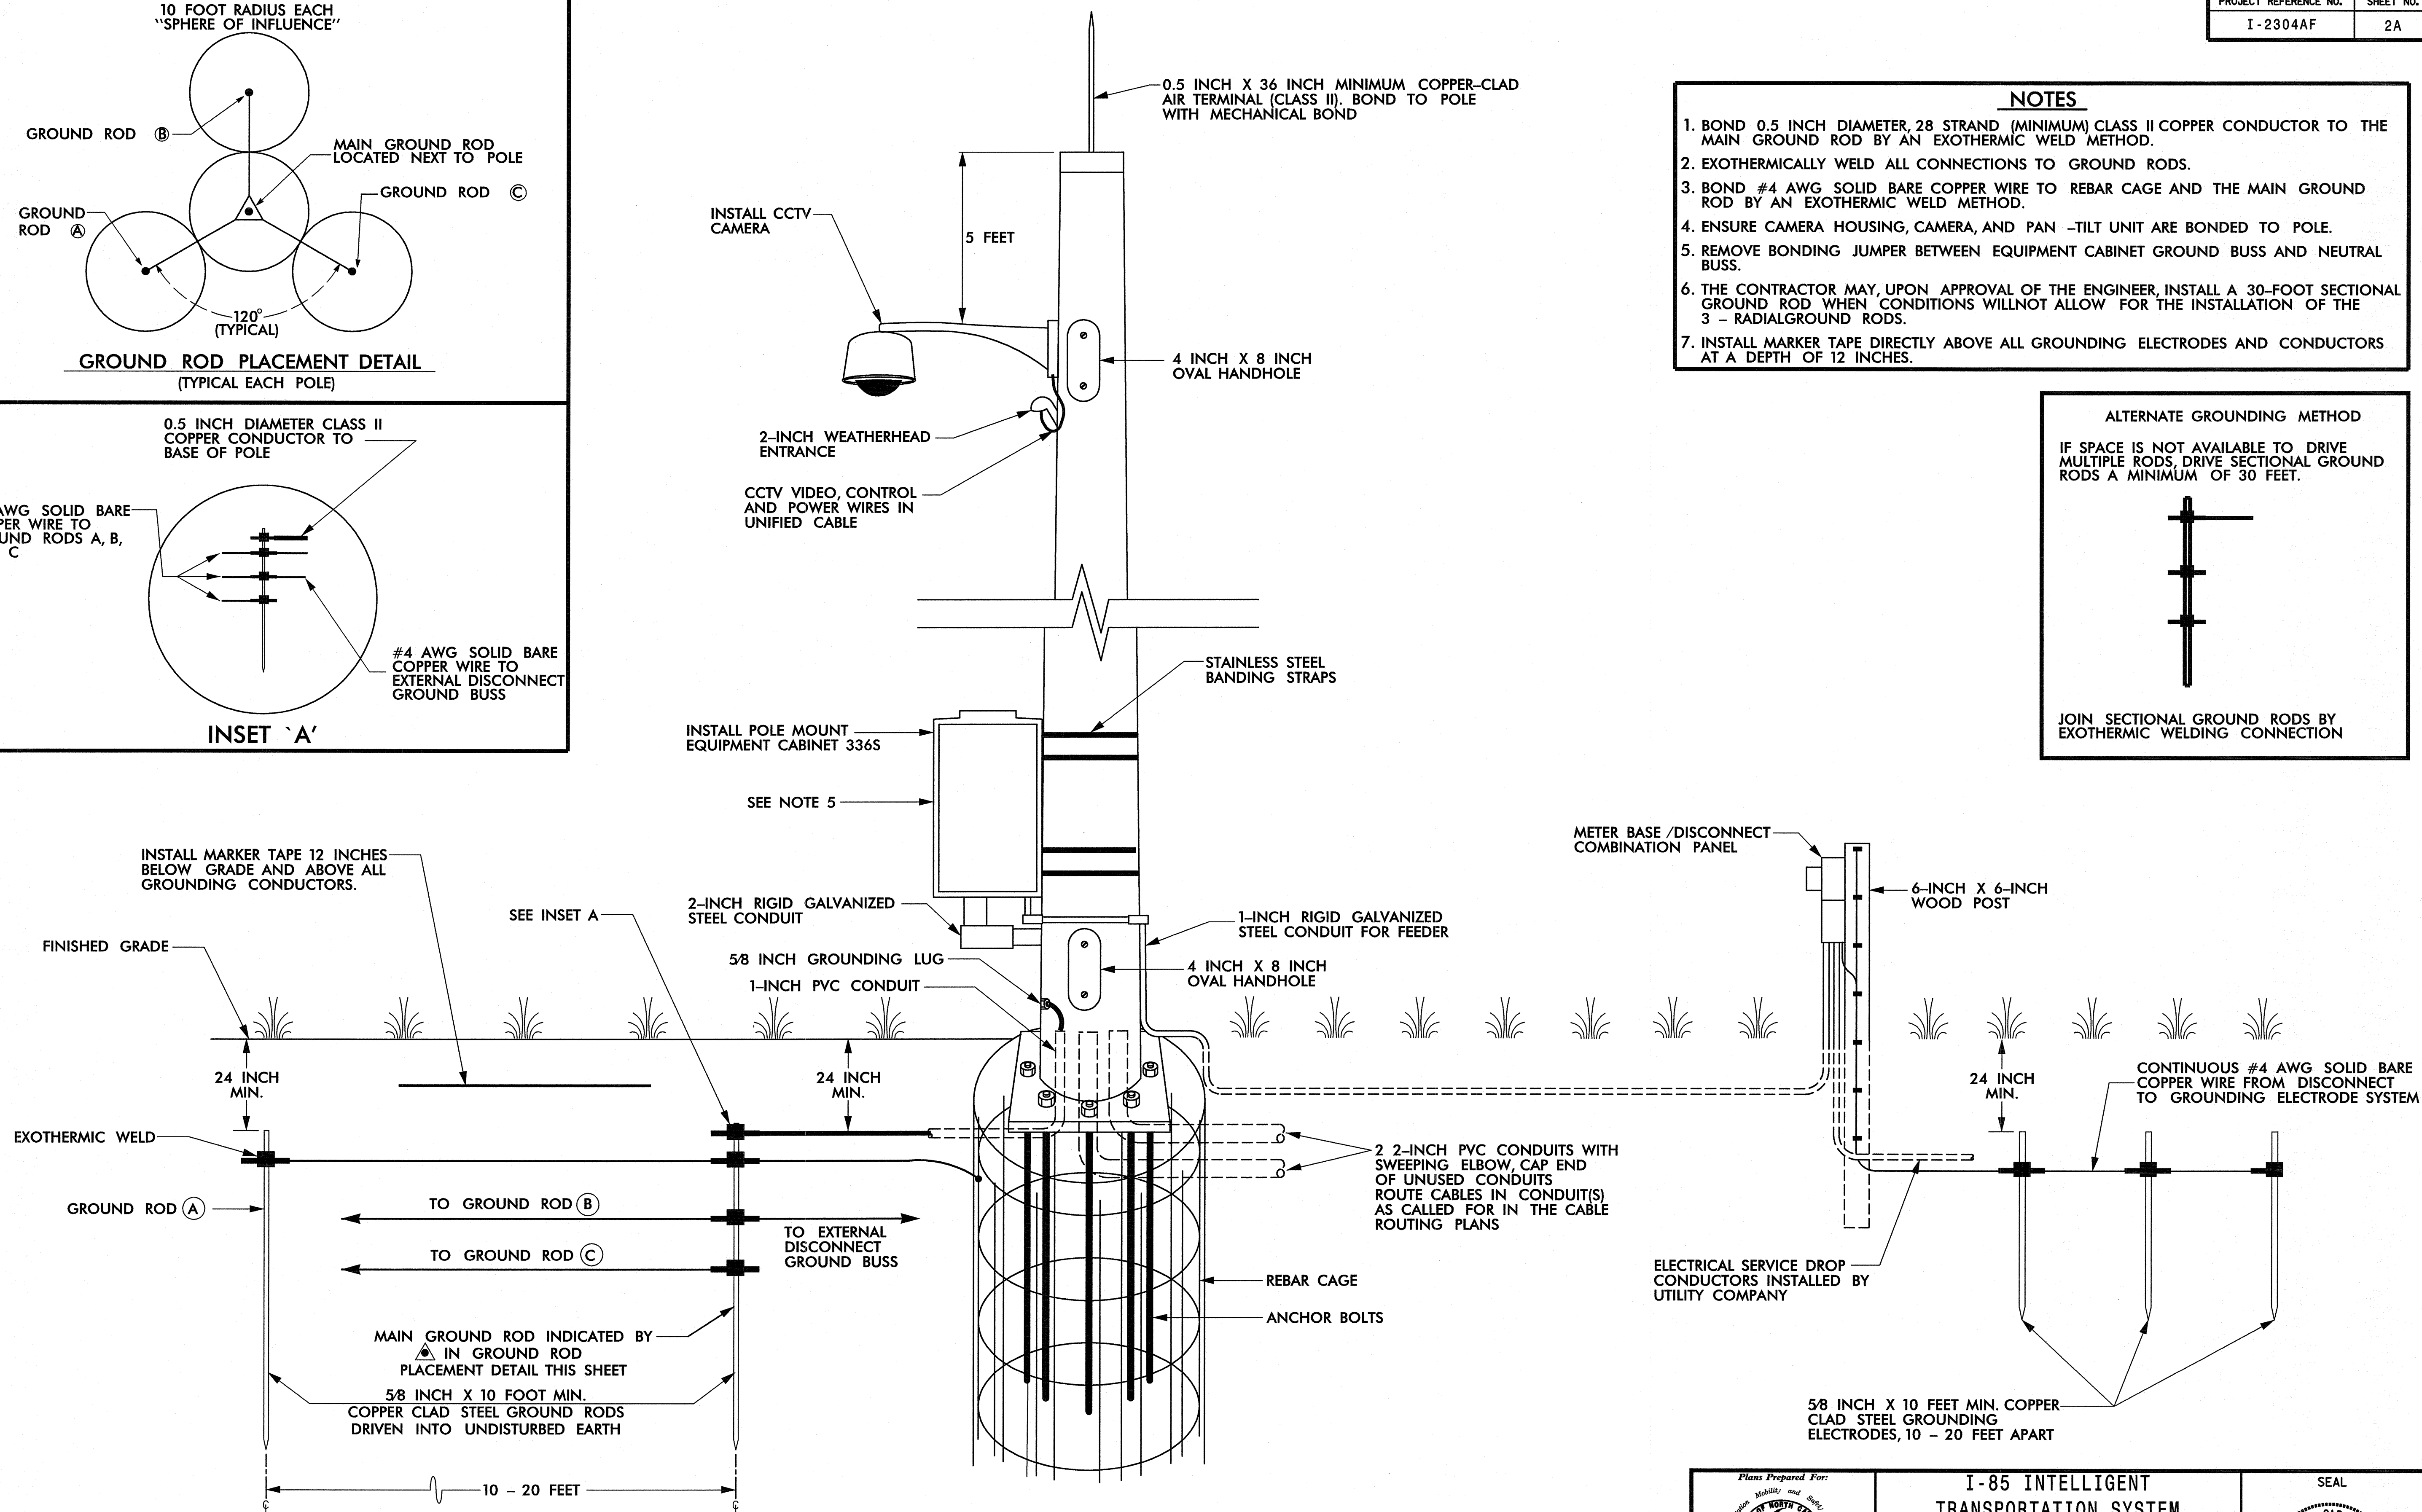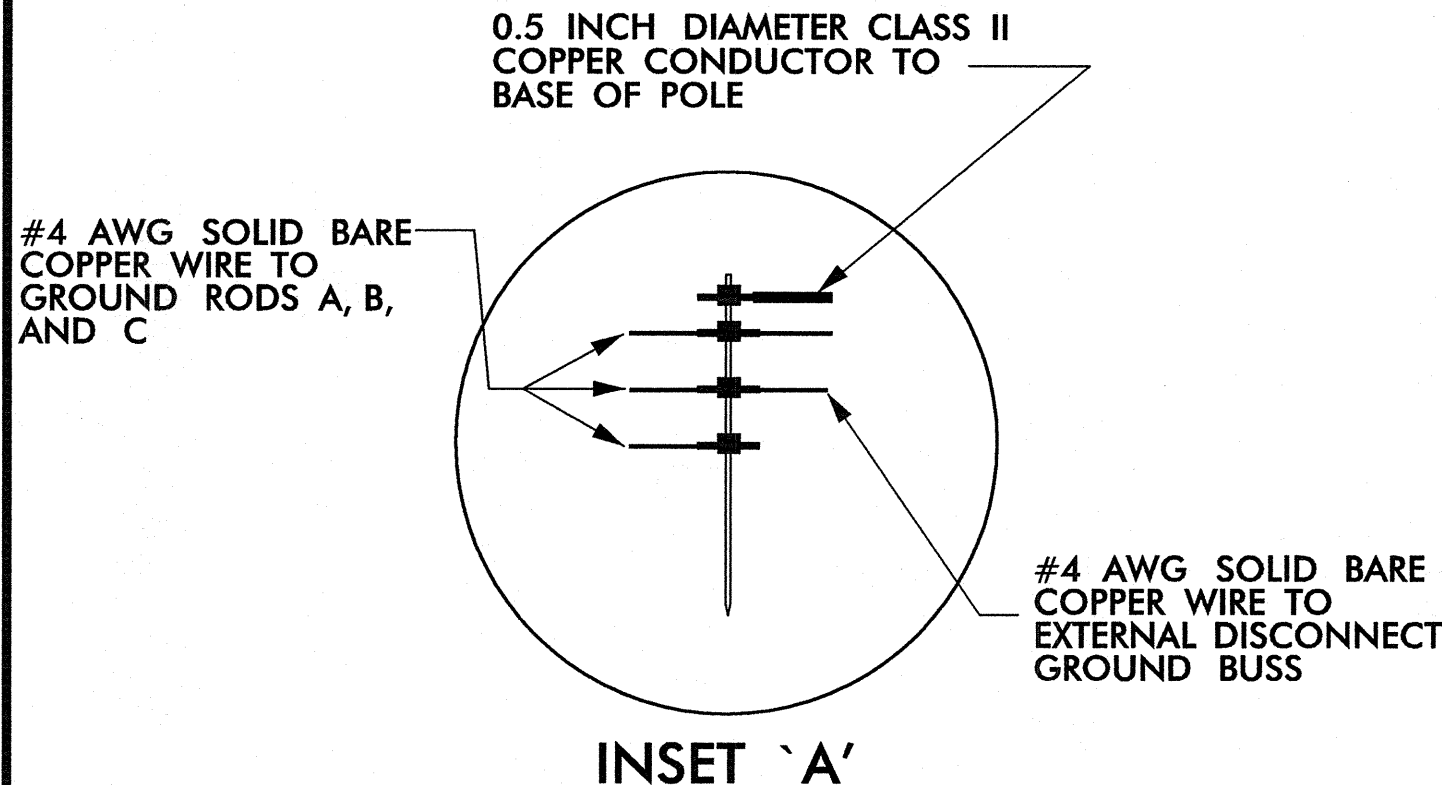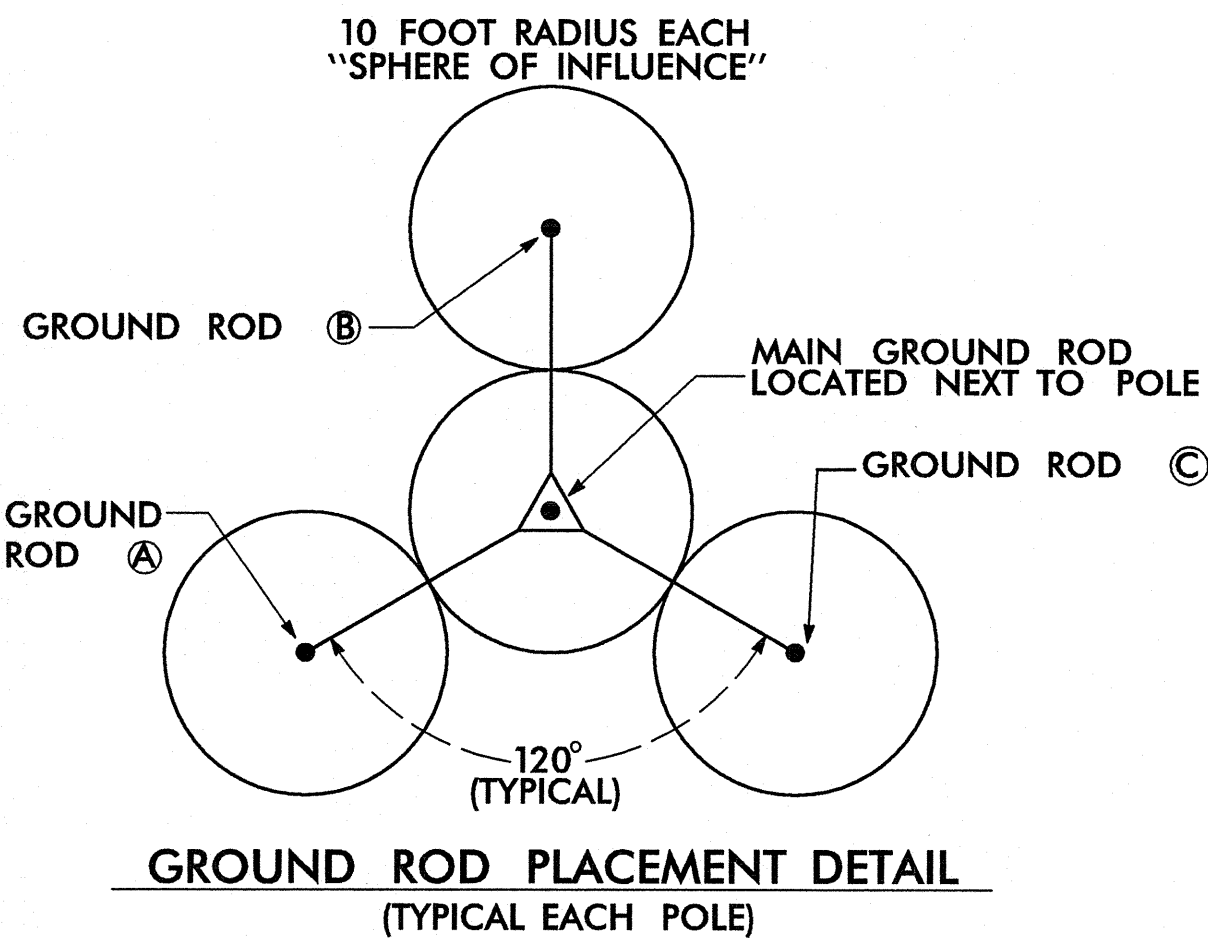

I-85 INTELLIGENT
TRANSPORTATION SYSTEM
CCTV CAMERA WITH CABINET
ON METAL POLE

[illegible]

SEAL

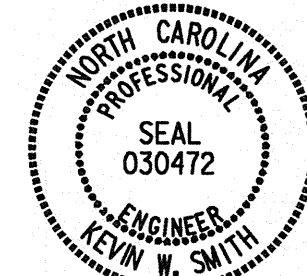

M. W. Li 8/22/13
SIGNATURE DATE
CADD Engineer:

PLANS PREPARED IN THE OFFICE OF




**Kimley-Horn
and Associates, Inc.**
NC License #F-0102
P.O. Box 33068
Raleigh, NC 27636
(919) 677-2000

NOTES


1. BOND 0.5 INCH DIAMETER, 28 STRAND (MINIMUM) CLASS II COPPER CONDUCTOR TO THE MAIN GROUND ROD BY AN EXOTHERMIC WELD METHOD.
2. EXOTHERMICALLY WELD ALL CONNECTIONS TO GROUND RODS.
3. BOND #4 AWG SOLID BARE COPPER WIRE TO REBAR CAGE AND THE MAIN GROUND ROD BY AN EXOTHERMIC WELD METHOD.
4. ENSURE CAMERA HOUSING, CAMERA, AND PAN -TILT UNIT ARE BONDED TO POLE.
5. REMOVE BONDING JUMPER BETWEEN EQUIPMENT CABINET GROUND BUSS AND NEUTRAL BUSS.
6. THE CONTRACTOR MAY, UPON APPROVAL OF THE ENGINEER, INSTALL A 30-FOOT SECTIONAL GROUND ROD WHEN CONDITIONS WILLNOT ALLOW FOR THE INSTALLATION OF THE 3 - RADIALGROUND RODS.
7. INSTALL MARKER TAPE DIRECTLY ABOVE ALL GROUNDING ELECTRODES AND CONDUCTORS AT A DEPTH OF 12 INCHES.

ALTERNATE GROUNDING METHOD


IF SPACE IS NOT AVAILABLE TO DRIVE MULTIPLE RODS, DRIVE SECTIONAL GROUND RODS A MINIMUM OF 30 FEET.

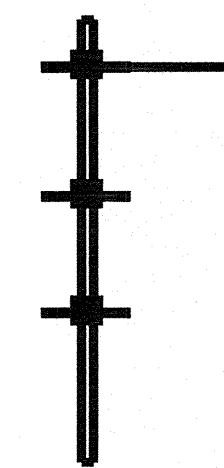


JOIN SECTIONAL GROUND RODS BY EXOTHERMIC WELDING CONNECTION

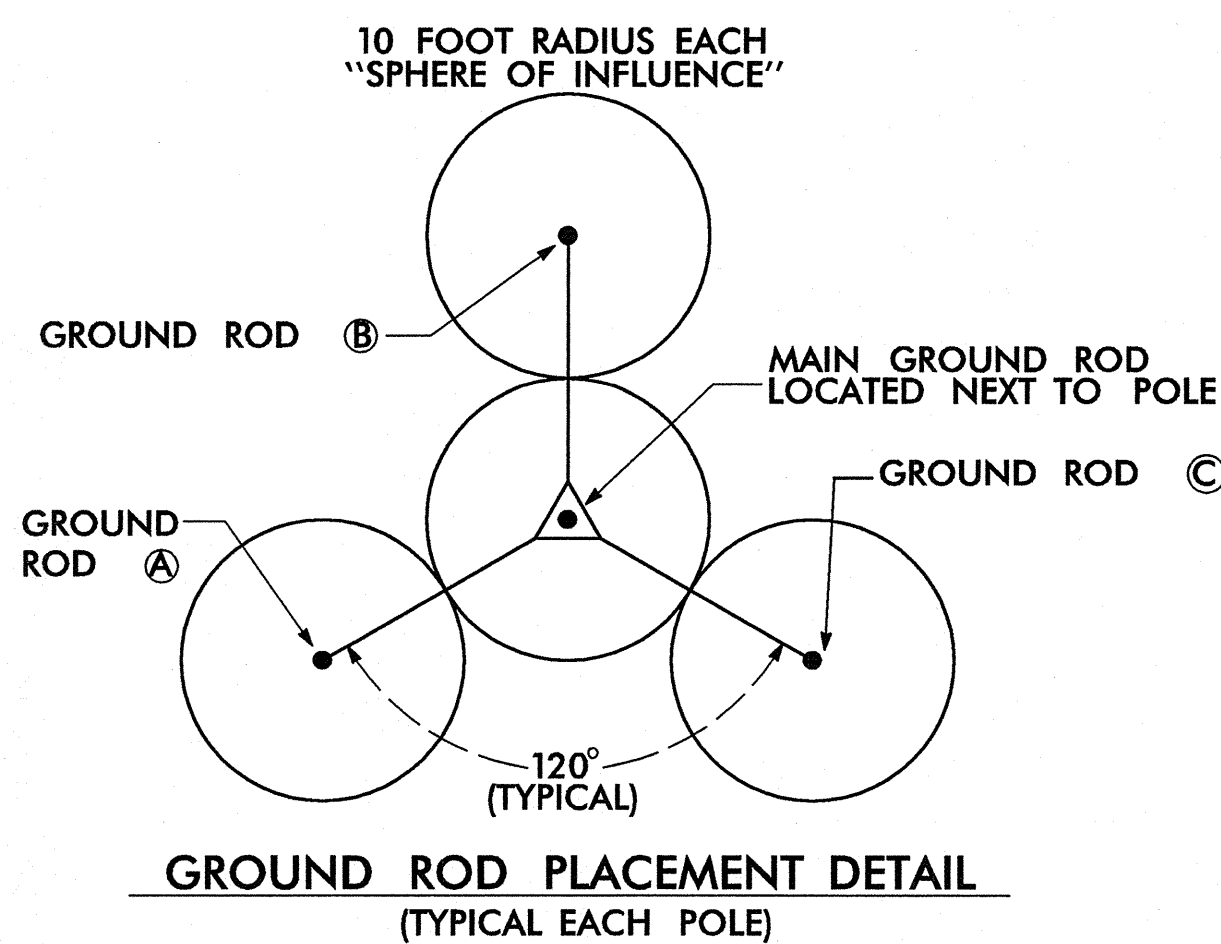


GROUND ROD PLACEMENT DETAIL (TYPICAL EACH POLE)

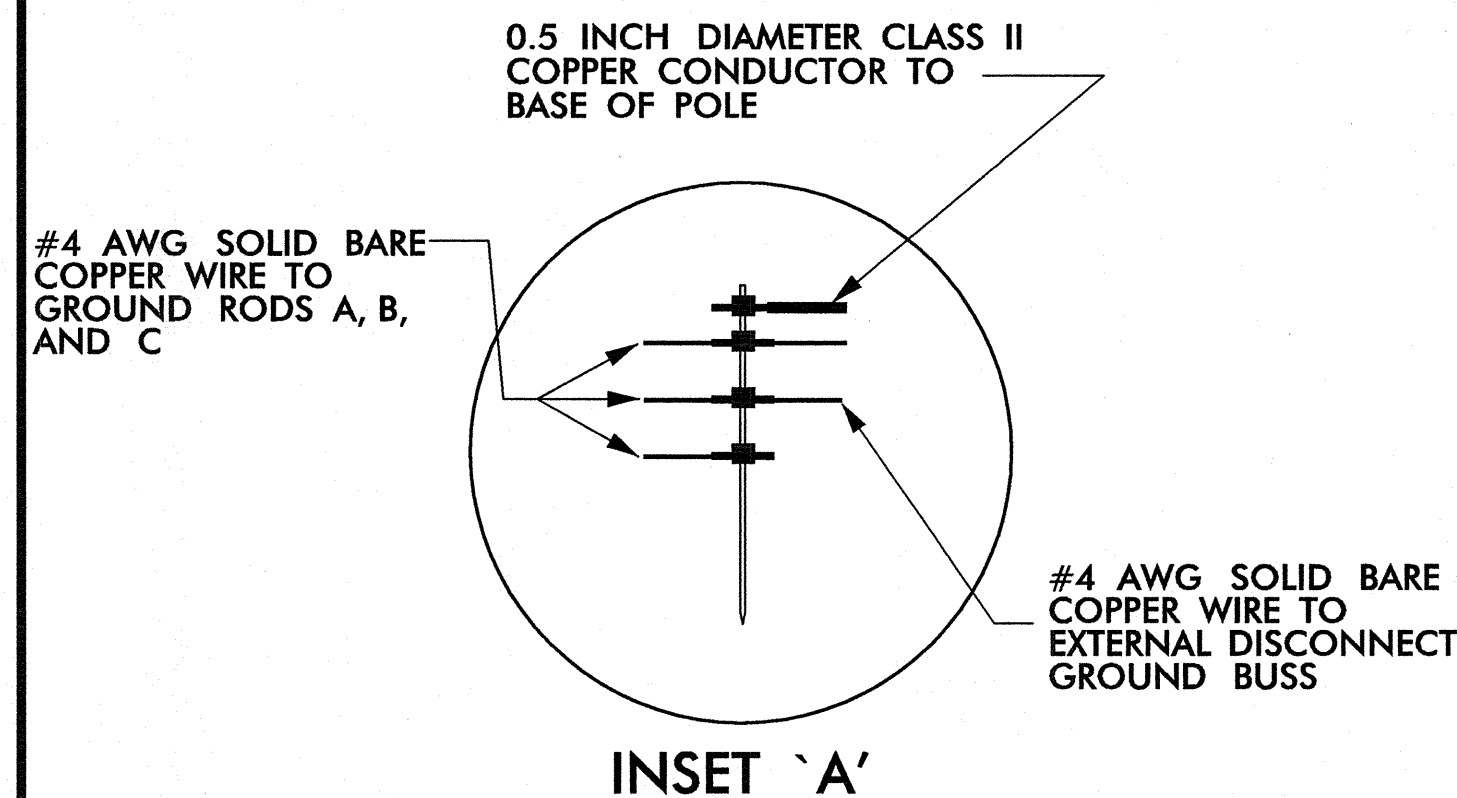


INSET 'A'

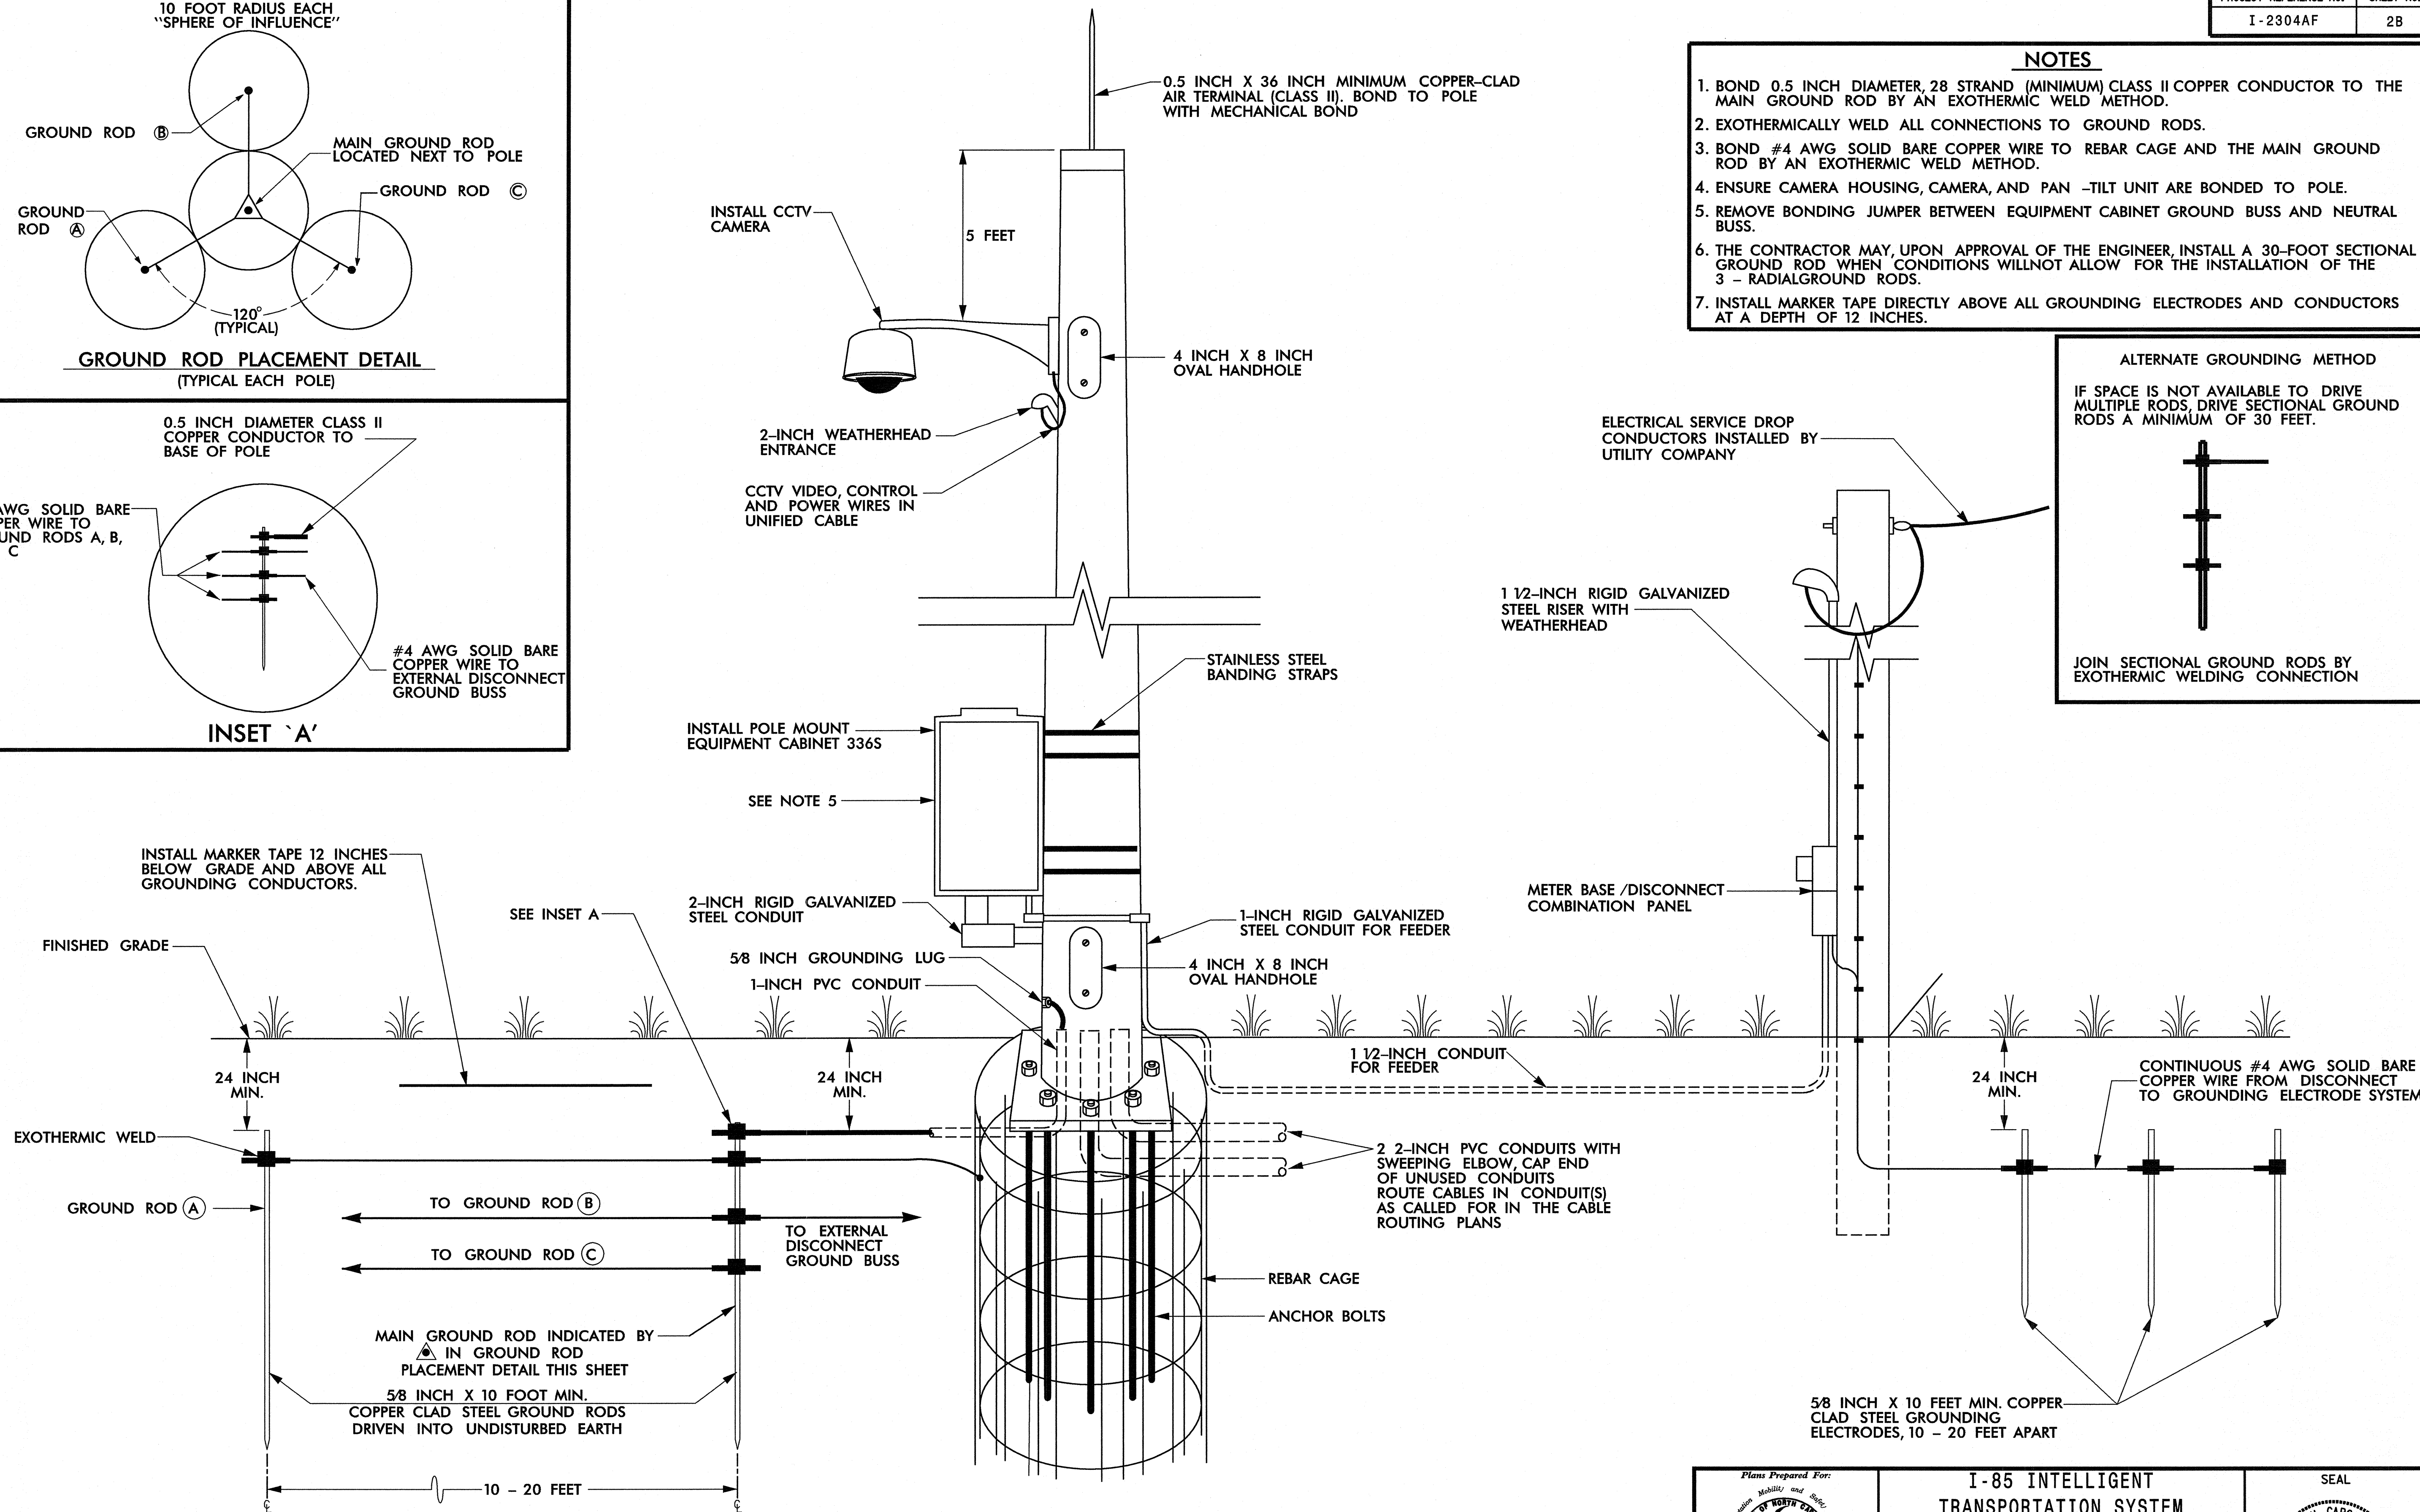


PLANS PREPARED IN THE OFFICE OF:
Kimley-Horn and Associates, Inc.
NC License #F-0102
P.O. Box 33068
Raleigh, NC 27636
(919) 877-2000

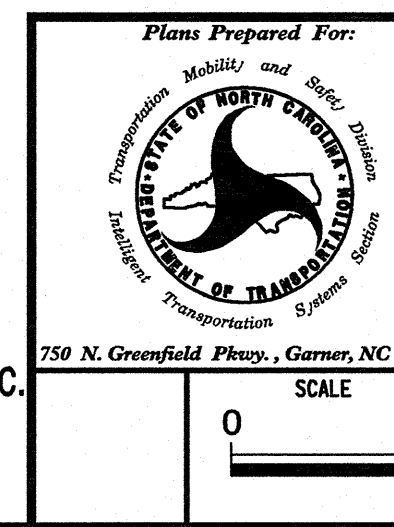

I-85 INTELLIGENT TRANSPORTATION SYSTEM			
CCTV CAMERA WITH CABINET ON METAL POLE			
DIVISION 09		ROWAN/DAVIDSON COUNTIES	
PLAN DATE:	AUGUST 2013	REVIEWED BY:	
PREPARED BY:	J. CROSS	REVIEWED BY:	K. SMITH
REVISIONS		INIT.	DATE

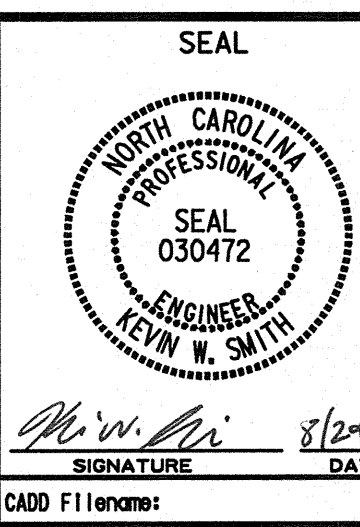

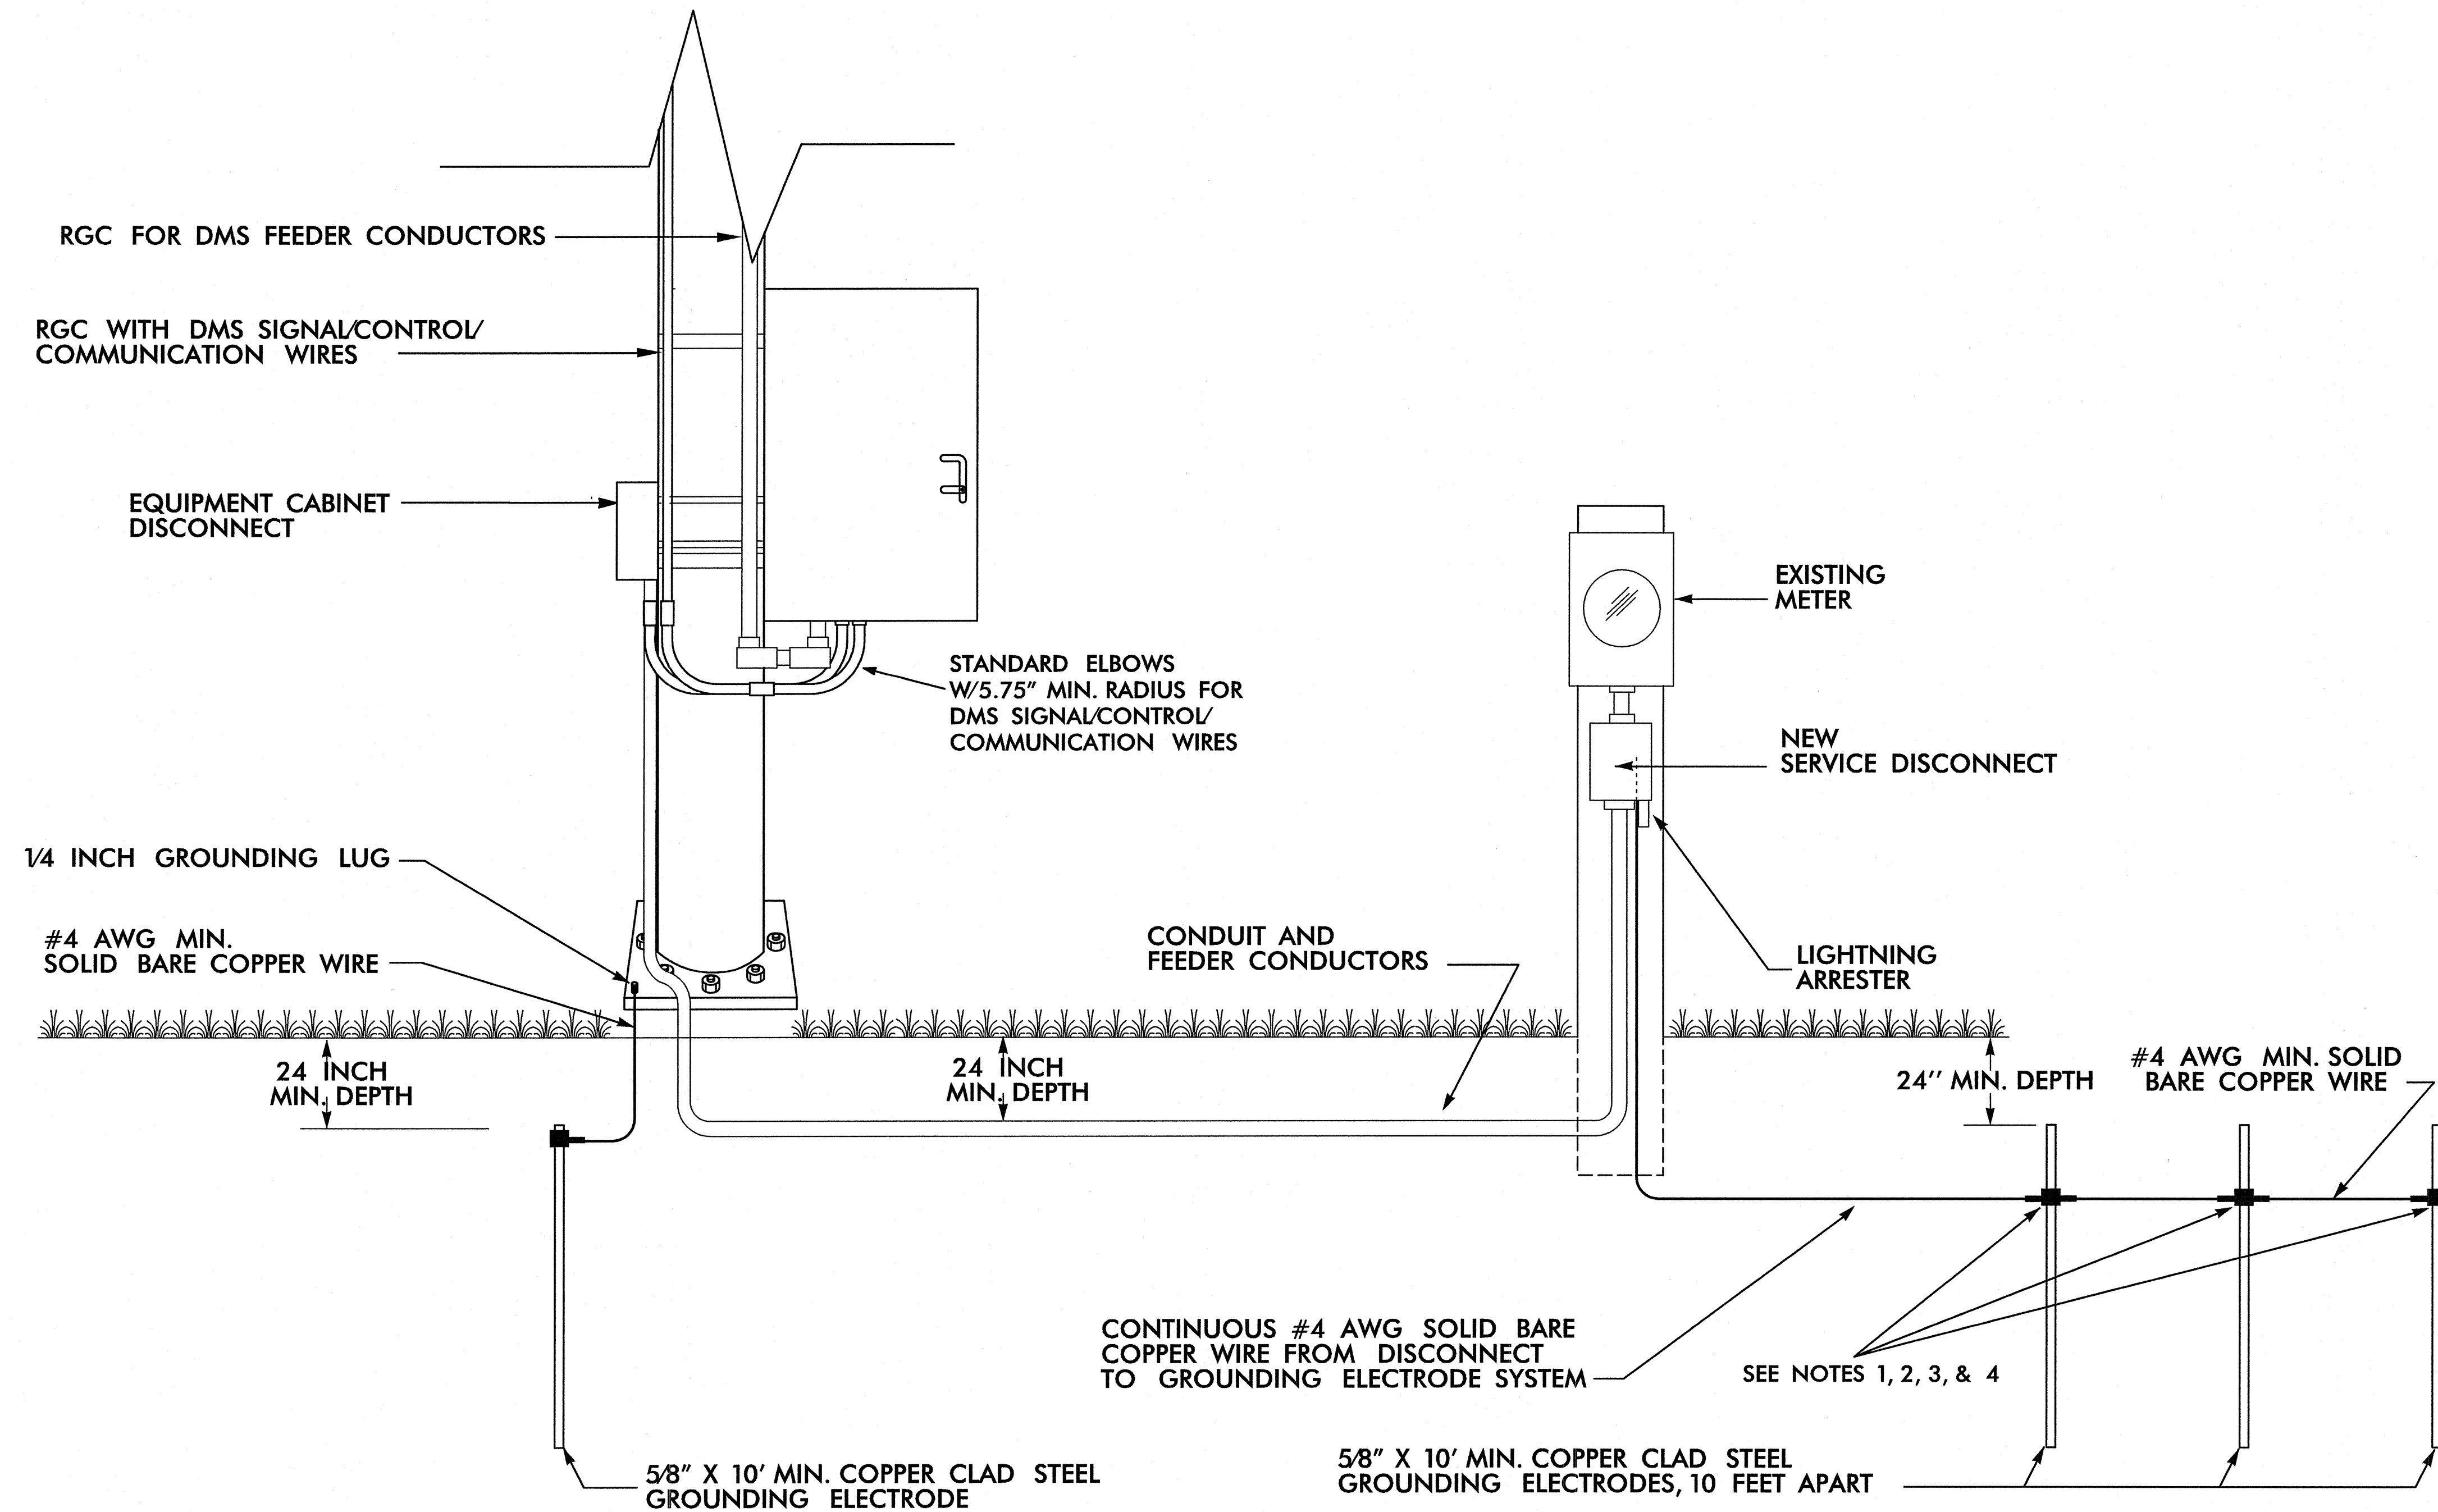


NOTES

1. INSTALL A MINIMUM OF THREE (3) GROUNDING ELECTRODES SPACED A MINIMUM OF 10 FEET APART. ENSURE THAT EXISTING UNDERGROUND FACILITIES ARE NOT DAMAGED DURING INSTALLATION.
2. TEST GROUNDING SYSTEM USING AN APPROVED METHOD. SYSTEM SHOULD MEASURE TWENTY (20) OHMS OR LESS. ADDITIONAL GROUNDING ELECTRODES SHALL BE INSTALLED AS DIRECTED BY THE ENGINEER TO MEET THIS REQUIREMENT.
3. EXOTHERMICALLY WELD ALL CONNECTIONS TO GROUND RODS.
4. INSTALL MARKER TAPE DIRECTLY ABOVE ALL GROUNDING ELECTRODES AND CONDUCTORS AT A DEPTH OF 12 INCHES.
5. REMOVE BONDING JUMPER IN EQUIPMENT CABINET IF INSTALLED BETWEEN AC NEUTRAL AND EQUIPMENT GROUND.
6. BOND ALL RIGID GALVANIZED STEEL CONDUITS ENTERING THE CABINET TO "EQUIPMENT GROUND".
7. INSTALL CONDUIT BETWEEN DISCONNECT AND CABINET.
8. ENSURE EQUIPMENT GROUND IS ELECTRICALLY BONDED TO CABINET.

PLANS PREPARED IN THE OFFICE OF:
**Kimley-Horn
and Associates, Inc.**
NC License #F-0102
P.O. Box 33068
Raleigh, NC 27636
(919) 577-2000

Plans Prepared For: NORTH CAROLINA DEPARTMENT OF TRANSPORTATION 750 N. Greenfield Pkwy., Cary, NC 27529	I-85 INTELLIGENT TRANSPORTATION SYSTEM DMS ELECTRICAL SERVICE AND GROUNDING TYPICAL DETAIL		SEAL NORTH CAROLINA PROFESSIONAL ENGINEER KEVIN W. SMITH 8/29/13
	DIVISION 09 ROWAN/DAVIDSON COUNTIES		
PLAN DATE: AUGUST 2013		REVIEWED BY: K. SMITH	
PREPARED BY: J. CROSS		REVIEWED BY: K. SMITH	
REVISIONS		INIT.	DATE
0			
SCALE			
0			
CADD FILE NAME:			

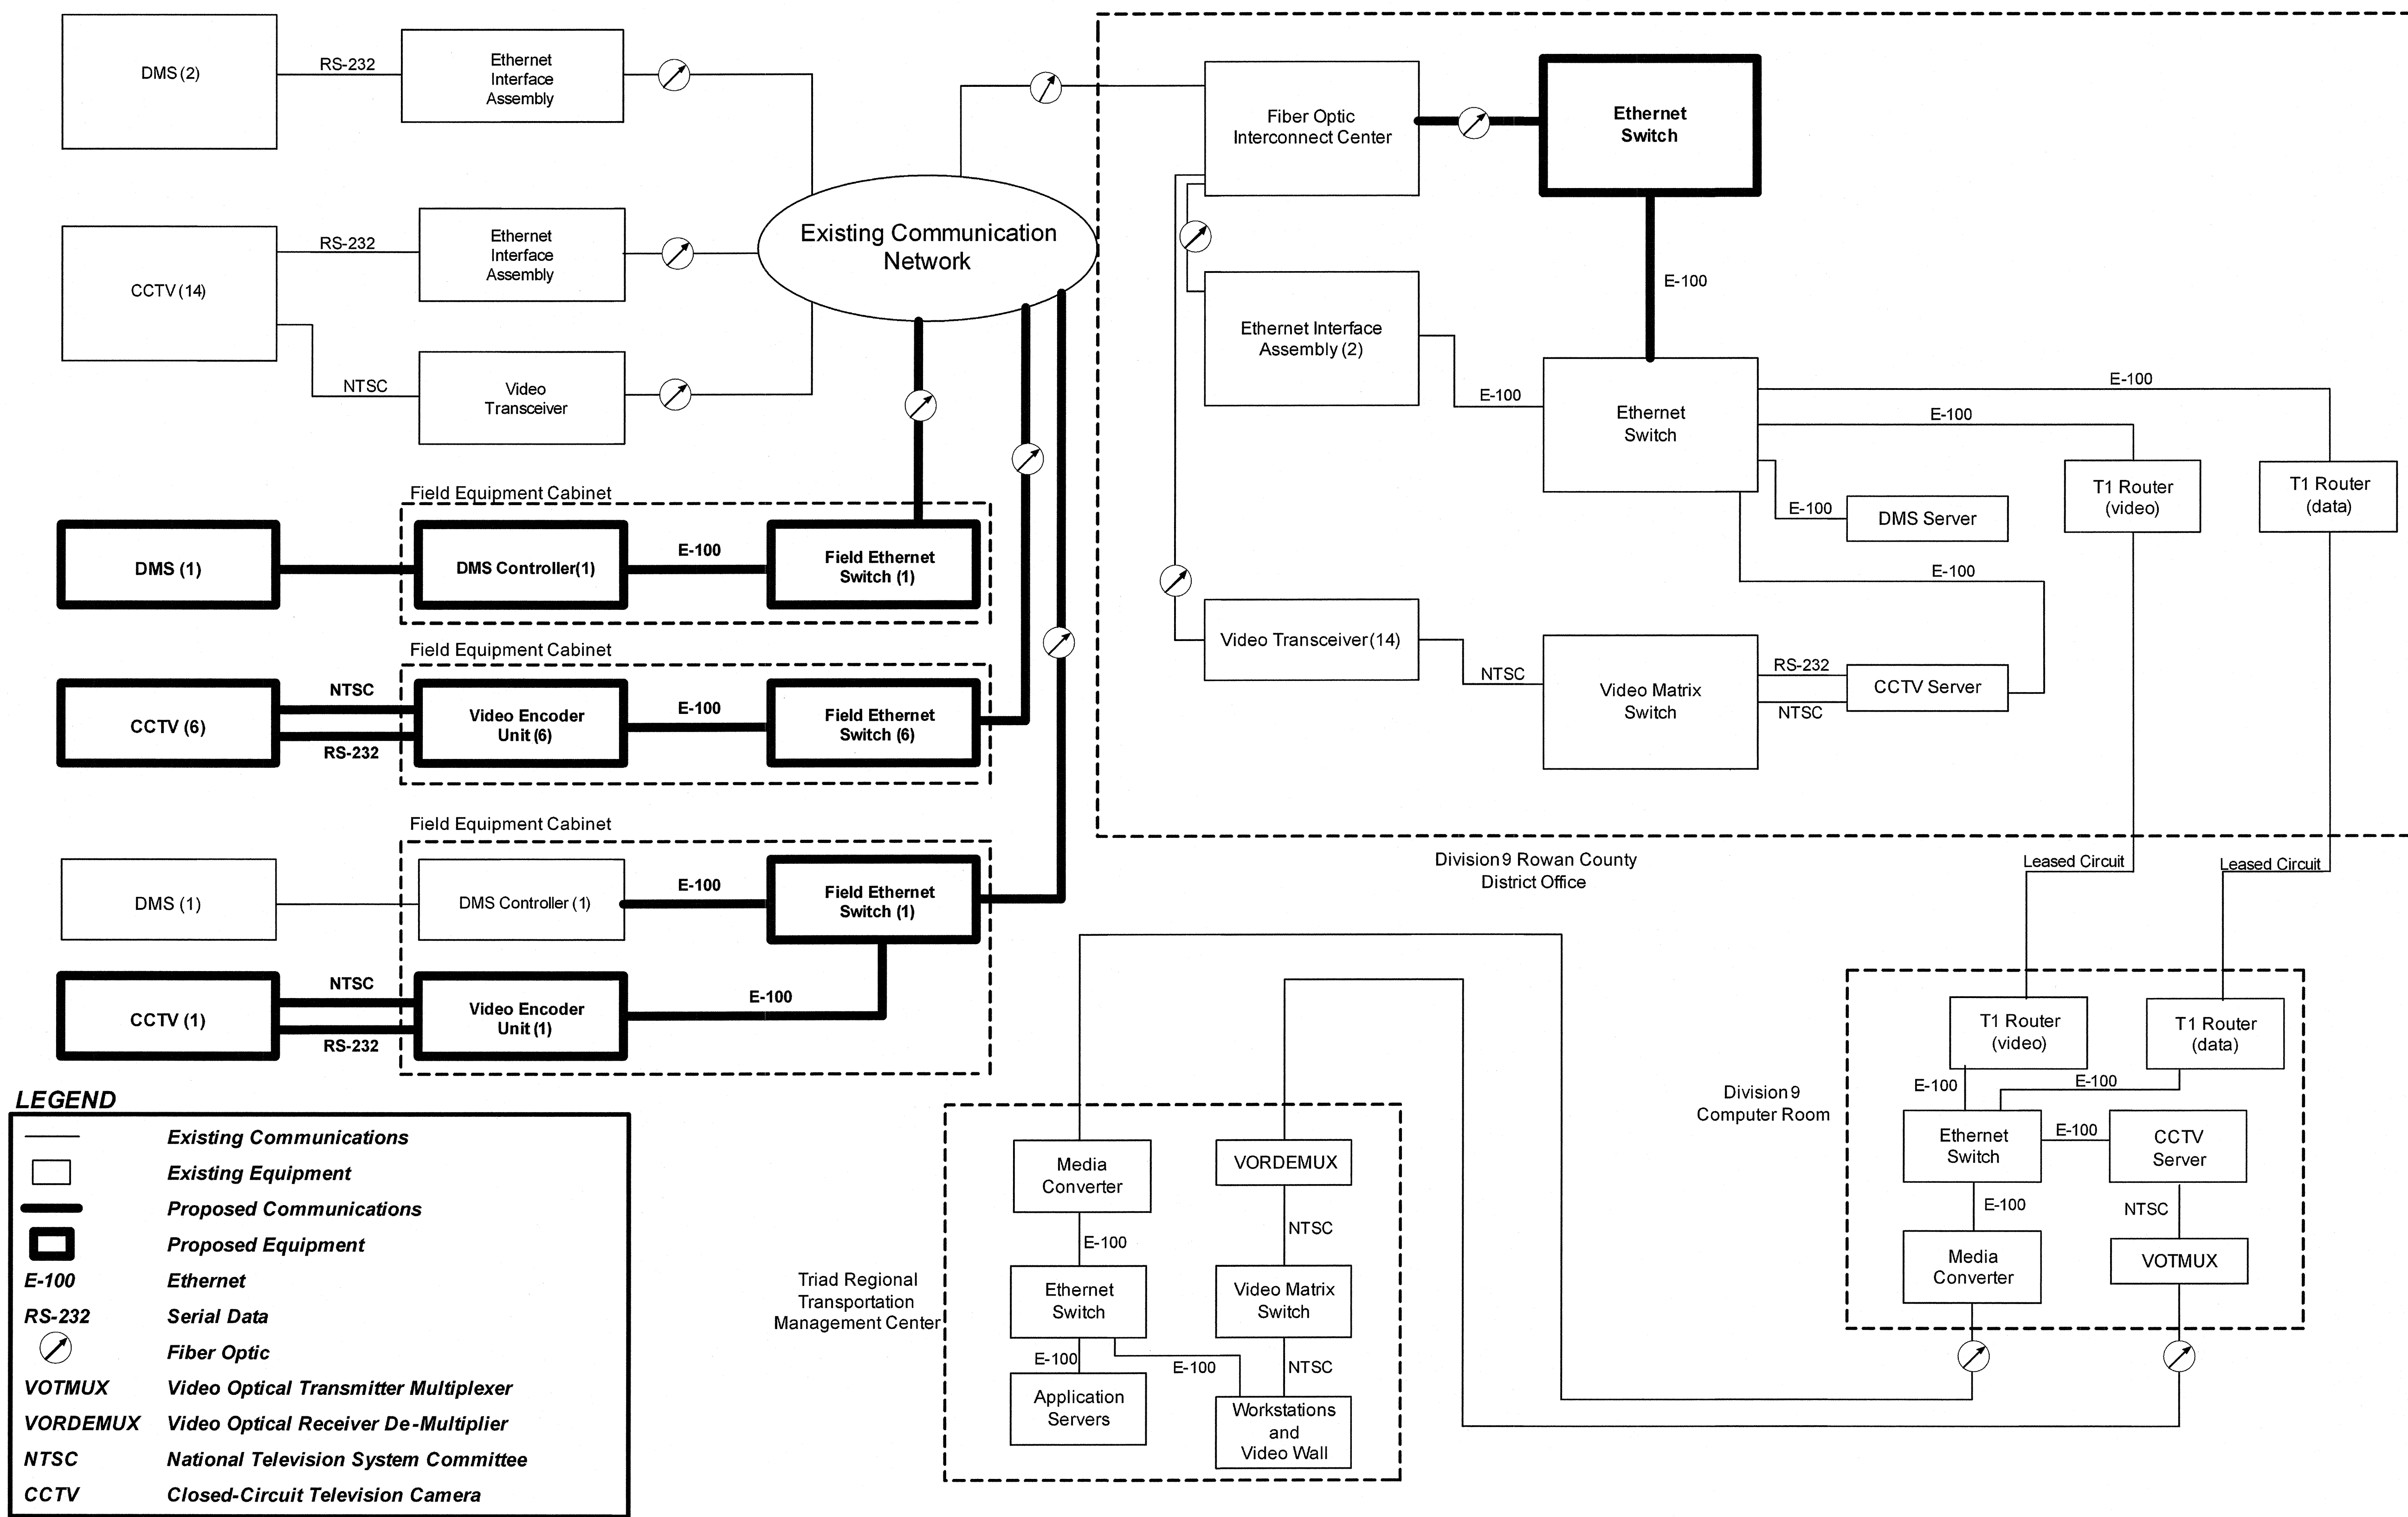

K:\REAL\TPTD\I-85 ITS\011036227 I-85 ITS\011036227.dgn
8/29/2013 8:24:03 AM JERRY CROSS

PLANS PREPARED IN THE OFFICE OF:
Kimley-Horn and Associates, Inc.
NC License #F-0102
P.O. Box 33068
Raleigh, NC 27636
(919) 677-2000

Plans Prepared For:

750 N. Greenfield Pkwy., Garner, NC 27529

I-85 INTELLIGENT TRANSPORTATION SYSTEM
SYSTEM BLOCK DIAGRAM

DIVISION 09
PLAN DATE: AUGUST 2013
PREPARED BY: J. CROSS

ROWAN/DAVIDSON COUNTIES
REVIEWED BY: K. SMITH
REVISIONS
INIT. DATE

SEAL
NORTH CAROLINA
PROFESSIONAL ENGINEER
SEAL 030472
KEVIN W. SMITH


8/24/13
DATE


NOT USED

8/29/2013 8:29:47 AM jerry.cross K:\RAL\TPTD\I-2304AF\I-2304AF.dgn

PLANS PREPARED IN THE OFFICE OF:

Kimley-Horn
and Associates, Inc.
NC License #F-0102
P.O. Box 33068
Raleigh, NC 27636
(919) 677-2000

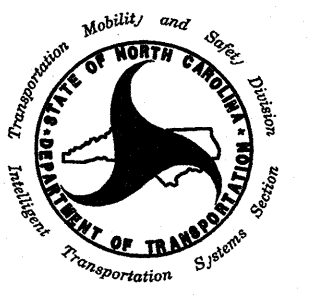 750 N. Greenfield Pkwy., Garner, NC 27529	Plans Prepared For: I-85 INTELLIGENT TRANSPORTATION SYSTEM		SEAL		
	DIVISION 09 ROWAN/DAVIDSON COUNTIES				
	PLAN DATE: AUGUST 2013	REVIEWED BY:			
	PREPARED BY: J. CROSS	REVIEWED BY: K. SMITH			
SCALE 0	REVISIONS	INIT.	DATE	SIGNATURE <i>Kevin W. Smith</i>	DATE 8/29/13
CADD Filename:					

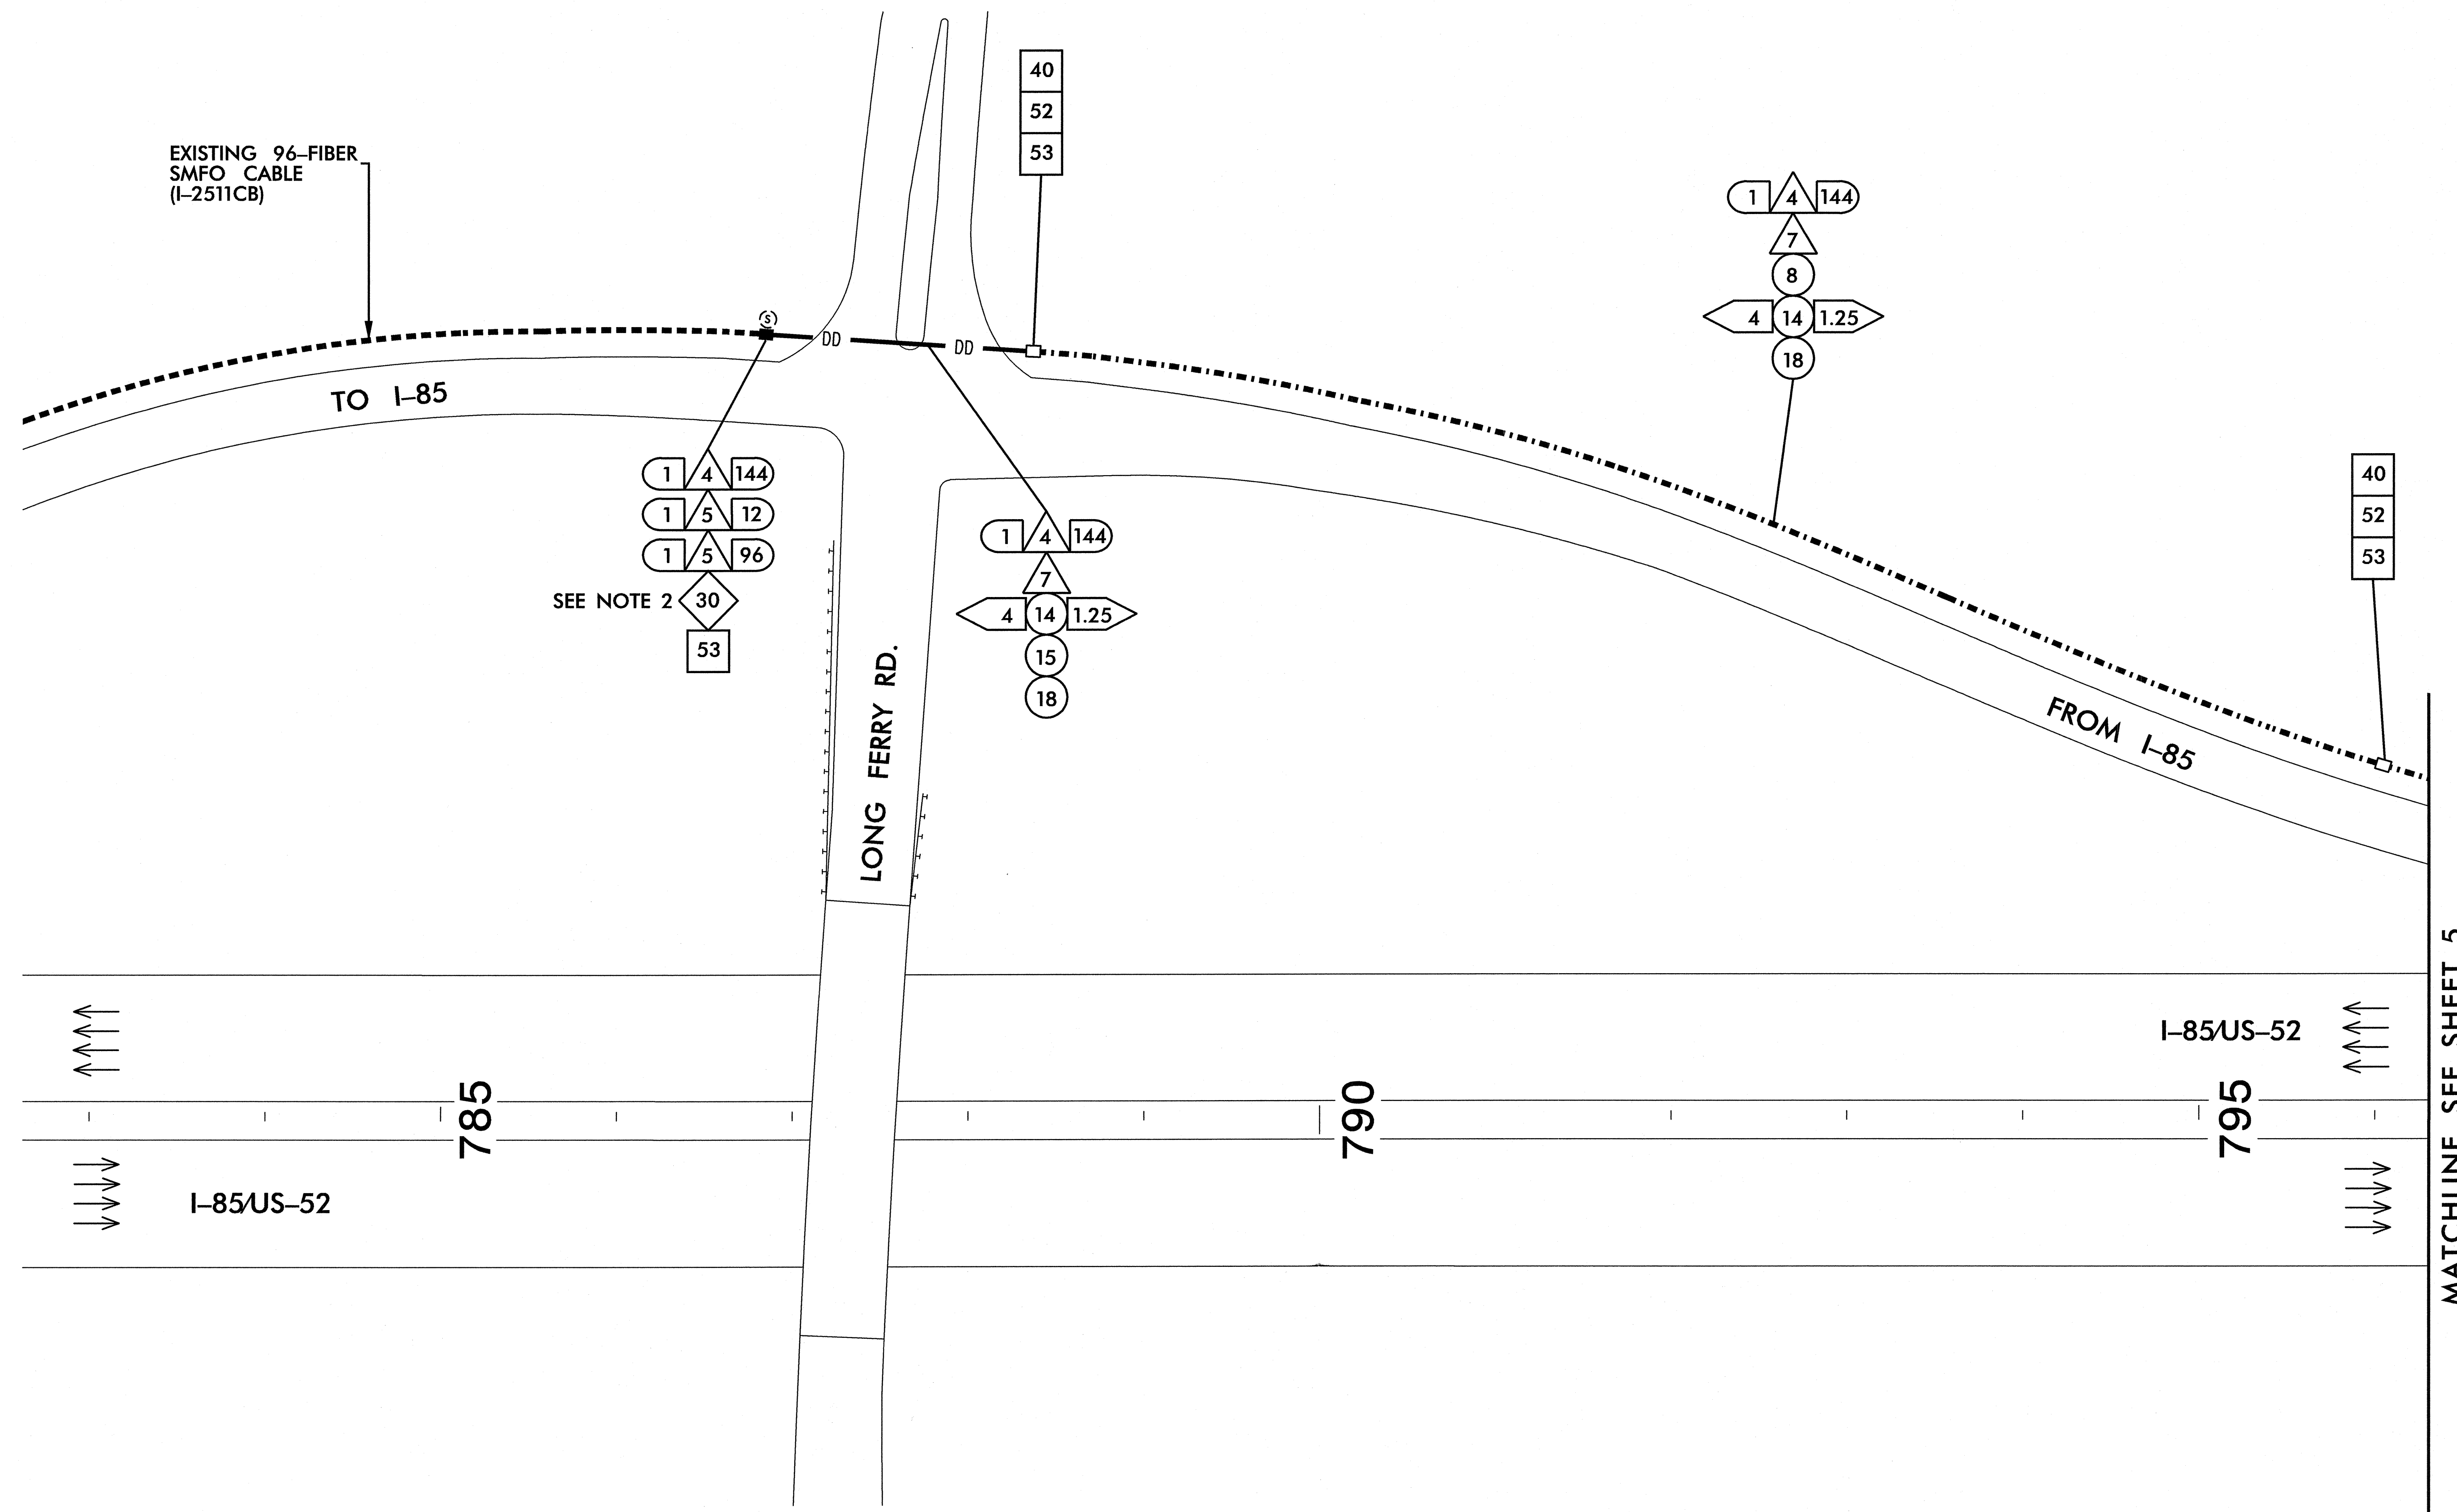

8/29/2013 8:29:55 AM jerry.gross K:\RIAL_TPT0*.ITS#011036227 1-85 ITS#P|ans#ght04.dgn


- NOTES:
1. MAINTAIN A MINIMUM OF SIX (6) FEET FROM THE EDGE OF PAVEMENT WHEN TRENCHING PARALLEL TO THE ROADWAY.
 2. REMOVE ANY EXISTING FIBER OPTIC CABLES FROM THE EXISTING SPLICE ENCLOSURE NOT BEING REUSED AND LEAVE COILED IN THE JUNCTION BOX.

PLANS PREPARED IN THE OFFICE OF:





**Kimley-Horn
and Associates, Inc.**

NC License #F-0102
P.O. Box 33068
Raleigh, NC 27636
(919) 677-2000

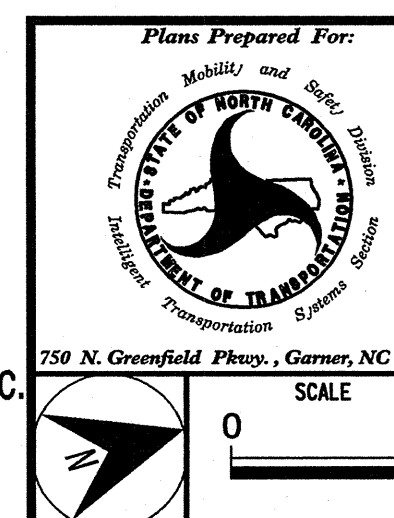

I-85 INTELLIGENT
TRANSPORTATION SYSTEM
CABLE ROUTING PLAN

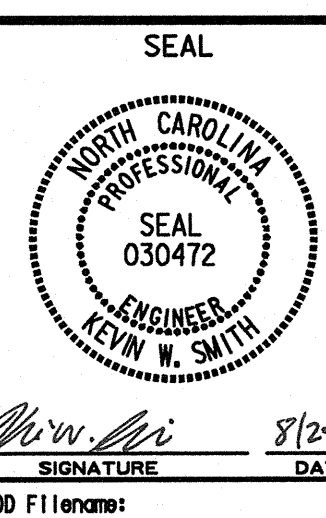[illegible]

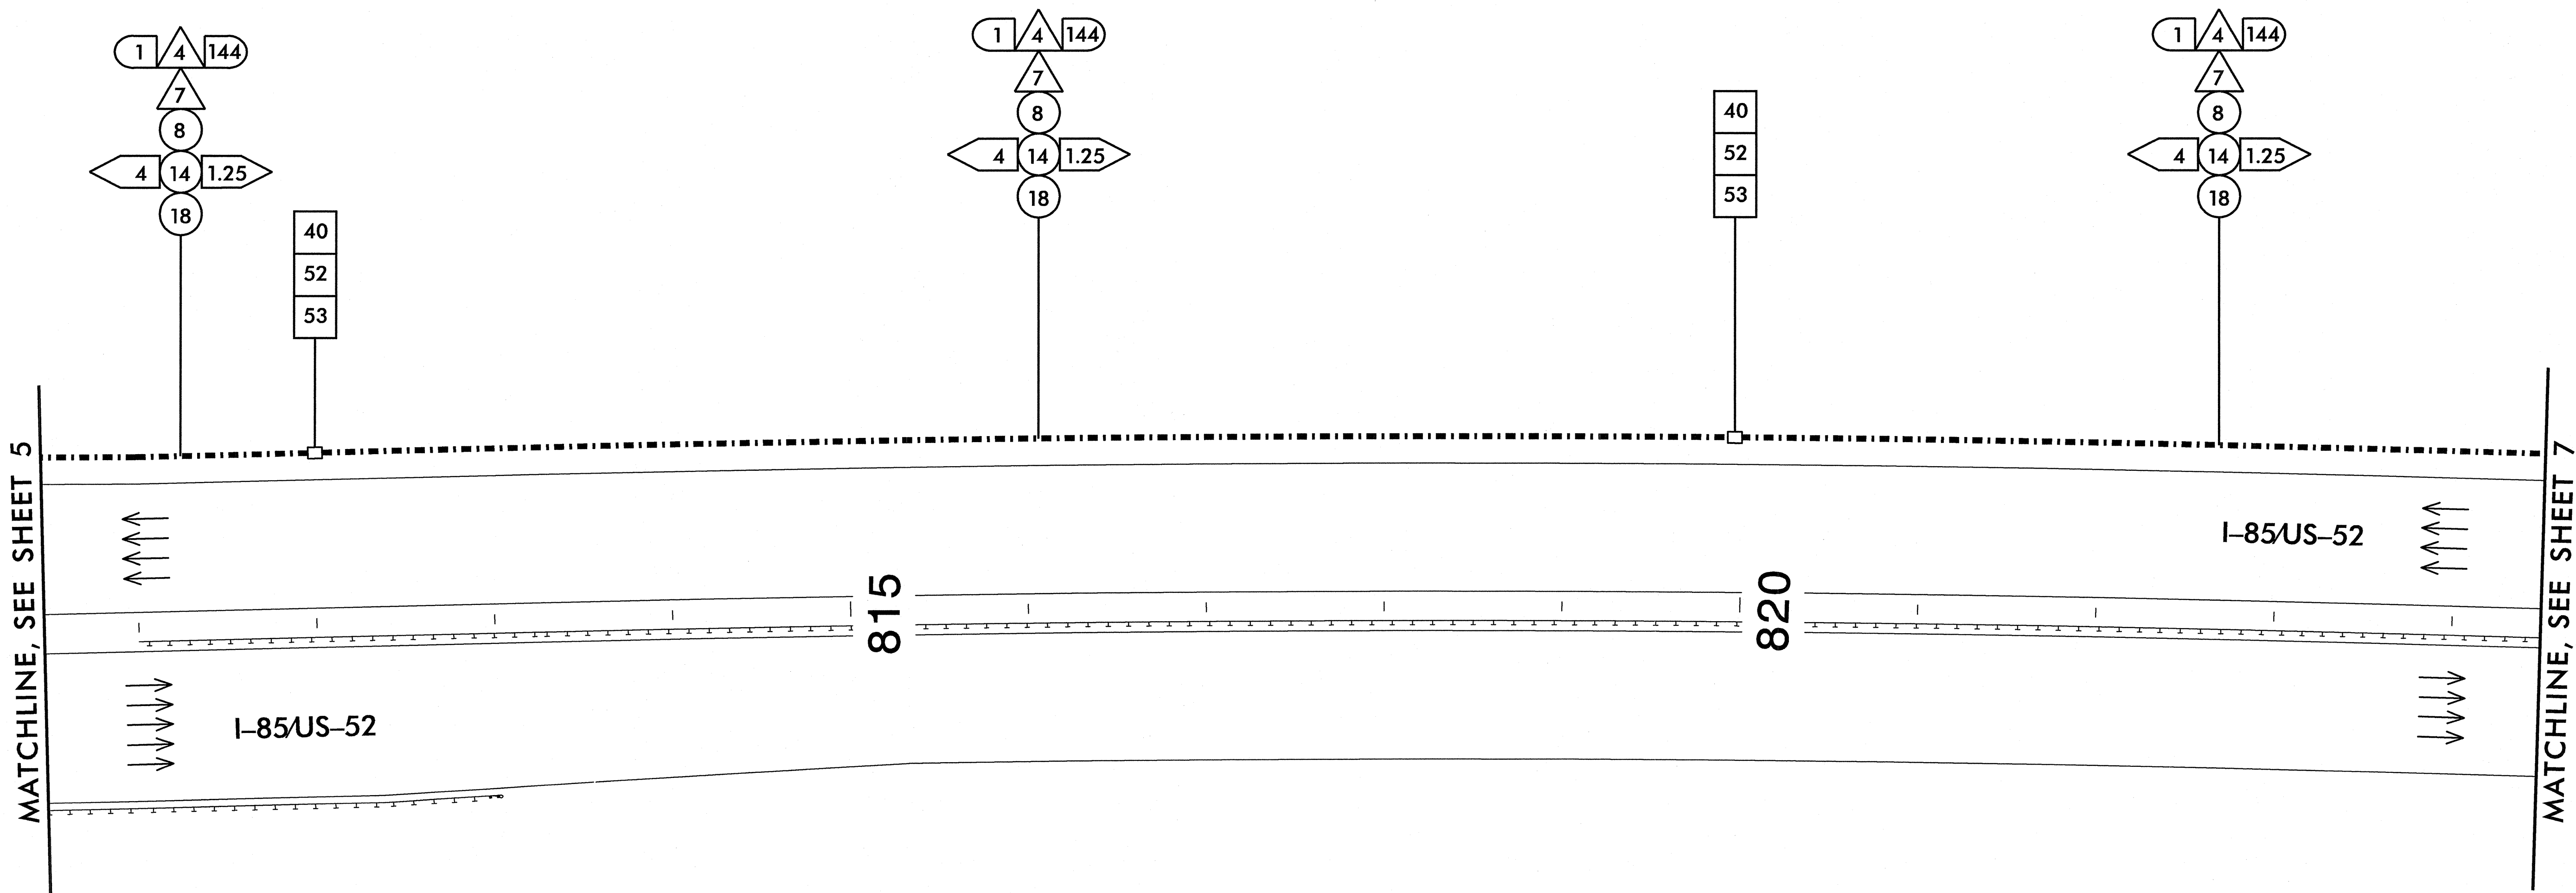


K:\WAL\TPTD\WAL\ITS\011036227_1-05 ITS\plan\sheet06.dgn 8/29/2013 8:30:11 AM jerry.cross


NOTE:
MAINTAIN A MINIMUM OF SIX (6) FEET FROM THE
EDGE OF PAVEMENT WHEN TRENCHING PARALLEL TO
THE ROADWAY

PLANS PREPARED IN THE OFFICE OF:



Kimley-Horn
and Associates, Inc.
NC License #F-0102
P.O. Box 33068
Raleigh, NC 27636
(919) 677-2000

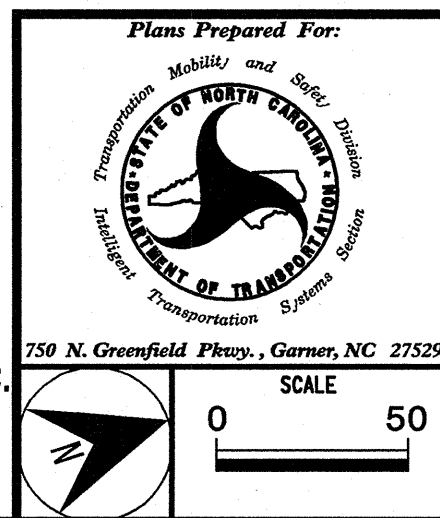

I-85 INTELLIGENT TRANSPORTATION SYSTEM CABLE ROUTING PLAN			
DIVISION 09		ROWAN/DAVIDSON COUNTIES	
PLAN DATE:	AUGUST 2013	REVIEWED BY:	
PREPARED BY:	J. CROSS	REVIEWED BY:	K. SMITH
REVISIONS		INIT.	DATE

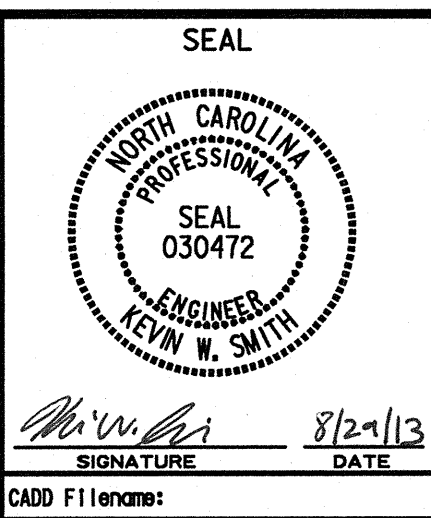

CCTV-1 GPS COORDINATES
35.708504, -80.396658

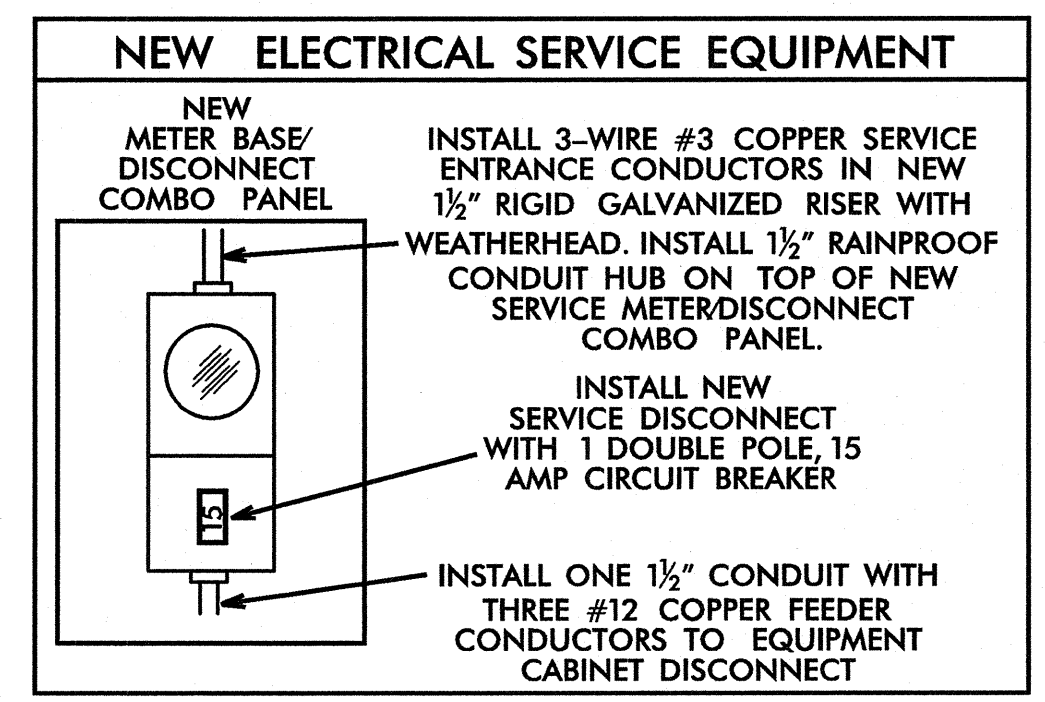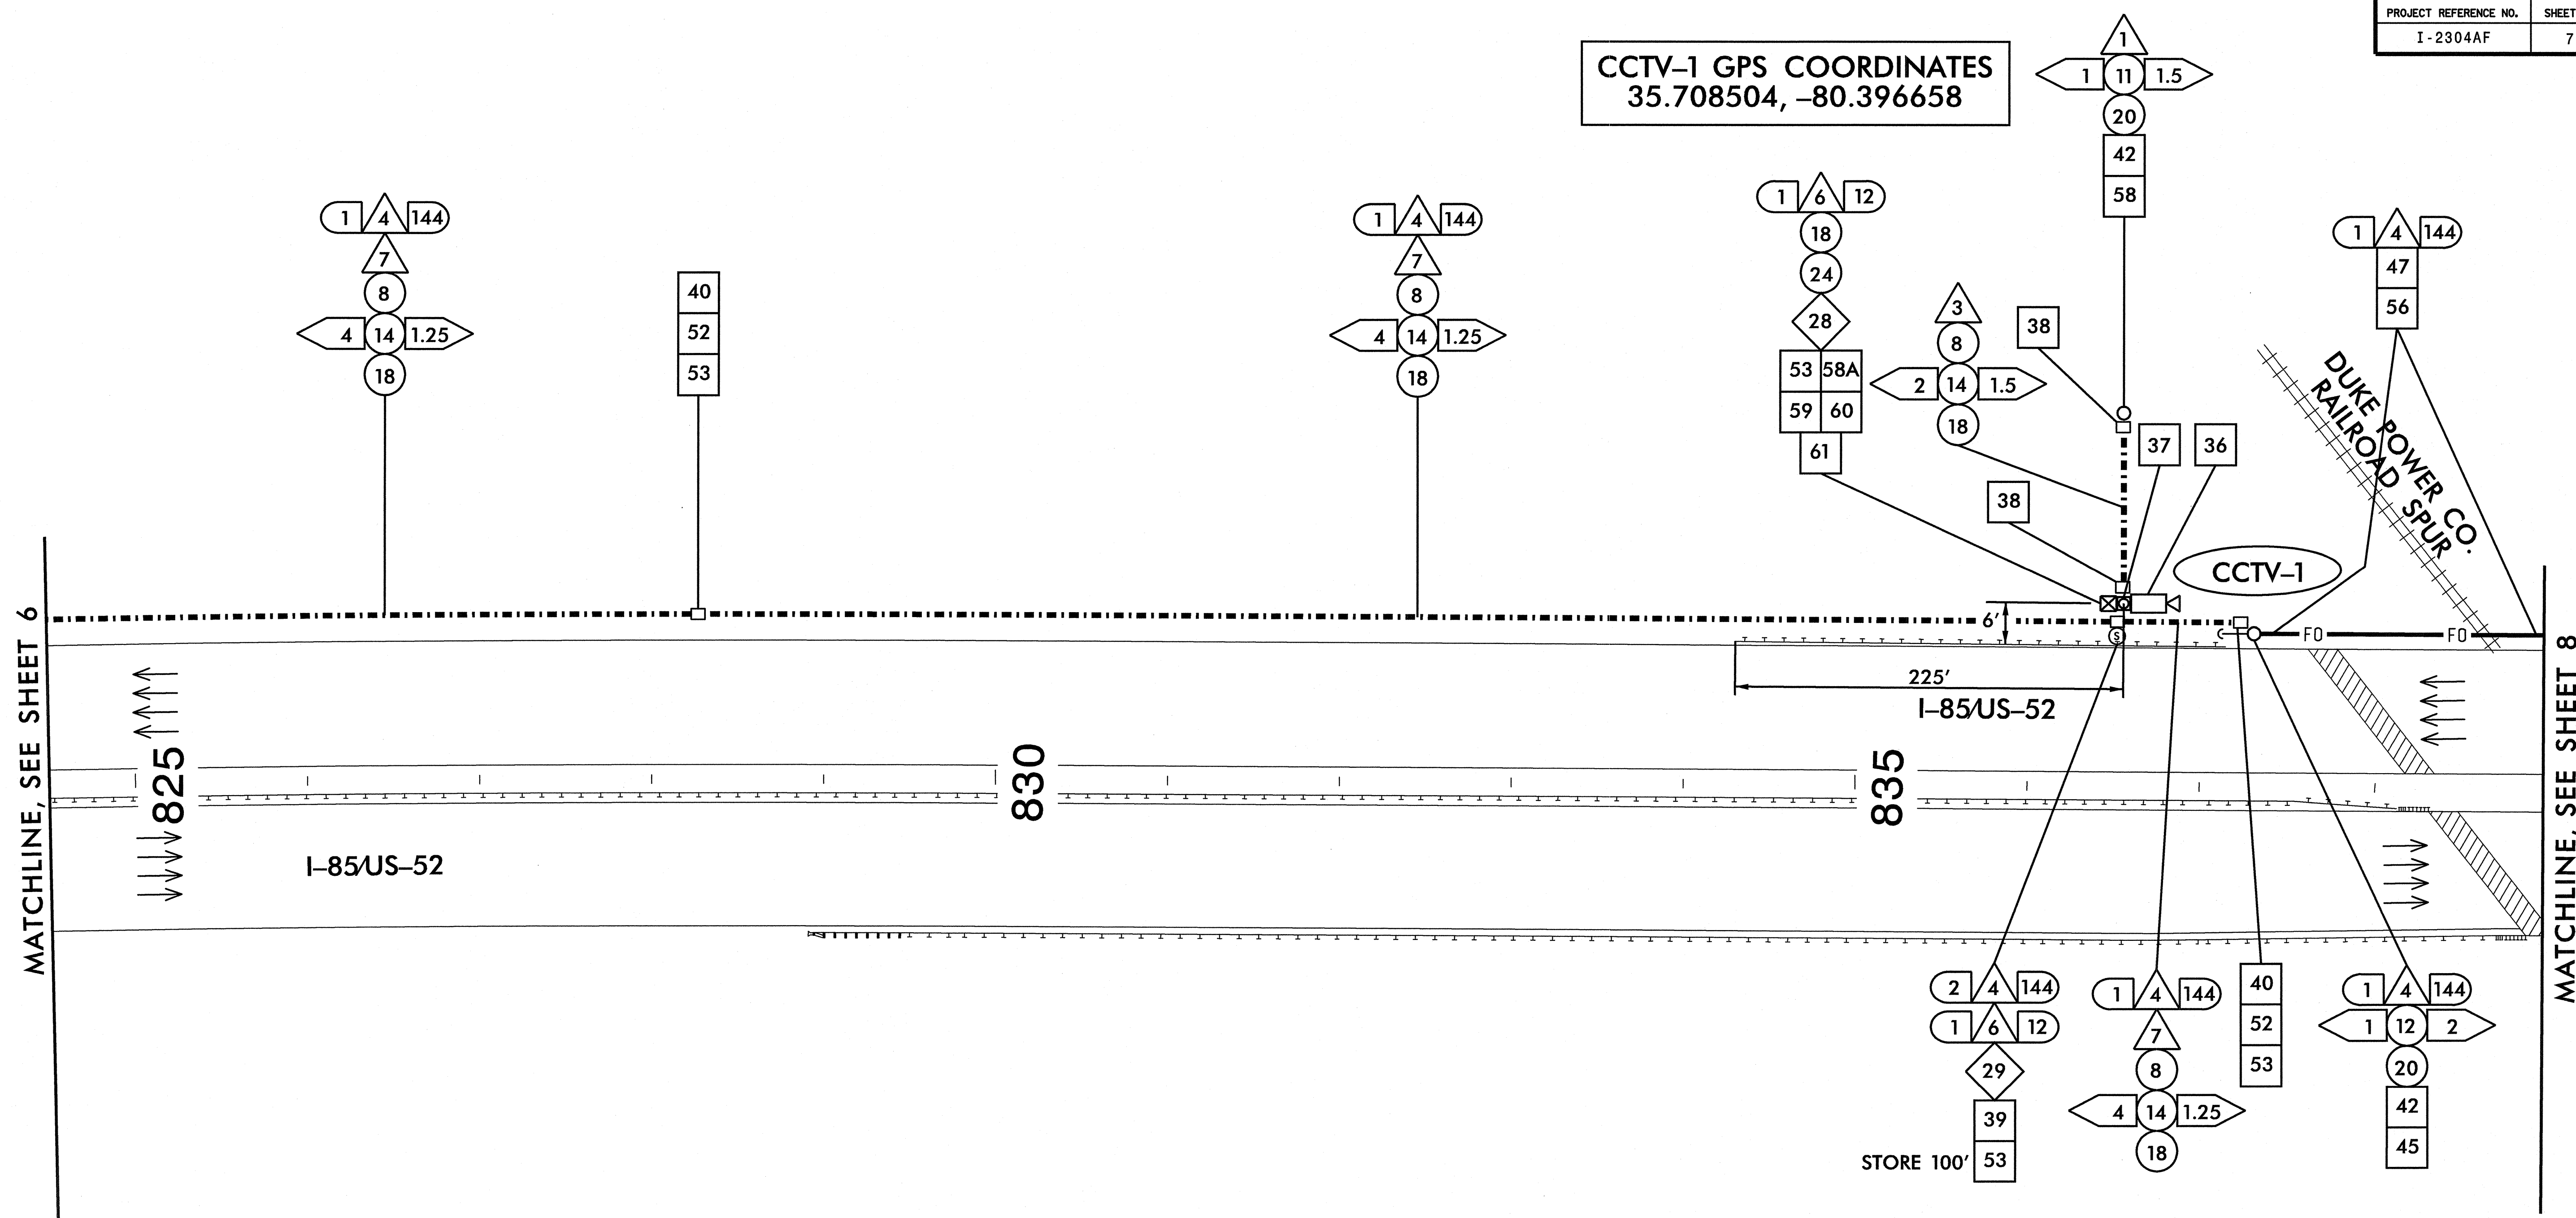


- NOTES:
1. MAINTAIN A MINIMUM OF SIX (6) FEET FROM THE EDGE OF PAVEMENT WHEN TRENCHING PARALLEL TO THE ROADWAY.
 2. CONTACT THE ENGINEER TO VERIFY DEVICE LOCATION PRIOR TO CONSTRUCTION.
 3. MOUNT CCTV CAMERA 45' ABOVE GRADE.
 4. INSTALL NEW FIELD EQUIPMENT CABINET ON NEW CCTV POLE.
 5. INSTALL NEW GROUNDING SYSTEM AS SHOWN ON SHEET 2B AND AS DESCRIBED IN THE PROJECT SPECIAL PROVISIONS.
 6. CONTACT RANDY DAUGHTRY FROM DUKE ENERGY AT (704) 638-4037 TO OBTAIN POWER FOR ELECTRICAL SERVICE.


PLANS PREPARED IN THE OFFICE OF:


Kimley-Horn and Associates, Inc.

NC License #F-0102
P.O. Box 33068
Raleigh, NC 27636
(919) 677-2000

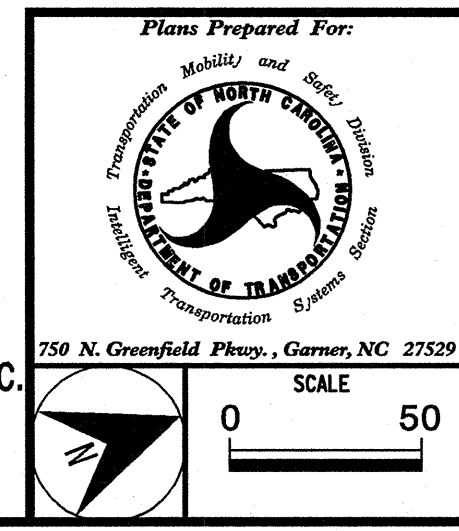

I-85 INTELLIGENT TRANSPORTATION SYSTEM CABLE ROUTING PLAN			
DIVISION 09		ROWAN/DAVIDSON COUNTIES	
PLAN DATE:	AUGUST 2013	REVIEWED BY:	
PREPARED BY:	J. CROSS	REVIEWED BY:	K. SMITH
REVISIONS	INIT.	DATE	

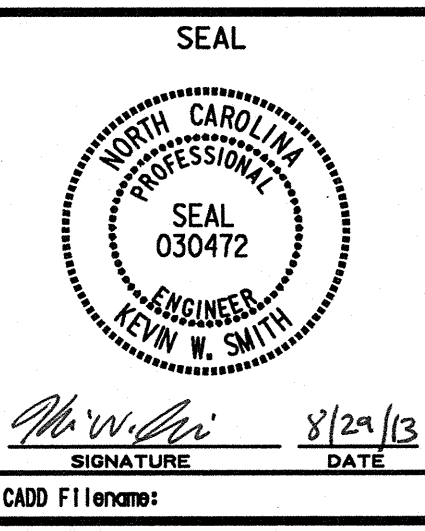

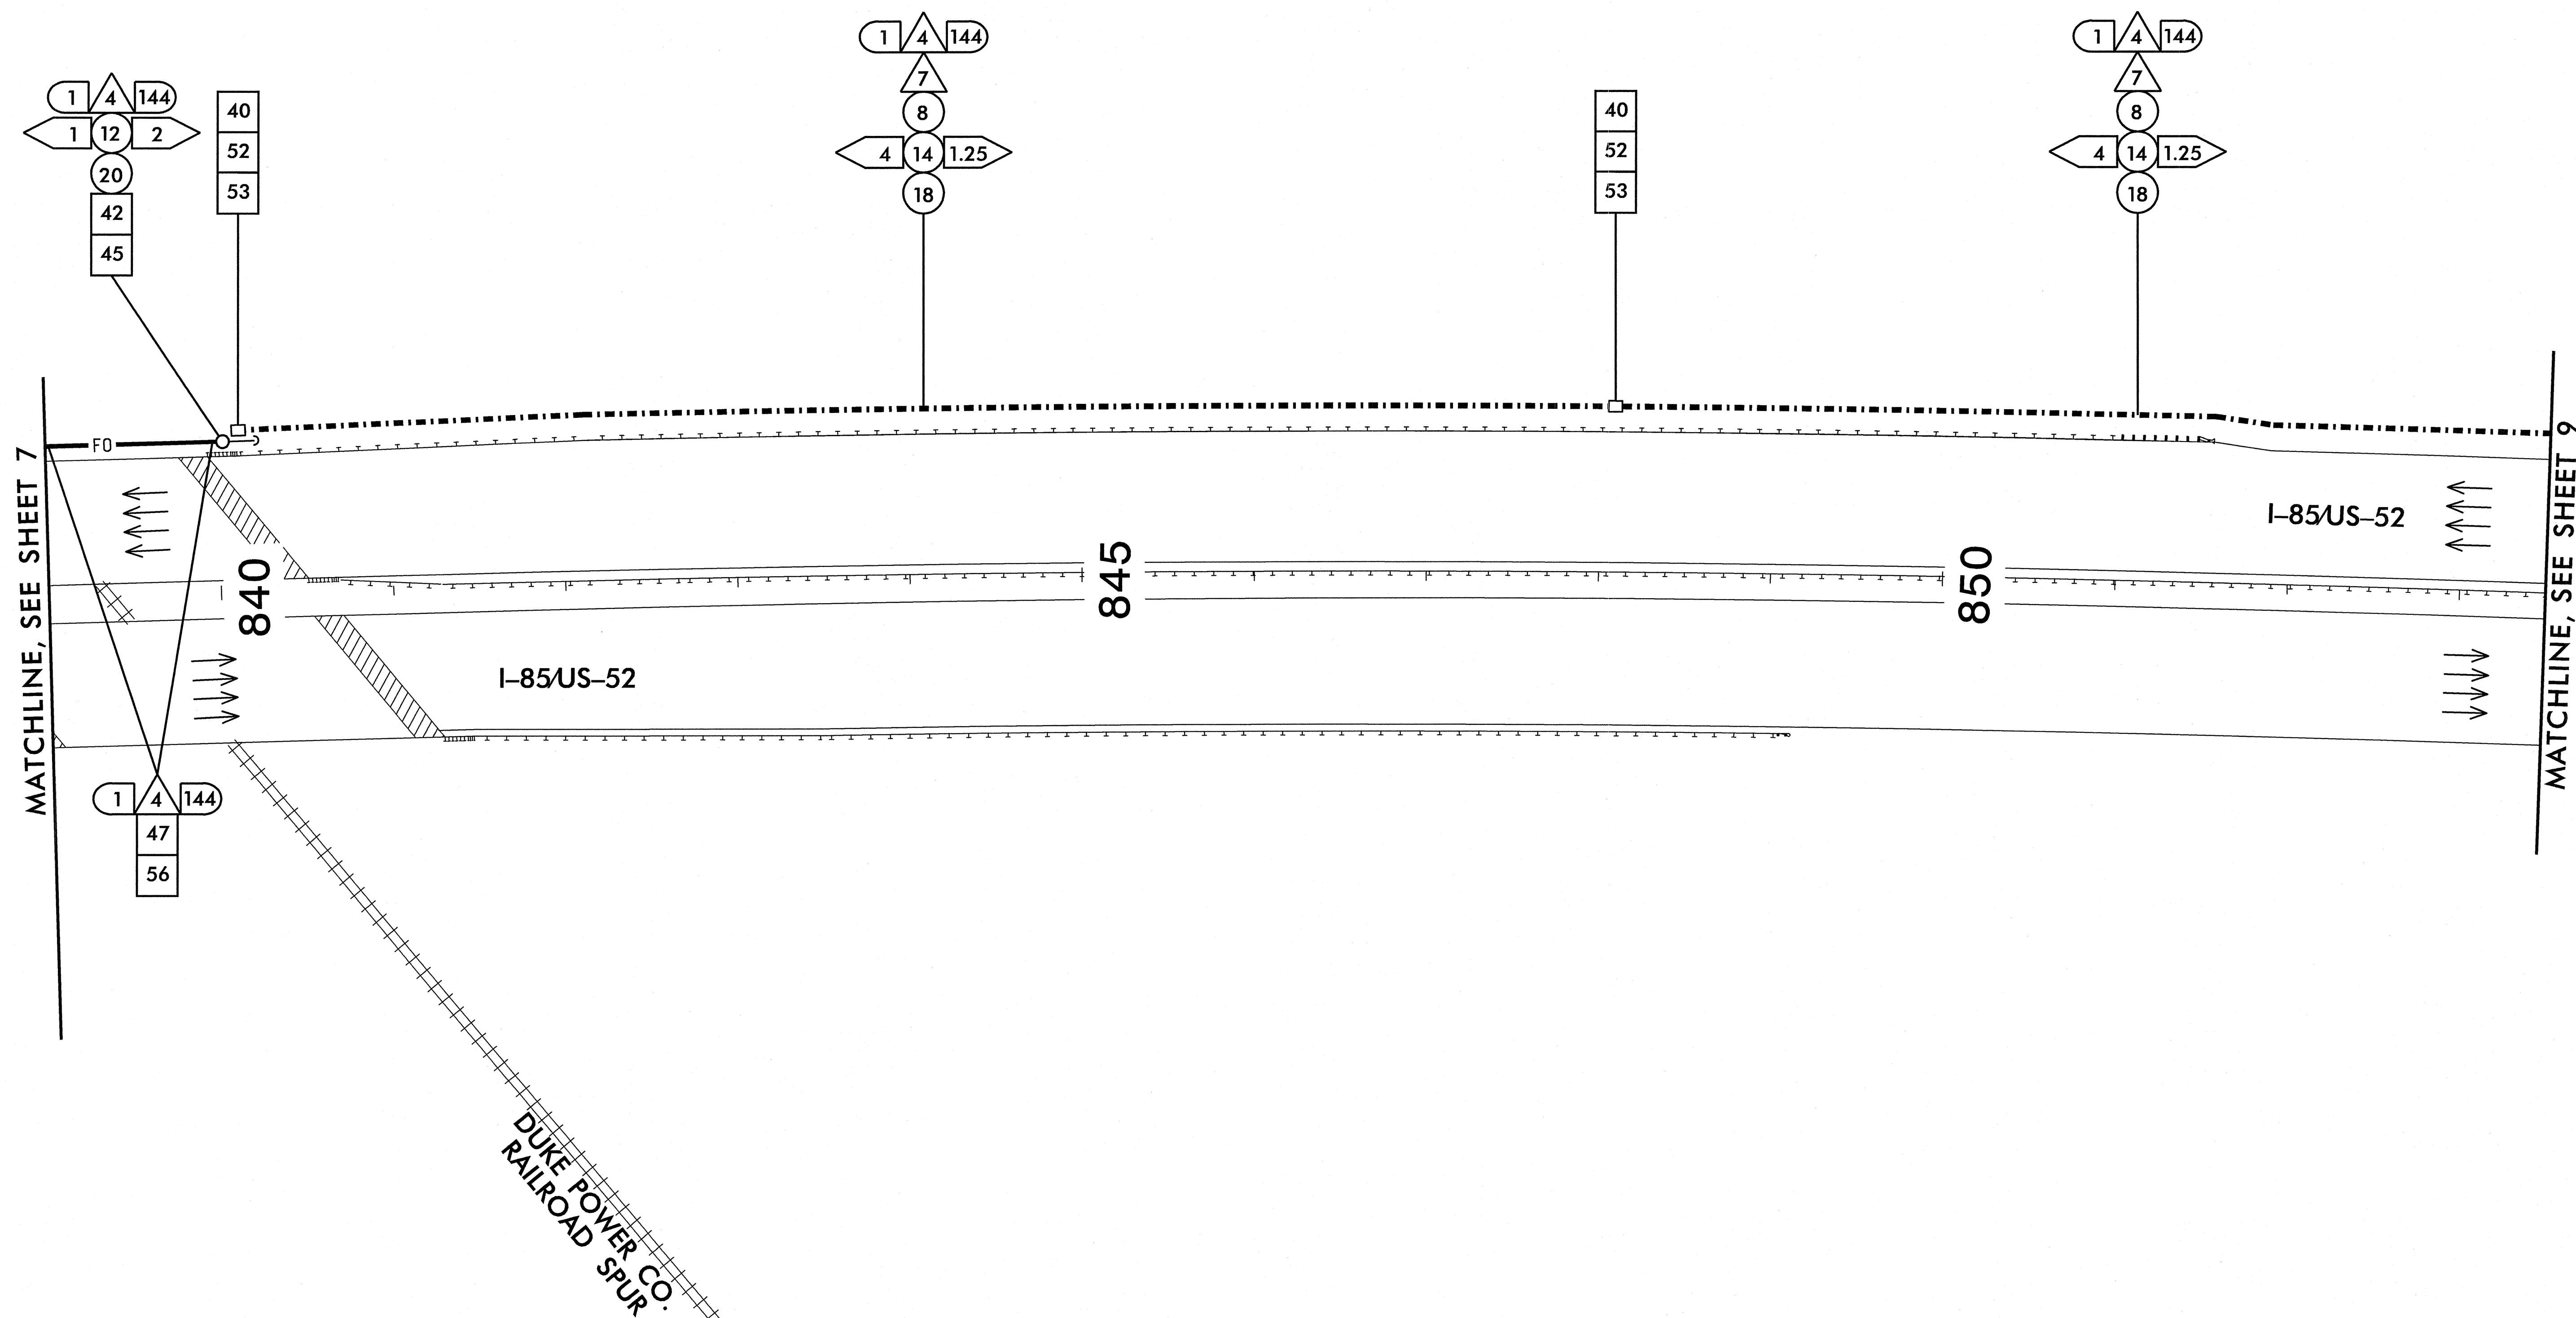


NOTE:
MAINTAIN A MINIMUM OF SIX (6) FEET FROM THE
EDGE OF PAVEMENT WHEN TRENCHING PARALLEL TO
THE ROADWAY

PLANS PREPARED IN THE OFFICE OF:



**Kimley-Horn
and Associates, Inc.**
NC License #F-0102
P.O. Box 33068
Raleigh, NC 27636
(919) 677-2000

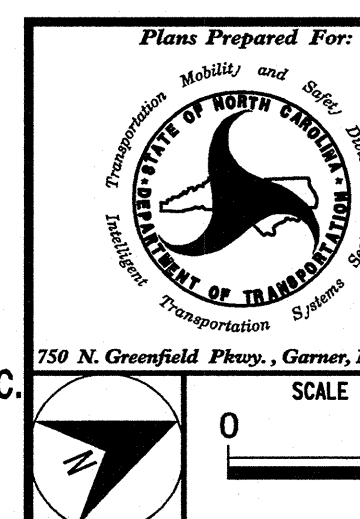

I-85 INTELLIGENT TRANSPORTATION SYSTEM CABLE ROUTING PLAN

DIVISION 09 ROWAN/DAVIDSON COUNTIES

PLAN DATE:	AUGUST 2013	REVIEWED BY:
------------	-------------	--------------

7529	PREPARED BY: J. CROSS	REVIEWED BY: K. SMITH
------	-----------------------	-----------------------

	REVISIONS	INIT.	

50			
----	--	--	--

SEAL

NORTH CAROLINA
PROFESSIONAL
SEAL
030472
ENGINEER
KEVIN W. SMITH

Kevin W. Smith
SIGNATURE

8/2/2008
DATE



CADD Filename: _____

MATCHLINE, SEE SHEET 10

MATCHLINE, SEE SHEET 12

YADKIN RIVER

NORFOLK SOUTHERN RR

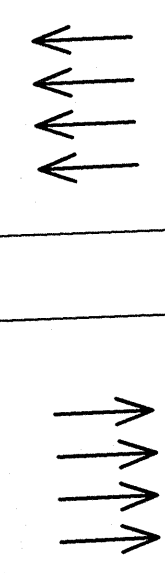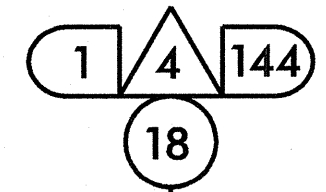


I-85/US-52

885

890

895


I-85/US-52

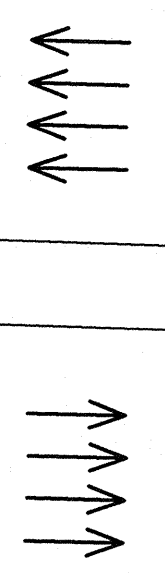


NOTE:
MAINTAIN A MINIMUM OF SIX (6) FEET FROM THE
EDGE OF PAVEMENT WHEN TRENCHING PARALLEL TO
THE ROADWAY

PLANS PREPARED IN THE OFFICE OF:

Kimley-Horn
and Associates, Inc.
NC License #F-0102
P.O. Box 33068
Raleigh, NC 27636
(919) 677-2000

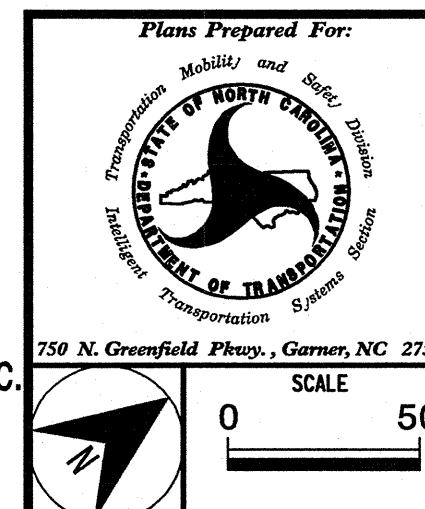


I-85 INTELLIGENT TRANSPORTATION SYSTEM CABLE ROUTING PLAN			
DIVISION 09		ROWAN/DAVIDSON COUNTIES	
PLAN DATE:	AUGUST 2013	REVIEWED BY:	
PREPARED BY:	J. CROSS	REVIEWED BY:	K. SMITH
REVISIONS		INIT.	DATE

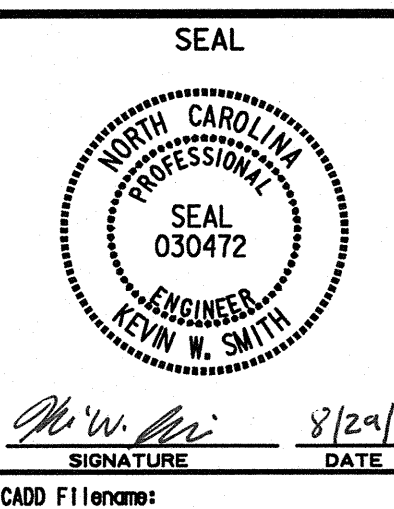


SIGNATURE: *Kevin W. Smith* DATE: 8/29/13
CADD Filename:

CCTV-2 GPS COORDINATES
35.725422, -80.384752

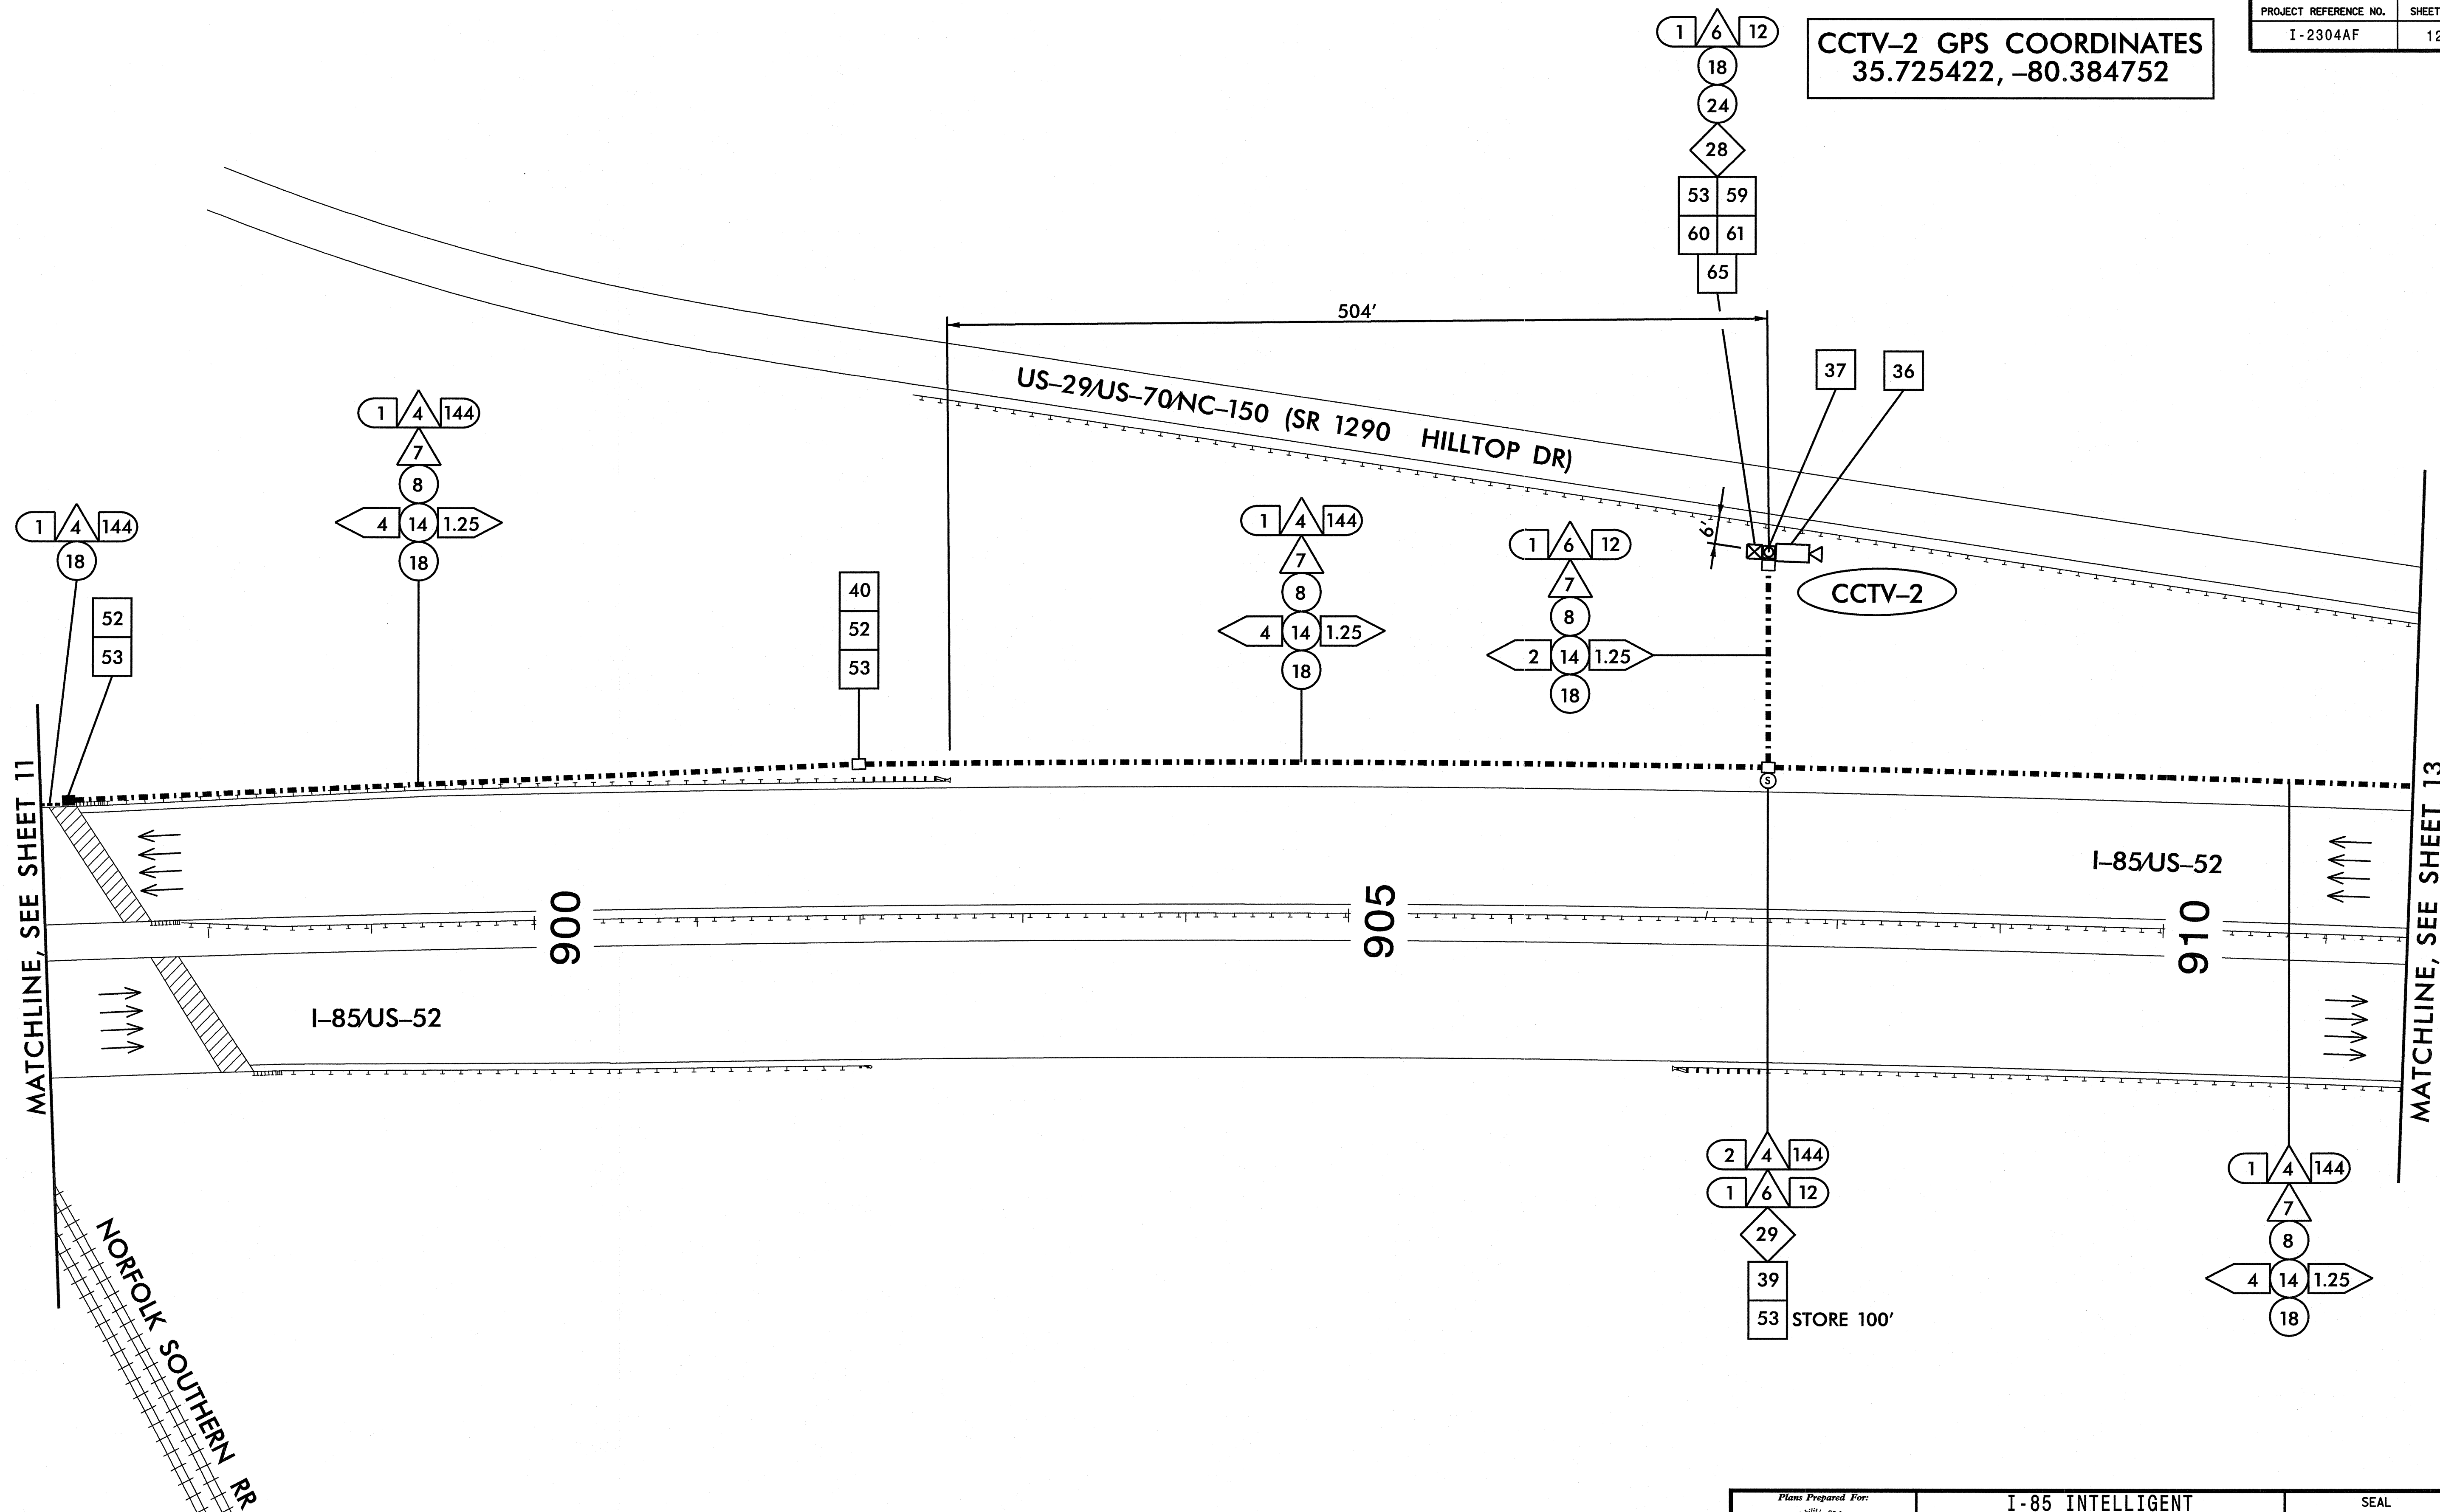



- NOTES:
1. MAINTAIN A MINIMUM OF SIX (6) FEET FROM THE EDGE OF PAVEMENT WHEN TRENCHING PARALLEL TO THE ROADWAY.
 2. CONTACT THE ENGINEER TO VERIFY DEVICE LOCATION PRIOR TO CONSTRUCTION.
 3. MOUNT CCTV CAMERA 35' ABOVE GRADE.
 4. INSTALL NEW FIELD EQUIPMENT CABINET ON NEW CCTV POLE.
 5. INSTALL NEW GROUNDING SYSTEM AS SHOWN ON SHEET 2C AND AS DESCRIBED IN THE PROJECT SPECIAL PROVISIONS.

PLANS PREPARED IN THE OFFICE OF:
**Kimley-Horn
and Associates, Inc.**
NC License #F-0102
P.O. Box 33068
Raleigh, NC 27636
(919) 671-2000

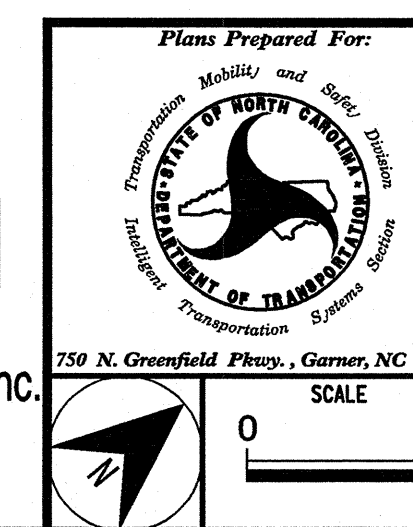

I-85 INTELLIGENT TRANSPORTATION SYSTEM CABLE ROUTING PLAN			
DIVISION 09		ROWAN/DAVIDSON COUNTIES	
PLAN DATE:	AUGUST 2013	REVIEWED BY:	
PREPARED BY:	J. CROSS	REVIEWED BY:	K. SMITH
REVISIONS		INIT.	DATE

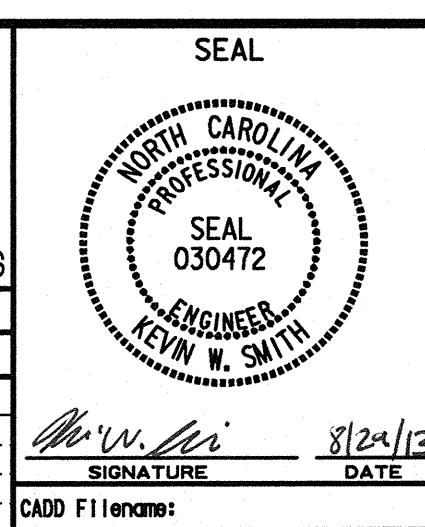

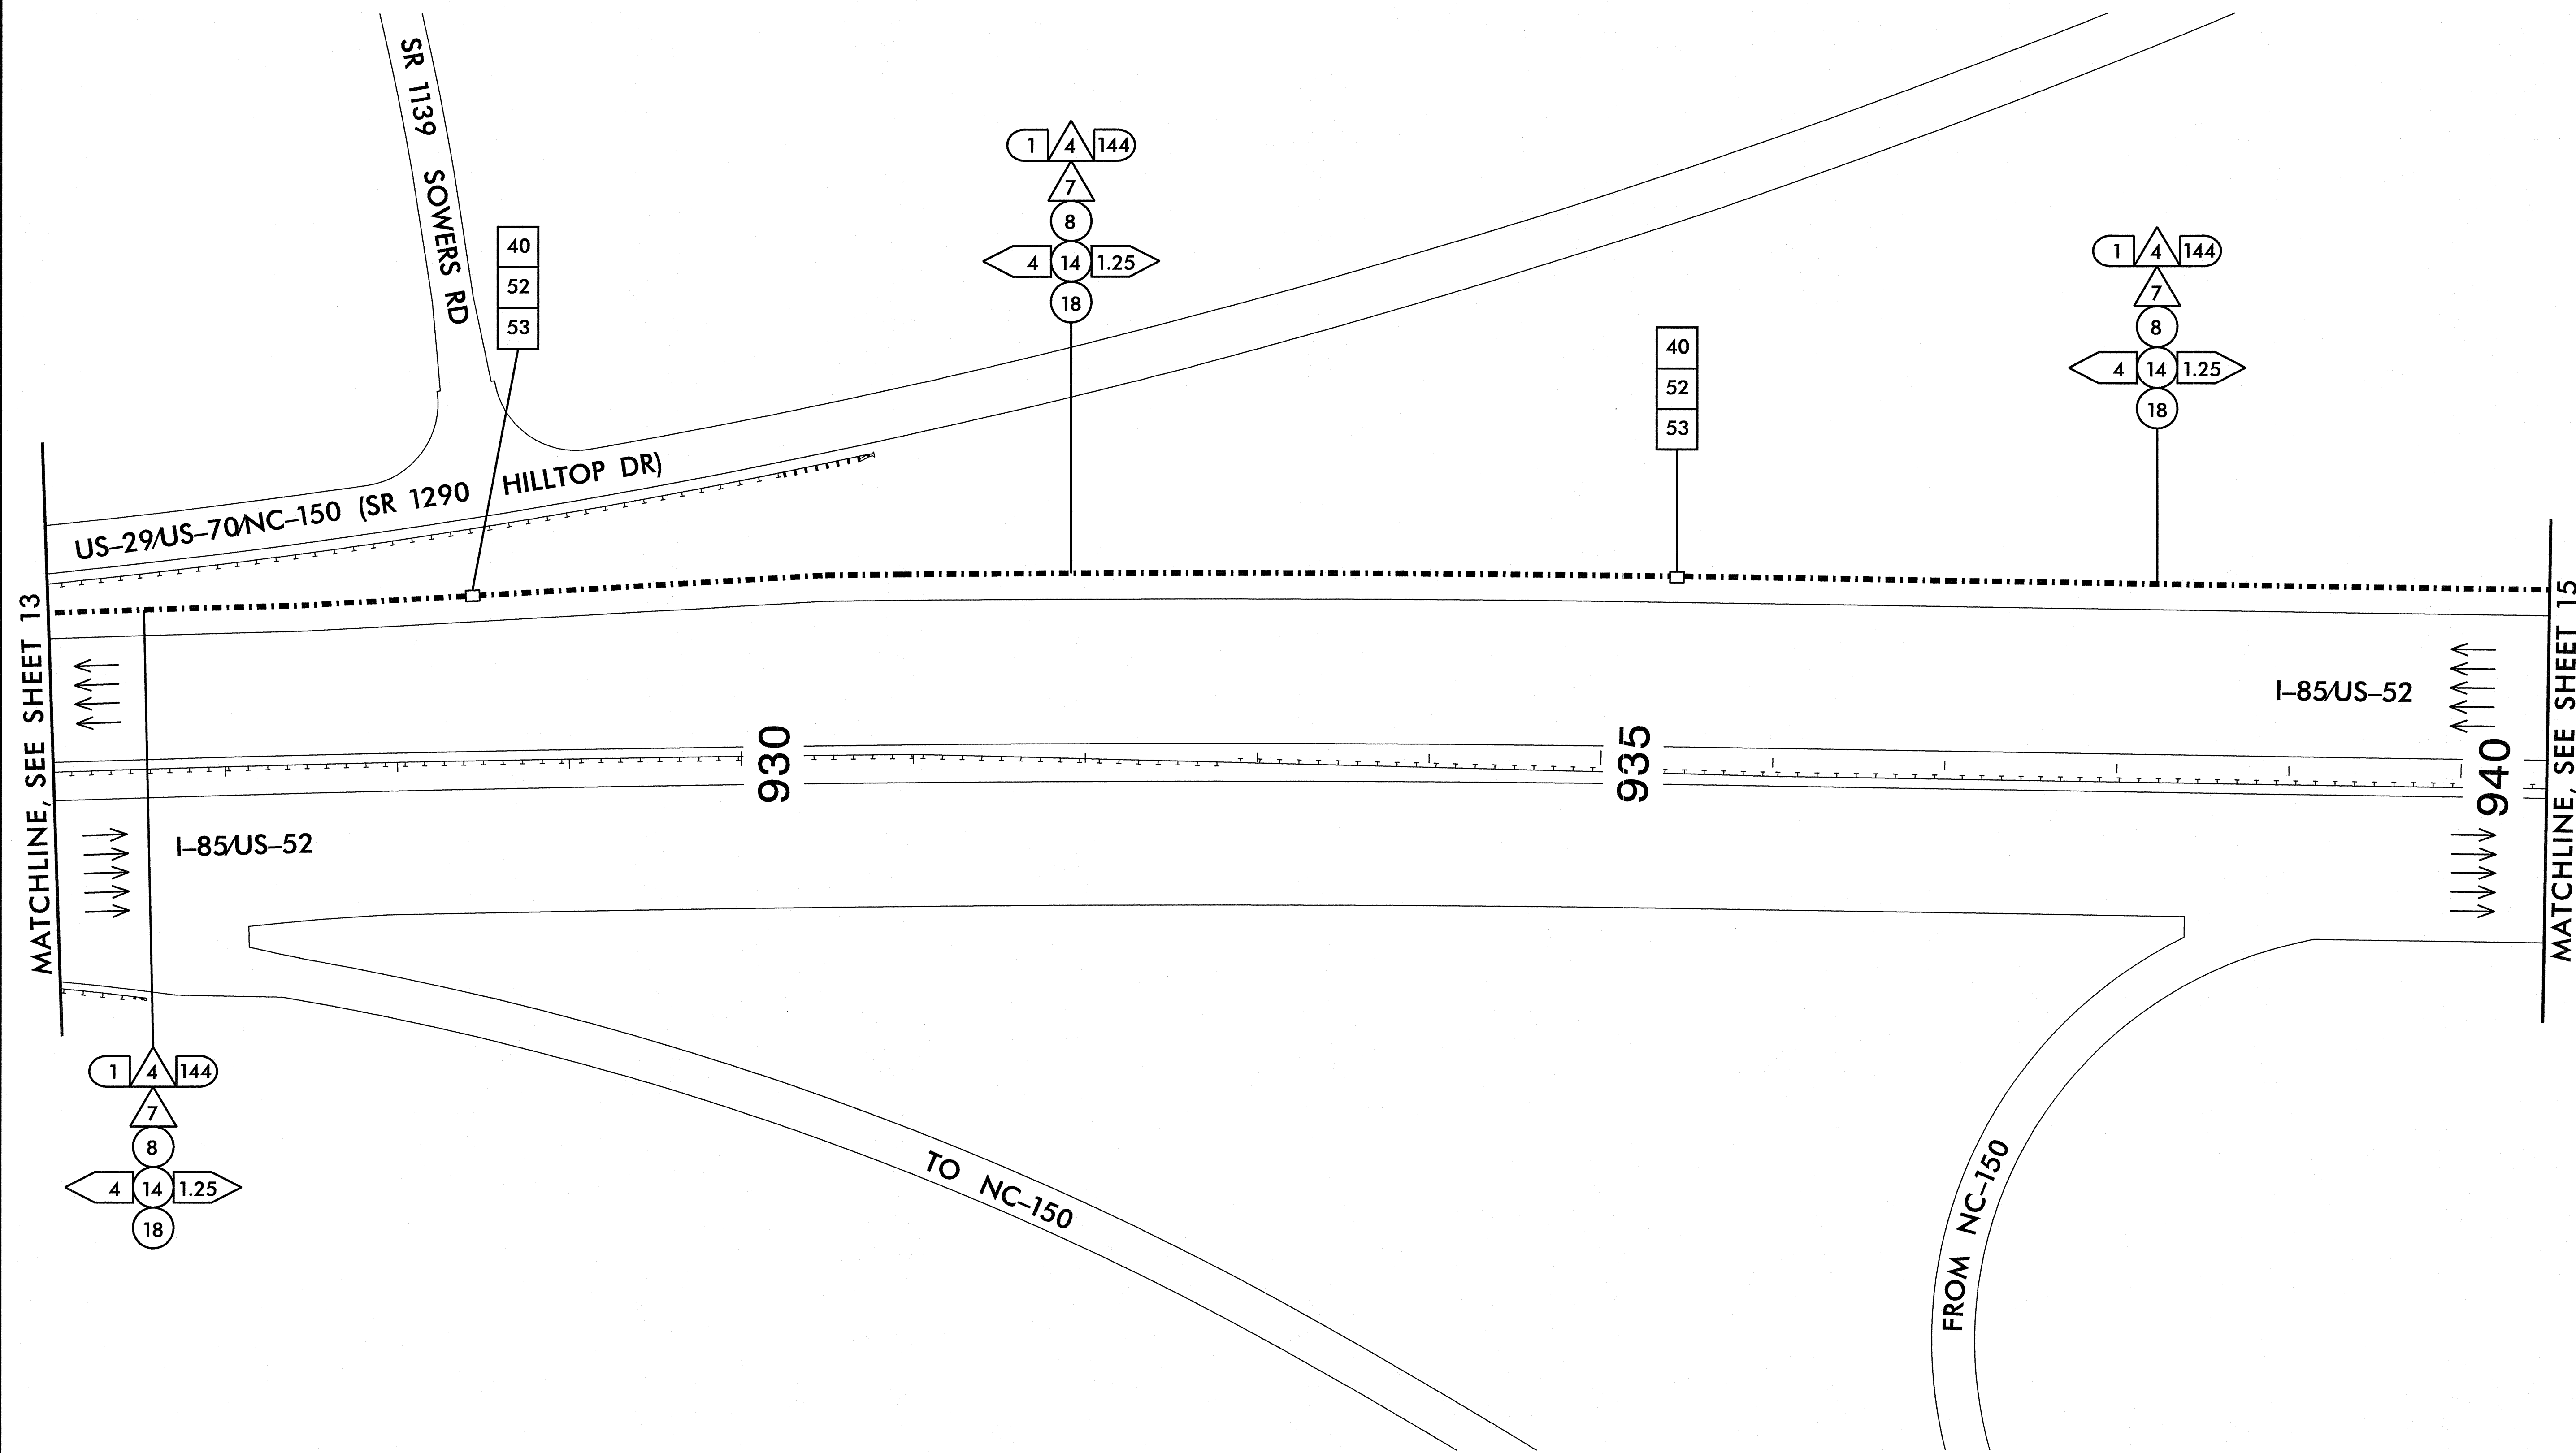


8/29/2013 8:31:18 AM jerry.cross K:\MAL_TOTD\MAL_TOTD\ITS\01036227_1-35 ITS\PI\0808114.dgn

NOTE:
MAINTAIN A MINIMUM OF SIX (6) FEET FROM THE
EDGE OF PAVEMENT WHEN TRENCHING PARALLEL TO
THE ROADWAY

PLANS PREPARED IN THE OFFICE OF:


Kimley-Horn
and Associates, Inc.
NC License #F-0102
P.O. Box 33068
Raleigh, NC 27636
(919) 677-2000

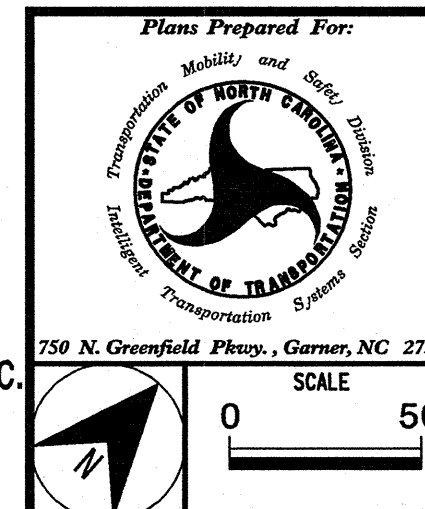


I-85 INTELLIGENT TRANSPORTATION SYSTEM CABLE ROUTING PLAN			
DIVISION 09		ROWAN/DAVIDSON COUNTIES	
PLAN DATE:	AUGUST 2013	REVIEWED BY:	
PREPARED BY:	J. CROSS	REVIEWED BY:	K. SMITH
REVISIONS		INIT.	DATE

SEAL

SIGNATURE: *Kevin W. Smith* DATE: 8/29/13
CADD Filename:

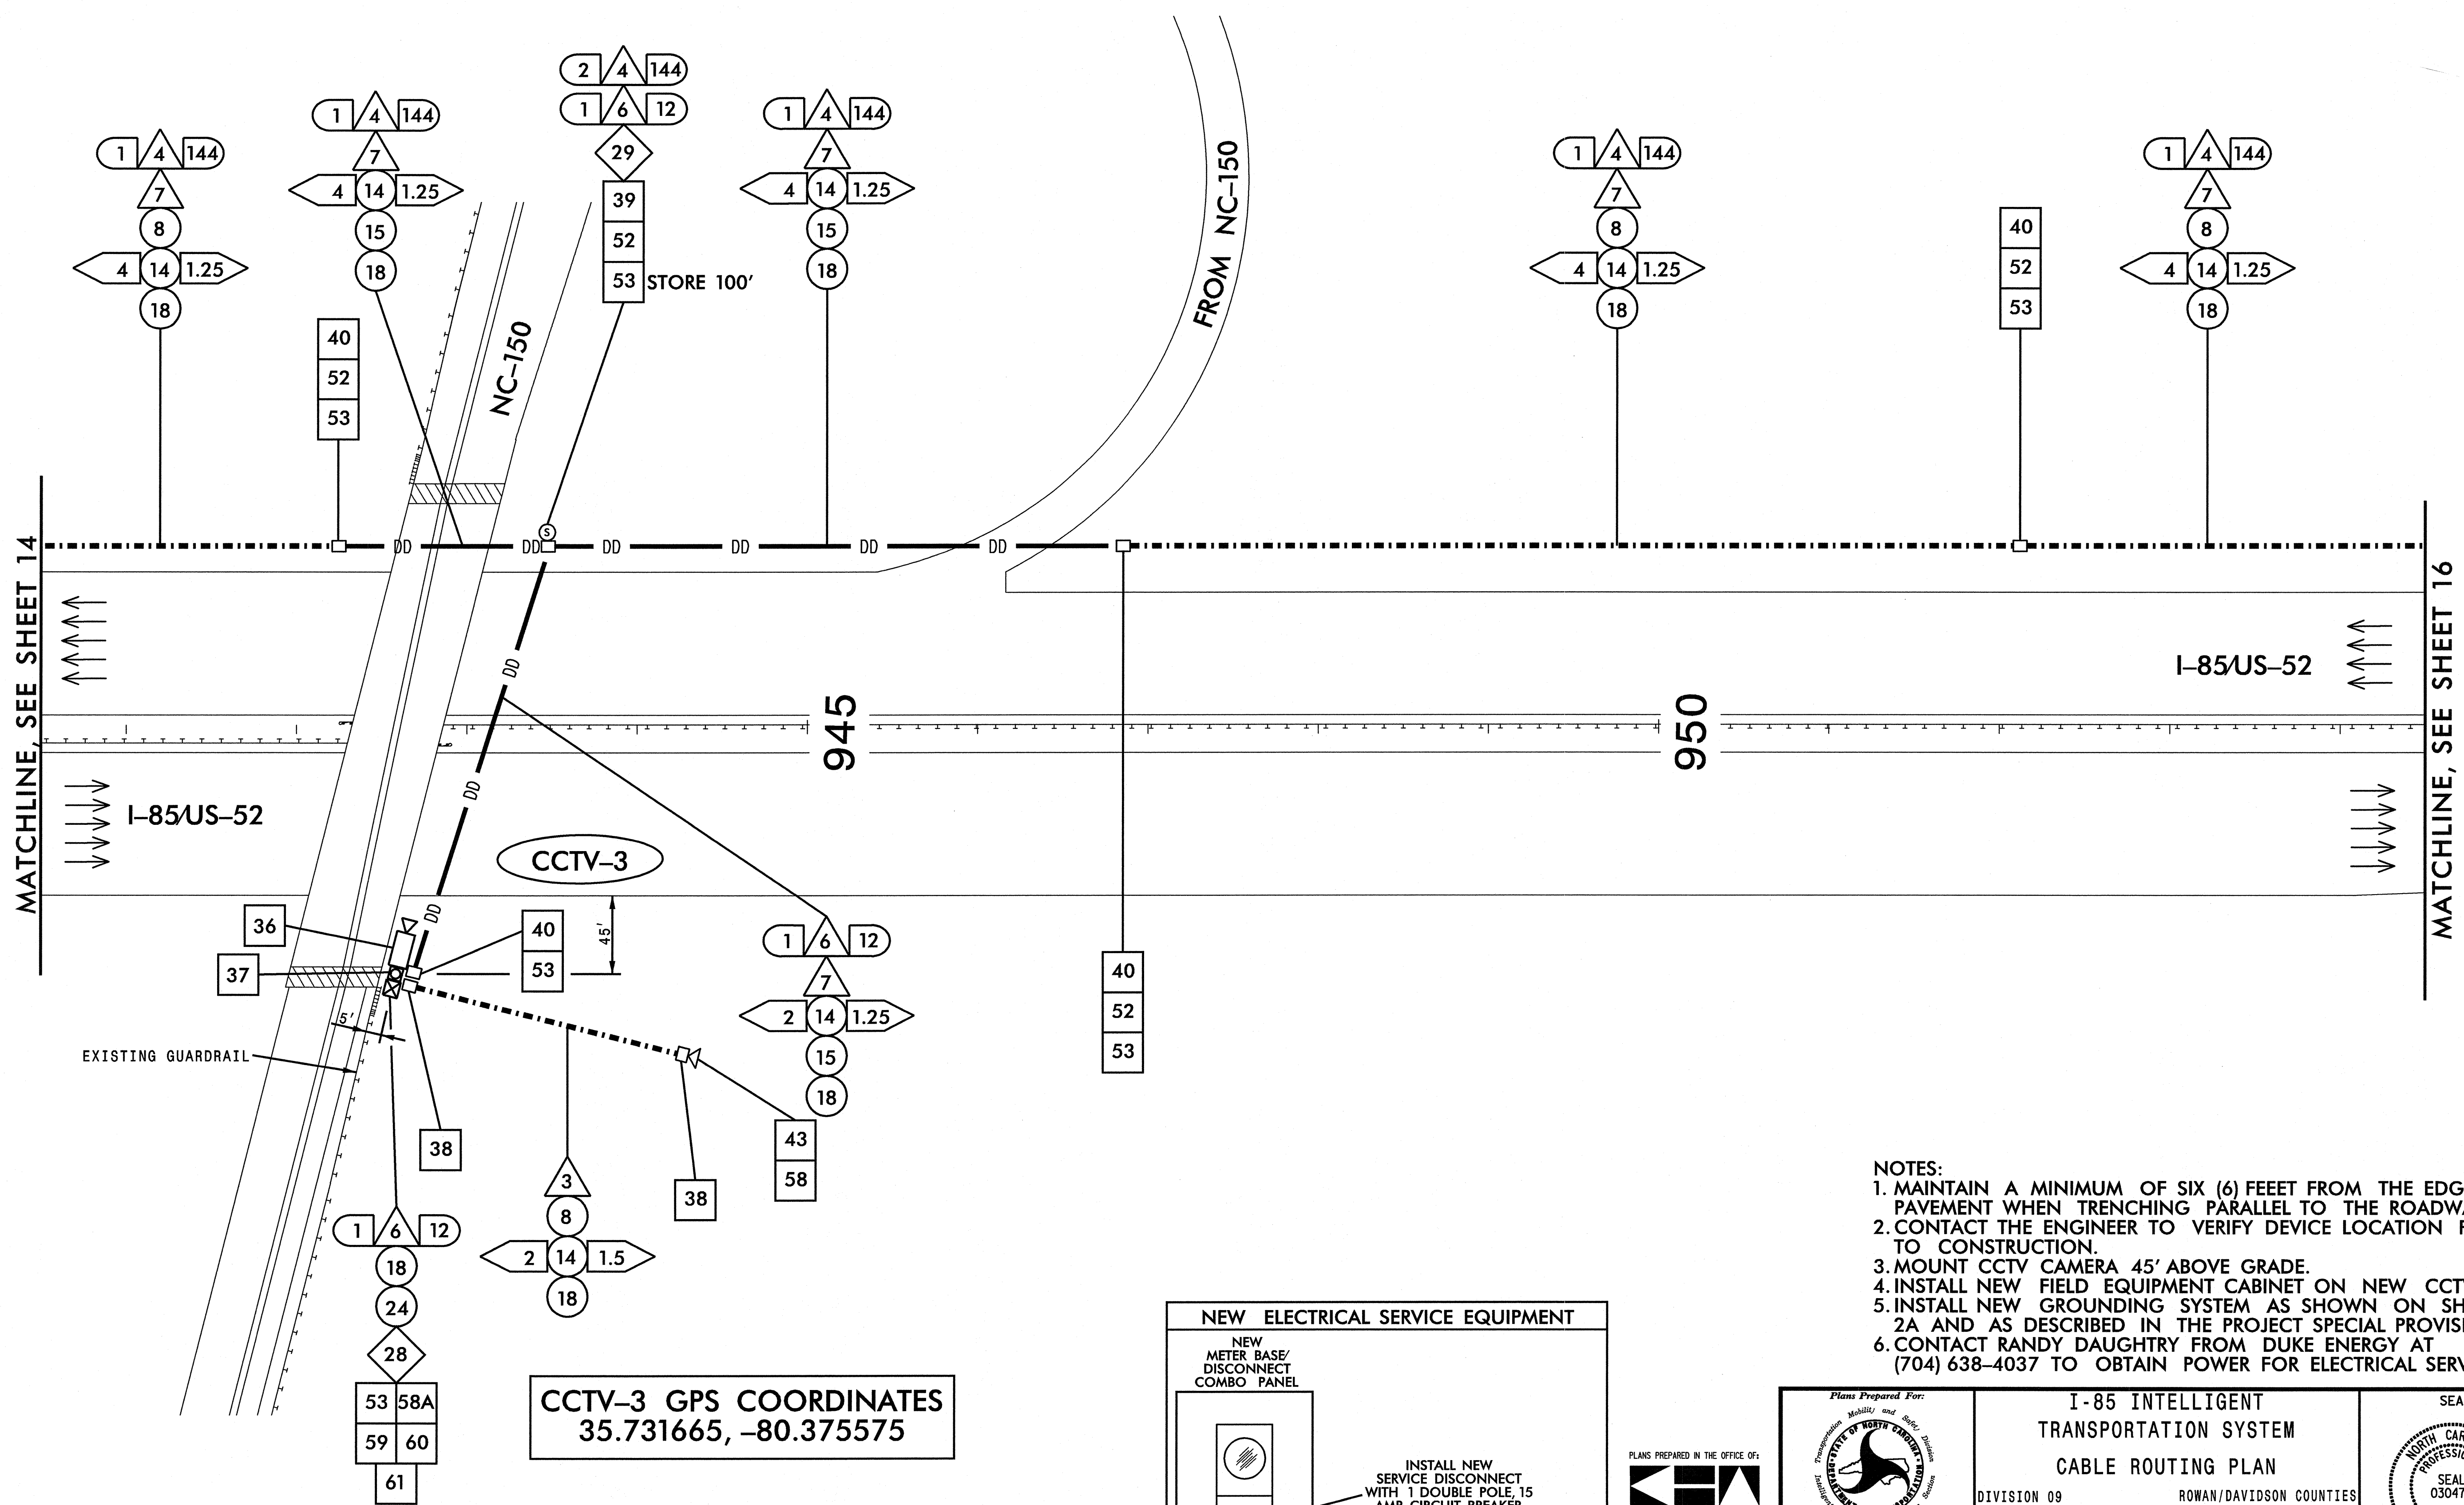

- NOTES:
1. MAINTAIN A MINIMUM OF SIX (6) FEET FROM THE EDGE OF PAVEMENT WHEN TRENCHING PARALLEL TO THE ROADWAY.
 2. CONTACT THE ENGINEER TO VERIFY DEVICE LOCATION PRIOR TO CONSTRUCTION.
 3. MOUNT CCTV CAMERA 45' ABOVE GRADE.
 4. INSTALL NEW FIELD EQUIPMENT CABINET ON NEW CCTV POLE.
 5. INSTALL NEW GROUNDING SYSTEM AS SHOWN ON SHEET 2A AND AS DESCRIBED IN THE PROJECT SPECIAL PROVISIONS.
 6. CONTACT RANDY DAUGHTRY FROM DUKE ENERGY AT (704) 638-4037 TO OBTAIN POWER FOR ELECTRICAL SERVICE.

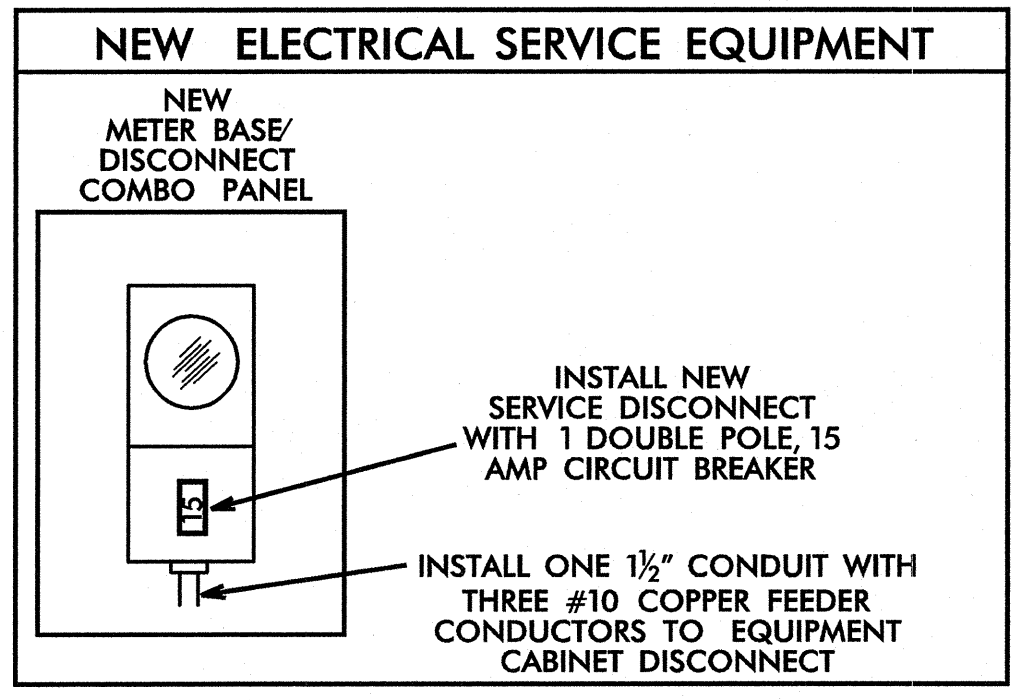

PLANS PREPARED IN THE OFFICE OF:

Kimley-Horn and Associates, Inc.

NC License #F-0102
P.O. Box 33068
Raleigh, NC 27636
(919) 671-2000




I-85 INTELLIGENT TRANSPORTATION SYSTEM CABLE ROUTING PLAN			
DIVISION 09		ROWAN/DAVIDSON COUNTIES	
PLAN DATE:	AUGUST 2013	REVIEWED BY:	
PREPARED BY:	J. CROSS	REVIEWED BY:	K. SMITH
REVISIONS		INIT.	DATE

SEAL


KEVIN W. SMITH
NORTH CAROLINA PROFESSIONAL ENGINEER
SEAL 030472

SIGNATURE: *Kevin W. Smith* DATE: 8/29/13

CADD Filename:

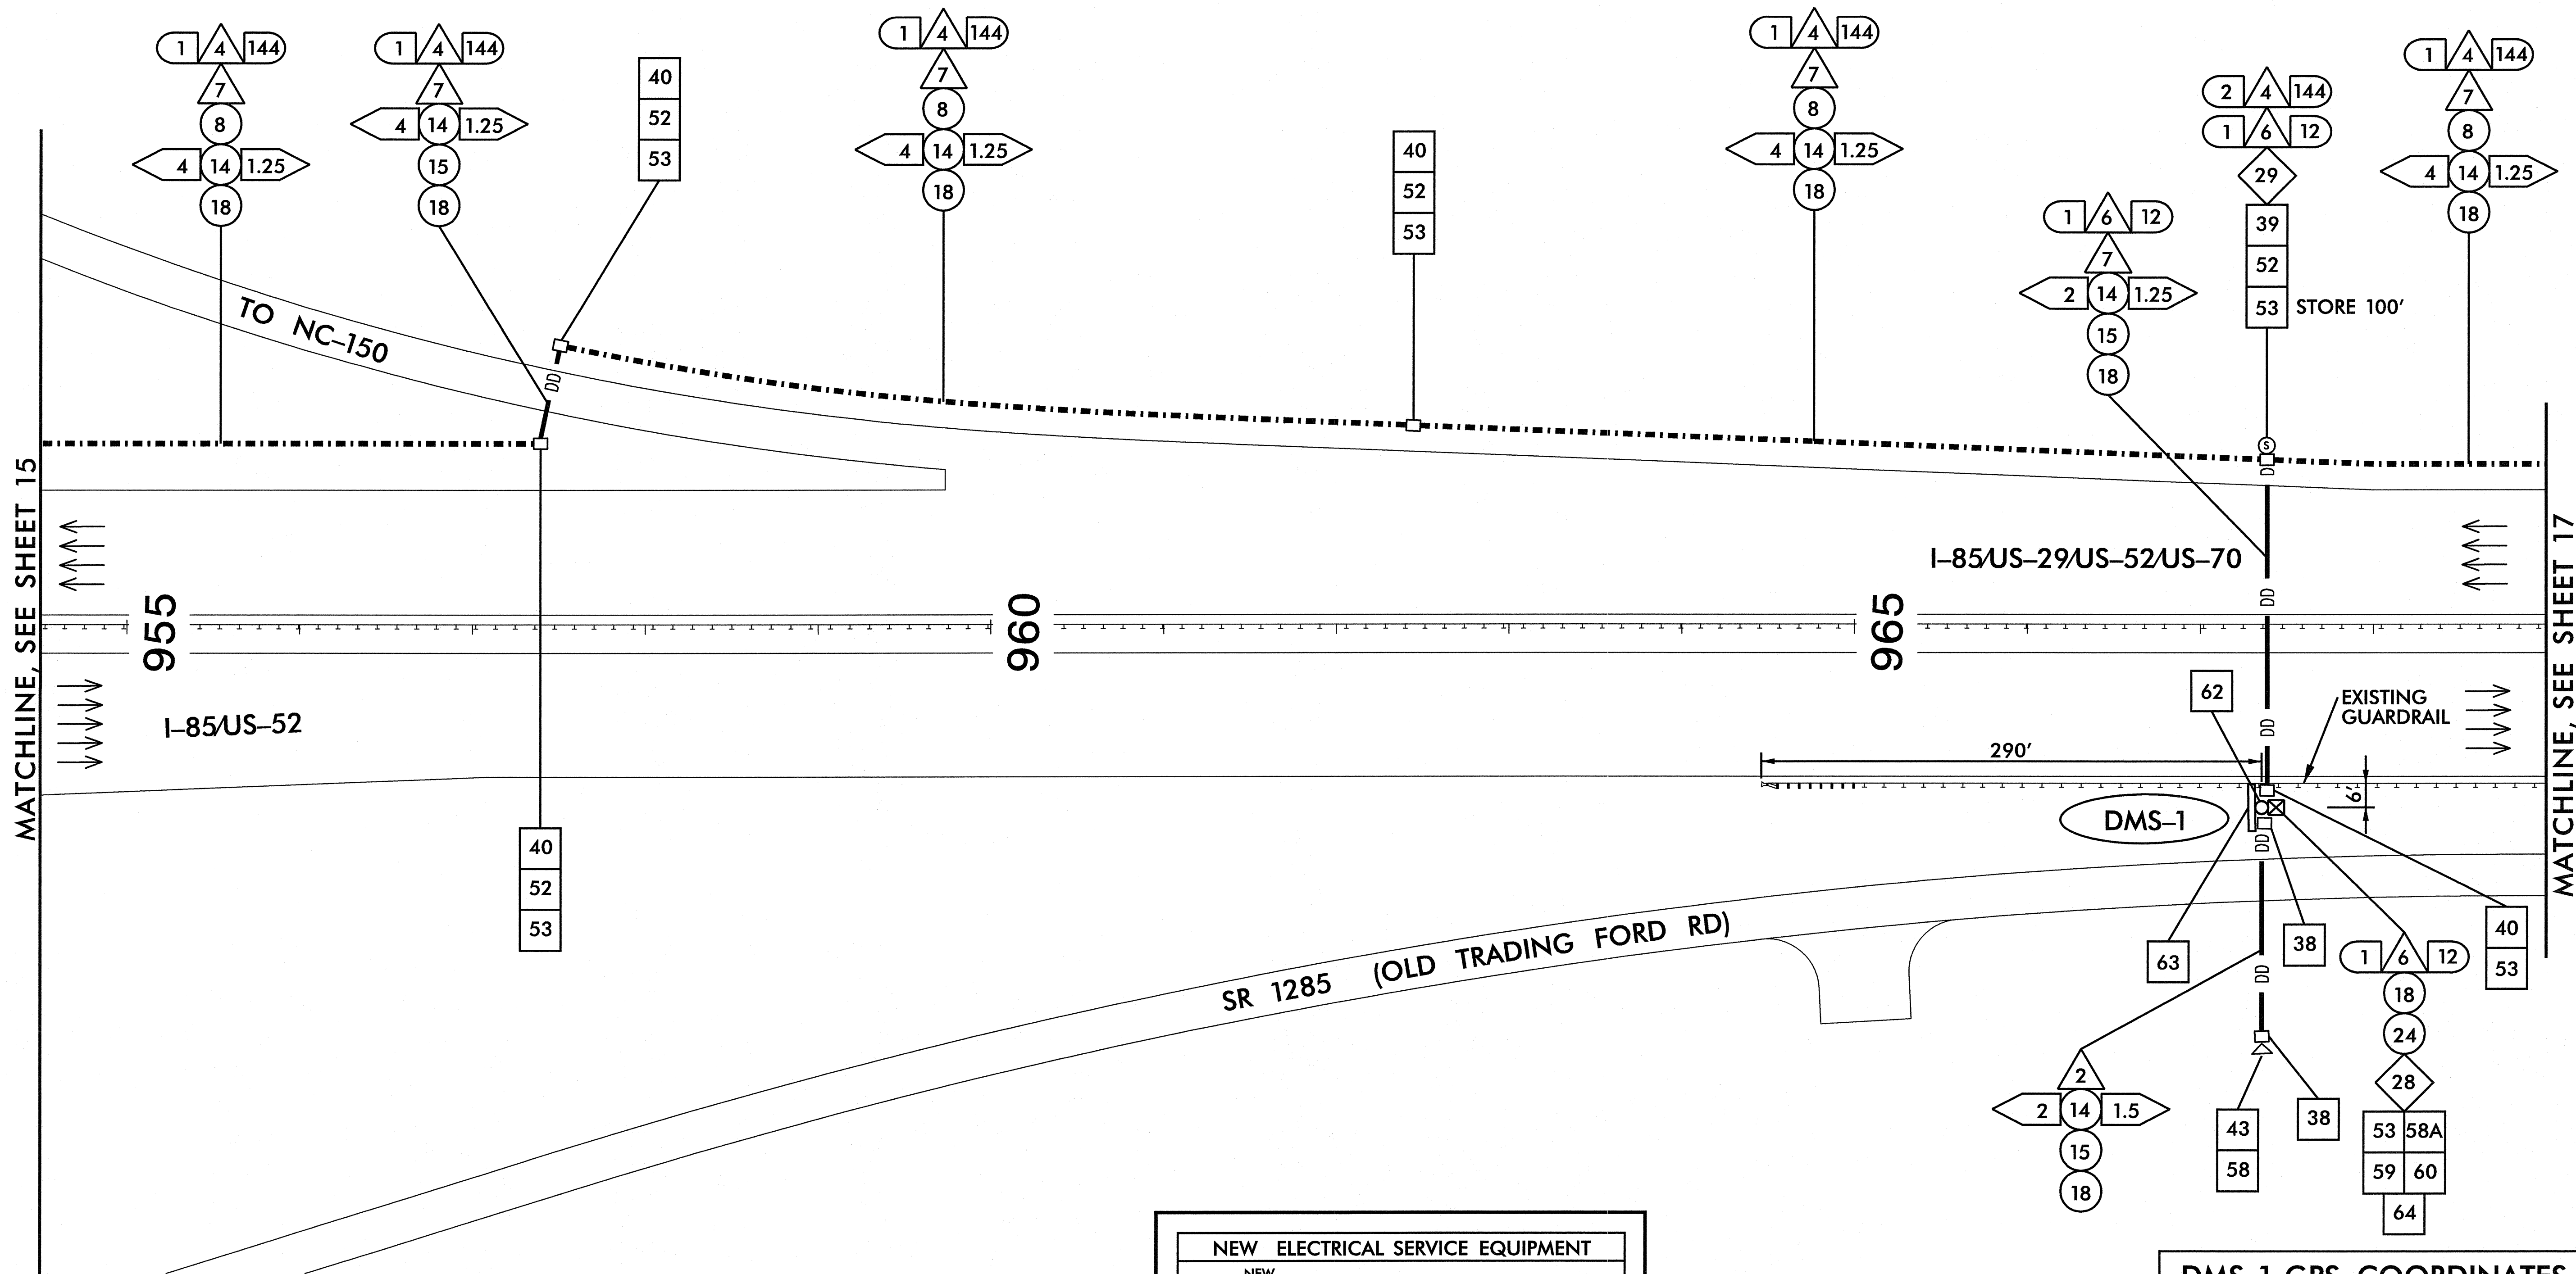


- NOTES:
1. MAINTAIN A MINIMUM OF SIX (6) FEET FROM THE EDGE OF PAVEMENT WHEN TRENCHING PARALLEL TO THE ROADWAY.
 2. CONTACT THE ENGINEER TO VERIFY DEVICE LOCATION PRIOR TO CONSTRUCTION.
 3. INSTALL NEW DMS, WALKWAY, AND LADDER ON NEW DMS STRUCTURE.
 4. INSTALL NEW POLE MOUNTED DMS CABINET ON NEW DMS STRUCTURE.
 5. INSTALL NEW GROUNDING SYSTEM AS SHOWN ON SHEET 2D AND AS DESCRIBED IN THE PROJECT SPECIAL PROVISIONS.
 6. CONTACT RANDY DAUGHTRY FROM DUKE ENERGY AT (704) 638-4037 TO OBTAIN POWER FOR ELECTRICAL SERVICE.

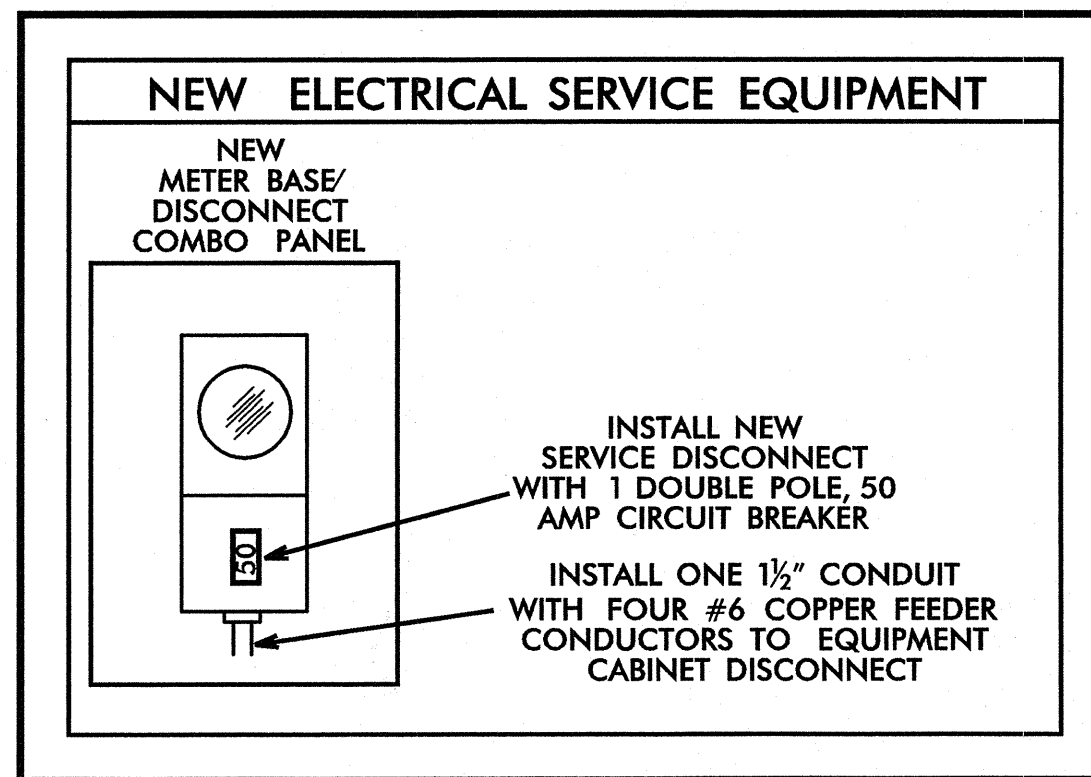


DMS-1 GPS COORDINATES
35.736070, -80.369637


PLANS PREPARED IN THE OFFICE OF:

Kimley-Horn and Associates, Inc.
NC License #F-0102
P.O. Box 33068
Raleigh, NC 27636
(919) 671-2000

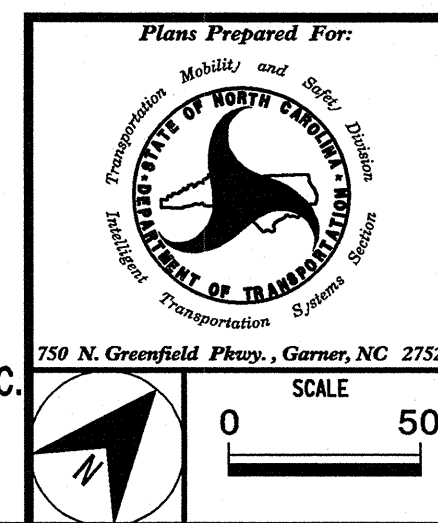

I-85 INTELLIGENT TRANSPORTATION SYSTEM CABLE ROUTING PLAN	
DIVISION 09	ROWAN/DAVIDSON COUNTIES
PLAN DATE: AUGUST 2013	REVIEWED BY:
PREPARED BY: J. CROSS	REVIEWED BY: K. SMITH
REVISIONS	INIT. DATE

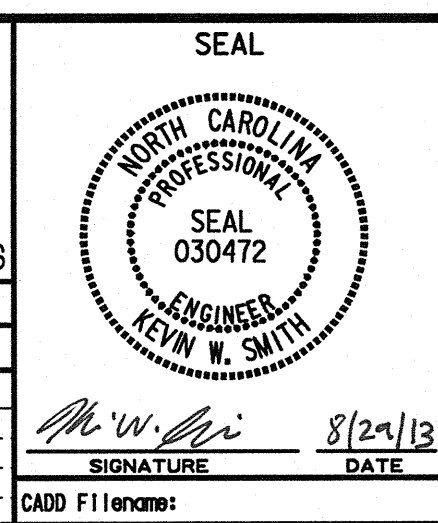

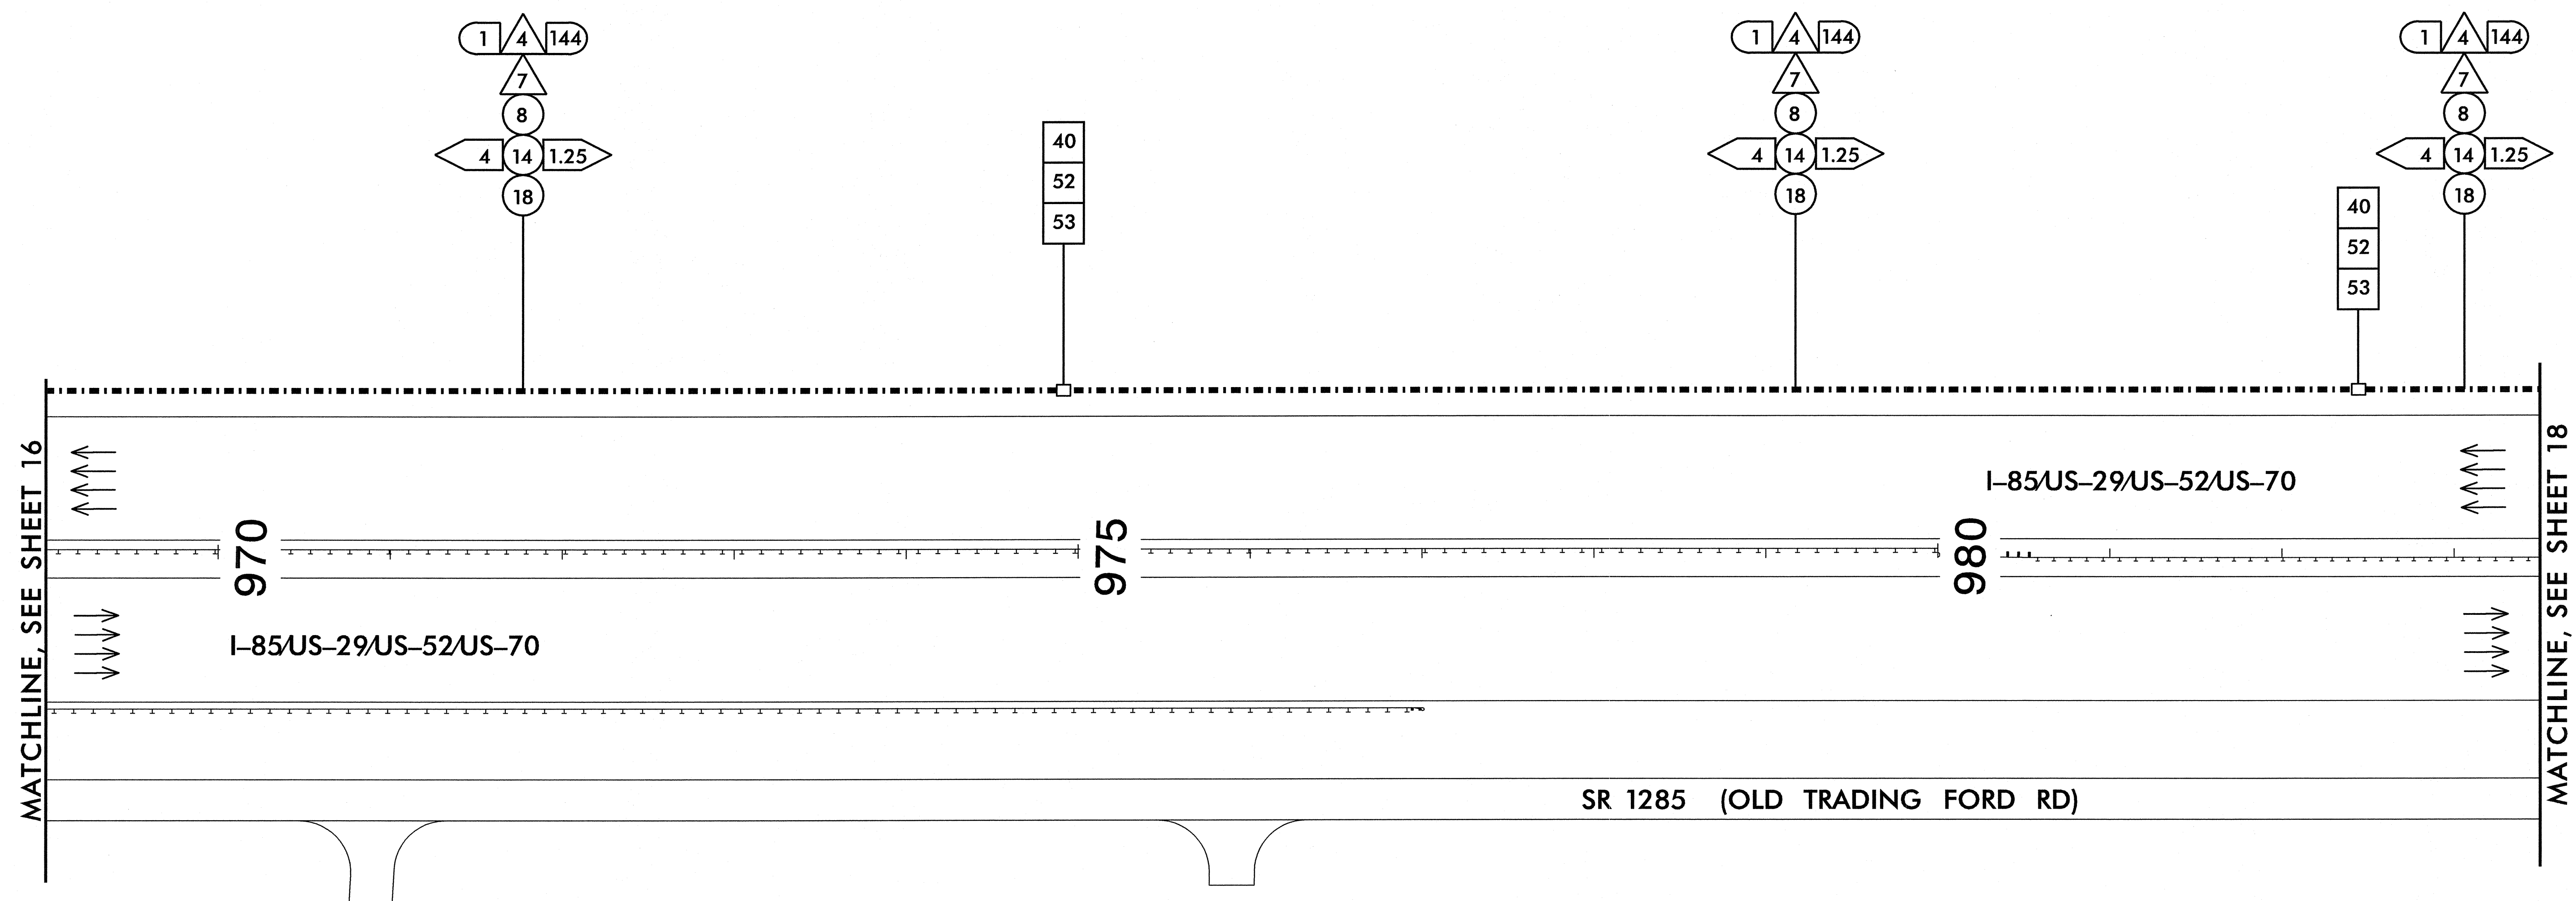


**NOTE:
MAINTAIN A MINIMUM OF SIX (6) FEET FROM THE
EDGE OF PAVEMENT WHEN TRENCHING PARALLEL TO
THE ROADWAY**

PLANS PREPARED IN THE OFFICE OF:



**Kimley-Horn
and Associates, Inc.**

NC License #F-0102
P.O. Box 33068
Raleigh, NC 27636
(919) 677-2000

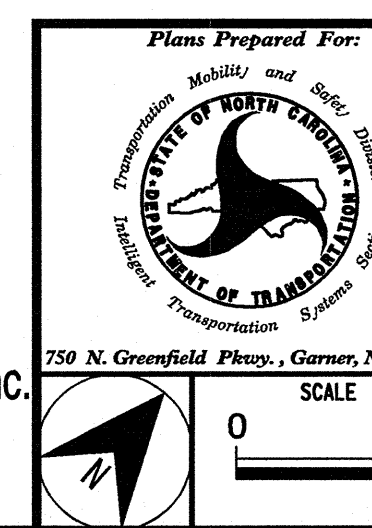

I-85 INTELLIGENT TRANSPORTATION SYSTEM CABLE ROUTING PLAN

DIVISION 09 ROWAN/DAVIDSON COUNTIES


PLAN DATE:	AUGUST 2013	REVIEWED BY:
------------	-------------	--------------

529	PREPARED BY: J. CROSS	REVIEWED BY: K. SMITH
-----	-----------------------	-----------------------


REVISIONS	INIT.	DATE

<u><i>[Signature]</i></u>	<u>8/29/13</u>
SIGNATURE	DATE

CADD Filename:

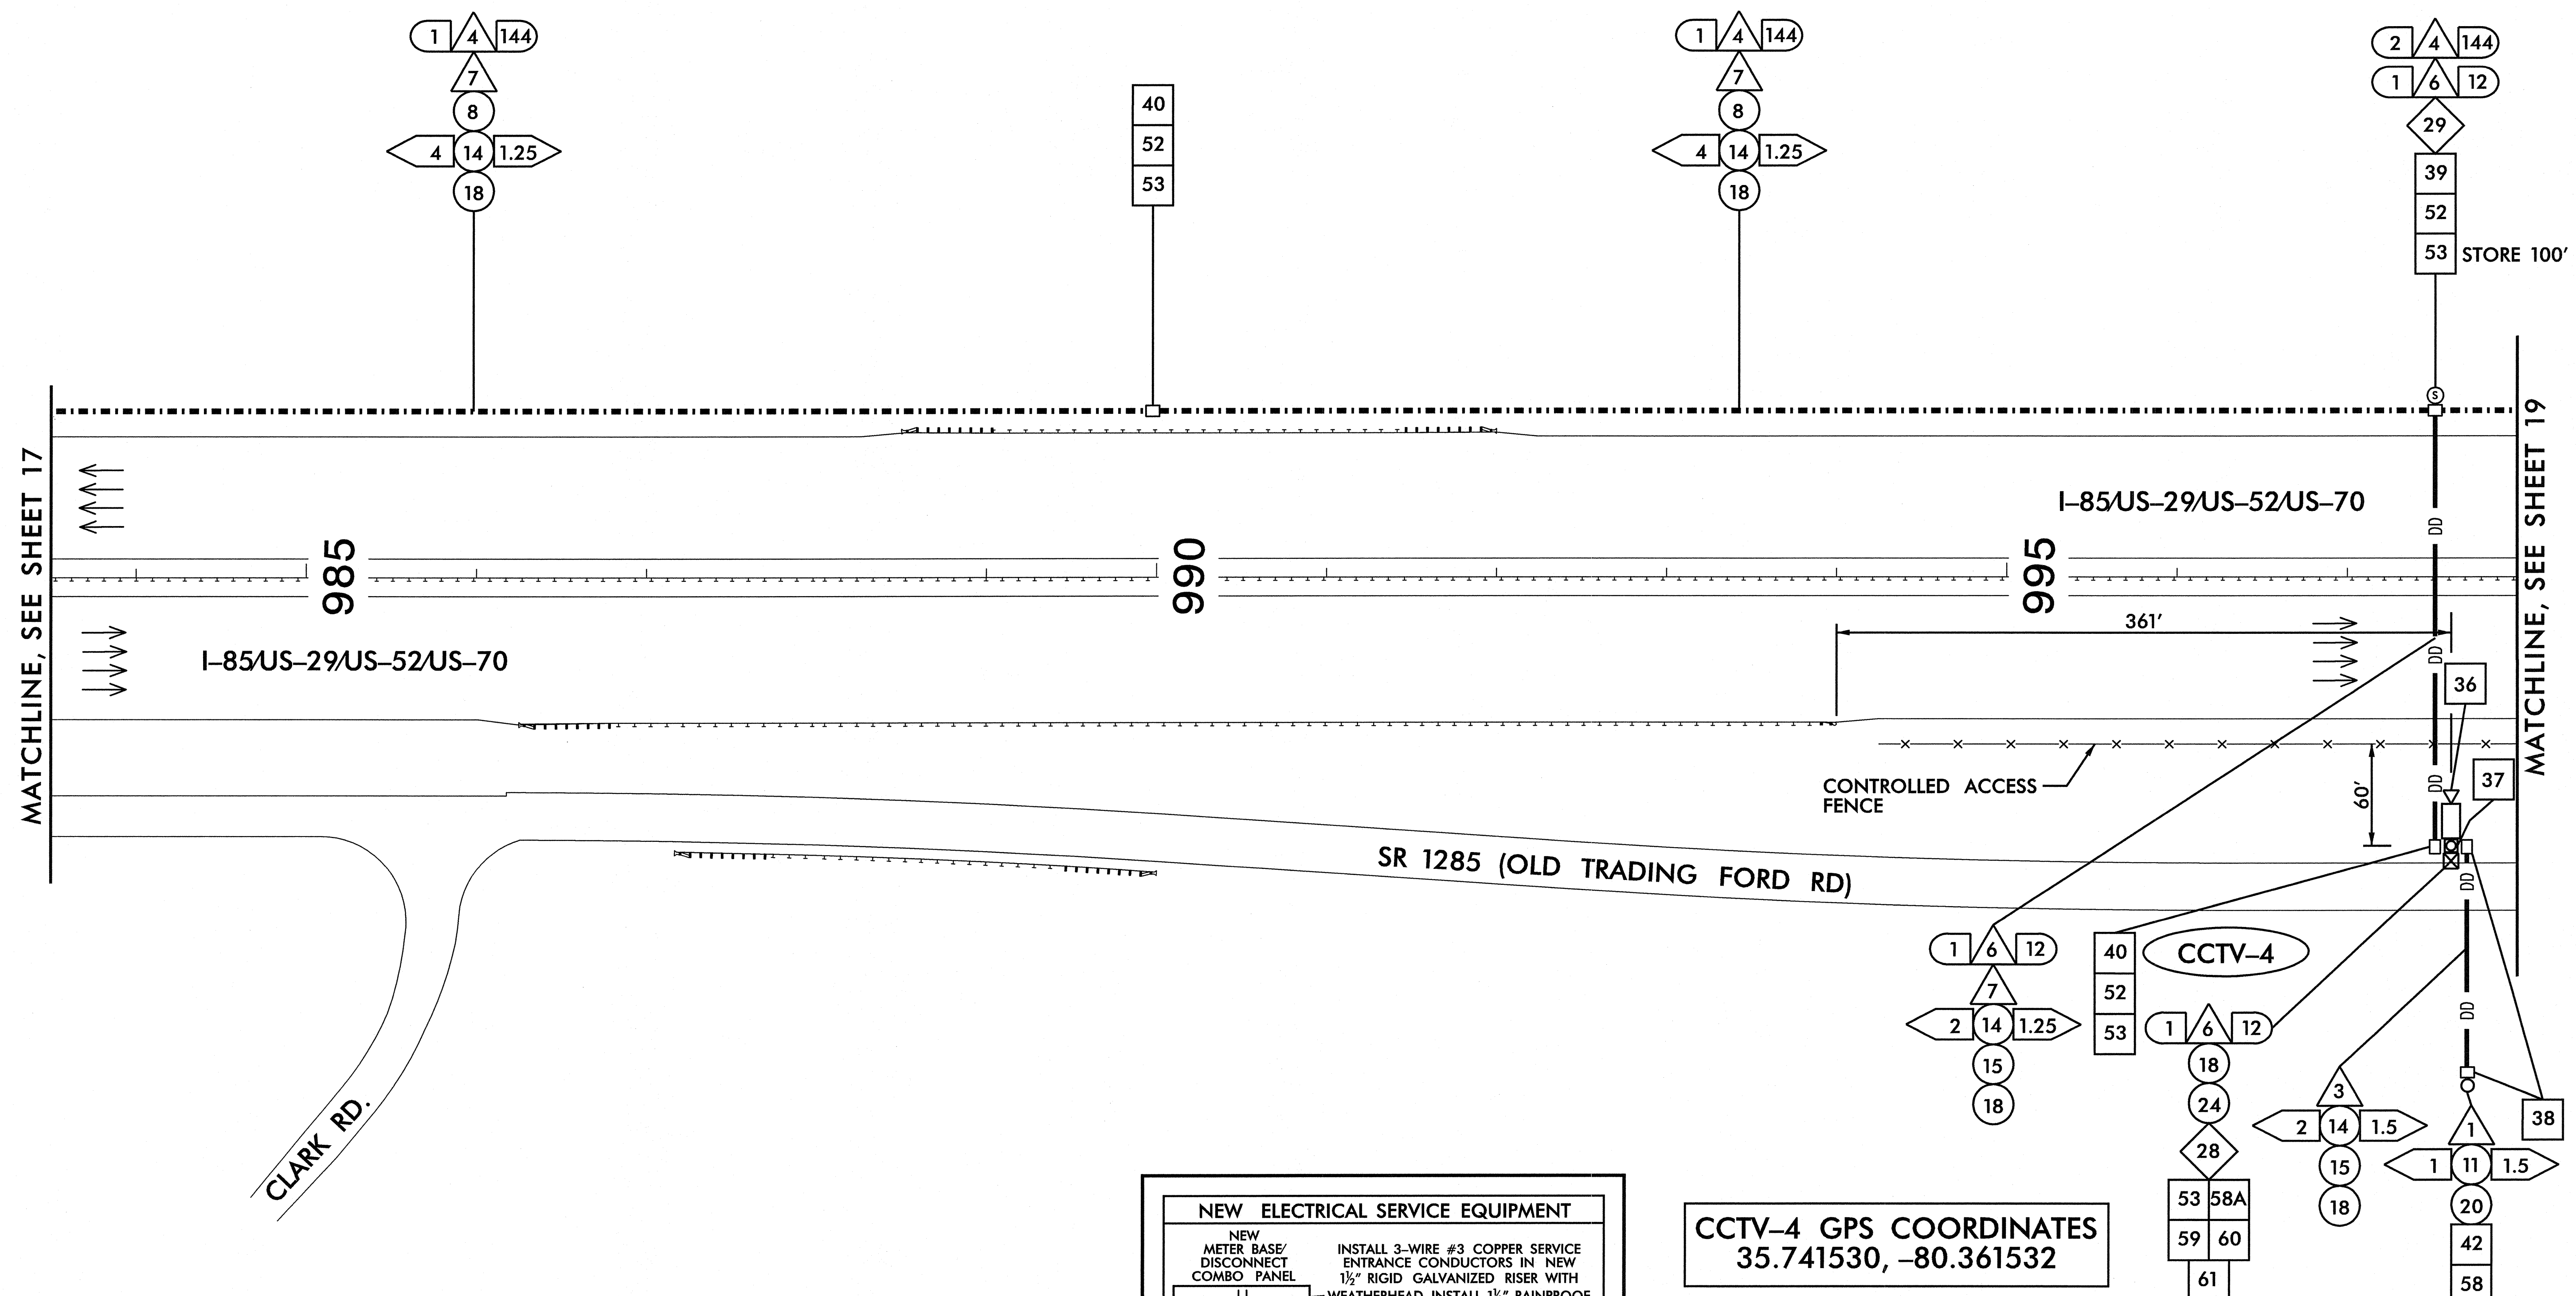

- NOTES:
1. MAINTAIN A MINIMUM OF SIX (6) FEET FROM THE EDGE OF PAVEMENT WHEN TRENCHING PARALLEL TO THE ROADWAY.
 2. CONTACT THE ENGINEER TO VERIFY DEVICE LOCATION PRIOR TO CONSTRUCTION.
 3. MOUNT CCTV CAMERA 45' ABOVE GRADE.
 4. INSTALL NEW FIELD EQUIPMENT CABINET ON NEW CCTV POLE.
 5. INSTALL NEW GROUNDING SYSTEM AS SHOWN ON SHEET 2B AND AS DESCRIBED IN THE PROJECT SPECIAL PROVISIONS.
 6. CONTACT RANDY DAUGHTRY FROM DUKE ENERGY AT (704) 638-4037 TO OBTAIN POWER FOR ELECTRICAL SERVICE.

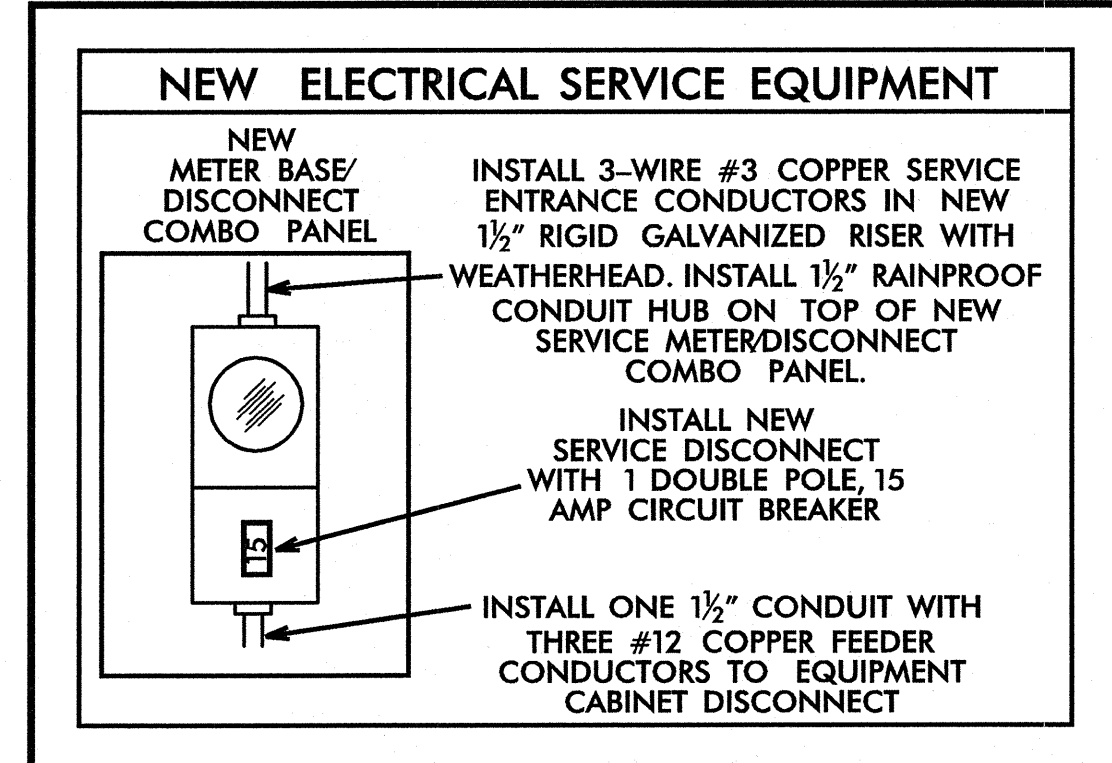


CCTV-4 GPS COORDINATES
35.741530, -80.361532


PLANS PREPARED IN THE OFFICE OF:


Kimley-Horn and Associates, Inc.

NC License #F-0102
P.O. Box 33068
Raleigh, NC 27636
(919) 671-2000

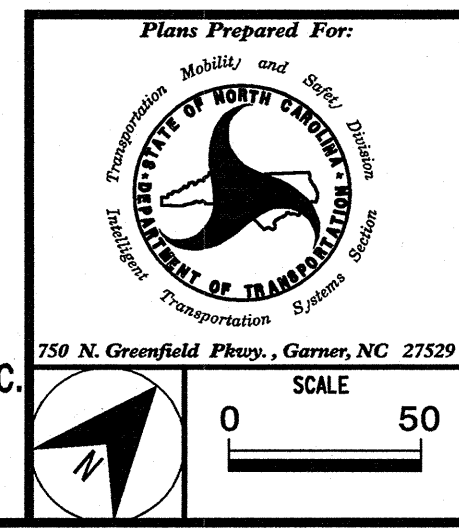

I-85 INTELLIGENT TRANSPORTATION SYSTEM CABLE ROUTING PLAN			
DIVISION 09		ROWAN/DAVIDSON COUNTIES	
PLAN DATE:	AUGUST 2013	REVIEWED BY:	
PREPARED BY:	J. CROSS	REVIEWED BY:	K. SMITH
REVISIONS		INIT.	DATE

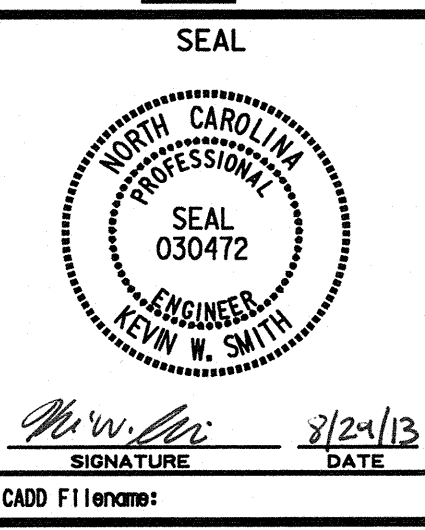


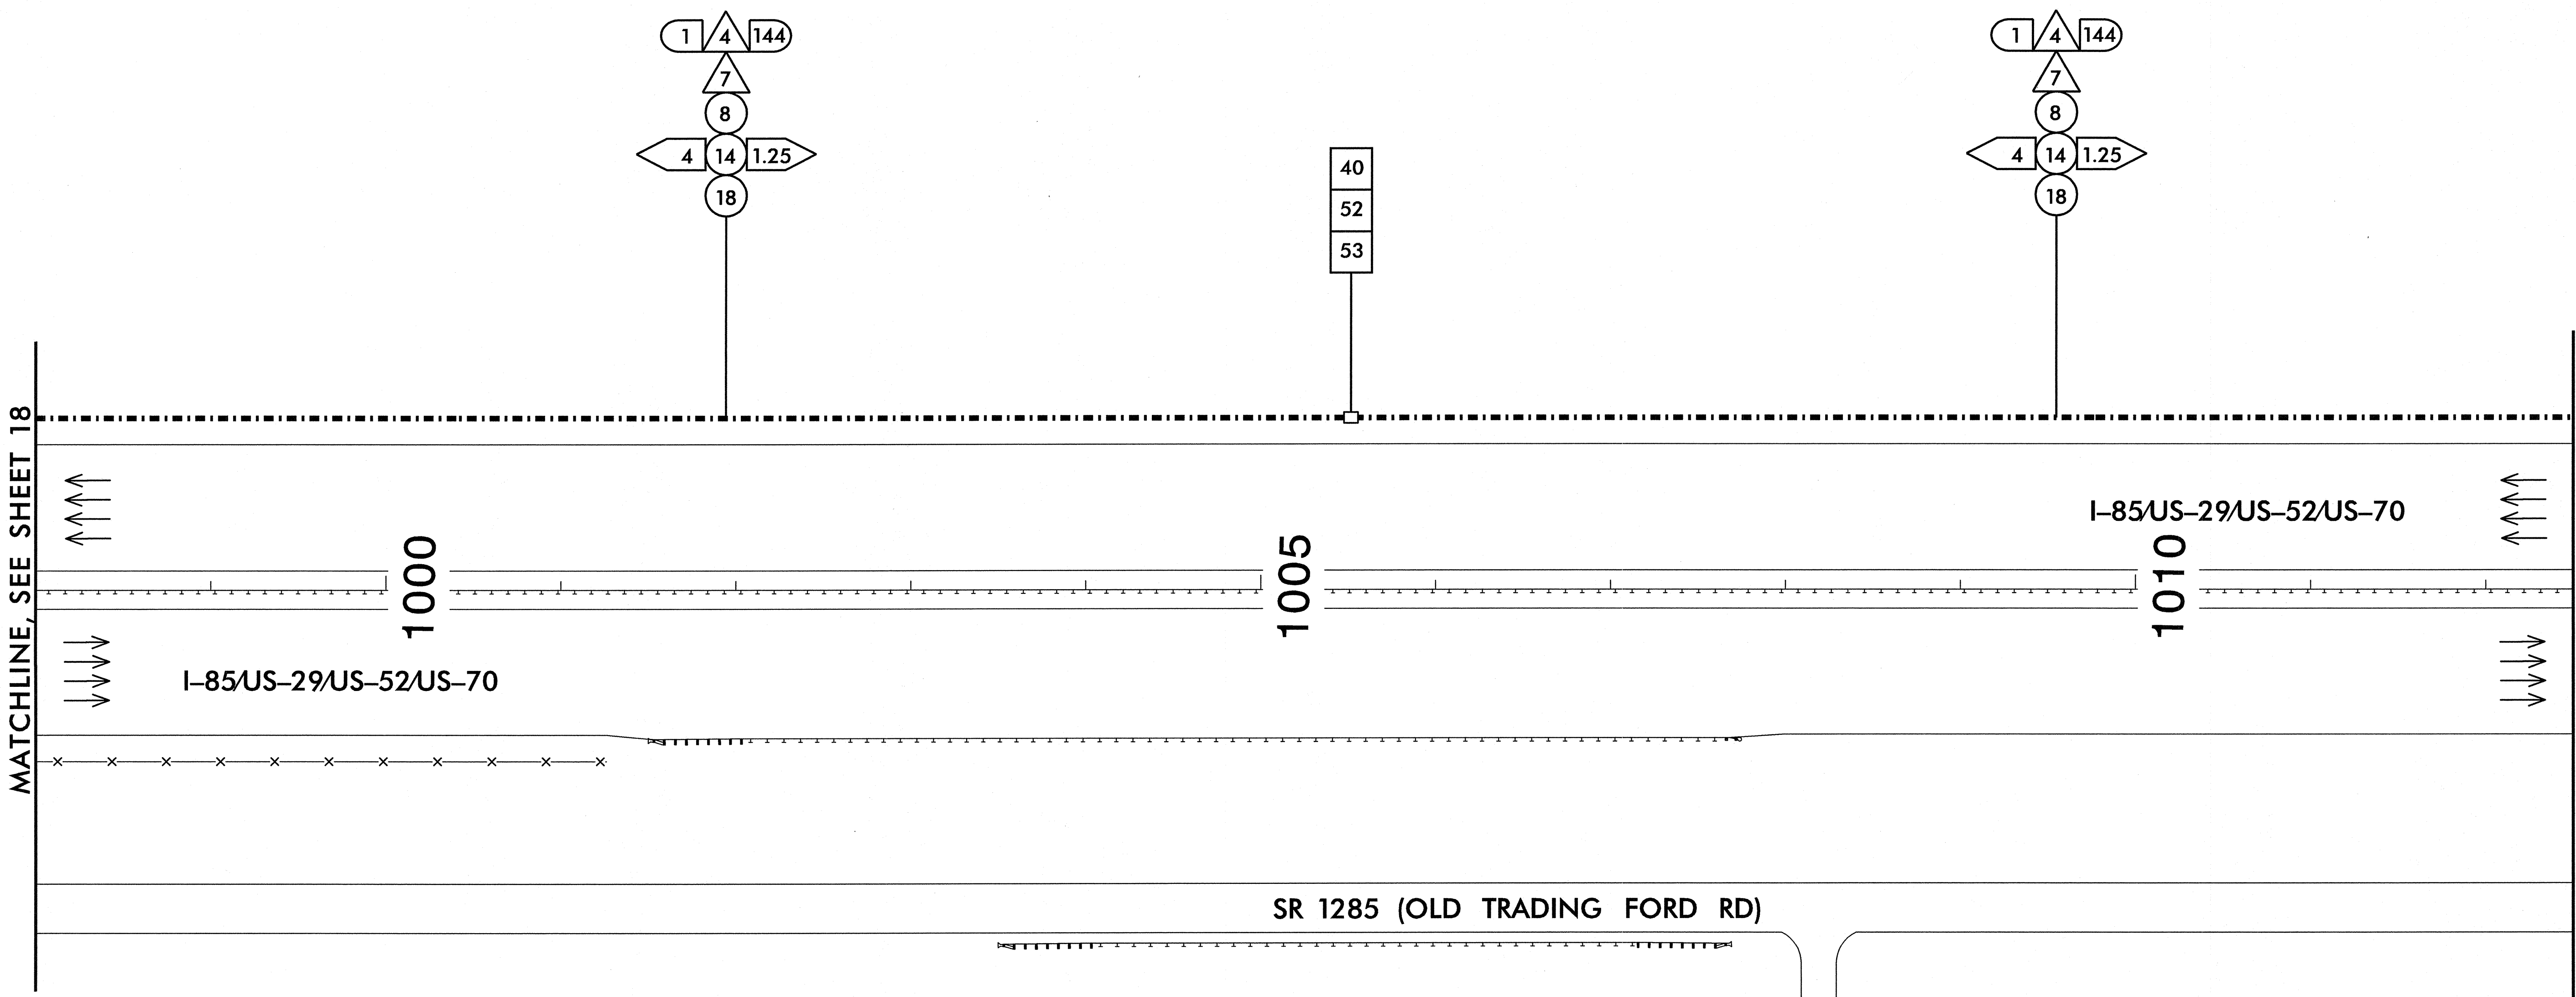

NOTE:
MAINTAIN A MINIMUM OF SIX (6) FEET FROM THE
EDGE OF PAVEMENT WHEN TRENCHING PARALLEL TO
THE ROADWAY

PLANS PREPARED IN THE OFFICE OF:

Kimley-Horn
and Associates, Inc.
NC License #F-0102
P.O. Box 33068
Raleigh, NC 27636
(919) 677-2000

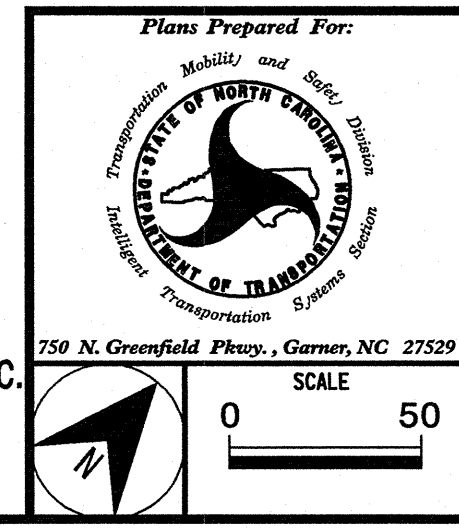

I-85 INTELLIGENT TRANSPORTATION SYSTEM CABLE ROUTING PLAN			
DIVISION 09		ROWAN/DAVIDSON COUNTIES	
PLAN DATE:	AUGUST 2013	REVIEWED BY:	
PREPARED BY:	J. CROSS	REVIEWED BY:	K. SMITH
REVISIONS		INIT.	DATE


SEAL

8/24/13

SIGNATURE DATE

CADD File name:


8/29/2013 8:32:00 AM jerry.cross K:\RAL\TPTD\I-85 ITS\PLANS\sheet19.dgn

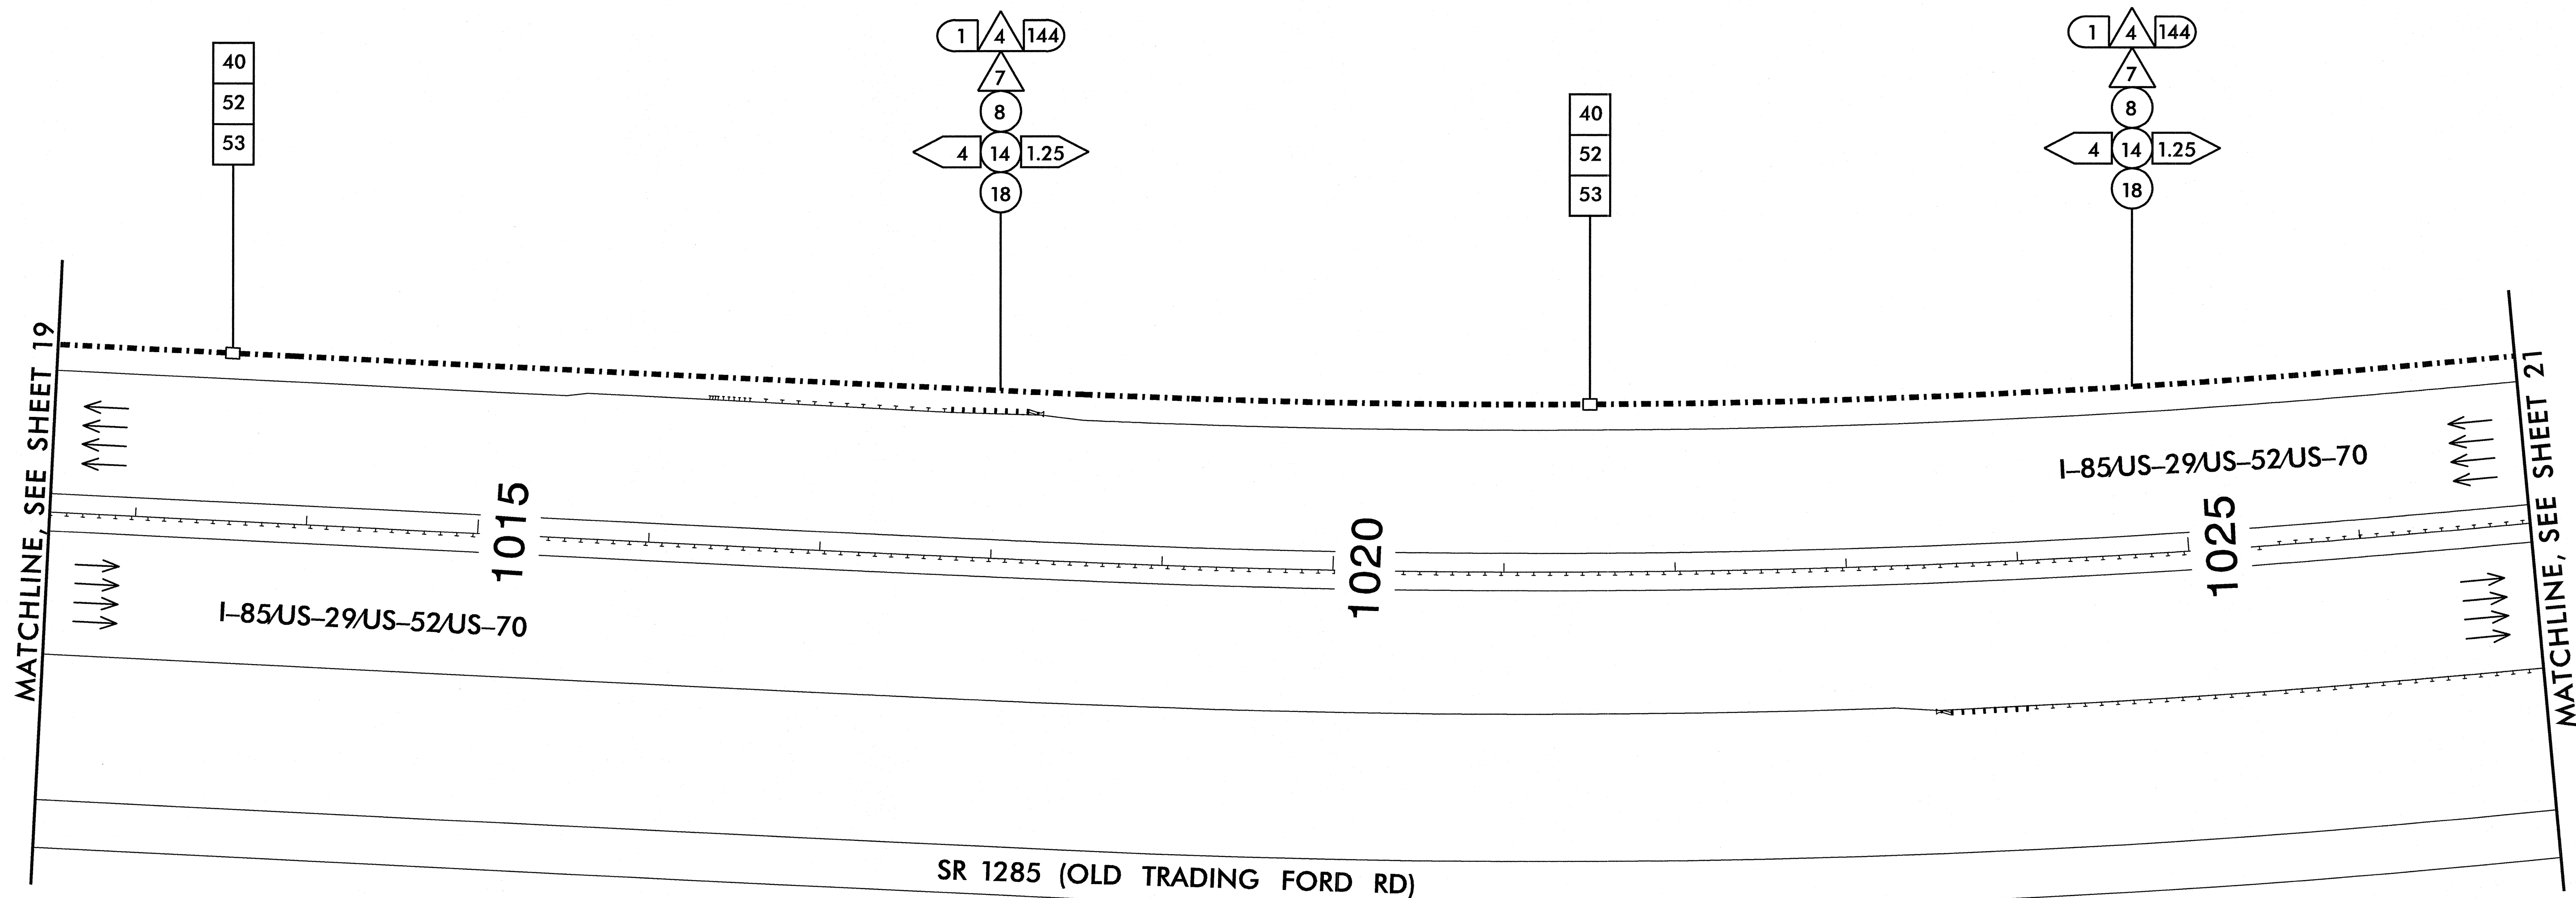


NOTE:
MAINTAIN A MINIMUM OF SIX (6) FEET FROM THE
EDGE OF PAVEMENT WHEN TRENCHING PARALLEL TO
THE ROADWAY

PLANS PREPARED IN THE OFFICE OF:


Kimley-Horn
and Associates, Inc.
NC License #F-0102
P.O. Box 33068
Raleigh, NC 27636
(919) 877-2000

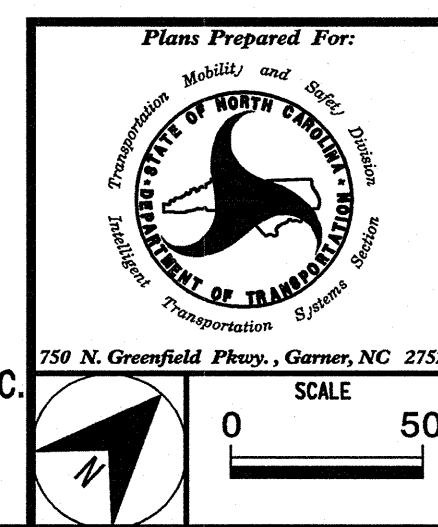

I-85 INTELLIGENT TRANSPORTATION SYSTEM CABLE ROUTING PLAN			
DIVISION 09		ROWAN/DAVIDSON COUNTIES	
PLAN DATE:	AUGUST 2013	REVIEWED BY:	
PREPARED BY:	J. CROSS	REVIEWED BY:	K. SMITH
REVISIONS		INIT.	DATE

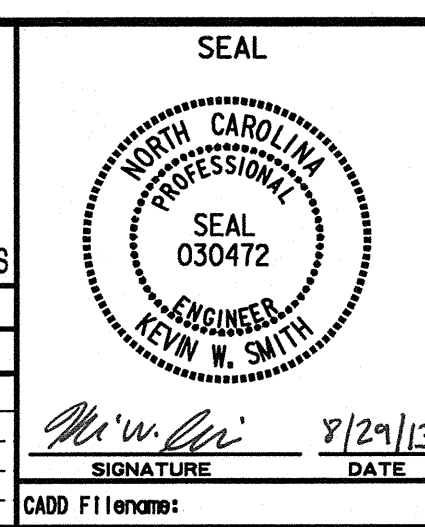

8/29/2013 8:13:21 AM jerry.cross K:\RAL\TPTD\I-85\011036227 I-85 ITS\PI\ans\h120.dgn

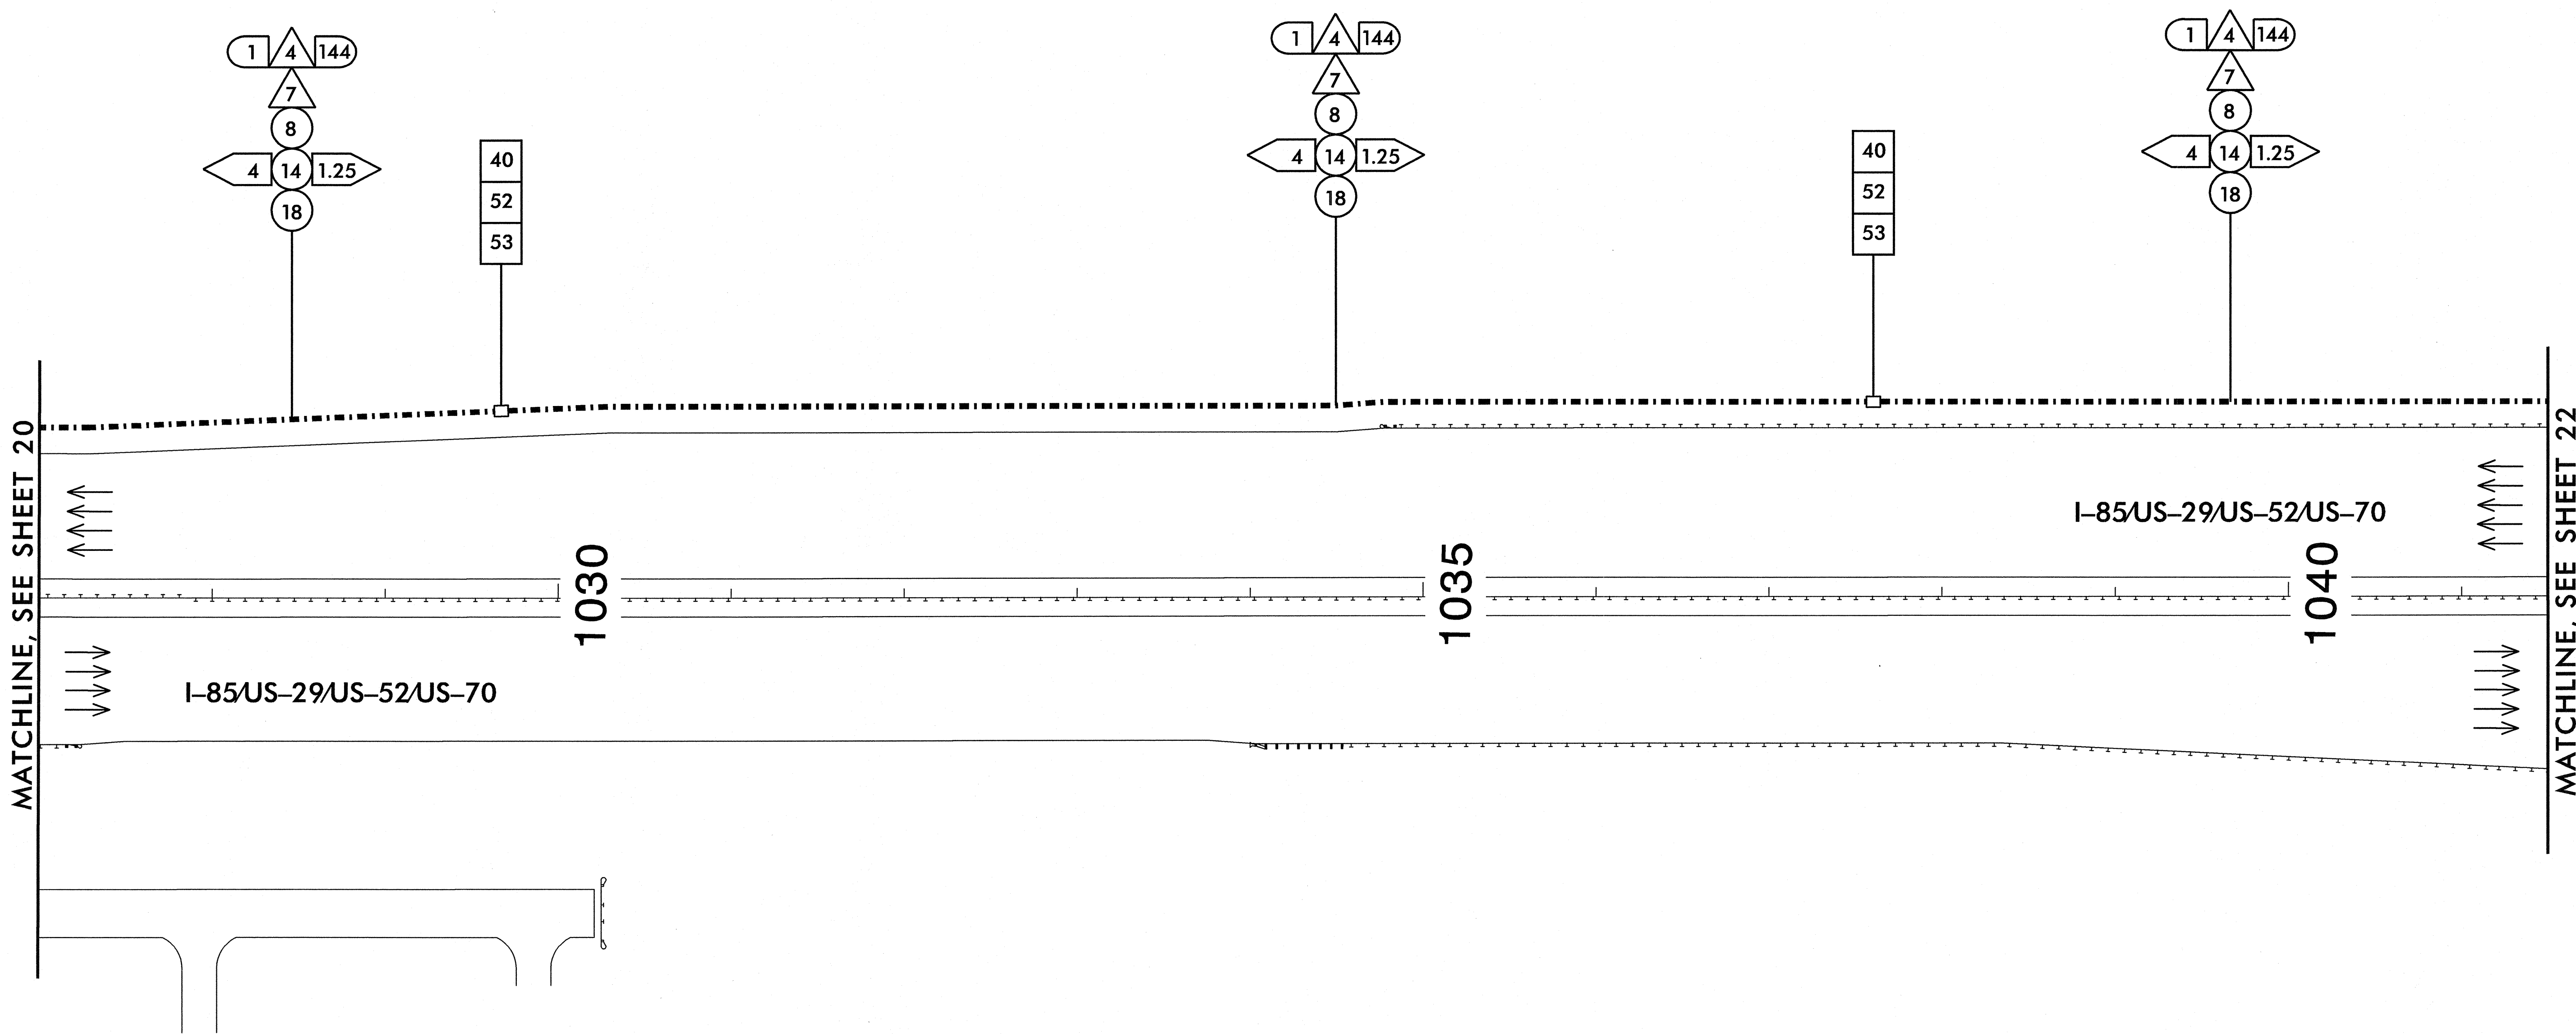

NOTE:
MAINTAIN A MINIMUM OF SIX (6) FEET FROM THE
EDGE OF PAVEMENT WHEN TRENCHING PARALLEL TO
THE ROADWAY

PLANS PREPARED IN THE OFFICE OF:

Kimley-Horn
and Associates, Inc.
NC License #F-0102
P.O. Box 33068
Raleigh, NC 27636
(919) 677-2000

Plans Prepared For:


750 N. Greenfield Pkwy., Garner, NC 27529

I-85 INTELLIGENT TRANSPORTATION SYSTEM CABLE ROUTING PLAN			
DIVISION 09		ROWAN/DAVIDSON COUNTIES	
PLAN DATE:	AUGUST 2013	REVIEWED BY:	
PREPARED BY:	J. CROSS	REVIEWED BY:	K. SMITH
REVISIONS		INIT.	DATE

SEAL

8/29/13


CADD Filename:

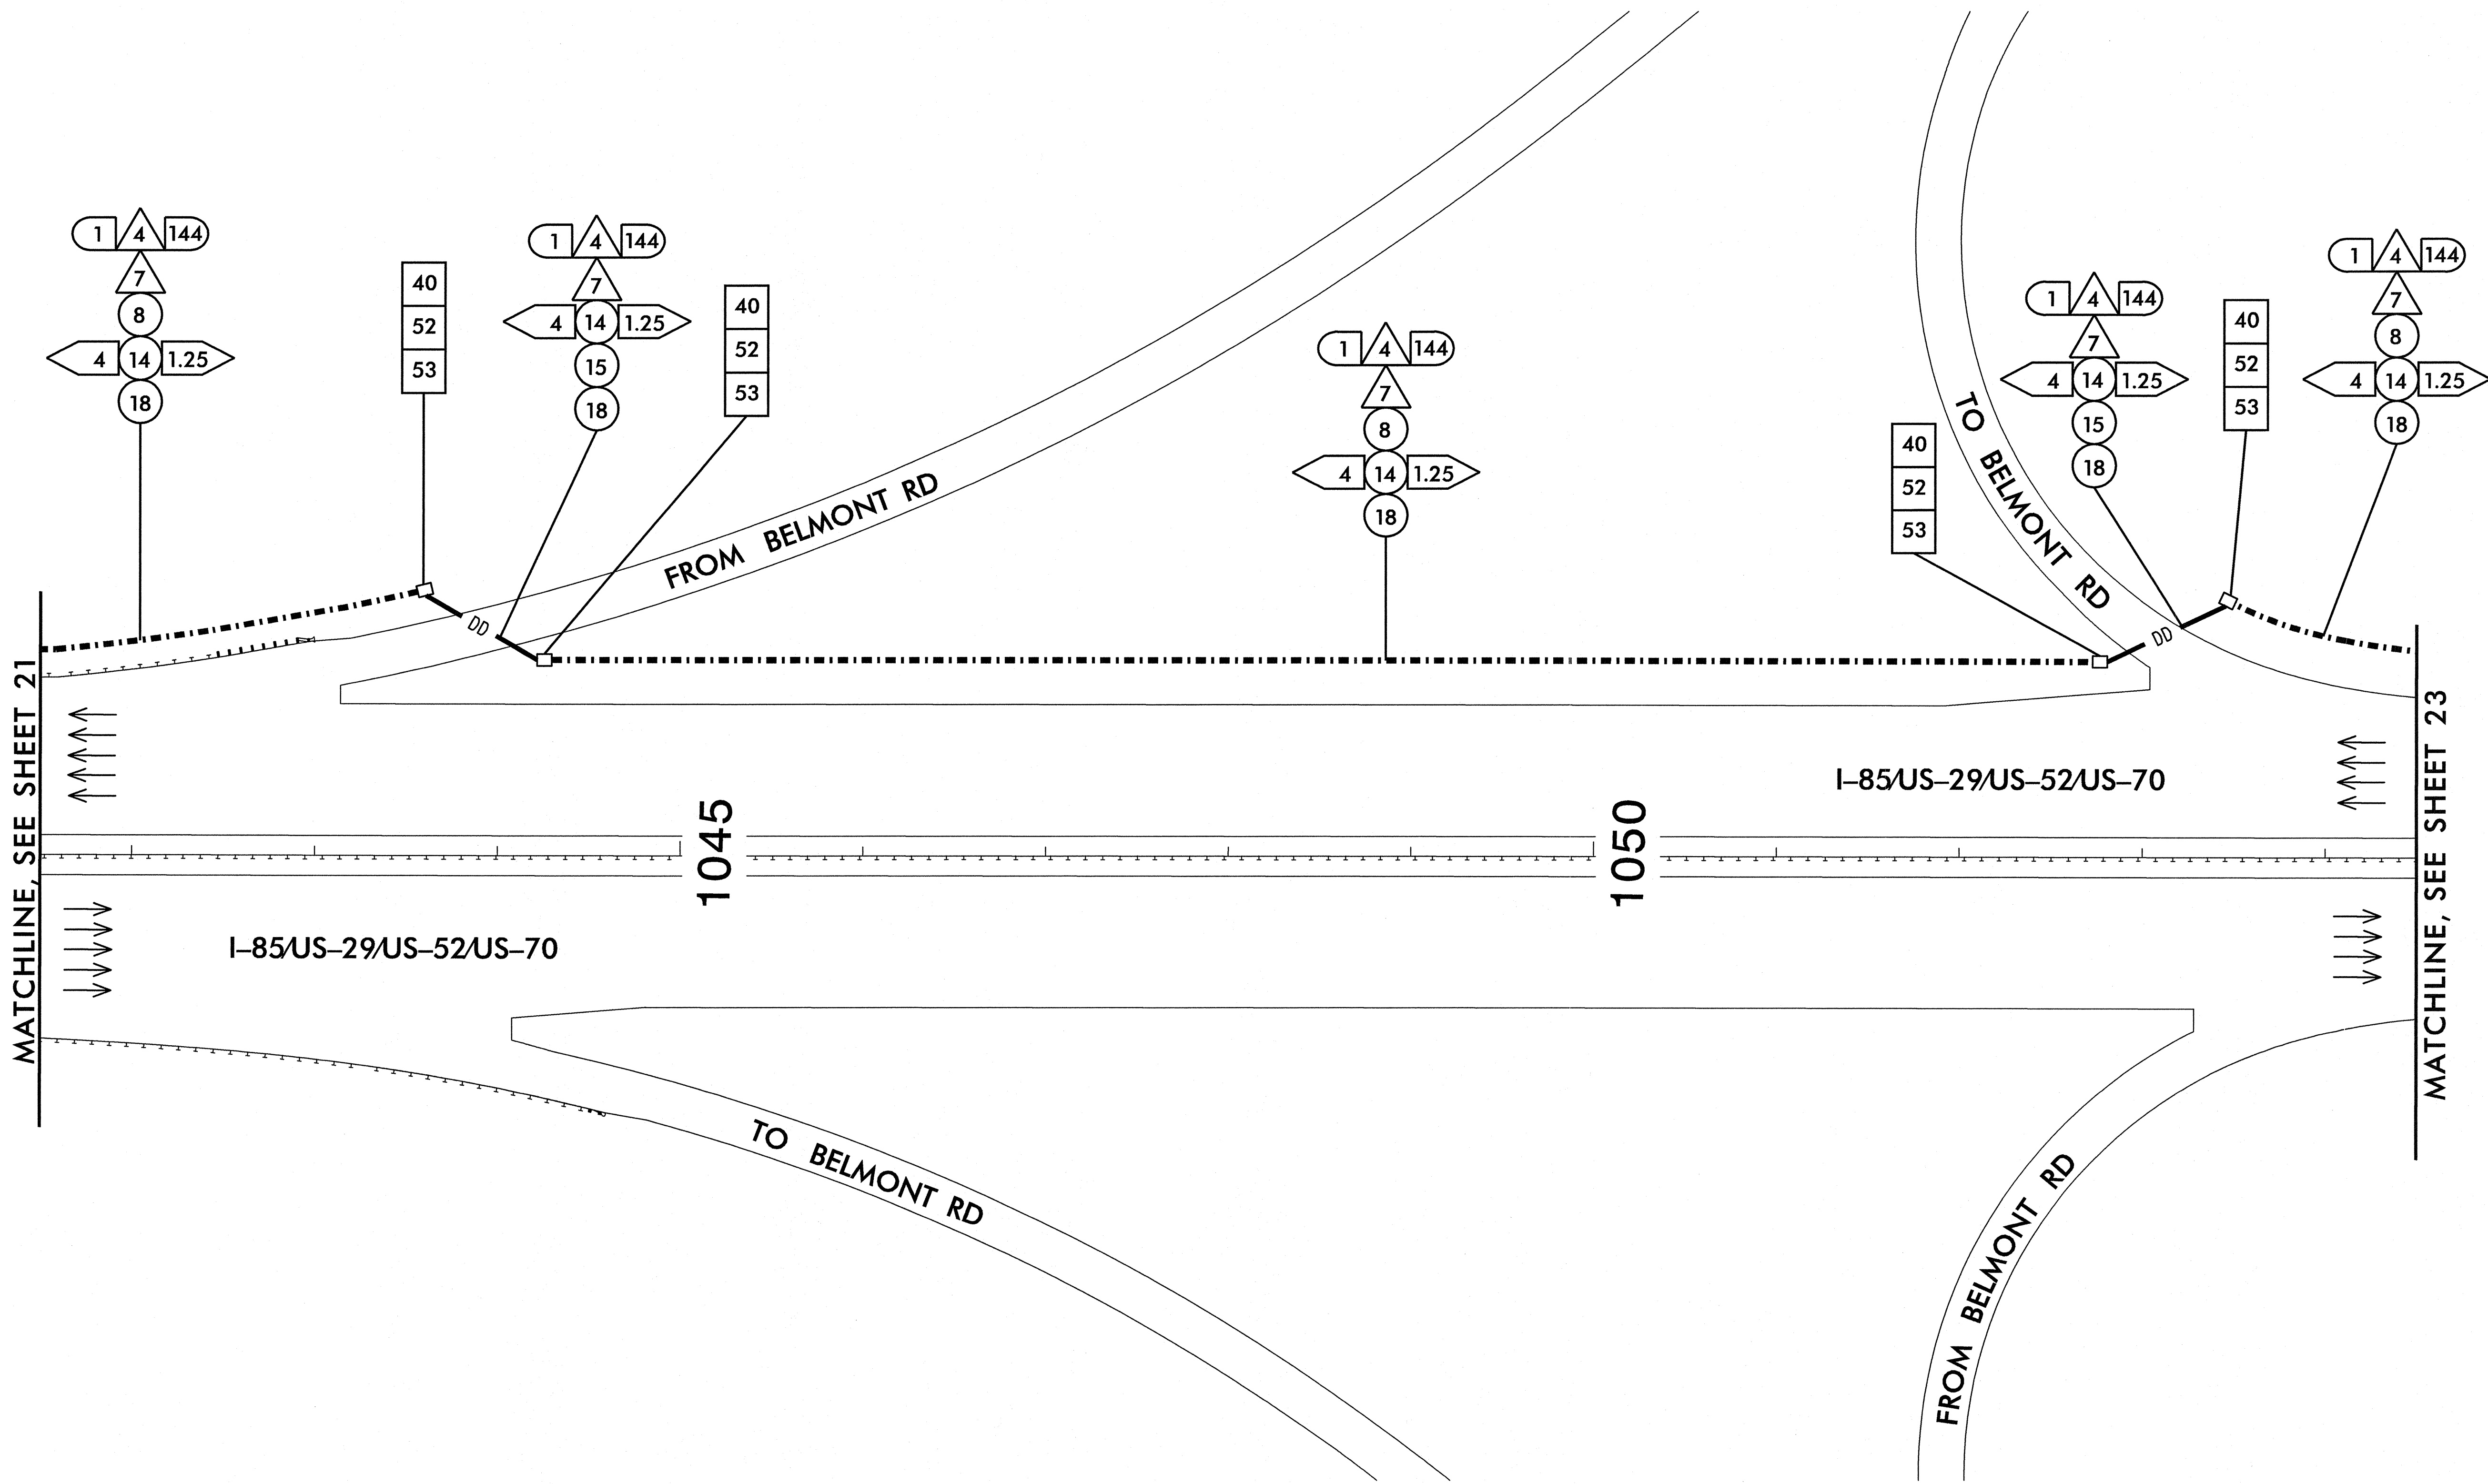

NOTE:
MAINTAIN A MINIMUM OF SIX (6) FEET FROM THE
EDGE OF PAVEMENT WHEN TRENCHING PARALLEL TO
THE ROADWAY

PLANS PREPARED IN THE OFFICE OF:
**Kimley-Horn
and Associates, Inc.**
NC License #F-0102
P.O. Box 33068
Raleigh, NC 27636
(919) 671-2000

Plans Prepared For:

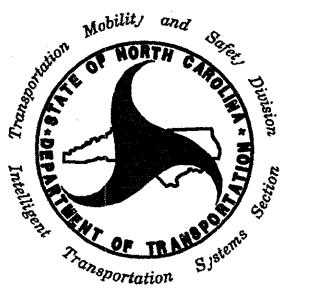

750 N. Greenfield Pkwy., Garner, NC 27529

**I-85 INTELLIGENT
TRANSPORTATION SYSTEM
CABLE ROUTING PLAN**

DIVISION 09 ROWAN/DAVIDSON COUNTIES


PLAN DATE: AUGUST 2013 REVIEWED BY: J. CROSS

PREPARED BY: J. CROSS REVIEWED BY: K. SMITH

REVISIONS	INIT.	DATE

SCALE: 0 50


SEAL

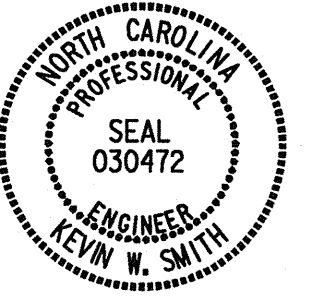

Kevin W. Smith 8/29/13


SIGNATURE DATE

CADD Filename:

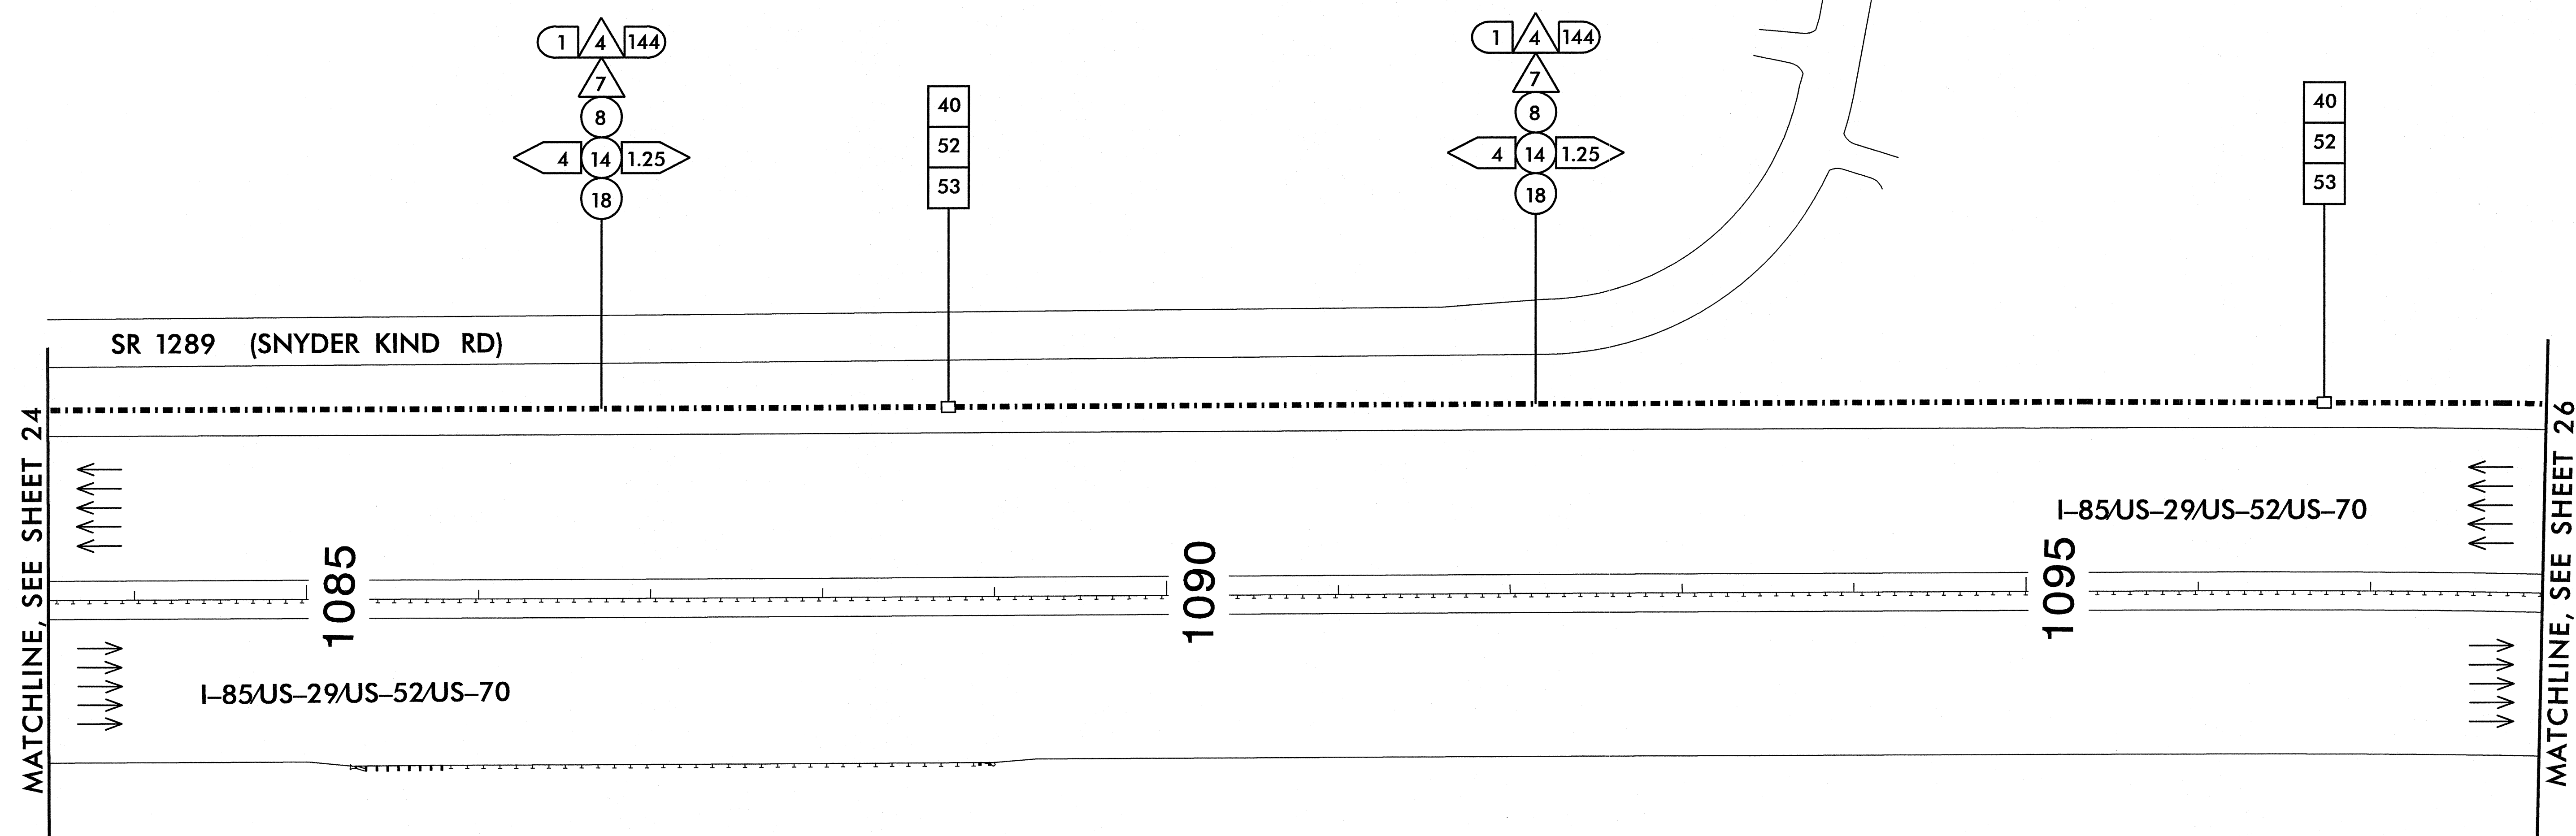

NOTE:
MAINTAIN A MINIMUM OF SIX (6) FEET FROM THE
EDGE OF PAVEMENT WHEN TRENCHING PARALLEL TO
THE ROADWAY

PLANS PREPARED IN THE OFFICE OF:
**Kimley-Horn
and Associates, Inc.**
NC License #F-0102
P.O. Box 33068
Raleigh, NC 27636
(919) 672-2000

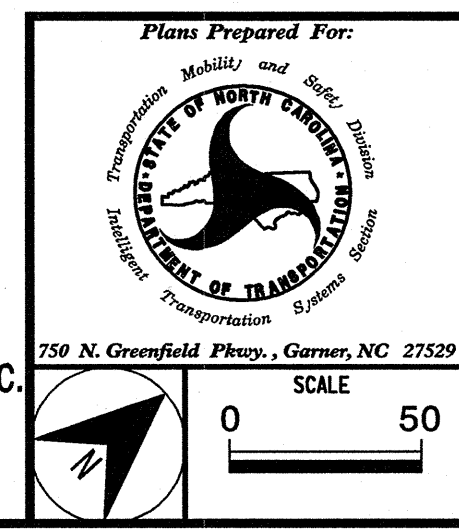


I-85 INTELLIGENT TRANSPORTATION SYSTEM CABLE ROUTING PLAN	
DIVISION 09	ROWAN/DAVIDSON COUNTIES
PLAN DATE: AUGUST 2013	REVIEWED BY:
PREPARED BY: J. CROSS	REVIEWED BY: K. SMITH
REVISIONS	INIT. DATE

SEAL

8/29/13

CADD File name:

8/29/2013 8:32:50 AM JERRY.CROSS K:\MAL_TPTD\ITS\01036227_I-85 ITS\0103622725.dgn

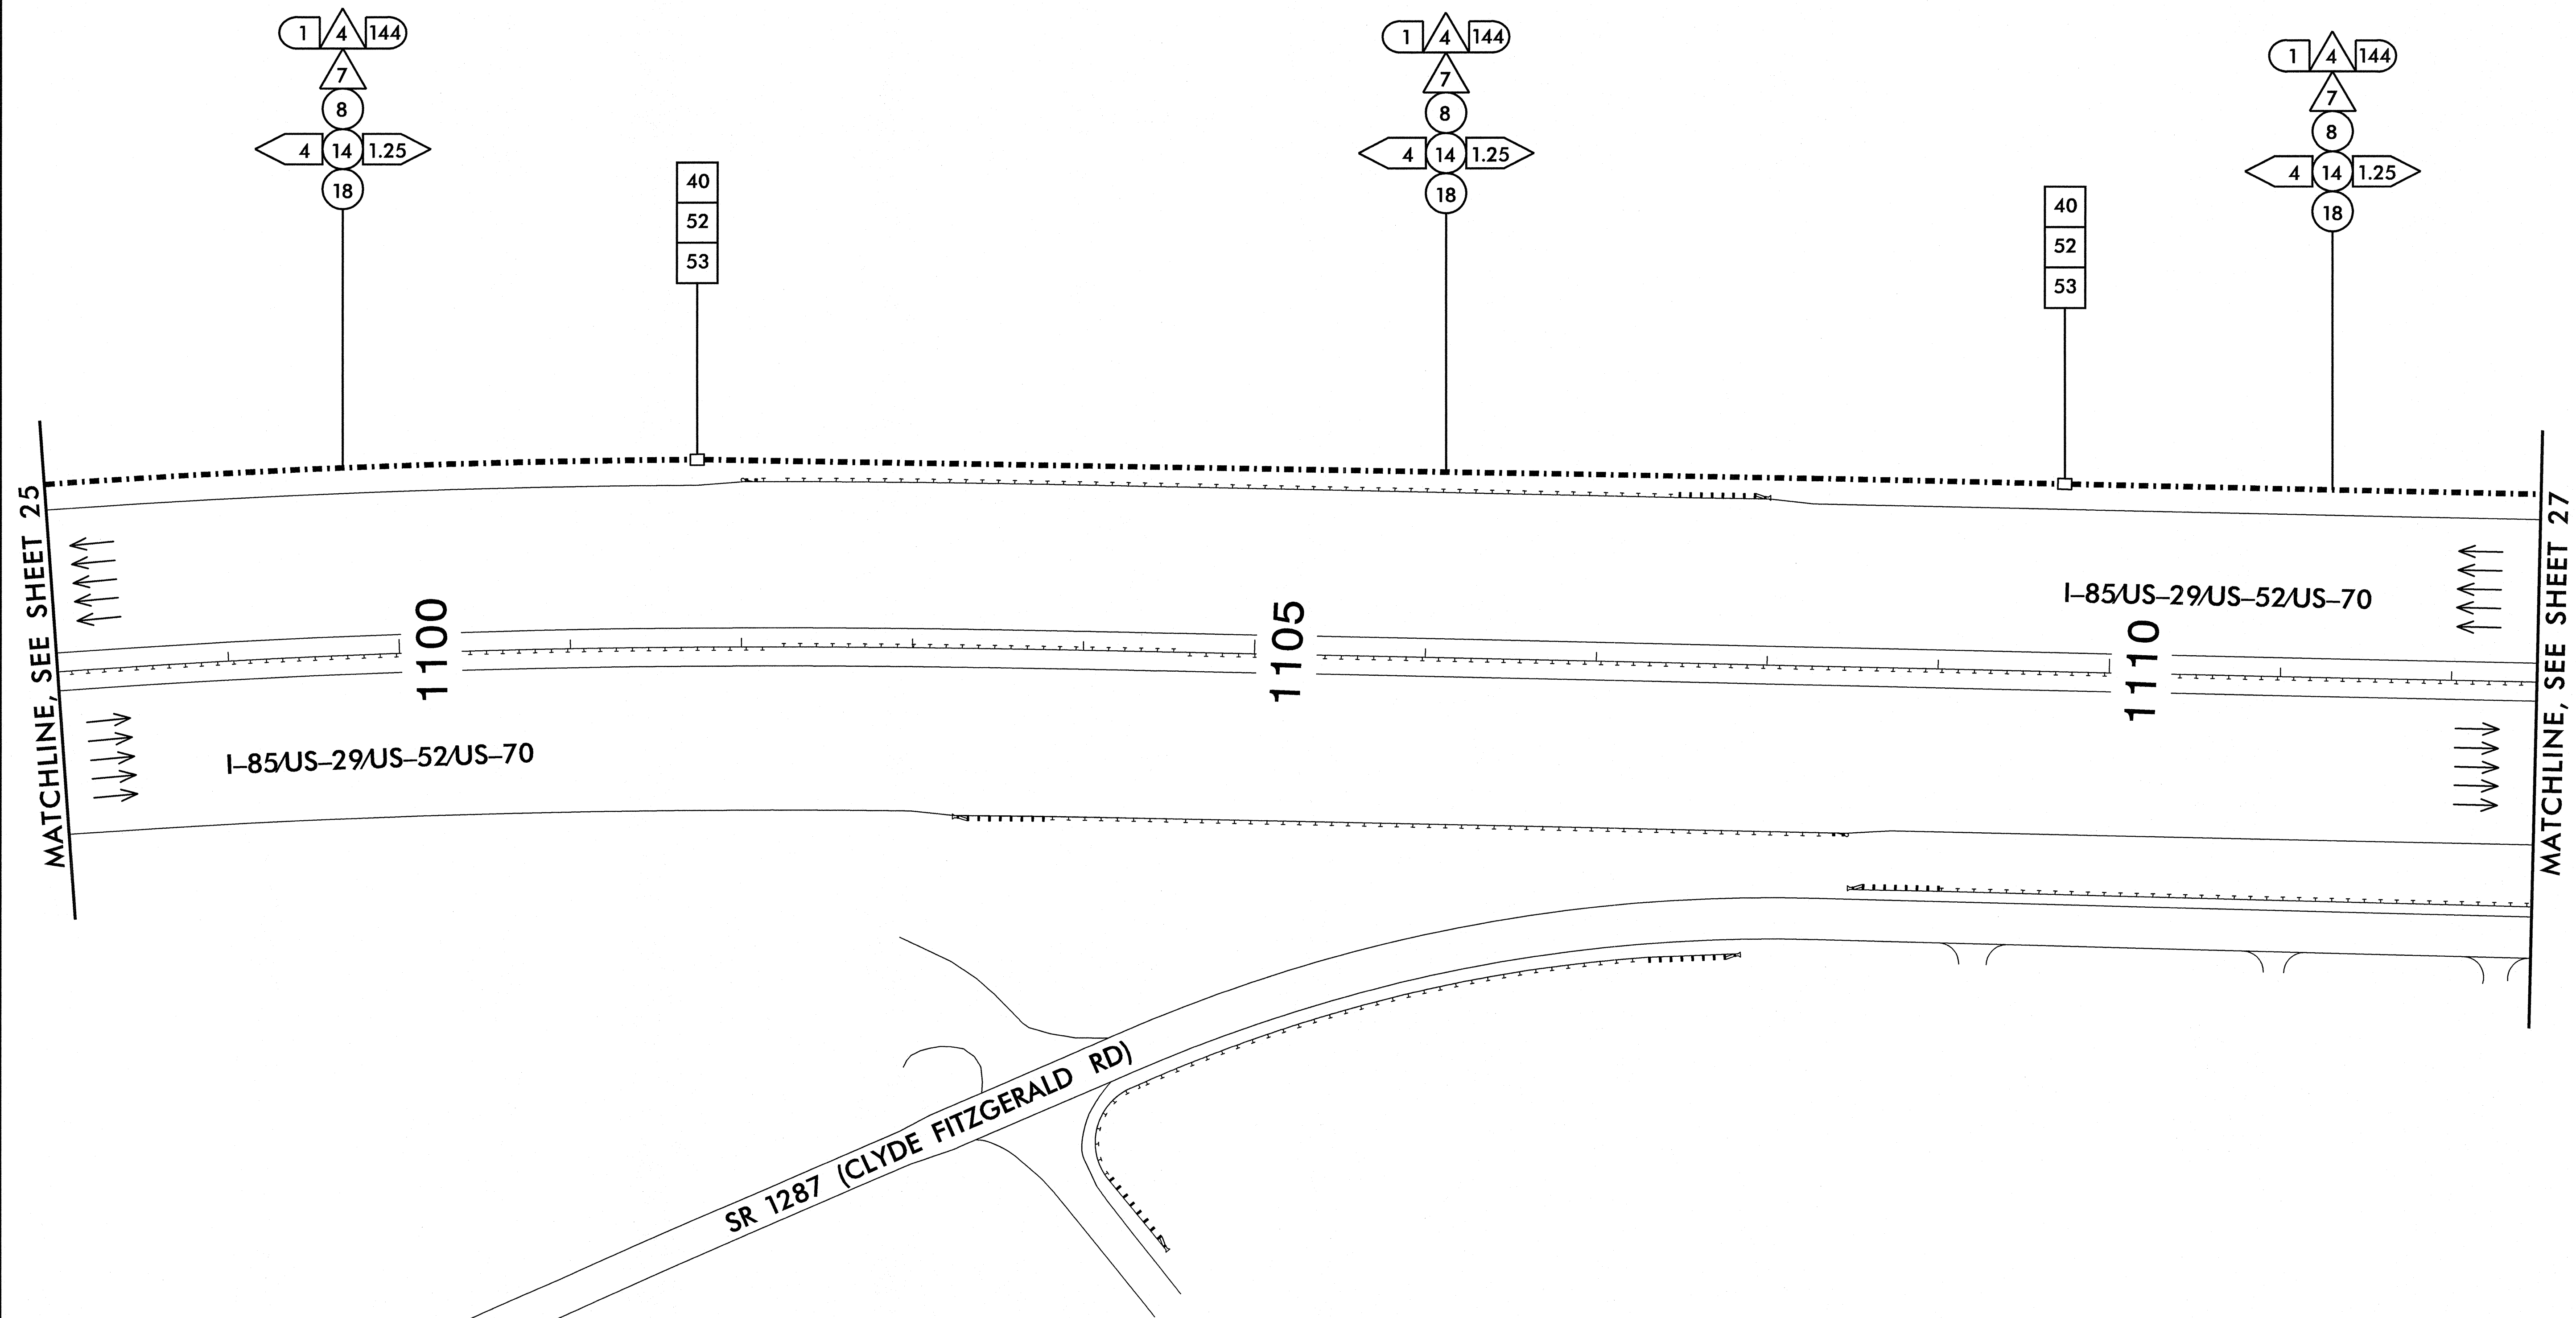


8/29/2013 8:32:58 AM jerry.cross K:\MAL_TPTD\ITS\401036227_I-85 ITS\103622726.dgn

NOTE:
MAINTAIN A MINIMUM OF SIX (6) FEET FROM THE
EDGE OF PAVEMENT WHEN TRENCHING PARALLEL TO
THE ROADWAY

PLANS PREPARED IN THE OFFICE OF:

Kimley-Horn
and Associates, Inc.
NC License #F-0102
P.O. Box 33068
Raleigh, NC 27636
(919) 671-2000

 750 N. Greenfield Place, Garner, NC 27529	Plans Prepared For: I-85 INTELLIGENT TRANSPORTATION SYSTEM CABLE ROUTING PLAN		
	DIVISION 09 ROWAN/DAVIDSON COUNTIES		
	PLAN DATE: AUGUST 2013	REVIEWED BY: K. SMITH	
	PREPARED BY: J. CROSS	REVIEWED BY: K. SMITH	
REVISIONS		INIT.	DATE
0			
SCALE 50			
SIGNATURE		DATE	
CADD Filename:			

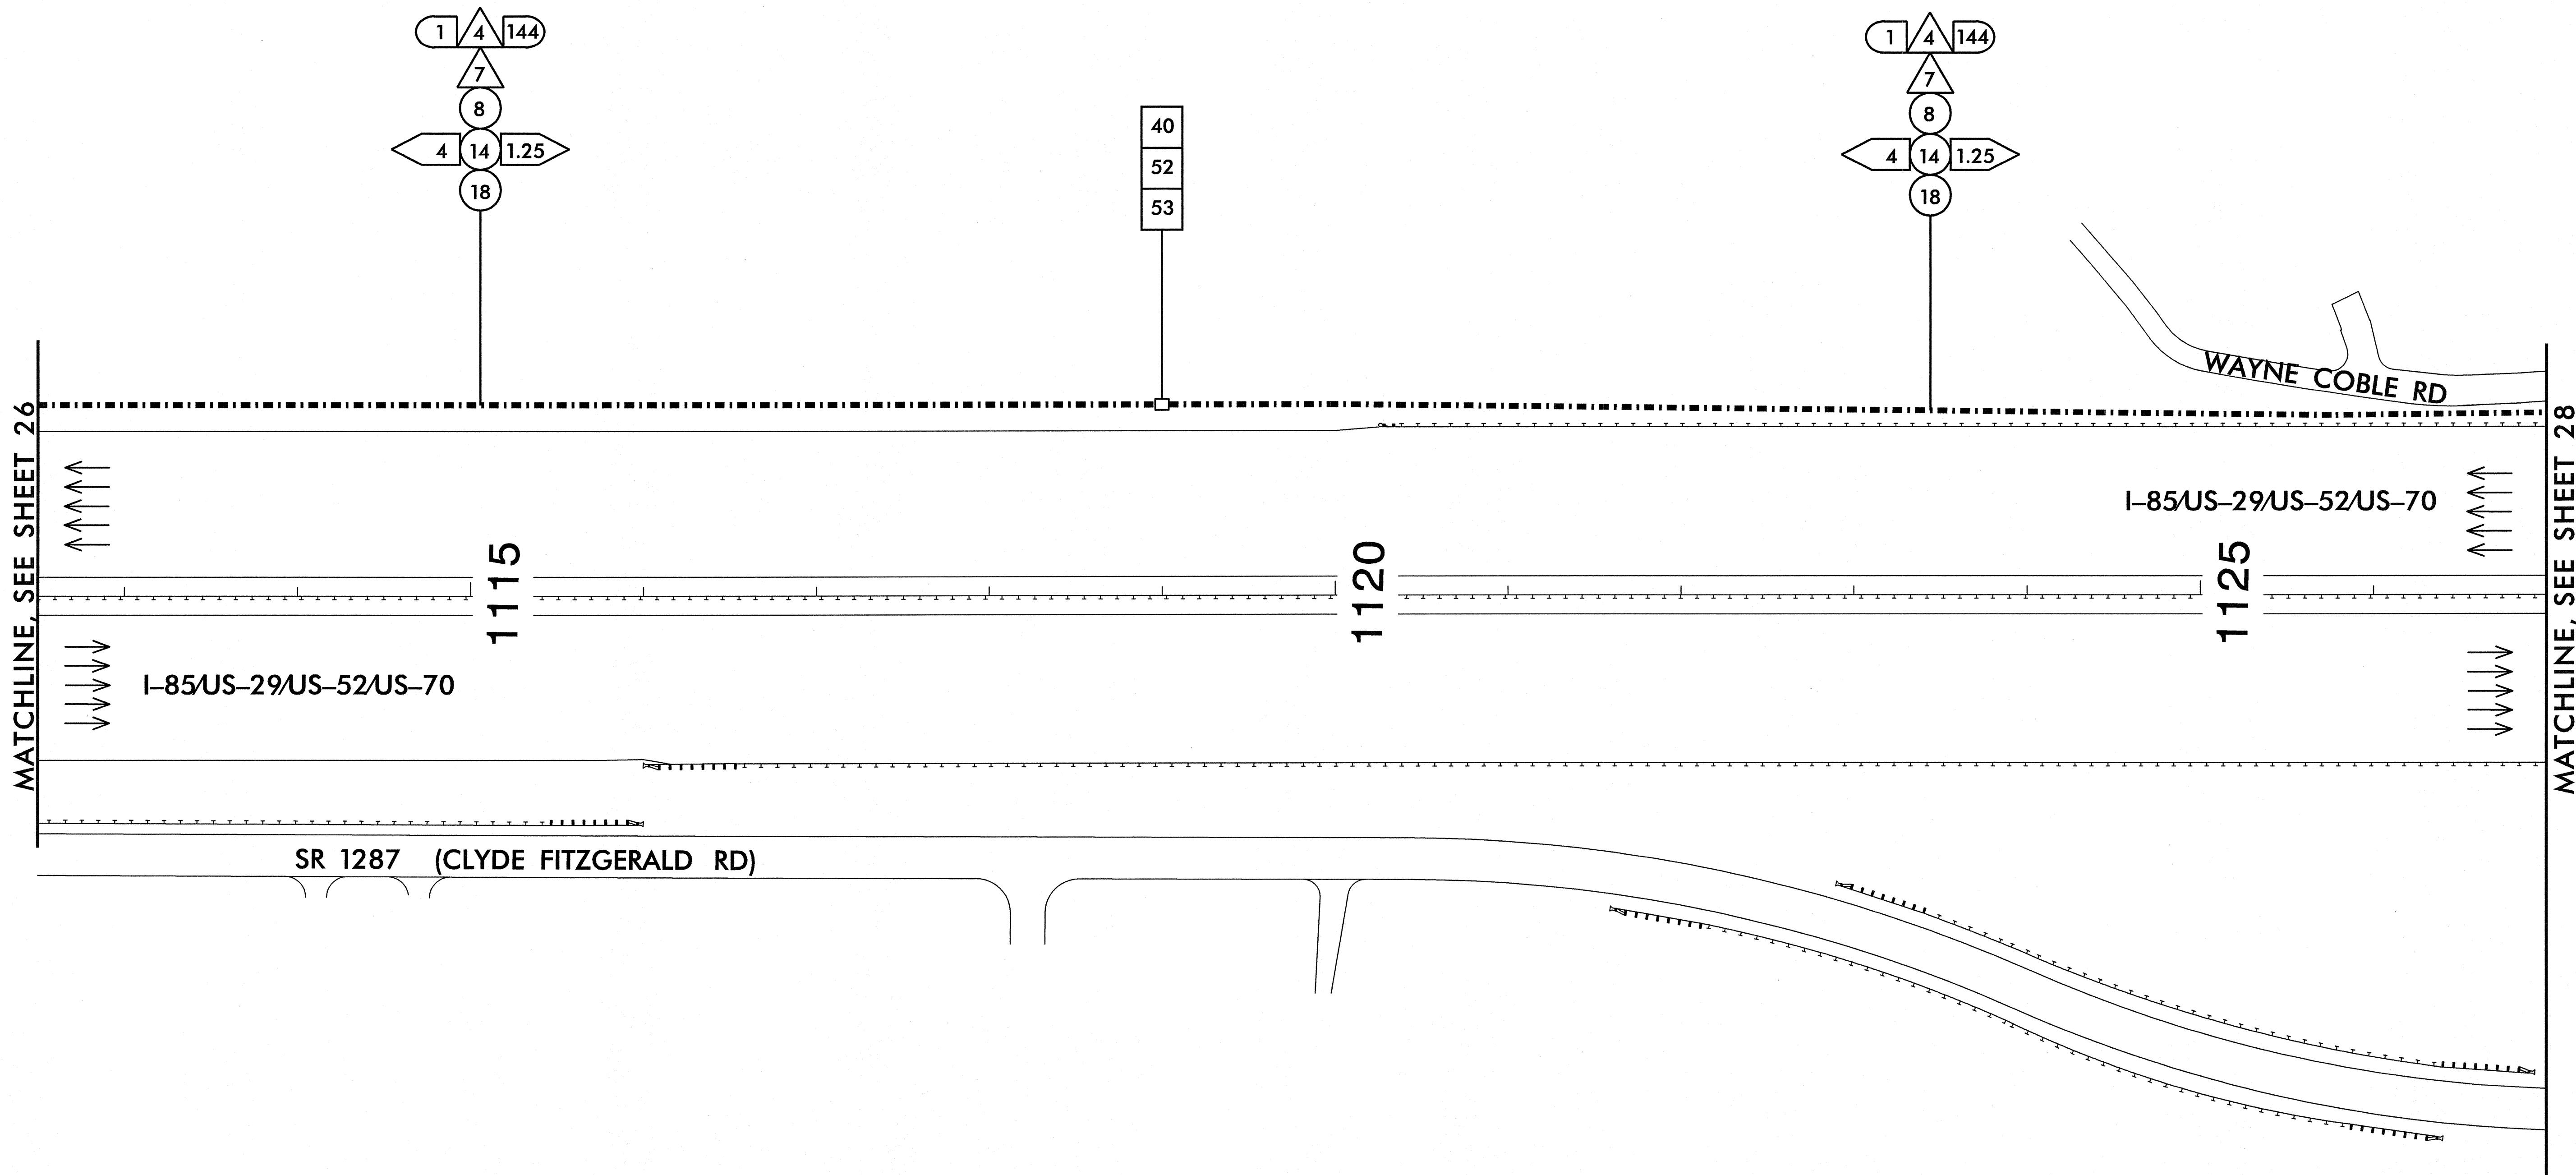

NOTE:
MAINTAIN A MINIMUM OF SIX (6) FEET FROM THE
EDGE OF PAVEMENT WHEN TRENCHING PARALLEL TO
THE ROADWAY

PLANS PREPARED IN THE OFFICE OF:

Kimley-Horn
and Associates, Inc.
NC License #F-0102
P.O. Box 33068
Raleigh, NC 27636
(919) 671-2000

Plans Prepared For:


750 N. Greenfield Place, Garner, NC 27529
SCALE
0 50

I-85 INTELLIGENT TRANSPORTATION SYSTEM CABLE ROUTING PLAN			
DIVISION 09		ROWAN/DAVIDSON COUNTIES	
PLAN DATE:	AUGUST 2013	REVIEWED BY:	
PREPARED BY:	J. CROSS	REVIEWED BY:	K. SMITH
REVISIONS		INIT.	DATE


SEAL

ENGINEER
KEVIN W. SMITH
8/29/13
SIGNATURE
DATE
CADD File name:

8/29/2013 8:33:06 AM jerry.cross K:\MAL_TPTD\ITS\01036227_I-85 ITS\MP\cable\h27.dgn

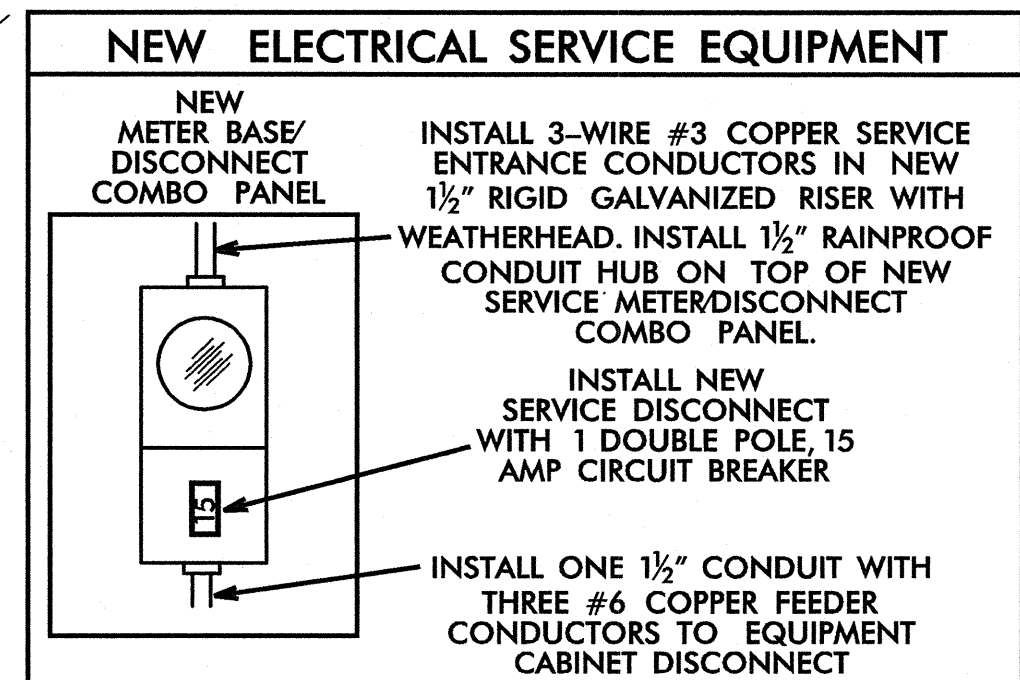

CCTV-7 GPS COORDINATES
35.772381, -80.323995

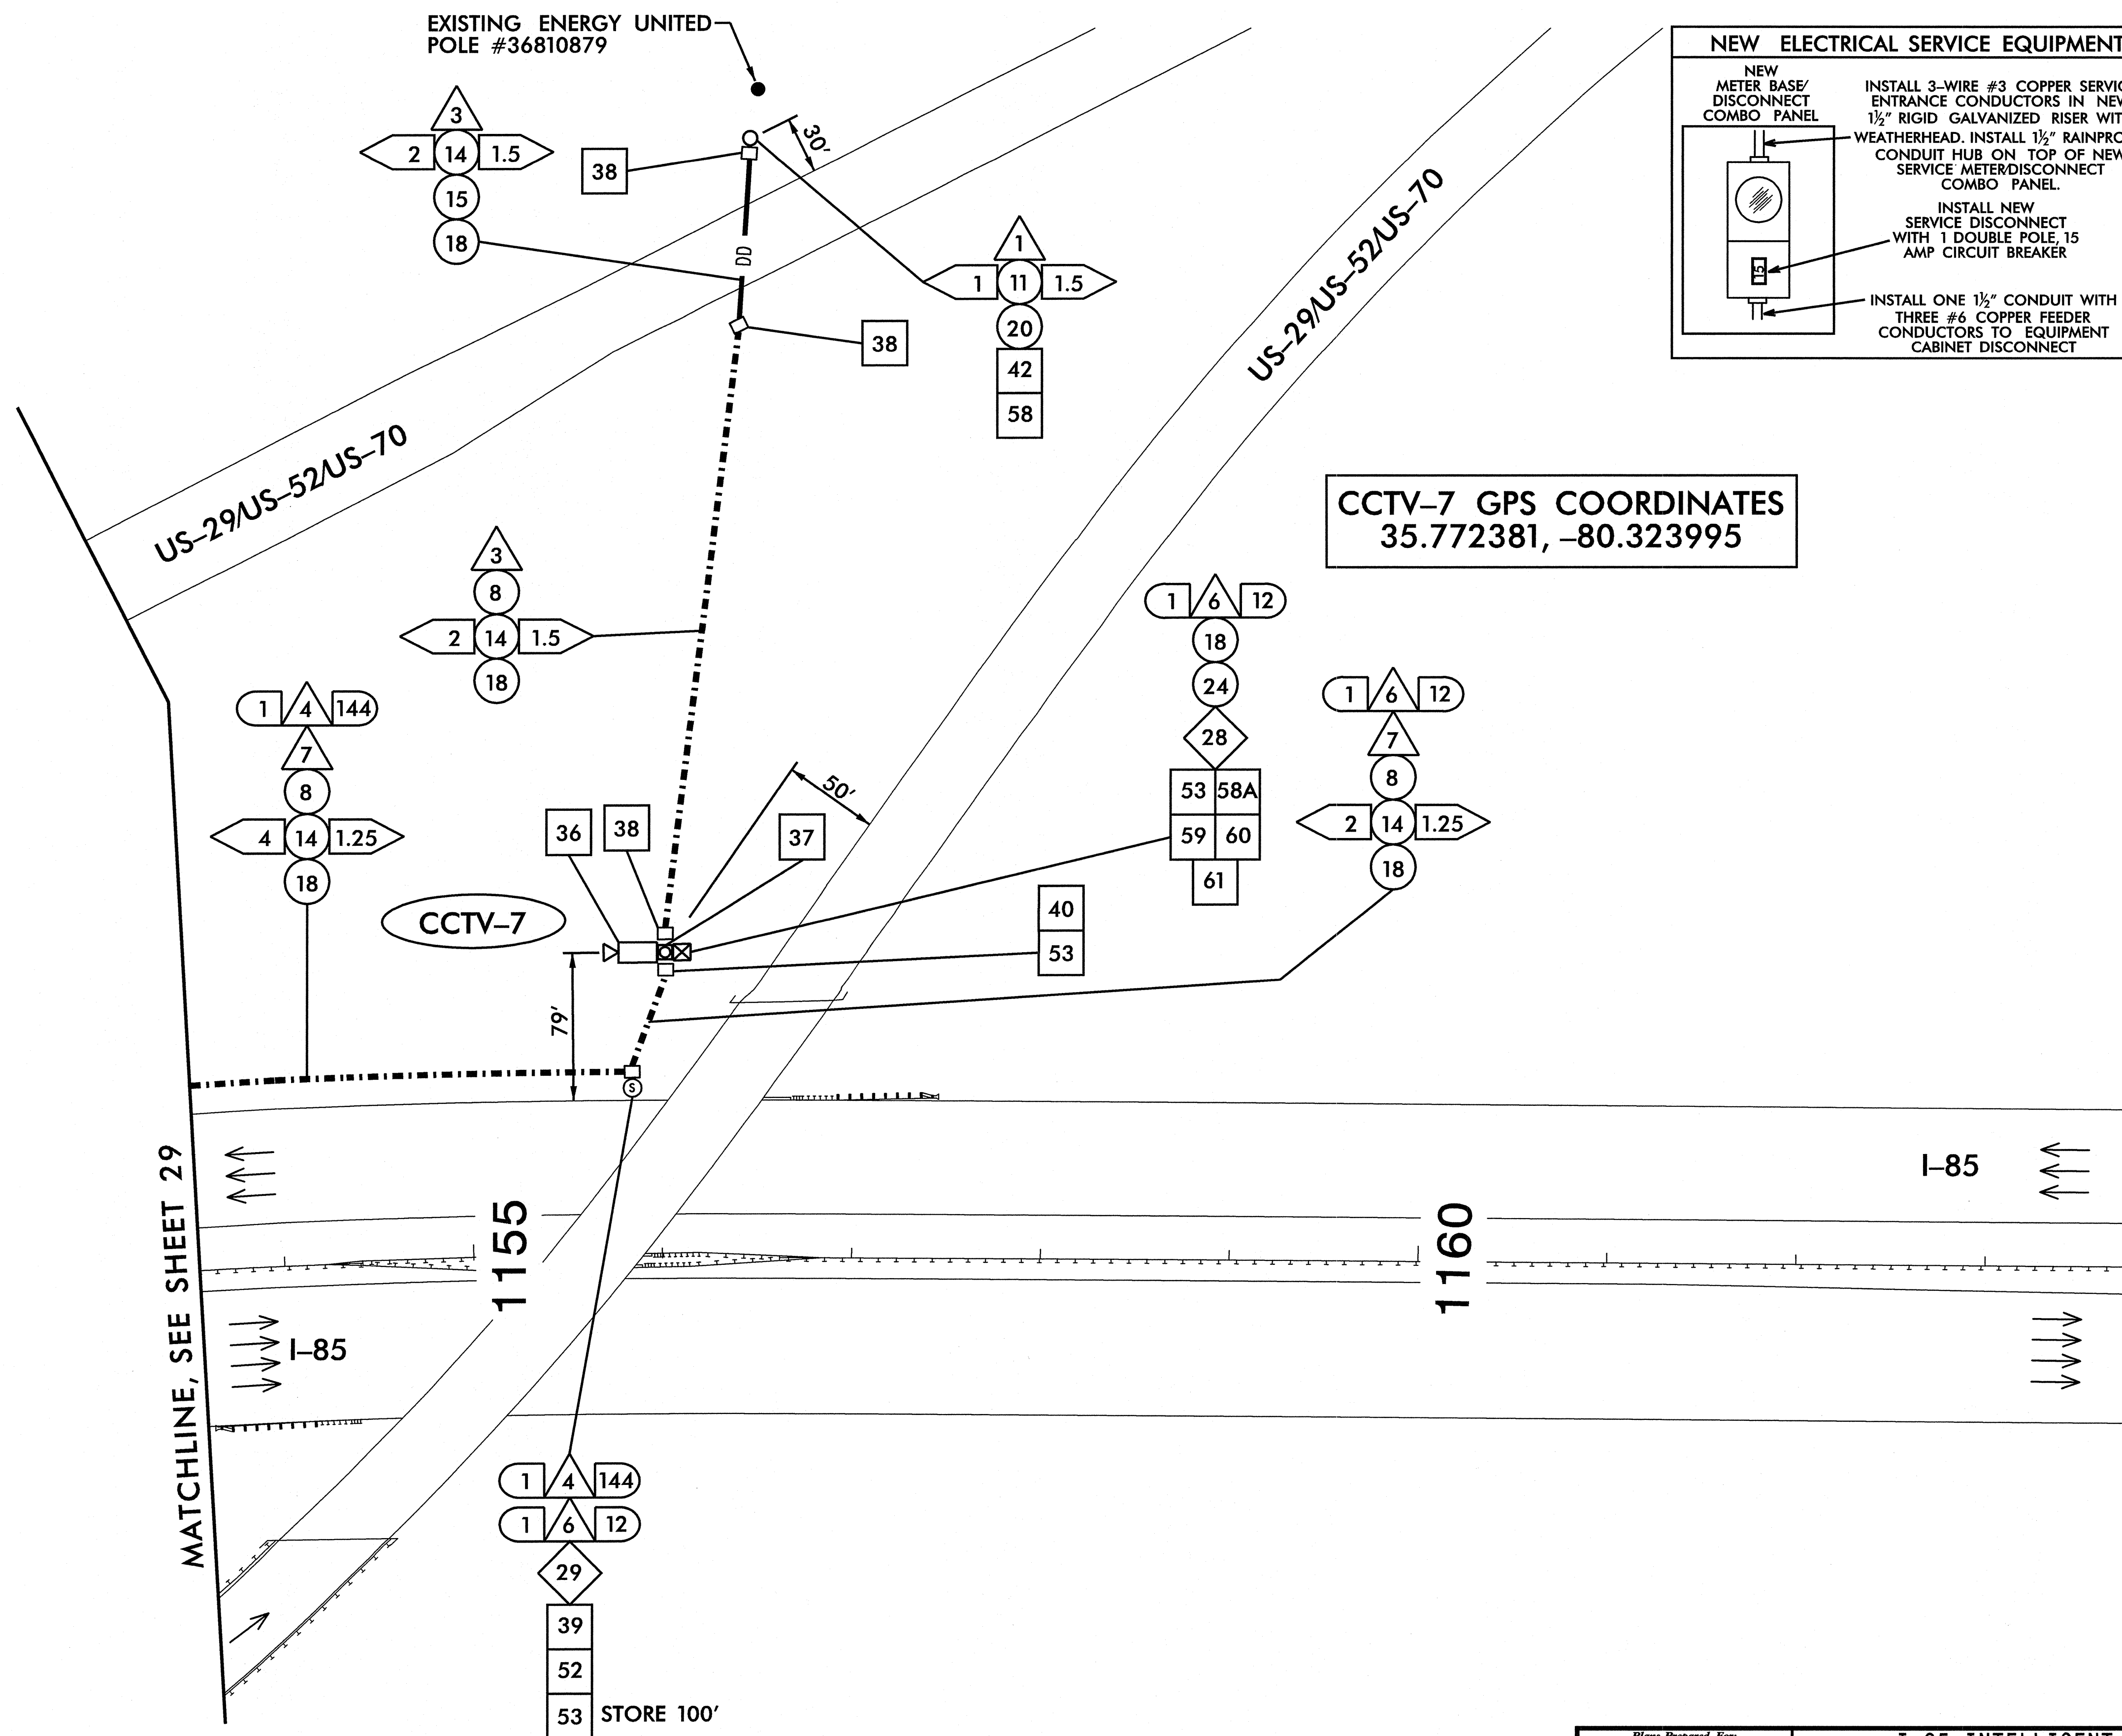


- NOTES:**
1. MAINTAIN A MINIMUM OF SIX (6) FEET FROM THE EDGE OF PAVEMENT WHEN TRENCHING PARALLEL TO THE ROADWAY.
 2. CONTACT THE ENGINEER TO VERIFY DEVICE LOCATION PRIOR TO CONSTRUCTION.
 3. MOUNT CCTV CAMERA 45' ABOVE GRADE.
 4. INSTALL NEW FIELD EQUIPMENT CABINET ON NEW CCTV POLE.
 5. INSTALL NEW GROUNDING SYSTEM AS SHOWN ON SHEET 2B AND AS DESCRIBED IN THE PROJECT SPECIAL PROVISIONS.
 6. CONTACT MARC FRYE FROM ENERGY UNITED AT (704) 638-4037 TO OBTAIN POWER FOR ELECTRICAL SERVICE.


PLANS PREPARED IN THE OFFICE OF:

Kimley-Horn and Associates, Inc.


NC License #F-0102
P.O. Box 33068
Raleigh, NC 27636
(919) 671-2000

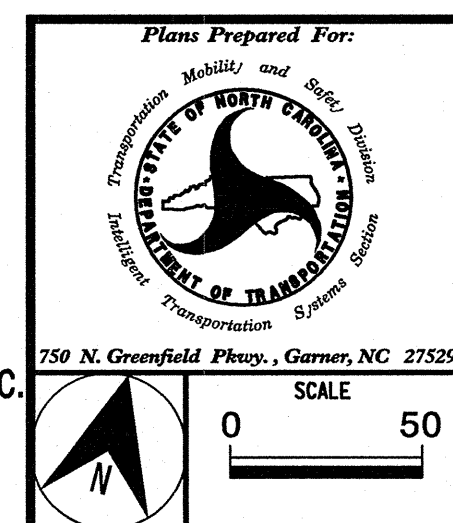

I-85 INTELLIGENT TRANSPORTATION SYSTEM CABLE ROUTING PLAN			
DIVISION 09		ROWAN/DAVIDSON COUNTIES	
PLAN DATE:	AUGUST 2013	REVIEWED BY:	
PREPARED BY:	J. CROSS	REVIEWED BY:	K. SMITH
REVISIONS		INIT.	DATE

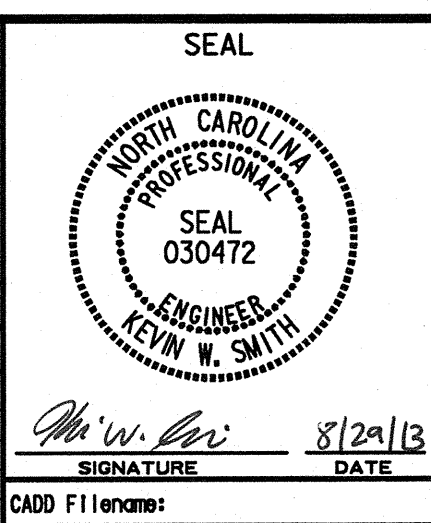


LEGEND	
XXXX	DEVICE ID NUMBER
(X)	SPLICE NUMBER
(XX)	XX-FIBER SMFO CABLE
---	EXISTING FIBER OPTIC CABLE
---	PROPOSED FIBER OPTIC CABLE
■	EXISTING SPLICE ENCLOSURE
□	PROPOSED SPLICE ENCLOSURE
◻	PROPOSED CCTV
DMS	PROPOSED DMS

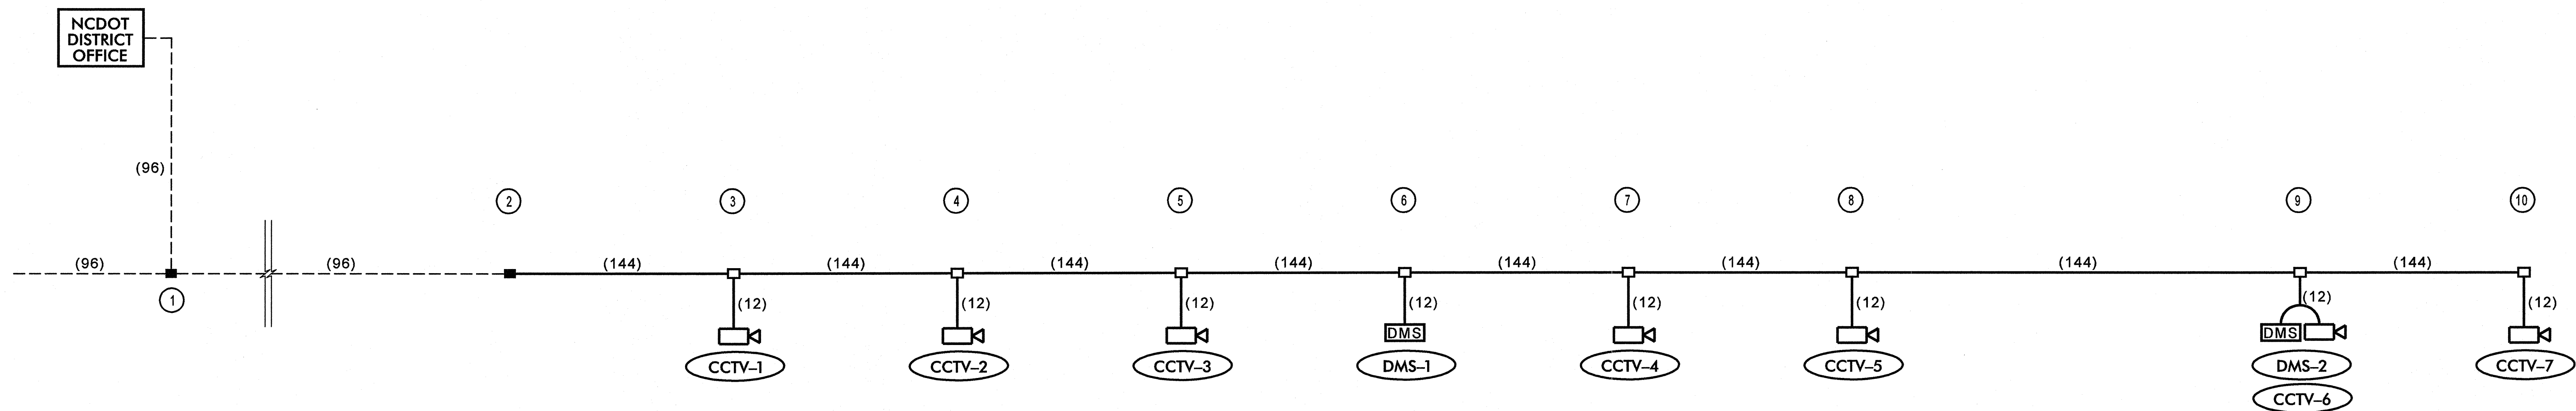

8/29/2013 8:33:40 AM jerry.cross K:\MAIL\JTID\I-2304AF\I-2304AF\I-2304AF.dgn

PLANS PREPARED IN THE OFFICE OF:
Kimley-Horn and Associates, Inc.
NC License #F-0102
P.O. Box 33068
Raleigh, NC 27636
(919) 677-2000

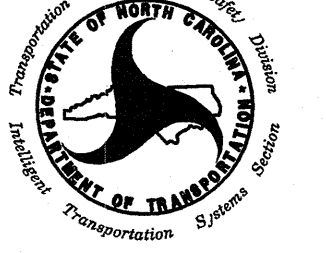Plans Prepared For:  750 N. Greenfield Pkwy., Garner, NC 27529		I-85 INTELLIGENT TRANSPORTATION SYSTEM CABLE SCHEMATIC		SEAL 	
DIVISION 09		ROWAN/DAVIDSON COUNTIES			
PLAN DATE: AUGUST 2013		REVIEWED BY: J. CROSS		REVIEWED BY: K. SMITH	
REVISIONS		INIT.		DATE	
0					
SCALE		SIGNATURE		DATE	
		K.W. Smith		8/29/13	
		CADD Filename:			

SPLICE ONLY THOSE FIBERS IN THE BLUE BUFFER TUBE WHICH ARE DENOTED WITH AN "X" FOR NEW FUSION SPLICE. DO NOT MODIFY FIBERS DENOTED WITH AN "O" FOR EXISTING FUSION SPLICE. DO NOT MODIFY EXISTING SPLICED OR EXPRESSED BUFFER TUBES.



8/29/2013 8:33:48 AM jerry.cross K:\PAL_TPTO*_ITS\011036227 I-85 ITS\PICTS\88132_8P1.dgn


COLOR CODE TIA/EIA 598-C	<u>LEGEND</u>
(1) BLUE (2) ORANGE (3) GREEN (4) BROWN (5) SLATE (6) WHITE (7) RED (8) BLACK (9) YELLOW (10) VIOLET (11) ROSE (12) AQUA	ETHERNET SWITCH TERMINATION CONFIGURATIONS ARE GENERIC. CONTRACTOR IS RESPONSIBLE FOR DETERMINING / ENSURING PROPER TERMINATION. X - NEW FUSION SPLICE INDIVIDUAL FIBER O - EXISTING FUSION SPLICE INDIVIDUAL FIBER <u>BUFFER TUBE</u> SPLICE OR EXPRESS ENTIRE BUFFER TUBE



Plans Prepared For:  750 N. Greenfield Pkwy., Garner, NC 27529	I-85 INTELLIGENT TRANSPORTATION SYSTEM SPlicing DETAIL	SEAL 																					
<table border="1" style="width: 100%; border-collapse: collapse;"> <tr> <td style="width: 50%; padding: 2px;">DIVISION 09</td> <td style="width: 50%; padding: 2px;">ROWAN/DAVIDSON COUNTIES</td> </tr> <tr> <td style="padding: 2px;">PLAN DATE: AUGUST 2013</td> <td style="padding: 2px;">REVIEWED BY:</td> </tr> <tr> <td style="padding: 2px;">PREPARED BY: J. CROSS</td> <td style="padding: 2px;">REVIEWED BY: K. SMITH</td> </tr> </table>			DIVISION 09	ROWAN/DAVIDSON COUNTIES	PLAN DATE: AUGUST 2013	REVIEWED BY:	PREPARED BY: J. CROSS	REVIEWED BY: K. SMITH															
DIVISION 09	ROWAN/DAVIDSON COUNTIES																						
PLAN DATE: AUGUST 2013	REVIEWED BY:																						
PREPARED BY: J. CROSS	REVIEWED BY: K. SMITH																						
SCALE 	<table border="1" style="width: 100%; border-collapse: collapse;"> <tr> <th style="width: 60%; padding: 2px;">REVISIONS</th> <th style="width: 20%; padding: 2px;">INIT.</th> <th style="width: 20%; padding: 2px;">DATE</th> </tr> <tr><td style="height: 20px;"> </td><td> </td><td> </td></tr> </table>		REVISIONS	INIT.	DATE																		
REVISIONS	INIT.	DATE																					
<table style="width: 100%;"> <tr> <td style="width: 60%; text-align: center; vertical-align: bottom;">  SIGNATURE </td> <td style="width: 40%; text-align: center; vertical-align: bottom;"> 8/29/13 DATE </td> </tr> </table>			 SIGNATURE	8/29/13 DATE																			
 SIGNATURE	8/29/13 DATE																						

SPLICE ENCLOSURES 3,4,5,7,8
CCTV CABINETS 1,2,3,4,5

COLOR CODE TIA/EIA 598-C	<u>LEGEND</u>
(1) BLUE (2) ORANGE (3) GREEN (4) BROWN (5) SLATE (6) WHITE	(7) RED (8) BLACK (9) YELLOW (10) VIOLET (11) ROSE (12) AQUA ETHERNET SWITCH TERMINATION CONFIGURATIONS ARE GENERIC. CONTRACTOR IS RESPONSIBLE FOR DETERMINING / ENSURING PROPER TERMINATION. X - NEW FUSION SPLICE INDIVIDUAL FIBER O - EXISTING FUSION SPLICE INDIVIDUAL FIBER BUFFER TUBE SPLICE OR EXPRESS ENTIRE BUFFER TUBE

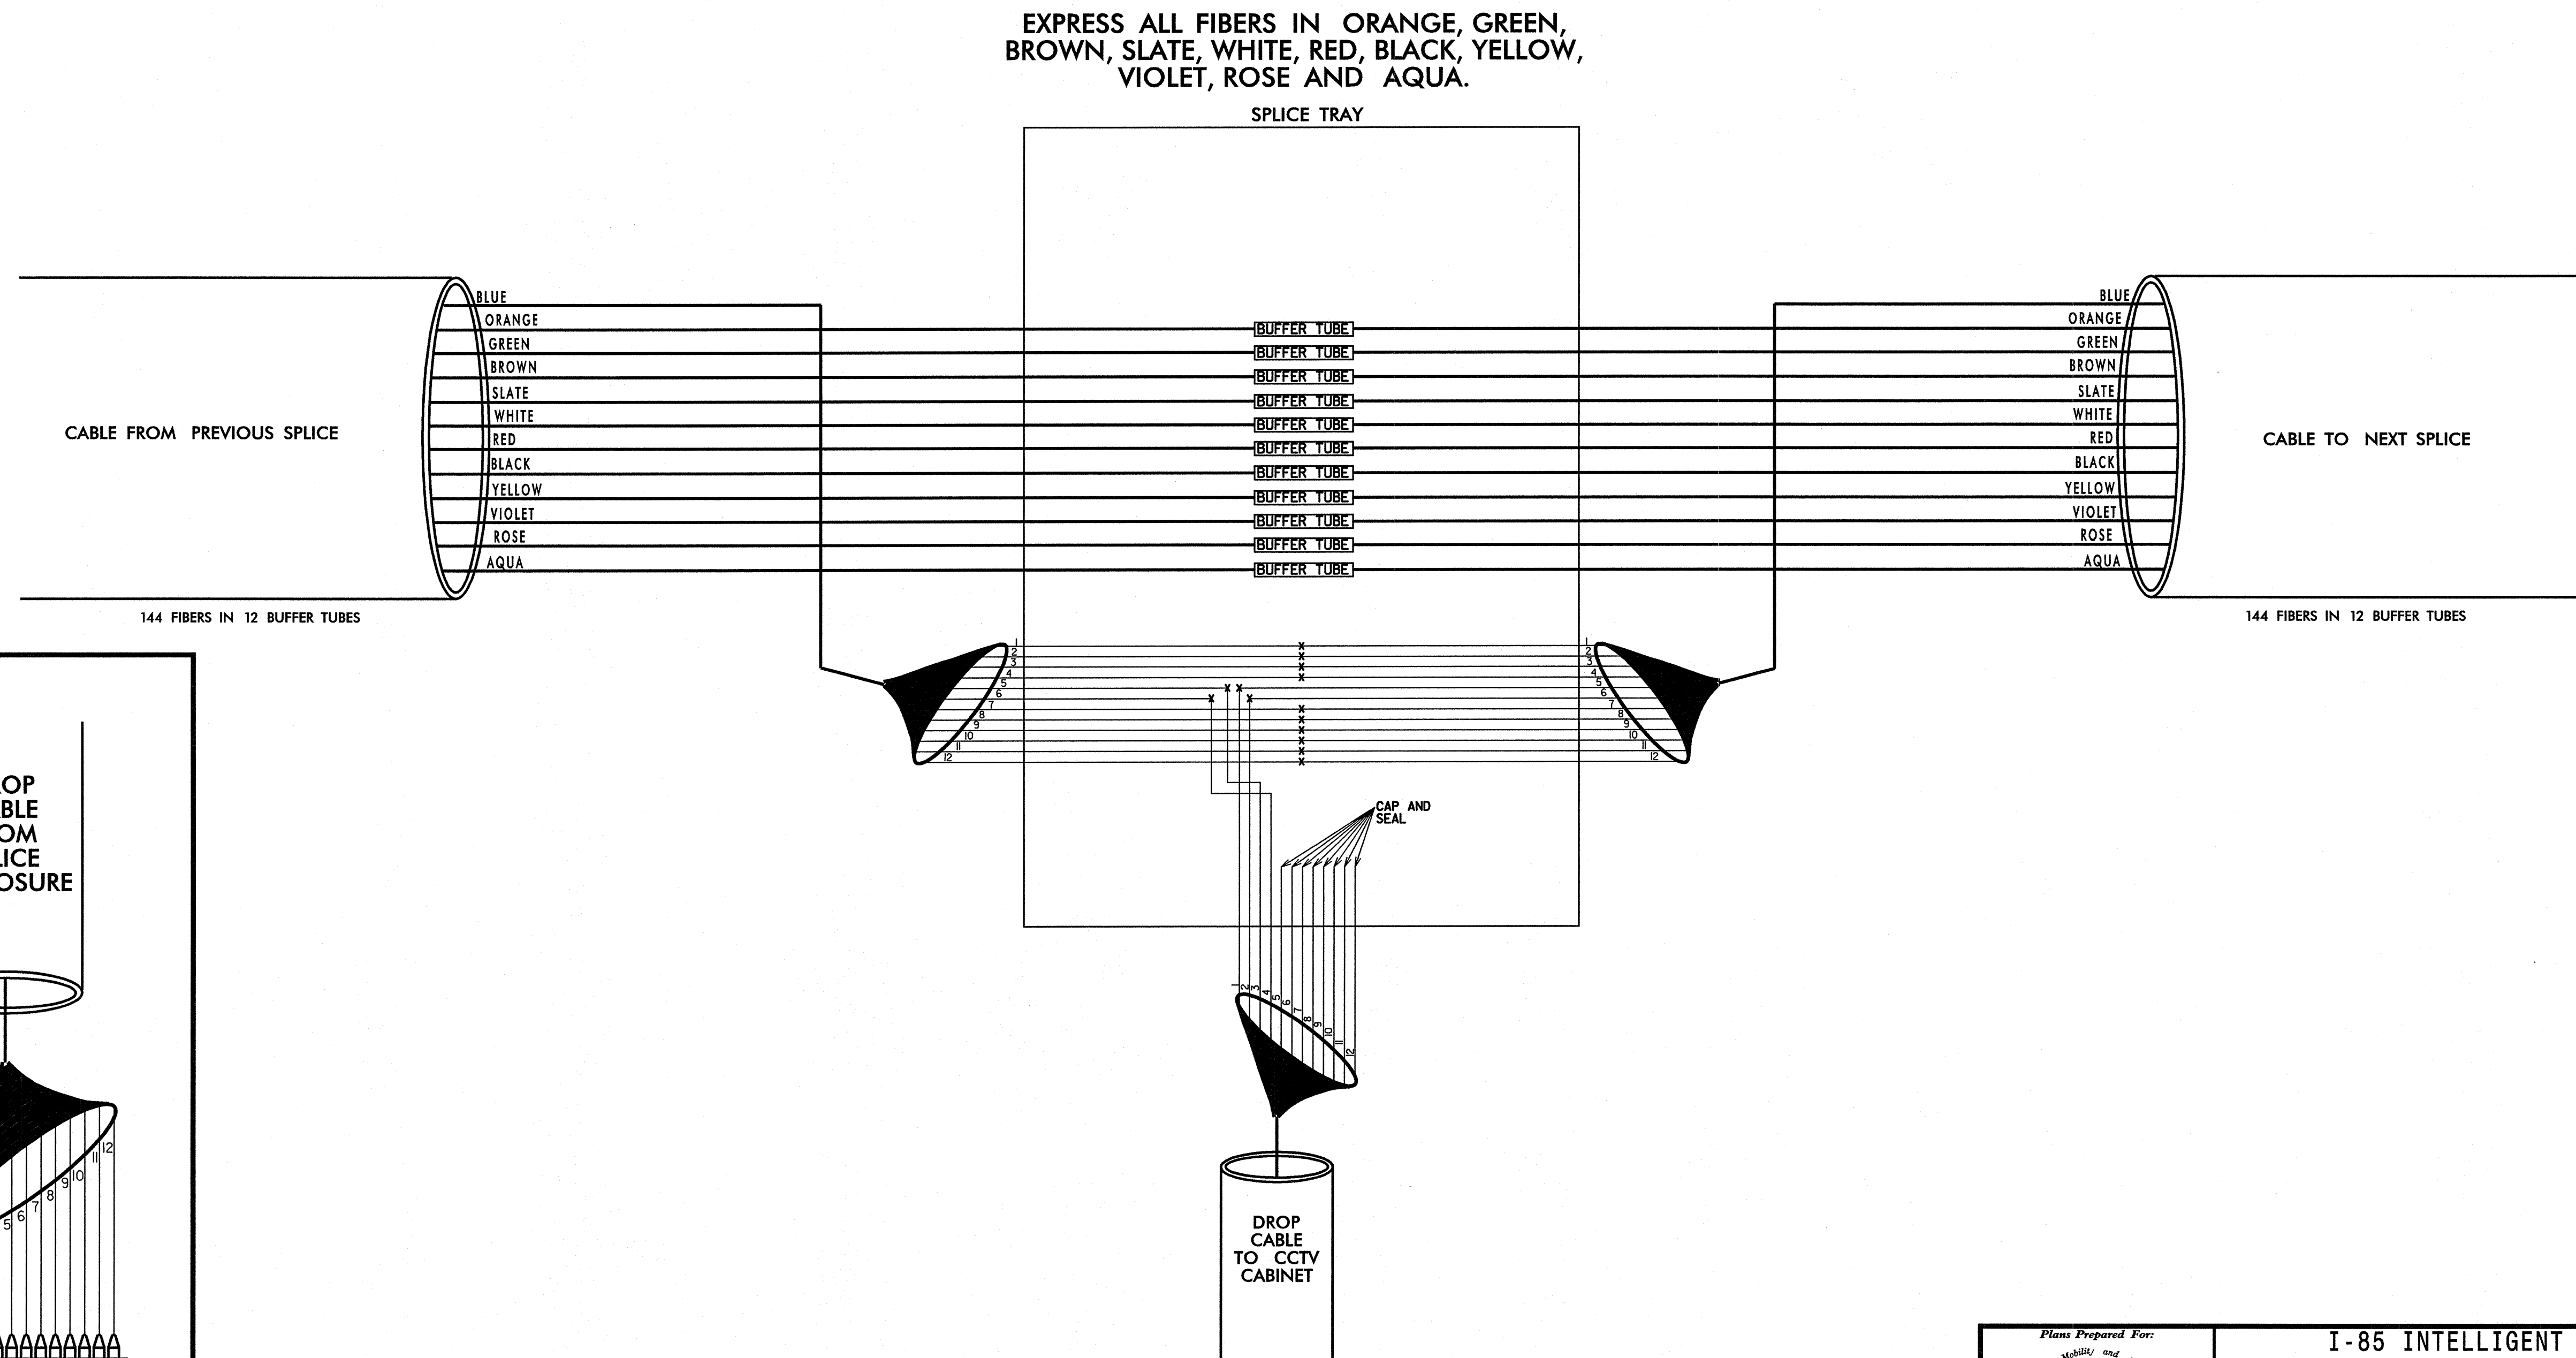

8/29/2013 8:34:05 AM Jerry.Cross K:\RAL_TPTC*_ITS\011036227 I-95 ITS\p1ans\8ht34_sp1.dgn

PLANS PREPARED IN THE OFFICE OF:




**Kimley-Horn
and Associates, Inc.**

NC License #F-0102
P.O. Box 33068
Raleigh, NC 27636
(919) 677-2000

Plans Prepared For:  750 N. Greenfield Pkwy., Garner, NC 27529	I-85 INTELLIGENT TRANSPORTATION SYSTEM SPlicing DETAIL	SEAL 																														
<table border="1" style="width: 100%; border-collapse: collapse;"> <tr> <td style="width: 50%;">DIVISION 09</td> <td style="width: 50%;">ROWAN/DAVIDSON COUNTIES</td> </tr> <tr> <td>PLAN DATE: AUGUST 2013</td> <td>REVIEWED BY:</td> </tr> <tr> <td>PREPARED BY: J. CROSS</td> <td>REVIEWED BY: K. SMITH</td> </tr> </table>			DIVISION 09	ROWAN/DAVIDSON COUNTIES	PLAN DATE: AUGUST 2013	REVIEWED BY:	PREPARED BY: J. CROSS	REVIEWED BY: K. SMITH																								
DIVISION 09	ROWAN/DAVIDSON COUNTIES																															
PLAN DATE: AUGUST 2013	REVIEWED BY:																															
PREPARED BY: J. CROSS	REVIEWED BY: K. SMITH																															
<table border="1" style="width: 100%; border-collapse: collapse;"> <tr> <td style="width: 60%;">REVISIONS</td> <td style="width: 20%;">INIT.</td> <td style="width: 20%;">DATE</td> </tr> <tr><td> </td><td> </td><td> </td></tr> <tr><td> </td><td> </td><td> </td></tr> <tr><td> </td><td> </td><td> </td></tr> <tr><td> </td><td> </td><td> </td></tr> <tr><td> </td><td> </td><td> </td></tr> <tr><td> </td><td> </td><td> </td></tr> <tr><td> </td><td> </td><td> </td></tr> <tr><td> </td><td> </td><td> </td></tr> <tr><td> </td><td> </td><td> </td></tr> </table>			REVISIONS	INIT.	DATE																											
REVISIONS	INIT.	DATE																														
SCALE  <i>Kevin W. Smith</i> 8/29/13 SIGNATURE DATE																																
CADD File Name:																																

SPLICE ENCLOSURES 6,9
DMS CABINETS 1,2

COLOR CODE TIA/EIA 598-C	<u>LEGEND</u>
(1) BLUE (2) ORANGE (3) GREEN (4) BROWN (5) SLATE (6) WHITE	(7) RED (8) BLACK (9) YELLOW (10) VIOLET (11) ROSE (12) AQUA ETHERNET SWITCH TERMINATION CONFIGURATIONS ARE GENERIC. CONTRACTOR IS RESPONSIBLE FOR DETERMINING / ENSURING PROPER TERMINATION. X - NEW FUSION SPLICE INDIVIDUAL FIBER O - EXISTING FUSION SPLICE INDIVIDUAL FIBER BUFFER TUBE SPLICE OR EXPRESS ENTIRE BUFFER TUBE

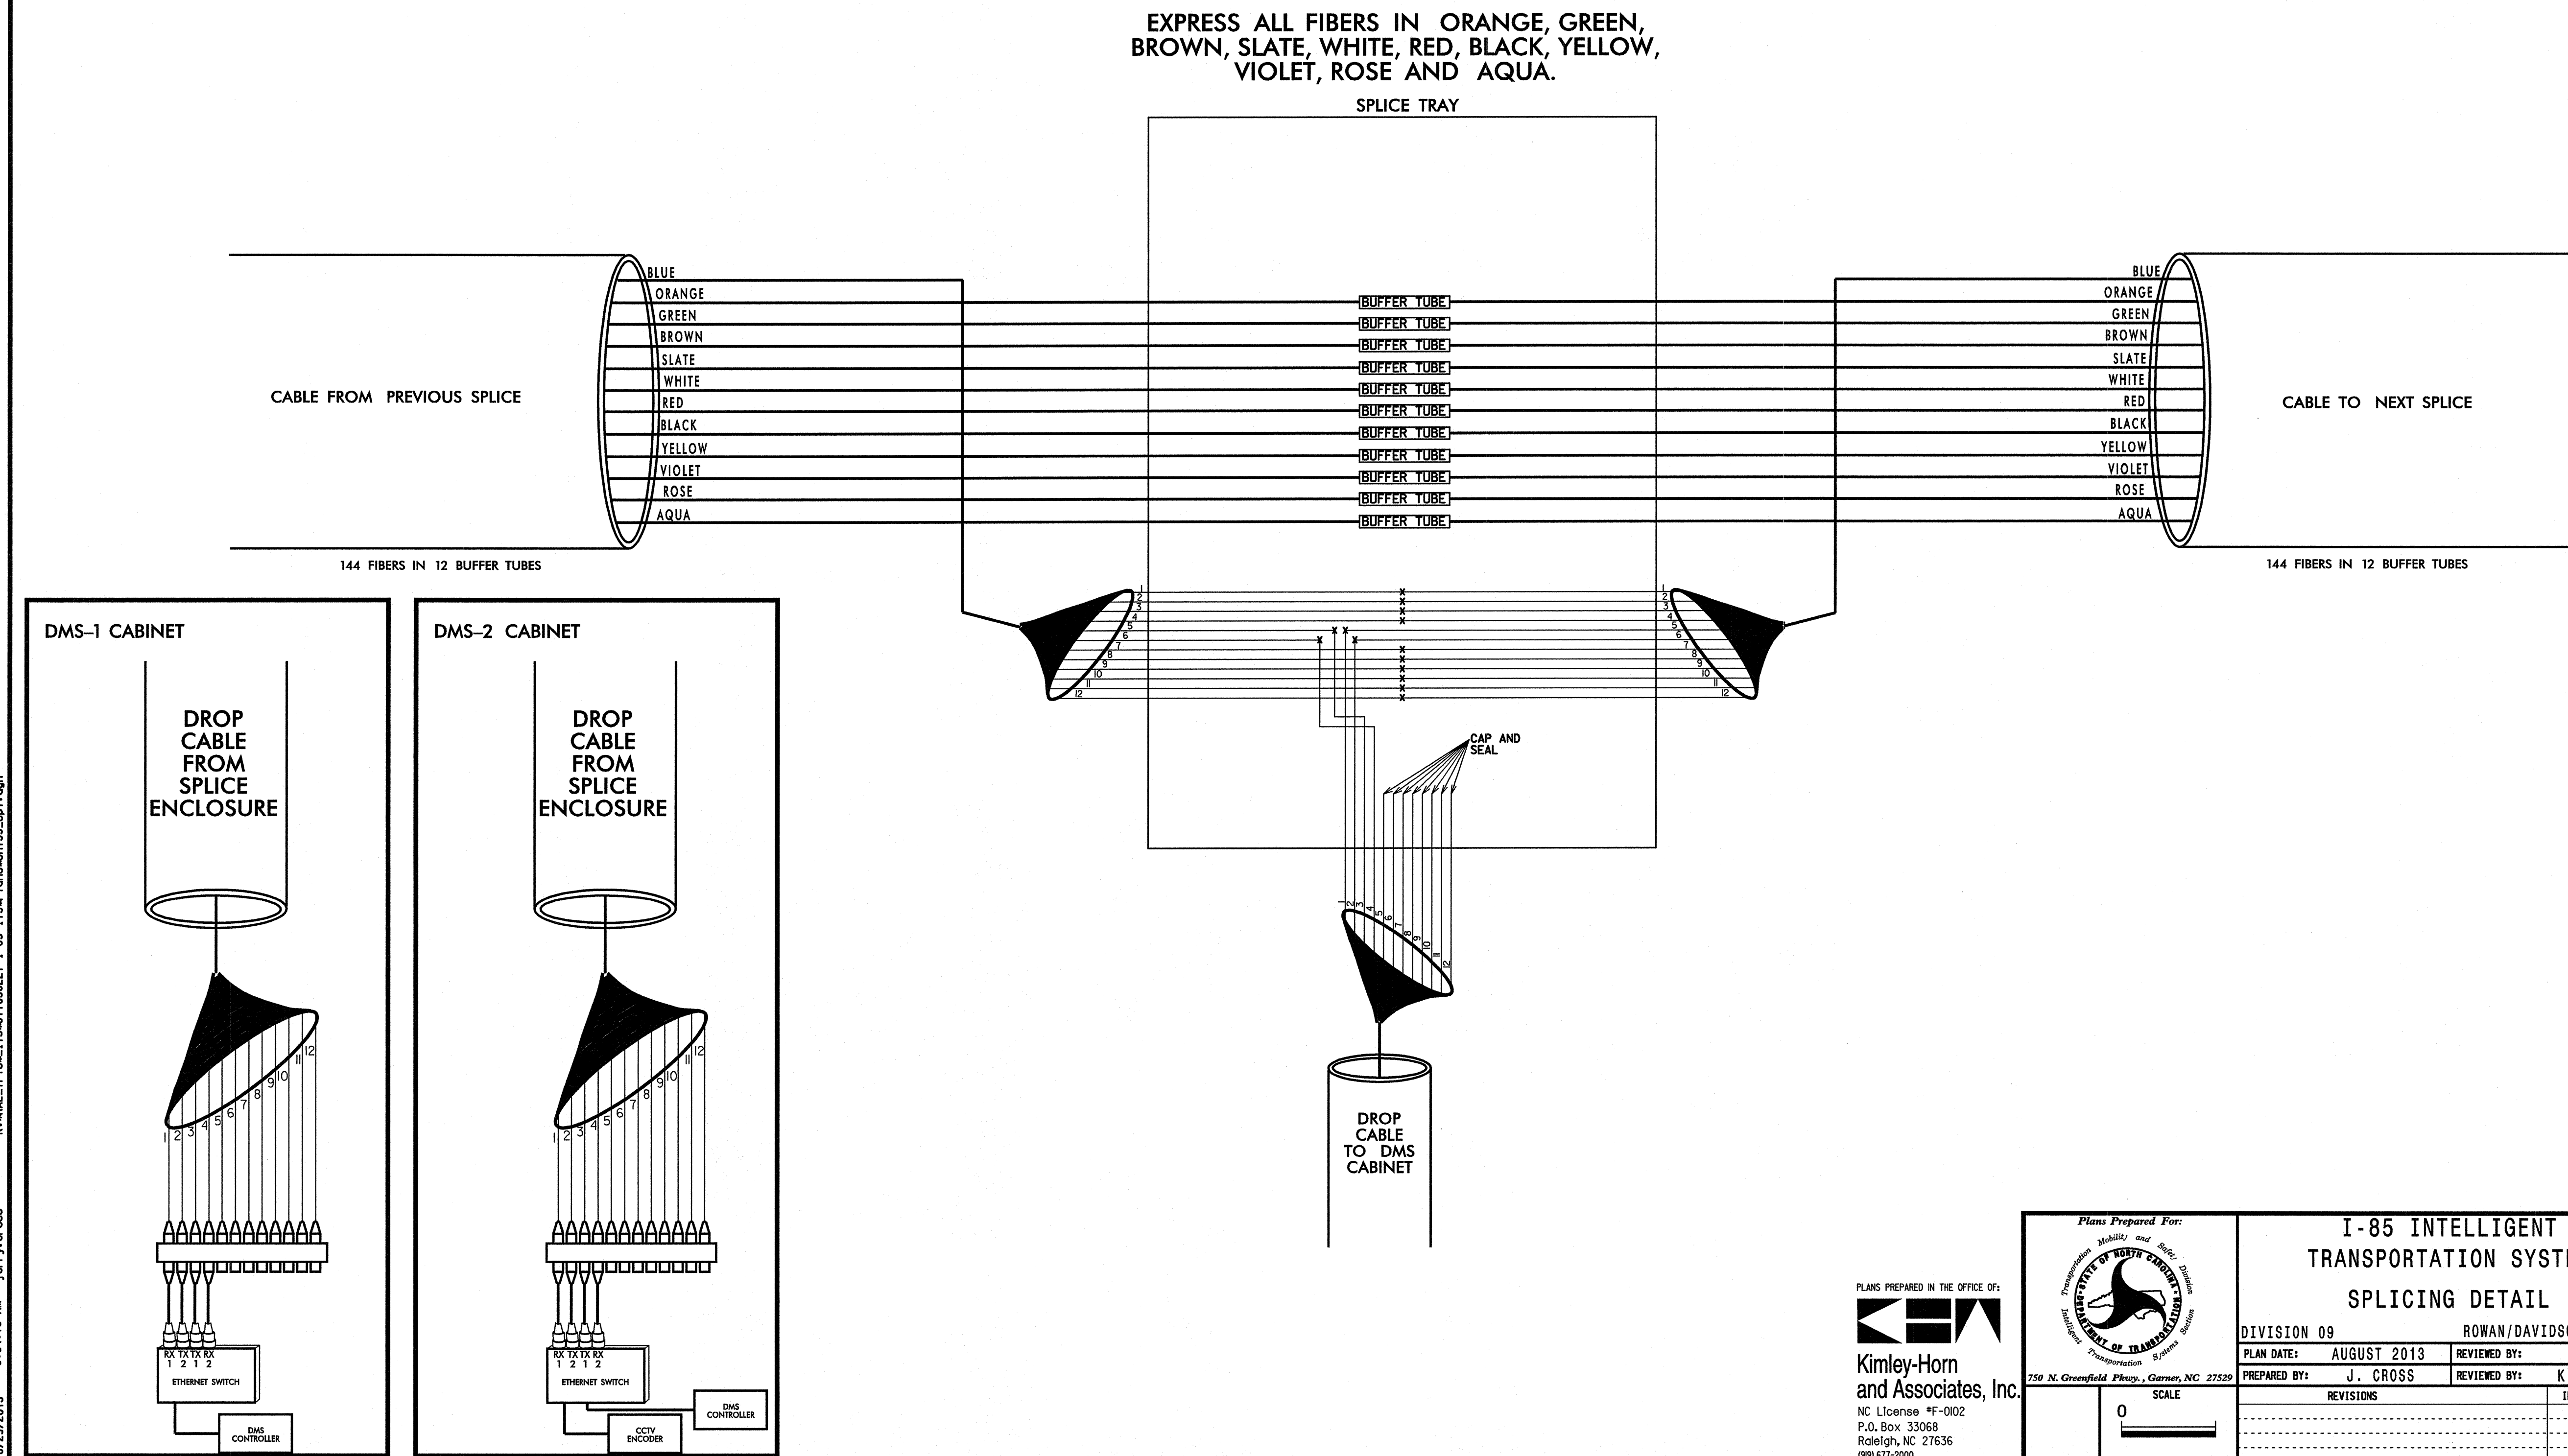


SPLICE ENCLOSURE 10
CCTV CABINETS 7

COLOR CODE TIA/EIA 598-C		LEGEND
(1) BLUE	(7) RED	ETHERNET SWITCH TERMINATION CONFIGURATIONS ARE GENERIC. CONTRACTOR IS RESPONSIBLE FOR DETERMINING / ENSURING PROPER TERMINATION. X - NEW FUSION SPLICE INDIVIDUAL FIBER O - EXISTING FUSION SPLICE INDIVIDUAL FIBER [BUFFER TUBE] SPLICE OR EXPRESS ENTIRE BUFFER TUBE
(2) ORANGE	(8) BLACK	
(3) GREEN	(9) YELLOW	
(4) BROWN	(10) VIOLET	
(5) SLATE	(11) ROSE	
(6) WHITE	(12) AQUA	


EXPRESS ALL FIBERS IN ORANGE, GREEN, BROWN, SLATE, WHITE, RED, BLACK, YELLOW, VIOLET, ROSE AND AQUA.

SPLICE TRAY

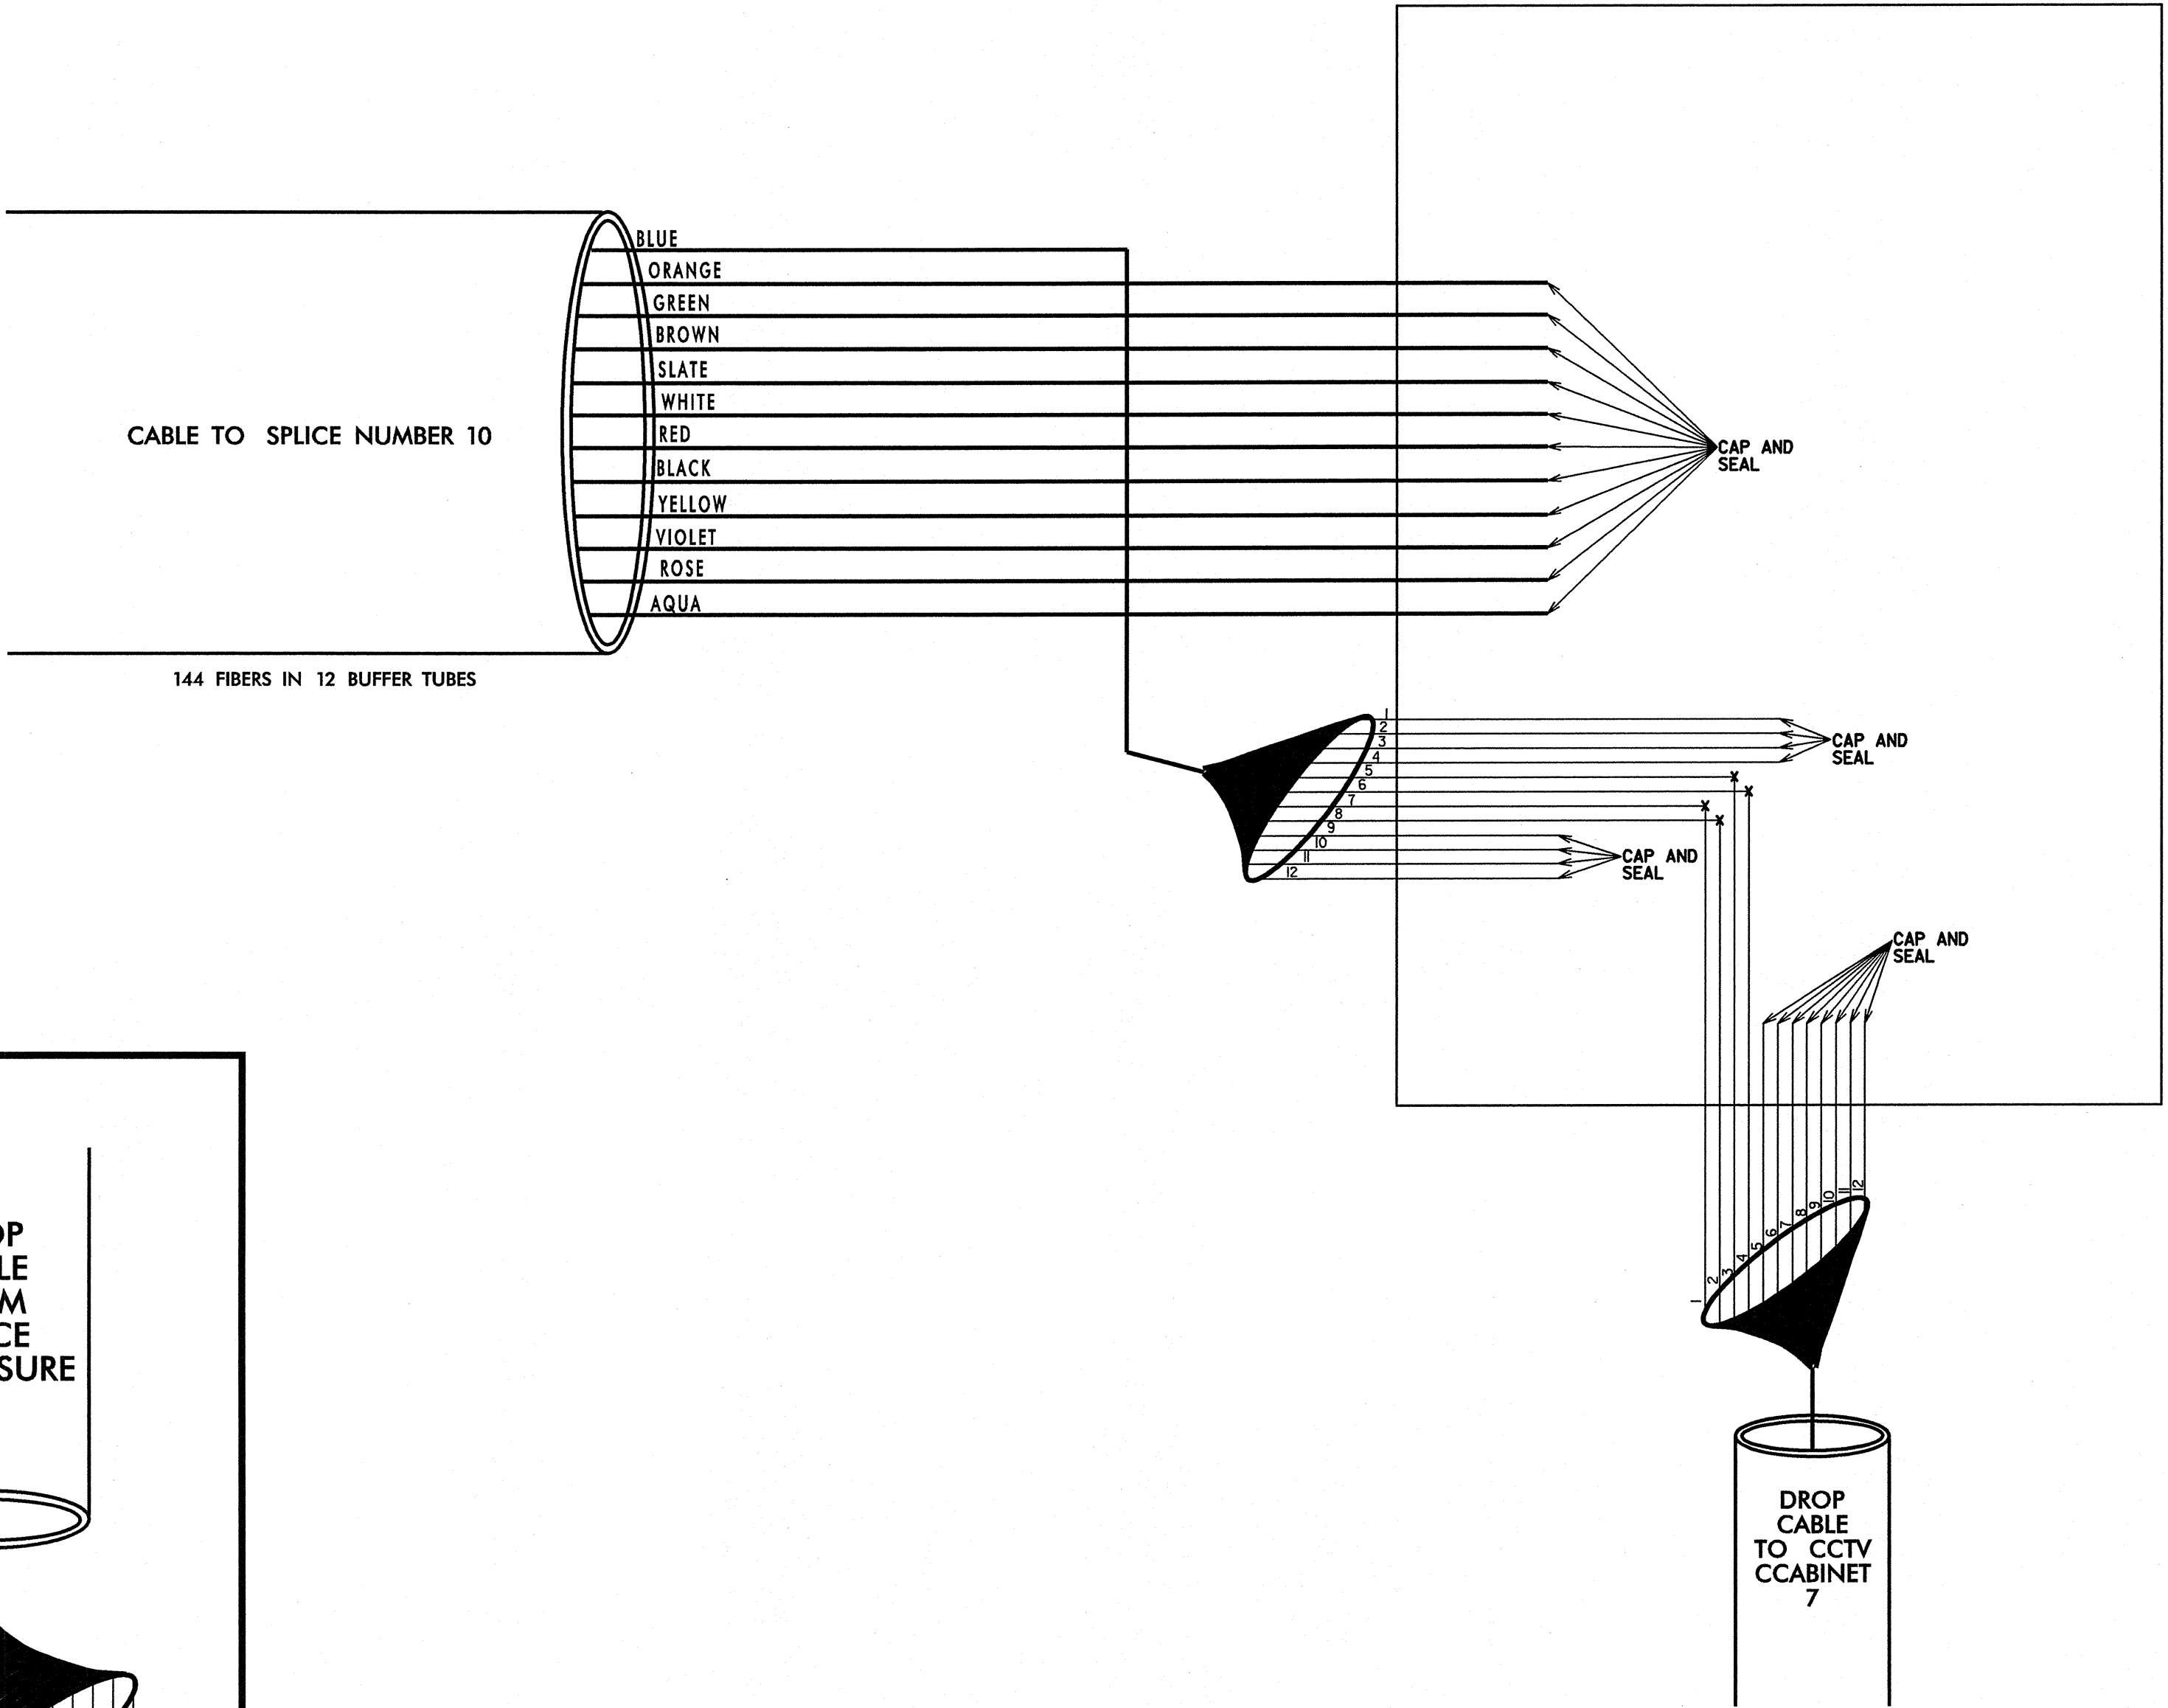

CCTV CABINET 7

DROP CABLE FROM SPLICE ENCLOSURE

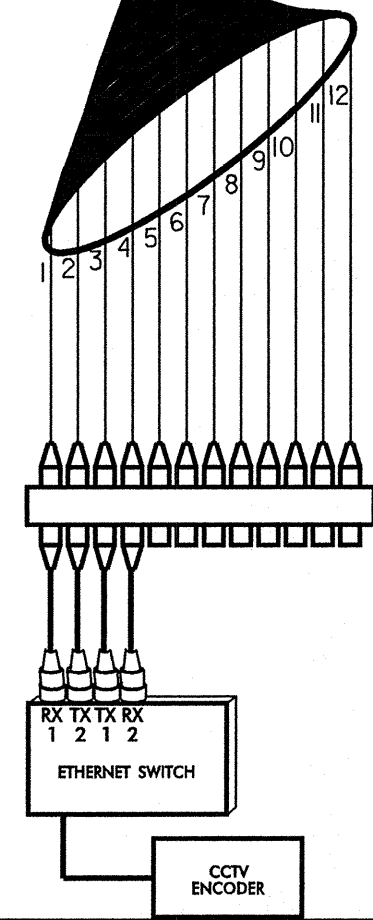

8/29/2013 8:13:41:21 AM jerry.cross K:\RAL\TDT08\ITS\071036227_1-95 ITS\PI\08\8136.apl-dgn

PLANS PREPARED IN THE OFFICE OF:
Kimley-Horn and Associates, Inc.
NC License #F-0102
P.O. Box 33068
Raleigh, NC 27636
(919) 677-2000

Plans Prepared For: STATE OF NORTH CAROLINA Department of Transportation 750 N. Greenfield Place, Garner, NC 27529		I-85 INTELLIGENT TRANSPORTATION SYSTEM		SEAL NORTH CAROLINA PROFESSIONAL ENGINEER SEAL 030472 ENGINEER KEVIN W. SMITH 8/29/13 DATE	
DIVISION 09		ROWAN/DAVIDSON COUNTIES			
PLAN DATE: AUGUST 2013		REVIEWED BY: J. CROSS			
PREPARED BY: J. CROSS		REVIEWED BY: K. SMITH			
REVISIONS		INIT.		CADD Filename:	
SCALE		DATE			
0					