


| LEGEND                           |                        |
|----------------------------------|------------------------|
|                                  | TOWN LIMITS            |
|                                  | STATE MAINTAINED ROADS |
|                                  | PAVED ROADS            |
| TOTAL PAVED ROADS: 3.89 MILES    |                        |
| TOTAL GRAVEL/SOIL ROADS: 0 MILES |                        |

I, DAVID W. ODOM, P.E. DO HEREBY CERTIFY THAT I HAVE MADE ACTUAL MEASUREMENTS OF THE TOWN ROAD SYSTEM THAT THE DISTANCES SHOWN ARE CORRECT WITHIN A POSSIBLE ERROR OF 0.01 MILES, THAT THE DISTANCES ARE WITHOUT DUPLICATION AT INTERSECTIONS.

WITNESS MY HAND AND SEAL THIS 6th DAY OF JUNE 2015

*David W. Odom*

DAVID W. ODOM

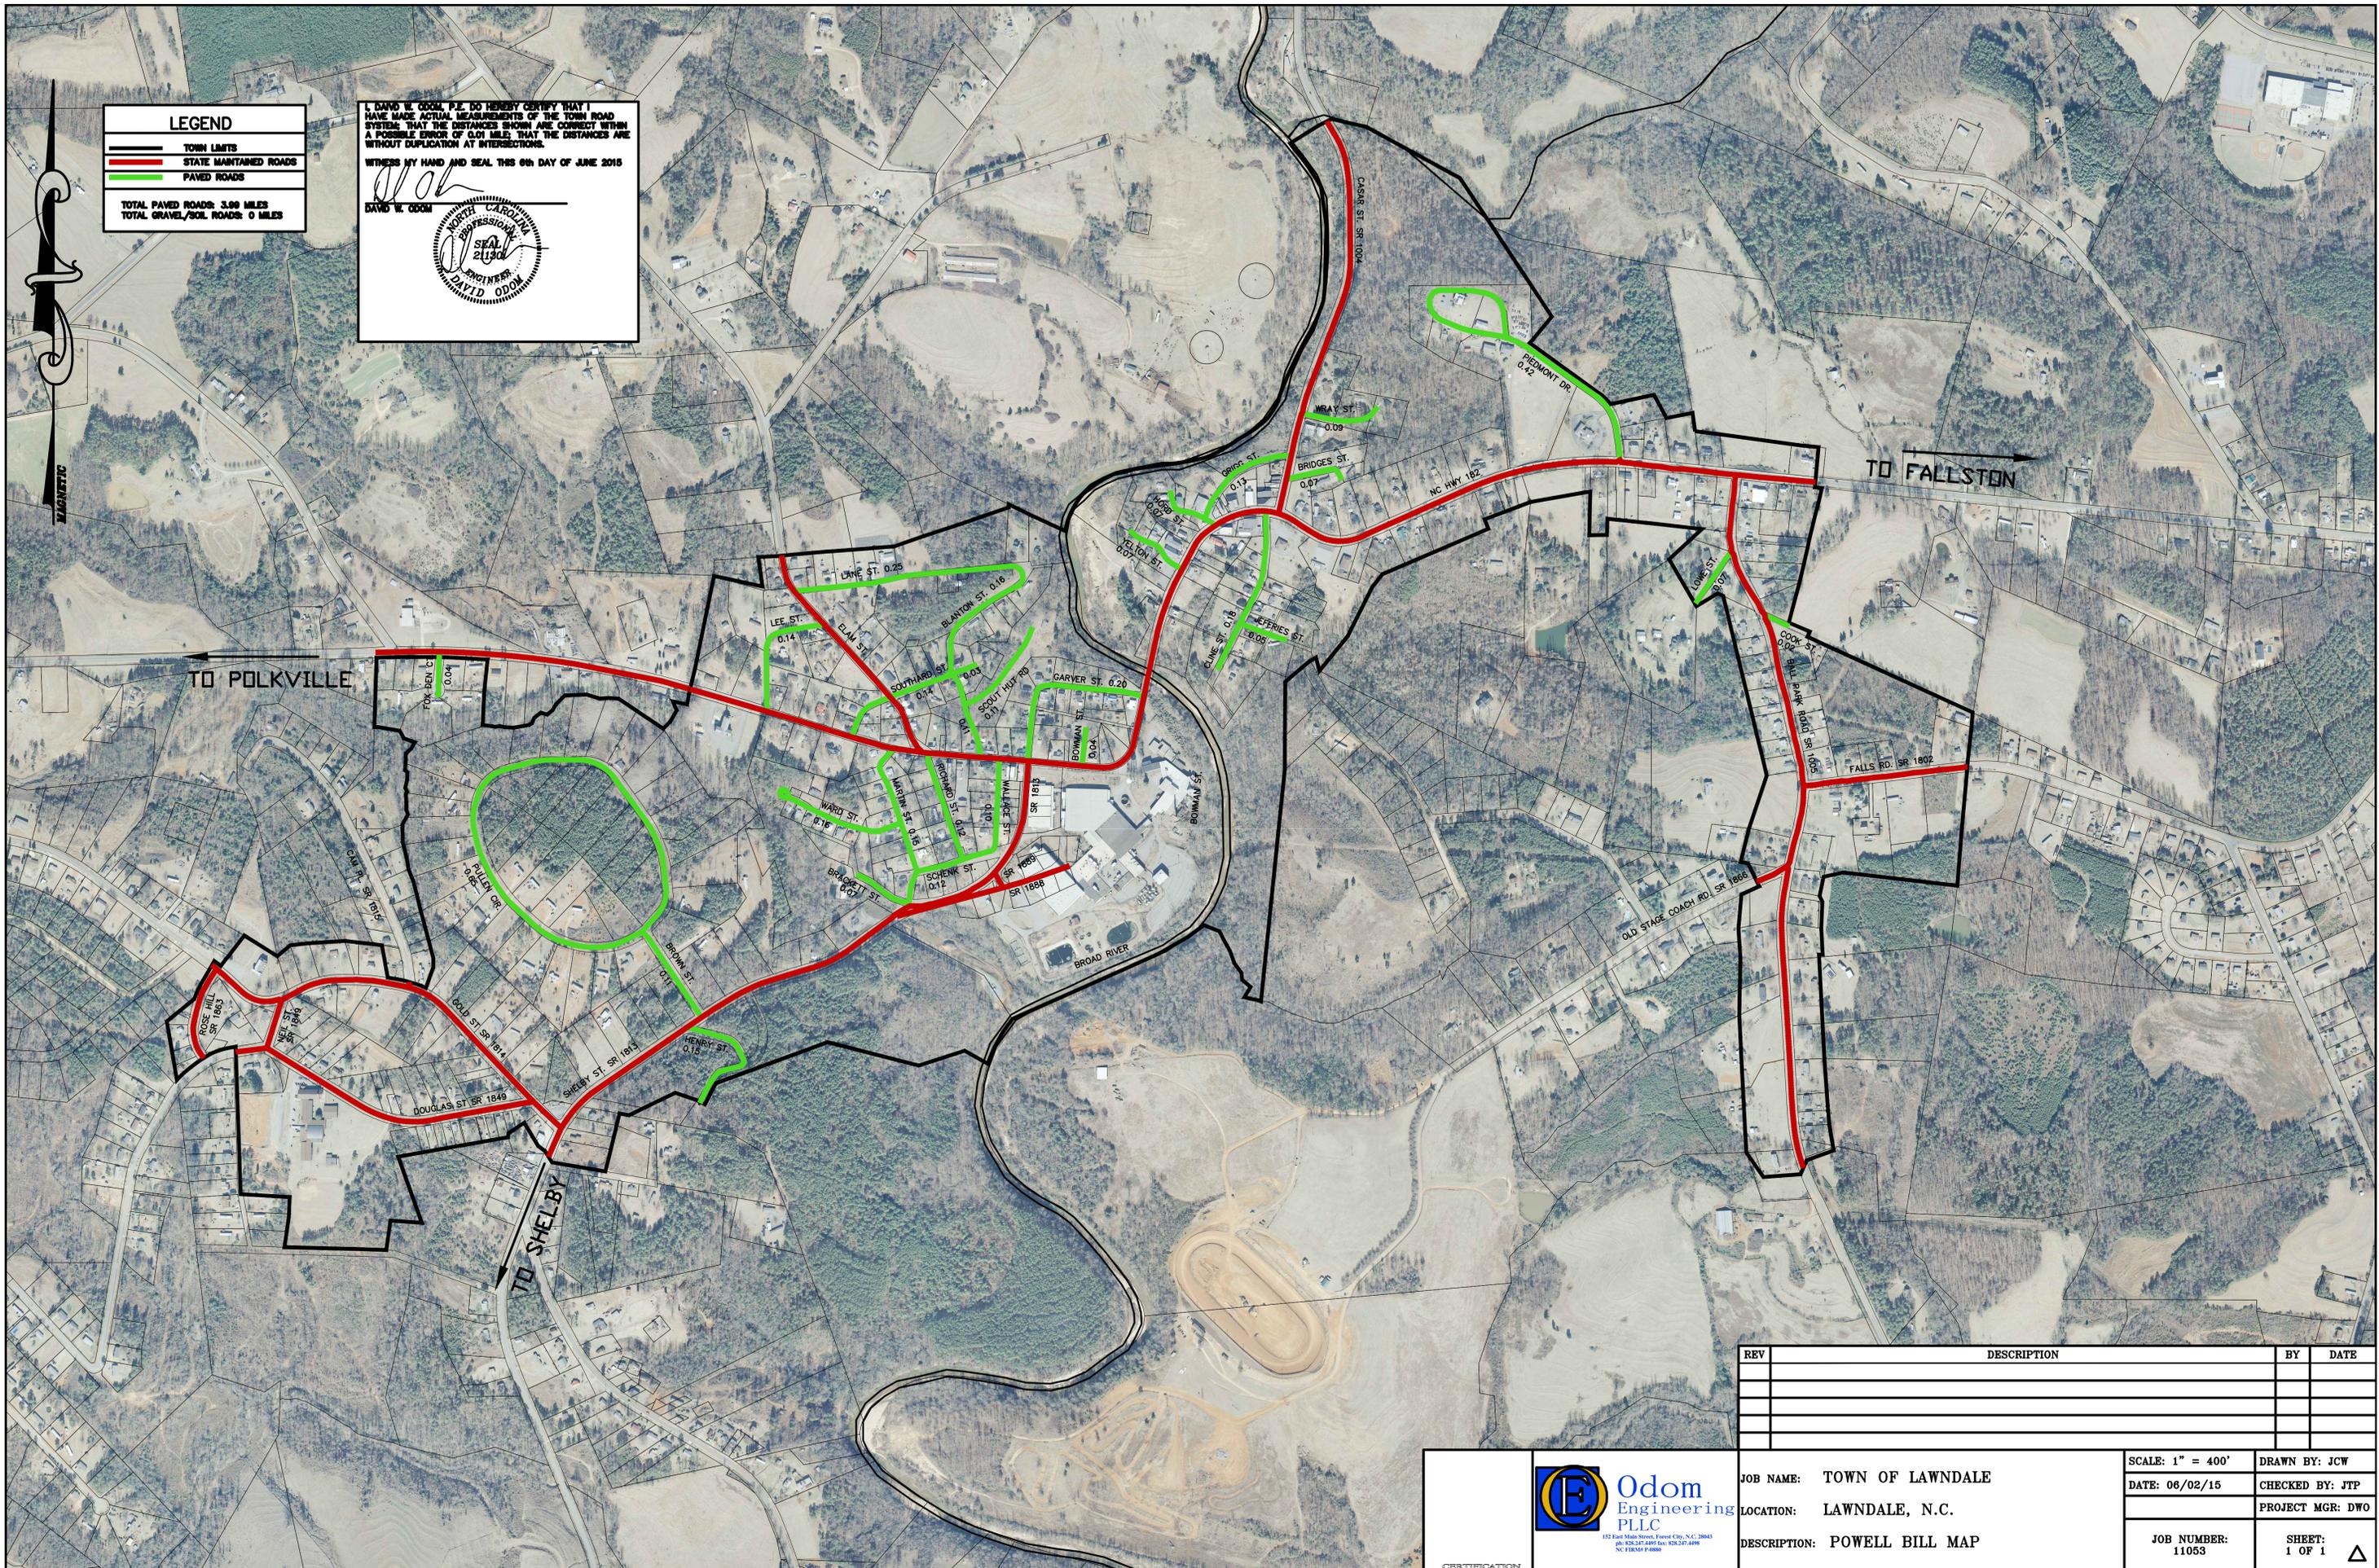

| REV | DESCRIPTION | BY | DATE |
|-----|-------------|----|------|
|     |             |    |      |
|     |             |    |      |
|     |             |    |      |

**Odom Engineering PLLC**  
 152 East Main Street, Forest City, N.C. 28043  
 PH: 828.327.4090 FAX: 828.247.4098  
 NC 130349 P-18888

JOB NAME: TOWN OF LAWNDALE  
 LOCATION: LAWNDALE, N.C.  
 DESCRIPTION: POWELL BILL MAP

|                   |                  |
|-------------------|------------------|
| SCALE: 1" = 400'  | DRAWN BY: JCW    |
| DATE: 06/02/15    | CHECKED BY: JTP  |
| JOB NUMBER: 11053 | PROJECT MGR: DWO |
| SHEET: 1 OF 1     | △                |