

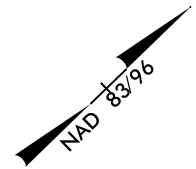


UTILITIES BY OTHERS

NOTE:
 ALL UTILITY WORK SHOWN ON THIS SHEET WILL BE DONE BY OTHERS.
 NO PAYMENT WILL BE MADE TO THE CONTRACTOR FOR UTILITY WORK SHOWN ON THIS SHEET.

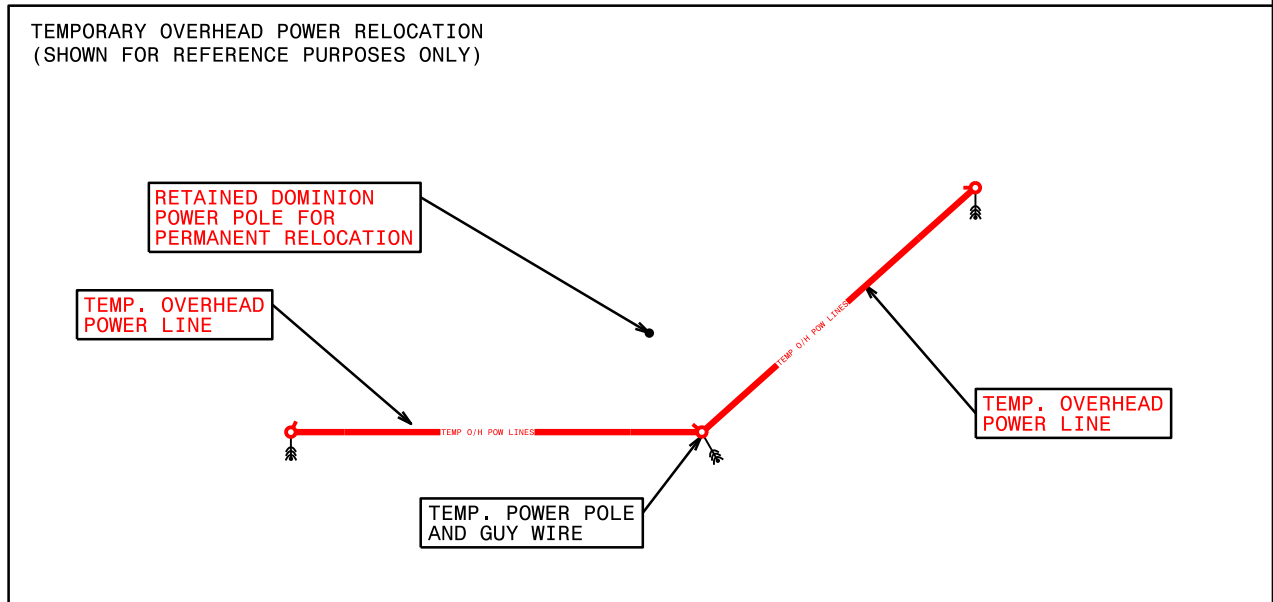

BEGIN TIP PROJECT X-1234
-L- STA 12+00.00

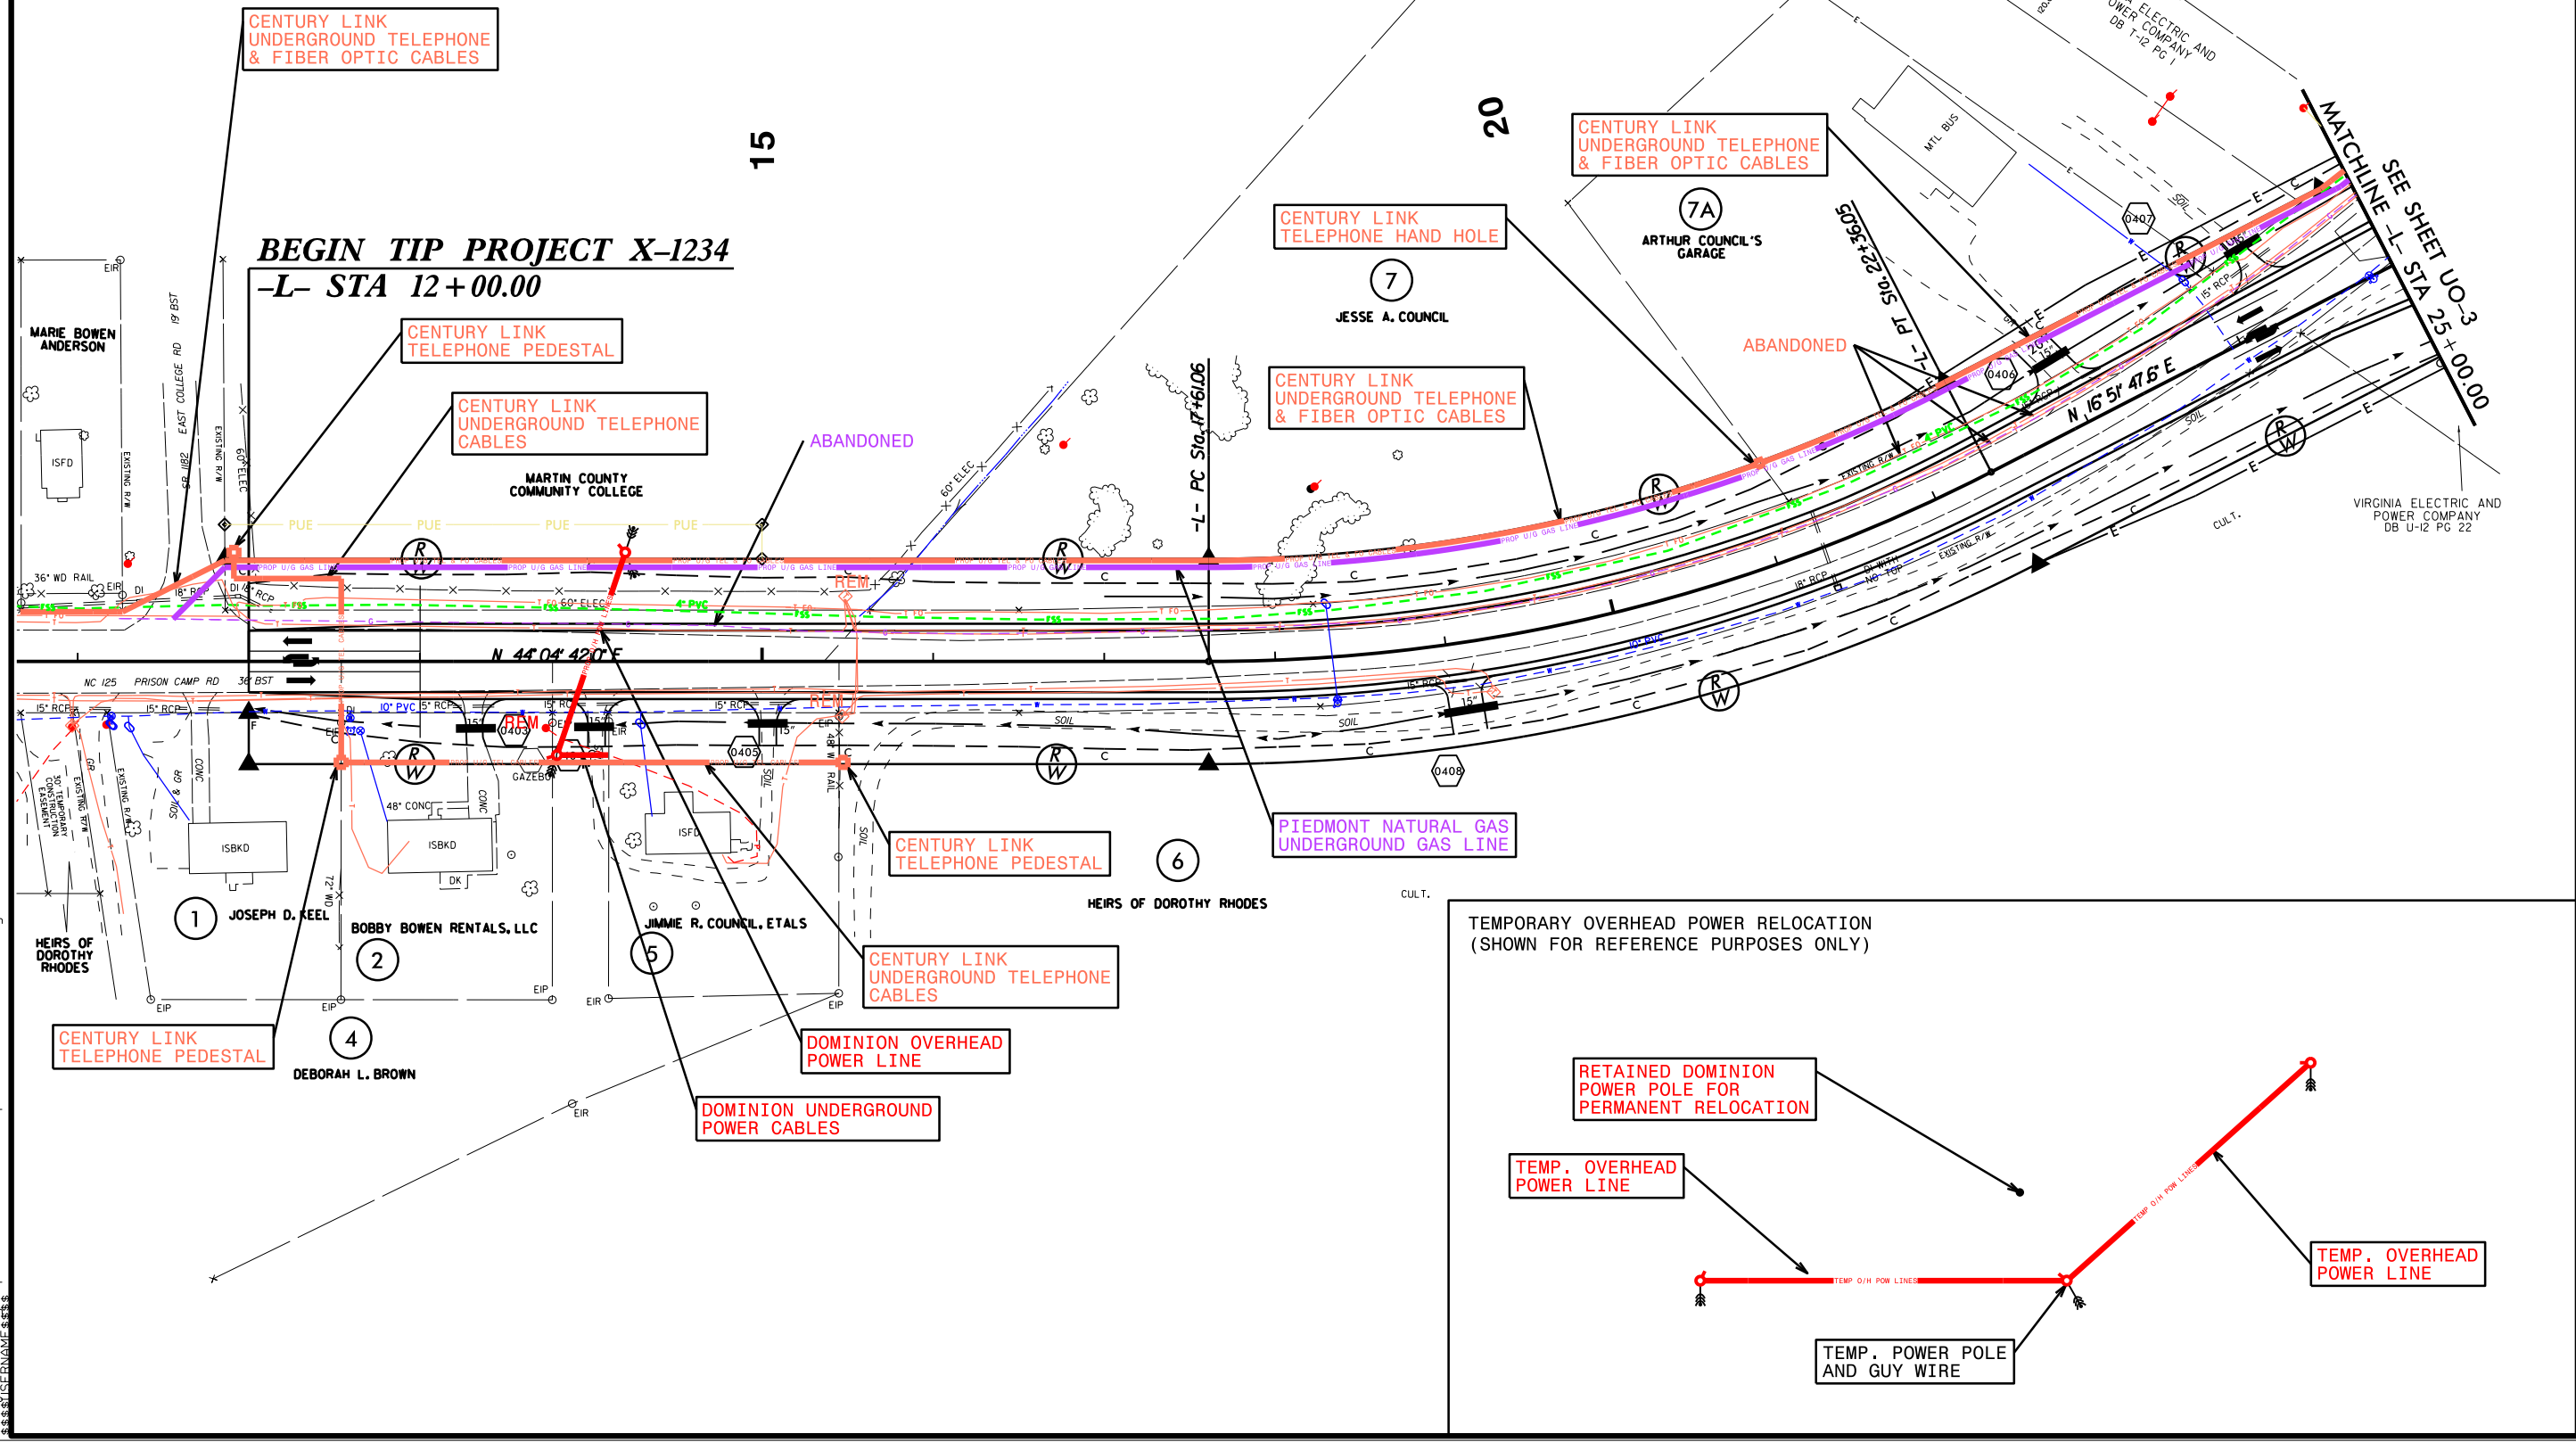

5/14/99
 27-JUN-2017 10:56
 B:\UBD\p27-jun-2017 10:56 - rd1234 - u02 - psh - WORKGROUP_DELETE.dgn
 27-JUN-2017 10:56
 B:\UBD\p27-jun-2017 10:56 - rd1234 - u02 - psh - WORKGROUP_DELETE.dgn
 27-JUN-2017 10:56
 B:\UBD\p27-jun-2017 10:56 - rd1234 - u02 - psh - WORKGROUP_DELETE.dgn

UTILITIES BY OTHERS

NOTE:
ALL UTILITY WORK SHOWN ON THIS SHEET WILL BE DONE BY OTHERS. NO PAYMENT WILL BE MADE TO THE CONTRACTOR FOR UTILITY WORK SHOWN ON THIS SHEET.

NAD 83/96

BEGIN CONSTRUCTION
BEGIN RESURFACING
-Y- STA 18+00.00

END RESURFACING

DOMINION & SUDDENLINK
JOINT OVERHEAD LINE

DOMINION OVERHEAD
POWER LINE

CENTURY LINK & SUDDEN LINK
UNDERGROUND TELEPHONE &
FIBER OPTIC CABLES
CENTURY LINK 1' INSIDE R/W
SUDDEN LINK 2' INSIDE R/W

JAMES A. BETTY & B. ROGERSON

DOMINION & SUDDENLINK
JOINT OVERHEAD LINE

VALVE NEEDS TO BE MOVED
BEHIND CURB & GUTTER

DOMINION OVERHEAD
POWER LINE

PIEDMONT NATURAL GAS
UNDERGROUND GAS LINE

DOMINION OVERHEAD
POWER LINE

PIEDMONT NATURAL GAS
UNDERGROUND GAS LINE

DOMINION OVERHEAD
POWER LINE

CENTURY LINK
UNDERGROUND TELEPHONE
CABLES

PIEDMONT NATURAL GAS
UNDERGROUND GAS LINE

CENTURY LINK
UNDERGROUND TELEPHONE &
FIBER OPTIC CABLES

BETTY J. ROGERSON

CENTURY LINK
TELEPHONE PEDESTAL

REDDICK REALTY, INC.

SEE SHEET UO-2
MATCHLINE -L- STA 25+00.00

MATCHLINE -L- STA 39+00.00
SEE SHEET UO-4

-Y- POC Sta. 23+53.79

MATCHLINE -Y- STA 26+00.00
SEE SHEET UO-9

HEIRS OF DOROTHY RHODES

RUSSELL L. & MARCIA A. WELLS

GEORGE PARKER

HEIRS OF DOROTHY

HEIRS OF N.L. WASHINGTON

MICHAEL R. STANCI

NATHAN E. STANCI

25

7

6

9

10

11

30

12

13

15

17

18

19

13



35

20

5/14/99
9:\UBD\26-JUN-2017_09:20\p\N-1234_U- RDY5_U03_psh_Workgroup_Delete.dgn

UTILITIES BY OTHERS

NOTE:
 ALL UTILITY WORK SHOWN ON THIS SHEET WILL BE DONE BY OTHERS. NO PAYMENT WILL BE MADE TO THE CONTRACTOR FOR UTILITY WORK SHOWN ON THIS SHEET.

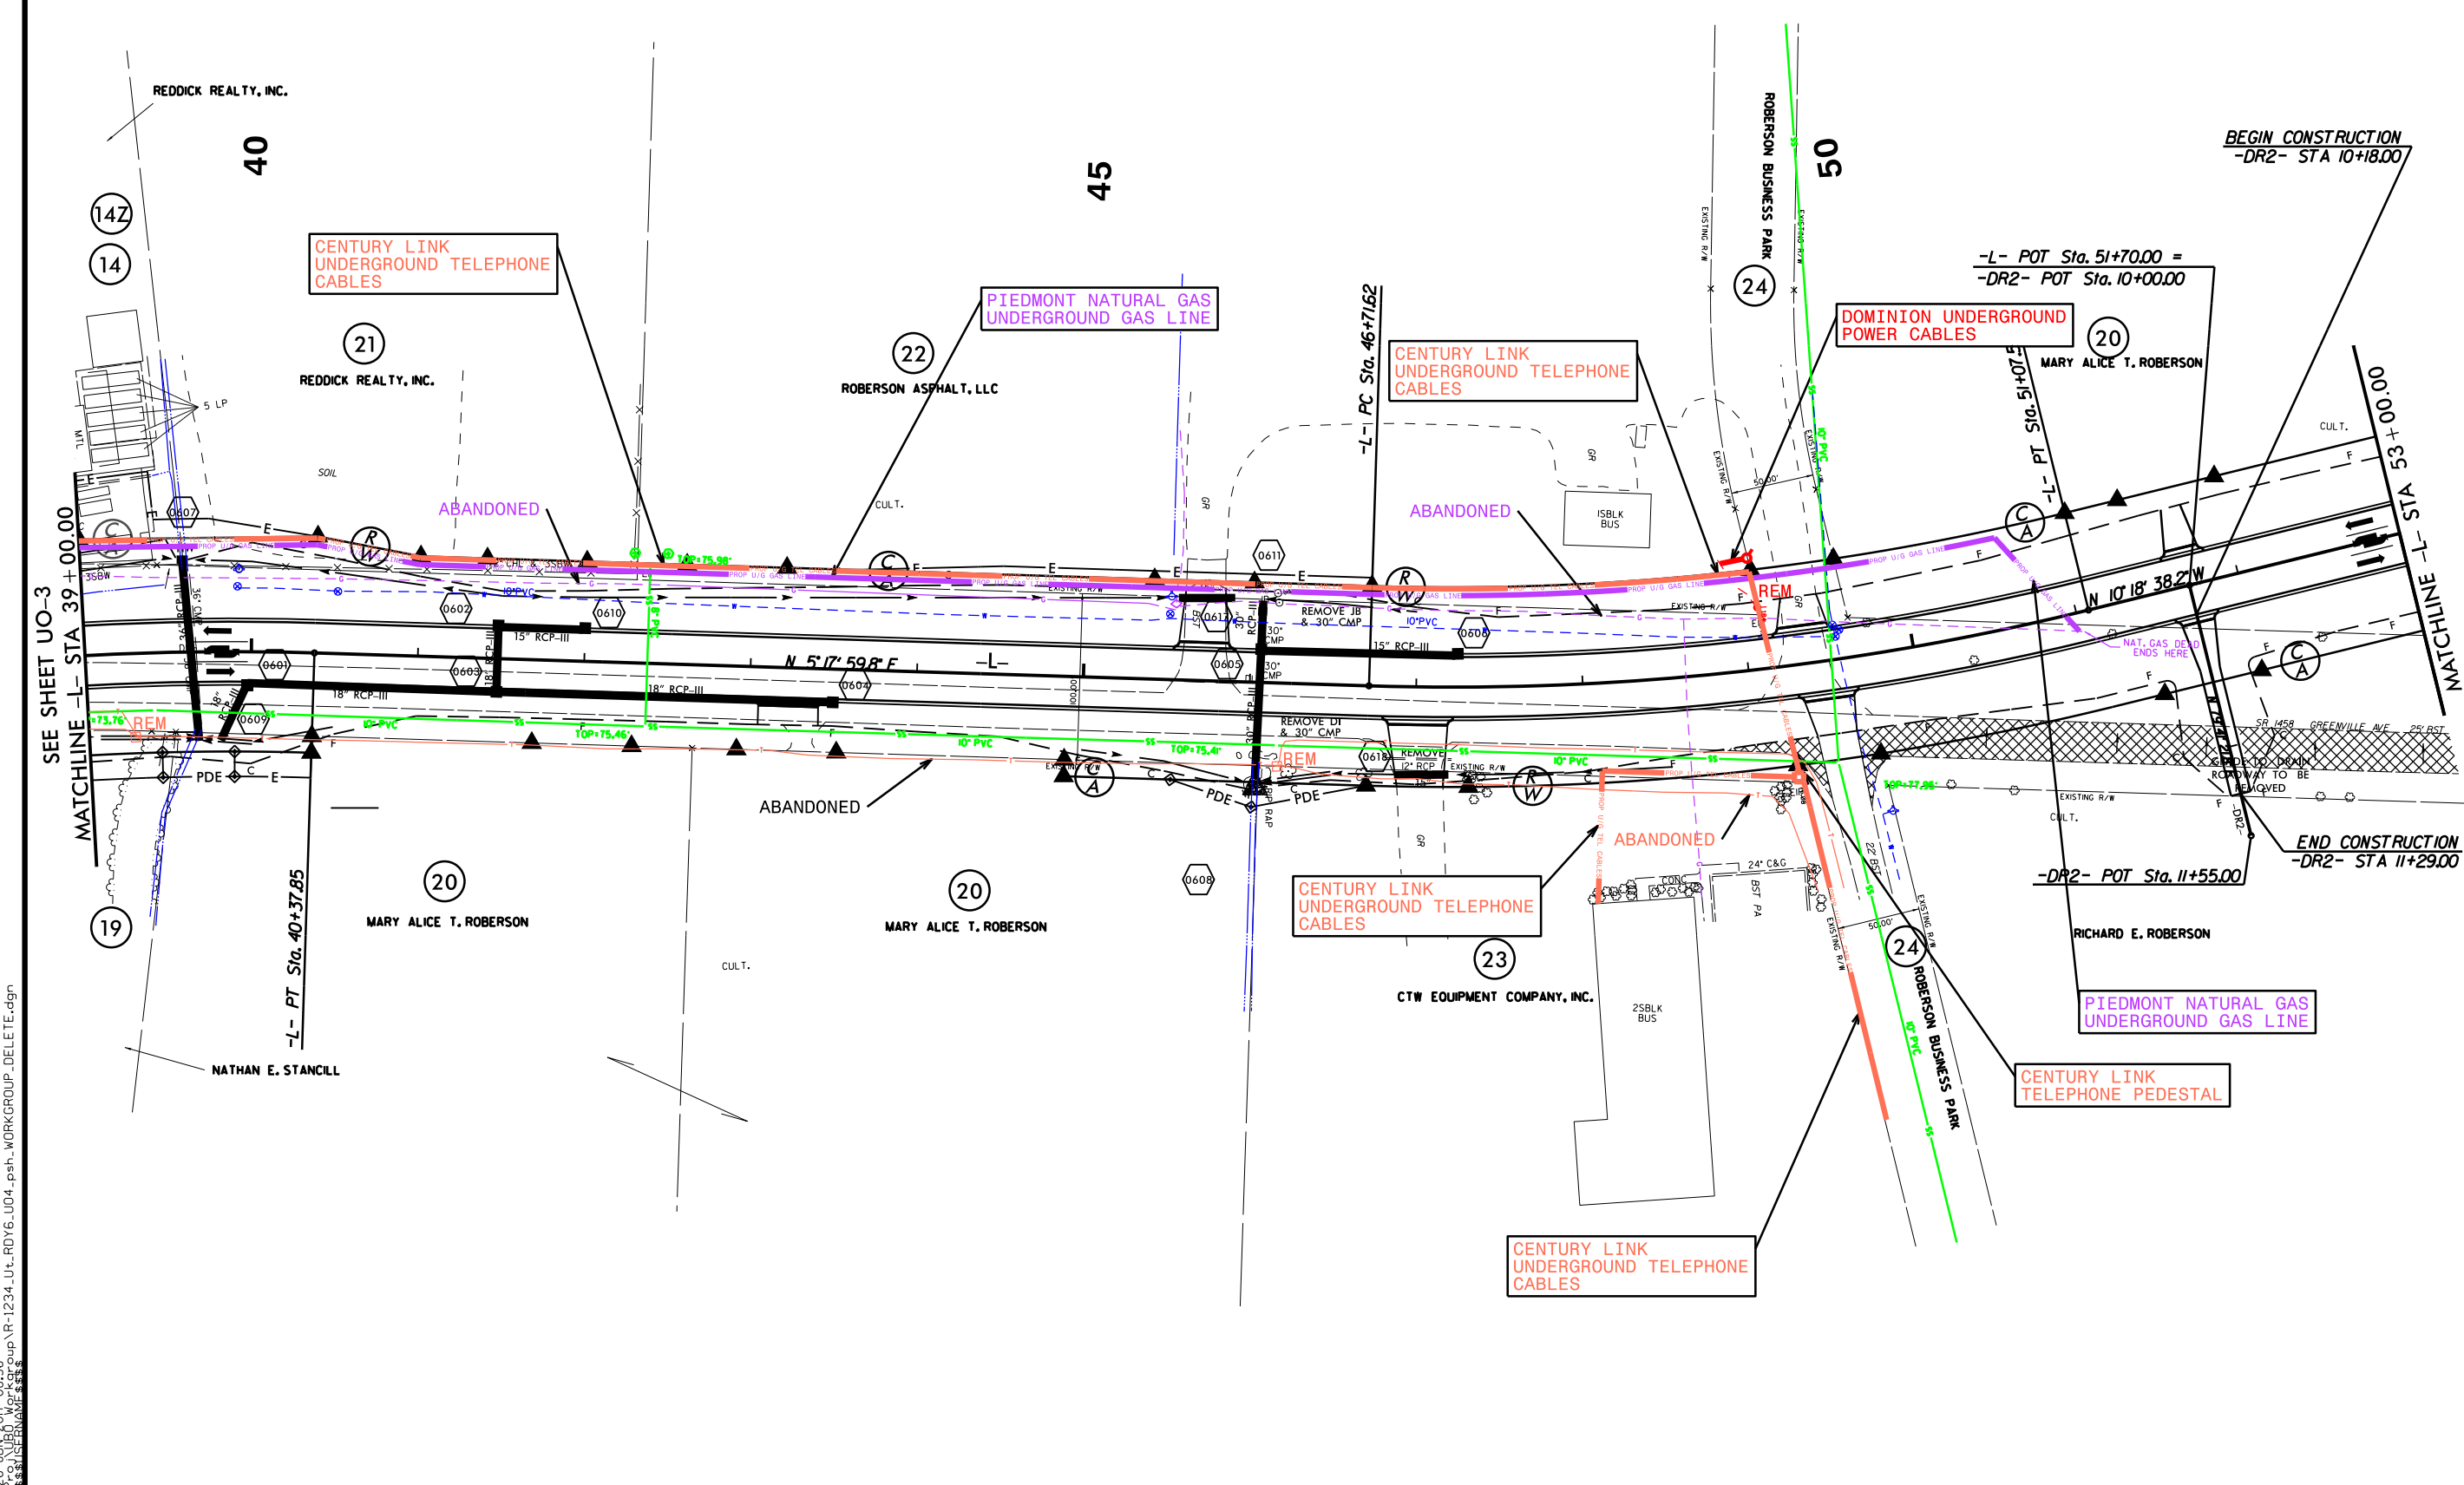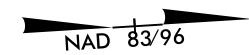

5/14/99
 26-JUN-2017 08:56
 C:\Users\jstancill\OneDrive\Desktop\RDY6\U04_psh.WORKGROUP_DELETE.dgn