



**DESIRABLE DRIVEWAY GRADES**

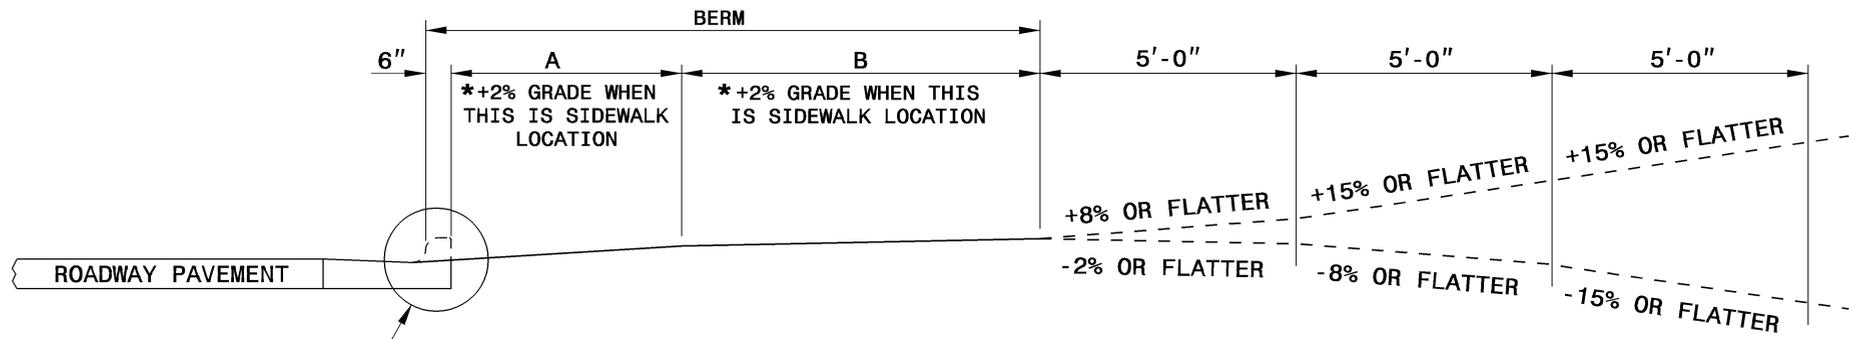

DESIRABLE OR MAXIMUM DRIVEWAY GRADES				
BERM WIDTH	A		B	
	DIST.	GRADE	DIST.	GRADE
8' OR LESS	5'-0"	+2%*	2'-6"	+5%
8' OR LESS	2'-0"	+6%	5'-6"	+2%*
10'	4'-0"	+4%	5'-6"	+2%*
12' & OVER	4'-6"	+4%	7'-0"	+2%*

\*SIDEWALK LOCATION  
(DO NOT PLACE SIDEWALK ON BERMS LESS THAN 6' WIDE.)

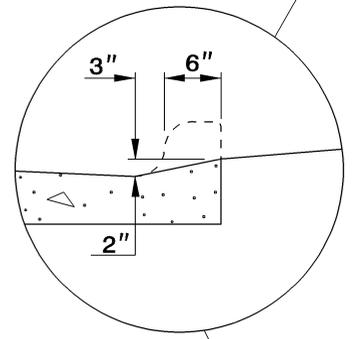

**MAXIMUM DRIVEWAY GRADES**

