


7-06

ENGLISH STANDARD DRAWING FOR
**METHOD FOR PLACEMENT OF
 DROP INLETS IN GRASSED MEDIAN**
 (USING 1'-6" CURB & GUTTER)

NOTES:
 REFER TO STD. NO. 840.14 AND 840.15 FOR
 DRAINAGE STRUCTURE.

CONSTRUCT THE CURB FACE
 AT THE SAME SLOPE AS FACE OF
 1'-6" CURB & GUTTER (STD. 846.01)

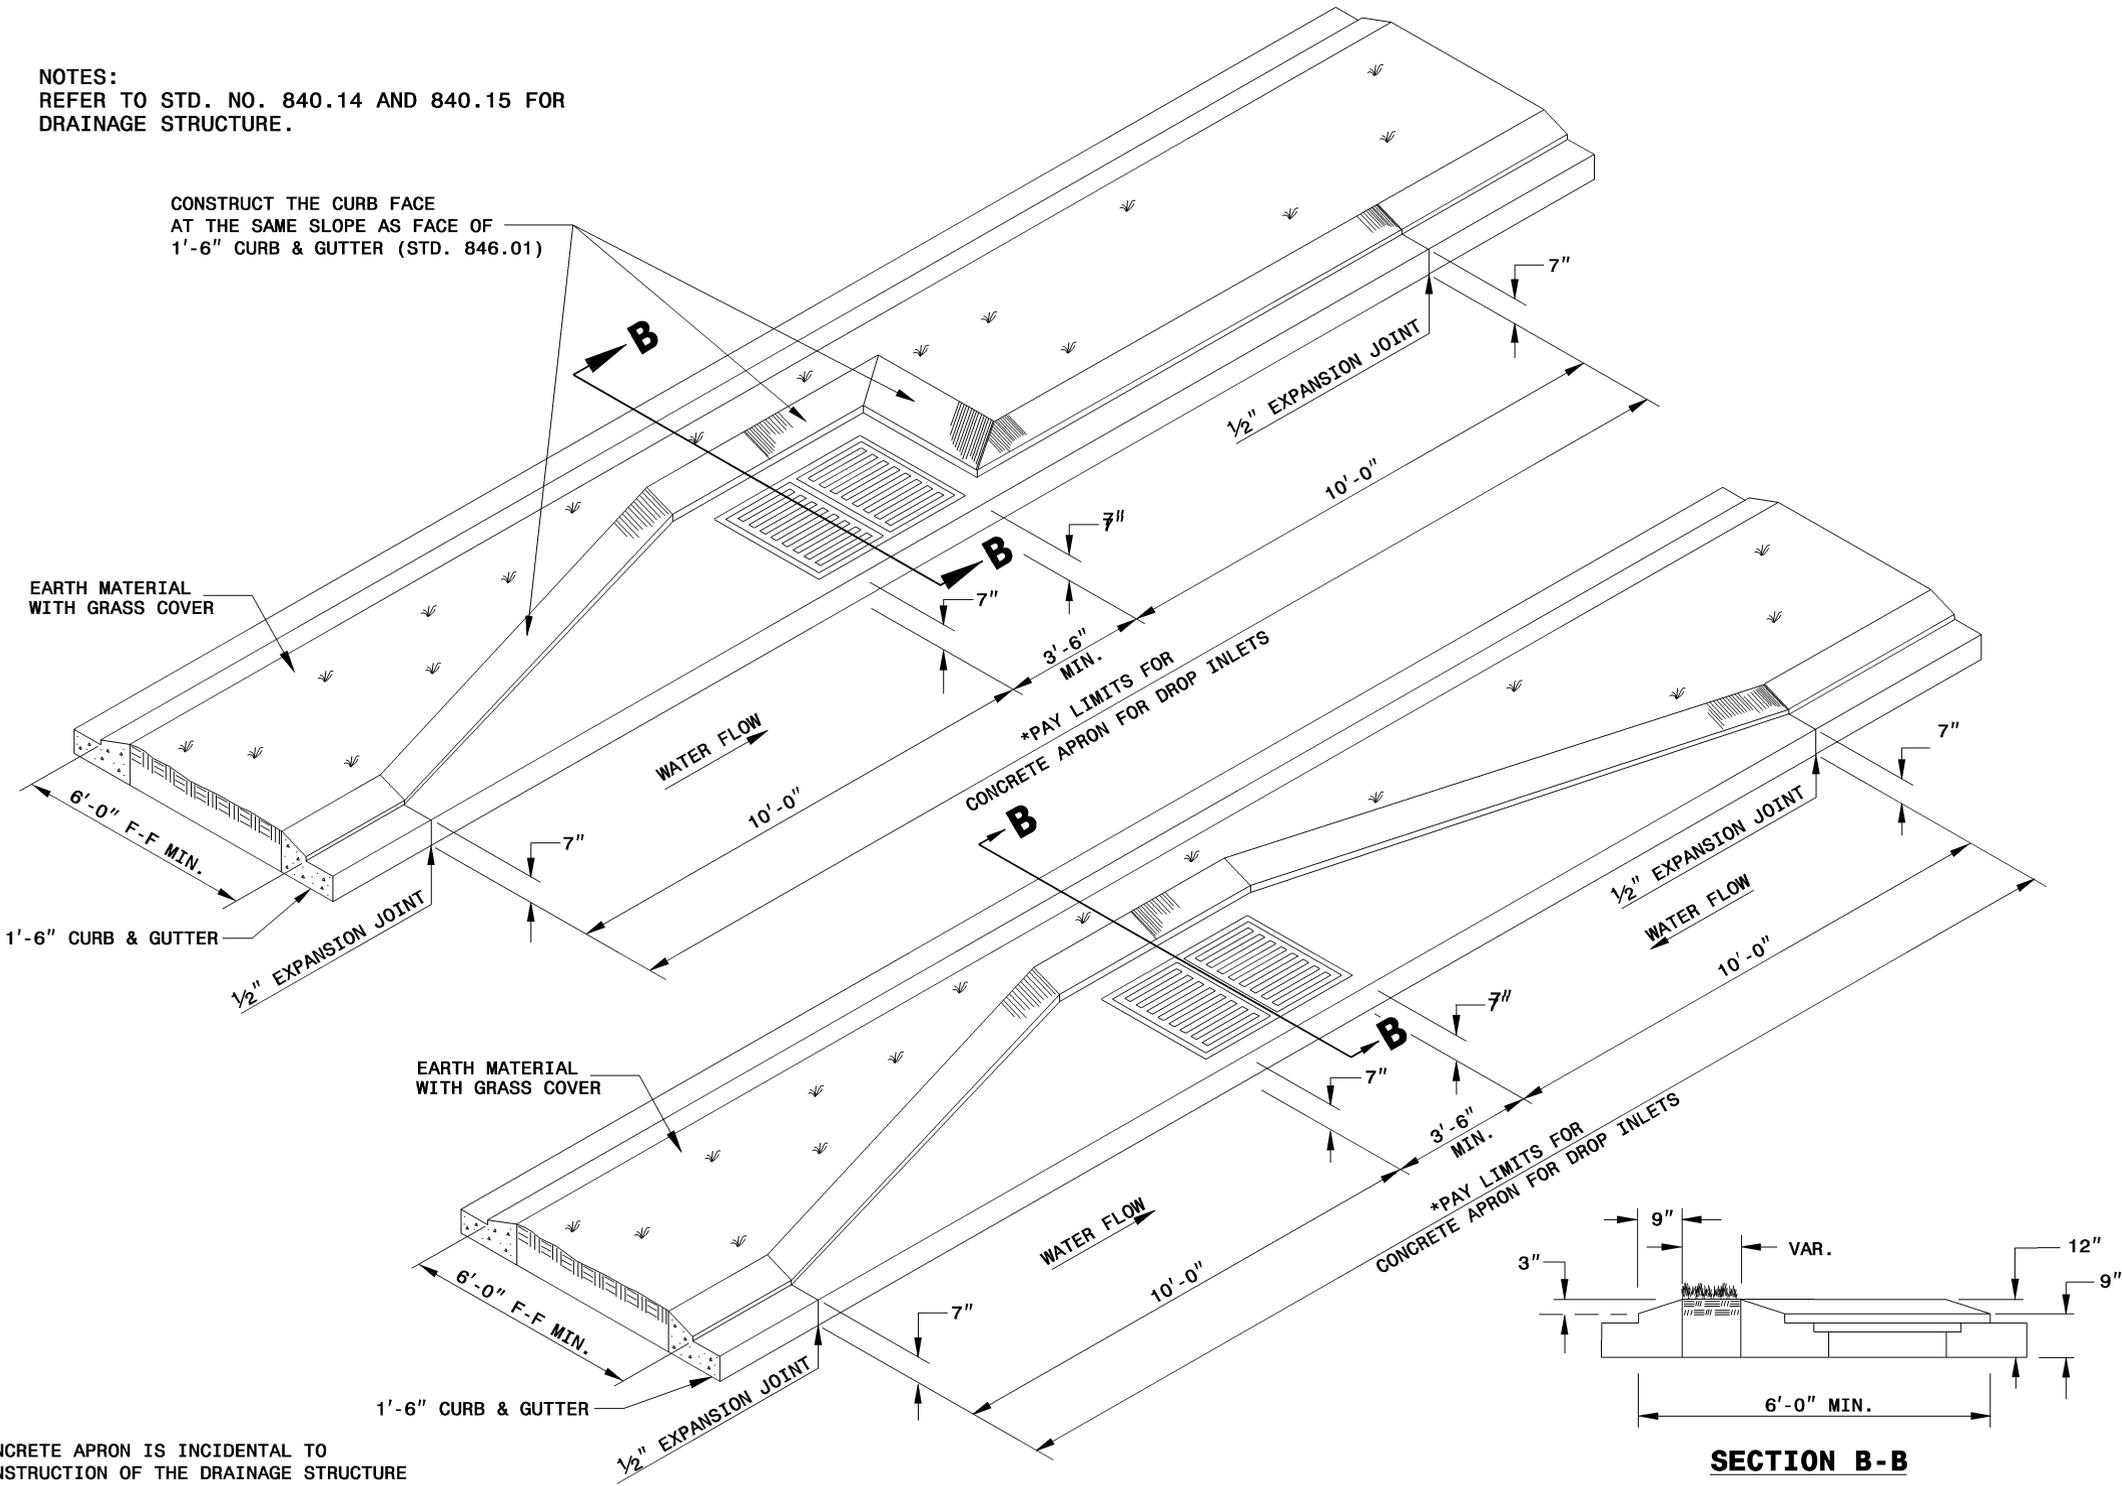

*CONCRETE APRON IS INCIDENTAL TO
 CONSTRUCTION OF THE DRAINAGE STRUCTURE

7-06

ENGLISH STANDARD DRAWING FOR
**METHOD FOR PLACEMENT OF
 DROP INLETS IN GRASSED MEDIAN**
 (USING 1'-6" CURB & GUTTER)